


TLE SHEET

STATE DEPARTMENT OF HIGHWAYS DIVISION OF HIGHWAYS—STATE OF COLORADO

FEDERAL ROAD DISTRICT NO.	DIVISION	PROJECT NO.	SHEET NO.
5	COLORADO	C 08-9008-01	1

REVISIONS	

RIGHT OF WAY
I 70 to MACK

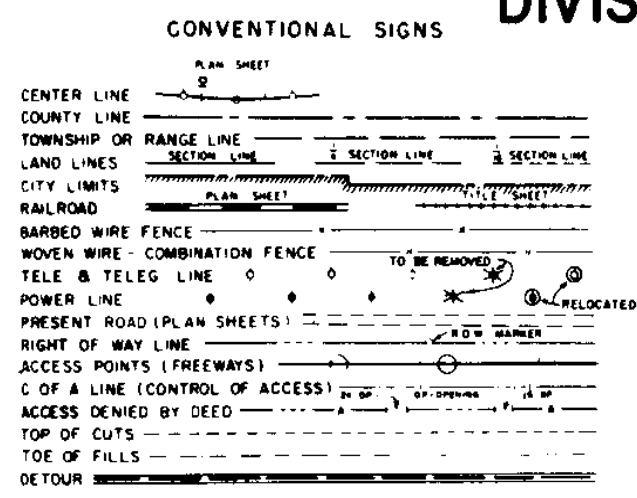

PLAN AND PROFILE OF PROPOSED COLORADO PROJECT NO. C 08-9008-01 STATE HIGHWAY NO. 4 MESA COUNTY RIGHT OF WAY

SCALE OF ORIGINAL DRAWINGS
PLAN SHEETS 1"=100'
DETAIL SHEETS 1"=20'
OWNERSHIP MAPS 1"=200'


R.O.W. LENGTH OF PROJECT = 0.508 miles

- INDEX OF SHEETS
- 1 TITLE SHEET
 - 2 TABULATION OF PROPERTIES
 - 3-4 ALIGNMENT SHEETS
 - 5 OWNERSHIP MAP


BEGIN R.O.W. PROJ. C 08-9008-01
STA. C.S. 16+96.1

END R.O.W. PROJ. C 08-9008-01
STA. 43+77.0

FILE COPY - DO NOT
REMOVE FROM OFFICE

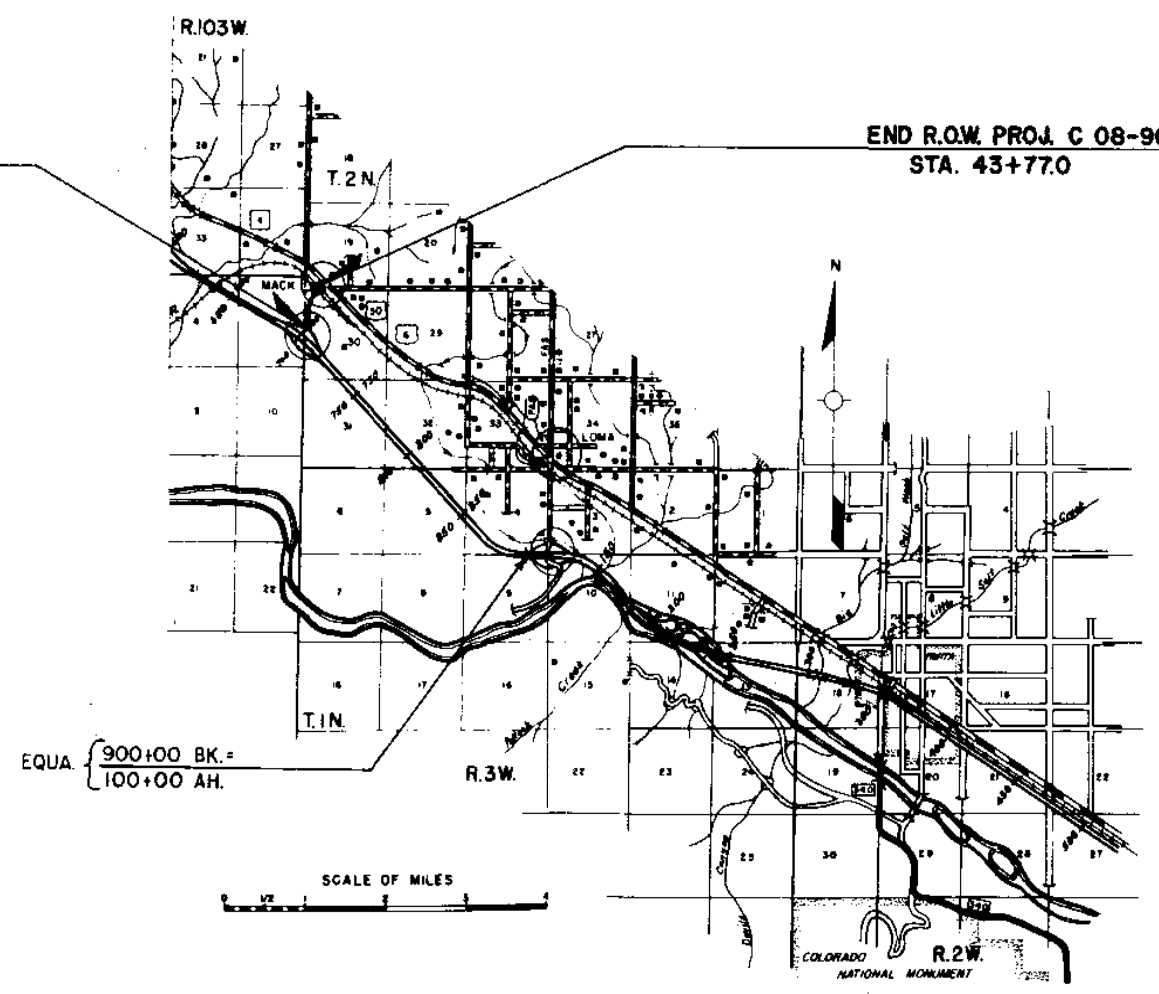

FILE COPY - DO NOT
REMOVE FROM OFFICE

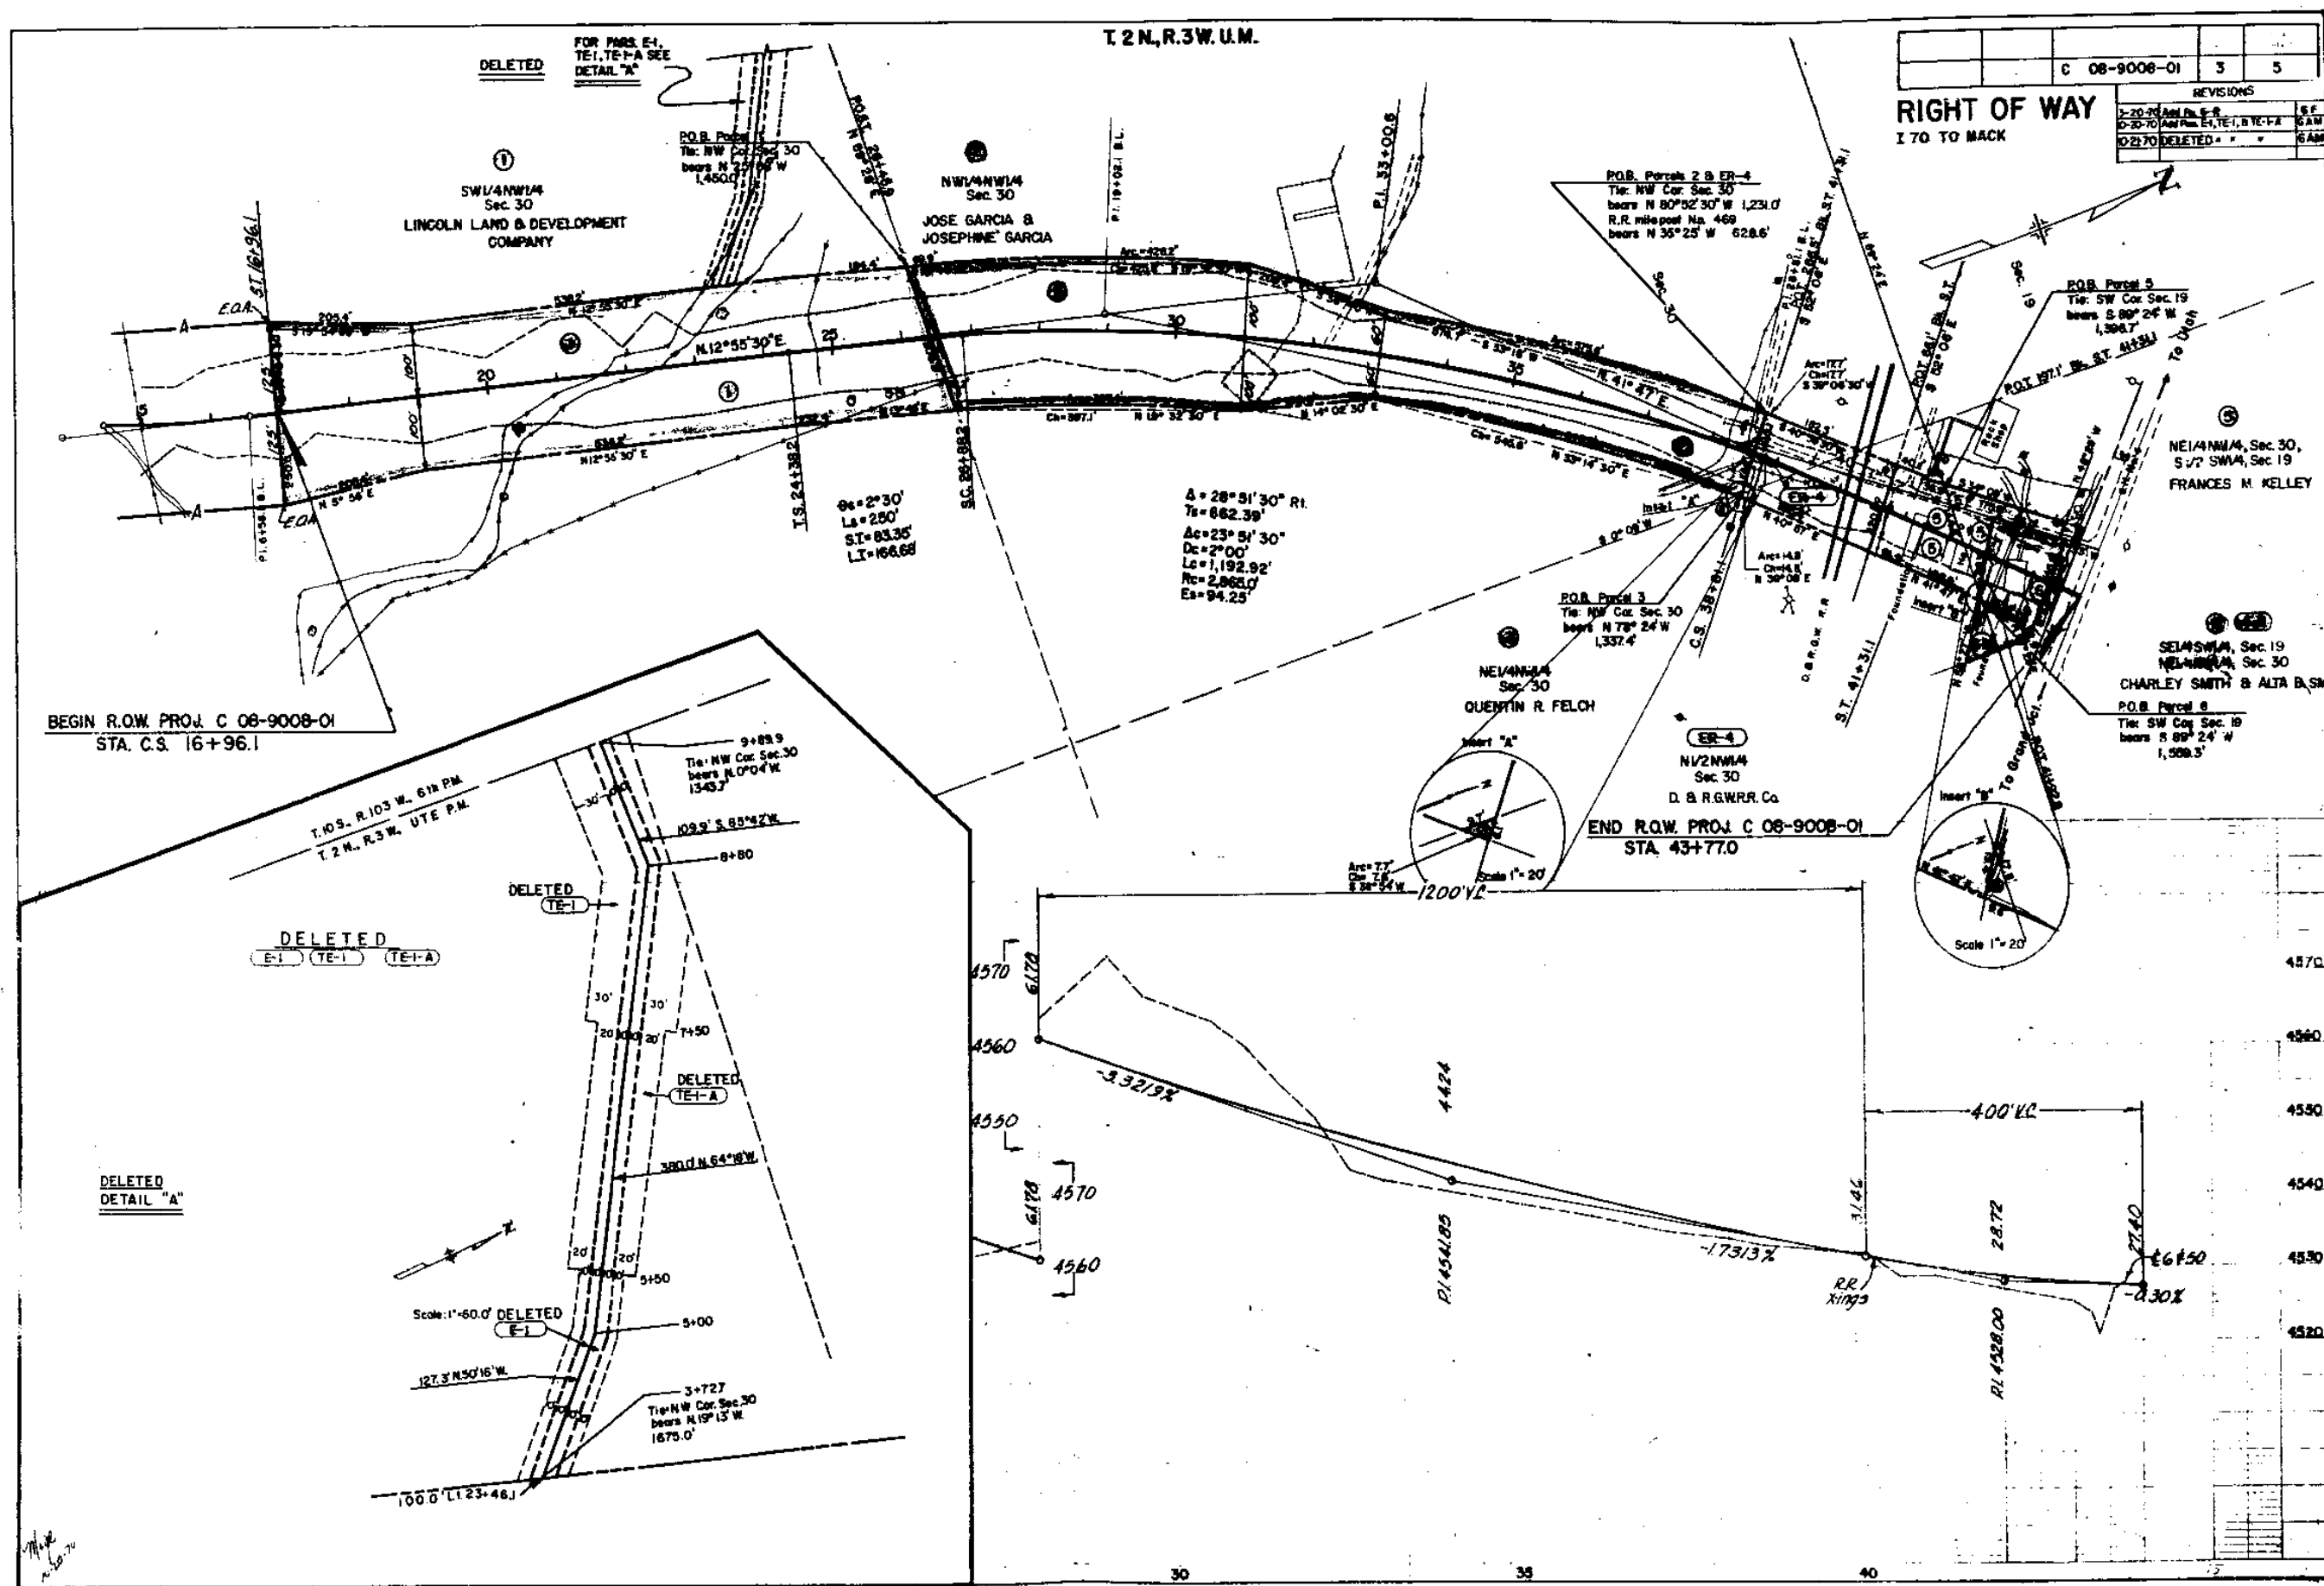


T.2N., R.3W. U.M.

LOCAL ROAD SECTION NO.	DISTRICT	PROJECT NO.	SHEET NO.	TOTAL SHEETS
1	COLORADO	C 08-9008-01	4	5

RIGHT OF WAY
I 70 TO MACK

REVISIONS	
NO.	DESCRIPTION
1	AS SHOWN
2	AS SHOWN
3	AS SHOWN
4	AS SHOWN
5	AS SHOWN
6	AS SHOWN
7	AS SHOWN
8	AS SHOWN
9	AS SHOWN
10	AS SHOWN

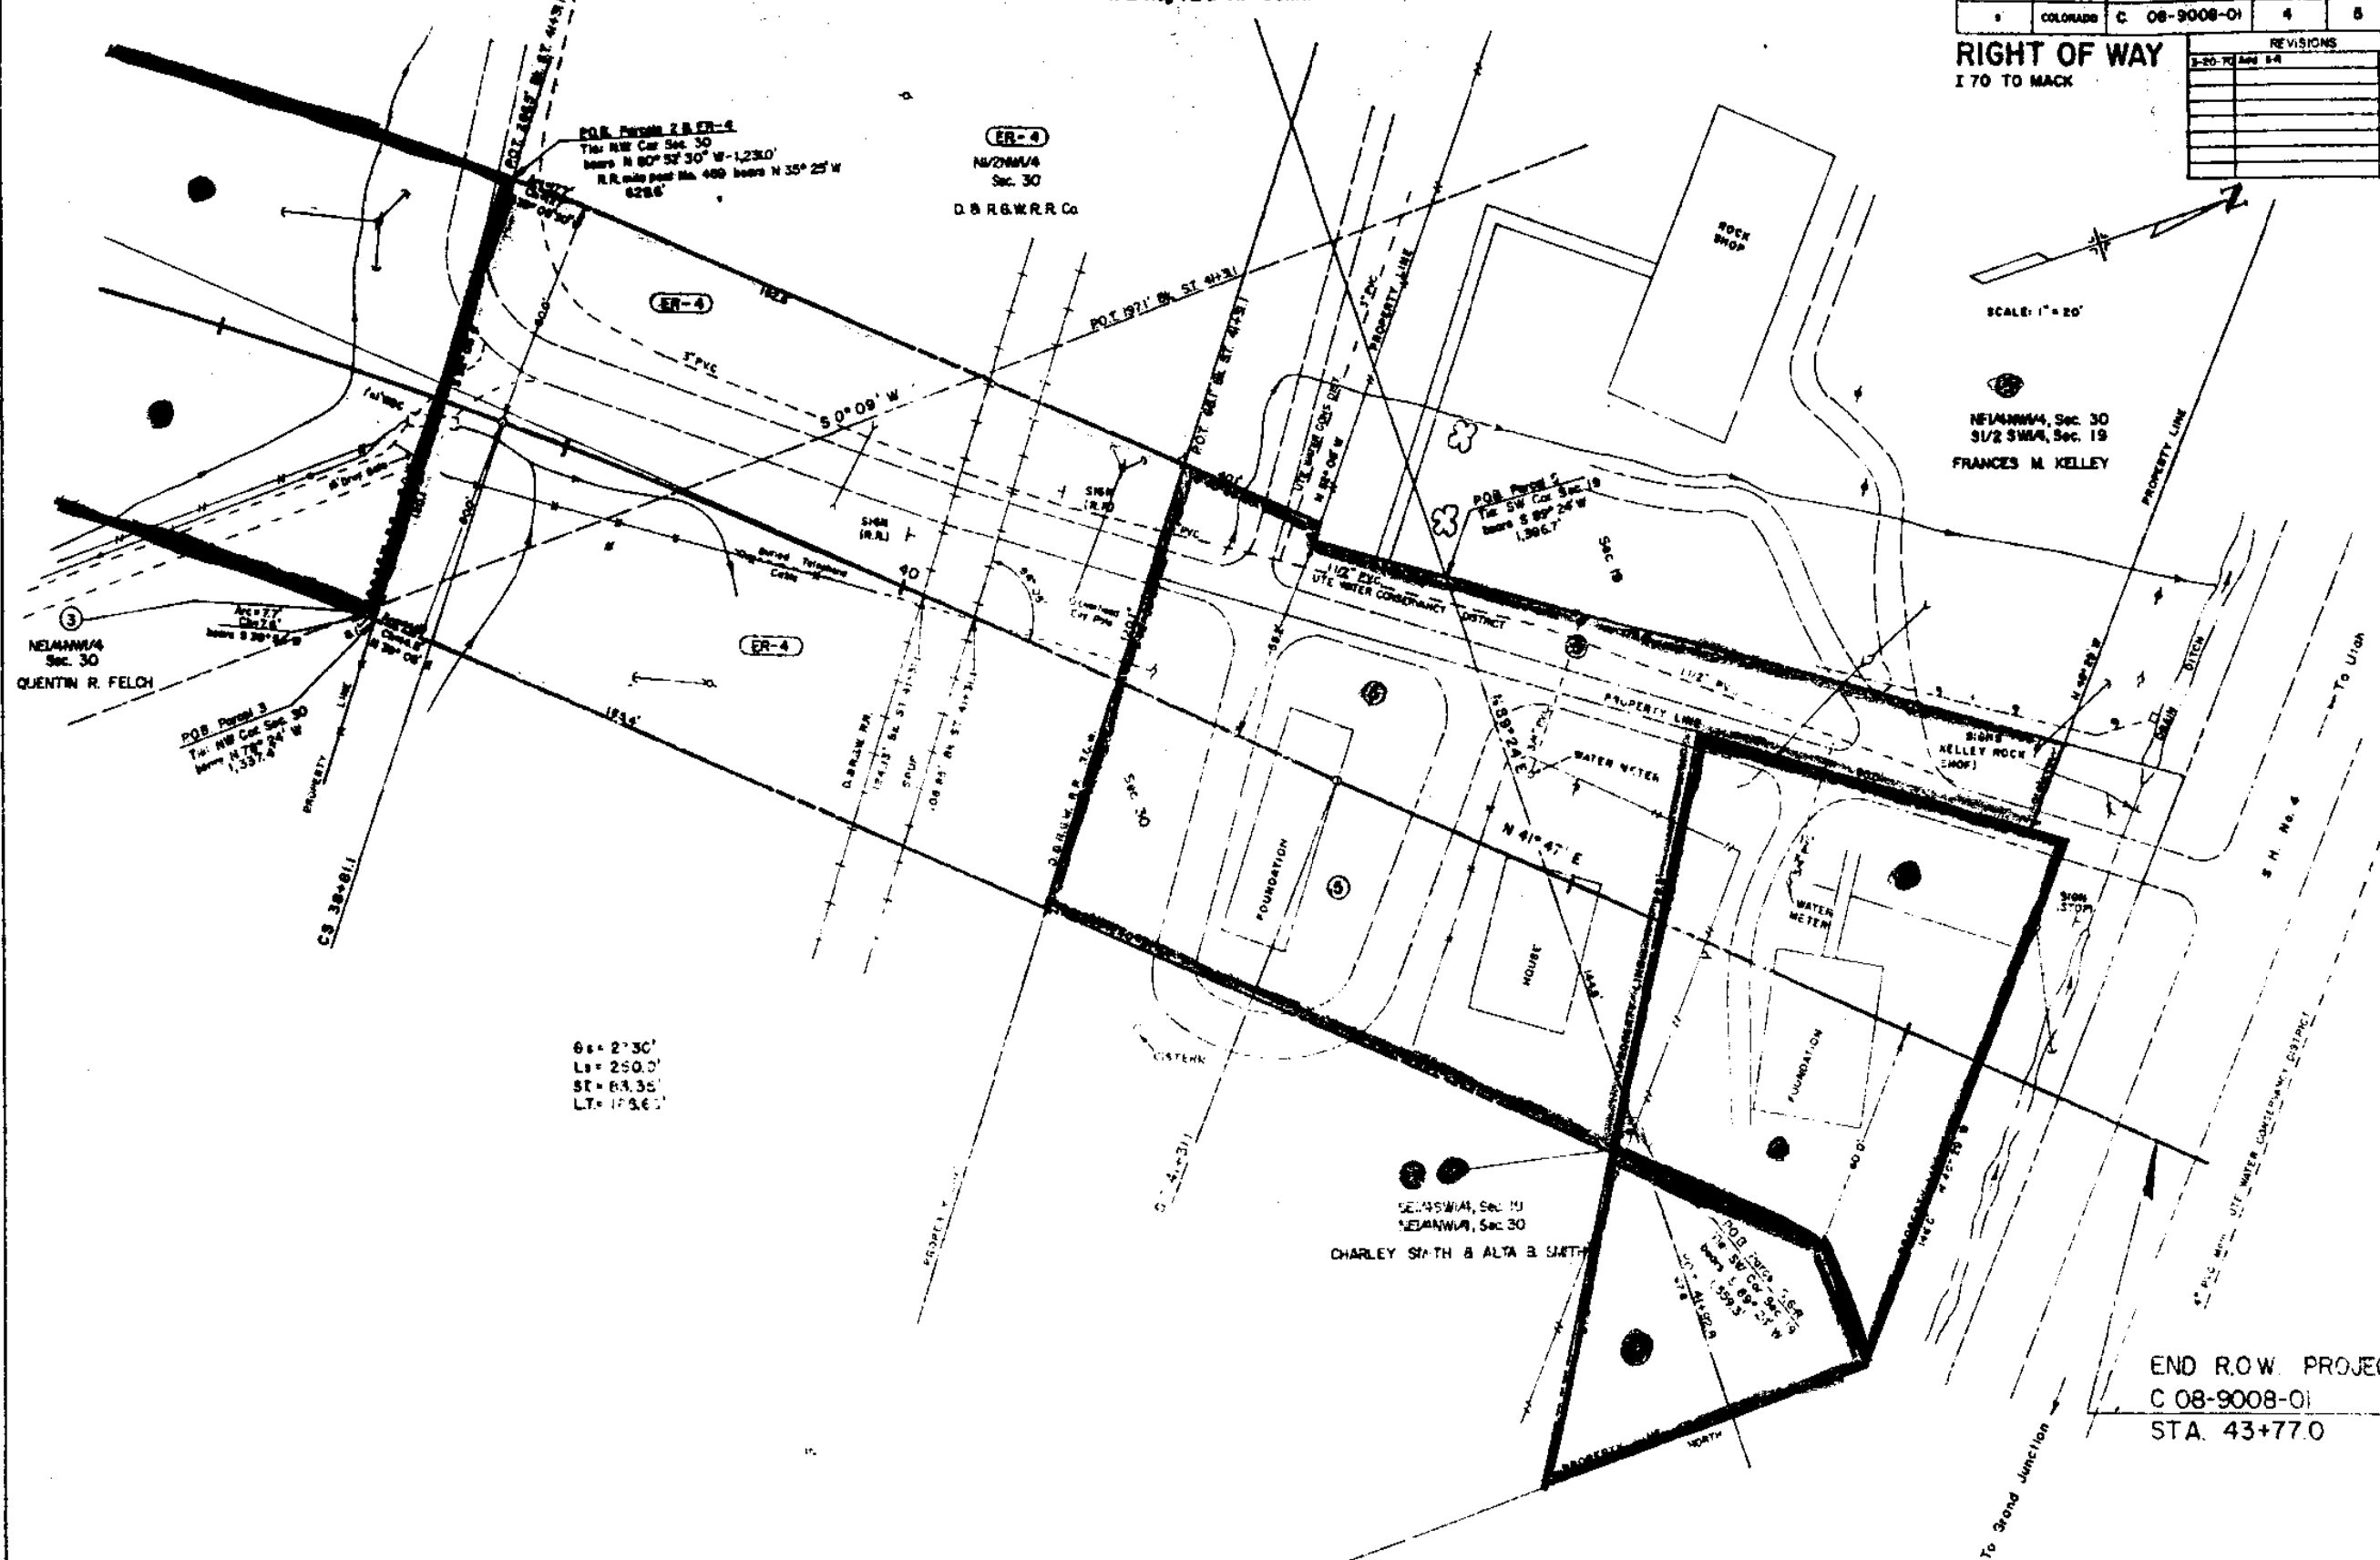

THE STATE DEPARTMENT OF HIGHWAYS
DIVISION OF HIGHWAYS - STATE OF COLORADO
PROJECT C 08-9008-01

R.O.W. OWNERSHIP MAP

MESA COUNTY

T. 10S., R. 103 W., 6th PM.


T. 1N., T. 2N., R. 3 W., UTE M.

Scale 1" = 200'

FEDERAL ROAD DISTRICT	PROJECT NO.	SHEET NO.	TOTAL SHEETS
COLORADO C	08-9008-01	5	5

RIGHT OF WAY
I 70 TO MACK

REVISIONS	
3-20-75	Am. Prop. S-B

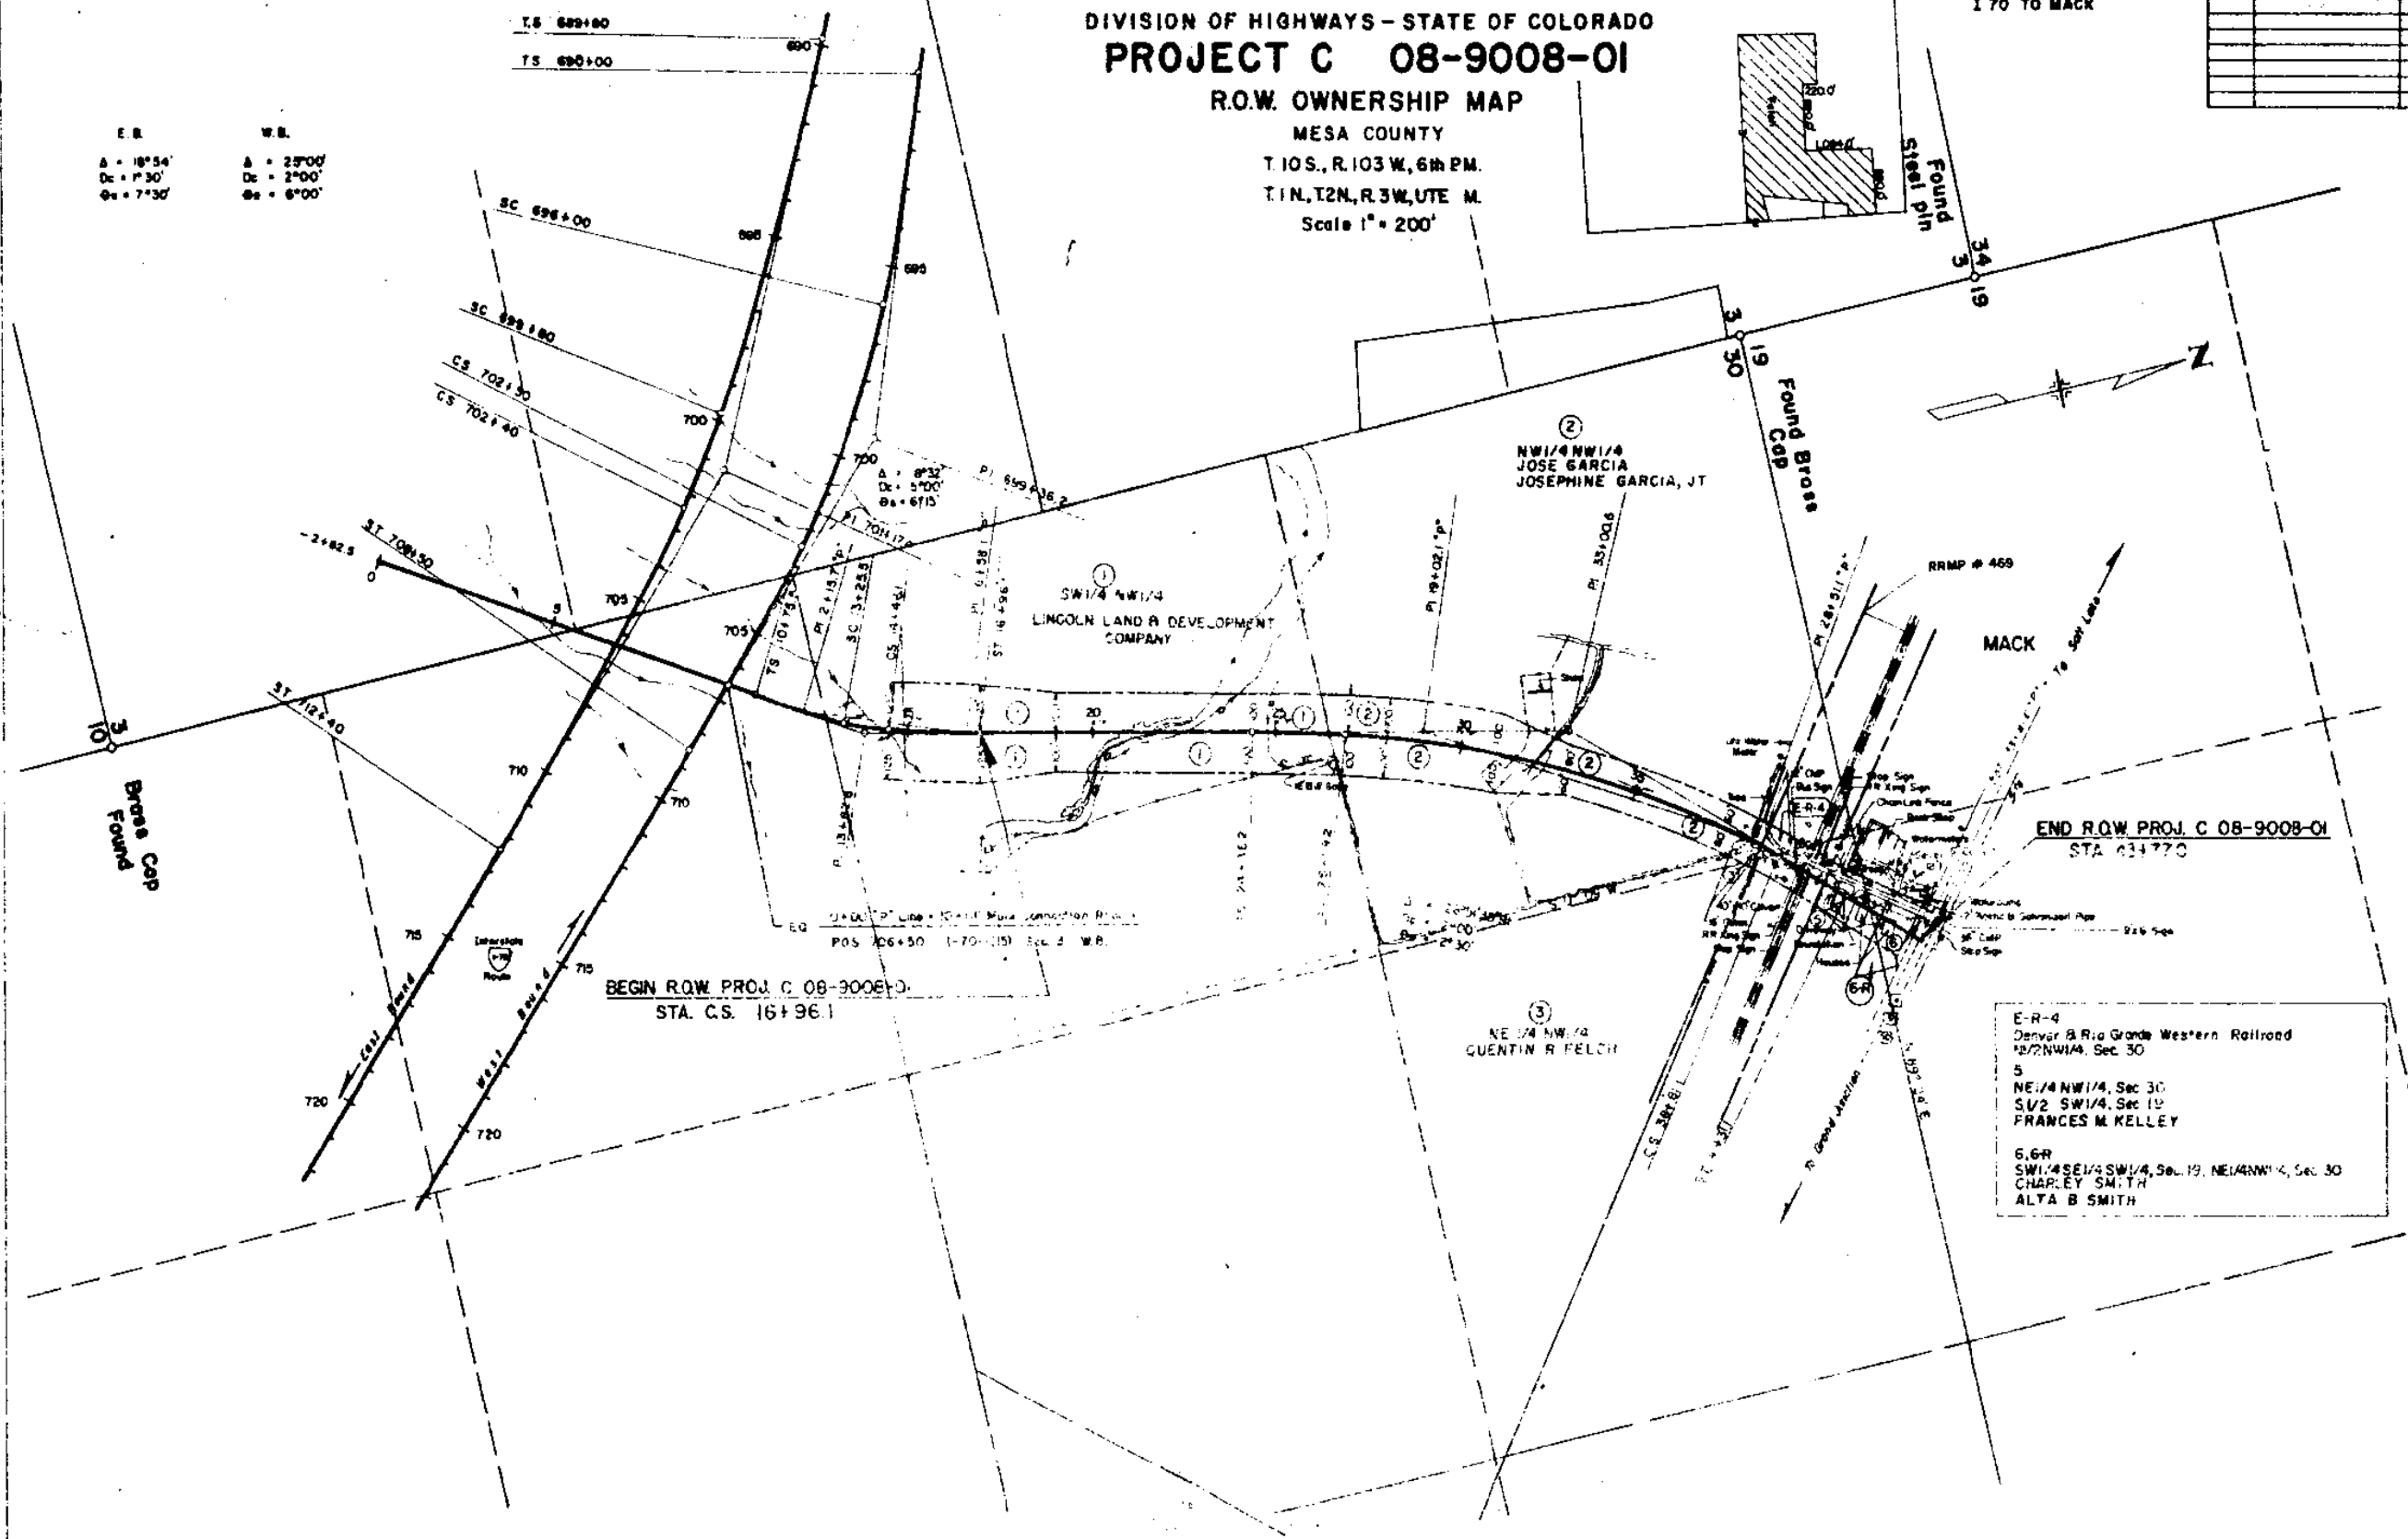

E.B.
A = 18°54'
Dc = 7°30'
Qc = 7°30'

W.B.
A = 23°00'
Dc = 2°00'
Qc = 6°00'

BEGIN R.O.W. PROJ. C 08-9008-01
STA. C.S. 16+96.1

END R.O.W. PROJ. C 08-9008-01
STA. 63+77.0

E-R-4
Denver & Rio Grande Western Railroad
1/2 NW 1/4, Sec. 30
5
NE 1/4 NW 1/4, Sec. 30
SW 1/4 NW 1/4, Sec. 19
FRANCES M. KELLEY
6, 6R
SW 1/4 SE 1/4 SW 1/4, Sec. 19, NE 1/4 NW 1/4, Sec. 30
CHARLEY SMITH
ALTA B. SMITH