


STATE DEPARTMENT OF HIGHWAYS DIVISION OF HIGHWAYS—STATE OF COLORADO

FEDERAL ROAD REGION NO.	DIVISION	PROJECT NO.	SHEET NO.
VIII	COLORADO	C 09 - 0109 - 08	1

RIGHT OF WAY PURGATOIRE RIVER-SOUTH	REVISIONS

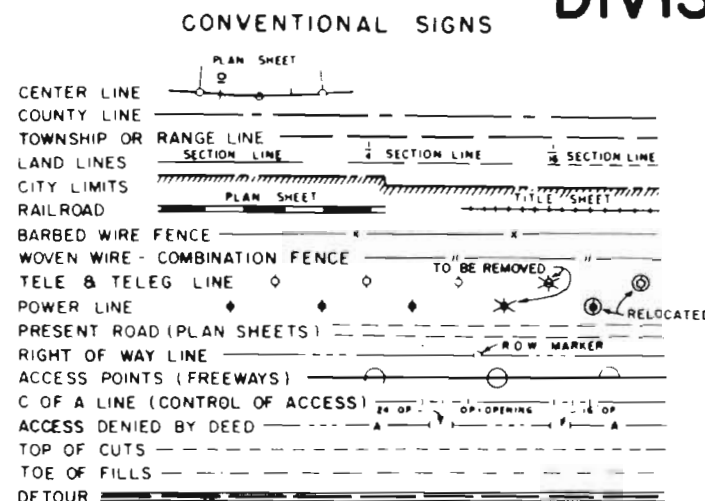

PLAN AND PROFILE OF PROPOSED FEDERAL AID PROJECT NO. C09-0109-08 STATE HIGHWAY NO. 109 OTERO & BENT COUNTIES

SHEET NO.

- 1
- 2.
- 3-14.


TITLE SHEET
TABULATION OF PROPERTIES SHEET
LINE SHEETS

RIGHT OF WAY

SCALE OF ORIGINAL DRAWINGS

PLAN SHEETS 1"=100'
DETAIL SHEETS 1"=
OWNERSHIP MAPS 1"=

R.O.W. LENGTH OF PROJECT = 5.18 Miles

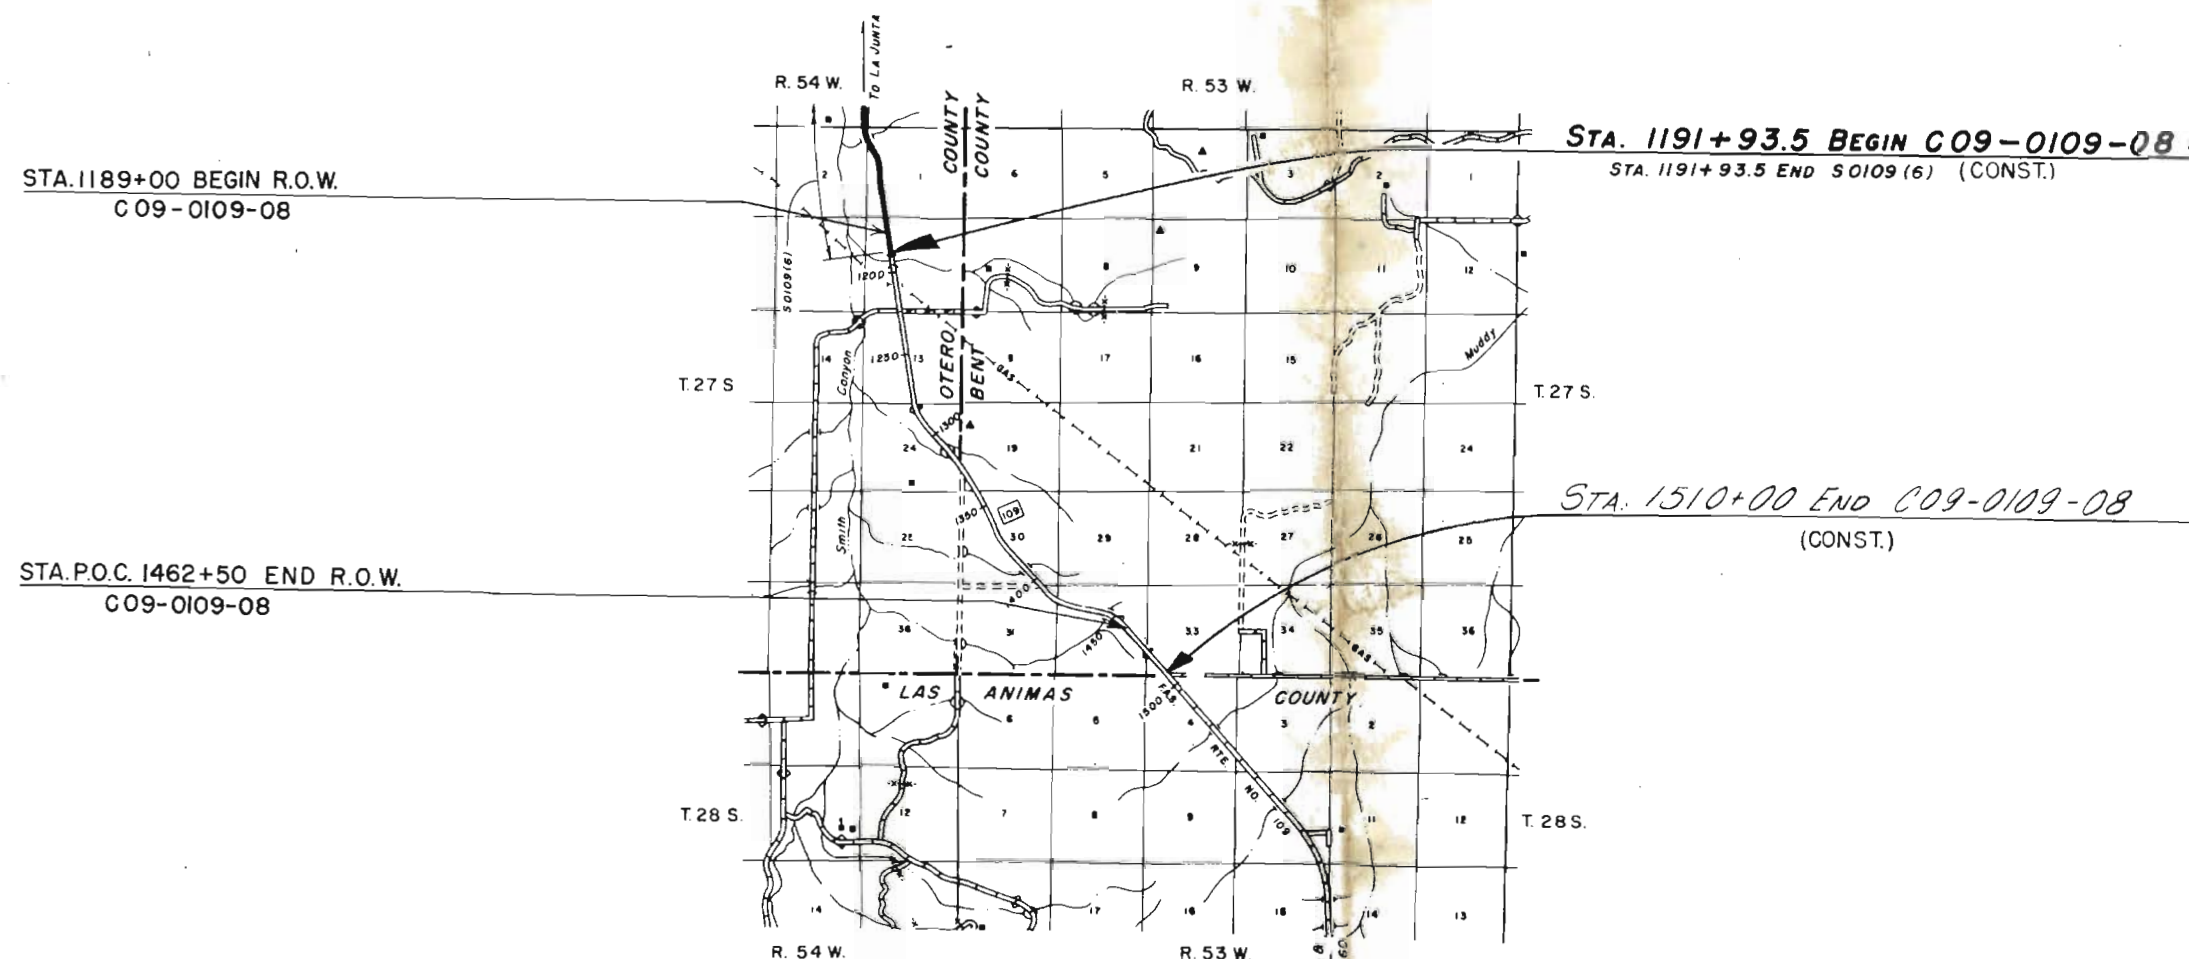

FILE COPY
DO NOT REMOVE

R. O. W. TABULATION OF PROPERTIES IN OTERO & BENT COUNTY S.H. No. 109 PROJ. C09-0109-08

FEDERAL ROAD DIVISION NO.	DISTRICT	PROJ. NO.	SHEET NO.	TOTAL SHEETS
XIII	COLORADO	C09-0109-08	2	


RIGHT OF WAY: PURGATOIRE RIVER-SOUTH

PARCEL NO.	OWNER	ADDRESS	LOCATION	AREA IN ACRES			PURCHASE DATA					REMARKS	NO.
				PARCEL	TO BE ACQUIRED	REMAINDER	LAND	IMPROVEMENTS	DAMAGE	MISC.	TOTAL		
			T.27S., R.54W., 6th P.M.										
			SECTION 12										
TE-1	LEO V. GALLAGHER & MARY H. GALLAGHER, J.T.		NW1/4	1.61								CONSTRUCT A ROAD DETOUR	
TE-2	LEO V. GALLAGHER & MARY H. GALLAGHER, J.T.		NW1/4	0.34								CONSTRUCT A CHANNEL IMPROVEMENT	TE-2
TE-3	LEO V. GALLAGHER & MARY H. GALLAGHER, J.T.		SW1/4	0.07								CONSTRUCT A DRAINAGE FACILITY	TE-3
TE-4	LEO V. GALLAGHER & MARY H. GALLAGHER, J.T.		SW1/4	0.05								CONSTRUCT A DIKE	TE-4
			SECTION 13										
TE-5	LEO V. GALLAGHER & MARY H. GALLAGHER, J.T.		NW1/4	0.14								CONSTRUCT A DRAINAGE FACILITY	TE-5
TE-6	LEO V. GALLAGHER & MARY H. GALLAGHER, J.T.		NW1/4	0.18								CONSTRUCT A DRAINAGE FACILITY	TE-6
TE-7	LEO V. GALLAGHER & MARY H. GALLAGHER, J.T.		SW1/4	0.14								CONSTRUCT A DRAINAGE FACILITY	TE-7
			SECTION 24										
TE-8	LEO V. GALLAGHER & MARY H. GALLAGHER, J.T.		NE1/4 & SE1/4	1.72								CONSTRUCT A ROAD DETOUR	TE-8
			T.27S., R.53W., 6th P.M.										
			SECTION 30										
TE-8A	LEO V. GALLAGHER & MARY H. GALLAGHER, J.T.		SE1/4	0.02								CONSTRUCT A DRAINAGE FACILITY	TE-8A
TE-8B	LEO V. GALLAGHER & MARY H. GALLAGHER, J.T.		SE1/4	0.01								CONSTRUCT A DRAINAGE FACILITY	TE-8B
			SECTION 31										
TE-8C	LEO V. GALLAGHER & MARY H. GALLAGHER, J.T.		NE1/4	0.01								CONSTRUCT A DRAINAGE FACILITY	TE-8C
			SECTION 32										
9	LEO V. GALLAGHER & MARY H. GALLAGHER, J.T.		NW1/4	4.59	1.38								
TE-10	LEO V. GALLAGHER & MARY H. GALLAGHER, J.T.		W1/2 NE1/4	0.02								CONSTRUCT A ROAD APPROACH	TE-10
TE-11	LEO V. GALLAGHER & MARY H. GALLAGHER, J.T.		W1/2 NE1/4	0.03								CONSTRUCT A DRAINAGE FACILITY	TE-11

FEDERAL ROAD REGION NO.	DIVISION	PROJ. NO.	SHEET NO.	TOTAL SHEETS
VIII	COLORADO	C 09-0109-08	3	

RIGHT OF WAY
 PURGATOIRE RIVER - SOUTH

REVISIONS

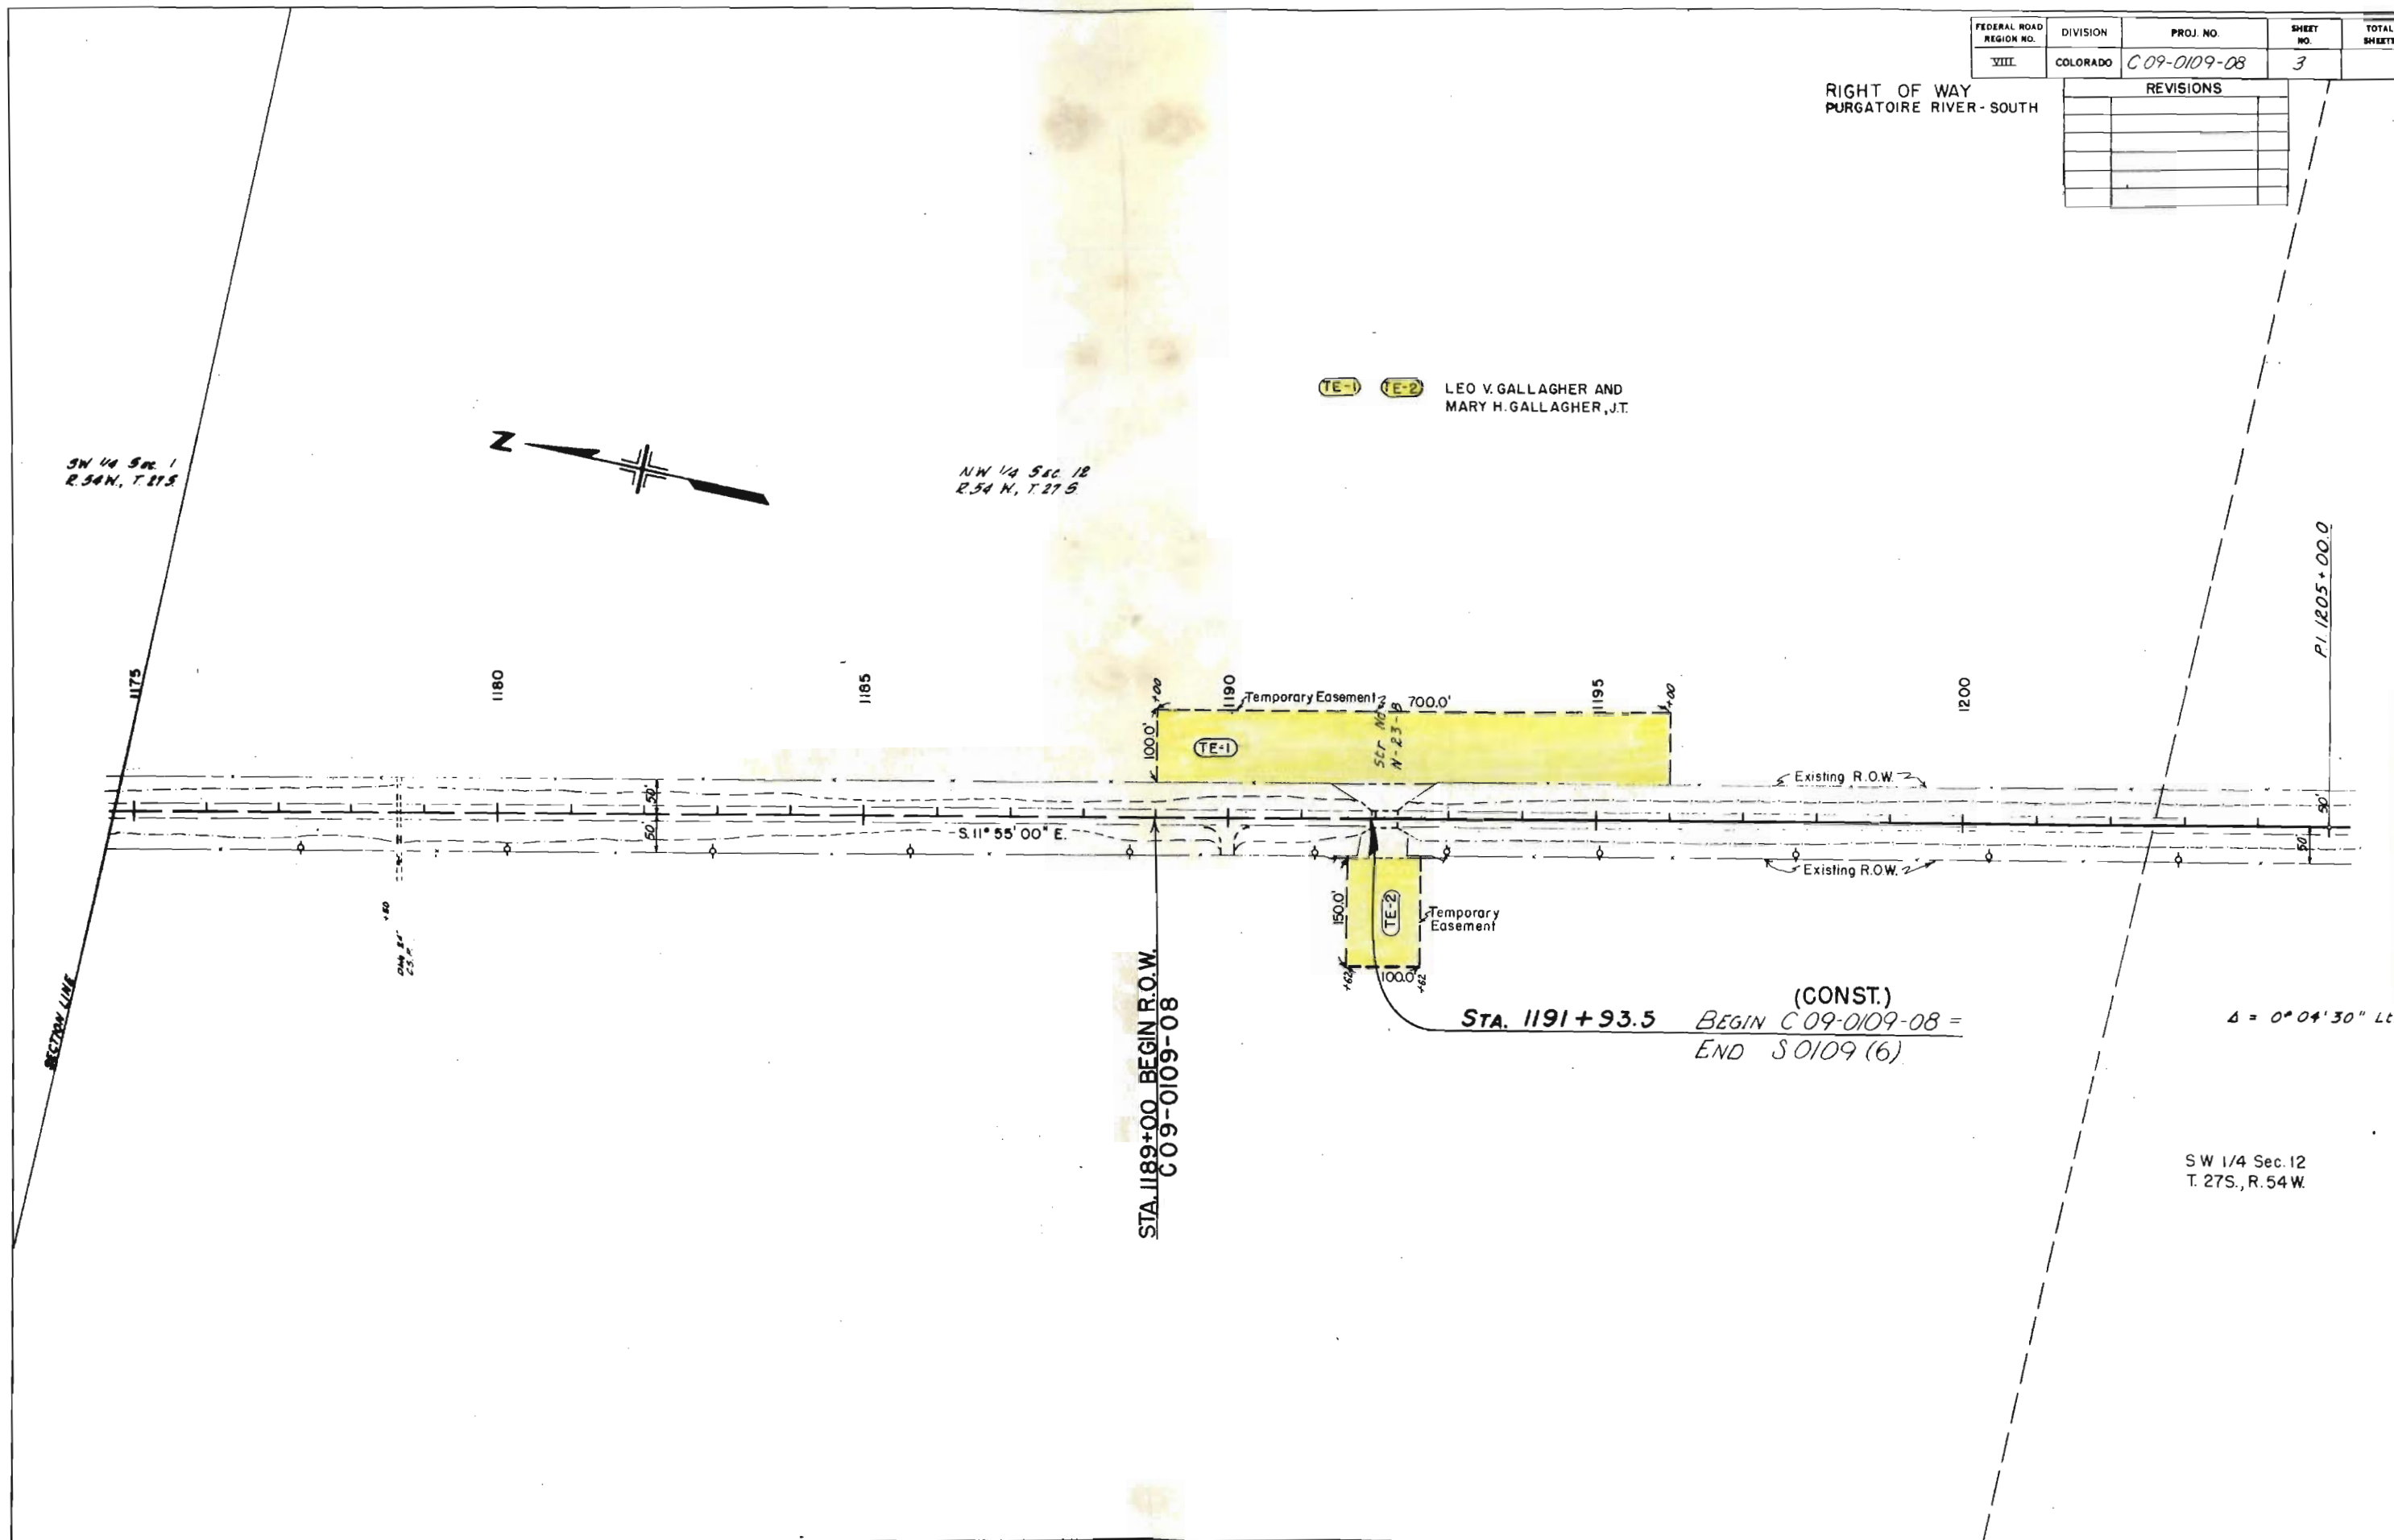


NE 1/4 Sec. 12
T. 27 S., R. 54 W.

FEDERAL ROAD REGION NO.	DIVISION	PROJ. NO.	SHEET NO.	TOTAL SHEETS
VIII	COLORADO	C 09-0109-08	4	

RIGHT OF WAY
PURGATOIRE RIVER - SOUTH


REVISIONS	

NW 1/4 Sec. 13
T. 27 S., R. 54 W.

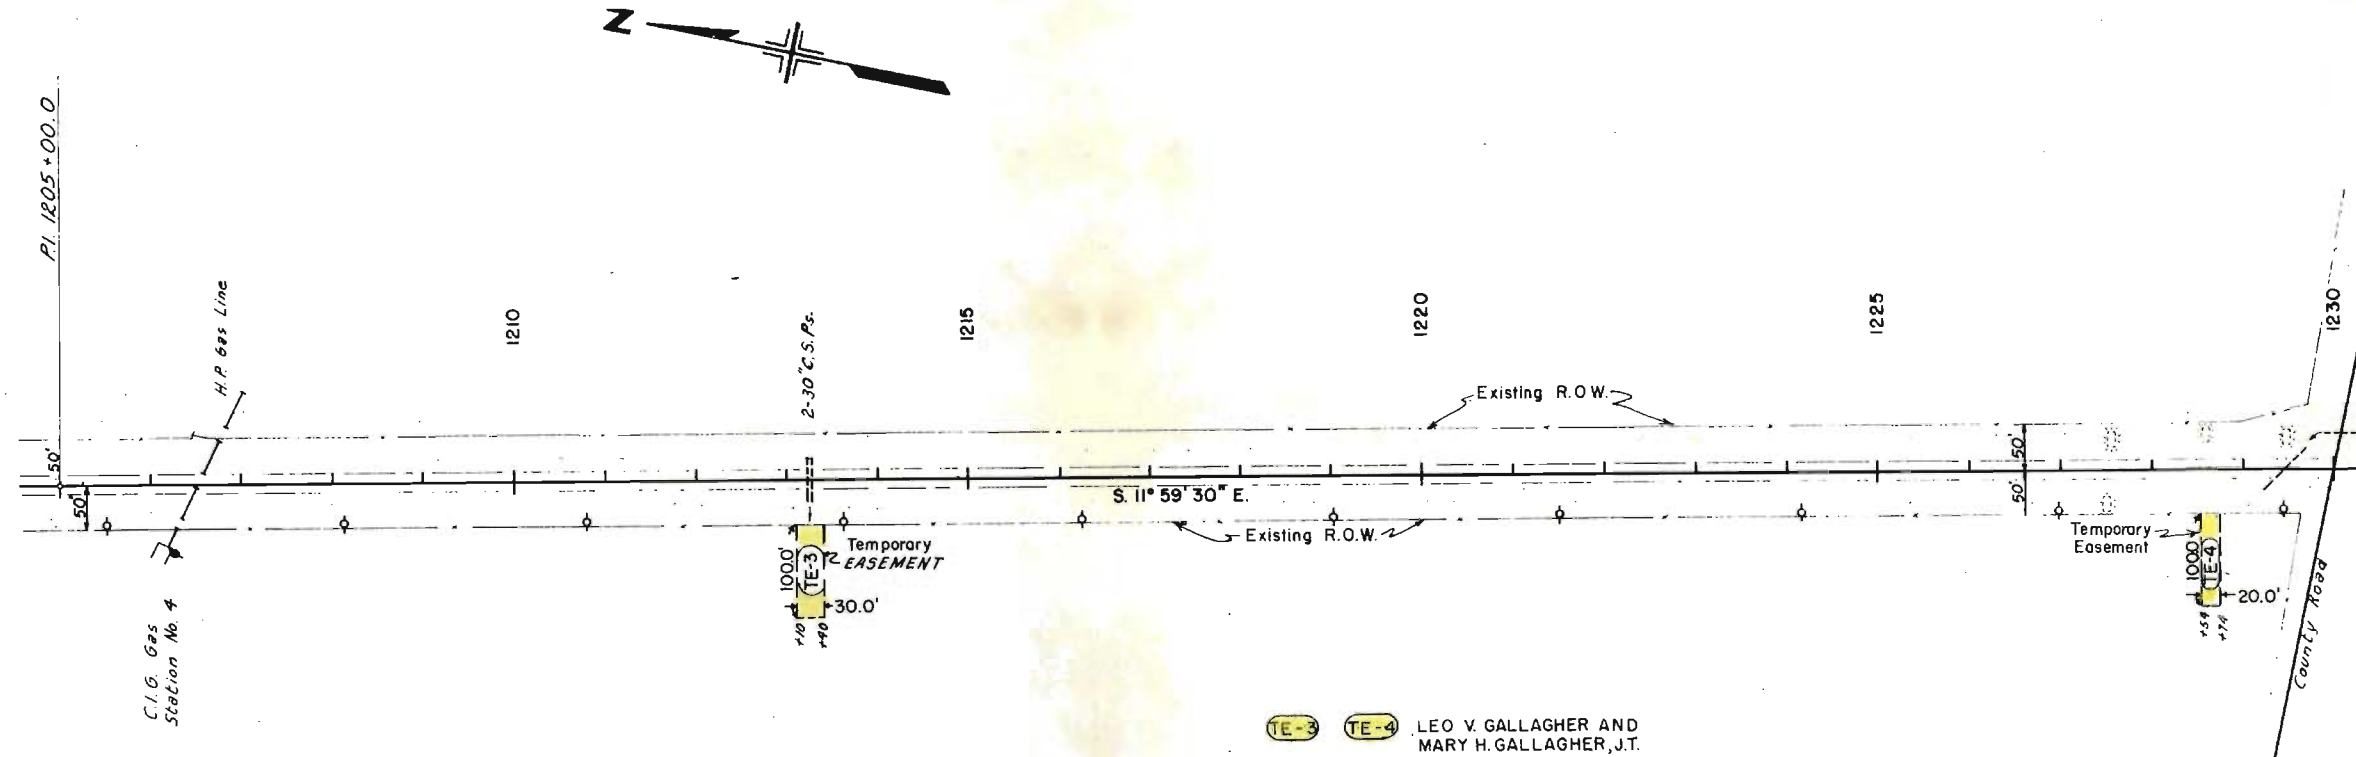

SW 1/4 Sec. 12
T. 27, R. 54 W.

FEDERAL ROAD REGION NO.	DIVISION	PROJ. NO.	SHEET NO.	TOTAL SHEETS
VIII	COLORADO	C 09-0109-08	5	
RIGHT OF WAY PURGATOIRE RIVER-SOUTH				
REVISIONS				

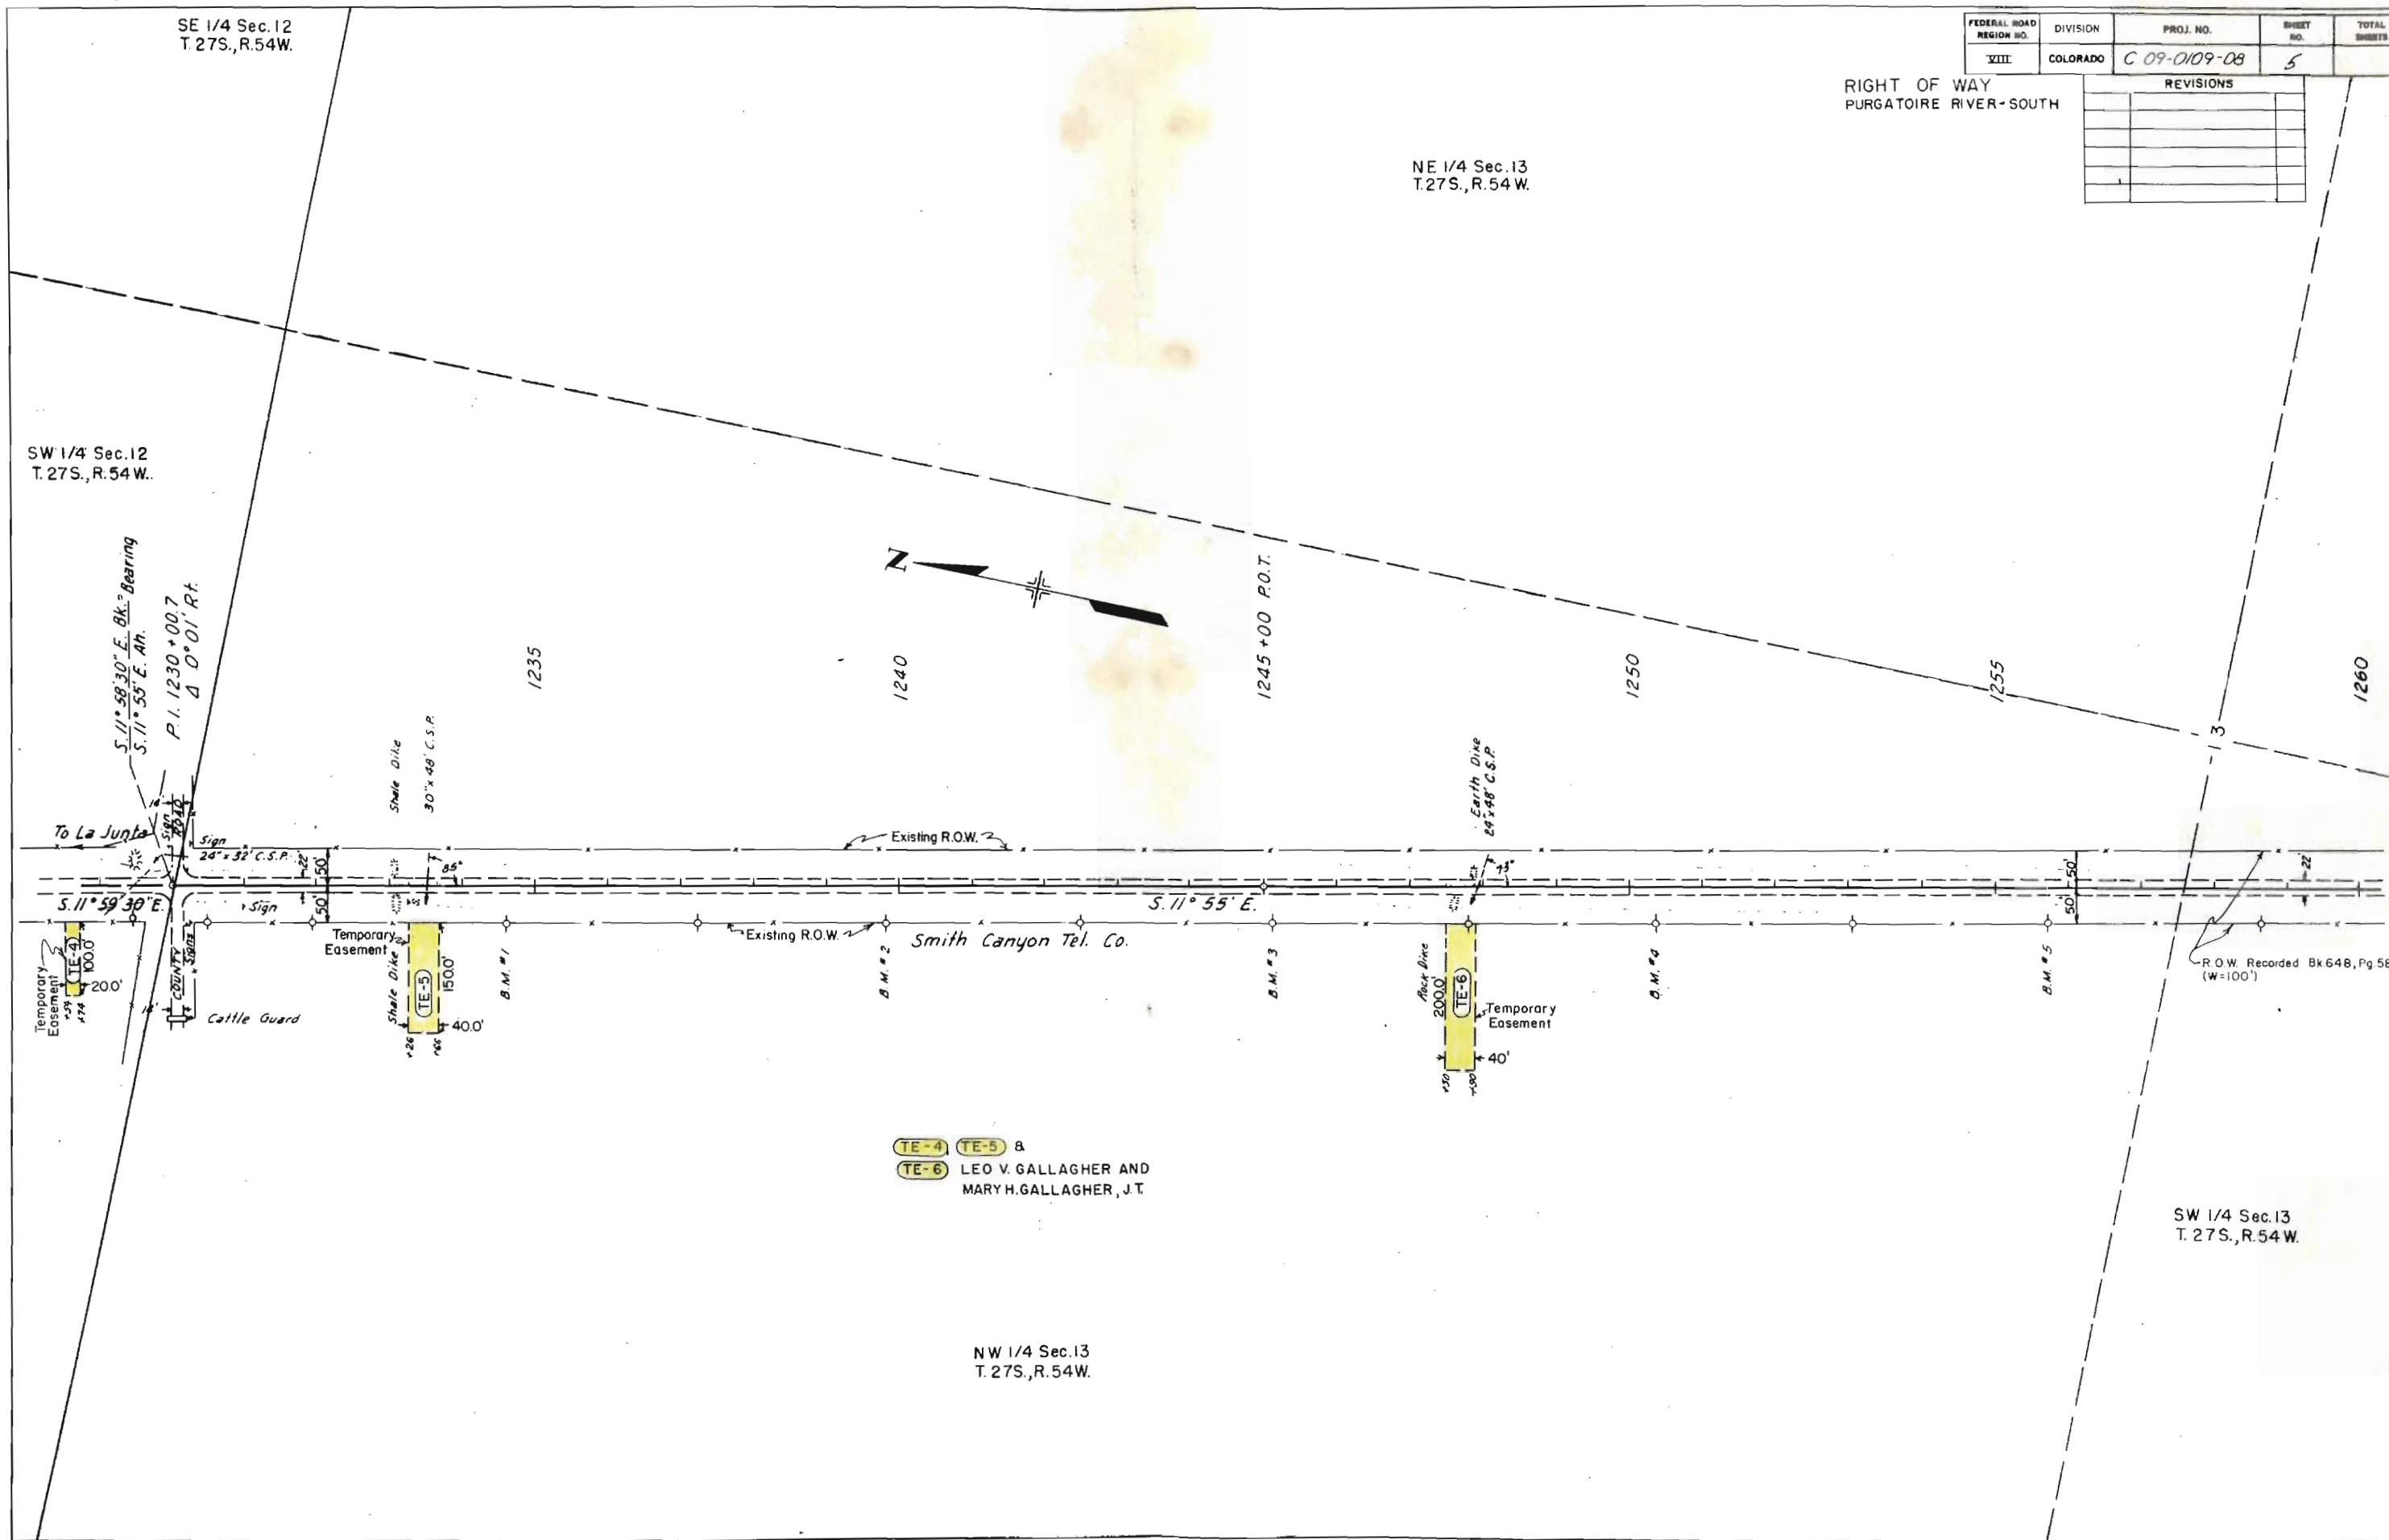

TE-4 TE-5 &
TE-6 LEO V. GALLAGHER AND
MARY H. GALLAGHER, J.T.


NW 1/4 Sec. 13
T. 27S., R. 54W.

FEDERAL ROAD REGION NO.	DIVISION	PROJ. NO.	SHEET NO.	TOTAL SHEETS
VIII	COLORADO	C 09-0109-08	6	

REVISIONS		

NE 1/4 Sec. 24
T.27S., R.54W.

RIGHT OF WAY
PURGATOIRE RIVER - SOUTH

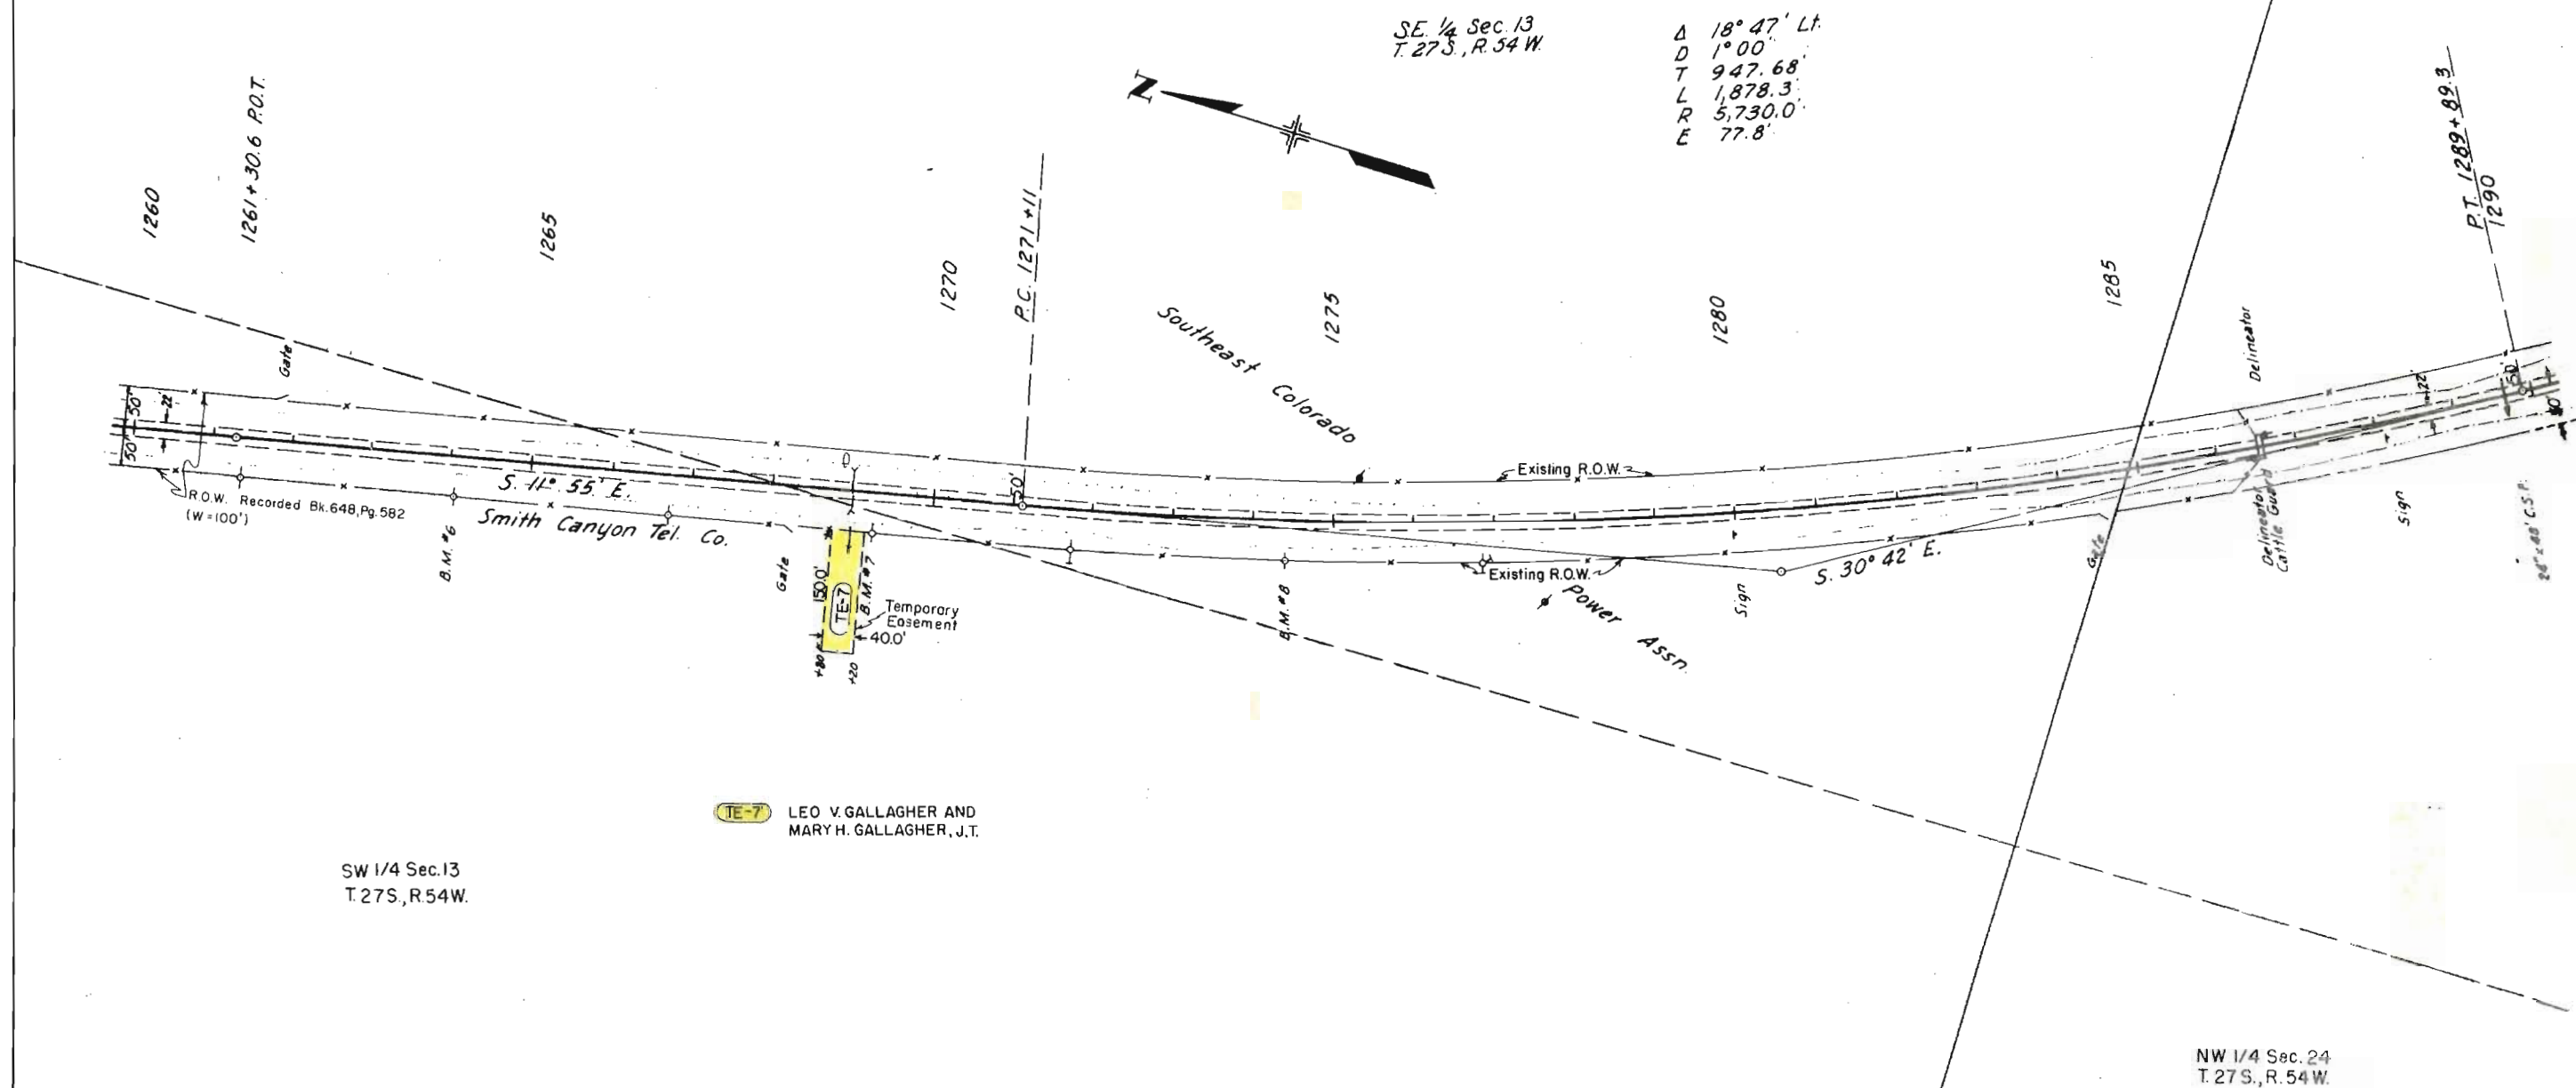

FEDERAL ROAD REGION NO.	DIVISION	PROJ. NO.	SHEET NO.	TOTAL SHEETS
VIII	COLORADO	C 09-0109-08	7	

REVISIONS	

RIGHT OF WAY
 PURGATOIRE RIVER - SOUTH

N.W. 1/4 Sec. 19
 T.27 S., R.53 W.

BENT
 OTERO COUNTY
 COUNTY

NE 1/4 Sec. 24
 T.27 S., R.54 W.

S.W. 1/4 Sec. 19
 T.27 S., R.53 W.

LEO V. GALLAGHER AND
 MARY H. GALLAGHER, J.T.

SE 1/4 Sec. 13
 T.27 S., R.54 W.

P.T. 1289 + 89.3
 1290


1295

1300

1305

1310 P.O.T.

1320

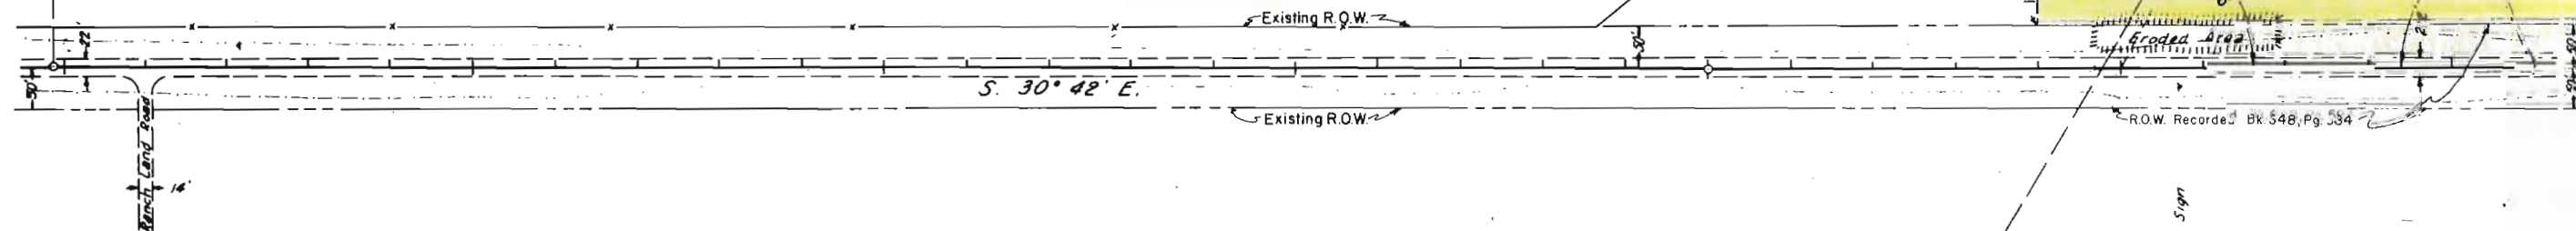

SE 1/4 Sec. 24
 T.27 S., R.54 W.

FEDERAL ROAD DISTRICT NO.	DIVISION	PROJ. NO.	SHEET NO.	TOTAL SHEETS
VIII	COLORADO	C 09-0109-08	8	

RIGHT OF WAY
PURGATOIRE RIVER - SOUTH

REVISIONS

NW 1/4 Sec. 19
T. 27 S., R. 53 W.

SW 1/4 Sec. 19
T. 27 S., R. 53 W.

T. 27 S., R. 53 W.
T. 27 S., R. 54 W.

BENT
OTERO
COUNTY
COUNTY

1325 P.O.T.

1330
Earth Dike


Earth Dike
1335

1340

1342 P.O.T.

1345

1350

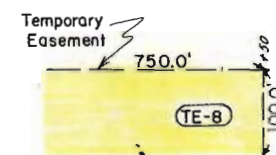

Temporary Easement

TE-8

R.O.W. Recorded Bk 648, Pg. 584

R.O.W. Recorded Bk 237, Pg. 4

Existing R.O.W.

S. 30° 42' E.

Existing R.O.W.

R.O.W. Recorded Bk 237, Pg. 4

TE-8 LEO V. GALLAGHER AND
MARY H. GALLAGHER, J.T.

1326+60 End Asphalt Pavement
Begin Dirt Road

Earth Dike

Earth Dike

Earth Dike

Sib. 1326+38.5

SE 1/4 Sec. 24
T. 27 S., R. 54 W.

NW 1/4 Sec. 30
T. 27 S., R. 53 W.

NE 1/4 Sec. 25
T. 27, R. 54 W.

24" x 48" C.S.P.

FEDERAL ROAD REGION NO.	DIVISION	PROJ. NO.	SHEET	TOTAL SHEETS
VIII	COLORADO	C 09-049-08	9	


RIGHT OF WAY PURGATOIRE RIVER - SOUTH	
REVISIONS	

SW 1/4 Sec. 19
T. 27 S., R. 53 W.

NE 1/4 Sec. 30
T. 27 S., R. 53 W.

SE 1/4 Sec. 30
T. 27 S., R. 53 W.

LEO V. GALLAGHER &
MARY H. GALLAGHER, J.T.

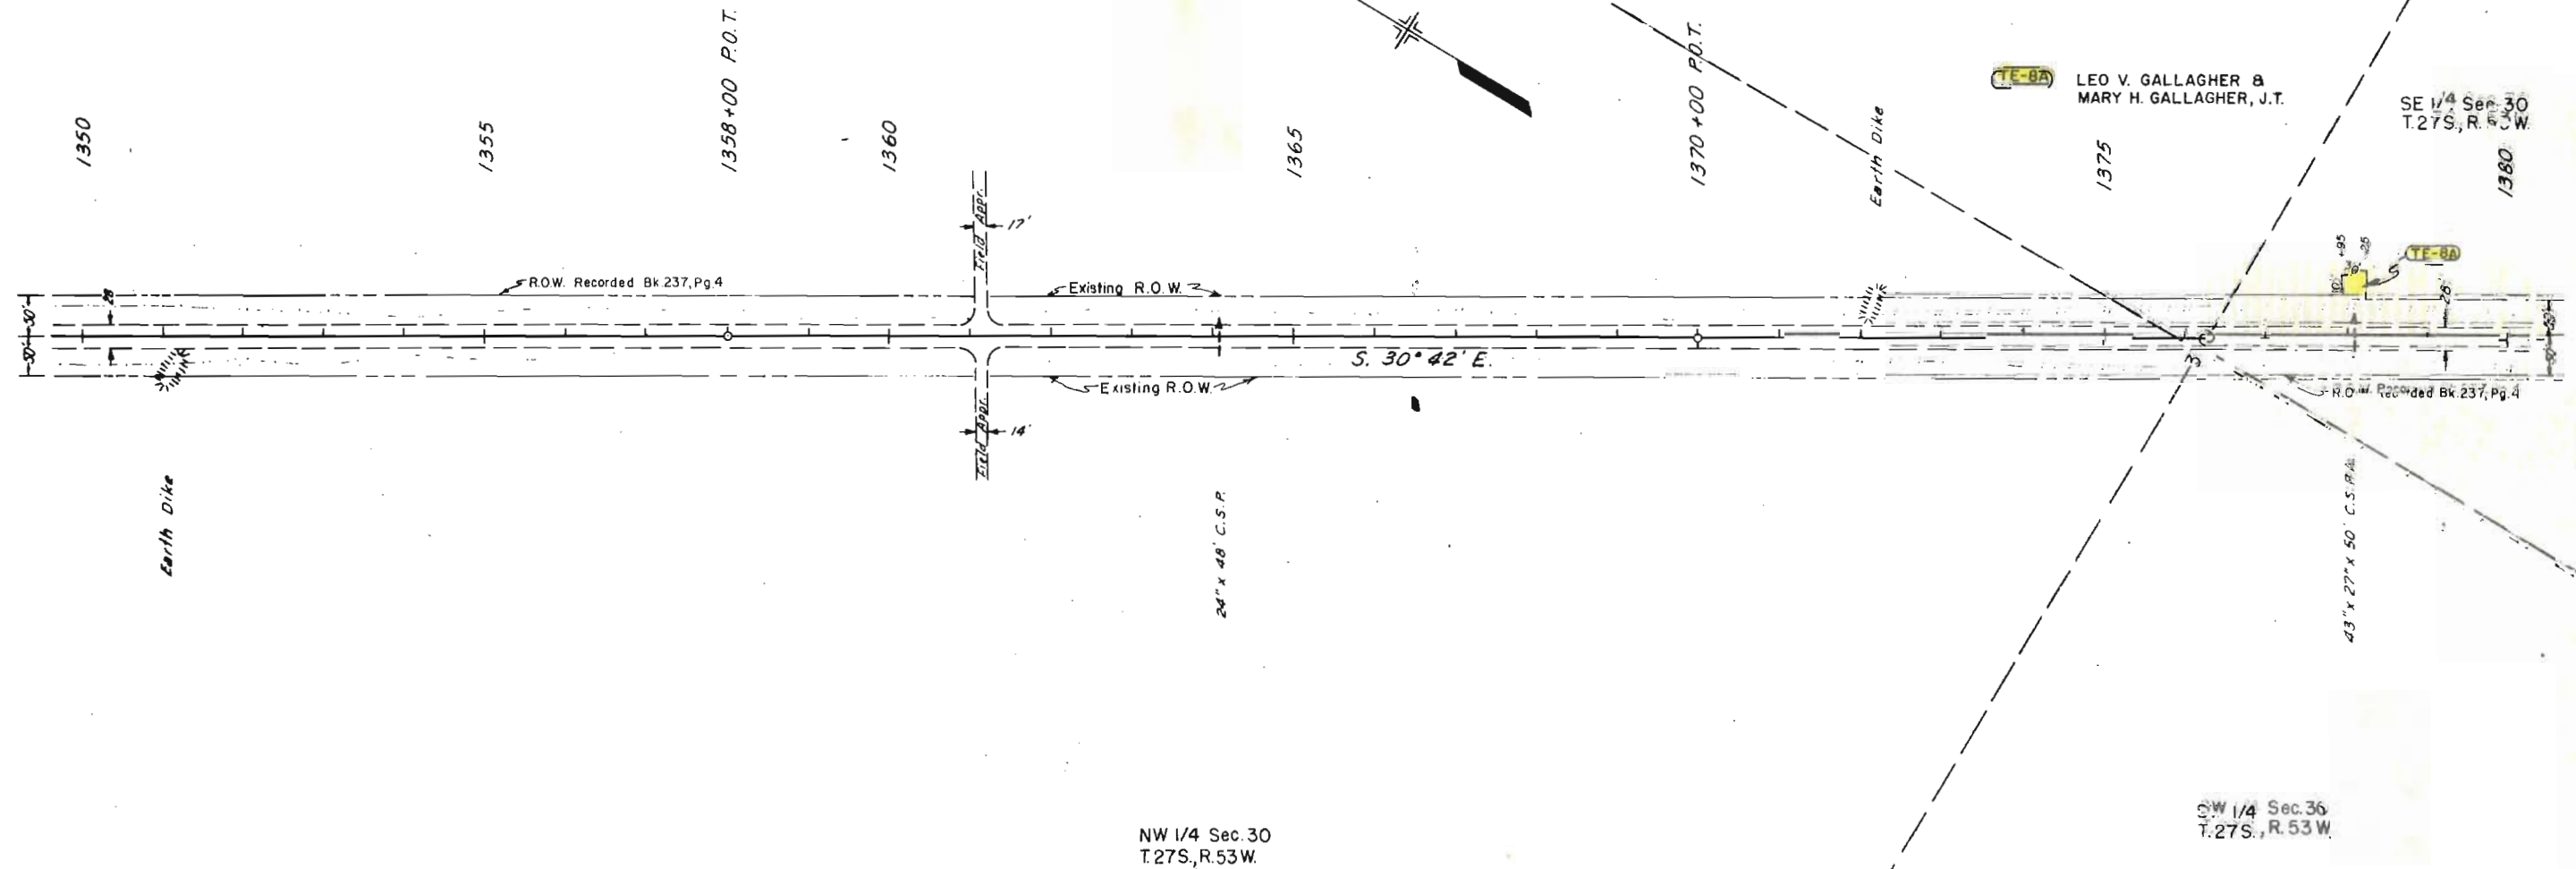

NE 1/4 Sec. 30
T. 27S., R. 53W.

SE 1/4 Sec. 30
T. 27S., R. 53W.


RIGHT OF WAY
PURGATOIRE RIVER - SOUTH

FEDERAL ROAD REGION NO.	DIVISION	PROJ. NO.	SHEET NO.	TOTAL SHEETS
VIII	COLORADO	C 09-0109-08	10	

REVISIONS

SW 1/4 Sec. 29
T. 27S., R. 53W.


$\Delta = 20^{\circ} 54' \text{ Lt.}$
 $D = 1^{\circ} 00'$
 $T = 1,056.7$
 $L = 2,090.0$
 $R = 5,730.0$
 $E = 96.6'$

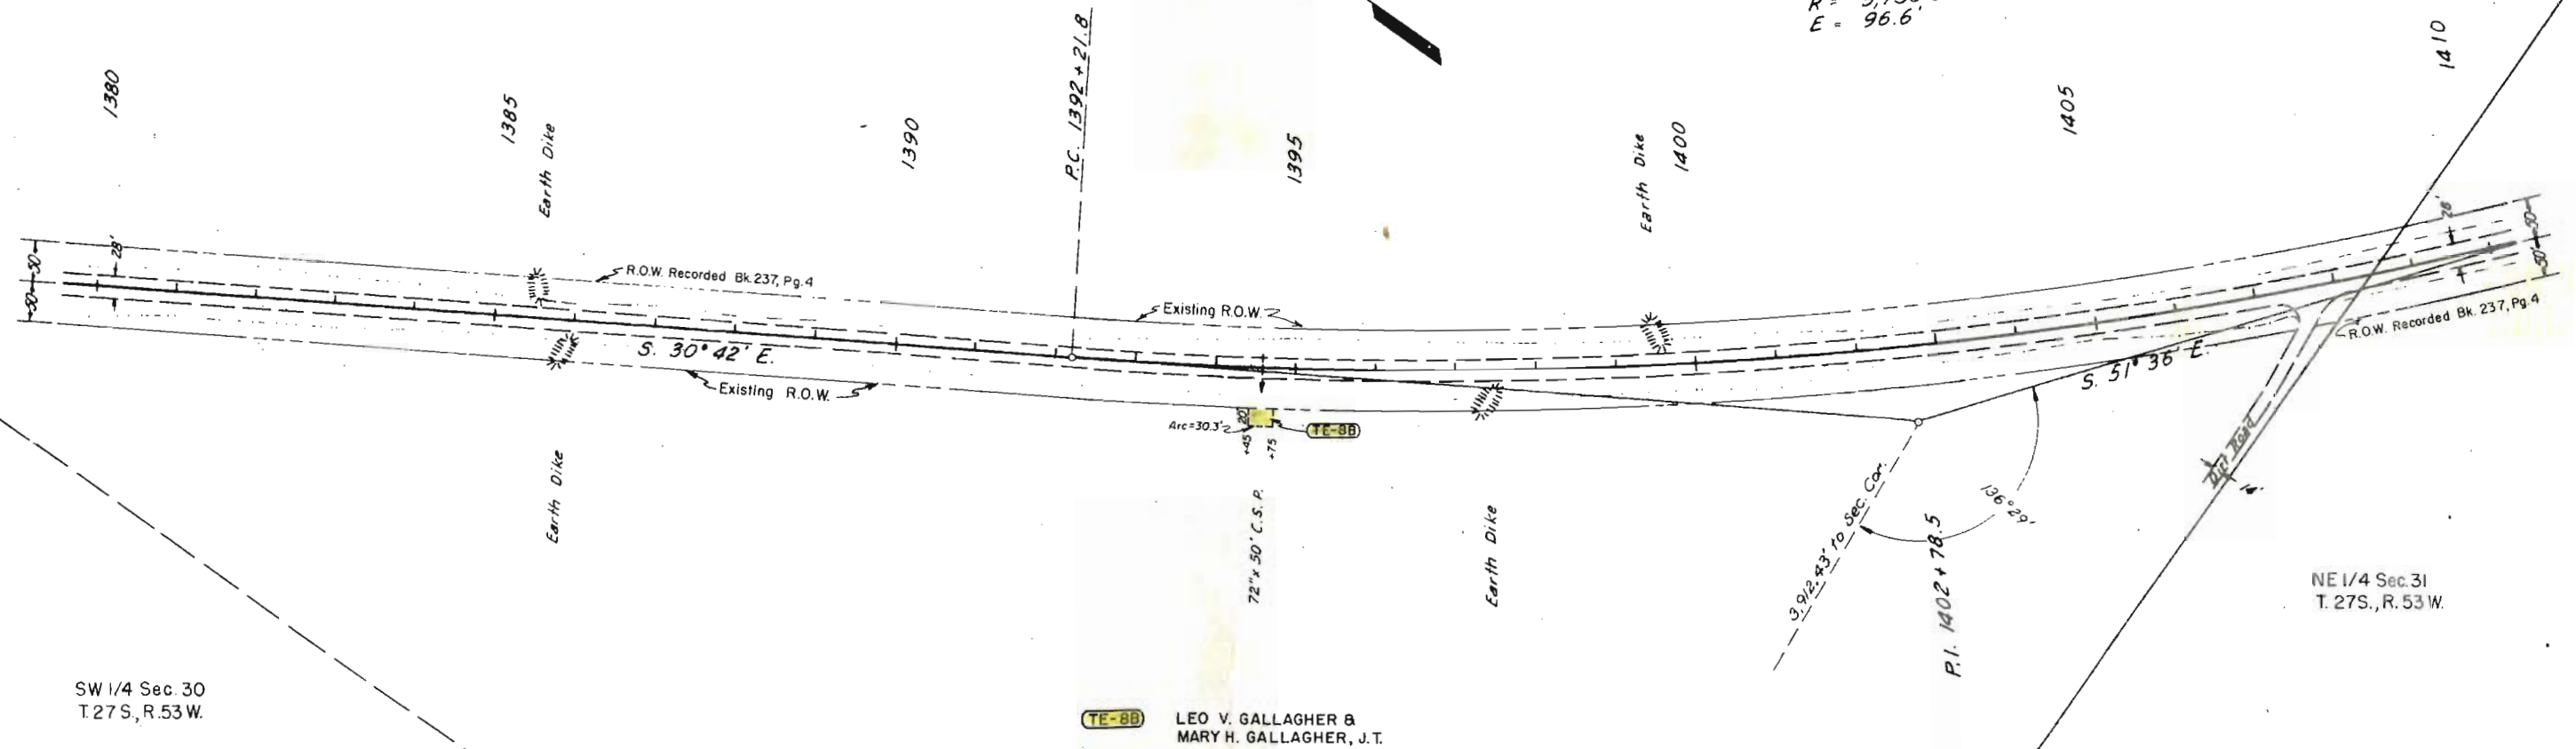

SW 1/4 Sec. 29
T. 27 S., R. 53 W.

SE 1/4 Sec. 30
T. 27 S., R. 53 W.


N.W. 1/4 Sec. 32
T. 27 S., R. 53 W.

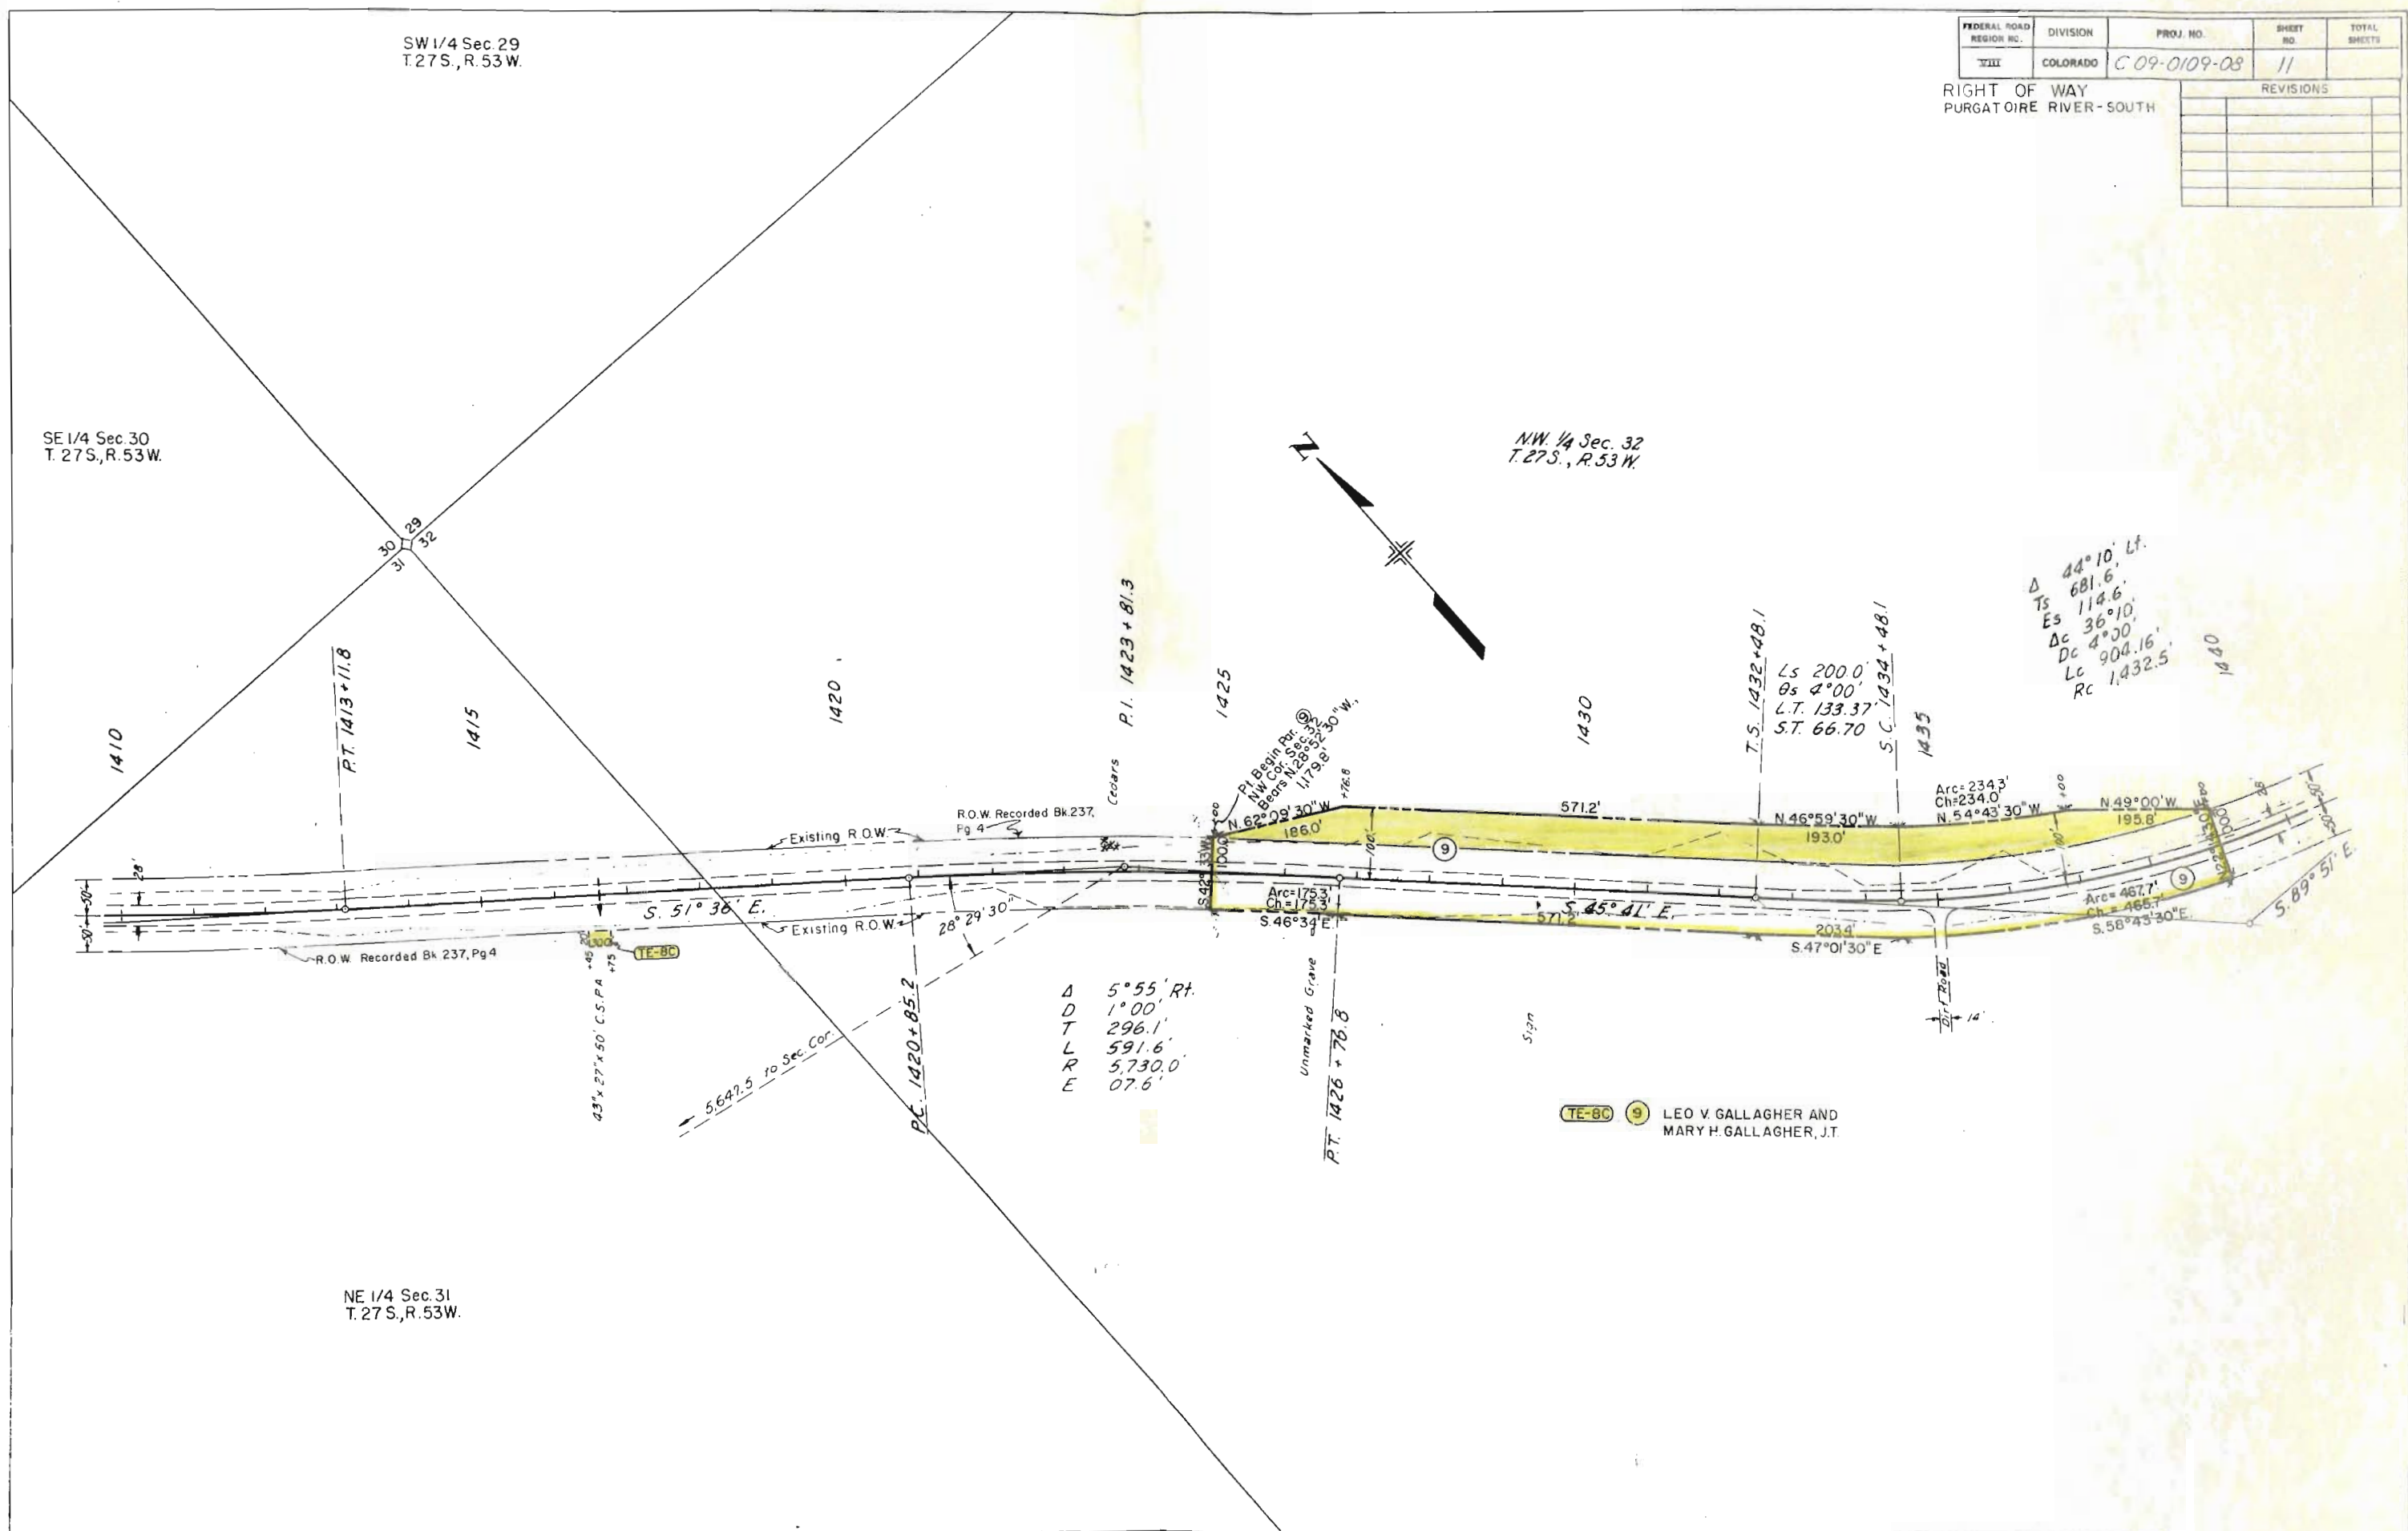[illegible]

FEDERAL ROAD DISTRICT NO.	DIVISION	PROJ. NO.	SHEET NO.	TOTAL SHEETS
7111	COLORADO	C 09-0109-08	13	

RIGHT OF WAY
PURGATOIRE RIVER - SOUTH

REVISIONS	

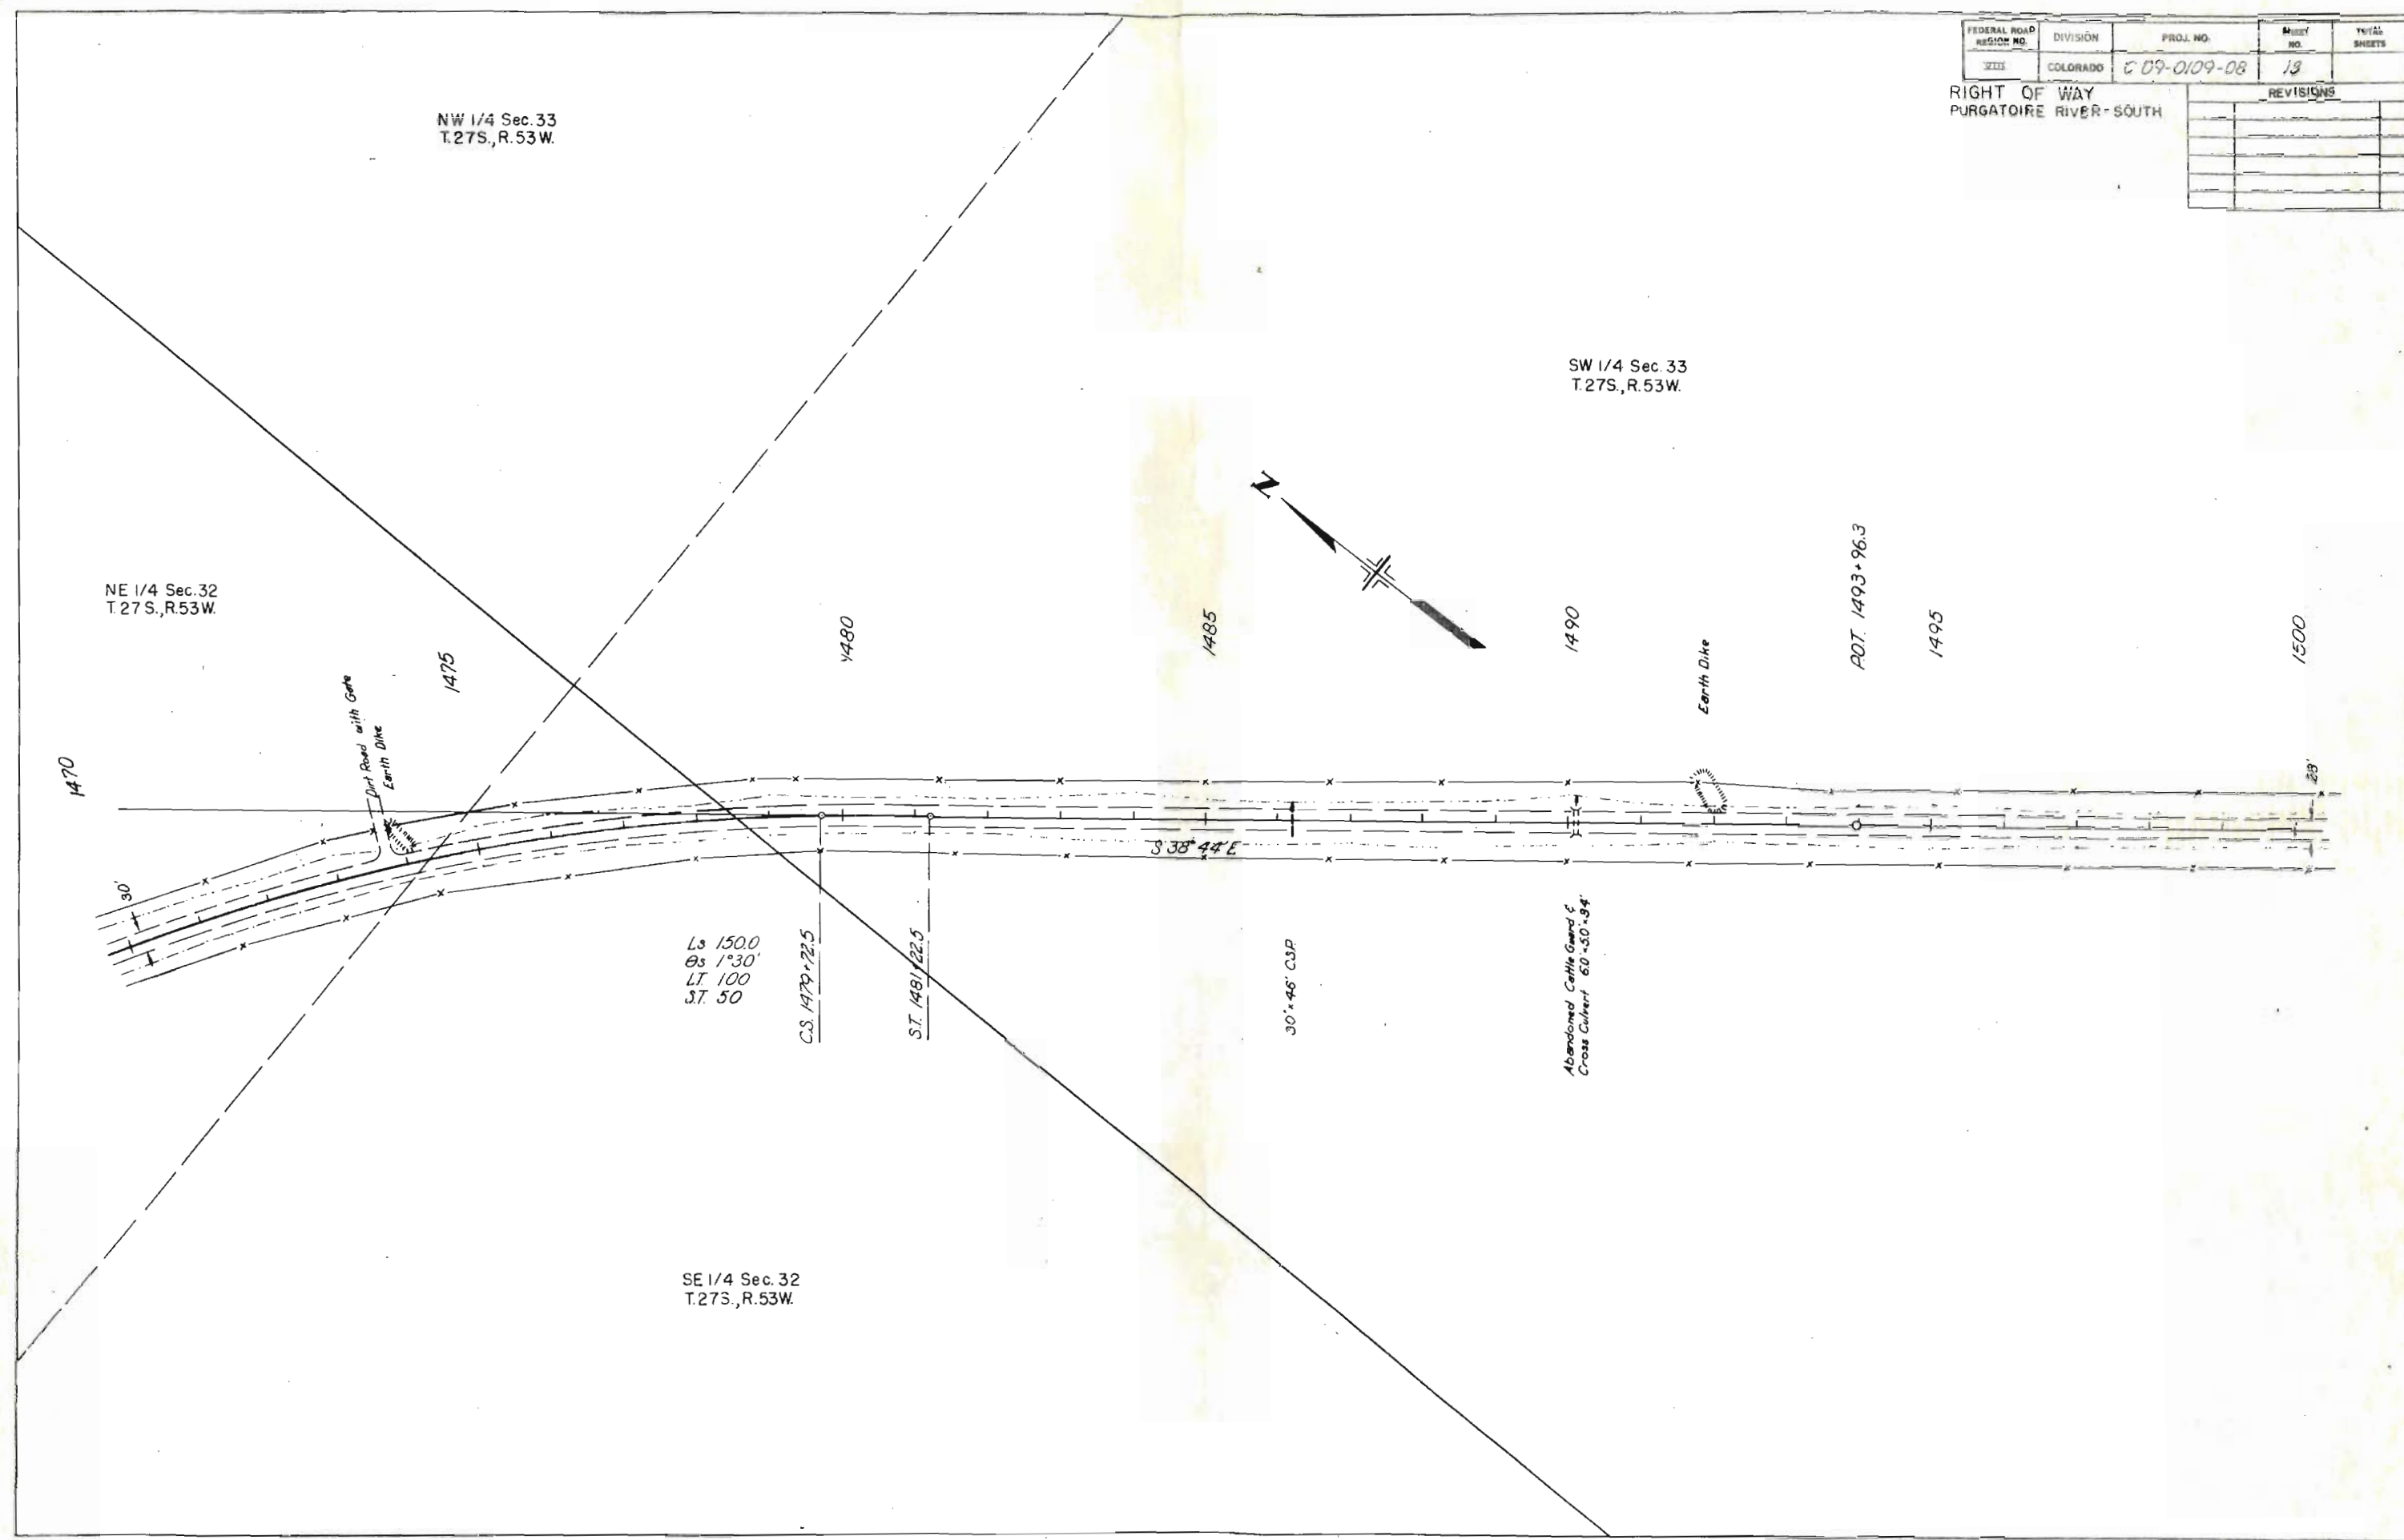


FEDERAL ROAD DISTRICT NO.	DIVISION	PROJ. NO.	SHEET NO.	TOTAL SHEETS
VIII	COLORADO	C 09-0109-09	14	
REVISIONS				

RIGHT OF WAY
PURGATOIRE RIVER SOUTH

SE 1/4 Sec. 33
T. 27S., R. 53W.

NE 1/4 Sec. 4
T. 28S., R. 53W.

SW 1/4 Sec. 33
T. 27S., R. 53W.

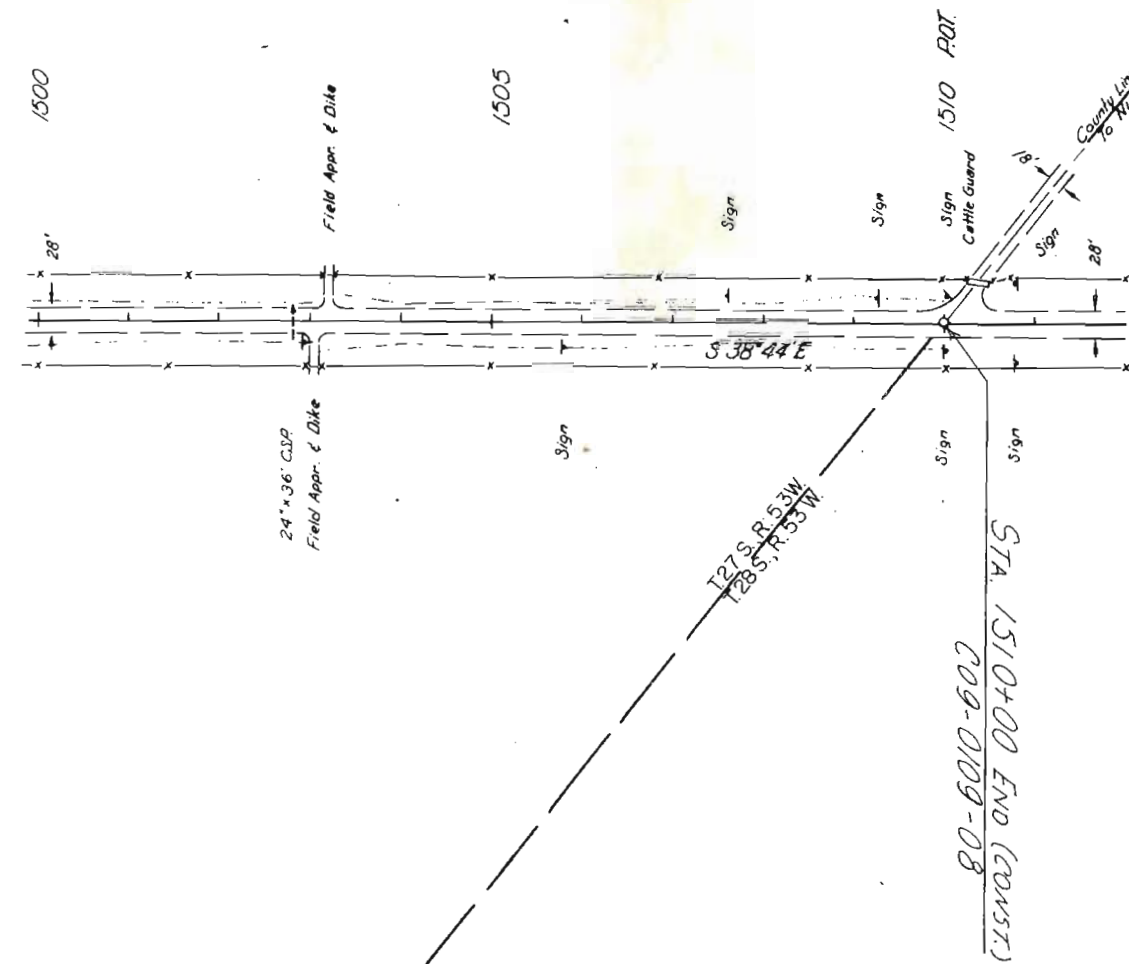

NW 1/4 Sec. 4
T. 28S., R. 53W.