

FEDERAL ROAD DIVISION NO.	DISTRICT	PROJ. NO.	SHEET NO.
9	COLORADO	C 10-0088-02	1

RIGHT OF WAY





INDEX OF SHEETS

- 1 TITLE SHEET
- 2 TABULATION OF PROPERTIES
- 3 PLAN & PROFILE SHEET SHOWING RIGHT OF WAY

COLORADO DEPARTMENT OF HIGHWAYS

PLAN AND PROFILE OF PROPOSED FEDERAL AID PROJECT NO. C 10-0088-02 STATE HIGHWAY NO. 88 ARAPAHOE COUNTY


CONVENTIONAL SIGNS

    CENTER LINE  PLAN SHEET TITLE 8 SHEET
RIGHT OF WAY LINE  R.O.W. MARKER
COUNTY LINE
TOWNSHIP OR RANGE LINE
LAND LINES  SECTION LINE  1/4 SECTION LINE  1/16 SECTION LINE
RAILROAD  TITLE SHEET  PLAN SHEET
BARBED WIRE FENCE
COMBINATION WIRE FENCE
SNOW FENCE
TELEPHONE & TELEGRAPH LINES
POWER LINE
DETOUR
PRESENT ROAD (Plan Sheets)

SCALES OF ORIGINAL DRAWINGS

ON PLAN, 1 IN. = 100 FT.
ON PROFILE, 1 IN. = 100 FT. HORIZONTAL
1 IN. = 10 FT. VERTICAL
GRADE LINE ON PROFILE IS SHOWN AS GRADE OF FINISHED ROAD
GROSS LENGTH OF PROJECT } 1550' = 0.294 MILE
NET LENGTH OF PROJECT }

RIGHT OF WAY

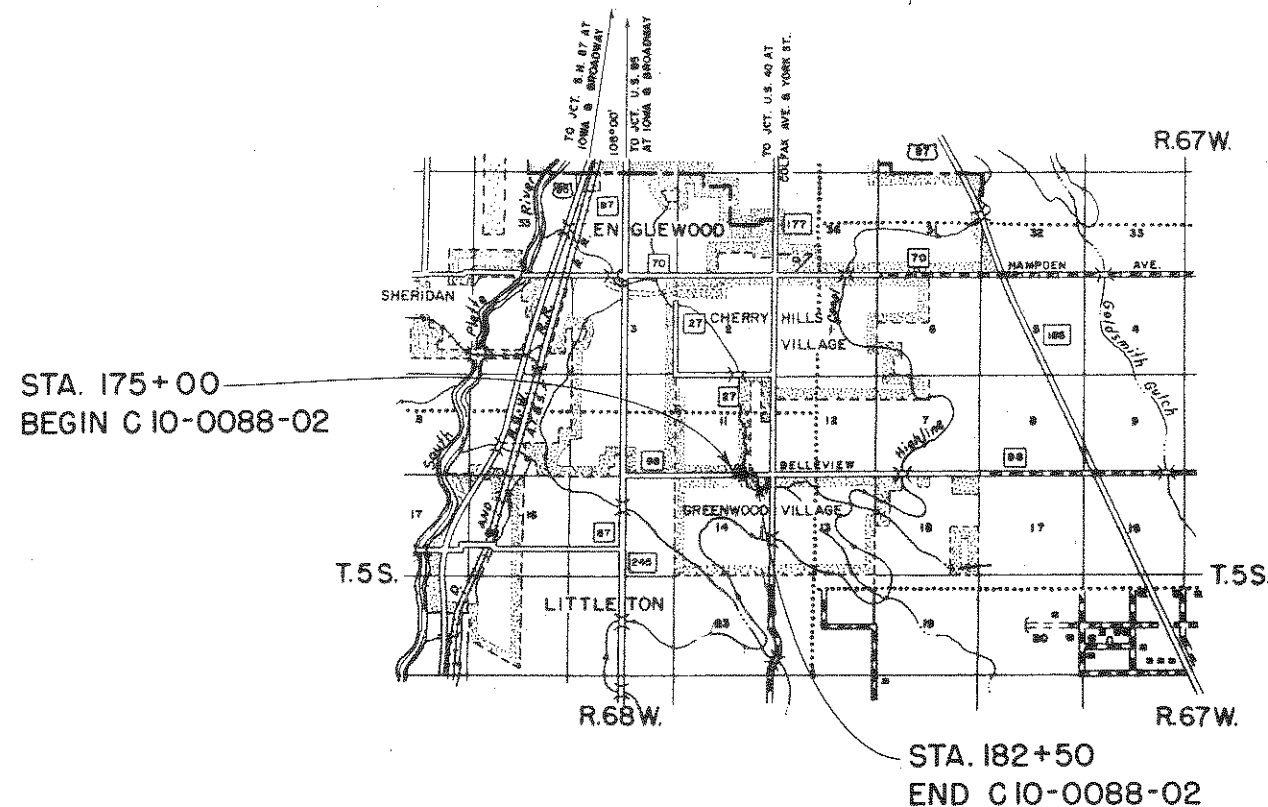

SCALE OF MILES
0 1/4 1 2 3 4 5

REVISIONS		
DATE	Rev. Block	RD
10/1/59		

R. O. W. TABULATION OF PROPERTIES IN ARAPAHOE COUNTY S.H. No. 88 PROJ. C 10-0088-02

FEDERAL ROAD DIVISION NO.	DISTRICT	PROJ. NO.	SHEET NO.	TOTAL SHEET
9	COLORADO	C 10-0088-02	2	

RIGHT OF WAY Rev. 12-26-56 L.W.H. Rev. 5-20-57 D.L.W. E-4

PARCEL NO.	OWNER	ADDRESS	LOCATION	AREA IN ACRES							REMARKS	REVISIONS	
					PARCEL	TO BE ACQUIRED						10/1/59	Temp. Note
	Will Shafroth 1/7 Henry W. Toll 1/7 Abby Staunton Shafroth 2/7		T. 5 S. R. 68 W.										
I	Virginia Shafroth Newton 3/49 Ellen Shafroth Embree 3/49 John F. Shafroth 3/49 Frank H. Shafroth 3/49	% Frank H. Shafroth	SE1/4 Sec. 11		1.892	0.943							
E-1	Virginia Shafroth Newton 3/49 Ellen Shafroth Embree 1/4 of 9/49 John F. Shafroth 1/4 of 9/49 Frank H. Shafroth 1/4 of 9/49		SE1/4 Sec. 11		1.398	1.398					Temporary Easement		
2 Rev.	August E. Heldt & Olena R. Heldt Jt.		NE1/4 Sec. 14		0.749	0.373							
E-2	August E. Heldt & Olena R. Heldt Jt.		NE1/4 Sec. 14		0.434	0.434							
3 Rev.	C. L. Thomas		NE1/4 Sec. 14		1.144	0.570							
E-3 Rev.	C. L. Thomas		NE1/4 Sec. 14		0.248	0.248					Temporary Easement		
E-4	DELETED		SW1/4 of SE1/4 Sec. 11								Temporary Easement		



T.5S, R.68 W.

FED. ROAD DIST. NO.	DIST.	PROJ. NO.	SHEET NO.
9	COLO.	C 10-0088-02	3

RIGHT OF WAY
Rev. 12-26-56 L.W.H.
Rev. 5-20-57 D.L.W. E-4
Rev. 6-24-57 D.L.W.

S.W. 1/4 Sec. 12
T.5S R.68 W.

REVISION	Rev. Block
10/1/59	

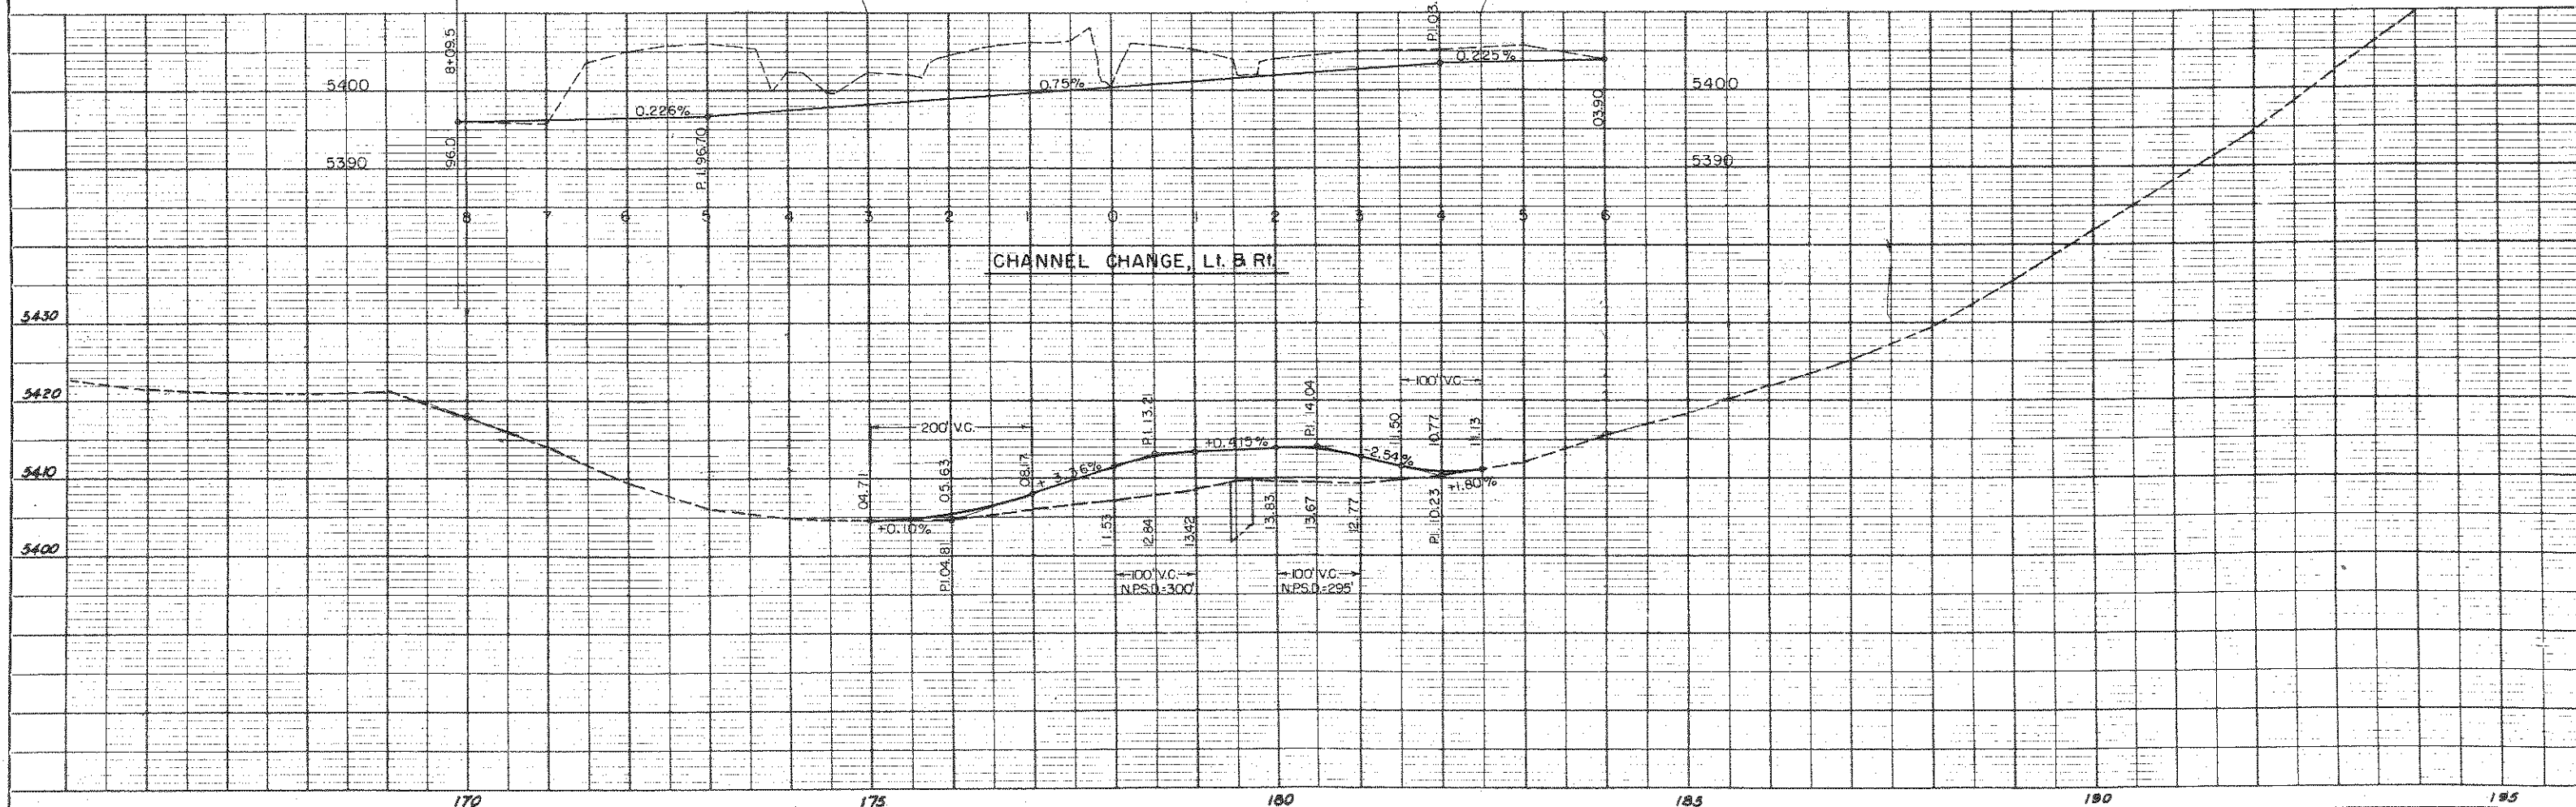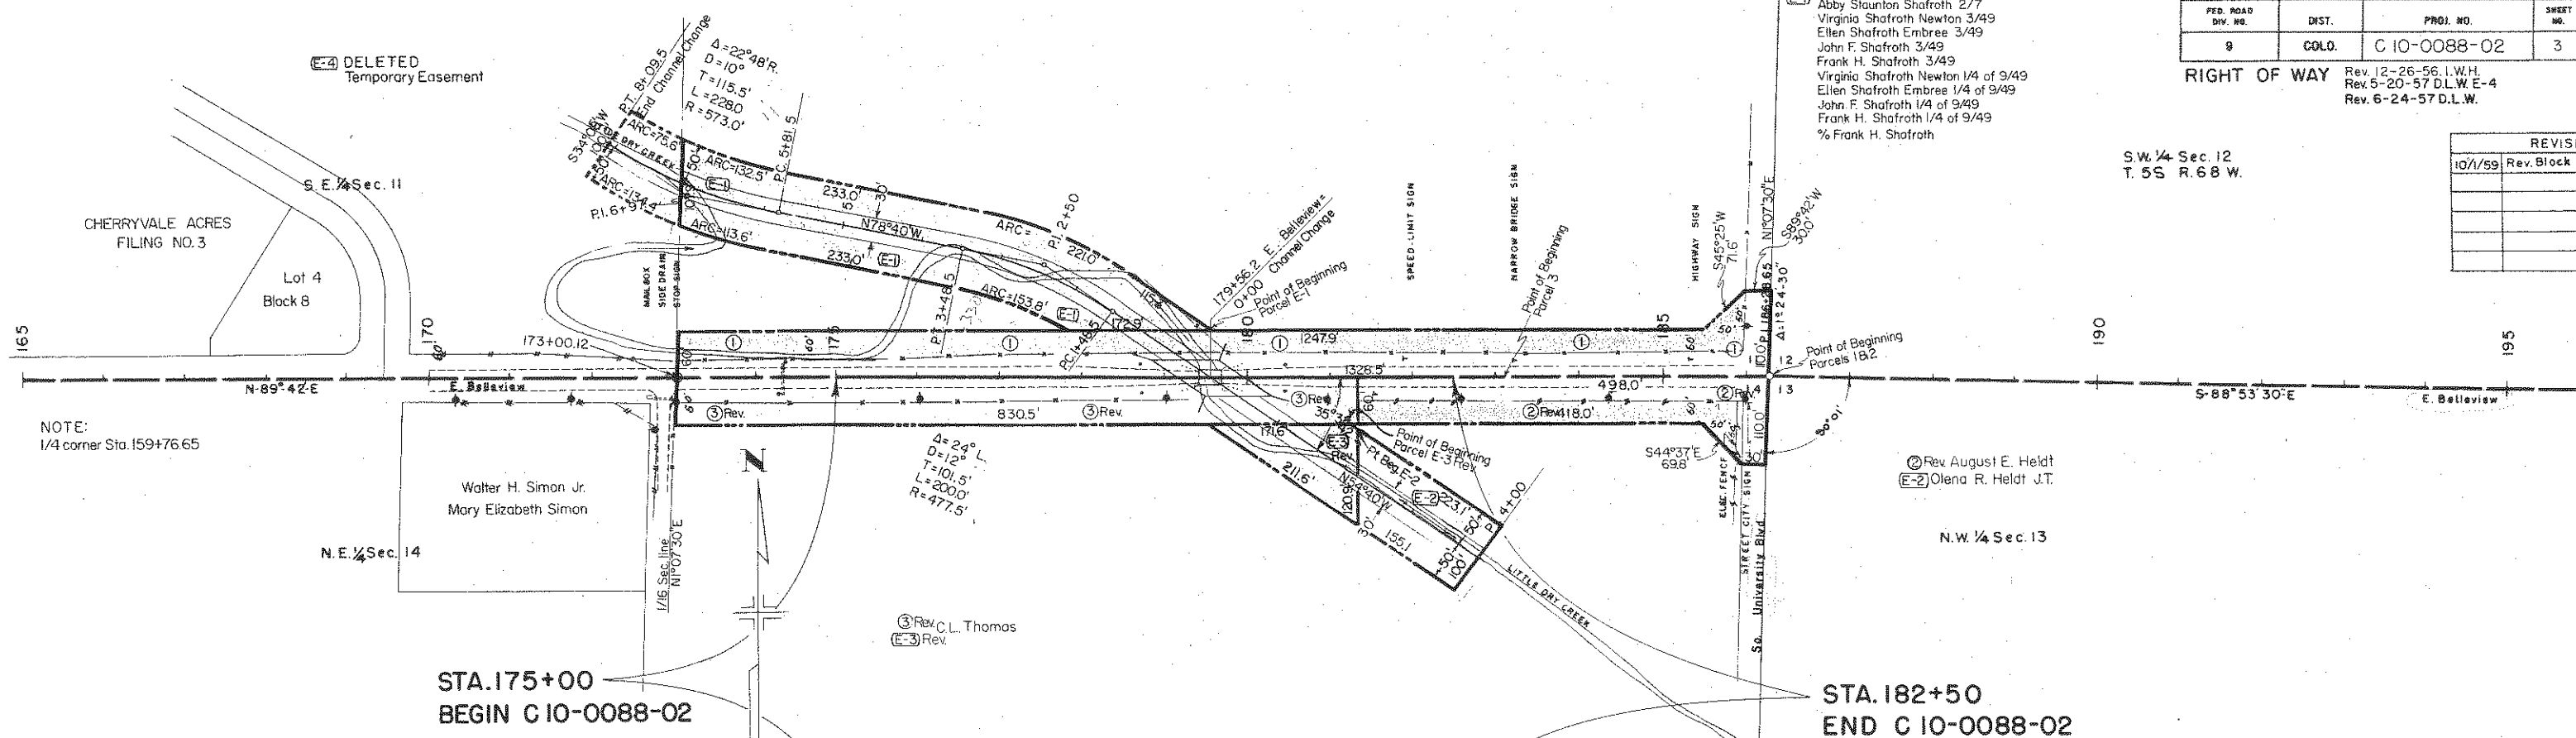



T.5S., R.68 W.

FED. ROAD DIV. NO.	DIST.	PROJ. NO.	SHEET NO.
9	COLO.	C 10-0088-02	3

RIGHT OF WAY
Rev. 12-26-56 I.W.H.
Rev. 5-20-57 D.L.W. E-4
Rev. 6-24-57 D.L.W.

S.W. 1/4 Sec. 12
T.5S. R.68 W.

REVISION	Rev. Block
10/1/59	

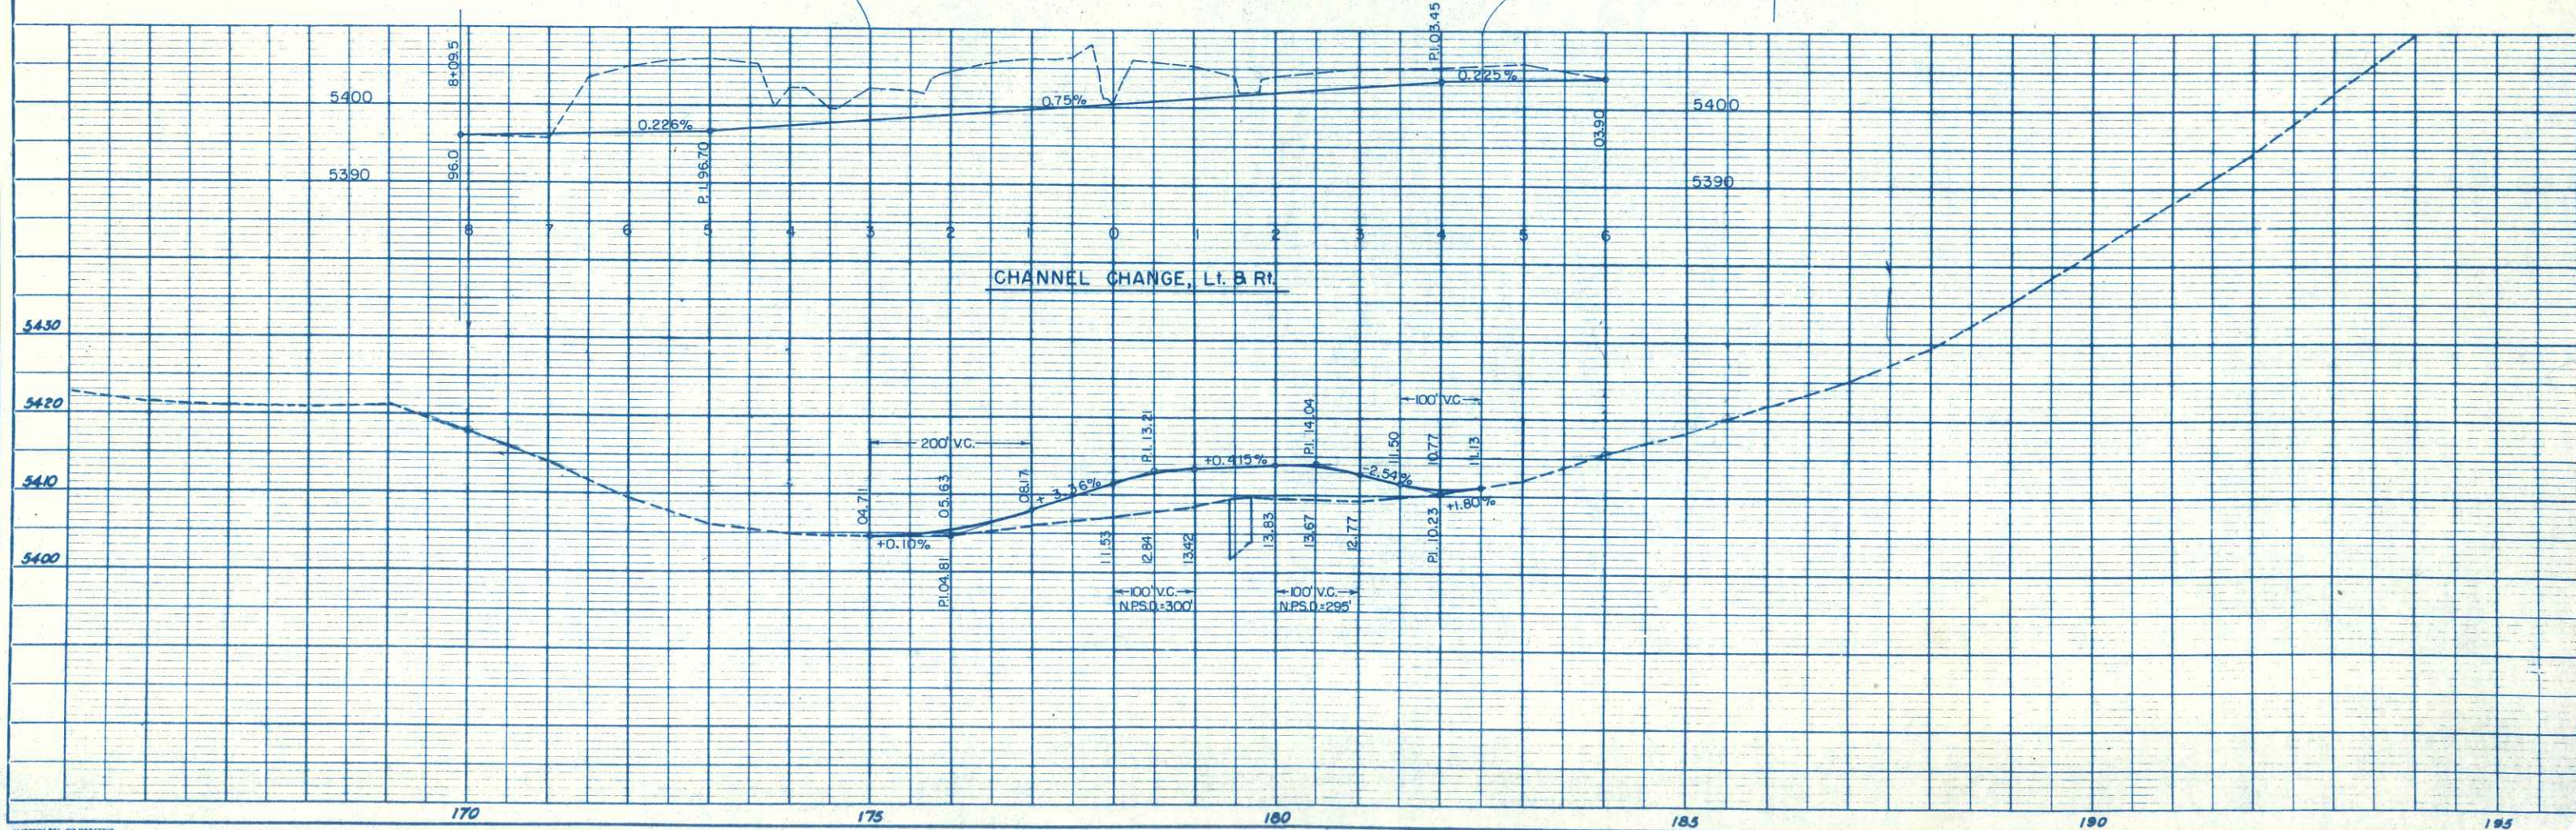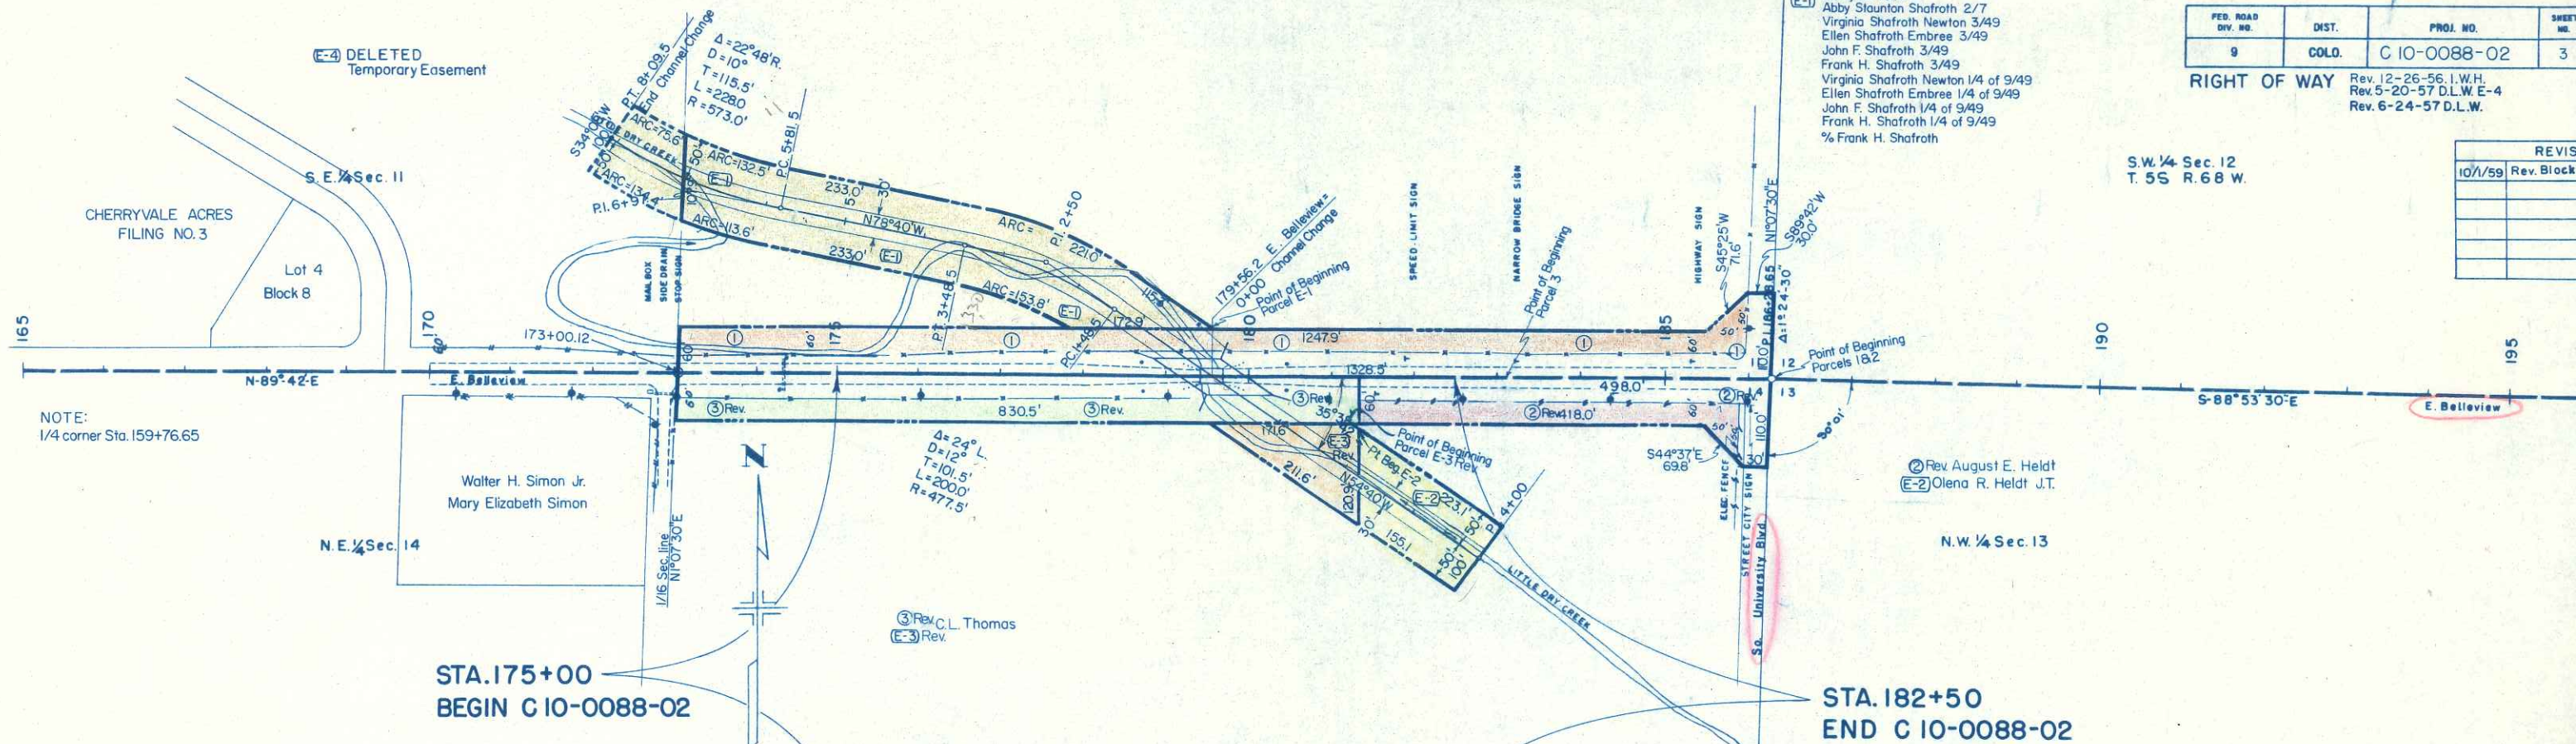

NOTED
ALIGNED CHECKED
RT. OF WAY CHECKED

NOTED
GRADES CHECKED
D.M. NOTED
STRUCTURE NOTATIONS CH ID