


COLORADO
DEPARTMENT OF HIGHWAYS



PLAN AND PROFILE OF PROPOSED
FEDERAL AID PROJECT NO. C 10-0102-12
STATE HIGHWAY NO. 102
ARAPAHOE COUNTY
RIGHT OF WAY

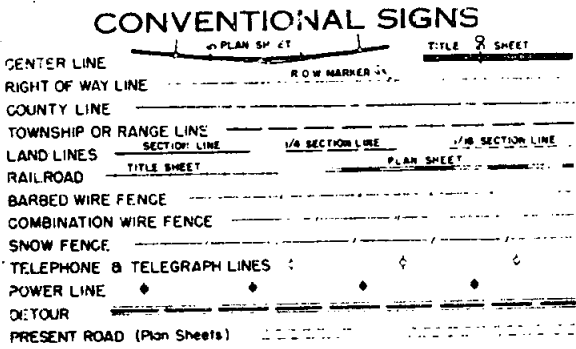

Calculations on this project checked by field forces.

SCALES OF ORIGINAL DRAWINGS
ON PLAN 1 IN 100 FT
ON PROFILE 1 IN 100 FT. HORIZONTAL
1 IN 10 FT. VERTICAL
GRADE LINE ON PROFILE IS SHOWN AS GRADE OF FINISHED ROAD

LENGTH OF R.O.W. = 1.396 MILES

 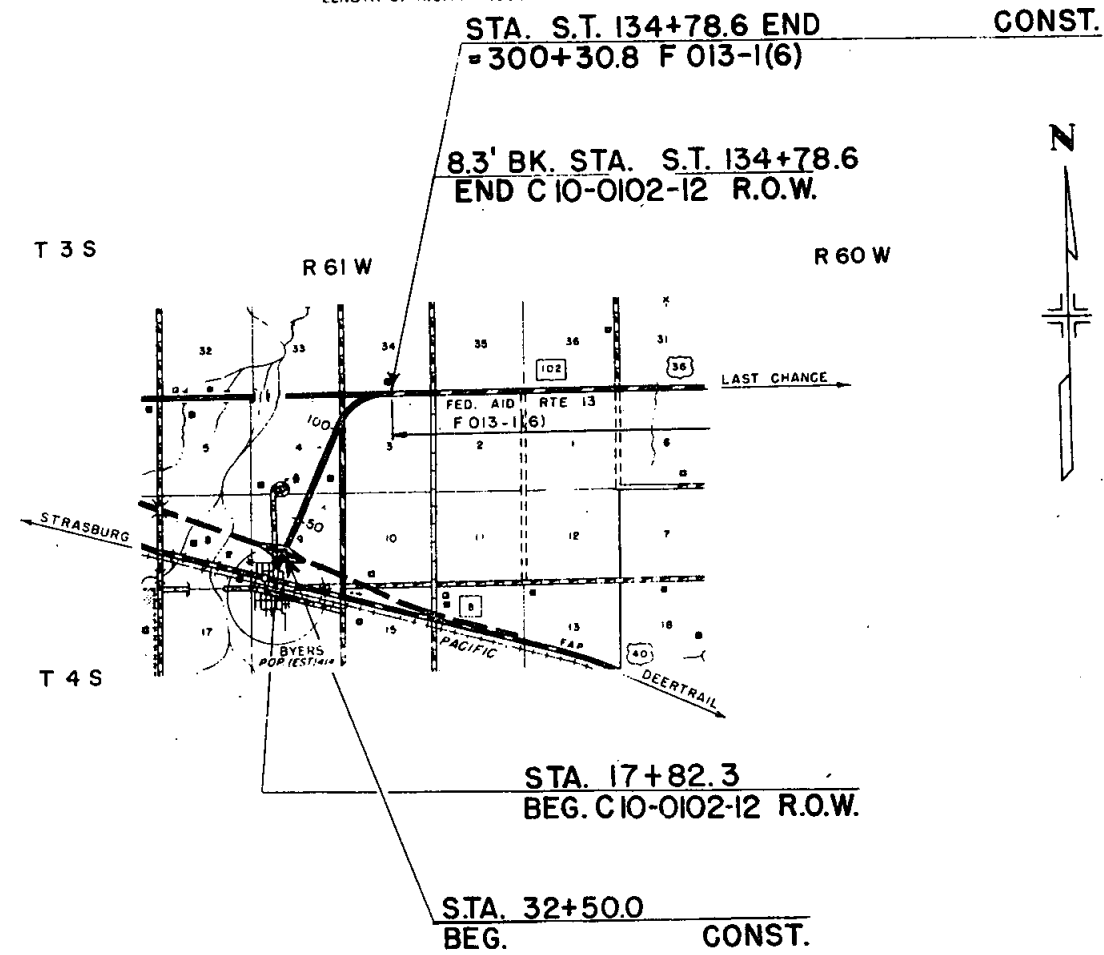

FEDERAL ROAD REGION NO.	DIVISION	PROJ. NO.	SHEET NO.	TOTAL SHEETS
9	COLORADO	C 10-0102-12	1	

REVISIONS		
DATE	Proj. No. Change	C.W.
1/3/63	Index of Sheets	CW
9/27/63	Begin R.O.W. Sta.	CW
1/20/63		

RIGHT OF WAY
BYERS CONNECTION-U.S. 36

INDEX OF SHEETS

SHEET NO. 1 TITLE SHEET
2 TABULATION OF PROPERTIES
2-A-6 PLAN AND PROFILE SHEETS
SHOWING RIGHT OF WAY
6A-8 OWNERSHIP MAP

R.O.W. TABULATION OF PROPERTIES IN

ARAPAHOE

COUNTY

S.H. No. 102

PROJ. C 10-0102-12

FEDERAL ROAD DIVISION NO.	DISTRICT	PROJ. NO.	SHEET NO.	TOTAL SHEETS
9	COLORADO	C 10-0102-12	2	

RIGHT OF WAY
BYERS CONNECTION-U.S. 36

REMARKS

REVISIONS

Proj. No. Change

C. W.

odd A, B, C



CW.

[illegible]

FEDERAL ROAD REGION NO.	DISTRICT	PROJ. NO.	SHEET NO.	TOTAL SHEETS
9	COLORADO	C 10-0102-12	2A	

REVISIONS		
9/27/63	New Sheet	CW
11/20/63	New Sheet - Dist. No. 1, R.O.W.	

RIGHT OF WAY
BYERS CONNECTION - U.S. 36
SCALE: 1" = 50'

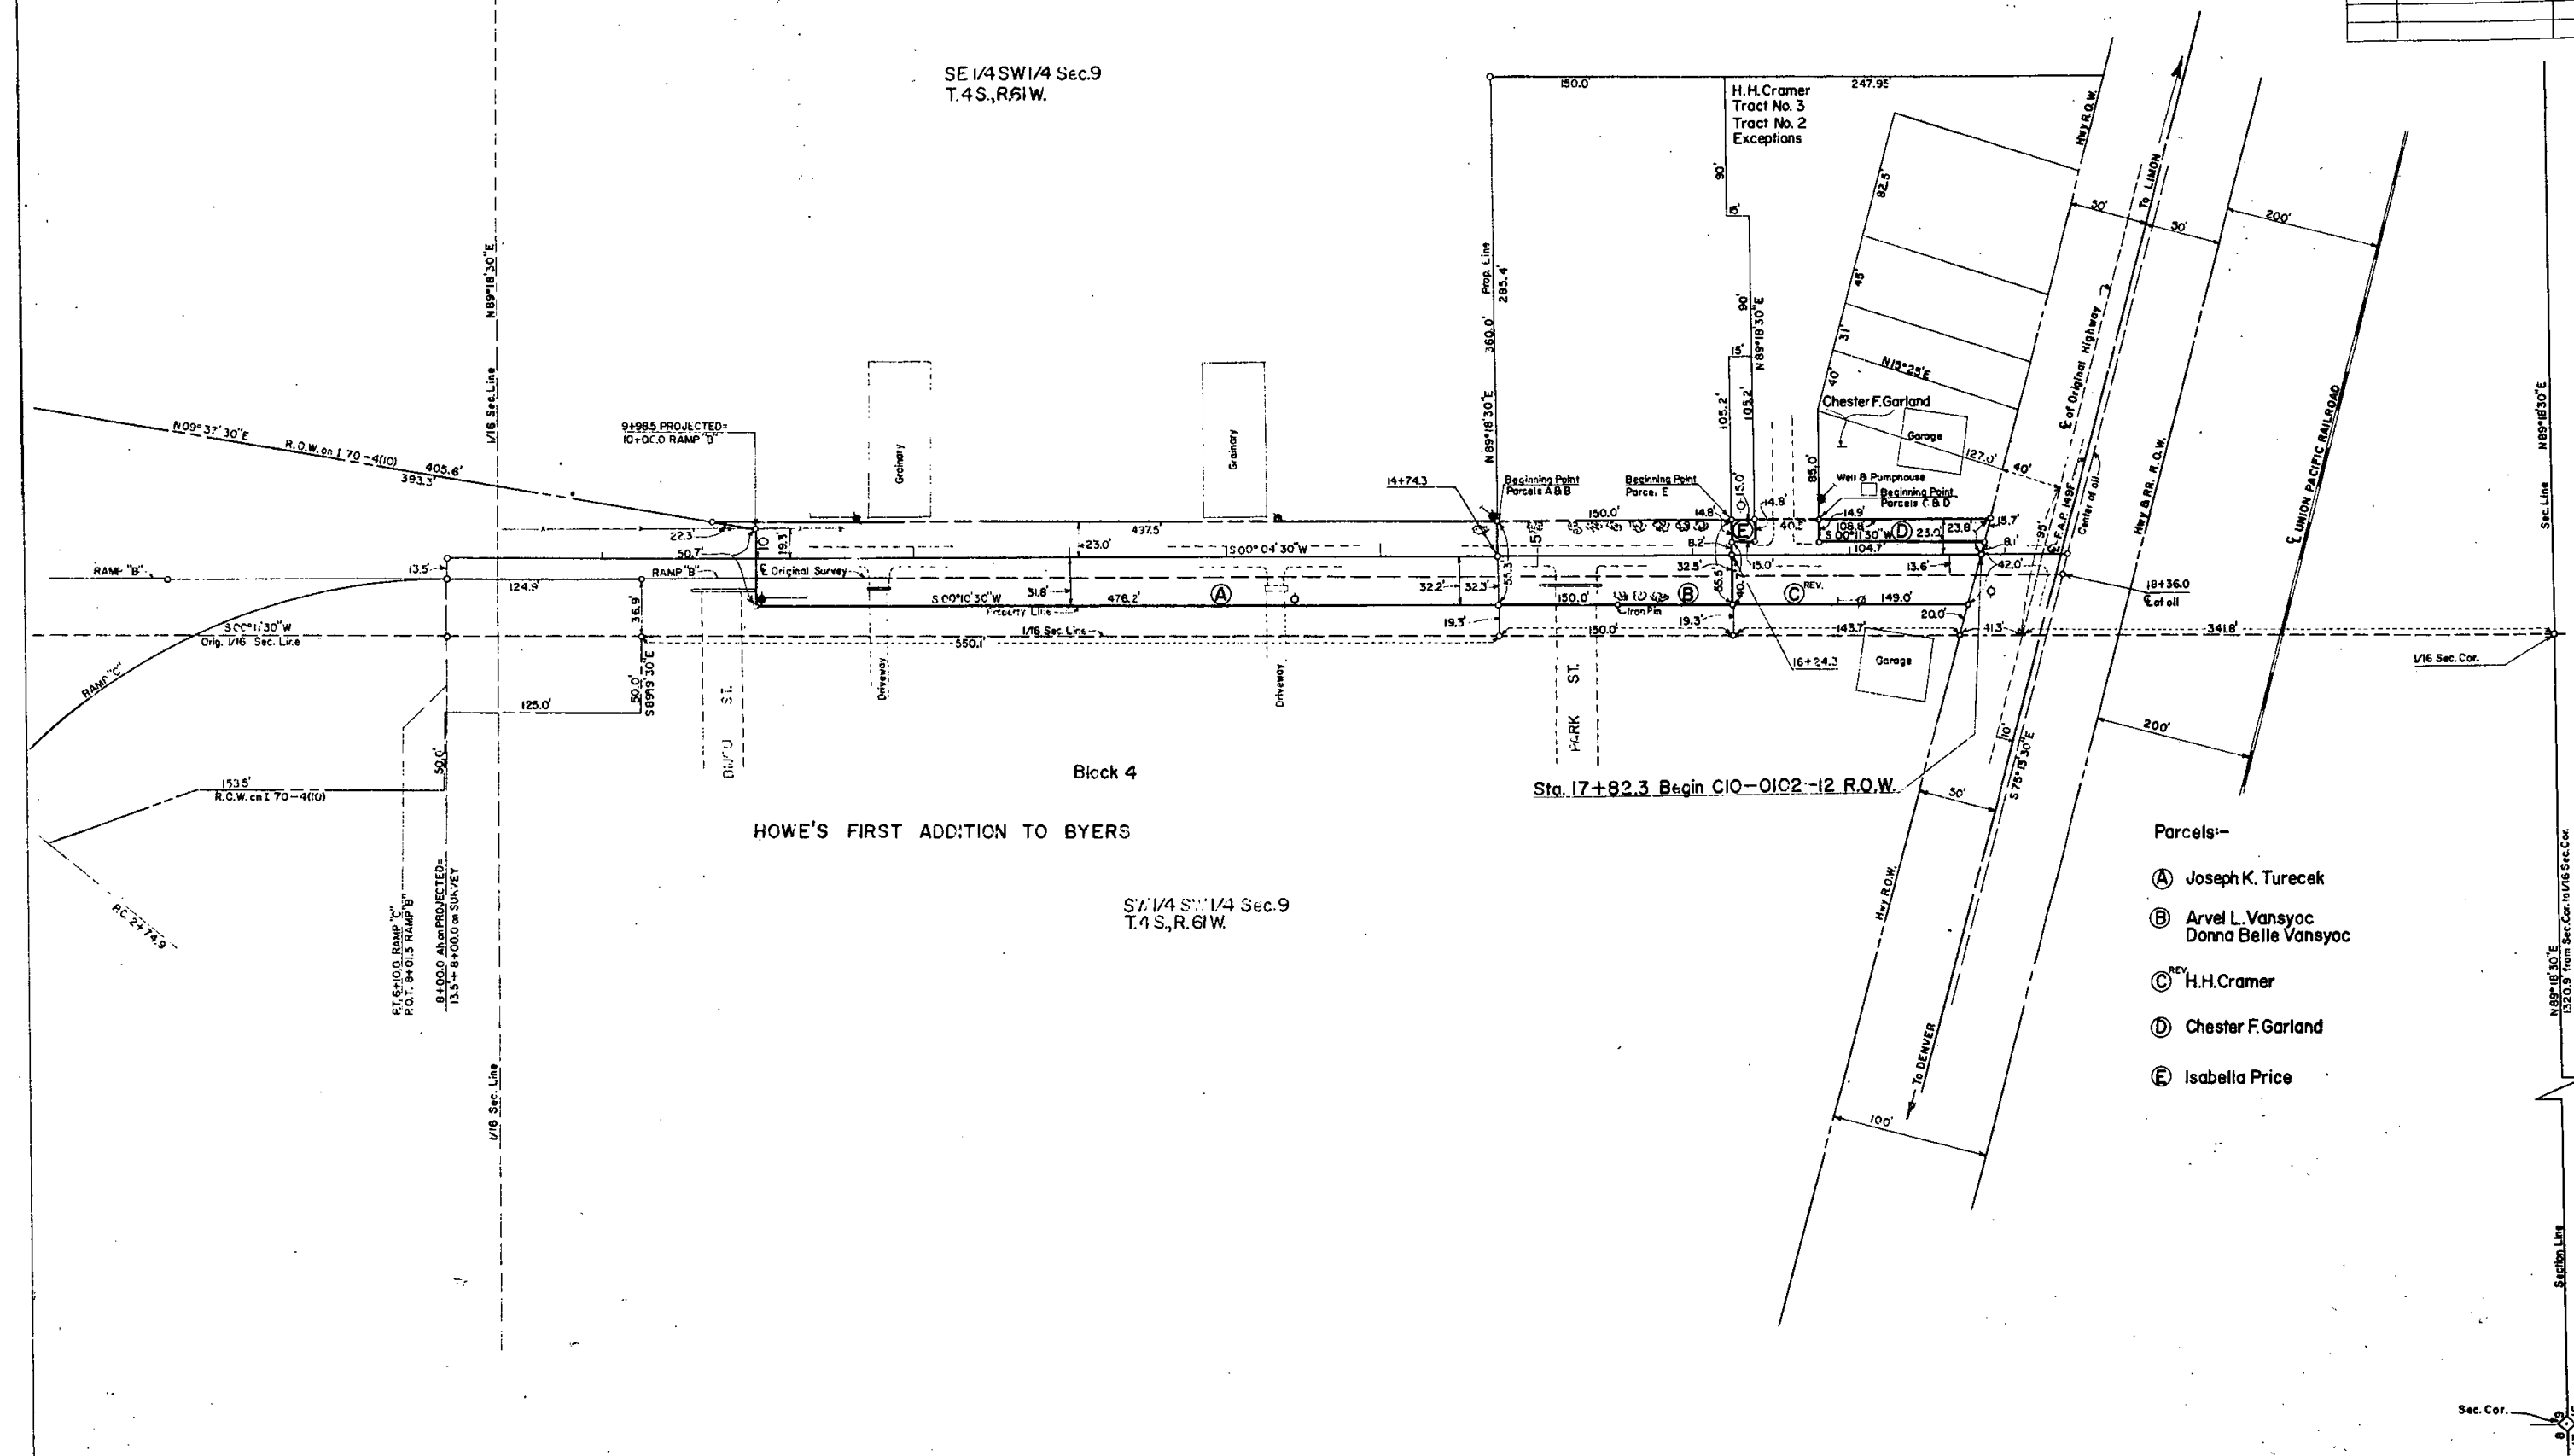 



Sec. Cor. 17 16
1320.5 from Sec. Cor. to 1/16 Sec. Cor.
N 89° 18' 30" E
1320.5 from Sec. Cor. to 1/16 Sec. Cor.

SW 1/4, Sec. 9
T. 4 S., R. 61 W.

NW 1/4, Sec. 9
T. 4 S., R. 61 W.

PROJ. NO.	DIST.	PROJ. NO.	SHEET NO.	TOTAL SHEETS
9	COLD.	C 10-0102-12	3	

RIGHT OF WAY
BYERS CONNECTION-U.S. 36

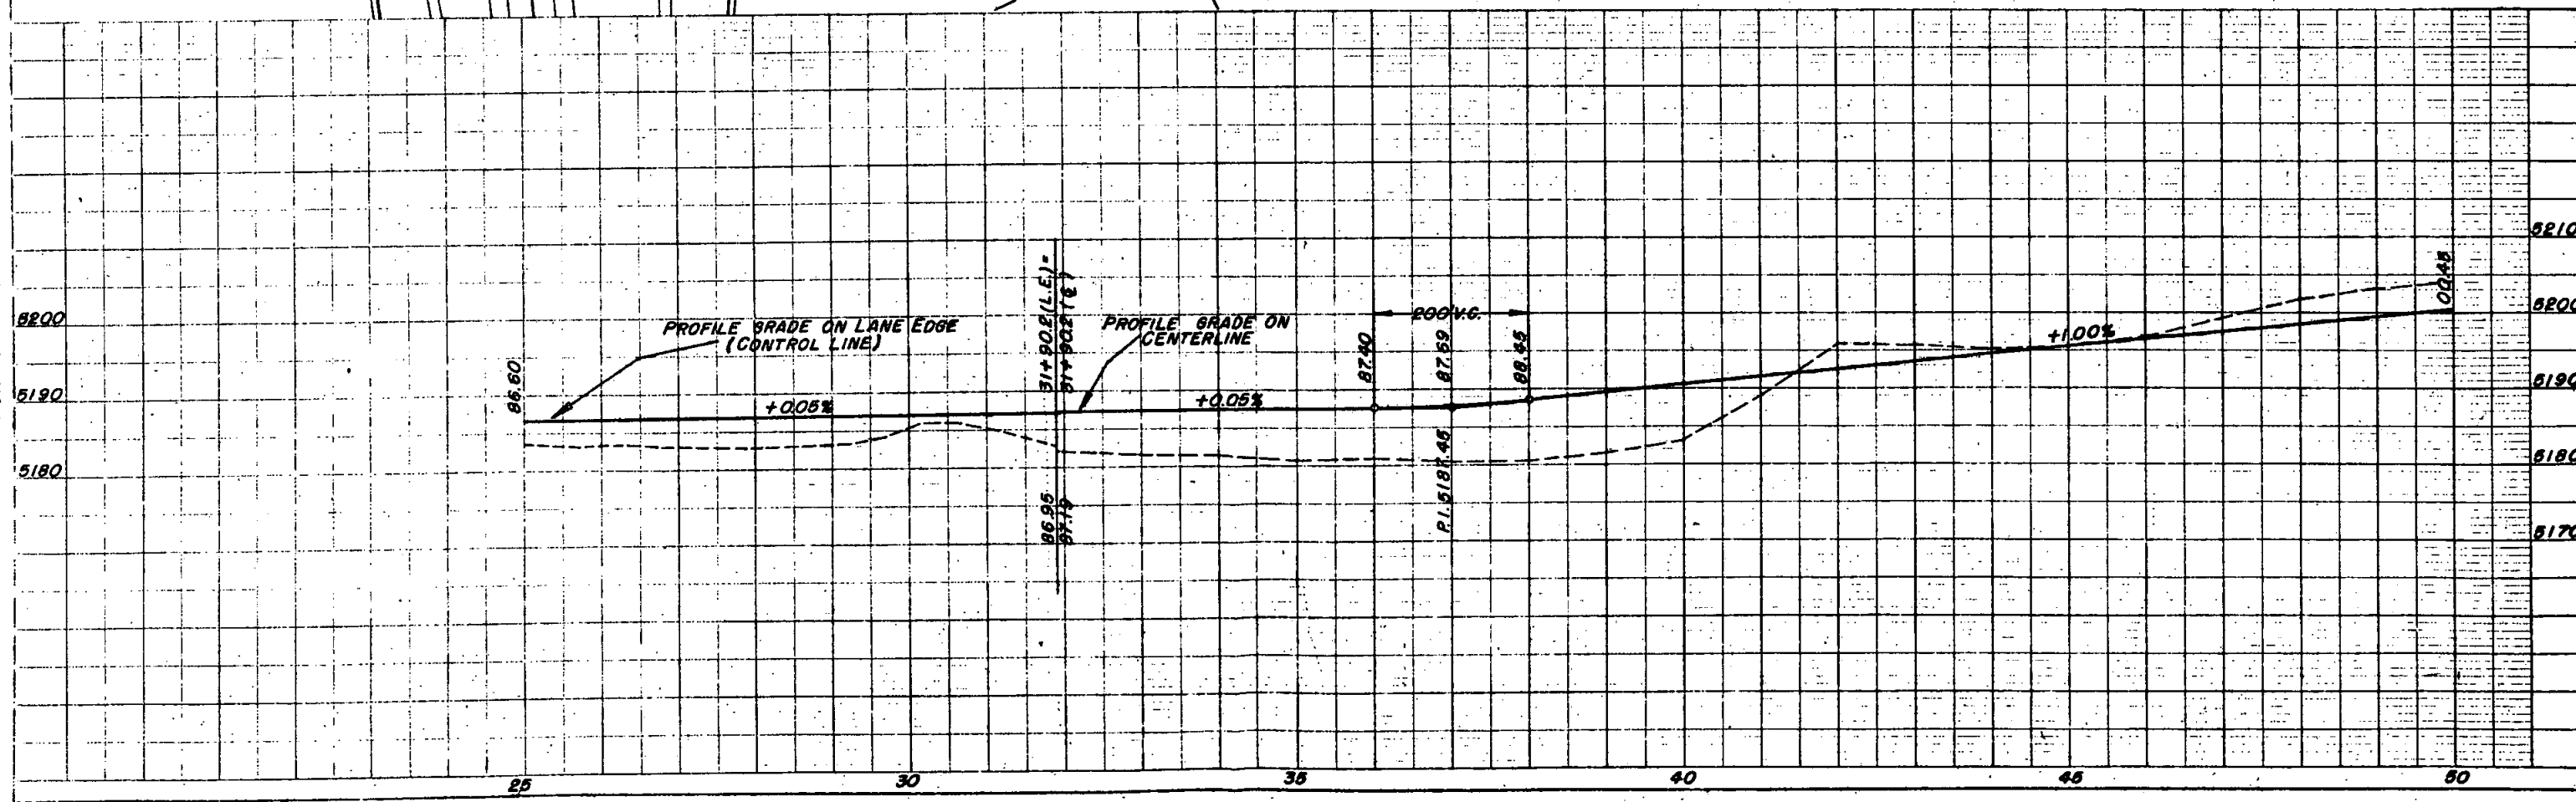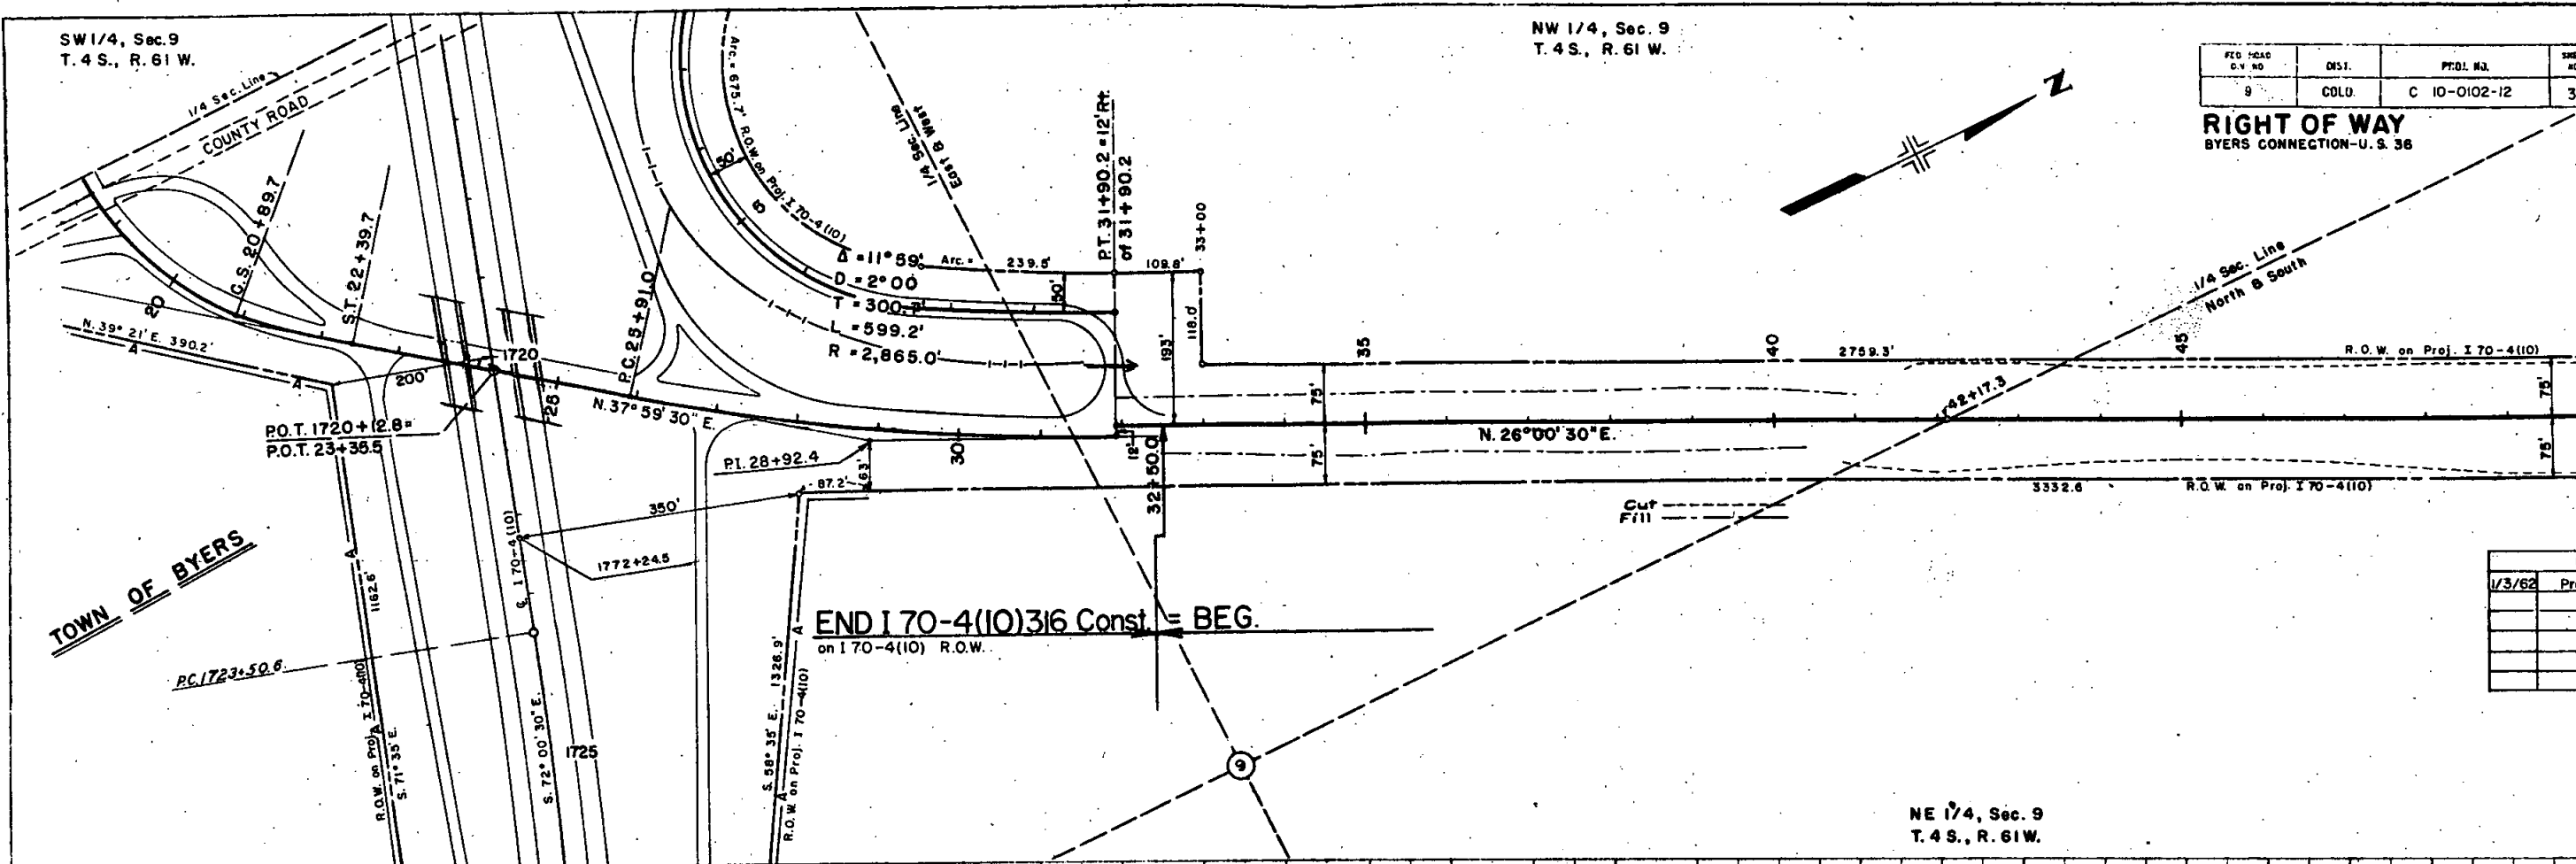



S.E. 1/4, Sec. 4
T. 4 S., R. 61 W.

Clara A. Price

[illegible]

FED. ROAD C-V NO.	DIST.	PROJ. NO.	SHEET NO.	TOTAL SHEETS
9	COLO.	C 10-0102-12	4	

RIGHT OF WAY
BYERS CONNECTION-U.S. 86

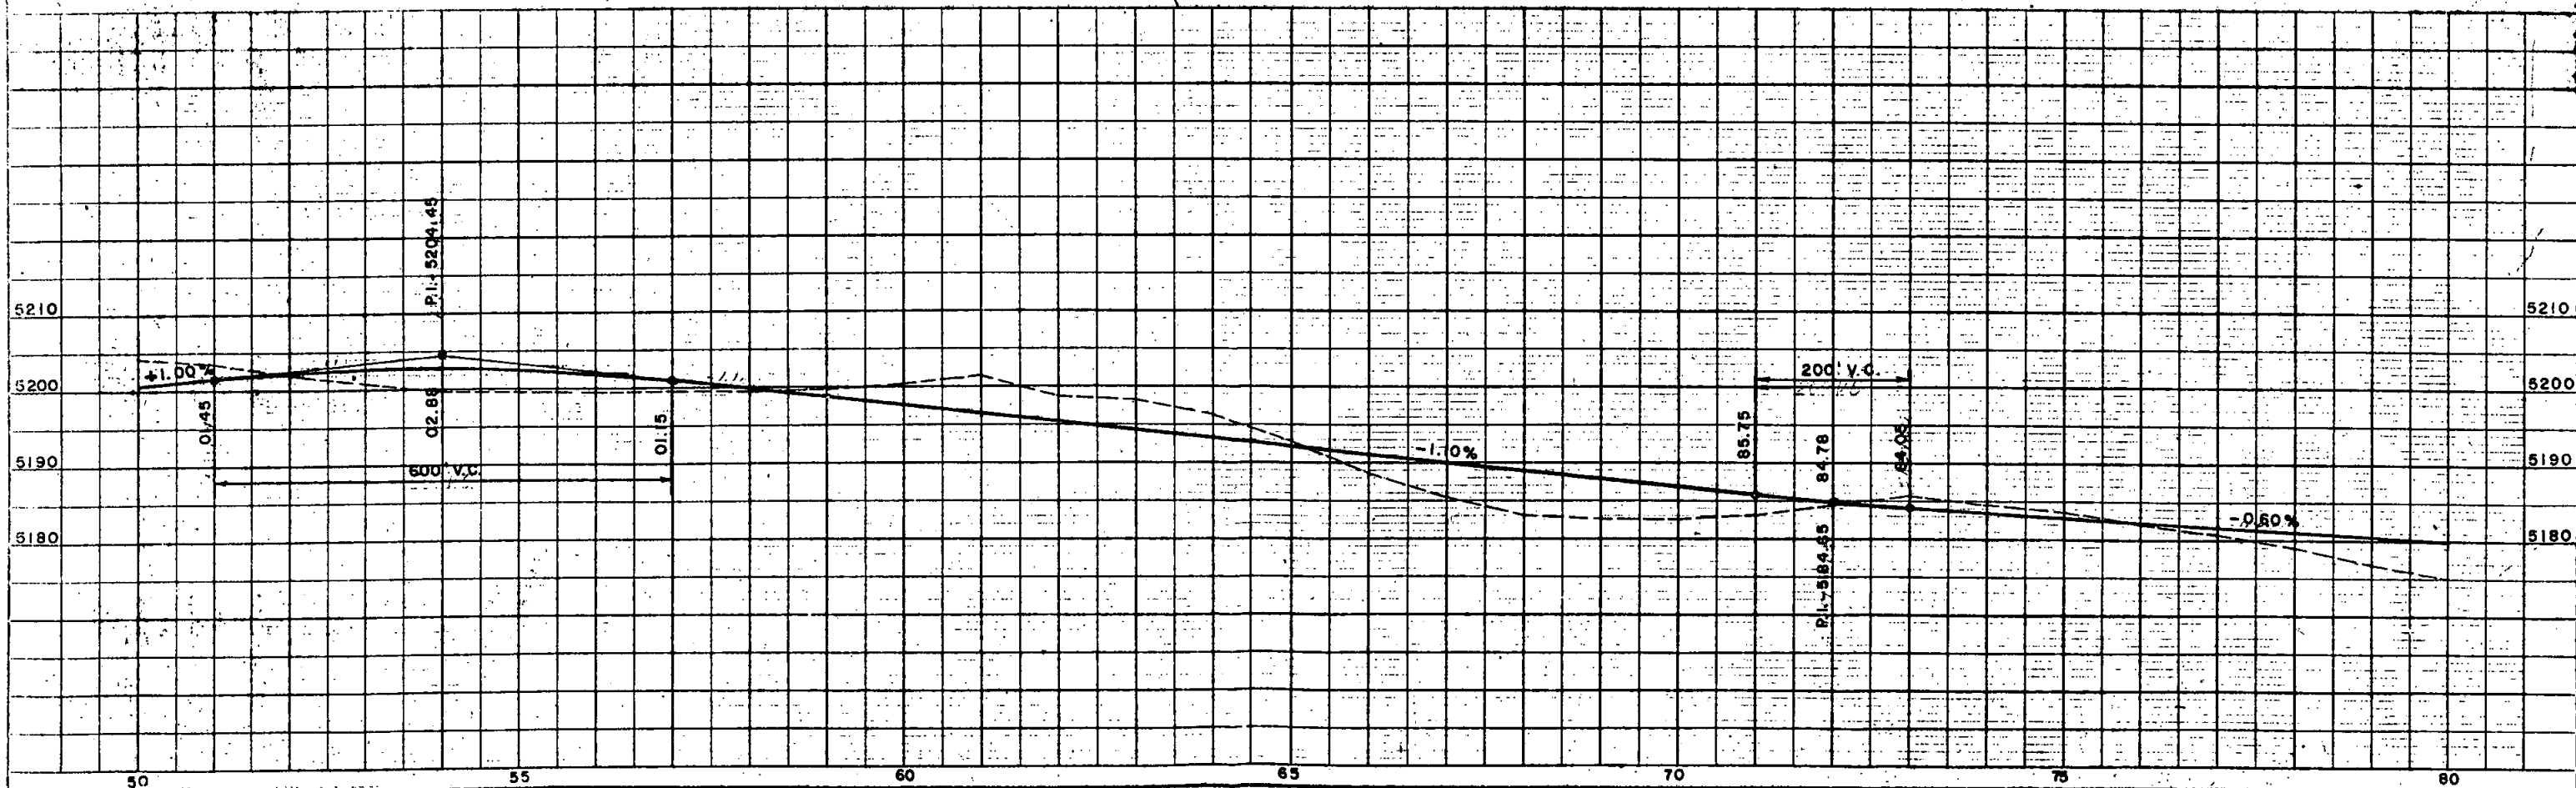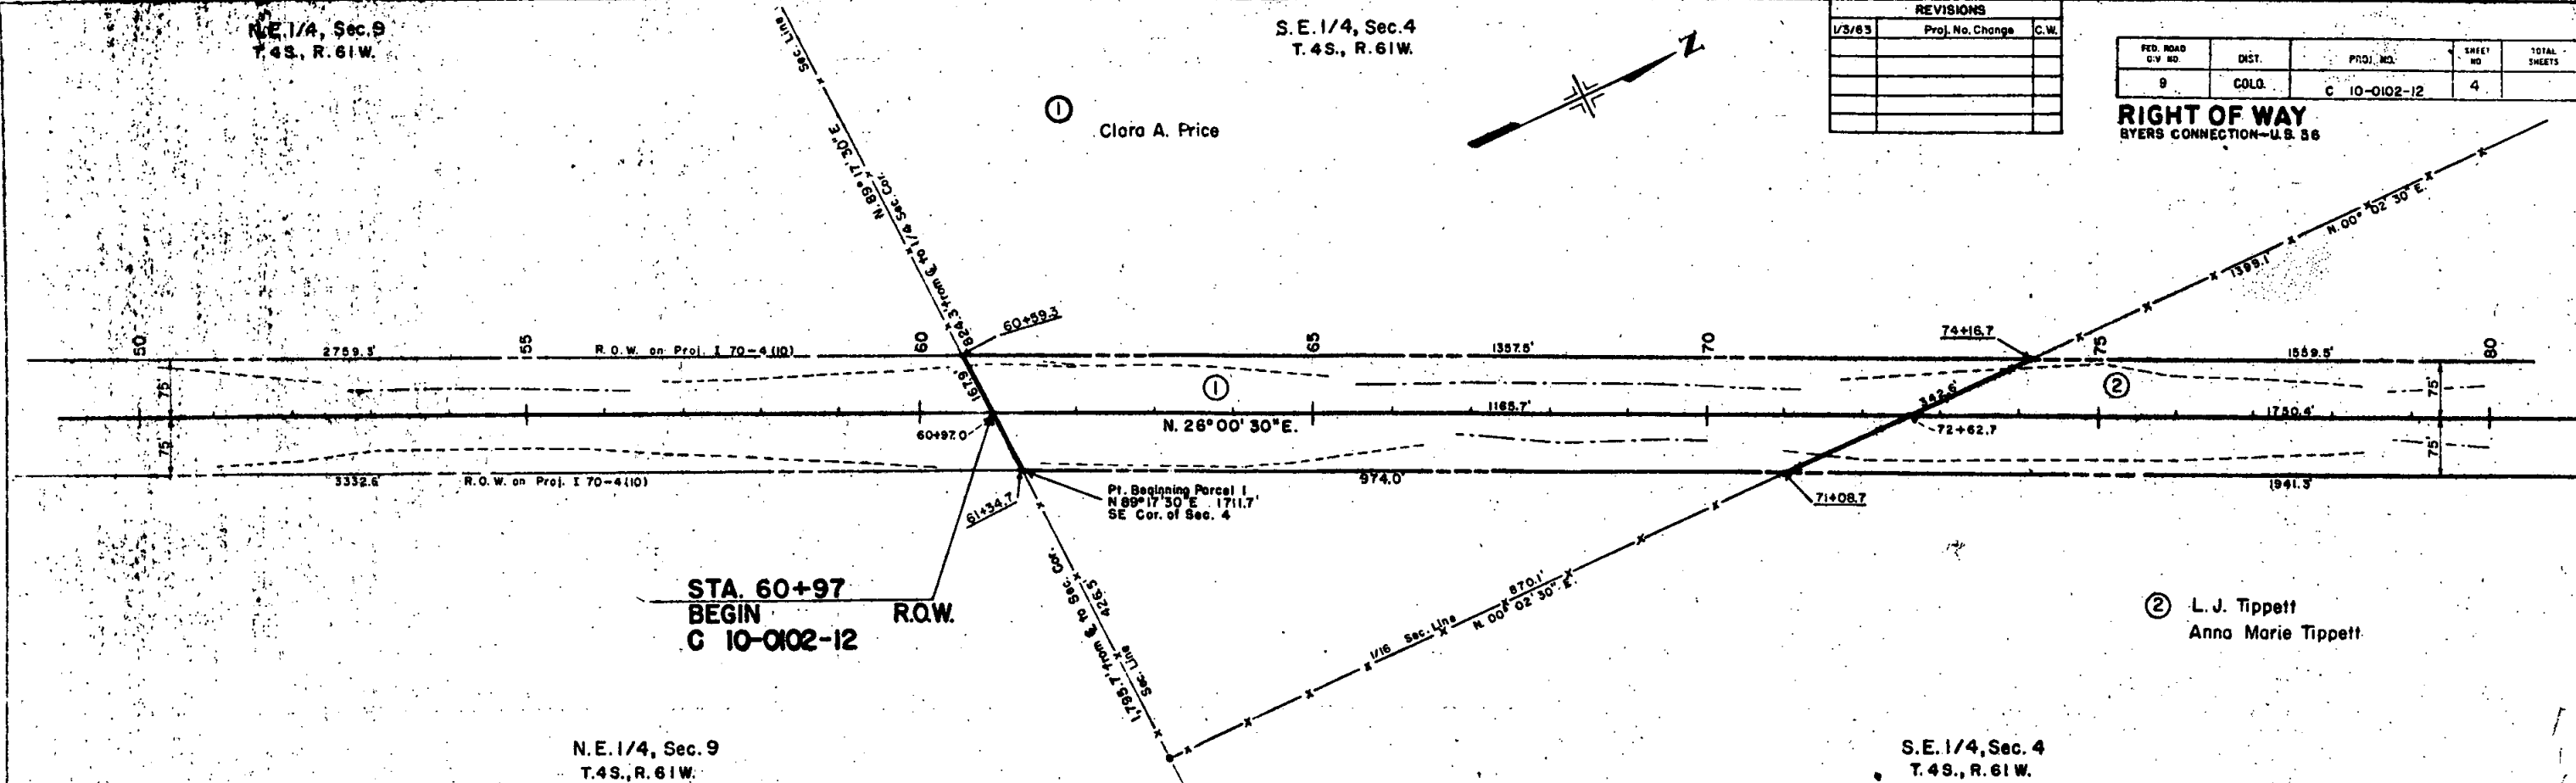

S.E. 1/4, Sec. 4
T. 4 S., R. 61 W.

N.E. 1/4, Sec. 4
T. 4 S., R. 61 W.

FILE NO.	DIST.	PROJ. NO.	SHEET NO.	TOTAL SHEETS
9	COLO.	C 10-0102-12	5	

REVISIONS		
DATE	BY	REASON
7-19-61	Arc's	REC
1/3/63	Proj. No. Change	C.W.

RIGHT OF WAY
BYERS CONNECTION-U. S. 36

③ Alfred J. Linnebur

② L. J. Tippet
Anna Marie Tippet

④ Joseph K. Turecek

N.W. 1/4, Sec. 3
T. 4 S., R. 61 W.



Pt. Beginning Par. 2 & Par. 3
N 89° 47' 30" E 454.3'
to the E 1/4 Cor. Sec. 4

$L_s = 300'$
 $\theta_s = 3^\circ 00'$
 $LT = 200.3'$
 $ST = 100.0'$

Proj. Line
 $\Delta = 63^\circ 16'$
 $T_b = 1,915.6'$
 $\Delta_c = 57^\circ 16'$
 $P_c = 2^\circ 00'$
 $L_c = 1,564.2'$
 $R_c = 2,863.3'$
 $c = 2,865.0'$

PLAN	DATE	BY	CHKD
DATE	BY	CHKD	
DATE	BY	CHKD	
DATE	BY	CHKD	

PROFILE	DATE	BY	CHKD
DATE	BY	CHKD	
DATE	BY	CHKD	
DATE	BY	CHKD	

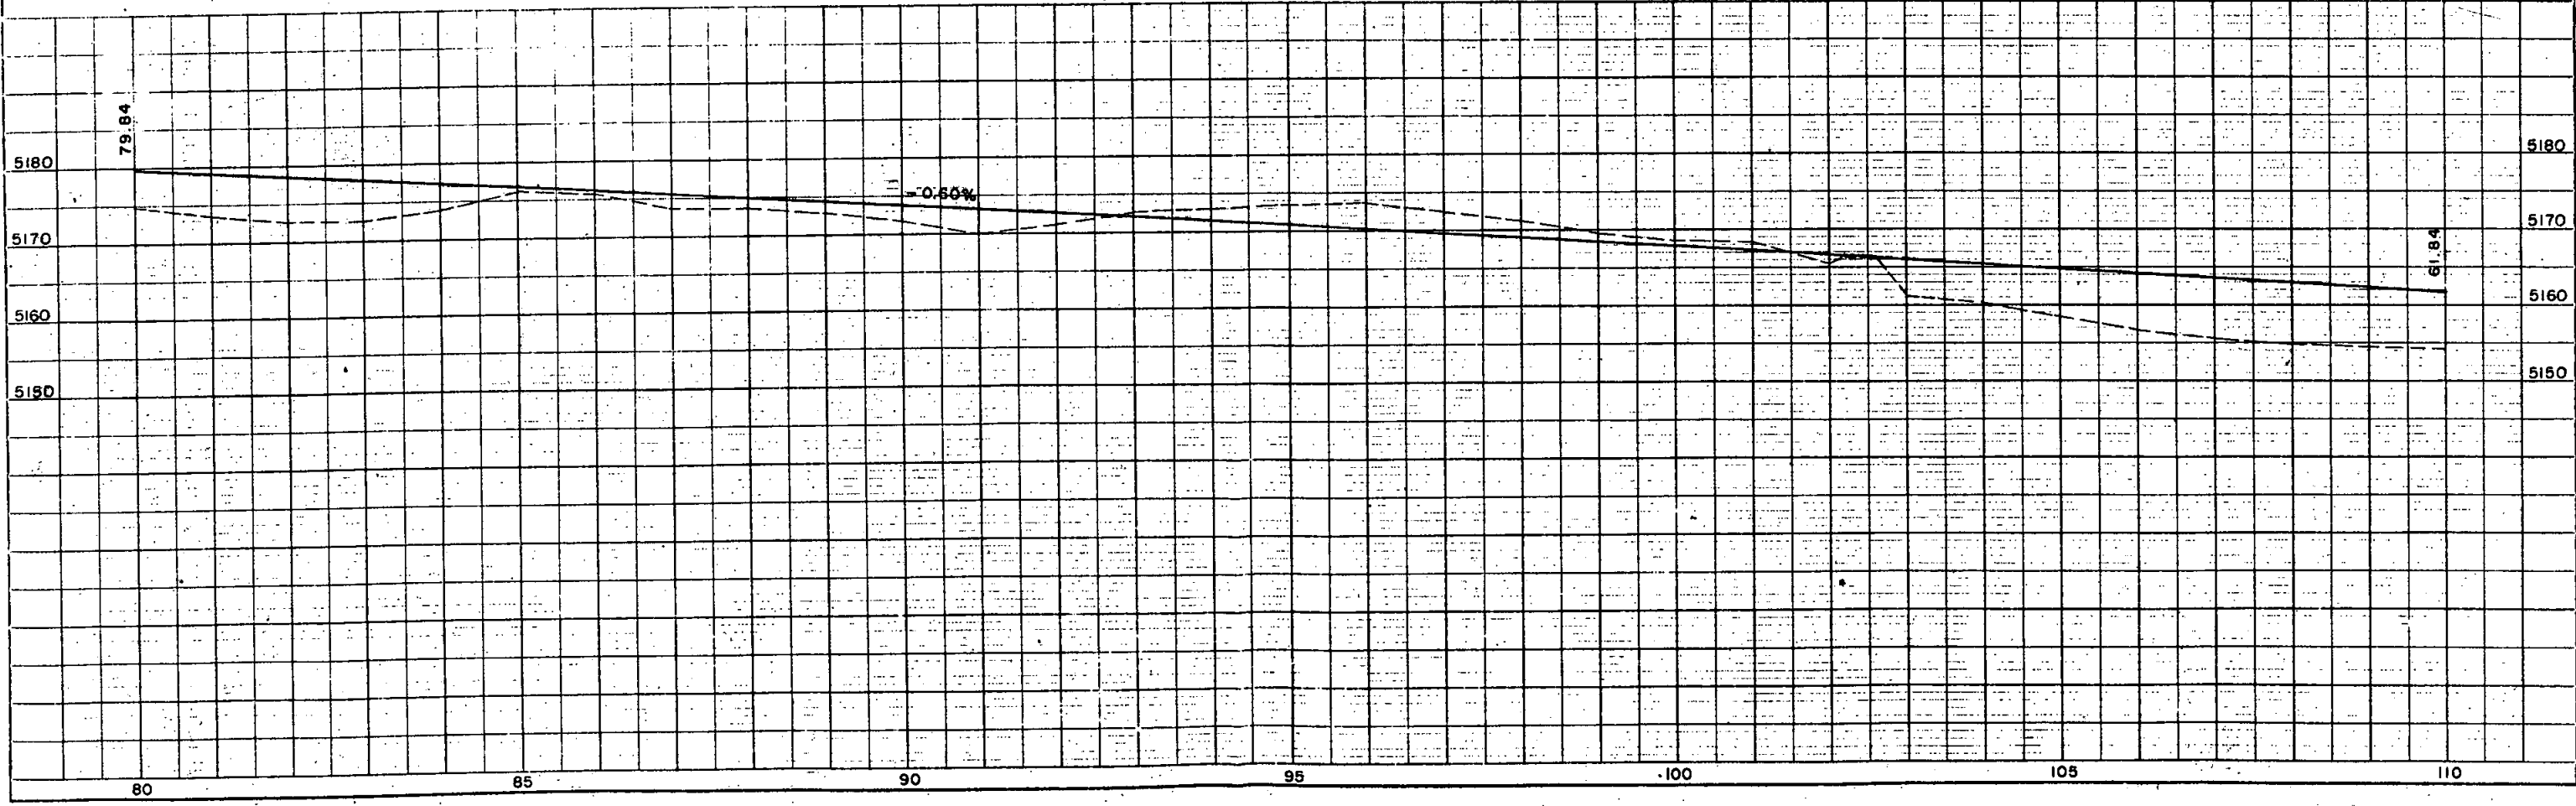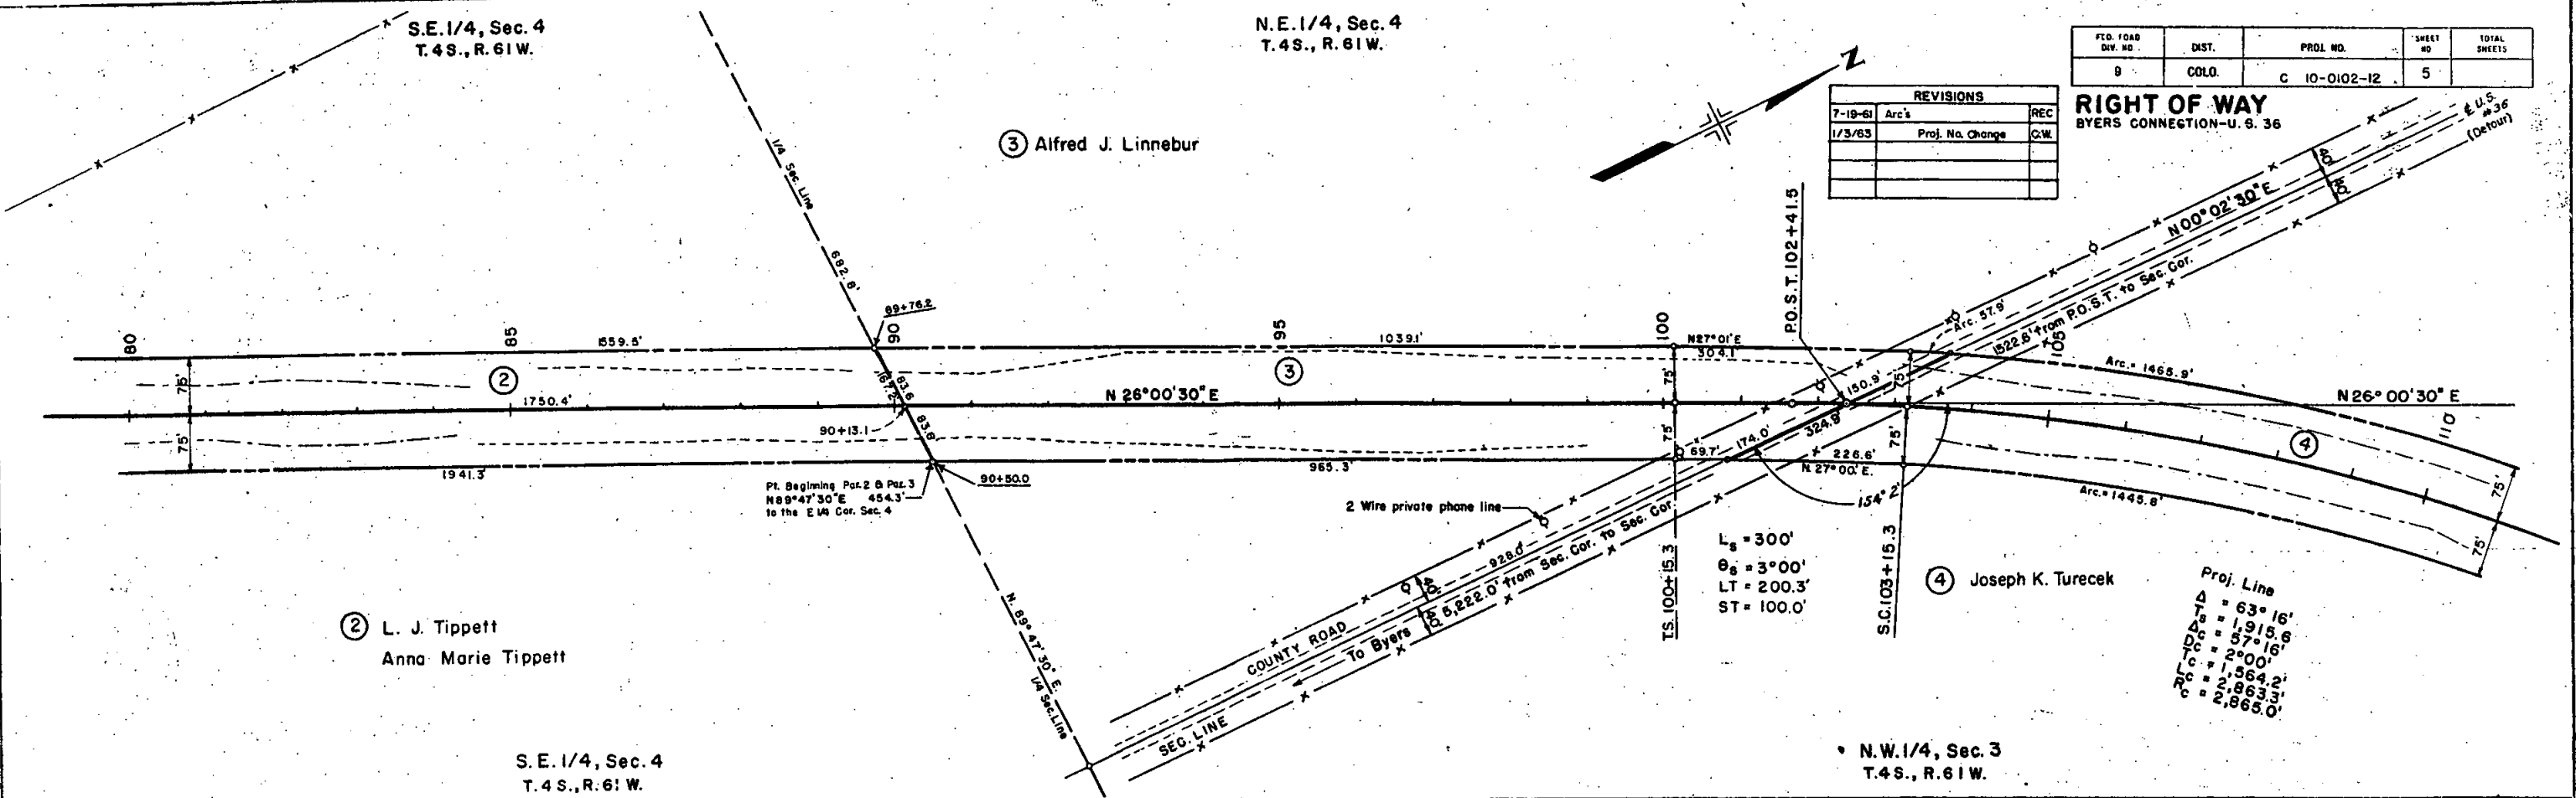



NE 1/4, Sec. 4
T.4S., R.61W.

SW 1/4, Sec. 34
T.3S., R.61W.

PROJ. NO.	DIVISION	SHEET NO.	TOTAL SHEETS
9	COLO.	C 10-0102-12	6

RIGHT OF WAY
BYERS CONNECTION-U.S. 36


REVISIONS	Proj. No.	Change	C.W.
1/3/63			

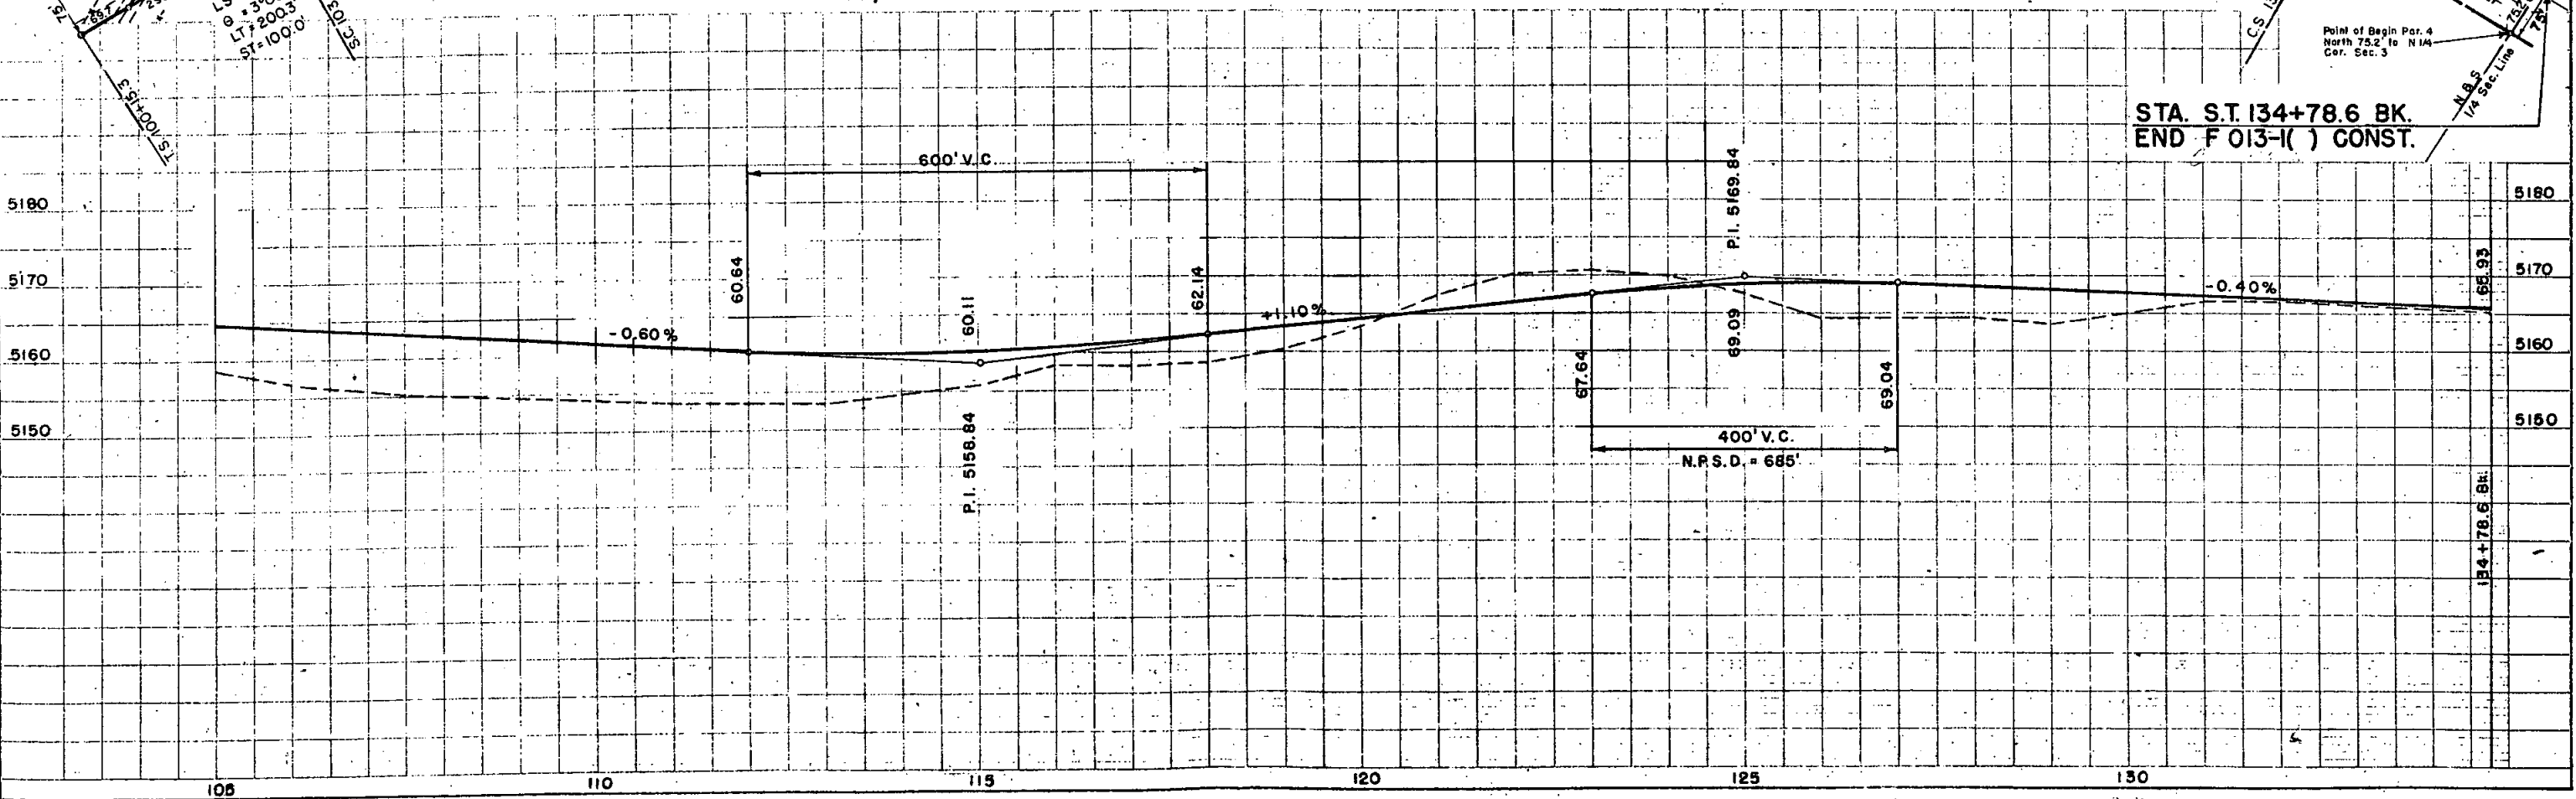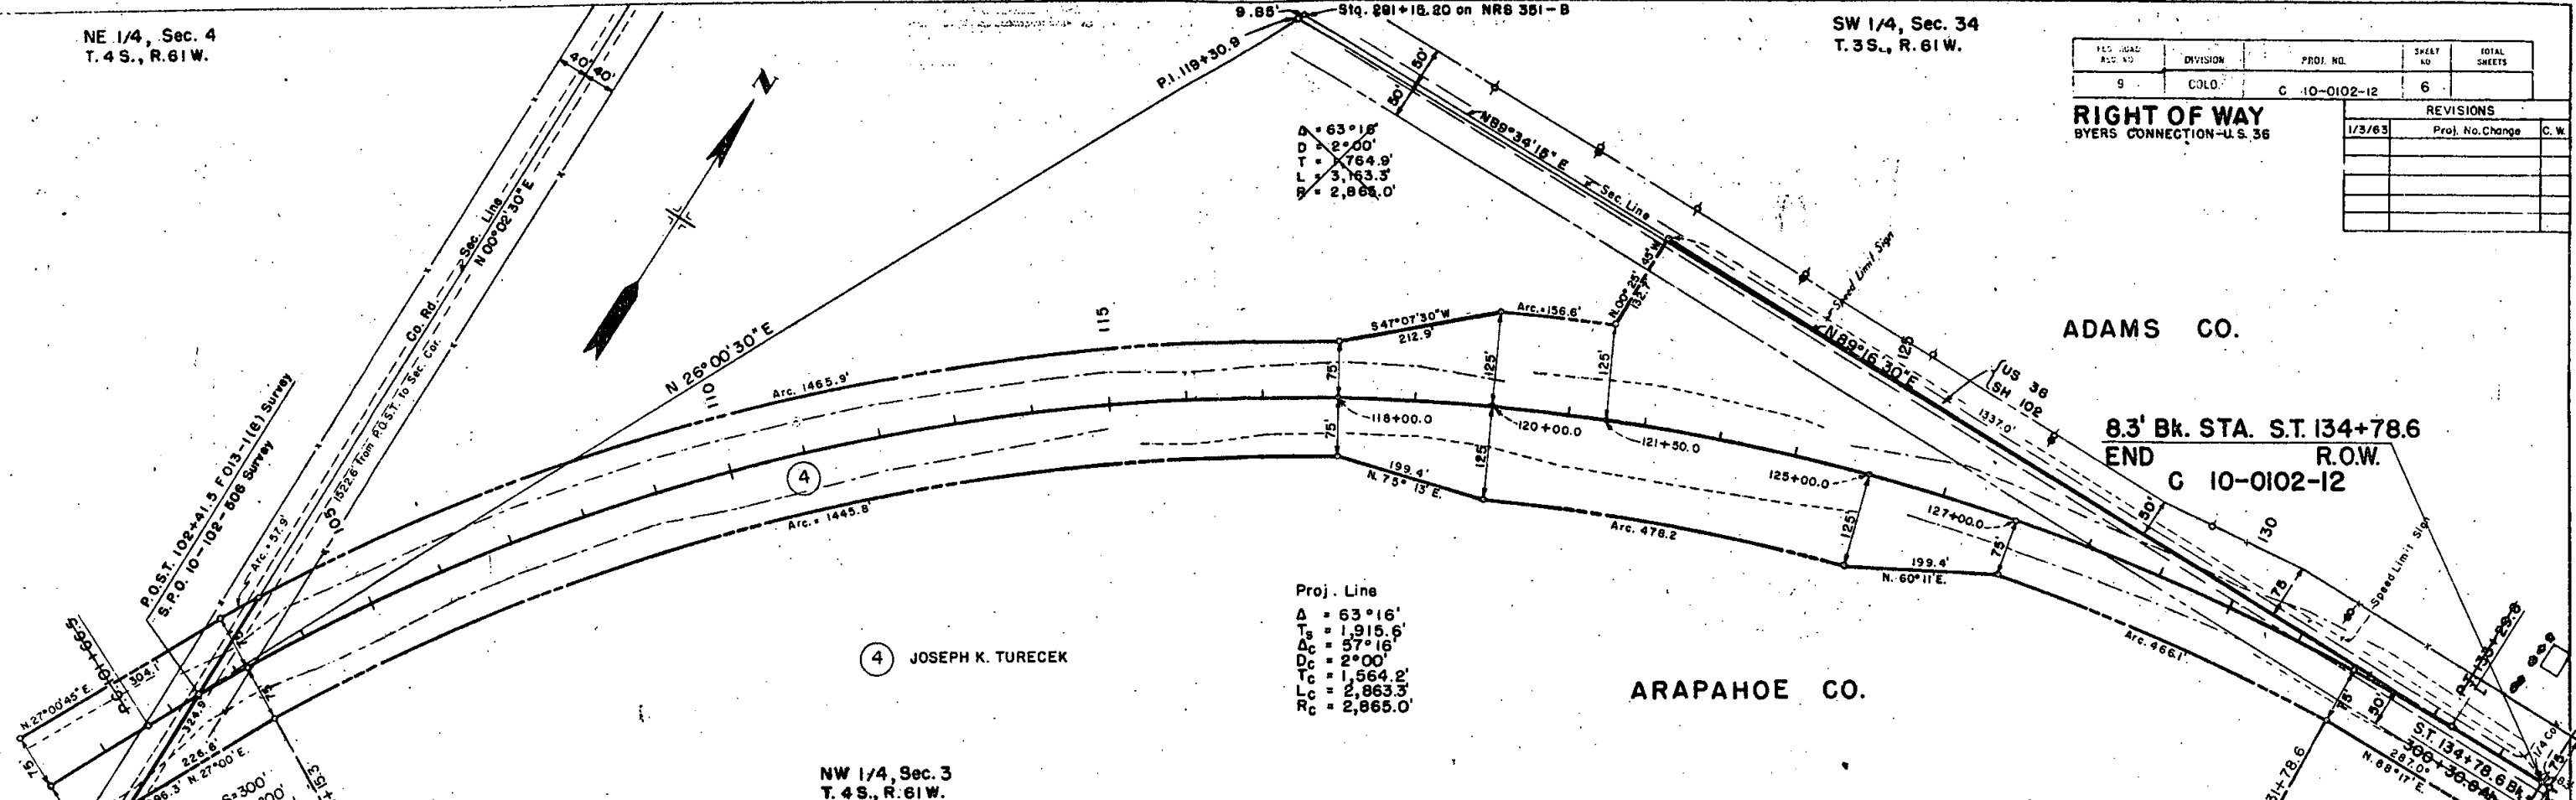

PROF. NO. 22122
DATE 10/1/62
BY J. K. TURECEK

FEDERAL ROAD REGION NO.	DIVISION	PROJ. NO.	SHEET NO.	TOTAL SHEETS
9	COLORADO	E 10-0102-12	6A	

RIGHT OF WAY		
BYERS CONNECTION-U.S. 36		
REVISIONS		
9/27/63	New Sheet	CW
11/20/63	Rev. C.B. add D & E	CW

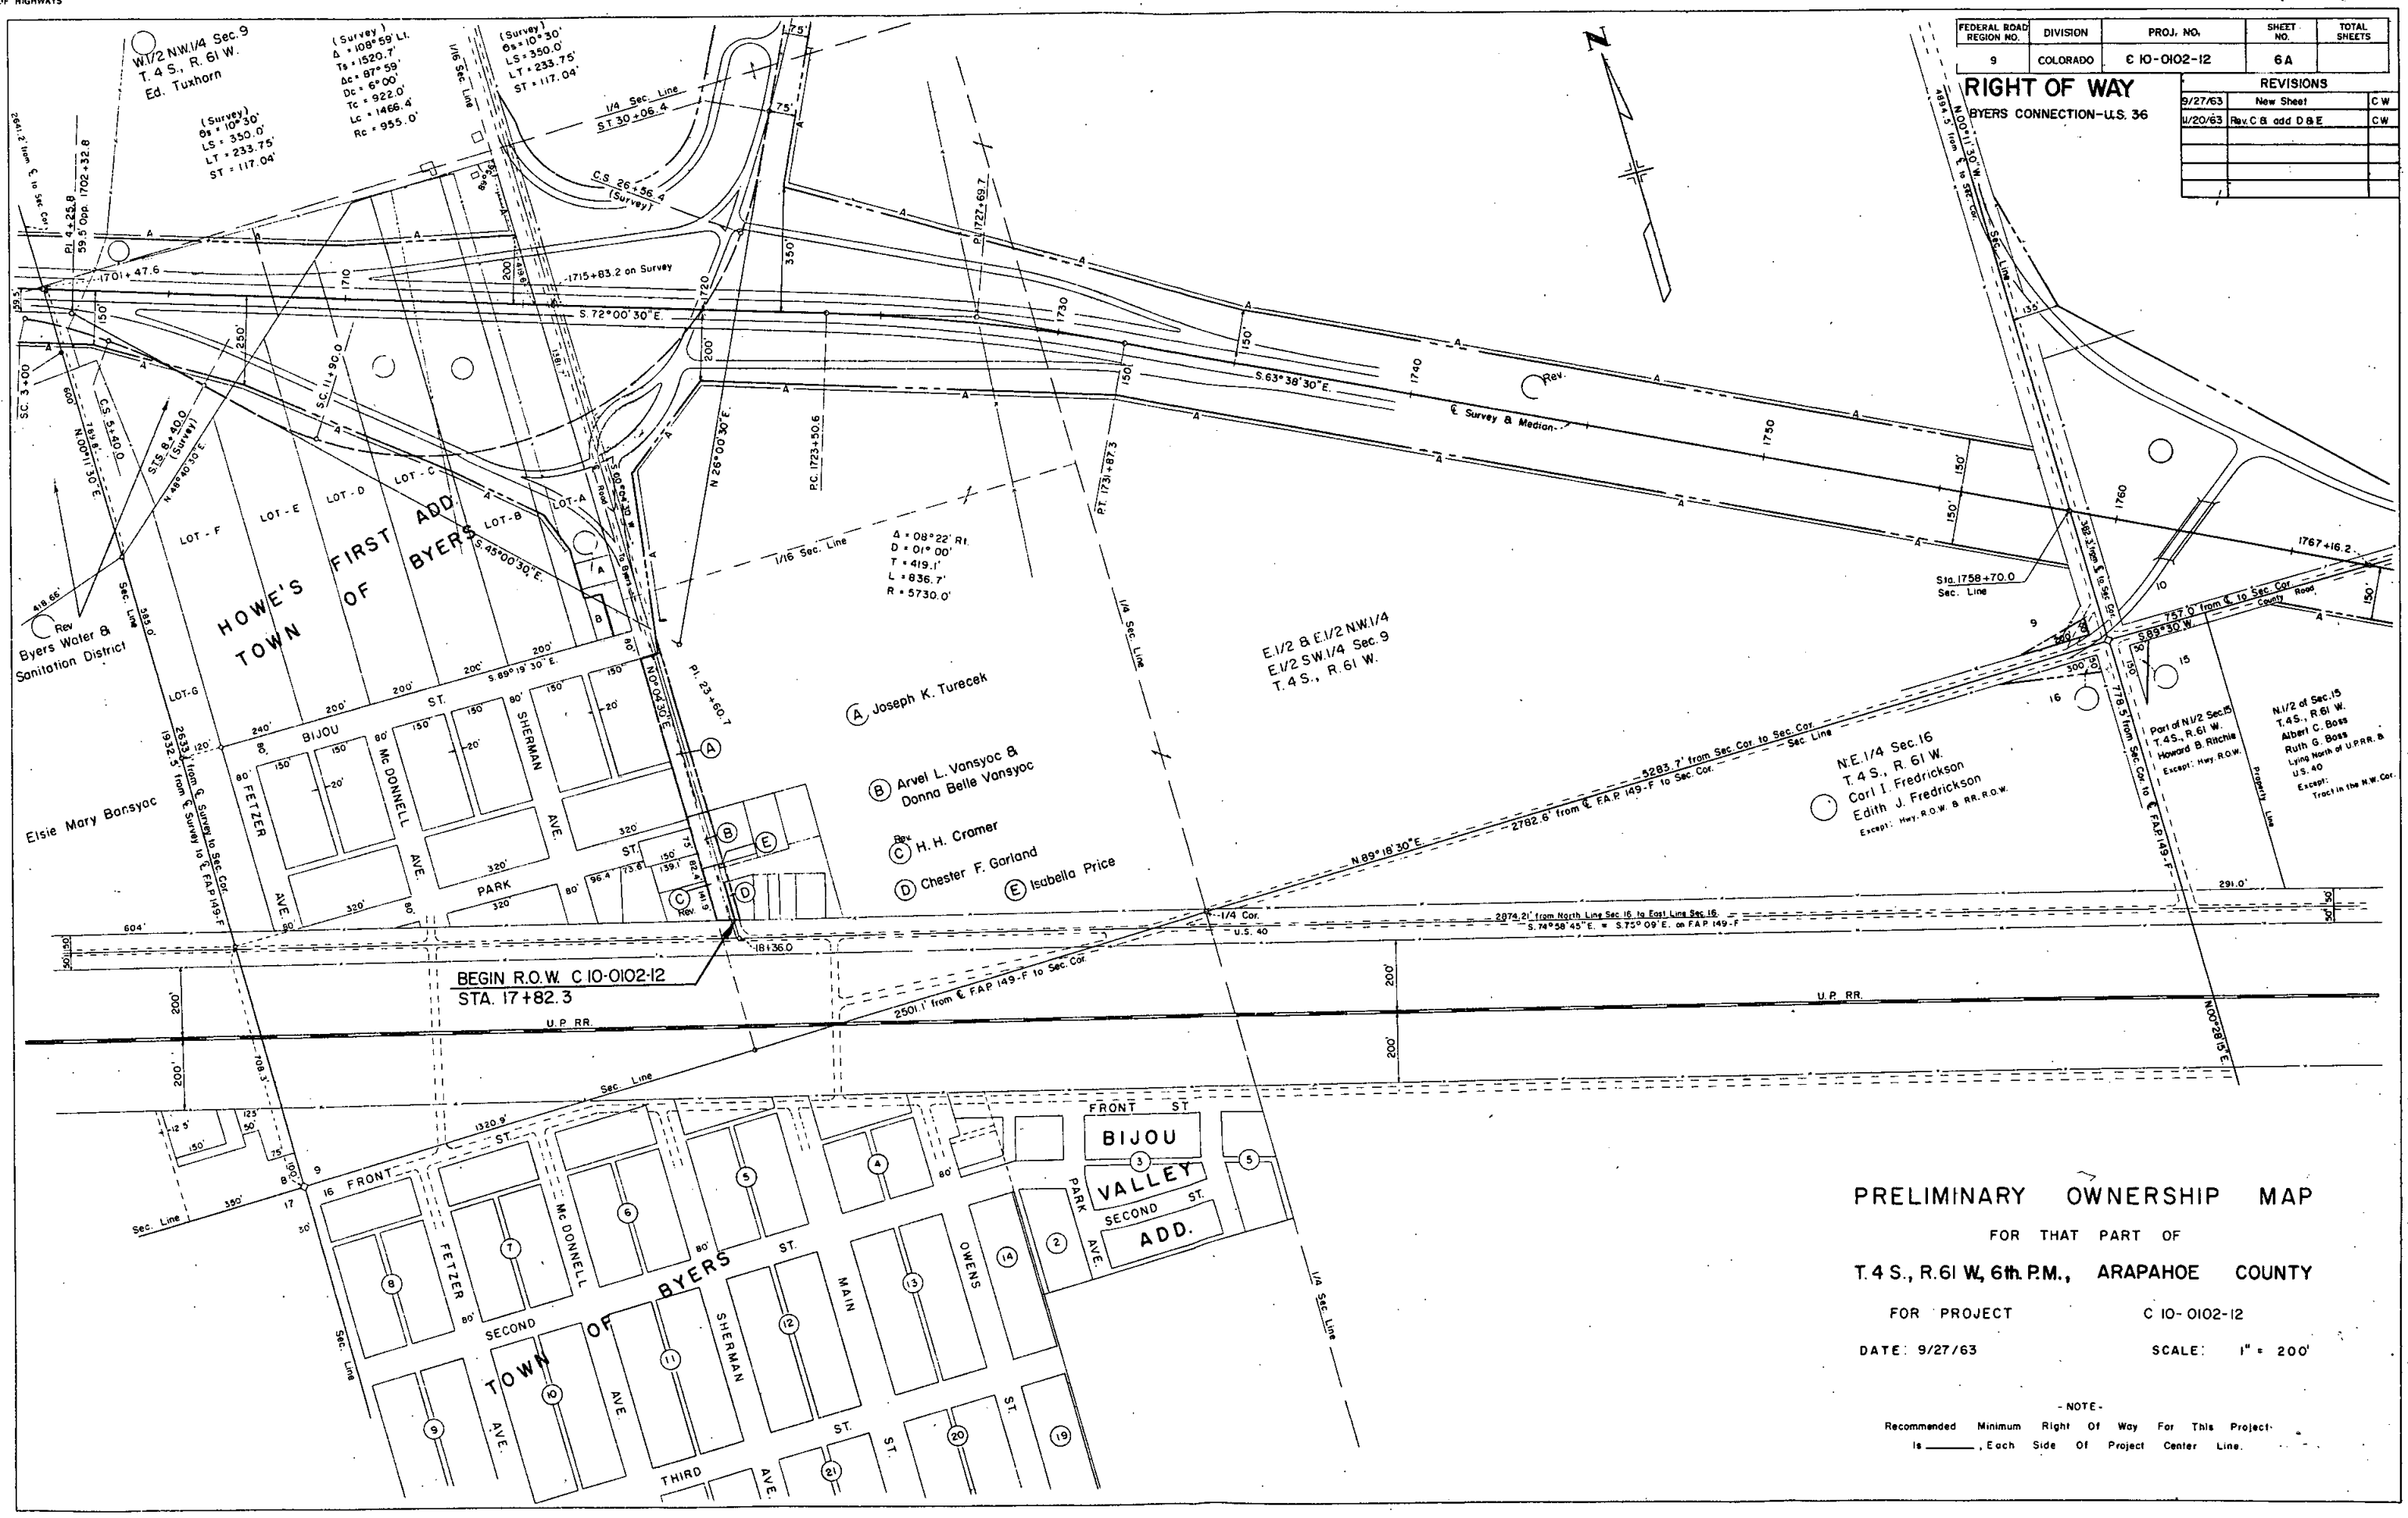

FEDERAL ROAD REGION NO.	DIVISION	PROJ. NO.	SHEET NO.	TOTAL SHEETS
9	COLORADO	C 10-0102-12	7	
RIGHT OF WAY BYERS CONNECTION-U.S. 36				
			REVISIONS	
			1/3/63	Proj. No. Change C.W.
			1/20/63	Begin R.O.W. Sta. C.W.

① W.1/2 SE.1/4 Sec. 4
T. 4 S., R. 61 W.


Clara A. Price

② E.1/2 SE.1/4 Sec. 4
T. 4 S., R. 61 W.
L.J. Tippet
Anna Marie Tippet

N.E. 1/4 SW.1/4, E.1/2 NW.1/4
and the E.1/2 Sec. 9
T. 4 S., R. 61 W.
Joseph K. Turecek

PRELIMINARY OWNERSHIP MAP
FOR THAT PART OF
T.4S., R.61, 62 & 63 W., ARAPAHOE COUNTY
FOR PROJECT C 10-0102-12
DATE: 5-31-61 SCALE: 1" = 200'

-NOTE-
Recommended Minimum Right Of Way For This Project
is _____, Each Side Of Project Center Line.

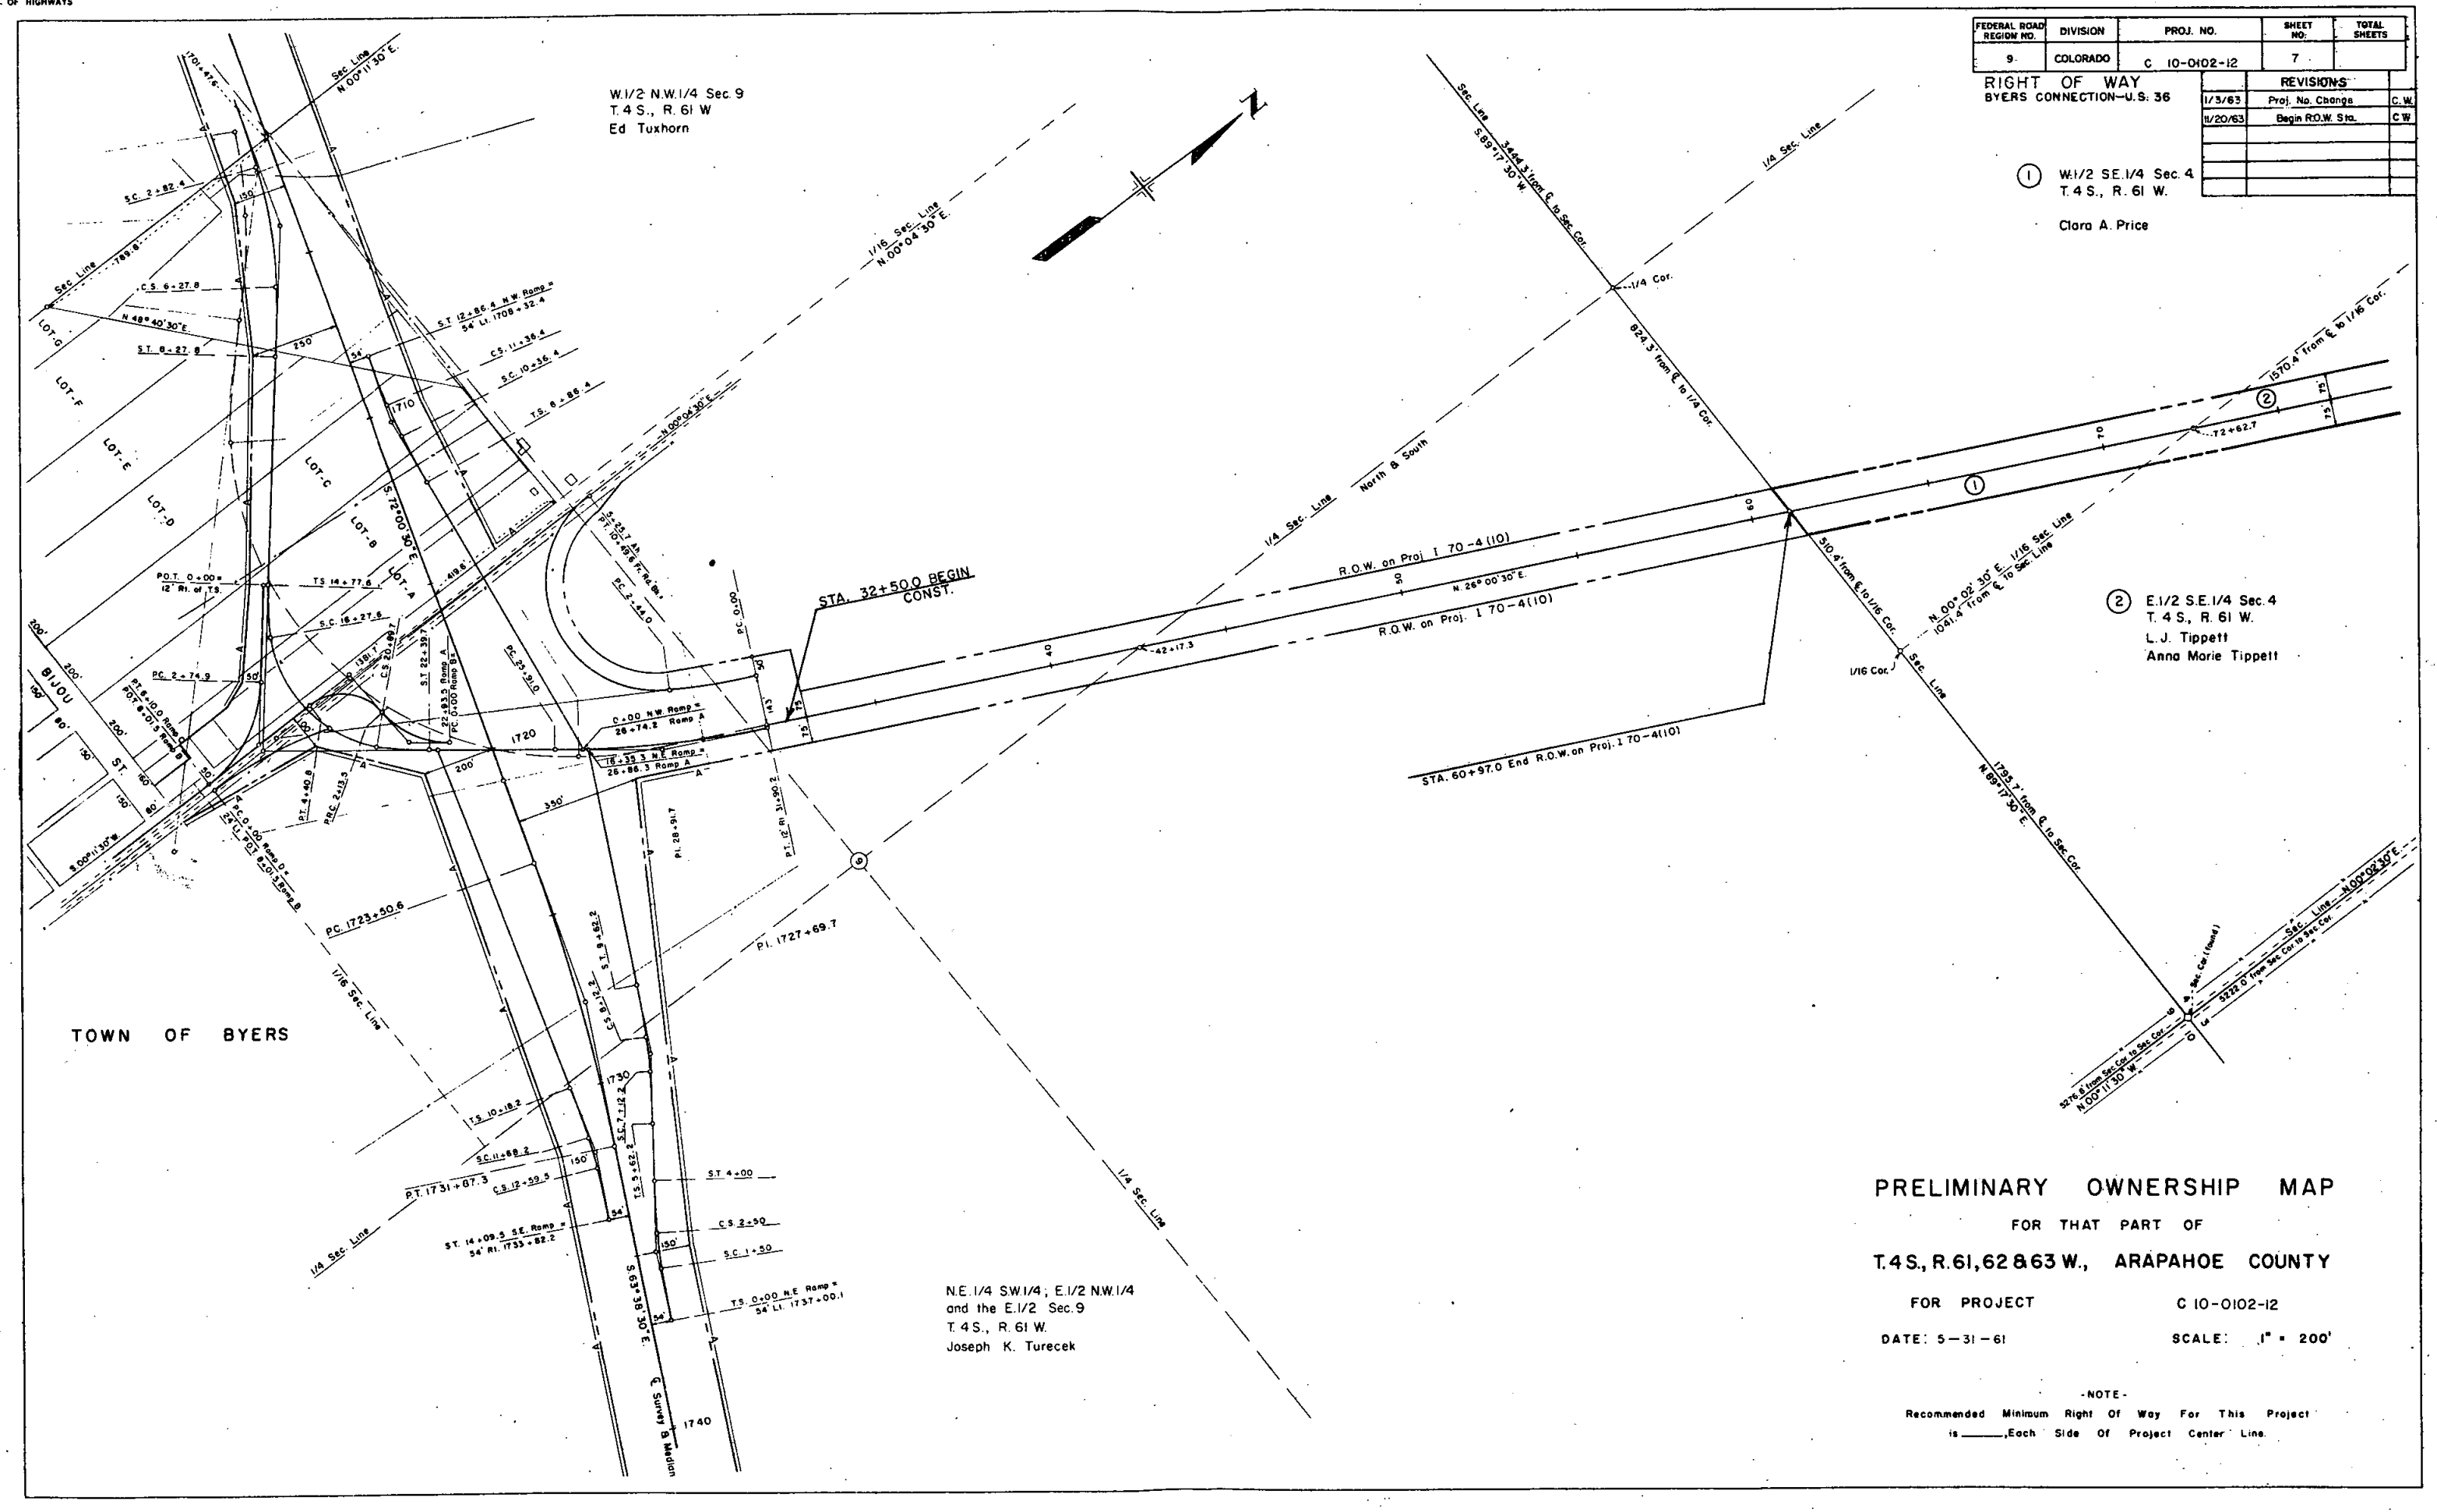

FEDERAL ROAD DISTRICT NO.	DIVISION	PROJ. NO.	SHEET NO.	TOTAL SHEETS
9	COLORADO	C 10-0102-12	8	

REVISIONS		
Date	Proj. No. Change	C.W.
1/3/68		

