

- INDEX OF SHEETS
- SHEET NO. 1 TITLE SHEET
- 2 TABULATION OF PROPERTIES
- 3-5 PLAN AND PROFILE SHEETS SHOWING RIGHT OF WAY
- 6 OWNERSHIP MAP

COLORADO

DEPARTMENT OF HIGHWAYS

PLAN AND PROFILE OF PROPOSED

COLORADO PROJECT C12-0070-02

STATE HIGHWAY NO. 70

ADAMS COUNTY

SCALE OF ORIGINAL TRACINGS

ON PLAN, 1 IN. = 100 FT.

ON PROFILE 1 IN. = 100 FT. HORIZONTAL

1 IN. = 10 FT. VERTICAL

GRADE LINE ON PROFILE IS SHOWN AS GRADE OF FINISHED ROAD

GROSS LENGTH OF PROJECT 1

NET LENGTH OF PROJECT 1

RIGHT OF WAY

FED. ROAD DIST. NO.	STATE	PROJ. NO.	SHEET NO.	T. M.
3	COLO.	C12-0070-02	1	

RIGHT OF WAY

CONVENTIONAL SIGNS

CENTER LINE OF SURVEY

RIGHT OF WAY LINES

TOWNSHIP OR RANGE LINES

SECTION LINES

ONE QUARTER SECTION LINES

COUNTY LINES

RAILROAD TRACKS


BARBED WIRE FENCE

COMBINATION WIRE FENCE

TELEPH. OR TELEG. LINE

POWER LINE

PRESENT ROAD (Prior Sheets)

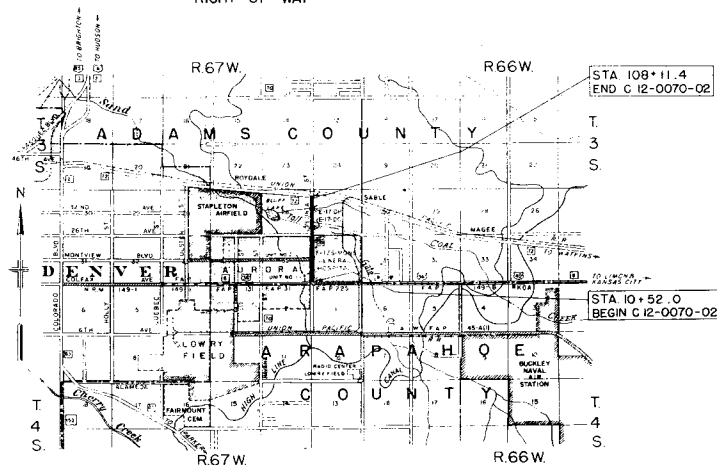

Scale in Miles


0 1 2 3 4 5

SE 1/4, SEC. 35

NE 1/4, SEC. 35
T. 3 S., R. 67 W.

FED. ROAD DIST. NO.	STATE	PROJECT NO.	SHEET NO.	TOT. SHEET
3	COLO.	C12-0070-02	3	

RIGHT OF WAY

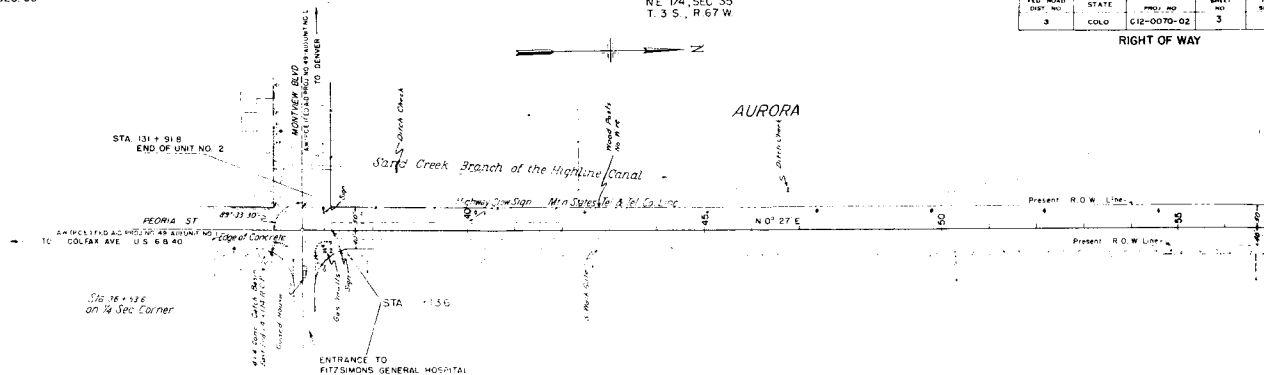BEGIN. C 12-0070-02
STA. 10+52.0CLEANING & GRUBBING
Very light thrust project

SW 1/4, SEC. 36

NW 1/4, SEC. 36

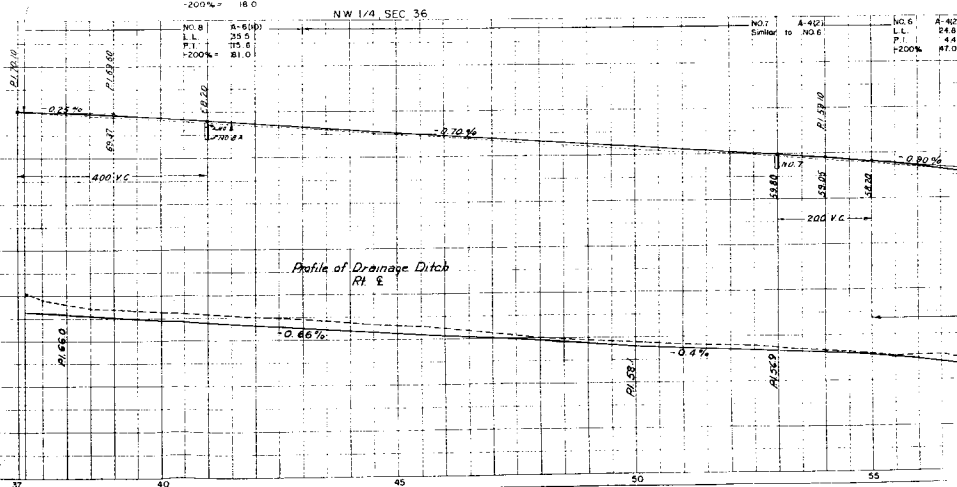
NO. 8 A-1-BIG
L.L. 1. V
P.T. 1. P
200% 18.0NO. 8 A-600
L.L. 35.5
P.T. 35.5
200% 81.0NO. 7 A-421
Similar to NO. 6NO. 6 A-421
L.L. 24.8
P.T. 44
200% 87.0EXCAV
EMBANK 15 %
BORROW
STA. TO ORIGIN
TO. IN. ORIGIN
BORROW SOURCE


PLATE 1 - PLAN PROFILE & CROSS SECTIONS

N.E. 1/4, SEC. 35

City and County of Denver

S.E. 1/4, SEC. 26
T. 3 S. R. 67 W.


FEED ROAD	DIST.	NO.	NO.	SHEET	TOTAL
9	9	9	9	4	4
RIGHT OF WAY					

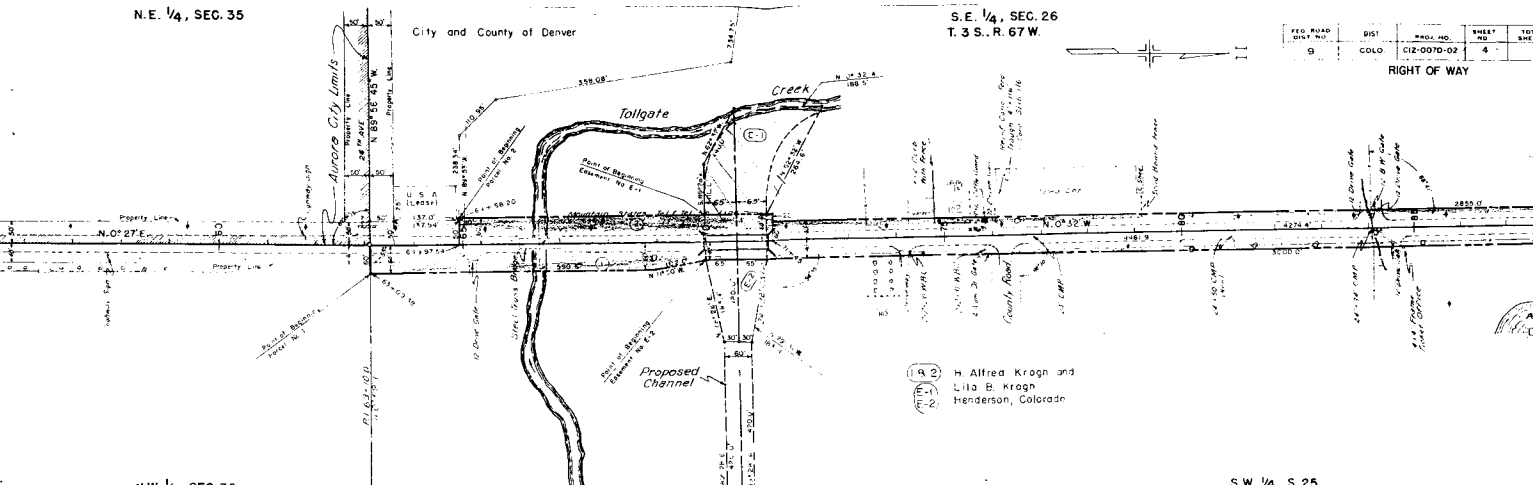

(1) A-2 H Alfred Krogh and
(2) E-1 Lila B. Krogh
(2) E-2 Henderson, Colorado

N.W. 1/4, SEC. 36

S.W. 1/4, S. 25

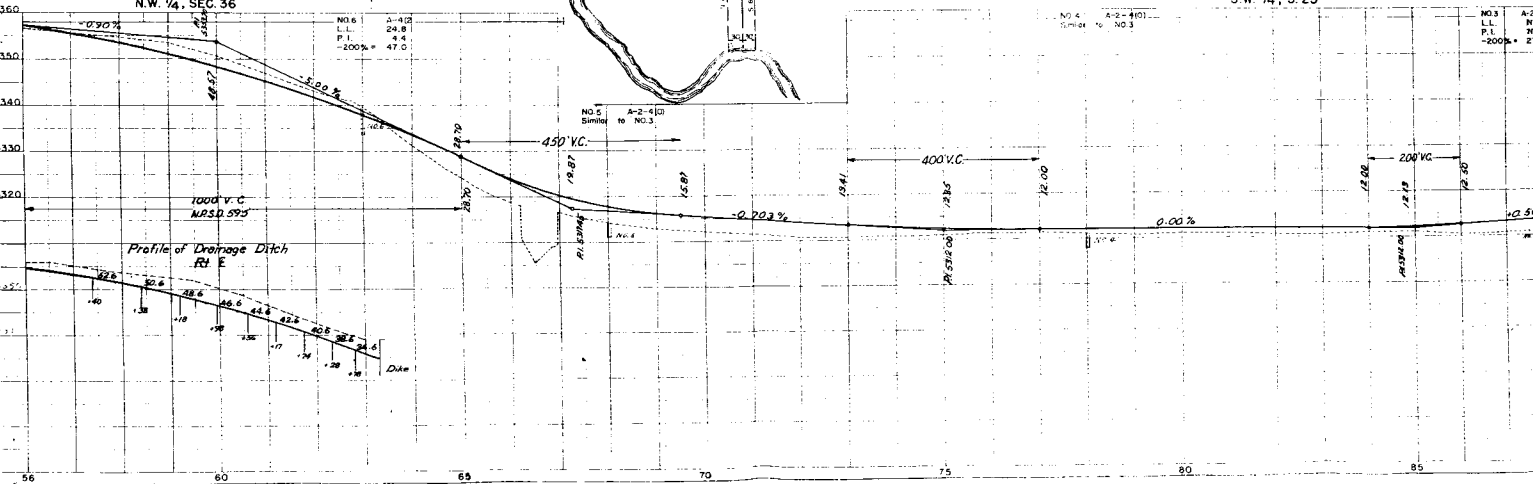

SE 1/4, SEC. 26


NE 1/4, SEC. 26
T. 3 S., R. 67 W.

FILE NO.	BISI	PROJ. NO.	SHEET NO.	TOTAL SHEETS
9	COLO.	C12-0070-02	5	


RIGHT OF WAY

SE 1/4, SEC. 23

SW 1/4, SEC. 24

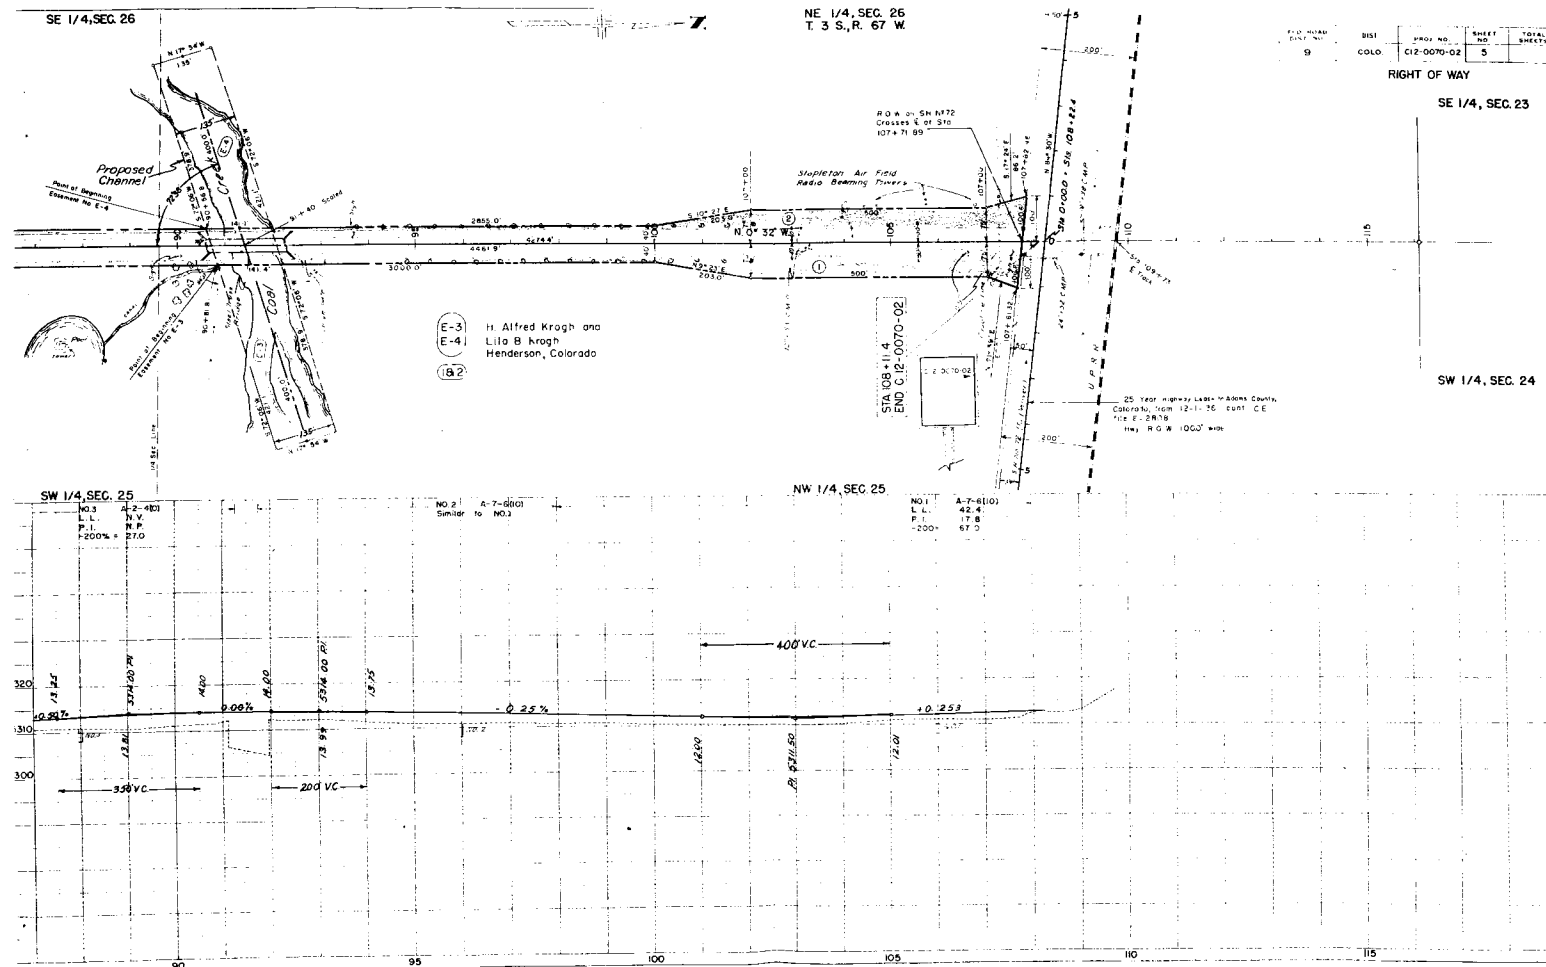

FEDERAL AID DISTRICT	PROJECT NO.	SHEET NO.	TOTAL SHEETS
9	COLORADO C-12-0070-02	6	

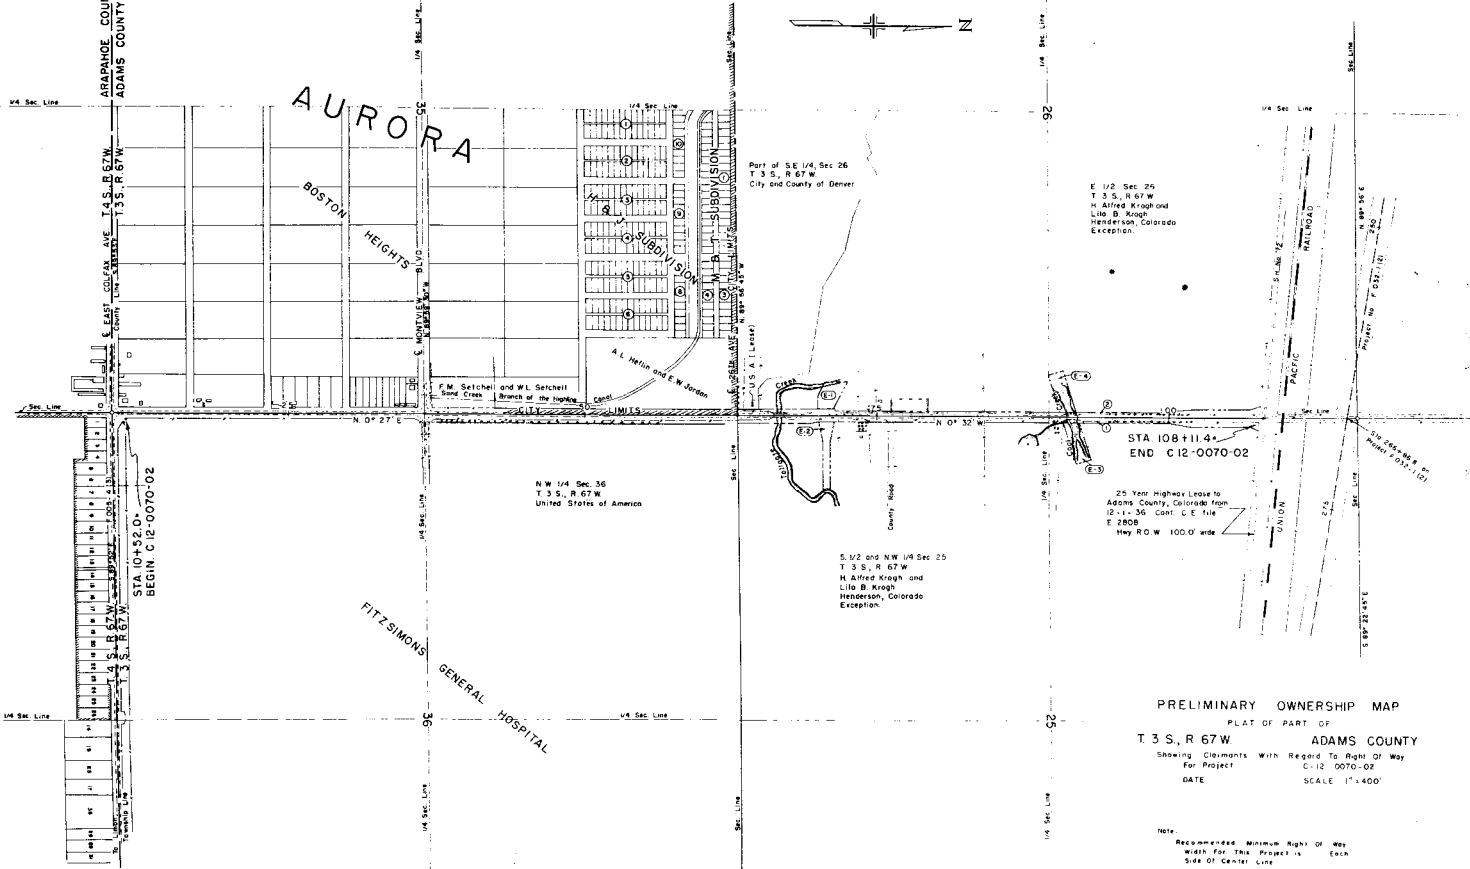

PRELIMINARY OWNERSHIP MAP
 PLAT OF PART OF
 T. 3 S., R. 67 W.
 ADAMS COUNTY
 Showing Claimants With Record To Right Of Way
 For Project
 C-12-0070-02
 DATE
 SCALE 1"=400'

Note:
 Recommended Minimum Right Of Way
 Width For This Project Is Each
 Side Of Center Line