

FED. ROAD DIVISION NO.	DISTRICT	PROJ. NO.	SHEET NO.	TOTAL SHEETS
9	COLO.	C 13-0002-04	1	1


-FILE-

COLORADO
STATE HIGHWAY DEPARTMENT
PLAN AND PROFILE OF PROPOSED
STATE PROJECT NO. C 13-0002-04
STATE HIGHWAY NO. 2
LOGAN COUNTY
RIGHT OF WAY

- INDEX OF SHEETS
- SHEET NO. 1 TITLE SHEET.
 - 2 TABULATION OF PROPERTIES.
 - 3-6 PLAN AND PROFILE SHEETS
 - SHOWING RIGHT OF WAY.
 - 7 OWNERSHIP MAP

CONSTR. ENGR'S. COPY

*All Pavele Not purchased
for this Proj. 5% No Construction
See Proj. BF 003-2(2)*

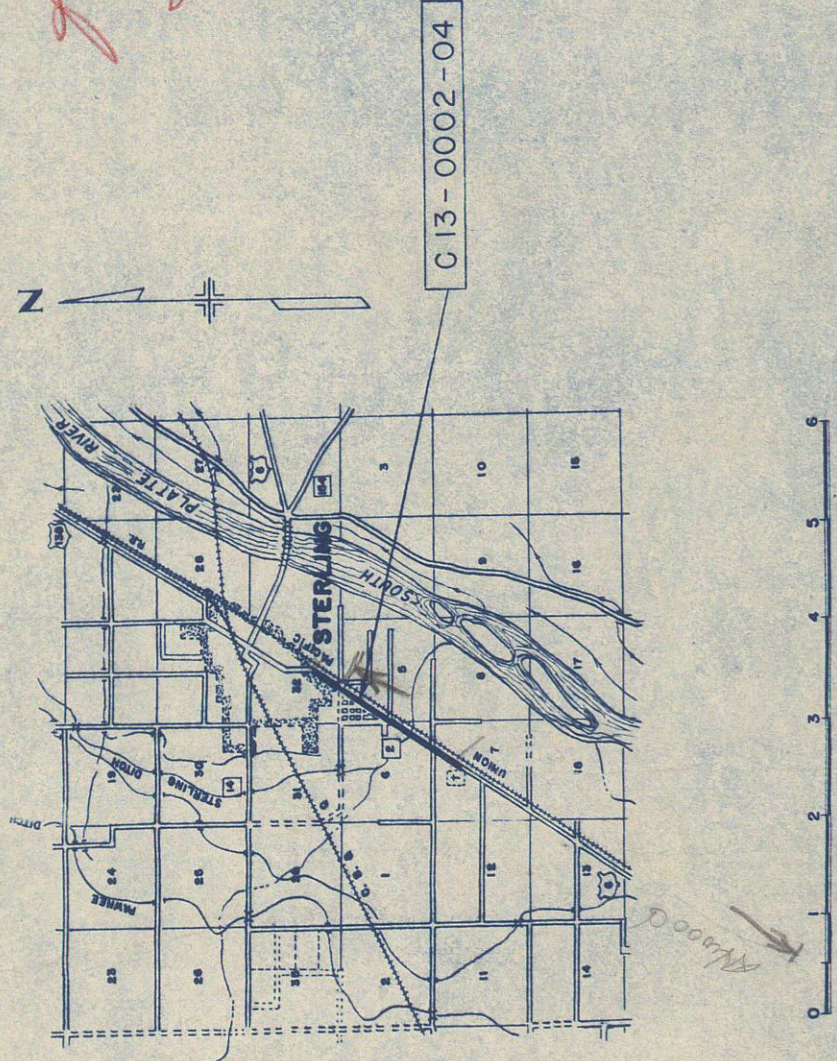

Copy to Howe 3-13-53

R.O.W. TABULATION OF PROPERTIES IN
LOGAN COUNTY S.H. No. 2 PROJ. C 13-0002-04


FED. ROAD DIST. NO.	STATE	PROJ. NO.	SHEET NO.	TOTAL SHEETS
3	COLO.	C13-0002-04	2	

RIGHT OF WAY

Rev. 8-26-53 Parcel 7 added - R.E.C.

PARCEL NO.	OWNER	ADDRESS	LOCATION	AREA		IN ACRES	TO BE ACQUIRED	REMARKS
				TOTAL LAND IN TRACT	PARCEL			
1	THE CITY OF STERLING	STERLING, COLO.	E 1/2 SW 1/4 SEC. 32	16.2	1.557	1.557		
2	MINNIE L. CHEAIRS % R.L. SAUTER	132 DELMAR ST., STERLING, COLO.	SW 1/4 SEC. 32	116	0.009	0.009		
3	LOIS E. BENNETT & JENNIE E. BENNETT	RT. 3, STERLING, COLO.	S 1/2 SW 1/4 SEC. 32	0.836	0.099	0.099		
			T. 7N., R. 52W.					
			BLUE BIRD ACRES NW 1/4 NW 1/4 SEC. 5					
4	PHILIP STEVEN BOWE & MARGARET MARY BOWE	215 COLUMBINE ST., STERLING, COLO.	BLOCK 1		0.217	0.217		
5	J.E. KOENIG & ETHEL J. KOENING	BOX 826, STERLING, COLO.	BLOCK B, 1		0.162	0.162		
6	L.C. HOOVER	STERLING, COLO.	BLOCK B		0.018	0.018		
7	L.C. HOOVER & LILLIE C. HOOVER	STERLING, COLO.	Parcel N. of Block 5		0.132	0.132		
8	L.C. HOOVER	STERLING, COLO.	BLOCK 6, 7		0.100	0.100		
9	L.C. HOOVER & LILLIE C. HOOVER	STERLING, COLO.	BLOCK 6		0.100	0.100		
10	L.C. HOOVER & LILLIE C. HOOVER	STERLING, COLO.	BLOCK 9		0.100	0.100		
11	ALEX BAUER & MARY BAUER	RT. 3, STERLING, COLO.	BLOCK 9		0.100	0.100		
12 Rev 2	HELEN MAY FERRELL & O.J. FERRELL	RT. 3, STERLING, COLO.	BLOCK 10, 11 & ALLEYS		0.434	0.434		
13	GEORGE H. MOORE	209 COLUMBINE ST., STERLING, COLO.	BLOCK 11		0.080	0.080		
14	HELEN MAY FERRELL & O.J. FERRELL	RT. 3, STERLING, COLO.	BLOCK C		0.161	0.161		
15	CARLO BLANDO, MARY BLANDO & DAN BLANDO	206 PLATTE ST., STERLING, COLO.	NW 1/4 SEC. 5	81.18	0.294	0.294		
16	MARY EMMA POUZAR & GEORGE OSWALD	219 TAYLOR ST., STERLING, COLO.	SW 1/4 NW 1/4 SEC. 5	11.	0.155	0.155		
17	MARY EMMA POUZAR & GEORGE OSWALD	219 TAYLOR ST., STERLING, COLO.	E 1/2 E 1/2 SEC. 6	11.	1.900	1.900		
18	CHARLES A. PERKINS, TRUSTEE FOR MAYE YOUNG, ETAL	ATWOOD, COLO.	NE 1/4 SEC. 6	0.52	0.055	0.055		
19	GEORGE RUFF & MARY K. RUFF	RT. 3, STERLING, COLO.	SE 1/4 SEC. 6	190	1.017	1.017		
20	HENRY F. SCHAFER	ATWOOD, COLO.	S 1/2 SEC. 6	163	2.365	2.309		
21	RAMEY OIL COMPANY	STERLING, COLO.	N 1/2 NE 1/4 SEC. 7	82	1.971	1.915		
22	CITY OF STERLING	STERLING, COLO.	N 1/2 SEC. 7	152	0.508	0.508		

STERLING

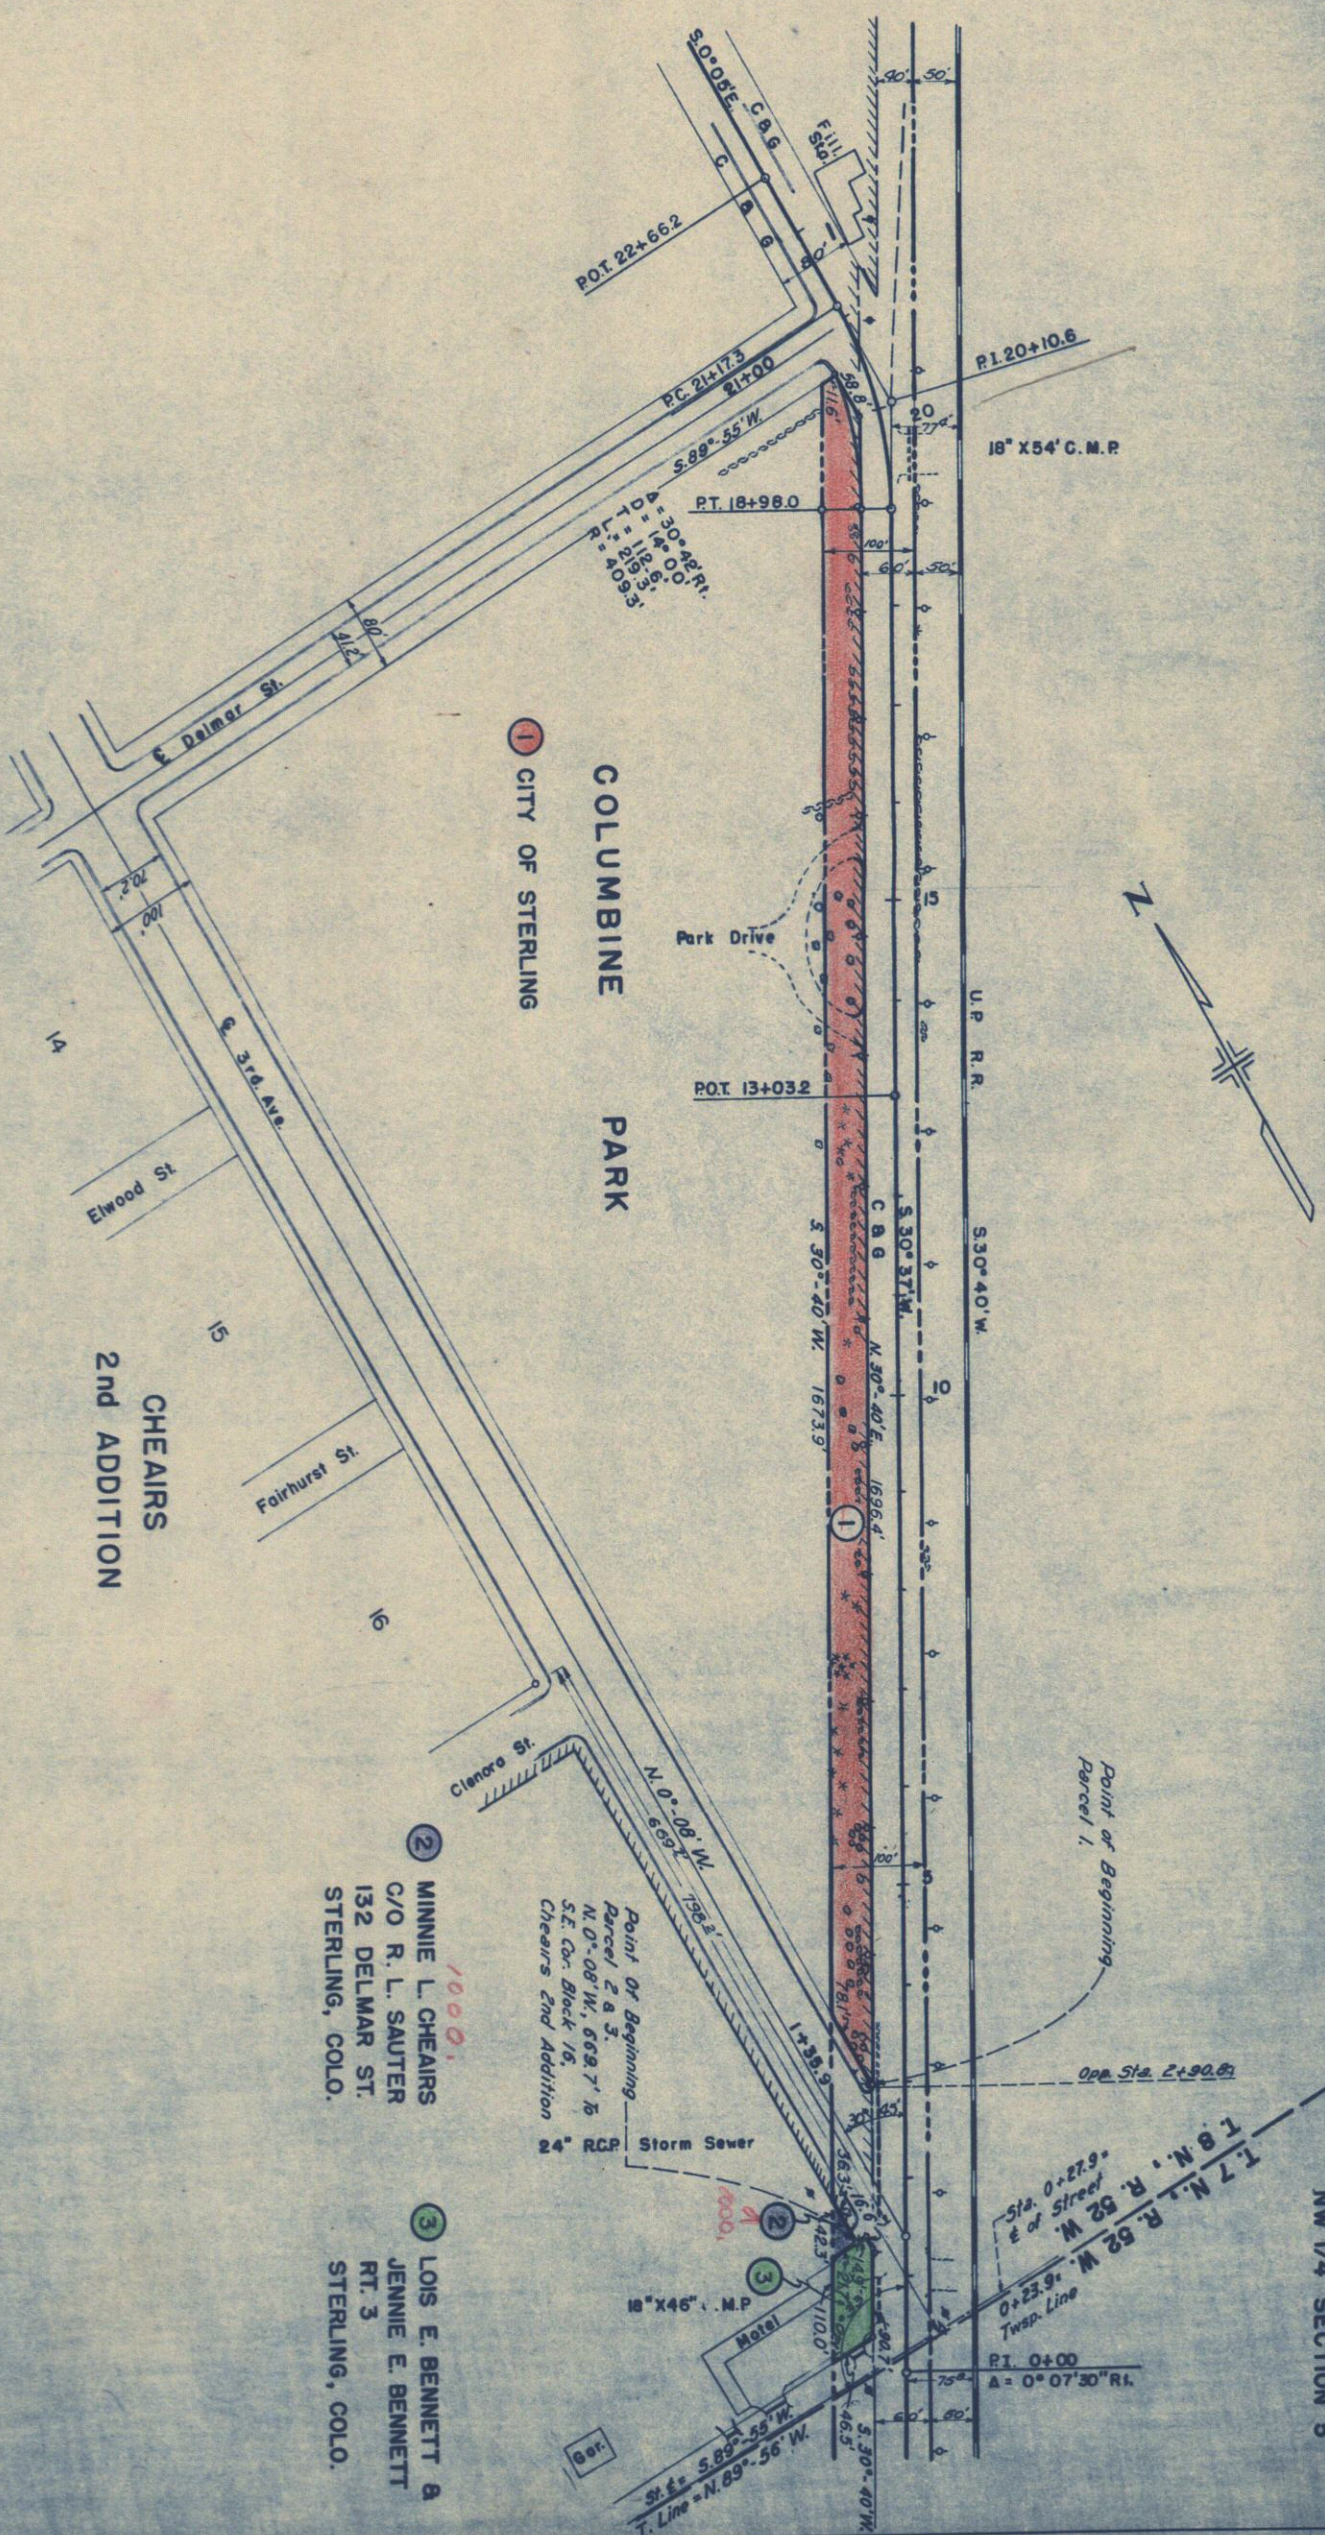


NW 1/4 SECTION 5

FEDERAL ROAD DIVISION NO.	DISTRICT	PROJ. NO.	SHEET NO.	TOTAL SHEETS
9	COLORADO	C13-0002-04	3	

SW 1/4 SECTION 32
T. 8 N., R. 52 W.

FEDERAL ROAD DISTRICT PROJ. NO. SHEET TOTAL				
DIVISION NO. COLORADO	C 13-0002-04	4		

RIGHT OF WAY
 Rev. 8-26-53 New Bldg. Rt. Sta. 7 + and additions to
 Bldg. Rt. Sta. 14 + and Parcel 7 added - R.E.C.

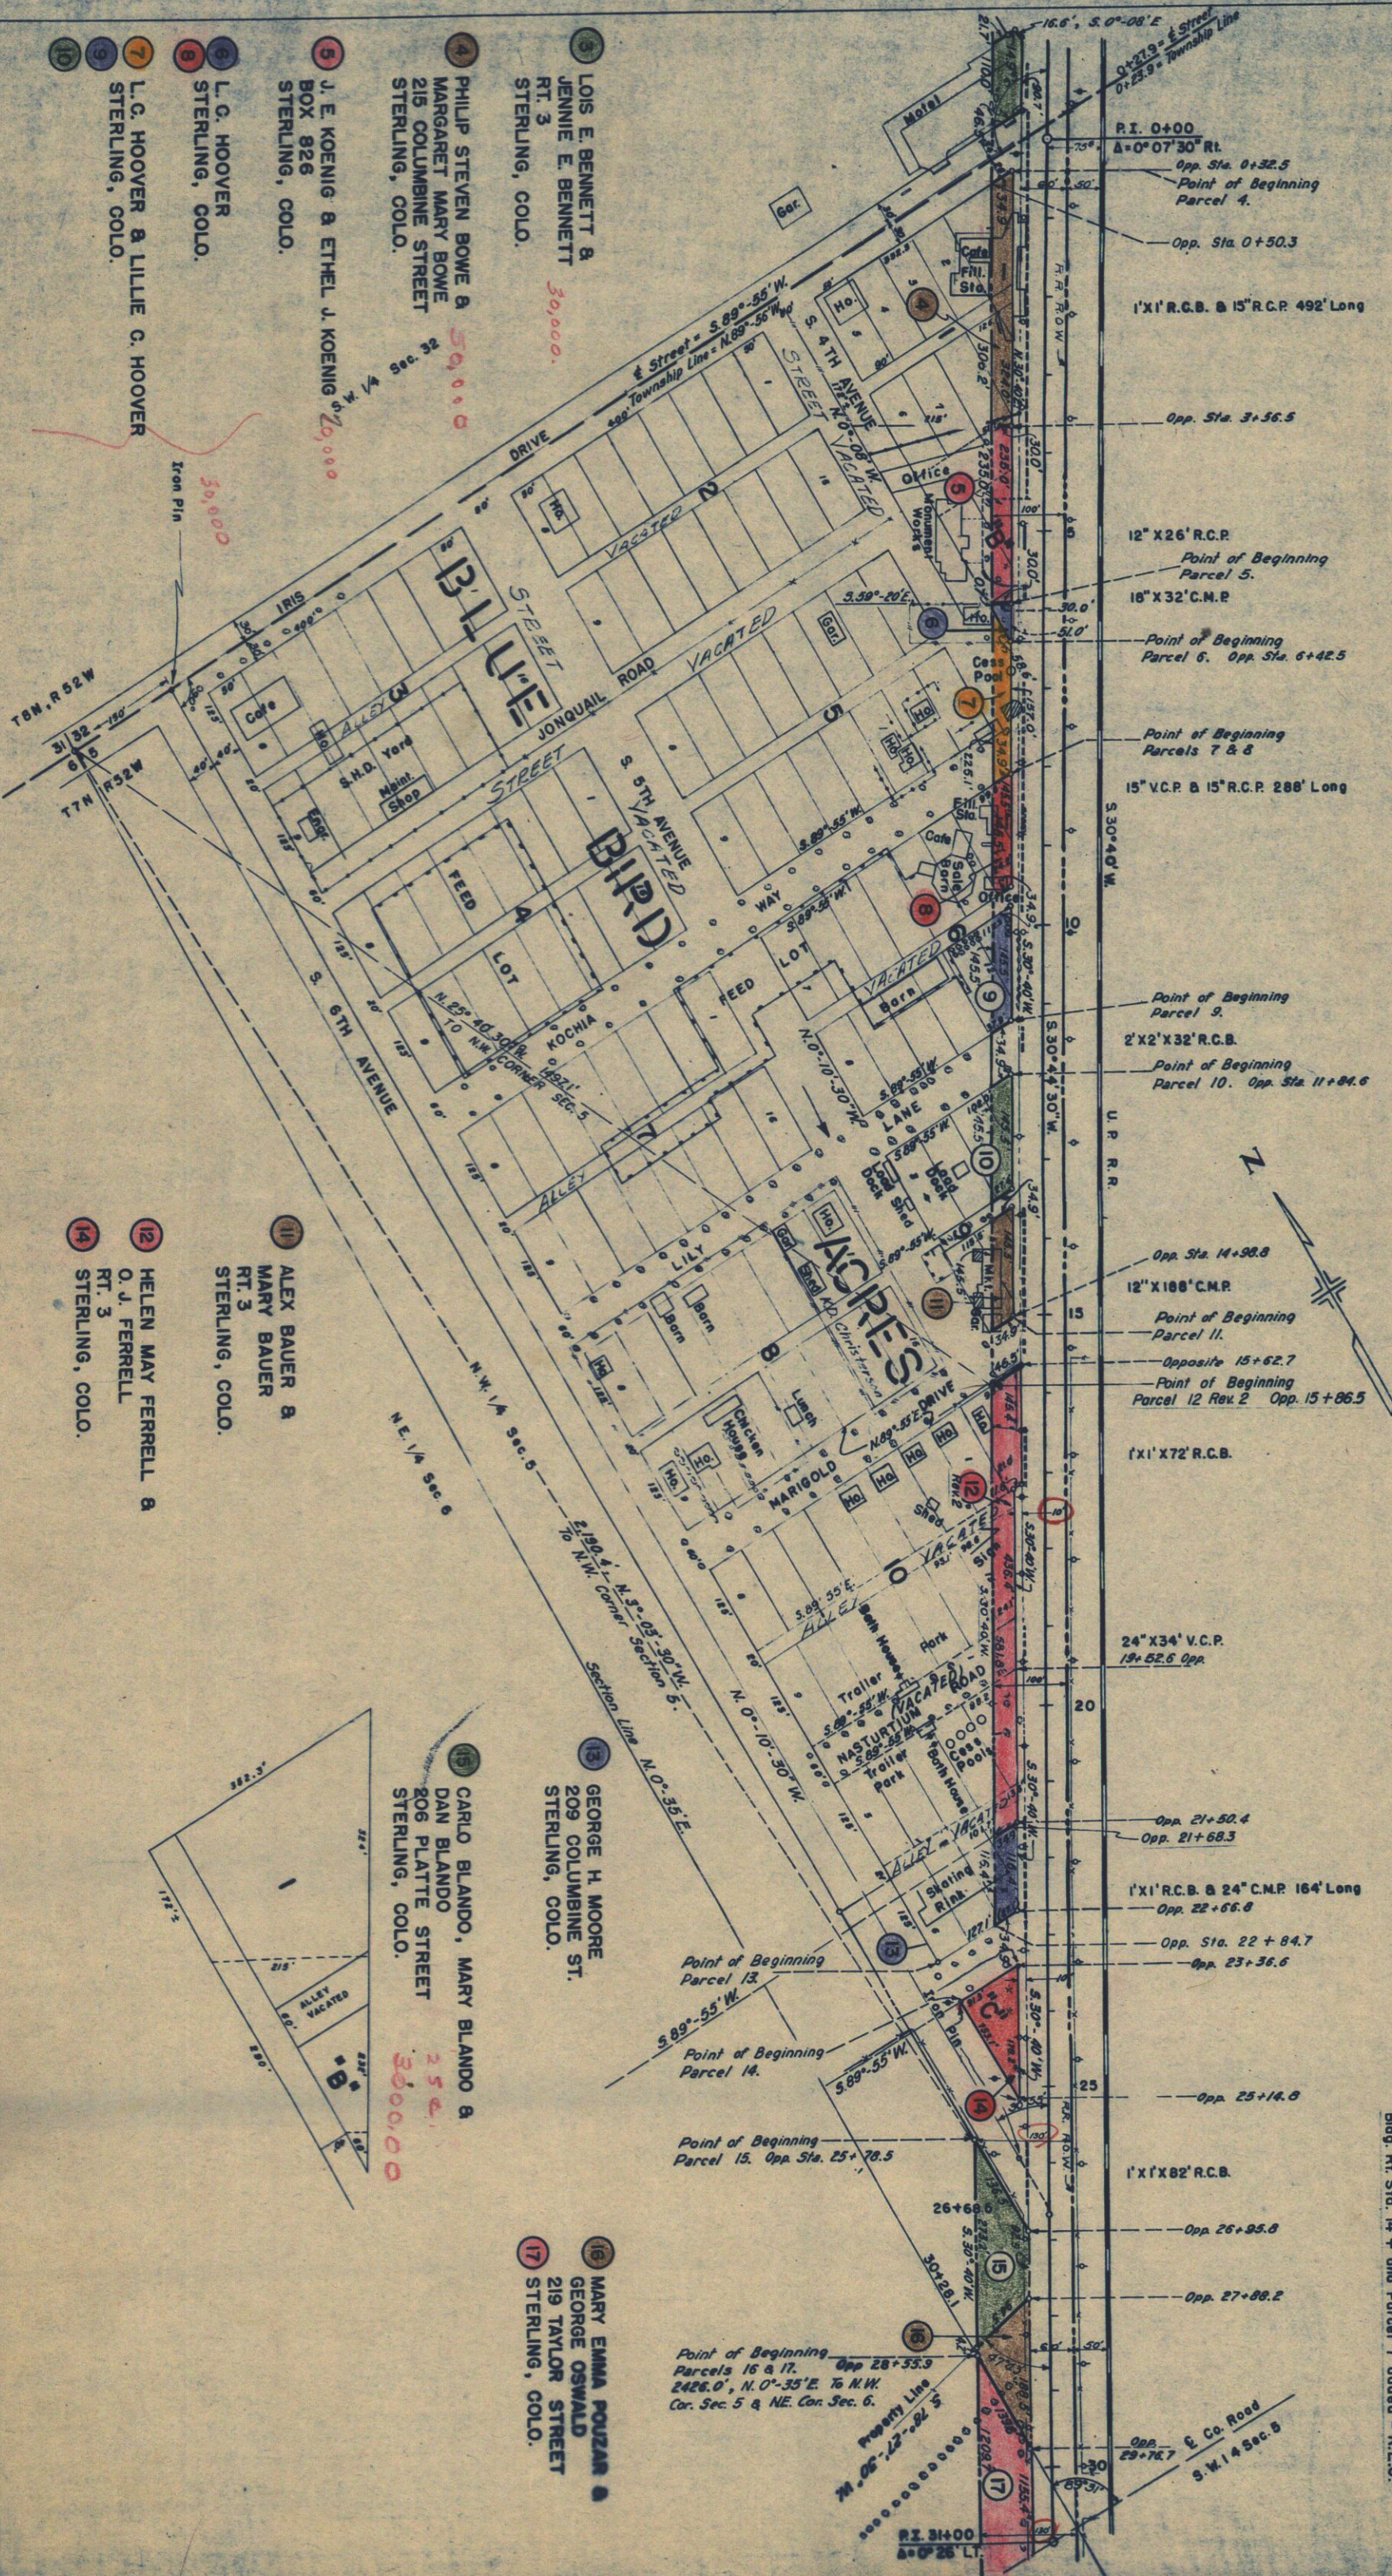

- 1 LOIS E. BENNETT & JENNIE E. BENNETT RT. 3 STERLING, COLO. 30,000.
- 2 PHILIP STEVEN BOWE & MARGARET MARY BOWE 215 COLUMBINE STREET STERLING, COLO. 50,000.
- 3 J. E. KOENIG & ETHEL J. KOENIG BOX 826 STERLING, COLO. 20,000.
- 4 L.C. HOOVER STERLING, COLO. 30,000.
- 5 L.C. HOOVER & LILLIE C. HOOVER STERLING, COLO. 30,000.
- 6 ALEX BAUER & MARY BAUER RT. 3 STERLING, COLO.
- 7 HELEN MAY FERRELL & O. J. FERRELL RT. 3 STERLING, COLO.
- 8 CARLO BLANDO, MARY BLANDO & DAN BLANDO 206 PLATTE STREET STERLING, COLO. 25,000.
- 9 GEORGE H. MOORE 209 COLUMBINE ST. STERLING, COLO.
- 10 MARY EMMA POZAR & GEORGE OSWALD 219 TAYLOR STREET STERLING, COLO.

S.E. $\frac{1}{4}$ Sec. 6
T. 7 N., R. 52 W.


RIGHT OF WAY



N.E. 1/4 Sec. 7
T.7N., R.52W.

FEDERAL ROAD DIVISION NO.	DISTRICT	PROJ. NO.	SHEET NO.	TOTAL SHEETS
9	COLORADO	C 13-0002-04	6	

RIGHT OF WAY

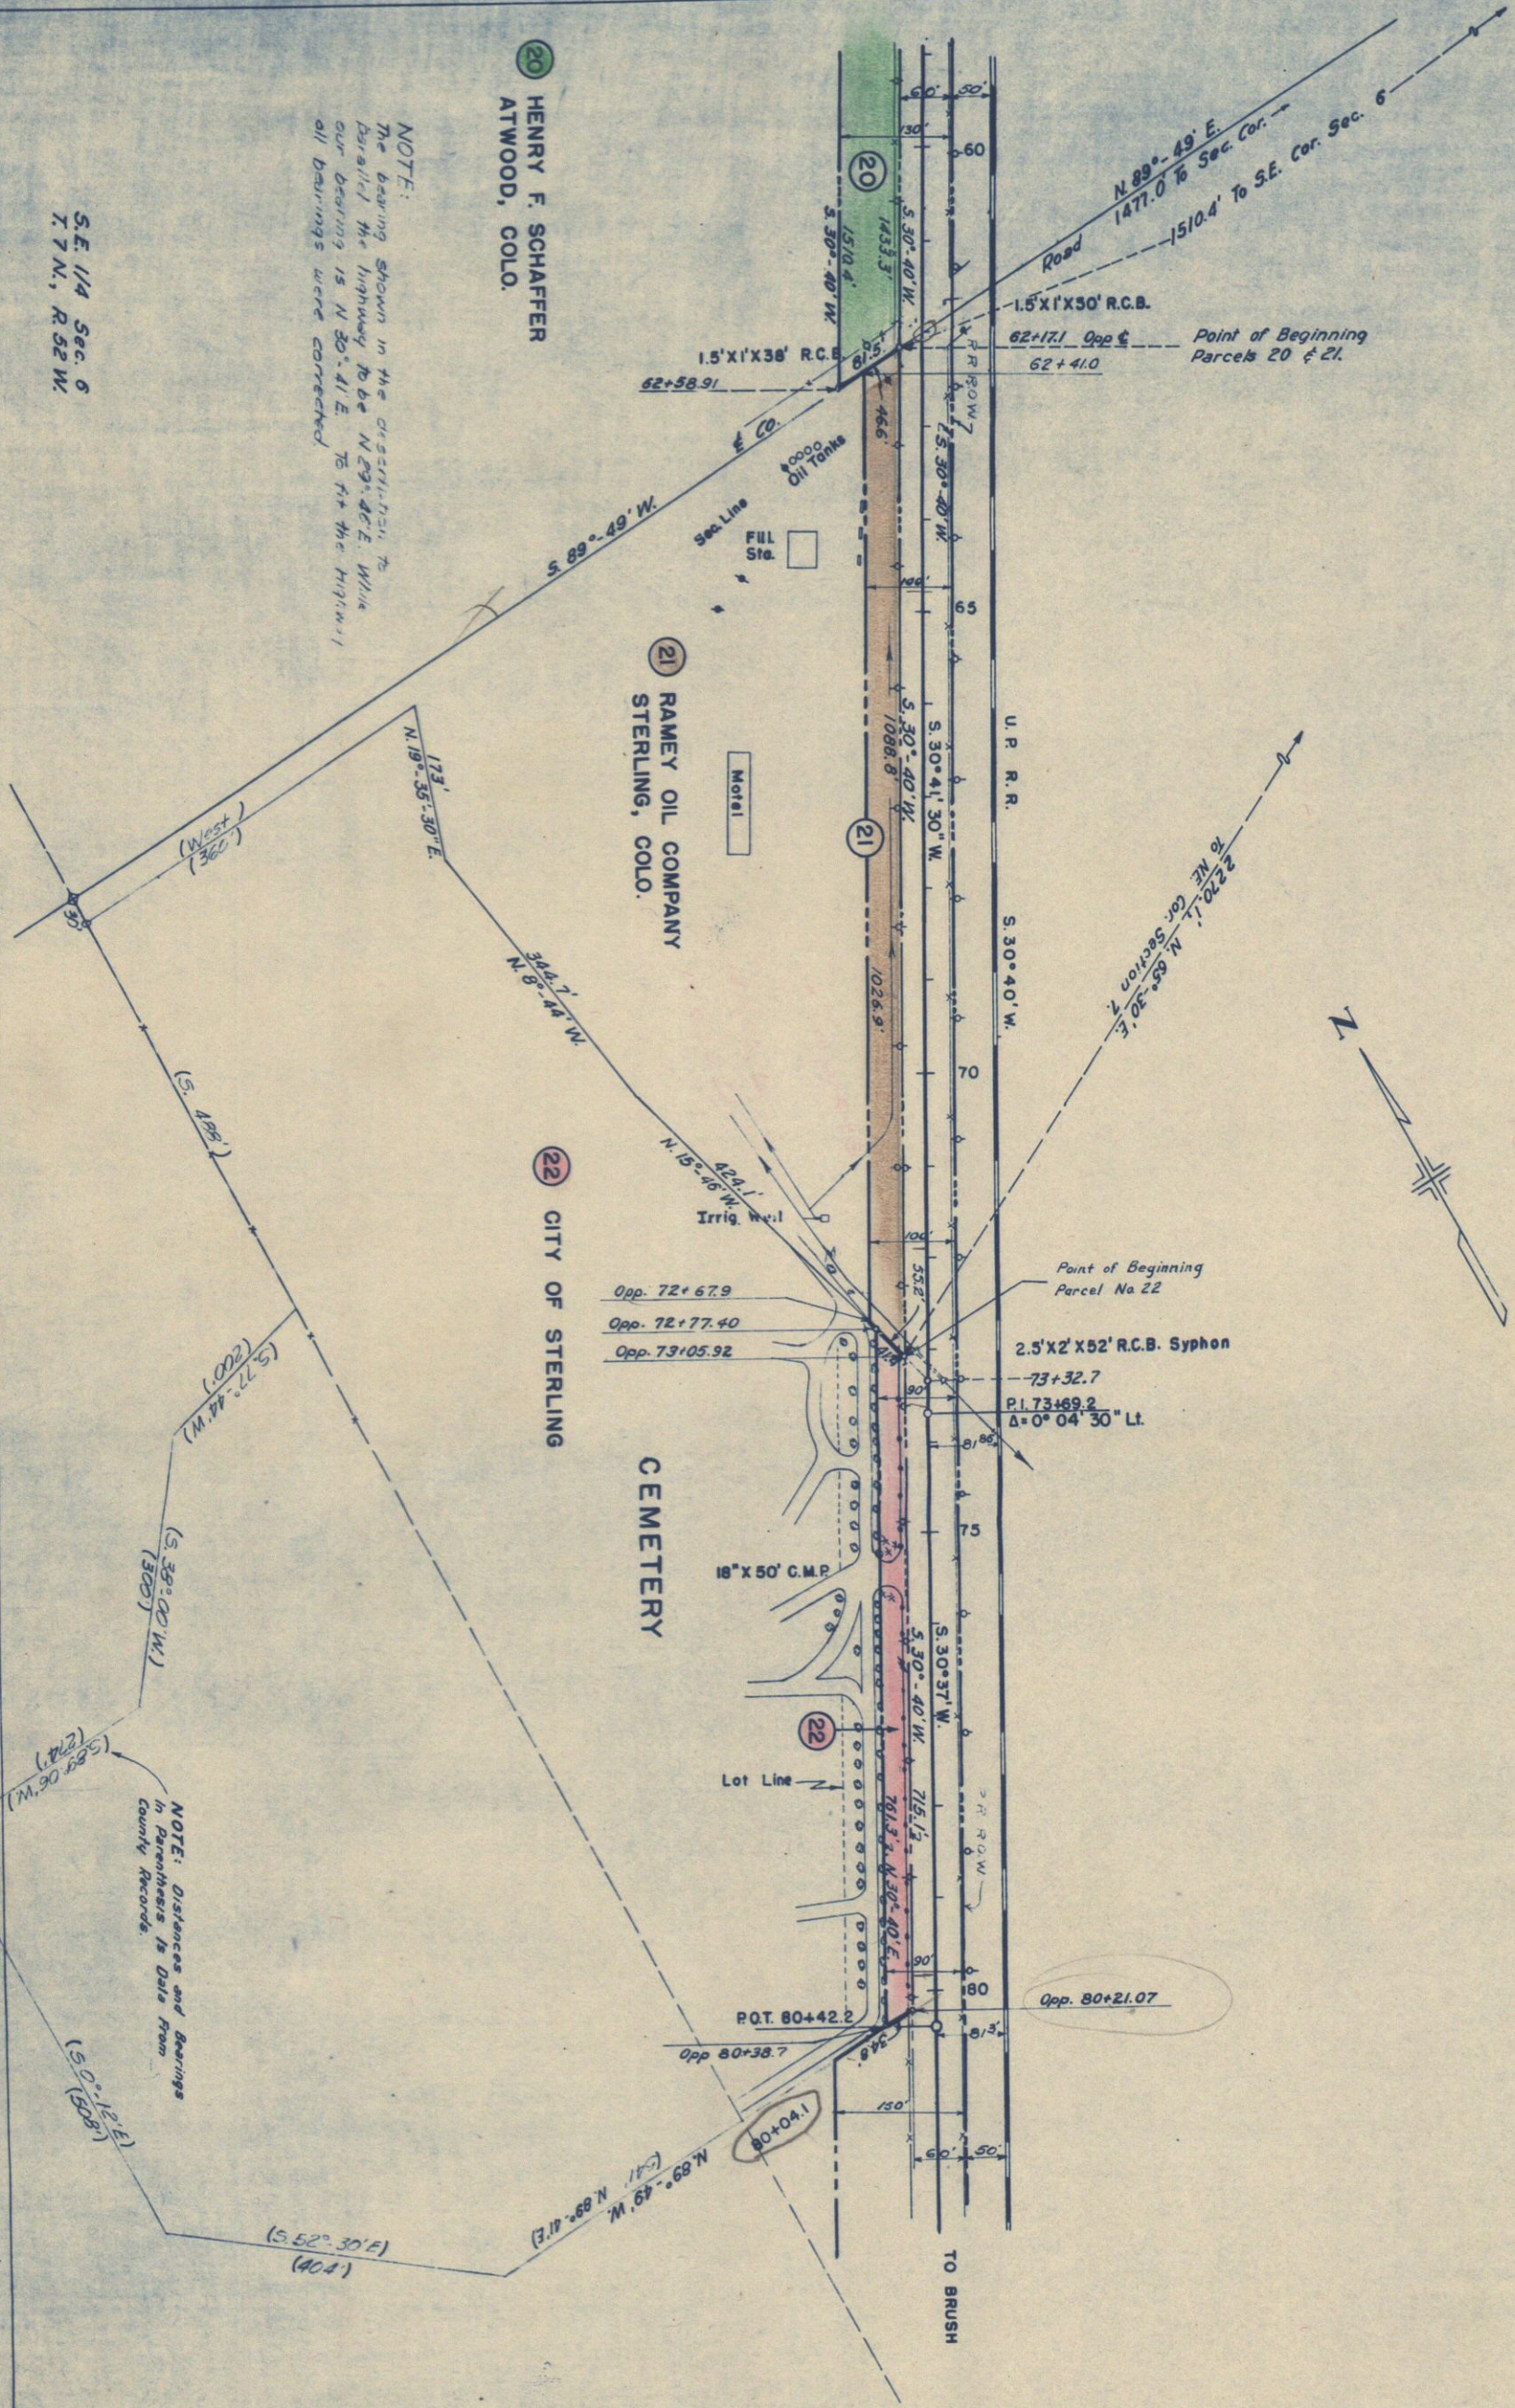

S.E. 1/4 Sec. 6
T.7N., R.52W.

N.W. 1/4 Sec. 7
T.7N., R.52W.

FED. ROAD DIST. NO.	STATE COLO.	PROJ. NO.	SHEET NO.	TOTAL SHEETS
3		C13-0002-04	7	

RIGHT OF WAY
OWNERSHIP MAP
Rev. 8-26-53 Parcel 7 added-REC.

SHOWING CLAIMANTS, WITH REGARD TO RIGHT OF WAY FOR PROJECT SP. 13-2-504 ORIGINAL SCALE 1" = 400'

