


CONVENTIONAL SIGNS

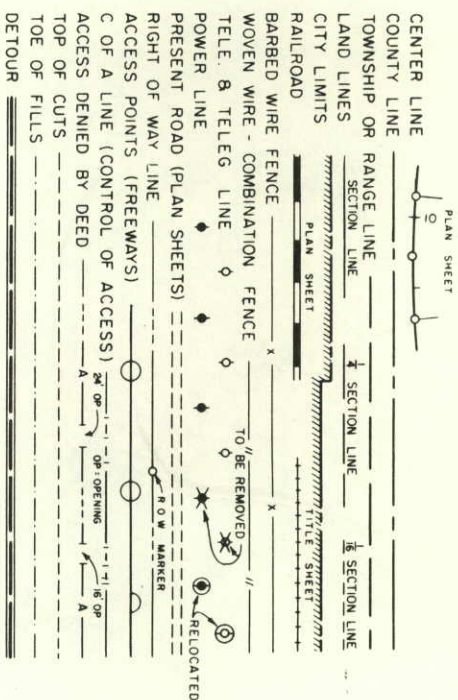

STATE DEPARTMENT OF HIGHWAYS
DIVISION OF HIGHWAYS—STATE OF COLORADO

PLAN AND PROFILE OF PROPOSED
FEDERAL AID PROJECT NO. C-19-0059-13
STATE HIGHWAY NO. 59

YUMA COUNTY
RIGHT OF WAY

ON PLAN, 1 IN. = 100 FT.
ON PROFILE, 1 IN. = 100 FT. HORIZONTAL
1 IN. = 10 FT. VERTICAL
GRADE LINE ON PROFILE IS SHOWN AS GRADE OF FINISHED ROAD
LENGTH OF PROJECT = 0.775 MILES (R.O.W.)


INDEX OF SHEETS	
SHEET NO.	TITLE SHEET
1	TABULATION OF PROPERTIES
2	PLAN SHEETS
3 & 4	


FEDERAL ROAD REGION NO.	DIVISION	PROJECT NO.	SHEET NO.
XIII	COLORADO	C-19-0059-13	2
RIGHT OF WAY			
YUMA - SOUTH			
REVISIONS			
7-14-72	Added Sta. 4 to index - On Bag 3 E		

NOTE
THIS PROJECT CALCULATED AND CHECKED
BY FIELD FORCES.

STA. 411+14.9 BEGIN R.O.W.
C-19-0059-13

STA. 452+05.5 BK. END R.O.W.
C-19-0059-13

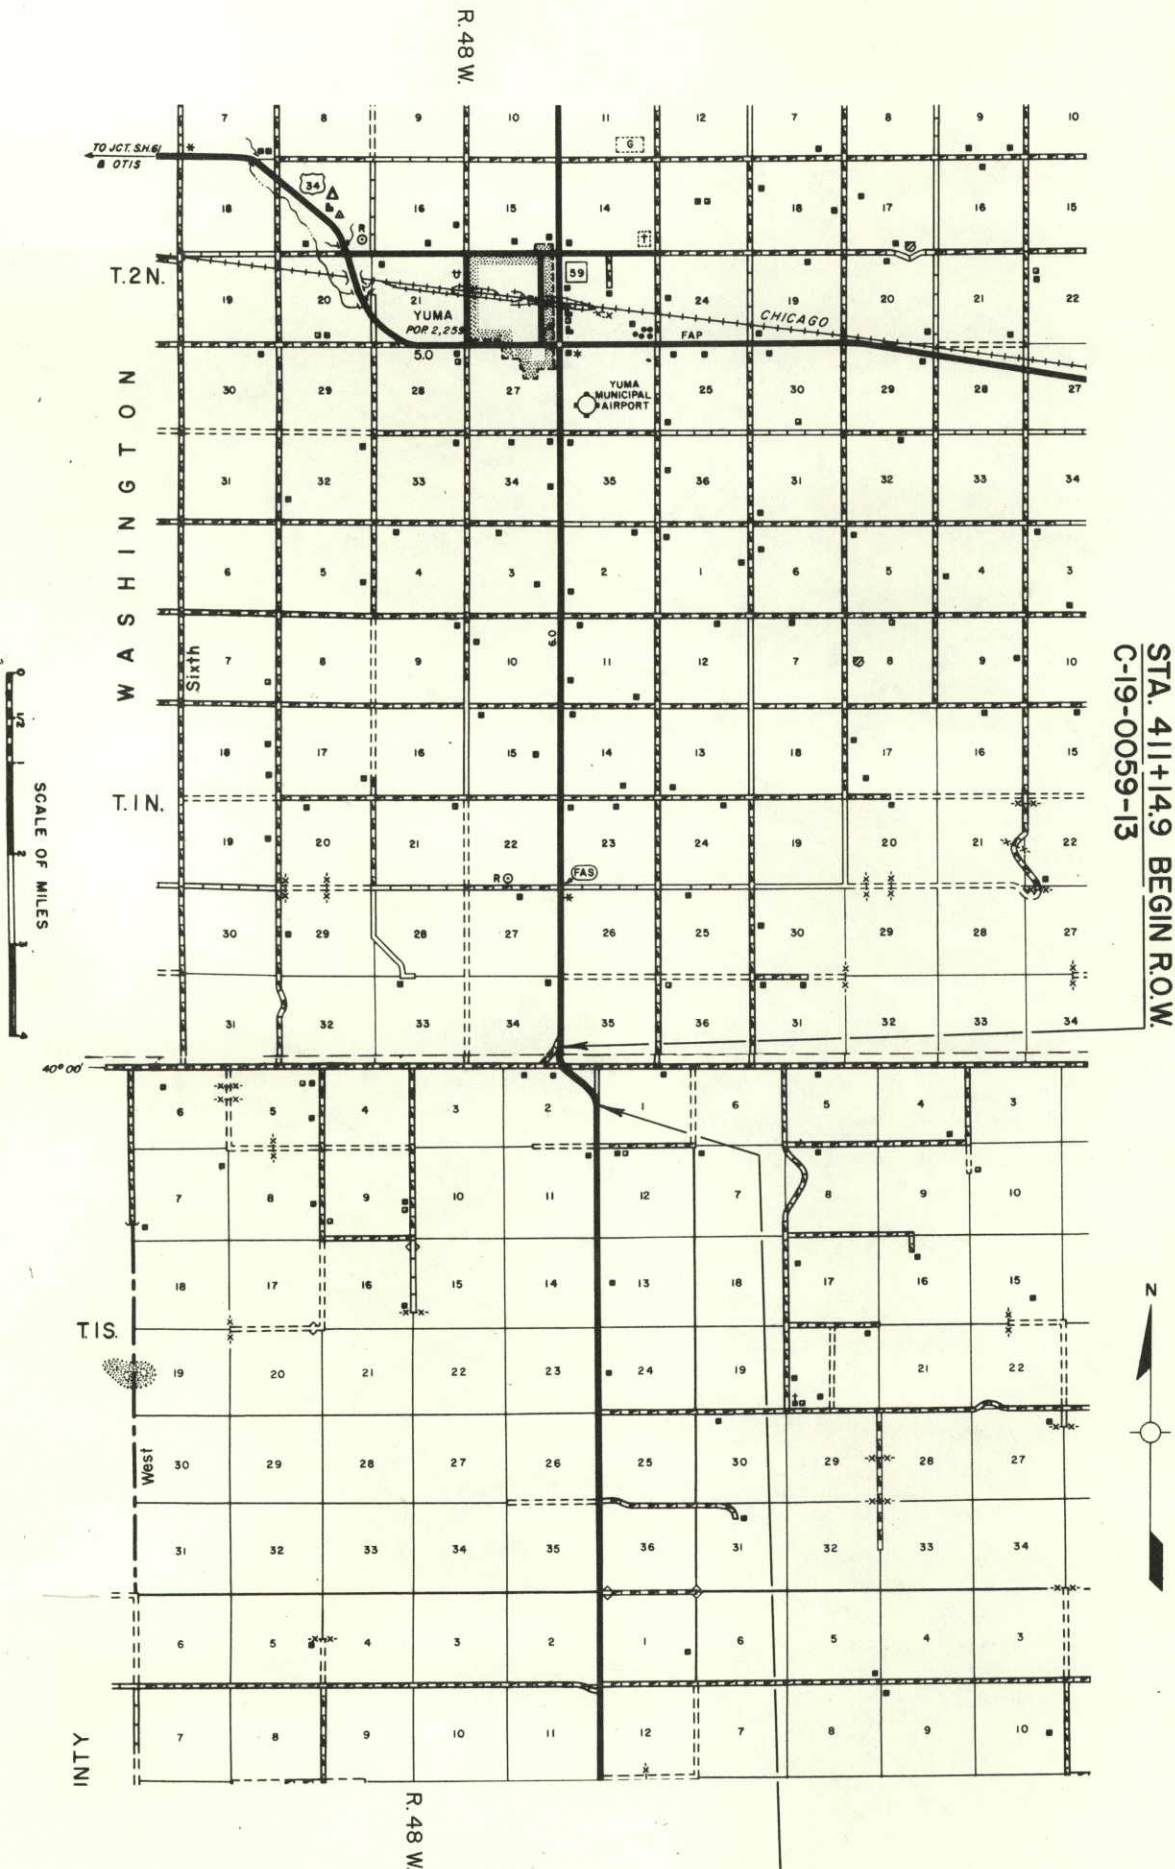


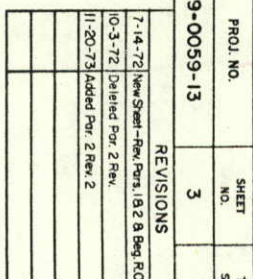

FEDERAL ROAD REGION NO.	DIVISION	PROJ. NO.	SHEET NO.
9	COLORADO	C 19-0059-13	4

REVISIONS
7-14-72 New Sheet - Rev. Por. 2 & End R.O.I.
10-3-72 Deleted Por. 2 Rev.
11-20-73 Added Por. 2 Rev. 2

RIGHT OF WAY
YUMA - SOUTH
Scale: 1" = 100'

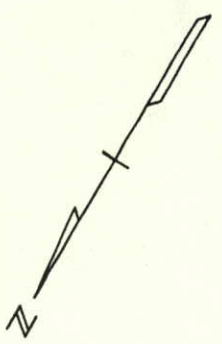

$\Delta = 56^{\circ}56' R.$
 $Ts = 798.6'$
 $Ls = 162.7'$
 $\Delta c = 39^{\circ}26'$
 $Tc = 410.7'$
 $Lc = 788.7'$
 $Rc = 1,145.9'$
 $M.D.S. = 65 M.P.H.$

$Ls = 350.5'$
 $\Delta c = 8^{\circ}45.6'$
 $Lc = 233.6'$
 $St = 116.9'$

STA. 452+05.5 BK. END R.O.W.
C-19-0059-13

P.O.B. Por. 2 Rev. 2
NE Cor. Sec. 2 Bears
N. $1^{\circ}35'$ W., 2,013.4'

451+79.9 Ah. (Field Sta.)
S.T. 452+05.5 BK.
S. $5^{\circ}00'25''$ W.

P.O.C. 446+89.0

P.O.C. 446+49.5

P.I. 445+15.4

S.C. 440+66.8

Ts 437+16.8

S.T. 429+56.6

NE $\frac{1}{4}$ SEC. 2
T. 1 S., R. 48 W.

Rev. 2
COUNTY OF YUMA

T. 1 S.
T. 1 N.

