

INDEX OF SHEETS
SHEET NO. 1 SKETCH MAP AND TITLE PAGE
2 TABULATION OF PROPERTIES
3-13 ALIGNMENT PLAN AND PROFILE
14-15 OWNERSHIP MAPS

COLORADO DEPARTMENT OF HIGHWAYS PLAN AND PROFILE OF PROPOSED STATE PROJECT NO. C 20-0019-11 STATE HIGHWAY NO. 19 LA PLATA COUNTY

FEDERAL NO. 1 DIVISION NO.	DISTRICT	PROJ. NO.	SHEET NO.	TOTAL SHEETS
9	COLORADO	C 20-0019-11	1	

RIGHT OF WAY

CONVENTIONAL SIGNS

CENTER LINE	PLAN SHEET	TITLE SHEET
RIGHT OF WAY LINE	PLAN SHEET	TITLE SHEET
COUNTY LINE	PLAN SHEET	TITLE SHEET
TOWNSHIP OR RANGE LINE	PLAN SHEET	TITLE SHEET
LAND LINES	SECTION LINE	PLAN SHEET
RAILROAD	TITLE SHEET	PLAN SHEET
BARBED WIRE FENCE	PLAN SHEET	TITLE SHEET
COMBINATION WIRE FENCE	PLAN SHEET	TITLE SHEET
SNOW FENCE	PLAN SHEET	TITLE SHEET
TELEPHONE & TELEGRAPH LINES	PLAN SHEET	TITLE SHEET
POWER LINE	PLAN SHEET	TITLE SHEET
DETOUR	PLAN SHEET	TITLE SHEET
PRESENT ROAD (Plan Sheets)	PLAN SHEET	TITLE SHEET


SCALES OF ORIGINAL DRAWINGS
ON PLAN, 1 IN. = 100 FT.
ON PROFILE, 1 IN. = 100 FT. HORIZONTAL
1 IN. = 10 FT. VERTICAL
GRADE LINE ON PROFILE IS SHOWN AS GRADE OF FINISHED ROAD
GROSS LENGTH OF PROJECT
NET LENGTH OF PROJECT

RIGHT OF WAY

FILE COPY-DO NOT
REMOVE FROM OFFICE

STA. 250+00.0 BEGIN C 20-0019-11 =
STA. 250+00.0 END C 20-0019-08 =
STA. 250+00.0 ON F.A.P. 266-B

STA. 675+37.3 END C 20-0019-11 =
STA. 675+37.3 END F.A.P. 266-D

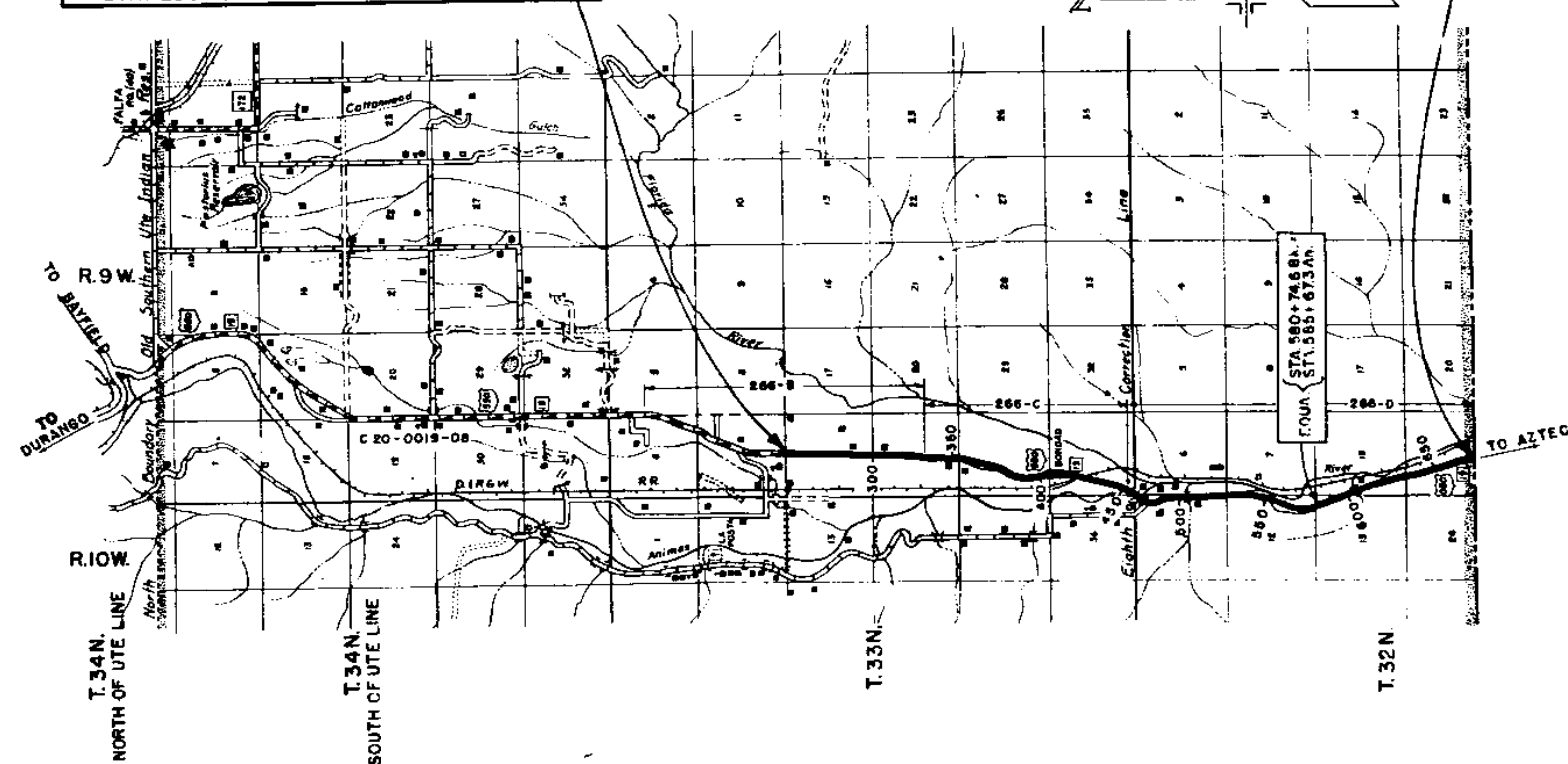

SCALE OF MILES
0 1 2 3 4

FILE COPY-DO NOT
REMOVE FROM OFFICE

RETURN TO R.O.W. SECTION


R.O.W. TABULATION OF PROPERTIES IN LA PLATA


COUNTY S.H.No. 19 PROJ. C 20-0019-11


FEDERAL ROAD DIVISION NO.	DISTRICT	PROJ. NO.	SHEET NO.	TOTAL SHEETS
9	COLORADO	C 20-0019-11	2	

RIGHT OF WAY

PARCEL NO.	OWNER	ADDRESS	LOCATION	AREA IN ACRES							REMARKS	NO
				TOTAL LAND IN TRACT	PARCEL	TO BE ACQUIRED						
1	UTE INDIAN LAND	Ute Indian Agency, Ignacio, Colo.	T.33N., R.9W., N.M.P.M.									
2	FRANK B. & ROXIE J. HUGHES	R.R. 2, Durango, Colorado.	E1/2NW1/4 Sec. 19.		1.888	0.648						1
3	LLOYD F. JONES	R.R. 2, Durango, Colorado.	NW1/4NE1/4 Sec. 19.		1.132	0.552						2
4	WILLIAM H. & FRANCES SELPH	R.R. 2, Durango, Colorado.	SW1/4NE1/4 Sec. 19.		1.818	0.909						3
5	GULF INVESTMENT COMPANY	475 Huntington Dr., San Marino 9, Calif.	NW1/4 SE1/4 Sec. 19.		0.413	0.206						4
6	UTE INDIAN LAND	Consolidated Ute Indian Agency, Ignacio, Colorado.	NE1/4NW1/4 Sec. 30.		4.488	3.882						5
7	A.J. ANDERSON	% Art Weinig, Durango, Colorado.	SE1/4NW1/4, NW2SW1/4S.30.		10.592	7.500						6
8	MILDRED BONDS	R.R. 2, Durango, Colorado.	SW1/4SW1/4 Sec. 30.		4.823	1.944						7
9	BLANCHE E. MOORE & ELMA J. RADLEY	% Mrs. Virgil J. Johnson, Burden, Kansas.	W1/2NW1/4 Sec. 31.		4.852	2.242						8
10	N. SPATTER	Bonded, Colorado.	NE1/4 NW1/4 Sec. 31.		0.747	0.411						9
			SW1/4 Sec. 31.		3.282	1.808						10
			T. 32N., R.10W., N.M.P.M.									
11	RUSSELL V. BONDS	R.R. 2, Durango, Colorado.	E1/2 SE1/4 Sec. 1.		0.777	0.276						11
			T. 32N., R. 9W., N.M.P.M.									
12	LYLE A. WILTSE	R.R. 2, Durango, Colorado.	Tract in SW1/4 Sec. 6.		0.074	0.074						12
13	RUSSELL V. BONDS	R.R. 2, Durango, Colorado.	SW1/4 Sec. 6.		0.234	0.234						13
			NW1/4 Sec. 7.									
14	HENRY D. MONTGOMERY	622 S. 11th. West, Salt Lake City 4, Utah.	T. 32N., R.10W., N.M.P.M.		4.573	2.495						
15	UTE INDIAN TRIBE	Ute Indian Agency, Ignacio, Colorado.	SE1/4NE1/4 Sec. 12.		8.805	6.339						14
16	EUGENE F. & ROSE M. SEVER	Box 1048, Miama, Arizona.	NE1/4 SE1/4 Sec. 12.		4.775	2.566						15
17	EUGENE F. & ROSE M. SEVER	Box 1048, Miama, Arizona.	SE1/4 SE1/4 Sec. 12.		0.635	0.386						16
			NE1/4 NE1/4 Sec. 13.									17
			T. 32N., R.9W., N.M.P.M.									
18	RALPH G. & MARY GRACE BOYD	1038 E. Olympic Blvd., Los Angeles 21, Calif.	SE1/4NW1/4, Bl. 4 Sec. 19.		1.004	0.532						18
* 4A	CLARENCE R., FRANCIS F., CHARLES E., and MAY L. HANCOCK	Aztec, New Mexico	SE1/4 Sec. 19.		0.149	0.054						
E-1	RALPH G. & MARY GRACE BOYD	1038 E. Olympic Blvd., Los Angeles 21, Calif.	Bl. 4 Sec. 19.		0.658	0.658					For temporary Easement only.	E-1

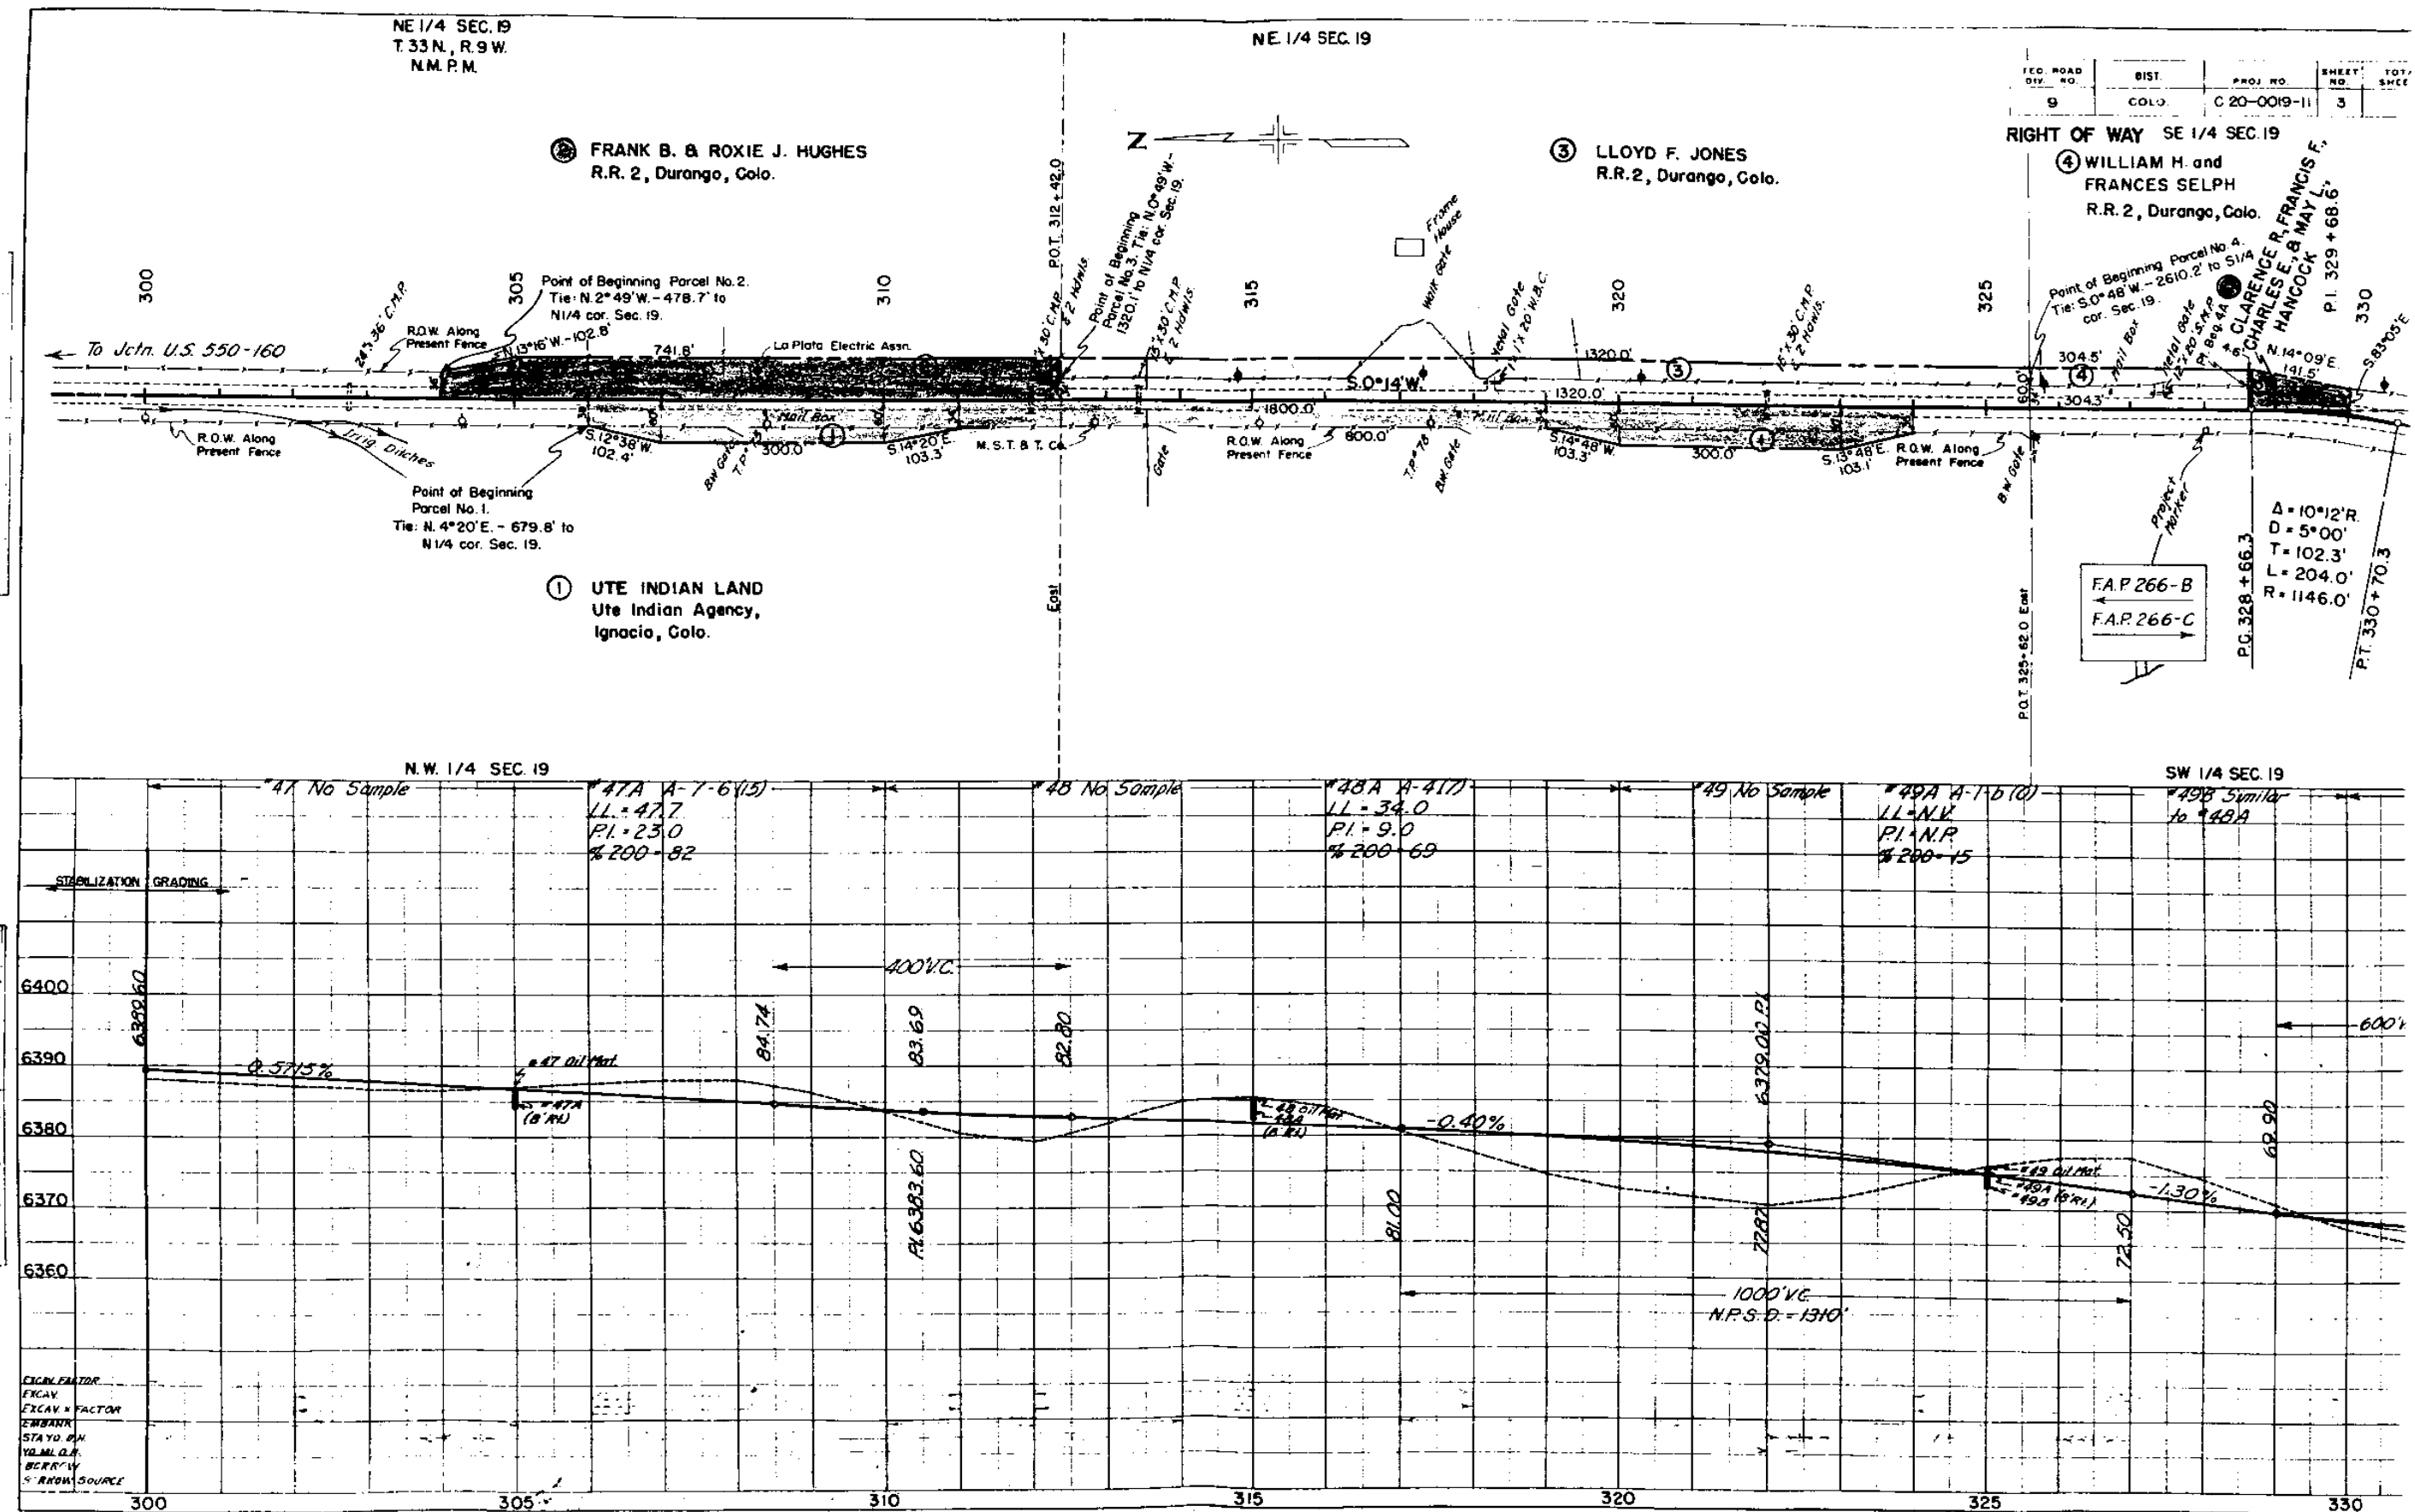


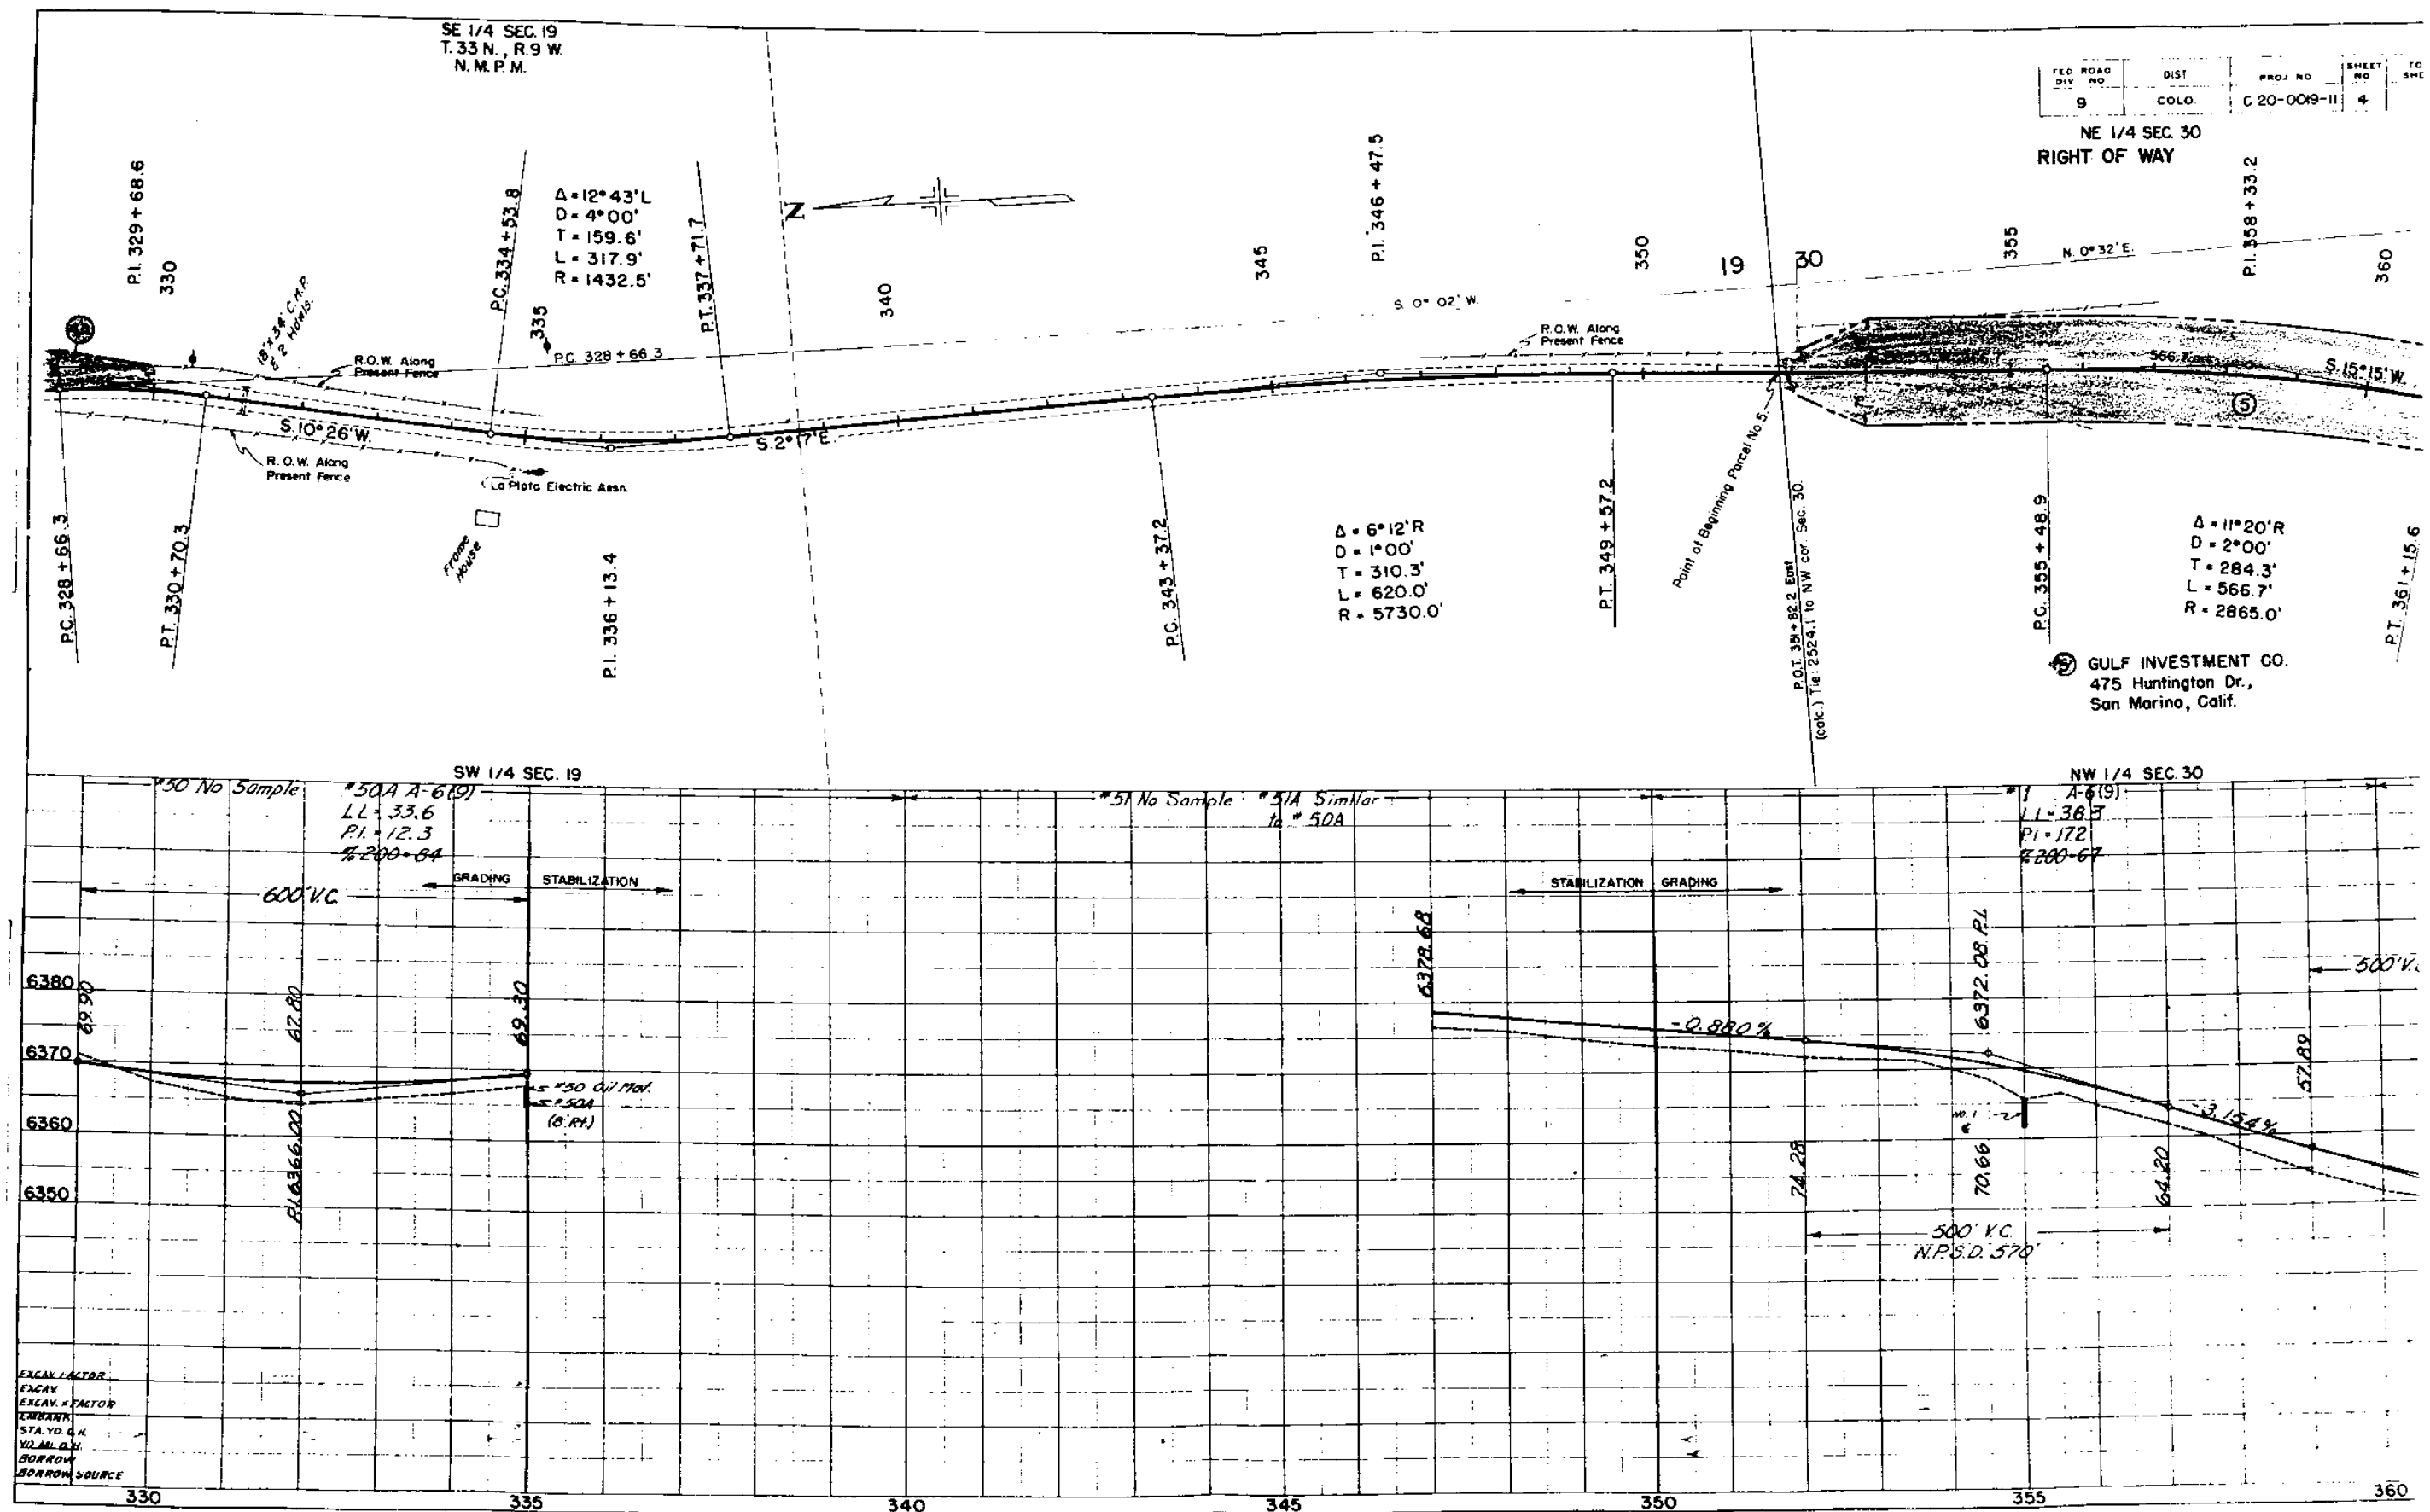


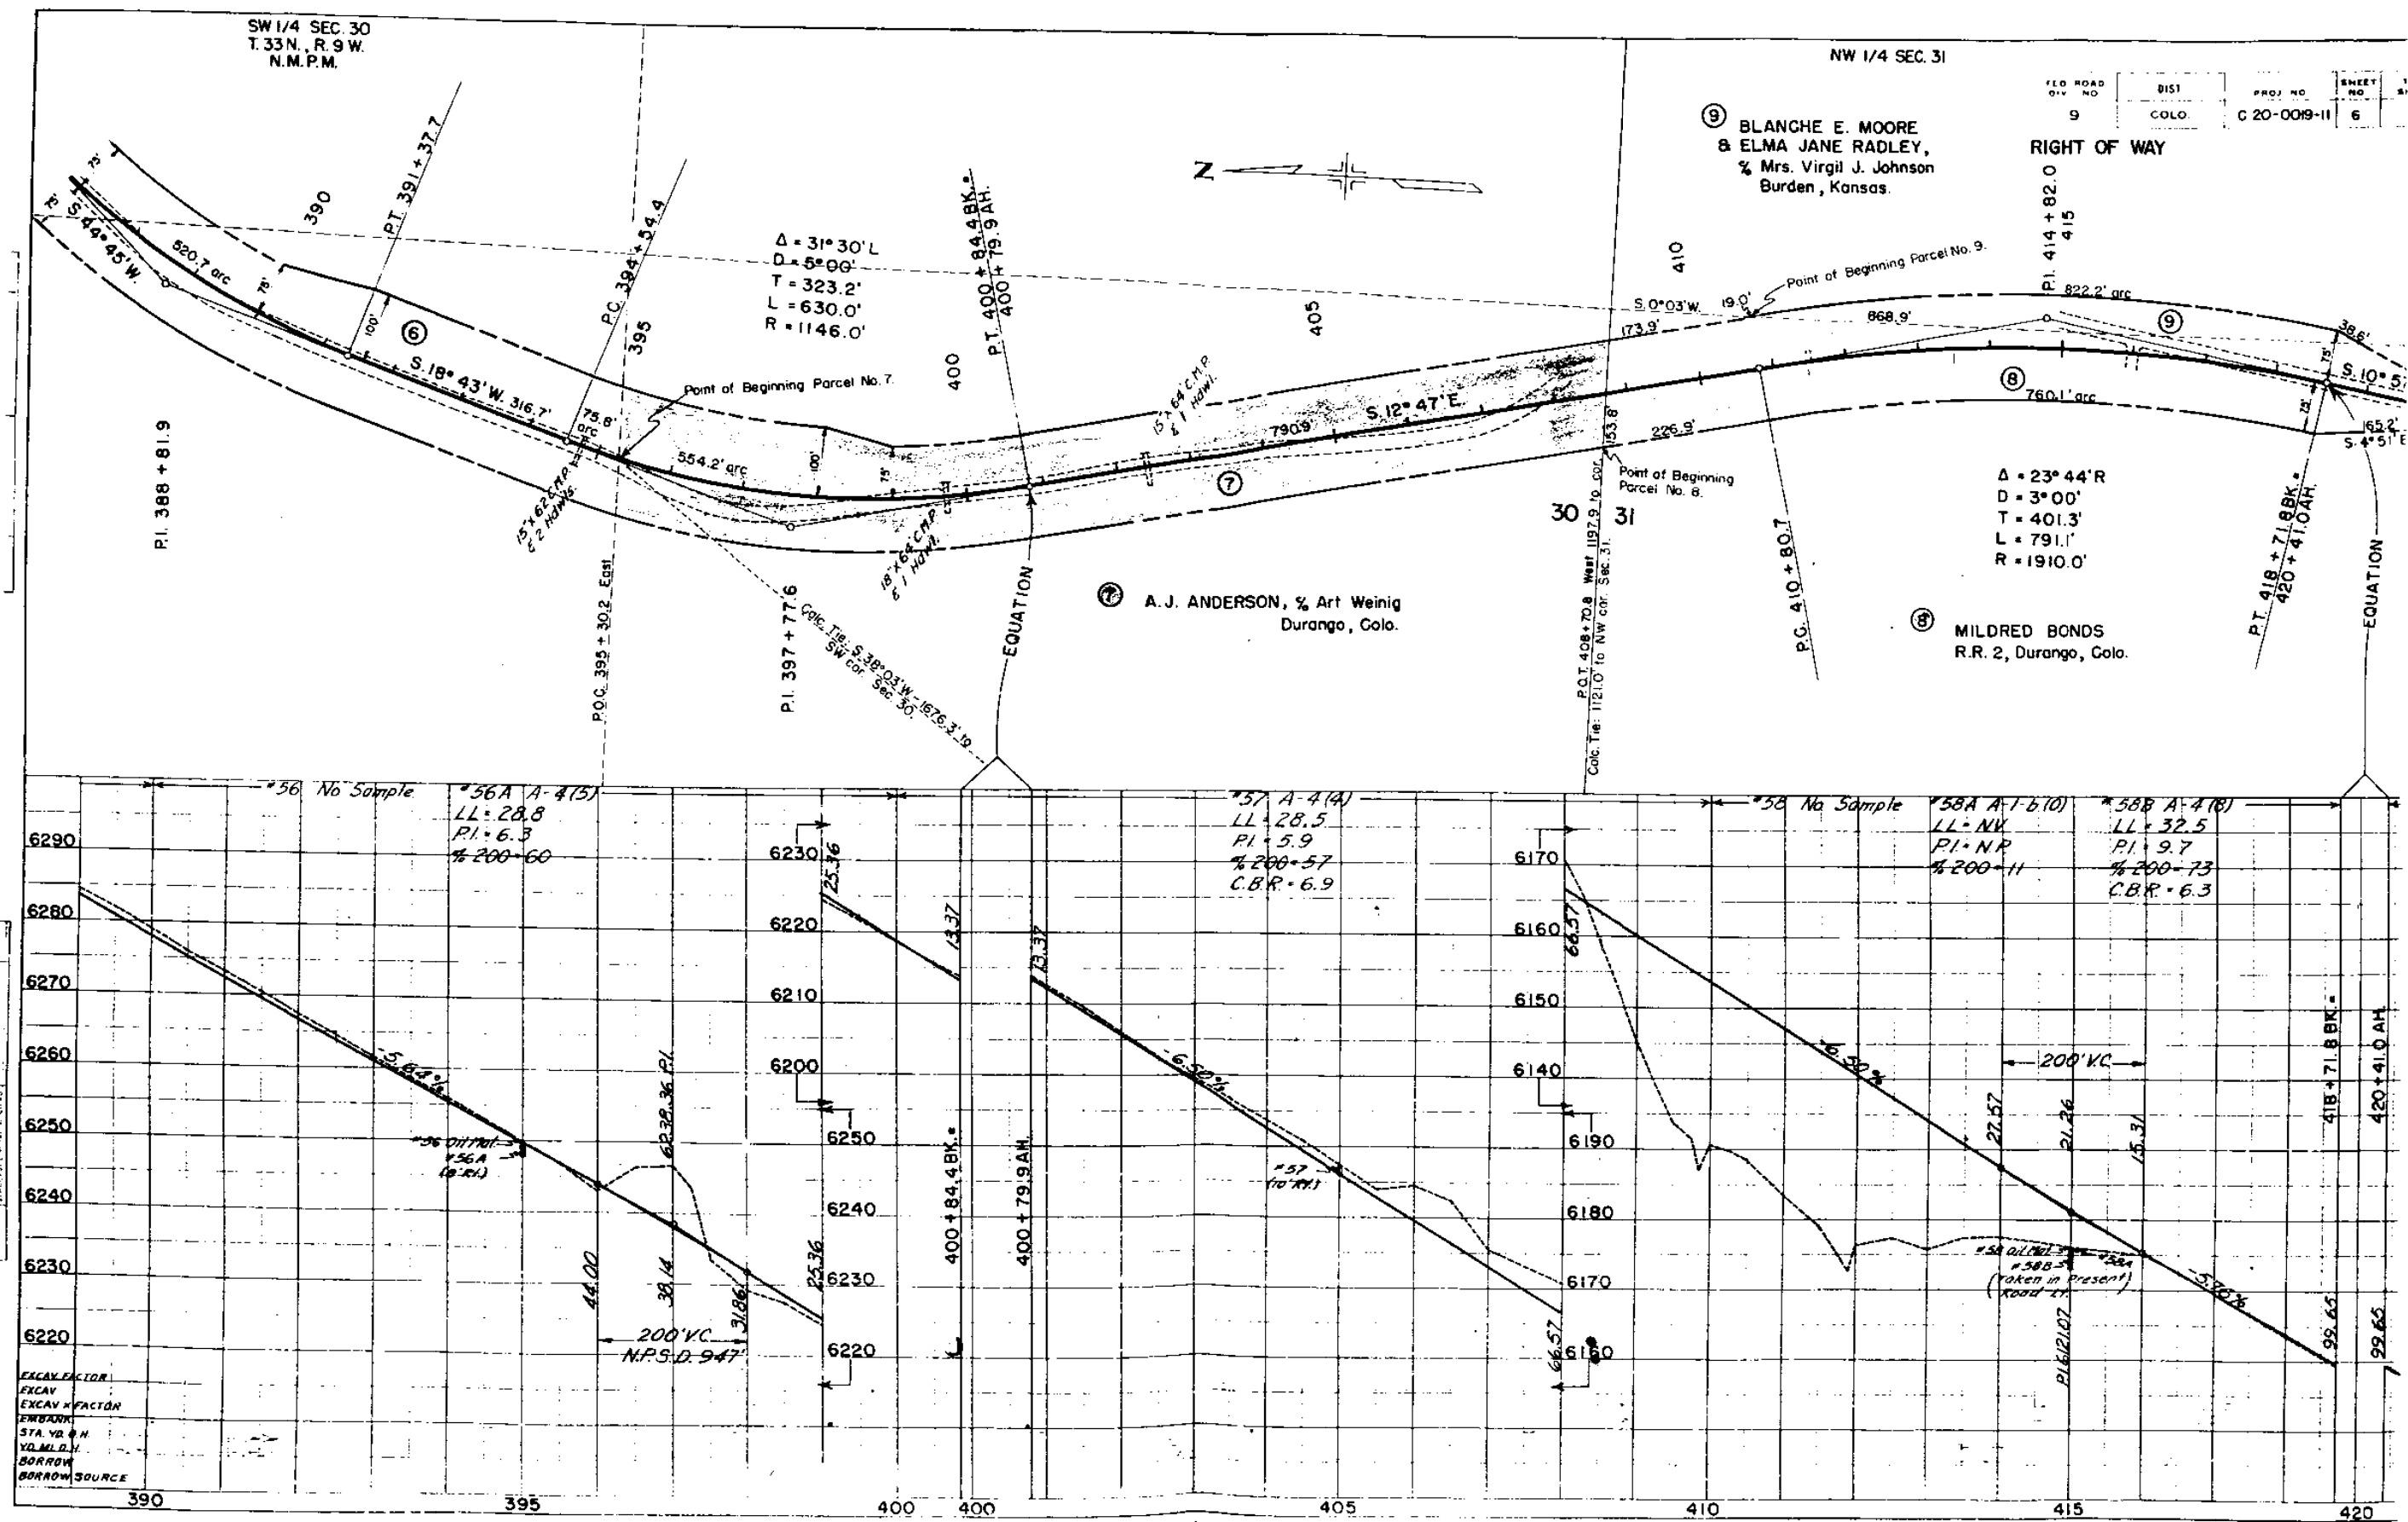


NW 1/4 SEC. 31
T.33N., R.9 W.
N.M.P.M.



FED. ROAD DIV. NO.	DIST.	PROJ. NO.	SHEET NO.	TOTAL SHEET
9	COLO.	C 20-0019-11	7	


RIGHT OF WAY

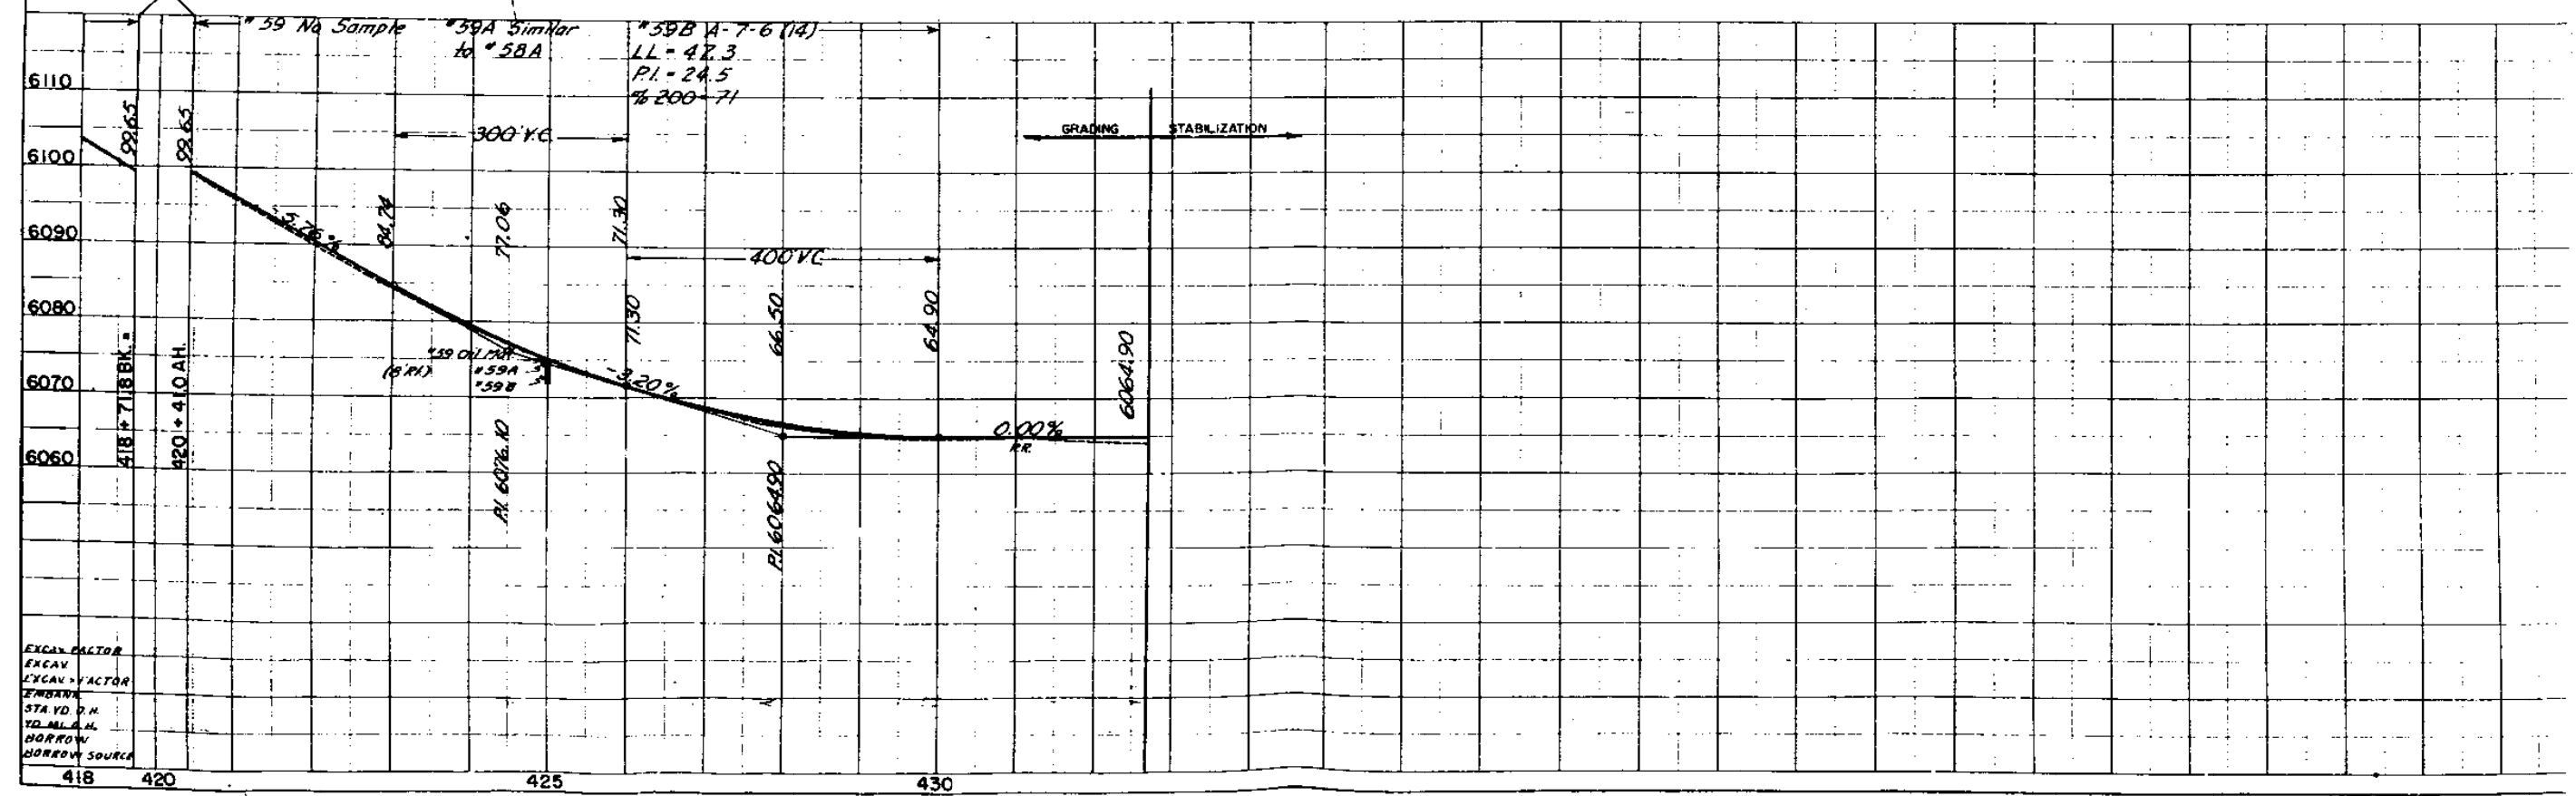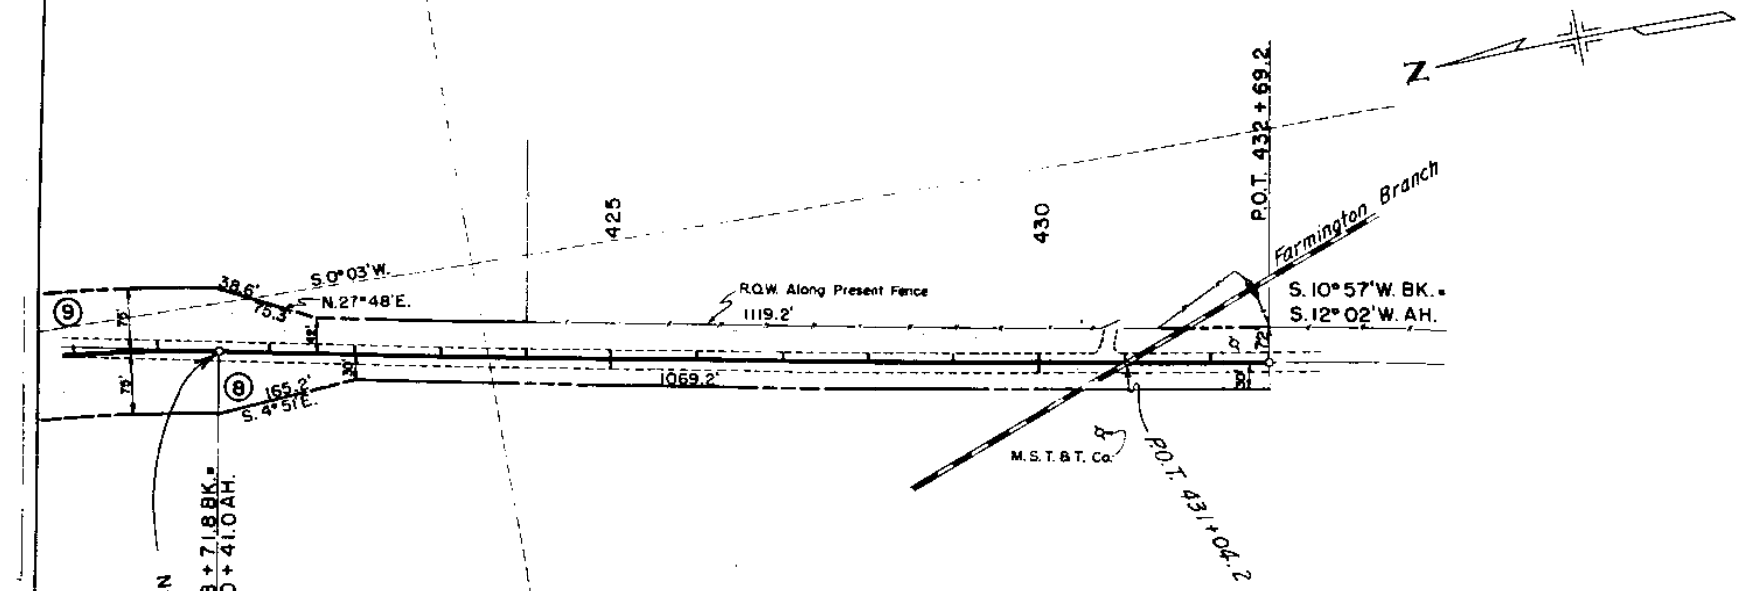

EXCAV. FACTOR
EXCAV.
EXCAV. FACTOR
FILLING
STA. TO P.H.
VOL. M.C.M.
DROWN SOURCE

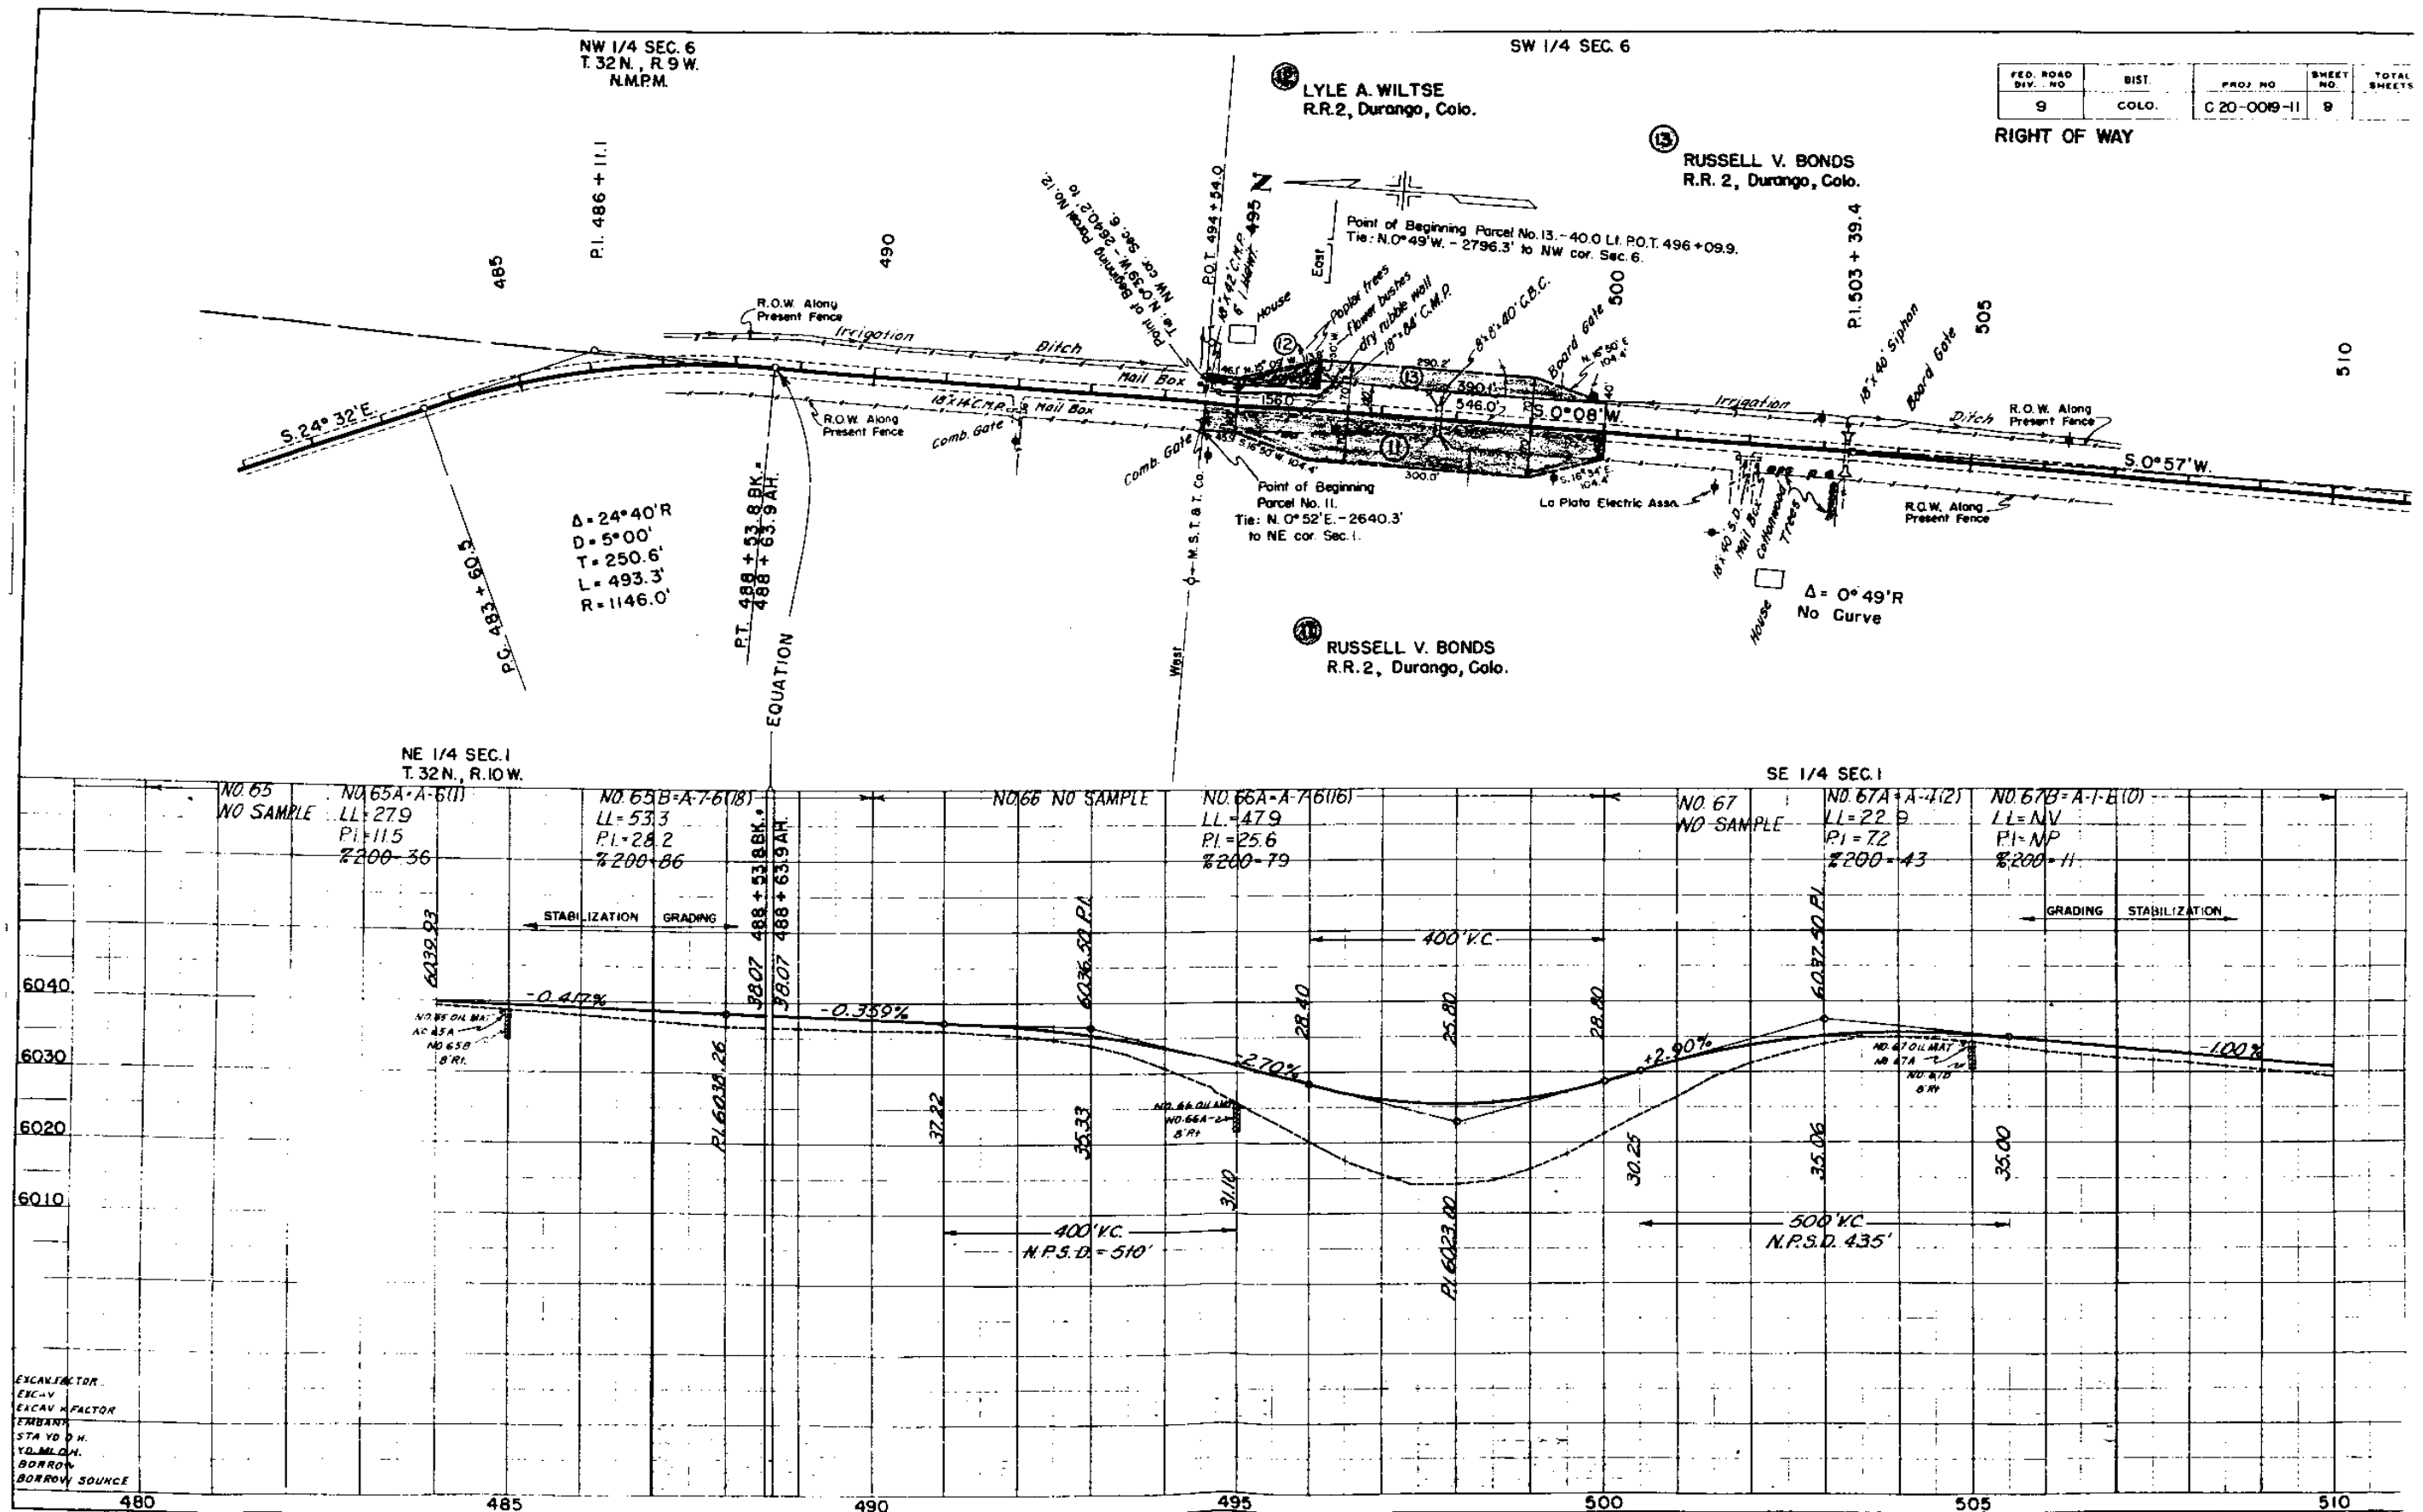


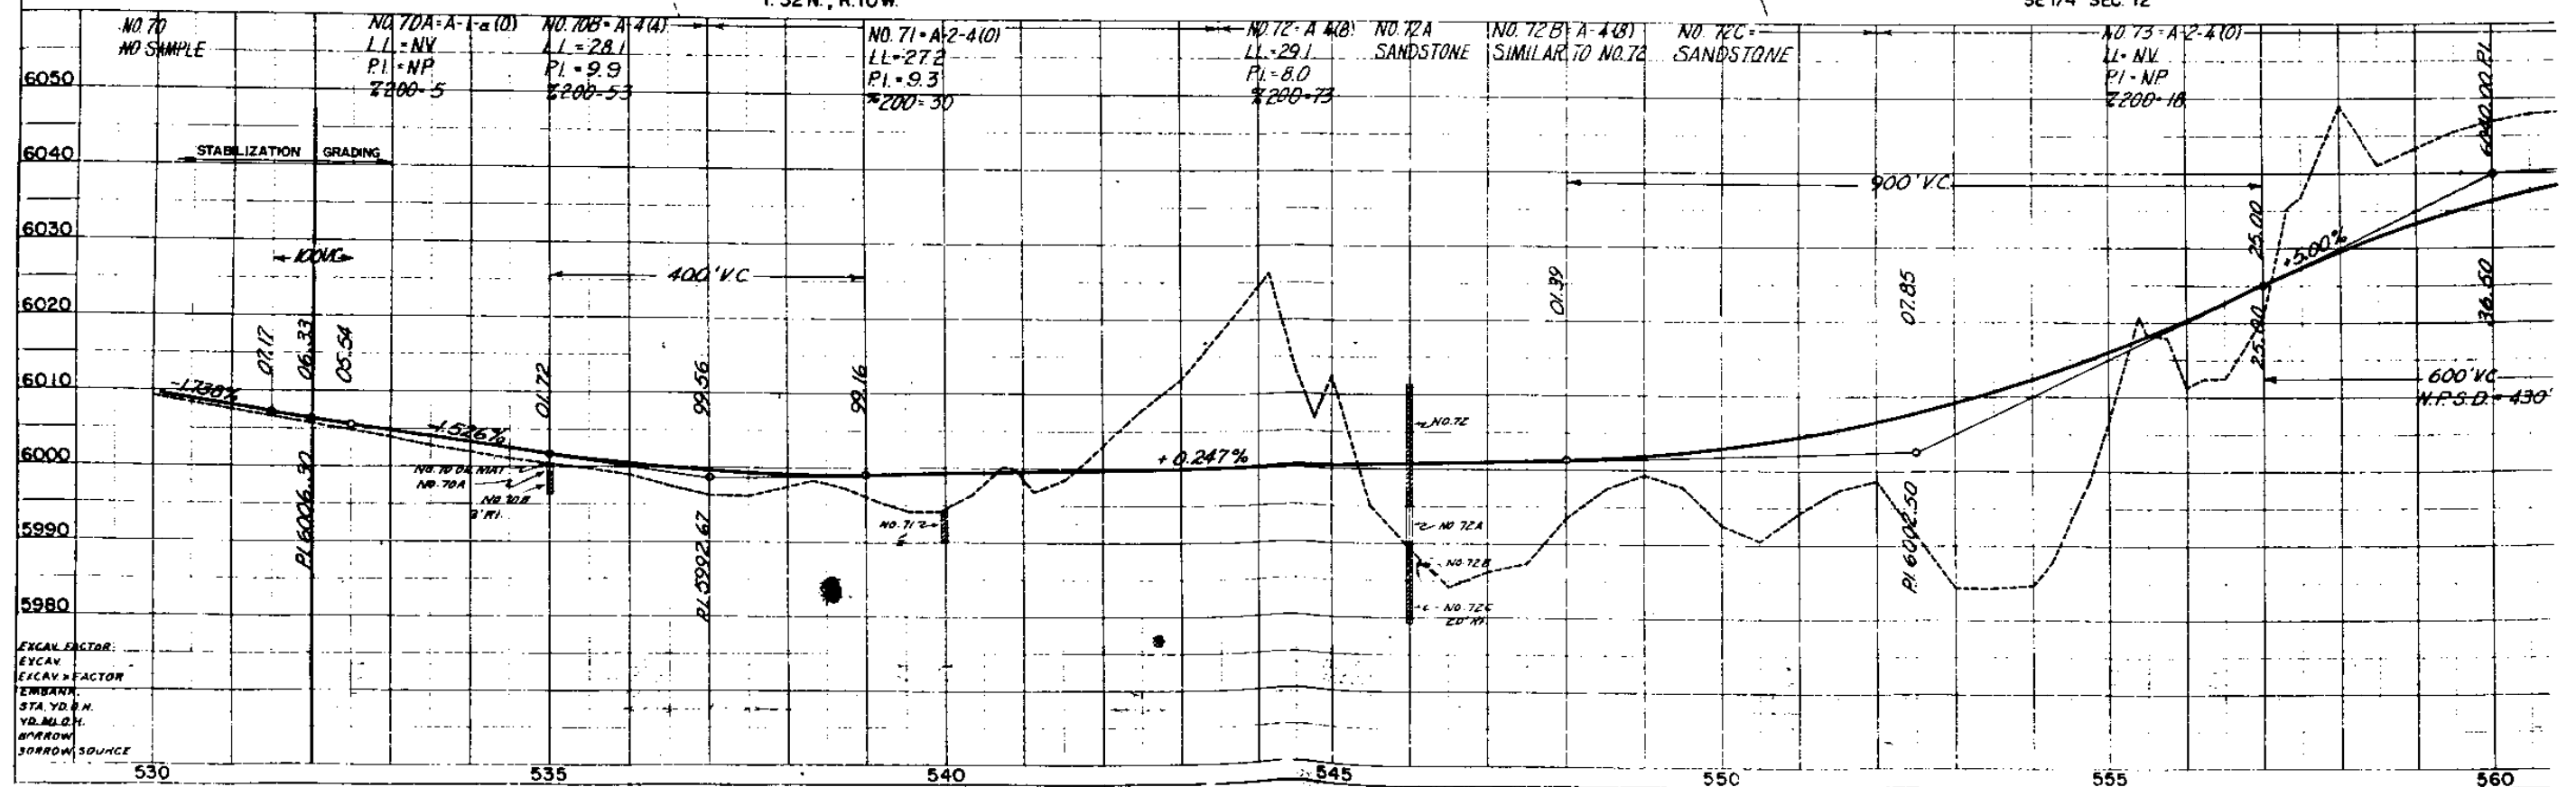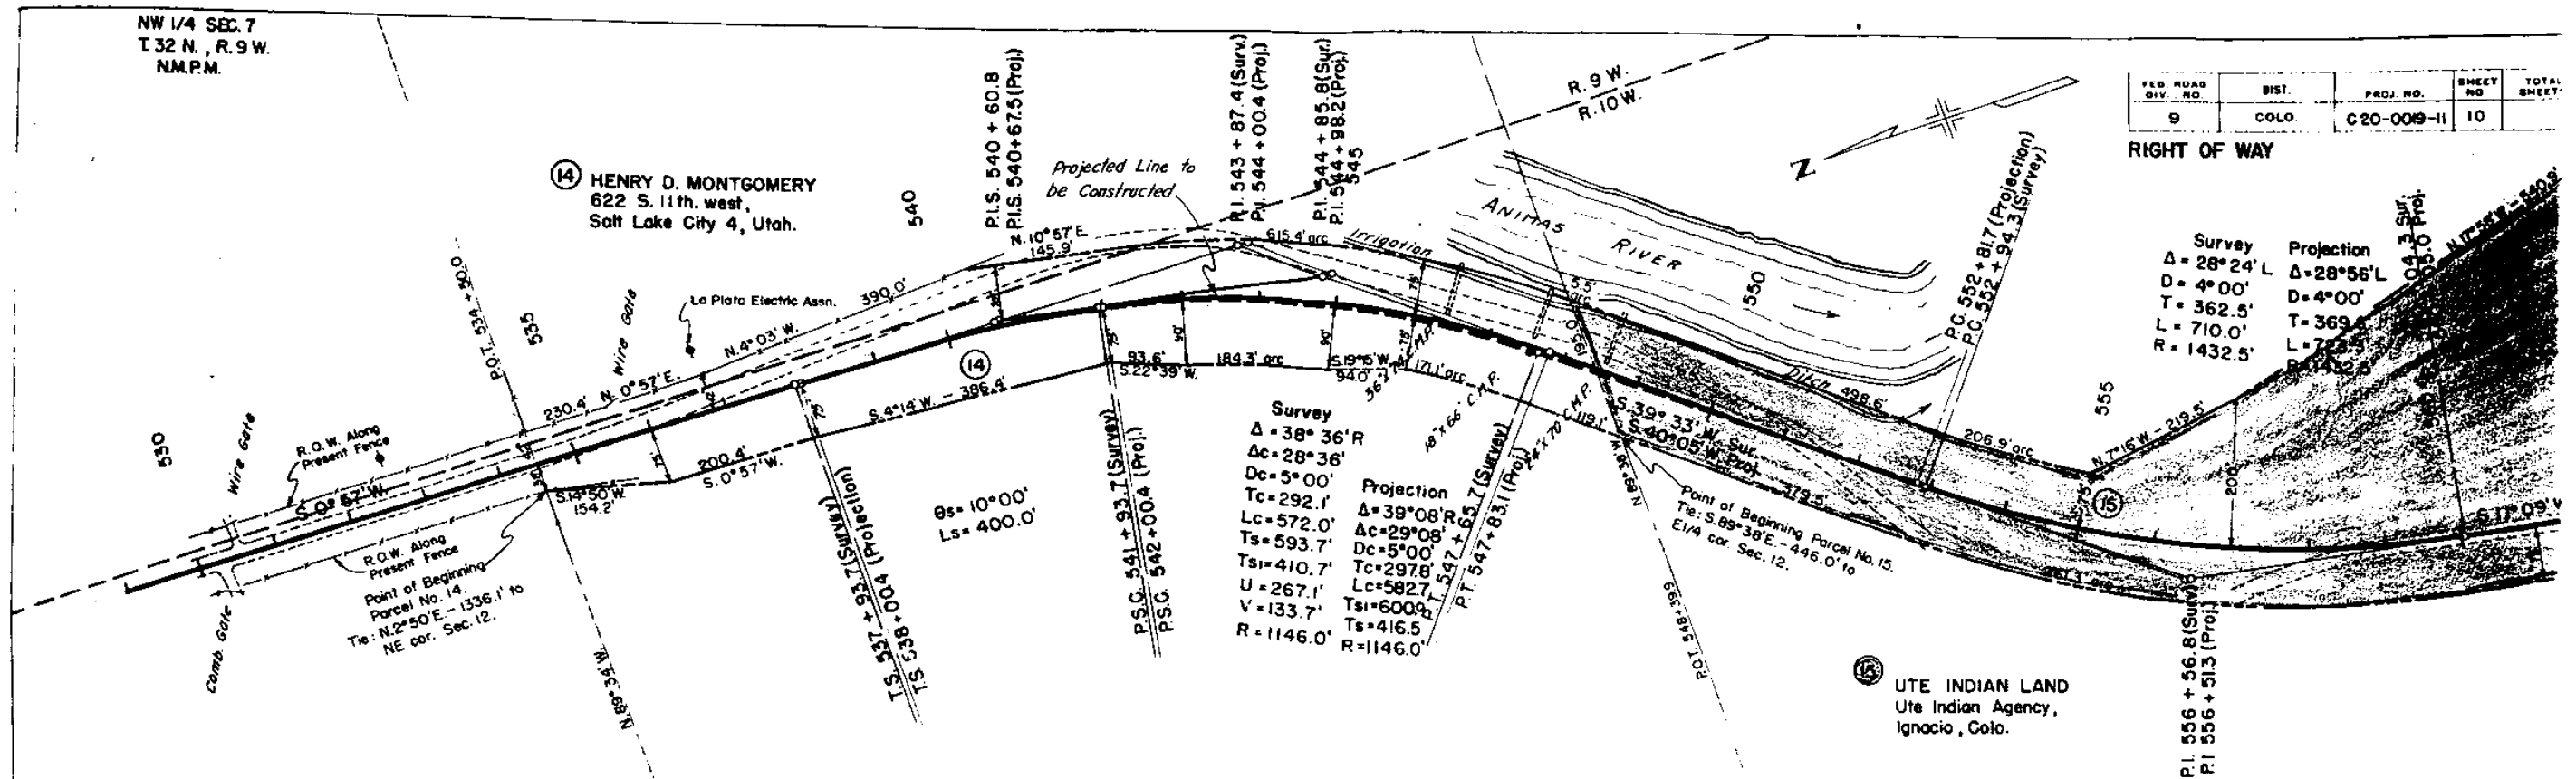

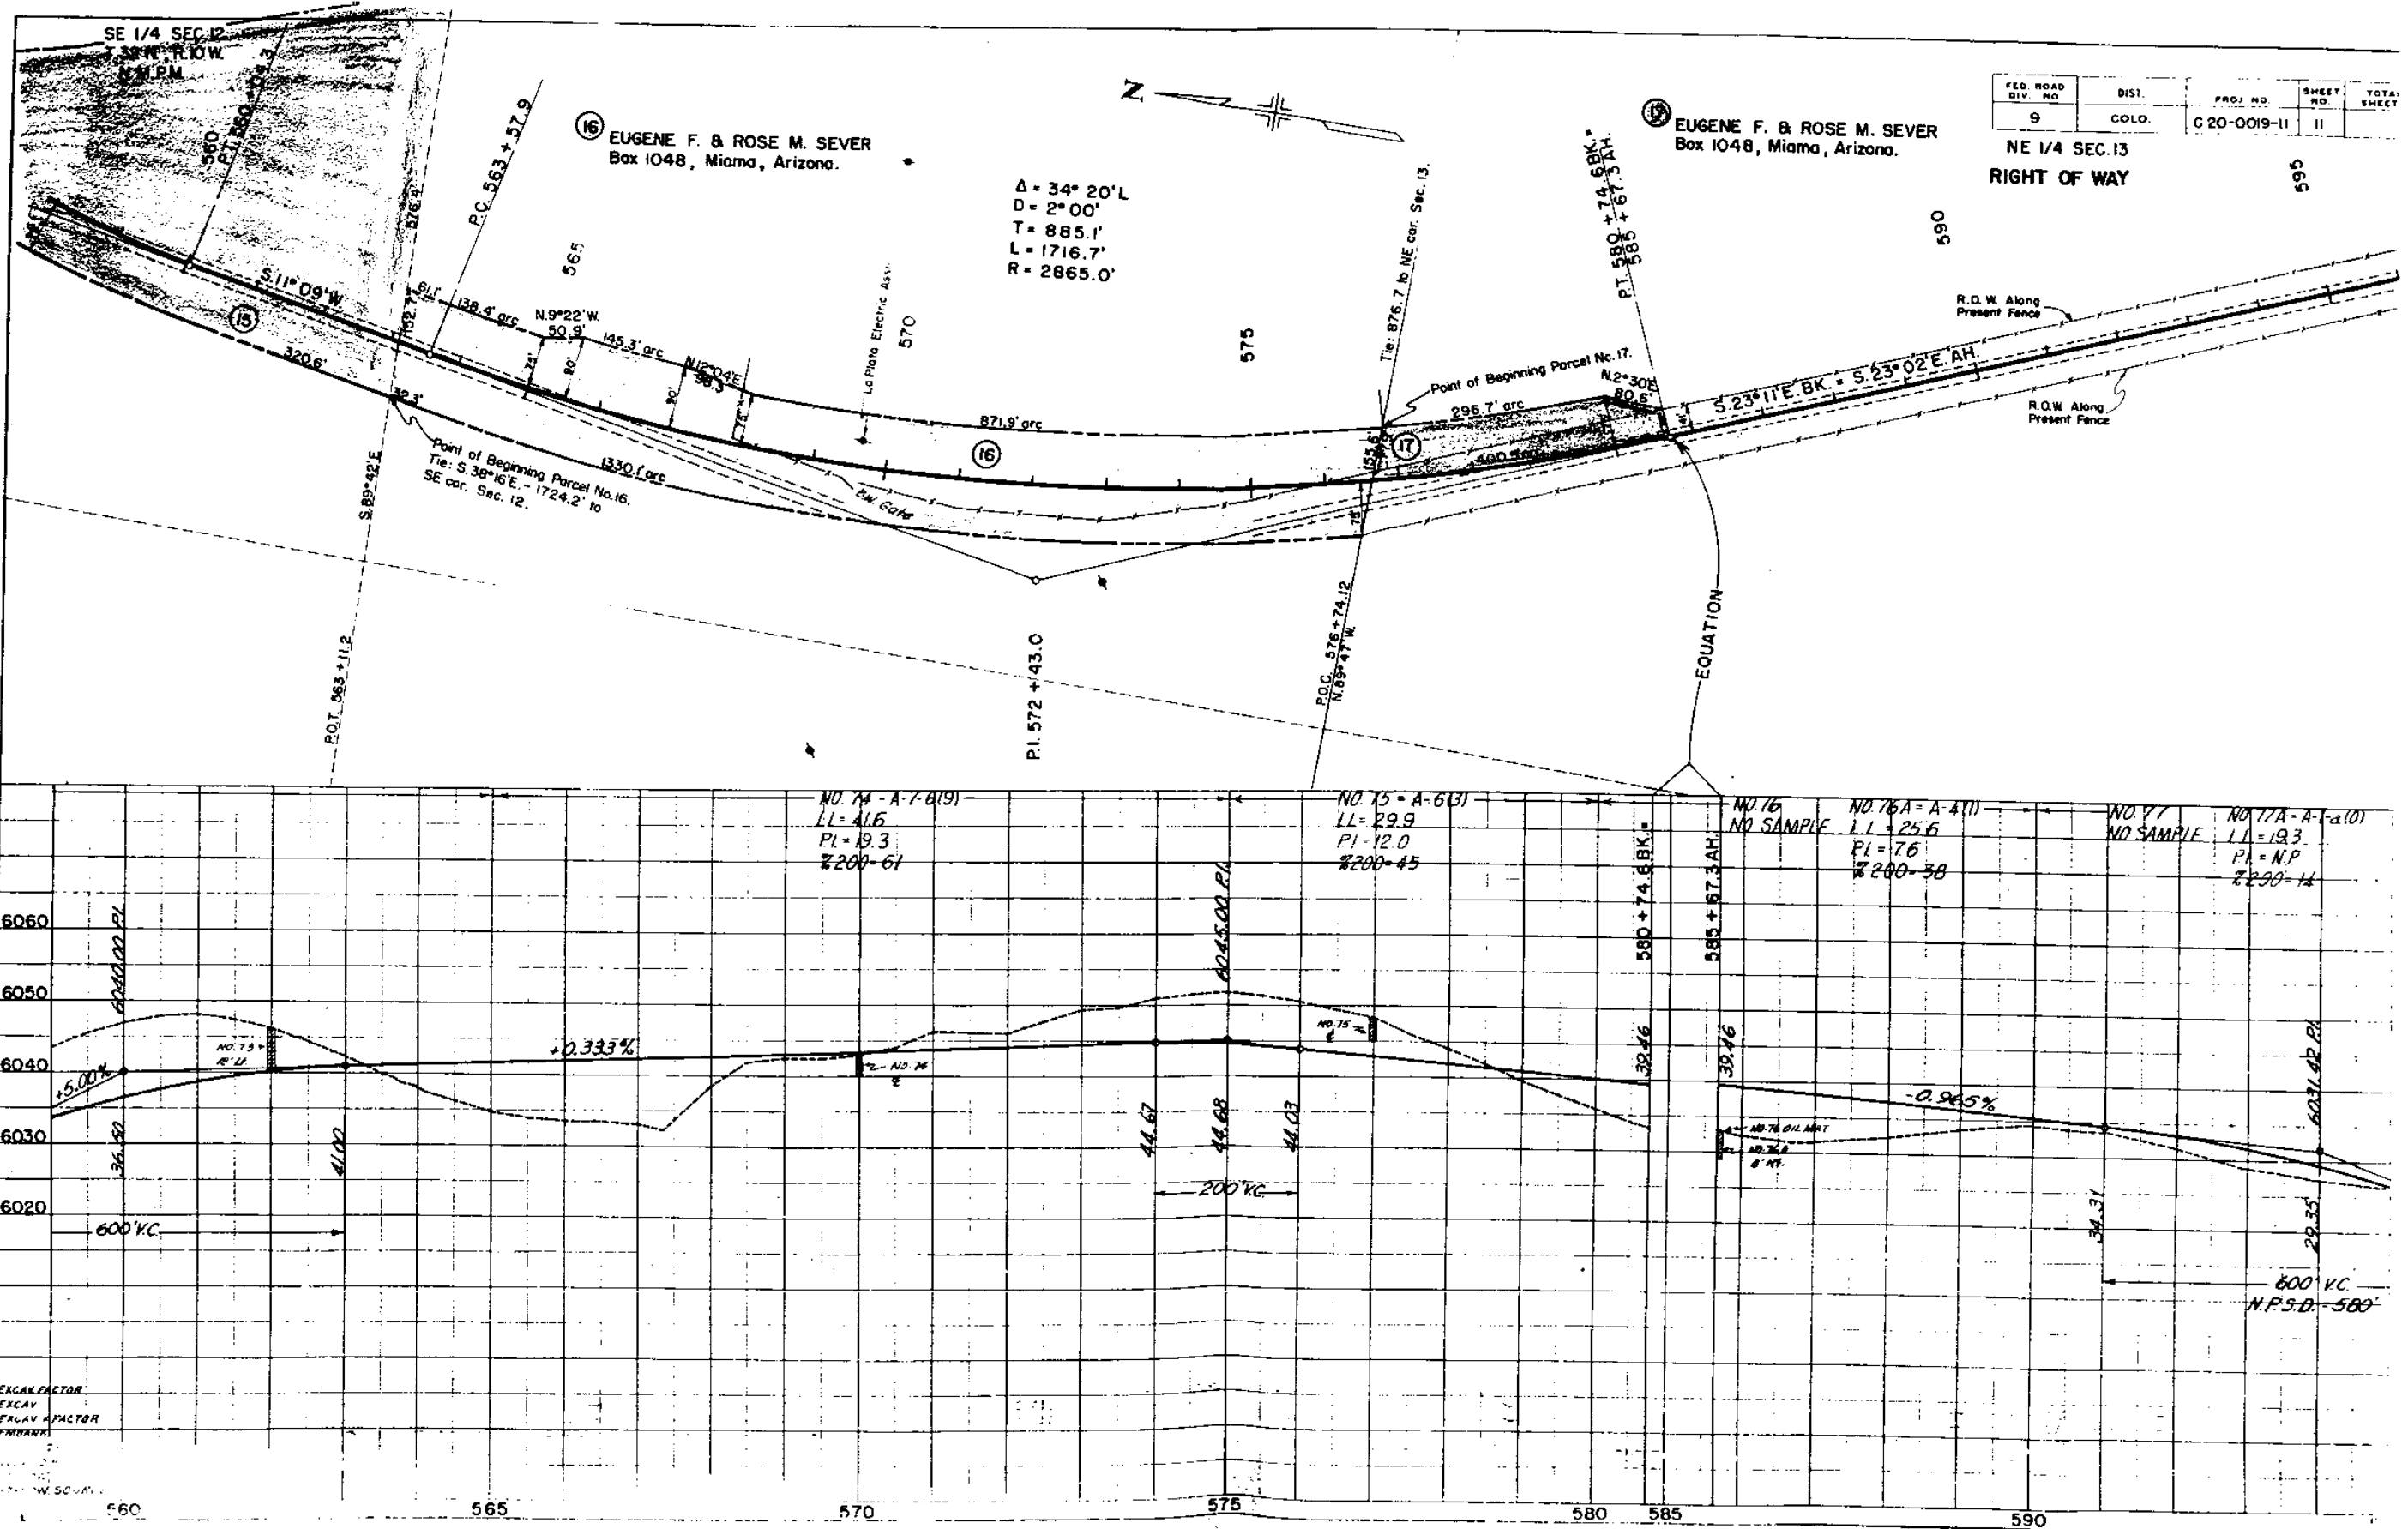

FED. ROAD DIV. NO.	DIST.	PROJ. NO.	SHEET NO.	TOTAL SHEETS
9	COLO.	C 20-0019-11	12	

RIGHT OF WAY

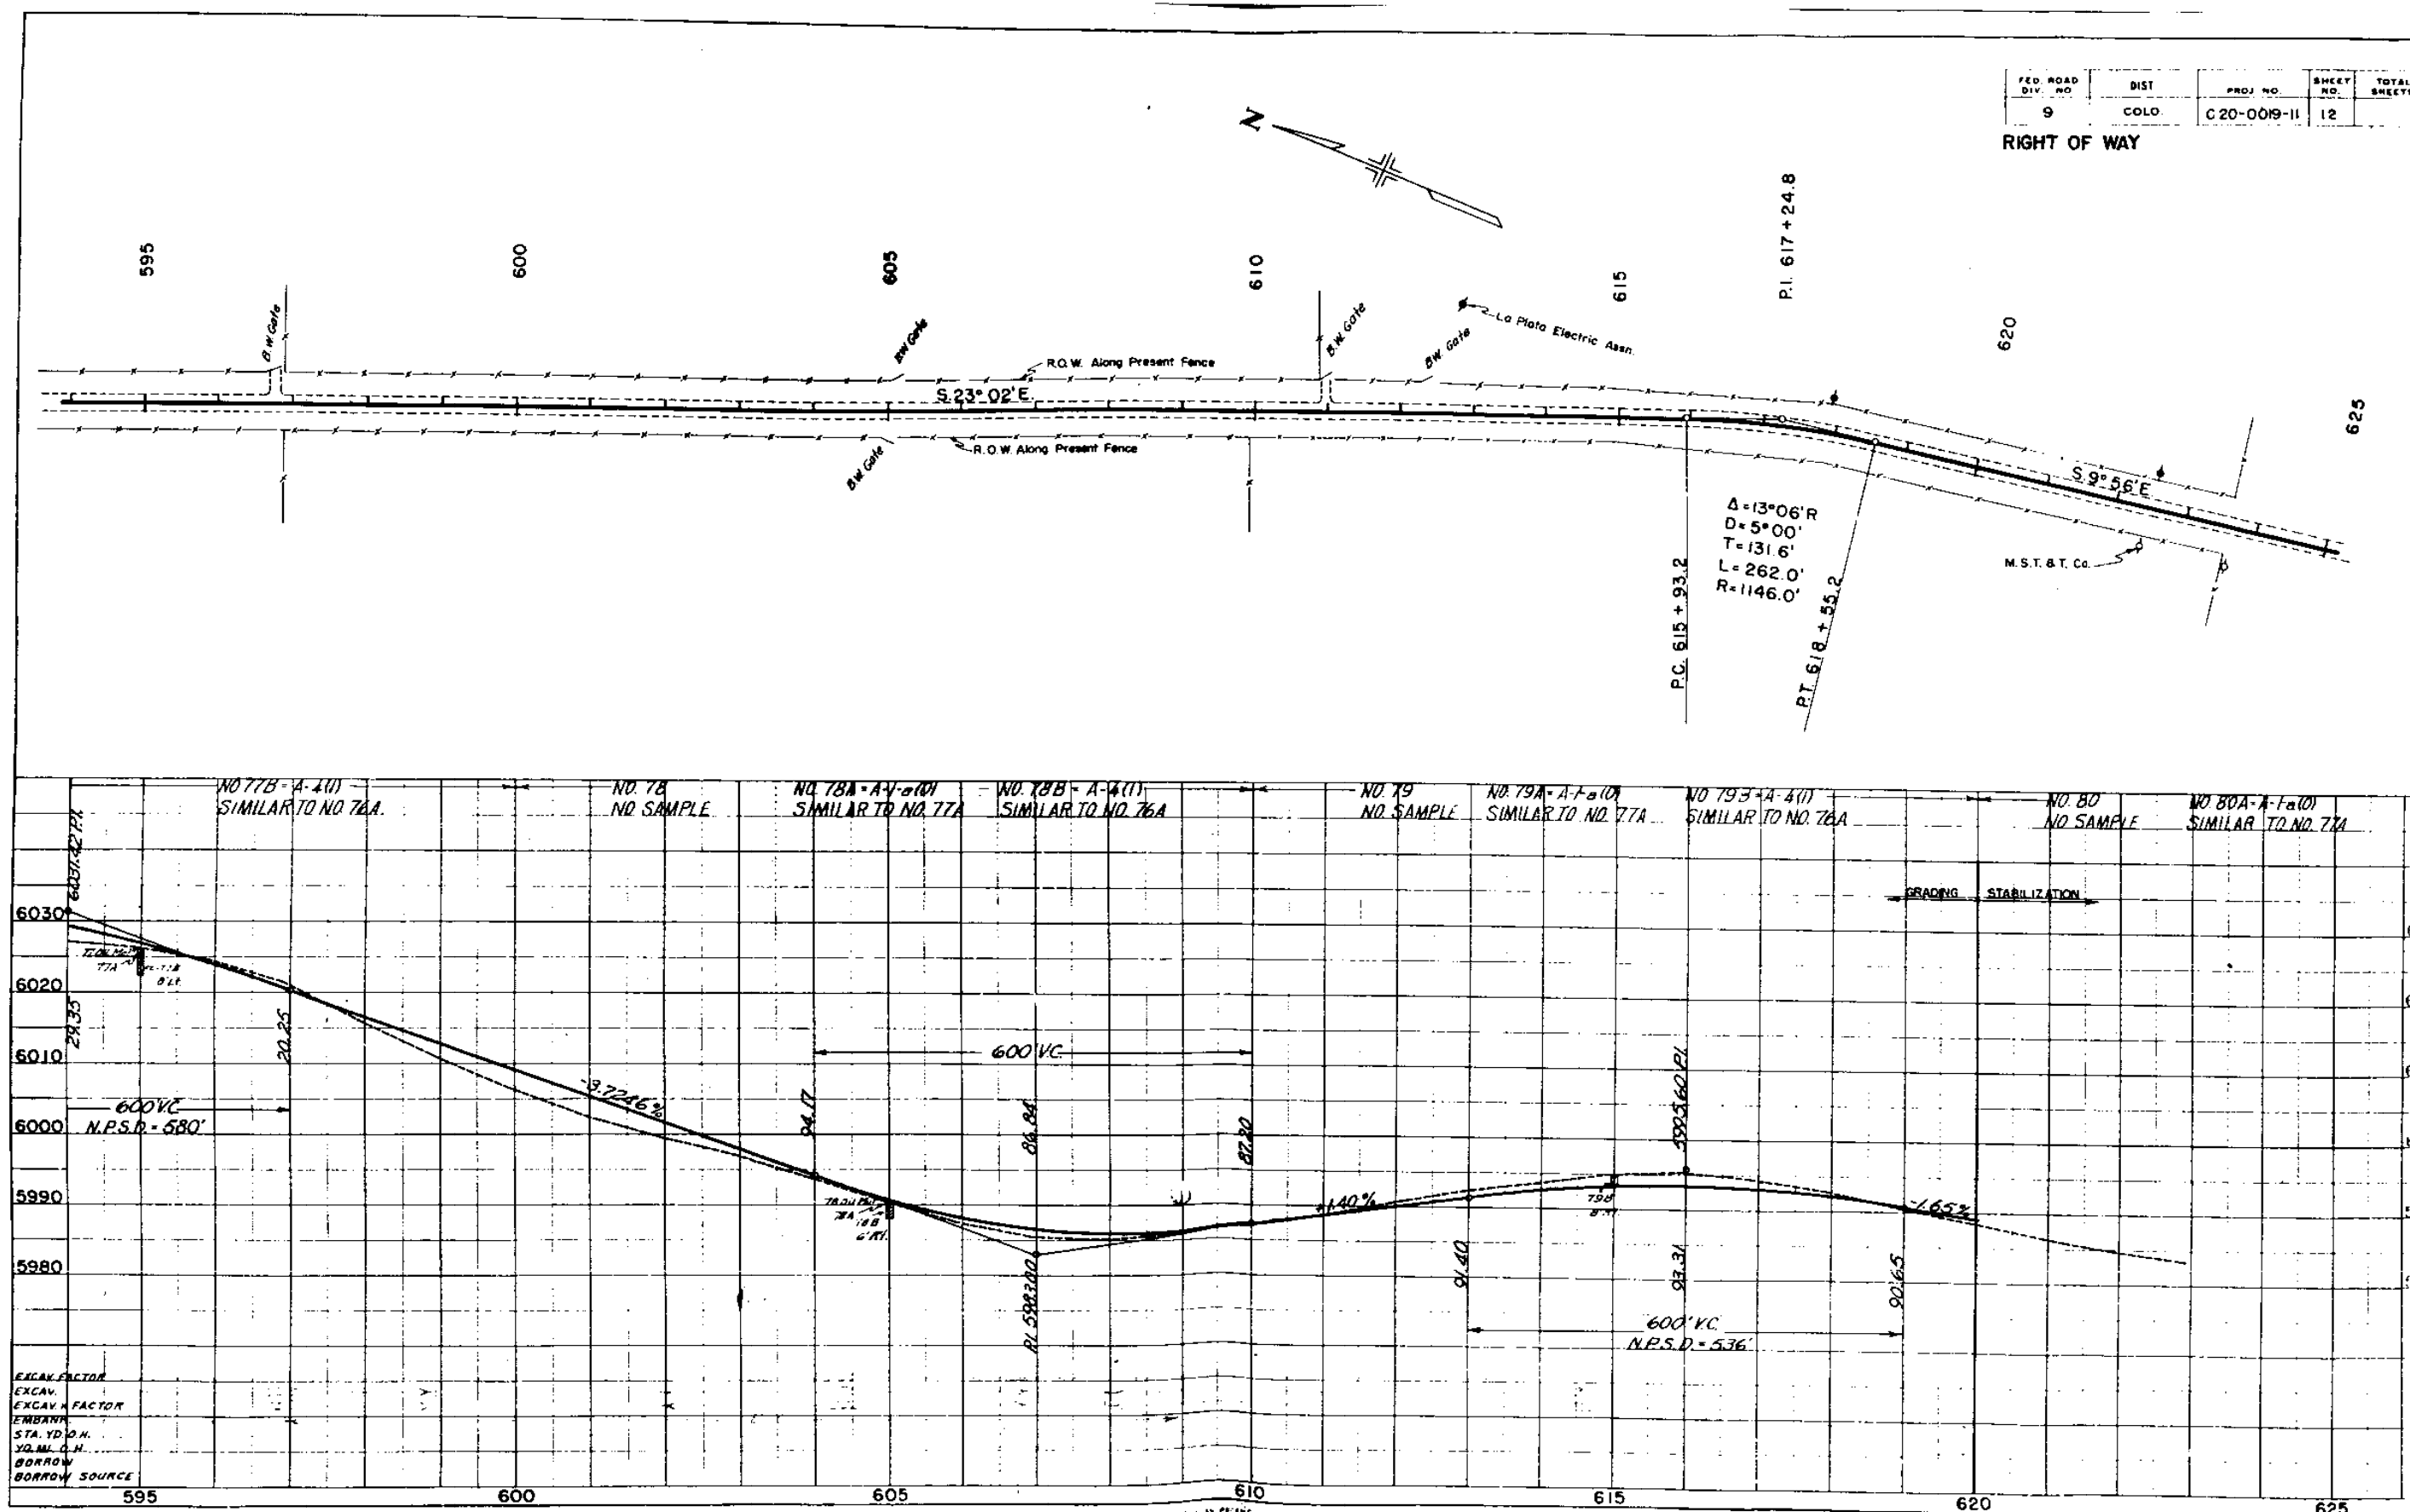


NW 1/4 SEC. 19
T. 32 N., R. 9 W.
N.W.P.M.

SW 1/4 SEC. 19

FED. ROAD DIST. NO.	DIST.	PROJ. NO.	SHEET NO.	TOTAL SHEETS
9	COLO.	C20-008-II	13	

RIGHT OF WAY

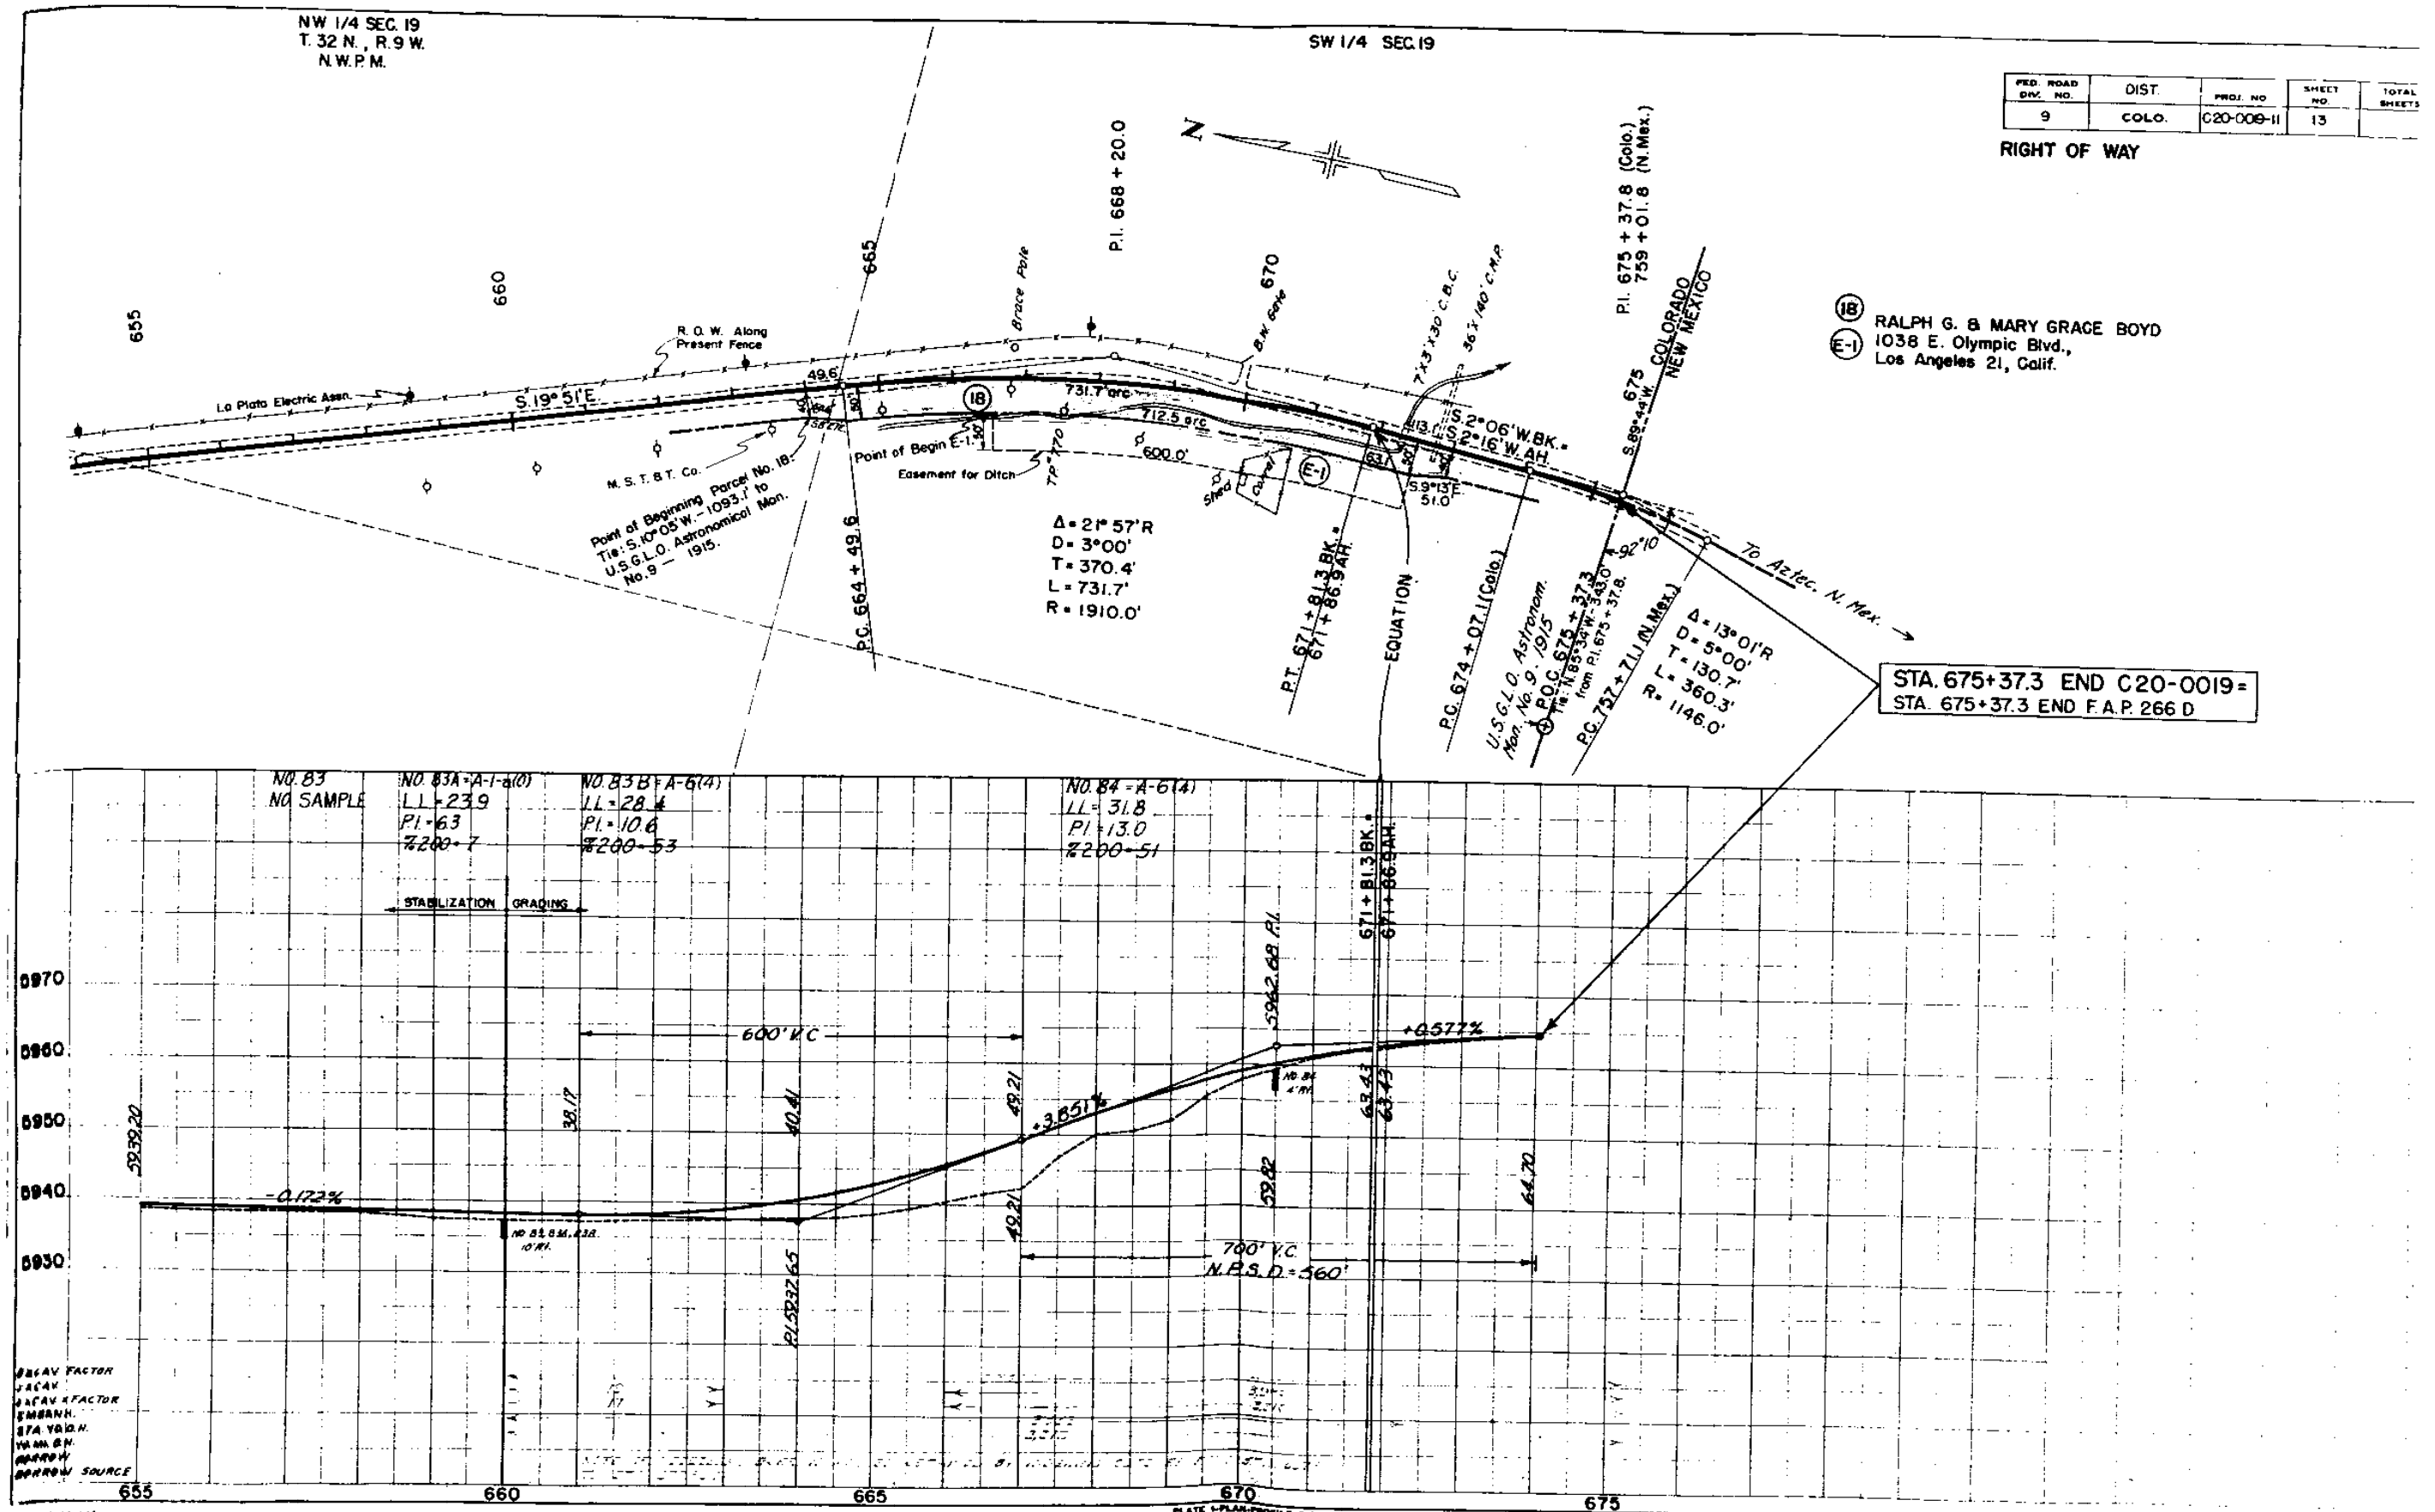

(18) RALPH G. & MARY GRACE BOYD
(E-1) 1038 E. Olympic Blvd.,
Los Angeles 21, Calif.


STA. 675+37.3 END C20-0019=
STA. 675+37.3 END F.A.P. 266 D

GRAV. FACTOR
JACAN
JACAN & FACTOR
EMBAKH
STA. 670.0
1000.00
BARRON SOURCE

PLATE 1-PLAN-PROFILE - P. 1 STANDARD
SHEET NUMBER 13, Sheet No. 13

FEDERAL ROAD DISTRICT NO.	DISTRICT	PROJ. NO.	SHEET NO.	TOTAL SHEETS
1	COLORADO	C 20-0019-11	14	

RIGHT OF WAY
OWNERSHIP MAP
Plat showing claimants with
regard to Right of Way for
Project C 20-0019-11
Original Scale: 1"=400'
Recommended R.O.W. as shown

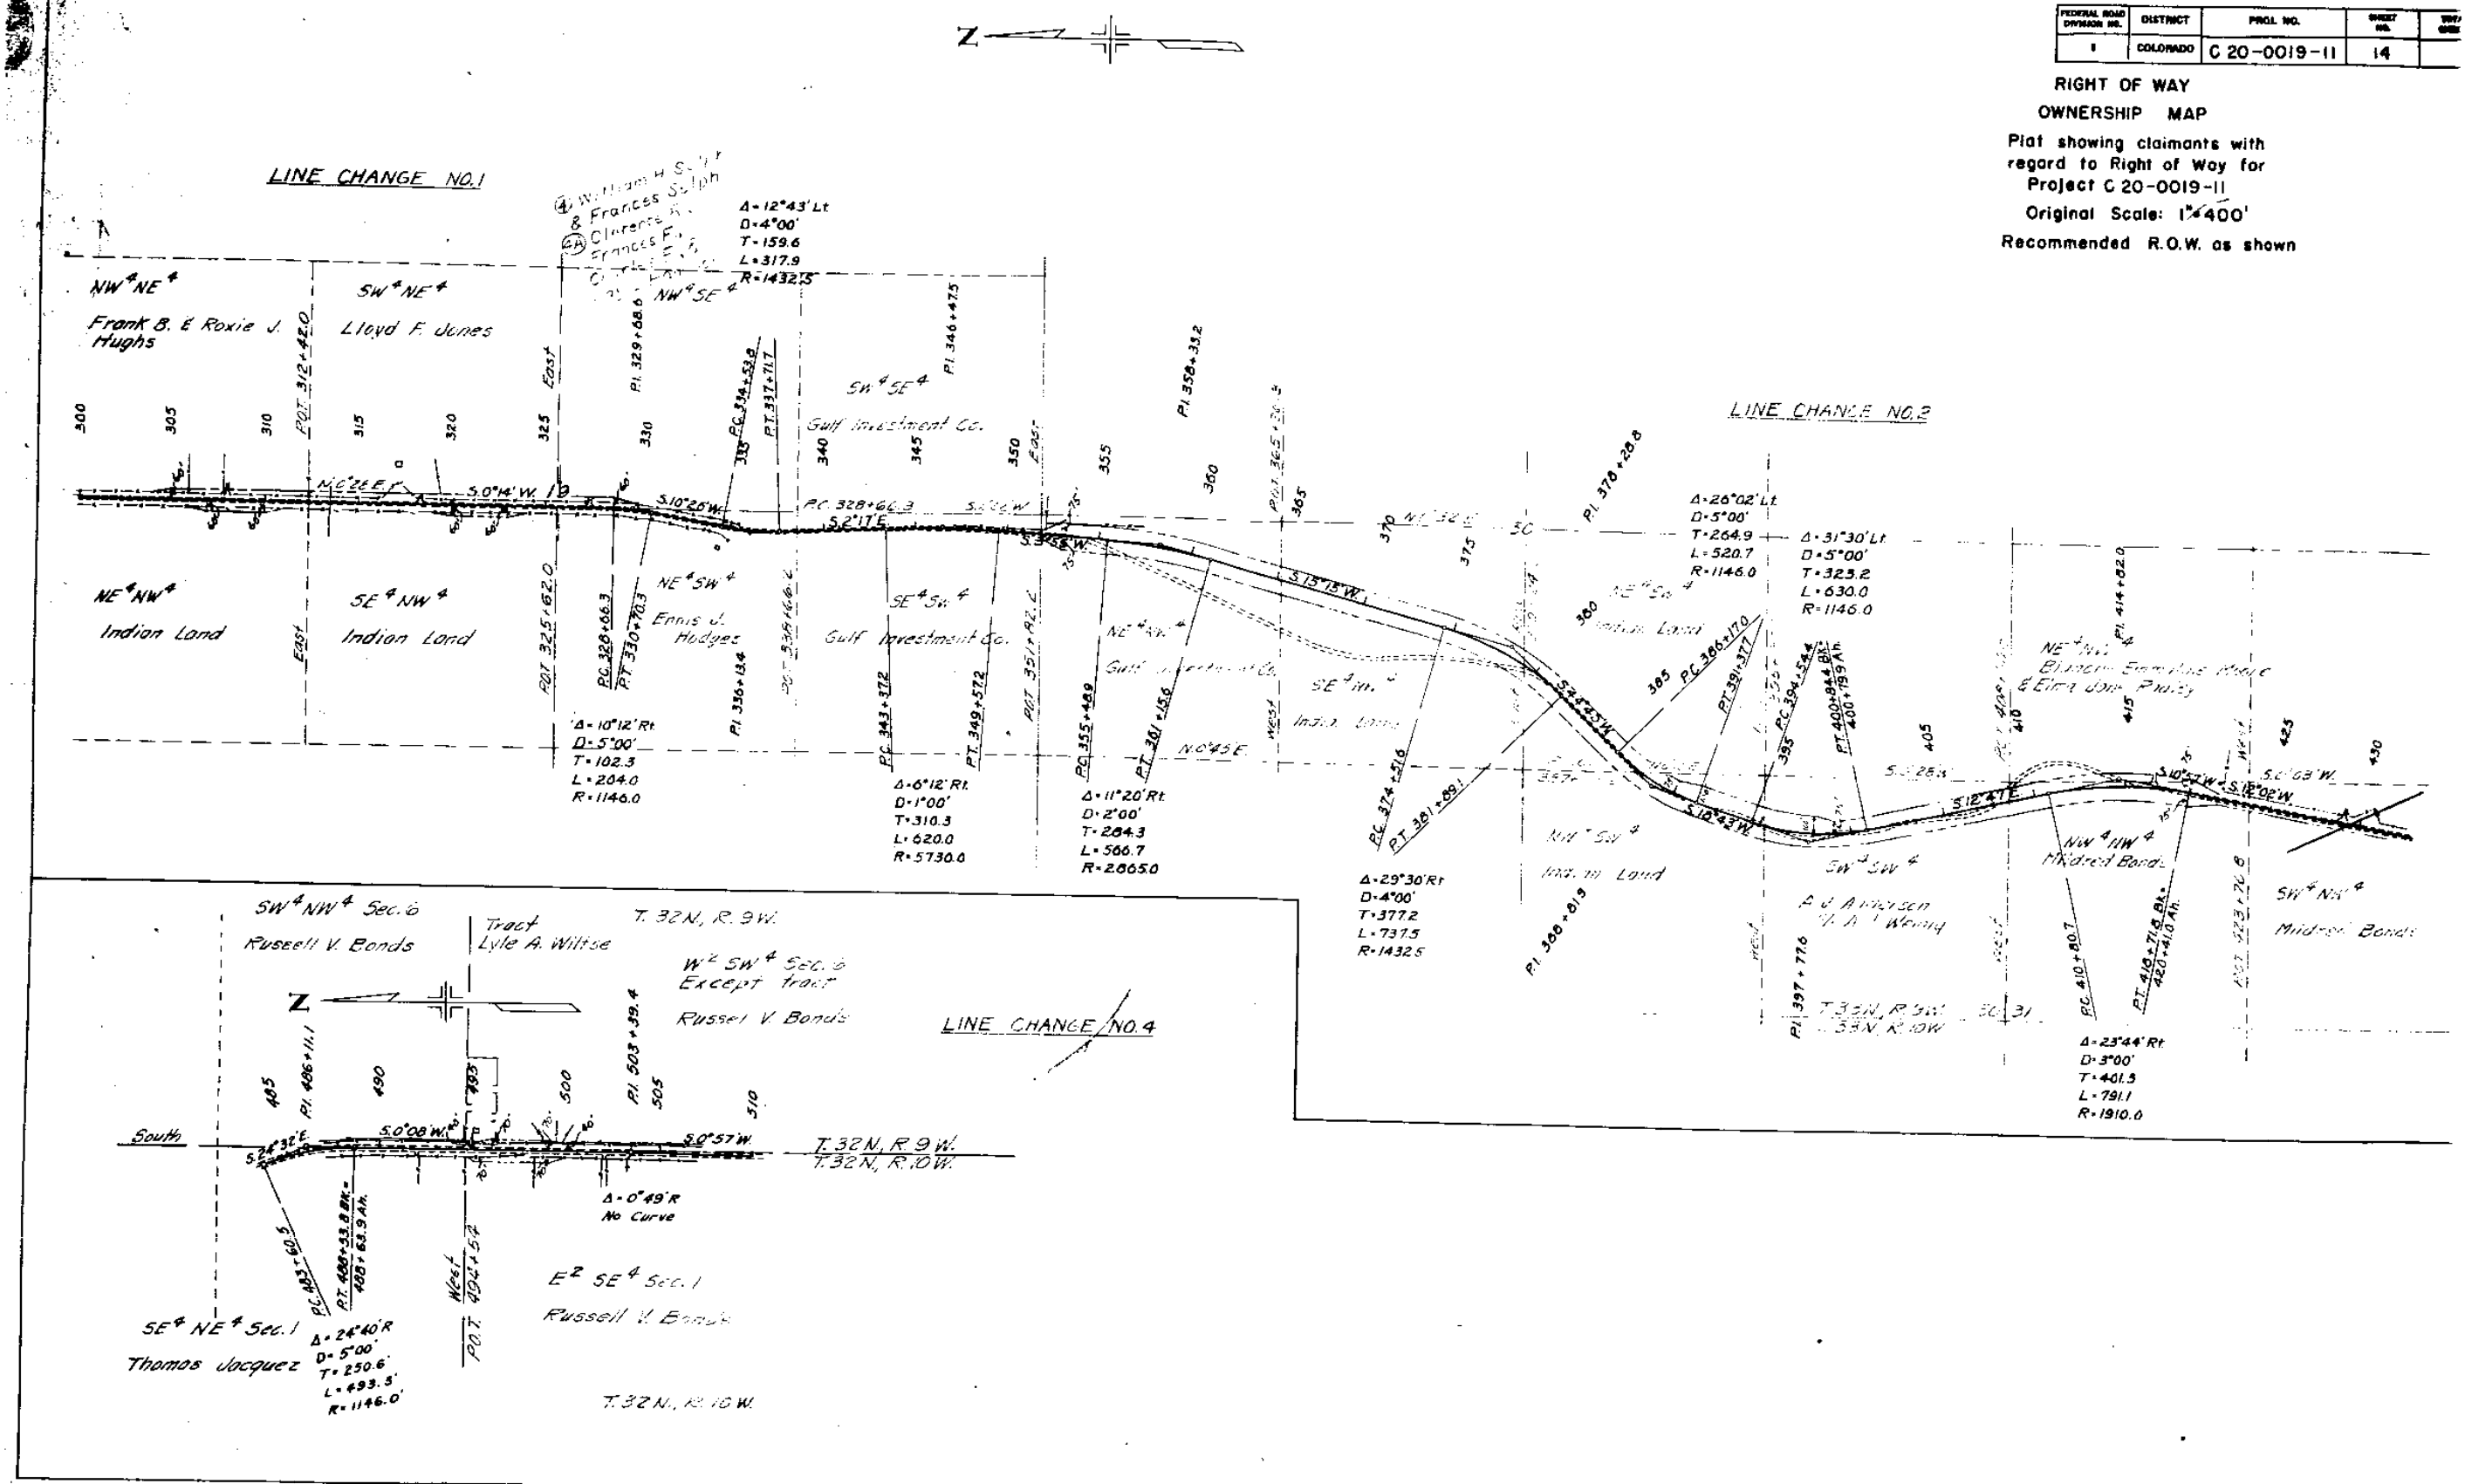

FEDERAL ROAD DIVISION NO.	DISTRICT	PROJ. NO.	SHEET NO.
9	COLORADO	C20-0019-II	15

RIGHT OF WAY
OWNERSHIP MAP
Plot showing claimants with
regard to R.O.W. for Project
C20-0019-II
Original Scale: 1"=400'
Recommended R.O.W. as shown

