

COLORADO DEPARTMENT OF HIGHWAYS

PLAN AND PROFILE OF PROPOSED FEDERAL AID PROJECT NO. C 32-0145-24 STATE HIGHWAY NO. 145 MONTEZUMA COUNTY

FEDERAL ROAD DESIGN NO.	DIVISION	PROJECT NO.	SHEET NO.
1	COLORADO	C 32-0145-24	1

RIGHT OF WAY


MILAN'S CORNER - NW of DOLORES

INDEX OF SHEETS

- 1 TITLE SHEET
- 2 TABULATION SHEET
- 3-4 PLAN & PROFILE SHEETS

REVISIONS


CONVENTIONAL SIGNS

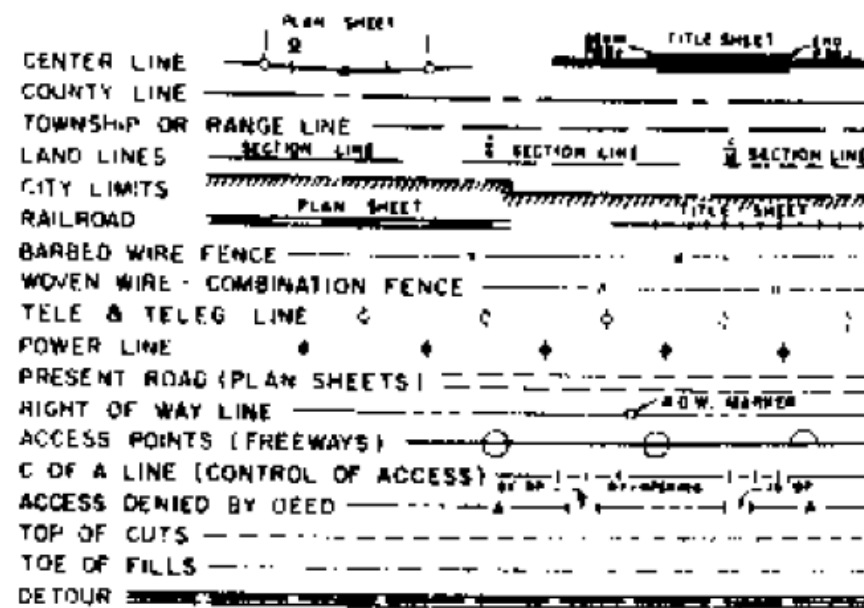

SCALES OF ORIGINAL DRAWINGS
ON PLAN, 1 IN. = 100 FT.
ON PROFILE, 1 IN. = 100 FT. HORIZONTAL
1 IN. = 10 FT. VERTICAL
GRADE LINE ON PROFILE IS SHOWN AS GRADE OF FINISHED ROAD
NET LENGTH OF PROJECT IN ROW. = 0.305 MILES

RIGHT OF WAY

NOTE
This proj. was calculated
and checked by field forces

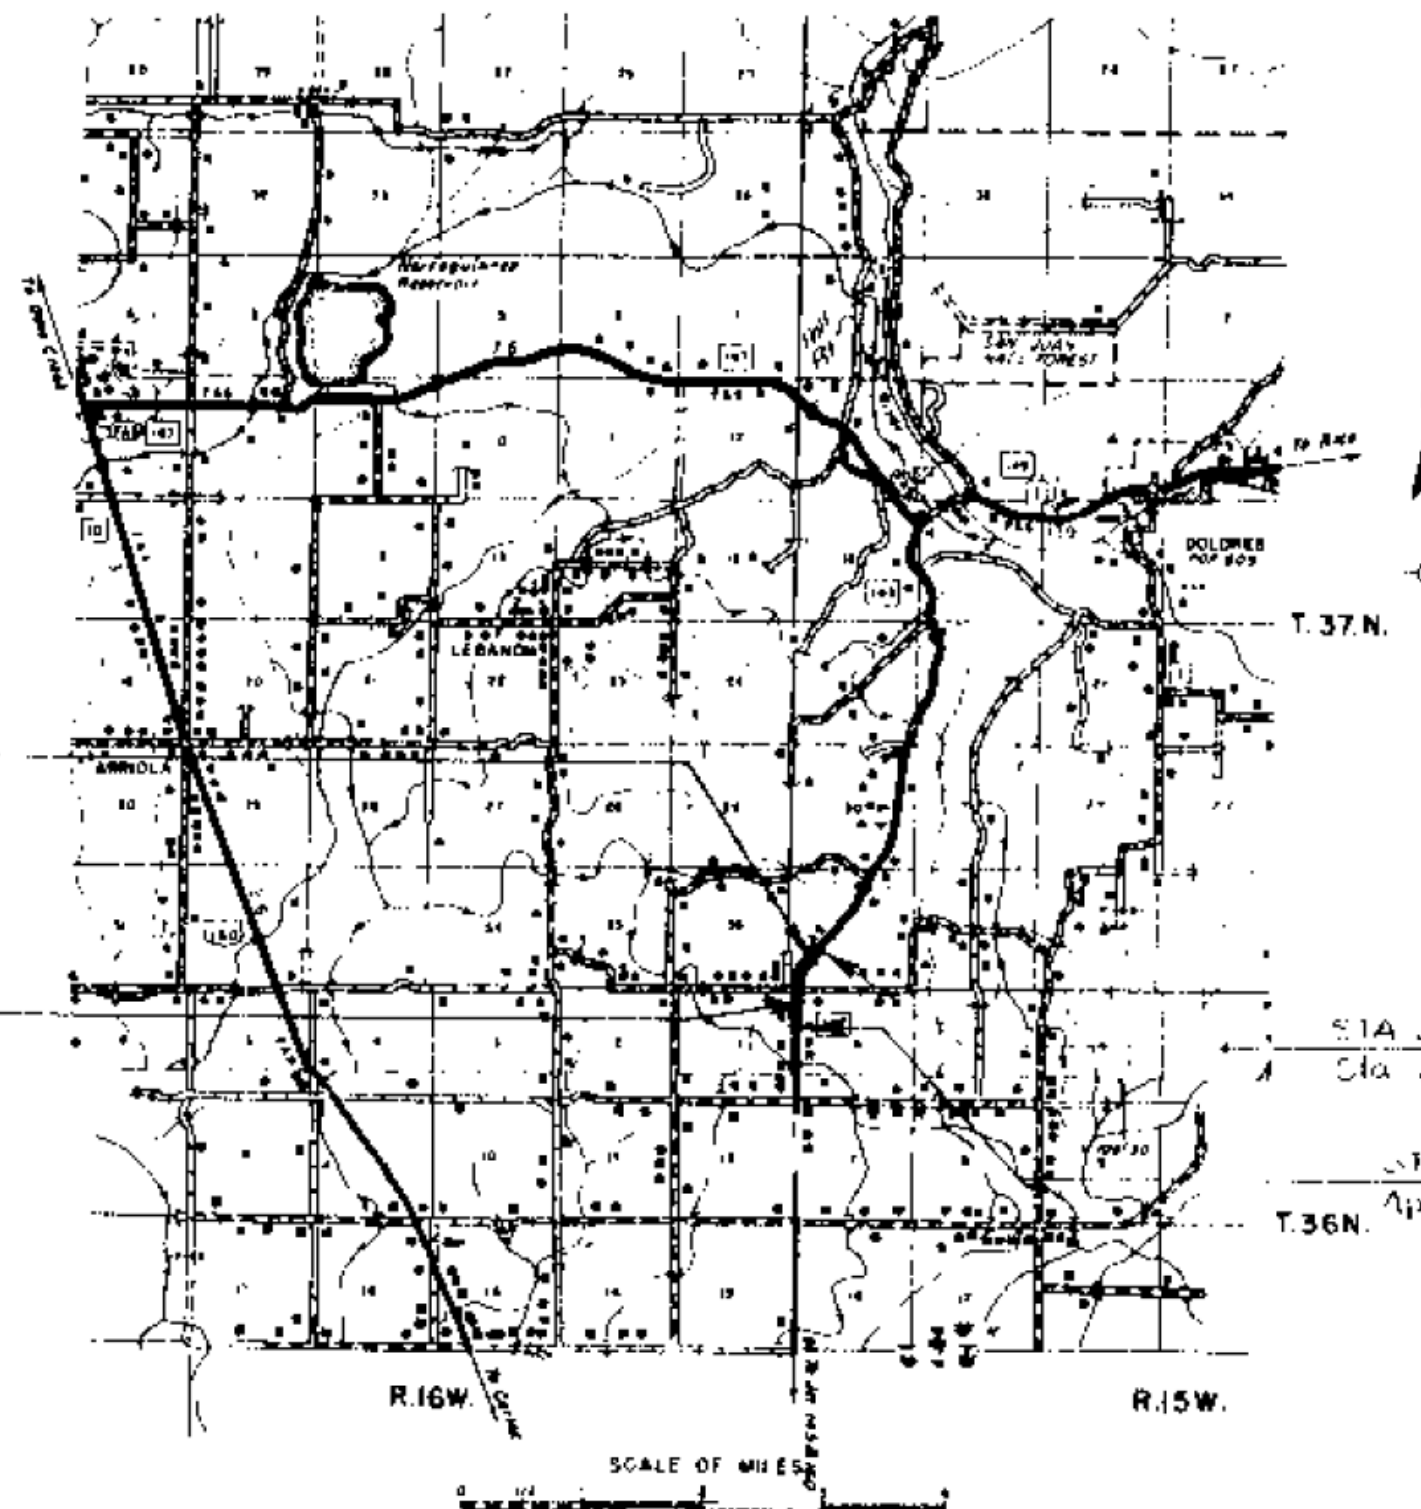

BEGIN R.O.W. C 32-0145-24
STA. 318+50.0

END R.O.W. C 32-0145-24
STA. 334+58.7

STA 307+00 = BEGIN C 32-0145-24
Sta 307+00 on former S0153(4)

STA 345+00 = END C 32-0145-24
Approx. Sta 345+00 on former
S0153(3)

SCALE OF MILES


R. O. W. TABULATION OF PROPERTIES IN MONTEZUMA

COUNTY S. H. No. 145 PROJ. C 32-0145-24

PERMANENT RECORD NO.	CONTRACT	PROJECT NO.	SHEET NO.
1	WOL00454	C 32-0145-24	2

RIGHT OF WAY

[illegible]

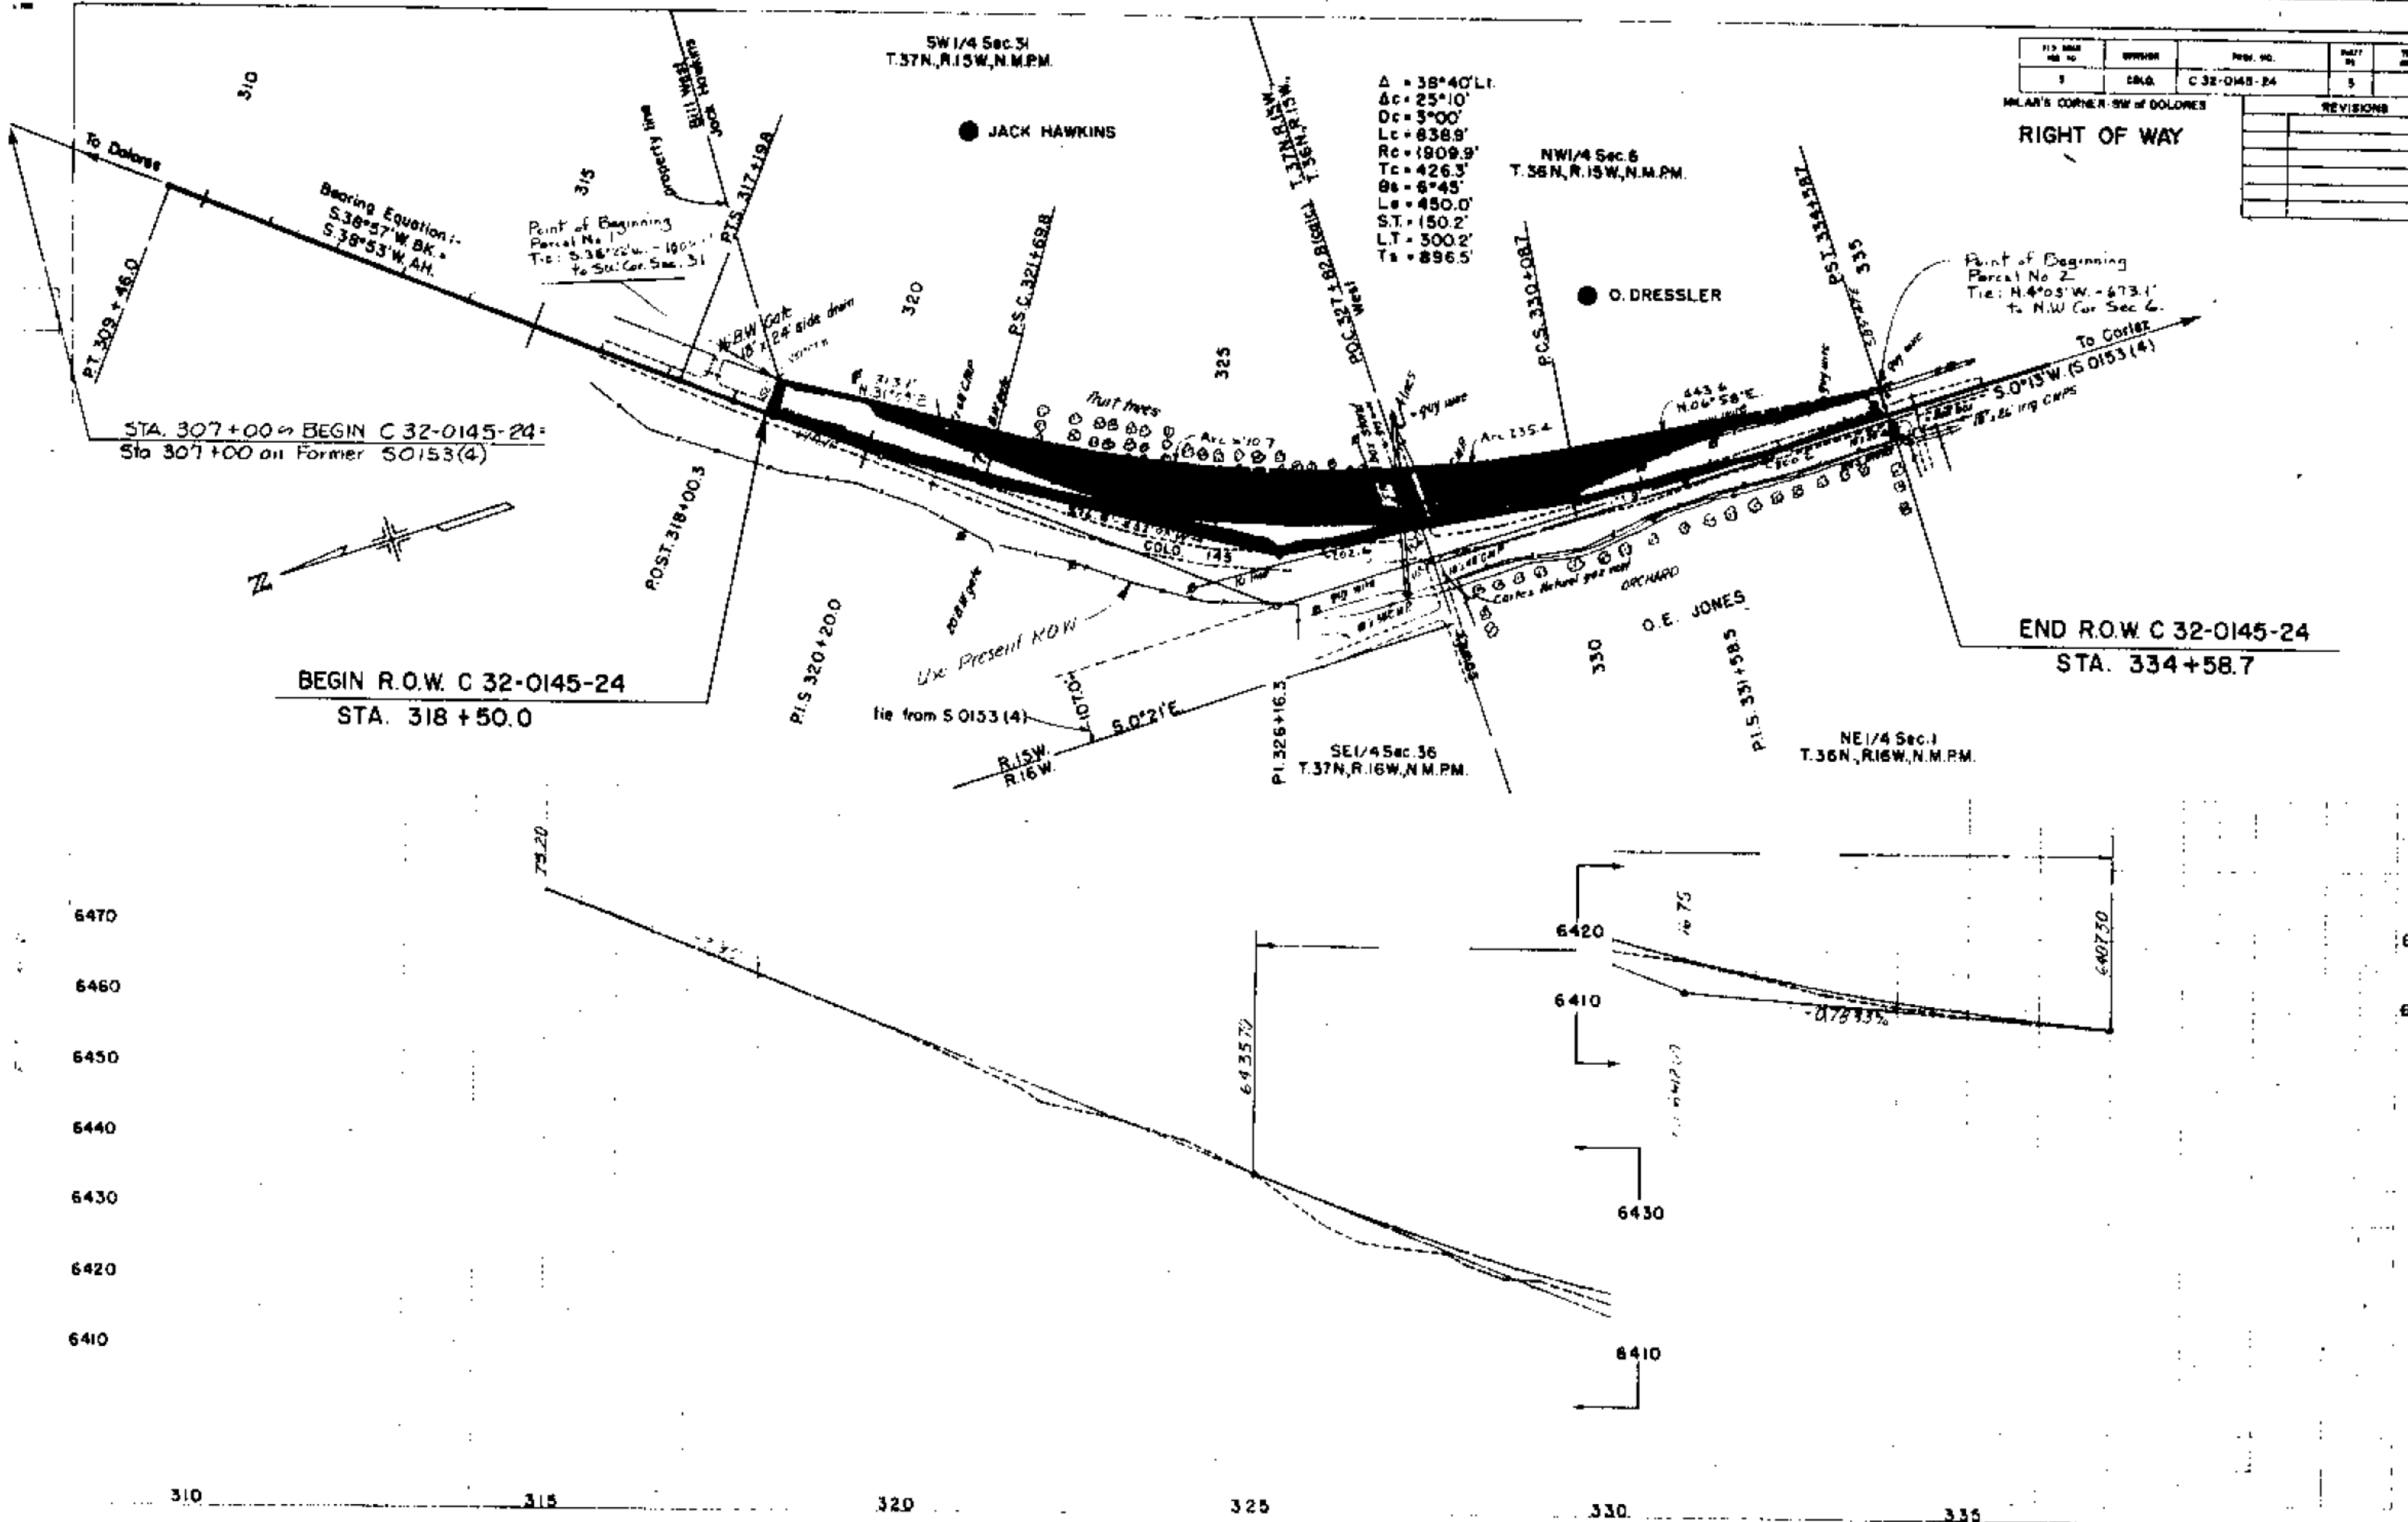

NN1/4 Sec 6, T36N, R15W, NMPM.

