

TITLE SHEET

STATE DEPARTMENT OF HIGHWAYS DIVISION OF HIGHWAYS—STATE OF COLORADO

CONVENTIONAL SIGNS

County Line
Township or Range Line
Land Lines
Property or Tract Line
City Limits
Railroad
Existing Road
New Road

Control of Access
Access denied by Dead
Right of Way Line
Protected by Freeway (Virgin Location)
Top of Cuts
Toe of Fills
Barbed Wire Fence
Chain Link Fence
Woven Wire-Combination Fence
Snow Fence
Wood Fence
Deer Fence

Trees
Deciduous
Coniferous

Tel. & Teleg. Lines
Electric Lines
Elec. Trans. Tower M
Buried Tel. Cable
Gas Main
Oil Main
Water Main
Sanitary Sewers
Storm Sewers

Road Approaches
Section Corner
Center of Section

Culverts & Drains
Proposed
Existing
Proposed
Existing (To be dashed)
Bridges
Existing (To be dashed)

PLAN AND PROFILE OF PROPOSED COLORADO PROJECT NO. C33-0071-10 STATE HIGHWAY NO. 71 LINCOLN COUNTY

RIGHT OF WAY

SCALE OF ORIGINAL DRAWINGS

PLAN SHEETS: 1" = 50 FT.

OWNERSHIP MAPS: 1" = 200 FT.

R.O.W. LENGTH OF PROJECT = 0.152 MILES

N

NOTE: THIS PROJECT CALCULATED AND
CHECKED BY FIELD FORCES.

STA. 18+44.8 BEGIN R.O.W. C33-0071-10=
Sta. 18+44.8 Const. RS 0071(9)

Begin Const. on RS0071(9)
Station 18+00

STA. 6+60.3 END R.O.W. C33-0071-10
10.7 Ft. Left of Sta. 8+566 on S-SG0027(2)

Sta. 6+00 End Const. RS 0071(9)=
Sta. 6+00 R.O.W. C33-0071-10

SCALE OF MILES



PROJ. C33-0071-10

FEDERAL ROAD DIVISION NO.	DISTRICT	PROJECT NO.	SHEET NO.
8	COLORADO	C33-0071-10	2

RIGHT OF WAY LIMON - SOUTH

[illegible]

FEDERAL ROAD REGION NO.	DIVISION	PROJ. NO.	SHEET NO.	TOTAL SHEETS
VIII	COLORADO	C33-0071-10	3	4

RIGHT - OF - WAY
LIMON - SOUTH

REVISIONS

NO.	DESCRIPTION

S.E. 1/4, Sec. 18
T. 9 S., R. 56 W.

For Details of Bridge (Str. No. G-22-A)
See Sheet No. 8 and No. 9 of FAP 127

Existing Road constructed under Proj. No. S-SG 0027(2)

UTILITIES

Power
Gas
Telephone
Water
T.V.

Mountain View Electric
Peoples Natural Gas, Colo. Spgs., Colo.
Mountain Bell, Colo. Spgs., Colo.
City of Limon, Colo.
Verns T.V. Cable, Limon, Colo.

6+50 Remove
24" X 20" CMP
LI.
Reqd. 24" X 40" Side
Drain and Road
Approach, LI.
6+00 to 8+00
Reqd. Approach
to Project.

U.S. 40
To Denver

WATER
TOWER

BEGIN CONSTRUCTION ON RS 0071(9)
STATION 18+00

SW 1/4, Sec. 17
T. 9 S., R. 56 W.

Sta. 18+448 Begin R.O.W. C33-0071-10=
Sta. 18+448 Const. RS 0071(9)

Sta. 6+603 End R.O.W. C33-0071-10
10.7 Ft. Left of Sta. 8+566 on S-SG 0027(2)

$\Delta = 35^{\circ}06'30''$ RT.
 $D = 10^{\circ}00'$
 $T = 181.2'$
 $L = 351.1'$
 $R = 572.96'$
Superelevation = 0.093 ft./ft.
MDS = 40 MPH


- ① Lynn R. Kelley
Limon, Colo.
- ② Rickey R. Butler
Kathleen M. Butler
Limon, Colo.
- ③ J. A. Arrowood
Ida Arrowood
Limon, Colo.

FEDERAL ROAD DIVISION NO.	DISTRICT	PROJ. NO.	SHEET NO.
	COLORADO	C 33-0071-10	4

RIGHT - OF - WAY
LIMON - SOUTH

REVISIONS

NO.	DESCRIPTION

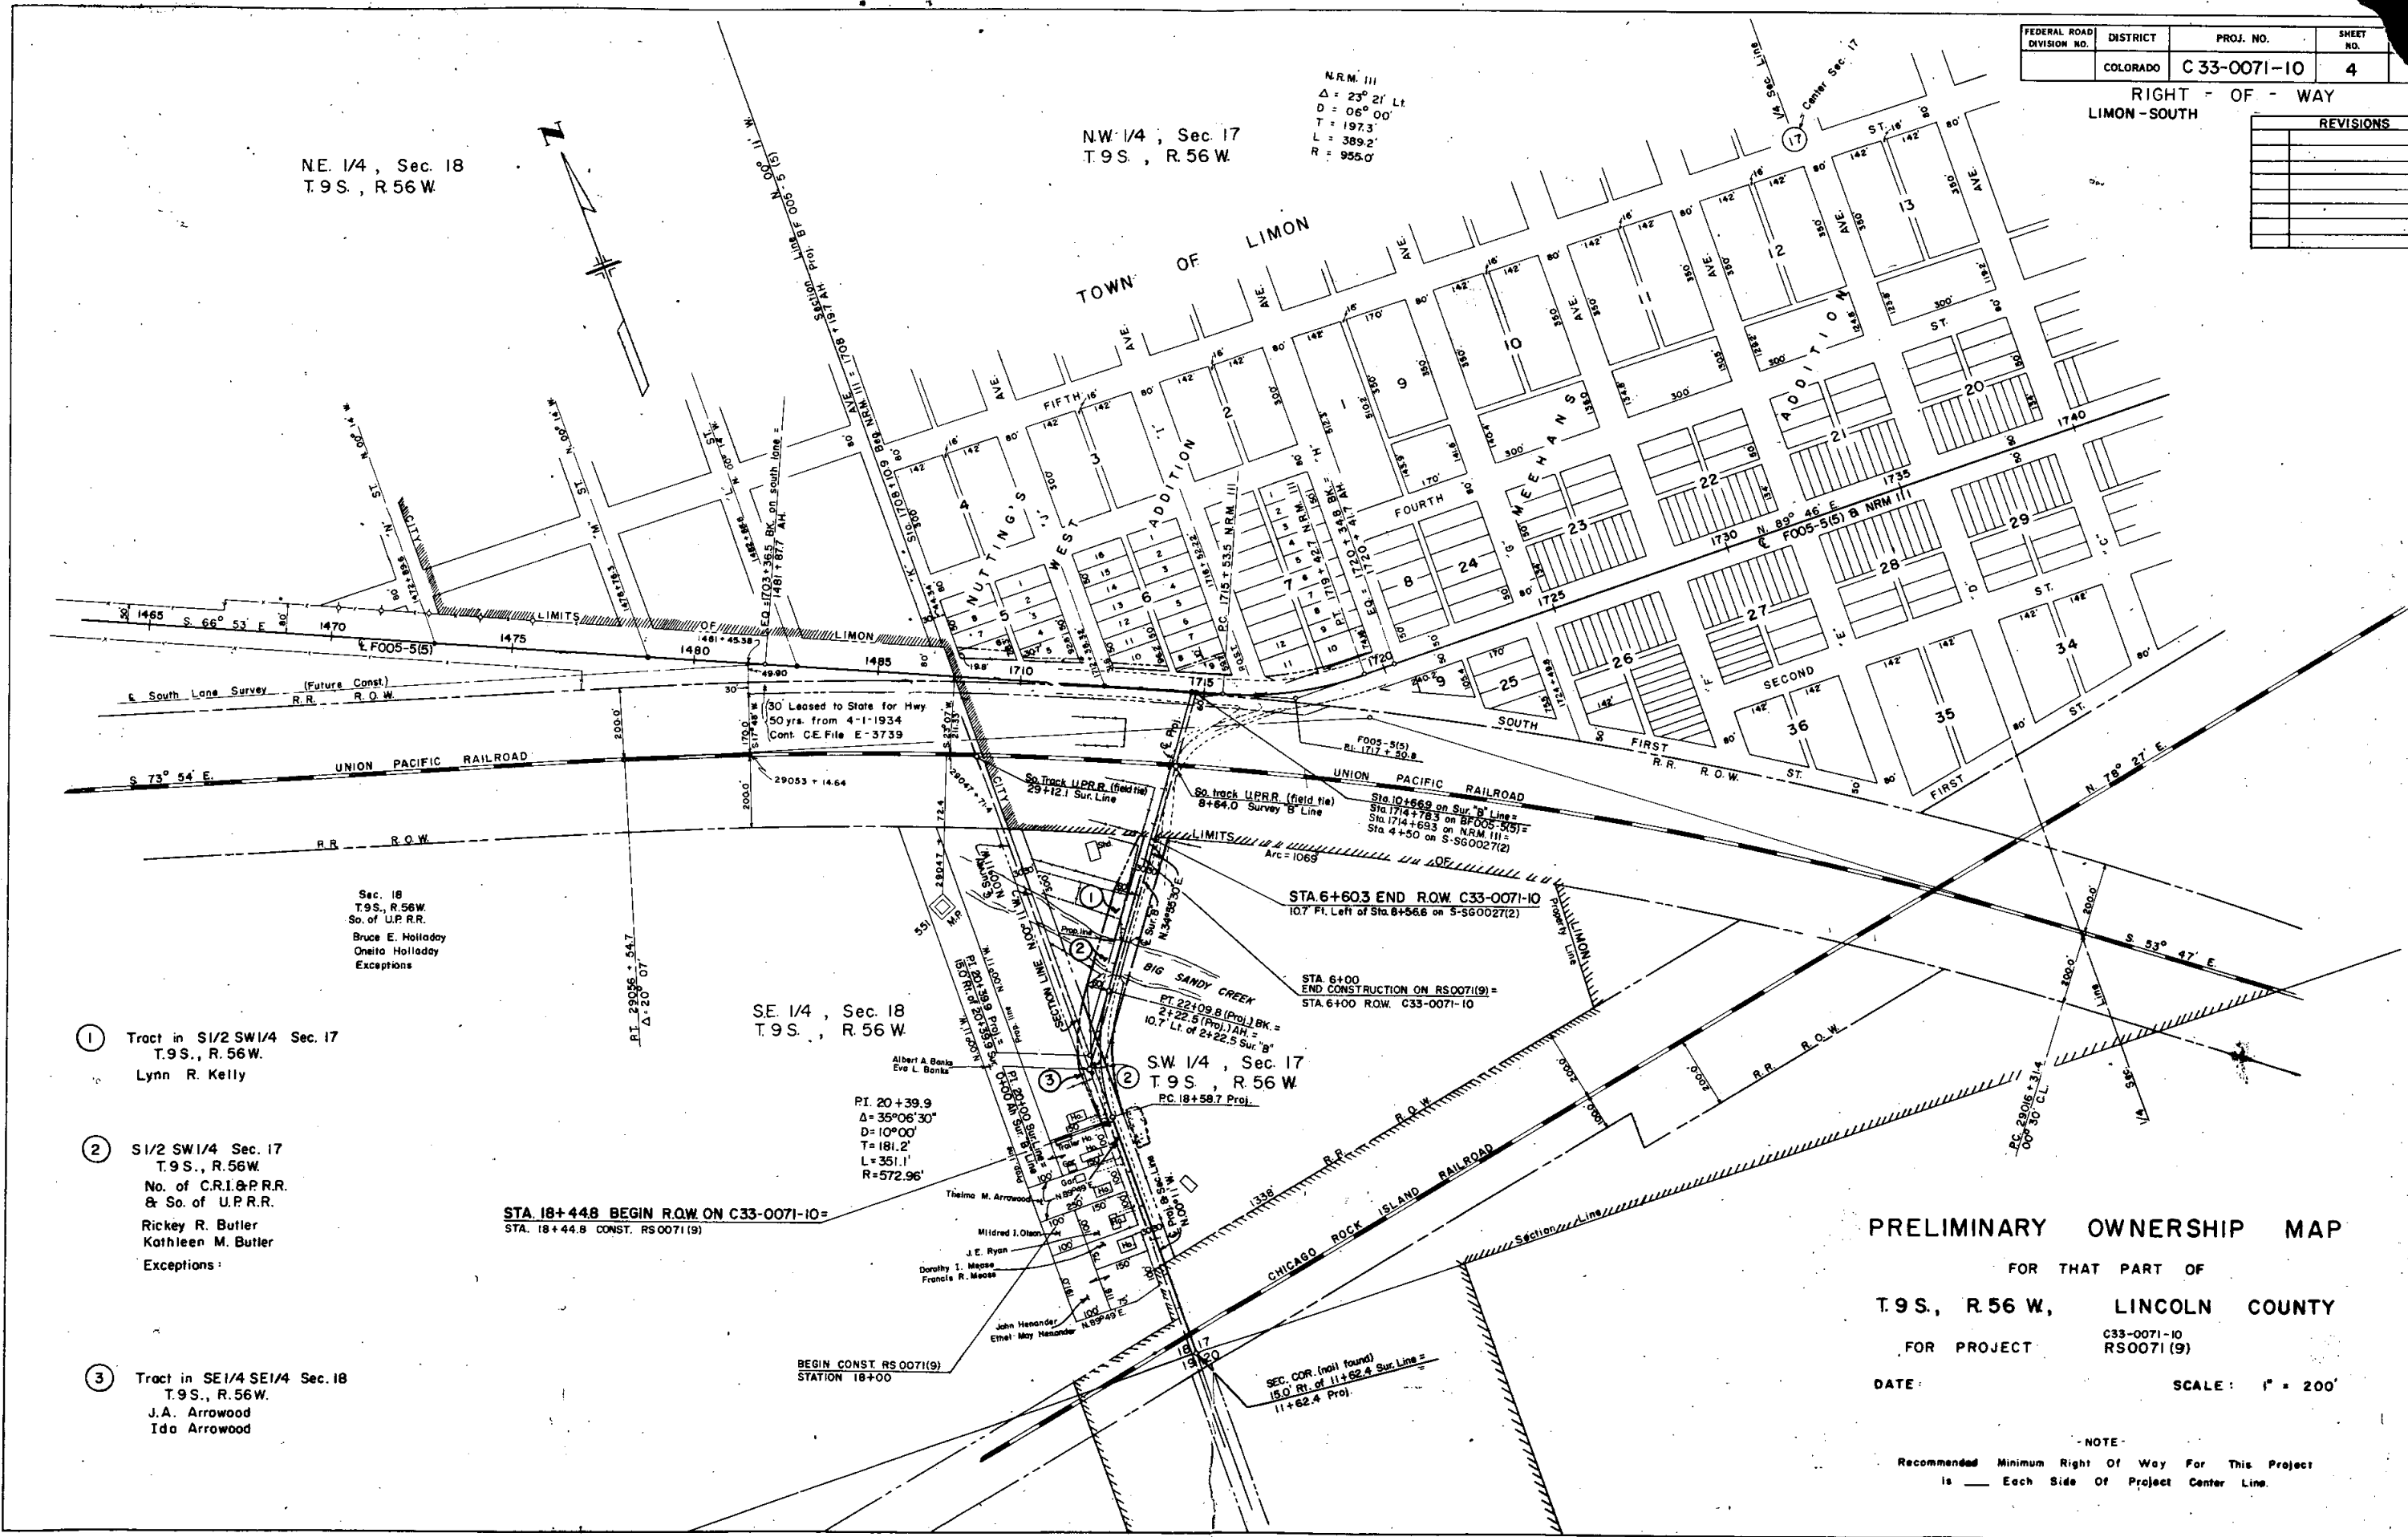

① Tract in S1/2 SW1/4 Sec. 17
T.9S., R.56W.
Lynn R. Kelly

② S1/2 SW1/4 Sec. 17
T.9S., R.56W.
No. of C.R.I. & P.R.R.
& So. of U.P.R.R.
Rickey R. Butler
Kathleen M. Butler
Exceptions:

③ Tract in SE1/4 SE1/4 Sec. 18
T.9S., R.56W.
J.A. Arrowood
Ida Arrowood

STA 18+448 BEGIN R.O.W. ON C33-0071-10
STA. 18+44.8 CONST. RS0071(9)

SE 1/4, Sec. 18
T.9S., R.56W.

PI. 20+39.9
Δ = 35°06'30"
D = 10°00'
T = 181.2'
L = 351.1'
R = 572.96'

SW 1/4, Sec. 17
T.9S., R.56W.
PC 18+58.7 Proj.

STA 6+60.3 END R.O.W. C33-0071-10
10.7' Ft. Left of Sta 6+56.6 on S-SG0027(2)

STA 6+00
END CONSTRUCTION ON RS0071(9) =
STA. 6+00 R.O.W. C33-0071-10

PRELIMINARY OWNERSHIP MAP

FOR THAT PART OF
T.9S., R.56W., LINCOLN COUNTY
FOR PROJECT C33-0071-10
RS0071(9)

DATE: SCALE: 1" = 200'

NOTE
Recommended Minimum Right Of Way For This Project
Is — Each Side Of Project Center Line.