

STATE DEPARTMENT OF HIGHWAYS DIVISION OF HIGHWAYS—STATE OF COLORADO

CONVENTIONAL SIGNS

County Line
Land Lines
Property or Tract Line
City Limits
Railroad
Existing Road
New Road

Control of Access
Access denied by Deed
Right of Way Line
Protected by Freeway (Virgin Location)
Top of Cuts
Toe of Fills
Barbed Wire Fence
Chain Link Fence
Woven Wire-Combination Fence
Snow Fence
Wood Fence
Deer Fence

Trees
Deciduous
Coniferous

Tel. & Teleg. Lines
Electric Lines
Elec. Trans. Tower
Buried Tel. Cable
Buried Electric Cable
Gas Main
Oil Main
Water Main
Sanitary Sewers
Storm Sewers

Road Approaches
Section Corner
Center of Section

Culverts & Drains
Proposed
Existing
Proposed
Existing (To be dashed)

Bridges
Existing (To be dashed)

PLAN AND PROFILE OF PROPOSED
COLORADO PROJECT NO. C 40-0133-14 Sec. I
STATE HIGHWAY NO. 133
GUNNISON COUNTY

RIGHT OF WAY

SCALE OF ORIGINAL DRAWINGS

PLAN SHEETS 1" = 100'
DETAIL SHEETS 1" =
OWNERSHIP MAPS 1" = 400'

R.O.W. LENGTH OF PROJECT = 22,410.04' = 4.244 MI.

FEDERAL ROAD REGION NO.	DIVISION	PROJECT NO.	SHEET NO.
VIII	COLORADO	C 40-0133-14 Sec. I	1
REVISIONS			
5-23-78	Rev. Project Number	WS	

RIGHT OF WAY
McCLURE PASS

INDEX OF SHEETS


- SHEET NO.
- 1 TITLE SHEET
 - 2 TABULATION OF OWNERSHIP
 - 3-10 ALIGNMENT SHEETS
 - 11-12 OWNERSHIP MAPS
 - 13 TOTAL CONTIGUOUS OWNERSHIP

END R.O.W. PROJ. NO. C 40-0133-14 Sec. I
STA. 783 + 79.25

BEGIN RHP 15-1(2)
C 40-0133-10

R.C. 1-76 (D.3)

SCALE OF MILES

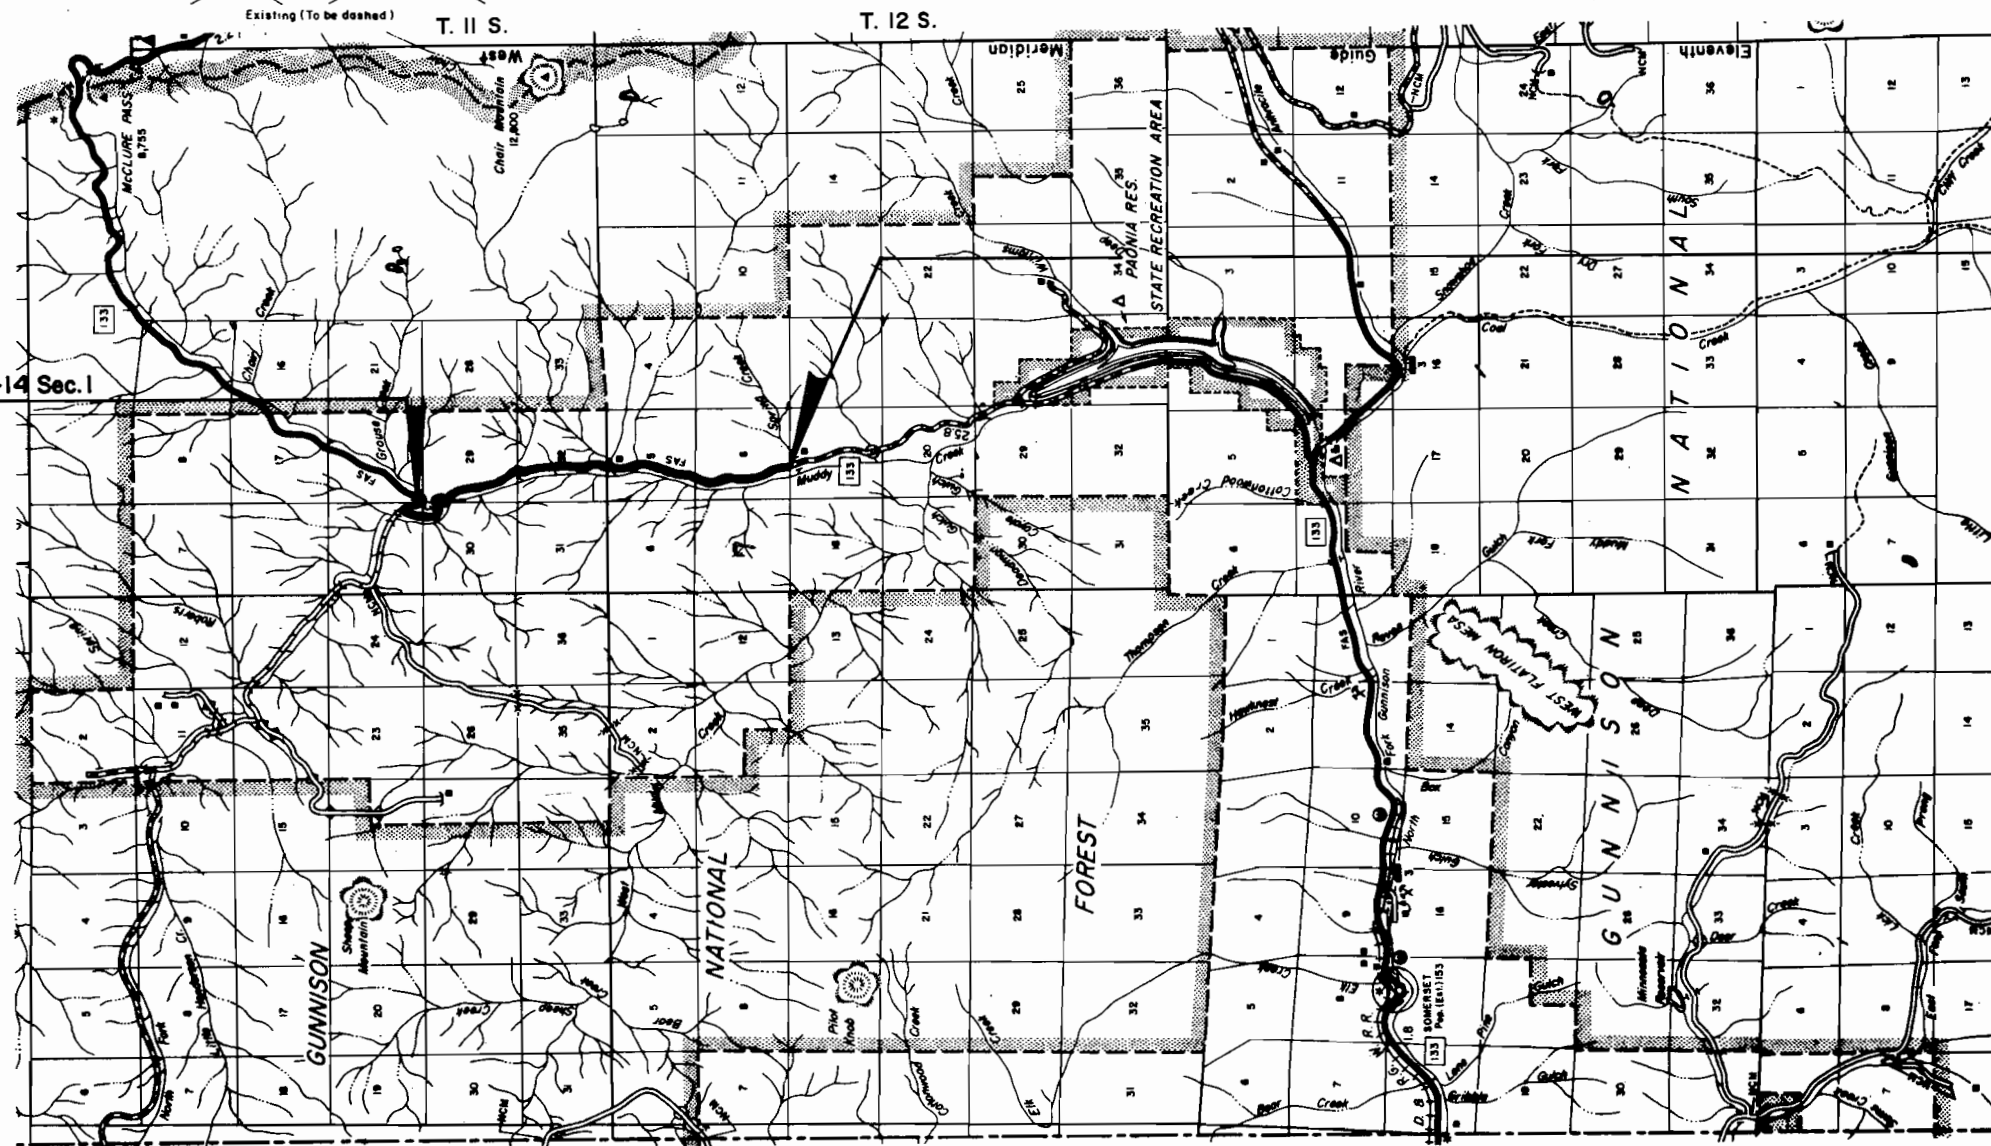

BEGIN R.O.W. PROJ. NO. C 40-0133-14 Sec. I
P.O.C. 561+05.34

FILE COPY
Do Not Remove


[illegible]

T.12S, R.89W, 6th P.M.

FEDERAL ROAD REGION NO.	DIVISION	PROJ. NO.	SHEET NO.	TOTAL SHEETS
8	COLORADO	C 40-0133-14 Sec. 1	3	13

RIGHT OF WAY
McCLURE PASS

REVISIONS		
5-23-78	Rev. Proj. No., Add Par. 1A, 1B	WS

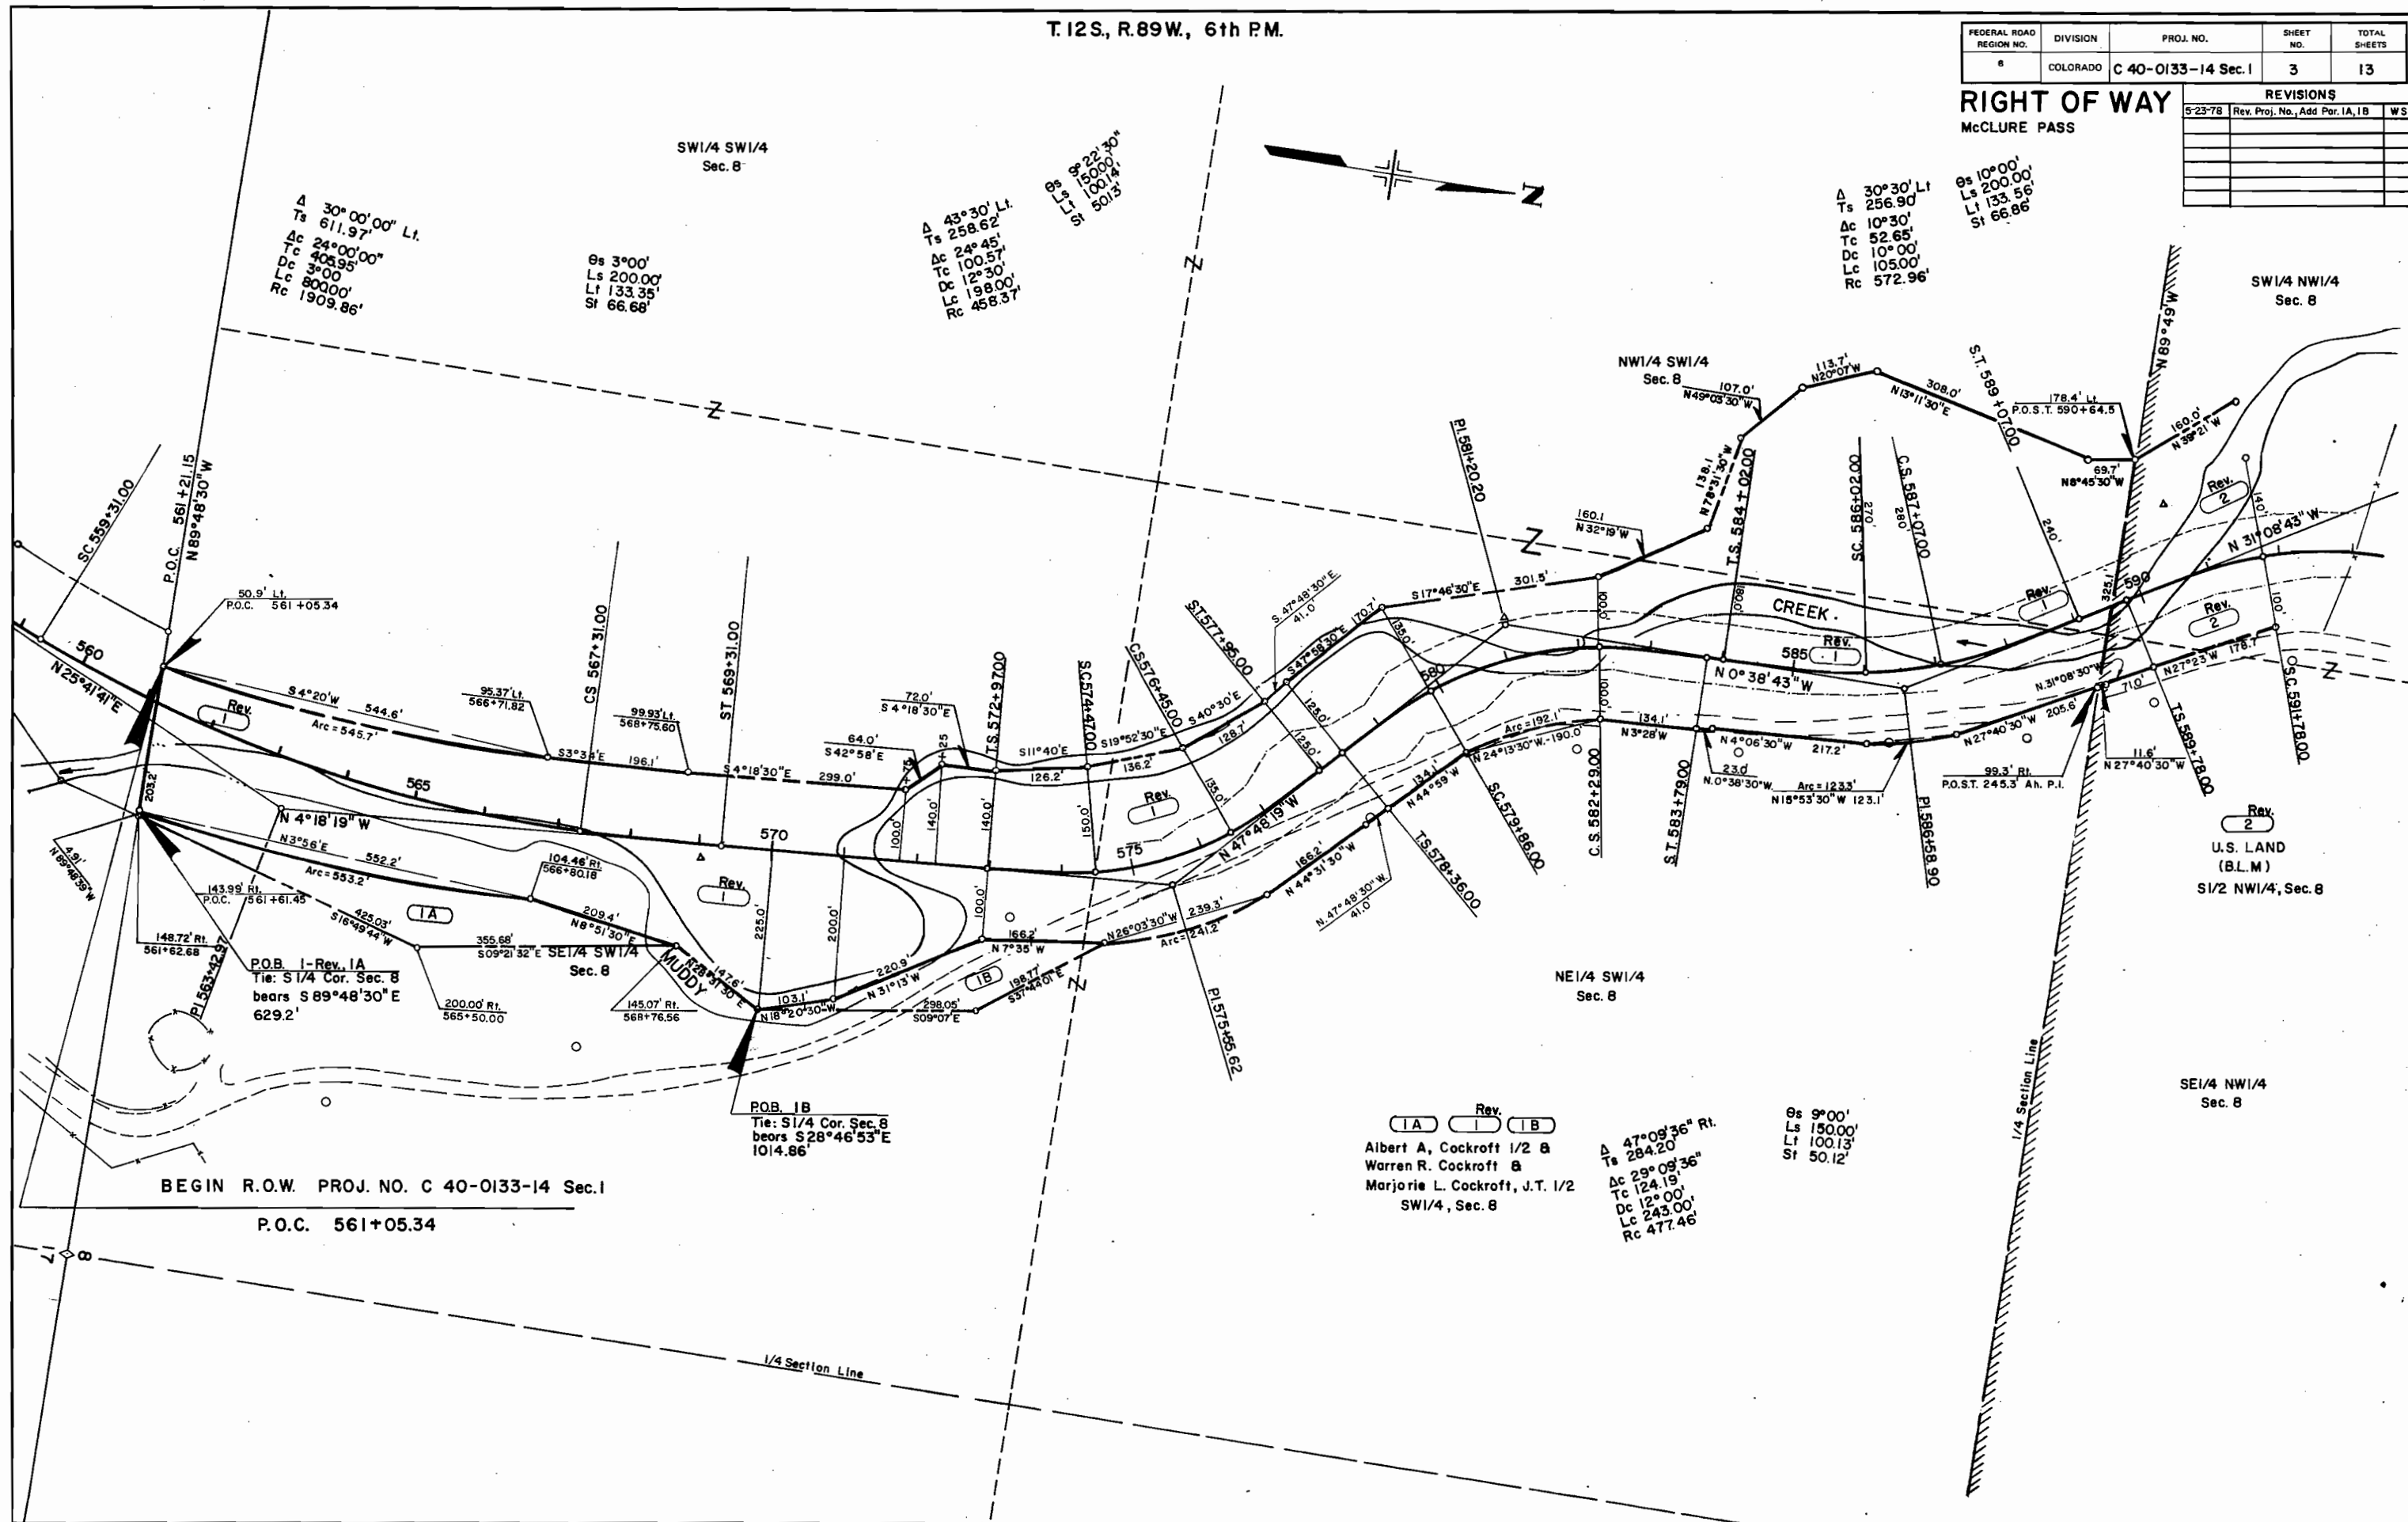


T.12S., R.89W., 6th. P.M.


FEDERAL ROAD REGION NO.	DIVISION	PROJ. NO.	SHEET NO.	TOTAL SHEETS
8	COLORADO	C 40-0133-14 Sec.1	4	13

RIGHT OF WAY
McCLURE PASS


REVISIONS		
5-23-78	Rev. Proj. No.	WS

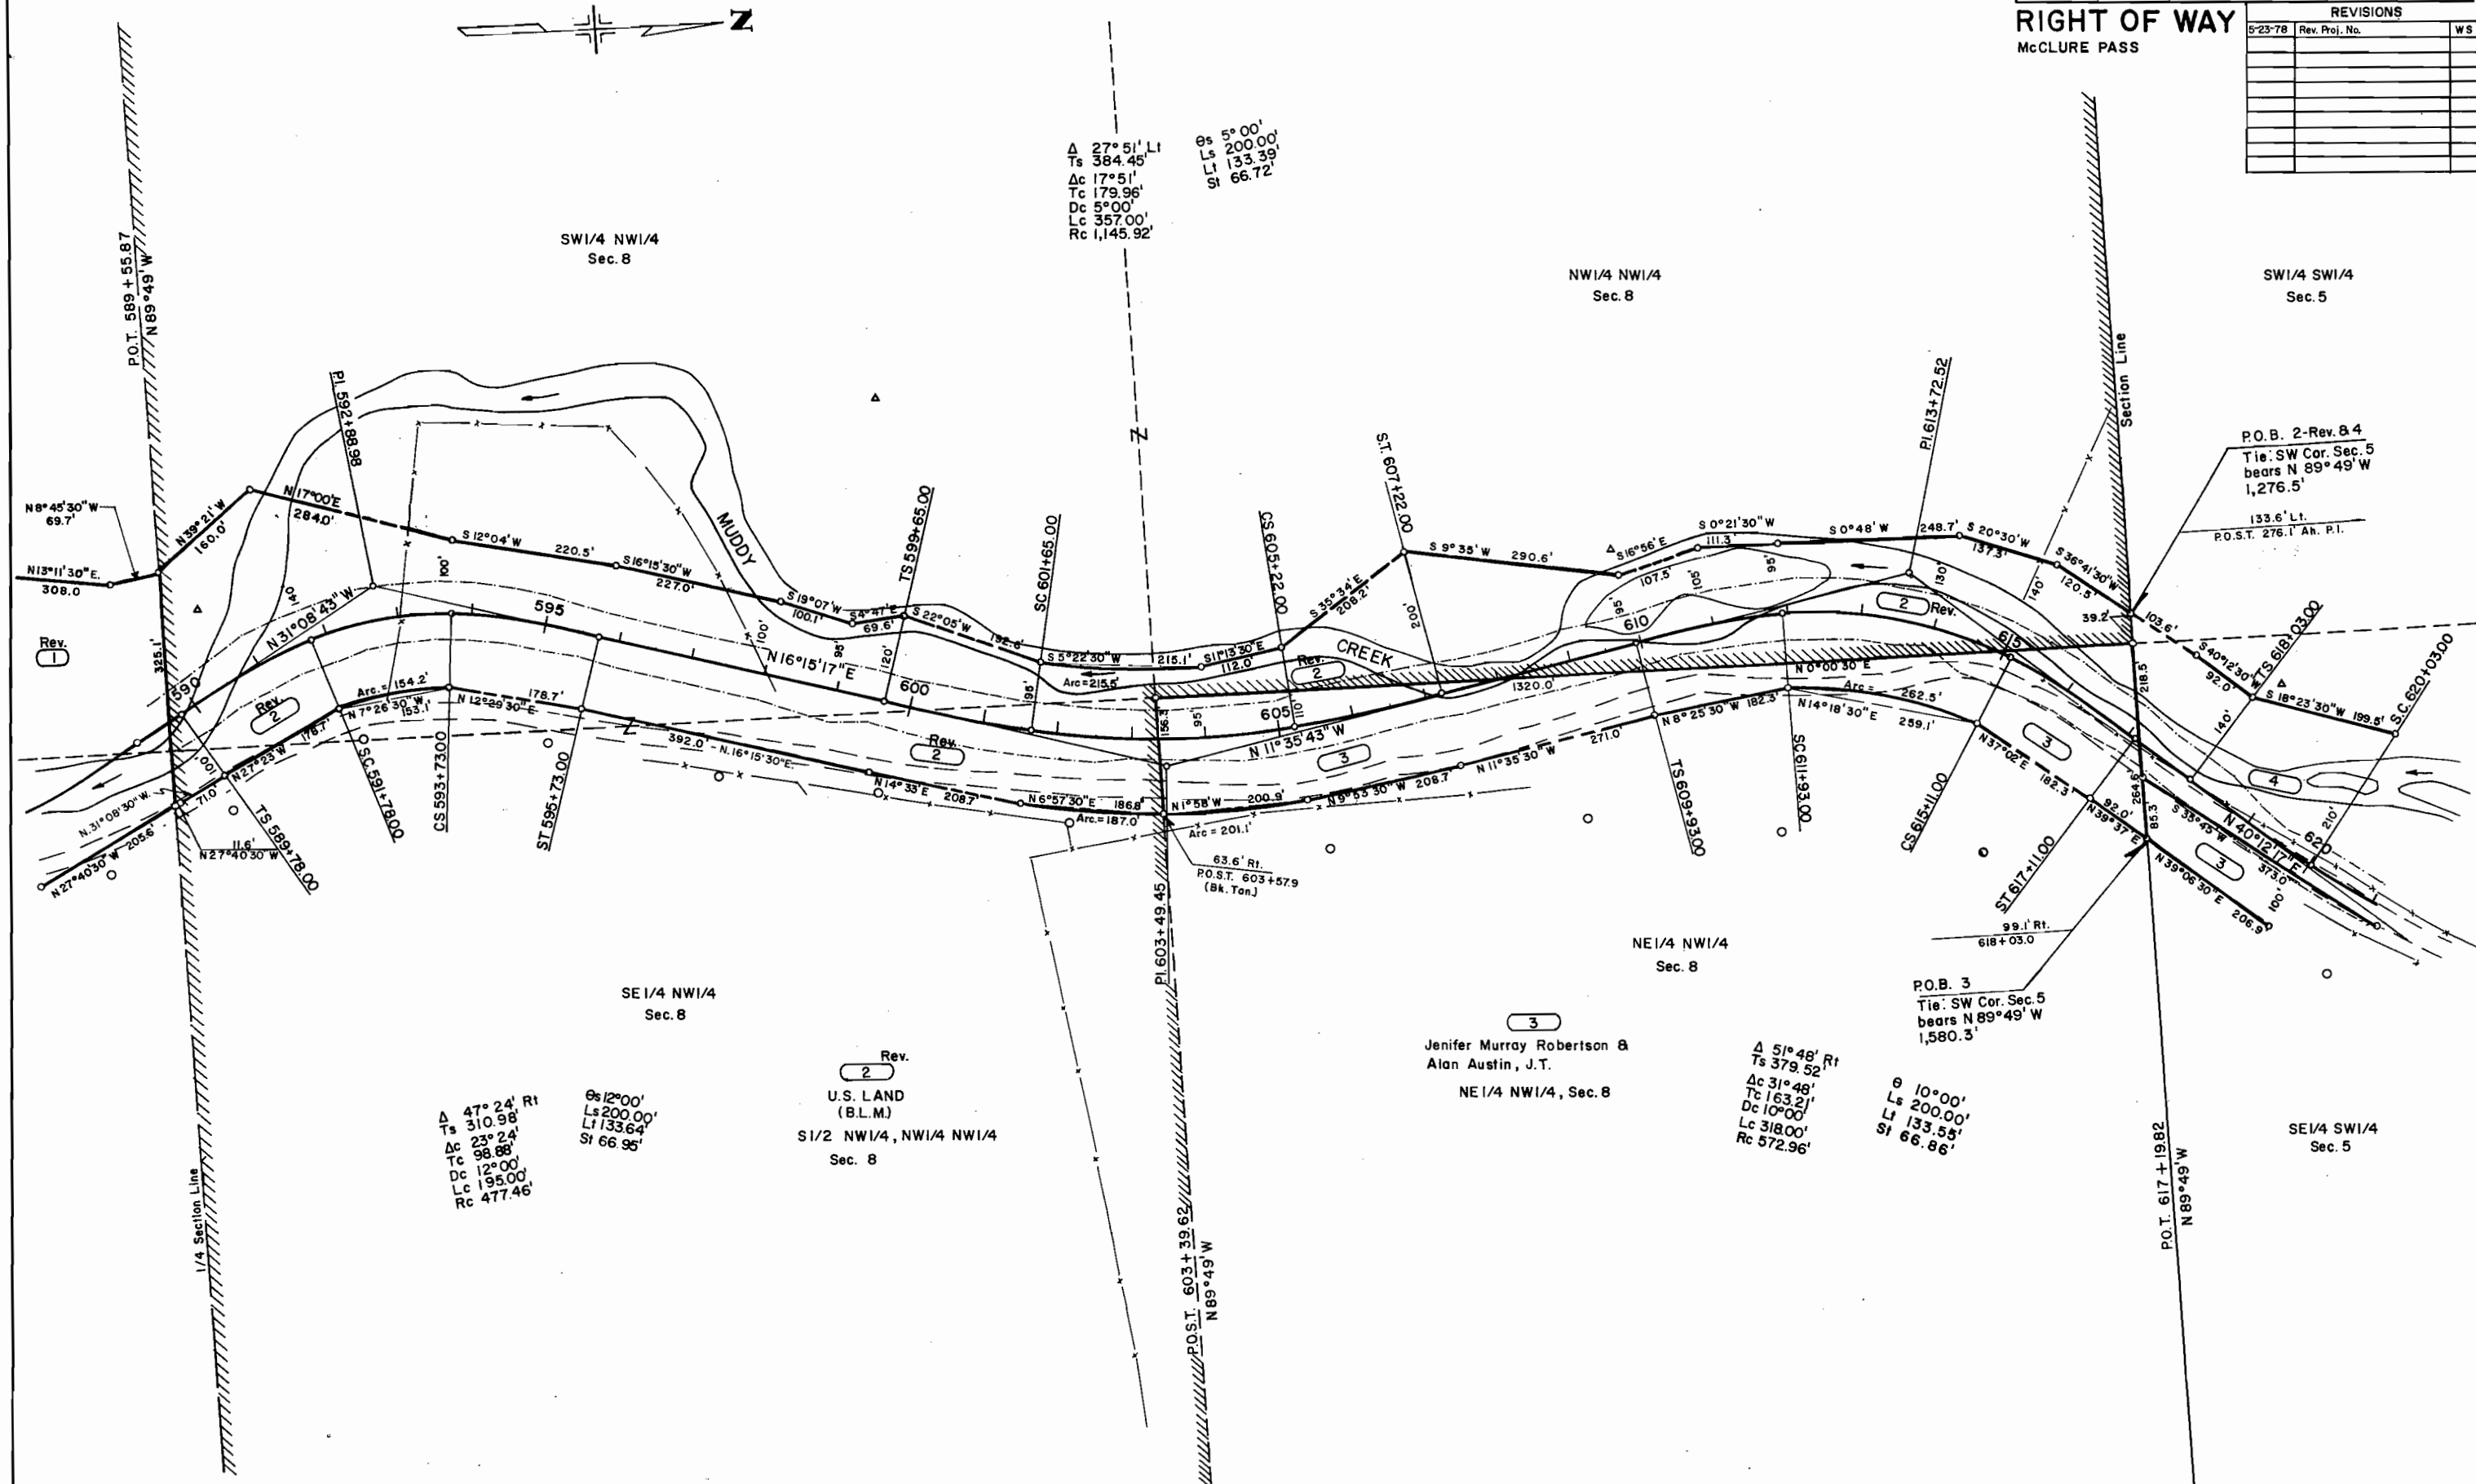

T. 12 S., R. 89 W., 6th. P.M.

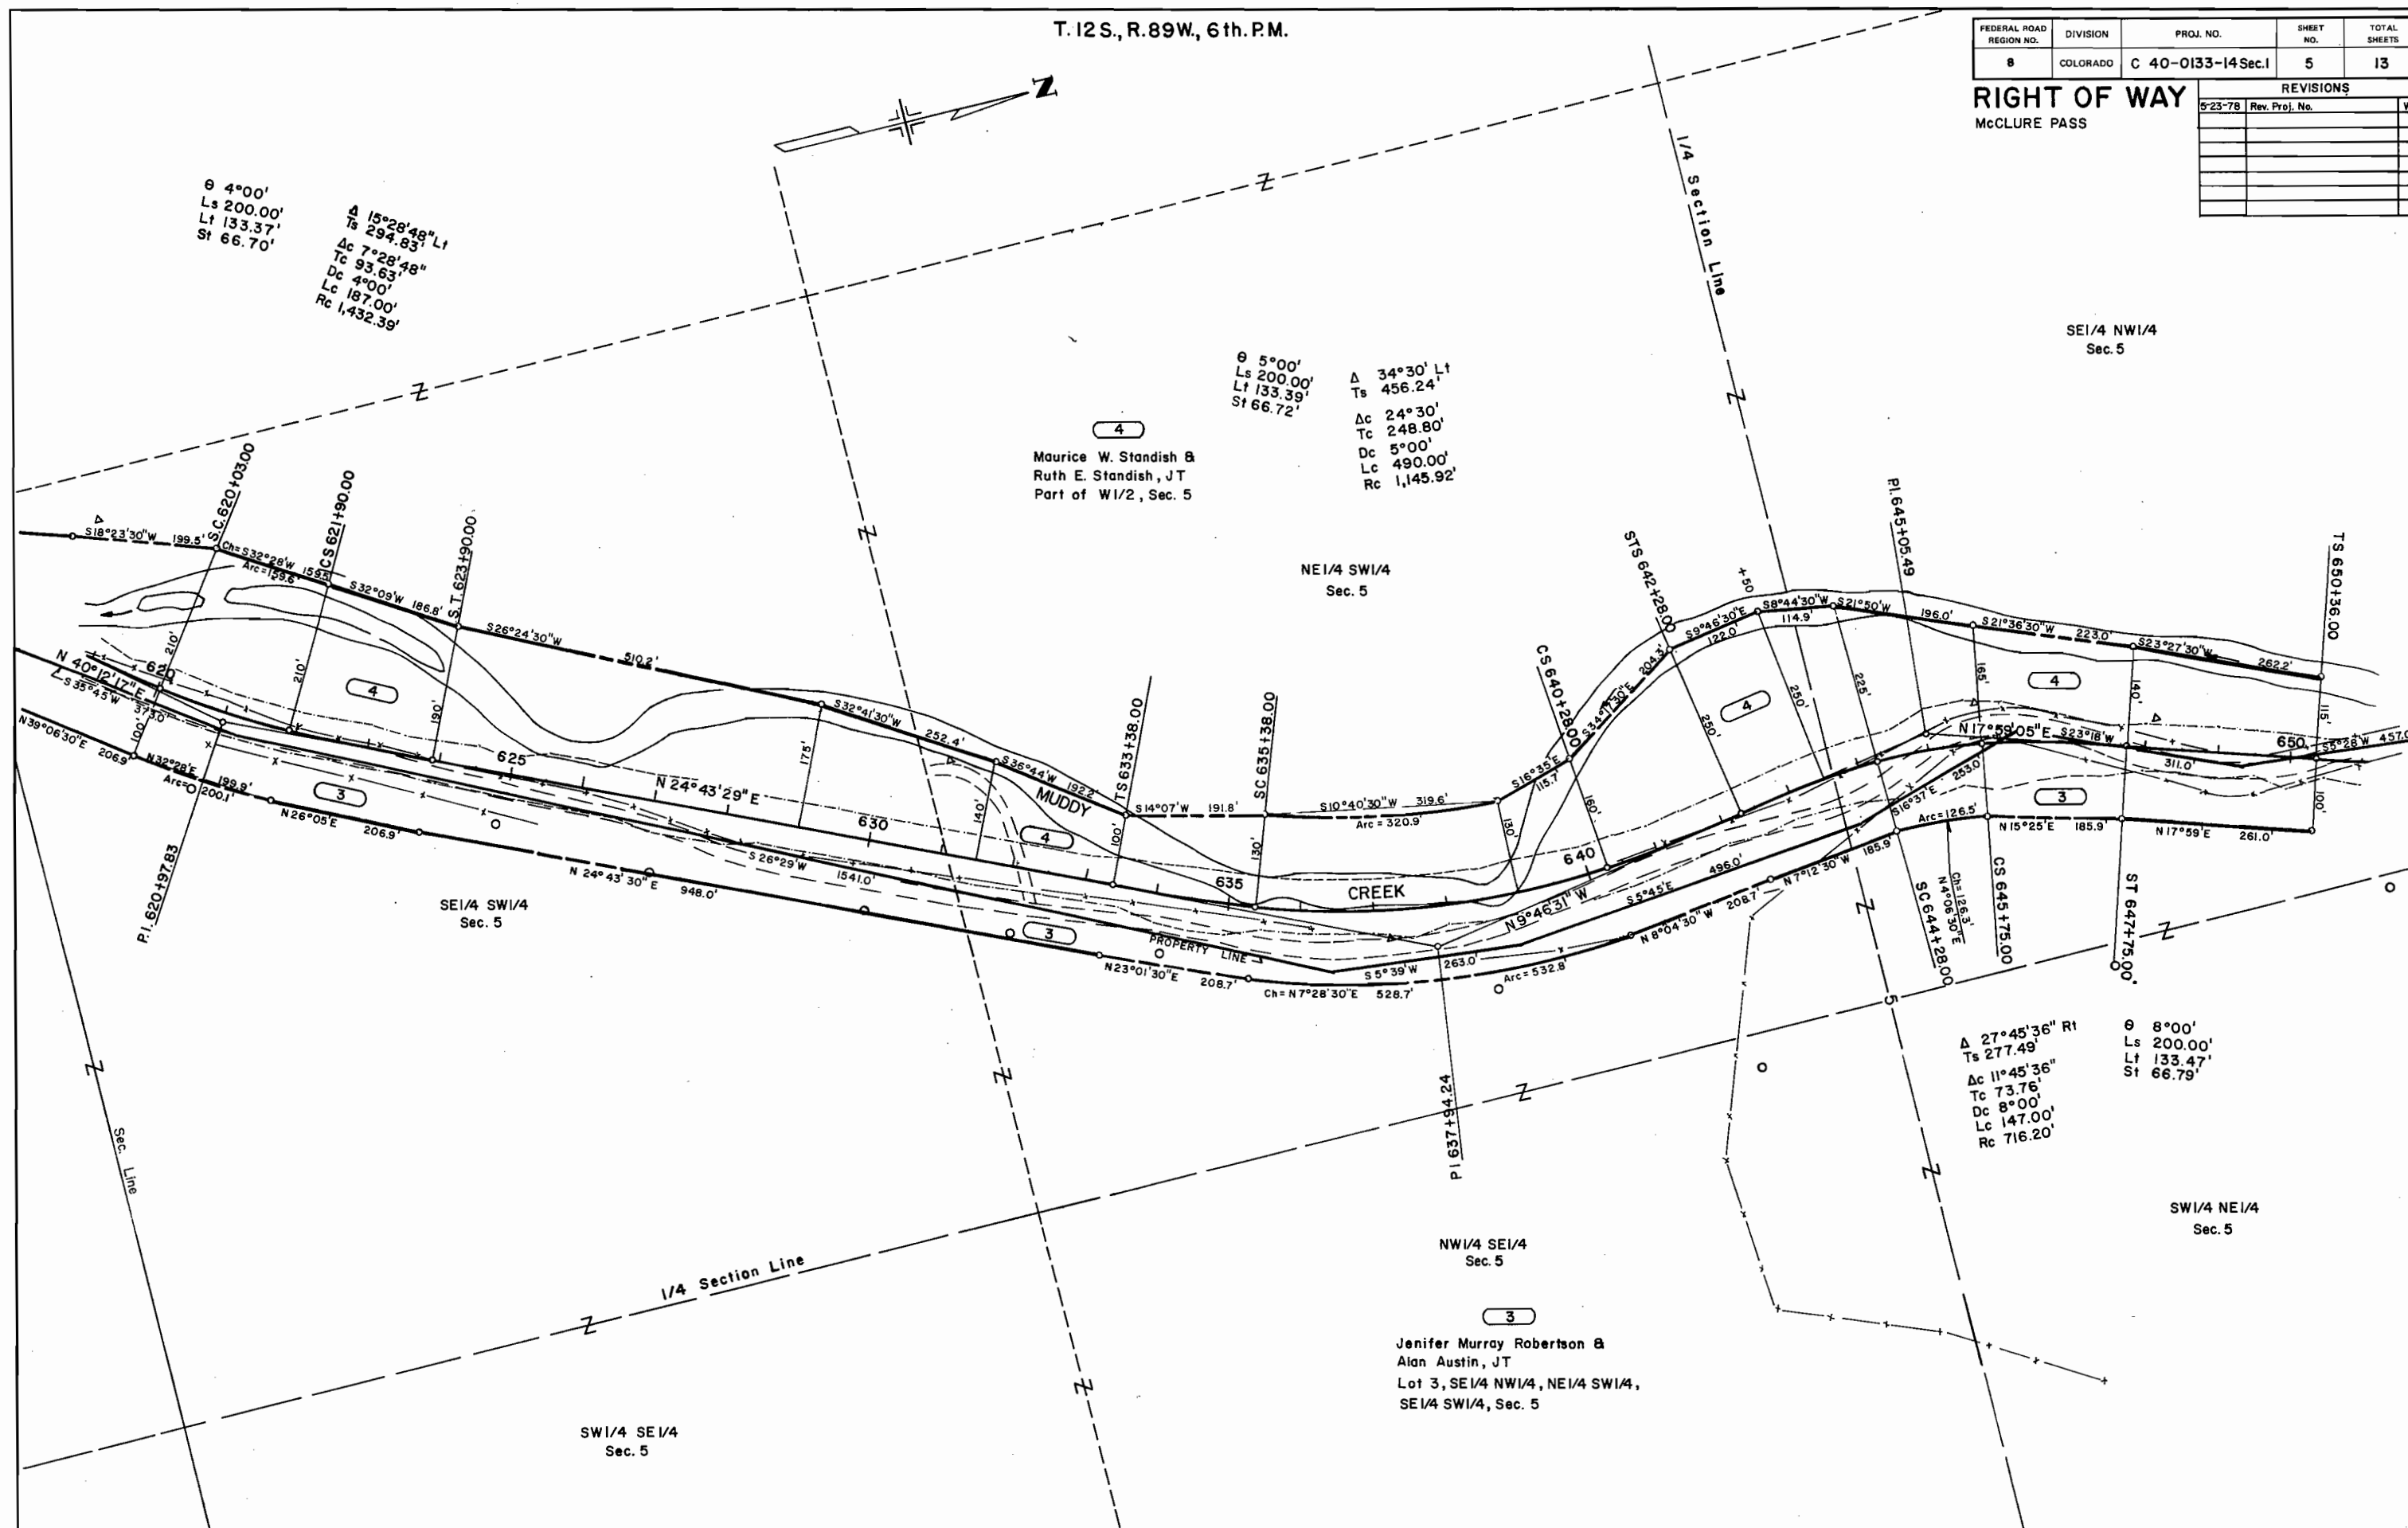[illegible]


T. 128 & 11 S., R. 89 W., 6th. P. M.

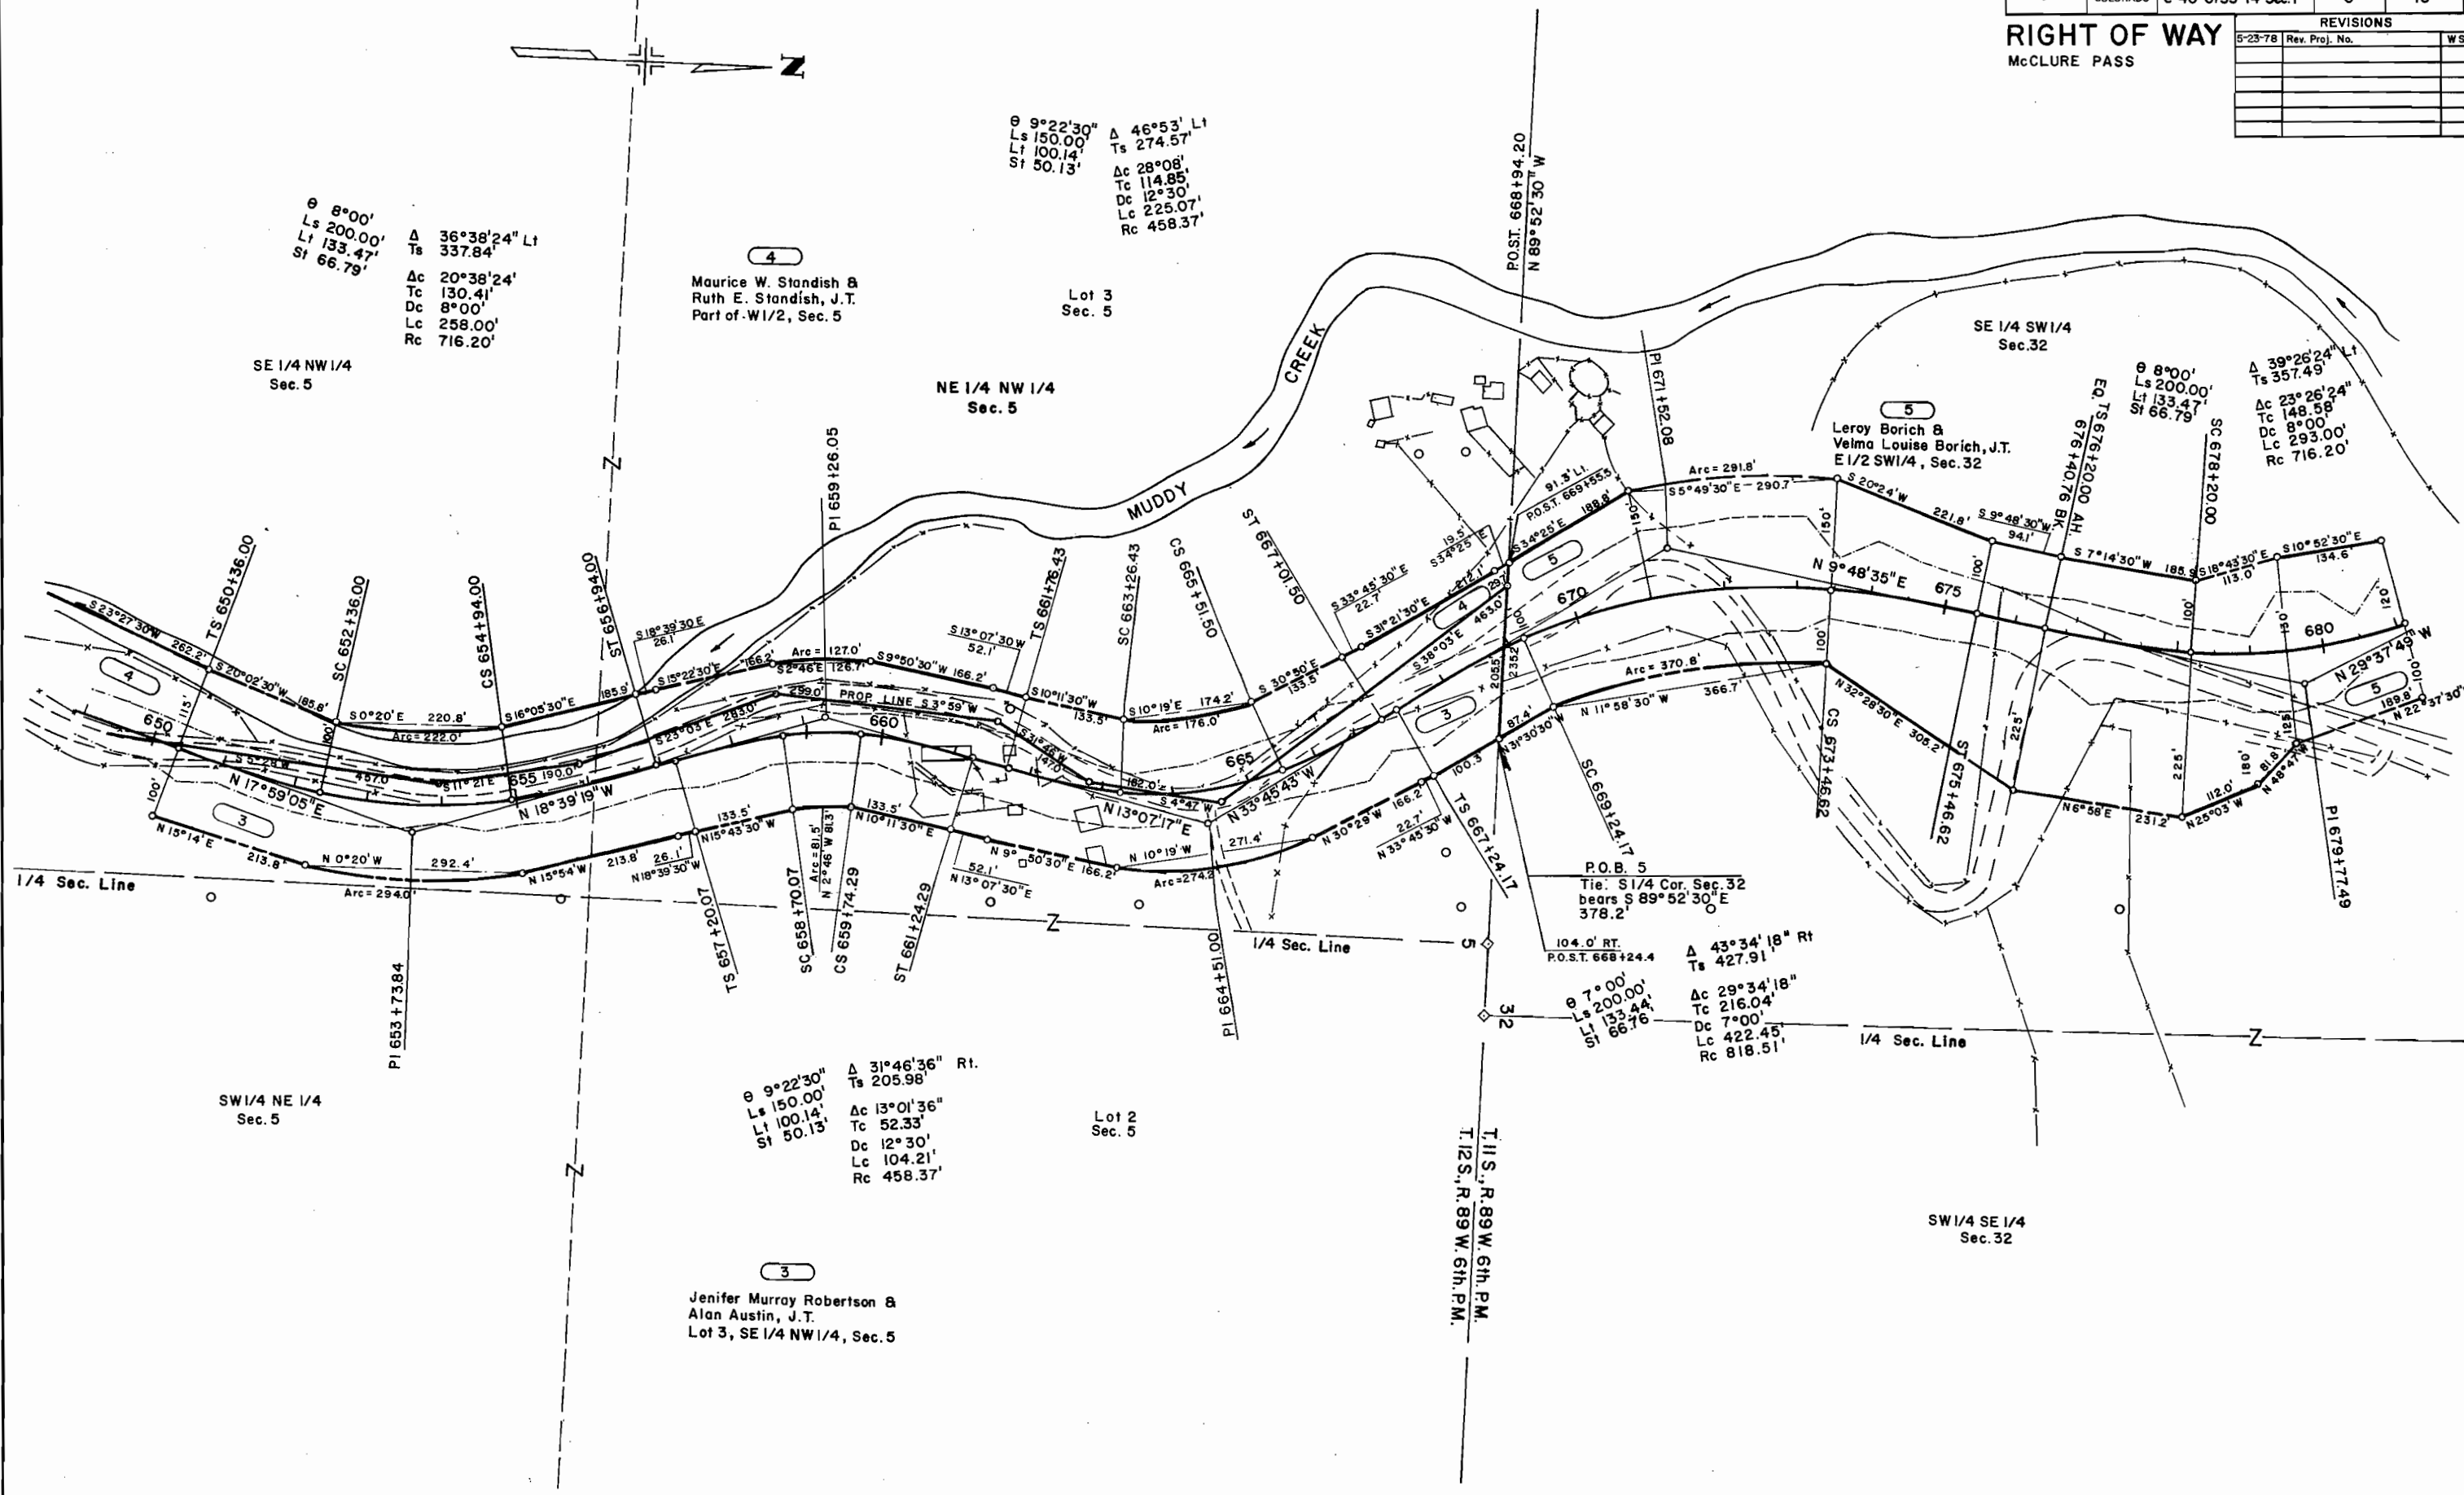[illegible]

FEDERAL ROAD REGION NO.	DIVISION	PROJ. NO.	SHEET NO.	TOTAL SHEETS
8	COLORADO	C 40-0133-14 Sec.1	7	13

RIGHT OF WAY
McCLURE PASS

REVISIONS		
11-24-76	Add Par. 5A	GR
5-23-78	Rev. Proj. No.	W

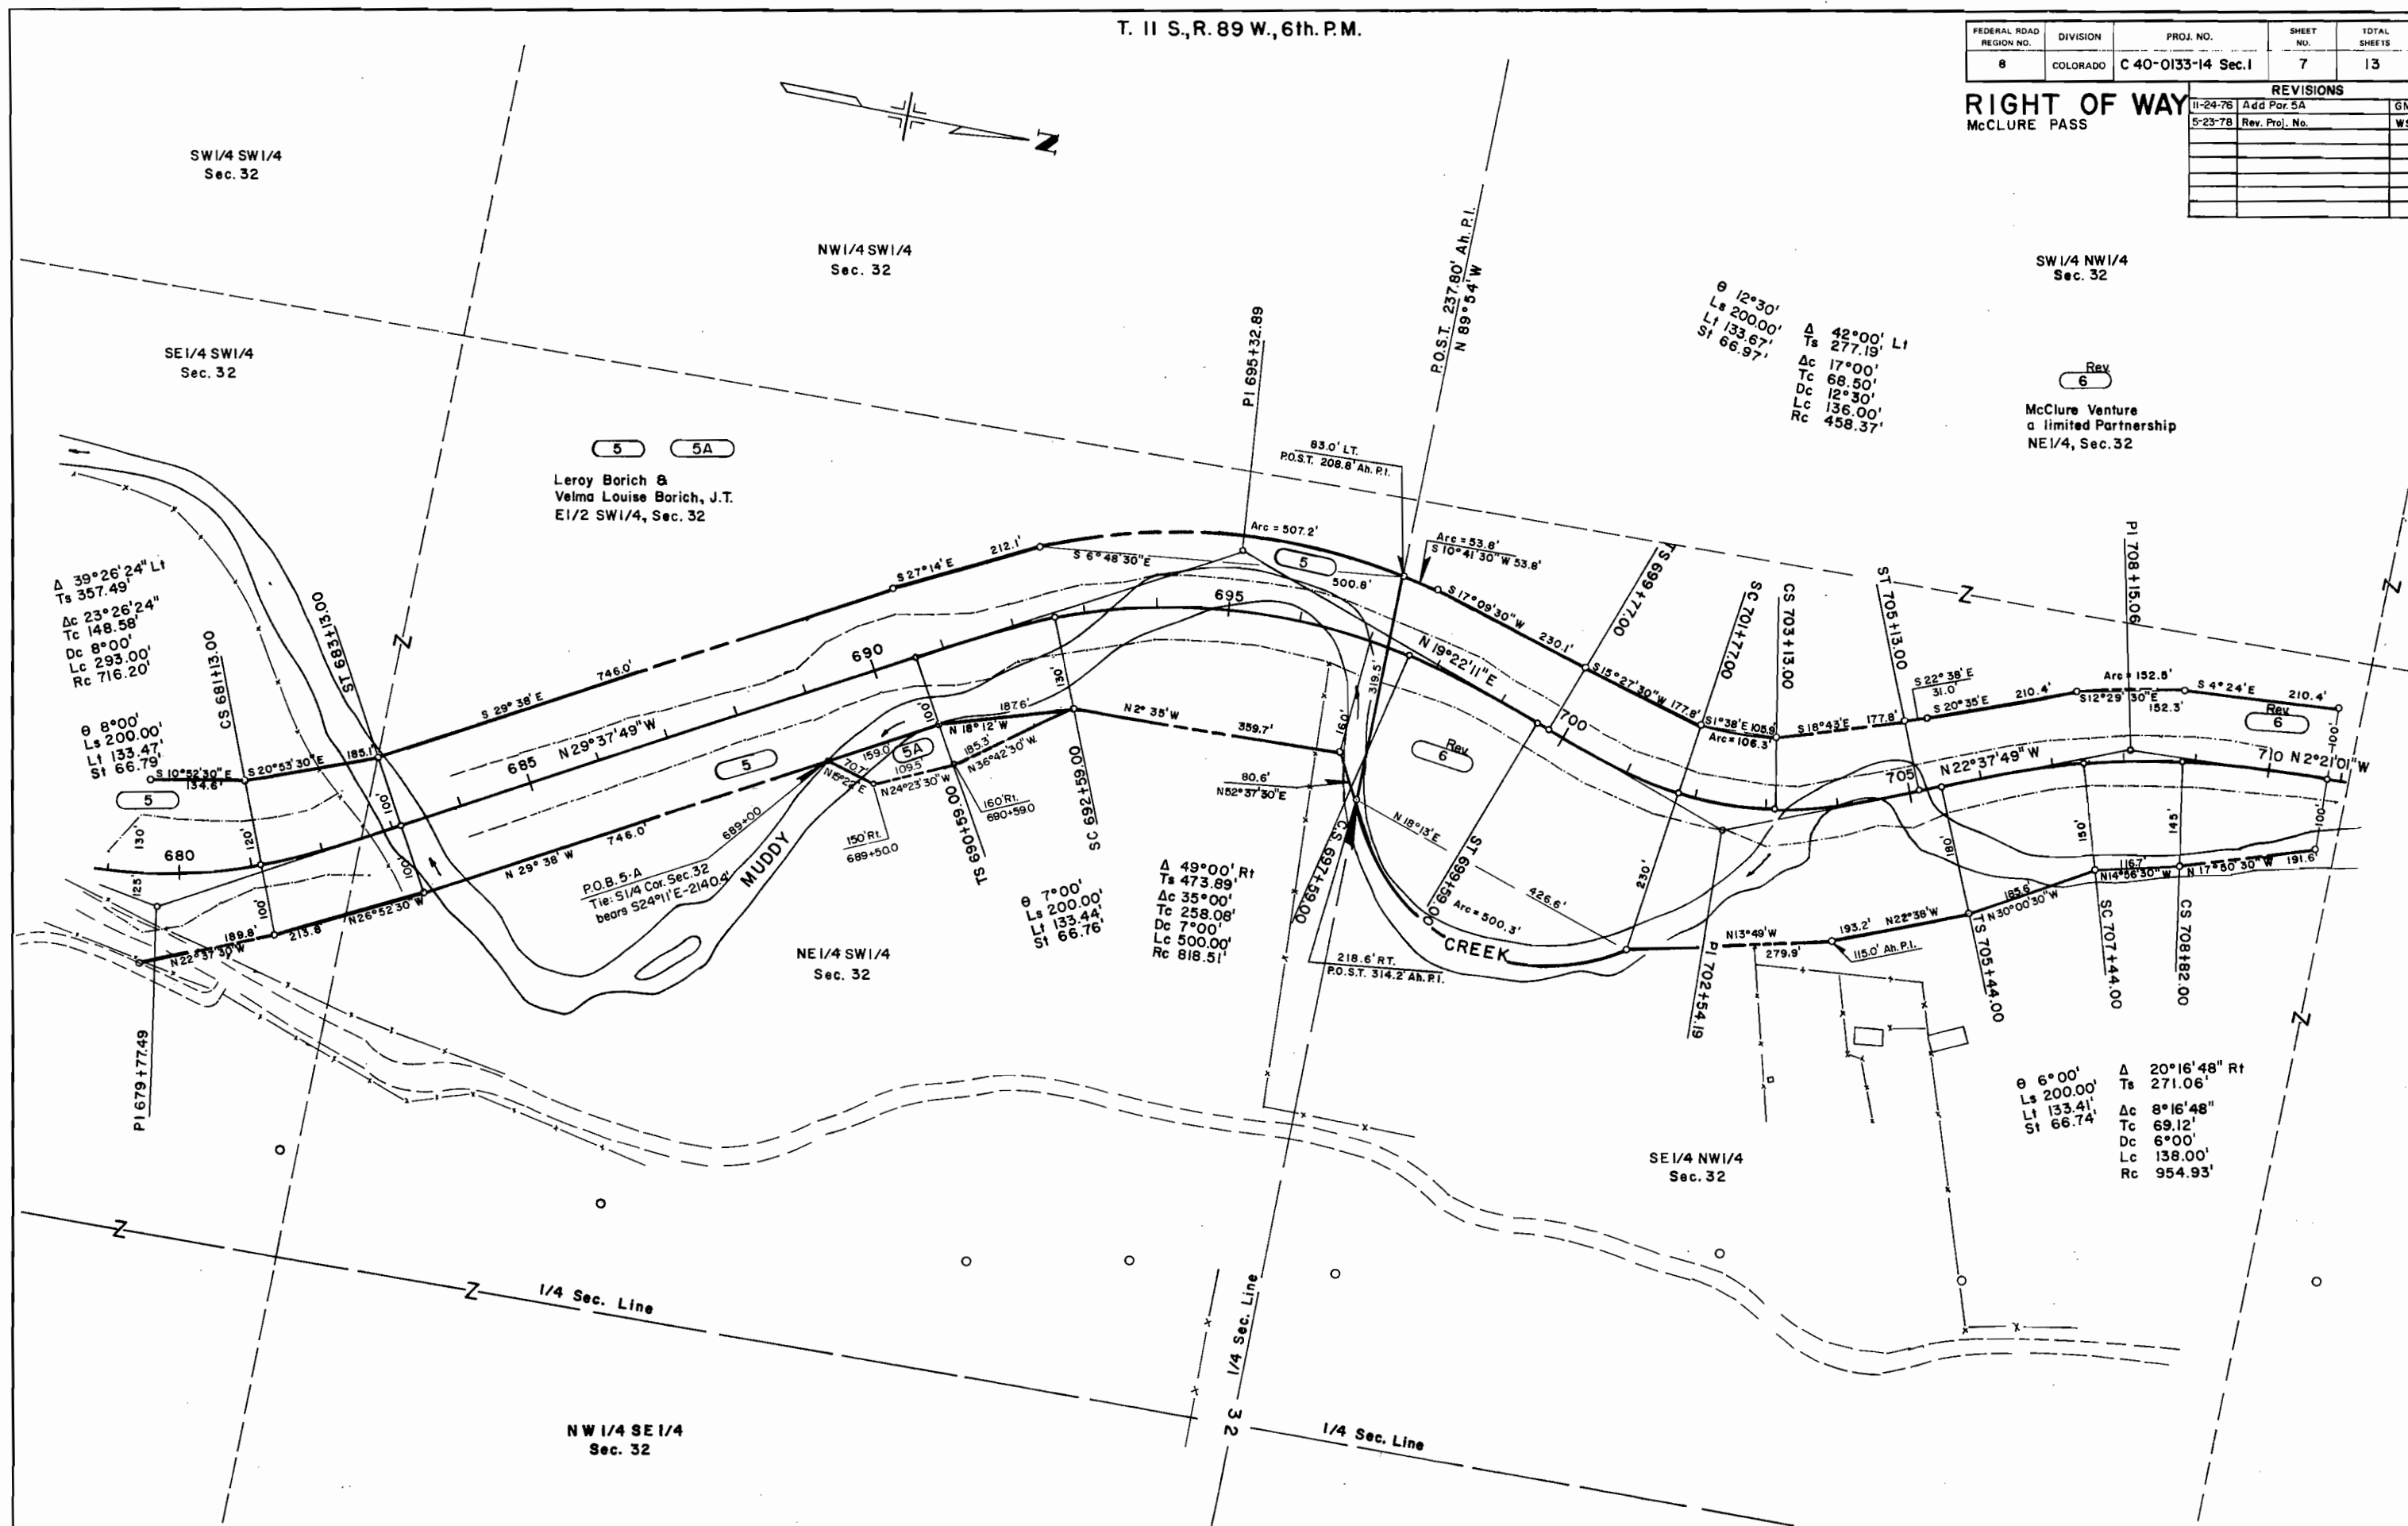


T. 11 S., R. 89 W., 6th. P. M.

FEDERAL ROAD REGION NO.	DIVISION	PROJ. NO.	SHEET NO.	TOTAL SHEETS
8	COLORADO	C 40-0133-14 Sec. 1	8	13

RIGHT OF WAY
McCLURE PASS

REVISIONS		
3-24-76	REV. PAR. 8	
5-23-78	Rev. Proj. No.	

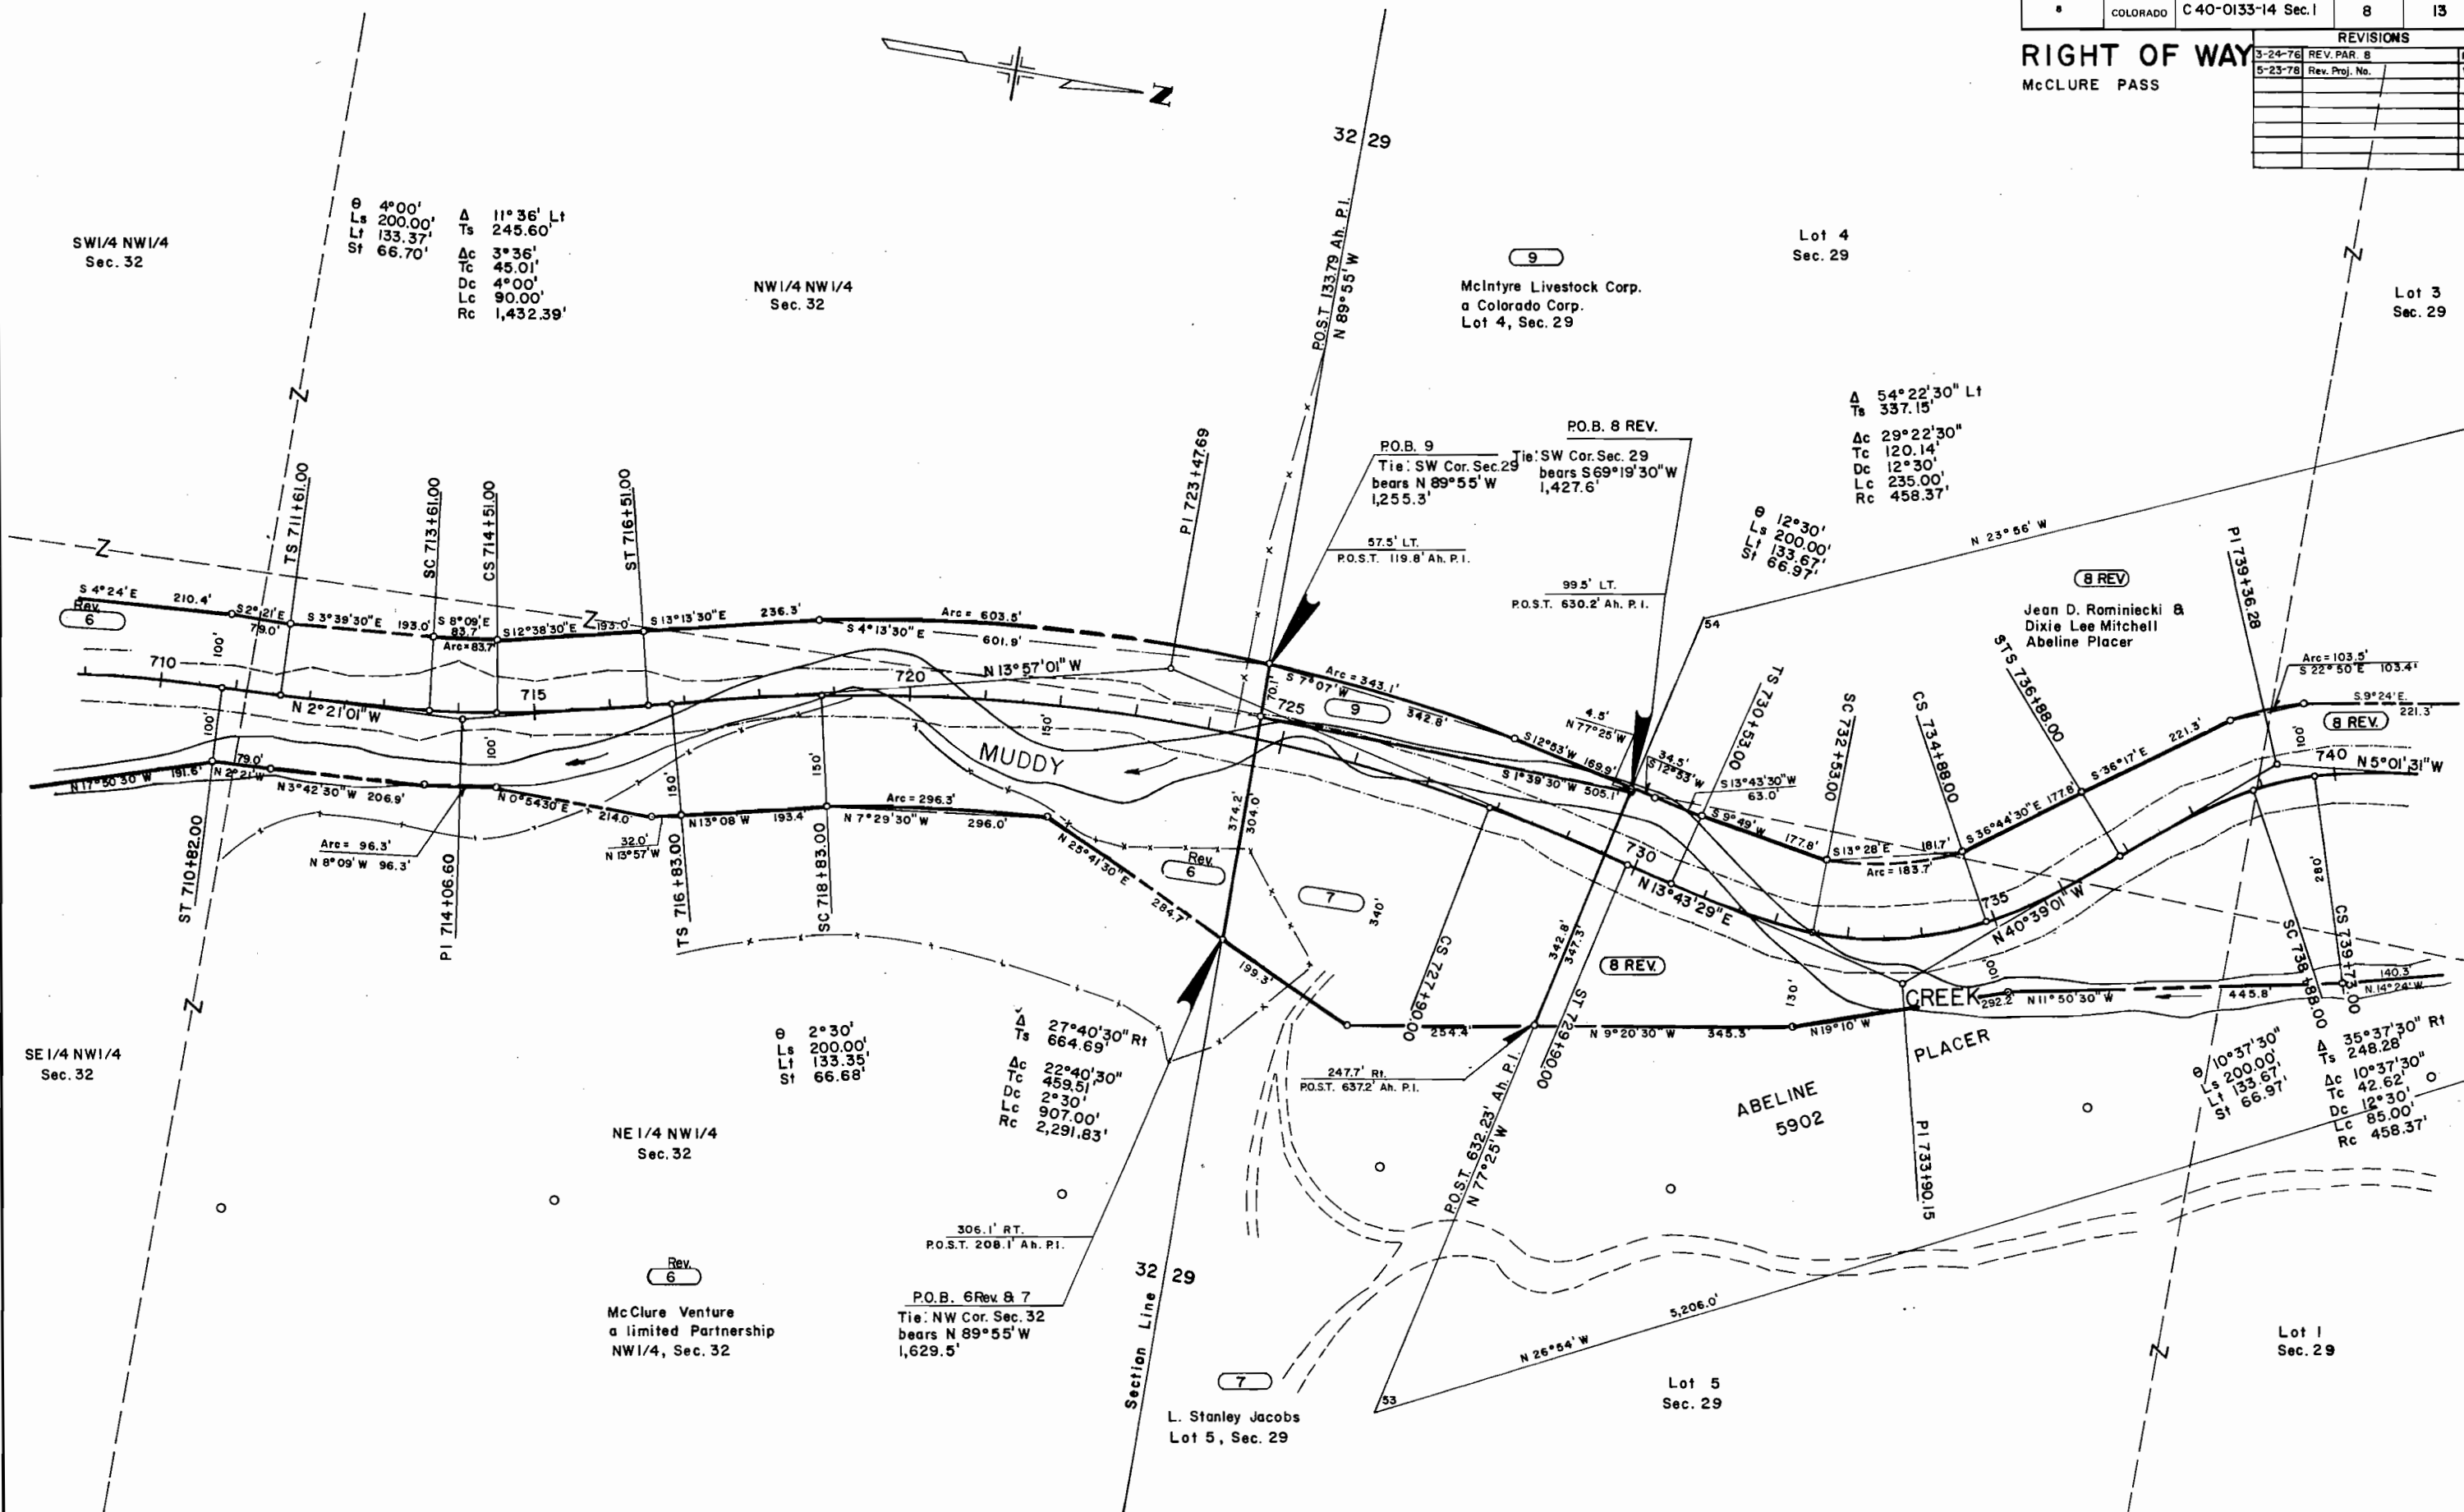


T. 11 S., R. 89 W., 6th. P. M.

FEDERAL ROAD REGION NO.	DIVISION	PROJ. NO.	SHEET NO.	TOTAL SHEETS
8	COLORADO	C 40-0133-14 Sec. 1	9	13

RIGHT OF WAY


McCLURE PASS

REVISIONS			
3-24-76	REV. PARCEL 8, ADD		
	PARCEL 8-A, & Remainder		
	Correct Tie at P.O.B. 8-A	R	
5-23-78	Rev. Proj. No.		W

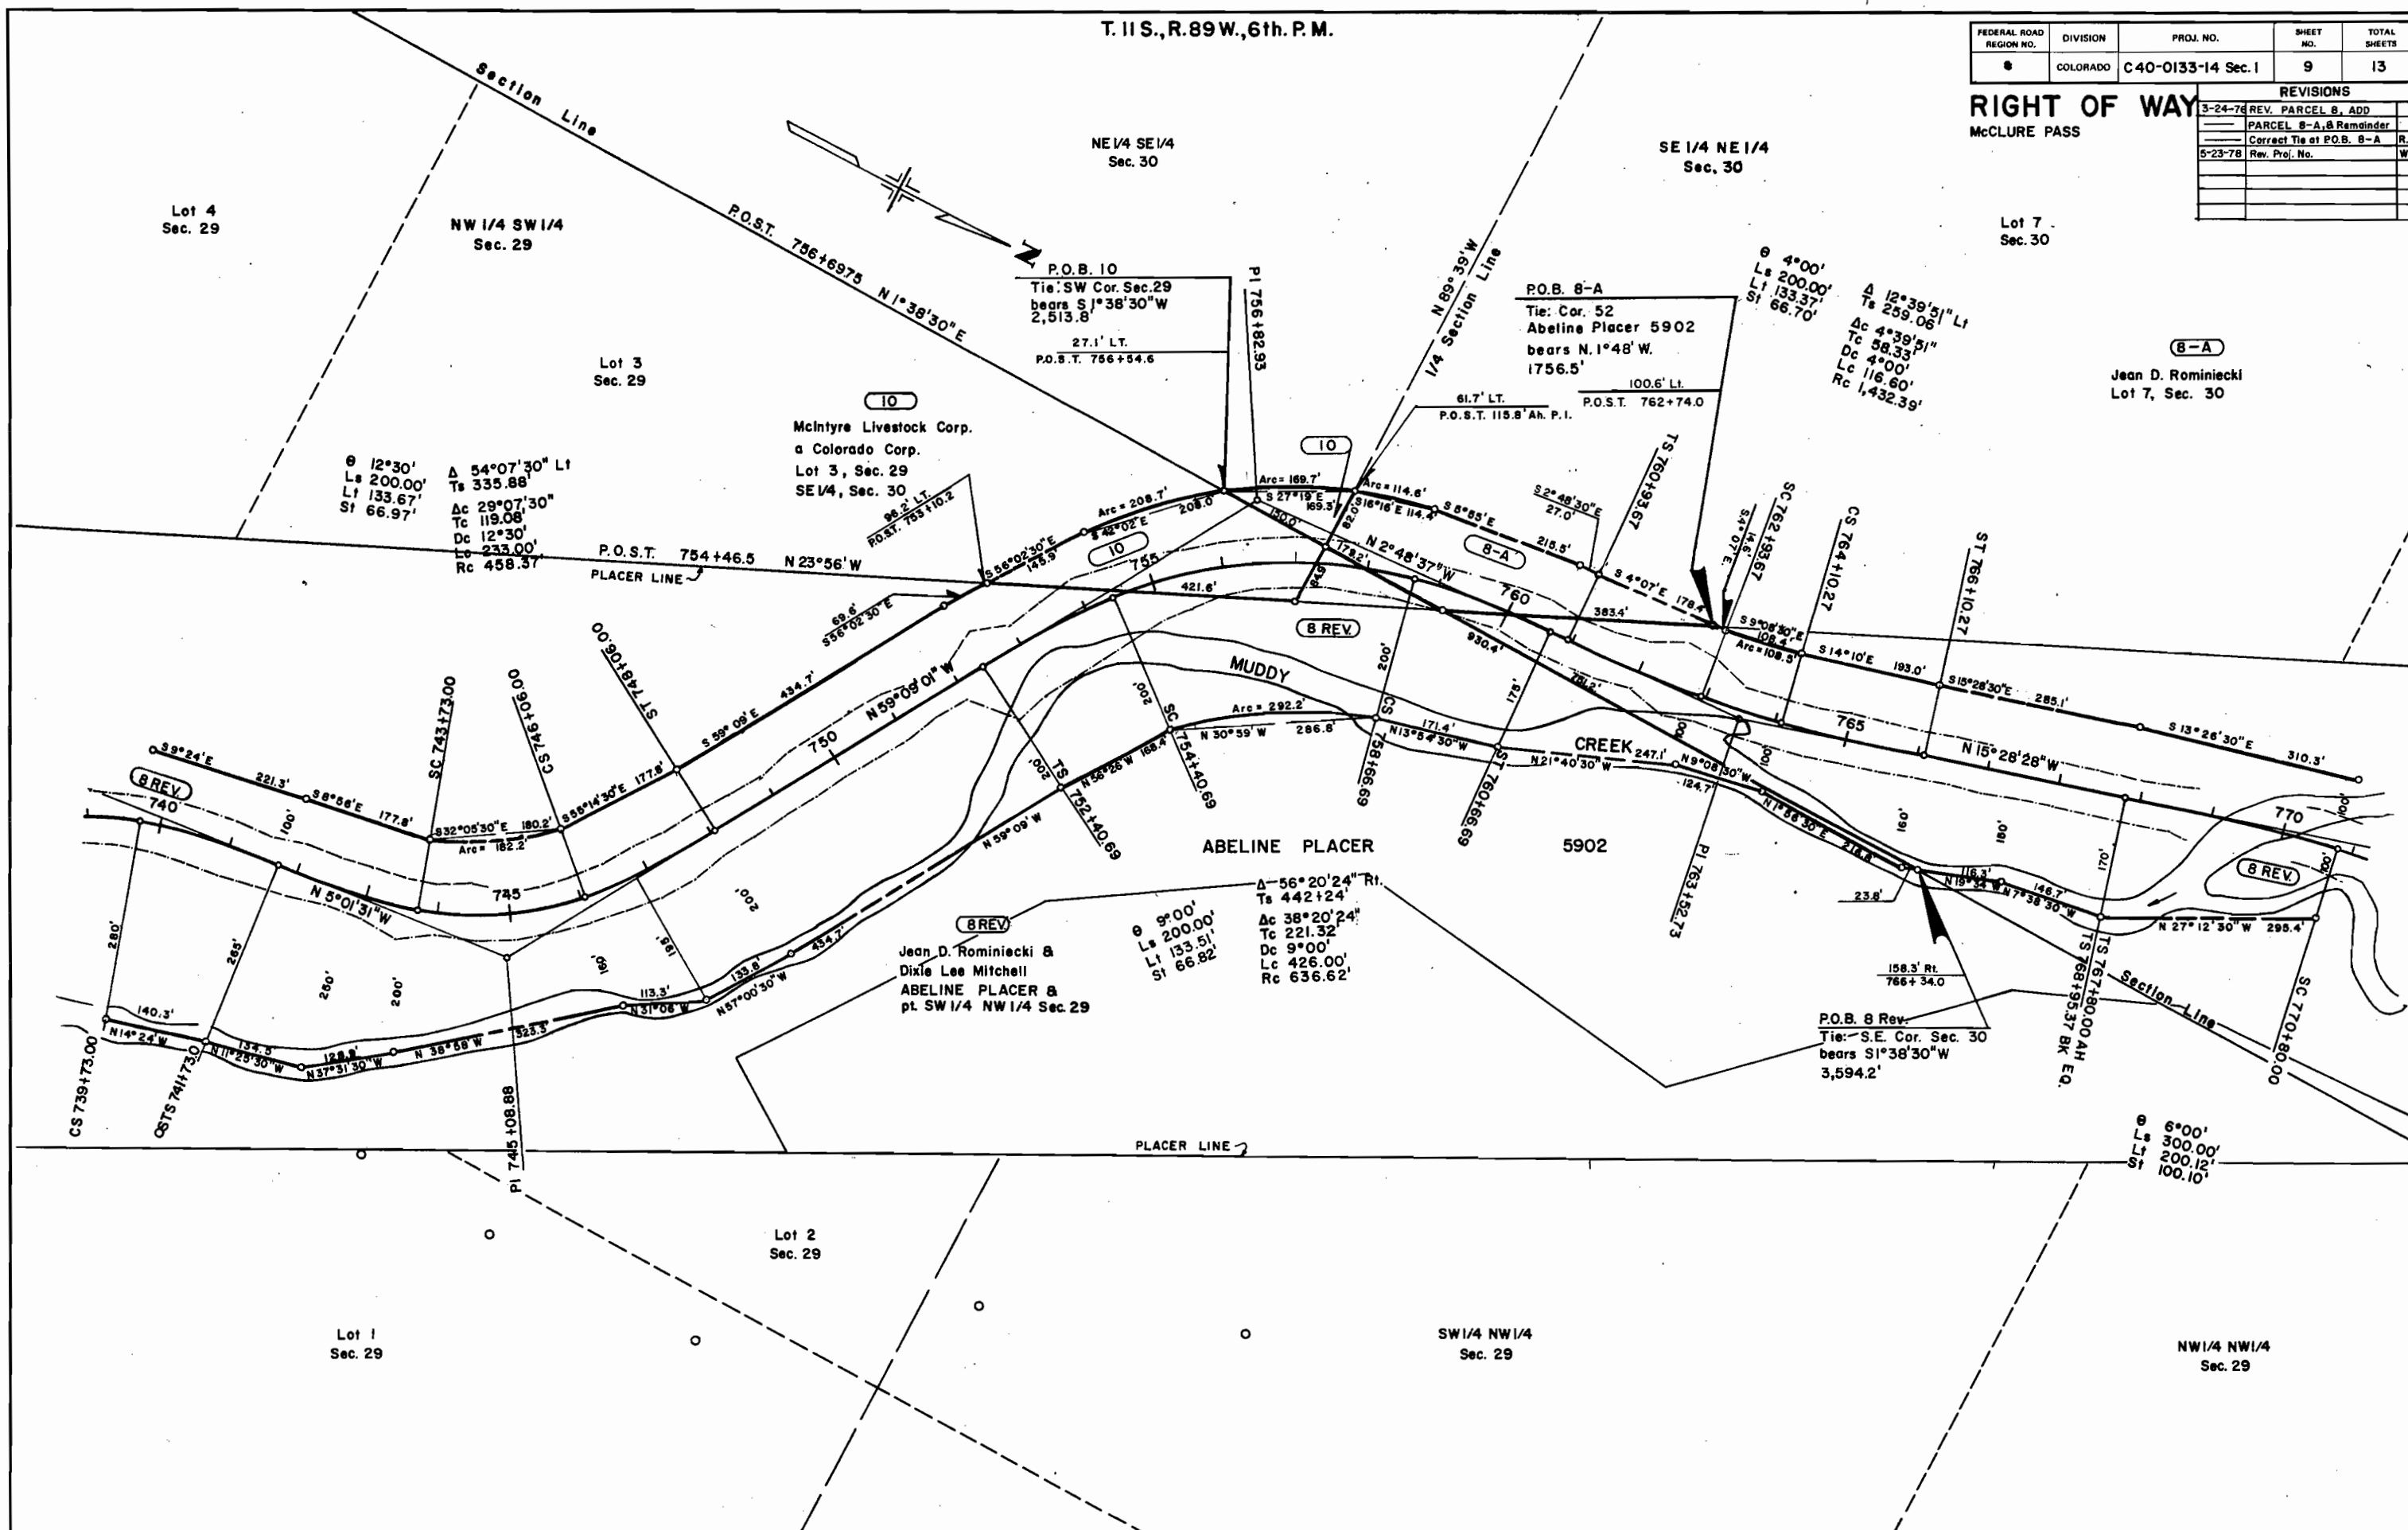

FEDERAL ROAD REGION NO.	DIVISION	PROJ. NO.	SHEET NO.	TOTAL SHEETS
8	COLORADO	C 40-0133-14 Sec. I	10	13

RIGHT OF WAY		REVISIONS	
		3-24-76	REV. PAR. 8, ADD PAR. 8-B
McCLURE PASS		_____	Add Remainder
		5-23-78	Rev. Proj. No.

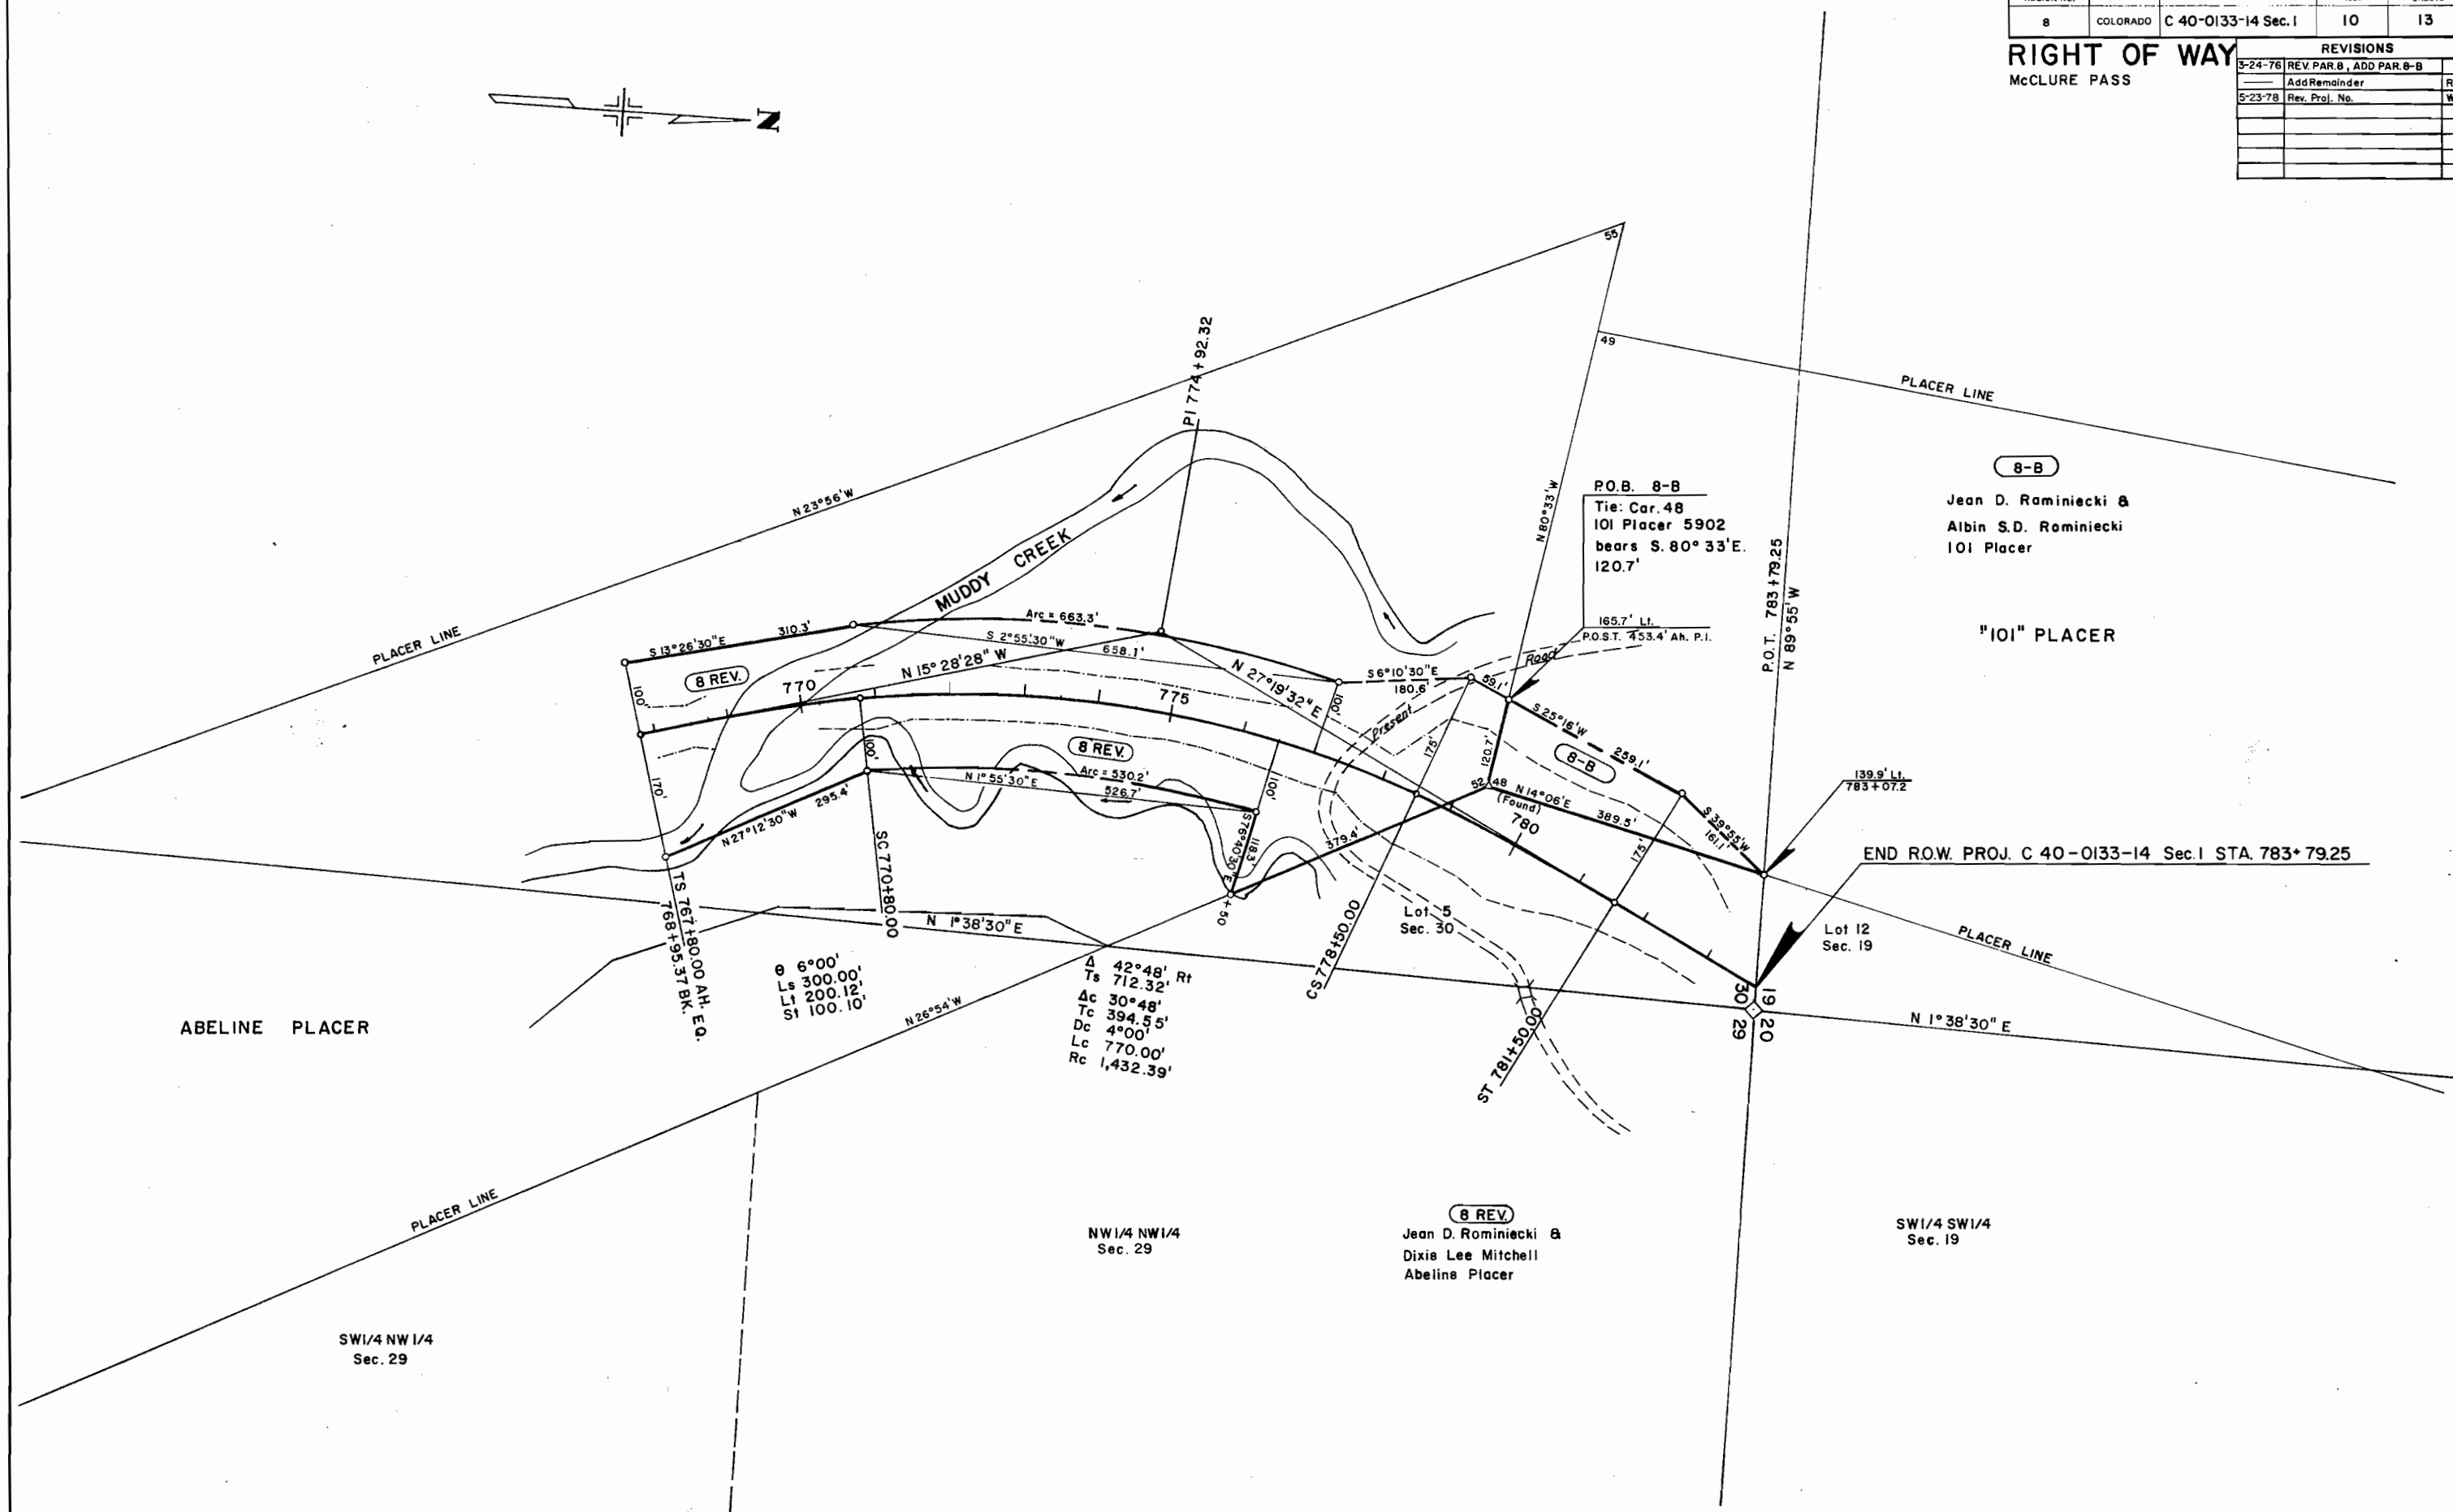


THE STATE DEPARTMENT OF HIGHWAYS
DIVISION OF HIGHWAYS - STATE OF COLORADO
PROJECT C 40-0133-14 Sec. I
R.O.W. OWNERSHIP MAP

GUNNISON COUNTY
T. 12 & 11 S., R. 89 W., 6th. P.M.
Scale 1" = 400'

FEDERAL ROAD REGION NO.	DIVISION	PROJ. NO.	SHEET NO.	TOTAL SHEETS
8	COLORADO	C 40-0133-14 Sec. I	11	13

RIGHT OF WAY
McCLURE PASS

REVISIONS		GM
11-24-76	Add Par. 5A	WS
5-23-78	Rev. Proj. No., Add Par. 1A, 1B	WS

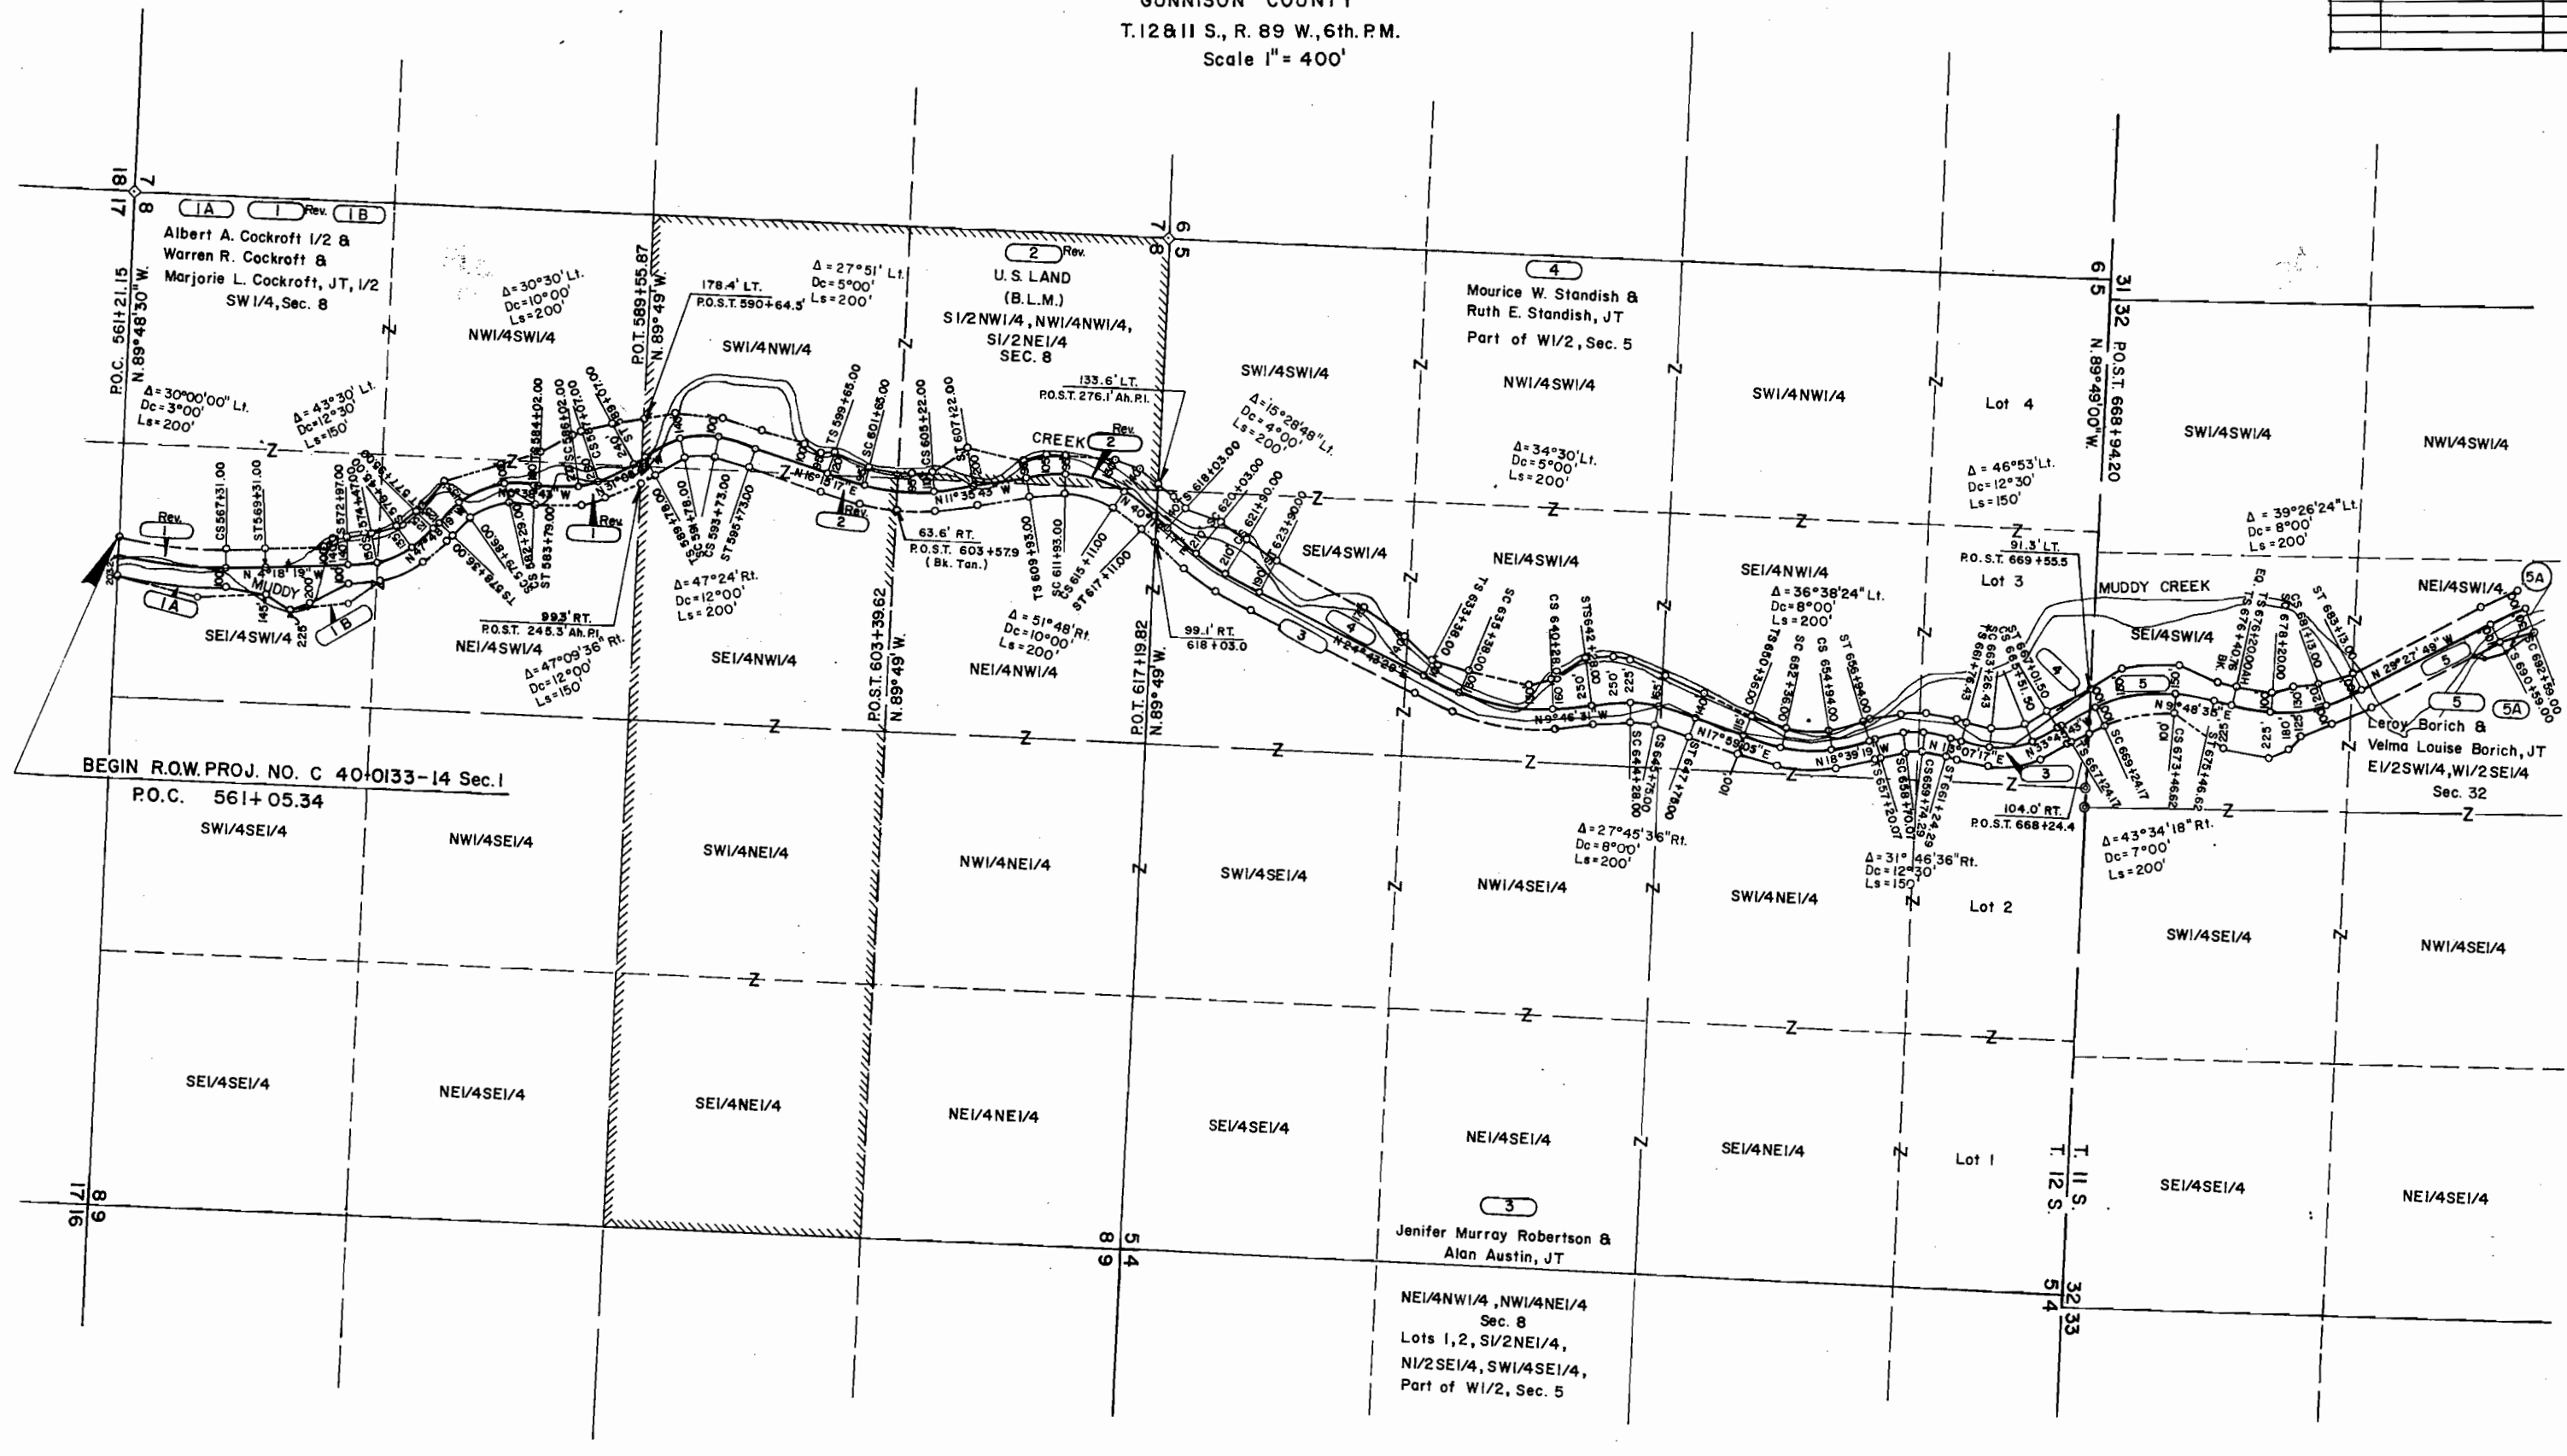

THE STATE DEPARTMENT OF HIGHWAYS
DIVISION OF HIGHWAYS STATE OF COLORADO
PROJECT C 40-0133-14 Sec.1

R.O.W. OWNERSHIP MAP

GUNNISON COUNTY


T. 12 & 11 S., R. 89 W., 6th. P.M.

Scale 1" = 400'

FEDERAL ROAD REGION NO.	DIVISION	PROJ. NO.	SHEET NO.	TOTAL SHEETS
8	COLORADO	C 40-0133-14 Sec.1	12	13

RIGHT OF WAY
McCLURE PASS

REVISIONS		
3-24-76	REV. PAR 8, ADD 8-A, 8-B	R.S.
11-24-76	Add Remainder	R.S.
11-24-76	Add Par. 5A	G.M.
5-23-78	Rev. Proj. No.	W.S.

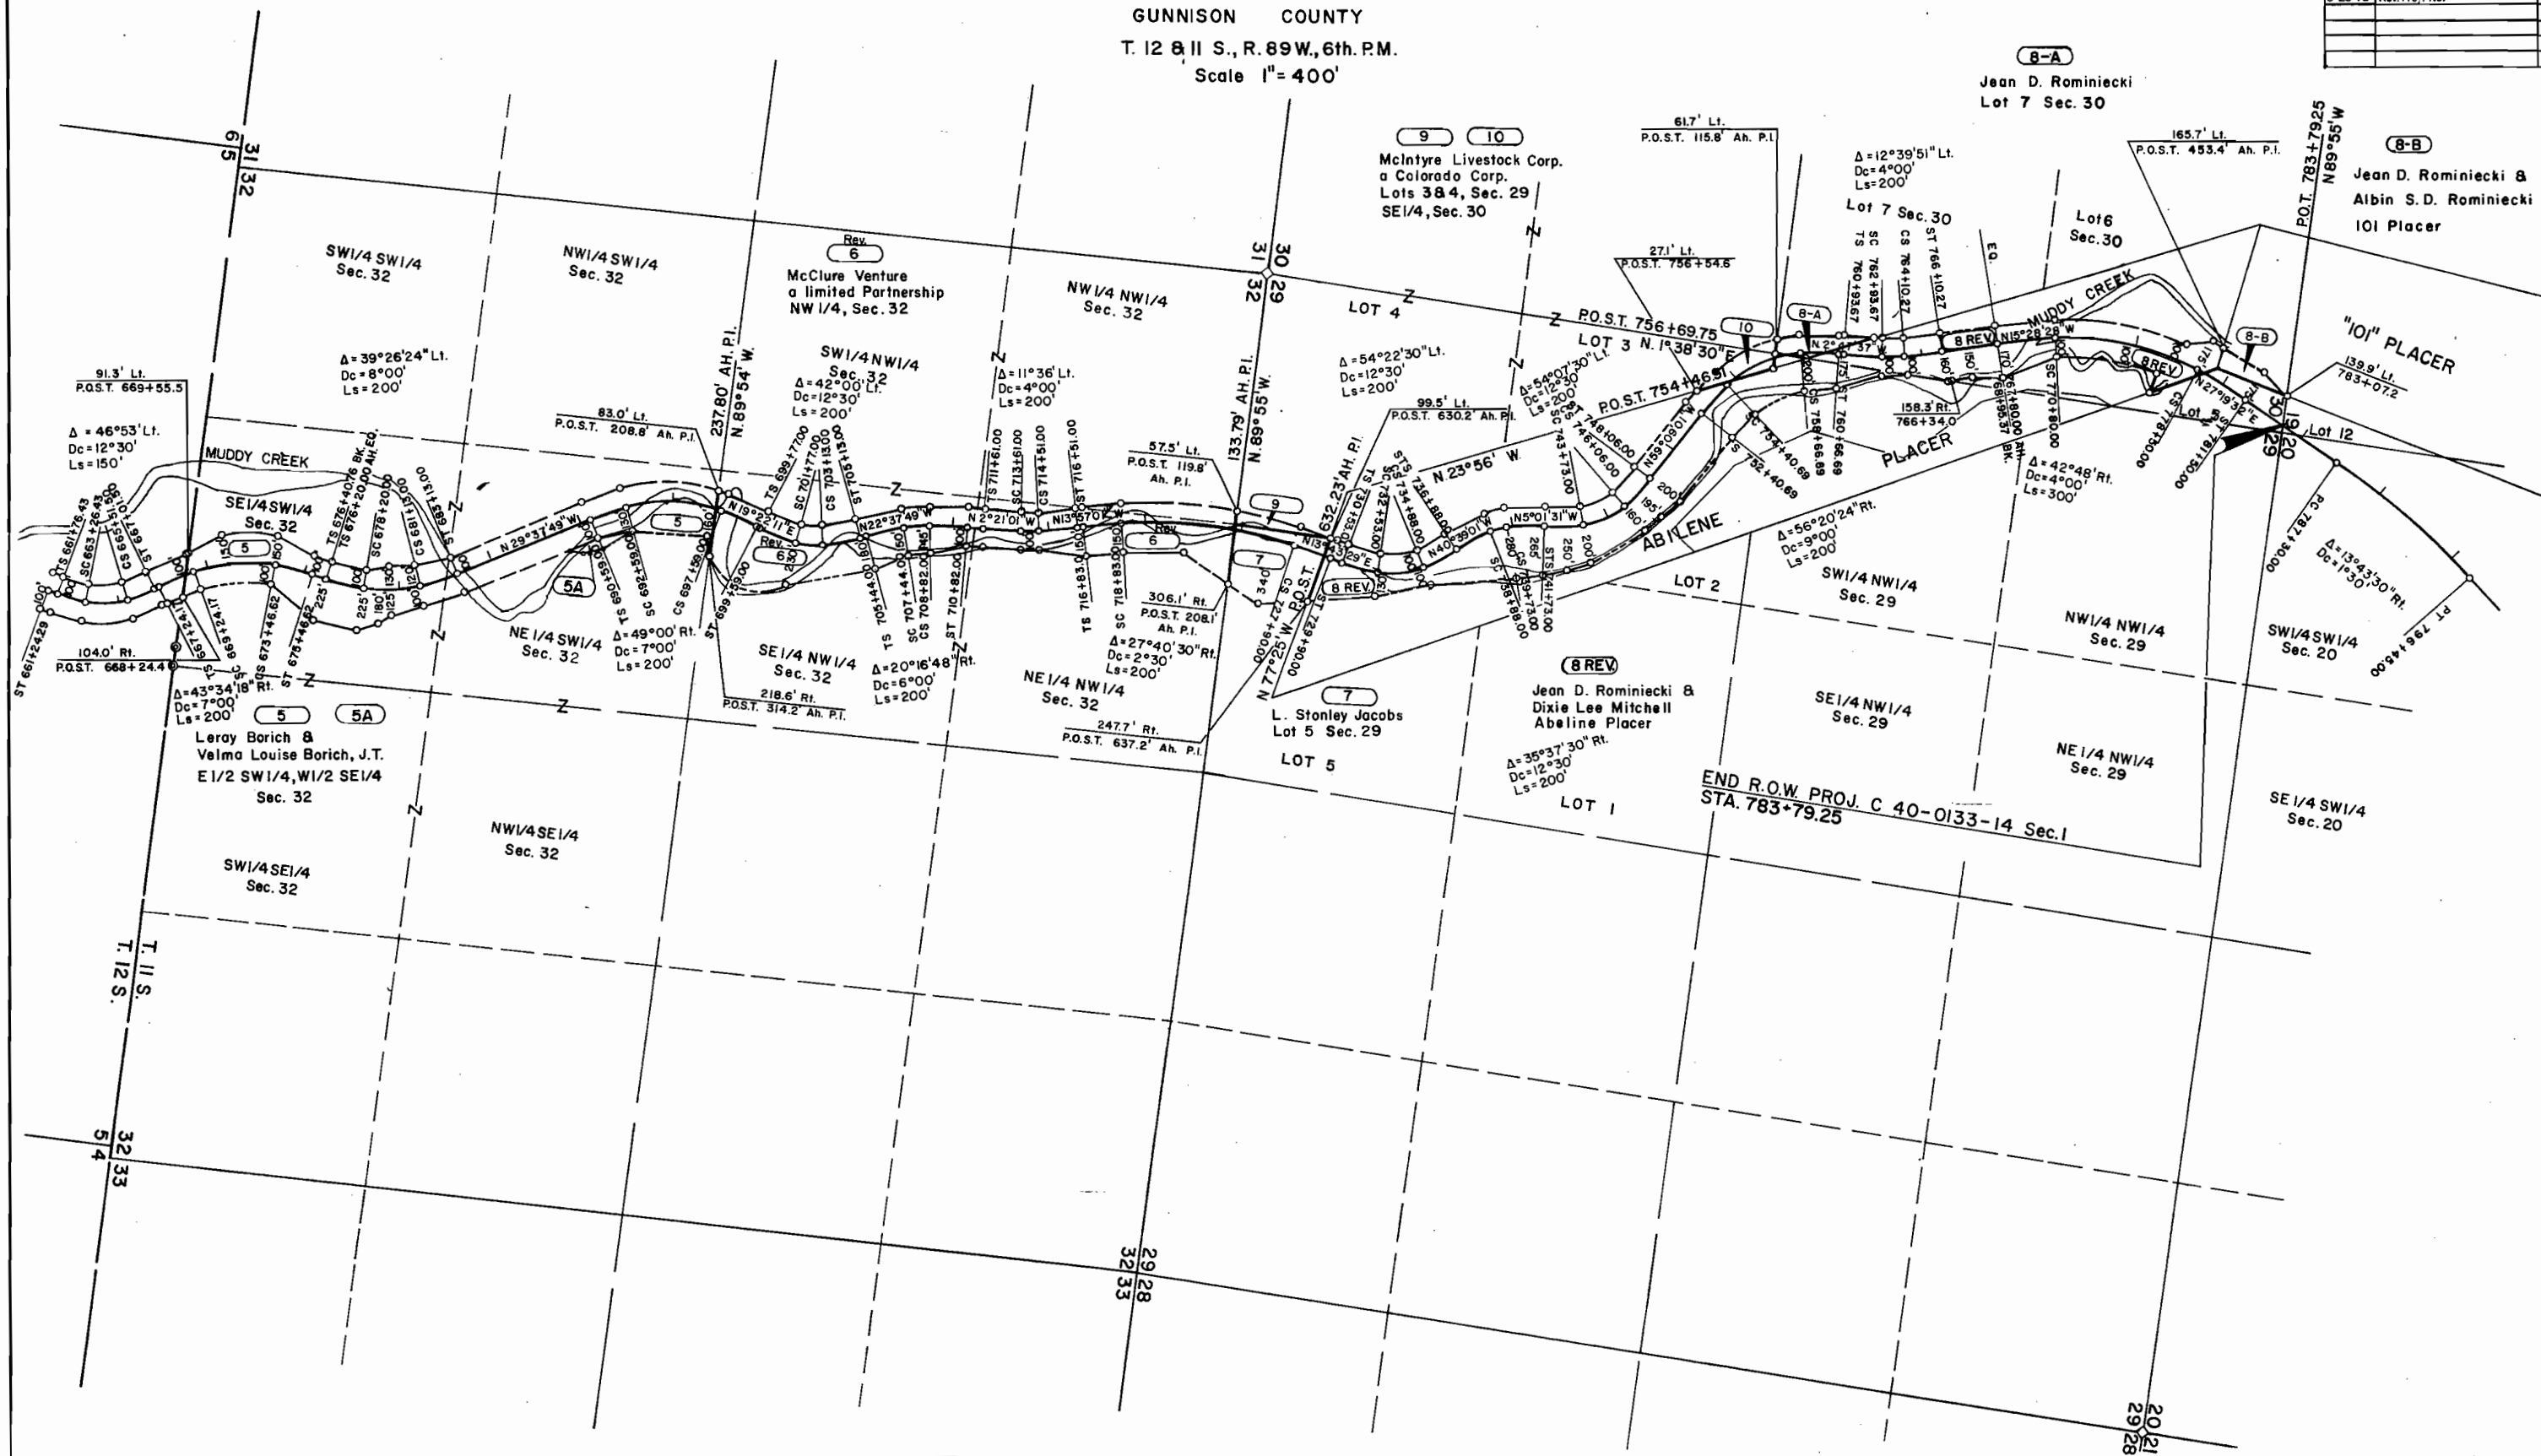

THE STATE DEPARTMENT OF HIGHWAYS
DIVISION OF HIGHWAYS STATE OF COLORADO
PROJECT C 40-0133-14 Sec. I
TOTAL OWNERSHIP MAP
GUNNISON COUNTY

Scale 1" = 2640' Approx.

FEDERAL ROAD REGION NO.	DIVISION	PROJ. NO.	SHEET NO.	TOTAL SHEETS
8	COLORADO	C 40-0133-14 Sec. I	13	13

RIGHT OF WAY
McCLURE - PASS

REVISIONS		
3-24-76	Revised ownership	R.S.
5-23-78	Rev. Proj. No.	WS

