


COLORADO STATE HIGHWAY DEPARTMENT

PLAN AND PROFILE OF PROPOSED FEDERAL AID PROJECT NO. C-40-0149-01 STATE HIGHWAY NO. 149 GUNNISON COUNTY

FEDERAL ROAD DIVISION NO.	DISTRICT	PROJ. NO.	SHEET NO.	TOTAL SHEETS
9	COLORADO	C-40-0149-01	1	1

RIGHT OF WAY
Rev. 3-11-54 S.W.Z.
Rev. 12-14-54 R.E.C.

- INDEX OF SHEETS
- SHEET NO. 1 TITLE SHEET.
 - 2 TABULATION OF PROPERTIES.
 - 3-4 PLAN AND PROFILE SHEETS SHOWING RIGHT OF WAY.
 - 5 OWNERSHIP MAP.
 - 6 OWNERSHIP MAP SHOWING RIGHT OF WAY

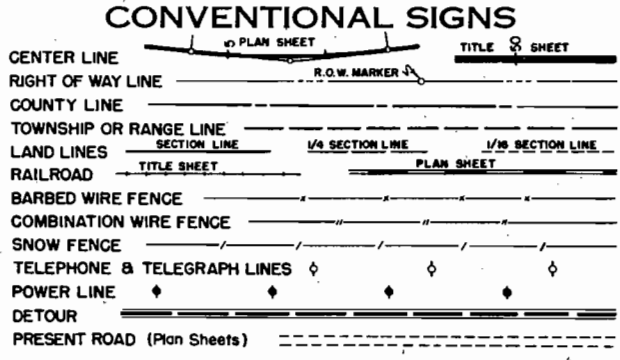


SCALES OF ORIGINAL DRAWINGS

ON PLAN, 1 IN. = 100 FT.
ON PROFILE, 1 IN. = 100 FT. HORIZONTAL
1 IN. = 10 FT. VERTICAL

GRADE LINE ON PROFILE IS SHOWN AS GRADE OF FINISHED ROAD

GROSS LENGTH OF PROJECT } 3,200.0 Ft. = 0.606 MI.
NET LENGTH OF PROJECT }

RIGHT OF WAY

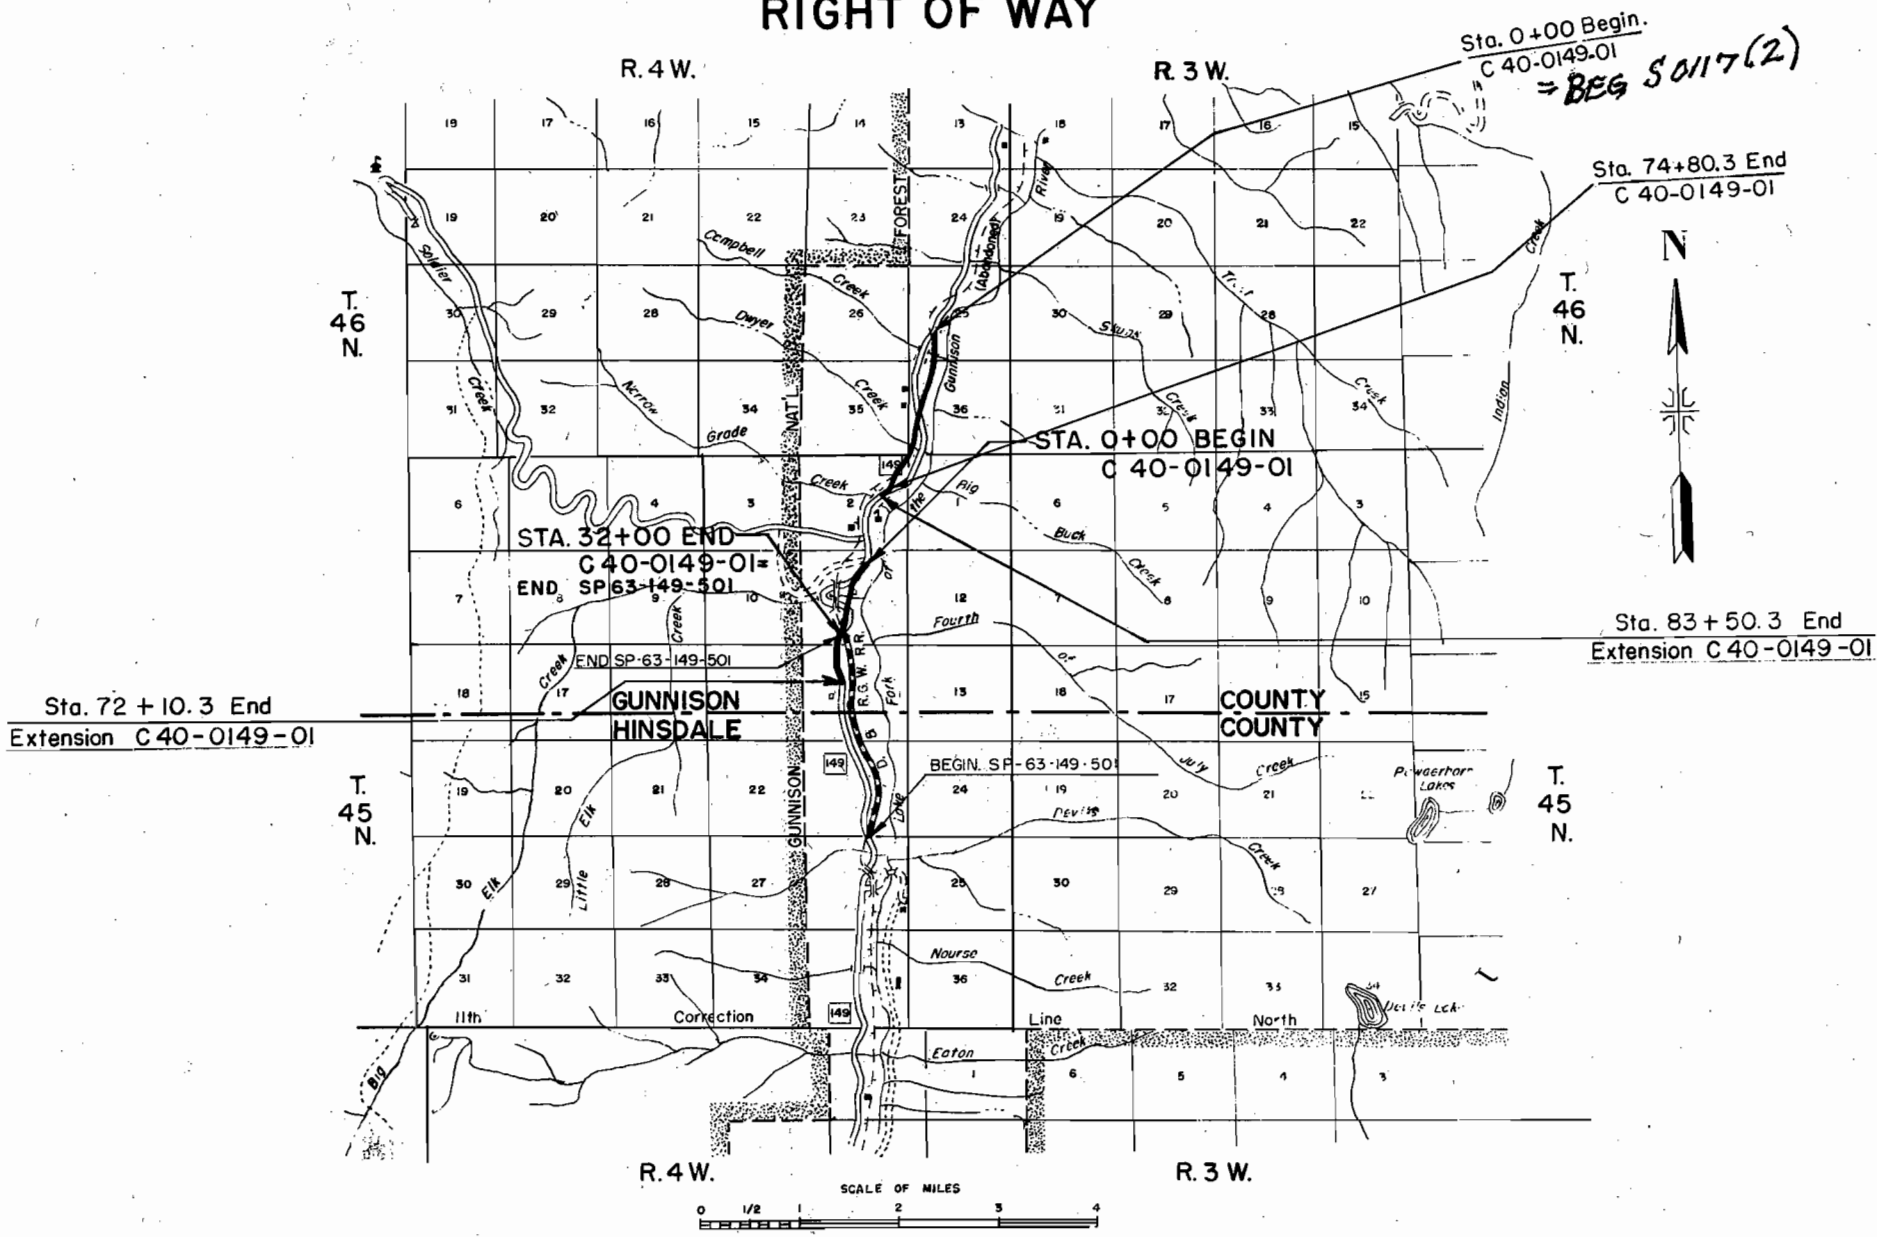

R.O.W. TABULATION OF PROPERTIES IN

GUNNISON

COUNTY

S.H.No. 149 PROJ. C 40-0149-01

FED. ROAD DIST. NO.	STATE	PROJ. NO.	SHEET NO.	TOTAL SHEETS
3	COLO.	C 40-0149-01	2	

RIGHT OF WAY



[illegible]

T.45N, R.4W, N.M.P.M.

SE 1/4 NW 1/4, Sec. 11
Robert H. & Opal
Irene Thompson

FED. ROAD DIST. NO.	STATE	PROJ. NO.	SHEET NO.	TOTAL SHEETS
3	COLO.	C-40-0149-01	3	

RIGHT OF WAY

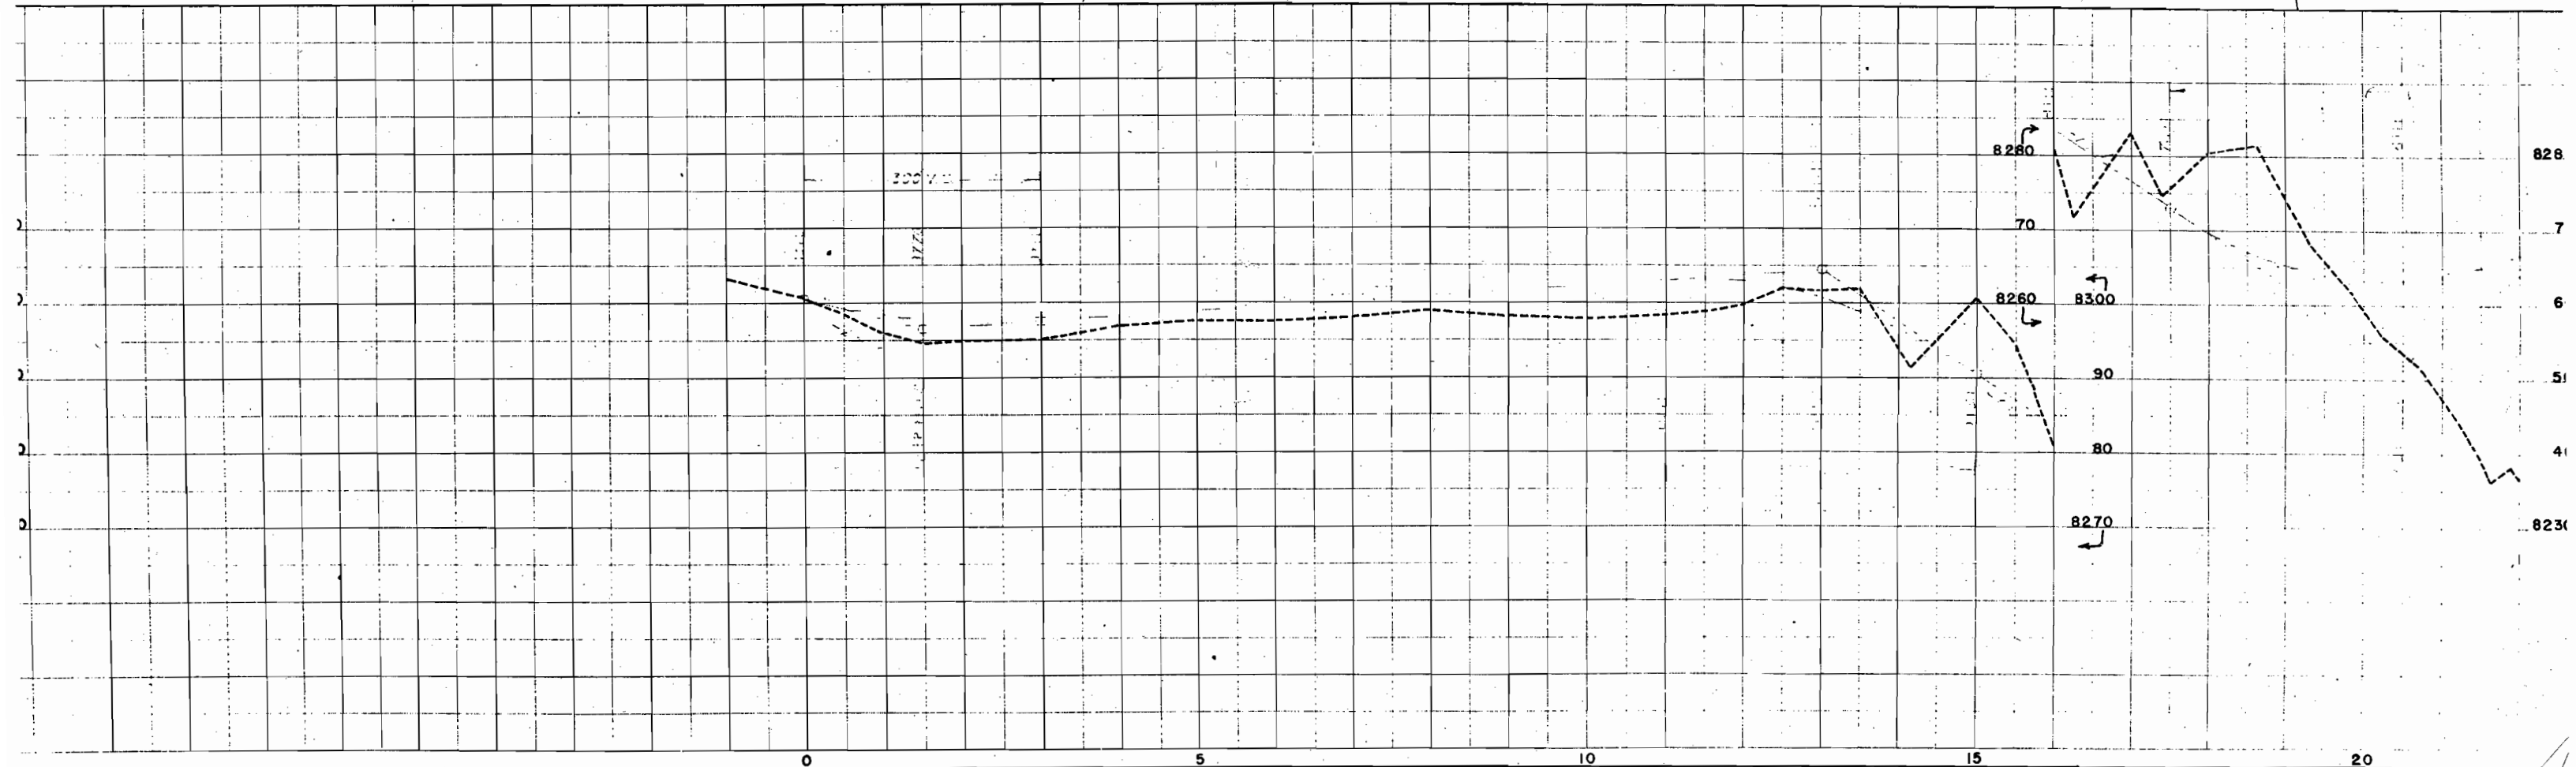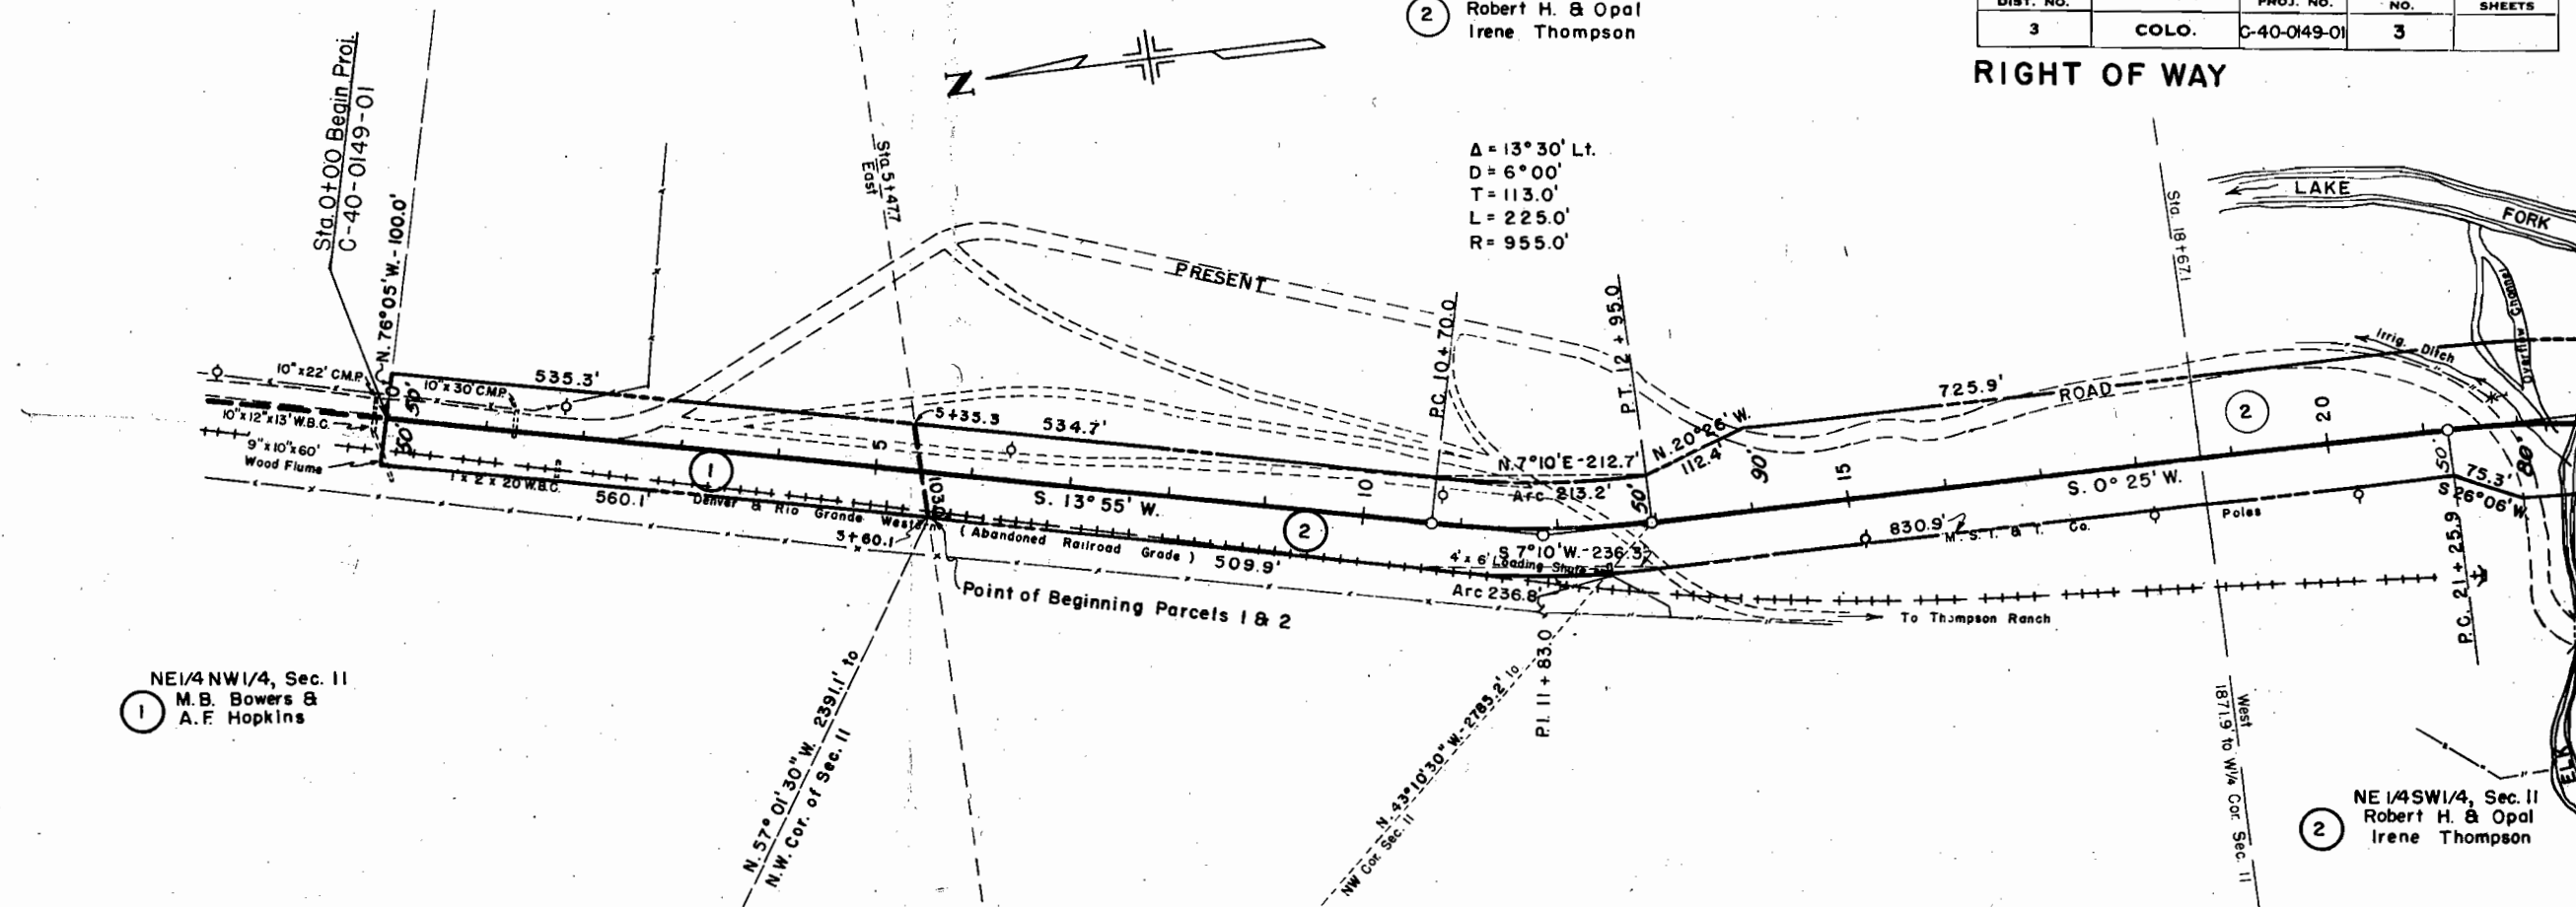

NE1/4SW1/4, Sec. 11
Robert H. & Opal
Irene Thompson



FED. ROAD DIST. NO.	STATE	PROJ. NO.	SHEET NO.	TOTAL SHEETS
3	COLO.	C-40-0149-01	4	

RIGHT OF WAY

Rev. 12-14-54 R.E.C.

NOTE


Refer to sheet no. 5
Ownership Map for the end
of this portion of Project
C 40-0149-01

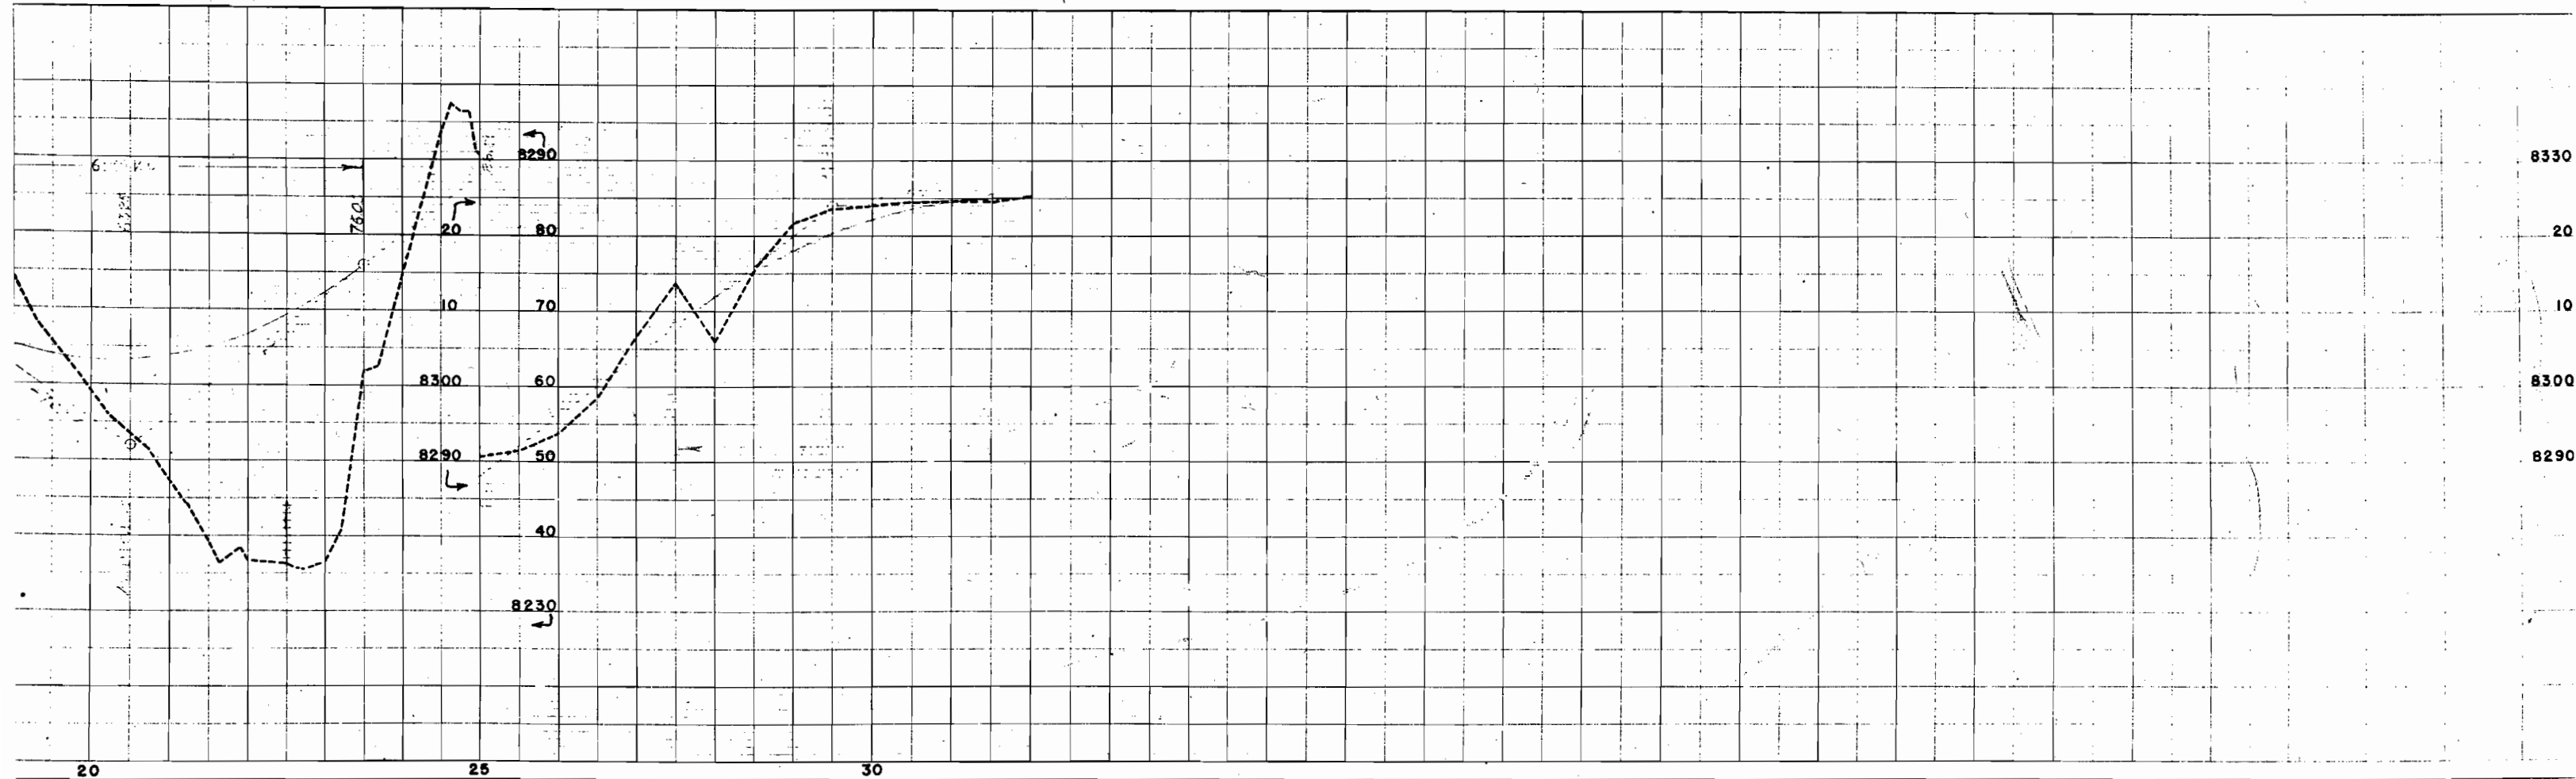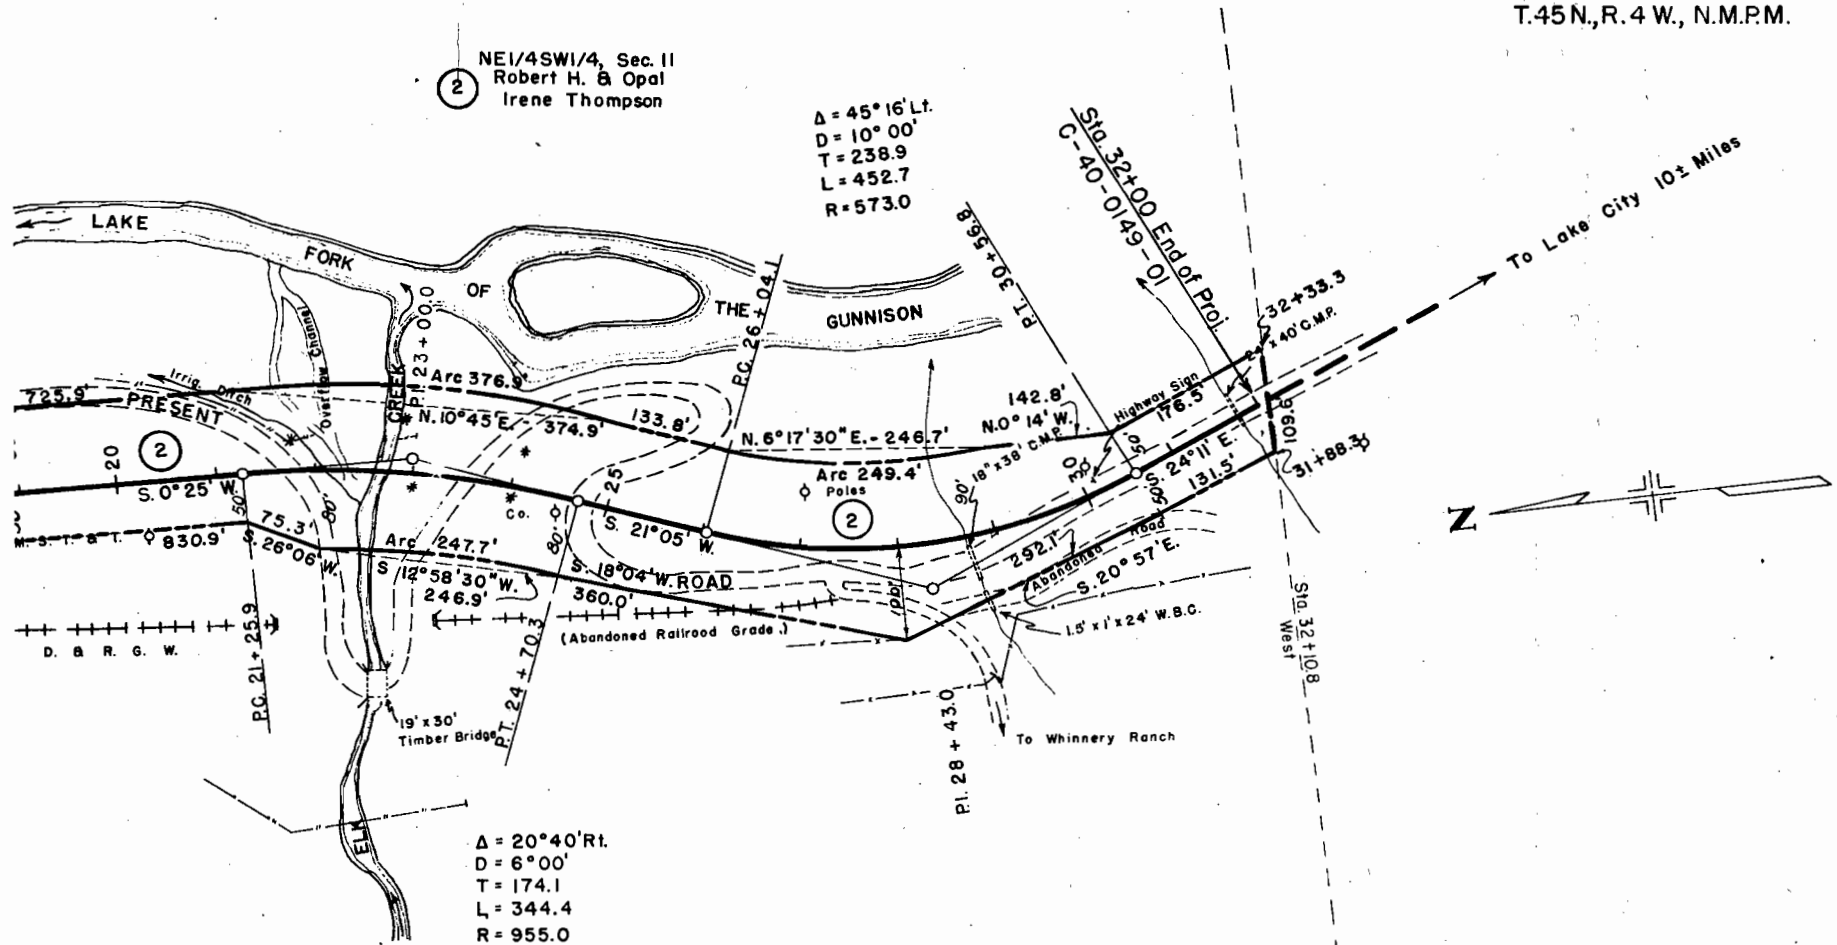

COLORADO DEPARTMENT OF HIGHWAYS
PROJ C-40-0149-01
R.O.W. OWNERSHIP MAP
 GUNNISON COUNTY
 T.45N., R.4W., N.M.P.M.
 SCALE: 1" = 200'

FEDERAL ROAD DISTRICT	PROJ. NO.	SHEET NO.	TOTAL SHEETS
9 COLORADO	C 40-0149-01	5	

RIGHT OF WAY REV. 12-14-54 Added 2A R.E.C.

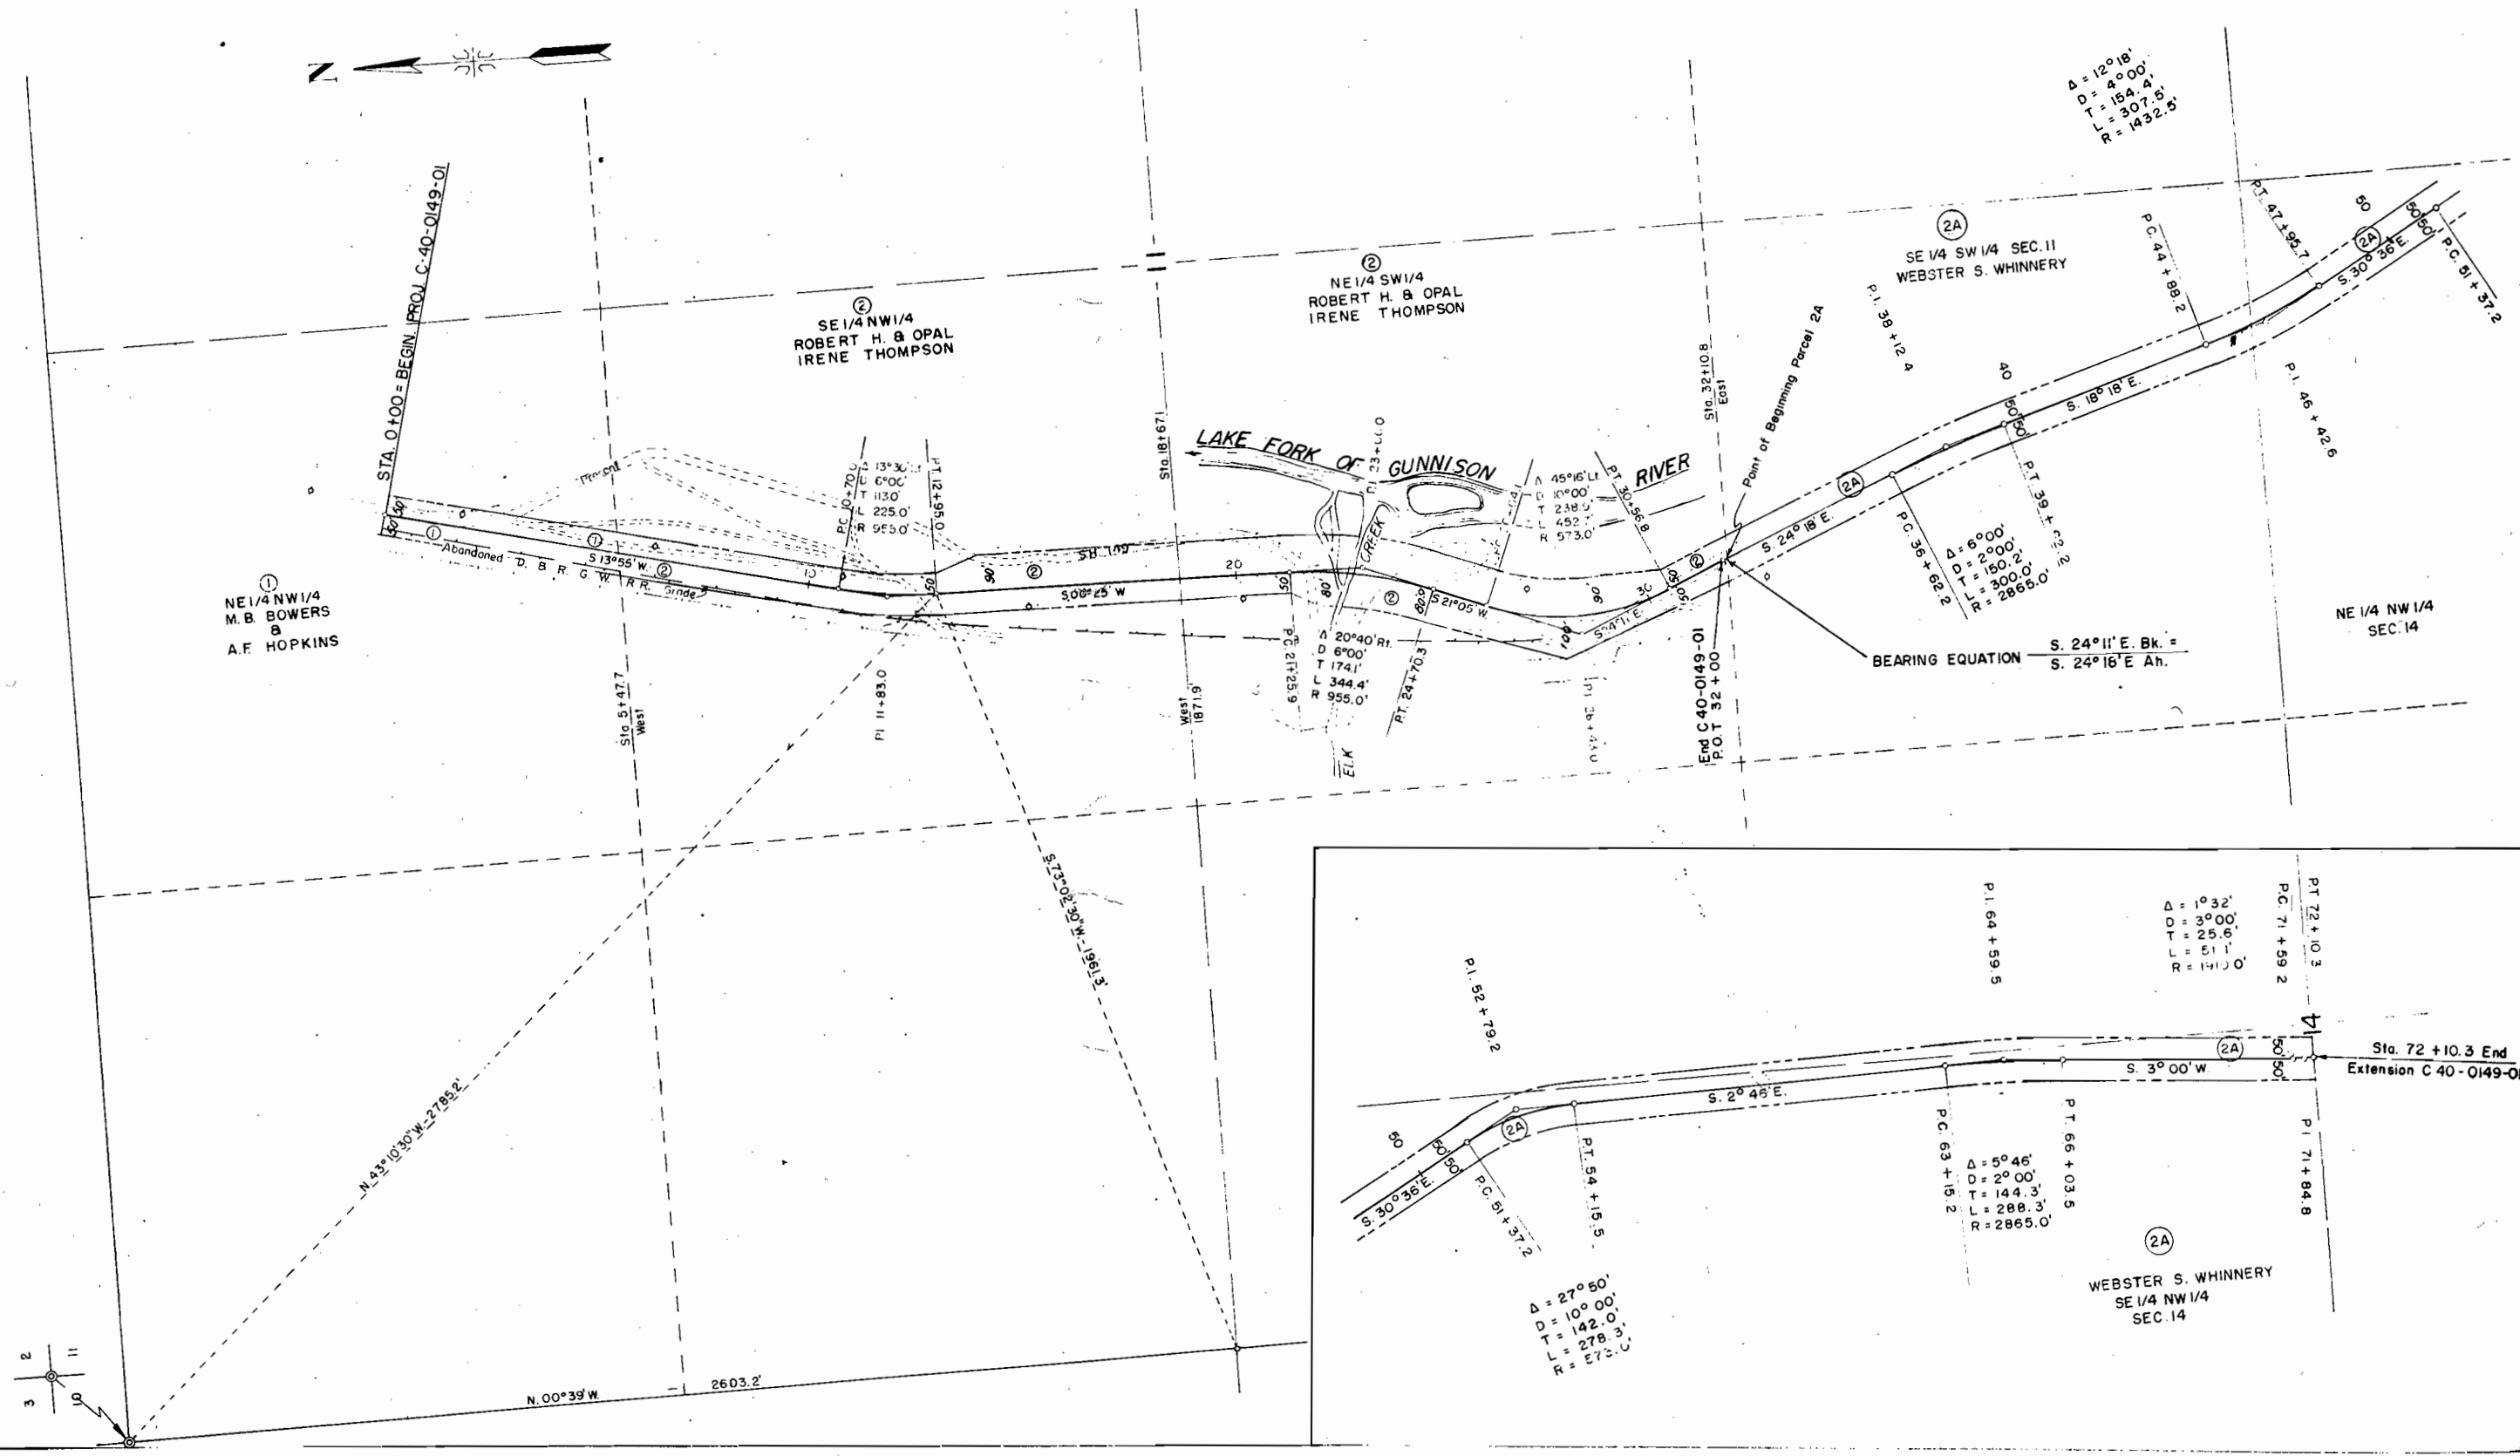

COLORADO DEPARTMENT OF HIGHWAYS
PROJ. C-40-0149-01
R.O.W. OWNERSHIP MAP
GUNNISON COUNTY
T.45N, R.4W. & T.46N, R.4W., N.M.P.M.
SCALE: 1" = 400'

FED. ROAD DIST. NO.	STATE	PROJ. NO.	SHEET NO.	TOTAL SHEETS
3	COLO	C 40-0149-01	6	

RIGHT OF WAY.

Rev. 3-5-54 S.W.Z.
Rev. 3-10-54 S.W.Z.
Rev. 12-14-54 R.E.C.

