

Drafting Room

STATE DEPARTMENT OF HIGHWAYS DIVISION OF HIGHWAYS—STATE OF COLORADO

PLAN AND PROFILE OF PROPOSED COLORADO PROJECT NO. C 41-0024-02

STATE HIGHWAY NO. 24

LAKE COUNTY


RIGHT OF WAY

FEDERAL ROAD REGION NO.	DIVISION	PROJECT NO.	SHEET NO.
8	COLORADO	C 41-0024-02	1

REVISIONS	

RIGHT OF WAY
MALTA INTERSECTION—WEST OF
LEADVILLE

INDEX OF SHEETS	
SHEET NO.	TITLE SHEET
1	TABULATION OF PROPERTIES
2	ALIGNMENT SHEETS
3-4	

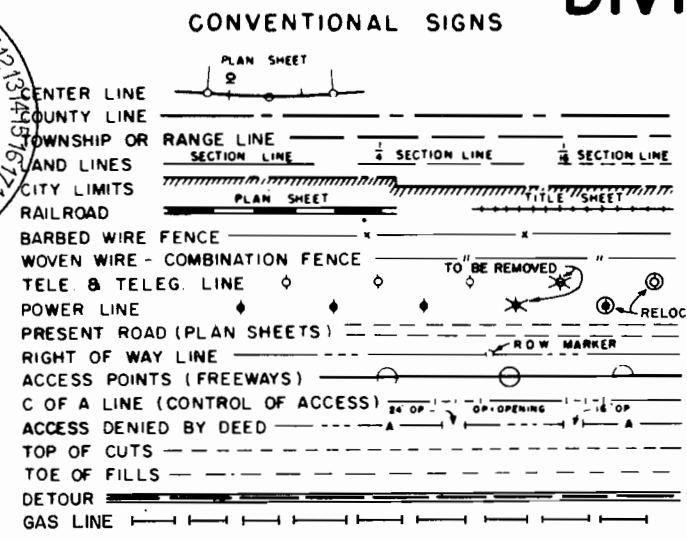

MOUNTAIN BELL
PUBLIC SERVICE COMPANY

PUBLIC SERVICE COMPANY



SCALE OF ORIGINAL DRAWINGS

PLAN SHEETS 1" = 50'
DETAIL SHEETS 1" =
OWNERSHIP MAPS 1" =

R.O.W. LENGTH OF PROJECT = 2,500.0' = 0.436 miles

BEGIN R.O.W. PROJECT C 41-0024-02 STA 105+00


END R.O.W. PROJECT C 41-0024-02 STA. 130+00

 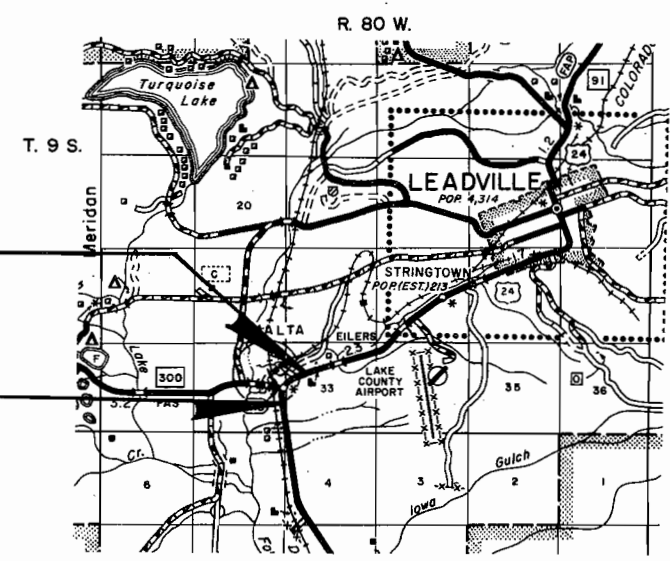

FEDERAL ROAD REGION NO.	DIVISION	PROJ. NO.	SHEET NO.	TOTAL SHEETS
8	COLORADO	C 41-0024-02	3	4

[illegible]

RIGHT OF WAY
MALTA INTERSECTION—WEST OF LEADVILLE
Scale: 1" = 50'

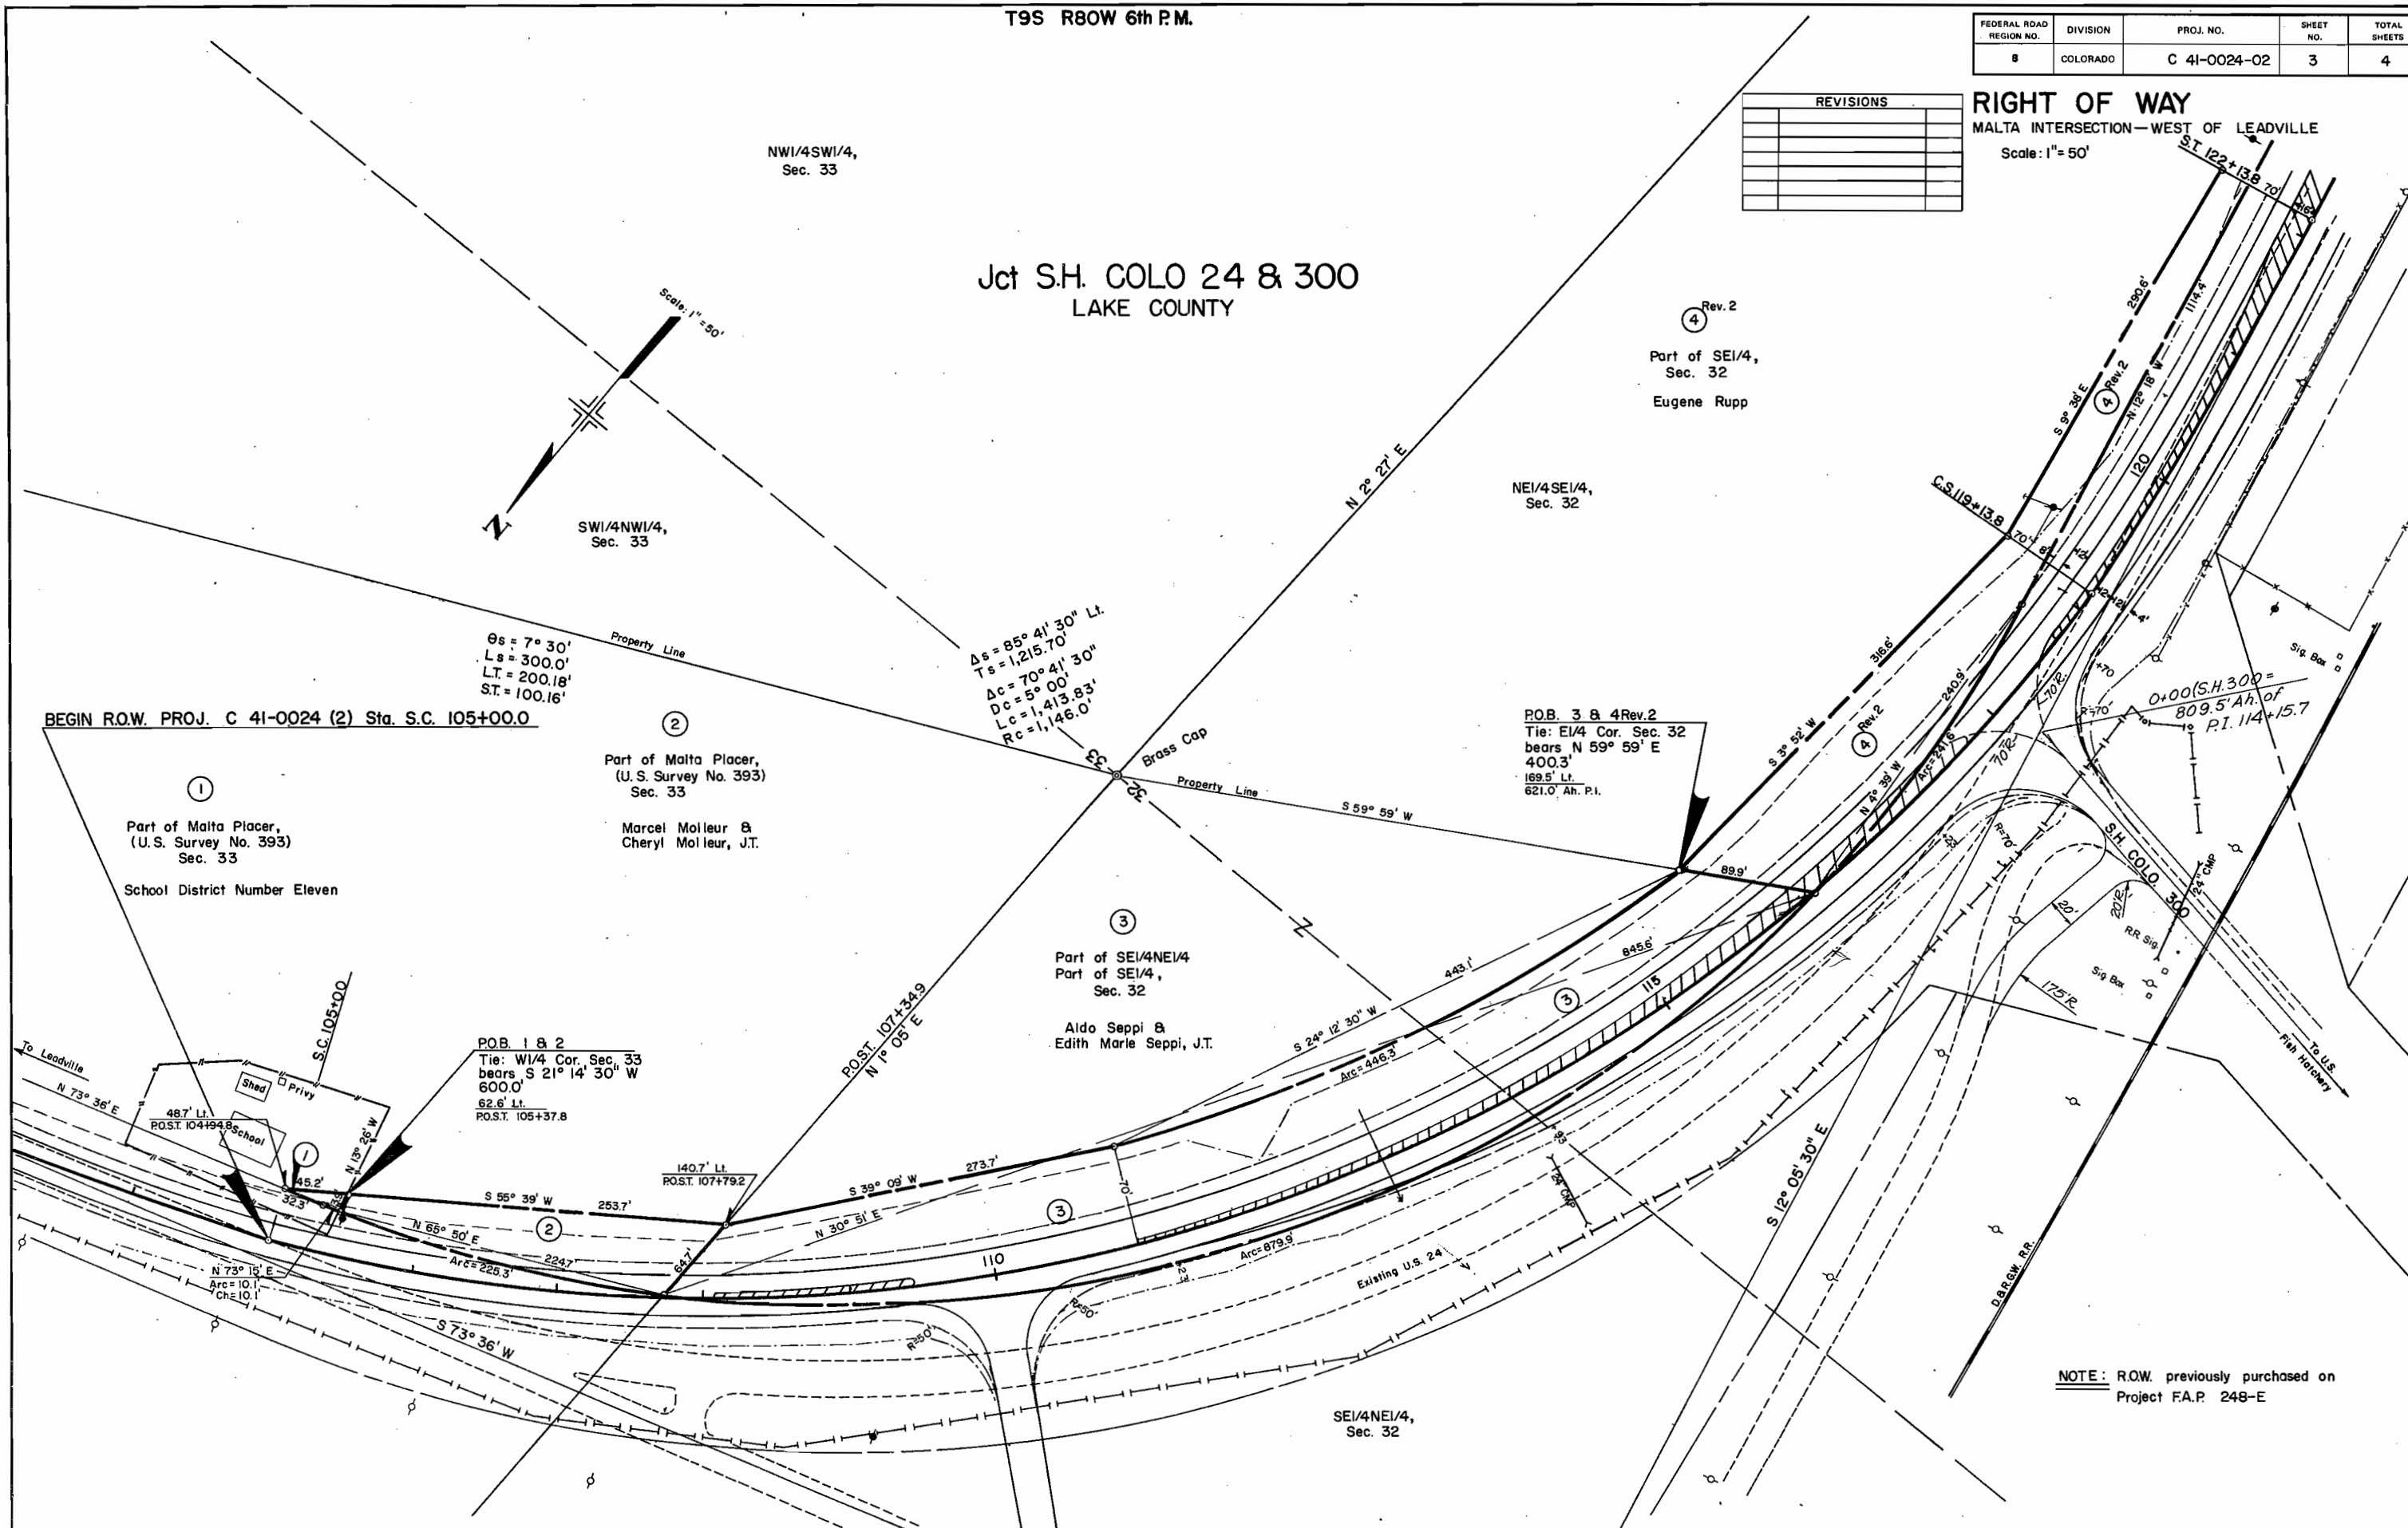

NOTE: R.O.W. previously purchased on
Project F.A.P. 248-E

T. 9 S., R. 80 W., 6th P.M.

REVISIONS				

FEDERAL ROAD REGION NO.	DIVISION	PROJ. NO.	SHEET NO.	TOTAL SHEETS
8	COLORADO	C 41-0024-02	4	4

RIGHT OF WAY
MALTA INTERSECTION—WEST OF LEADVILLE


Scale: 1"=50'

NE1/4SE1/4,
Sec. 32

NW1/4SW1/4,
Sec. 33

SW1/4SW1/4,
Sec. 33

④ Rev. 2
Part of SE1/4,
Sec. 32
Eugene Rupp

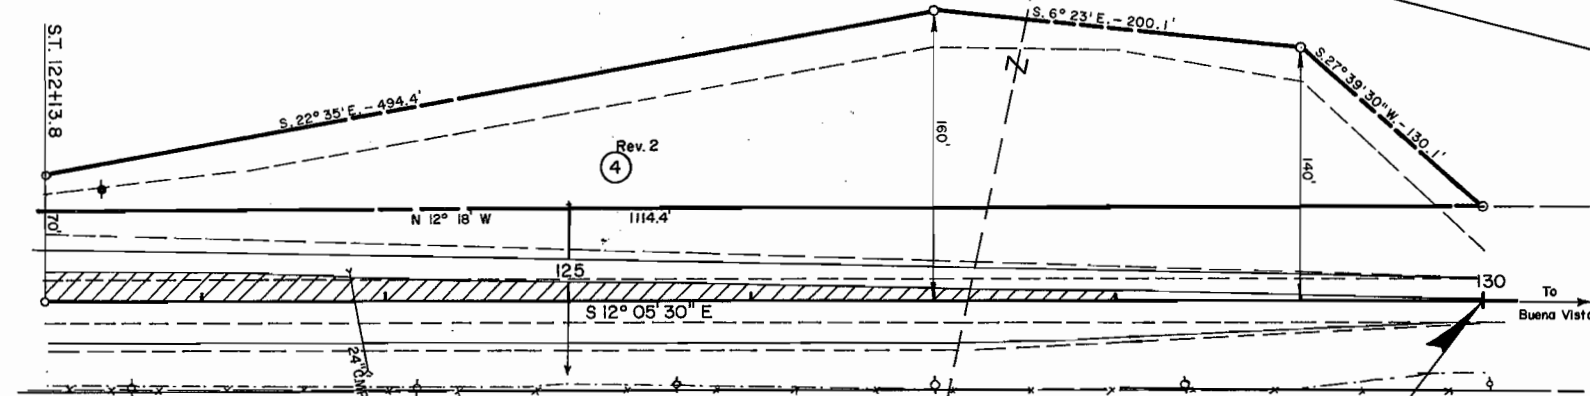

END R.O.W. PROJ. C 41-0024-02 Sta. 130+00.0

SE1/4SE1/4,
Sec. 32