

Quinn


FEDERAL ROAD REGION NO.	DIVISION	PROJECT NO.	SHEET NO.
9	COLORADO	C 42-0013-30	1

RIGHT OF WAY
IN CRAIG

STATE DEPARTMENT OF HIGHWAYS DIVISION OF HIGHWAYS—STATE OF COLORADO

PLAN AND PROFILE OF PROPOSED FEDERAL AID PROJECT NO. C 42-0013-30 STATE HIGHWAY NO. 13 MOFFAT COUNTY

CONVENTIONAL SIGNS

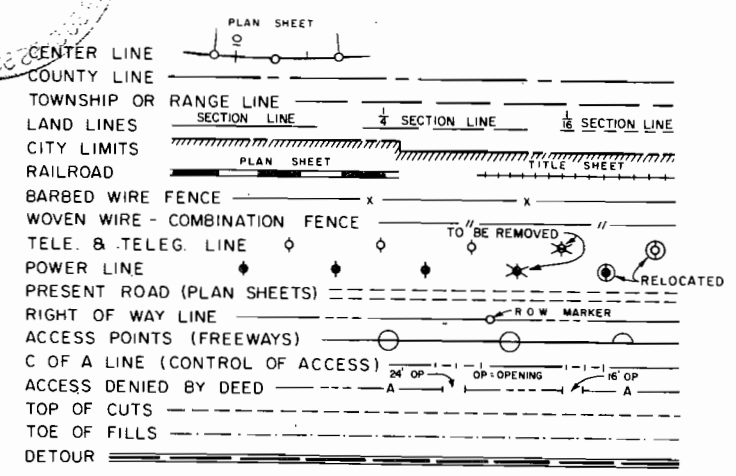

SCALES OF ORIGINAL DRAWINGS
PLAN SHEETS 1" = 100'
DETAIL SHEETS
OWNERSHIP MAPS


R.O.W. LENGTH OF PROJECT = 0.152 miles

INDEX OF SHEETS

SHEET NO.	
1	TITLE SHEET
2	TABULATION OF PROPERTIES
3	ALIGNMENT SHEET

BEGIN R.O.W. PROJ. C 42-0013-30

END R.O.W. PROJ. C 42-0013-30
old ROW Proj. AWP 6005

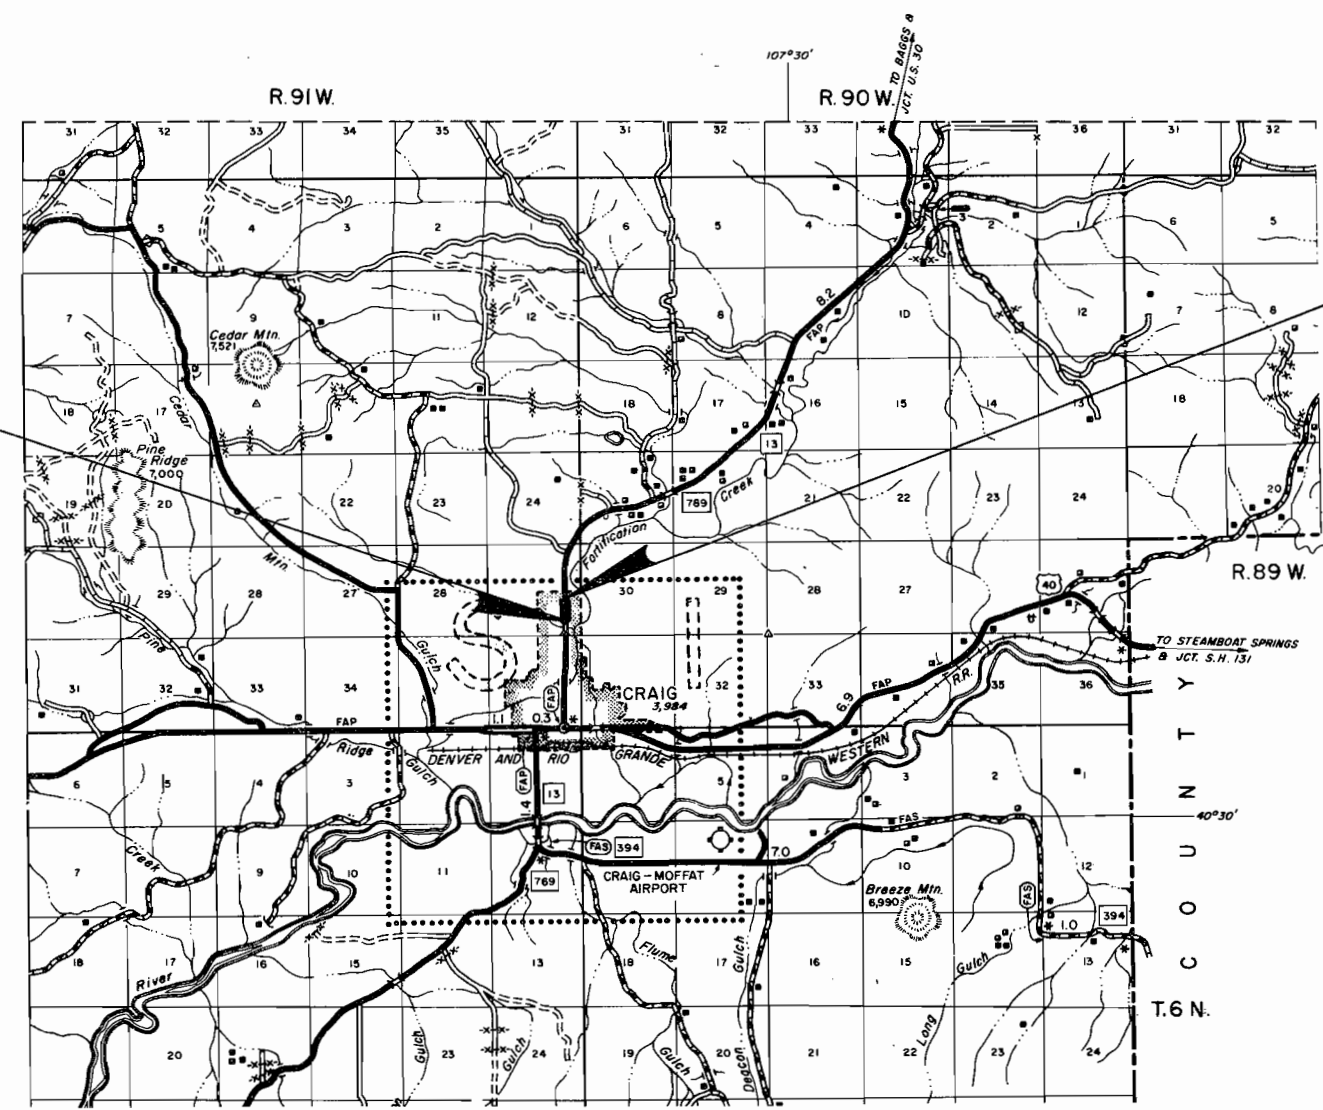

SEE SPECIAL PROVISIONS FOR
NOTICE TO BIDDERS

DIVISION OF HIGHWAYS	
APPROVED	
CHIEF ENGINEER	DATE

DEPARTMENT OF TRANSPORTATION FEDERAL HIGHWAY ADMINISTRATION	
APPROVED:	DATE
DIVISION ENGINEER	


RIGHT OF WAY IN CRAIG

[illegible]

T. 7 N., R. 90 W., 6th P.M.
T. 7 N., R. 91 W., 6th P.M.


FEDERAL ROAD REGION NO.	DIVISION	PROJ. NO.	SHEET NO.	TOTAL SHEETS
9	COLORADO	C 42-0013-30	3	3

RIGHT OF WAY
IN CRAIG

 

E-4
Robert L. Houston &
Leila E. Houston
Lots 54 & 55 of Harris-Owen Subdivision,
Sec. 25

P.O.B. E-4
Tie: SE Cor. Lot 54
bears East
22.4'

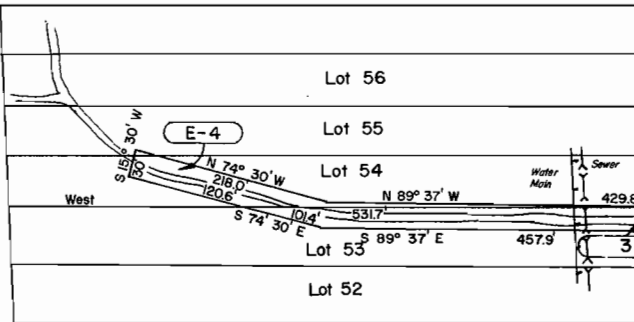


P.O.B. 3
Tie: NE Cor. Lot 53
bears N 2° 51' W
0.2'

3
Opel Counts
Lot 53 of Harris-Owen Subdivision,
Sec. 25


Tie to
NW Cor.
Lot 12

P.O.B. E-5
NW Cor. Lot 18
Jefferson Davis Evans
Lot 18 of Harris-Owen Subdivision,
Sec. 25

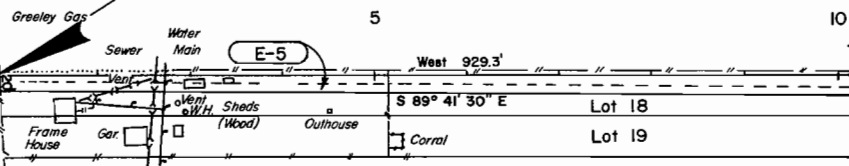

P.O.B. E-1
Tie: NW Cor. Lot 12
bears N 2° 51' W
866.5'

E-1
Leonard Earl Boren &
Grace H. Boren
Lots 30A & 30B of Harris-Owen Subdivision,
Sec. 25

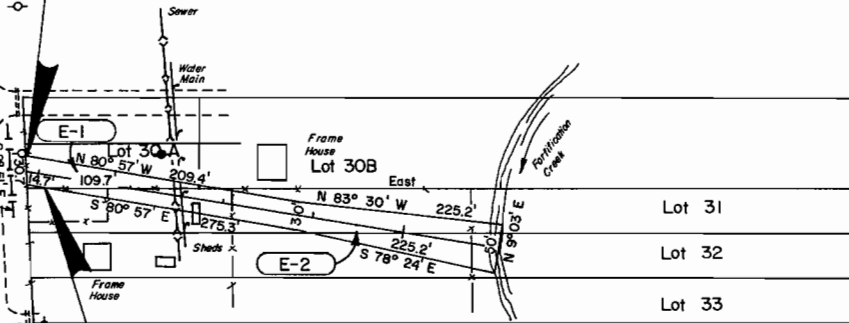

P.O.B. E-2
Tie: NW Cor. Lot 12
bears N 3° 54' 30" W
900.8'

E-2
Orvie W. Zimmerman &
Mary A. Zimmerman
Lots 31 & 32 of Harris-Owen Subdivision,
Sec. 25

SE1/4,
Sec. 25

Lot 14,
(NW1/4SW1/4)
Sec. 30

E-6
Myrtle B. Van Dorn,
Robert A. Van Dorn &
Pauline K. Van Dorn
Lot 14, Sec. 30

P.O.B. E-6
Tie: W1/4 Cor. Sec. 30
bears North
982.2'

SW1/4SW1/4,
Sec. 30

T. 7 N., R. 90 W., 6th P.M.
T. 7 N., R. 91 W., 6th P.M.

25/30
36/31