 
 
 


FED. ROAD DIST. NO.	STATE	PROJ. NO.	SHEET NO.	TOTAL SHEETS
3	COLO.	C 42-0317-01	1	

RIGHT OF WAY Rev. 11-3-53 (For End Sta. Revision)

CONVENTIONAL SIGNS

Survey Center Line 
Right of Way Line 
Section Line 
Quarter Section Line 
Tract Line 
Fence Line 

COLORADO

DEPARTMENT OF HIGHWAYS

PLAN AND PROFILE OF PROPOSED

COLORADO PROJECT NO. C 42-0317-01

STATE HIGHWAY NO. 317

MOFFAT COUNTY

INDEX OF SHEETS


SHEET NO.	TITLE
1	TITLE SHEET
2	TABULATION OF PROPERTIES
3-9	PLAN AND PROFILE SHEETS SHOWING RIGHT OF WAY.
10	OWNERSHIP MAP

SCALES OF ORIGINAL DRAWINGS

ON PLAN, 1 IN. = 100 FT.
ON PROFILE 1 IN. = 100 FT. HORIZONTAL
1 IN. = 10 FT. VERTICAL

GRADE LINE ON PROFILE IS SHOWN AS GRADE OF FINISHED ROAD
GROSS LENGTH OF PROJECT
NET LENGTH OF PROJECT

RIGHT OF WAY


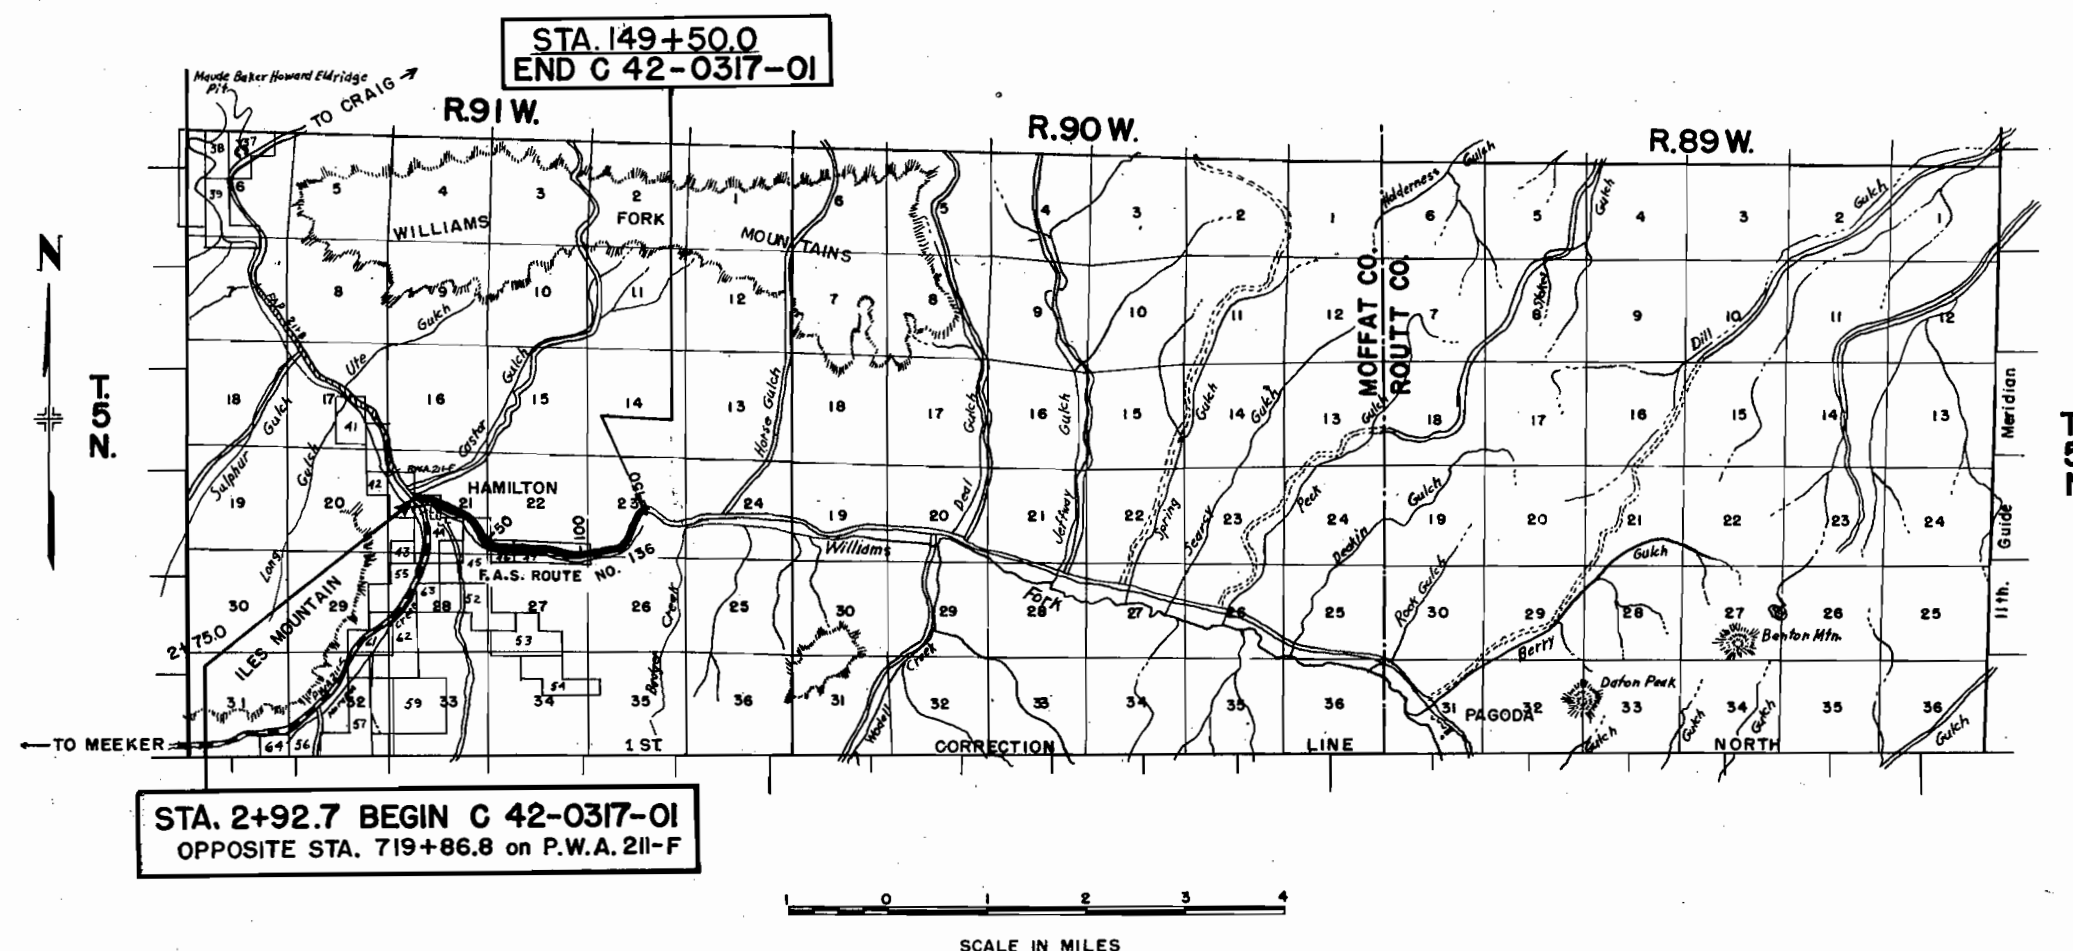


PROJ. C 42- 0317-01



FEDERAL ROAD DIVISION NO.	DISTRICT	PROJ. NO.	SHEET NO.	TOTAL SHEETS
9	COLORADO	C 42-0317-01	2	

RIGHT OF WAY Rev. 11-3-53 T.L.K. (Parcel No. 5)



[illegible]

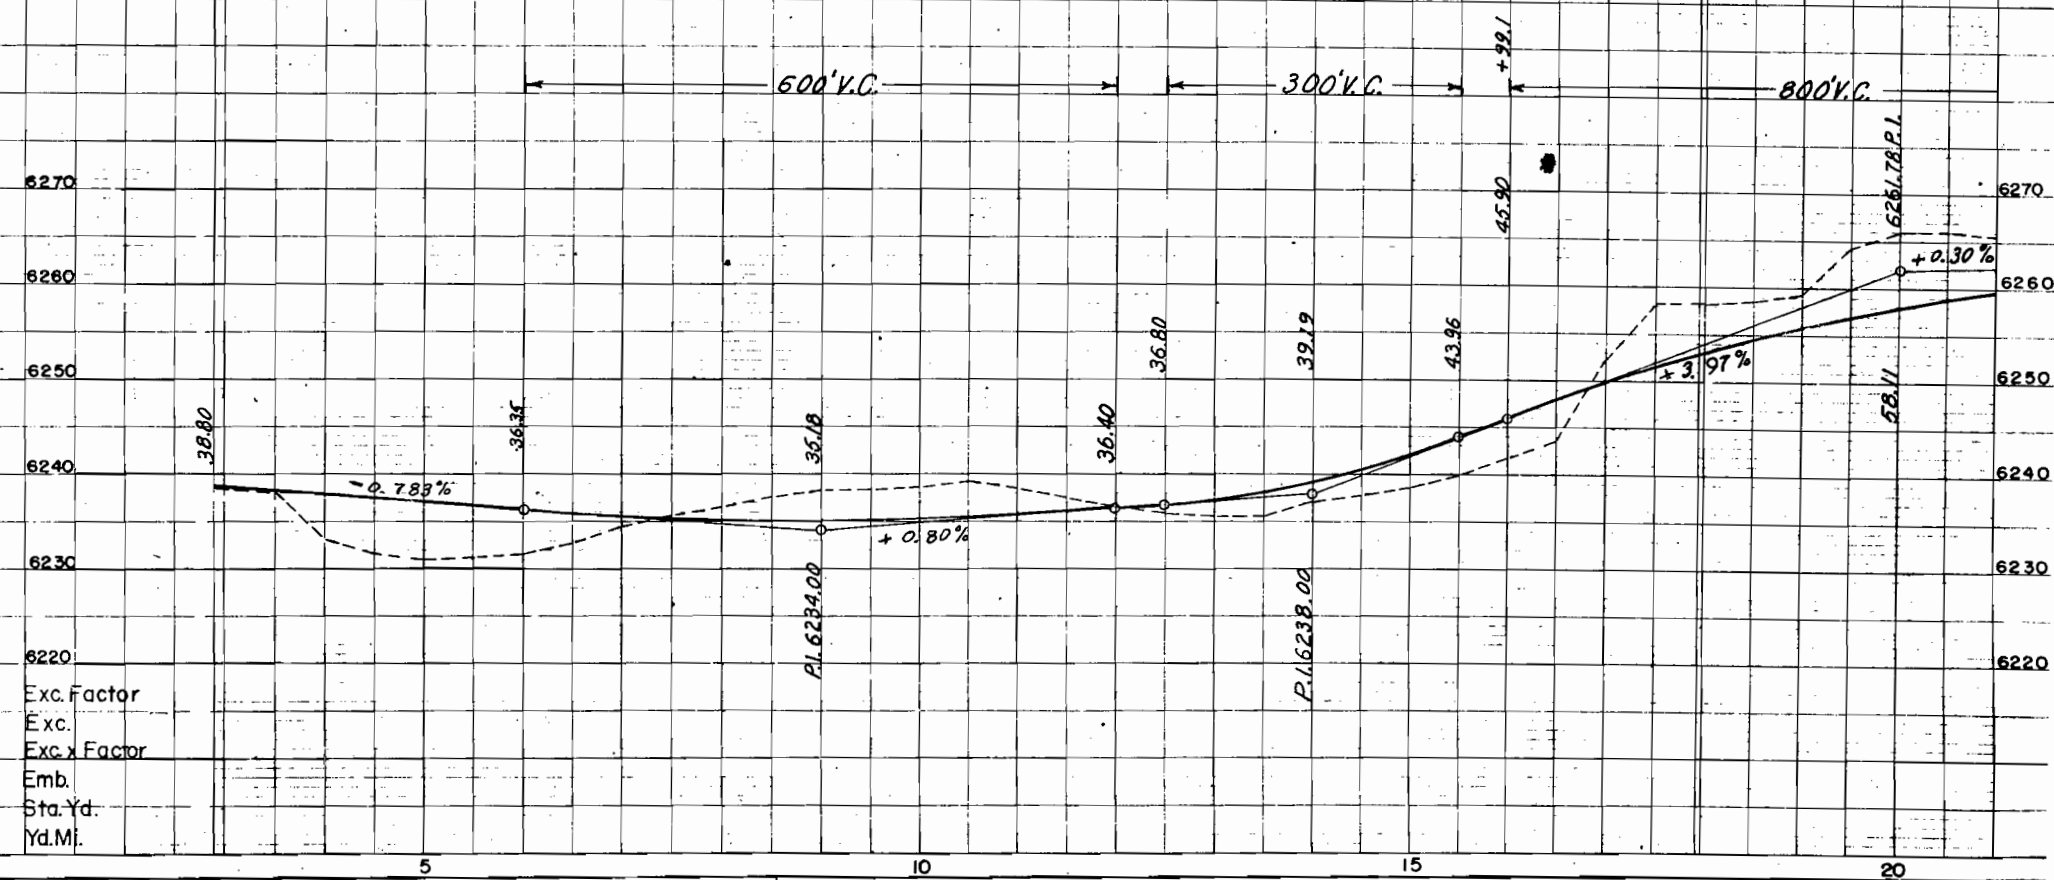
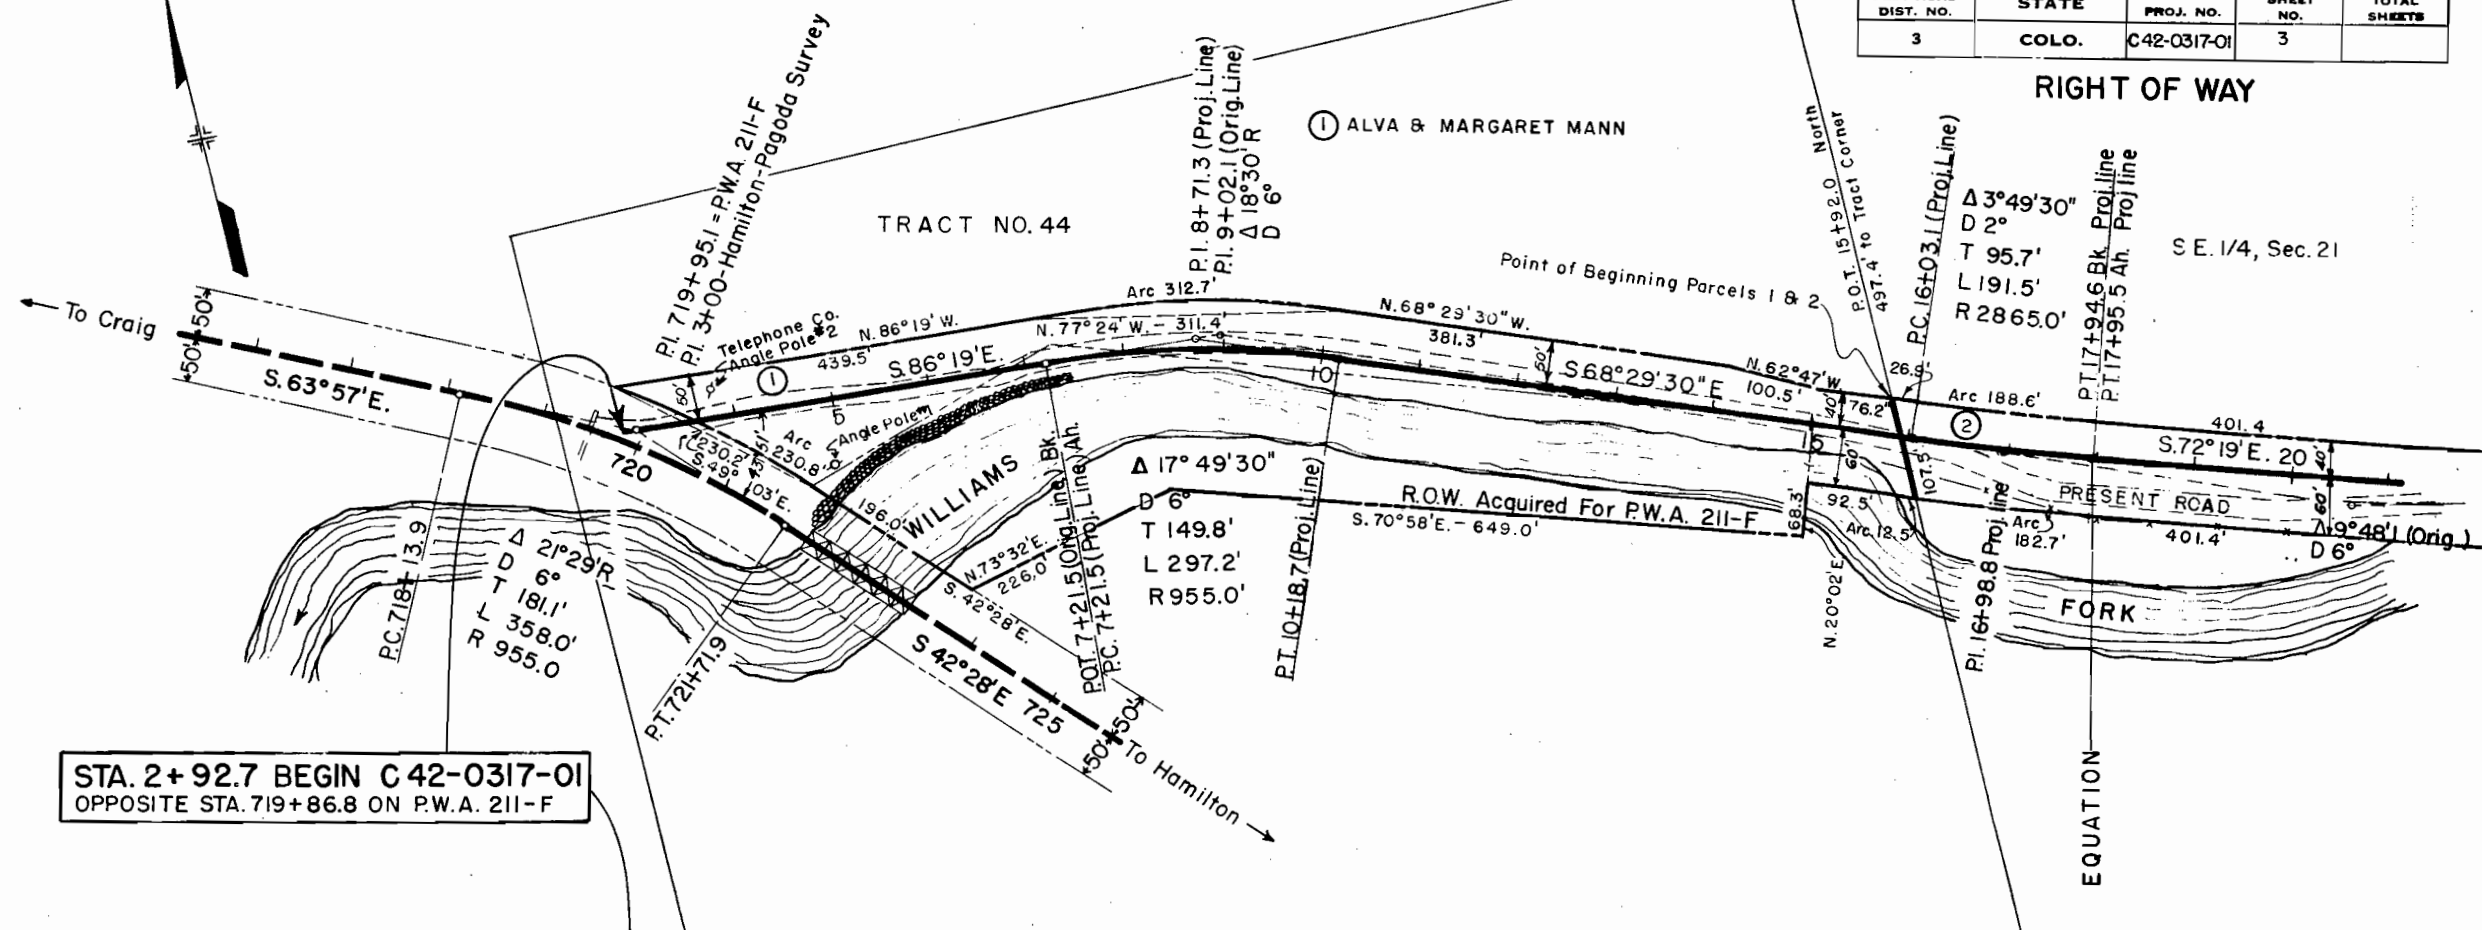
RIGHT OF WAY

FED. ROAD DIST. NO.	STATE	PROJ. NO.	SHEET NO.	TOTAL SHEETS
3	COLO.	C42-037-01	4	

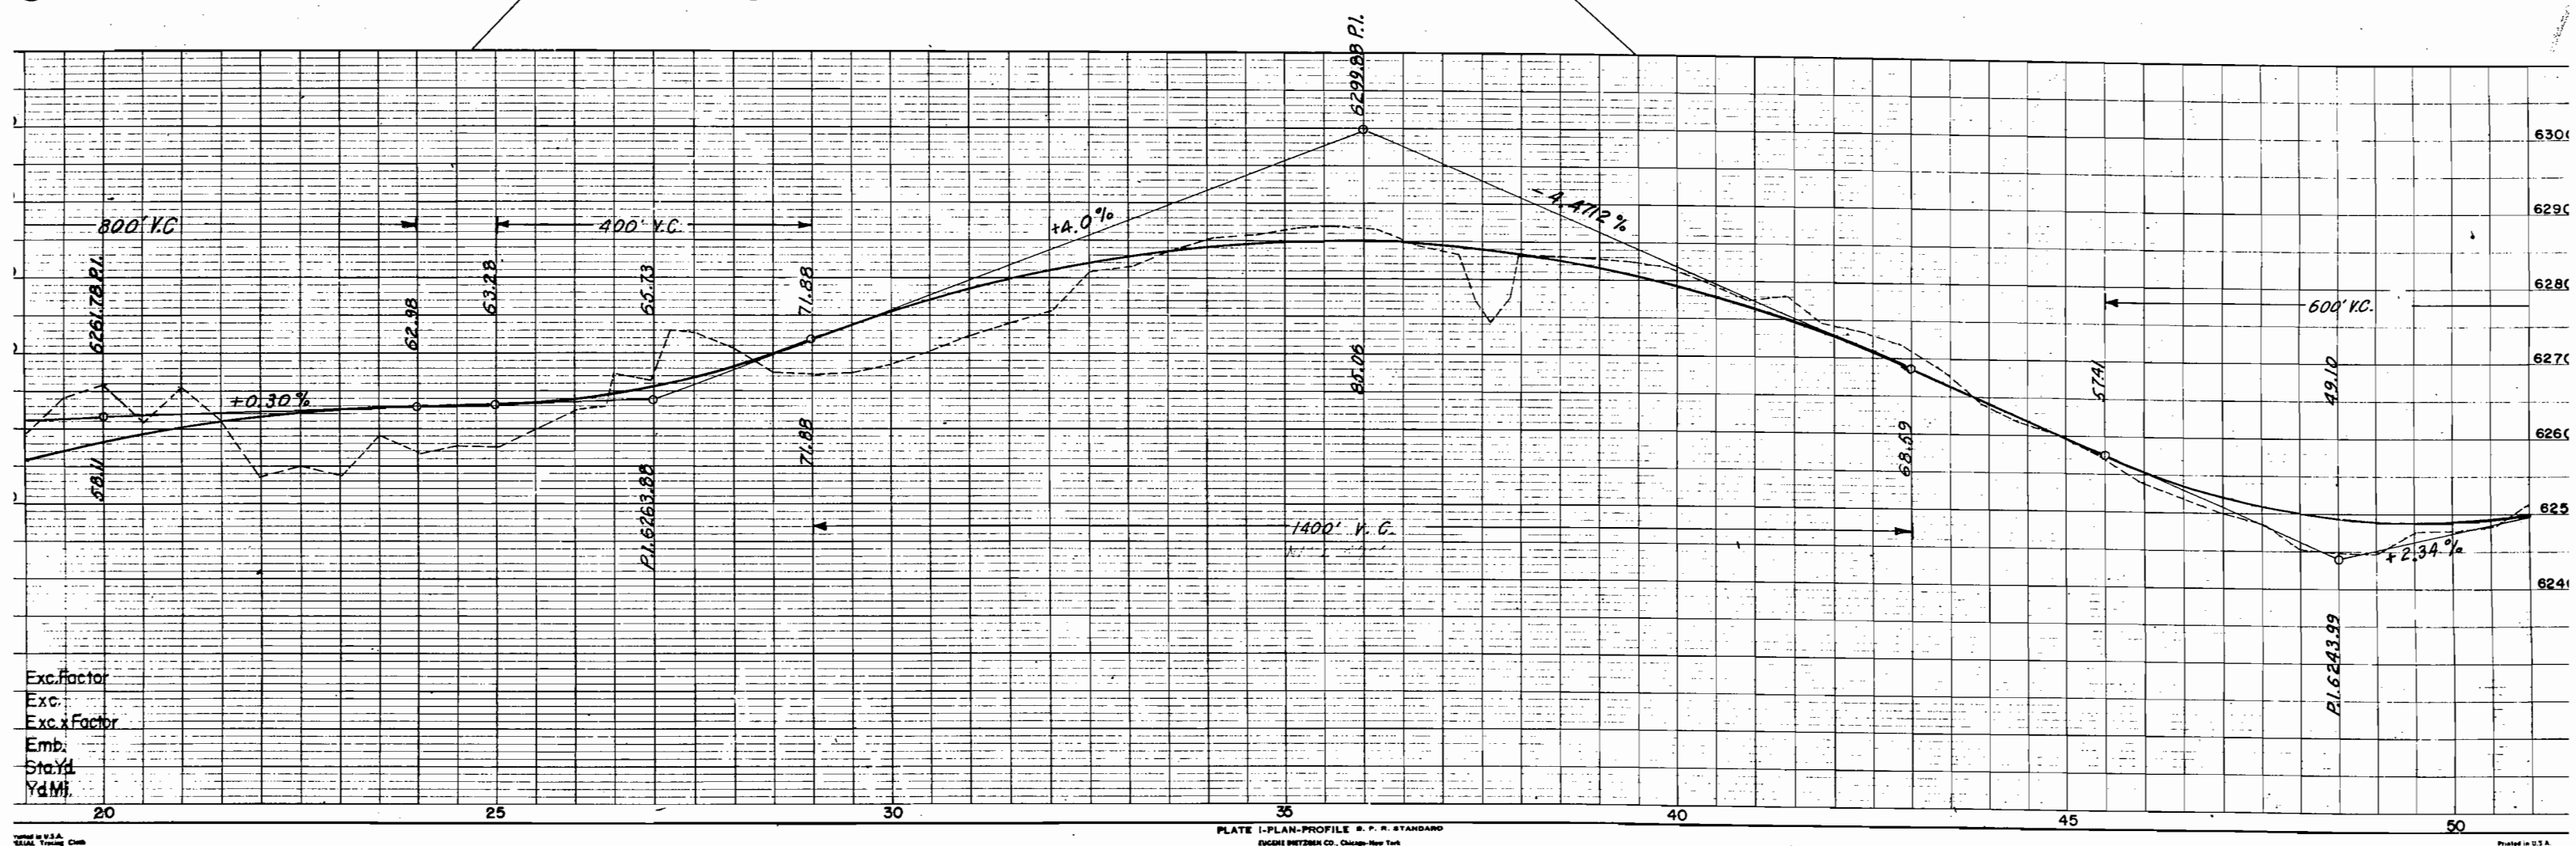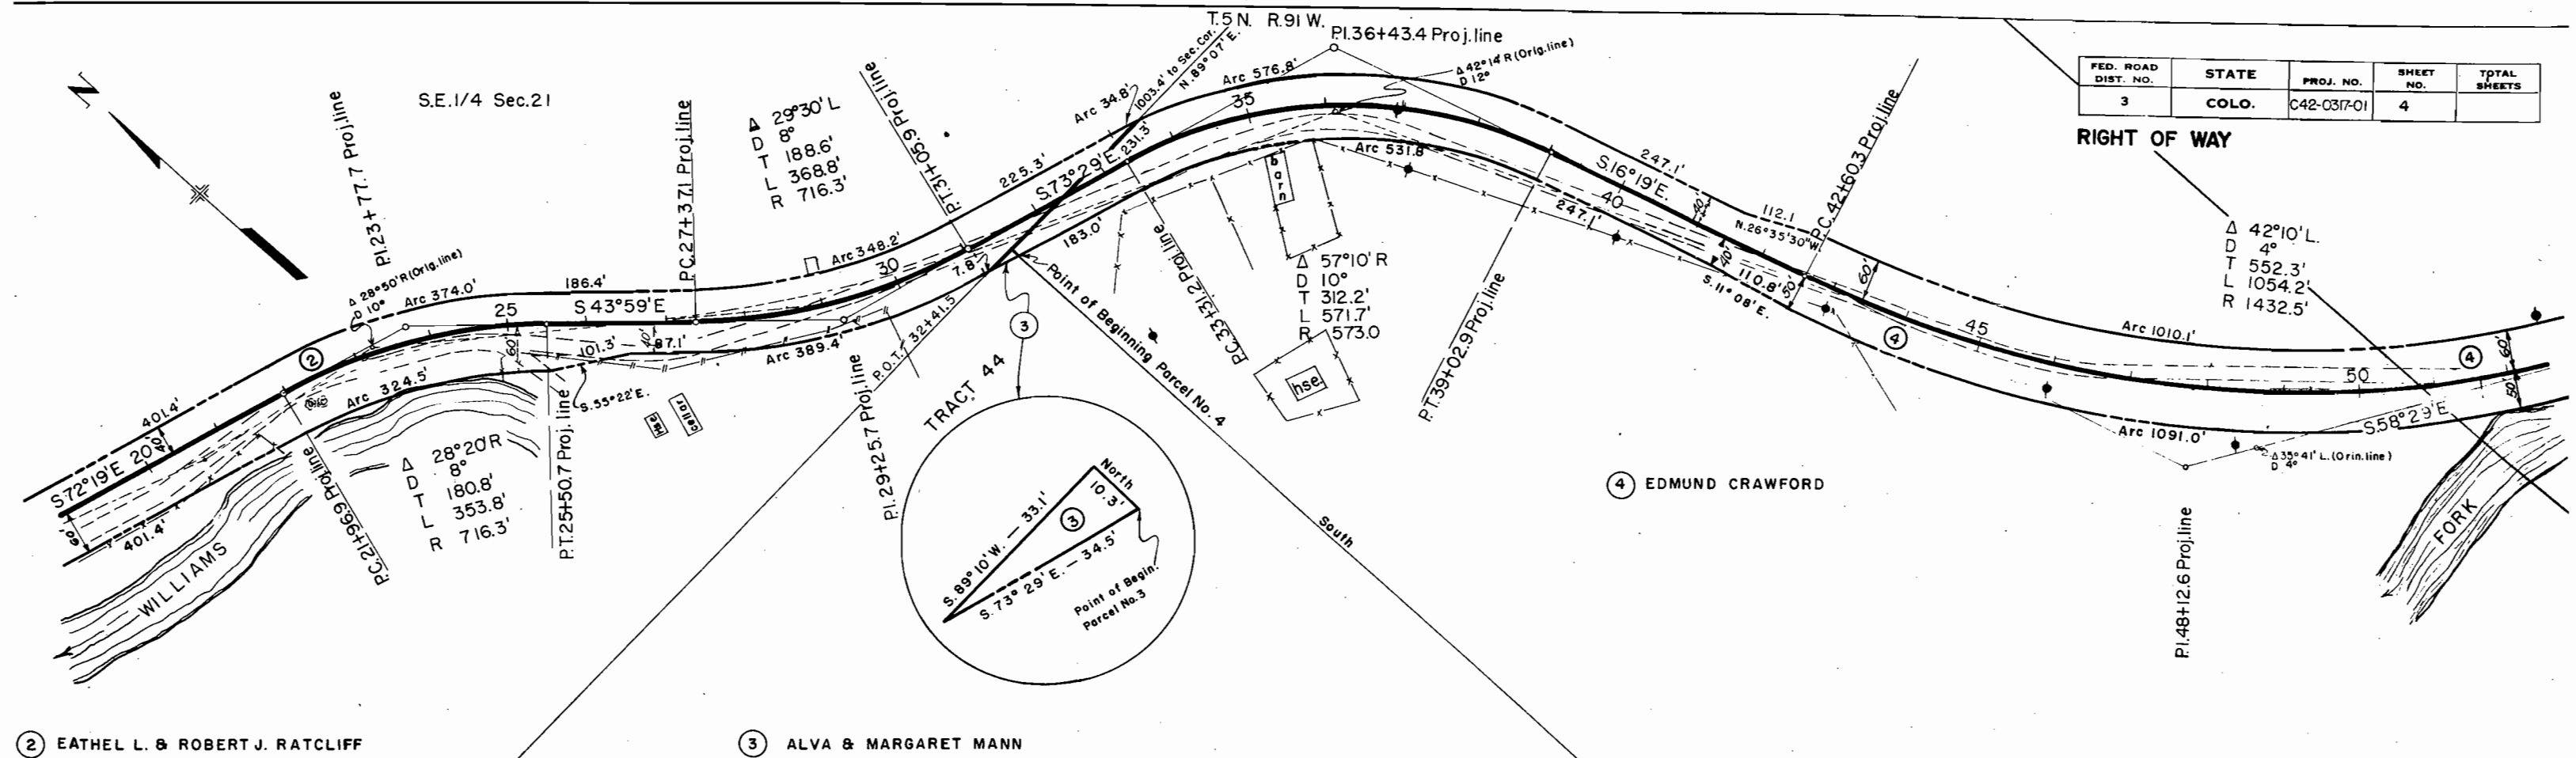

FED. ROAD DIST. NO.	STATE	PROJ. NO.	SHEET NO.	TOTAL SHEETS
3	COLO.	C42-0317-01	5	

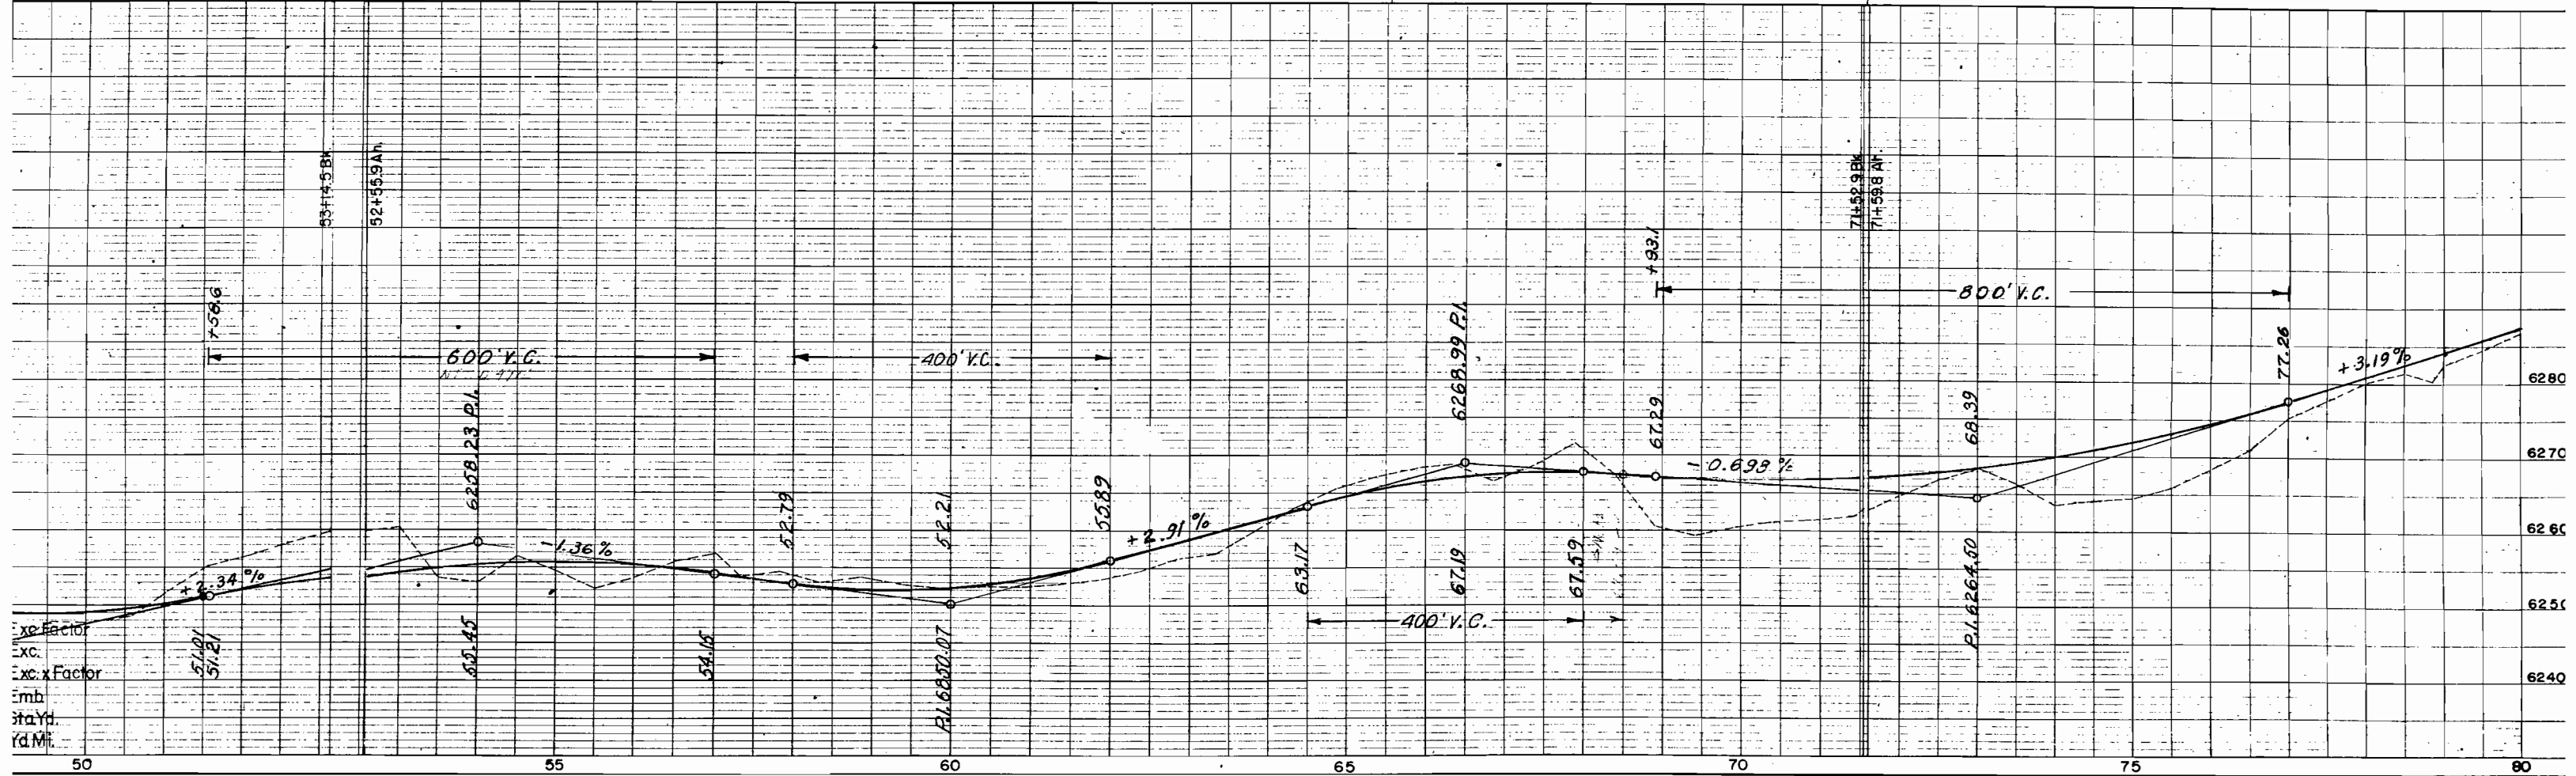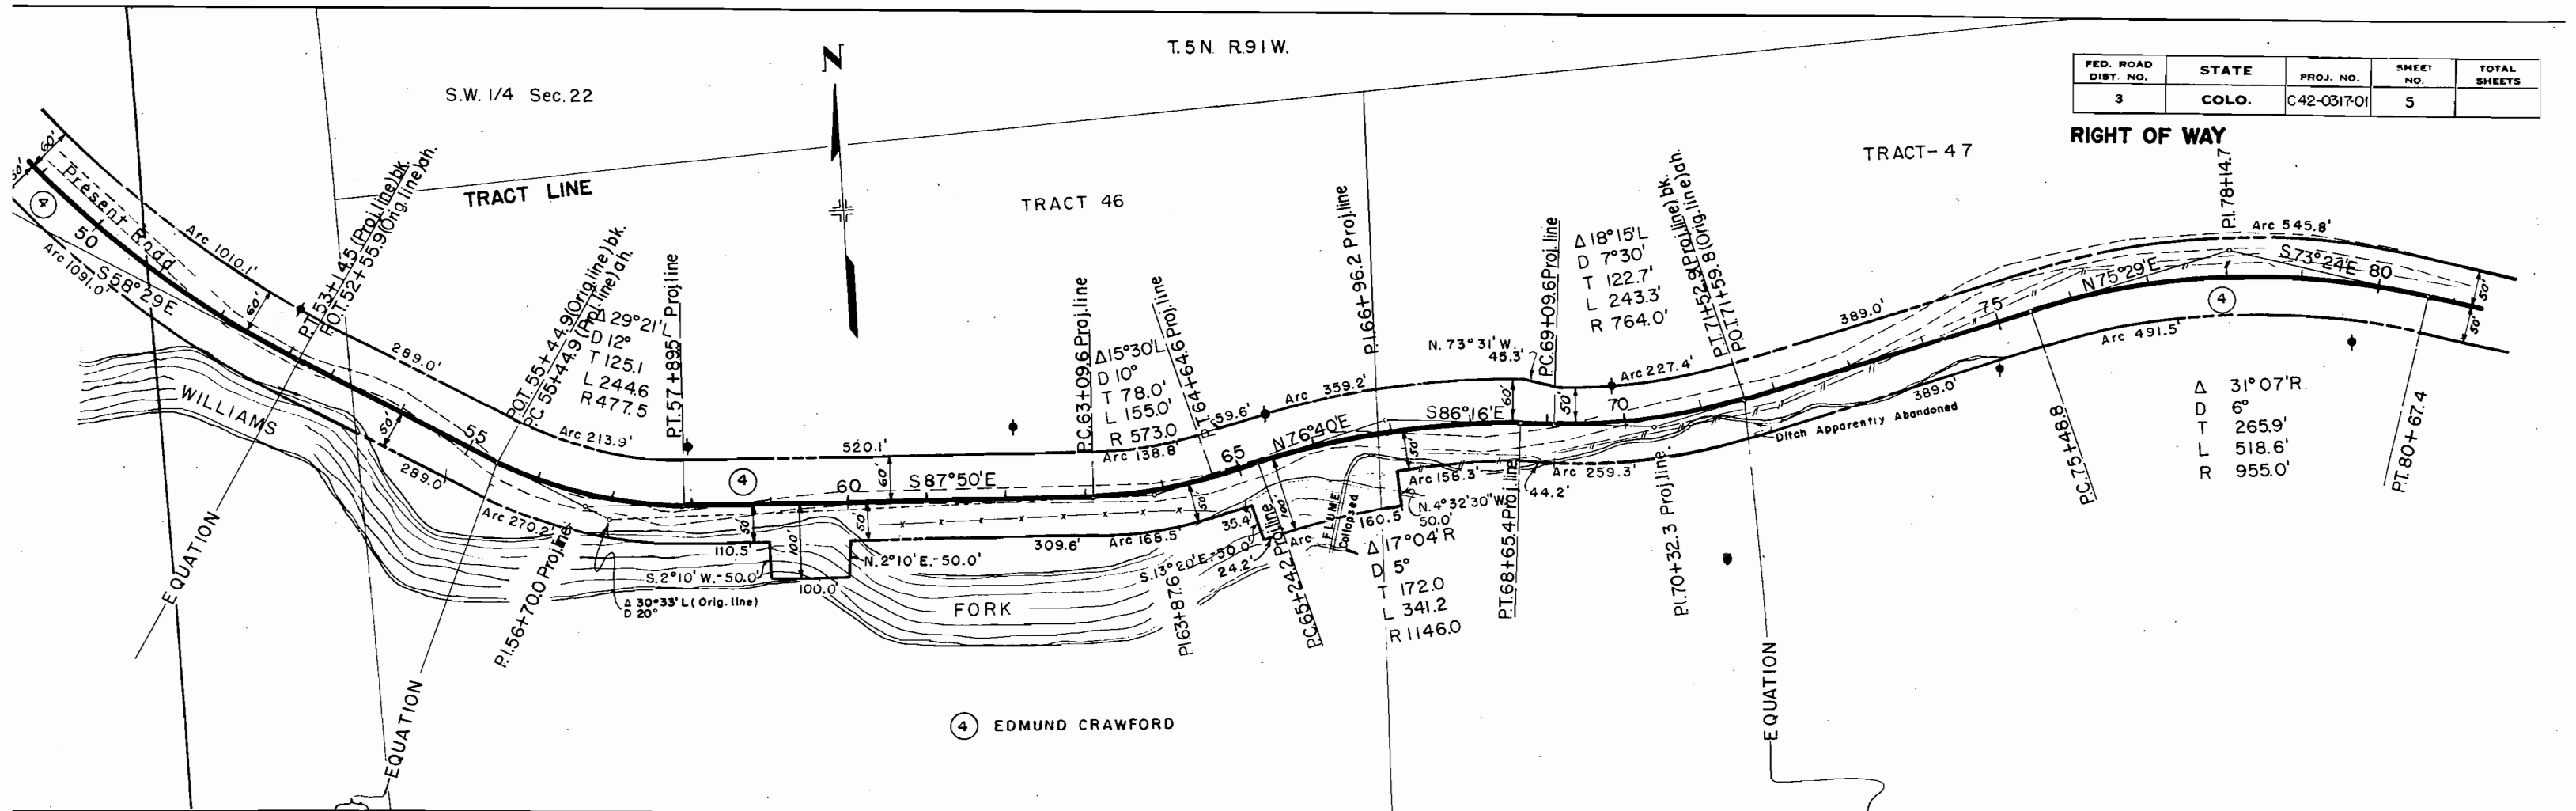

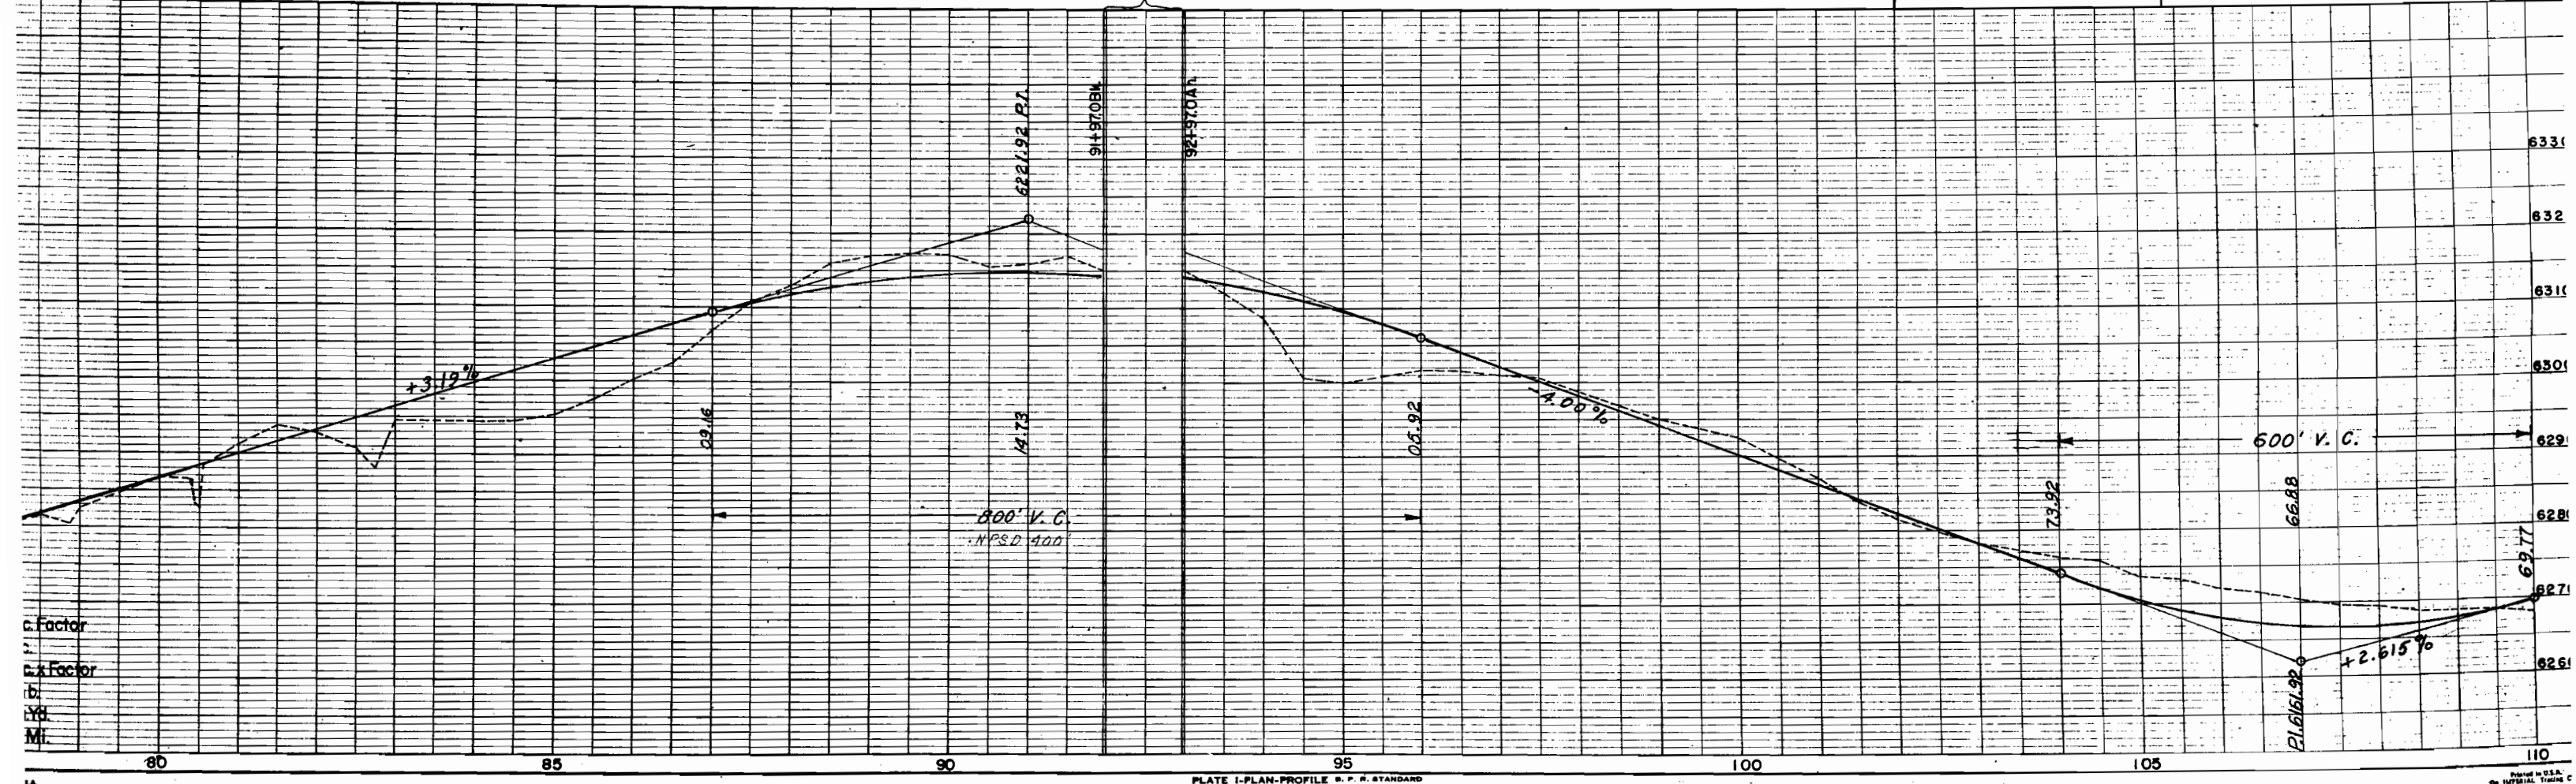
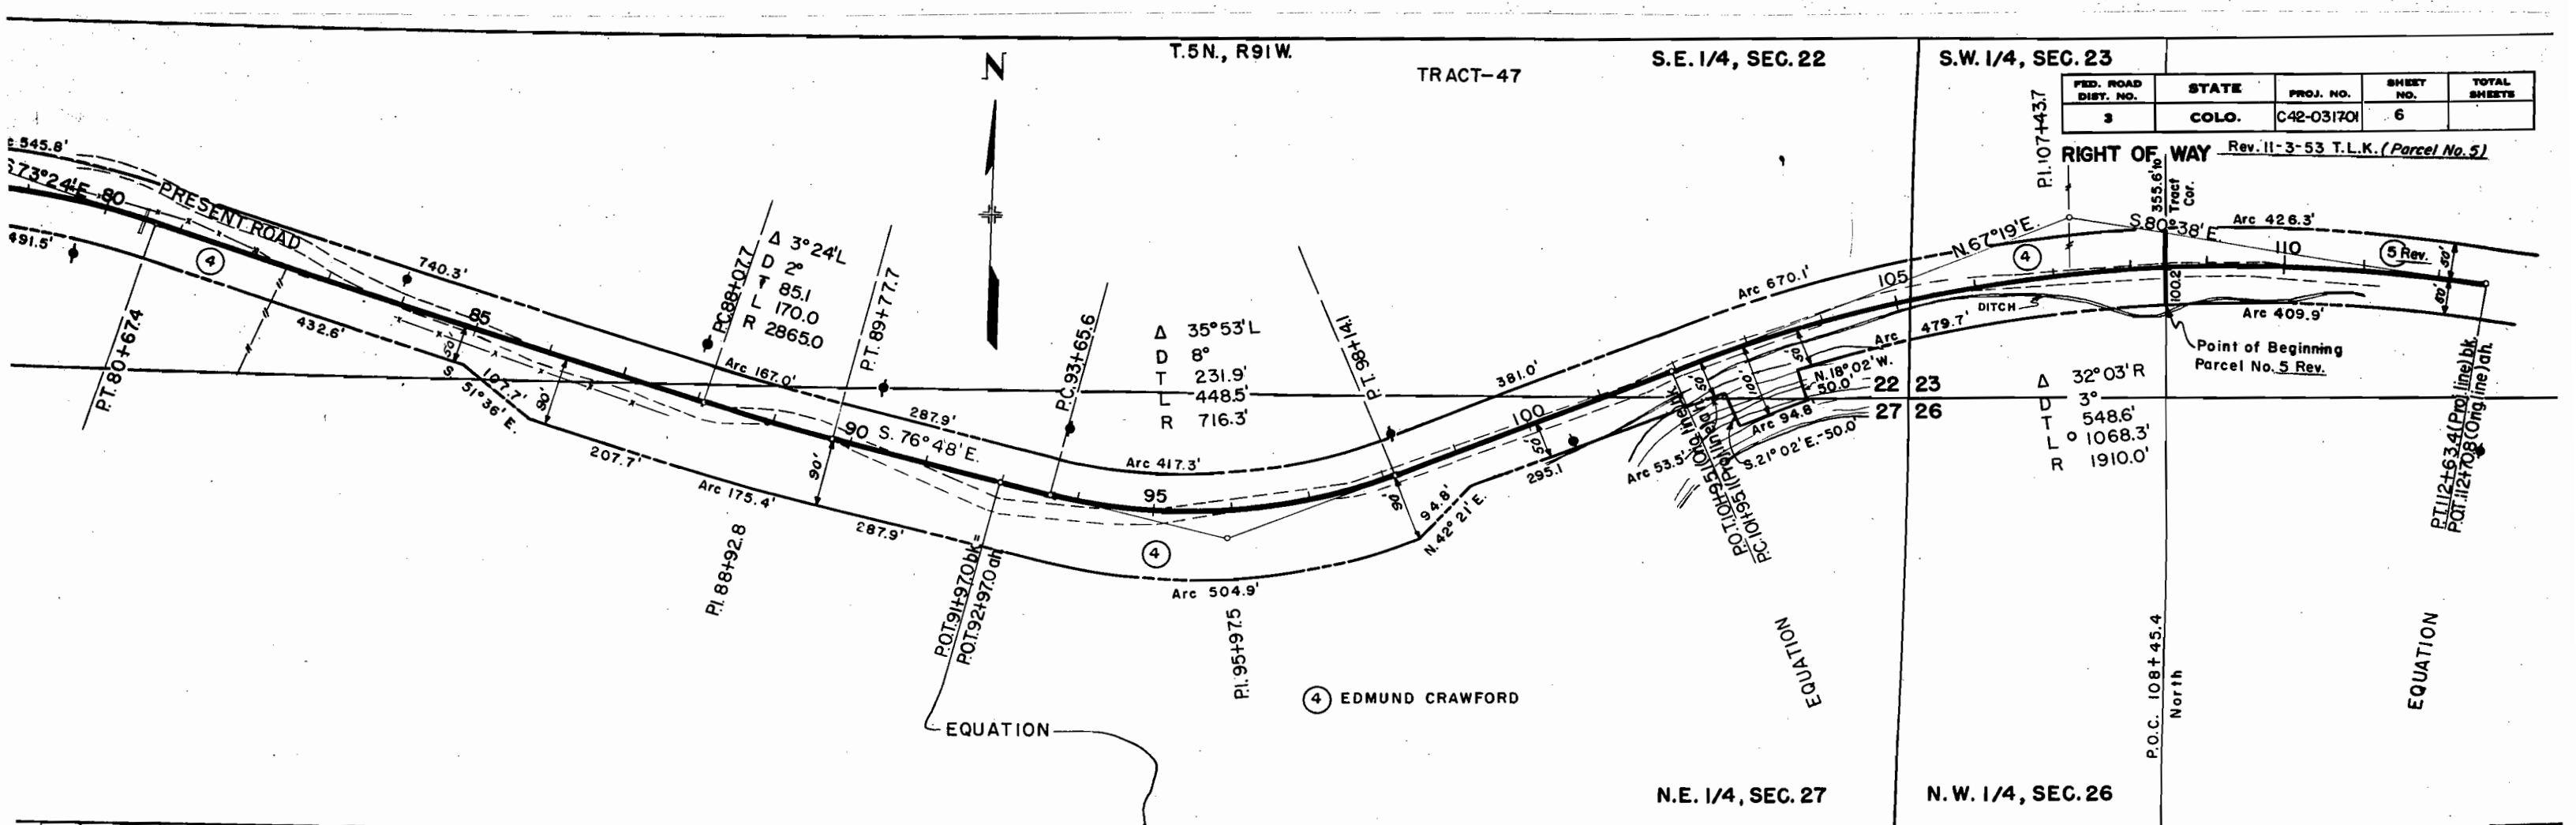


T.5N., R.91W.

FED. ROAD DIST. NO.	STATE	PROJ. NO.	SHEET NO.	TOTAL SHEETS
3	COLO.	C42-0317-01	7	

RIGHT OF WAY Rev. 11-3-53 T.L.K. (Parcel No. 5)

S.W. 1/4 Sec. 23

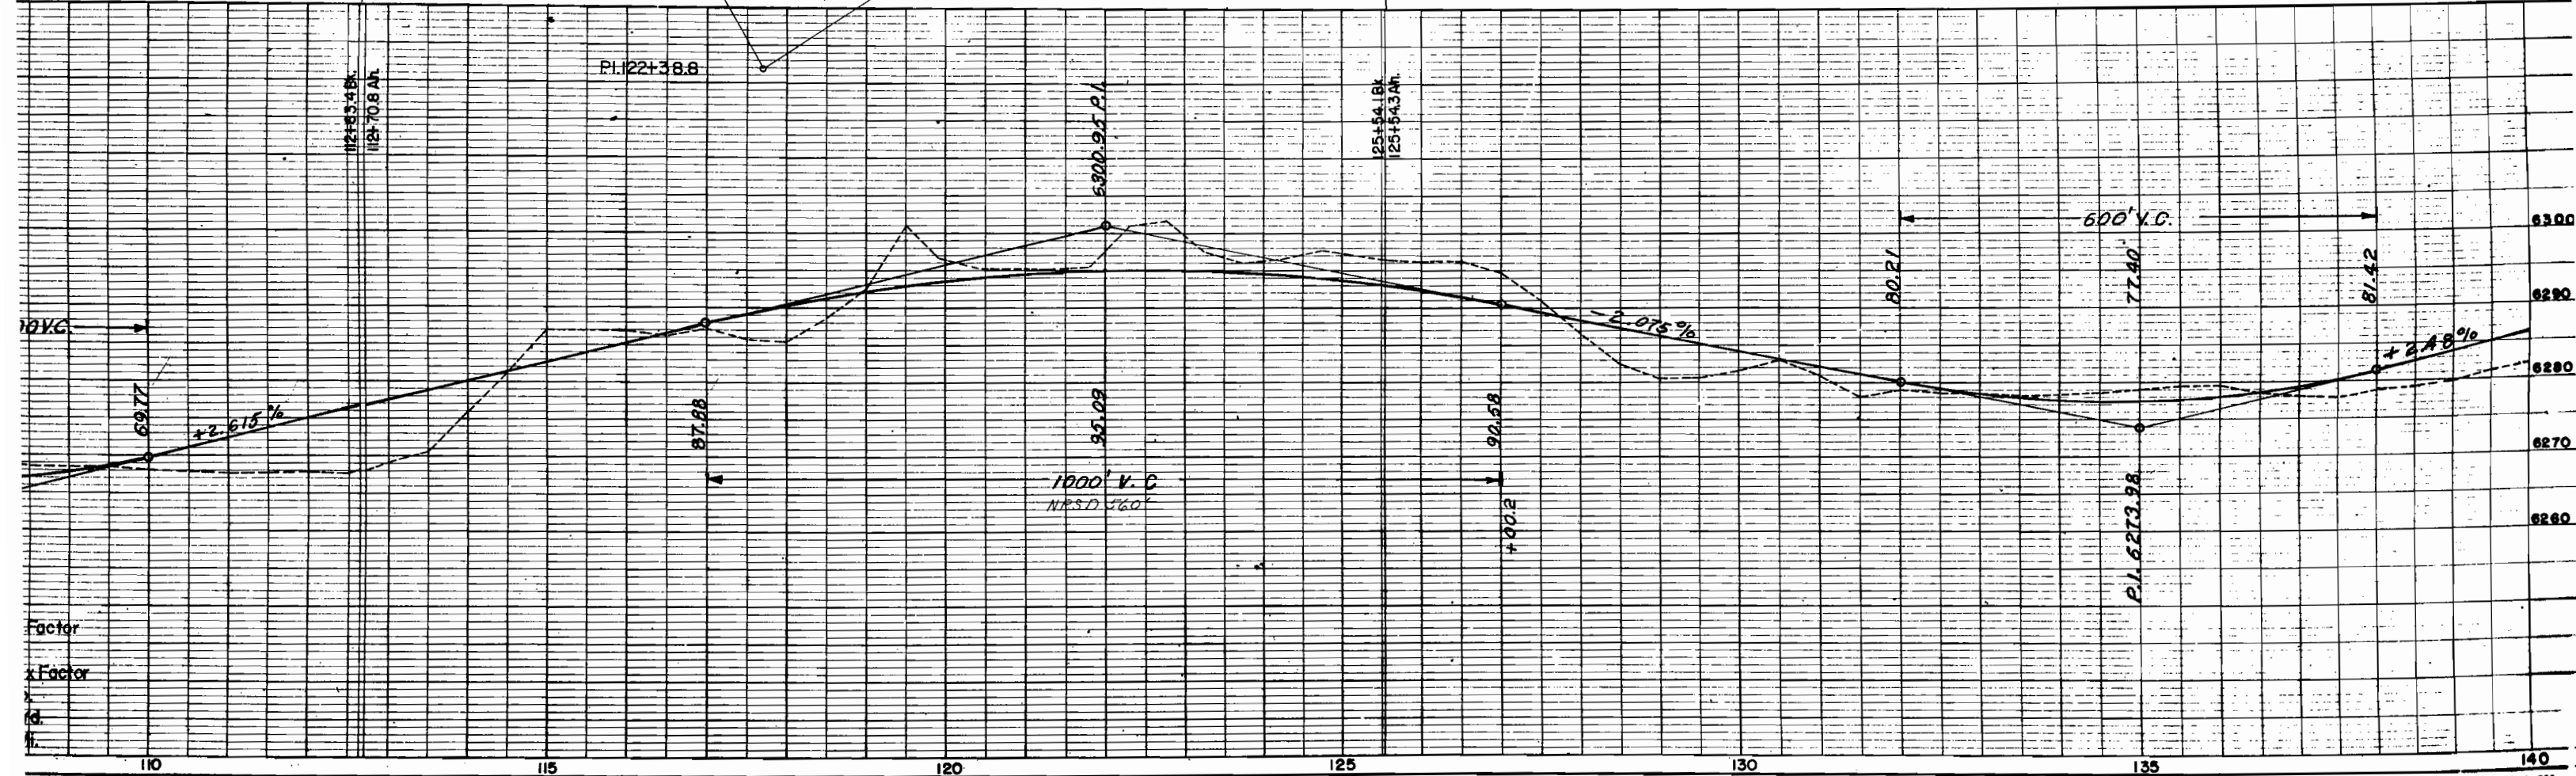
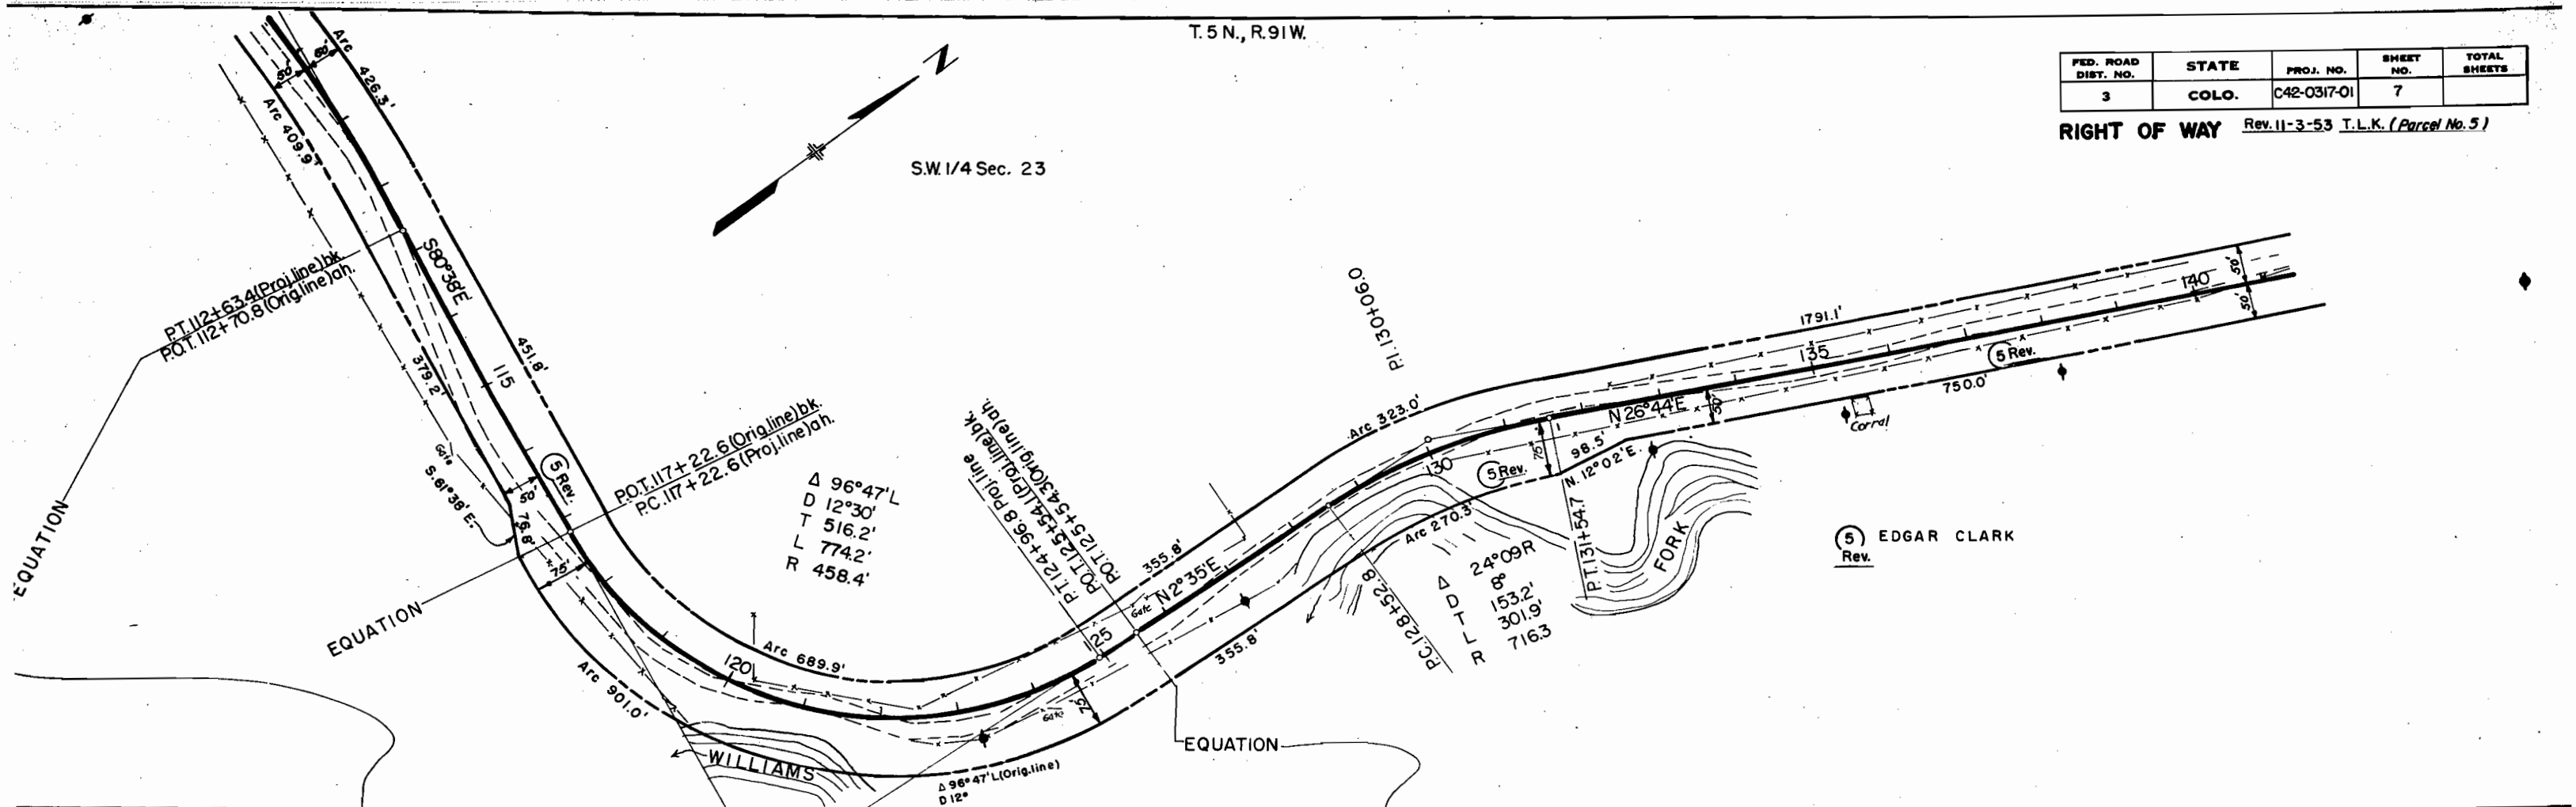


N.E. 1/4, S.W. 1/4 SEC. 23
T. 5 N., R. 91 W.

S. 1/2, N.E. 1/4. SEC. 23

FED. ROAD DIST. NO.	STATE	PROJ. NO.	SHEET NO.	TOTAL SHEETS
3	COLO.	C42-0317-01	8	

RIGHT OF WAY Rev. 11-3-53 T.L.K. (For End Sta. Revision & Parcel No. 5, Sta. 108+ to Sta. 149+50.1)

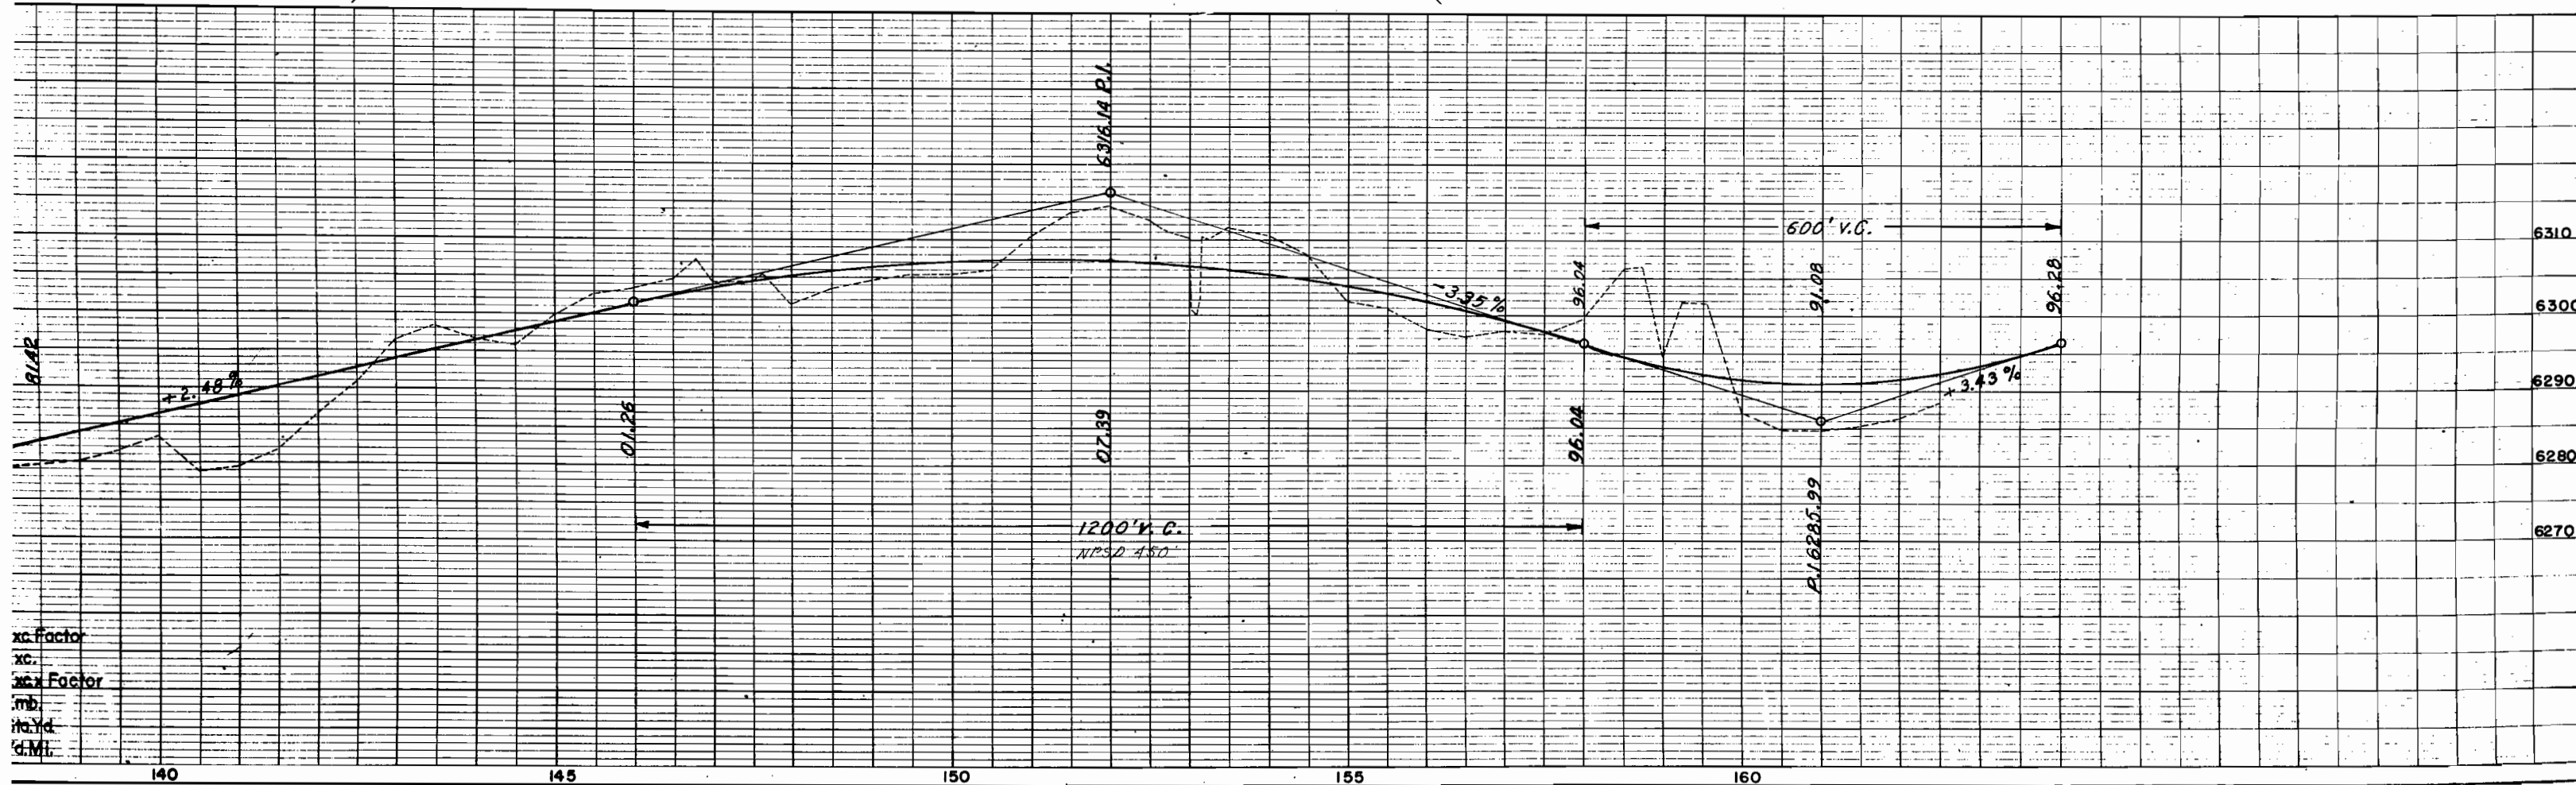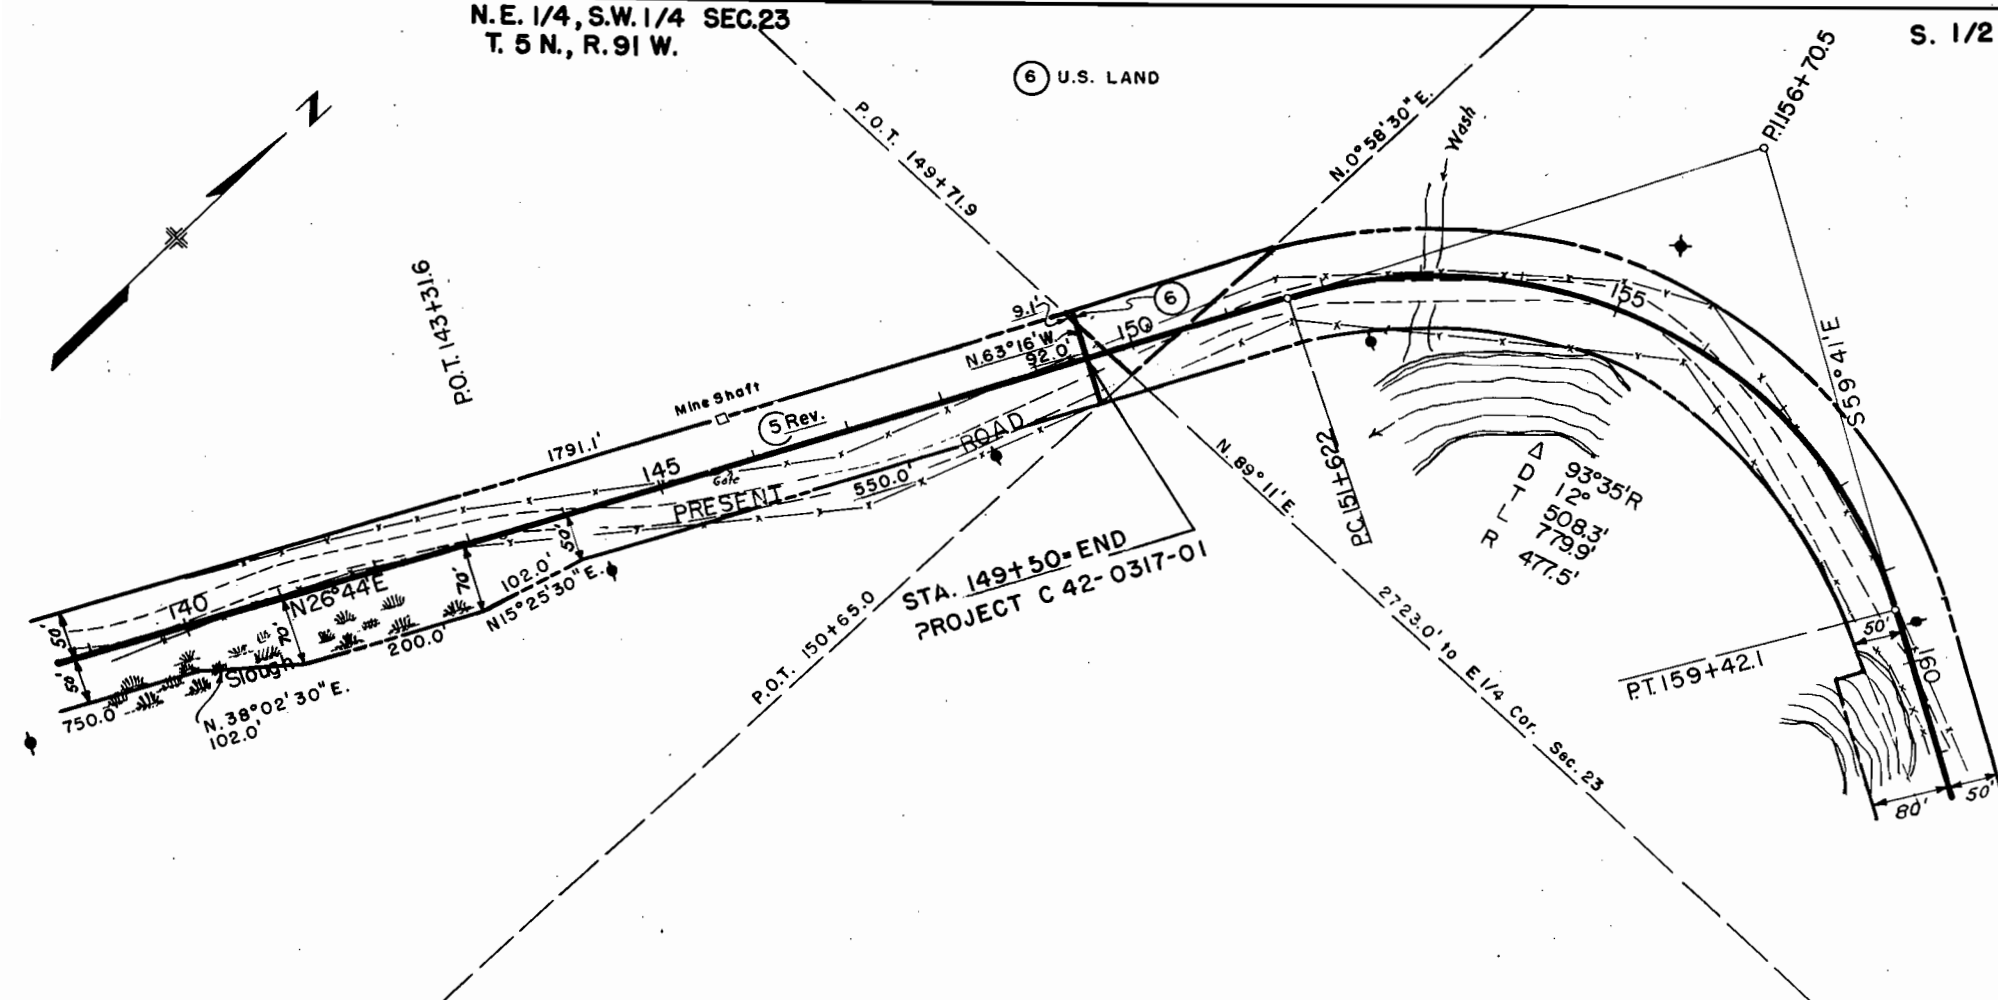


S.W. 1/4, SEC. 24

FED. ROAD DIST. NO.	STATE	PROJ. NO.	SHEET NO.	TOTAL SHEETS
3	COLO.	C42-0317-Q	9	

Rev. 11-3-53 T.L.K. (For End Sta. 190
Rev. & Parcel No. 5, Sta. 108+to
Sta. 149+50.)

NOTE:
END OF PROJECT C 42-0317-01
CHANGED FROM STA. 179+50 TO
STA. 149+50.

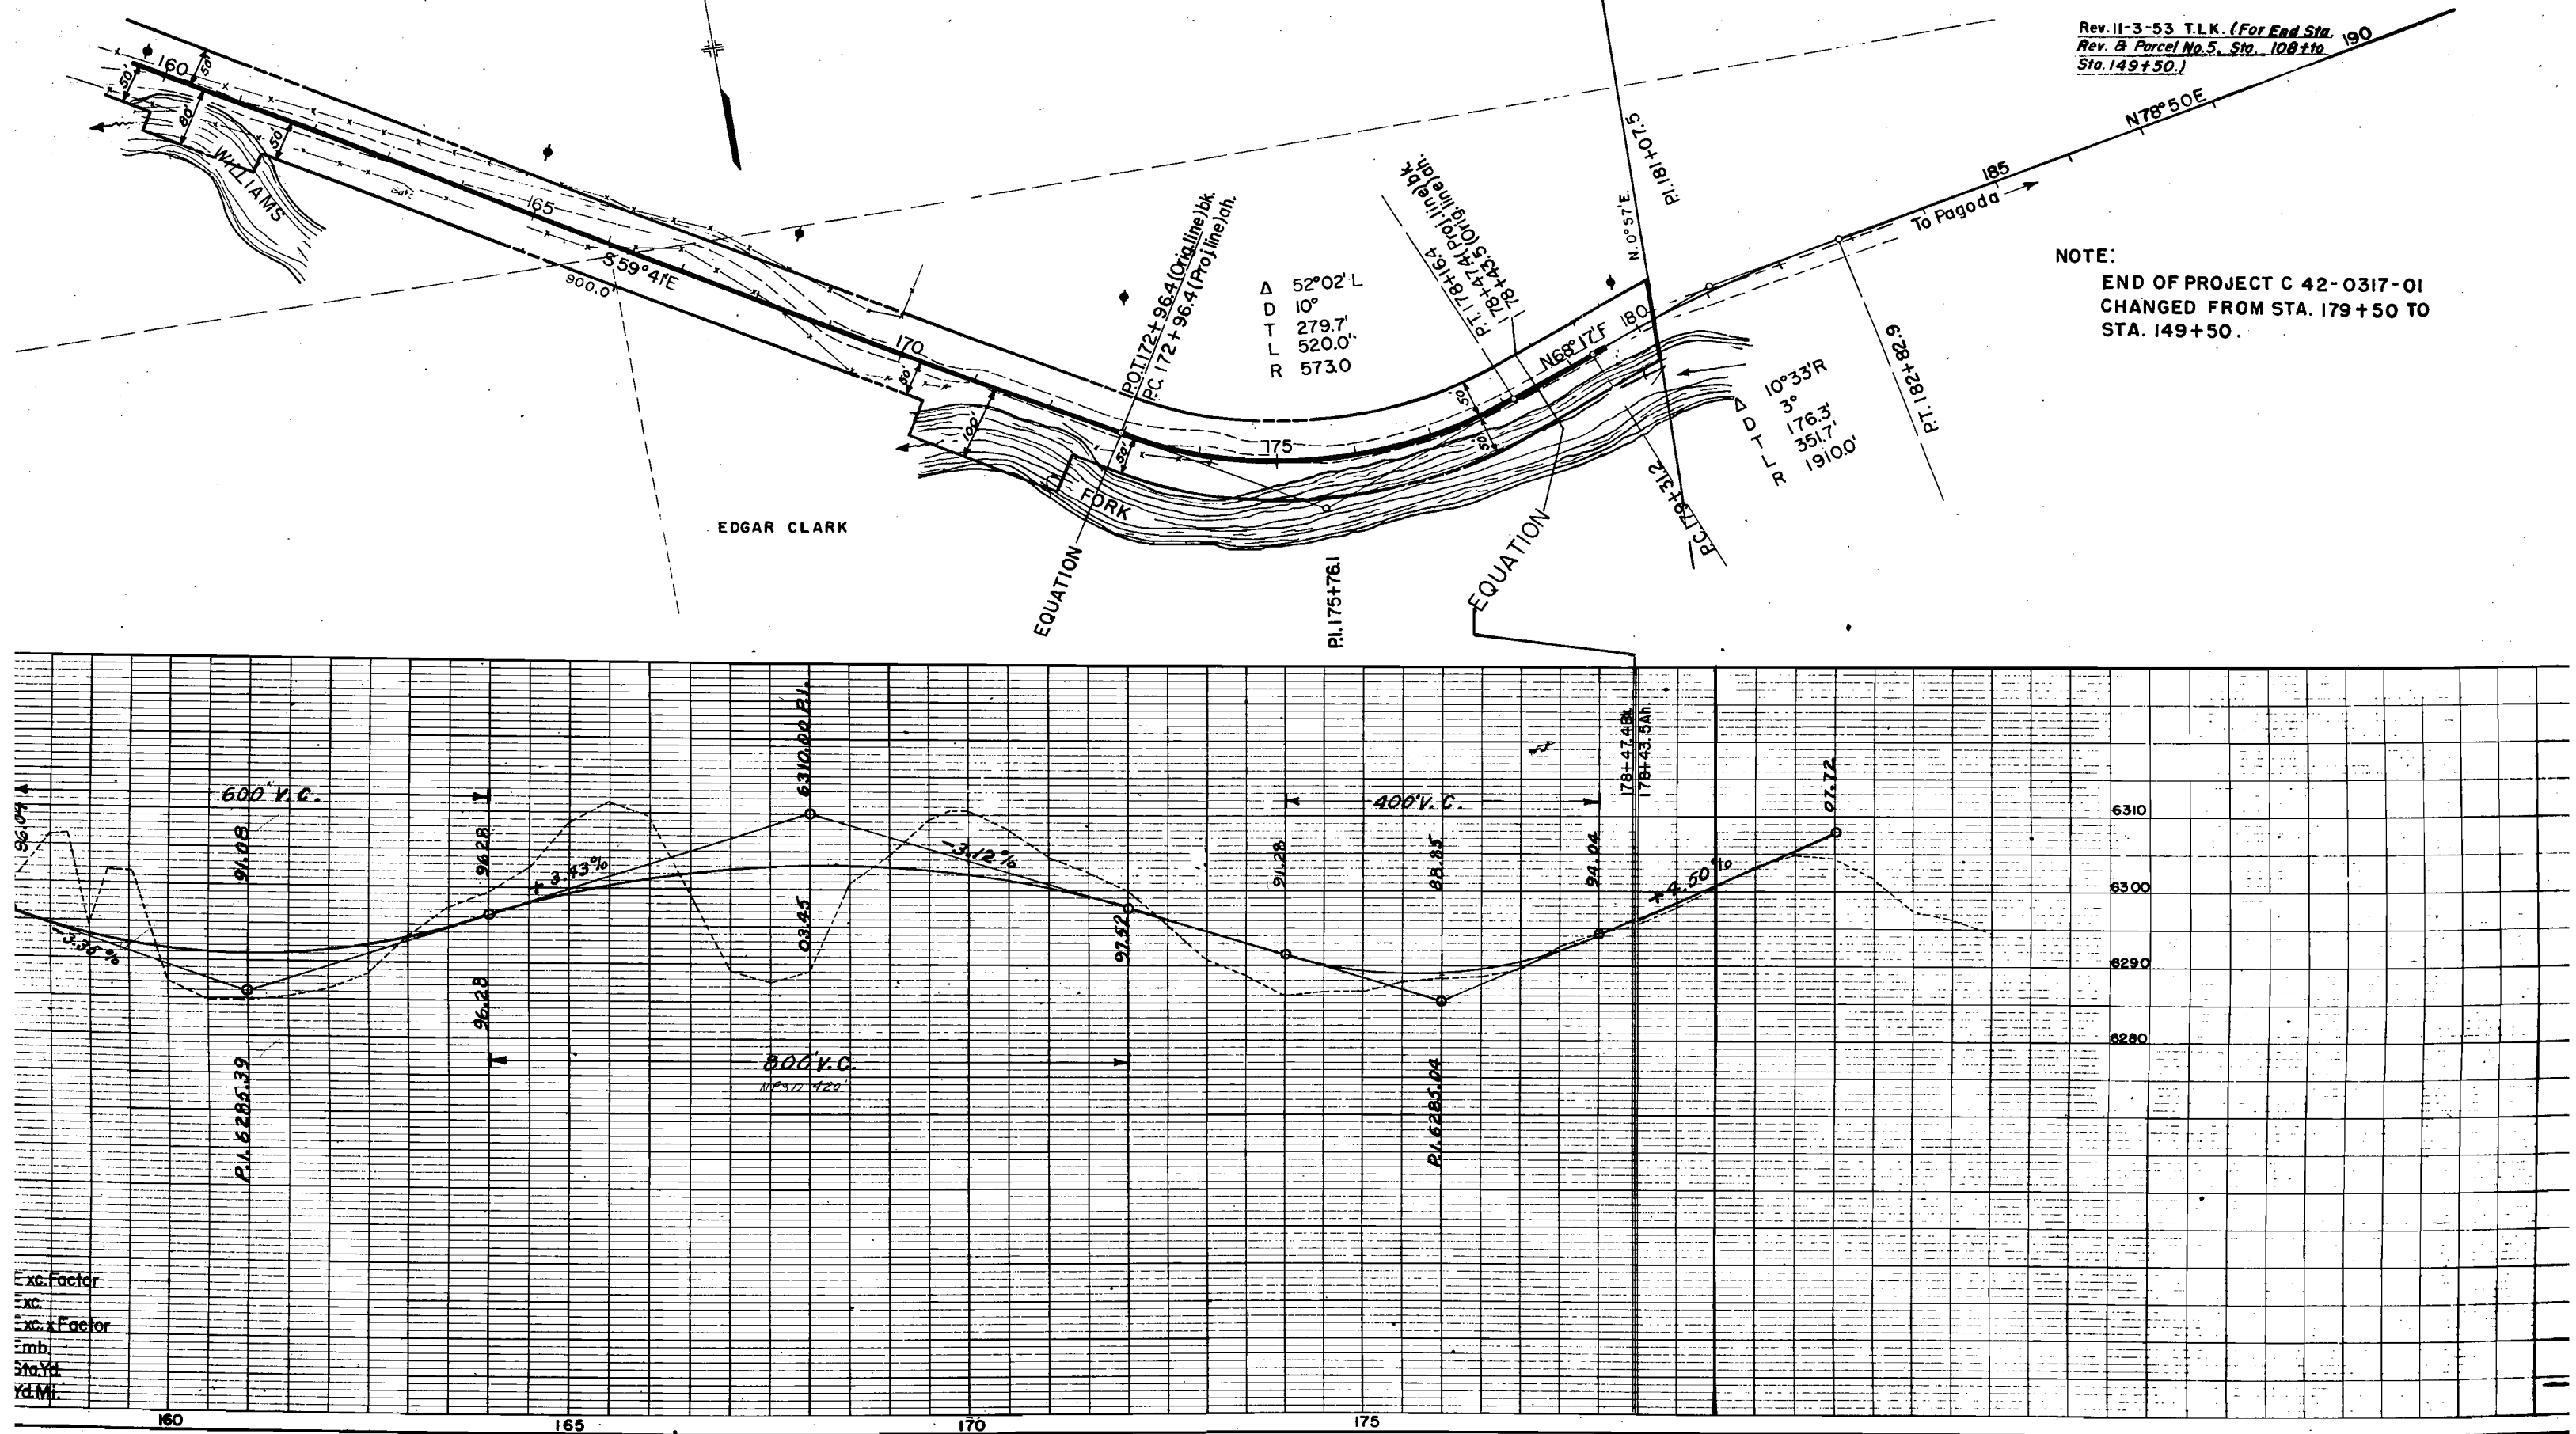

Rev. II-3-53 T.L.K.
(For End Sta. Revision &
Parcel No. 5.)

FEDERAL ROAD DIVISION NO.	DISTRICT	PROJ. NO.	SHEET NO.	TOTAL SHEETS
8	COLORADO	C 42-0317-01	10	

RIGHT OF WAY
PRELIMINARY
OWNERSHIP MAP
OF PARTS OF
Sec. 21, 22, 23, & 24, T.5N., R.91W., 6th PM.
Showing Claimants with Regard to
Right of Way for Project
C 42-0317-01
ORIGINAL SCALE 1" = 400'

