
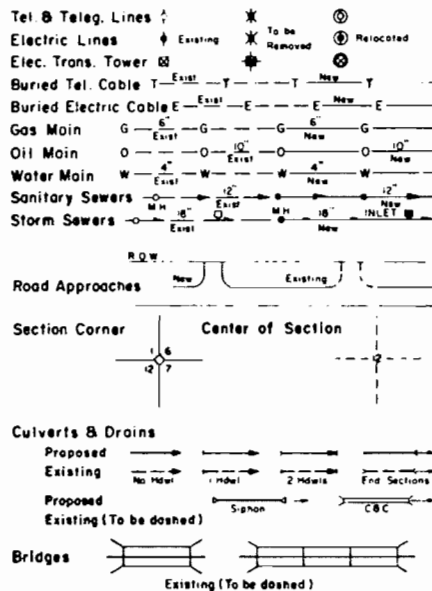


CONVENTIONAL SIGNS

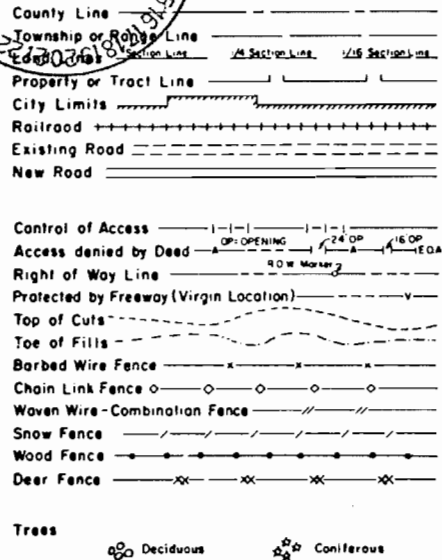

STATE DEPARTMENT OF HIGHWAYS
DIVISION OF HIGHWAYS—STATE OF COLORADO

PLAN AND PROFILE OF PROPOSED
FEDERAL AID PROJECT NO. C 44-0024-03
STATE HIGHWAY NO. 4²⁴
EAGLE COUNTY
RIGHT OF WAY


SCALE OF ORIGINAL DRAWINGS

PLAN SHEETS 1"=100'

R.O.W. LENGTH OF PROJECT = (2,937.9 FT.) 0.556 MILES

FEDERAL ROAD REGION NO.	DIVISION	PROJECT NO.	SHEET NO.
XIII	COLORADO	C 44-0024-03	1
RIGHT OF WAY			
REVISIONS			

SHEET NO.	INDEX OF SHEETS
1	TITLE SHEET
2	PLAN SHEET

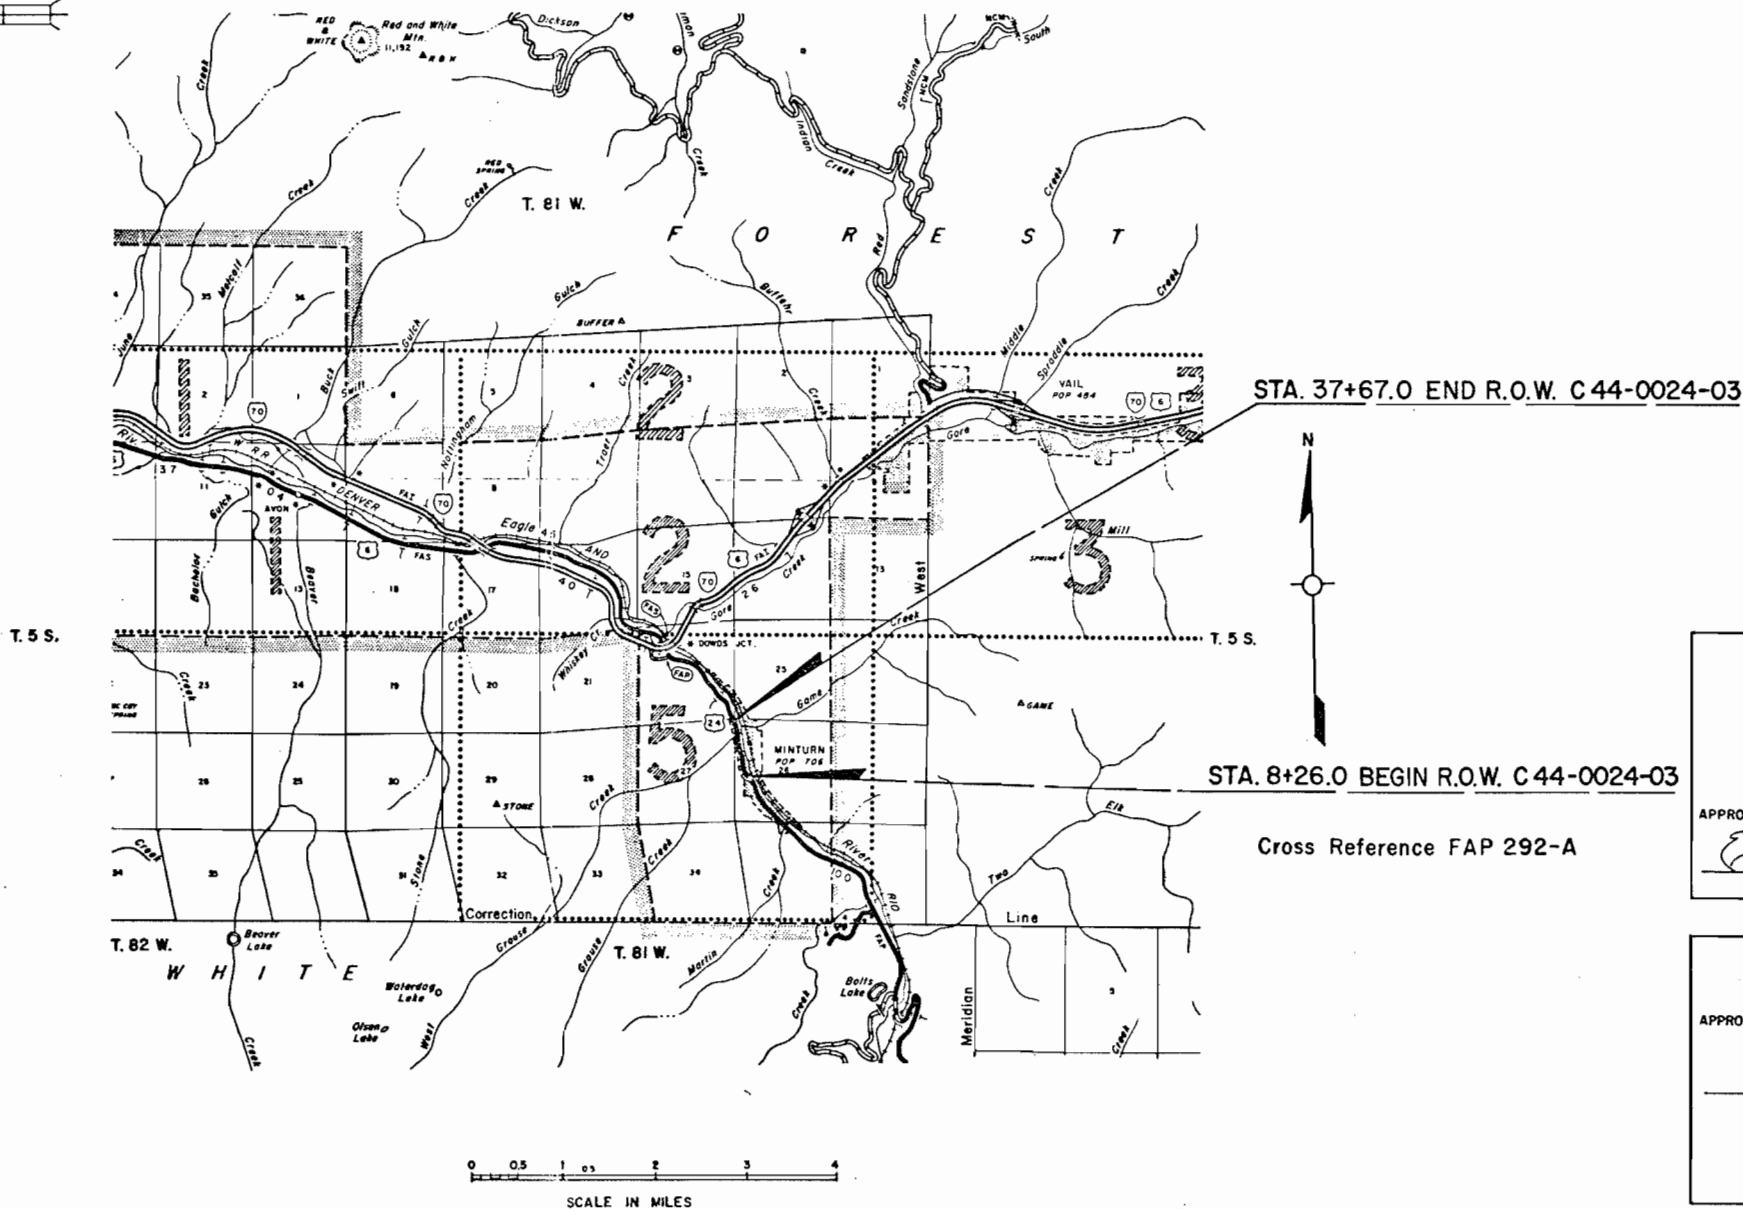

DIVISION OF HIGHWAYS	
APPROVED:	7/27/79
	DATE
CHIEF ENGINEER	

DEPARTMENT OF TRANSPORTATION FEDERAL HIGHWAY ADMINISTRATION	
APPROVED:	DATE
DIVISION ADMINISTRATOR	

PARCEL NO.	OWNER	LOCATION	AREA IN ACRES	
			PARCEL	TO BE ACQUIRED
		T. 5 S., R. 81 W., 6th P.M.		
1	THE DENVER & RIO GRANDE WESTERN RAILROAD COMPANY	W. 1/2 NW. 1/4 SEC. 26	4.047	4.047

FEDERAL ROAD REGION NO.	DIVISION	PROJ. NO.	SHEET NO.	TOTAL SHEETS
VIII	COLORADO	C 44-0024-03	2	

RIGHT OF WAY

REVISIONS

