

Drafting Room

STATE DEPARTMENT OF HIGHWAYS

DIVISION OF HIGHWAYS—STATE OF COLORADO

FEDERAL ROAD REGION NO.	DIVISION	PROJECT NO.	SHEET NO.
8	COLORADO	C 44-0082-10 Sections B & C	1

REVISIONS	

RIGHT OF WAY
LITTLE CLIFF (Sec. C)
BASALT INTERSECTION (Sec. B)

PLAN AND PROFILE OF PROPOSED COLORADO PROJECT NO. C 44-0082-10 Sec.s B & C STATE HIGHWAY NO. 82 GARFIELD, EAGLE & PITKIN COUNTIES

RIGHT OF WAY


SCALE OF ORIGINAL DRAWINGS

PLAN SHEETS 1" = 50'
DETAIL SHEETS 1" =
OWNERSHIP MAPS 1" =
R.O.W. LENGTH OF PROJECT = 1380 FEET (SEC. B)
R.O.W. LENGTH OF PROJECT = 700 FEET (SEC. C)

INDEX OF SHEETS

SHEET	TITLE SHEET
" 2	TABULATION SHEET
" 3	ALIGNMENT SHEET


CONVENTIONAL SIGNS

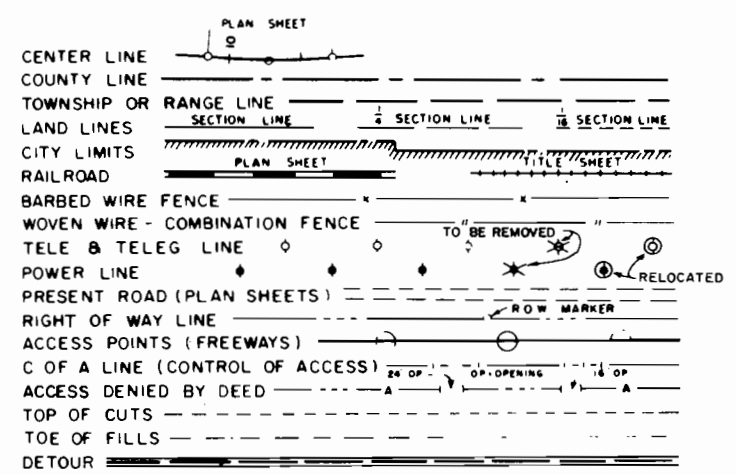

BEGIN Const. Proj. C 44-0082-10 SECTION "A" Sta. 325+65
END Const. Proj. C 44-0082-10 SECTION "A" Sta. 342+00

BEGIN R.O.W. Proj. C 44-0082-10 SECTION "B" Sta. 10+00
END R.O.W. Proj. C 44-0082-10 SECTION "B" Sta. 23+80

BEGIN R.O.W. Proj. C 44-0082-10 SECTION "C" Sta. 99+00
END R.O.W. Proj. C 44-0082-10 SECTION "C" Sta. 106+00

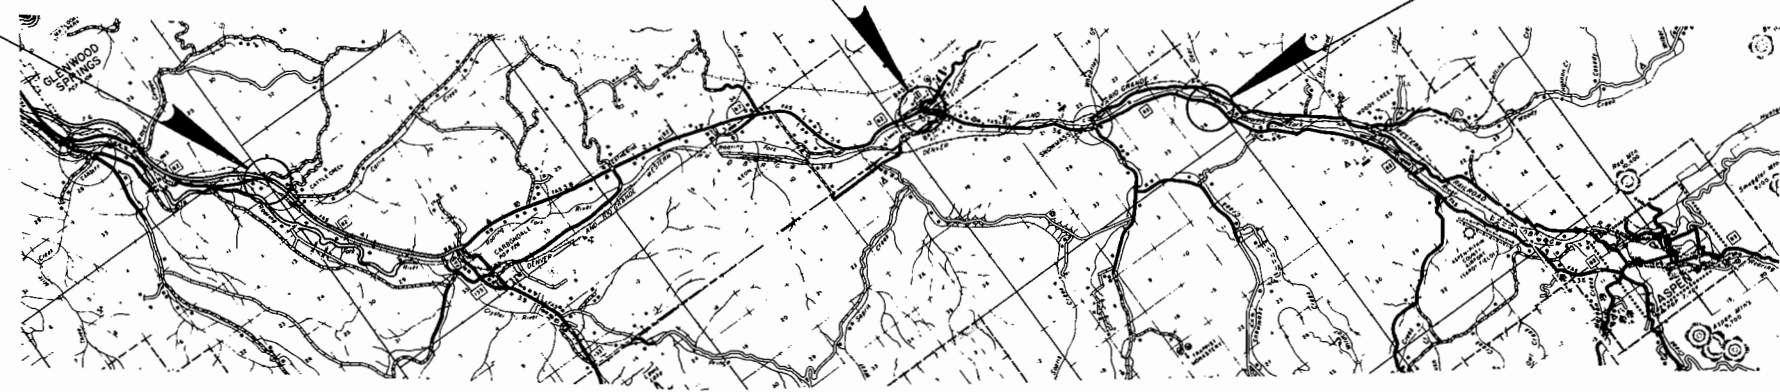

TITLE SHEET
10/11/12/13/14/15/16/17/18/19/20/21/22/23/24
1972
DESIGN
D. H.

FEDERAL ROAD DIVISION NO.	DISTRICT	PROJ. NO.	SHEET NO.	TOTAL SHEETS
8	COLORADO	C 44-0082-10 Secs B & C	2	3

RIGHT OF WAY: LITTLE CLIFF (Sec. C)
BASALT INTERSECTION (Sec. B)

[illegible]

T. 8 S., R. 86 W., 6th. P. M.

FEDERAL ROAD RELATION NO.	DIVISION	PROJ. NO.	SHEET NO.	TOTAL SHEETS
8	INDIANA	C44-0082-10 Sec's. B & C	3	3

RIGHT OF WAY
LITTLE CLIFF (Sec. C)
BASALT INTERSECTION (Sec. B)

REVISIONS		

Detail Of
LITTLE CLIFF (Sec. C)
PITKIN COUNTY, COLO.

Approx. Sta. 105 ±

BEGIN R.O.W. PROJ. NO C-44-0082-10 Sec. C STA. 99+00
APPROX 9.3' RT. P.O.T. 109+24.9 PROJ. NRS 383

END R.O.W. PROJ. NO. C-44-0082-10 Sec.C STA.106+00
APPROX. 89' RT. P.Q.C. 116+28 NRS 383

Scale: 1" = 50'

