

COLORADO
DEPARTMENT OF HIGHWAYS

FEDERAL ROAD REGION NO.	DIVISION	PROJECT NO.	SHEET NO.
9	COLORADO	C 47-0067-04	1


RIGHT OF WAY
WEST OF SEDALIA

REVISIONS

INDEX OF SHEETS

- SHEET NO. 1 SKETCH MAP AND TITLE PAGE
2 TABULATION OF PROPERTIES
3 ALIGNMENT PLAN AND PROFILE

CONVENTIONAL SIGNS

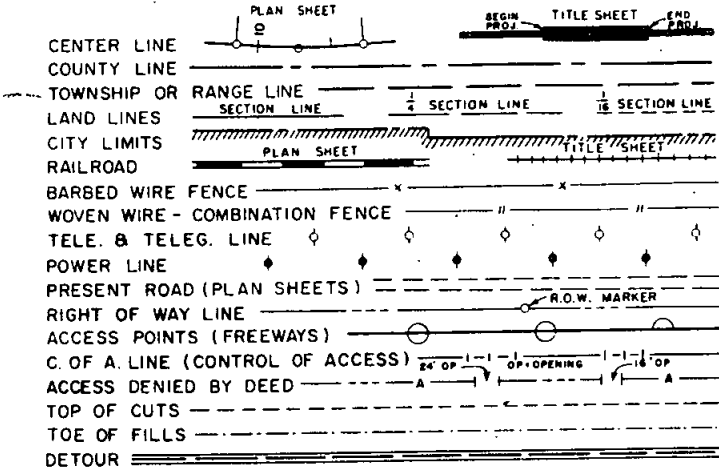

PLAN AND PROFILE OF PROPOSED
STATE PROJECT NO. C 47-0067-04
STATE HIGHWAY NO. 67
DOUGLAS COUNTY
RIGHT OF WAY

SCALES OF ORIGINAL DRAWINGS

ON PLAN, 1 IN. = 100 FT.
ON PROFILE, 1 IN. = 100 FT. HORIZONTAL
1 IN. = 10 FT. VERTICAL

GRADE LINE ON PROFILE IS SHOWN AS GRADE OF FINISHED ROAD


LENGTH OF PROJECT = 0.195 MILES (R.O.W.)

Descriptions on this project calculated
and checked by field forces.

STA. 237 + 00.0 BEGIN C 47-0067-04 CONST.
STA. 237 + 00.0 on PROJ. S.P. 672-A

STA. 237 + 80.7 BEGIN C 47-0067-04 R.O.W.

STA. 248 + 10.0 END C 47-0067-04 R.O.W.
OPP. of STA. 248 + 04.8 on PROJ. S.P. 672-A & CONST.

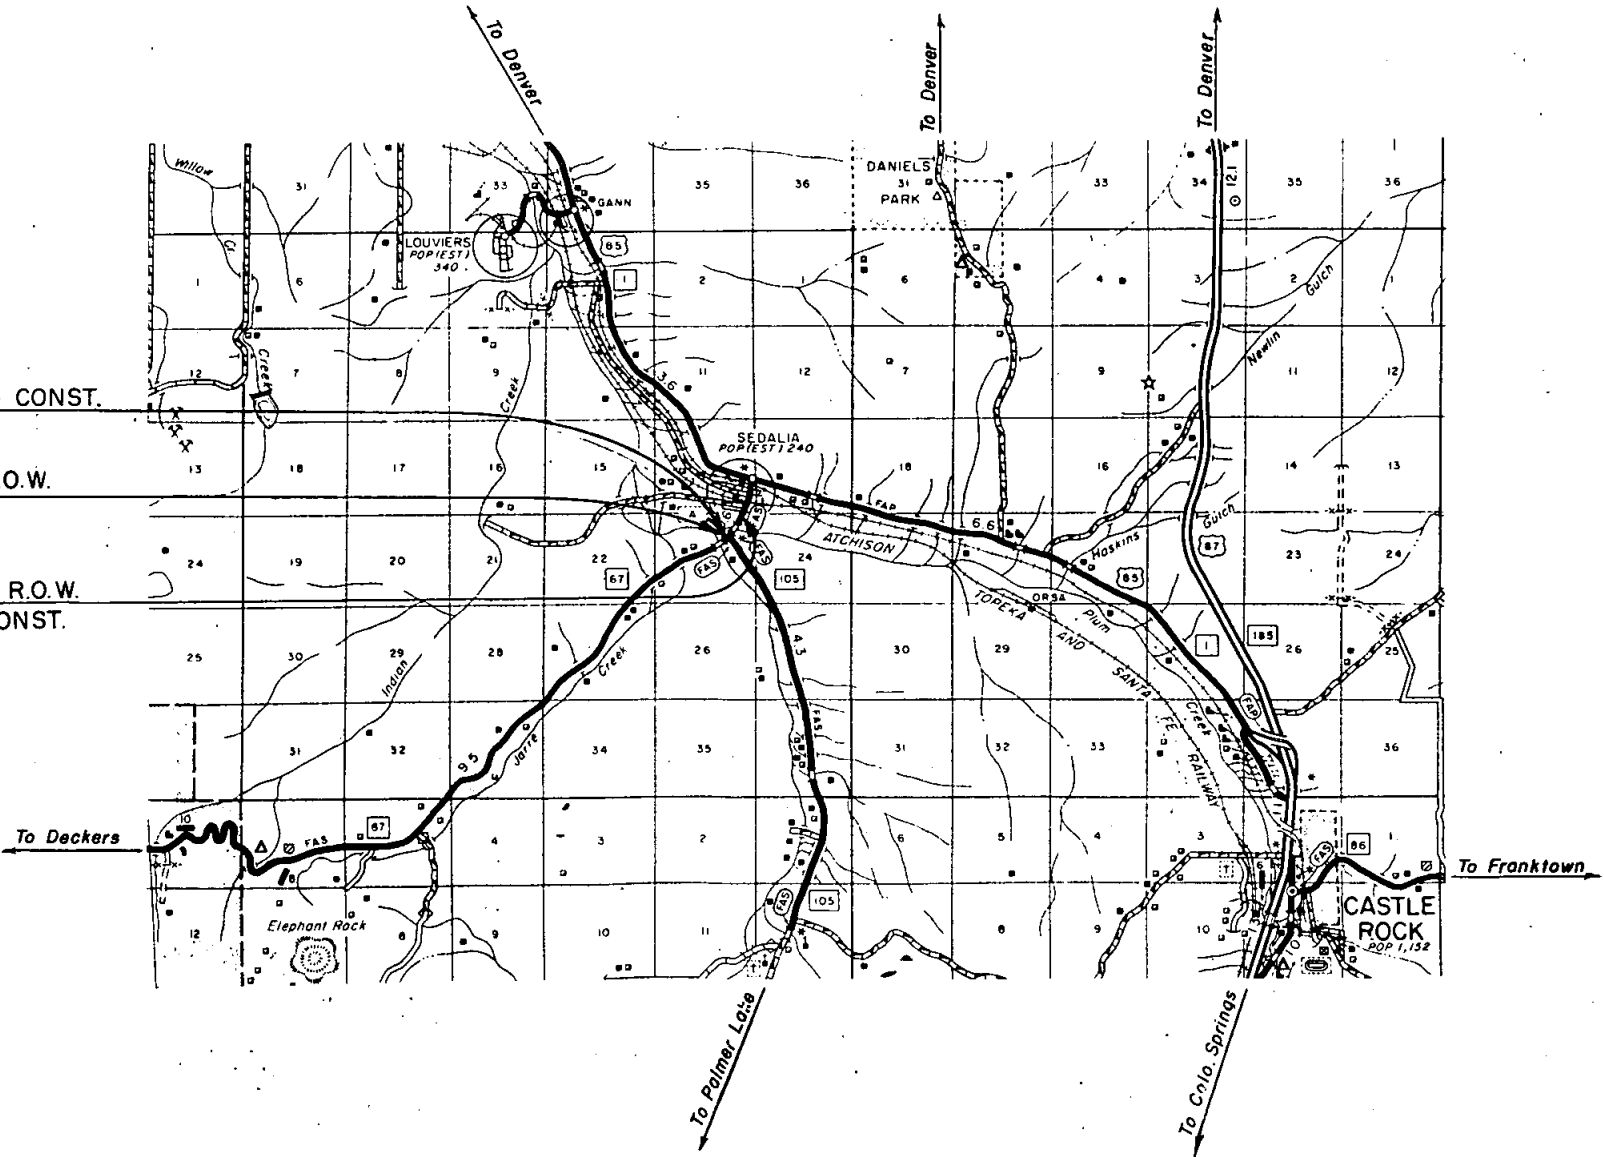

SCALE OF MILES



COUNTY S.H. No. 67 PROJ C 47 - 0067 - 04

RIGHT OF WAY **WEST OF SEDALIA**

[illegible]

FED. ROAD NO.	DIVISION	PROJ. NO.	SHEET NO.	TOTAL SHEETS
9	COLO.	C47-0067-04	3	

RIGHT OF WAY WEST OF SEDALIA


REVISIONS			
DATE	DESCRIPTION	BY	CHKD.
1/7/63	DELETED E-2	C.W.	

Proj. SP 672-A
 $\Delta = 16^\circ 28' L$
 $D = 4^\circ 00'$
 $T = 207.3'$
 $L = 411.7'$
 $R = 1432.5'$

Proj. C47-0067-04
 $\Delta = 21^\circ 44' 30'' L$
 $T = 515.2'$
 $E_3 = 42.3'$
 $A_c = 17^\circ 59' 30''$
 $D_c = 2^\circ 30'$
 $L_c = 719.7'$
 $R_c = 2,292.0'$

Proj. SP 672-A
 $\Delta = 15^\circ 21' L$
 $D = 6^\circ 00'$
 $T = 128.7'$
 $L = 255.8'$
 $R = 955.0'$
 Proj. C47-0067-04
 $\Delta = 1^\circ 52' 30''$
 $T = 150'$
 $L.T. = 100.01'$
 $S.T. = 50.0'$

N.E. 1/4 Sec. 23
 T.7 S., R.68 W.

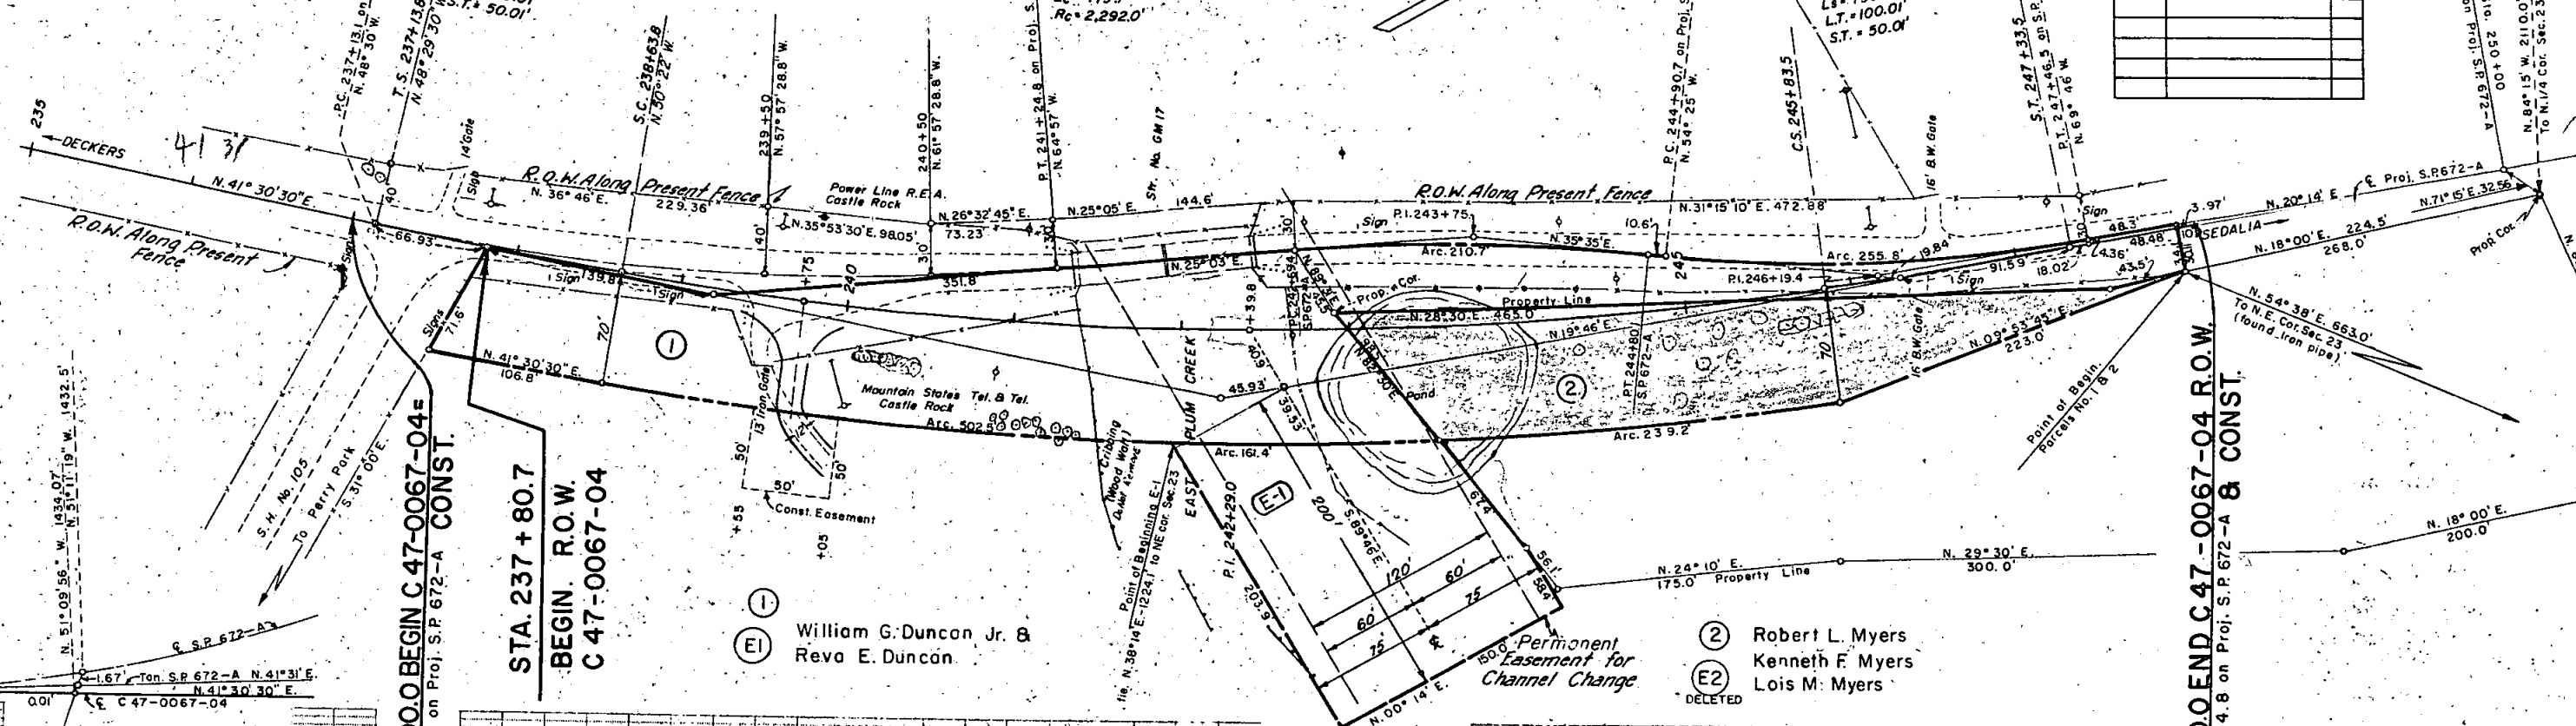

(E1) William G. Duncan Jr. & Reva E. Duncan

(2) Robert L. Myers
 (E2) Kenneth F. Myers
 DELETED Lois M. Myers


STA. 237+00.0 BEGIN C47-0067-04
 STA. 237+00.0 on Proj. S.P. 672-A CONST.

STA. 237+80.7
 BEGIN. R.O.W.
 C47-0067-04

STA. 248+00.0 END C47-0067-04 R.O.W.
 Opp. STA. 248+04.8 on Proj. S.P. 672-A & CONST.

Sketch Showing Tie
 Not to Scale.

Proj. SP 672-A
 $R.I. = 243+75.0$
 $\Delta = 10^\circ 32' R$
 $D = 5^\circ 00'$
 $L = 105.6'$
 $T = 210.7'$
 $R = 1146.0'$

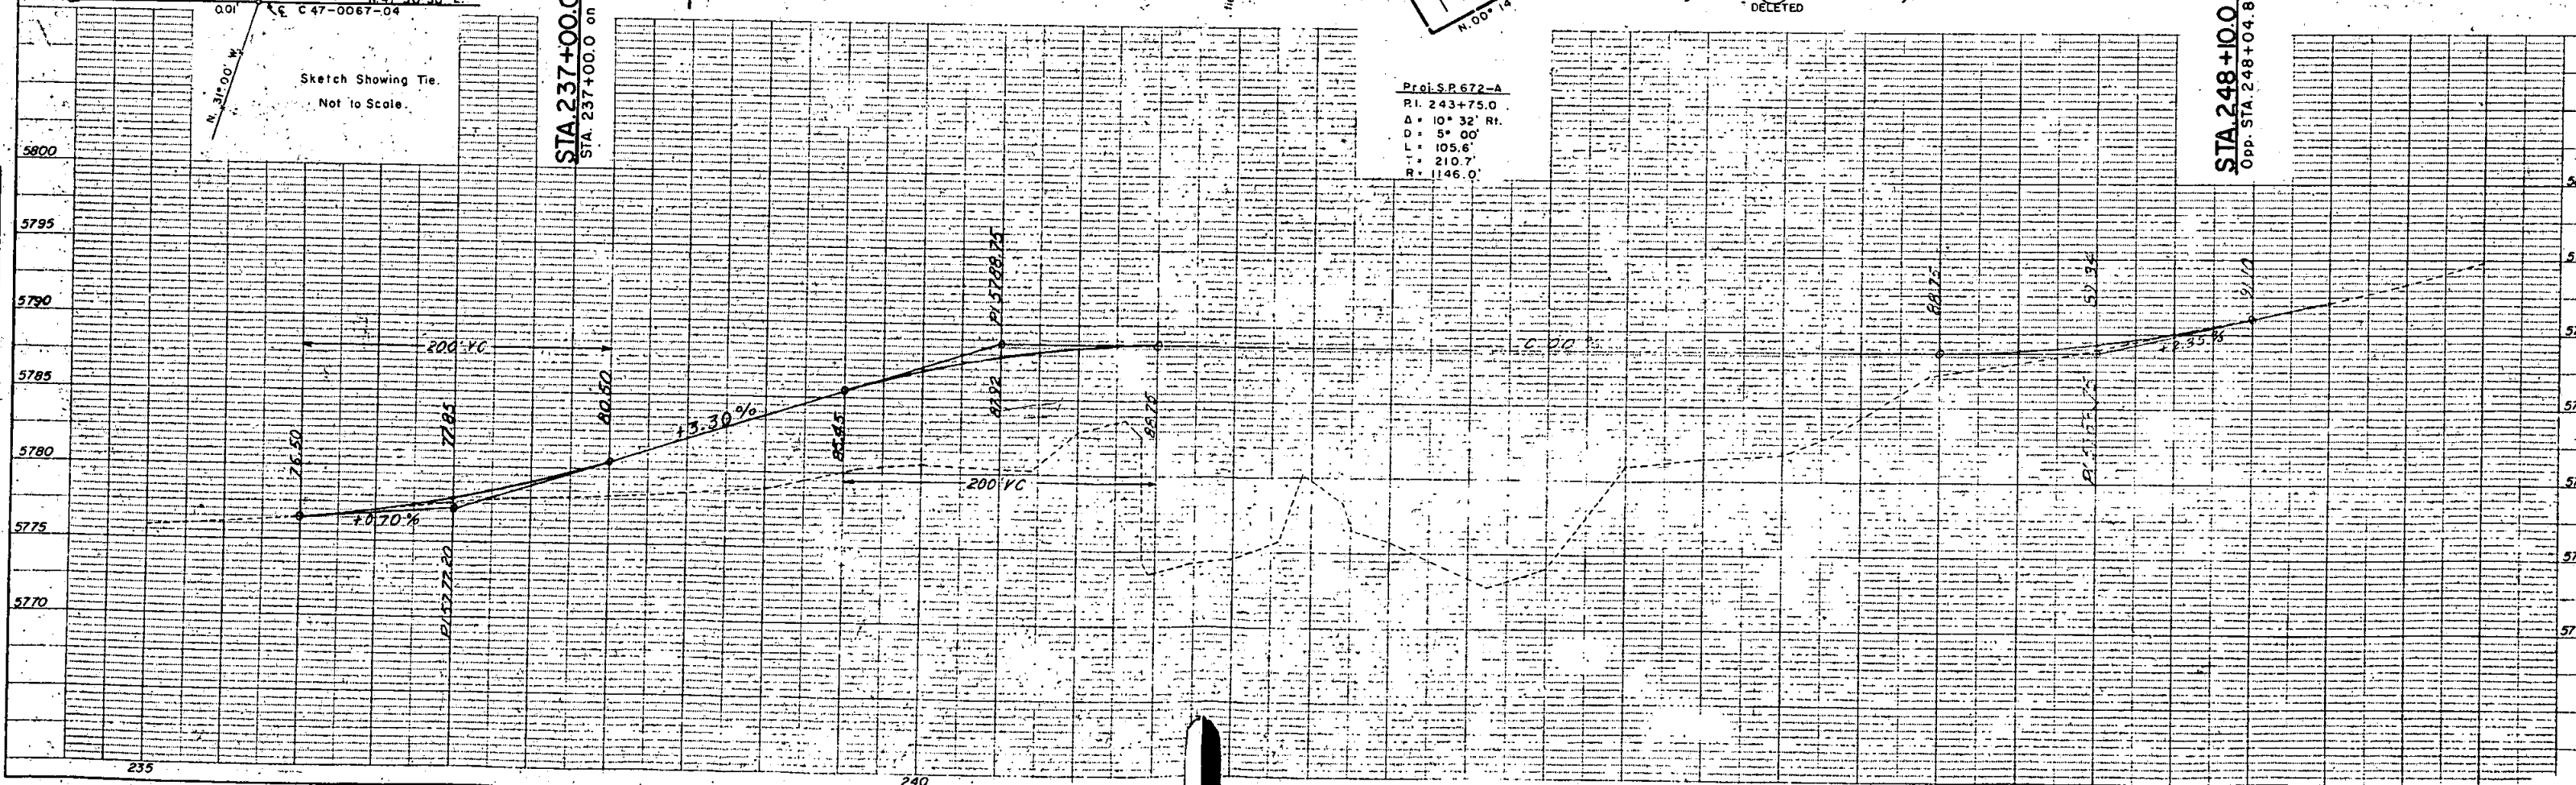

PLAN	DATE
CHECKED	
NOTED	
BY	

PROFILE	DATE
CHECKED	
NOTED	
BY	