

COLORADO STATE HIGHWAY DEPARTMENT

PLAN AND PROFILE OF PROPOSED FEDERAL AID PROJECT NO. DF 022-2 (15) STATE HIGHWAY NO. 10 LA PLATA & ARCHULETA COUNTIES

INDEX OF SHEETS

- NO. 1 Title Sheet
- " 2 Tabulation of Properties
- " 3-12 Alignment, Plan, & Profile Sheets showing R.O.W. requirements
- " 13-15 Ownership Maps

Descriptions on this project calculated and checked by field forces.

Handwritten: 11
FILE

SCALES OF ORIGINAL DRAWINGS

ON PLAN, 1 IN. = 100 FT.
ON PROFILE 1 IN. = 100 FT. HORIZONTAL
1 IN. = 10 FT. VERTICAL


GRADE LINE ON PROFILE IS SHOWN AS GRADE OF FINISHED ROAD

LENGTH OF PROJECT = 5.038 MILES (R.O.W.)

RIGHT OF WAY

STA. 469 + 85.8 on F 022-2 (18) Bk. =
STA. 180 + 00 on DF 022-2 (15) Ah = Beg. Const.

STA. 447 + 60.0 - Begin R.O.W.
on DF 022-2 (15)

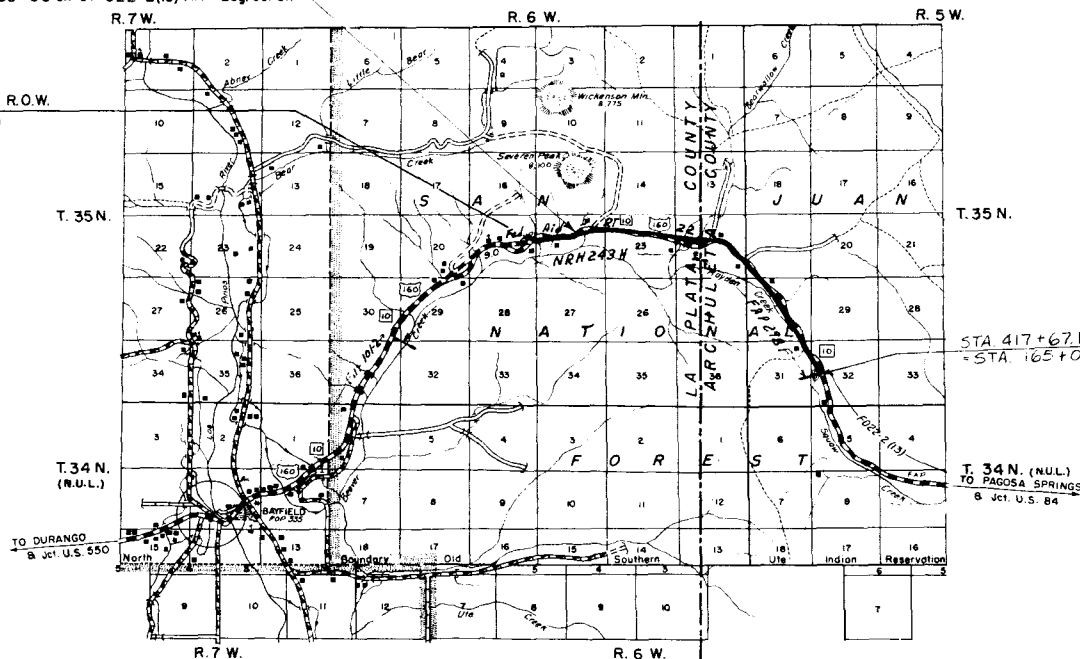

0 1/2 1 2 3 4
SCALE IN MILES

FEDERAL ROAD DIVISION NO.	DISTRICT	PROJ. NO.	SHEET NO.	TOTAL SHEETS
5	COLORADO	DF 022-2 (15)	1	
REVISIONS				

RIGHT OF WAY

CONVENTIONAL SIGNS

CENTER LINE
RIGHT OF WAY LINE
COUNTY LINE
TOWNSHIP OR RANGE LINE
LAND LINES
RAILROAD
BARBED WIRE FENCE
COMBINATION WIRE FENCE
SNOW FENCE
TELEPHONE & TELEGRAPH LINES
POWER LINE
DETOUR
PRESENT ROAD (Plan Sheets)
Access denied by deed
Outside R.O.W. Line
C = COMMERCIAL N = NON COMMERCIAL

**FILE COPY - DO NOT
REMOVE FROM OFFICE**

**FILE COPY - DO NOT
REMOVE FROM OFFICE**

**FILE COPY - DO NOT
REMOVE FROM OFFICE**

**FILE COPY - DO NOT
REMOVE FROM OFFICE**

R.O.W. TABULATION OF PROPERTIES IN LA PLATA and ARCHULETA

COUNTY S.H. No. 10

PROJ. DF022-2(15)

FEDERAL ROAD DIVISION NO.	DISTRICT	PROJ. NO.	SHEET NO.	TOTAL SHEETS
9	COLORADO	DF022-2(15)	2	

RIGHT OF WAY

REVISIONS		
11-12-59	10 Rev. 2	REV
3-15-60	Name Parcel 6, 7, 8	CL
7-21-60	added 7B	REV
8-8-60	added 4B, 4C	REV
8-30-60	deleted 7B, added 7C	

[illegible]



NW1/4 SEC. 22,
T.35N., R.6W., N.M.P.M.

E.C. WIELAND

(10) LOUIS N. & NELL ALBRIGHT
Boyfield, Colo.
Rev. 2

FED. ROAD SEC. NO.	DIVISION	PROJ. NO.	SHEET NO.	TOTAL SHEETS
9	COLO.	DF 022-2 (15)	3	

REVISIONS	
NO.	DESCRIPTION
11-12-59	Rev. Sheet
6-6-89	Access change 10 Rev. 2 RSH

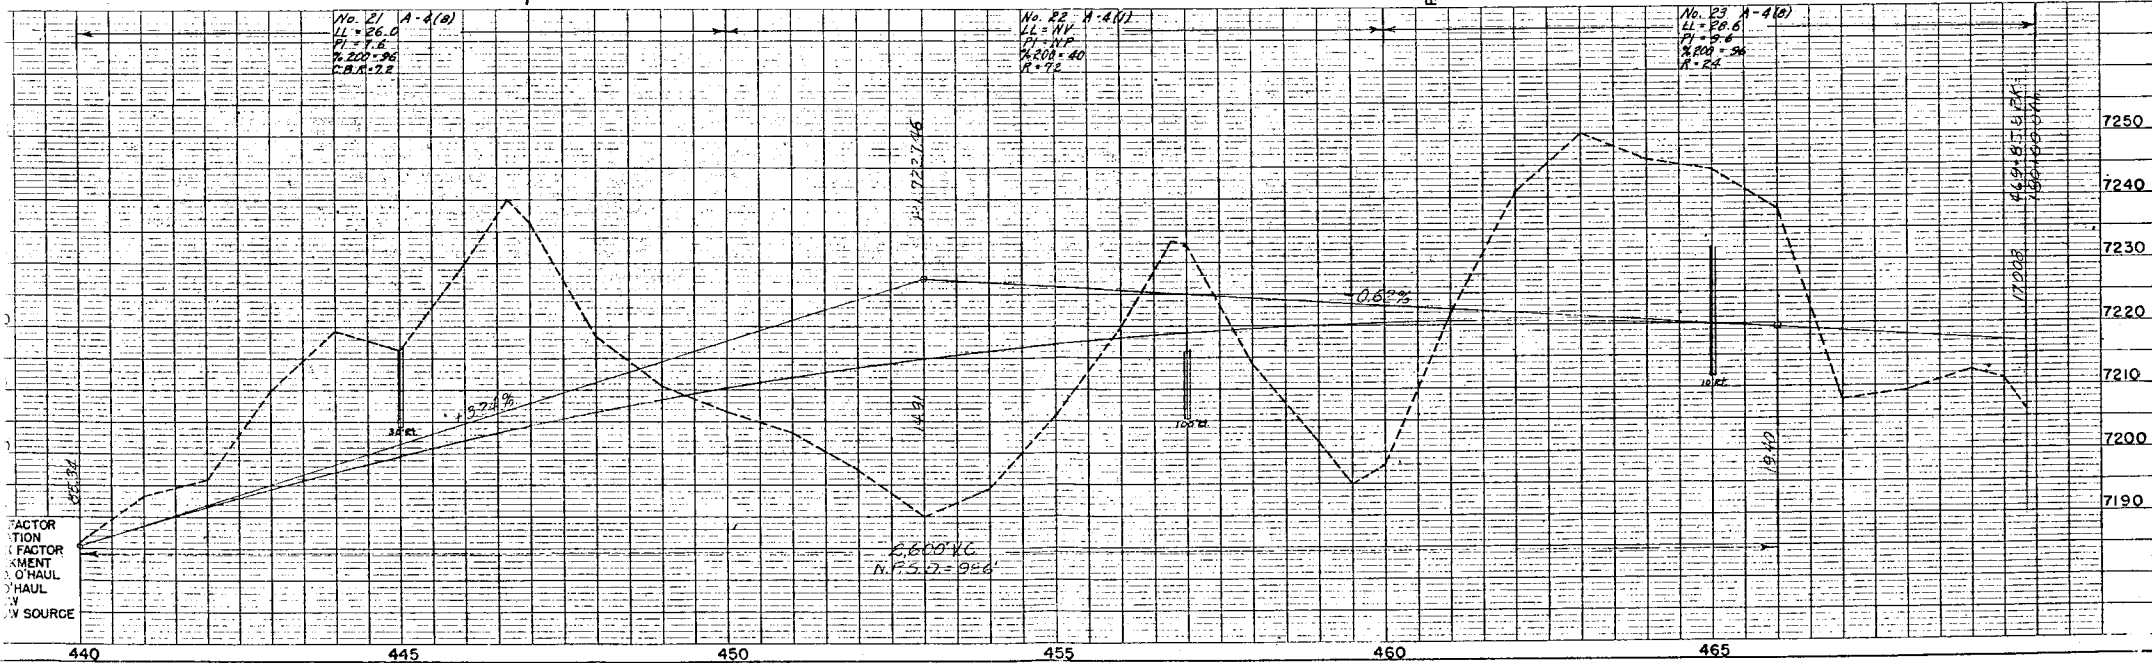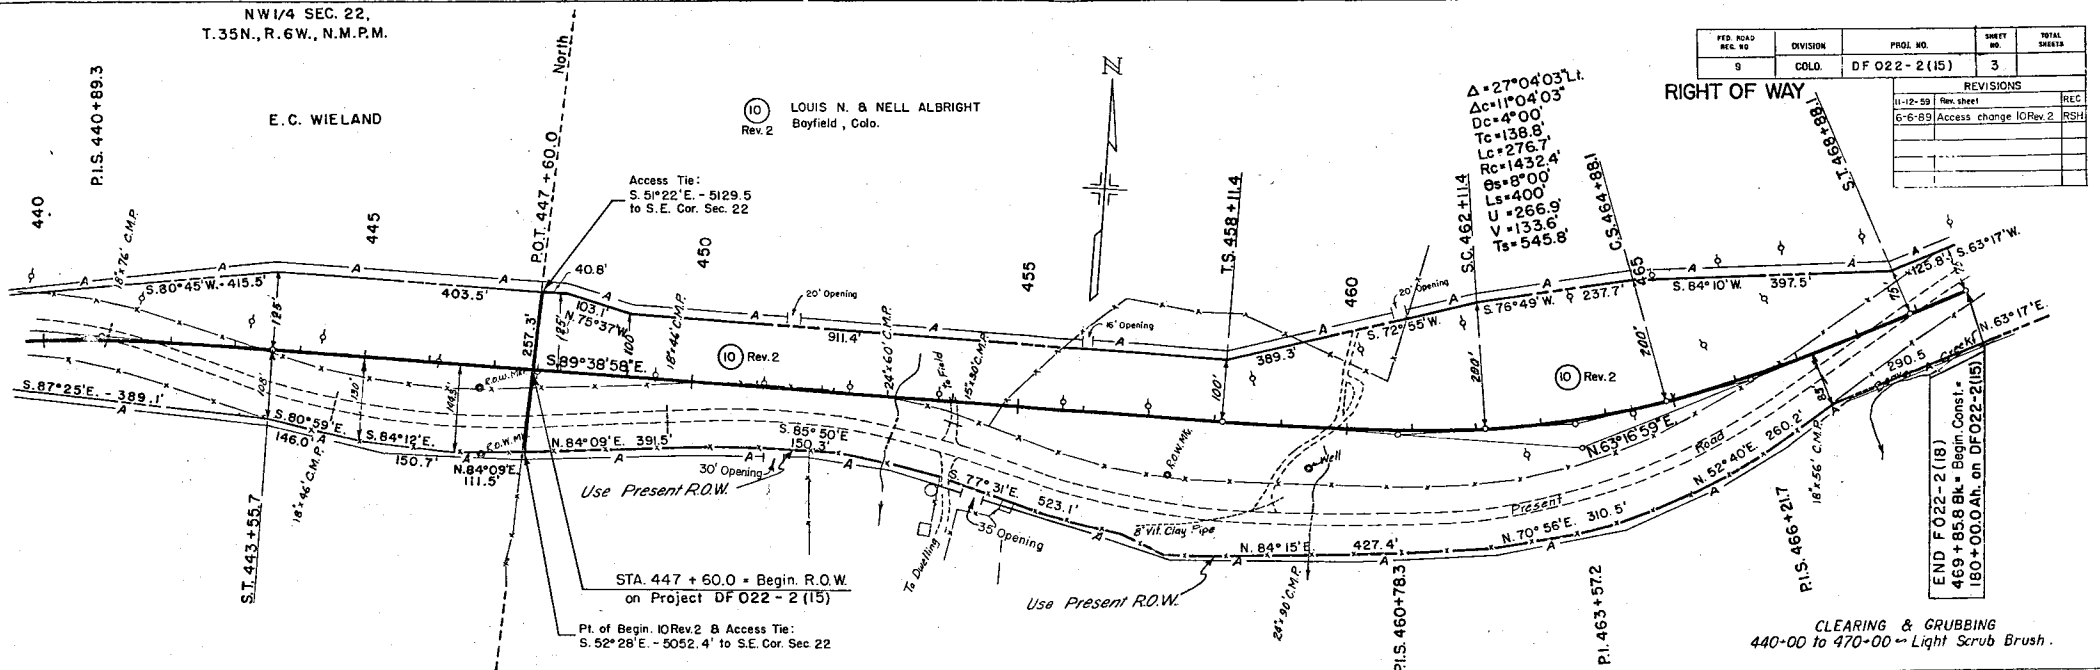



9 CARVEL E. and JESSIE IRENE
TOWNSEND
Bayfield, Colorado.

NW 1/4 SEC. 23,
T. 35 N., R. 6 W., N. M. P. M.

FED. ROAD REG. NO.	DIVISION	PROJ. NO.	SHEET NO.	TOTAL SHEETS
9	COLO.	DF022-2 (15)	4	

RIGHT OF WAY


REVISIONS		
DATE	BY	REVISION
11-12-59	10 Rev 2	

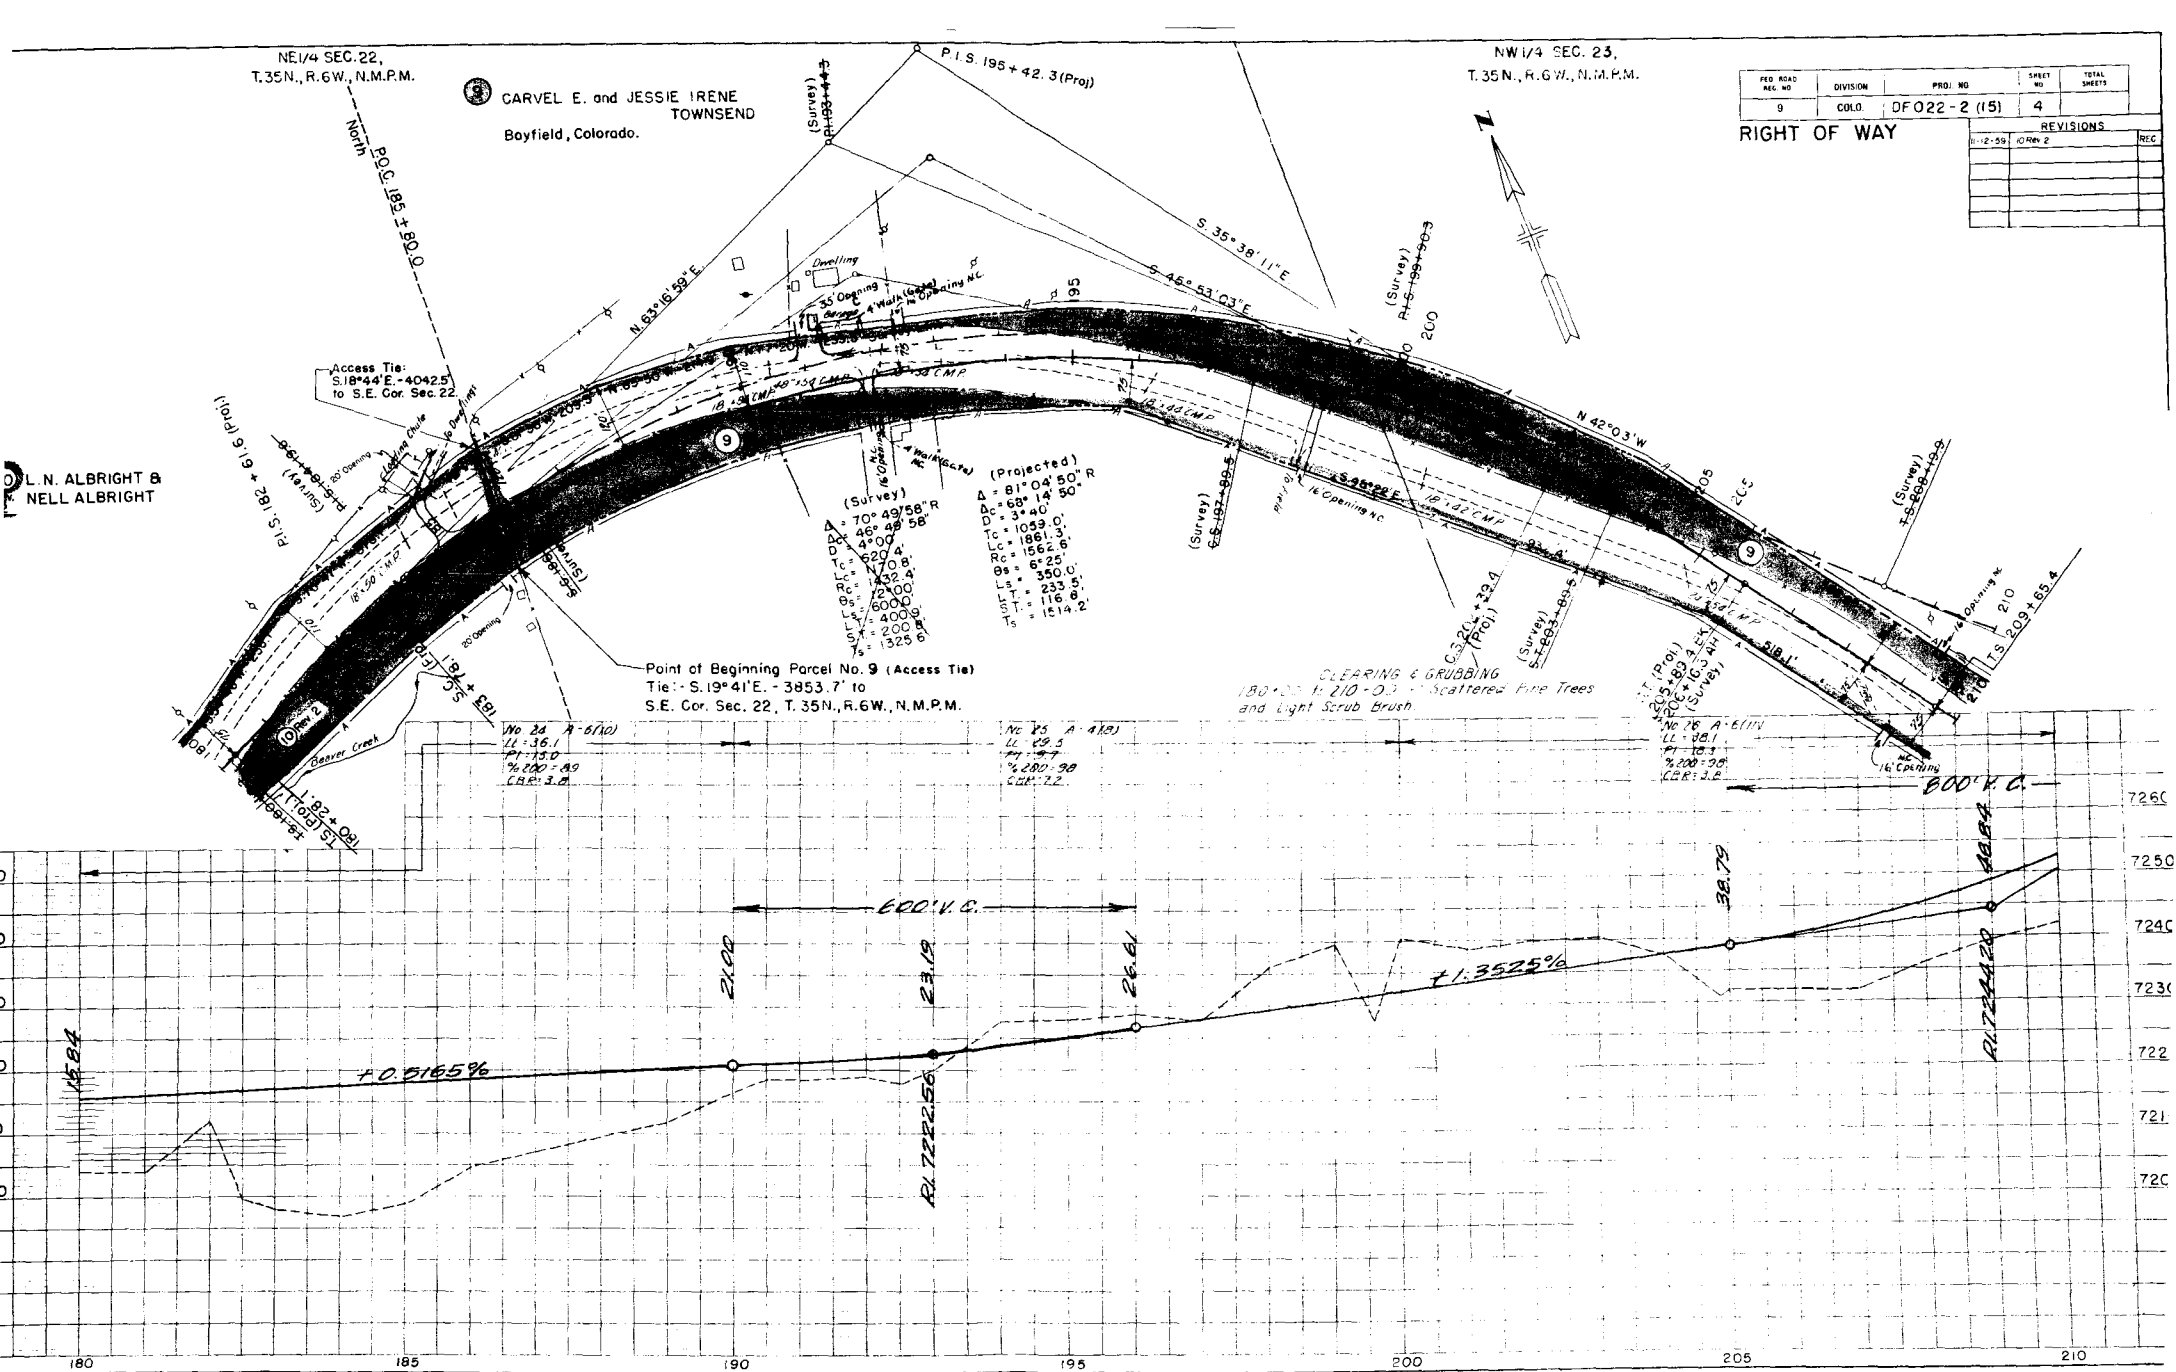 

FED. ROAD REC. NO.	DIVISION	PROJ. NO.	SHEET NO.	TOTAL SHEETS
9	COLO.	DF 022-2 (15)	5	

RIGHT OF WAY

REVISIONS	
1-12-59	16 Opening

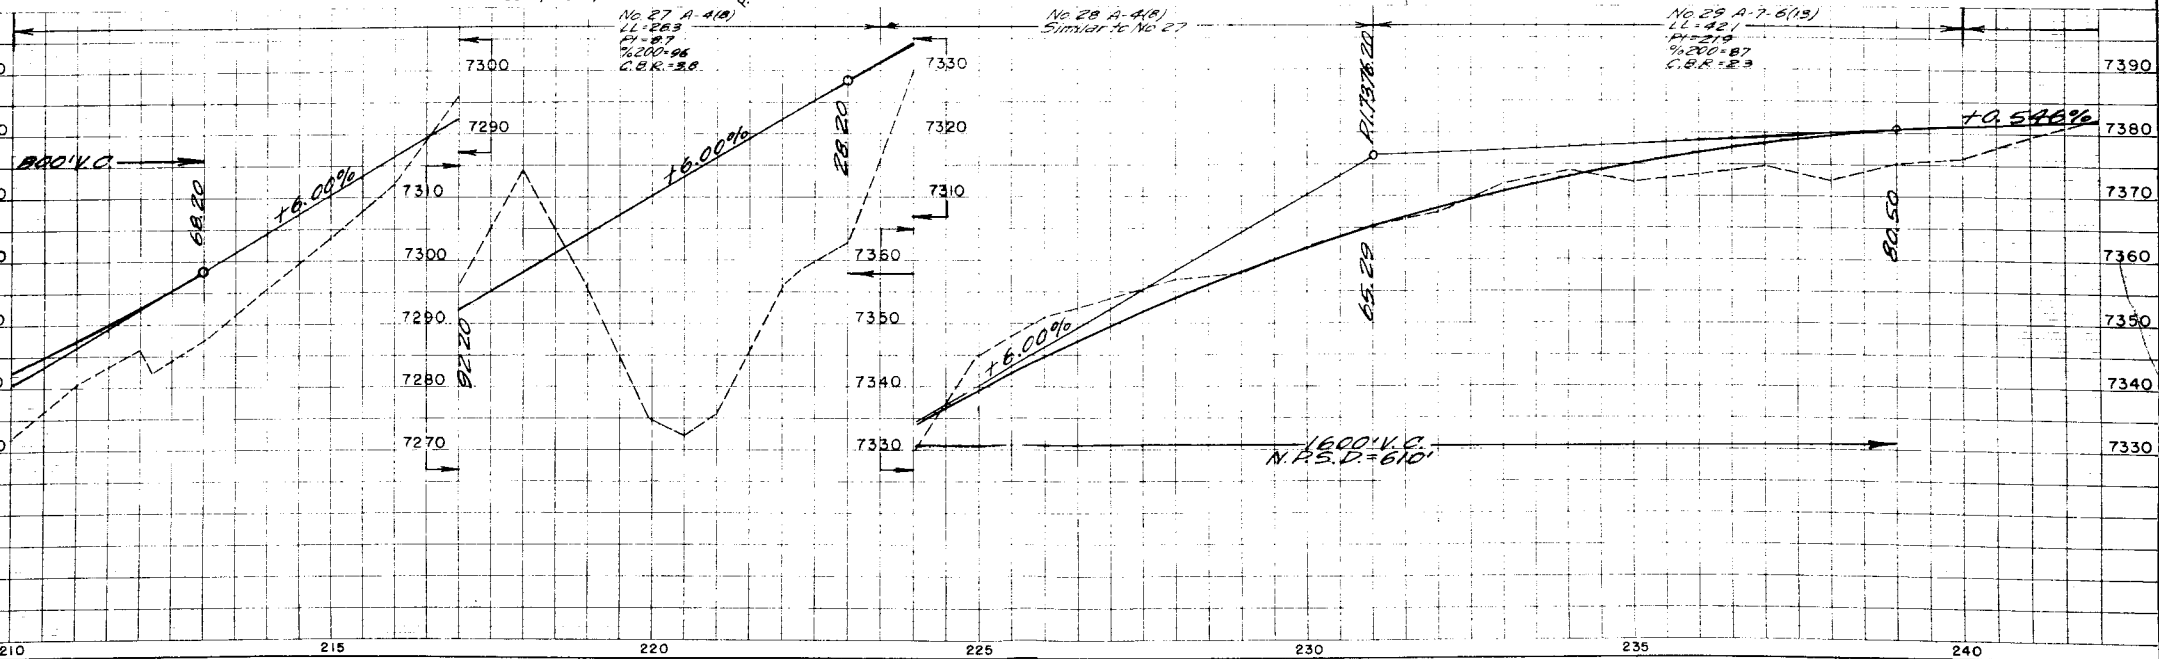

SE 1/4 SEC. 23,
T.35N., R.6W., N.M.P.M.

CARVEL E. and JESSIE IRENE TOWNSEND
Boyfield, Colorado.

SW 1/4 SEC. 24,
T.35N., R.6W., N.M.P.M.

FED. ROAD DIST. NO.	DIST.	PROJ. NO.	SHEET NO.	TOTAL SHEETS
9	COLO.	DF 022-2(15)	6	

REVISIONS	

RIGHT OF WAY

270

265

-5

-10

NW 1/4 SEC. 24,
T.35N., R.6W., N.M.P.M.

Point of Beginning Parcel No. 9A
Tie: N.71°58'E - 677.8' to Center
Sec. 24, T.35N., R.6W., N.M.P.M.
(Access Tie)

Point of Beginning Parcel No. 7
Tie: N.60°46'E - 738.6' to
Center Sec. 24, T.35N., R.6W.
(Access Tie)

CARVEL E. & JESSIE
IRENE TOWNSEND

LA PLATA COUNTY
ARCHULETA COUNTY

SW 1/4 SEC. 24,
T.35N., R.6W., N.M.P.M.

No. 34 A-7-B(1)
Similar No. 33

(Survey)
Δ = 45°17'58" R
Dc = 31°47'58" R
D = 3°00'
Tc = 544'
Lc = 1060.0'
Rc = 1309.9'
θs = 6°45'
Ls = 450.0'
LT = 300.2'
ST = 150.2'
Ts = 1023.7'

(Projected)
Δ = 52°22'51" R
Dc = 38°52'51" R
D = 3°00'
Tc = 674.1'
Lc = 1,296.0'
Rc = 1,909.9'
θs = 6°45'
Ls = 450.0'
LT = 300.2'
ST = 150.2'
Ts = 1,166.4'

7B DELETED
CHAS. B. COOPER
Bayfield, Colorado.

E-7-B
E-7-C


SE 1/4 SEC. 24,
T.35N., R.6W., N.M.P.M.



FED. ROAD DIV. NO.	DIST.	PROJ. NO.	SHEET NO.	TOTAL SHEETS
9	COLO.	DF 022-2(15)	7	

REVISIONS	
3-15-60	Name Par. 7
7-24-60	added 7B
8-30-60	7B Deleted, added 7C

RIGHT OF WAY



CLEARING & GRUBBING
270+00 to 290+00 - Scattered Pine Trees
& Light Scrub Brush.
290+00 to 295+00 - Cultivated Land

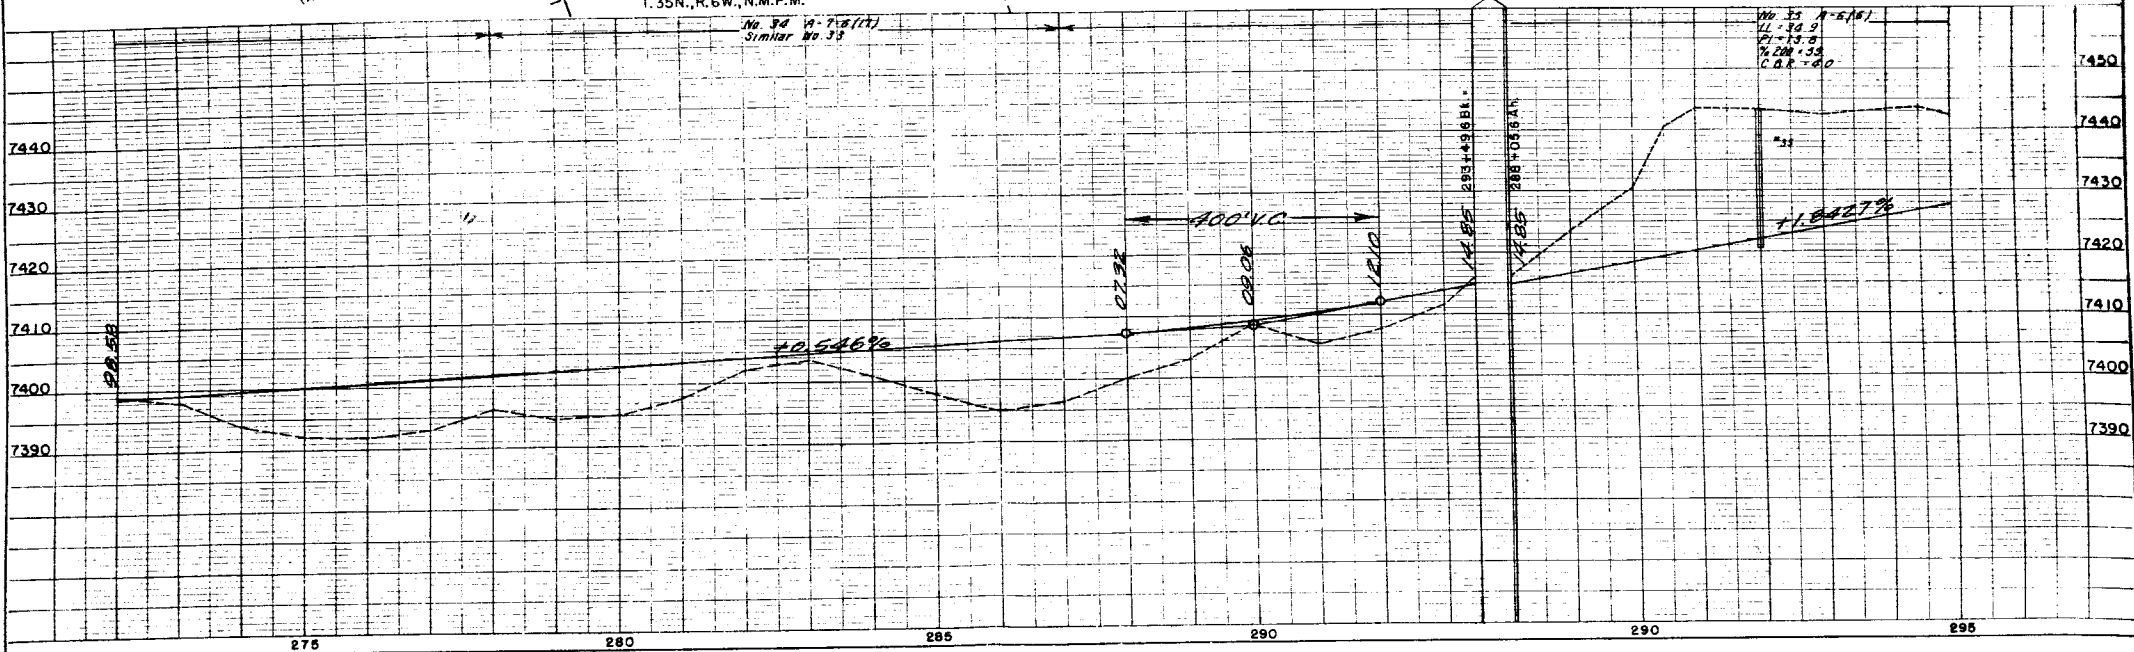

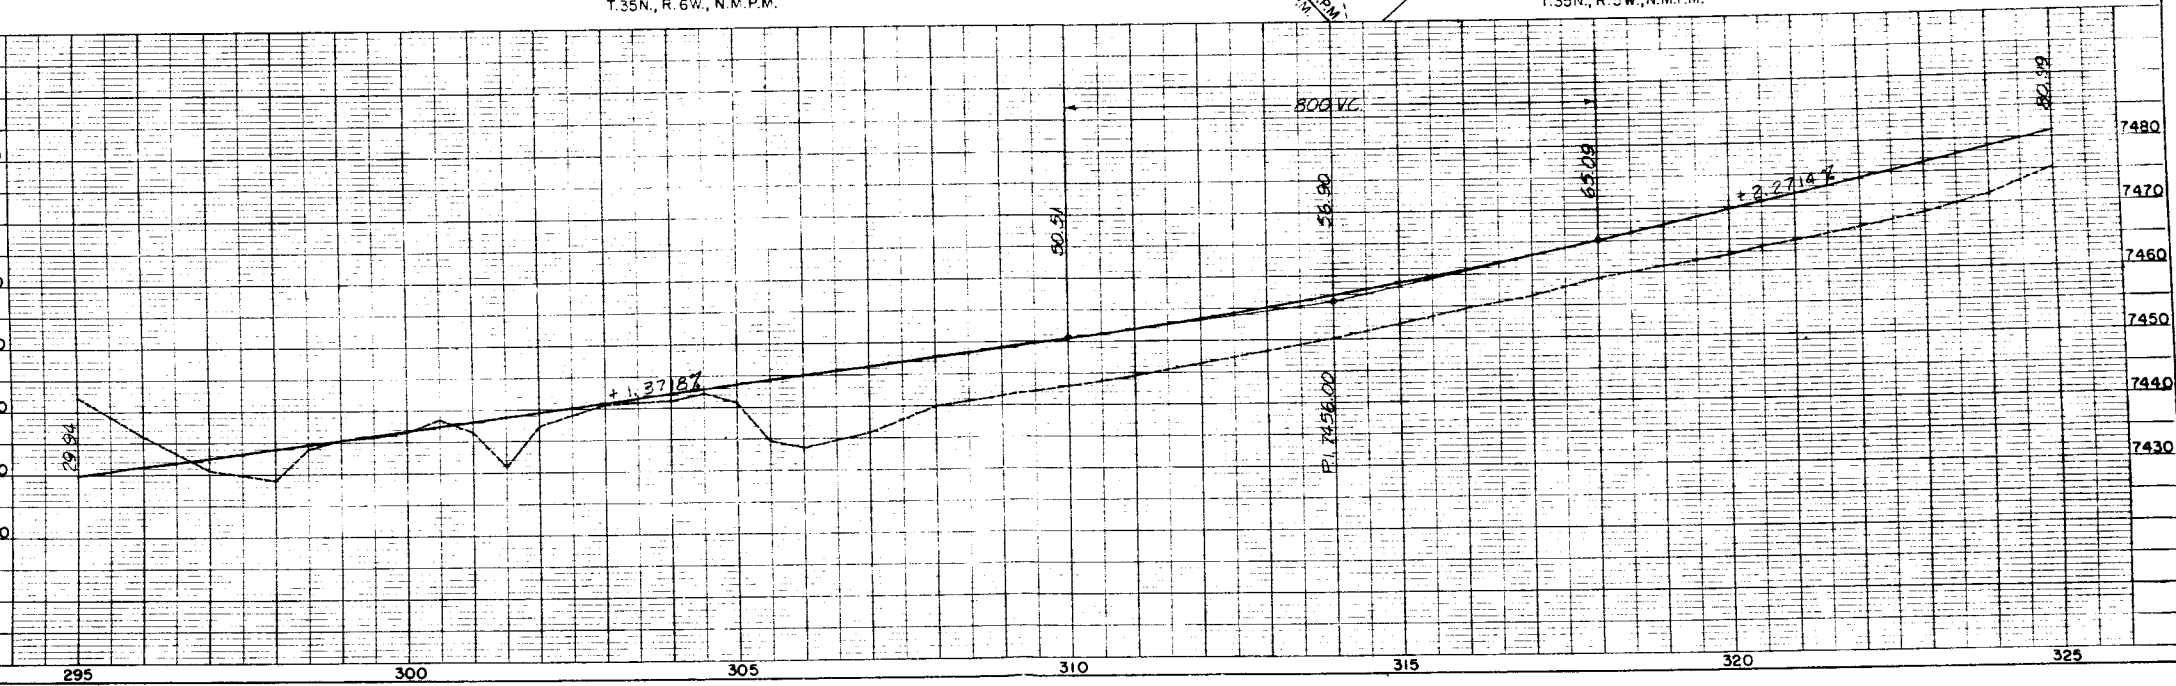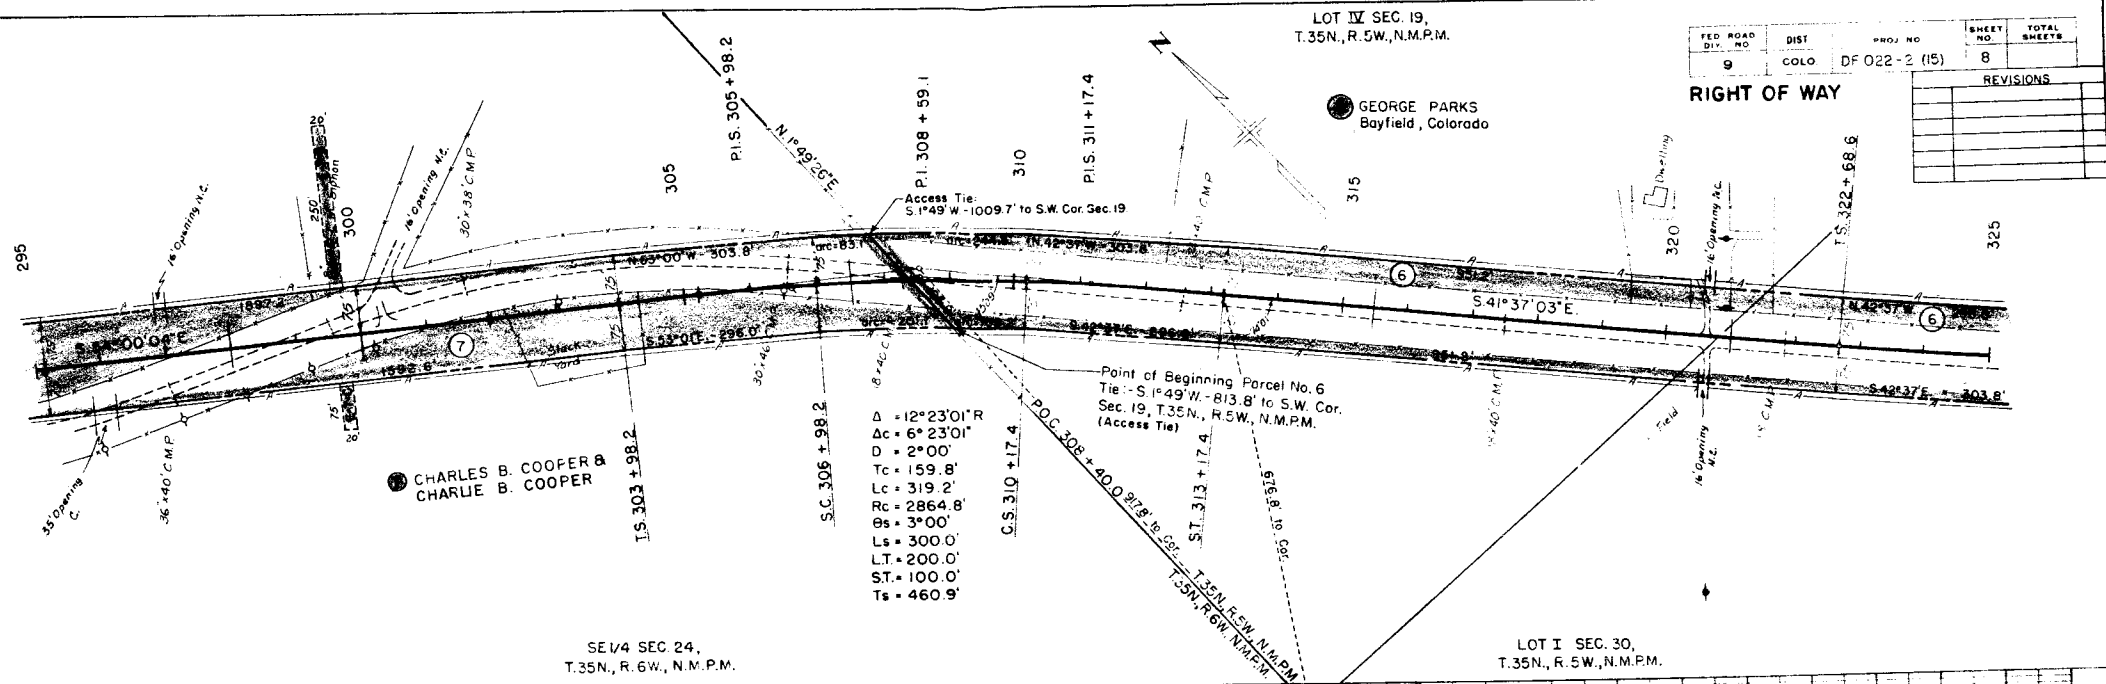

NOTE: ROAD RIGHT-OF-WAY CENTERLINE
1/2" = 10' OF ROAD CENTERLINE

NOTE: ROAD GRADES CHECKED
1/2" = 10' OF ROAD CENTERLINE

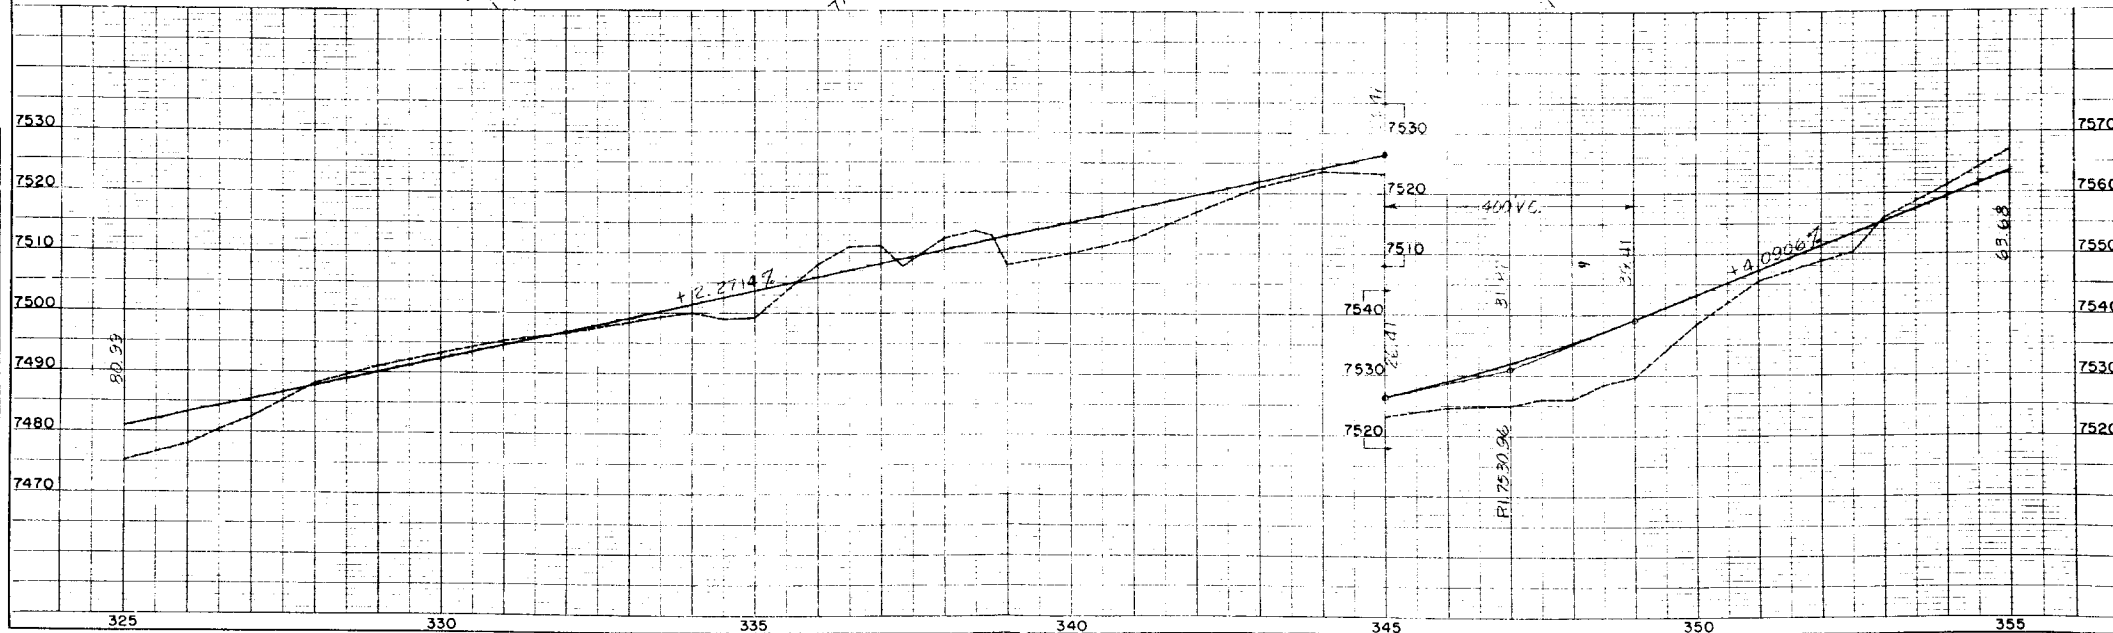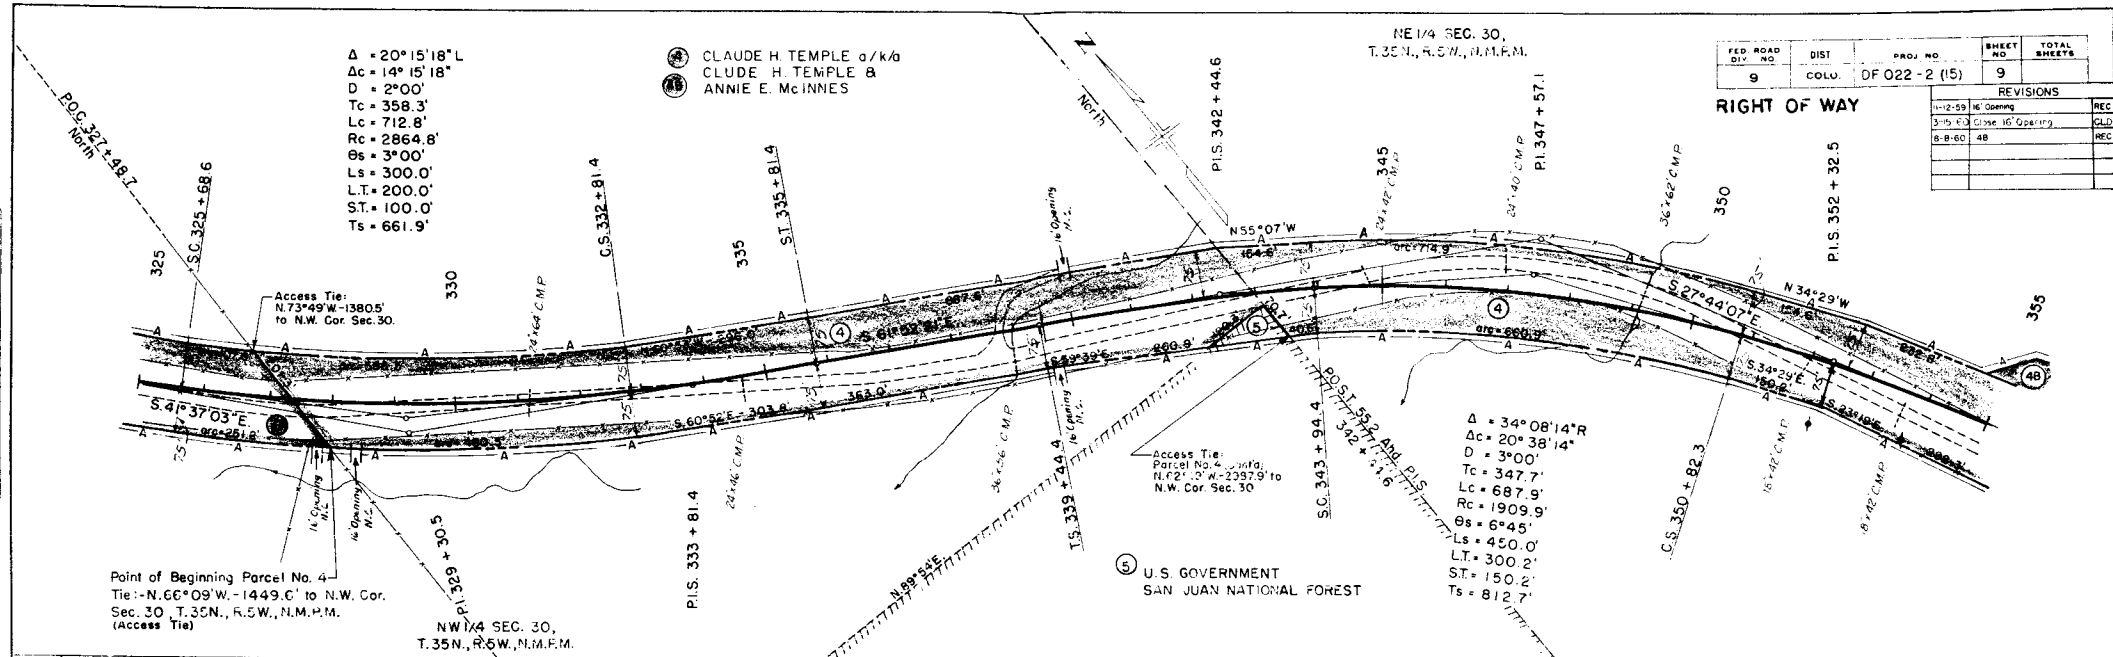

NOTE: BOOK 10, COUNTY OF COLORADO, RECORD 10, PAGE 10, IS A PART OF THIS CASE.

NOTE: BOOK 10, COUNTY OF COLORADO, RECORD 10, PAGE 10, IS A PART OF THIS CASE.



NE 1/4 Sec. 30

T.26N, R.6E, N.10E

S.E. 1/4 Sec. 30

FED. ROAD DIST. NO.	DIST.	PROJ. NO.	SHEET NO.	TOTAL SHEETS
9	COLO.	DF022-2(15)	10	

REVISIONS	
NO.	DESCRIPTION
1	11-12-59 16' Opening
2	8-8-60 added 4B, 4C

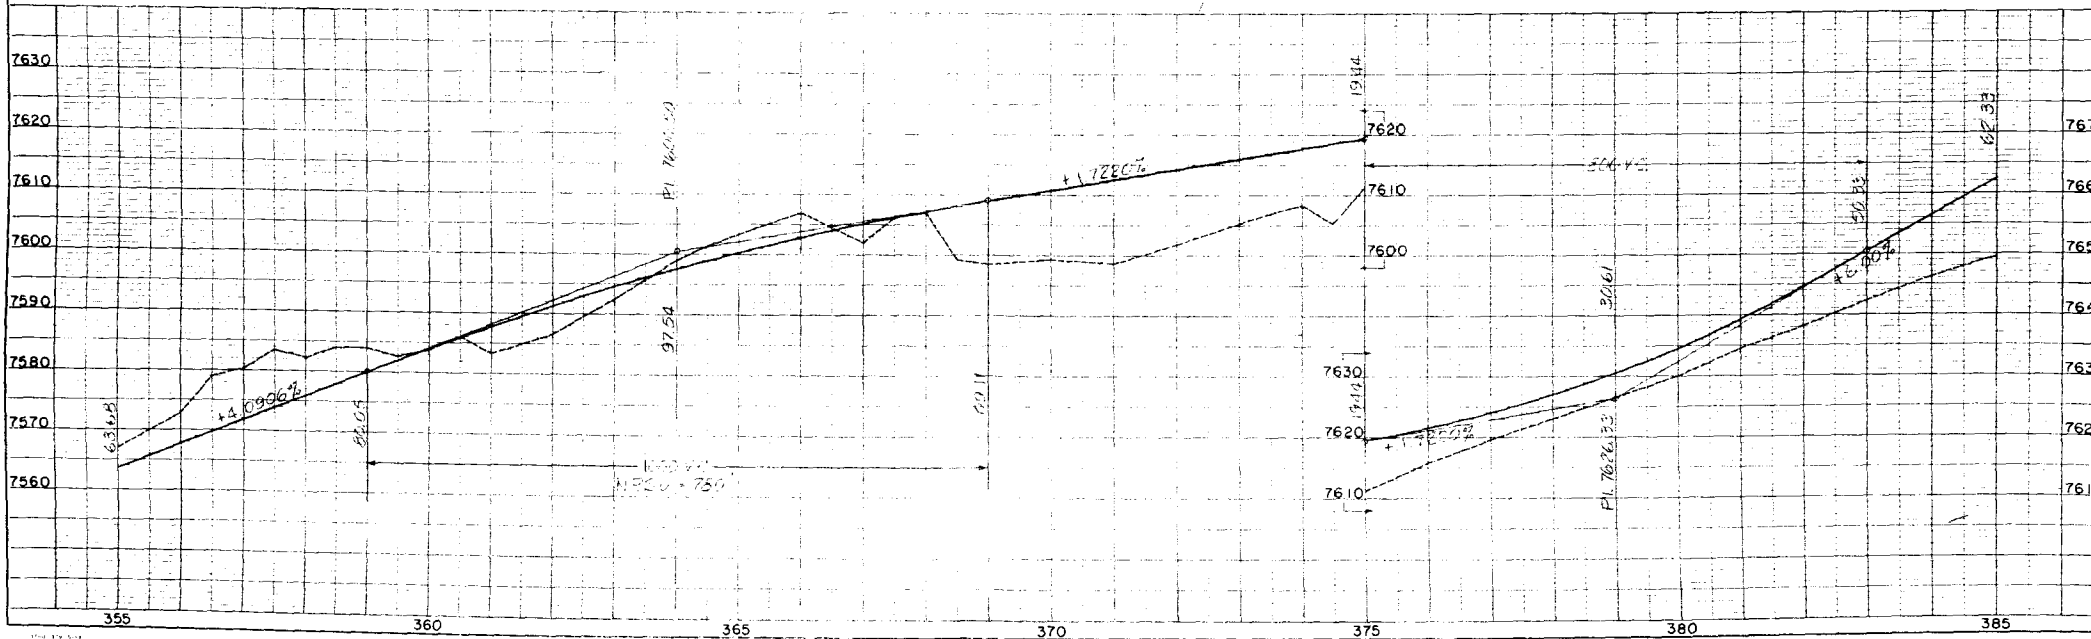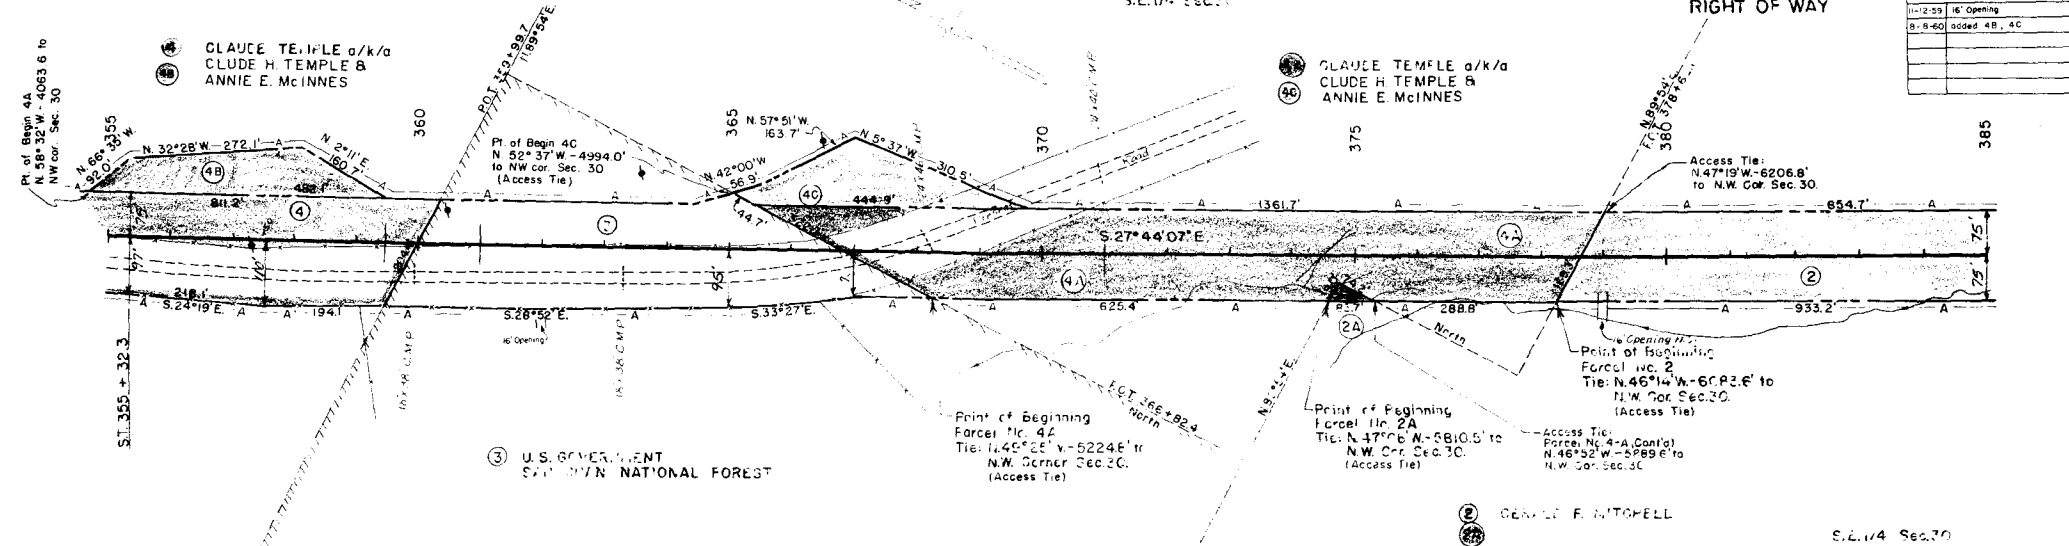

S.E. 1/4 Sec. 30

T. 35 N., R. 5 W., N.M.P.M.

FED. ROAD DIST. NO.	DIST. COLO.	PROJ. NO.	SHEET NO.	TOTAL SHEETS
9		DF022-2(15)	11	
REVISIONS				
1-12-53, 3-16 Openings				
				REC.

RIGHT OF WAY

U.S. GOVERNMENT
SAN JUAN NATIONAL FOREST


$\Delta = 30^\circ 36' 14'' L$
 $\Delta c = 21^\circ 36' 14''$
 $D = 3^\circ 00'$
 $Tc = 364.4'$
 $Lc = 720.1'$
 $Rc = 1909.9'$
 $\theta s = 4^\circ 30'$
 $Ls = 300.0'$
 $L.T. = 200.1'$
 $S.T. = 100.1'$
 $Ts = 673.0'$

$\Delta = 38^\circ 16' 58'' R$
 $\Delta c = 29^\circ 16' 58''$
 $D = 3^\circ 00'$
 $Tc = 499.0'$
 $Lc = 975.9'$
 $Rc = 1909.9'$
 $\theta s = 4^\circ 30'$
 $Ls = 300.0'$
 $L.T. = 200.1'$
 $S.T. = 100.1'$
 $Ts = 813.4'$

GERALD F. MITCHELL



N.E. 1/4 Sec. 31

N.W. 1/4 Sec. 32

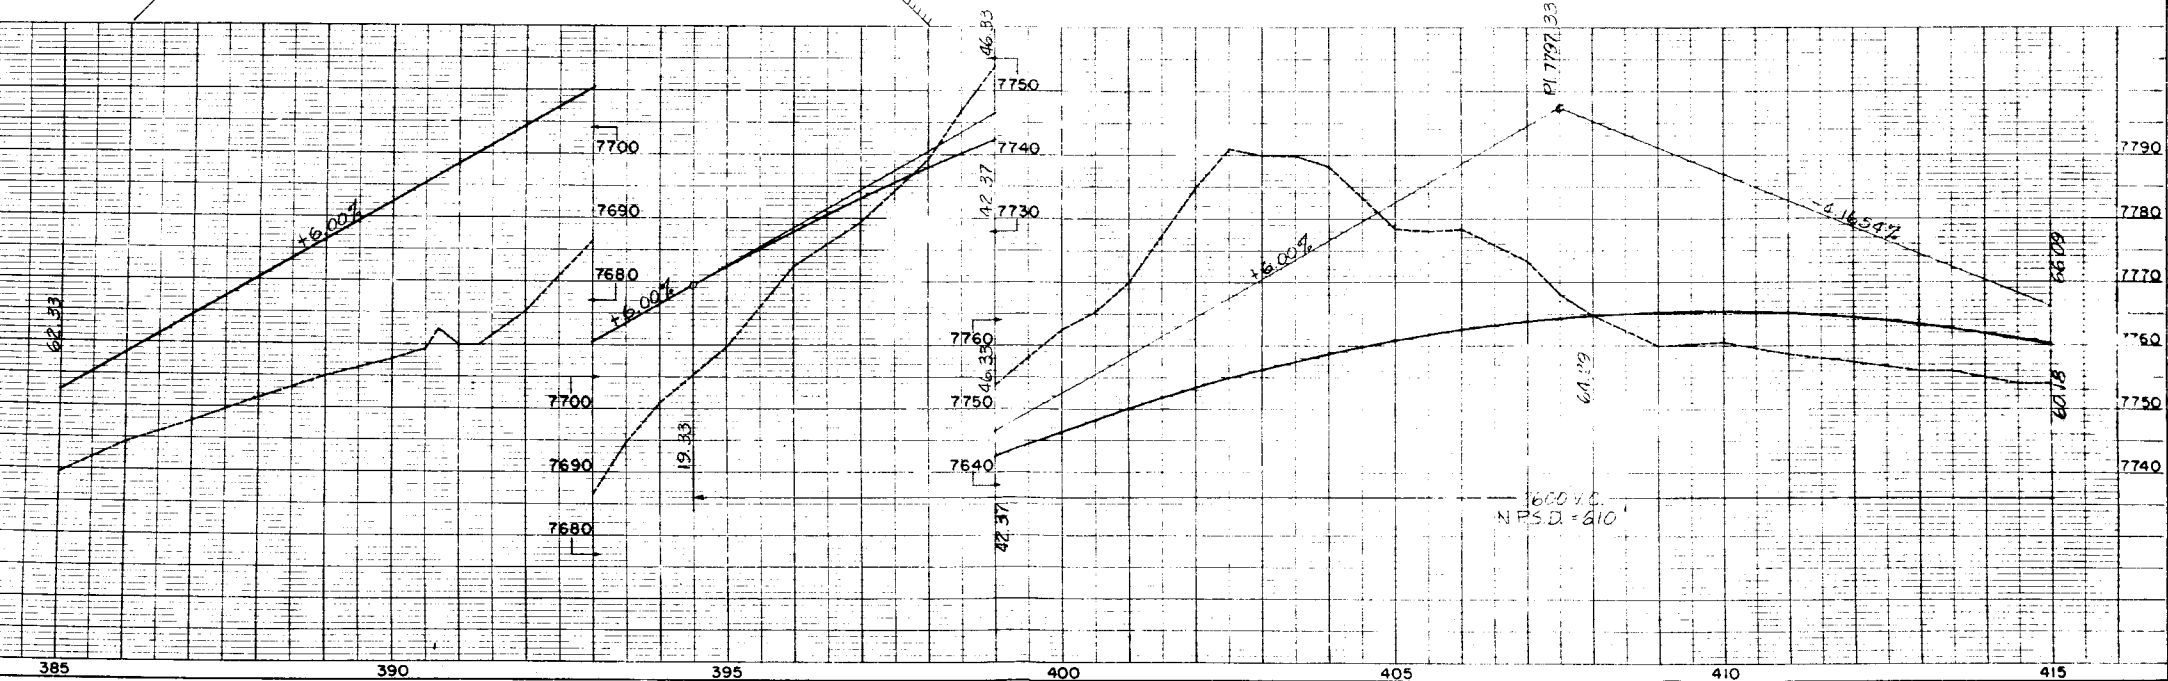


RIGHT OF WAY

REVISIONS	

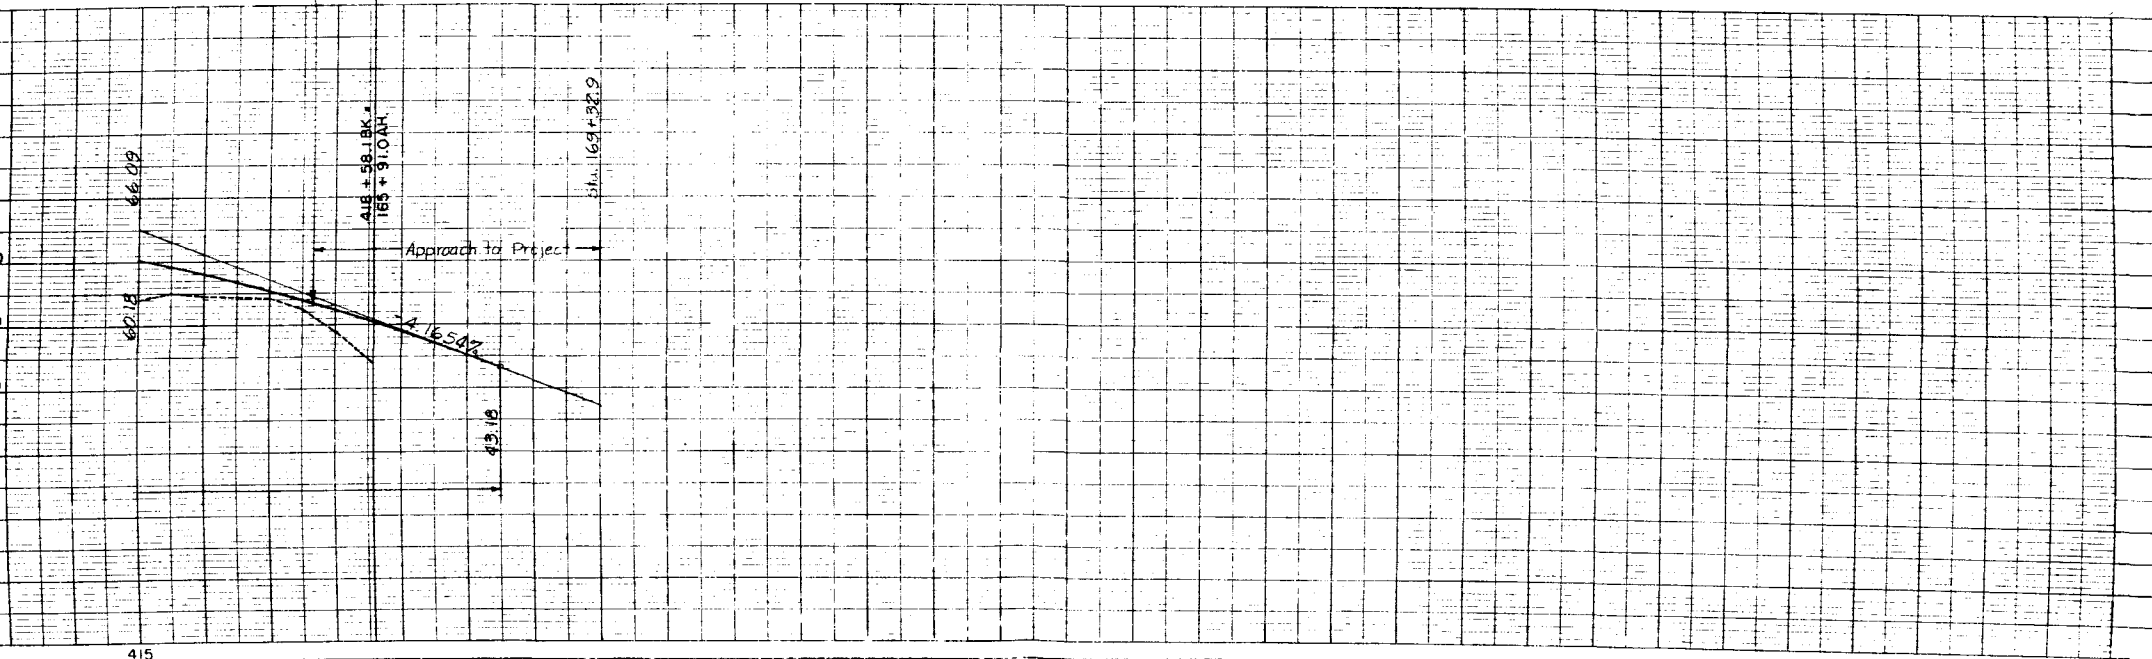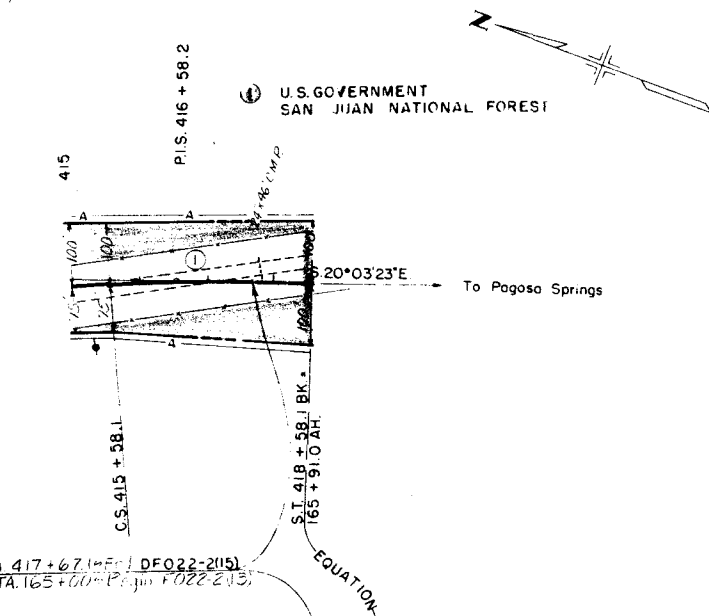


RIGHT OF WAY OWNERSHIP MAP
SCALE 1" = 400'

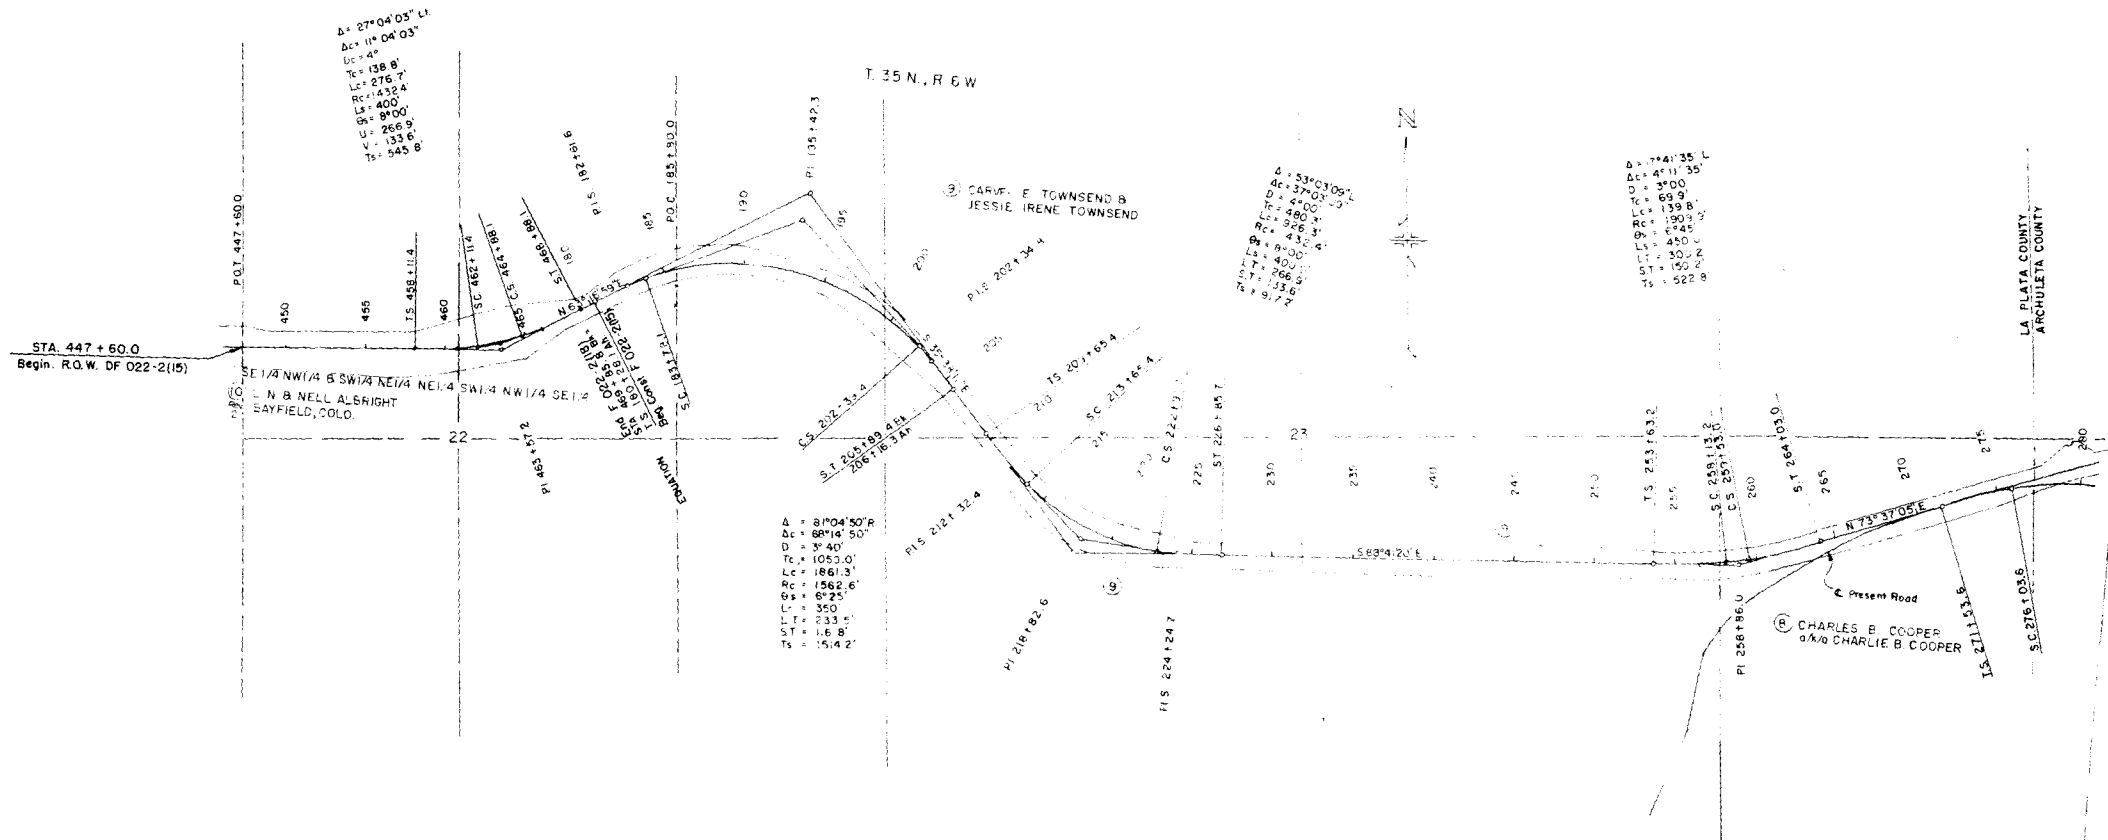

FEDERAL ROAD DIVISION NO.	DISTRICT	PROJ. NO.	SHEET NO.	TOTAL SHEETS
9	COLORADO	DF 022-2 (15)	14	

REVISIONS		
3-15-60	Name Por. 6 B 7	CLD
7-21-60	added 7B	REC
8-8-60	added 4B, 4C	REC
8-30-60	Drewed 7B, added 7C	

RIGHT OF WAY OWNERSHIP MAP
SCALE 1" = 400'

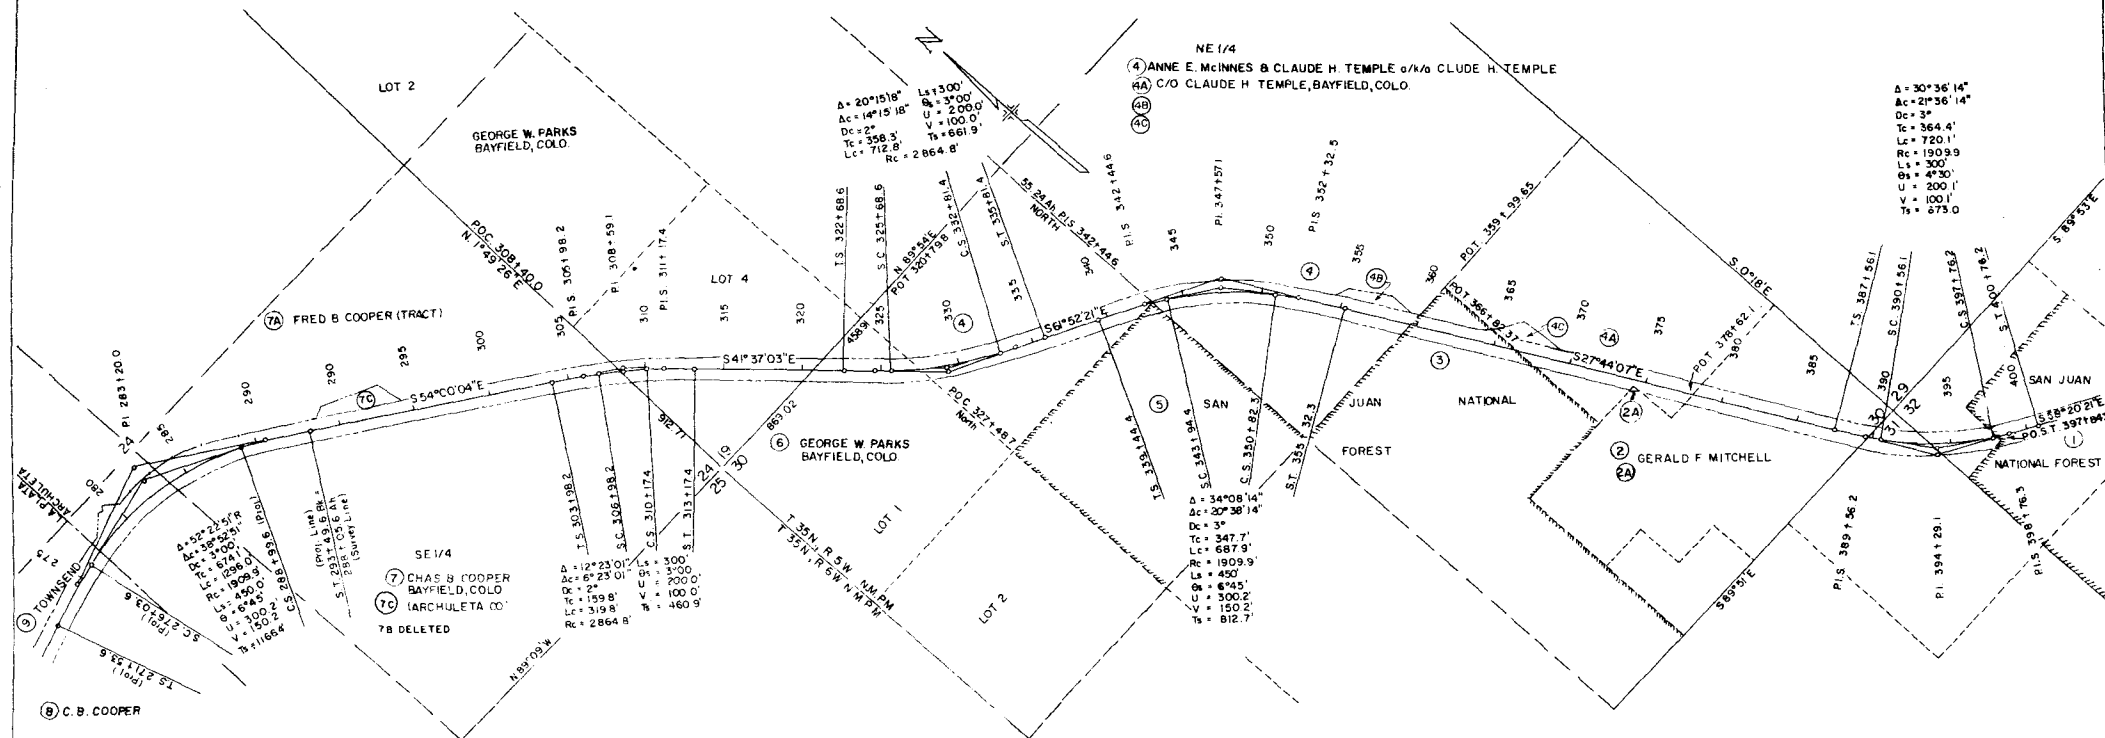

FEDERAL ROAD DIVISION NO.	DISTRICT	PROJ NO	SHEET NO	TOTAL SHEETS
9	COLORADO	DF022-2(15)	15	

RIGHT OF WAY
OWNERSHIP MAP
SCALE 1" = 400'

REVISIONS	

