

Dunn

FEDERAL ROAD REGION NO.	DIVISION	PROJECT NO.	SHEET NO.
VIII	COLORADO	DPFC 050-2 (5) Sec. 2	1

RIGHT OF WAY	REVISIONS
W. SIDE OF CERRO SUMMIT	

STATE DEPARTMENT OF HIGHWAYS
DIVISION OF HIGHWAYS—STATE OF COLORADO

CONVENTIONAL SIGNS

PLAN AND PROFILE OF PROPOSED
FEDERAL AID PROJECT NO. DPFC 050-2 (5) Sec. 2
STATE HIGHWAY NO. 50
MONTROSE COUNTY


RIGHT OF WAY

INDEX OF SHEETS

SHEET NO.	TITLE SHEET
1	TITLE SHEET
2	TABULATION OF PROPERTIES SHEET
3	ALIGNMENT SHEETS
4-5	TOTAL OWNERSHIP SHEETS

SCALE OF ORIGINAL DRAWINGS
PLAN SHEETS 1" = 100'
DETAIL SHEETS 1" =
OWNERSHIP MAPS 1" = 200'

ROW LENGTH OF PROJECT = 0.615 MILES

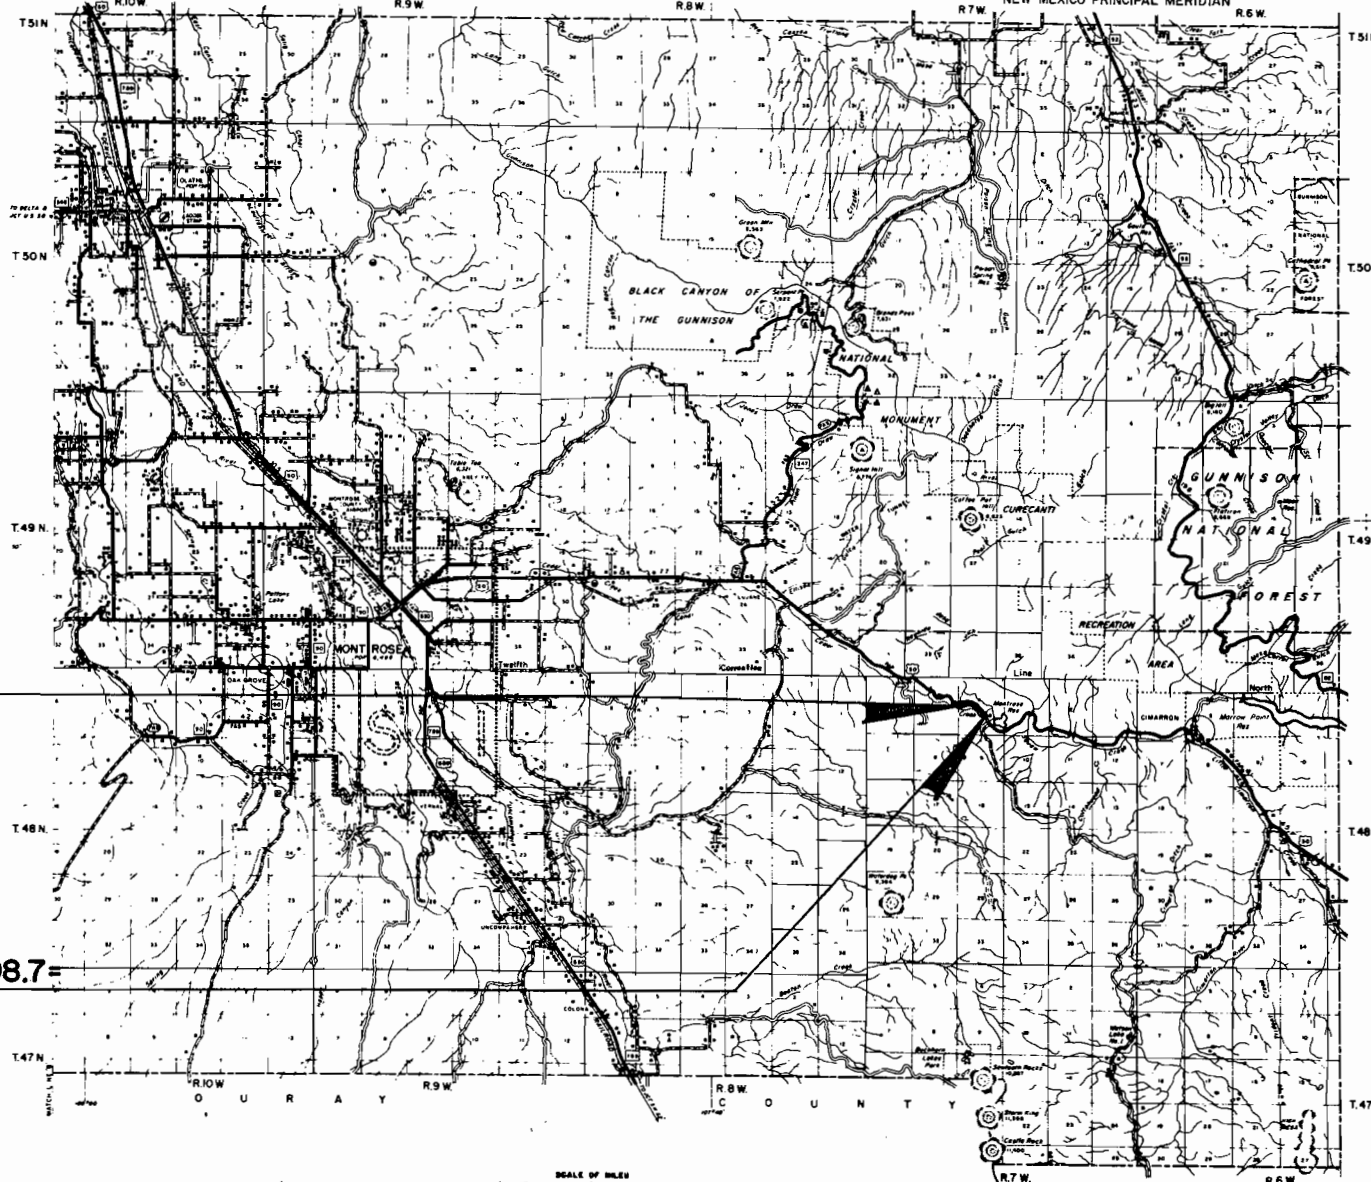

BEGIN R.O.W. PROJ. DPFC 050-2 (5) Sec. 2 P.O.S.T. 256.0' Ah. of
Pl. 331+28.41= STA. 320+55.4 on R.O.W. PROJ. F 021-1(5)

END R.O.W. PROJ. DPFC 050-2 (5) Sec. 2 P.O.S.T. STA. 366+08.7=
STA. 287+ on R.O.W. PROJ. F-258 (12)

DIVISION OF HIGHWAYS

APPROVED: *E. N. House* 9/14/77
CHIEF ENGINEER DATE

DEPARTMENT OF TRANSPORTATION
FEDERAL HIGHWAY ADMINISTRATION

APPROVED: _____ DATE _____
DIVISION ADMINISTRATOR


RIGHT OF WAY WEST SIDE OF CERRO SUMMIT

[illegible]

FEDERAL ROAD REGION NO.	DIVISION	PROJ. NO.	SHEET NO.	TOTAL SHEETS
VIII	COLORADO	DPFC 050-2(5) Sec. 2	3	5

RIGHT OF WAY
W. SIDE CERRO SUMMIT



REVISIONS		

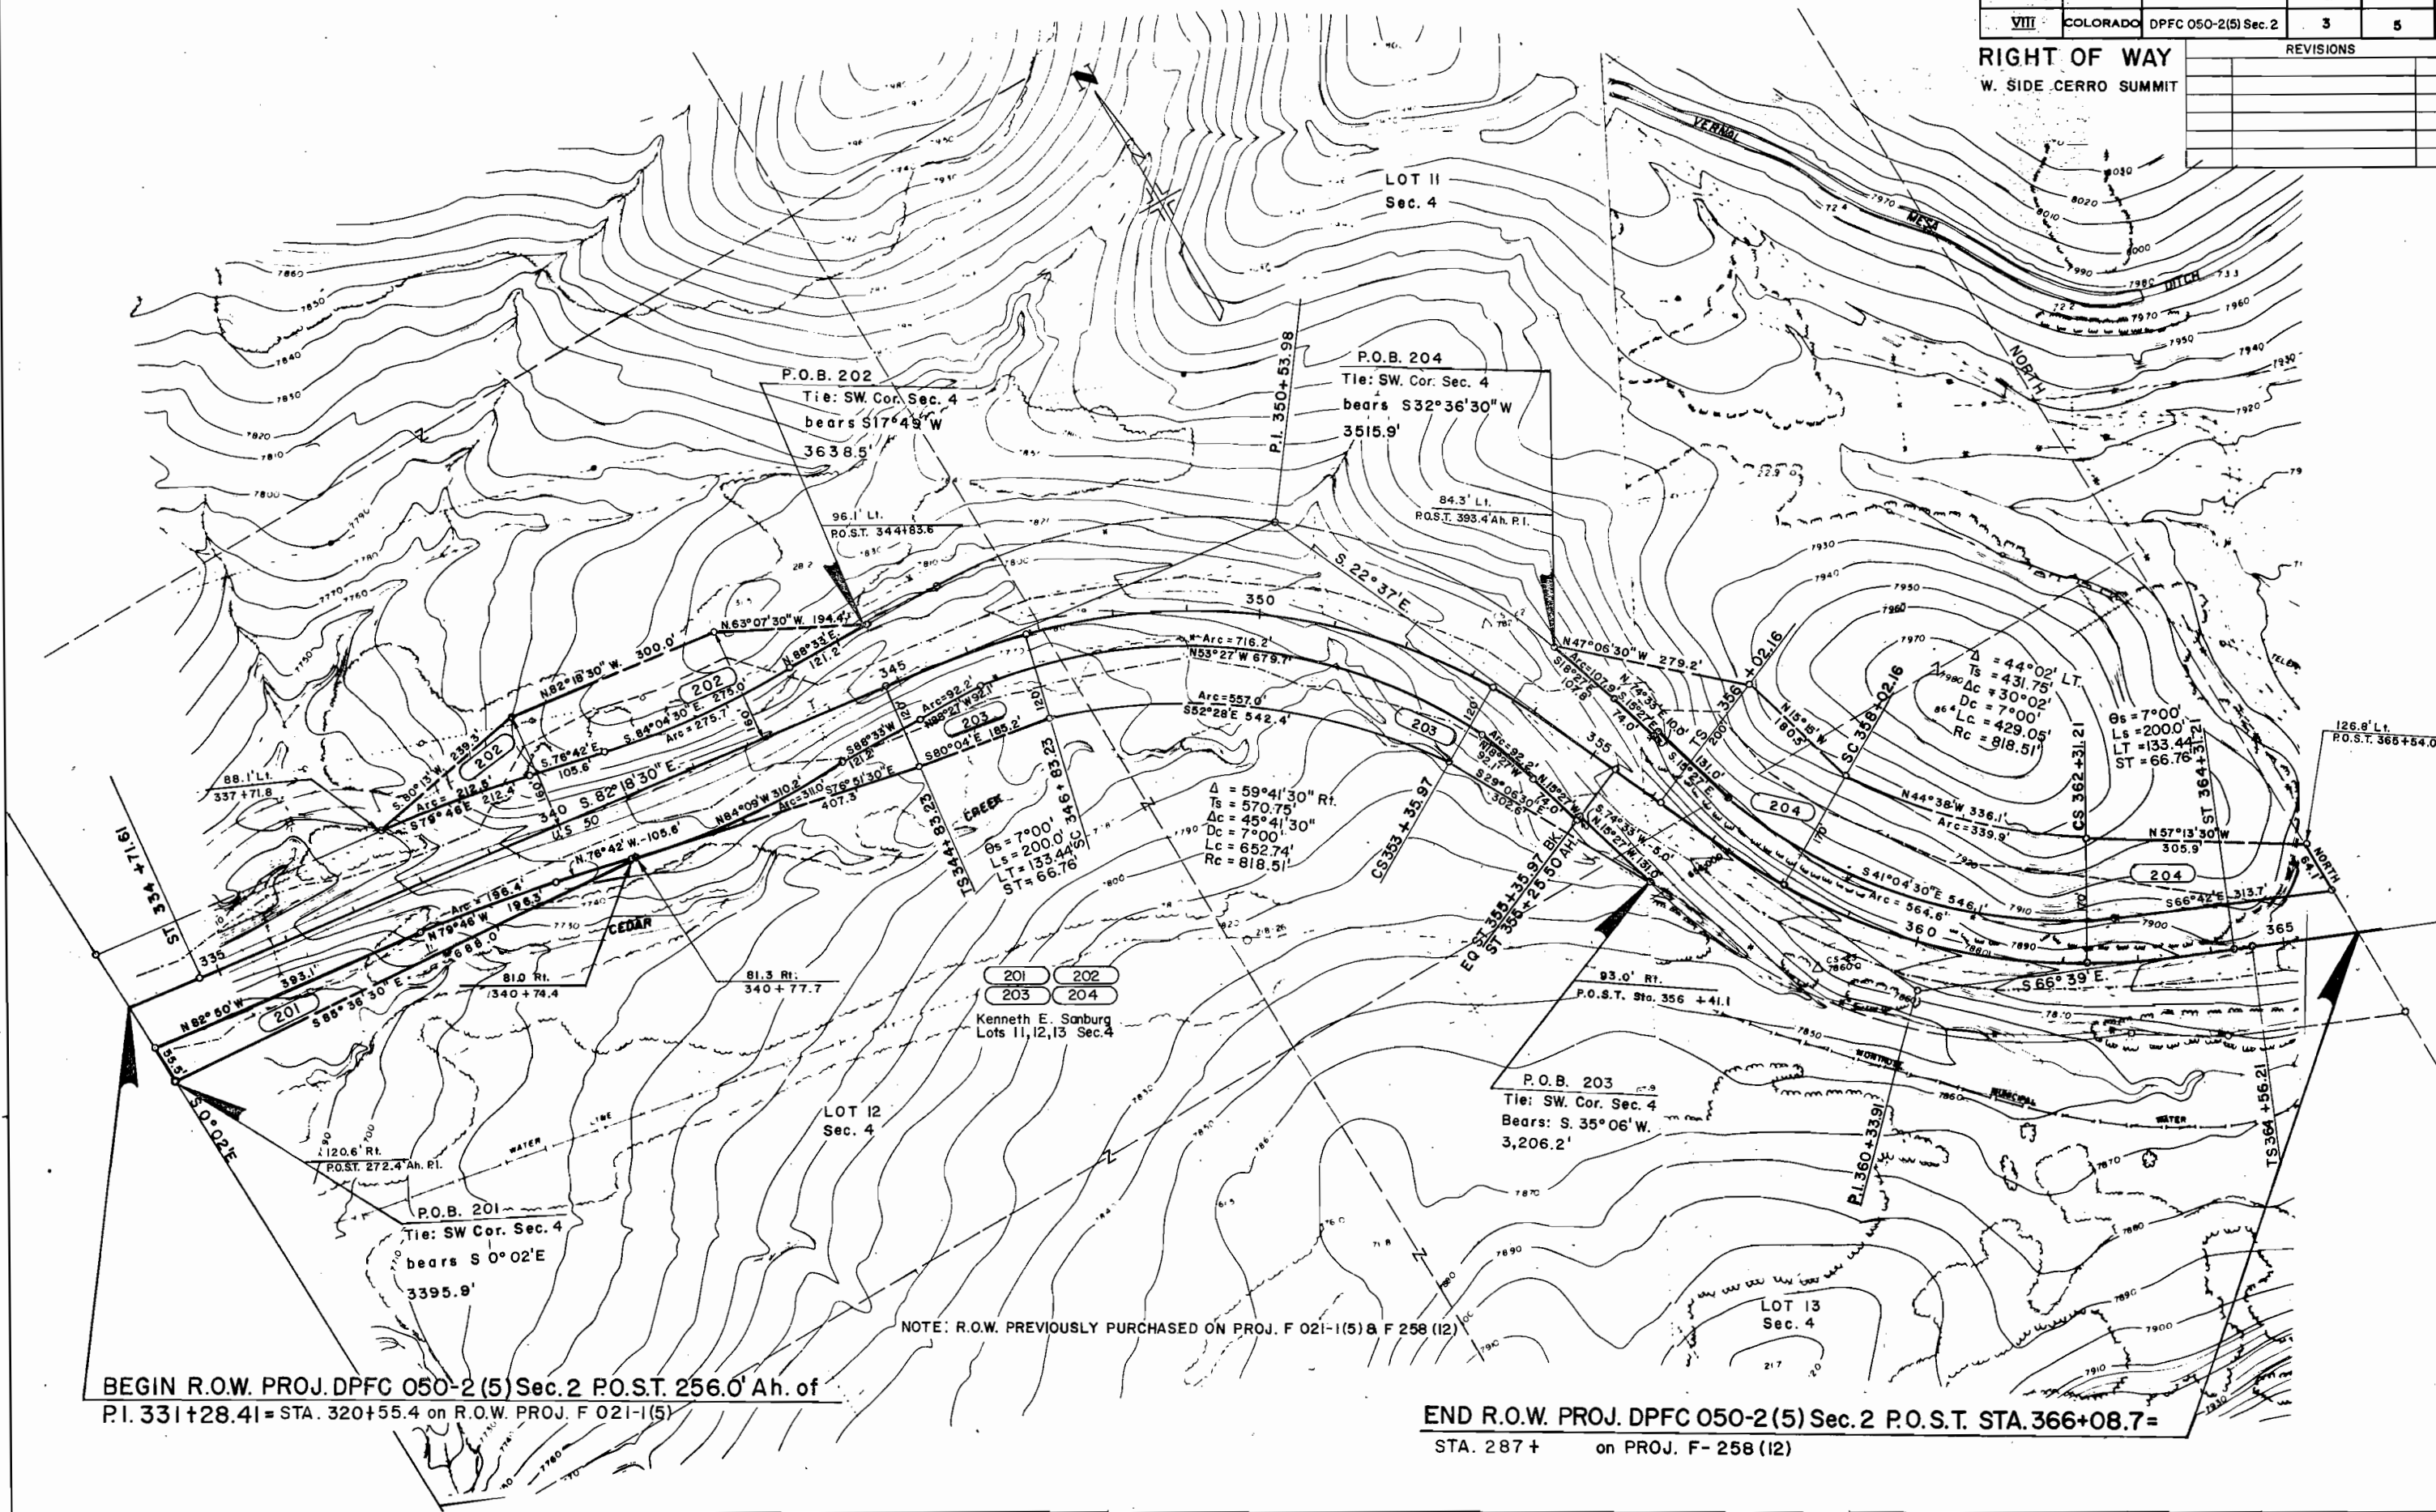

THE STATE DEPARTMENT OF HIGHWAYS
DIVISION OF HIGHWAYS STATE OF COLORADO
PROJECT DPFC 050-2 (5)Sec.2
R.O.W. OWNERSHIP MAP
MONTROSE COUNTY
T.48 & 49 N., R.7 W., N.M.P.M.
Scale 1" = 200'

FEDERAL ROAD REGION NO.	DIVISION	PROJ. NO.	SHEET NO.	TOTAL SHEETS
VIII	COLORADO	DPFC 050-2(5)Sec.2	4	5
REVISIONS				

RIGHT OF WAY
W. SIDE CERRO SUMMIT

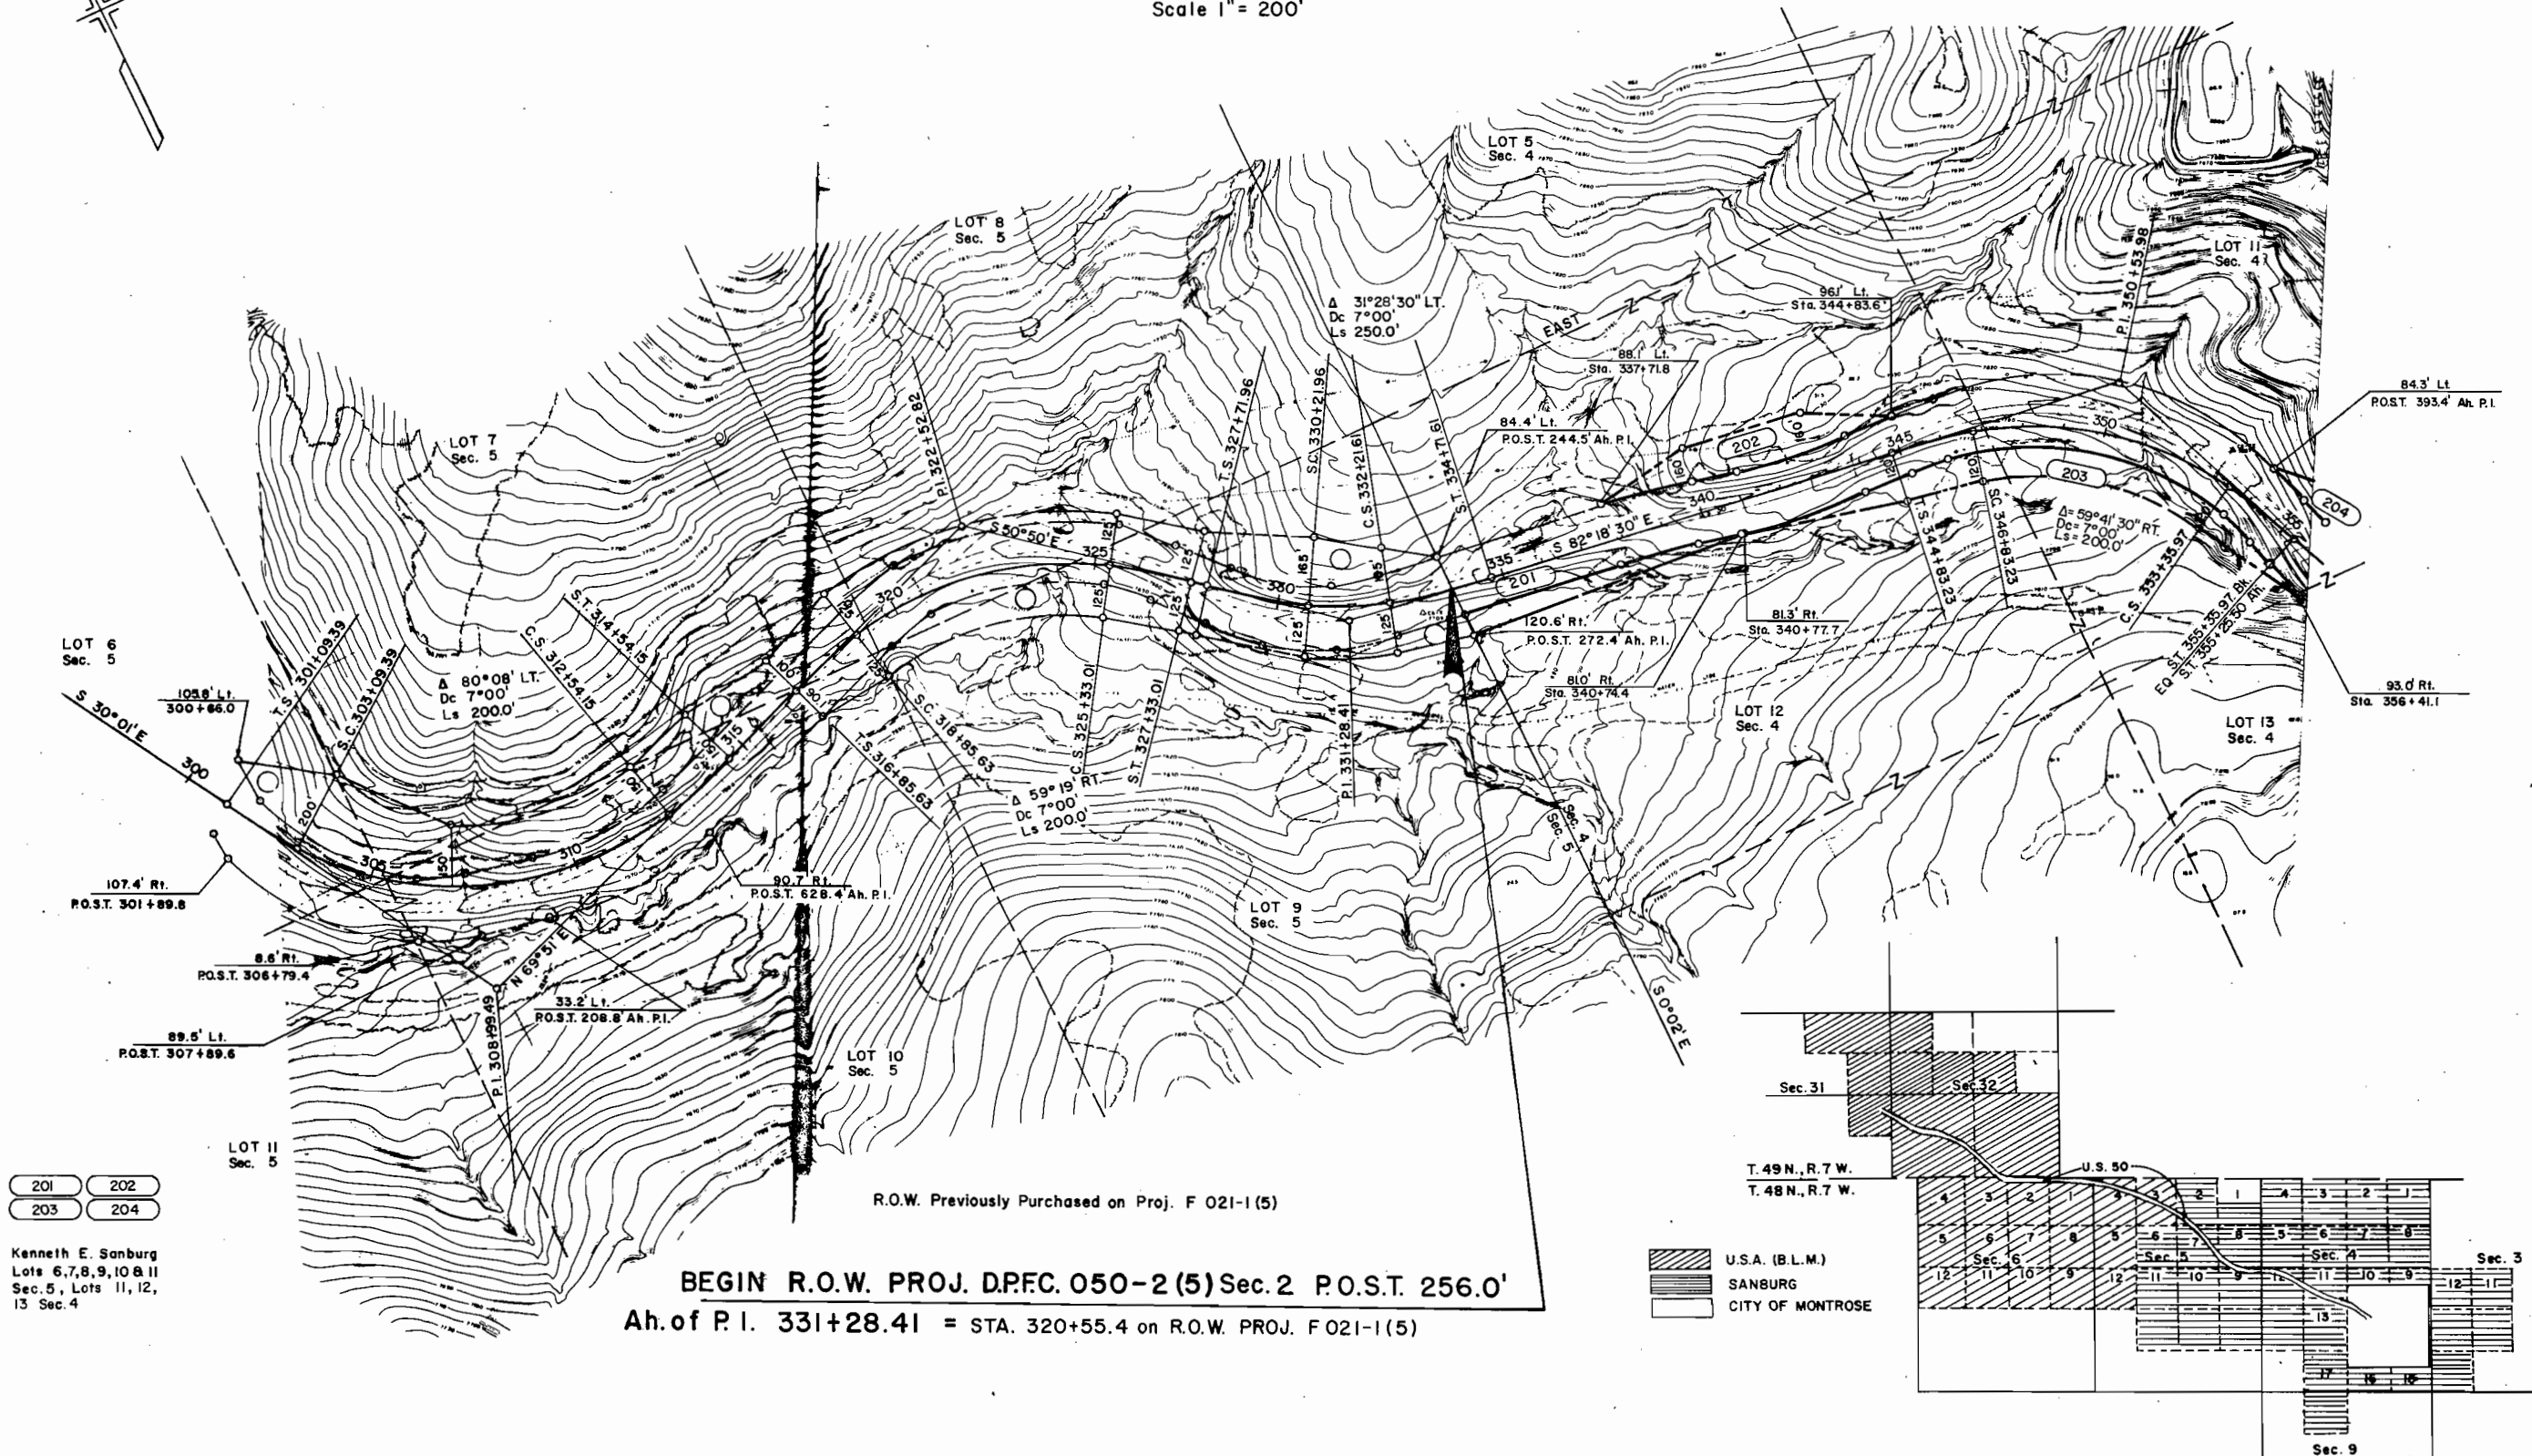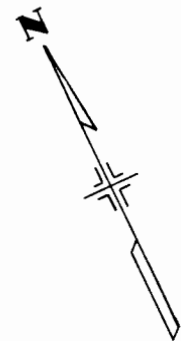

201 202
203 204

Kenneth E. Sanburg
Lots 6, 7, 8, 9, 10 & 11
Sec. 5, Lots 11, 12,
13 Sec. 4

BEGIN R.O.W. PROJ. DPFC. 050-2 (5)Sec.2 P.O.S.T. 256.0'
Ah. of P.I. 331+28.41 = STA. 320+55.4 on R.O.W. PROJ. F 021-1(5)

U.S.A. (B.L.M.)
SANBURG
CITY OF MONTROSE

T.49N., R.7 W.
T.48N., R.7 W.

U.S. 50

Sec. 9

THE STATE DEPARTMENT OF HIGHWAYS
DIVISION OF HIGHWAYS STATE OF COLORADO
PROJECT DPFC 050-2 (5)Sec.2
R.O.W. OWNERSHIP MAP
MONTROSE COUNTY
T. 48.N., R. 7 W., N.M.P.M.
Scale 1" = 200'

FEDERAL ROAD REGION NO.	DIVISION	PROJ. NO.	SHEET NO.	TOTAL SHEETS
VIII	COLORADO	DPFC 050-2 (5)Sec.2	5	5
RIGHT OF WAY W. SIDE CERRO SUMMIT				
REVISIONS				

