




PLAN AND PROFILE OF PROPOSED
FEDERAL AID PROJECT NO. DP RS 0131(7)
STATE HIGHWAY NO. 131
ROUTT COUNTY

RIGHT OF WAY

PLAN SHEETS	1" = 50'
DETAIL SHEETS	1" =
OWNERSHIP MAPS	1" =

[illegible]

1 TITLE SHEET
2 ALIGNMENT SHEET

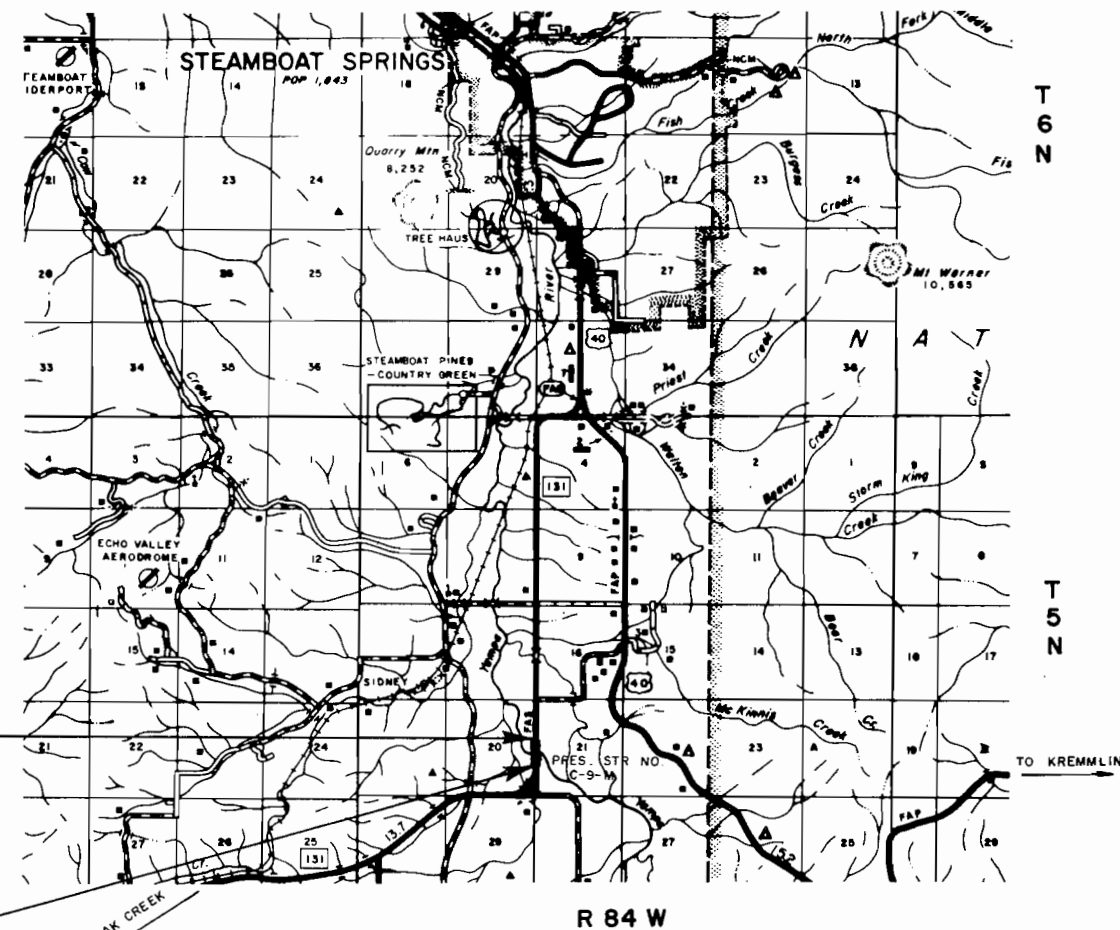


DIST. III
E.M.T. MAR. 76

DIVISION OF HIGHWAYS	
APPROVED:	
<u>E. N. Haase by J. M. Cox</u>	<u>3/10/76</u>
CHIEF ENGINEER	DATE

DEPARTMENT OF TRANSPORTATION	
FEDERAL HIGHWAY ADMINISTRATION	
APPROVED:	_____ DATE _____
_____ DIVISION ADMINISTRATOR	

T. 5 N., R. 84 W., 6th. P.M.

FEDERAL ROAD REGION NO.	DIVISION	PROJ. NO.	SHEET NO.	TOTAL SHEETS
VIII	COLORADO	DP RS 0131(7)	2	2
RIGHT OF WAY SOUTH OF STEAMBOAT SPRINGS				
REVISIONS				

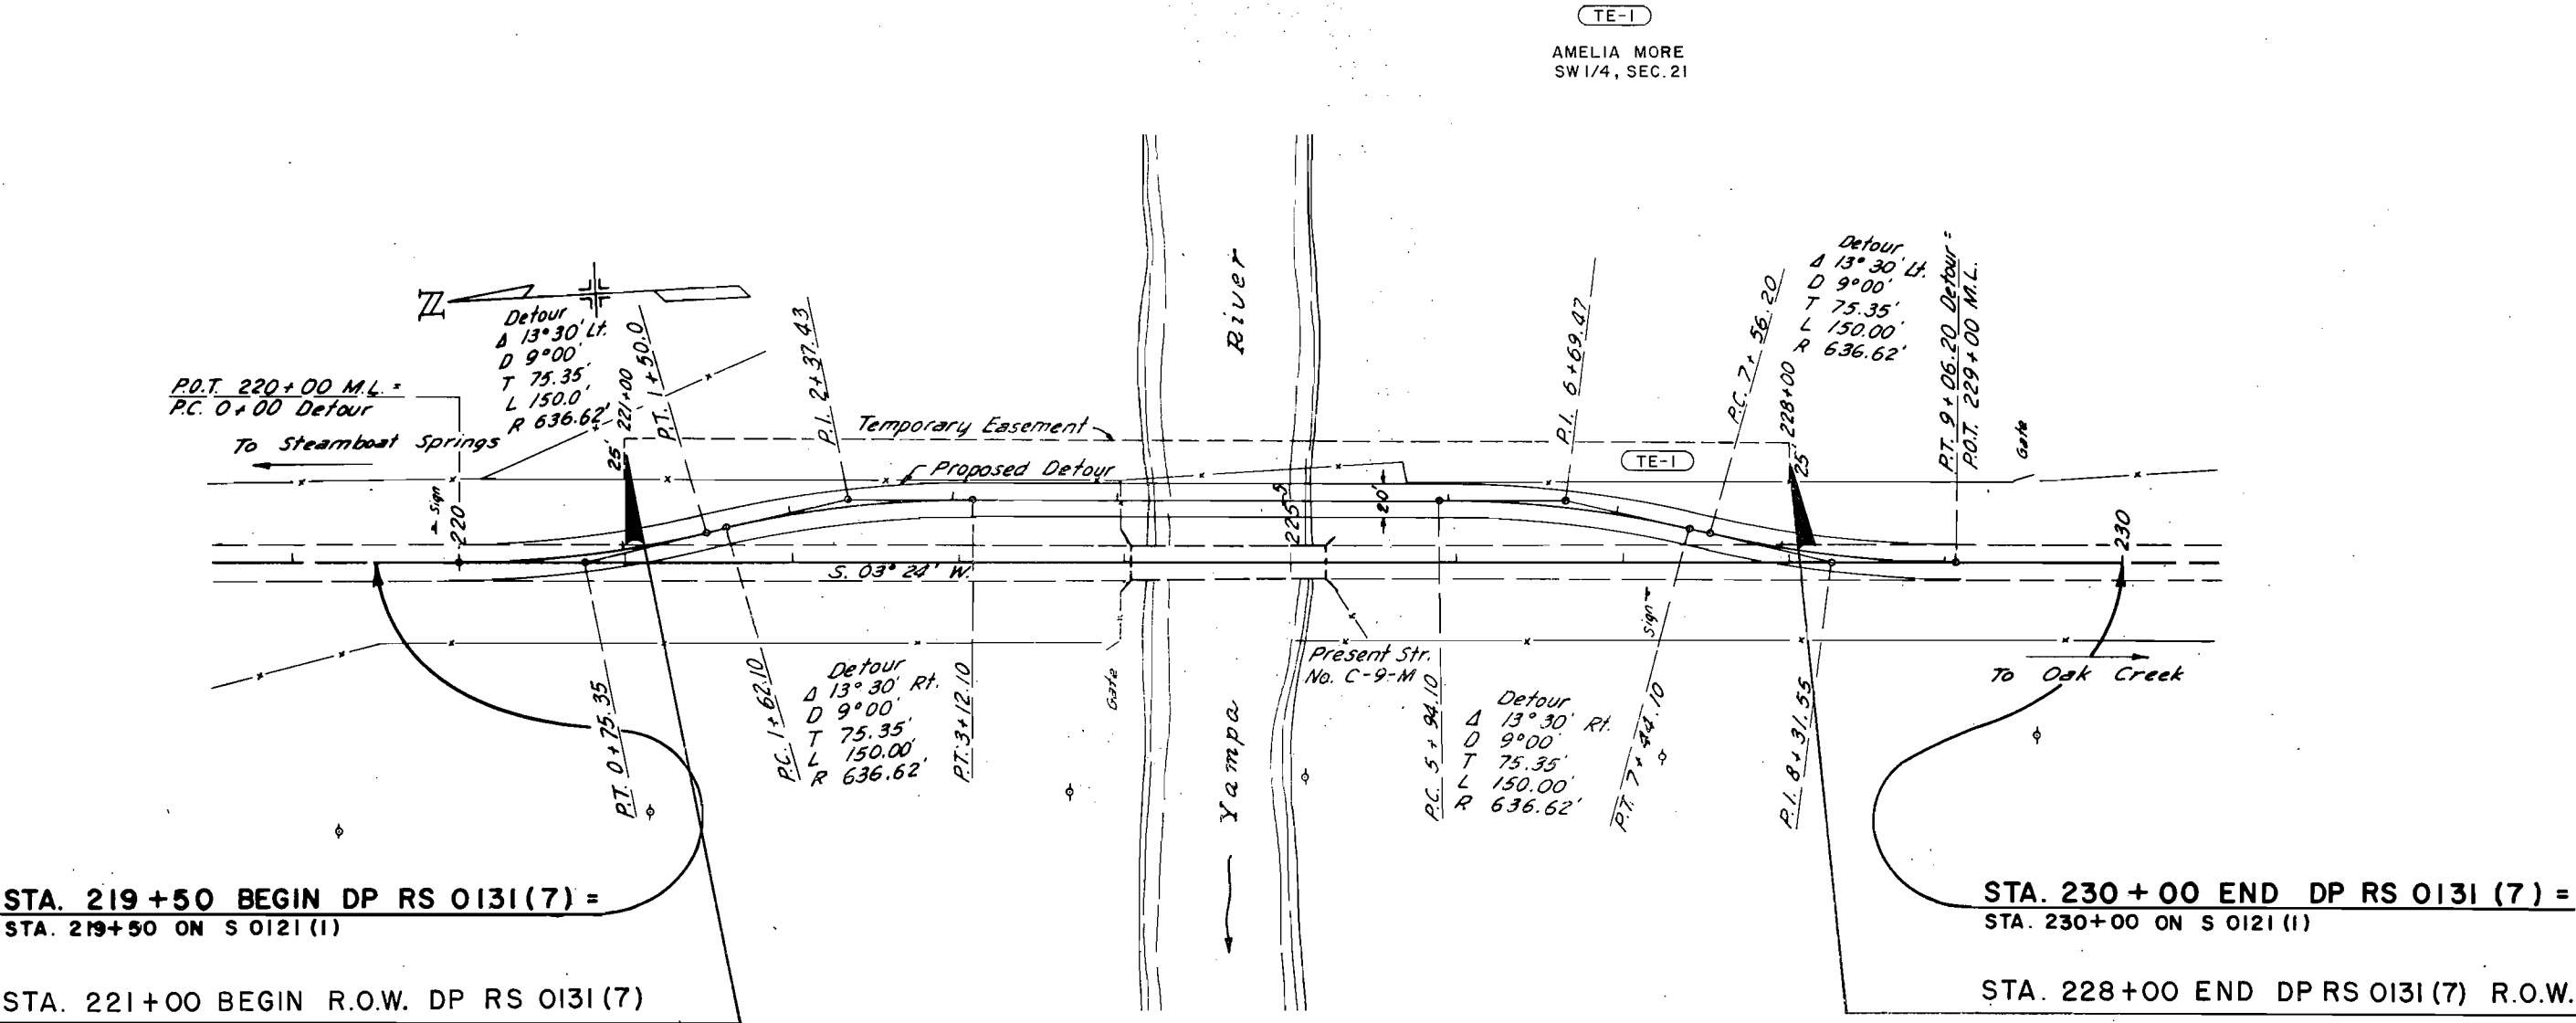

PAR. NO.	OWNER	LOCATION	PARCEL AREA	PURPOSE
TE-1	AMELIA MORE	SW. 1/4 SEC. 21	0.402 AC.	FOR CONSTRUCTION DETOUR