

FORMERLY CS 03-0052-10

RIGHT OF WAY

COLORADO
DEPARTMENT OF HIGHWAYS
PLAN AND PROFILE OF PROPOSED
FEDERAL AID PROJECT NO. DS 0030(7)

FORMERLY CS 03-0052-10

STATE HIGHWAY NO. 52
WELD COUNTY

SCALES OF ORIGINAL DRAWINGS

ON PLAN, 1 IN. = 100 FT.
ON PROFILE, 1 IN. = 100 FT. HORIZONTAL
1 IN. = 10 FT. VERTICAL

GRADE LINE ON PROFILE IS SHOWN AS GRADE OF FINISHED ROAD


RIGHT OF WAY

INDEX OF SHEETS

- SHEET NO. 1 TITLE PAGE AND SKETCH MAP
2 TABULATION OF PROPERTIES
3-15 ALIGNMENT PLAN AND PROFILE
16-17 OWNERSHIP

BEGIN DS 0030(7) FORMERLY CS 03-0052-10
STATION 0+00

END DS 0030(7) FORMERLY CS 03-0052-10
STATION 370+72.9

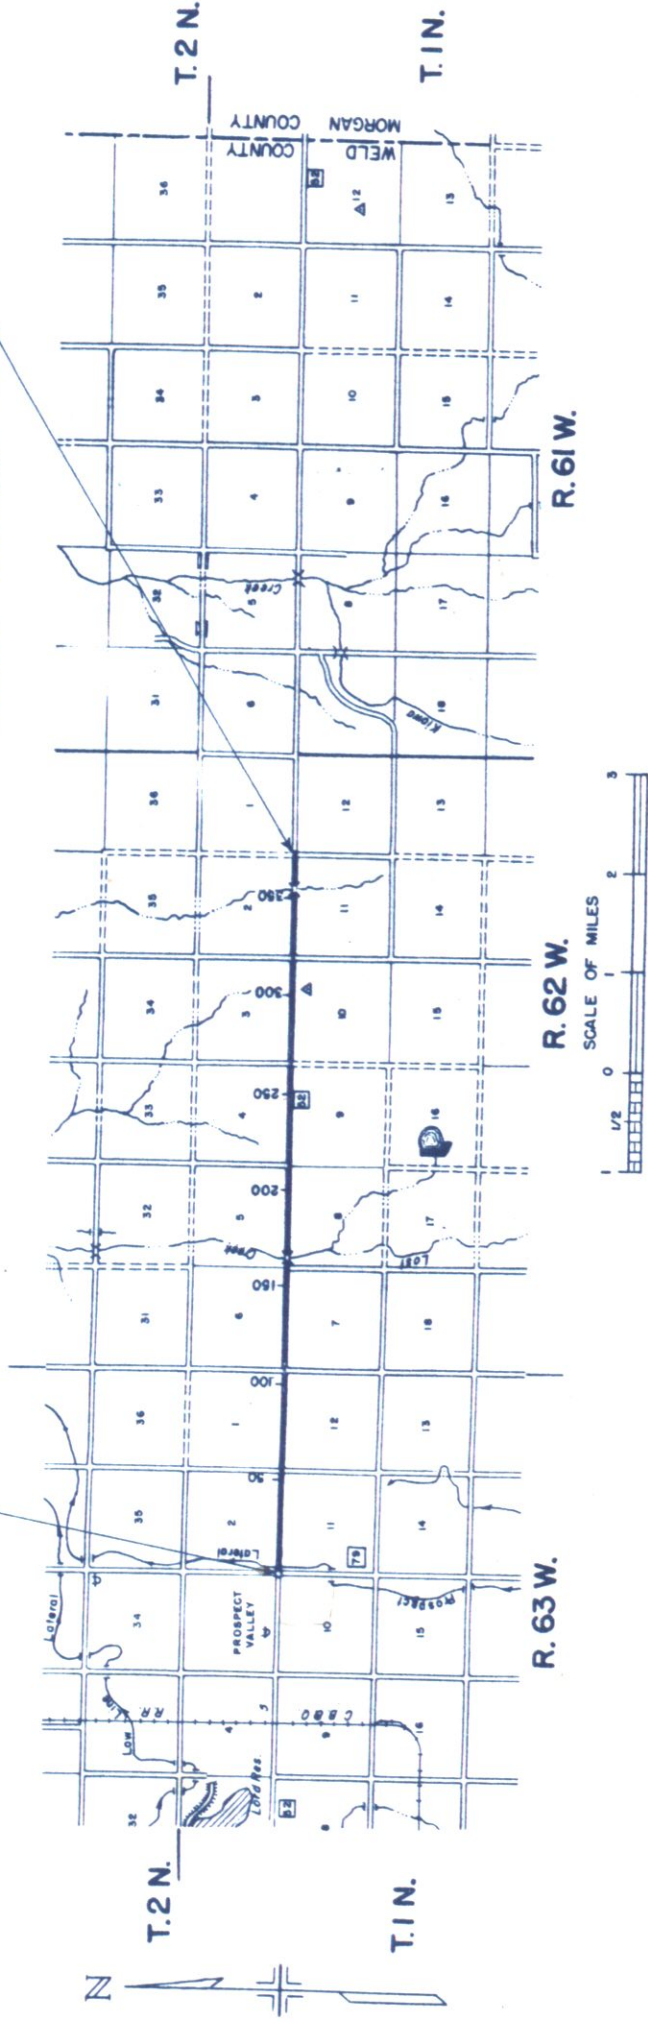

R.O.W. TABULATION OF PROPERTIES IN WELD COUNTY S.H.NO. 52 PROJ. DS 0030(7)

FEDERAL ROAD DIVISION NO	DISTRICT	PROJ. NO	SHEET NO	TOTAL SHEETS
9	COLORADO	CS 03-0052-10	2	

FORMERLY CS 03-0052-10

RIGHT OF WAY NOW DS 0030(7)

PARCEL NO.	OWNER	ADDRESS	LOCATION	AREA IN ACRES		REMARKS					NO.
				PARCEL	TO BE ACQUIRED						
1	MARIE TRUPP	KEENESBURG, COLO.	T.1N., R.63W. SW4SW4 SEC. 2	0.61	0.16						
2	RAYMOND PELZ	KEENESBURG, COLO.	NW4NW4 SEC. 11	0.14	0.03						
3	HENRY J. VOGEL, JACOB VOGEL & CARL VOGEL	RT. 4 LONGMONT, COLO.	NE4NE4 SEC. 11	0.14	0.03						
4	HERMAN SCHEID	1191 NORTHERN AVE. BRIGHTON, COLO.	SE4SE4 SEC. 2	0.14	0.03						
5	IVAN L. ANDREWS	HUDSON, COLO.	SW4SW4 SEC. 1	0.14	0.03						
6	JOHN R. BUMPUS & D. EVELYN BUMPUS	KEENESBURG, COLO.	NW4NW4 SEC. 12	0.14	0.03						
7	KENNETH R. NELSON	ROGGEN, COLO.	NE4NE4 SEC. 12	0.14	0.03						
7-A	KENNETH R. NELSON	ROGGEN, COLO.	NE4 SEC. 12	1.515	1.515						
8	HARRY E. JONES	5400 SO. CLARKSON, LITTLETON, COLO.	SE4SE4 SEC. 1	0.14	0.03						
8-A	HARRY E. JONES	5400 SO. CLARKSON, LITTLETON, COLO.	SE4 SEC. 1	1.515	1.515						
9	IDA TOLLE	ROGGEN, COLO.	SW4SW4 SEC. 6	0.14	0.03						
10	KENNETH R. NELSON & LINNEA R. NELSON	ROGGEN, COLO.	NW4NW4 SEC. 7	0.14	0.03						
11-A	HOWARD EDWARD SCRIBNER, GRACE A. SCRIBNER	BOX 122 ROGGEN, COLO.	NW4 SEC. 8	0.964	0.964						
11	TILLIE KLAUSNER		NE4NE4 SEC. 7	0.27	0.06						
11-B	EARL F. MAVS, GEO. A. MAVS, & LULA F. MAVS, JT.		SW4 SEC. 8	0.964	0.964						
12	CHARLES BUCHHOLZ	ROGGEN, COLO.	SE4SE4 SEC. 5	0.14	0.03						
13	LOTTIE M. MAY	304 W. PROSPECT FT. COLLINS, COLO.	SW4SW4 SEC. 4	0.14	0.03						
14	GEORGE SIGG	ROGGEN, COLO.	SE4SE4 SEC. 4	0.14	0.03						
15	STATE OF COLORADO		NE4NE4 SEC. 9	0.14	0.03						
16	BEN B. DESPAIN	ROGGEN, COLO.	NW4NW4 SEC. 10	0.14	0.03						
17	VINCENT BUCHHOLZ	ROGGEN, COLO.	SW4SW4 SEC. 3	0.14	0.03						
18	LOIS E. WAHL	ROGGEN, COLO.	SE4SE4 SEC. 3	0.14	0.03						
19	BENJAMIN BROWN DE SPAIN & ELLEN PAULINE DE SPAIN	ROGGEN, COLO.	NE4NE4 SEC. 10	0.14	0.03						
20	FLORENCE E. DUFF	ROGGEN, COLO.	NW4NW4 SEC. 11	0.14	0.03						

R. O. W. TABULATION OF PROPERTIES IN WELD COUNTY S.H.No. 52 PROJ. DS 0030(7)

FORMERLY CS 03-0052-10

FEDERAL ROAD DIVISION NO 9	DISTRICT COLORADO	PROJ. NO CS 03-0052-10	SHEET NO 2-A	TOTAL SHEETS
-------------------------------	----------------------	---------------------------	-----------------	--------------

RIGHT OF WAY NOW DS 0030(7)

PARCEL NO.	OWNER	ADDRESS	LOCATION	AREA IN ACRES		REMARKS					NO.
				PARCEL	TO BE ACQUIRED						
21	HOWARD W. REID	720 MONACO DENVER, COLO.	T. 1 N., R. 62 W. SW 4 SW 4 SEC. 2	0.14	0.03						
22	HOWARD W. REID	720 MONACO DENVER, COLO.	SW 4 SE 4 SEC. 2	0.08	0.27						
23	HOWARD W. REID	720 MONACO DENVER, COLO.	SE 4 SE 4 SEC. 2	0.14	0.03						
24	LYLE V COOKSEY	ROGGEN, COLO.	SW 4 SW 4 SEC. 1	0.14	0.03						
25	LOIS E. WAHL	ROGGEN, COLO.	NW 4 NE 4 SEC. 11	0.88	0.27						
26	LOIS E. WAHL	ROGGEN, COLO.	NE 4 NE 4 SEC. 11	0.14	0.03						
27	STATE OF COLORADO		NW 4 NW 4 SEC. 12	0.14	0.03						
E-11	TILLIE KLAUSNER	BOX 122 ROGGEN, COLO.	NE 4 NE 4 SEC. 7	0.071	0.071					TEMPORARY PERMIT	
E-11A	HOWARD EDWARD SCRIBNER, GRACE A. SCRIBNER		NW 4 NW 4 SEC. 8	0.152	0.152					TEMPORARY PERMIT	
E-25	LOIS E. WAHL	ROGGEN, COLO.	NW 4 NE 4 SEC. 11	0.275	0.275					TEMPORARY PERMIT	

SE 1/4 SEC 3
T1N, R63W

1 MARIE TRUPP
KEENESBURG, COLO.

Begin Parcel 1 S0°40'W 90.0'
To SW Cor Sec 2

Section 2

Section 3

To Hudson

SH #52

BEGIN DS 0030(7) FORMERLY CS 03-0052-10
STATION 0+00

Section 10

2 RAYMOND PELZ
KEENESBURG, COLO.

Begin Parcel 2, N0°13'E 90.0'
To NW Cor Sec 11

Section 11

NE 1/4 SEC. 10

NW 1/4 SEC 11

FED ROAD DIV NO	DIST	PROJ NO	SHEET NO	TOTAL SHEETS
9	COLO	DS 0030(7)	3	

RIGHT OF WAY FORMERLY CS 03-0052-10

NOTE BOOK	NO. 20789
ALLEGMENT CHECKED	BY OF MAT. CHECKED
DATE	DATE


NOTE BOOK	NO. 20789
STRUCTURE NOTED	BY MAT. CHECKED
DATE	DATE

HERMAN SCHEID
1191 NORTHERN AVE
BRIGHTON, COLO.

SE 1/4 SEC. 2
T1N, R63W

IVAN L. ANDREWS
HUDSON, COLO.

SW 1/4 SEC. 1

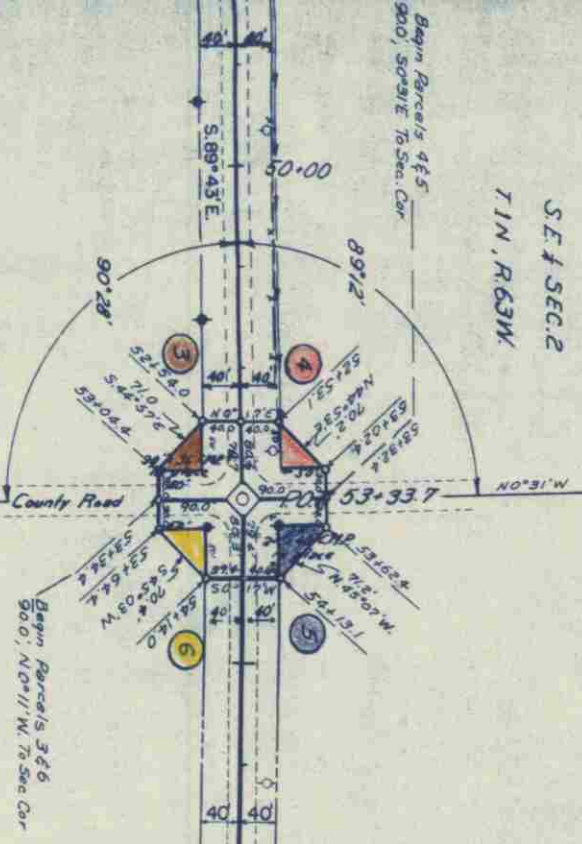

NE 1/4 SEC. 11

HENRY J. VOGEL,
JACOB VOGEL &
CARL VOGEL
RT. 4
LONGMONT, COLO.

JOHN R. BUMPUS &
D. EVELYN BUMPUS
KEENESBURG, COLO.

NW 1/4 SEC. 12

D = 123.7' Rt
D = 0.30'
T = 141.7'
L = 283.3W'
R = 11.560'


P.C. 66+21.1
Survey

P.T. 69+04.4

Ha

P.C. 78+68.3 (Proj.)


P.T. 81+03.3 (Proj.)



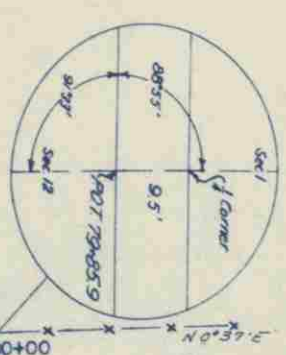


RIGHT OF WAY FORMERLY CS 03-0052-10


FILE NO.	DIST.	PROJ. NO.	SHEET NO.	TOTAL SHEETS
9	COLL.	DS 0030(7)	5	

Projected
A 1" = 10.30" Rt.
D 0° = 30'
T 117.5'
R 11480'
L 235.02'

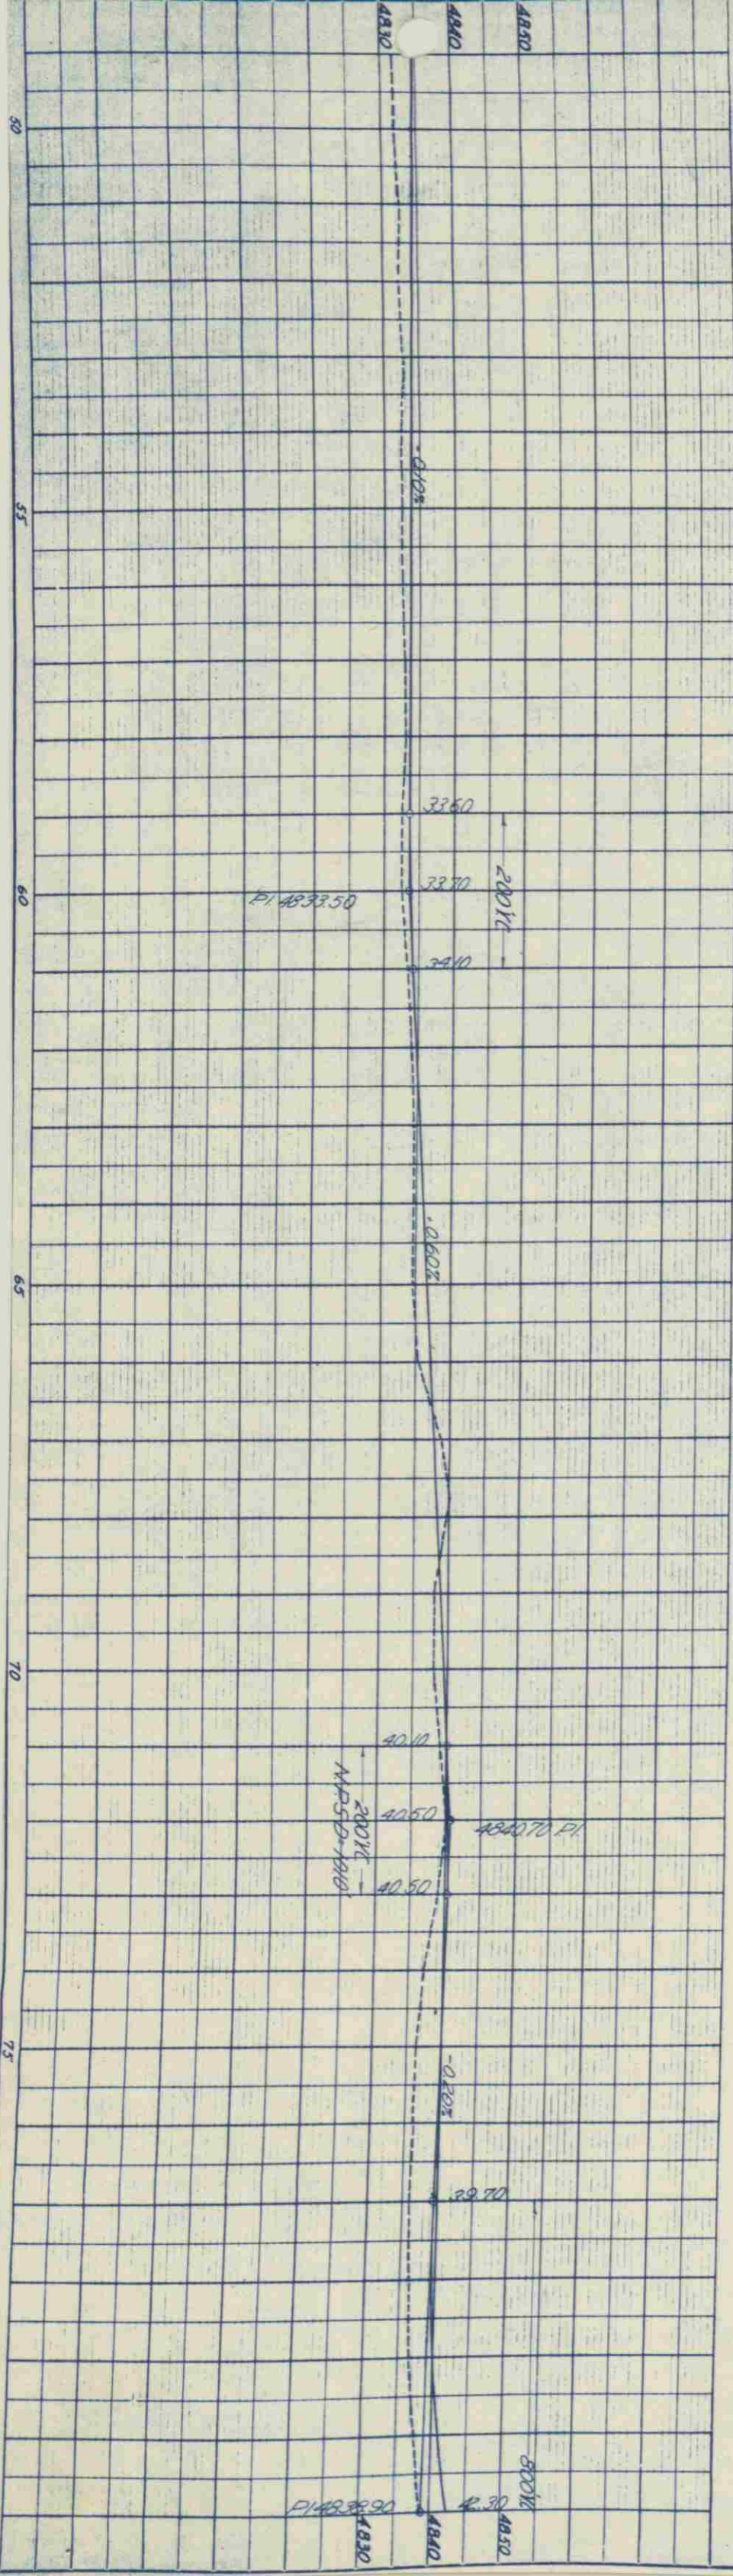

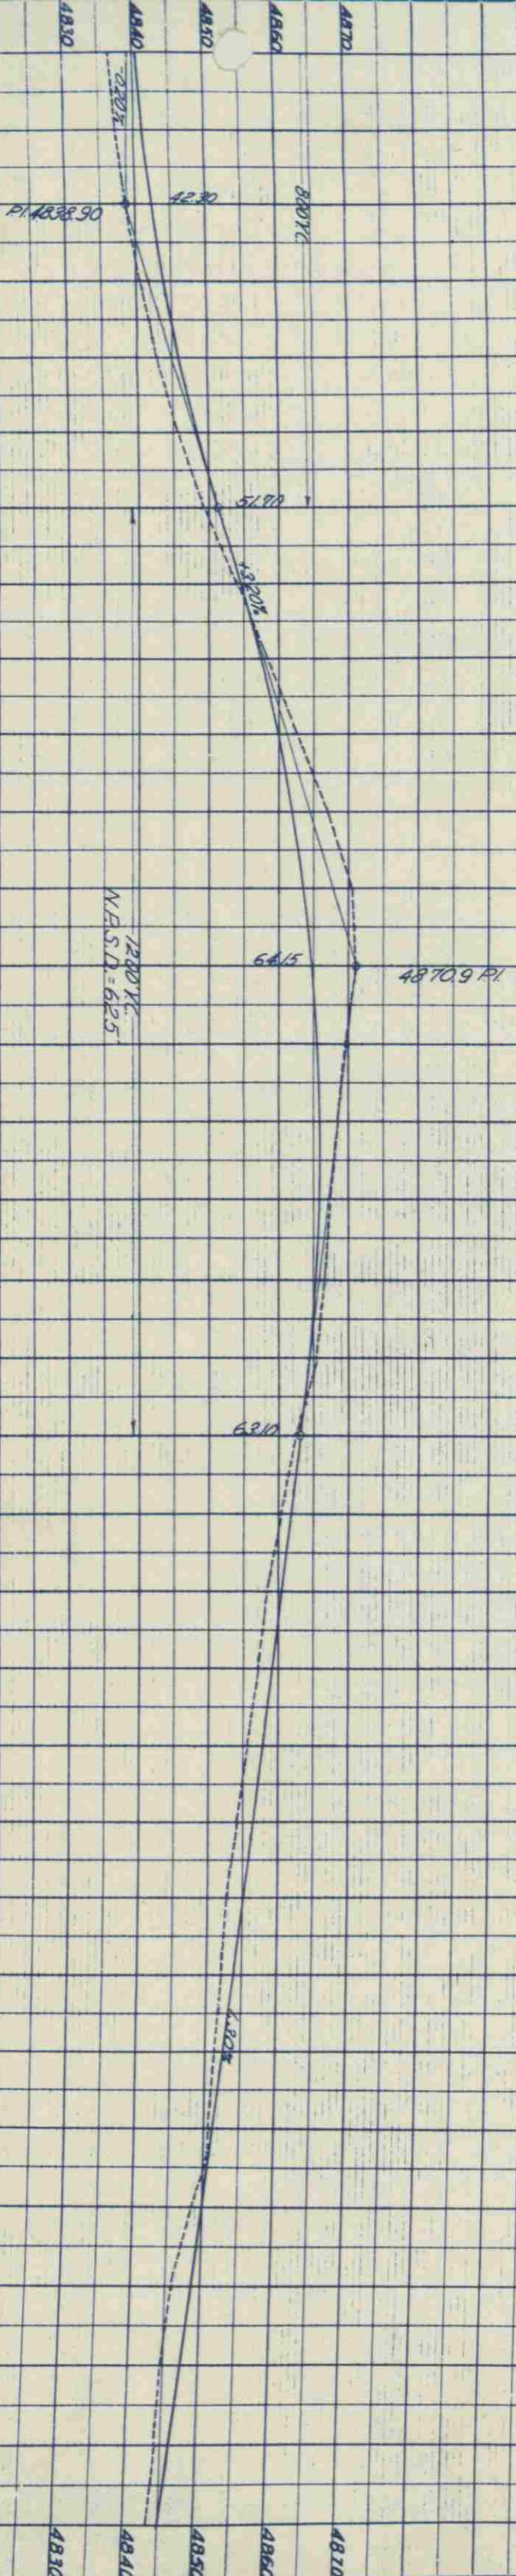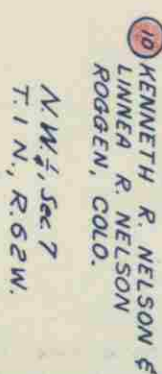 

SW 1/4, Sec 6
T1N, R62W

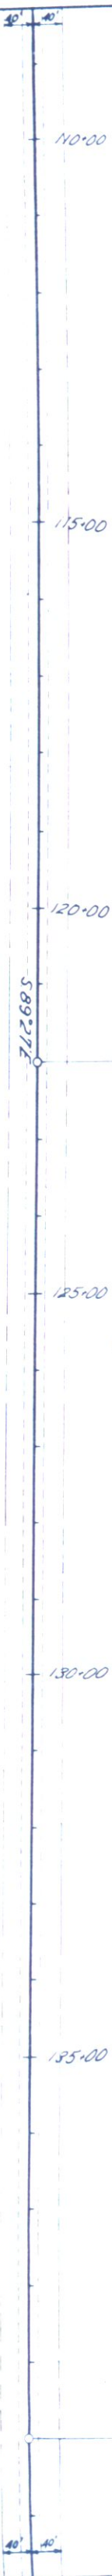


SE 1/4, Sec 6

FEED ROAD DIST NO	DIST	PROJ. NO	SHEET NO	TOTAL SHEETS
9	COLD	DS 0030(7)	7	

RIGHT OF WAY FORMERLY CS 03-0052-10

NW 1/4, Sec 7

NE 1/4, Sec 7

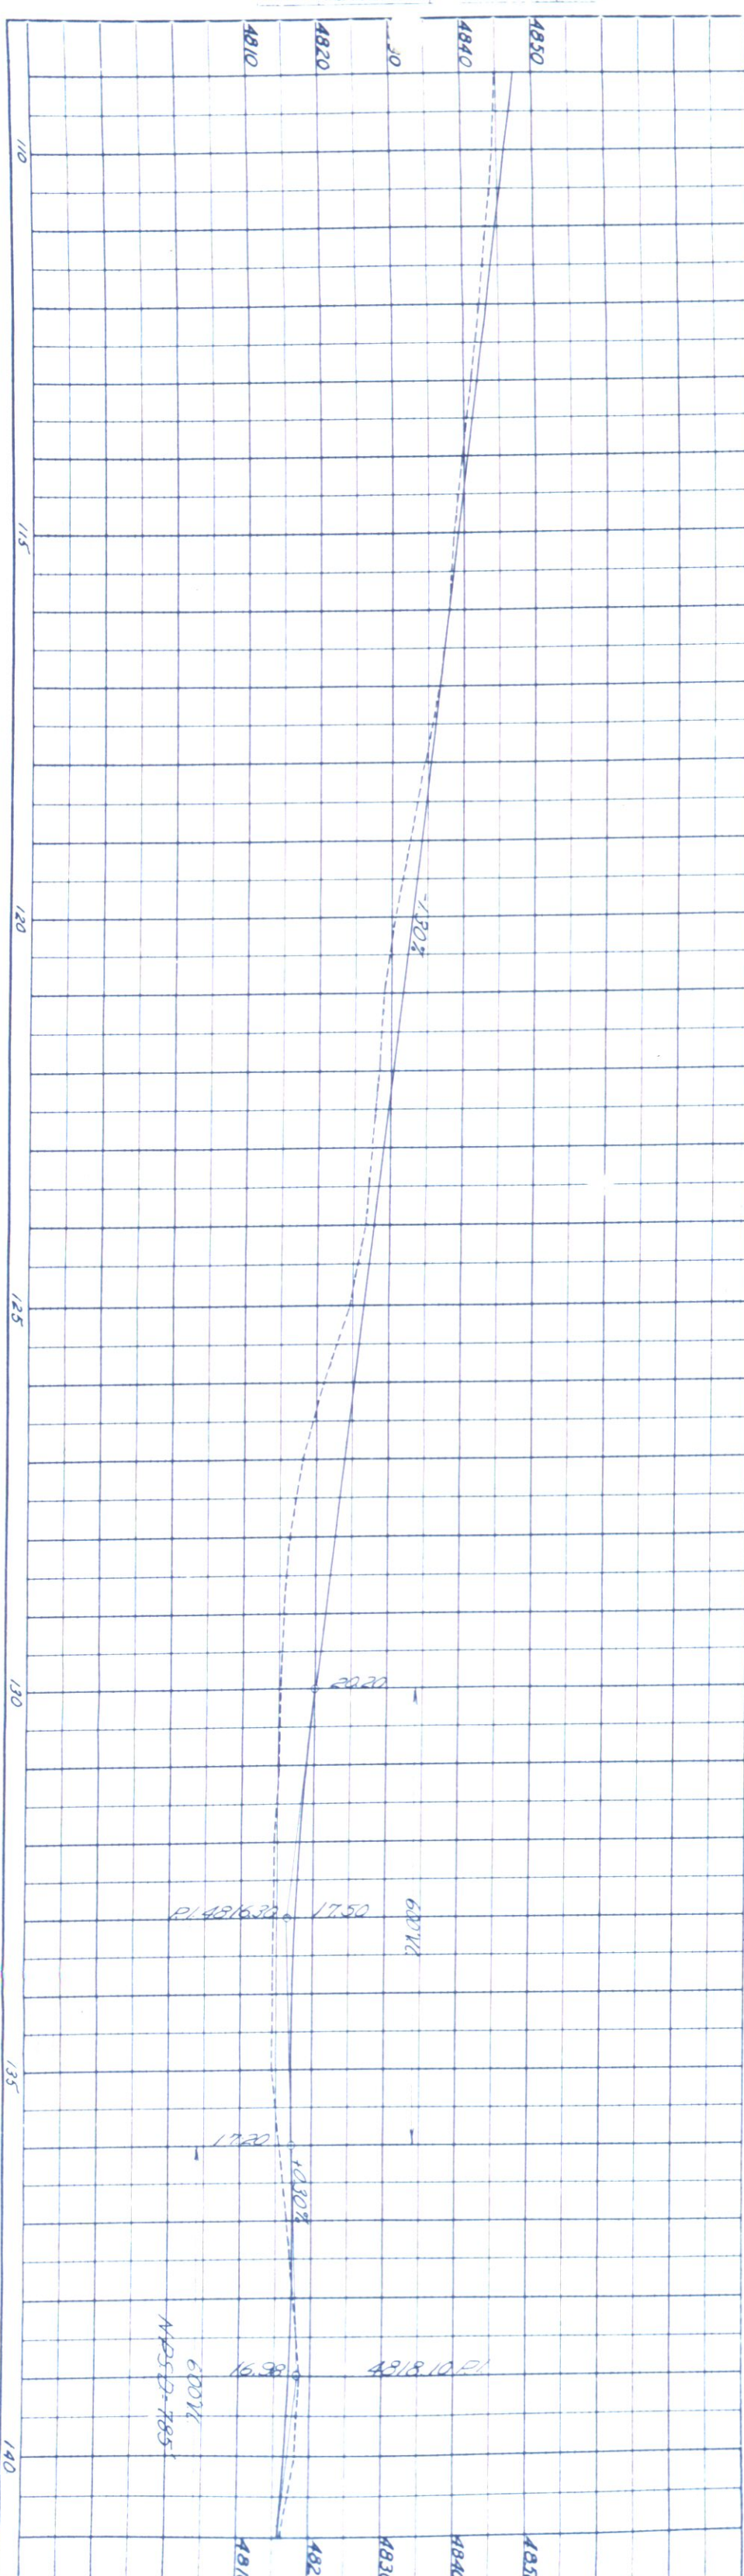

FED. ROAD DIV. NO.	DIST.	PROJ. NO.	SHEET NO.	TOTAL SHEETS
9	COLO.	DS 0030(7)	8	

RIGHT OF WAY FORMERLY CS 03-0052-10

SW¹/₄, Sec. 5

SE¹/₄, Sec. 6
T1N, R62W

NW¹/₄, Sec. 8

11 TILLIE KLAUSNER
Box 122
R. 2, T. 1N, R. 62W, COLO.
(E.I.I.T.P.)

NE¹/₄, Sec. 7

(E.I.I.A.T.P.) HOWARD EDWARD SCRIBNER
and GRACE A. SCRIBNER
ROGGEN, COLO.

Tie Parcel No. 11,
N 60° 57' E - 81.0',
To NE Cor. Sec. 7

Easement for Debar

USGS
BM

County Road

157+60

90'±

P1 159.104

Δ = 0° 24' 14"

170.00

165.00

160.00

155.00

150.00

145.00

POT 140.00

589° 27' E

589° 57' E

170.00

165.00

160.00

155.00

150.00

145.00

POT 140.00

589° 27' E

589° 57' E

170.00

165.00

160.00

155.00

150.00

145.00

POT 140.00

4820
310
4800 600' VC
4790

P1 4816.10
16.98
14.50

-1.20%

400' VC

0.03

0.18

P1 4803.70

-0.26%

200' VC

0.24

P1 4800.84

0.18

0.102

0.24

1000' VC

0.74

P1 4804.24

13.20%

4820

4810

4800

4790

170

165

-5

-10

FED ROAD DIST NO	DIST	PROJ NO	SHEET NO	TOTAL SHEETS
9	COLO	DS 0030(7)	9	


RIGHT OF WAY FORMERLY CS 03-0052-10

SE 1/4, Sec 5

SW 1/4, Sec 5
T1N, R62W

EARL F MAY, GEO A MAY and LULA E MAY, J.T.


SW 1/4 Sec. 5

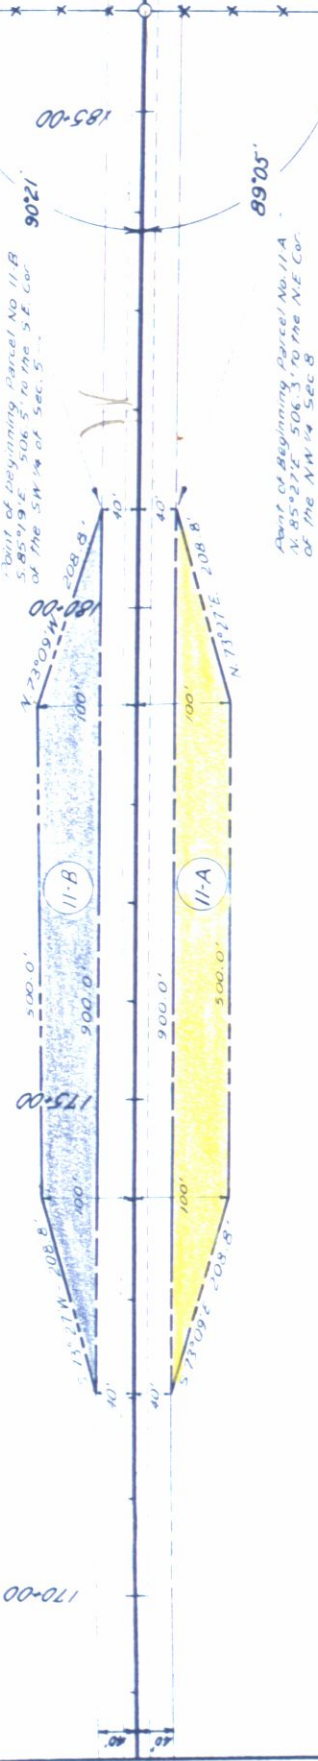

HORACE EDWARD SCRIBNER and GRACE A. SCRIBNER
NW 1/4 Sec. 8

NW 1/4, Sec. 8

NE 1/4, Sec. 8

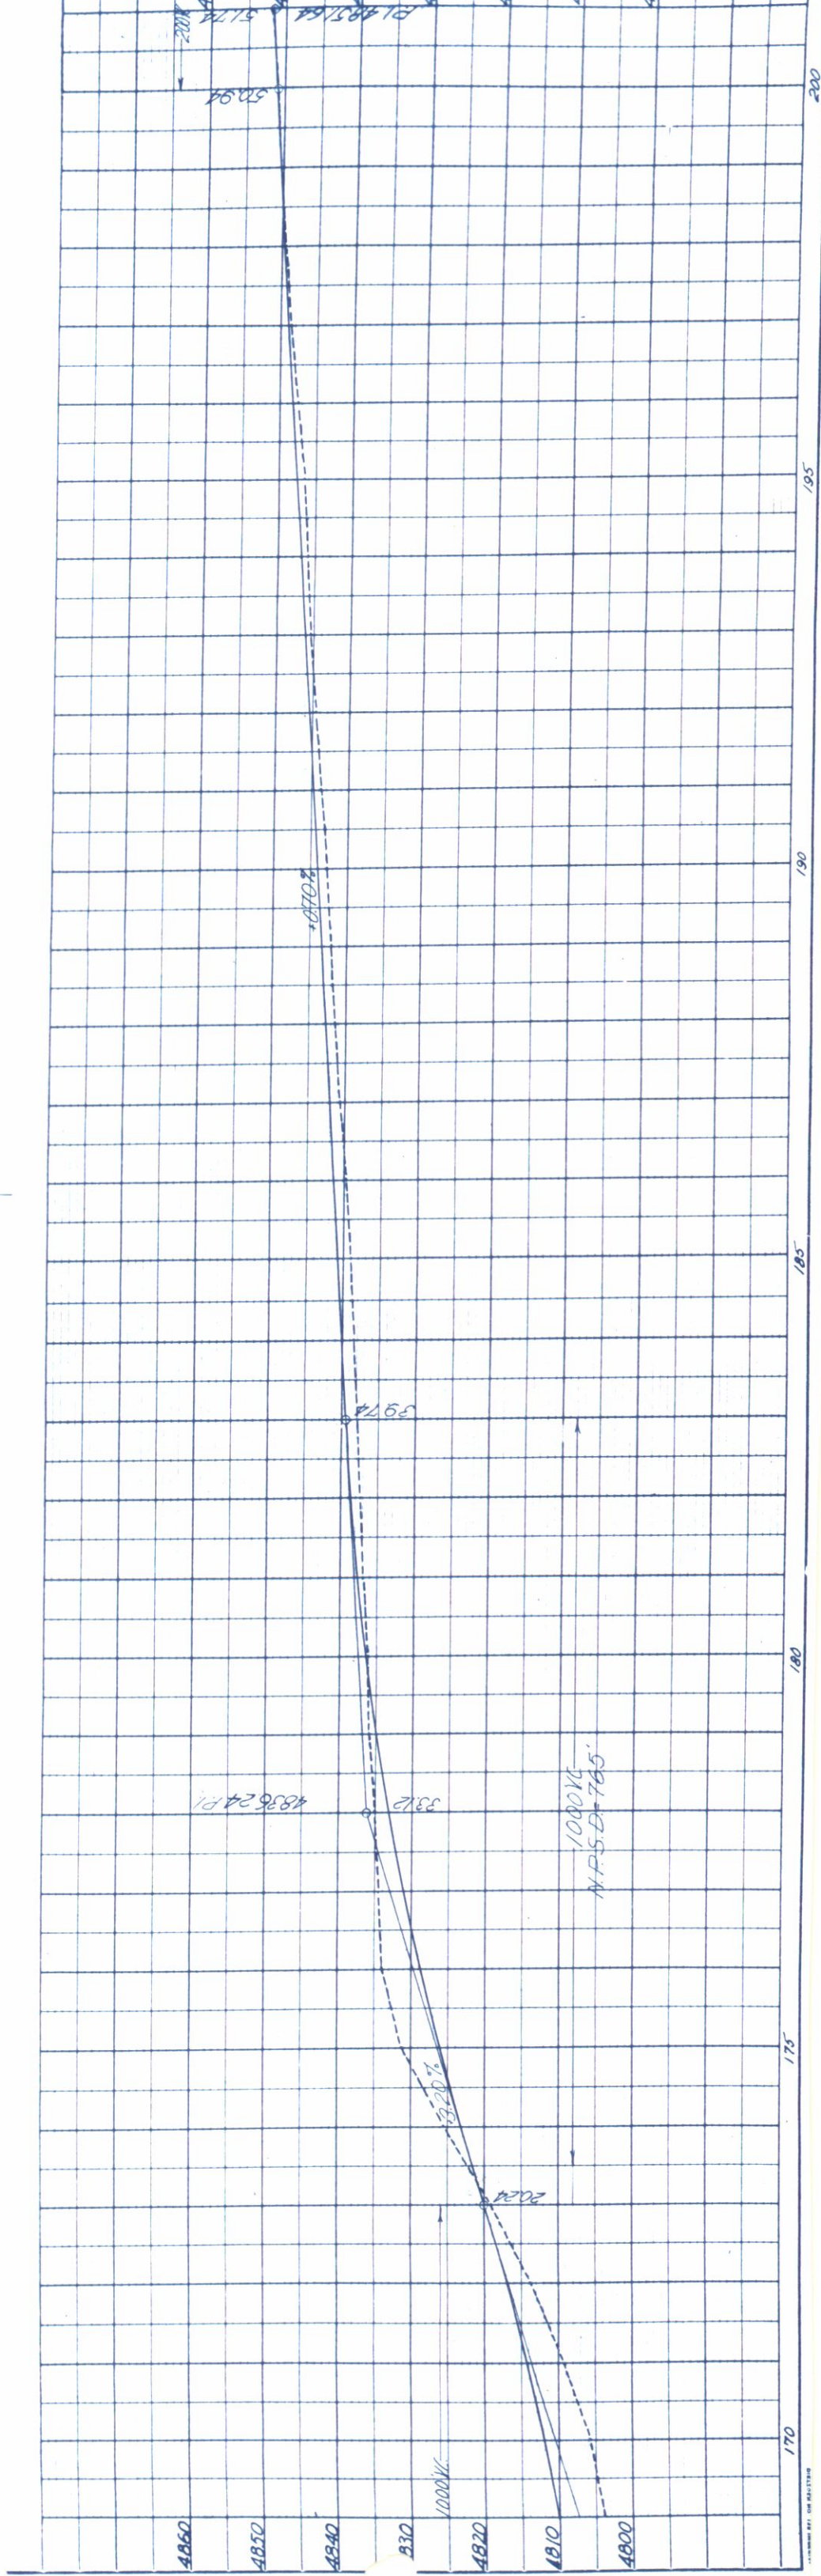

FED. ROAD DIST. NO.	PROJ. NO.	SHEET NO.	TOTAL SHEETS
9	DS 0030(7)	10	



RIGHT OF WAY FORMERLY CS 03-0052-10

SW 1/4, Sec. 4

SE 1/4, Sec. 5
T1N, R 62W

12 CHARLES BUCHHOLZ
ROGGEN, COLO.


13 LOTTIE M. MAY
304 W. PROSPECT
FT. COLLINS, COLO.
Begin Parcels 12 & 13
89.7' To SW Cor. Sec. 4

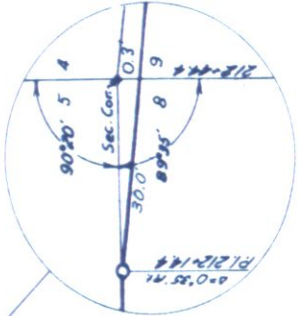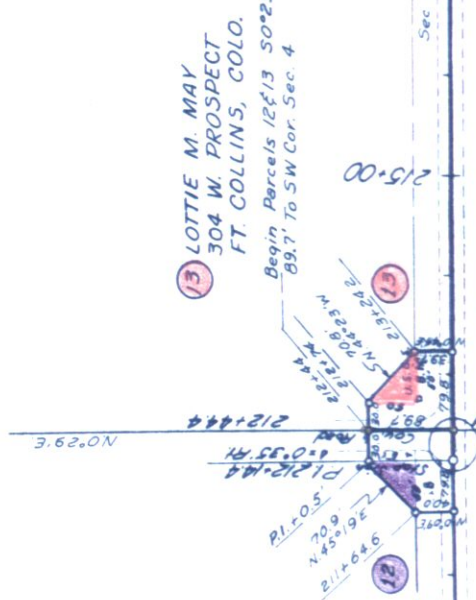

NW 1/4, Sec. 9

NE 1/4, Sec. 8

PROFILE	NOTE BOOK	DATE	BY
NO. 22598	NO. 22598	NO. 22598	NO. 22598

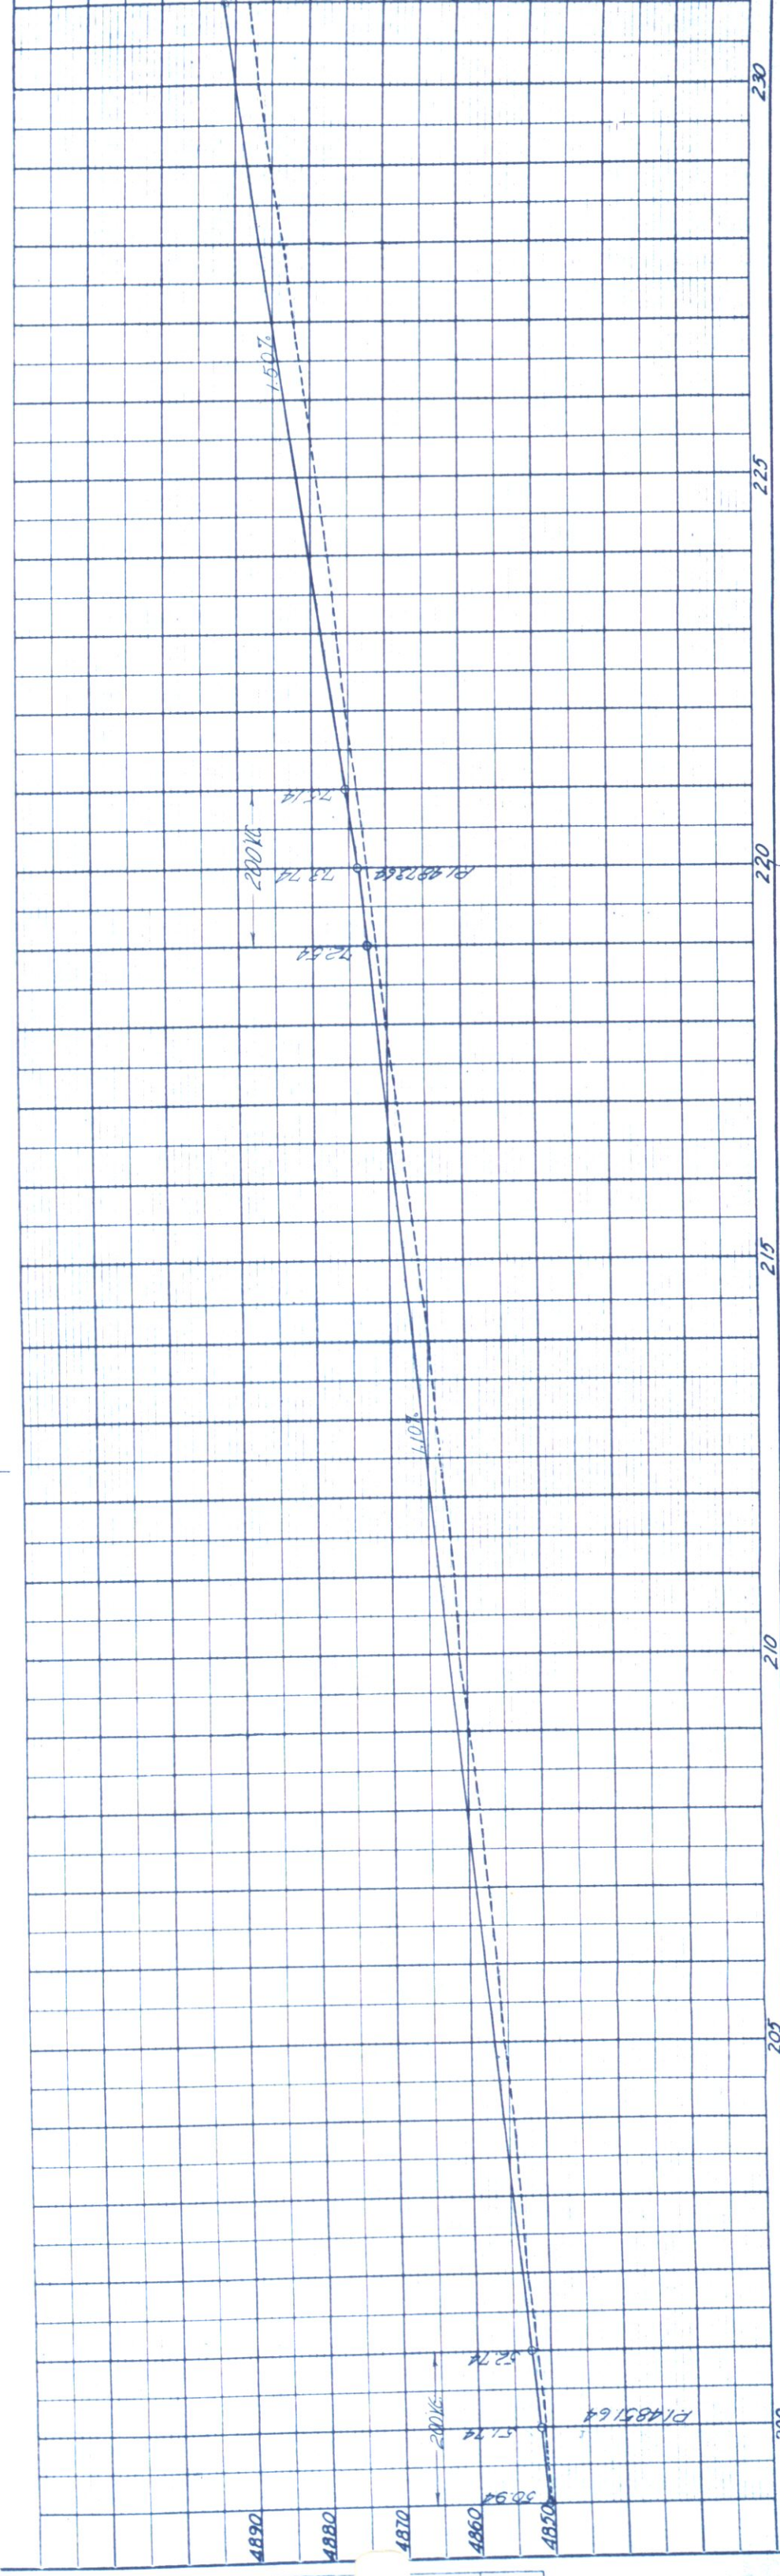

FED ROAD DIV NO	DIST	PROJ. NO	SHEET NO	TOTAL SHEETS
9	COLO	DS 0030(7)	11	

RIGHT OF WAY FORMERLY CS 03-0052-10

SE 1/4, Sec 4

SW 1/4, Sec 4
T1N, R. 62W


NE 1/4, Sec 9

NW 1/4, Sec. 9

POT 251.870



POT 251.870

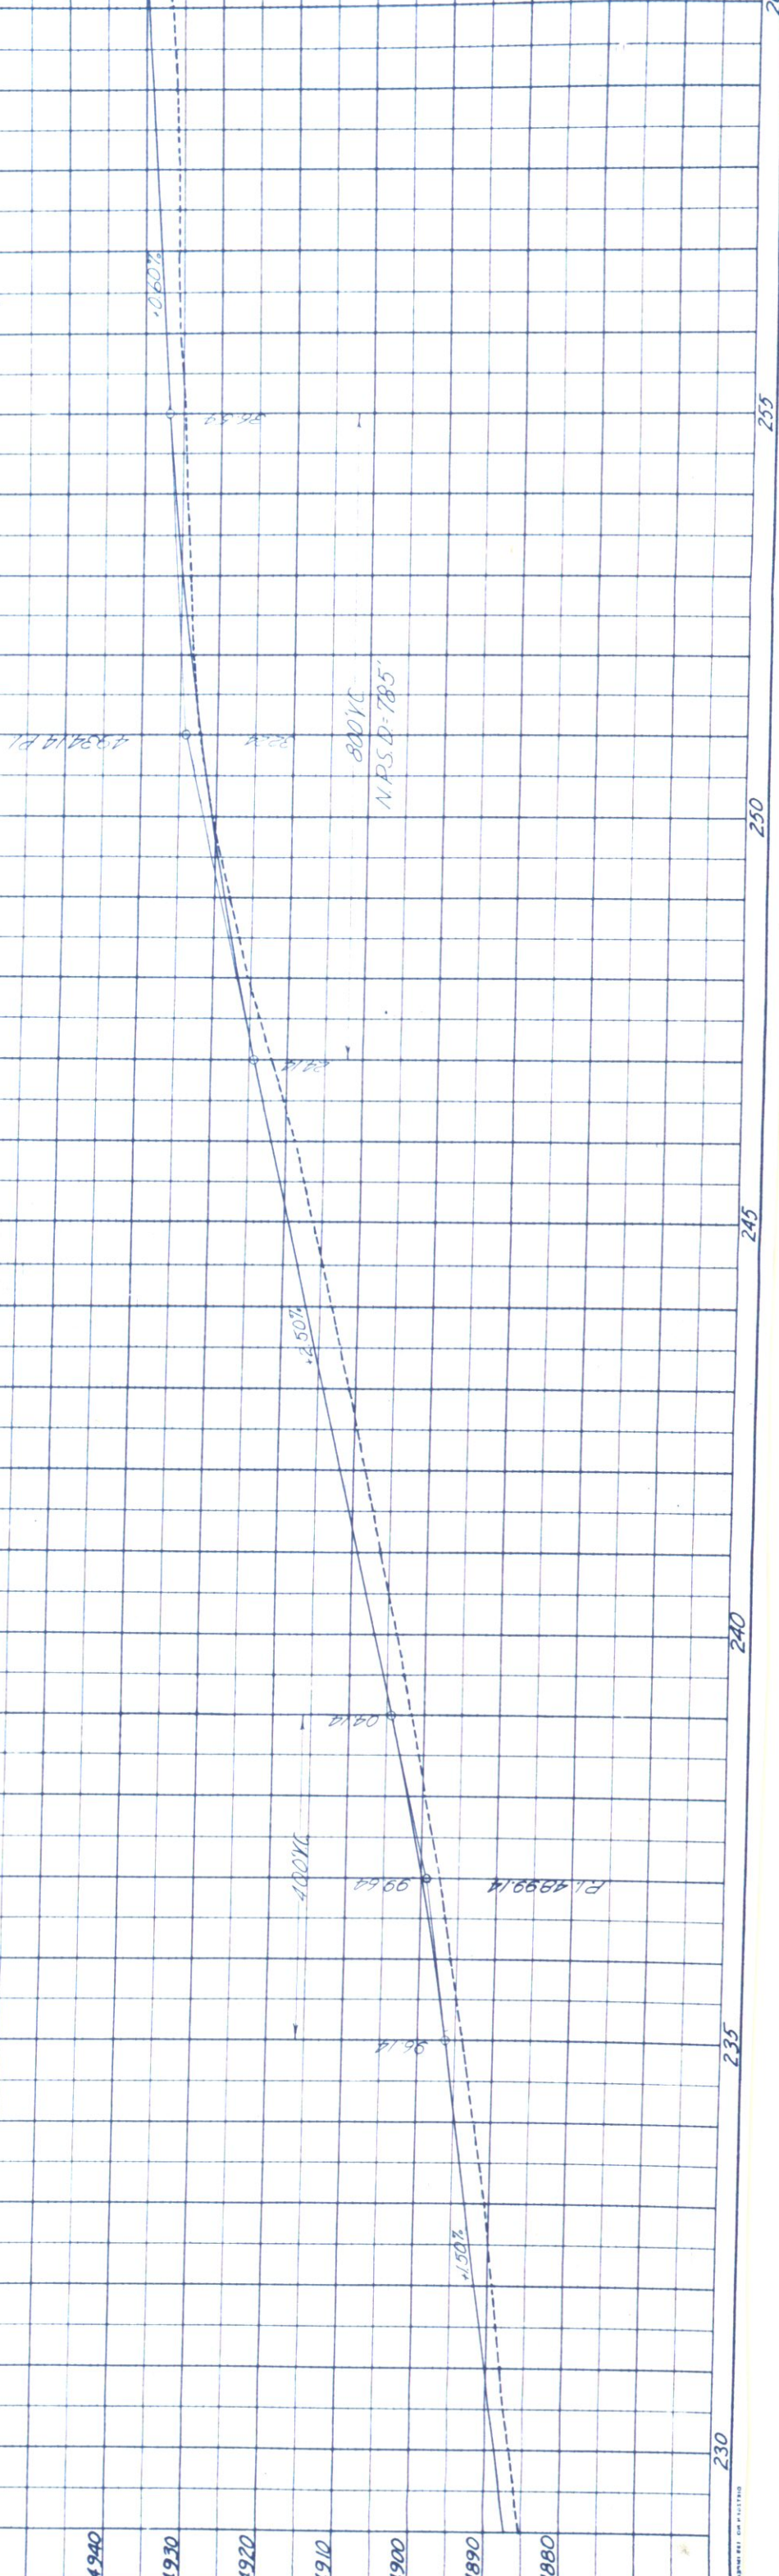

FED ROAD DIV NO	DIST	PROJ NO	SHEET NO	TOTAL SHEETS
9	COLO	DS 0030(7)	12	

RIGHT OF WAY FORMERLY CS 03-0052-10

SW¹/₄, Sec. 3



Government Azimuth Marker

17 VINCENT BUCHHOLZ
ROGGEN, COLO.

Begin Parcels 14°19' 50"34 W 90.0
To SW Cor Sec 3

14 GEORGE SIGG
ROGGEN, COLO.

Co Road
PI 265-178 N0°34 E
A=0°45.27

15 STATE OF COLORADO

NE¹/₄, Sec. 9

16 BEN B. DE SPAIN
ROGGEN, COLO.

Begin Parcels 15°16
90.0' N0°35 E To NW Cor Sec 10

18 Willard F. Cody
Heensburg, Colo.

19

East

USGS
B.M.

280.00 285.00 290.00

P.O.T. 286.00

NW¹/₄, Sec. 10

285 290

280 275 270 265 260

4960 4950 4940 4930

59.14 59.14 59.14 59.14

60.79 60.79 60.79 60.79

4962.14 P.I. 4962.14 P.I.

1.20% 1.20% 1.20% 1.20%

200' 200' 200' 200'

MP 5.12 = 1300'

53.24 53.24 53.24 53.24

4953.34 P.I. 4953.34 P.I.

52.14 52.14 52.14 52.14

54.14 54.14 54.14 54.14

280' 280' 280' 280'

MP 5.12 = 1300'

4960 4950 4940 4930

285 290

280 275 270 265 260

4960 4950 4940 4930

59.14 59.14 59.14 59.14

60.79 60.79 60.79 60.79

4962.14 P.I. 4962.14 P.I.

1.20% 1.20% 1.20% 1.20%

200' 200' 200' 200'

MP 5.12 = 1300'

53.24 53.24 53.24 53.24

4953.34 P.I. 4953.34 P.I.

52.14 52.14 52.14 52.14

54.14 54.14 54.14 54.14

280' 280' 280' 280'

MP 5.12 = 1300'

4960



FED. ROAD DIV. NO.	DIST.	PROJ. NO.	SHEET NO.	TOTAL SHEETS
9	COLO.	DS 0030(7)	13	


FORMERLY CS 03-0052-10

RIGHT OF WAY

SE $\frac{1}{4}$, Sec. 3
T1N, R62W

18 LOIS E. WAHL
ROGGEN, COLO.

SW $\frac{1}{4}$, Sec. 2
HOWARD W. REID
720 MONACO
DENVER 20, COL.

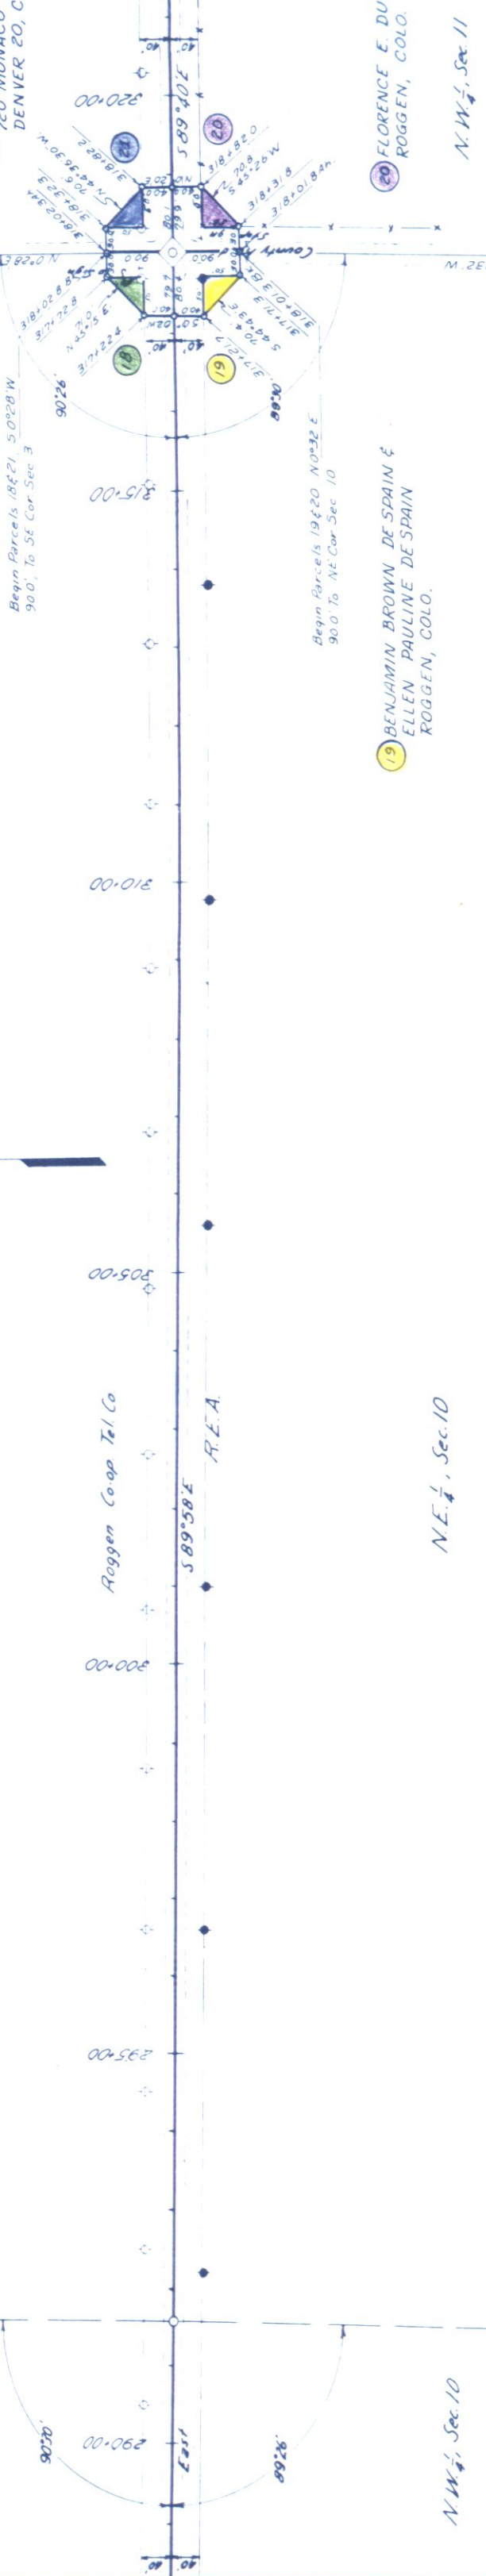


NE $\frac{1}{4}$, Sec. 10

19 BENJAMIN BROWN DE SPAIN &
ELLEN PAULINE DE SPAIN
ROGGEN, COLO.

20 FLORENCE E. DUFF
ROGGEN, COLO.

NW $\frac{1}{4}$, Sec. 11

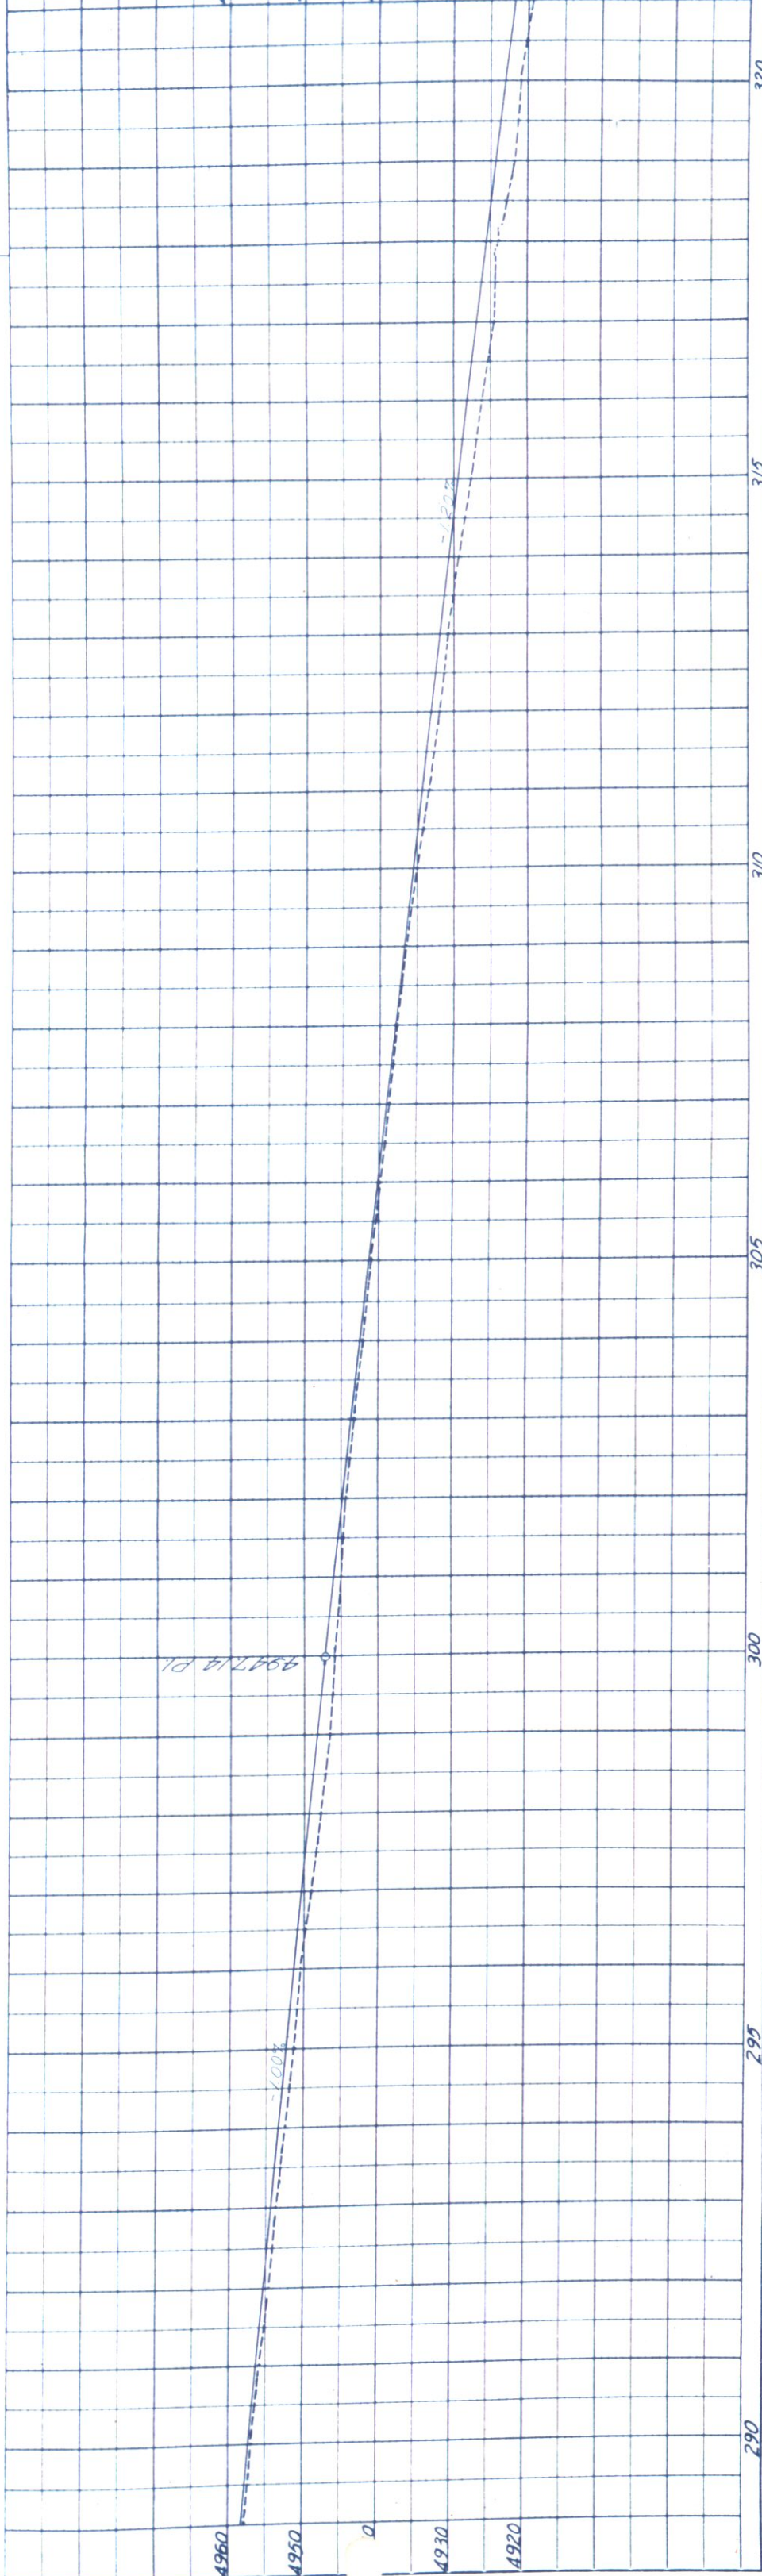

290

295

300

305

310

315

320

FIELD BOOK DIN NO	DIST	PROJ. NO	SHEET NO	TOTAL SHEETS
9	COLO	DS 0030(7)	14	

RIGHT OF WAY
FORMERLY CS 03-0052-10

SE 1/4, Sec 2

22 HOWARD W. REID
220 MONACO
DENVER 20, COLO



Begin Parcel 22, S 0°55' W
40.0 To SW Cor SE 1/4 Sec 2

Begin Parcel 25, N 0°40' W 40.0'
To NW Cor NE 1/4 Sec 11

25 LOIS E. WAHL
ROGGEN, COLO.

(E-25-T-P)

NE 1/4, Sec 11

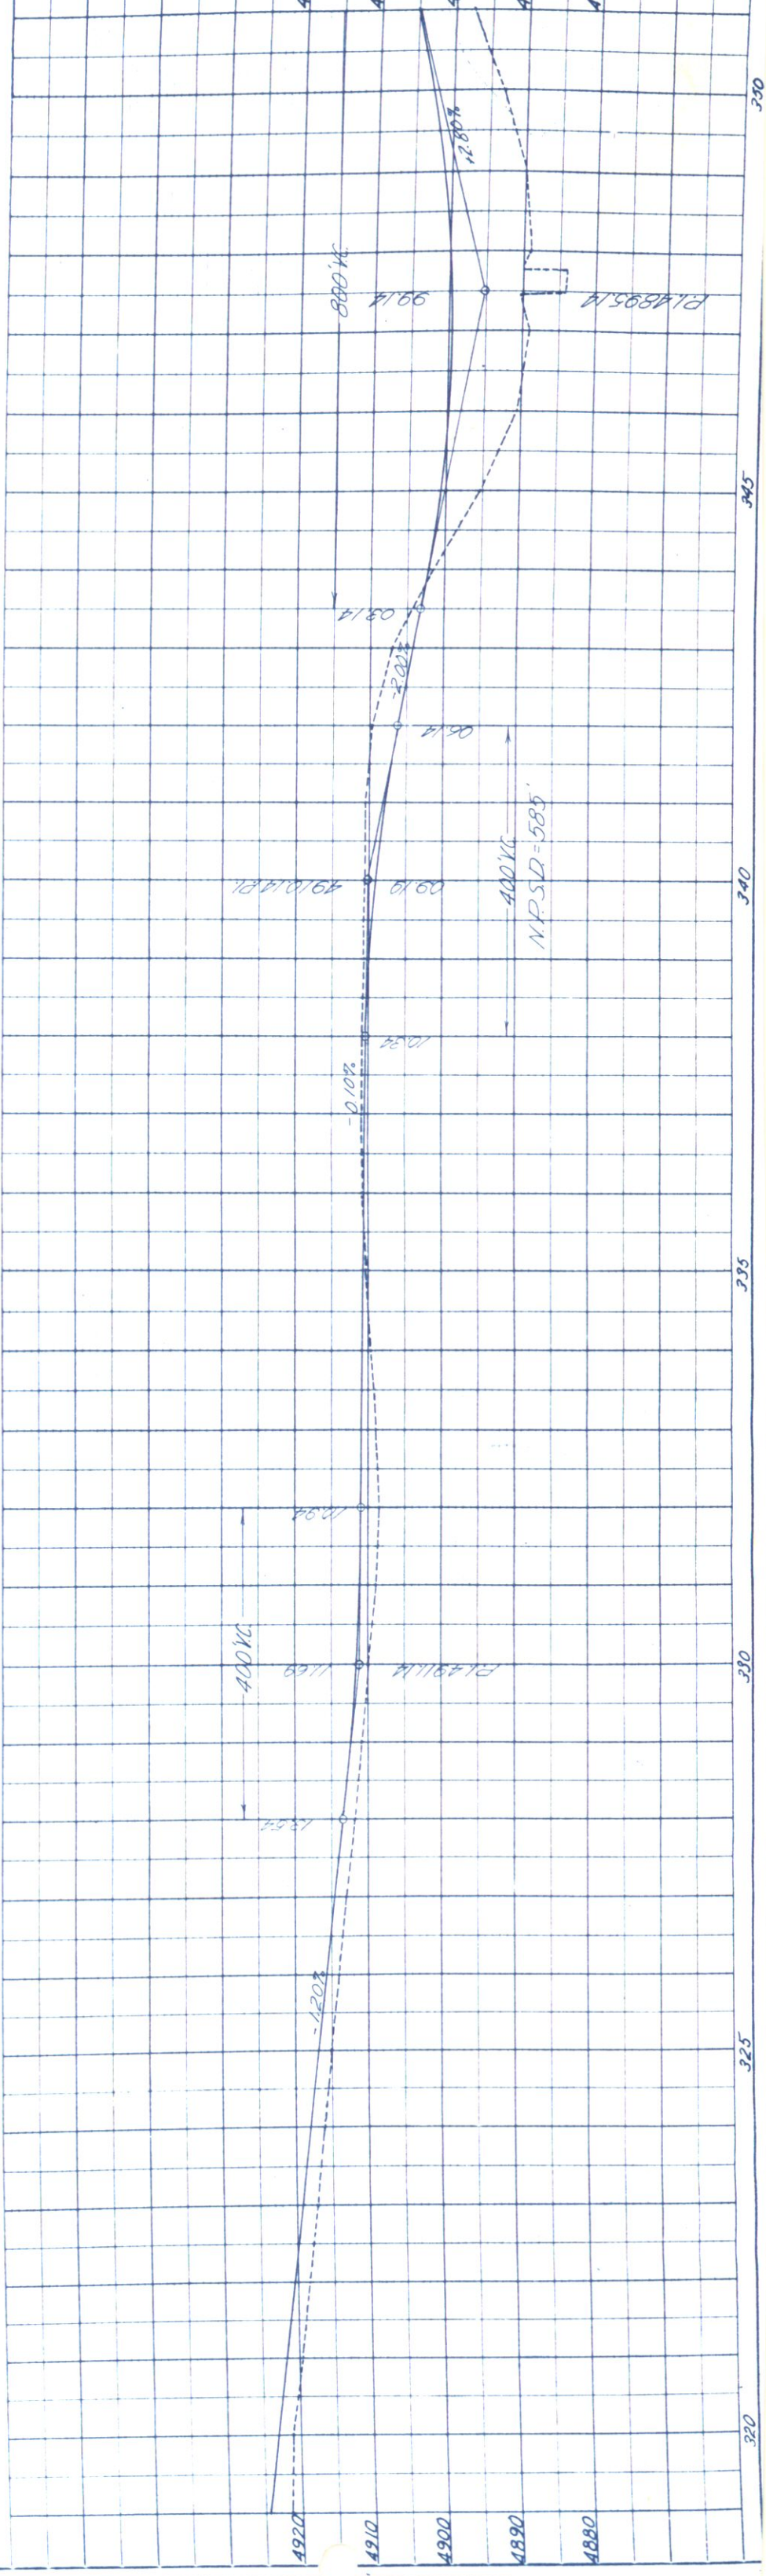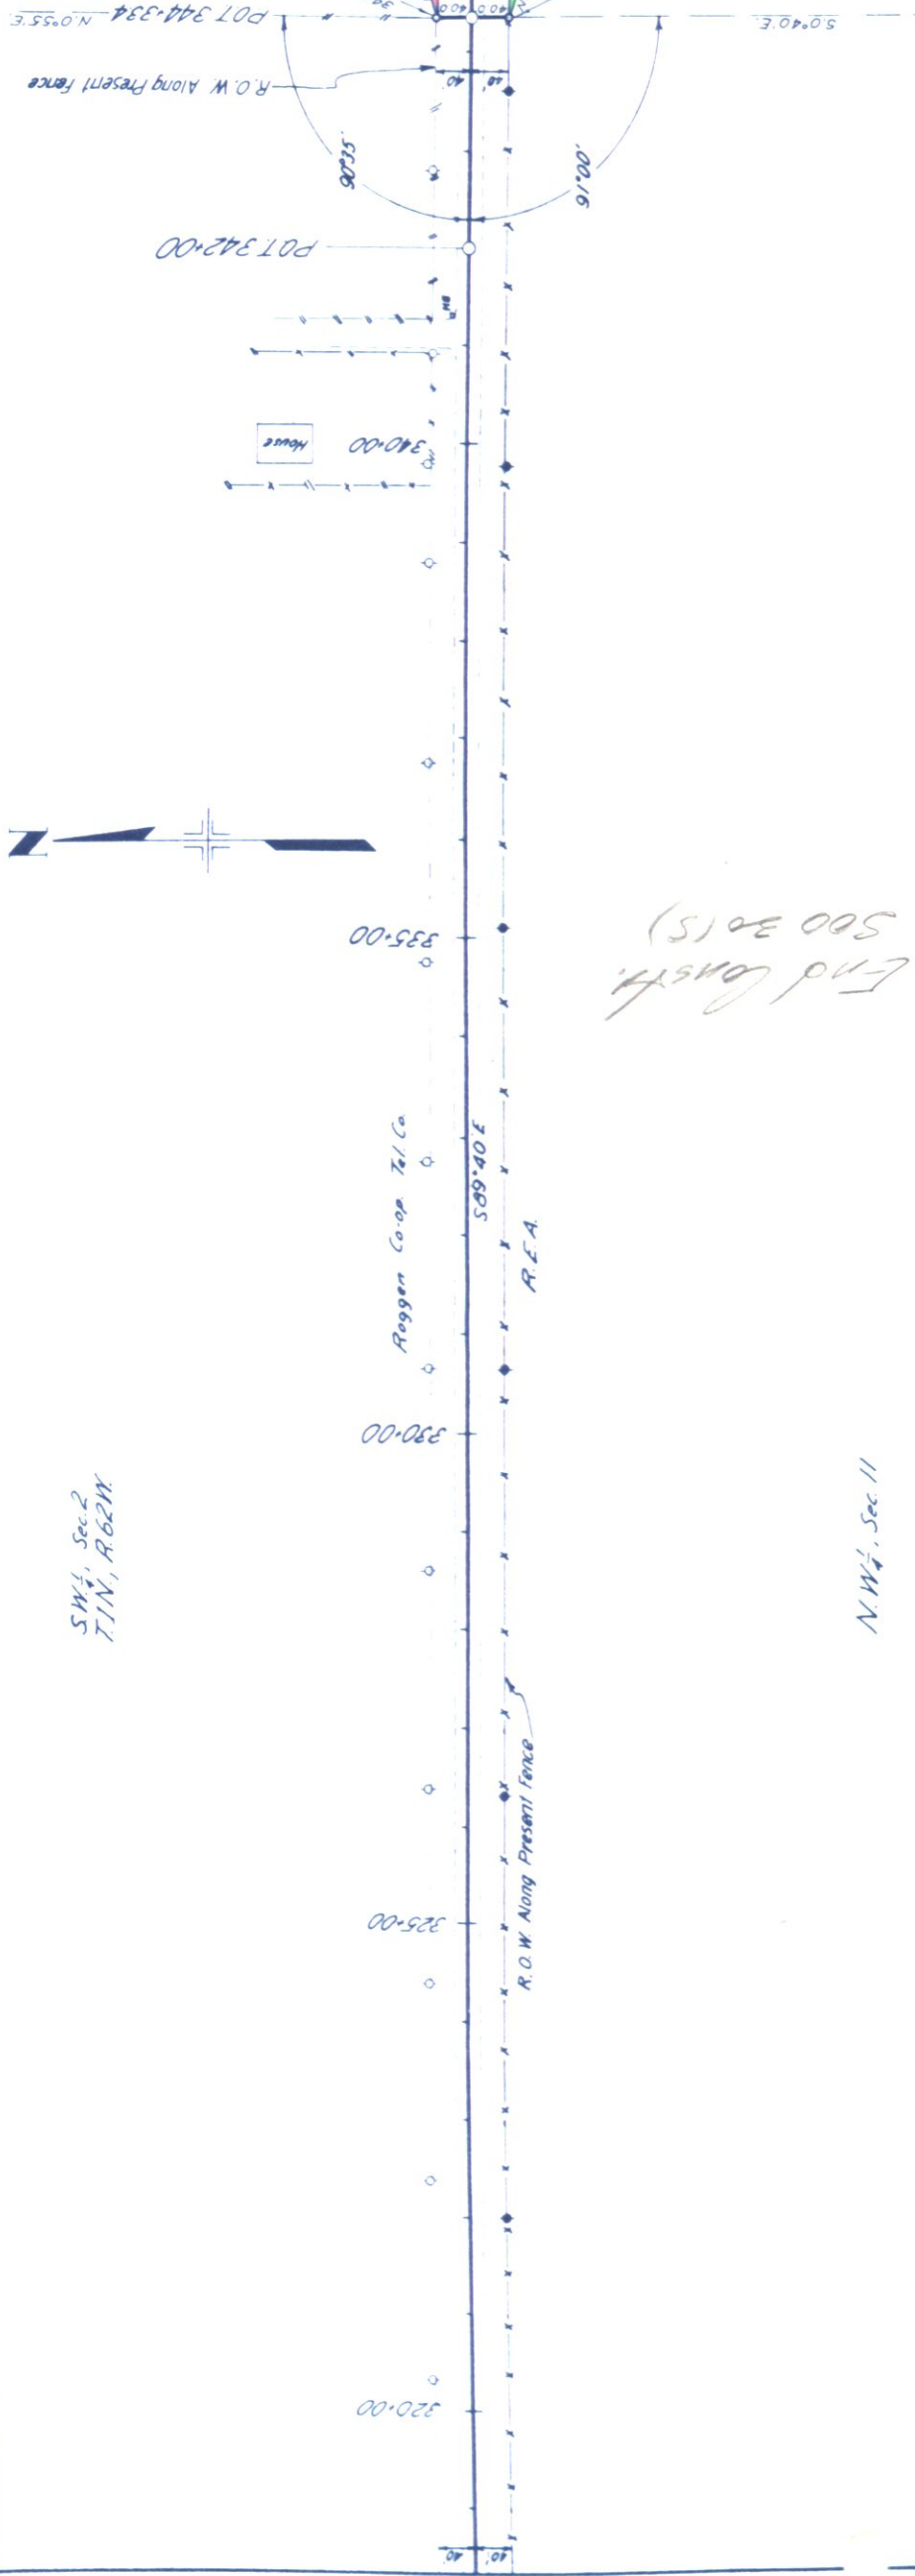

SE 1/4, Sec 2
T1N, R62W

23 HOWARD W REID
720 MONACO
DENVER 20, COLO.

24 LYLE V. COOKSEY
ROGGEN, COLO.

SW 1/4, Sec 1

FED. ROAD DIV. NO.	DIST.	PROJ. NO.	SHEET NO.	TOTAL SHEETS
9	COLO.	DS 0030(7)	15	

RIGHT OF WAY FORMERLY CS 03-0052-10


NE 1/4, Sec 11

25 LOIS E WAHL
ROGGEN, COLO.

27 STATE OF COLORADO

NW 1/4, Sec 12

END DS 0030(7) FORMERLY CS 03-0052-10
STATION 370+72.9
To Wiggins

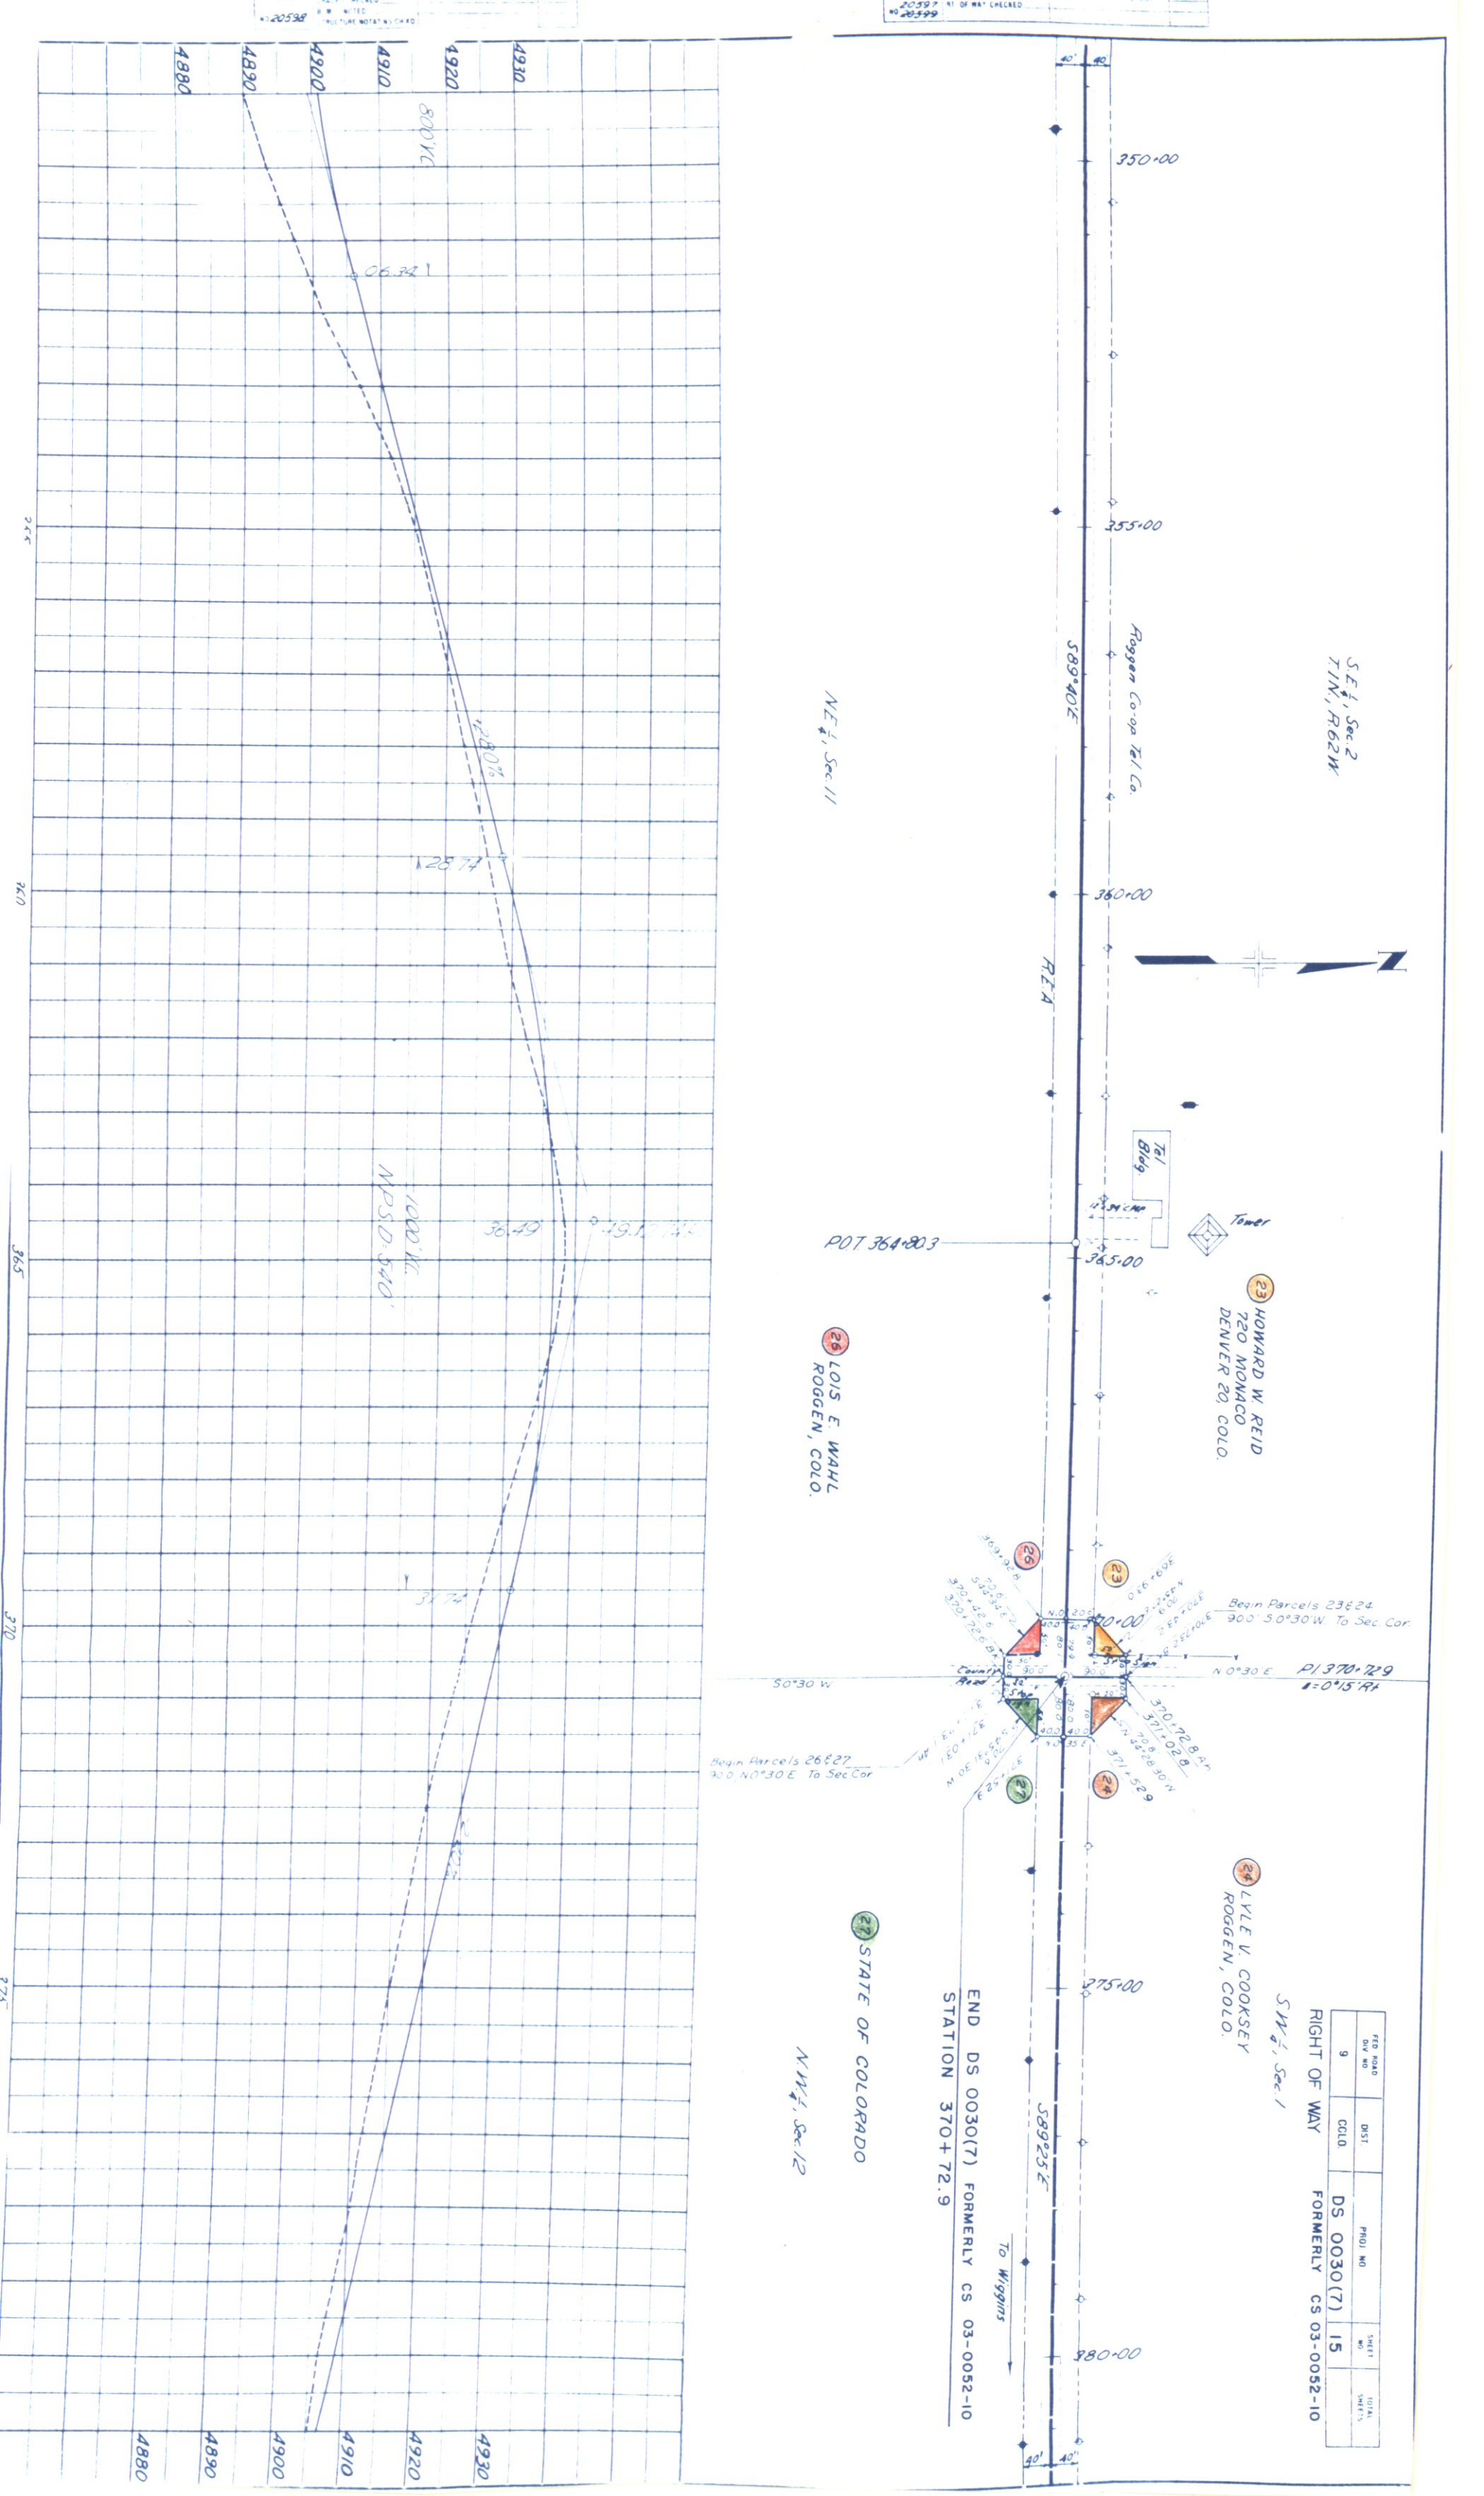

SE 1/4 SEC 5
T. 1N, R. 62W

SW 1/4 SEC 4
T. 1N, R. 62W

SE 1/4 SEC 4
T. 1N, R. 62W

SW 1/4 SEC 3
T. 1N, R. 62W

SE 1/4 SEC 3
T. 1N, R. 62W

FED. ROAD DIST. NO.	STATE	PROJ. NO.	SHEET NO.	TOTAL SHEETS
9	COLO.	CS 03-0058-10	17	



LOTIE M. MAY
304 W. PROSPECT
FT. COLLINS, COLO.
SW 1/4 SEC 4
EXCEPT: S. 40' FOR ROW

GEORGE SMOG
ROGGEN, COLO.
SE 1/4 SEC 4
EXCEPT: S. 40' FOR ROW

VINCENT BUCHHOLZ
ROGGEN, COLO.
SW 1/4 SEC 3
EXCEPT: S. 40' FOR ROW

BEN B. DESPAIN
ROGGEN, COLO.
NW 1/4 SEC 10
EXCEPT: N. 40' FOR ROW

LOIS E. WAHL
ROGGEN, COLO.
SE 1/4 SEC 3
EXCEPT: S. 40' FOR ROW

BENJAMIN BROWN DESPAIN
ELLEN PAULINE DESPAIN
ROGGEN, COLO.
NE 1/4 SEC 10
EXCEPT: N. 40' FOR ROW

NE 1/4 SEC 8
T. 1N, R. 62W

NW 1/4 SEC 9
T. 1N, R. 62W

NE 1/4 SEC 9
T. 1N, R. 62W

NW 1/4 SEC 10
T. 1N, R. 62W

NE 1/4 SEC 10
T. 1N, R. 62W

NW 1/4 SEC 11
T. 1N, R. 62W

SE 1/4 SEC 3
T. 1N, R. 62W

SW 1/4 SEC 2
T. 1N, R. 62W

SE 1/4 SEC 2
T. 1N, R. 62W

SW 1/4 SEC 1
T. 1N, R. 62W

SE 1/4 SEC 3
T. 1N, R. 62W



HOWARD W. REID
720 MONACO
DENVER, COLO.
S 1/4 SEC 2
EXCEPT: S. 40' FOR ROW

FLORENCE E. DUFF
ROGGEN, COLO.
NW 1/4 SEC 11
EXCEPT: N. 40' FOR ROW

LOIS E. WAHL
ROGGEN, COLO.
NE 1/4 SEC 11
EXCEPT: N. 40' FOR ROW

LYLE V. COOKSEY
ROGGEN, COLO.
SW 1/4 SEC 1
EXCEPT: S. 40' FOR ROW

STATE OF COLORADO
NW 1/4 SEC 12
EXCEPT: N. 40' FOR ROW

NE 1/4 SEC 10
T. 1N, R. 62W

NW 1/4 SEC 11
T. 1N, R. 62W

NE 1/4 SEC 11
T. 1N, R. 62W

NW 1/4 SEC 12
T. 1N, R. 62W

SE 1/4 SEC 3
T. 1N, R. 62W

NW 1/4 SEC 11
T. 1N, R. 62W

