

INDEX OF SHEETS	
SHEET NO.	TITLE
1	TITLE SHEET
2-2A	TABULATION OF PROPERTIES
3-11	PLAN & PROFILE SHEETS
12-13	OWNERSHIP MAPS

COLORADO DEPARTMENT OF HIGHWAYS

PLAN AND PROFILE OF PROPOSED FEDERAL AID PROJECT NO. D.S. 0037 (4) STATE HIGHWAY NO. 76 ⁷⁸ PUEBLO COUNTY RIGHT OF WAY

SCALES OF ORIGINAL DRAWINGS

ON PLAN, 1 IN. = 100 FT.
ON PROFILE, 1 IN. = 100 FT. HORIZONTAL
1 IN. = 10 FT. VERTICAL
GRADE LINE ON PROFILE IS SHOWN AS GRADE OF FINISHED ROAD
GROSS LENGTH OF PROJECT
NET LENGTH OF PROJECT


FEDERAL ROAD DIVISION NO.	DISTRICT	PROJ. NO.	SHEET NO.	TOTAL SHEETS
9	COLORADO	D. S. 0037 (4)	1	

RIGHT OF WAY

REVISIONS

CONVENTIONAL SIGNS

CENTER LINE	PLAN SHEET	TITLE SHEET
RIGHT OF WAY LINE	R.O.W. MARKER	
COUNTY LINE		
TOWNSHIP OR RANGE LINE	SECTION LINE	1/4 SECTION LINE
LAND LINES	SECTION LINE	1/4 SECTION LINE
RAILROAD	TITLE SHEET	PLAN SHEET
BARBED WIRE FENCE		
COMBINATION WIRE FENCE		
SNOW FENCE		
TELEPHONE & TELEGRAPH LINES		
POWER LINE		
DETOUR		
PRESENT ROAD (Plan Sheets)		
ACCESS DENIED BY DEED	Outside of R.O.W. 24' C	16' N.C.
	C = COMMERCIAL	N.C. = NON COMMERCIAL

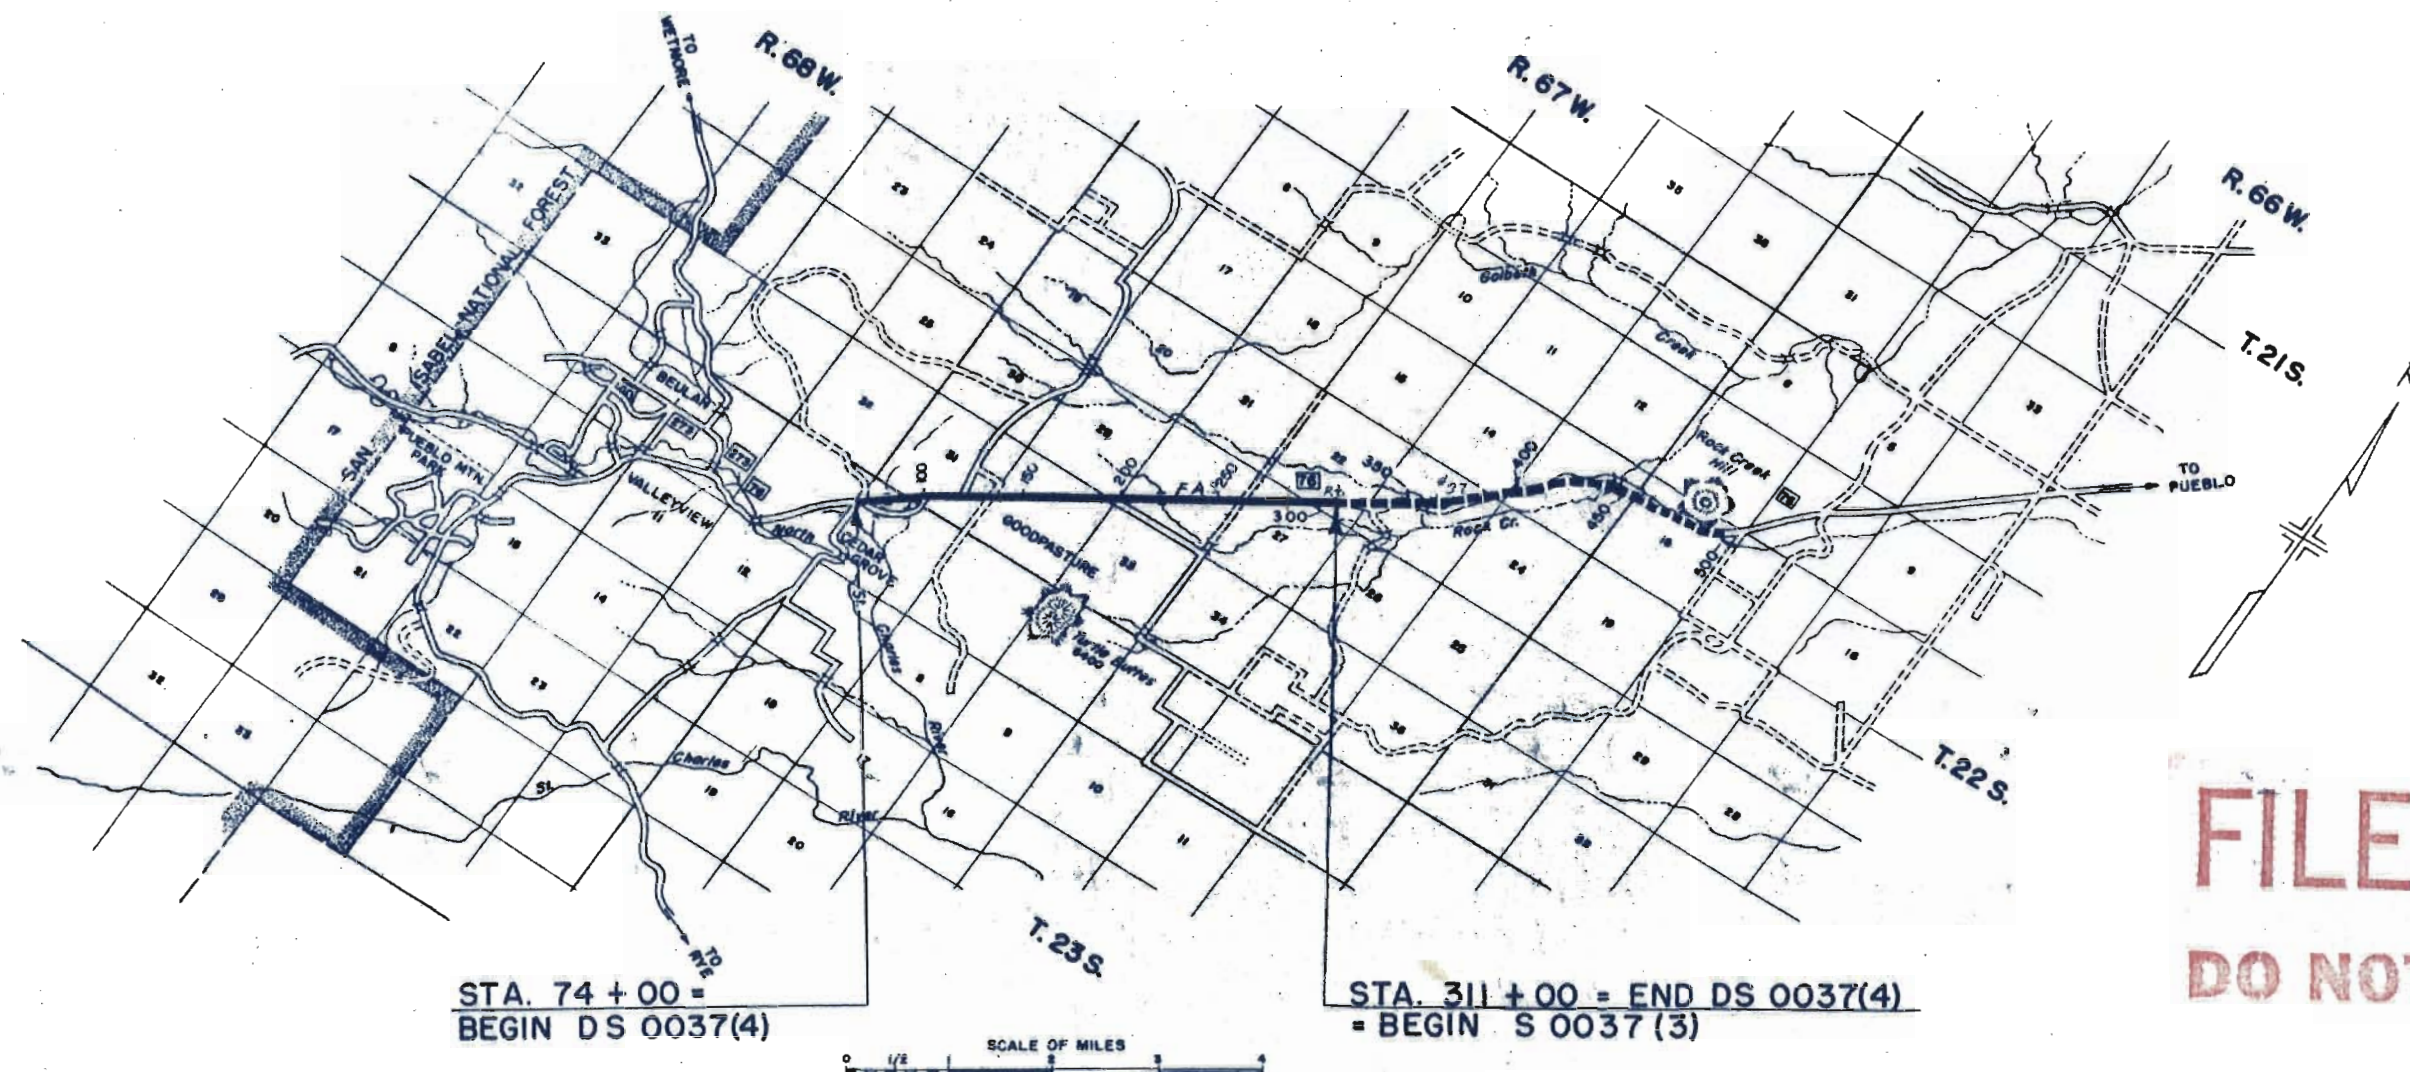

FILE COPY
DO NOT REMOVE

R. O. W. TABULATION OF PROPERTIES IN

PUEBLO

COUNTY

S.H. No. 76

PROJ. D.S. 0037 (4)

FEDERAL ROAD DIVISION NO.	DISTRICT	PROJ. NO.	SHEET NO.	TOTAL SHEETS
9	COLORADO	D.S. 0037 (4)	2	

RIGHT OF WAY		REVISIONS	
28	28	28	28
SA, FARLEY & BREV.			

PARCEL NO.	OWNER	ADDRESS	LOCATION	AREA IN ACRES		TO BE ACQUIRED	REMARKS			
				PARCEL						
			T. 23 S., R. 68 W. SECTION 1. S 1/2 OF NE 1/4	0.033		0.033				
1-A	JOHN S. PEARSON & GENEVIEVE E. PEARSON									
			T. 23 S., R. 67 W. SECTION 6. SW 1/4 OF NW 1/4 of LOT 5	0.637		0.518				
1	JOHN S. PEARSON & GENEVIEVE E. PEARSON									
1-B	JOHN S. PEARSON & GENEVIEVE E. PEARSON		SW 1/4 OF NW 1/4 of LOT 5	0.218		0.218				
2 Rev	FRANK E. COLEMAN & AGNES COLEMAN J.T. & E.M. CHRISTMAS		N 1/2 OF NW 1/4	0.562		0.562				
2-A	FRANK E. COLEMAN & AGNES COLEMAN J.T.		N 1/2 OF NW 1/4	1.131		1.131				
			T. 22 S., R. 67 W. SECTION 31 SE 1/4 OF SW 1/4 LYING S. OF HIGHWAY	0.214		0.214				
3 Rev	FRANK E. COLEMAN, AGNES COLEMAN & E.M. CHRISTMAS									
3-A Rev	FRANK E. COLEMAN & AGNES COLEMAN		SE 1/4 OF SW 1/4	0.276		0.276				
4	RAYMOND A. YOUNGREN & HELEN C. YOUNGREN J.T.		SE 1/4	1.729		1.729				
4-A	RAYMOND A. YOUNGREN & HELEN C. YOUNGREN J.T.		SE 1/4	1.710		1.584				
4-B	W. H. RITCHIE & C. C. RITCHIE	<i>Letter sent to Calif.</i>	NE 1/4 OF SE 1/4	0.321		0.321				
			SECTION 32							
5 Rev	J. D. LEFTWICH 5/8 & W. S. MOSS 3/8	<i>Letter sent to Texas</i>	NW 1/4 OF SW 1/4	2.233		0.822				
5A	JAMES P. HANRATTY & LETA MAY HANRATTY		NW 1/4 OF SW 1/4	0.236		0.236				
6	WILBUR M. ROPER		SW 1/4 OF NW 1/4	0.896		0.511				
7	BERNARD J. SEAMAN		N 1/2 LYING N. OF THE COUNTY ROAD	5.138		3.737				
			SECTION 29							
7A Rev	J. D. LEFTWICH 5/8 & W. S. MOSS 3/8	<i>Letter sent</i>	SE 1/4 OF SE 1/4	0.178		0.178				
			SECTION 32							
8 Rev	J. D. LEFTWICH 5/8 & W. S. MOSS 3/8	<i>Letter sent</i>	PART OF NW 1/4 LYING S. OF PUEBLO - BUELAH ROAD	3.477		2.086				
8-A	GUY R. LAMBUTH		N 1/2 OF NE 1/4	1.479		1.479				

PROJ. D.S. 0037 (4)

RIGHT OF WAY REVISIONS


REVISIONS

NOTES:
1. PLANNED
2. ALIGNED
3. CHECKED
4. RIGHT OF WAY
5. NO.

NOTES:
1. PLANNED
2. ALIGNED
3. CHECKED
4. RIGHT OF WAY
5. NO.

NE 1/4 SEC. 1
T. 23 S., R. 68 W.

FED. ROAD DIST. NO.	DIST.	PROJ. NO.	SHEET NO.	TOT. SHEETS
9	COLO.	D.S. 0037(4)	3	
RIGHT OF WAY				
REVISIONS				
1-29-58 2 Rev.				

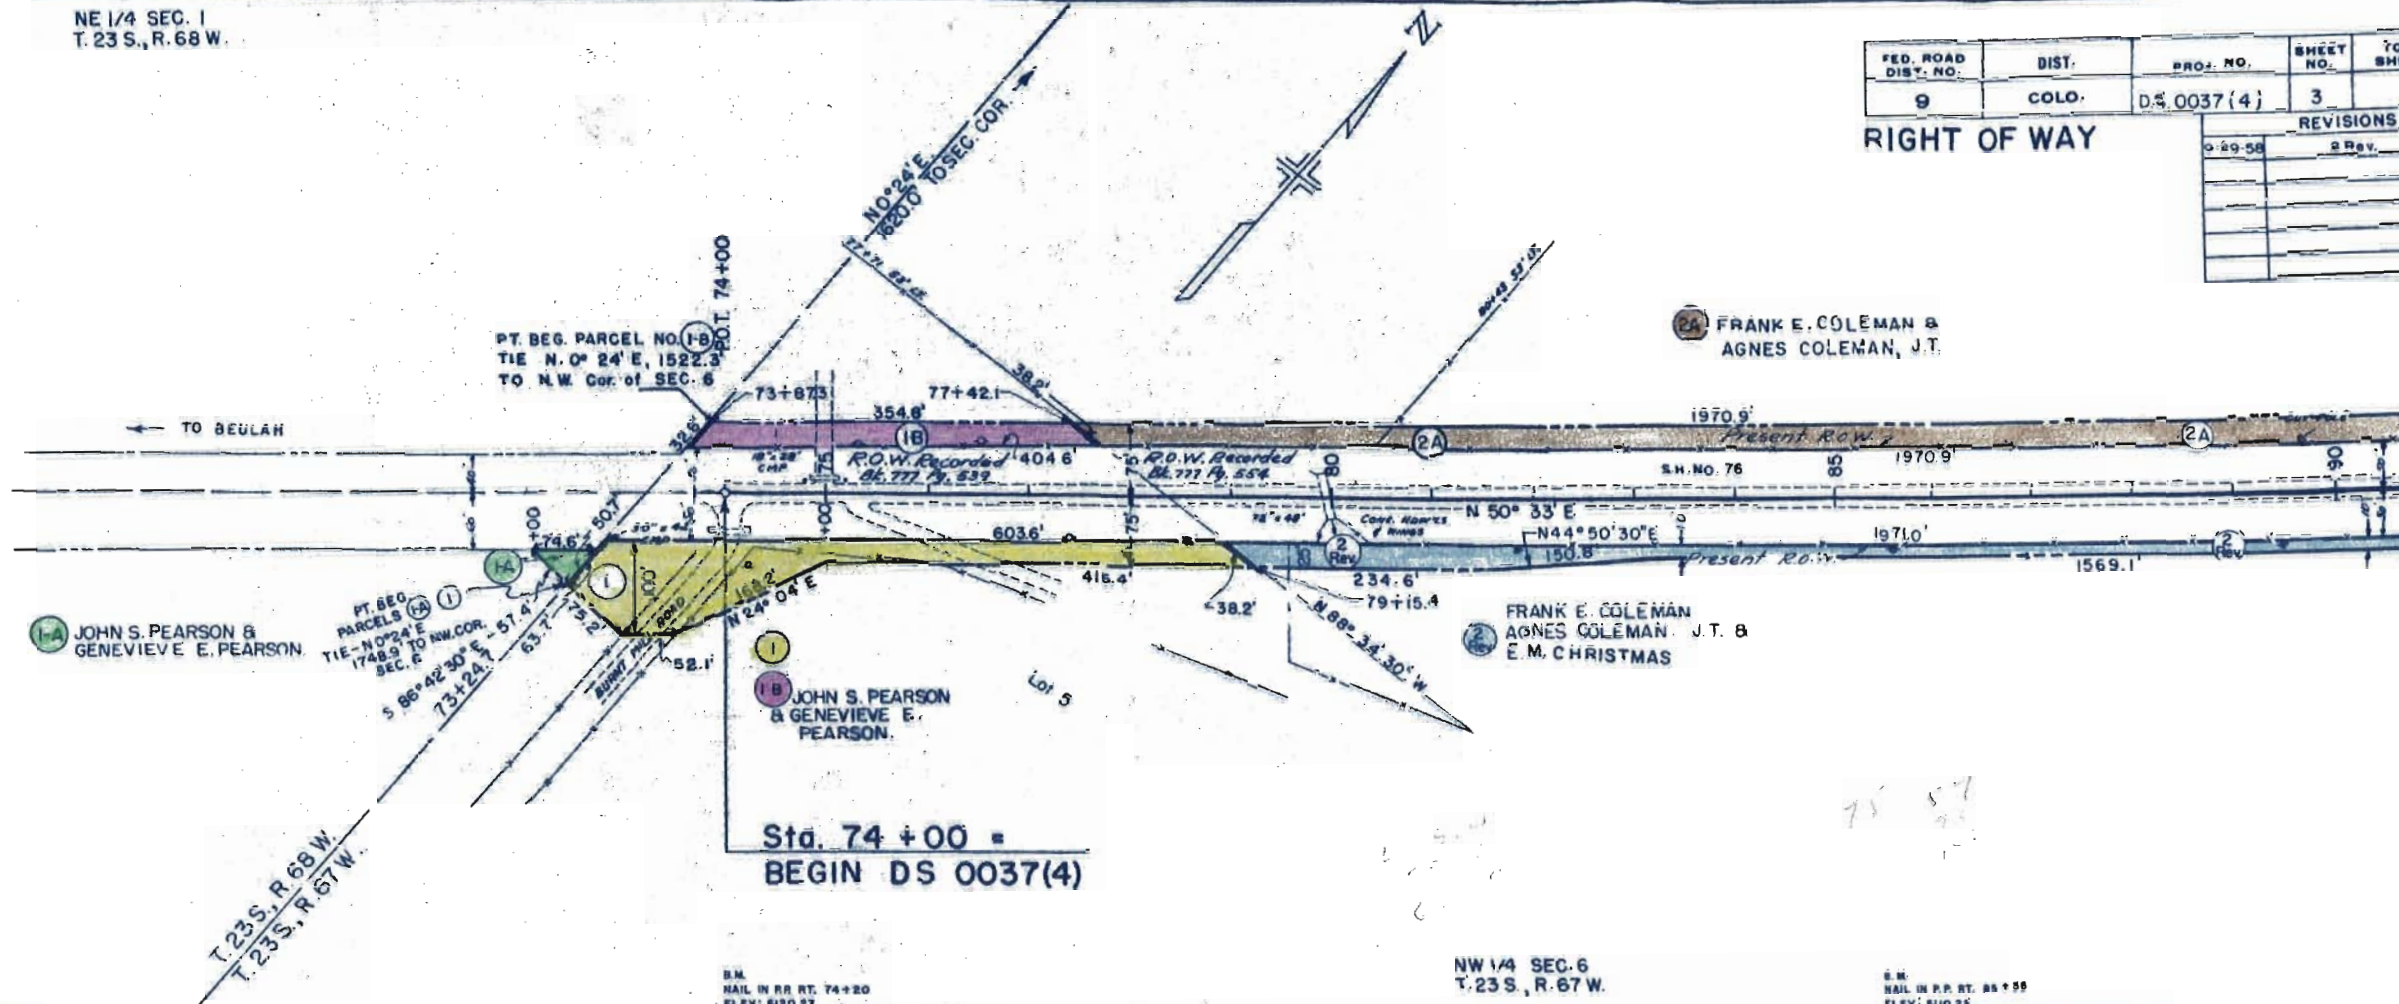


Sta. 74 + 00 =
BEGIN DS 0037(4)

S.M.
NAIL IN RR RT. 74+20
ELEV. 6120.27

NW 1/4 SEC. 6
T. 23 S., R. 67 W.

S.M.
NAIL IN R.R. RT. 85+59
ELEV. 6110.26

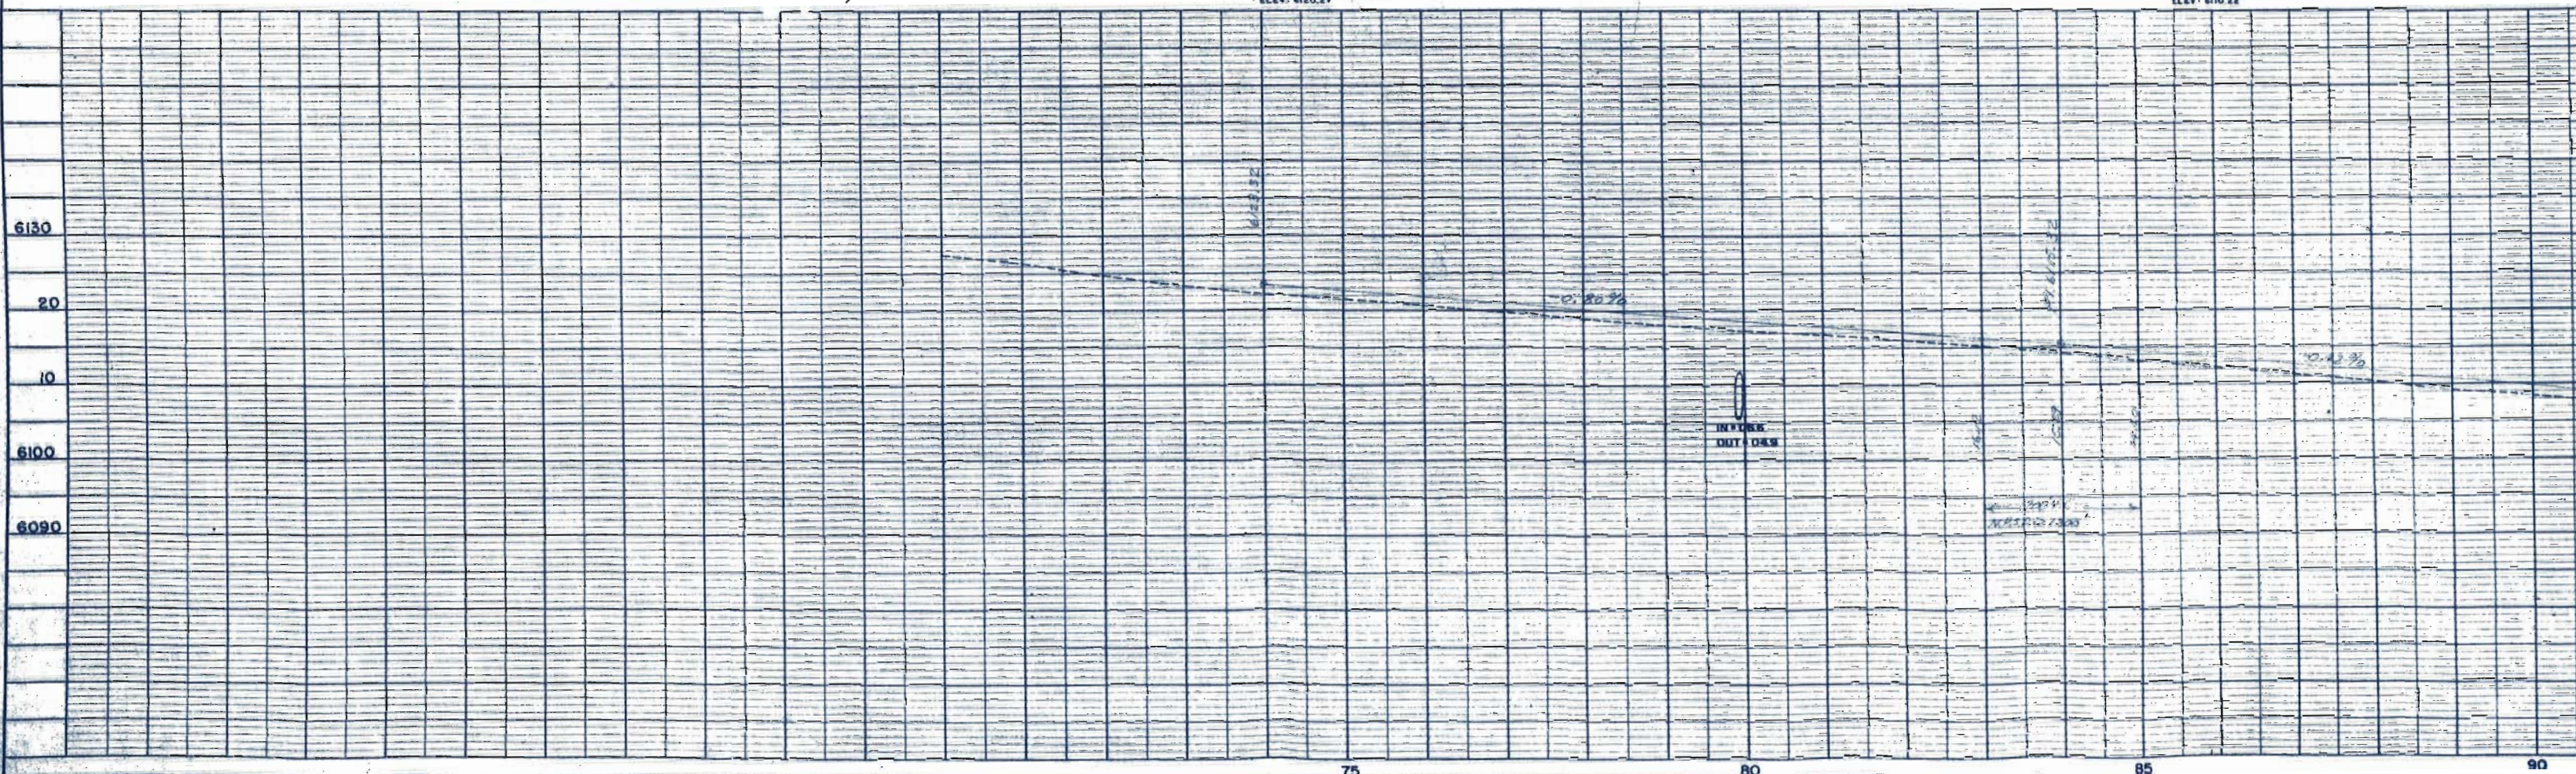

ENGINEER'S DEPARTMENT OF HIGHWAYS
DESIGNED BY
CHECKED BY
DATE

NOTES:
1. ALL DISTANCES ARE IN FEET.
2. ALL ANGLES ARE IN DEGREES.
3. ALL CURVES ARE CIRCULAR.
4. ALL ELEVATIONS ARE IN FEET.
5. ALL STATIONS ARE IN FEET.
6. ALL SCALES ARE AS SHOWN.

REVISIONS:
1. ALL DISTANCES ARE IN FEET.
2. ALL ANGLES ARE IN DEGREES.
3. ALL CURVES ARE CIRCULAR.
4. ALL ELEVATIONS ARE IN FEET.
5. ALL STATIONS ARE IN FEET.
6. ALL SCALES ARE AS SHOWN.


SW 1/4 SEC. 31
T. 22 S., R. 67 W.

SE 1/4 SEC. 31
T. 22 S., R. 67 W.


FED. ROAD DIST. NO.	DIST.	PROJ. NO.	SHEET NO.	TOTAL SHEETS
9	COLO.	D.S. 6037 (4)	4	

REVISIONS	
1	2 Rev. 5 Rev. 8 5A Rev.

RIGHT OF WAY

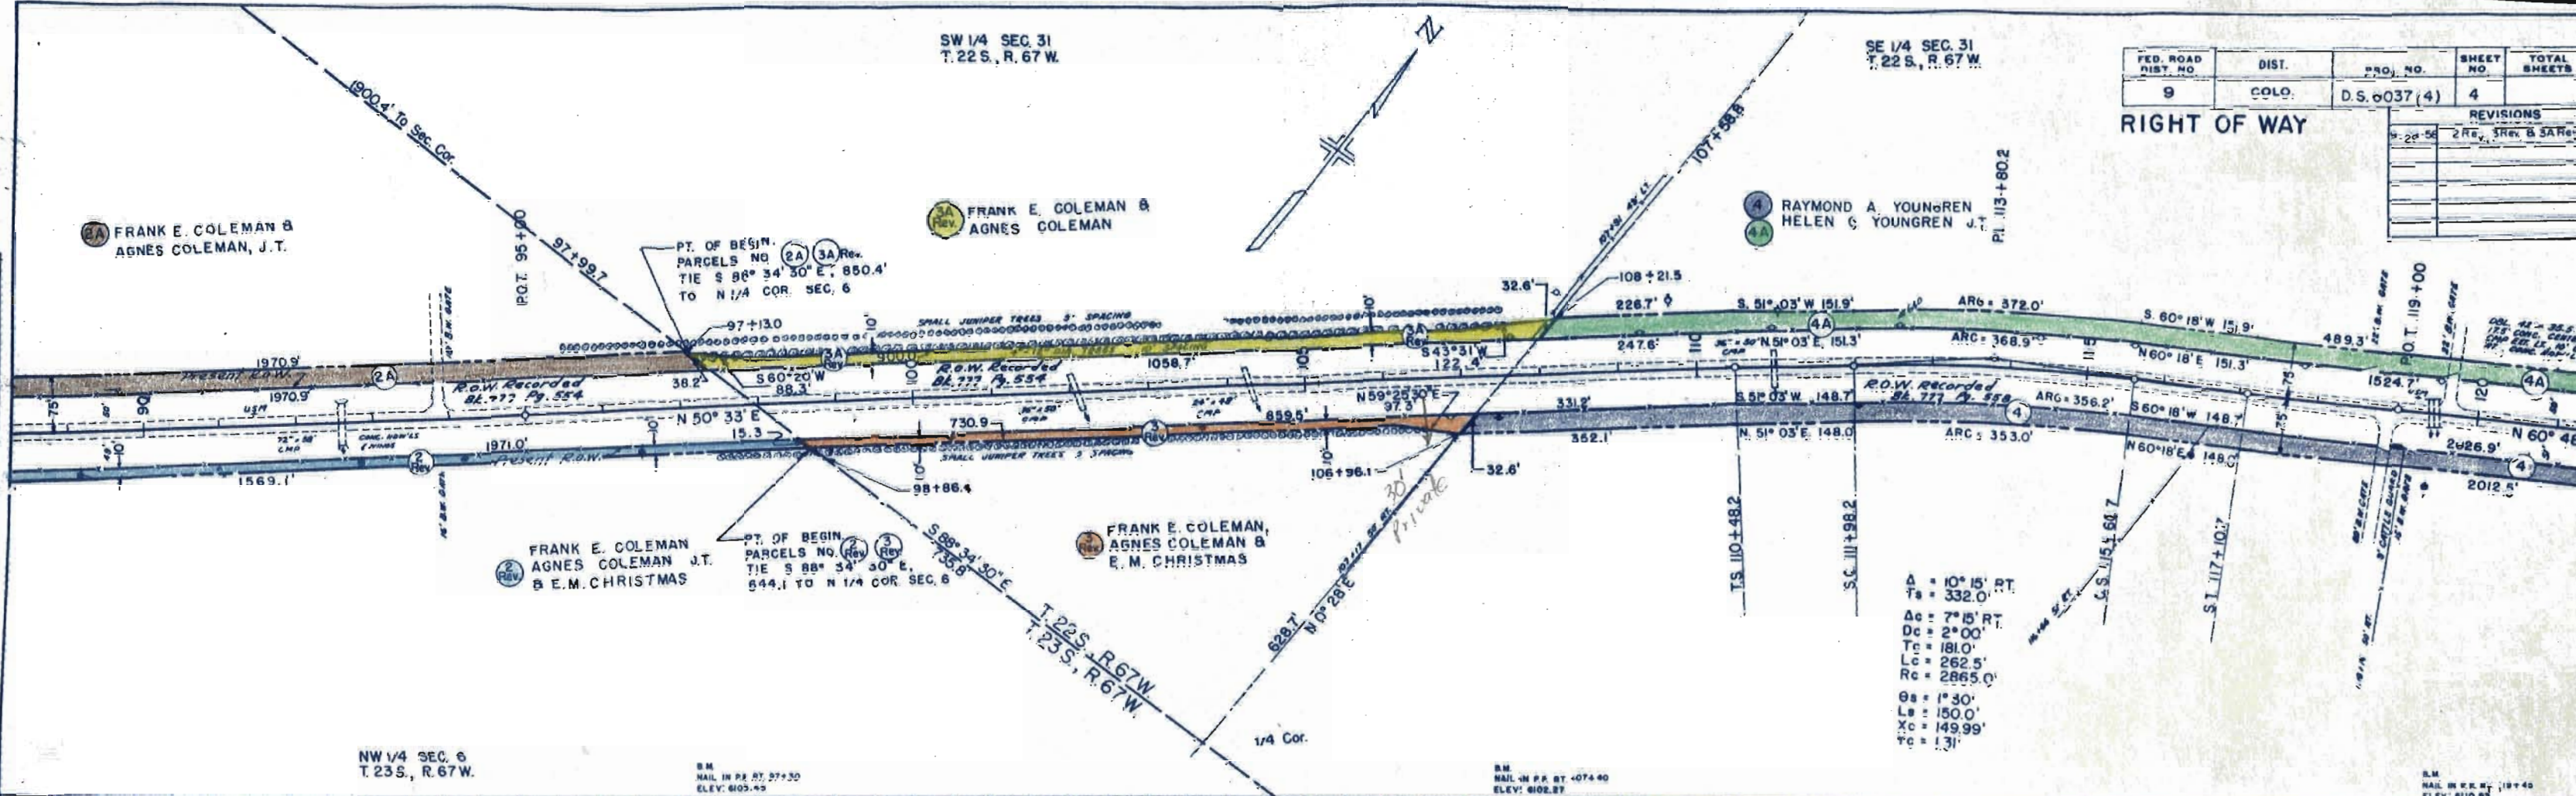


Δ = 10° 15' RT
Ts = 332.0' RT
Dc = 7° 5' RT
Dc = 2° 00'
Tc = 181.0'
Lc = 262.5'
Rc = 2865.0'
Gs = 1° 30'
Ls = 150.0'
Xc = 149.99'
Tc = 131'

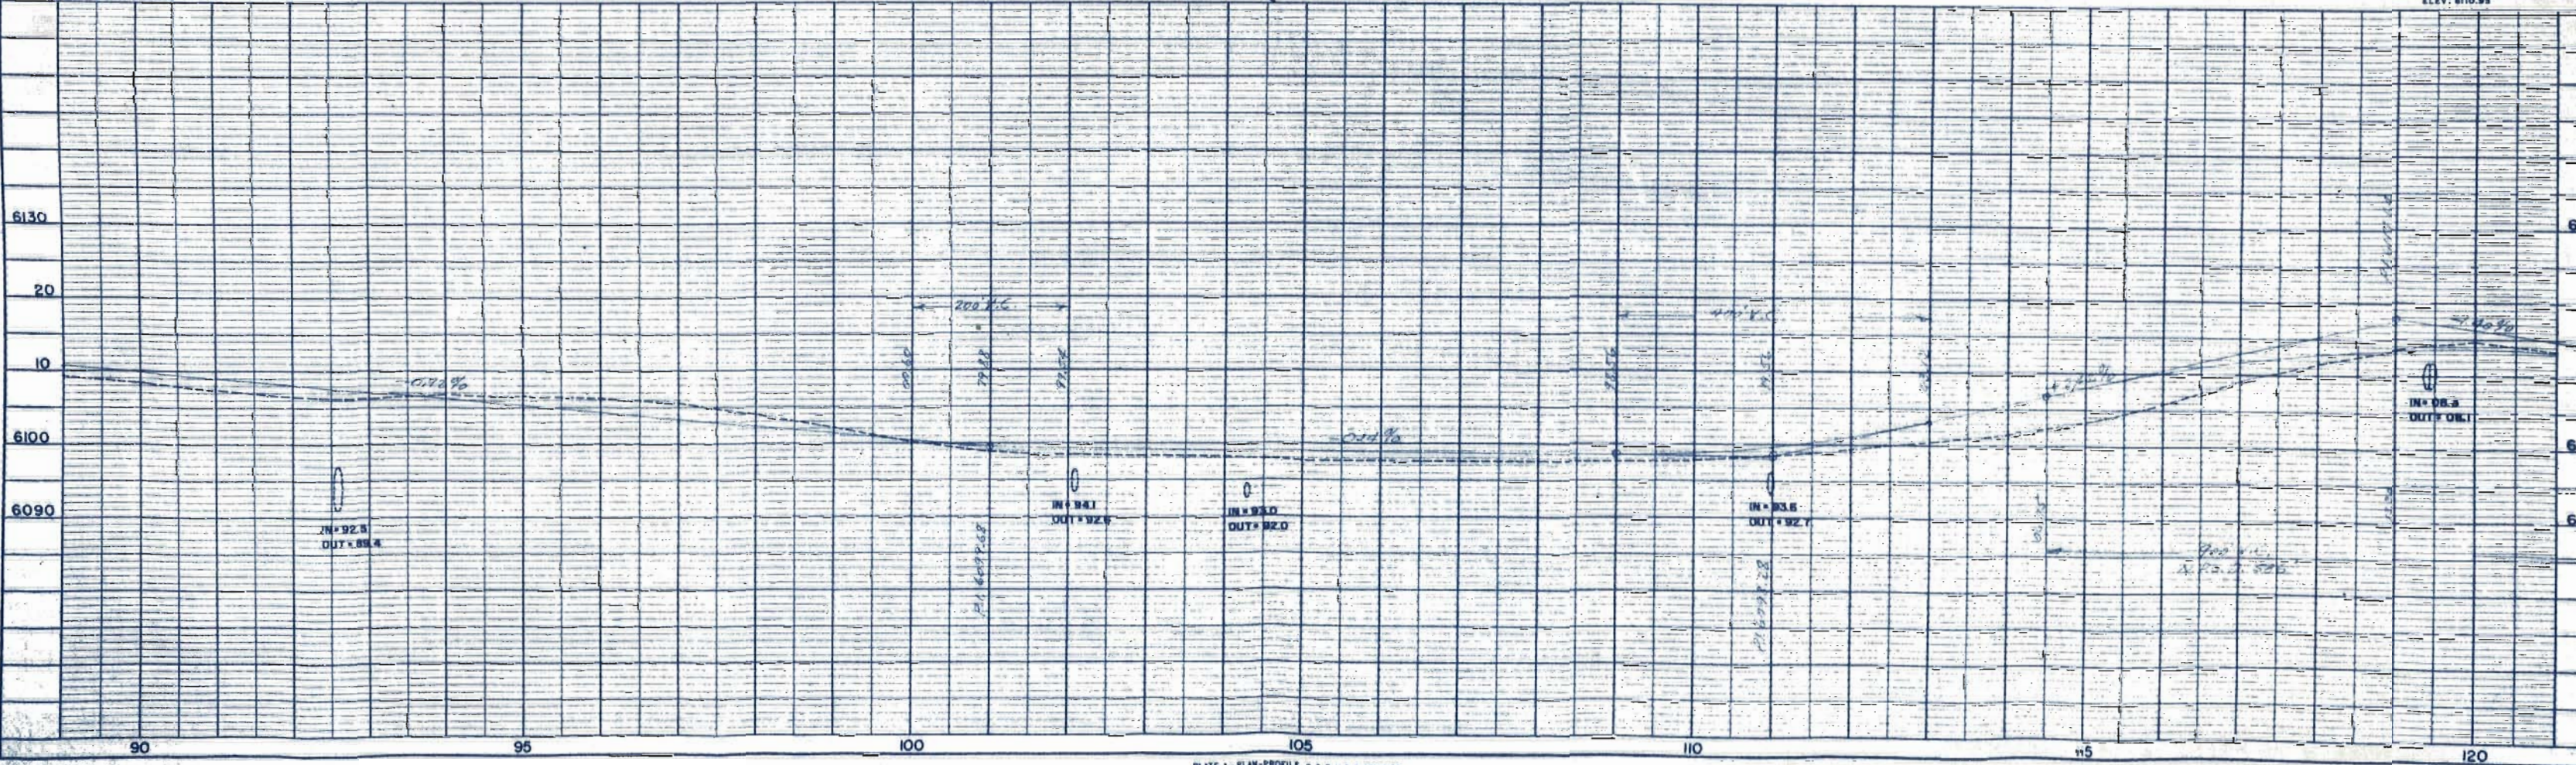


COLLEGE OF ENGINEERING
CIVIL ENGINE
PLANNING
NOTE BOOK
NO. 1

PLANNING
NOTE BOOK
NO. 1

PLANNING
NOTE BOOK
NO. 1

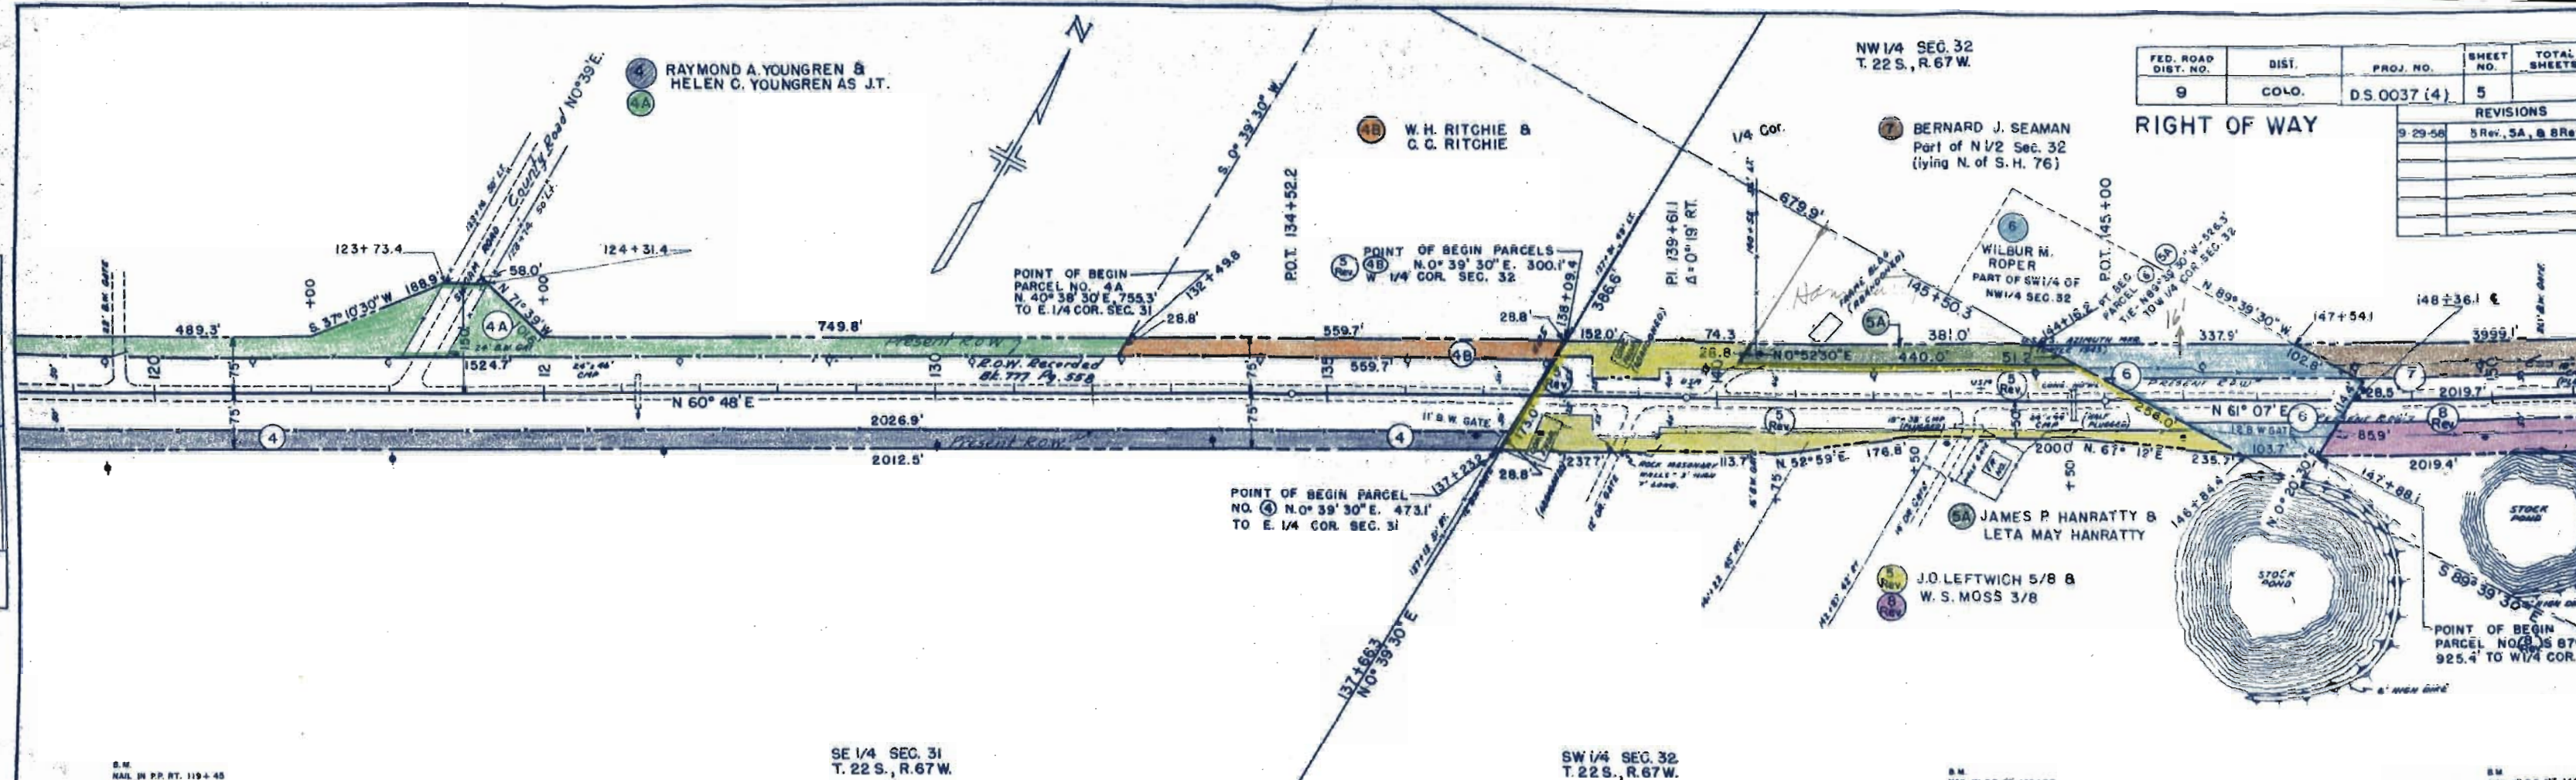

FED. ROAD DIST. NO.	DIST.	PROJ. NO.	SHEET NO.	TOTAL SHEETS
9	COLO.	D.S. 0037 (4)	5	
REVISIONS				
9-29-56	5 Rev.	SA, & 8 Rev.		

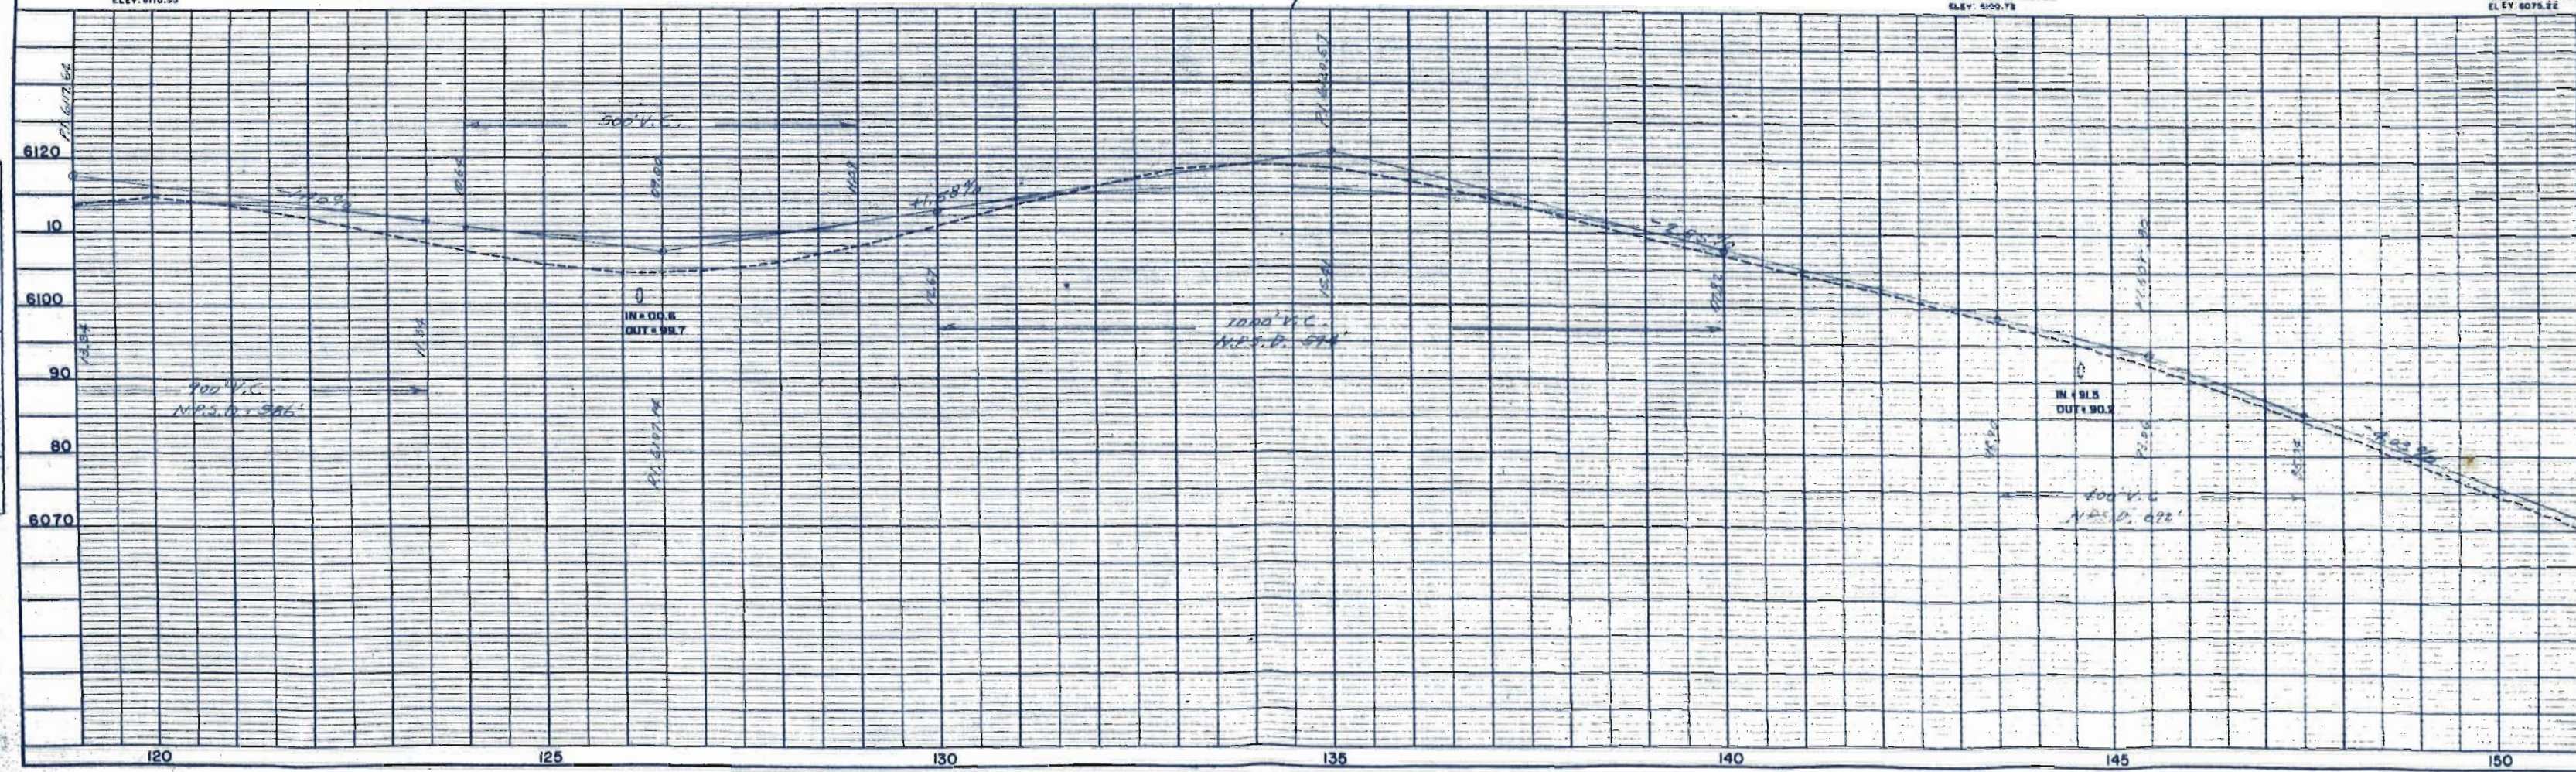

CHASMAN & ASSOCIATES OF GEORGETOWN
1000 E. 10th St.
Georgetown, S.C.
April 1988

PLAN
NO. 1
DATE
SURVEYED
PLOTTED
ALIGNED
CHECKED
BY: J.M. MOSS
NOTE: BOOK CHANGES CHECKED
BY: J.M. MOSS
STRUCTURE POSITIONING CHECKED
BY: J.M. MOSS



PLAN
NO. 1
DATE
SURVEYED
PLOTTED
ALIGNED
CHECKED
BY: J.M. MOSS
NOTE: BOOK CHANGES CHECKED
BY: J.M. MOSS
STRUCTURE POSITIONING CHECKED
BY: J.M. MOSS

7 BERNARD J. SEAMAN
PART OF N 1/2 OF SEC. 32
(LYING N. OF SH. NO. 76)

8 J.D. LEFTWICH & W. S. MOSS
PART NW 1/4 SEC. 32
(LYING S. OF SH. NO. 76)

8B J.D. LEFTWICH 5/8 &
W.S. MOSS 3/8

FED. ROAD DIST. NO.	DIST.	PROJ. NO.	SHEET NO.	TOTAL SHEETS
9	COLO.	D.S. 0037 (4)	6	
RIGHT OF WAY				
				REVISIONS
				1-29-88 8 Rev.

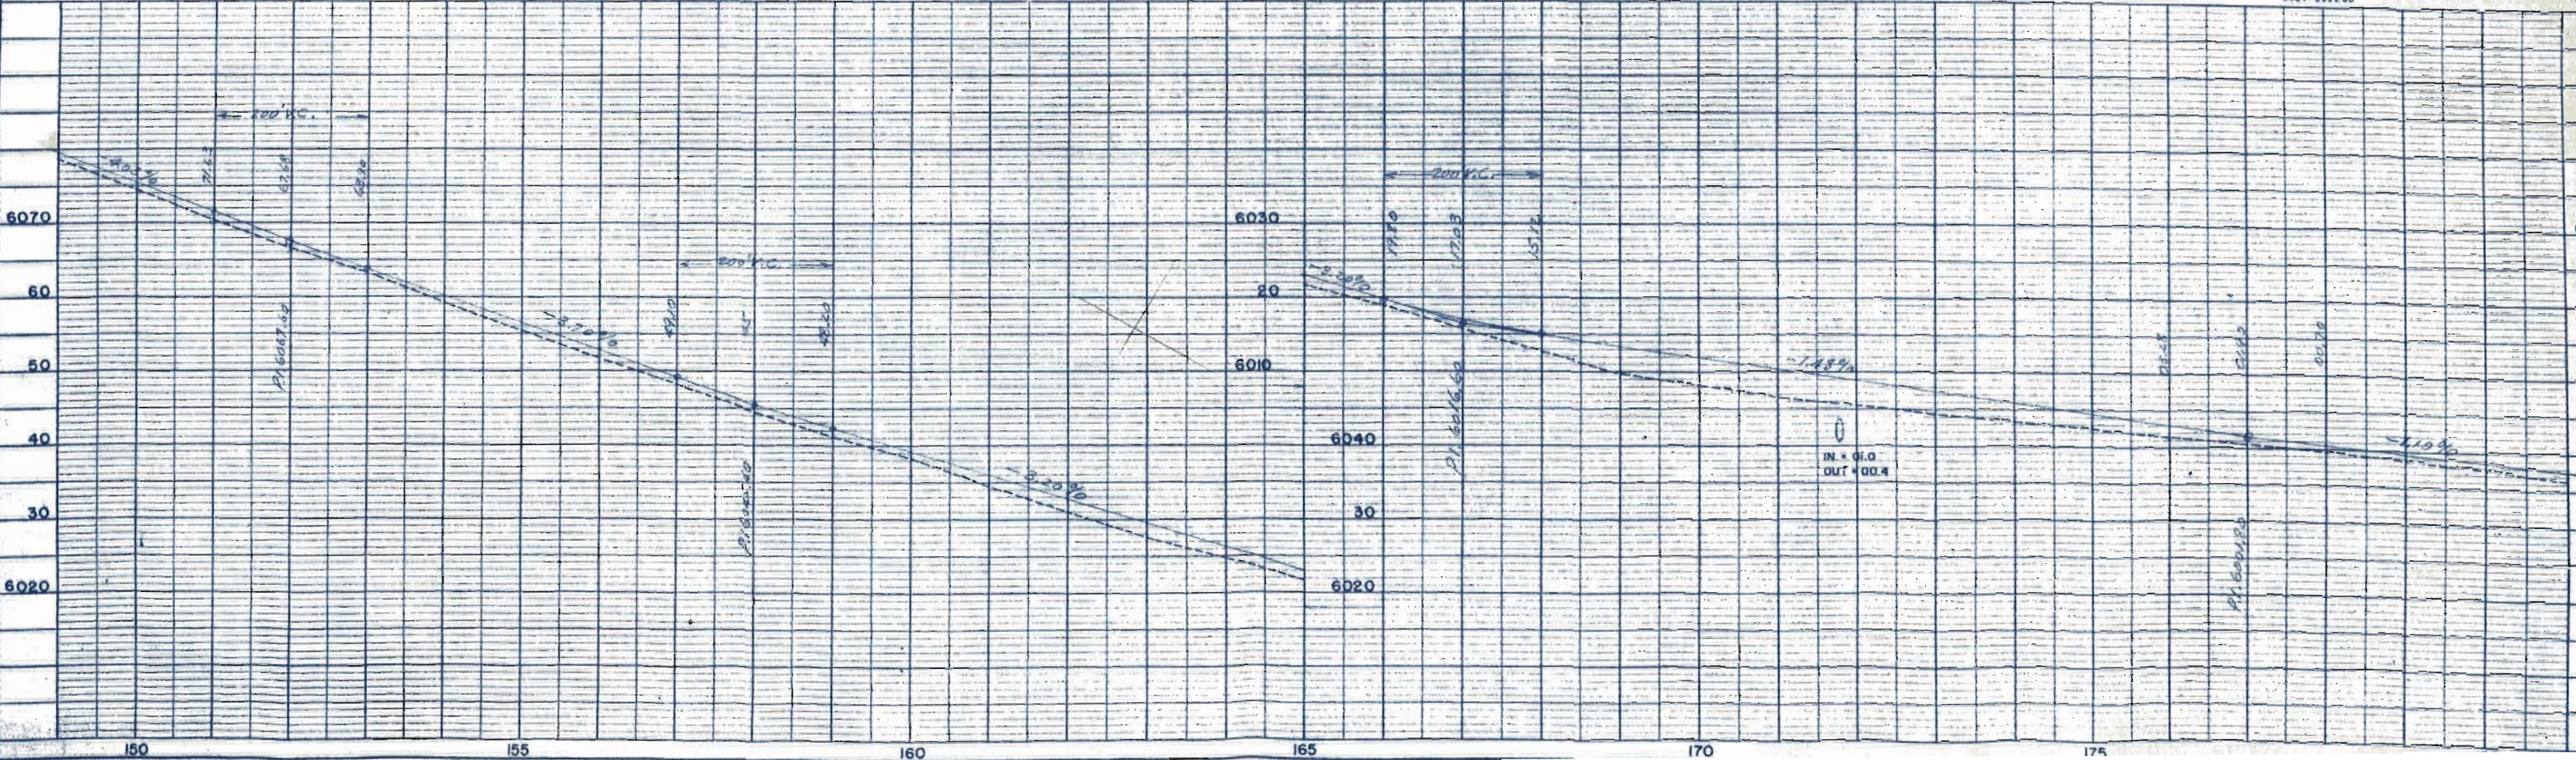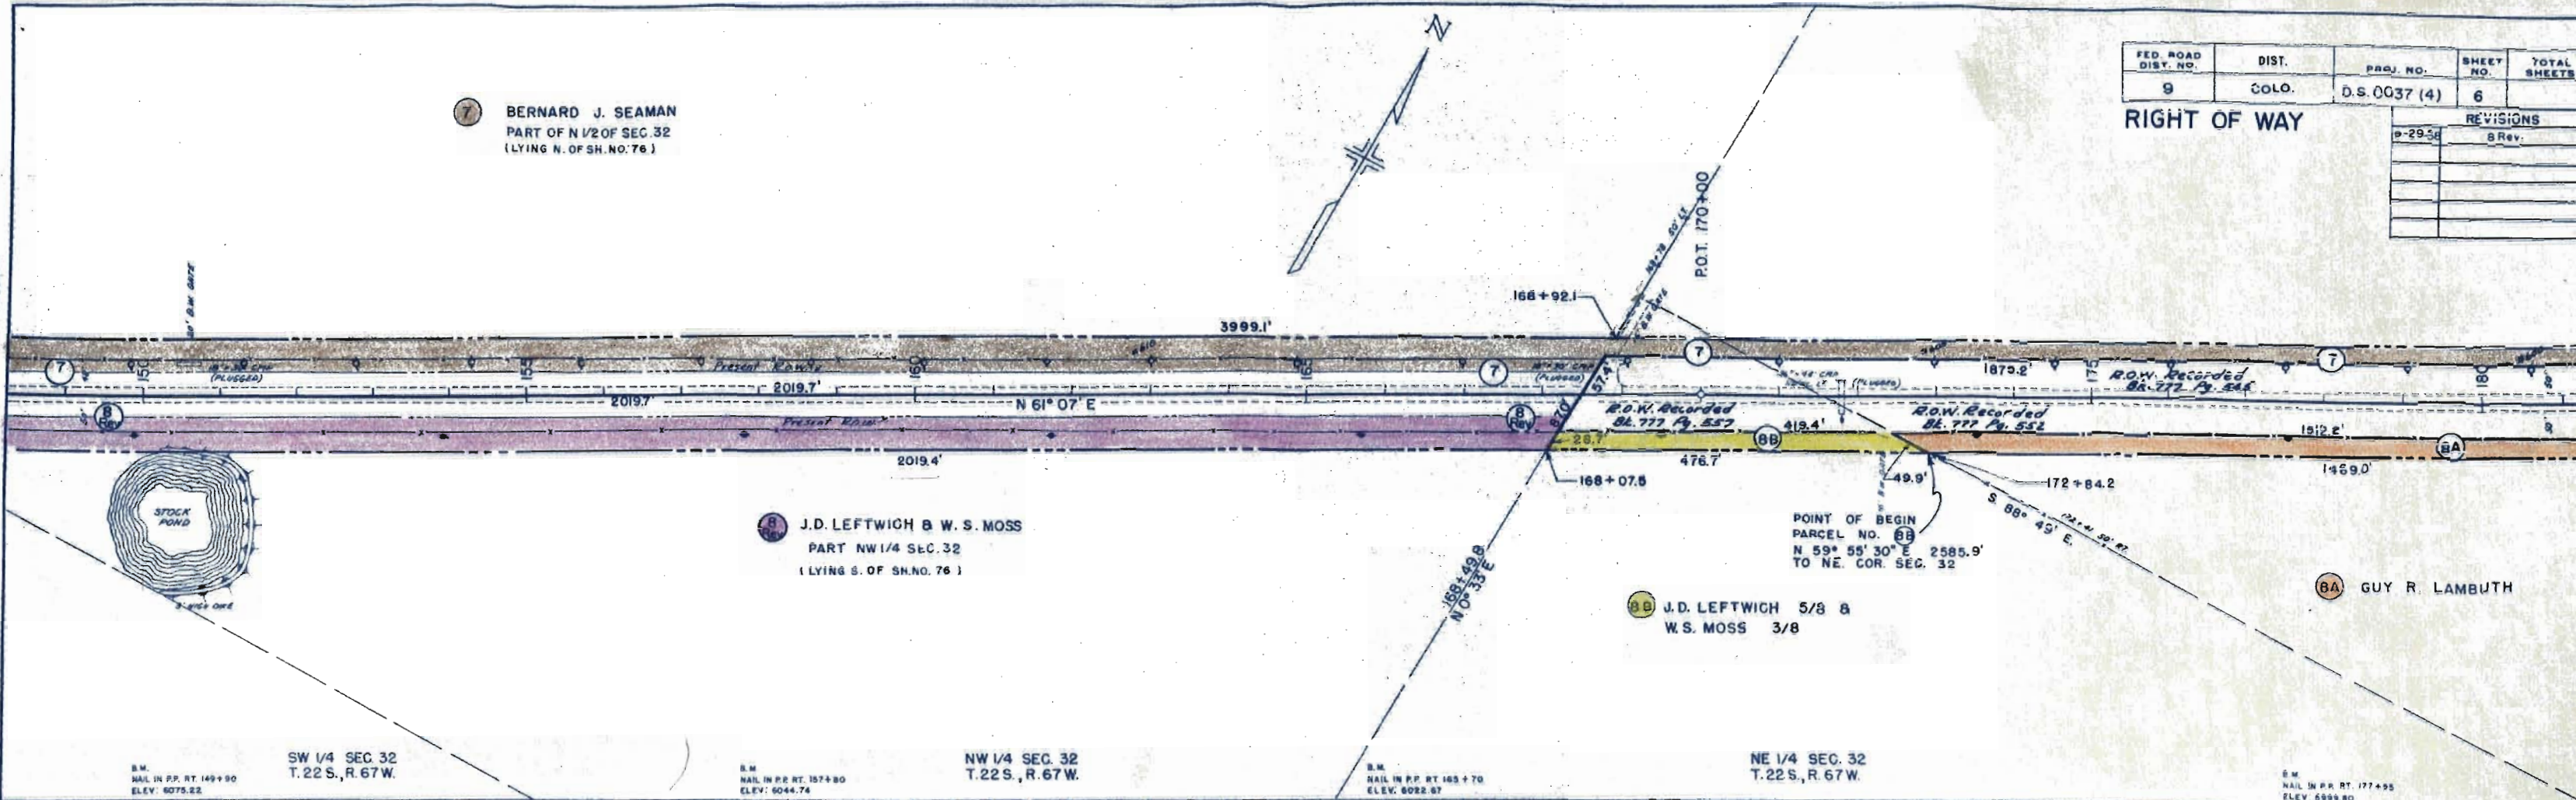

ENGINEER'S DEPARTMENT OF HIGHWAYS
 PLAN SHEET NO. 14
 DATE: 1954

PLAN
 SURVEYED
 PLOTTED
 NOTE BOOK
 NO. 14
 CHECKED
 BY: J. H. HODGSON
 DATE: 1954

PROFILER
 SURVEYED
 PLOTTED
 NOTE BOOK
 NO. 14
 CHECKED
 BY: J. H. HODGSON
 DATE: 1954

SE 1/4 SEC. 29
 T. 22 S., R. 67 W.

FED. ROAD DIST. NO.	DIST.	PROJ. NO.	SHEET NO.	TOTAL SHEETS
9	CÓLO.	P.S. 0037 (4)	7	

REVISIONS	
9-29-58	1st Rev.

RIGHT OF WAY.

7 BERNARD J. SEAMAN

A = 4° 11' LT.
 D = 1° 00'
 T = 209.3'
 L = 418.3'
 R = 5730.0'

P.C. 188+23.0

P.T. 192+41.3

J. D. LEFTWICH 5/8 &
 W. S. MOSS 3/8

POINT OF BEGIN PARCEL NO. 7 & 7A
 S. 88° 58' E 280.3'
 TO NE COR. SEC. 32

POINT OF BEGIN PARCEL NO. 9A
 S. 0° 26' W 186.4'
 TO SW COR. SEC. 28.

8A GUY R. LAMBUTH

POINT OF BEGIN PARCEL NO. 8A
 S. 88° 58' E 12.7'
 TO NE COR. SEC. 32

P.I. 190+32.3

NW 1/4 SEC. 33
 T. 22 S., R. 67 W.


SW 1/4 SEC. 28
 T. 22 S., R. 67 W.

NE 1/4 SEC. 32
 T. 22 S., R. 67 W.



B.M. NAIL IN T.P. LT. 188+18
 ELEV. 5969.03

B.M. NAIL IN T.P. LT. 194+95
 ELEV. 5966.57

B.M. NAIL IN T.P. LT. 208+75
 ELEV. 5951.70

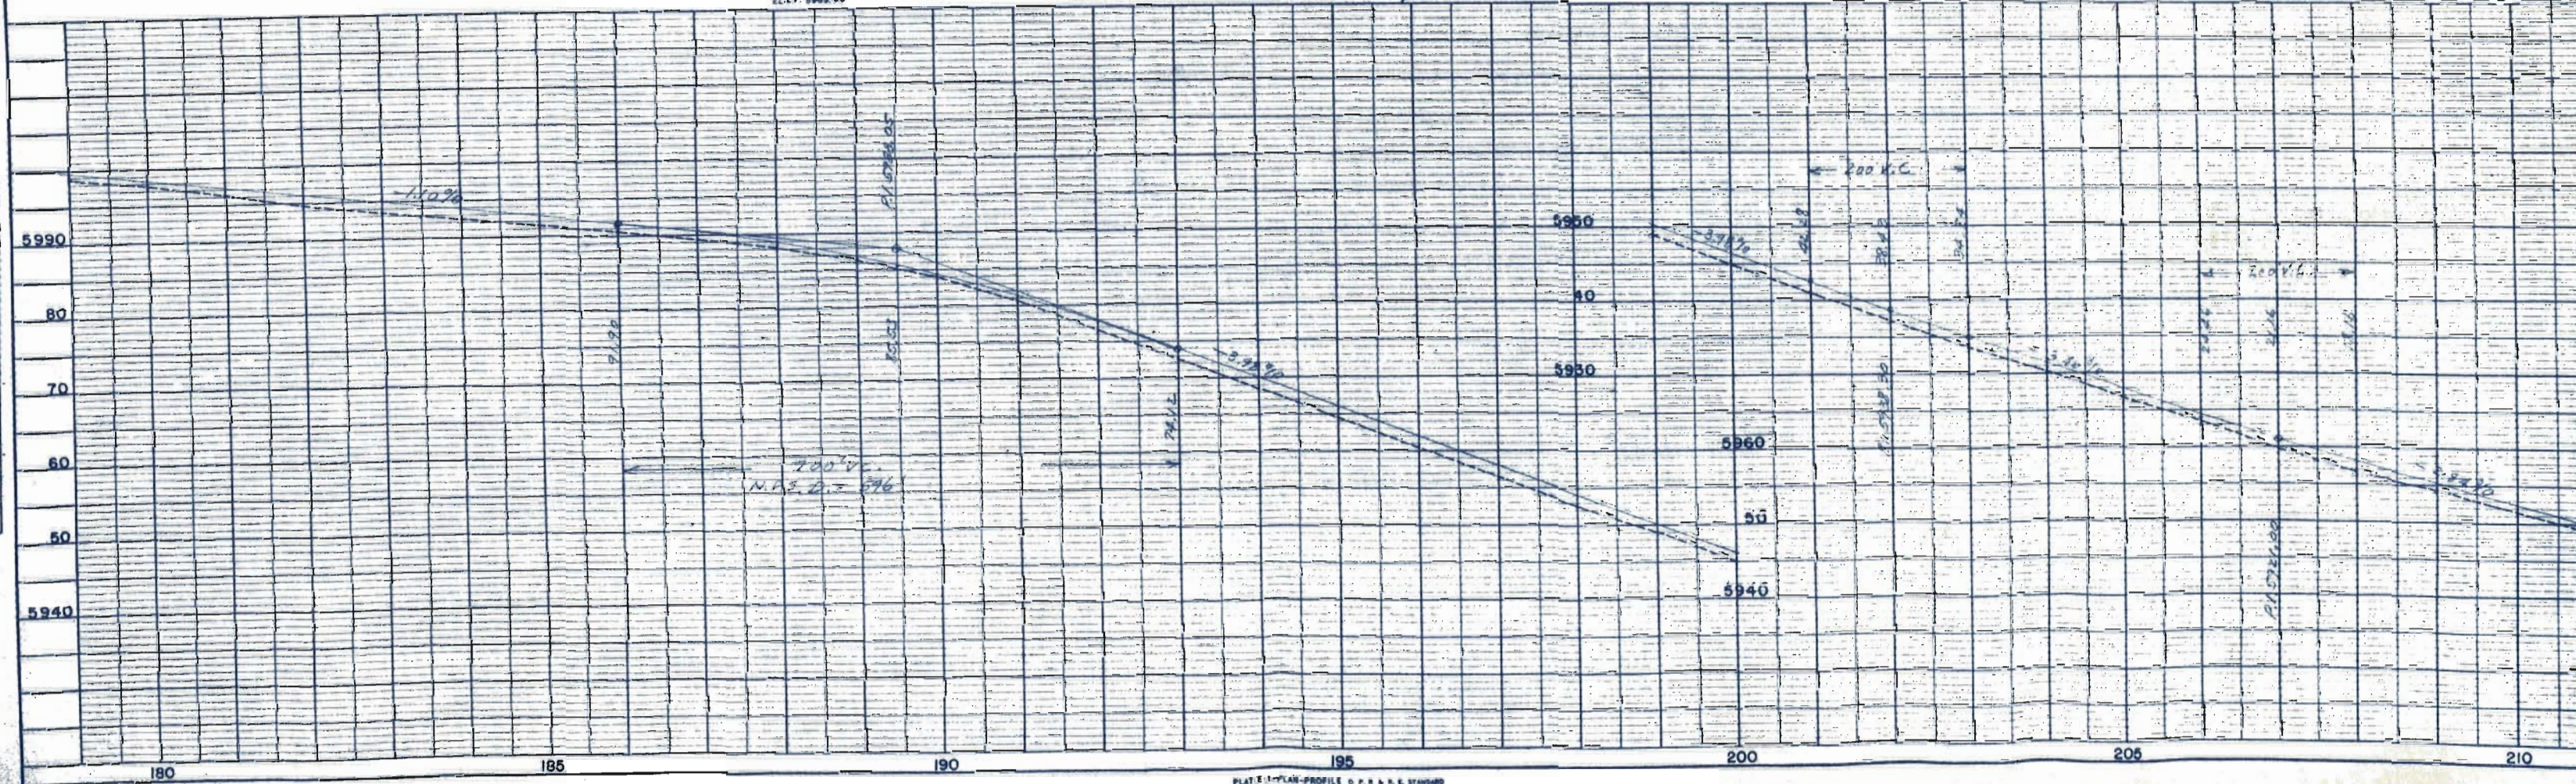

FED. ROAD DIST. NO.	DIST.	PROJ. NO.	SHEET NO.	REVISIONS
9	COLO.	D.S. 0037 (4)	8	

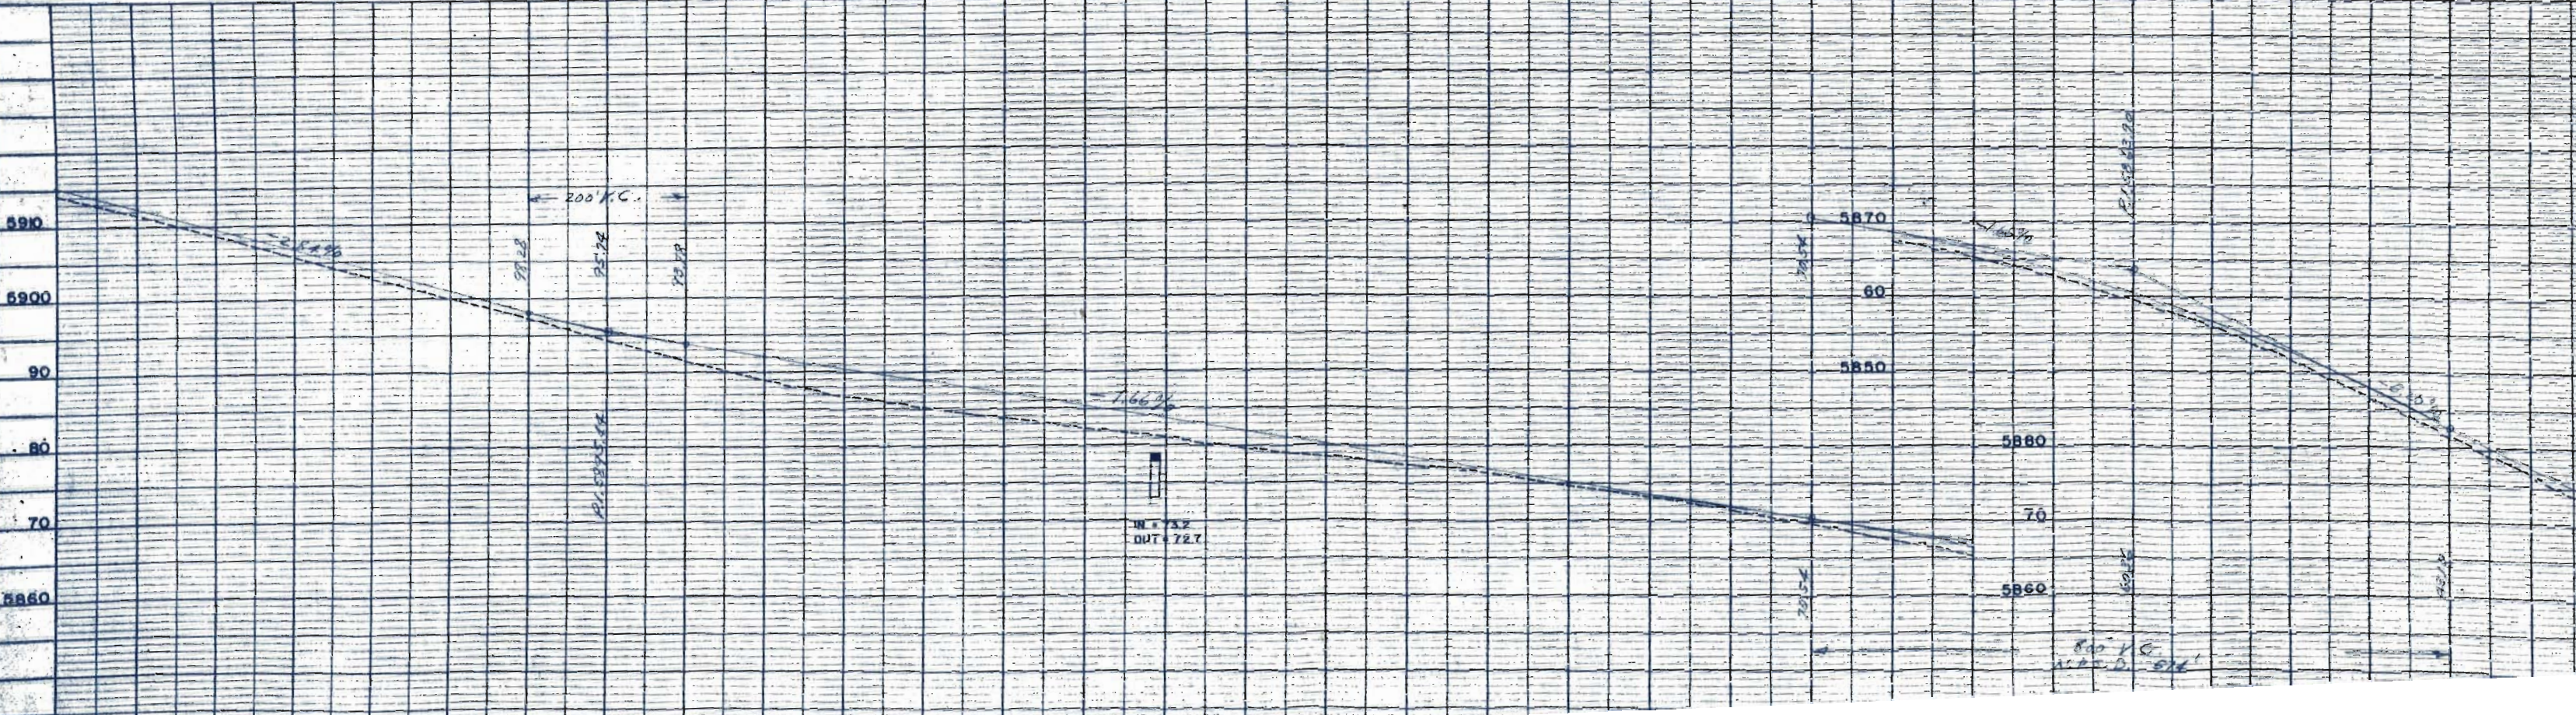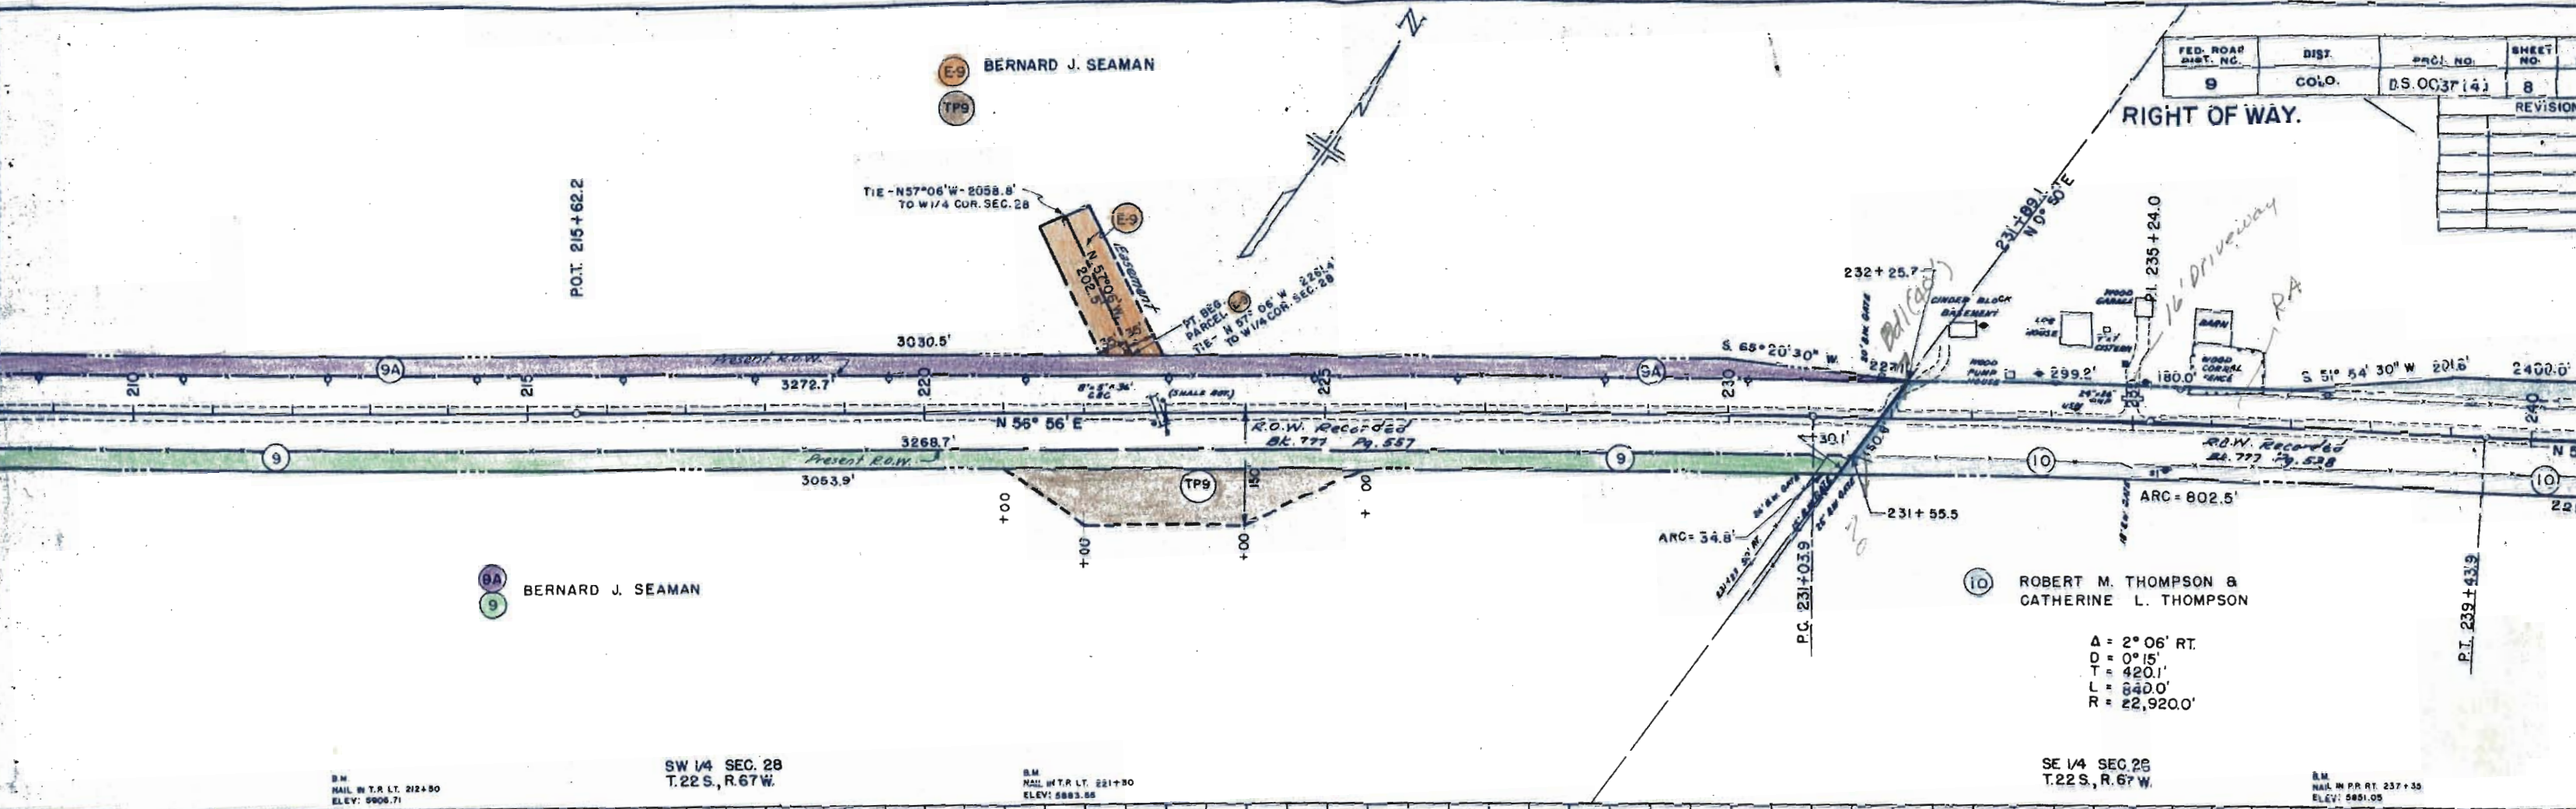

NE 1/4 SEC. 28
T. 22 S., R. 67 W.

10 ROBERT M. & CATHERINE L. THOMPSON
(S 1/2 OF NE 1/4 SEC. 28)

REVISIONS	

FEED ROAD DIST. NO.	DIST.	PROJ. NO.	SHEET NO.	TOTAL SHEETS
5	606	D.S. 2037 (4)	9	

RIGHT OF WAY

11 HAROLD & MILDRED THURMAN
(ALL SEC. 27)

12 HAROLD & MILDRED THURMAN
(ALL SEC. 27)



SE 1/4 SEC. 28
T. 22 S., R. 67 W.

B.M.
NAIL IN P.P. RT. 243+80
ELEV. 587.60

B.M.
NAIL IN P.P. RT. 254+00
ELEV. 578.70

B.M.
NAIL IN P.P. RT. 264+00
ELEV. 577.25

NW 1/4 SEC. 27
T. 22 S., R. 67 W.

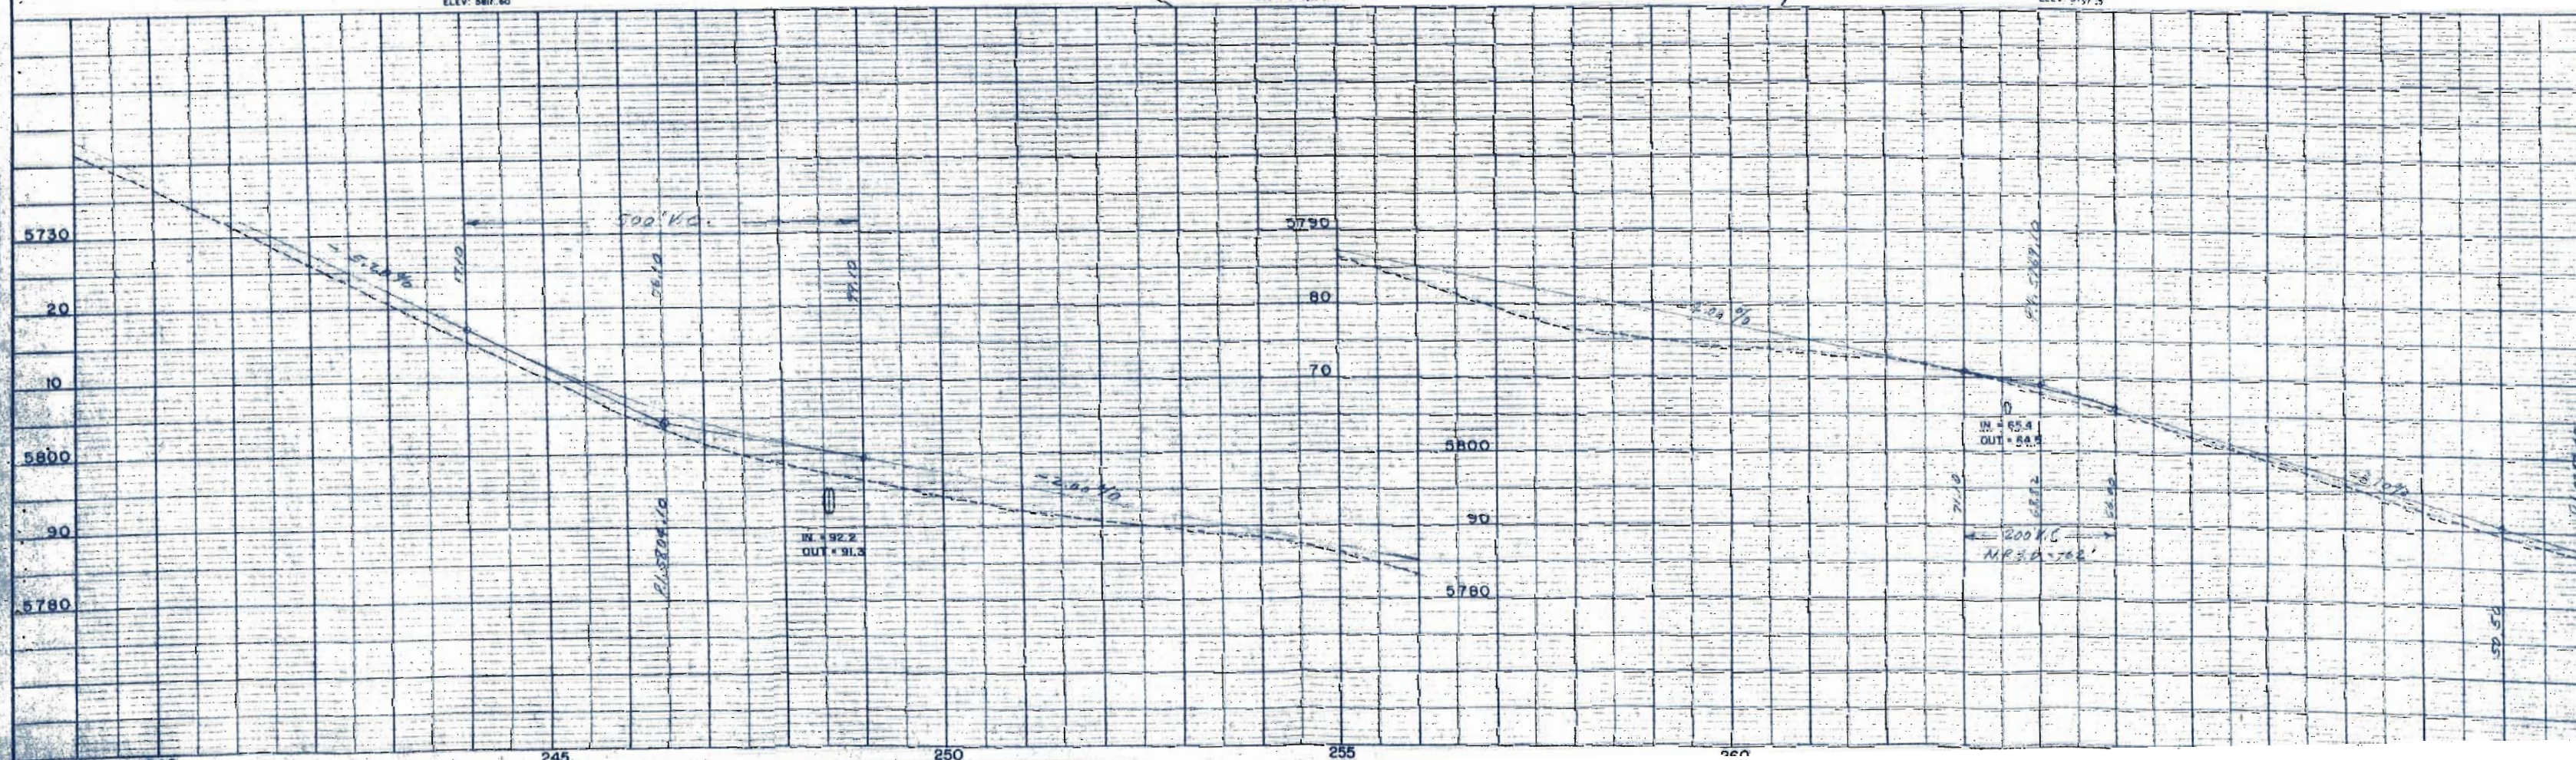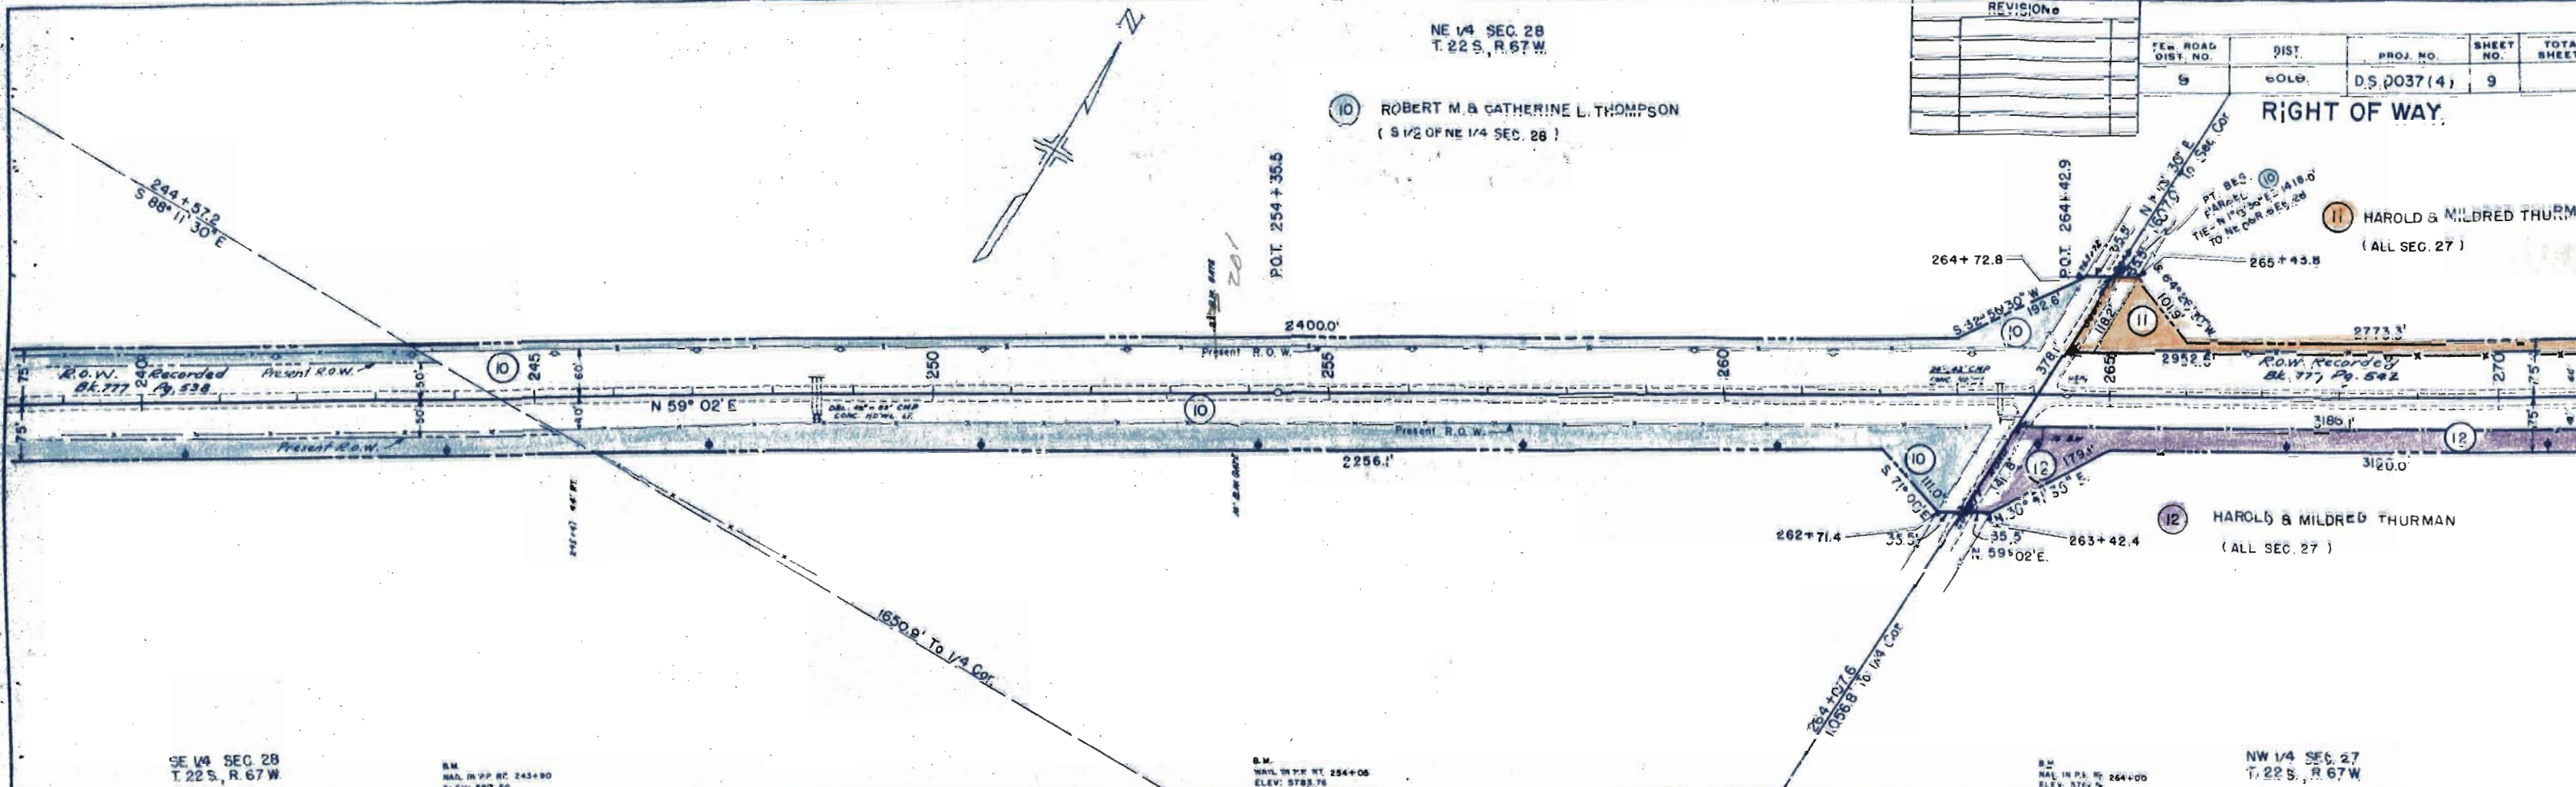

NW 1/4 SEC. 27
T. 22 S., R. 67 W.


SW 1/4 SEC. 22
T. 22 S., R. 67 W.

FED. ROAD DIST. NO.	DIST.	PROJ. NO.	SHEET NO.	TOTAL SHEETS
9	COLO.	D.S. 0037 (4)	10	

RIGHT OF WAY.

REVISIONS

SE 1/4 SEC. 22
T. 22 S., R. 67 W.

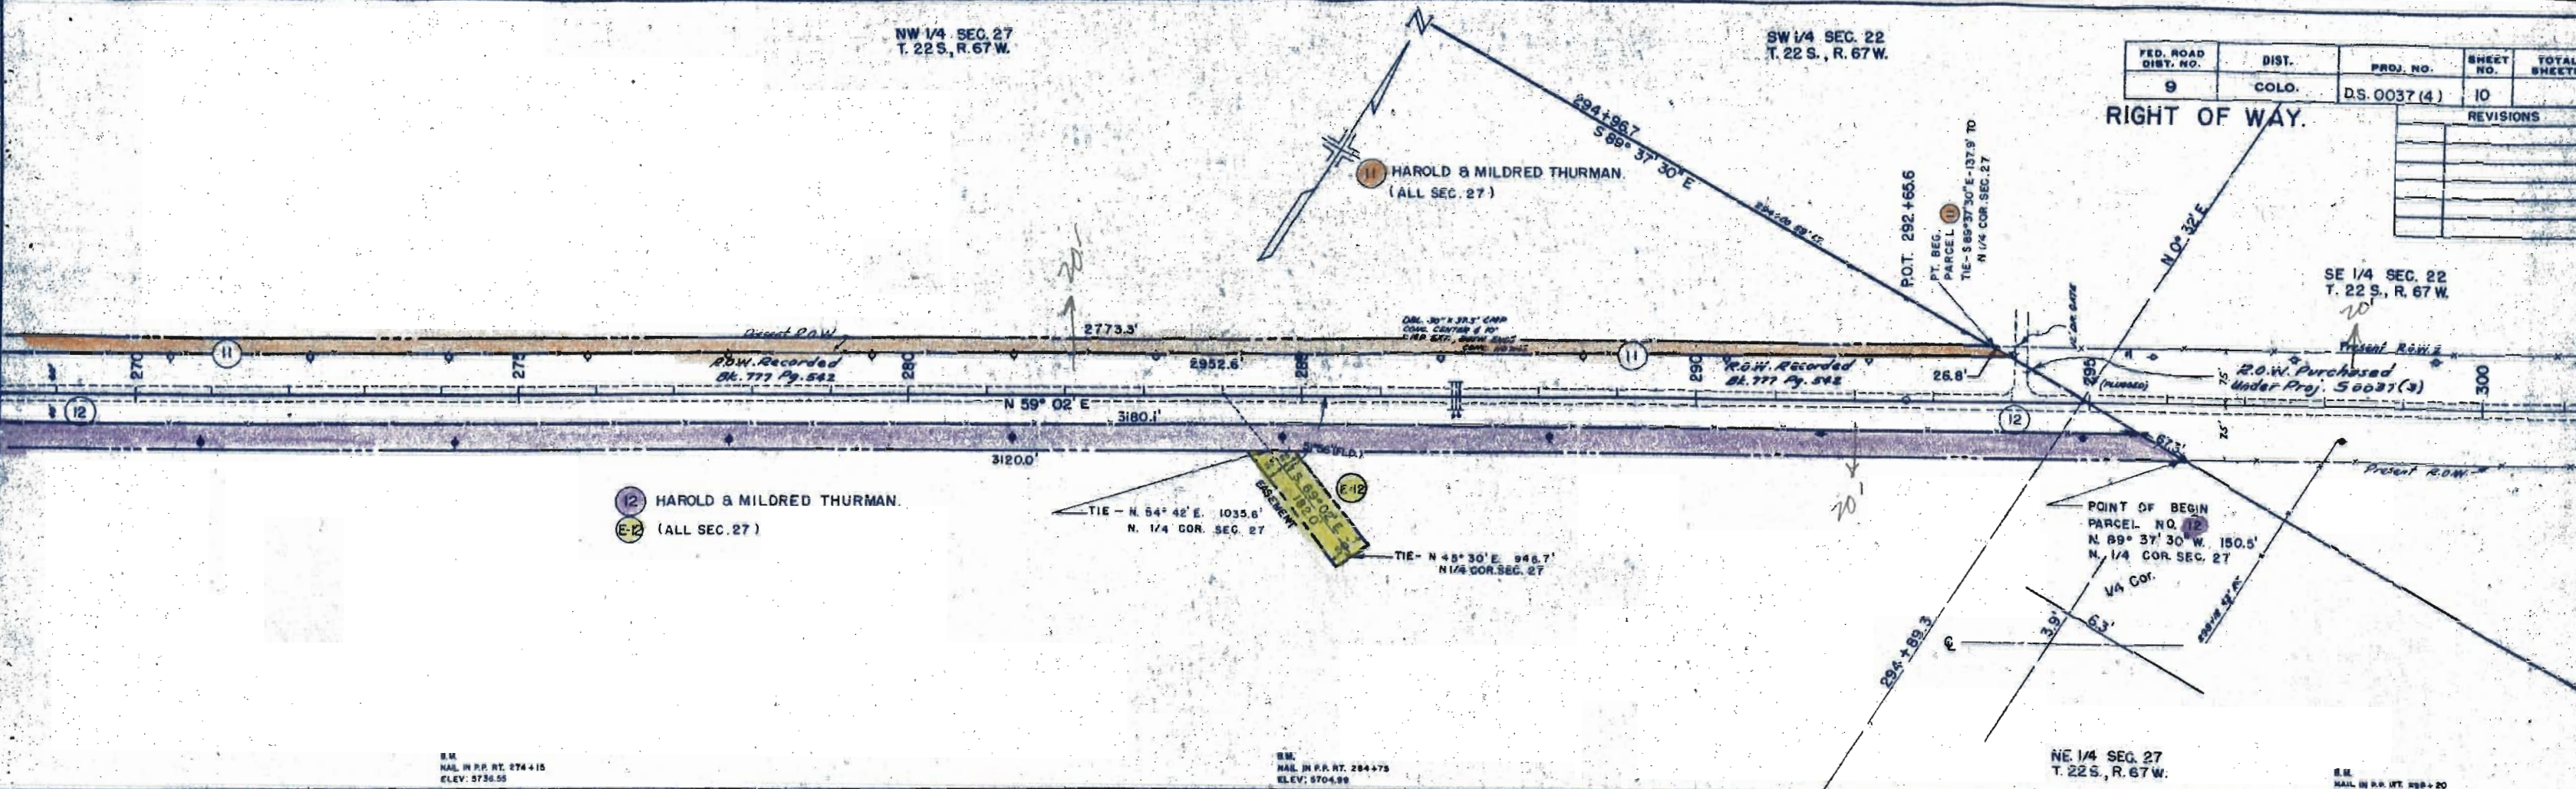


B.M.
NAIL IN R.R. RT. 274+15
ELEV. 5736.55

B.M.
NAIL IN R.R. RT. 284+75
ELEV. 5704.99

NE 1/4 SEC. 27
T. 22 S., R. 67 W.

B.M.
NAIL IN R.R. RT. 298+20
ELEV. 5663.27

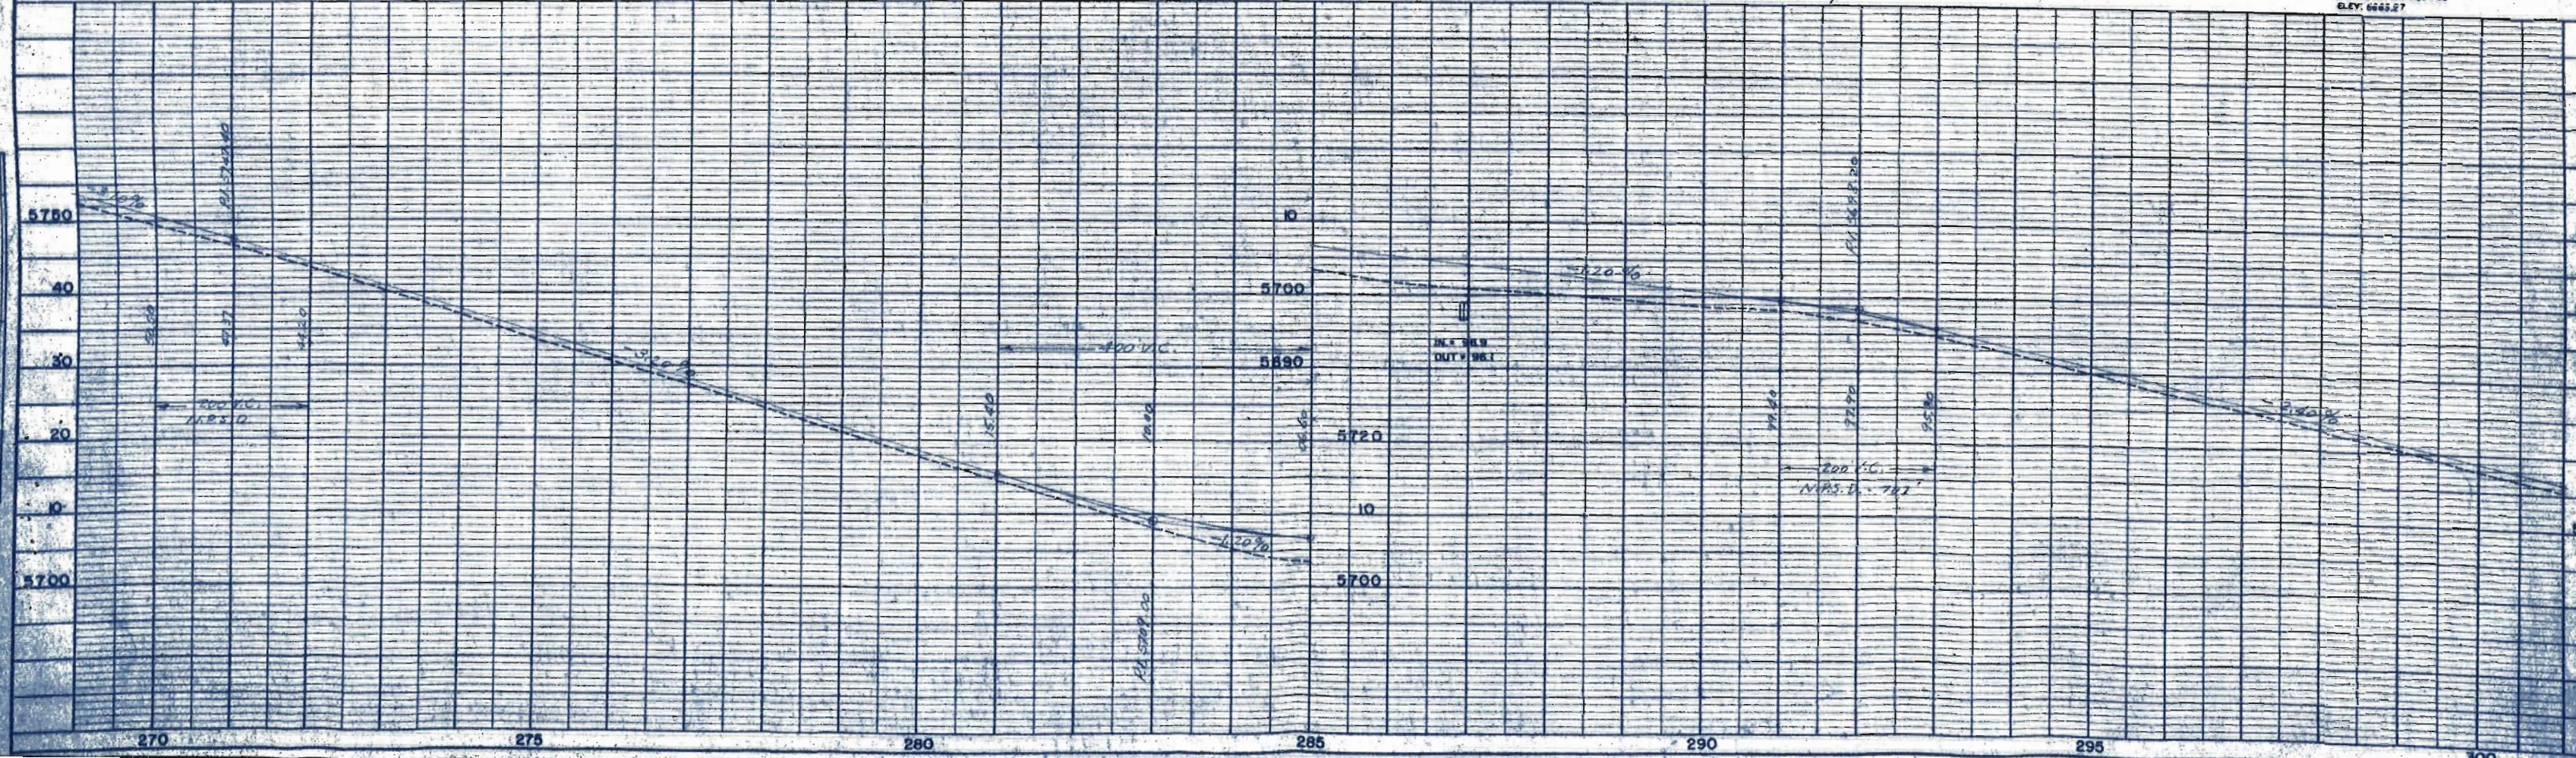


SE 1/4 SEC. 22
T. 22S, R. 67W.

FED. ROAD DIST. NO.	DIST.	PROJ. NO.	SHEET NO.	TOTAL SHEETS
9	COLO.	D.S. 0037 (4)	11	


RIGHT OF WAY

REVISIONS

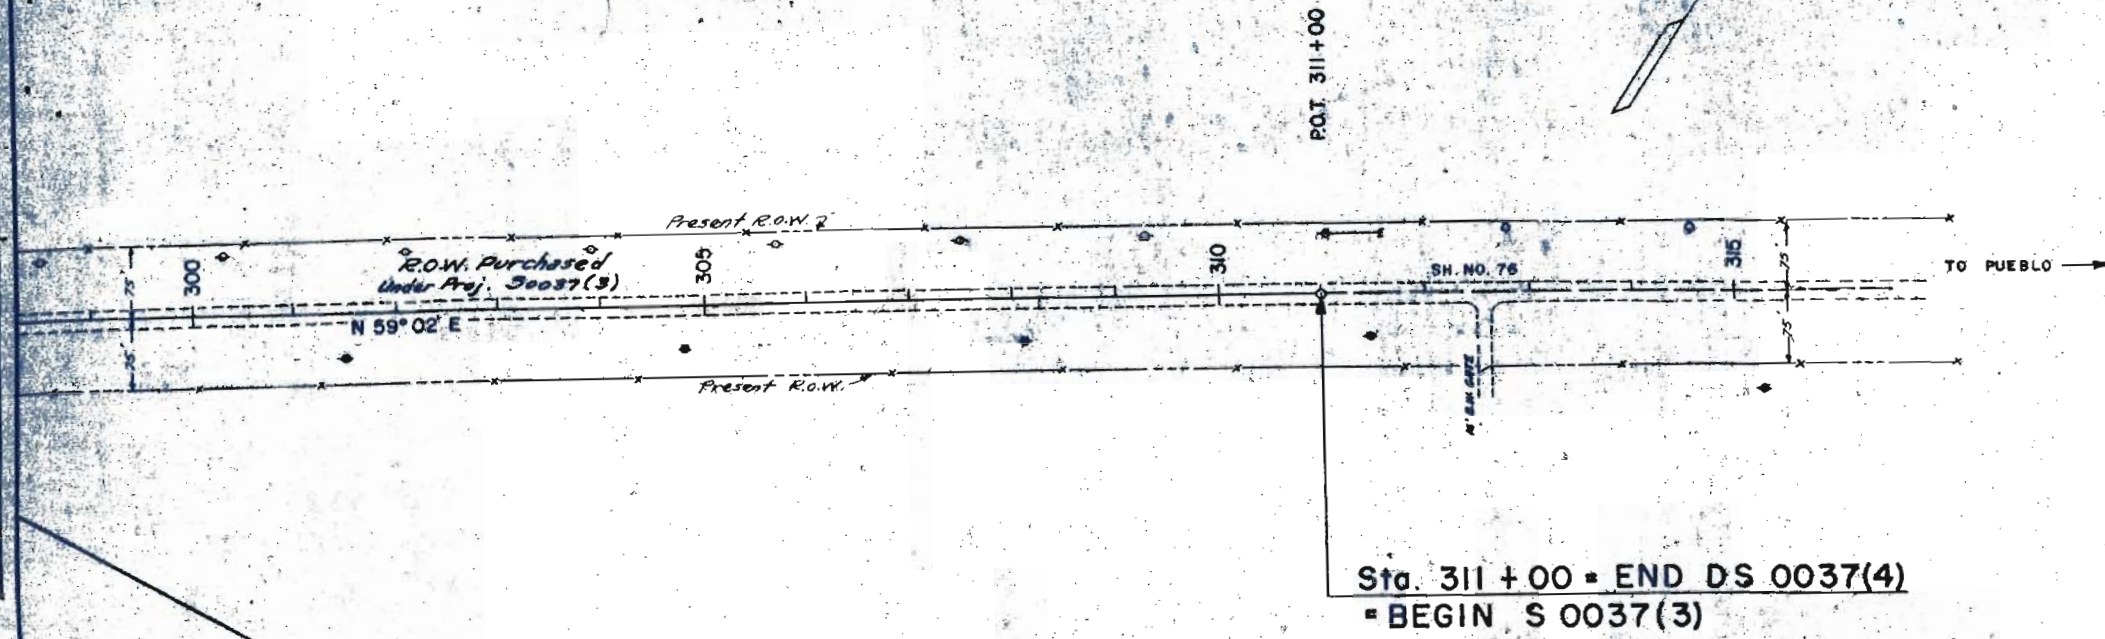

B.M.
NAIL IN P.P. RT. 308+10
ELEV. 5660.80

B.M.
NAIL IN P.P. RT. 315+30
ELEV. 5640.38

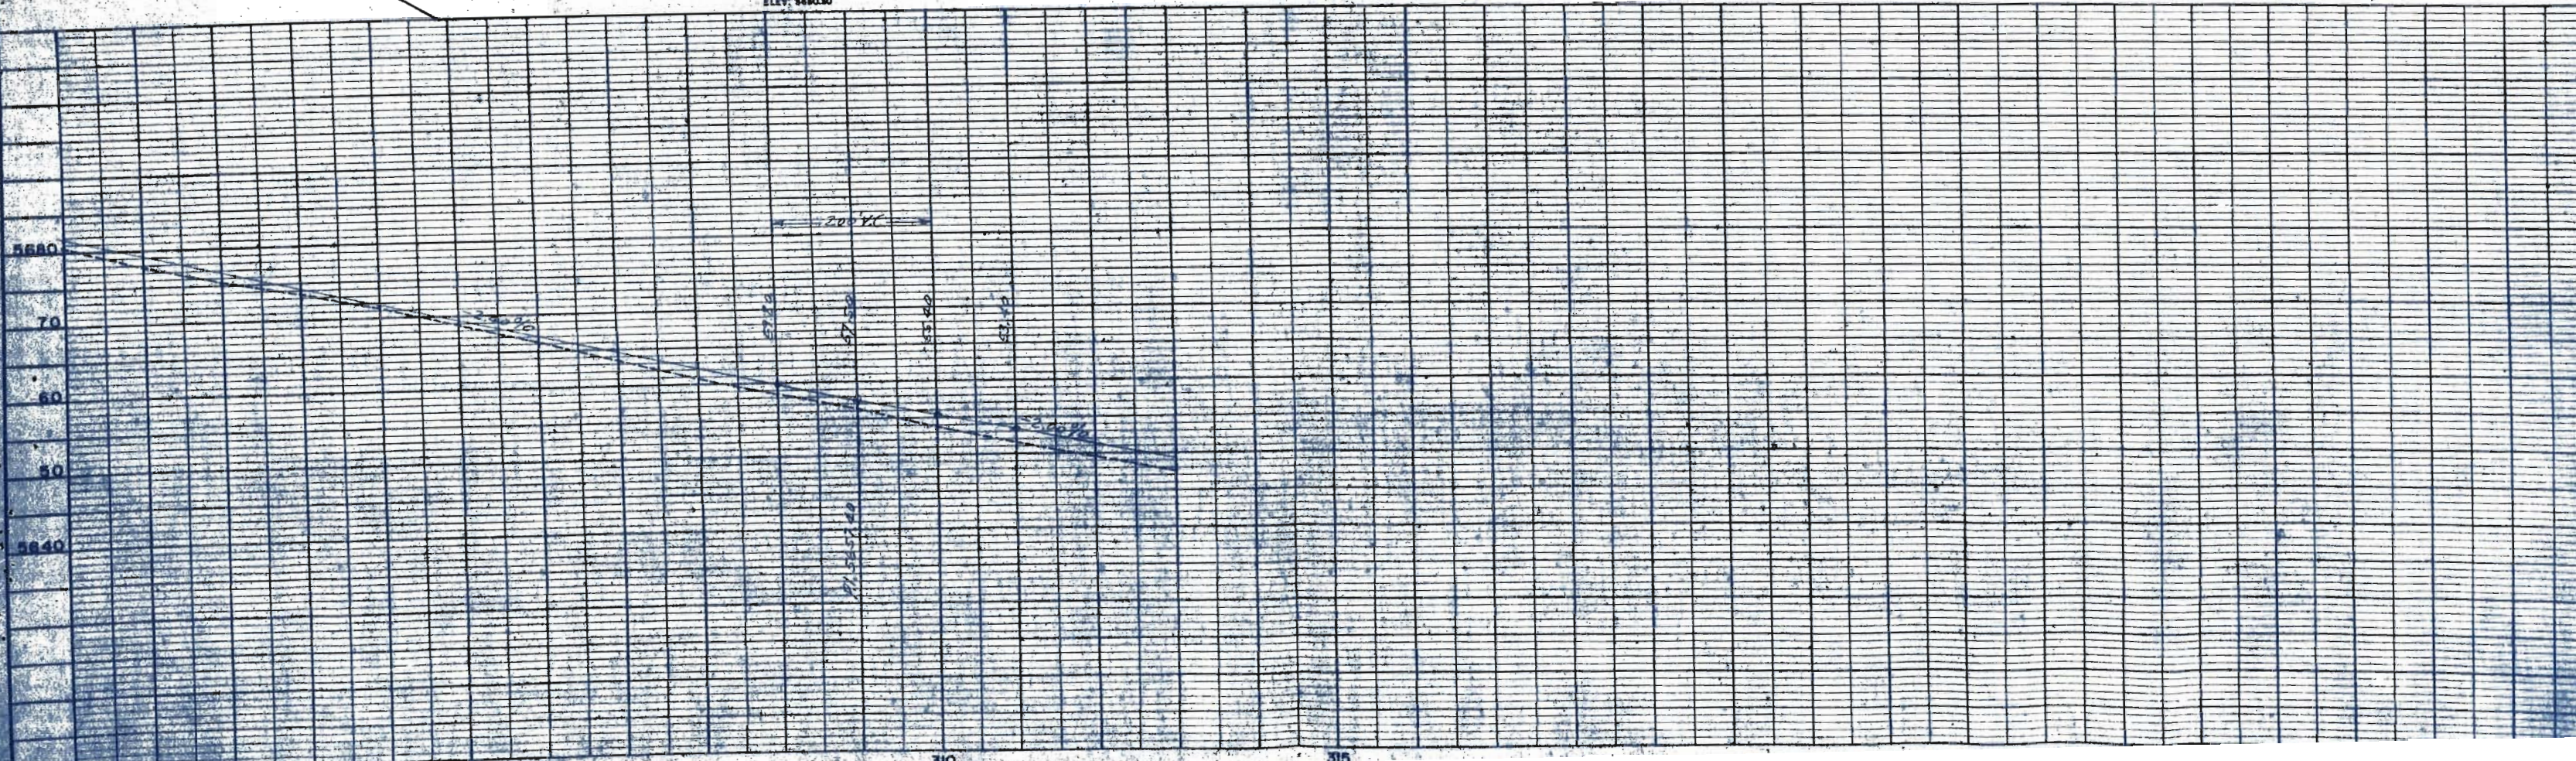


REVISIONS				FEDERAL ROAD DIVISION NO.	DISTRICT	PROJ. NO.	SHEET NO.	TOTAL SHEETS
9-29-58	2 Rev.	3 Rev.	4 Rev.					
5A & 6 Rev.				9	COLORADO	D.S. 0037 (4)	12	

RIGHT OF WAY OWNERSHIP MAP PLAT

SHOWING CLAIMANTS WITH REGARD TO RIGHT OF WAY FOR PROJECT D.S. 0037 (4) ORIGINAL SCALE 1" = 400'

A = 4" = 11' LT.
D = 4" = 10' LT.
T = 209.3'
L = 118.0'
R = 270.0'

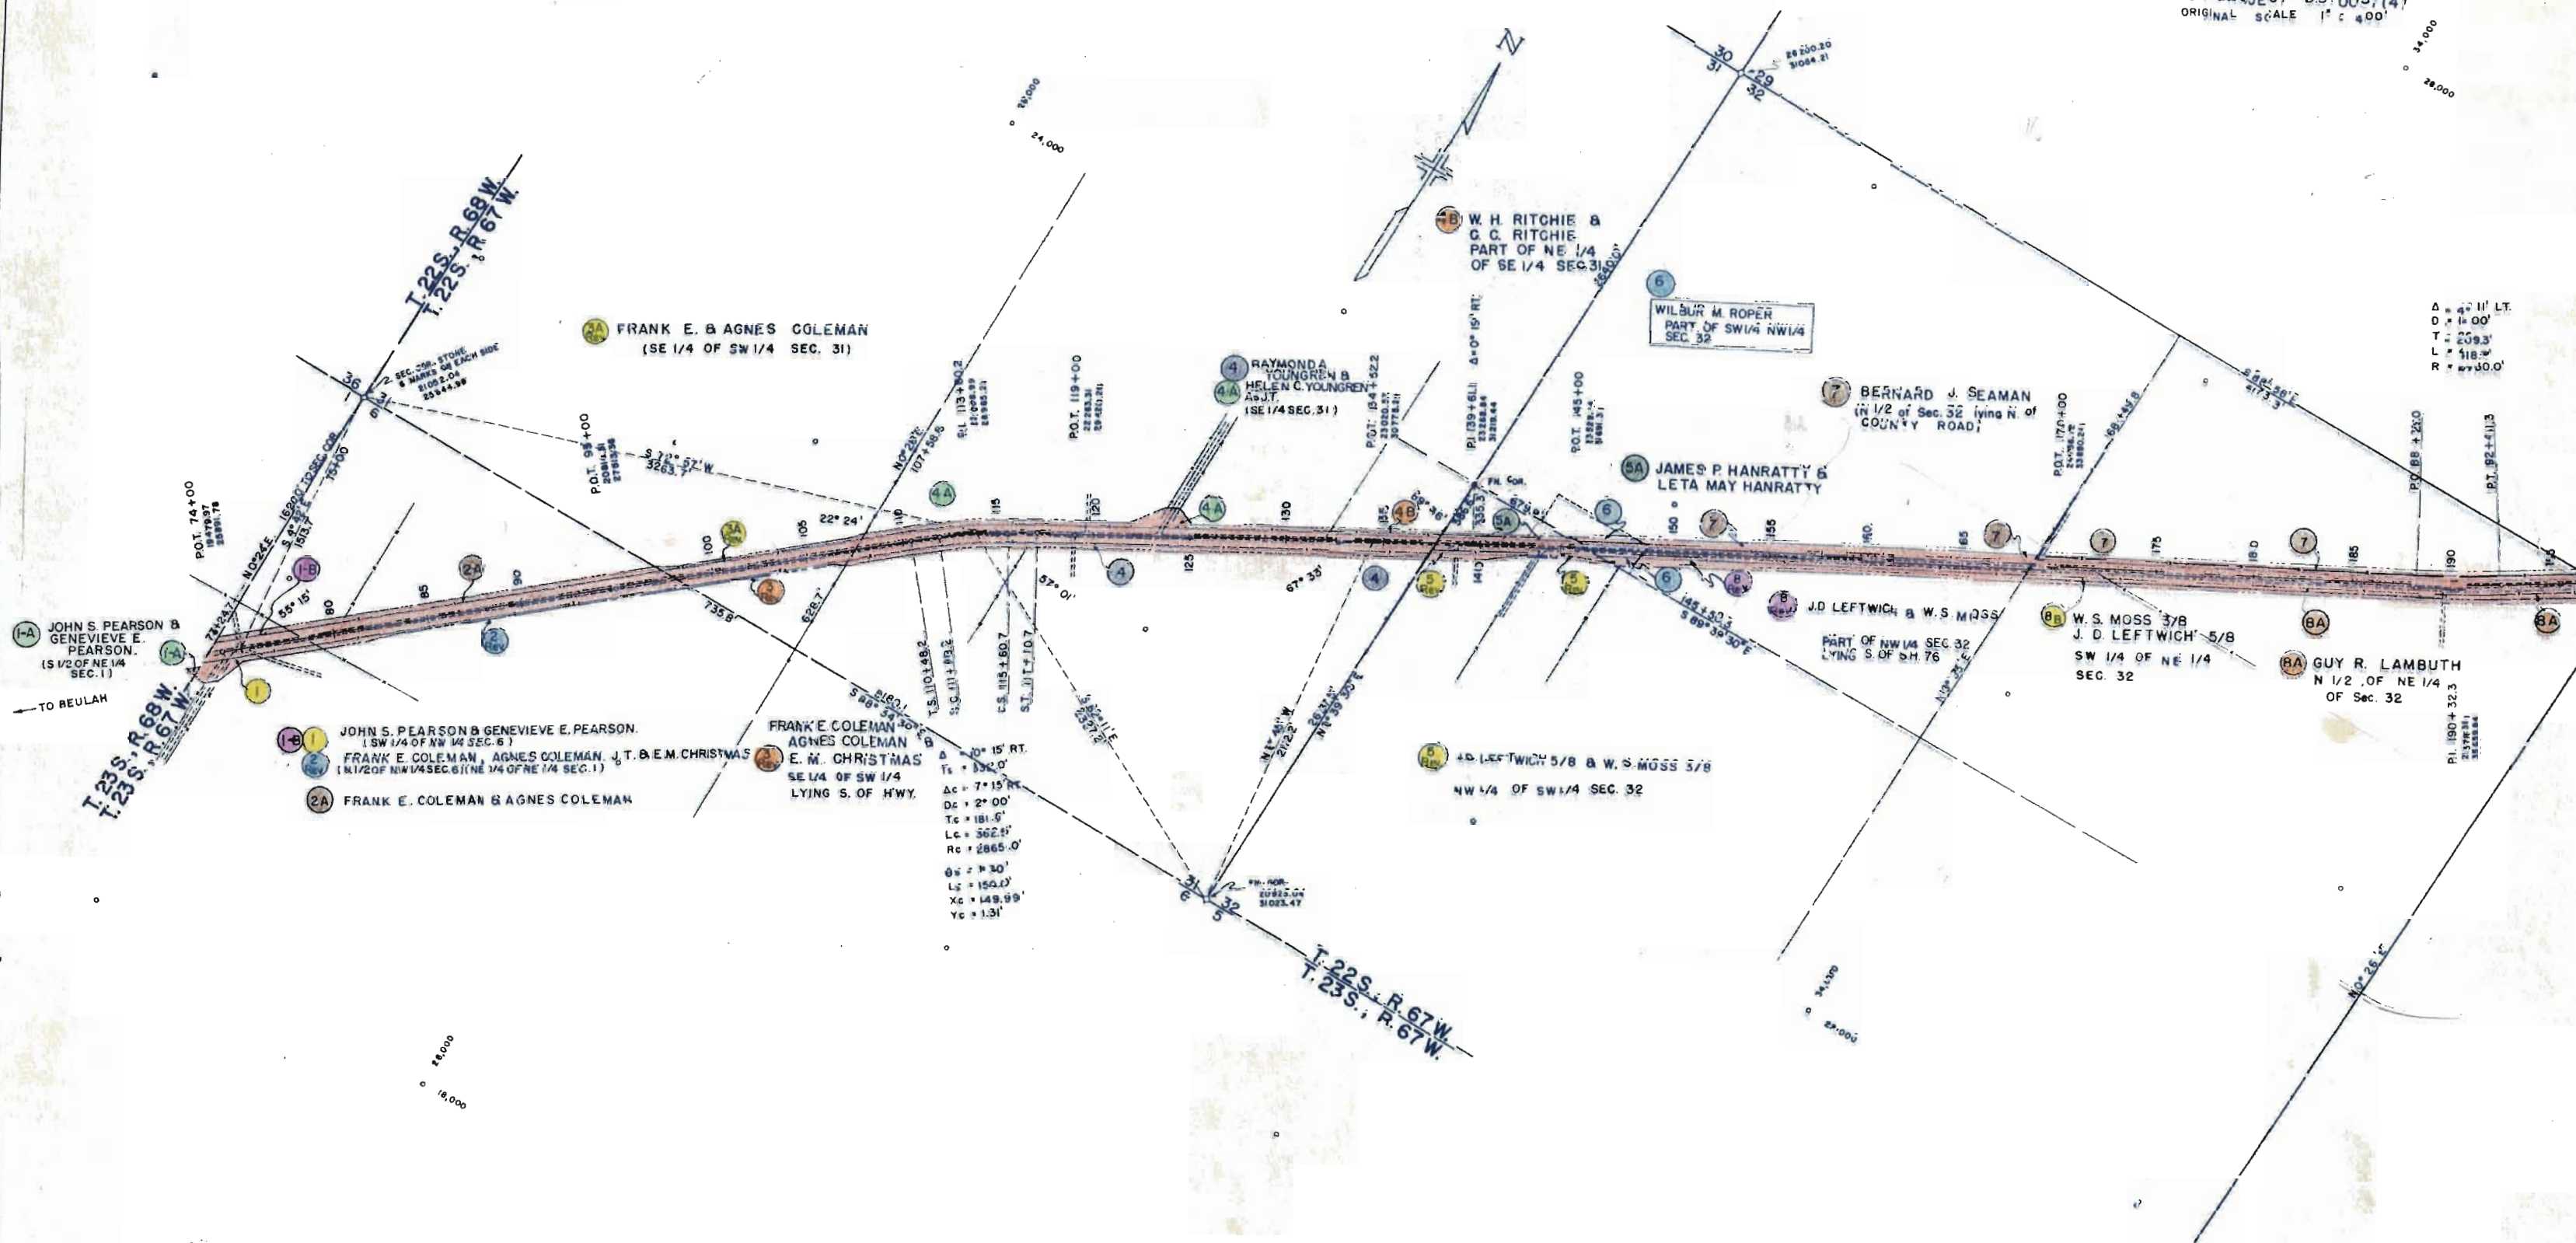

REVISIONS		GENERAL ROAD DIVISION NO.	DISTRICT	PROJ. NO.	SHEET NO.	TOTAL SHEETS
DATE	BY					
9-29-56	7A Rev.	ECM	9	COLORADO	D.S. 0037 (4)	13

RIGHT OF WAY OWNERSHIP MAP PLAT

SHOWING CLAIMANTS WITH
REGARD TO RIGHT OF WAY
FOR PROJECT D.S. 0037(4)
ORIGINAL SCALE 1" = 400'

