

COLORADO STATE HIGHWAY DEPARTMENT

PLAN AND PROFILE OF PROPOSED FEDERAL AID PROJECT N9E-263-F STATE HIGHWAY NO. 10 ALAMOSA COUNTY


INDEX OF SHEETS

SHEET No. 1	TITLE SHEET
2	TYPICAL CROSS SECTION & SUMMARY OF QUANTITIES
3	TABULATION OF STRUCTURES
4	CONCRETE BOX CULVERTS - STD. M-104-D-REV.
5	STANDARD METHOD OF SUPERELEVATIONS M-1A
6	16" ROADWAY CATTLE GUARD M-16A
7	WIRE FENCE & MARKER POSTS M-74F
8-14	PLAN & PROFILE
15-41	CROSS SECTIONS

CONVENTIONAL SIGNS

CENTER LINE OF SURVEY	---
RIGHT OF WAY LINE	---
TOWNSHIP LINE	---
SECTION LINE	---
ONE QUARTER SECTION LINE	---
SIXTEENTH	---
COUNTY LINE	---
BARBED WIRE FENCE	---
RAILROADS	---
POLE LINES	---

SCALES
ON PLAN, 1 IN. = 100 FT.
ON PROFILE 1 IN. = 100 FT. HORIZONTAL
1 IN. = 10 FT. VERTICAL
GRADE LINE ON PROFILE IS SHOWN AS GRADE OF FINISHED ROAD
GROSS LENGTH OF PROJECT 38,900 FT. = 7.367 MI.
NET LENGTH OF PROJECT

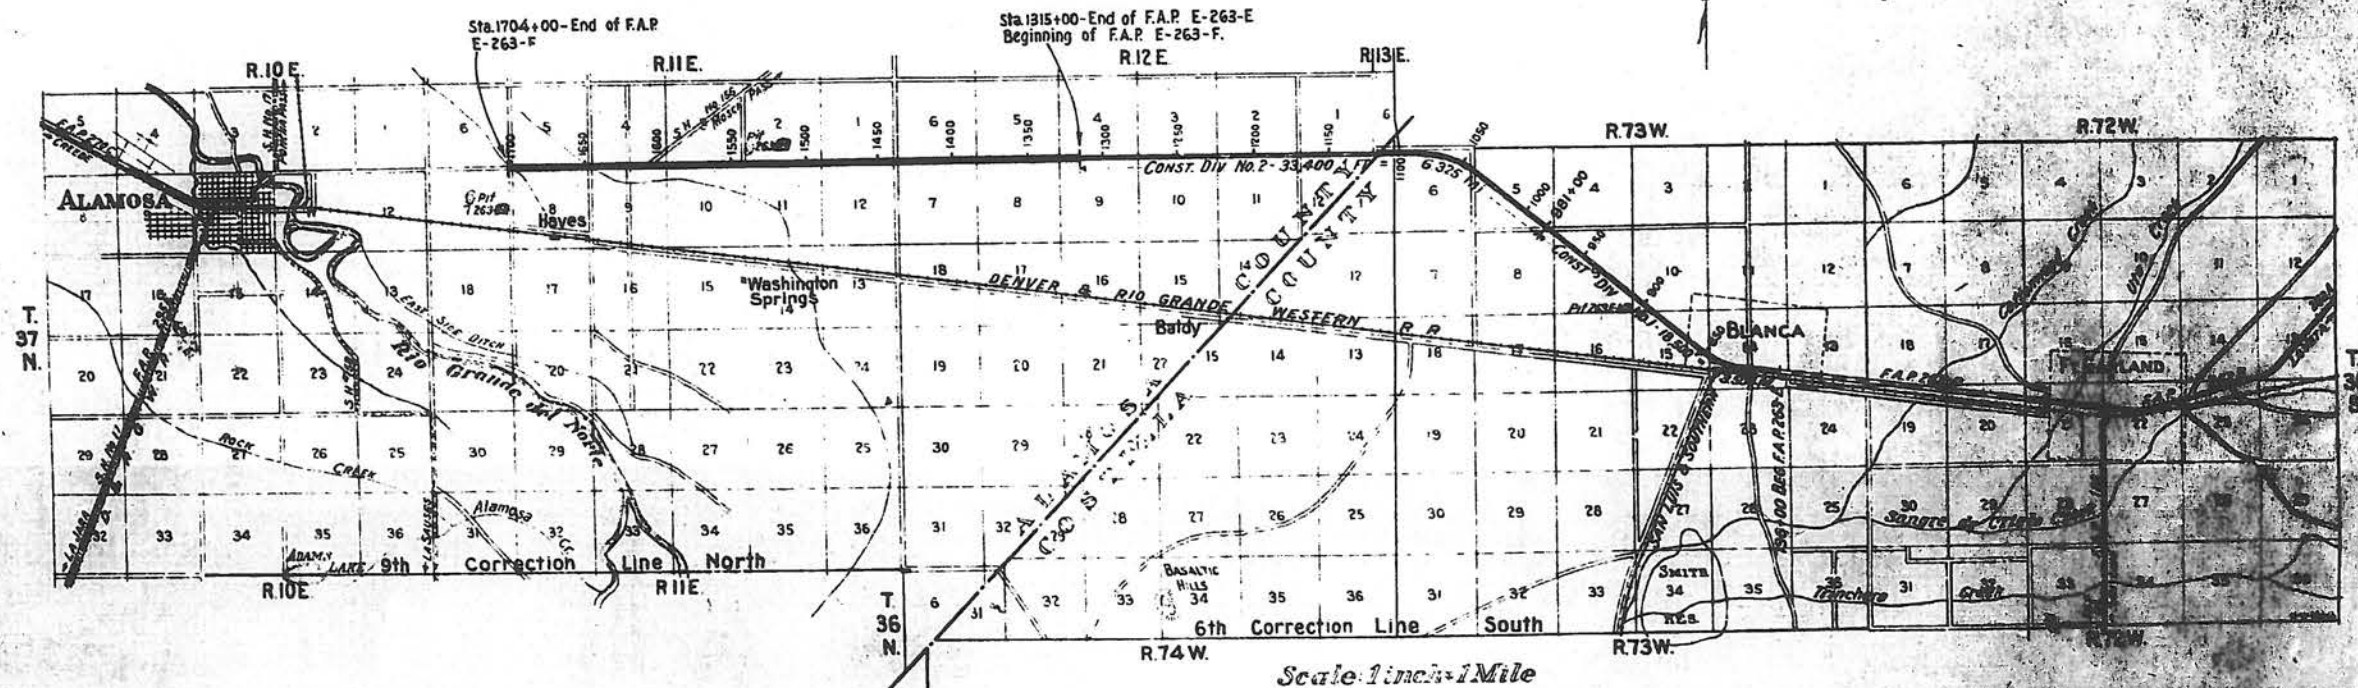


APPROVED FOR APPROVAL

DISTRICT ENGINEER


COUNTY ENGINEER

SECTION CHIEF PUBLIC WORKS

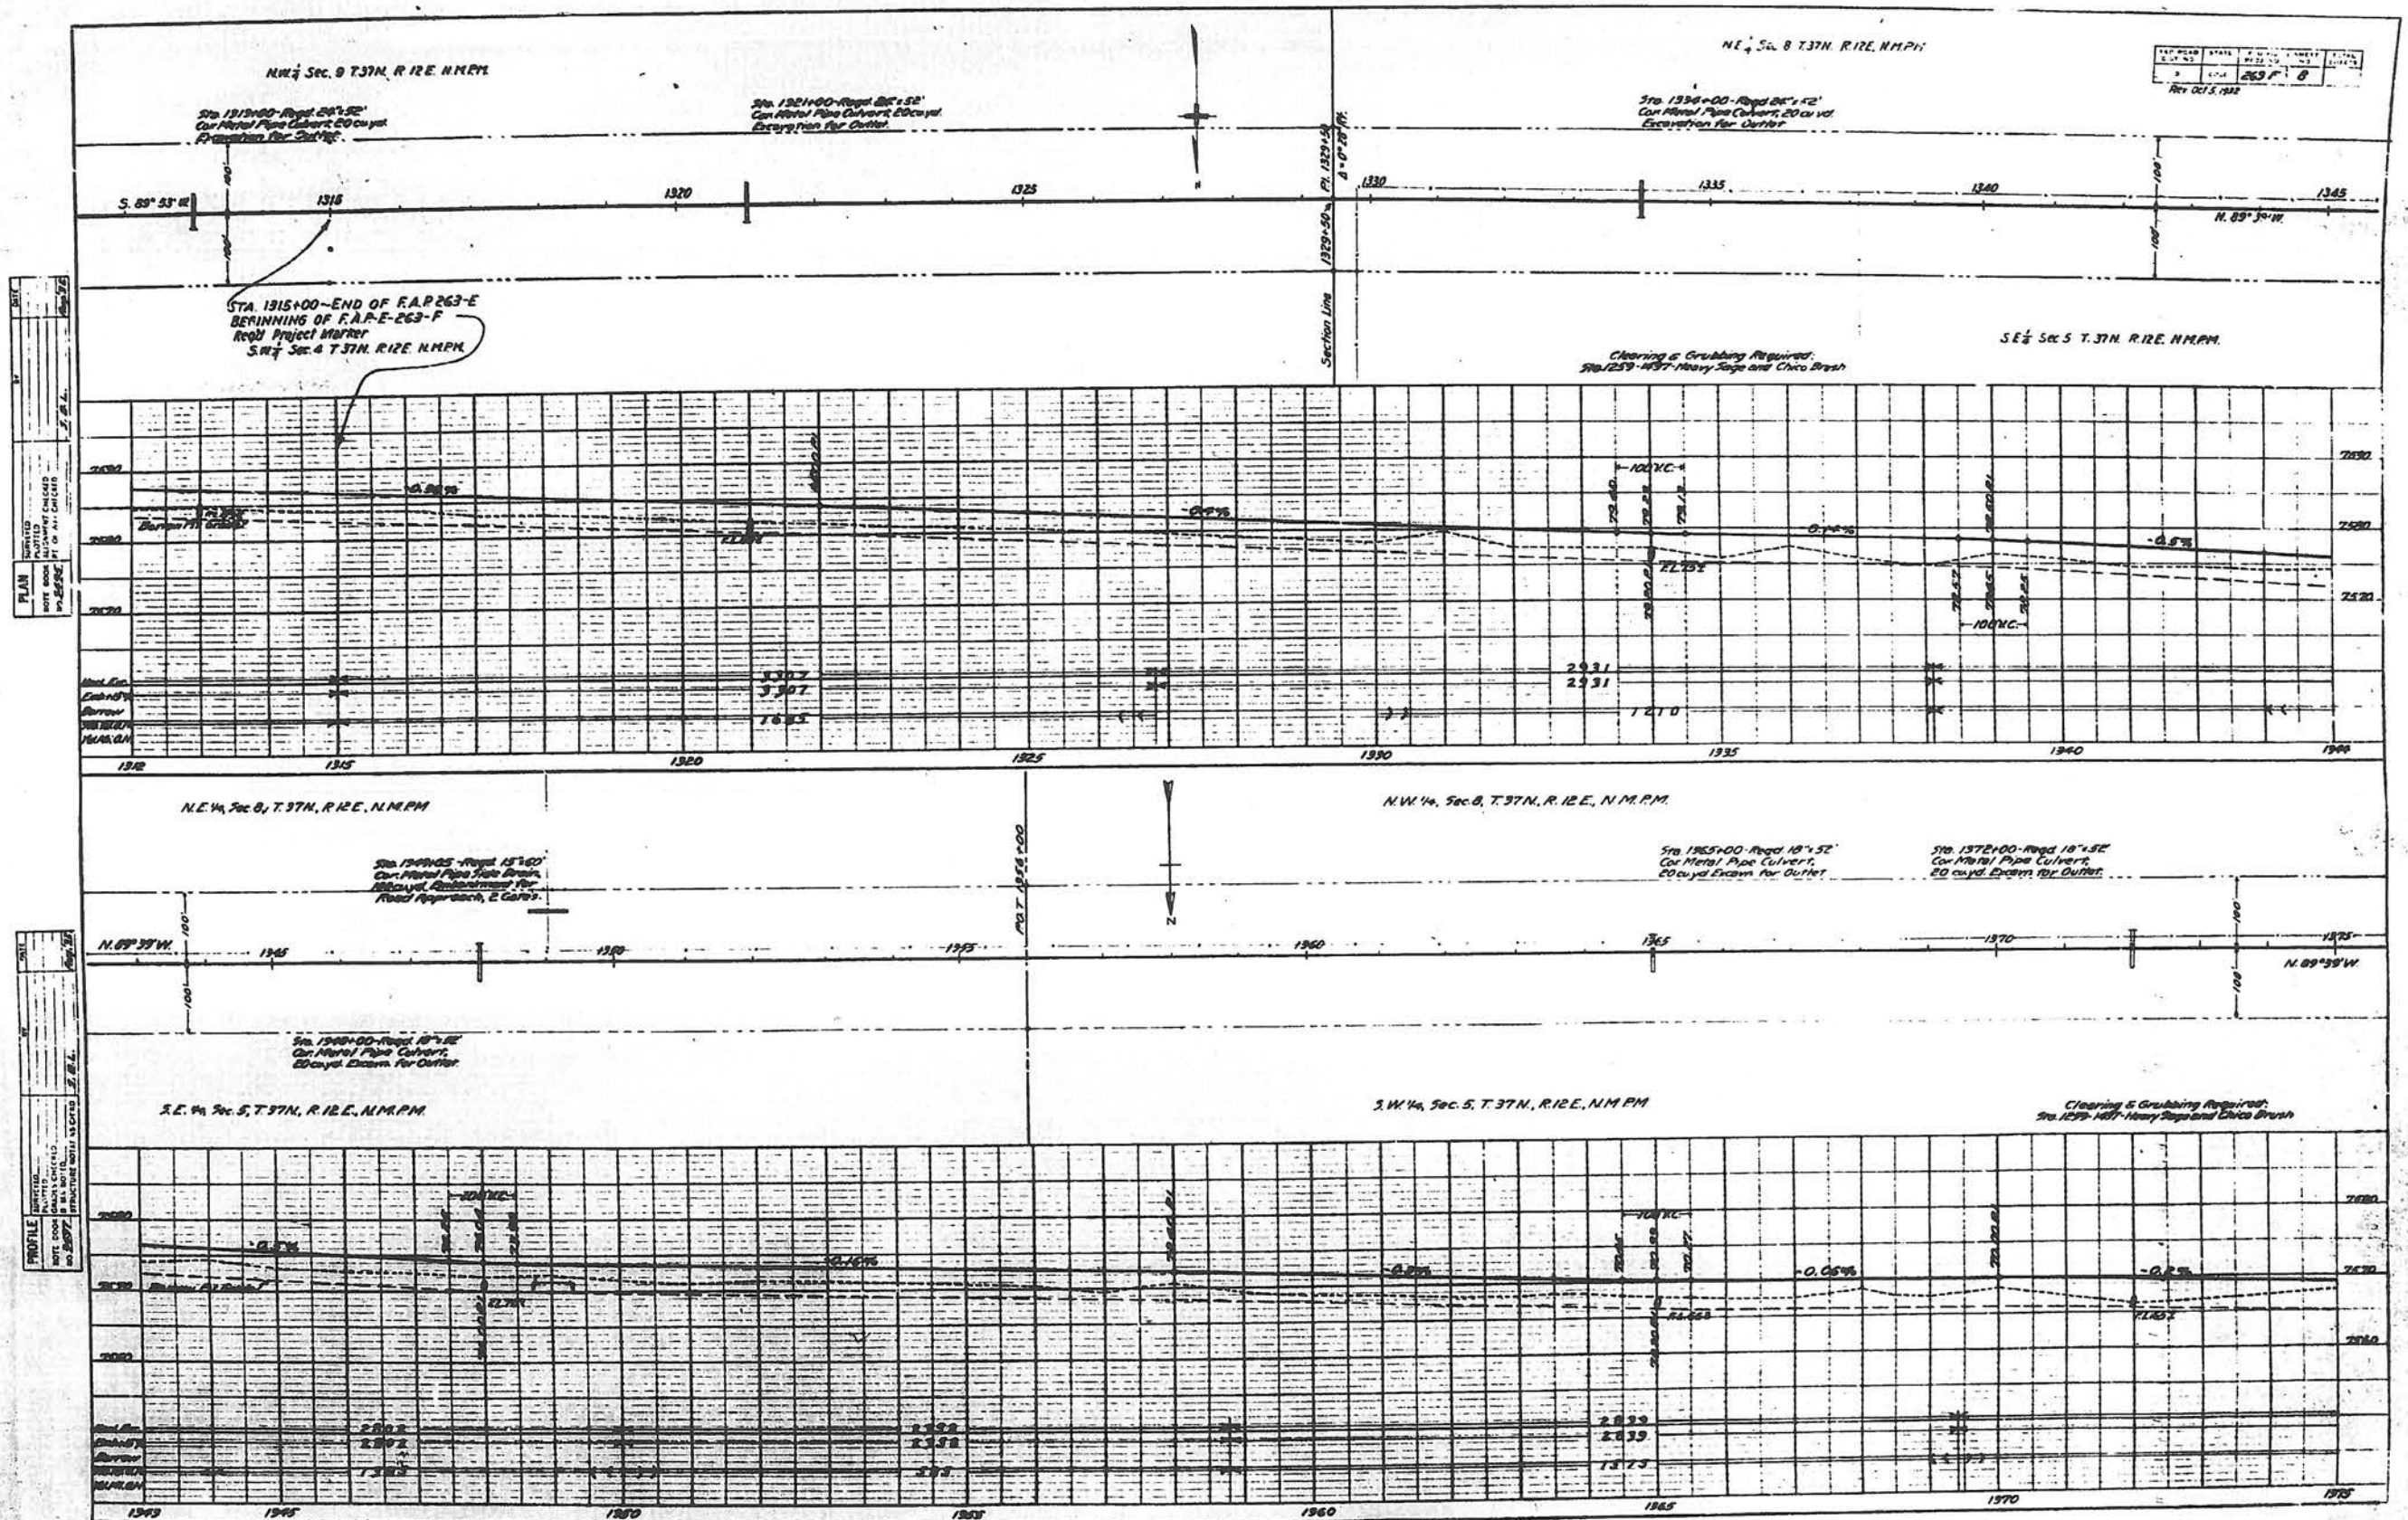


PLAN
 CHECKED
 DATE
 NO. 3085
 3. E. L.

PROFILE
 CHECKED
 DATE
 NO. 3085
 3. E. L.

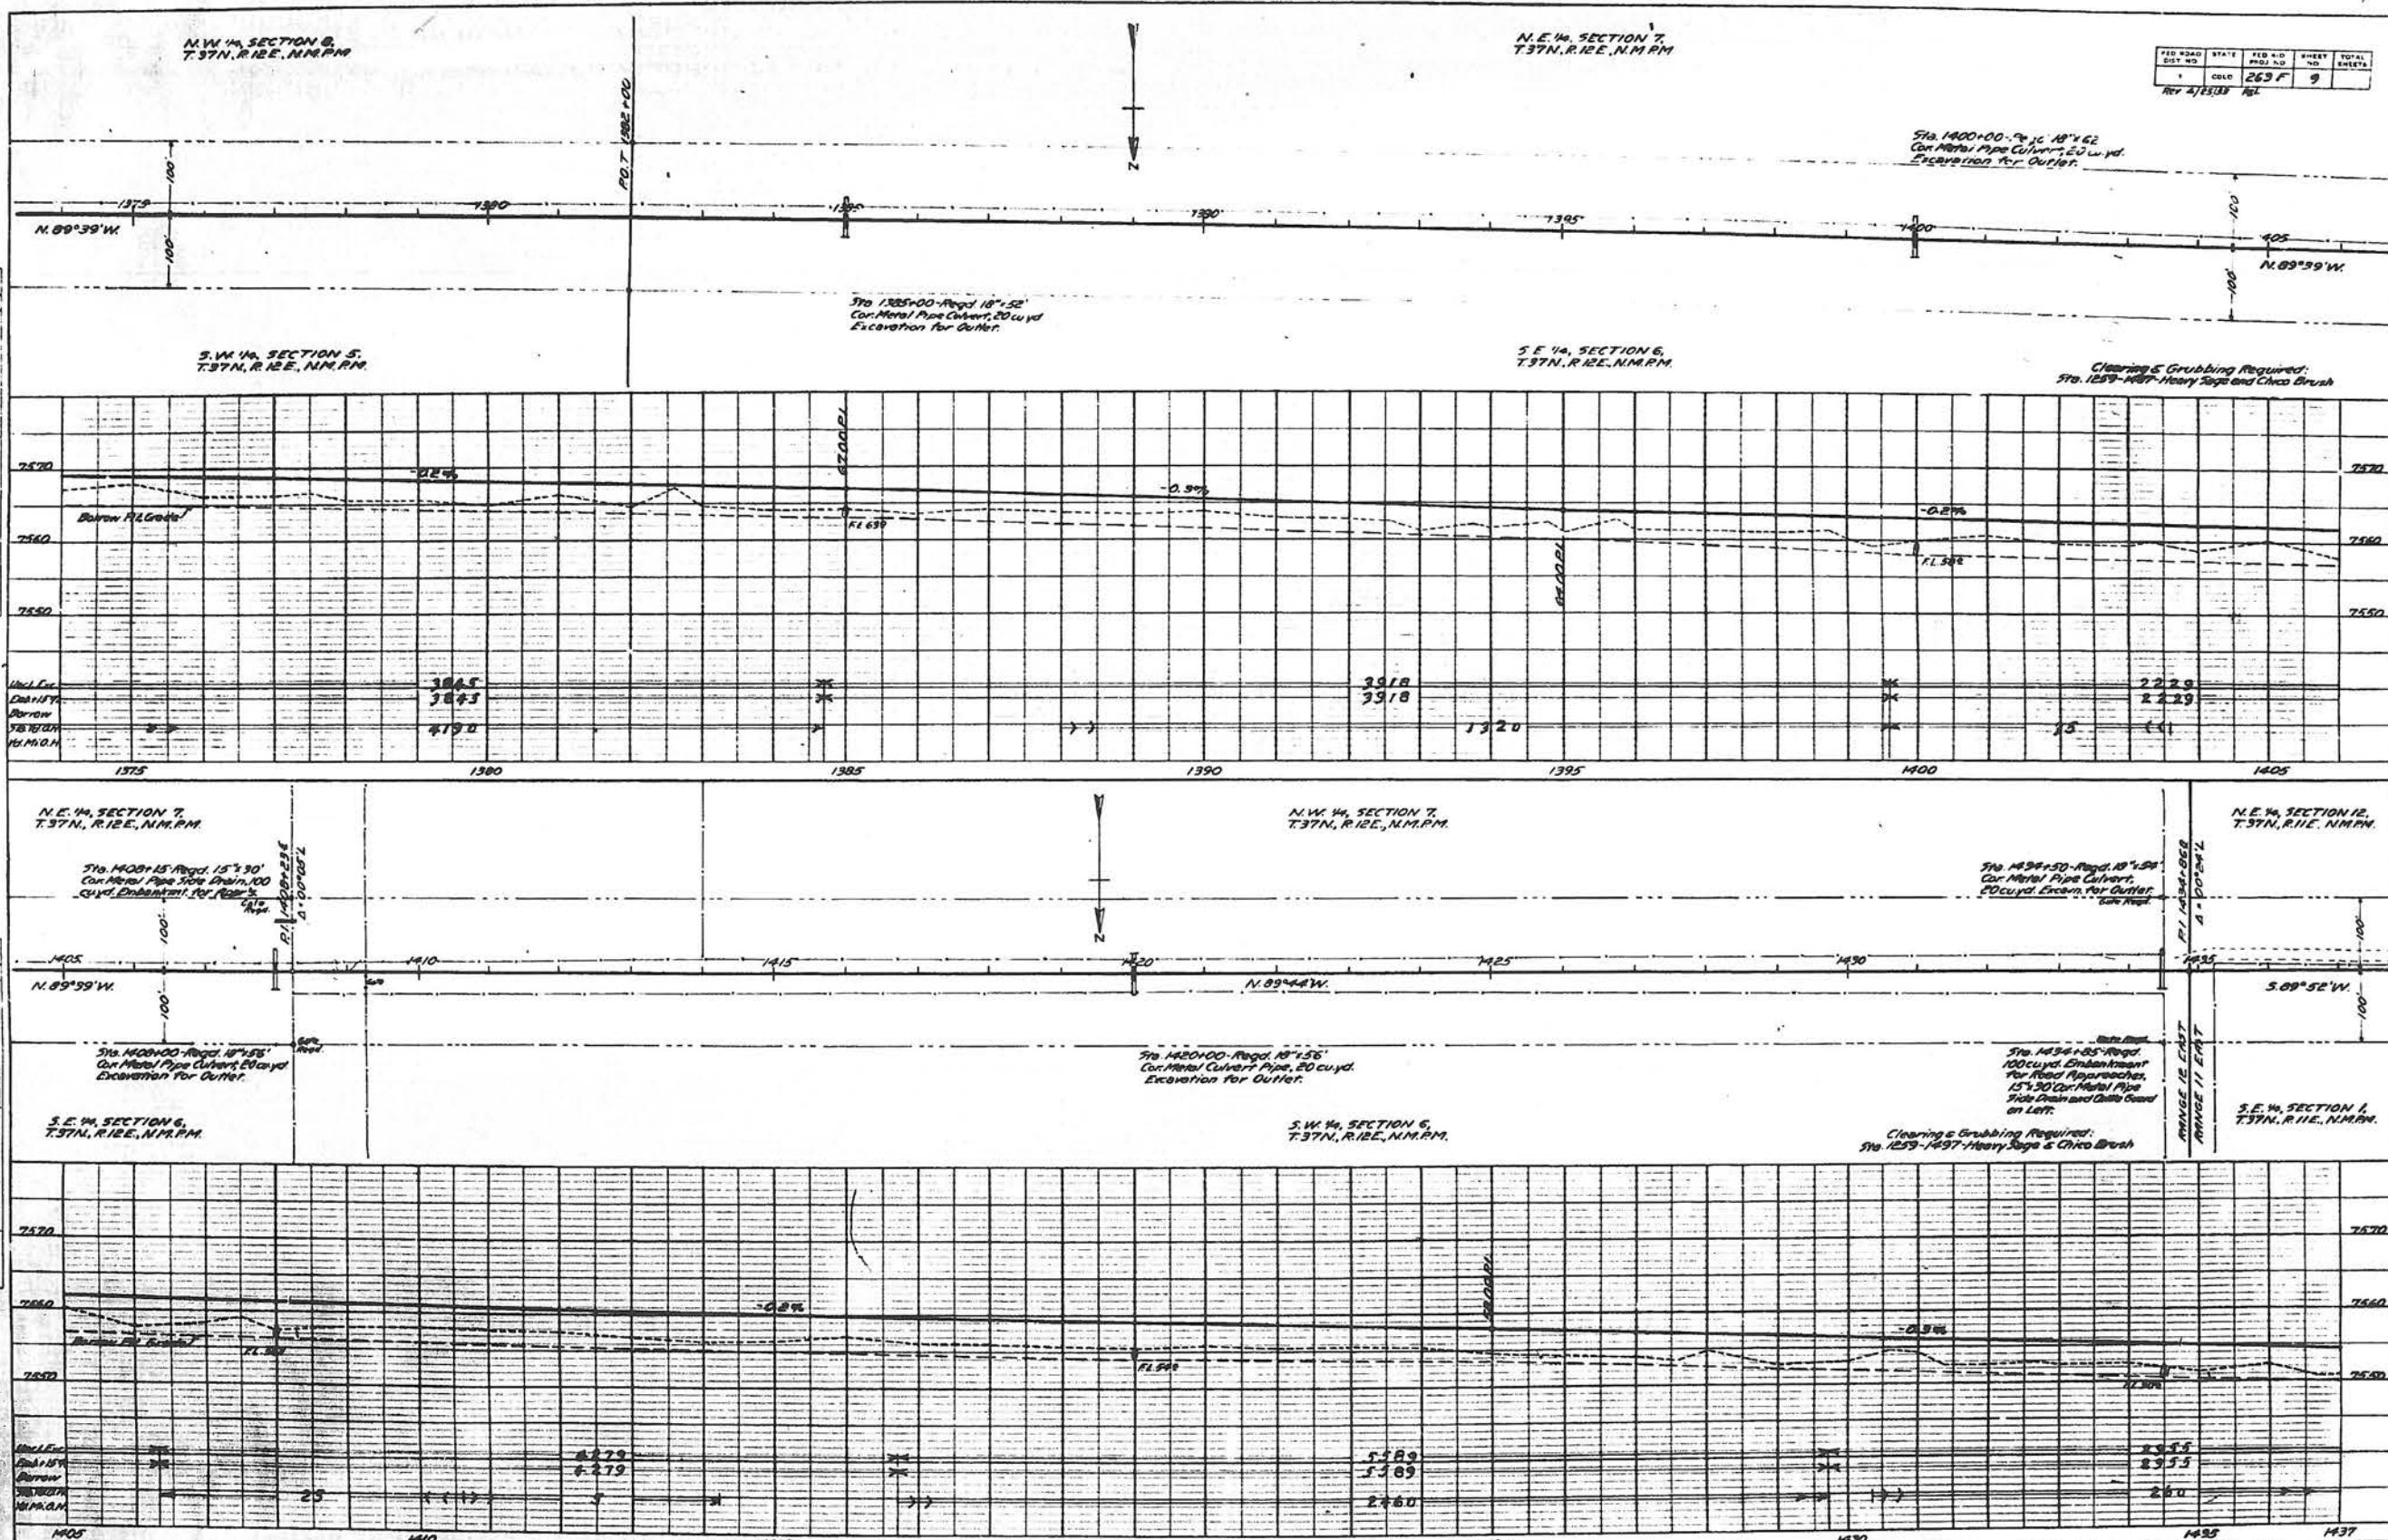

DATE	BY	CHECKED
PLAN		
NOTES: BOOK ALIGNED CHECKED		
NO. 2592		

DATE	BY	CHECKED
PROFILE		
NOTES: BOOK ALIGNED CHECKED		
NO. 2597		

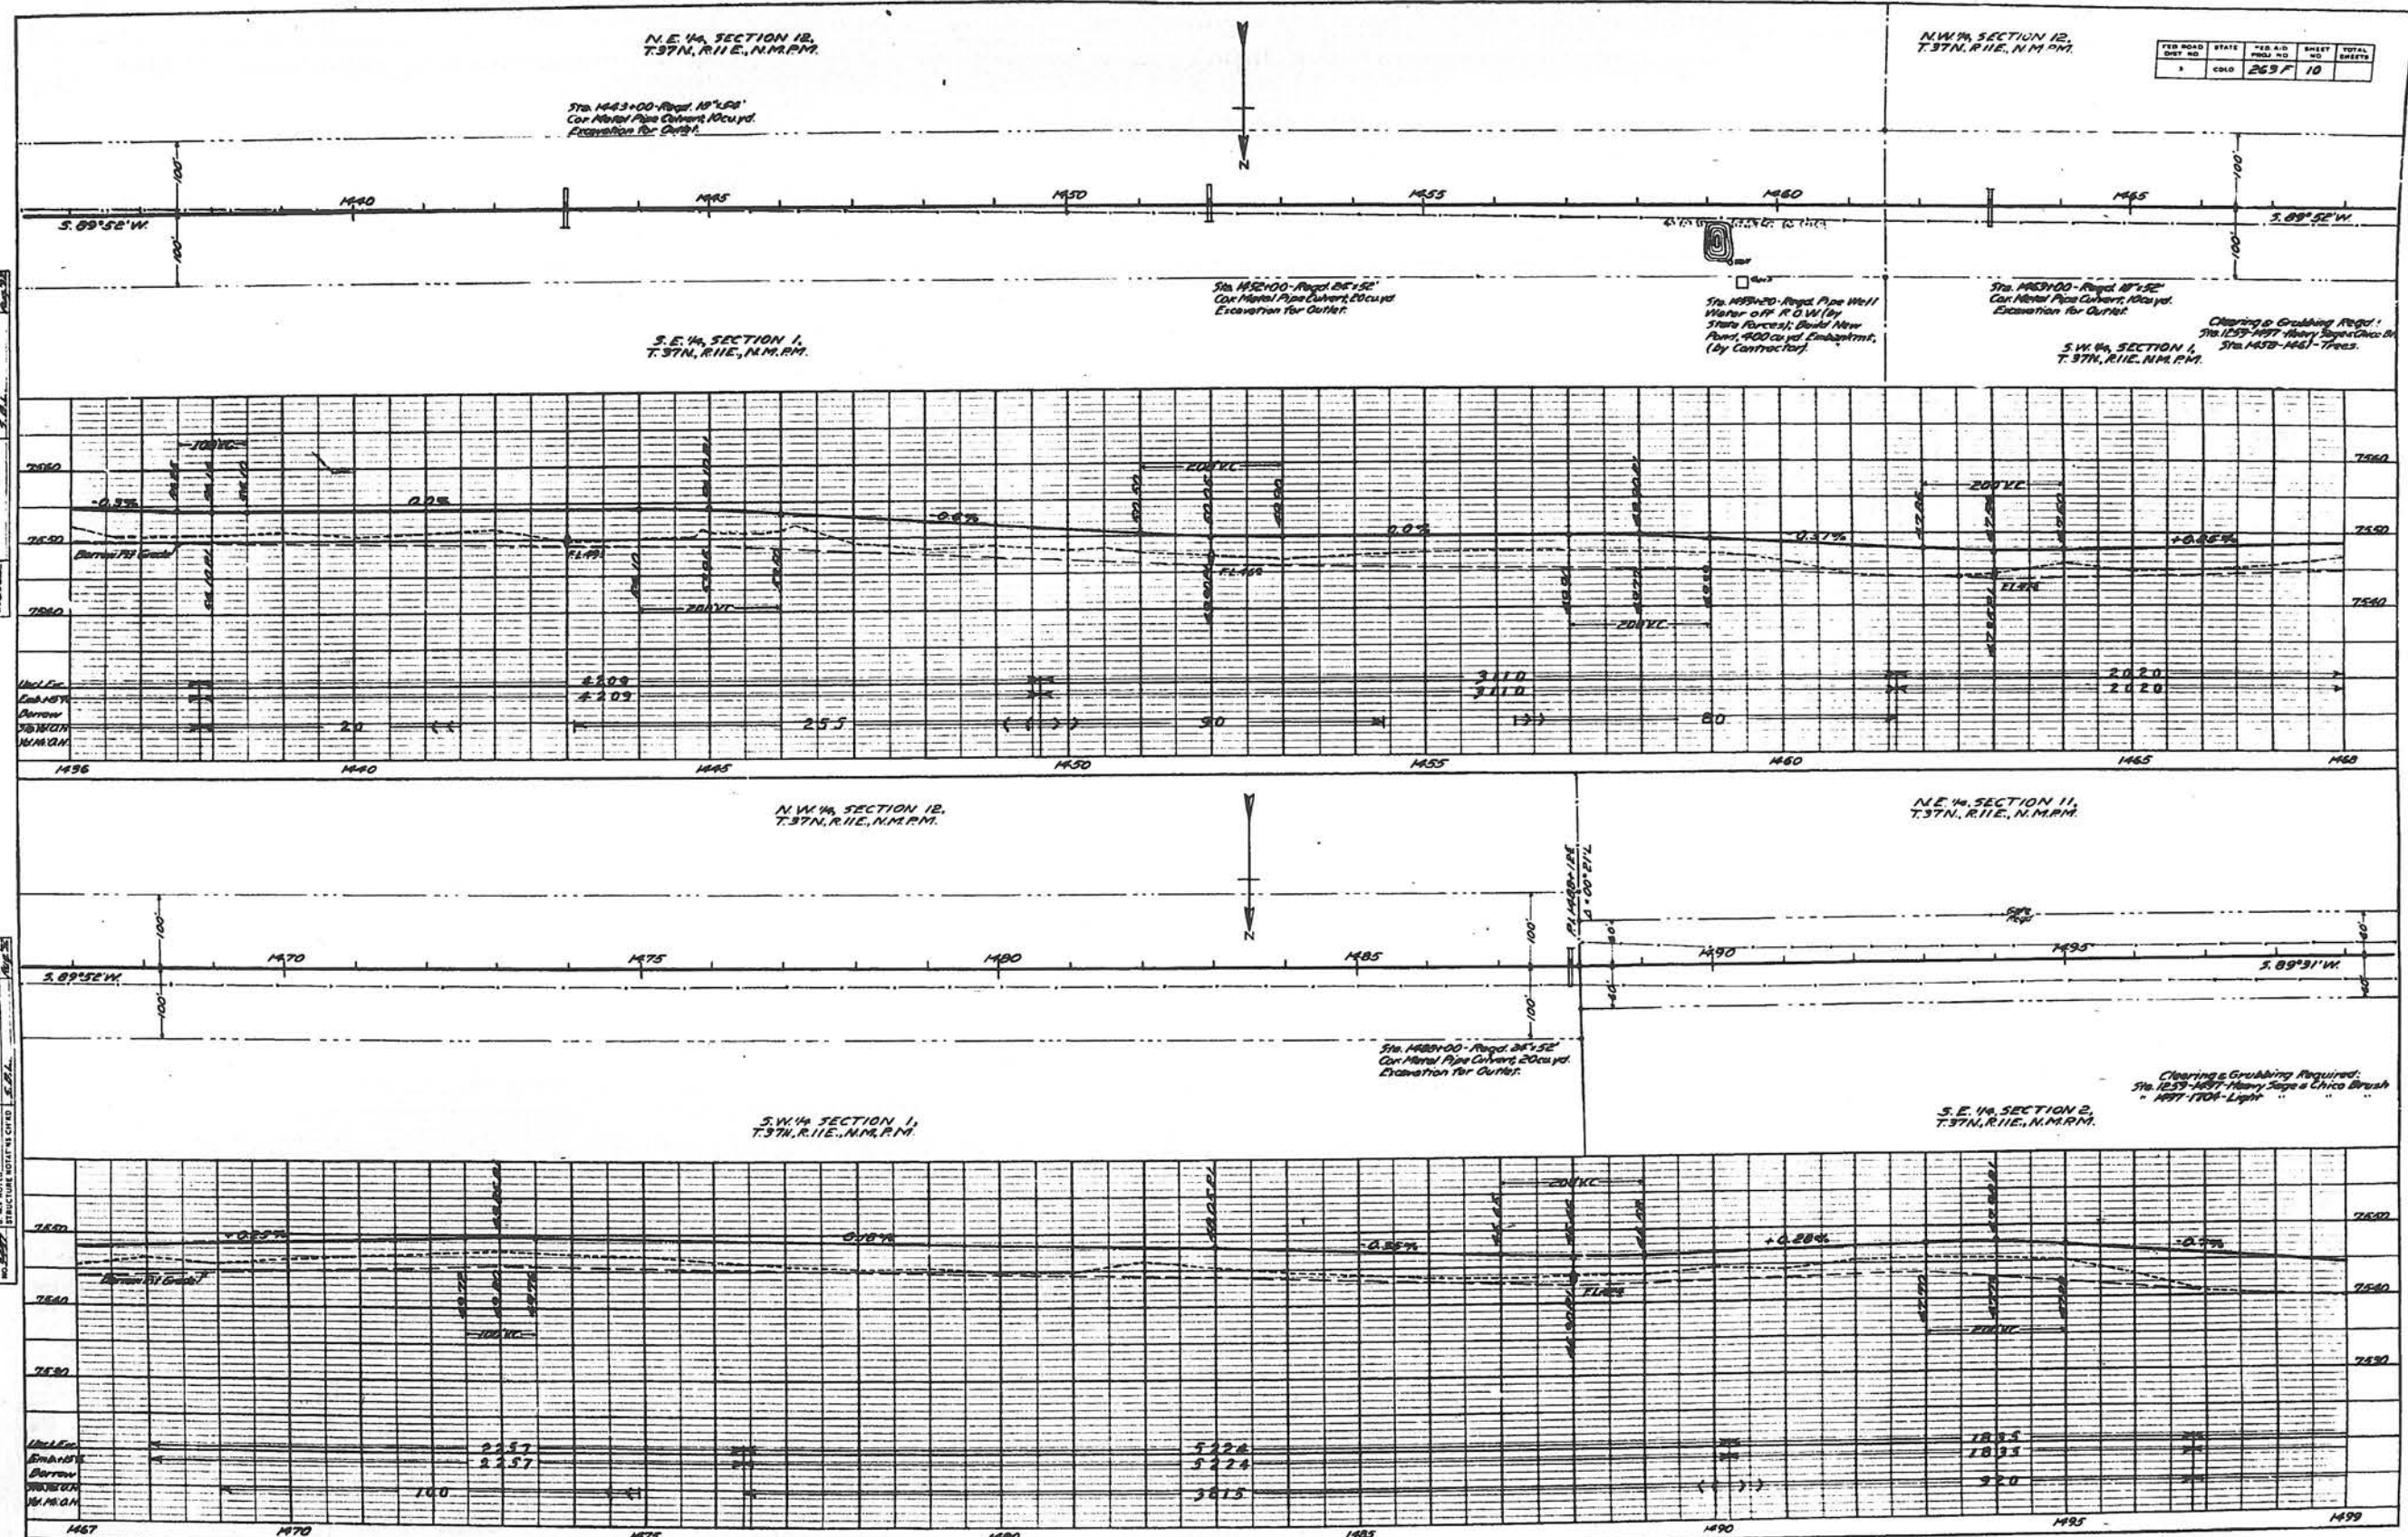

FLY ROAD	STATE	FED AID	SHEET	TOTAL
1	1010	263 F	11	

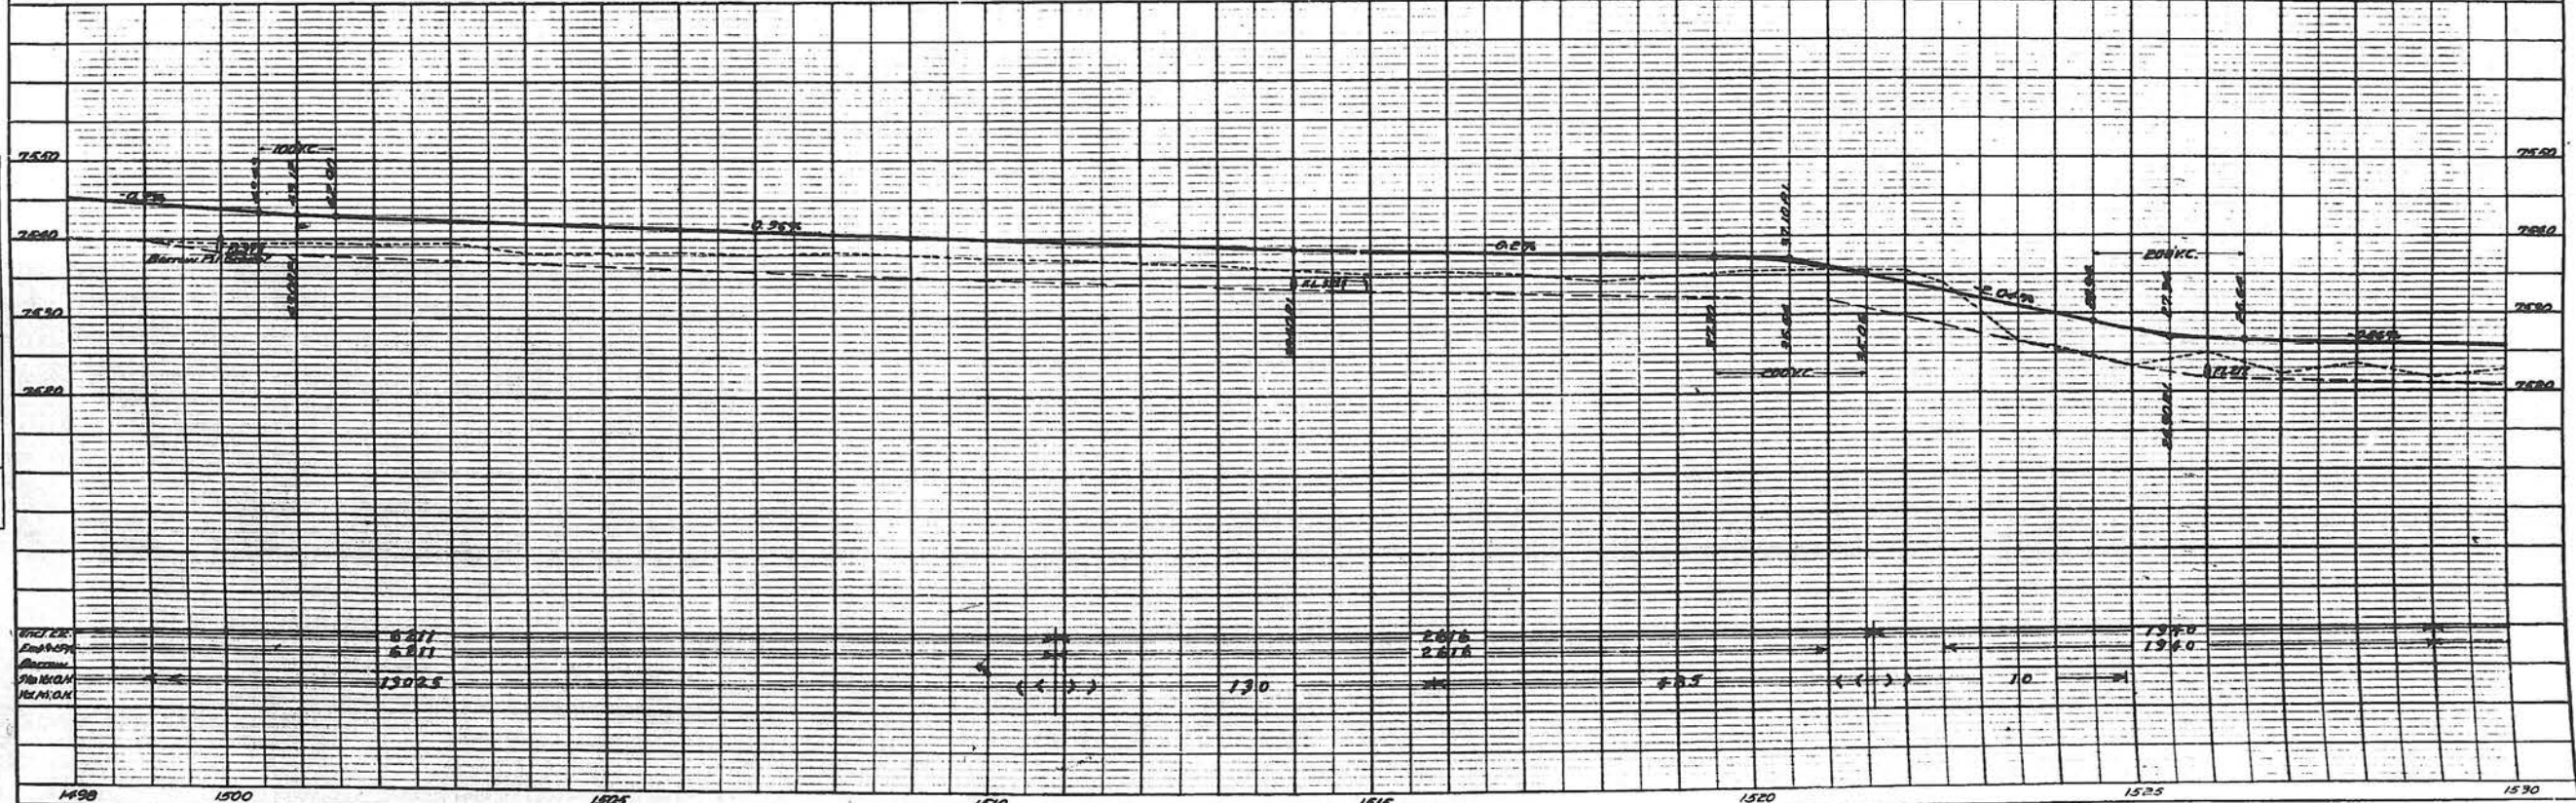
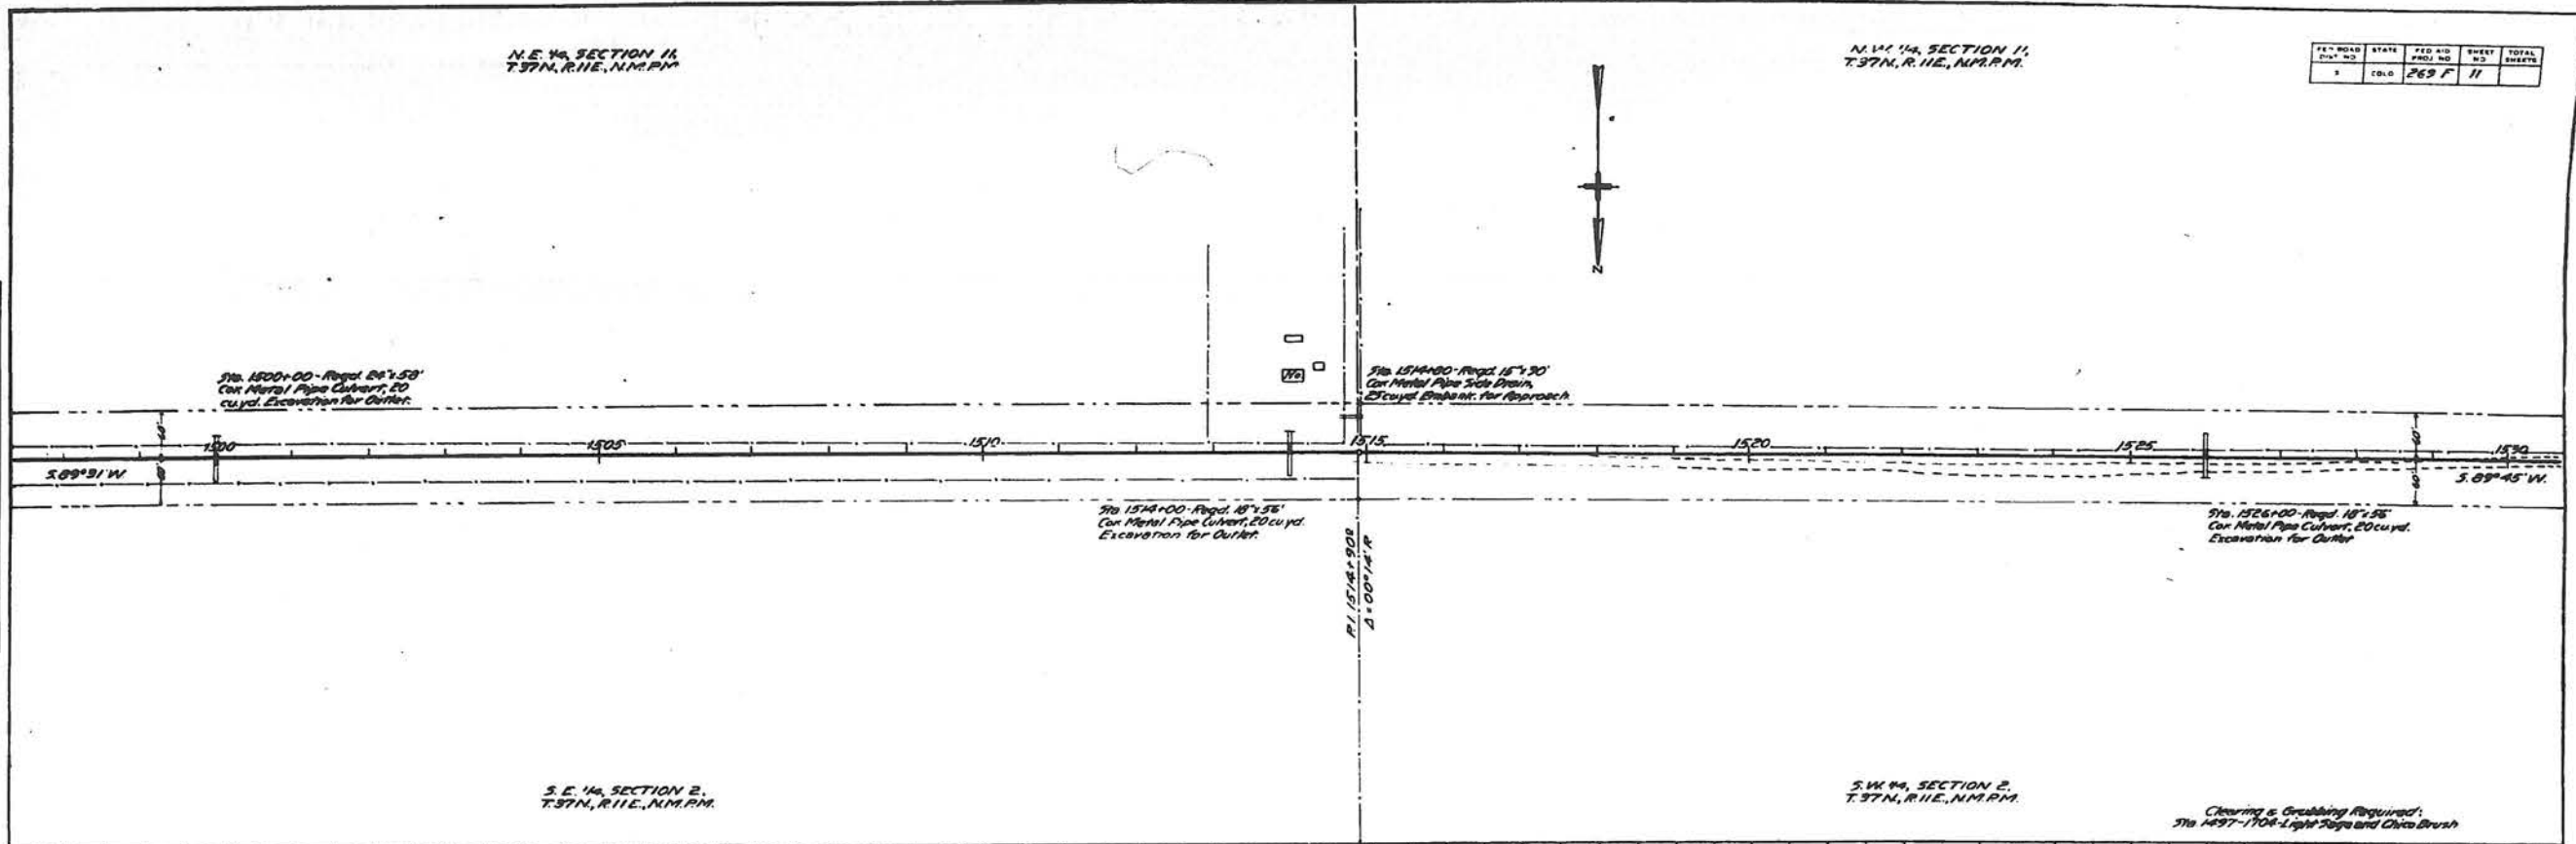


PLATE 1 - PLAN-PROFILE OF ROAD STANDARD
 10/10/10

1/2" ROAD DIST. NO.	STATE	FED. AID PROJ. NO.	1" = 100' TOTAL SHEETS
3	COLORADO	263 F	16

REV. 4/25/58 J.C.

PLAN	REVISIONS
NOTE: 1.000' ALGUMENT CHECKED BY J.B.L.	
NOTE: 2.000' ALGUMENT CHECKED BY J.B.L.	
PROFILE	REVISIONS
NOTE: 1.000' ALGUMENT CHECKED BY J.B.L.	
NOTE: 2.000' ALGUMENT CHECKED BY J.B.L.	
