


TITLE SHEET

STATE DEPARTMENT OF HIGHWAYS DIVISION OF HIGHWAYS—STATE OF COLORADO

FEDERAL ROAD DISTRICT NO.	DIVISION	PROJECT NO.	SHEET NO.
8	COLORADO	EHS-T 7200(6)	1
RIGHT OF WAY			REVISIONS
HARRISON RD. INTERCHANGE			

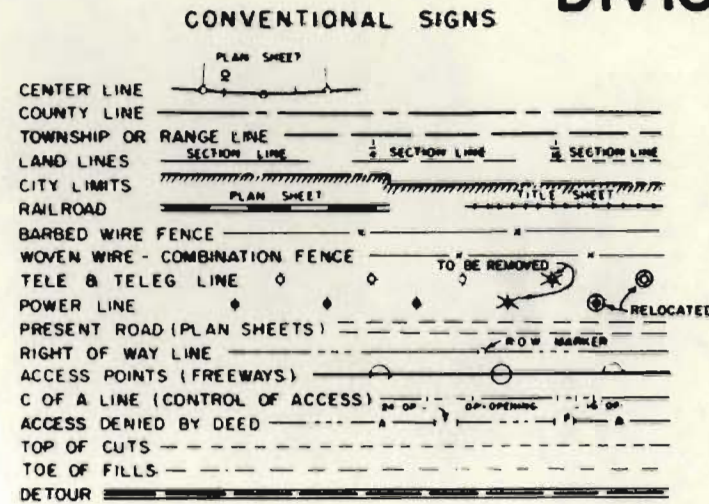

PLAN AND PROFILE OF PROPOSED FEDERAL AID PROJECT NO. EHS-T 7200(6) STATE HIGHWAY NO. 29 ELPASO COUNTY

RIGHT OF WAY

SHEET NO.

- 1.
- 2.
- 3.


INDEX OF SHEETS

TITLE SHEET
TABULATION OF PROPERTIES SHEET
LINE SHEET

SCALE OF ORIGINAL DRAWINGS

PLAN SHEETS 1"
DETAIL SHEETS 1"
OWNERSHIP MAPS 1"

R.O.W. LENGTH OF PROJECT =

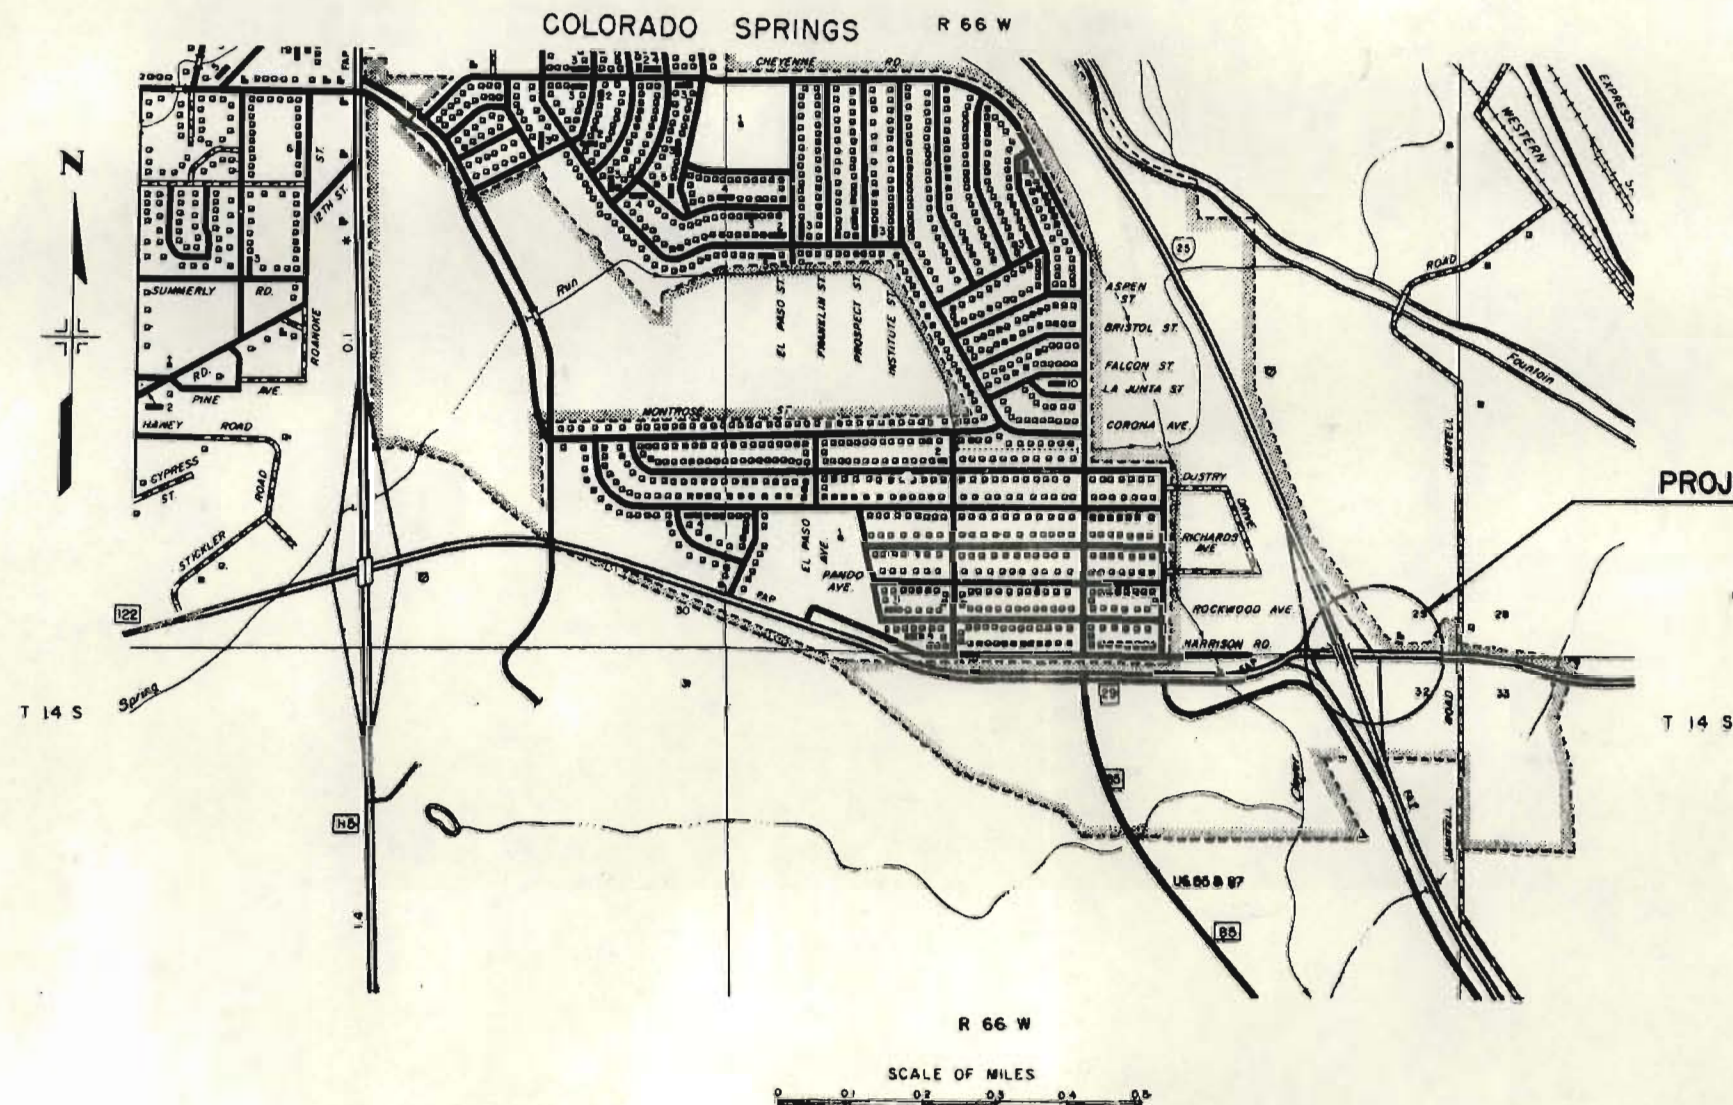

PROJECT NO. EHS-T 7200(6)

FILE COPY
DO NOT REMOVE

COUNTY S.H. No. 29 PROJ. EHS T 7200(6)

FEDERAL ROAD DIVISION NO.	DISTRICT	PROJECT NO.	SHEET NO.
8	COLORADO	EHS T 7200 (6)	2

RIGHT OF WAY- HARRISON ROAD INTERCHANGE


[illegible]

FEDERAL ROAD REGION NO.	DIVISION	PROJ. NO.	SHEET NO.	TOTAL SHEETS
8	COLORADO	EHS-T 7200(6)	3	

RIGHT OF WAY
HARRISON RD. INTERCHANGE

REVISIONS	

SE 1/4 SEC. 29
T.14 S., R.66 W.

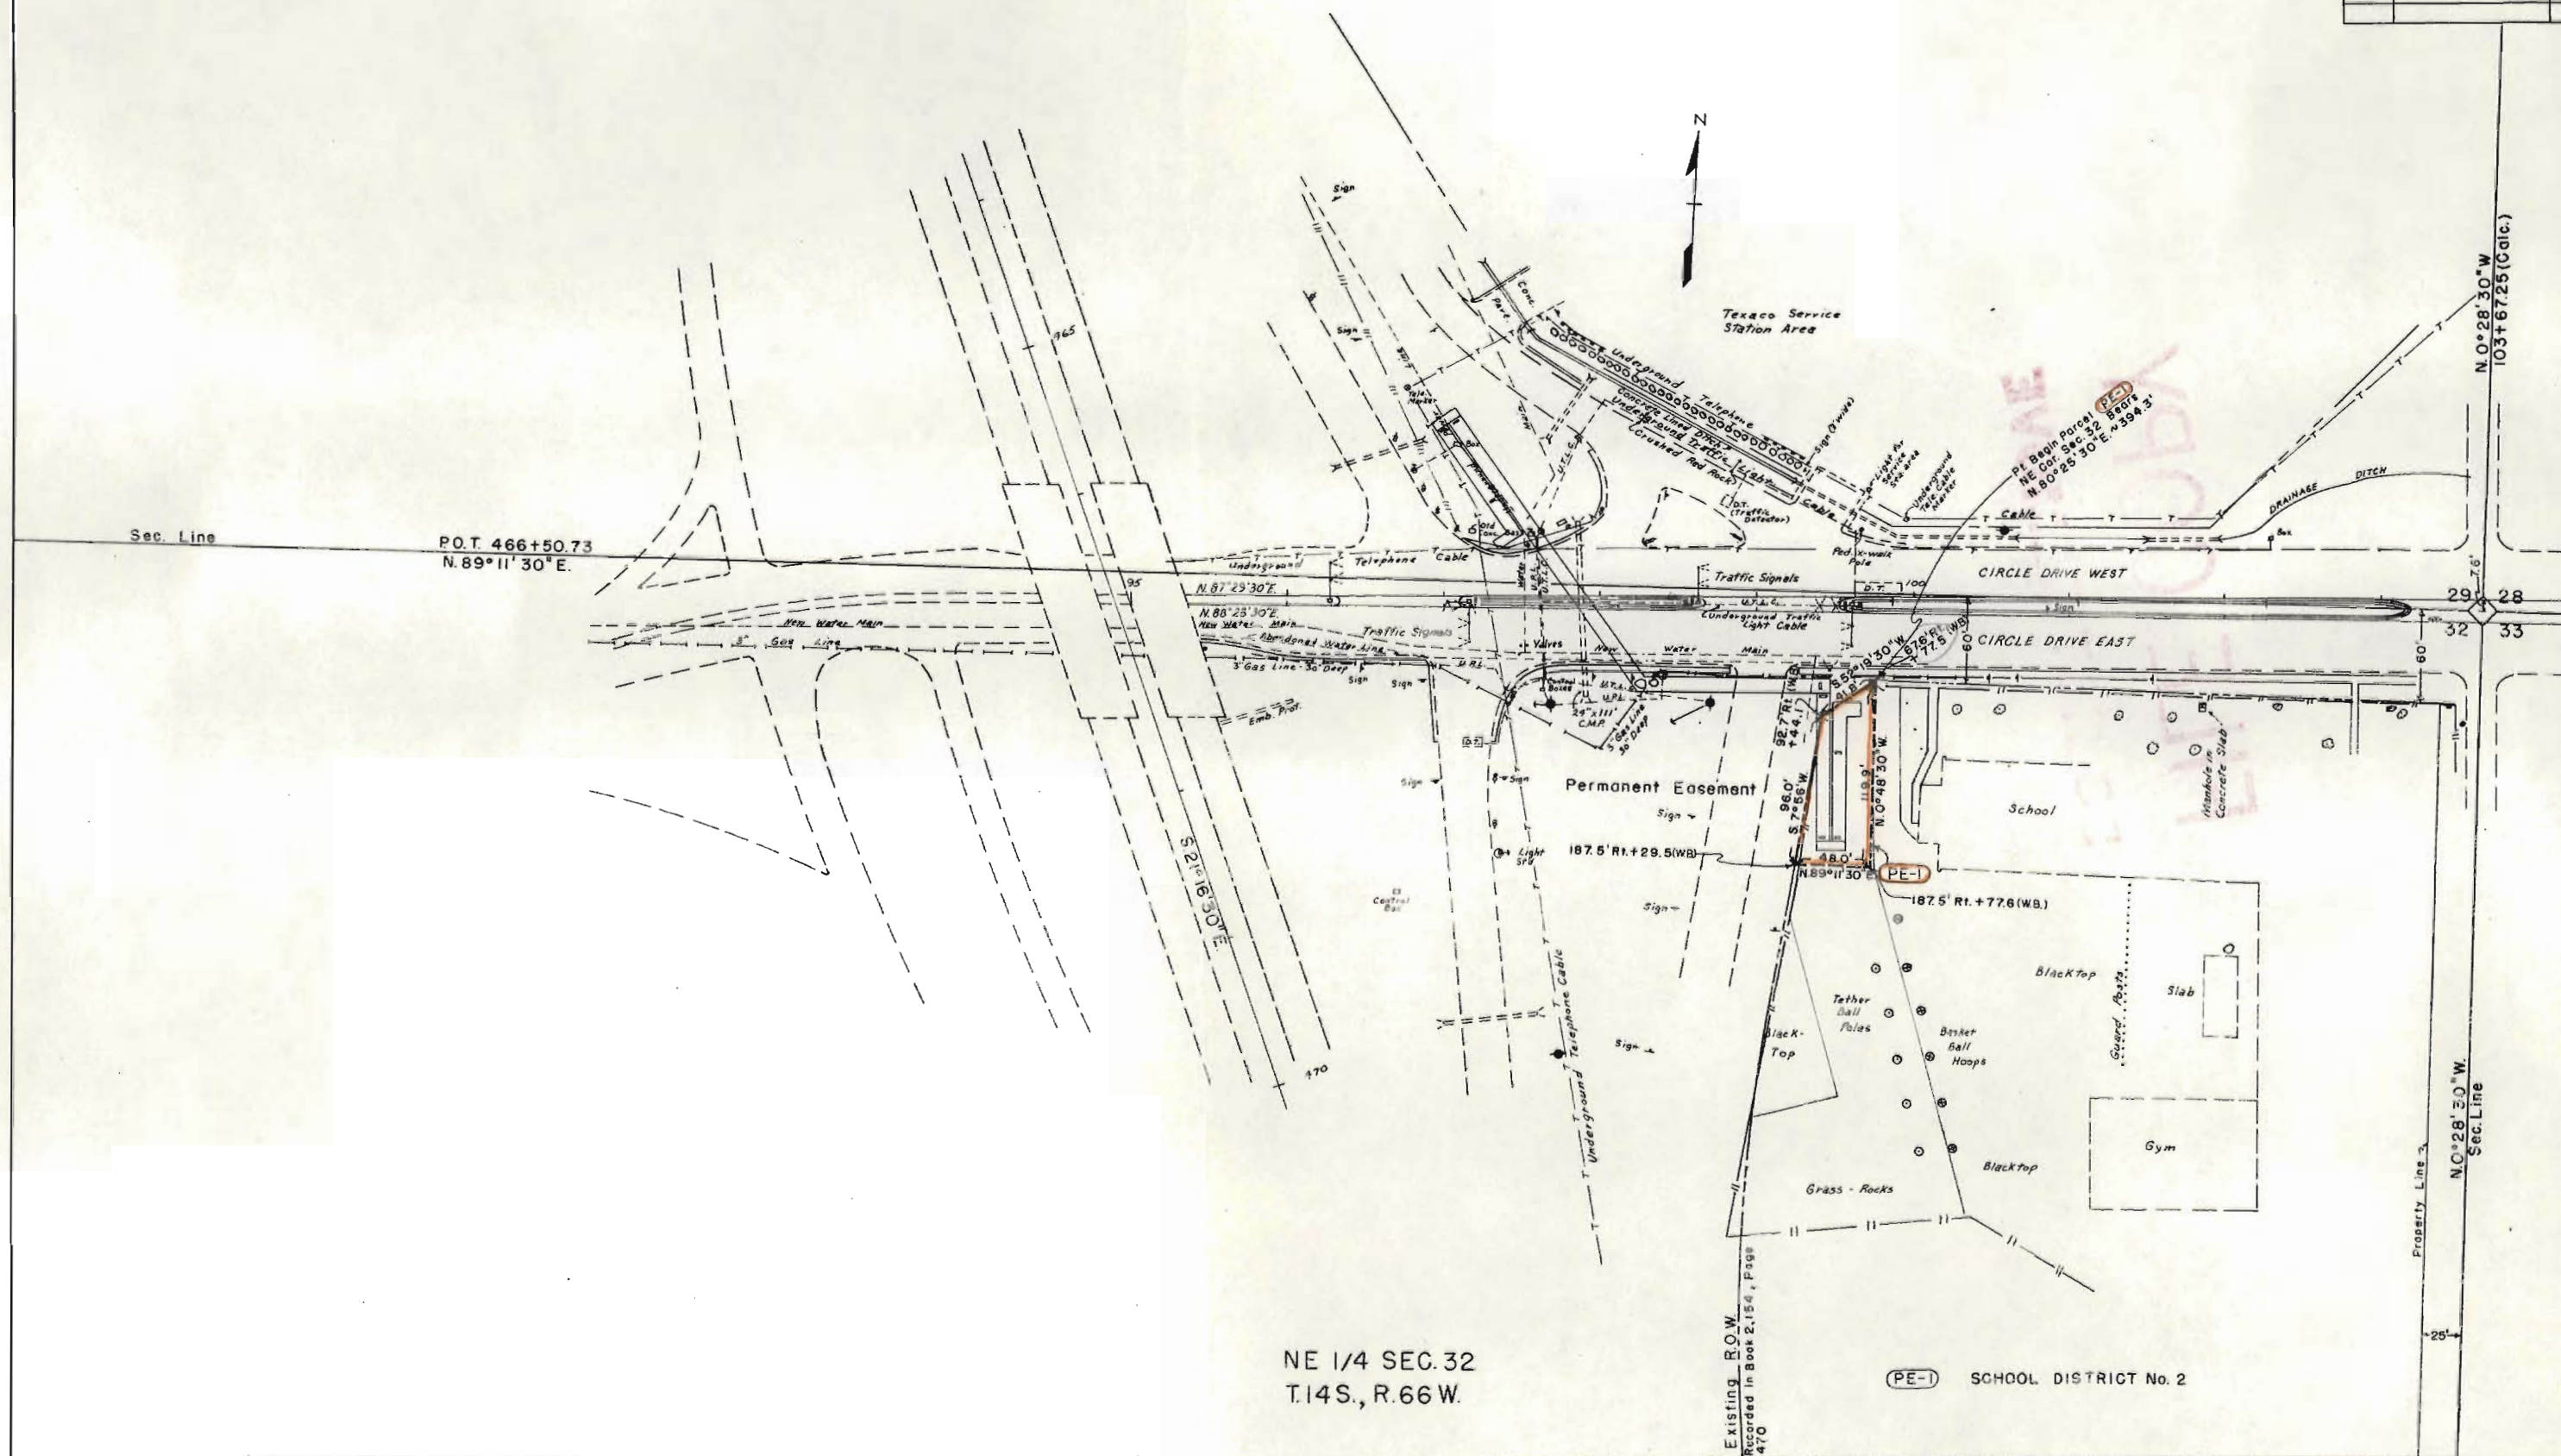

NE 1/4 SEC. 32
T.14 S., R.66 W.

(PE-1) SCHOOL DISTRICT No. 2