

TITLE SHEET

FEDERAL ROAD REGION NO.	DIVISION	PROJ. NO.	SHEET NO.	TOTAL SHEETS
9	COLORADO	ER 25 (I) First Contr.	1	

EAST OF PEORIA

COLORADO DEPARTMENT OF HIGHWAYS

PLAN AND PROFILE OF PROPOSED FEDERAL AID PROJECT NO. ER 25(I) FIRST CONTR. STATE HIGHWAY NO. 8 ARAPAHOE COUNTY

RIGHT OF WAY

INDEX OF SHEETS

- SHEET NO. 1. TITLE PAGE & SKETCH MAP
2. TABULATION OF PROPERTIES
3. PLAN & PROFILE SHOWING RIGHT OF WAY

REVISIONS

- ### CONVENTIONAL SIGNS
- CENTER LINE
 - RIGHT OF WAY LINE
 - COUNTY LINE
 - TOWNSHIP OR RANGE LINE
 - LAND LINES
 - RAILROAD
 - BARBED WIRE FENCE
 - COMBINATION WIRE FENCE
 - SNOW FENCE
 - TELEPHONE & TELEGRAPH LINES
 - POWER LINE
 - DETOUR
 - PRESENT ROAD (Plan Sheets)
 - CONTROL OF ACCESS
 - ACCESS DENIED BY DEED

NOTE: PLANS AND DESCRIPTIONS ON THIS PROJECT CALCULATED AND CHECKED BY FIELD FORCES

SCALES OF ORIGINAL DRAWINGS
ON PLAN. 1 IN. = 100 FT.
ON PROFILE 1 IN. = 100 FT. HORIZONTAL
1 IN. = 10 FT. VERTICAL
GRADE LINE ON PROFILE IS SHOWN AS GRADE OF FINISHED ROAD
GROSS LENGTH OF PROJECT 1 R.O.W.
NET LENGTH OF PROJECT 1 R.O.W.

STA. 2334+95.5 END I 70-4(20) 328 SEC. 2 R.O.W.
STA. 2334+95.5 BEGIN I 70-4(20) 328 SEC. 3 R.O.W.


STA. 2109+20.4 BEGIN I 70-4(20) 328 SEC. 2 R.O.W.
STA. 2109+20.4 END I 70-4(20) 328 SEC. 1 R.O.W.

STA. 1844+11.9 Begin R.O.W. on
I 70-4(20) 328, Section No. 1

RIGHT OF WAY PROJECT ER 25(I) FIRST CONTRACT

STA. 2480+00 END I 70-4(39) 333 (CONST.)

STA. 430+19.8 END I 70-4(20) 328 R.O.W. SEC. 3

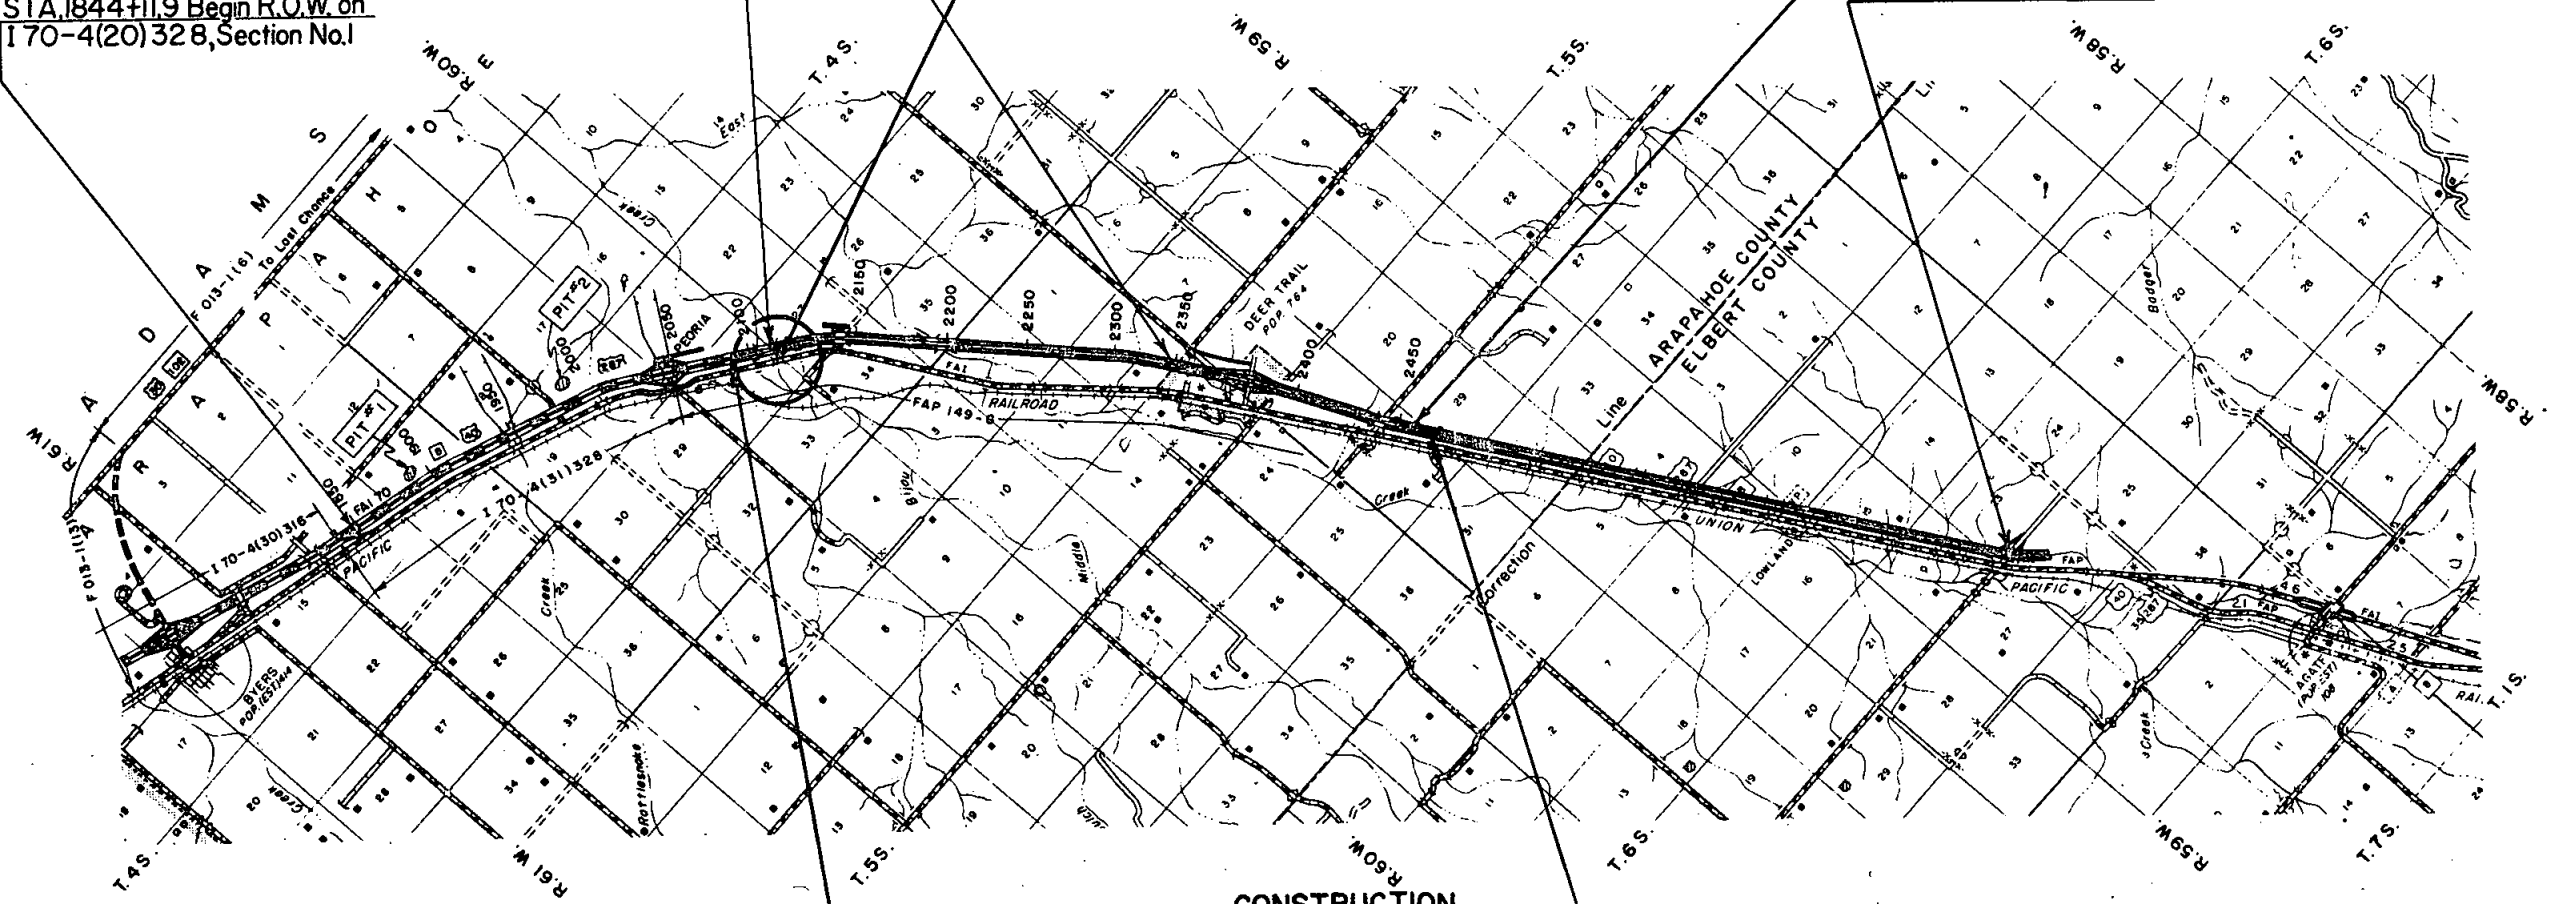

CONSTRUCTION
STA. 2076+00 BEG. I 70-4(39) 333 =
STA. 2076+00 END I 70-4(31) 328 CONSTRUCTION

STA. 425+34.0 BEGIN IN 005-4(7) R.O.W.

PROJ ER 25(1)FIRST CONTRACT

RIGHT OF WAY

[illegible]


FEDERAL ROAD REGION NO.	DISTRICT	PROJ. NO.	SHEET NO.	TOTAL SHEETS
9	COLORADO	ER-25(1) FIRST CONT	3	

RIGHT OF WAY East of Peoria

REVISIONS

N.E. 1/4 SEC. 28
T. 4 S., R. 60 W.

S.W. 1/4 SEC. 27
T. 4 S., R. 60 W.

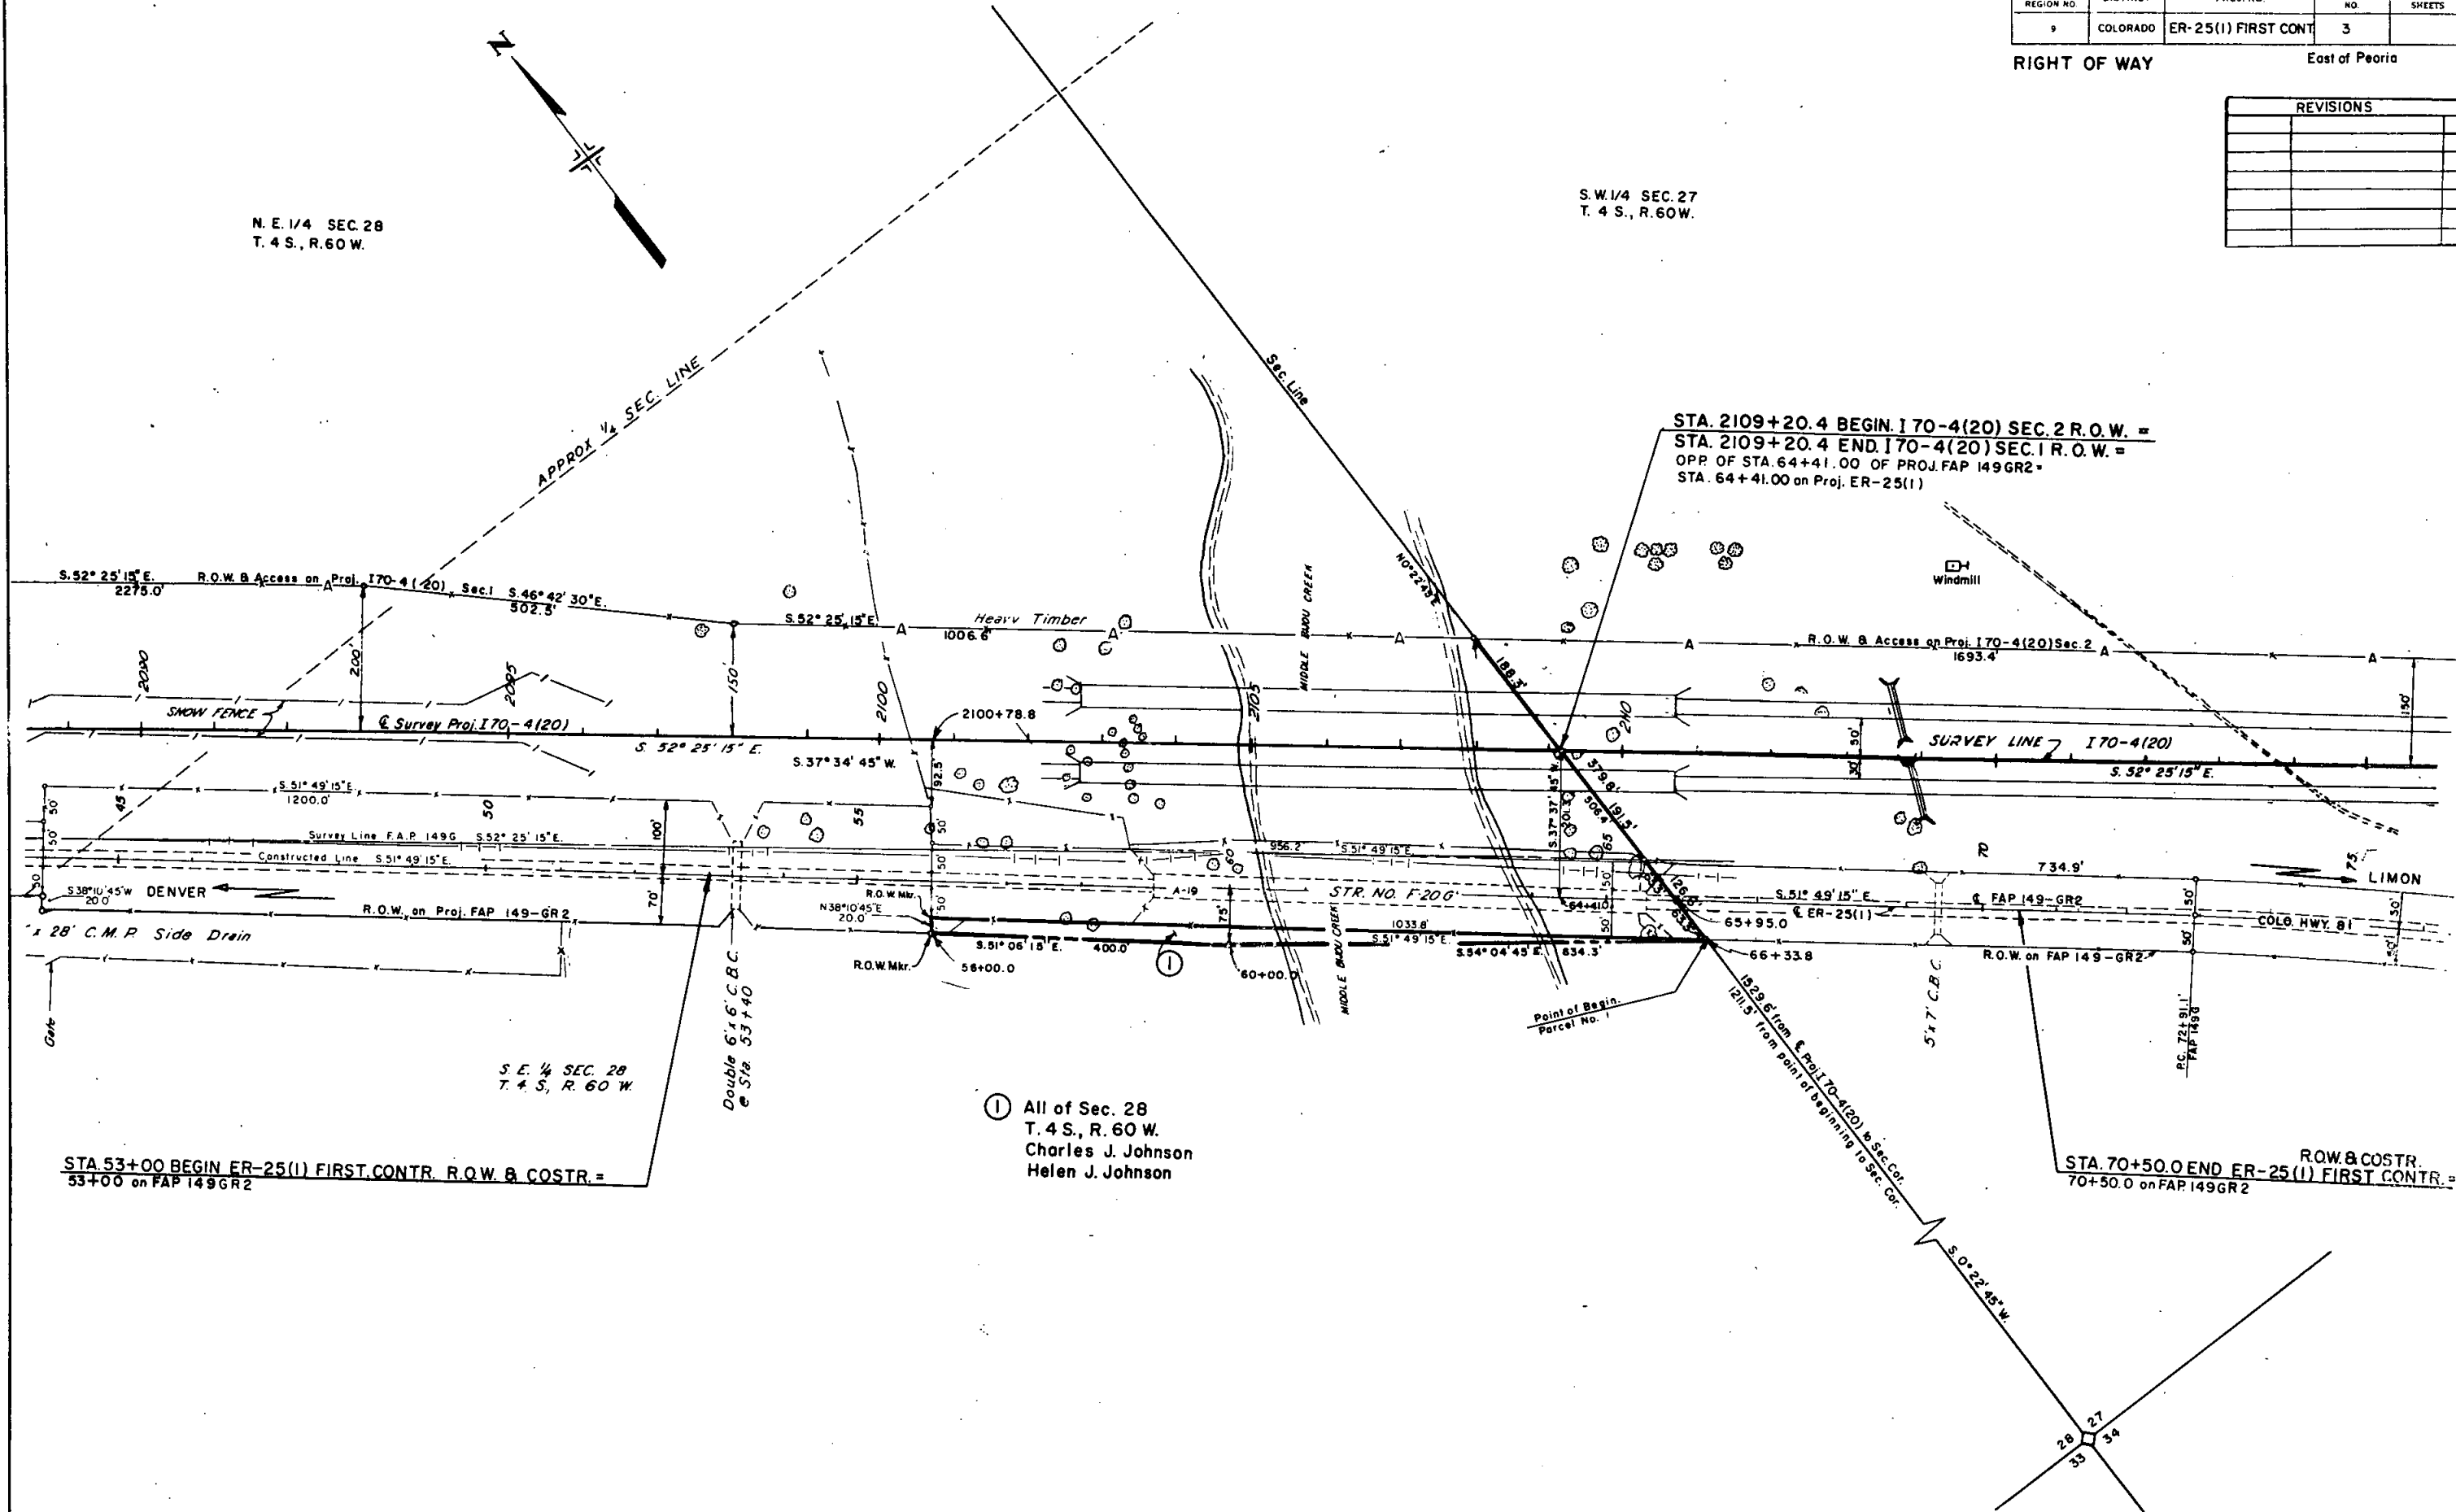

STA. 53+00 BEGIN ER-25(1) FIRST CONTR. R.O.W. & COSTR. =
53+00 on FAP 149GR2

S.E. 1/4 SEC. 28
T. 4 S., R. 60 W.

① All of Sec. 28
T. 4 S., R. 60 W.
Charles J. Johnson
Helen J. Johnson

STA. 2109+20.4 BEGIN 170-4(20) SEC. 2 R.O.W. =
STA. 2109+20.4 END 170-4(20) SEC. 1 R.O.W. =
OPP. OF STA. 64+41.00 OF PROJ. FAP 149GR2 =
STA. 64+41.00 on Proj. ER-25(1)

R.O.W. & COSTR.
STA. 70+50.0 END ER-25(1) FIRST CONTR. =
70+50.0 on FAP 149GR2

S. 0° 22' 45" W.

28 27
33 34