

DEPARTMENT OF HIGHWAYS STATE OF COLORADO


PLAN AND PROFILE OF PROPOSED FEDERAL AID PROJECT NO. ER 37(1) FIRST CONTRACT STATE HIGHWAY NO. 86 ELBERT COUNTY

FEDERAL ROAD REGION NO.	DIVISION	PROJECT NO.	SHEET NO.
9	COLORADO	ER 37(1) FIRST CONTRACT	1

RIGHT OF WAY
5 miles SE. of Kiowa

INDEX OF SHEETS

SHEET NO.
1 SKETCH MAP AND TITLE PAGE.
2 TABULATION OF PROPERTIES.
3 ALIGNMENT PLAN AND PROFILE.

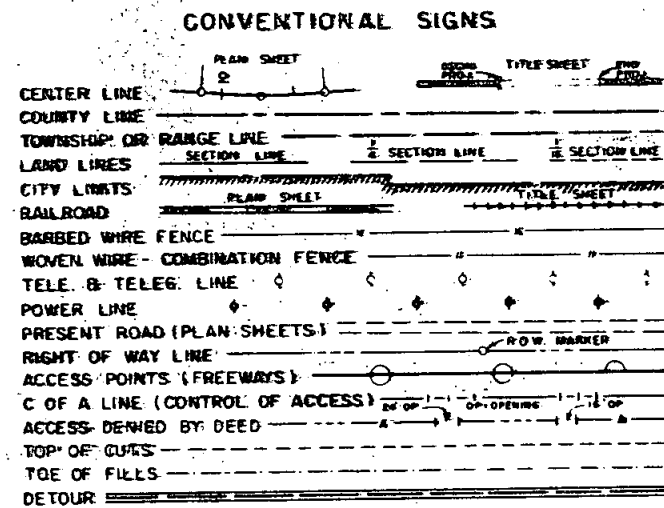

SCALES OF ORIGINAL DRAWINGS


ON PLAN, 1 IN. = 100 FT.
ON PROFILE, 1 IN. = 100 FT. HORIZONTAL
1 IN. = 10 FT. VERTICAL
GRADE LINE ON PROFILE IS SHOWN AS GRADE OF FINISHED ROAD.
GROSS LENGTH OF PROJECT
NET LENGTH OF PROJECT

RIGHT OF WAY

Information obtained from available county records

Note: Plans and descriptions on this project
calculated and checked by field forces.

REVISIONS	

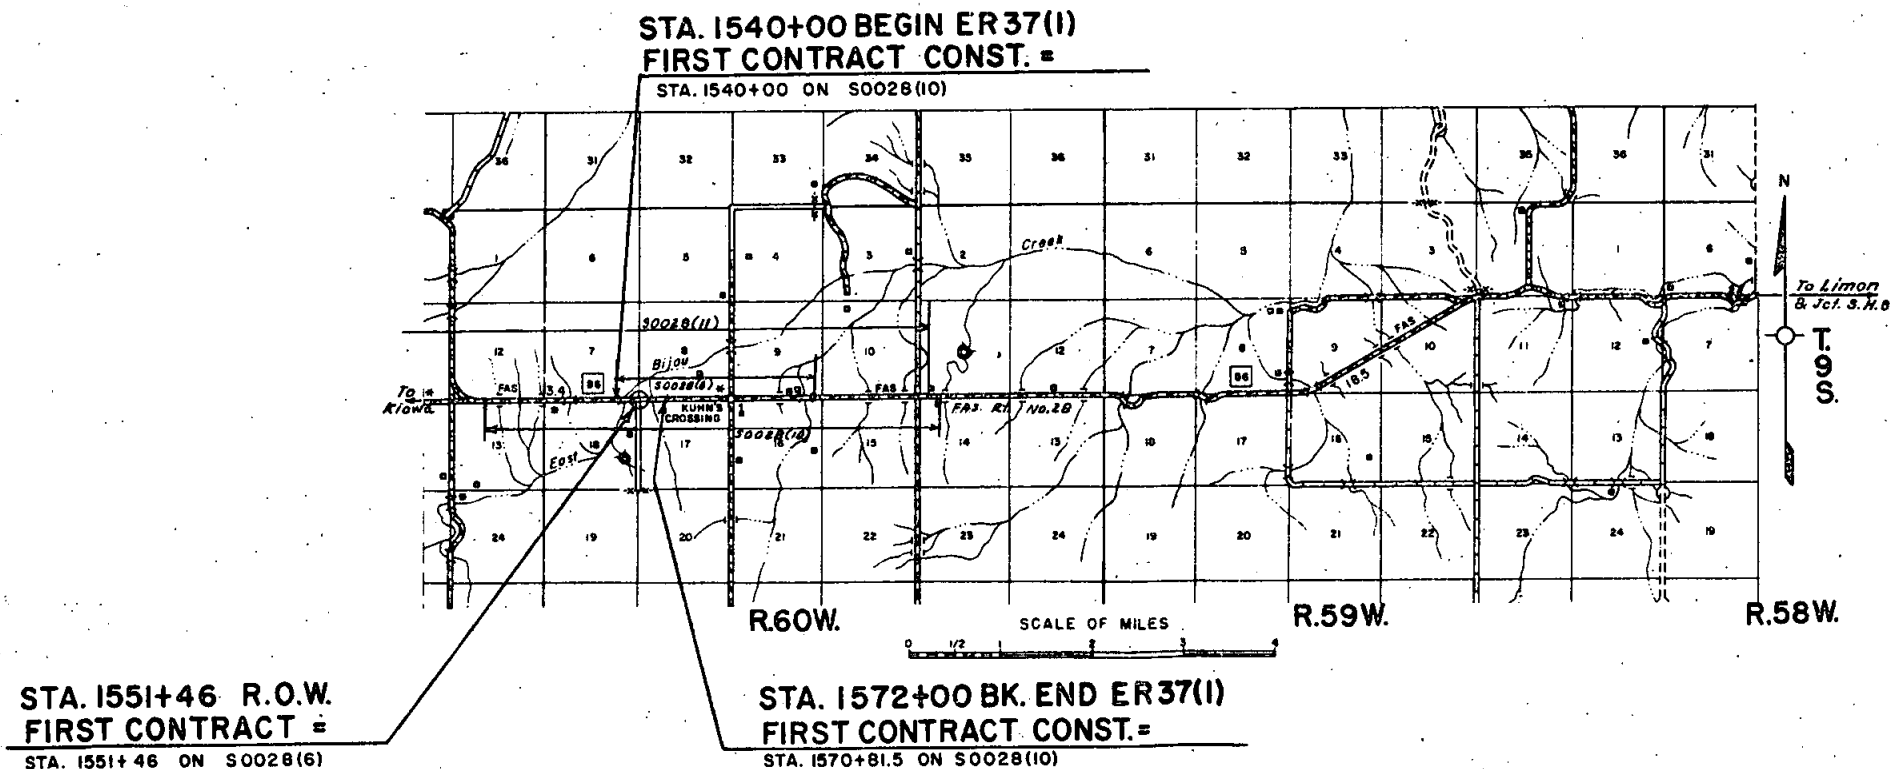



[illegible]

SW 1/4 Sec. 8
T. 9 S., R. 60 W.

FID. ROAD SEC. NO.	DIVISION	PROJECT NO.	SHEET NO.
9	COLO.	ER 37(1) First Contract	3

RIGHT OF WAY
5 MI. SOUTHEAST OF KIOWA

REVISIONS

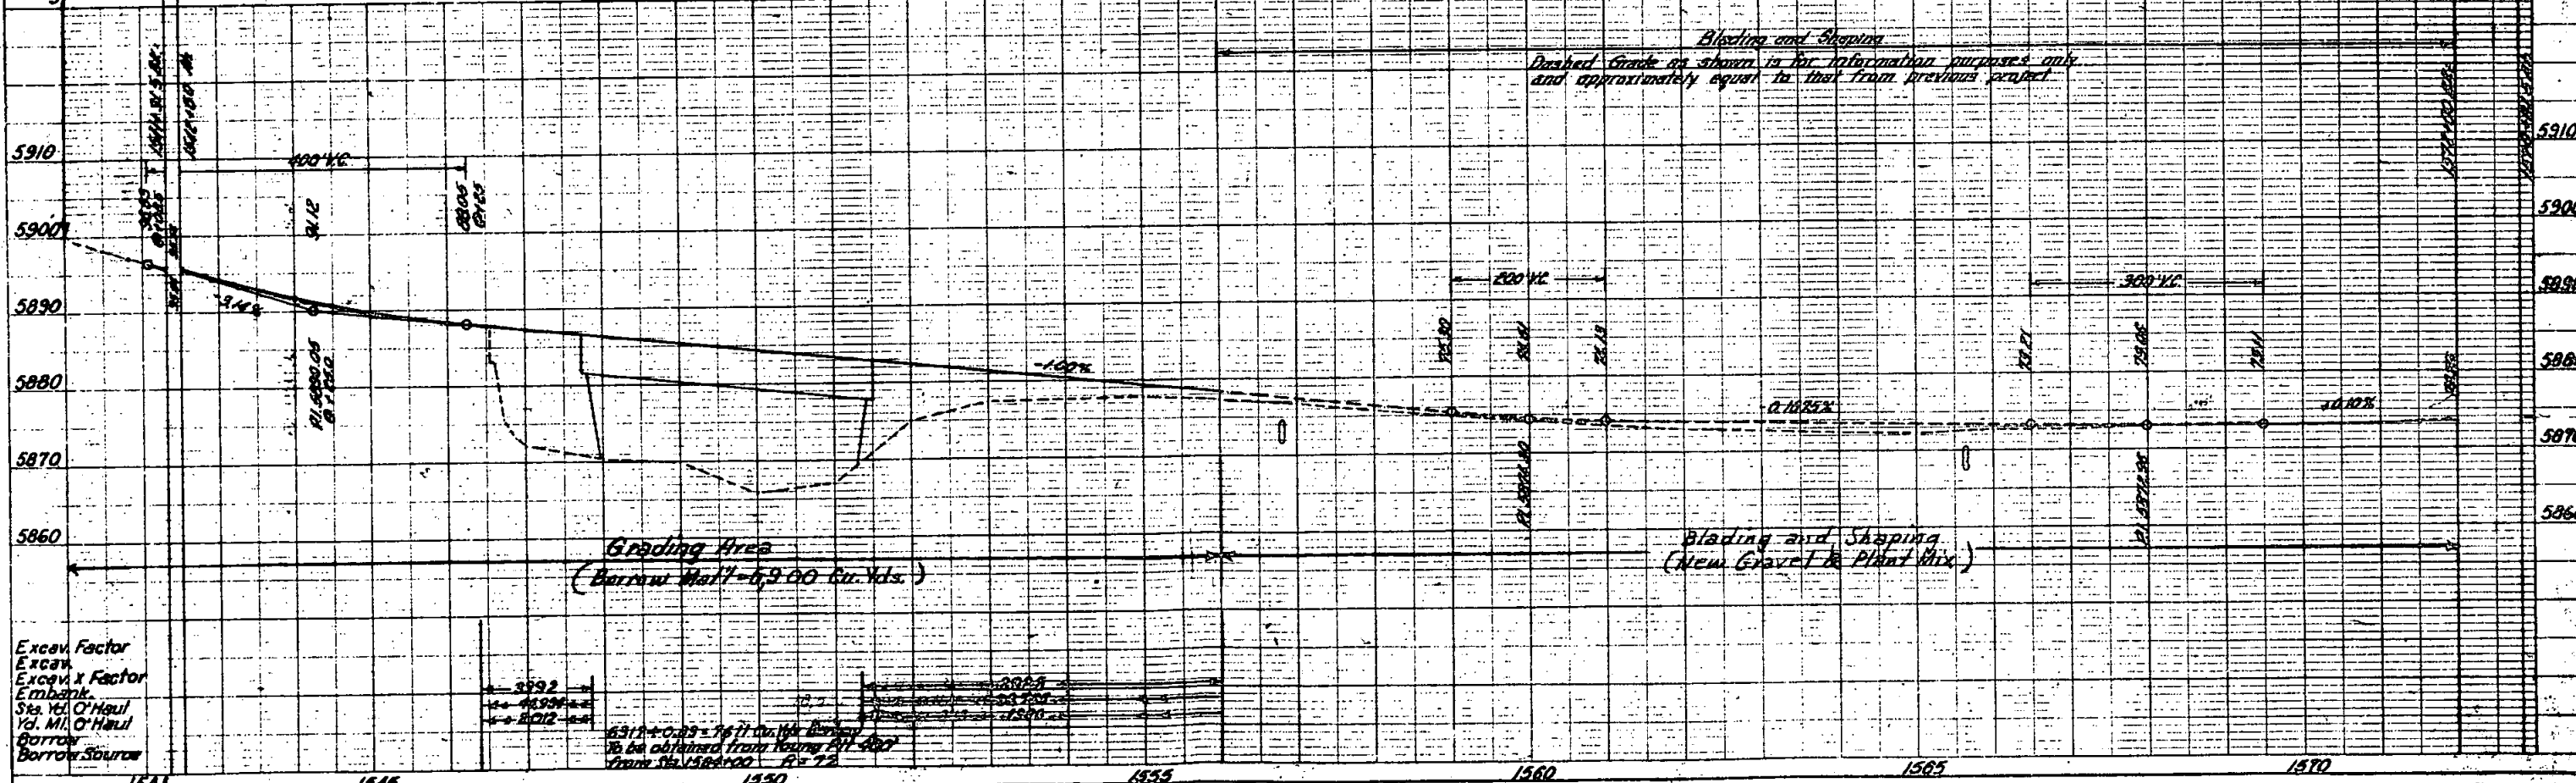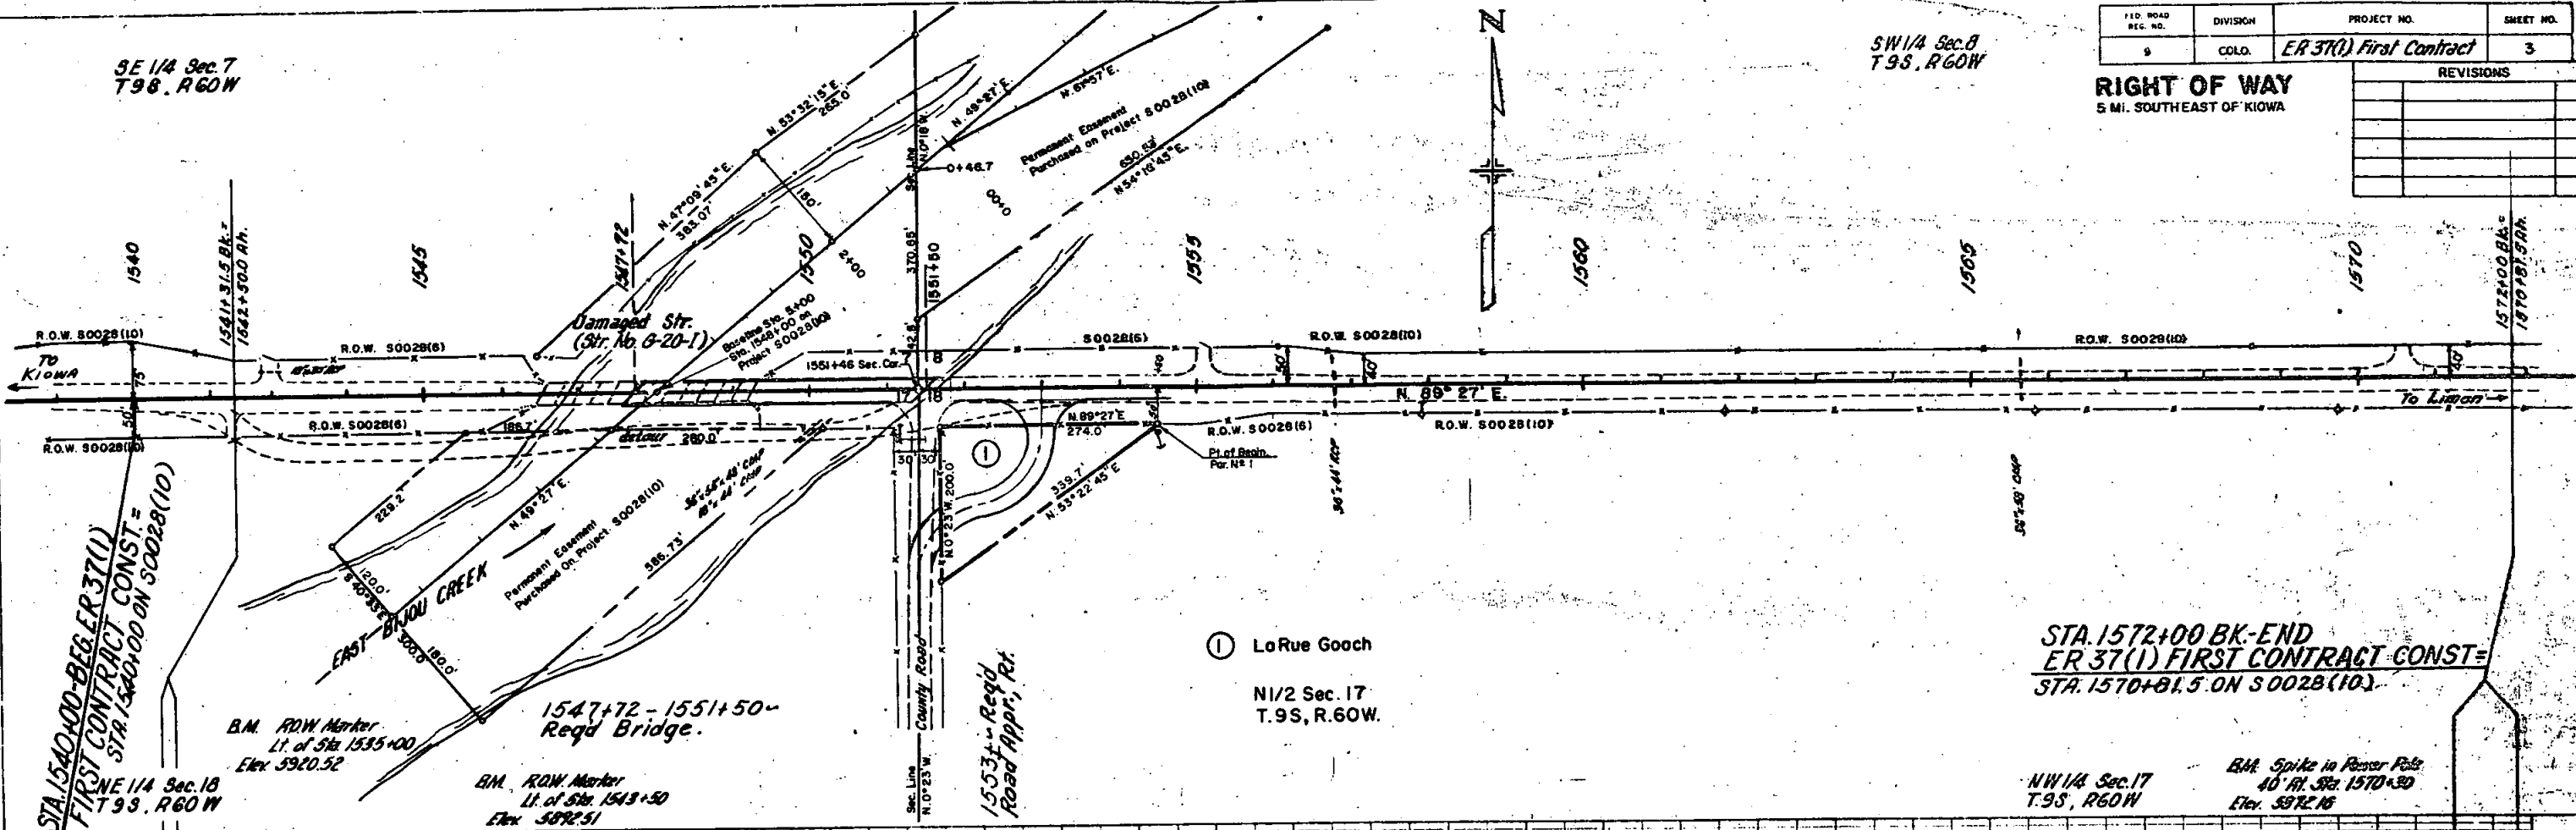

Excav. Factor
Excav. x Factor
Embank.
Sta. Yd. O'Haul
Yd. M. O'Haul
Borrow
Borrow Source

Grading Area
(Borrow Mat'l = 6,900 Cu. Yds.)

Blading and Shaping
Proposed Grade as shown is for information purposes only
and approximately equal to that from previous project

Blading and Shaping
(New Gravel to Plant Mix)