

DEPARTMENT OF HIGHWAYS
STATE OF COLORADO

PLAN AND PROFILE OF PROPOSED
FEDERAL AID PROJECT NO. ER 48 (I)
STATE HIGHWAY NO. 67
DOUGLAS COUNTY

INFORMATION OBTAINED FROM AVAILABLE COUNTY RECORDS

SCALES OF ORIGINAL DRAWINGS

ON PLAN, 1 IN. = 100 FT.
ON PROFILE, 1 IN. = 100 FT. HORIZONTAL
1 IN. = 10 FT. VERTICAL
GRADE LINE ON PROFILE IS SHOWN AS GRADE OF FINISHED ROAD
LENGTH OF R.O.W. PROJECT = 0.416 MI.

RIGHT OF WAY

FEDERAL ROAD REGION NO.	DIVISION	PROJECT NO.	SHEET NO.
9	COLORADO	ER 48 (I)	1

RIGHT OF WAY
South of Sedalia

INDEX OF SHEETS

SHEET NO

1
2
3
4


TITLE SHEET
TABULATION OF PROPERTIES
PLAN AND PROFILE SHEET
DETAIL SHEET SHOWING
PERMANENT EASEMENT

REVISIONS	

NOTE: Plans and Descriptions on this project were
calculated and checked by field forces.

STA. 252+50 END ER 48(I)
(Construction)

STA. 223+12 BEGIN ER 48(I)
(Construction)

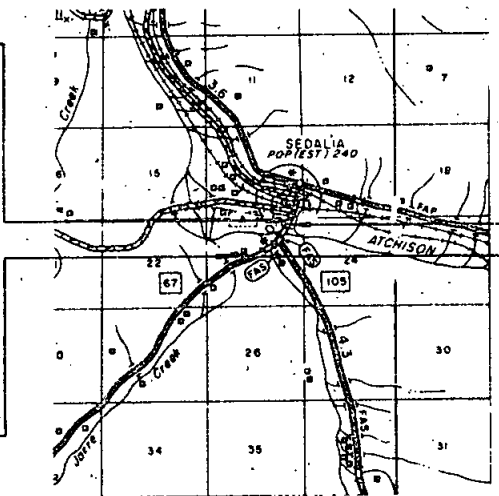

END R.O.W. PROJECT ER 48(I)
56.5' BK. OF S.T. 247+33.5

BEGIN R.O.W. PROJECT ER 48(I)
P.O.S.T. 224+80

DOUGLAS



COUNTY S.H. No. 67

PROJ ER 48(1)

FEDERAL ROAD DIVISION NO.	DISTRICT	PROJECT NO.	SHEET NO.
9	COLORADO	ER 48 (1)	2

RIGHT OF WAY South of Sedalia

[illegible]

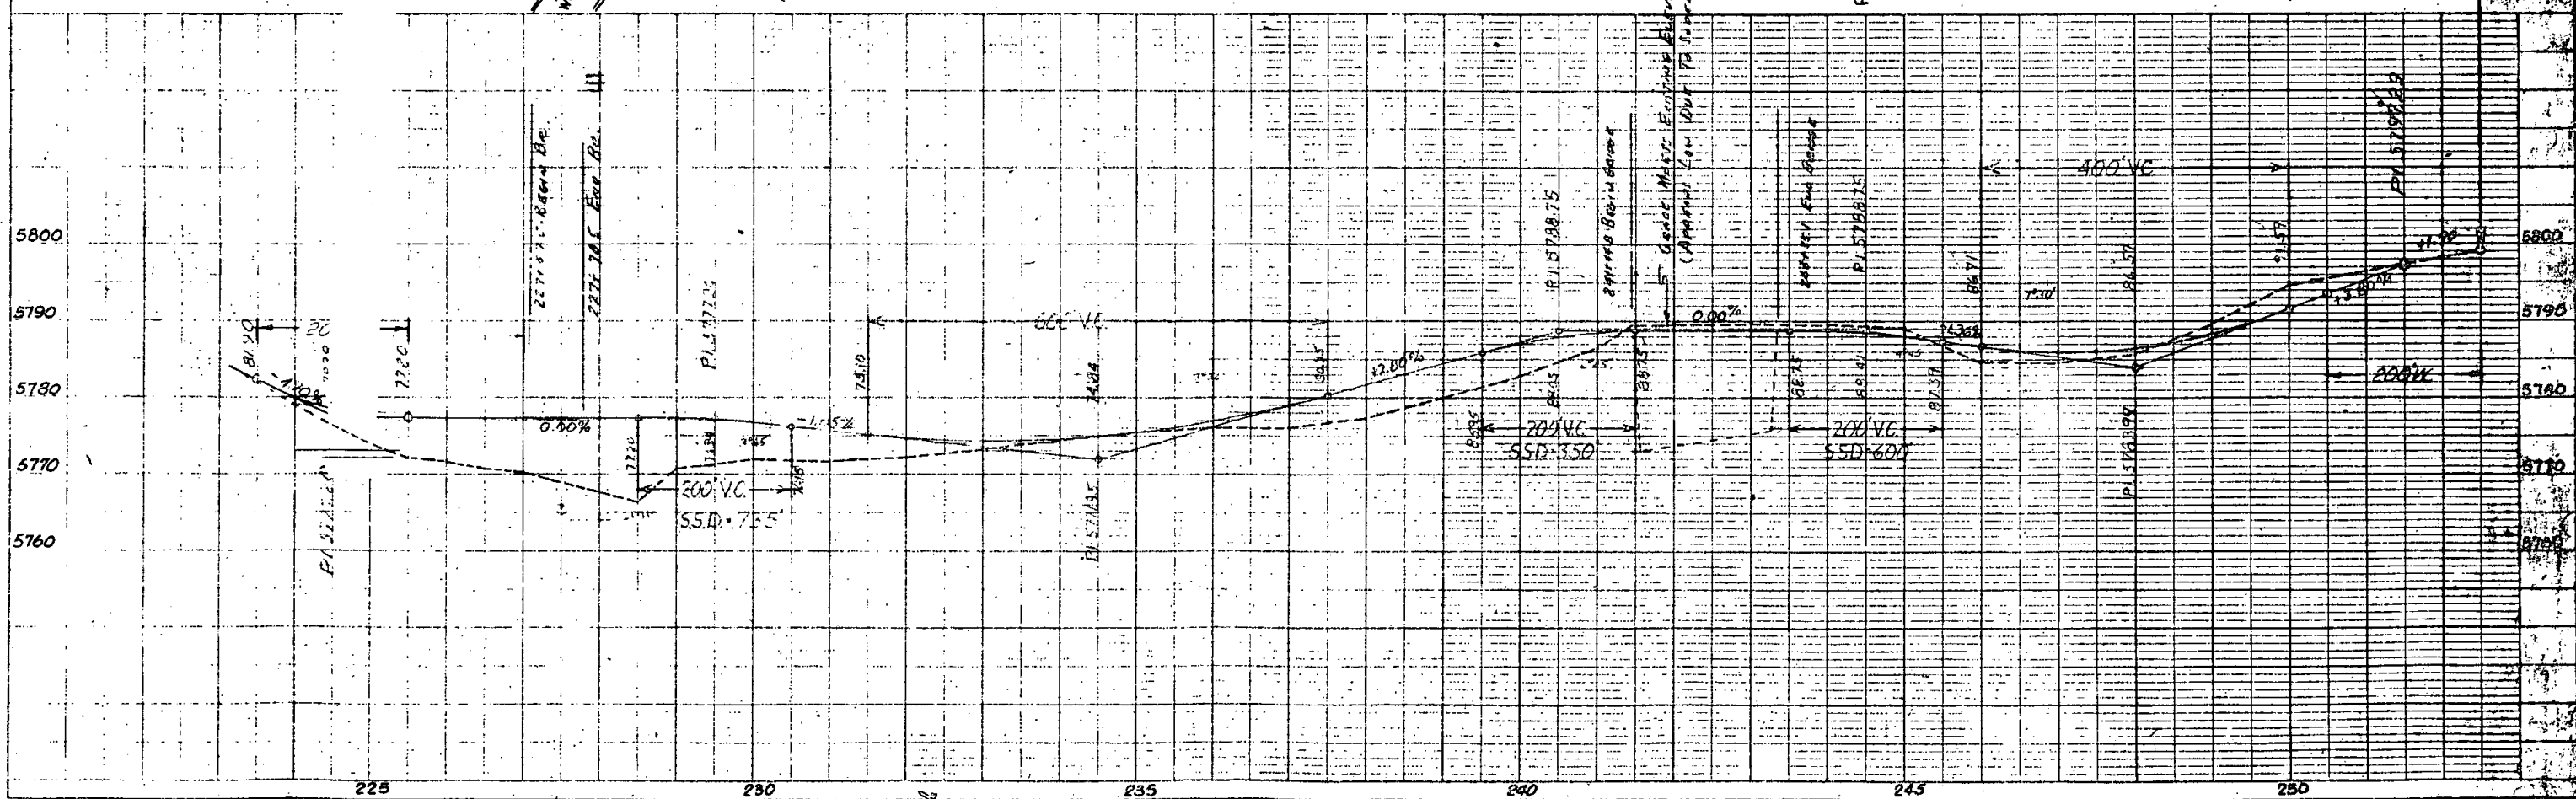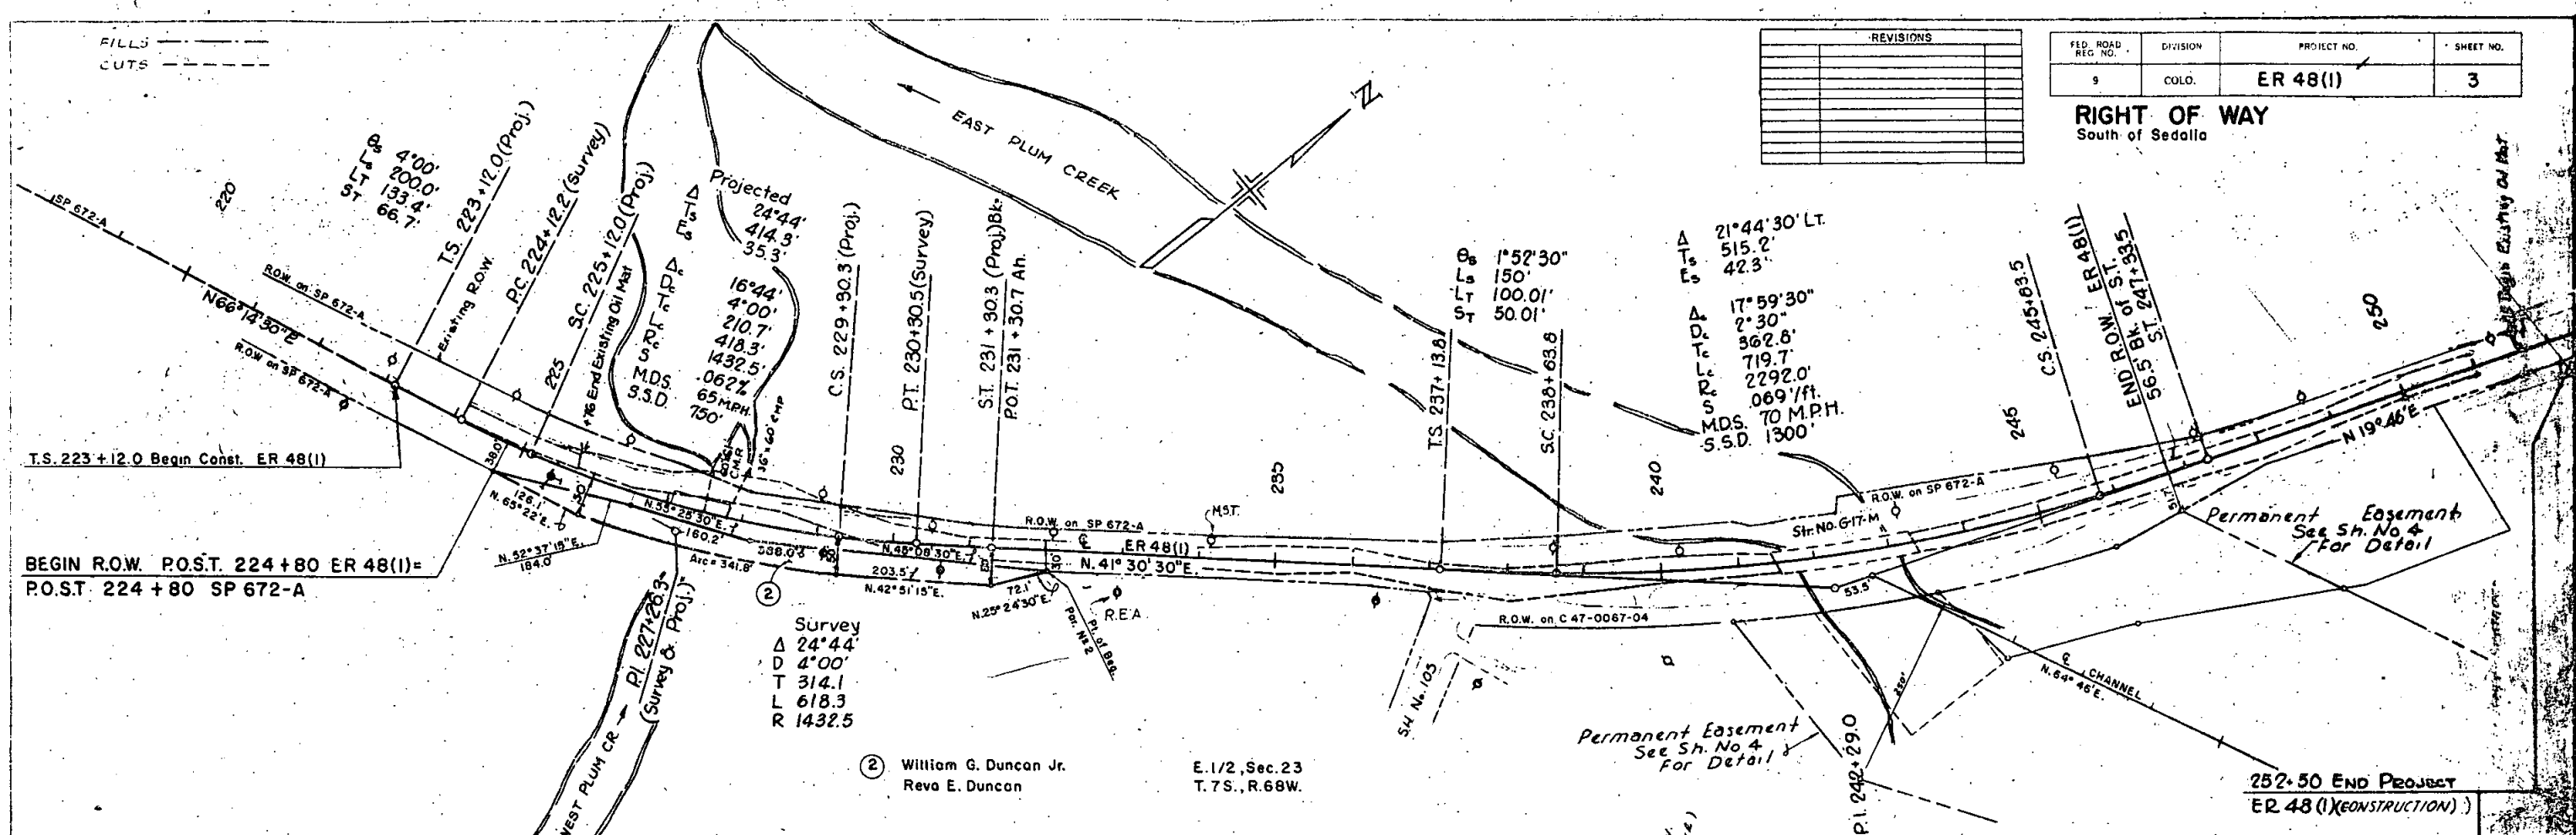

FEDERAL ROAD REGION NO.	DISTRICT	PROJ. NO.	SHEET NO.	TOTAL SHEETS
9	COLORADO	ER 48(1)	4	4

RIGHT OF WAY

South of Sedalia

REVISIONS	

- PE1 Robert L., Kenneth F. & Lois M. Meyers, J.T.
- PE2 William G. Duncan Jr.
Reva E. Duncan
- PE4 Eldo J. & Ardythe F. Wall, J.T.

