

INDEX OF SHEETS

1. TITLE SHEET
2. TABULATION OF PROPERTIES
3. 15 PLAN AND PROFILE SHEETS
SHOWING RIGHT OF WAY REQUIRED

COLORADO

STATE HIGHWAY DEPARTMENT

PLAN AND PROFILE OF PROPOSED
FEDERAL AID PROJECT NO. F-40(3)

STATE HIGHWAY NO. ~~54~~ 34

MORGAN COUNTY

SCALES OF ORIGINAL TRACINGS

ON PLAN 1 IN. = 100 FT.
ON PROFILE 1 IN. = 100 FT. HORIZONTAL
1 IN. = 10 FT. VERTICAL

GRADE LINE ON PROFILE IS SHOWN AS GRADE OF FINISHED ROAD


GROSS LENGTH OF PROJECT 35,699.5 FT. = 6.761 MI.
NET LENGTH OF PROJECT

RIGHT OF WAY

INFORMATION OBTAINED FROM AVAILABLE COUNTY RECORDS

STA. 57+61.5
BEGINNING OF F-40(3)

STA. 414+61.0
END OF F-40(3)

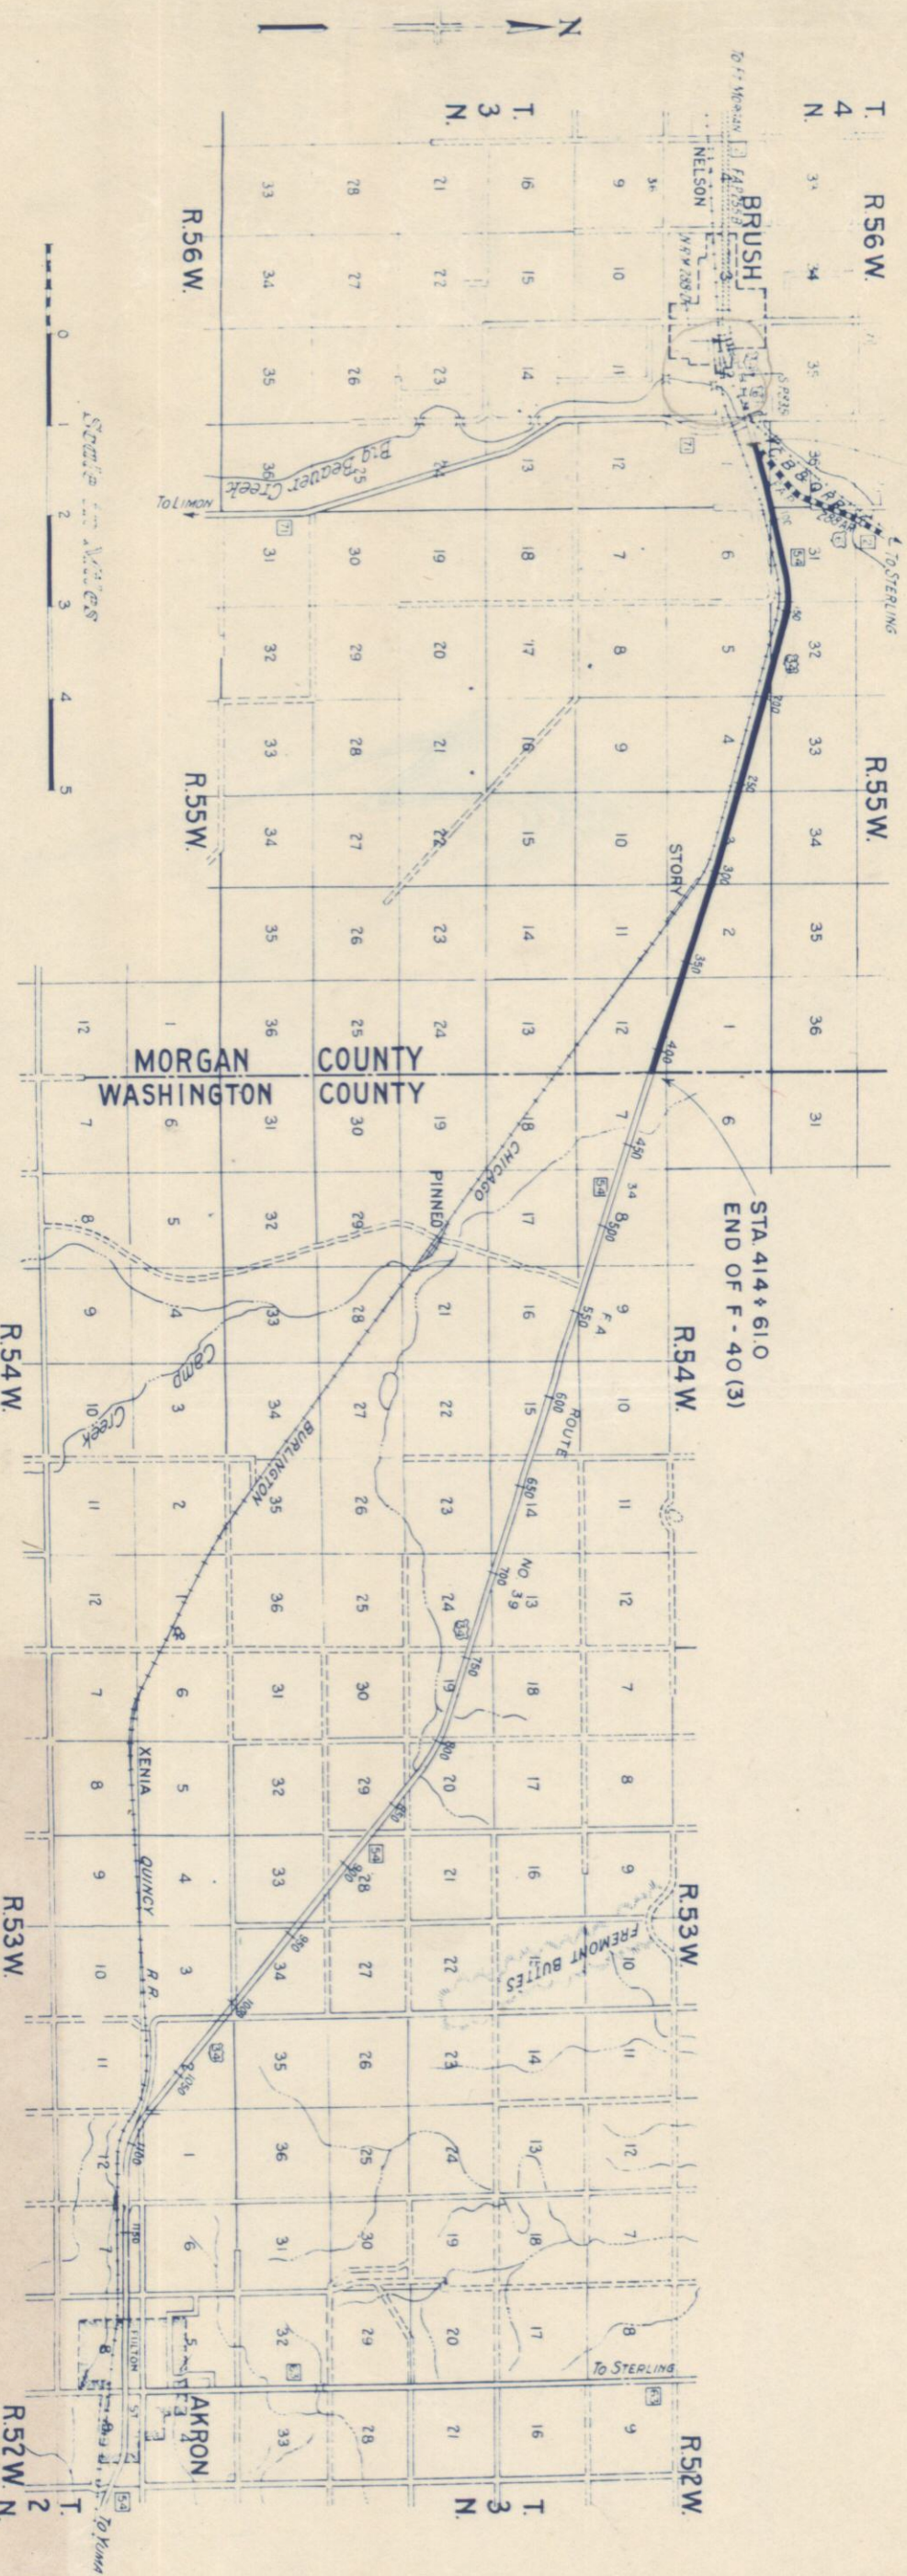

CONVENTIONAL SIGNS

RIGHT OF WAY

FED. ROAD DIST. NO. 3 STATE COLO. FED. AID PROJ. NO. F-40(3) SHEET NO. 1 TOTAL SHEETS

CONSTR. ENGRS. COPY


OCT 1946
ENG. DIV. 7
S. H. D.

FILE NO AD DIST NO	STATE	PROD NO
3	COLO.	F-40(3)

Rev. Parcell A

Dr. W. A. R. R.

PROFILE		BY	DATE
	SURVEYED	GLEN SOPER	7-44
	PLOTTED	PY GLEMENS	8-44
NOTE BOOK	GRADES CHECKED	GLEN SOPER	2-45
NO. 4	B. M'S NOTED	GLEN SOPER	3-45
	STRUCTURE NOTATIONS CH KD.		

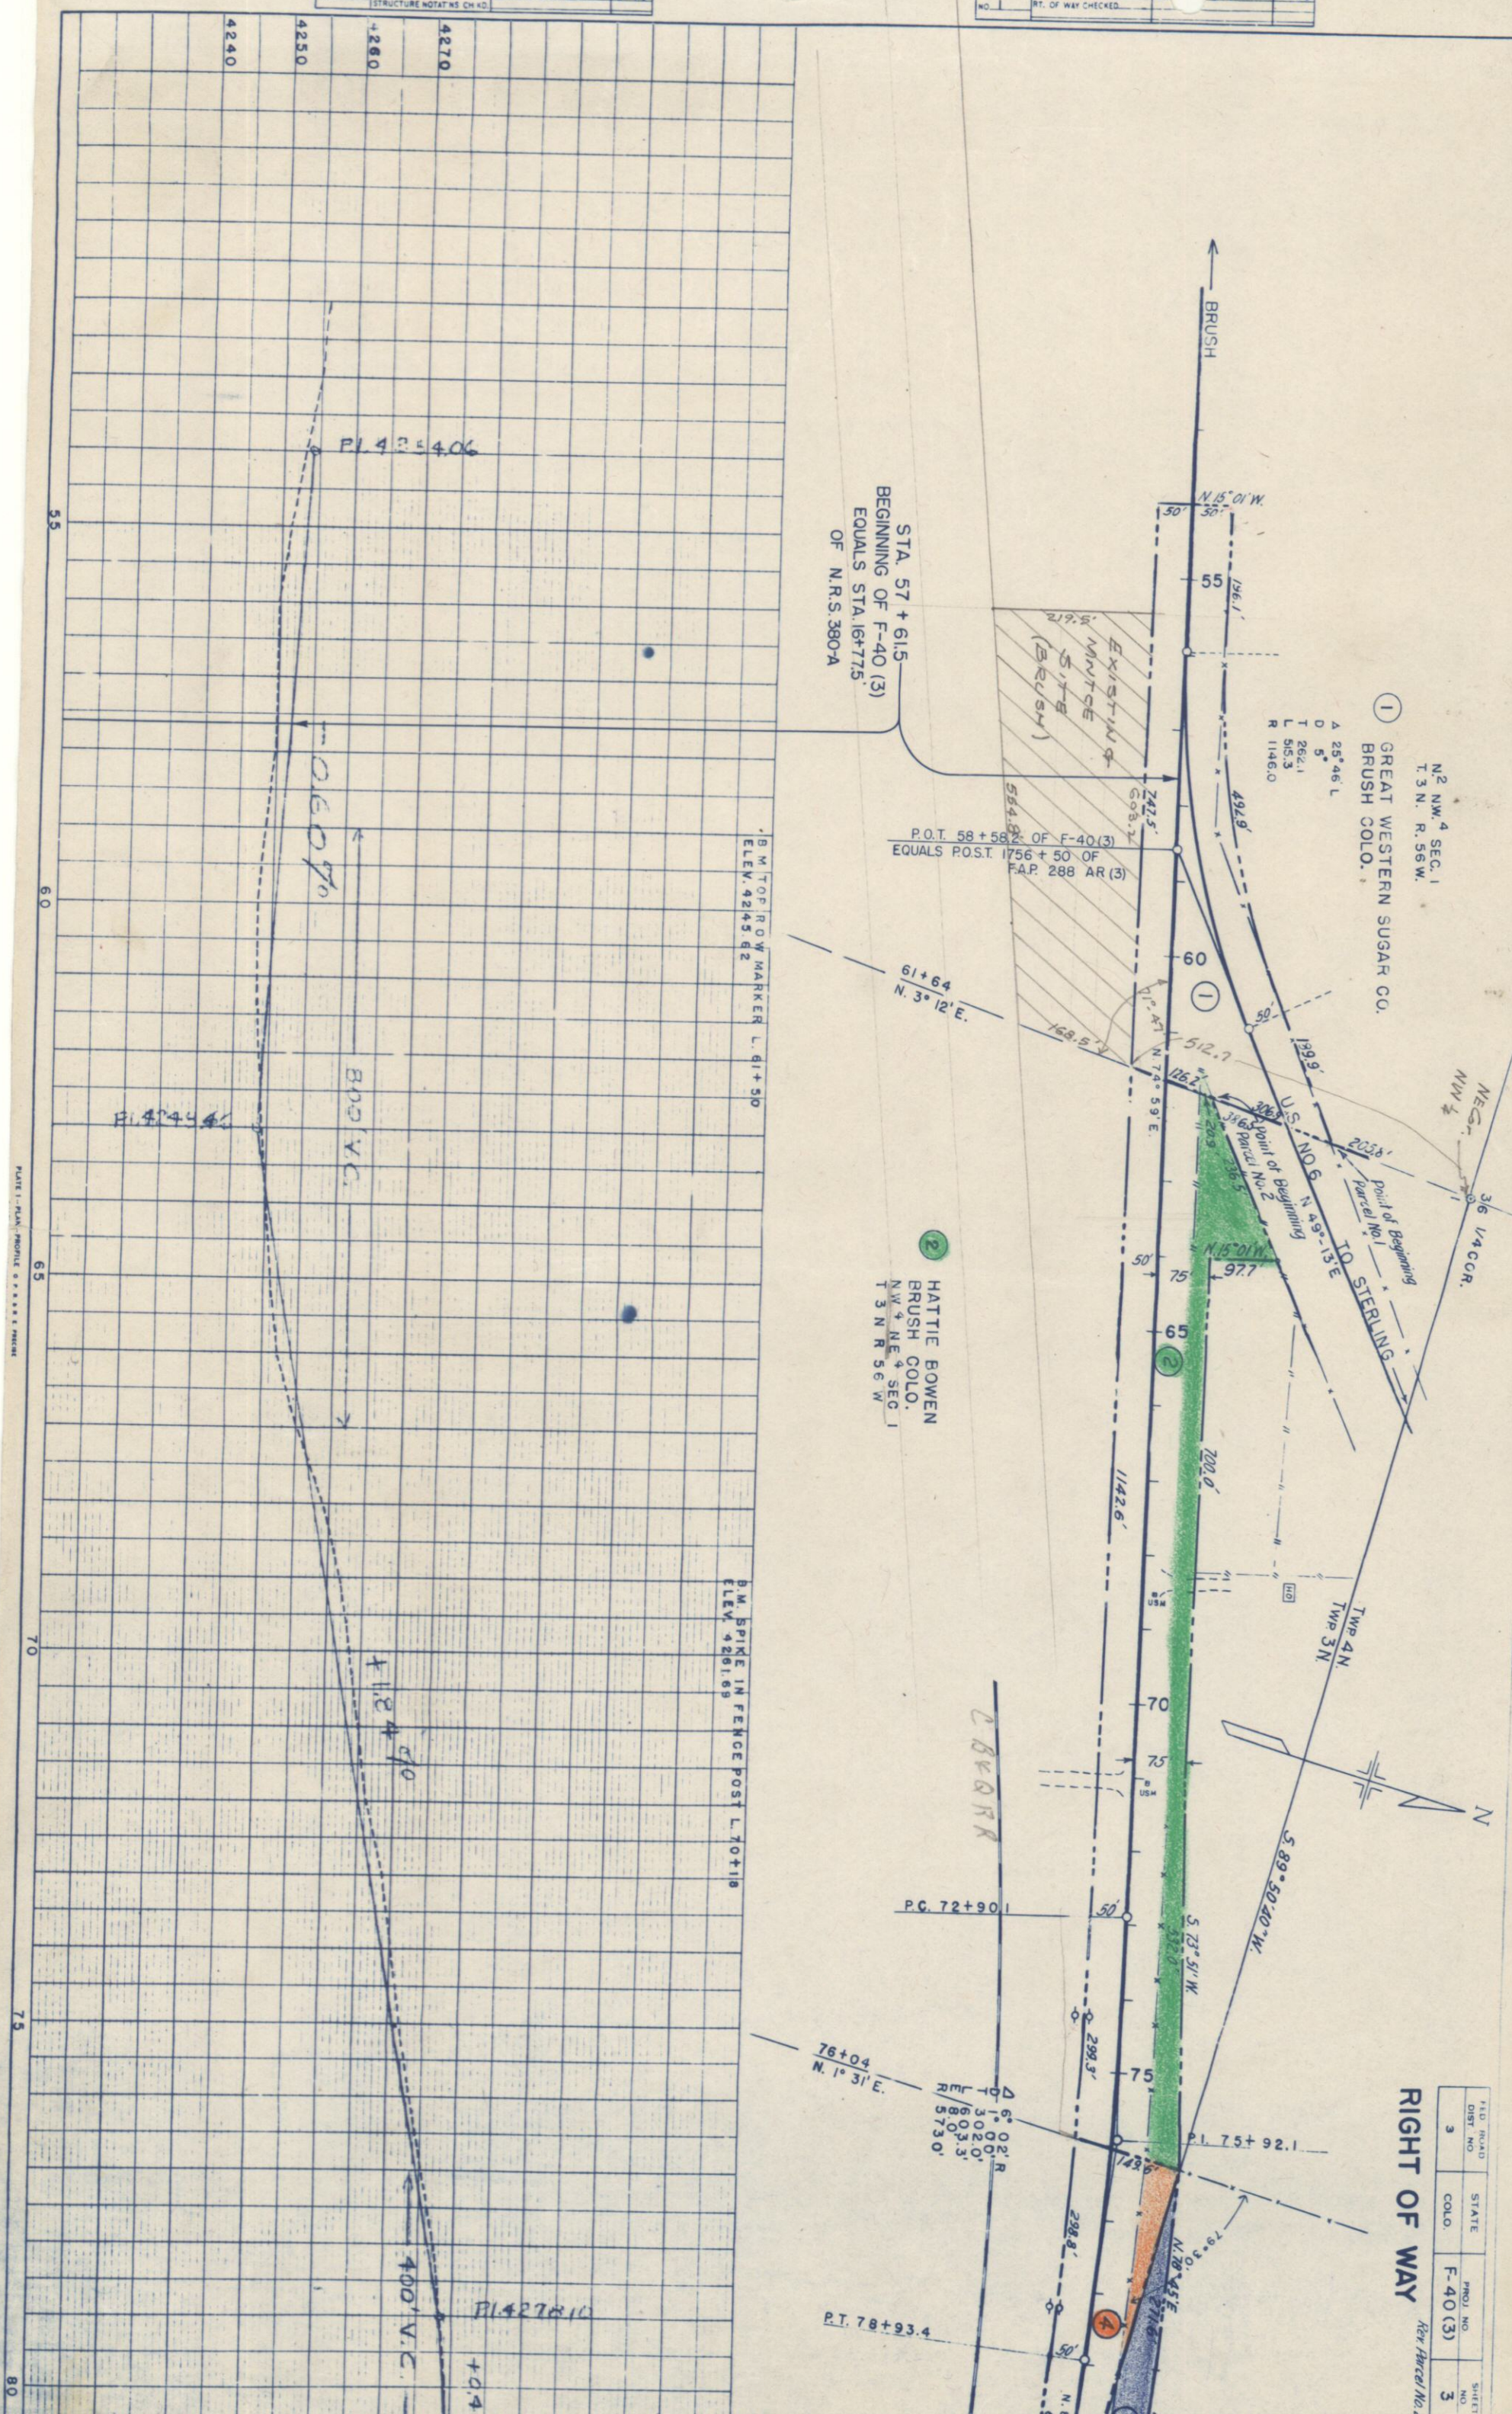

3
H.C. HEDEVIG &
ELLA KJELDGAARD
SEC 36
T 4 N R 56 W

RIGHT OF WAY
NEW THROCKS 4 R.

PLAN	DATE
6-44	6-44
NOTE BOOK	NOTE BOOK
NO.	NO.

PROFILE	DATE
6-44	6-44
NOTE BOOK	NOTE BOOK
NO.	NO.



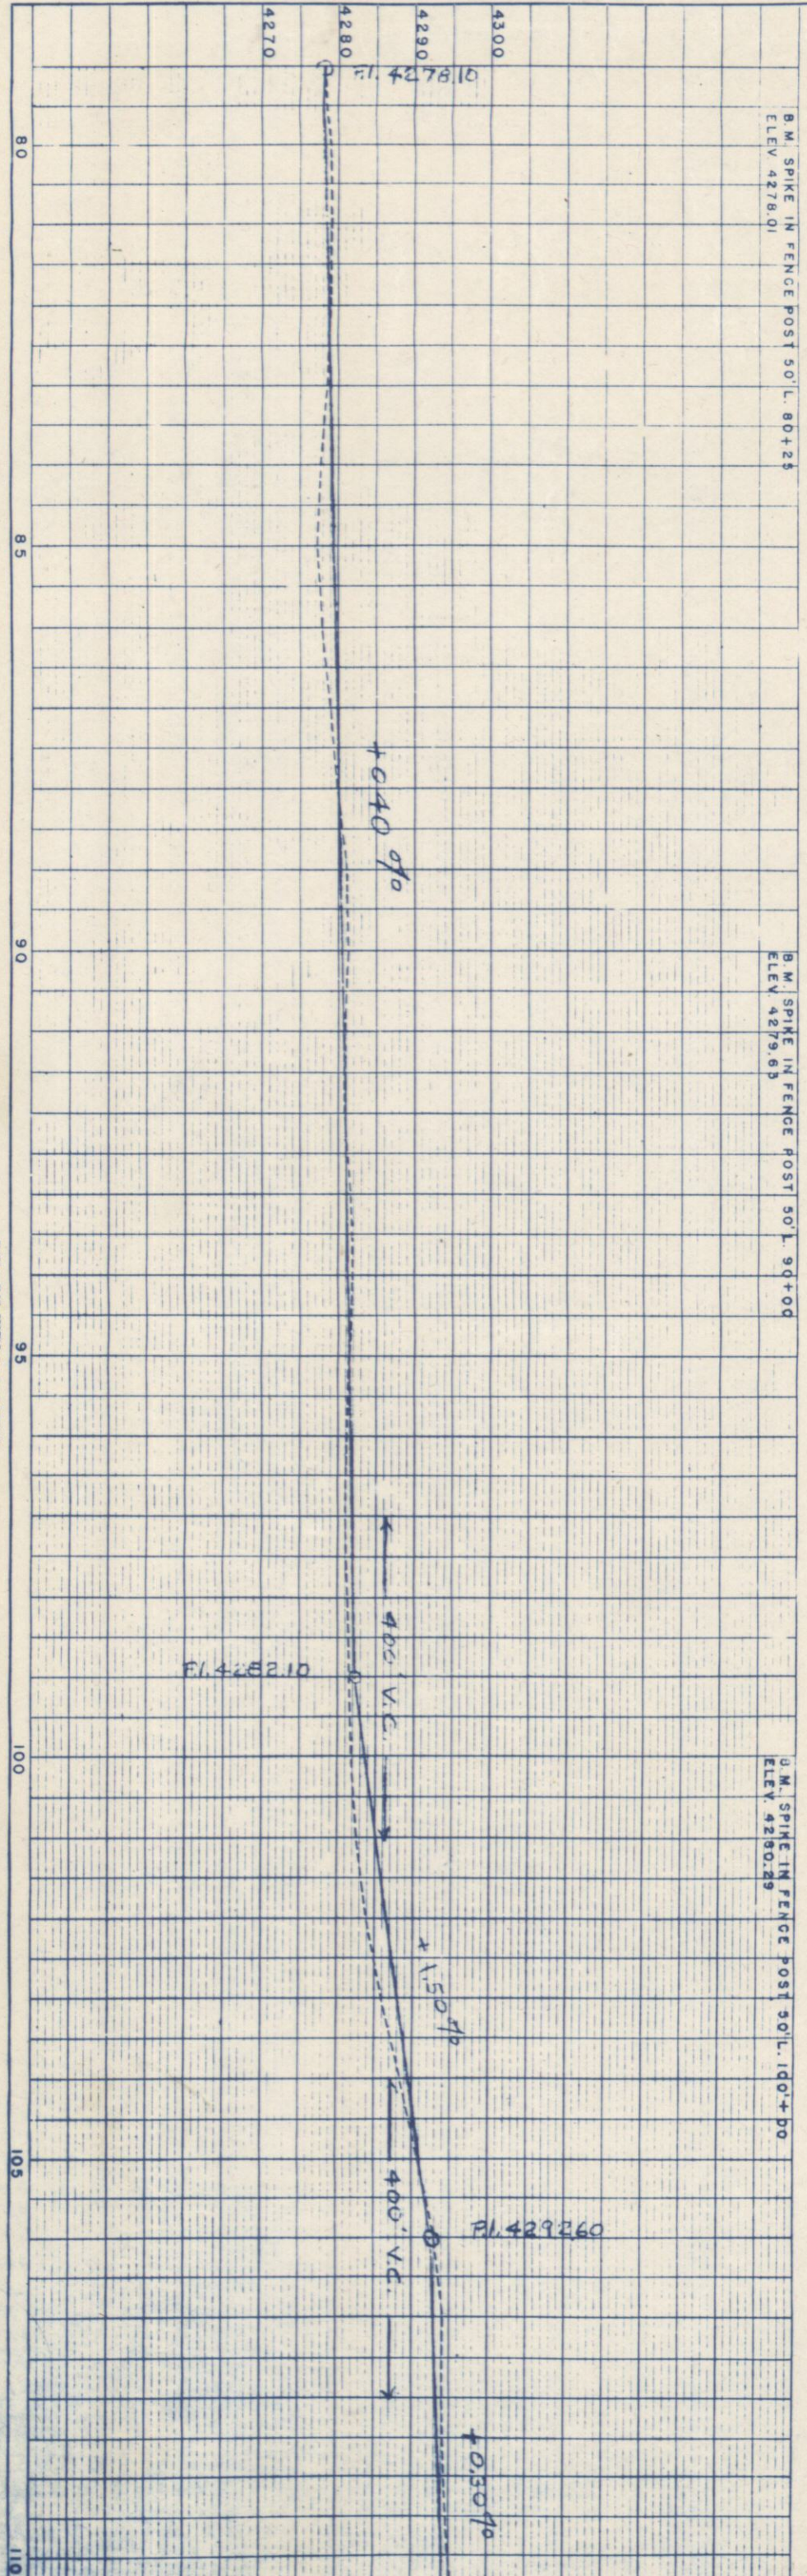


PLATE 1 - PLAN - PROFILE OF R.R.S. TRACK


RIGHT OF WAY

5
T. H. REDISS
BRUSH CULO.
S 1/2 SEC 31
T 4 N R 55 W

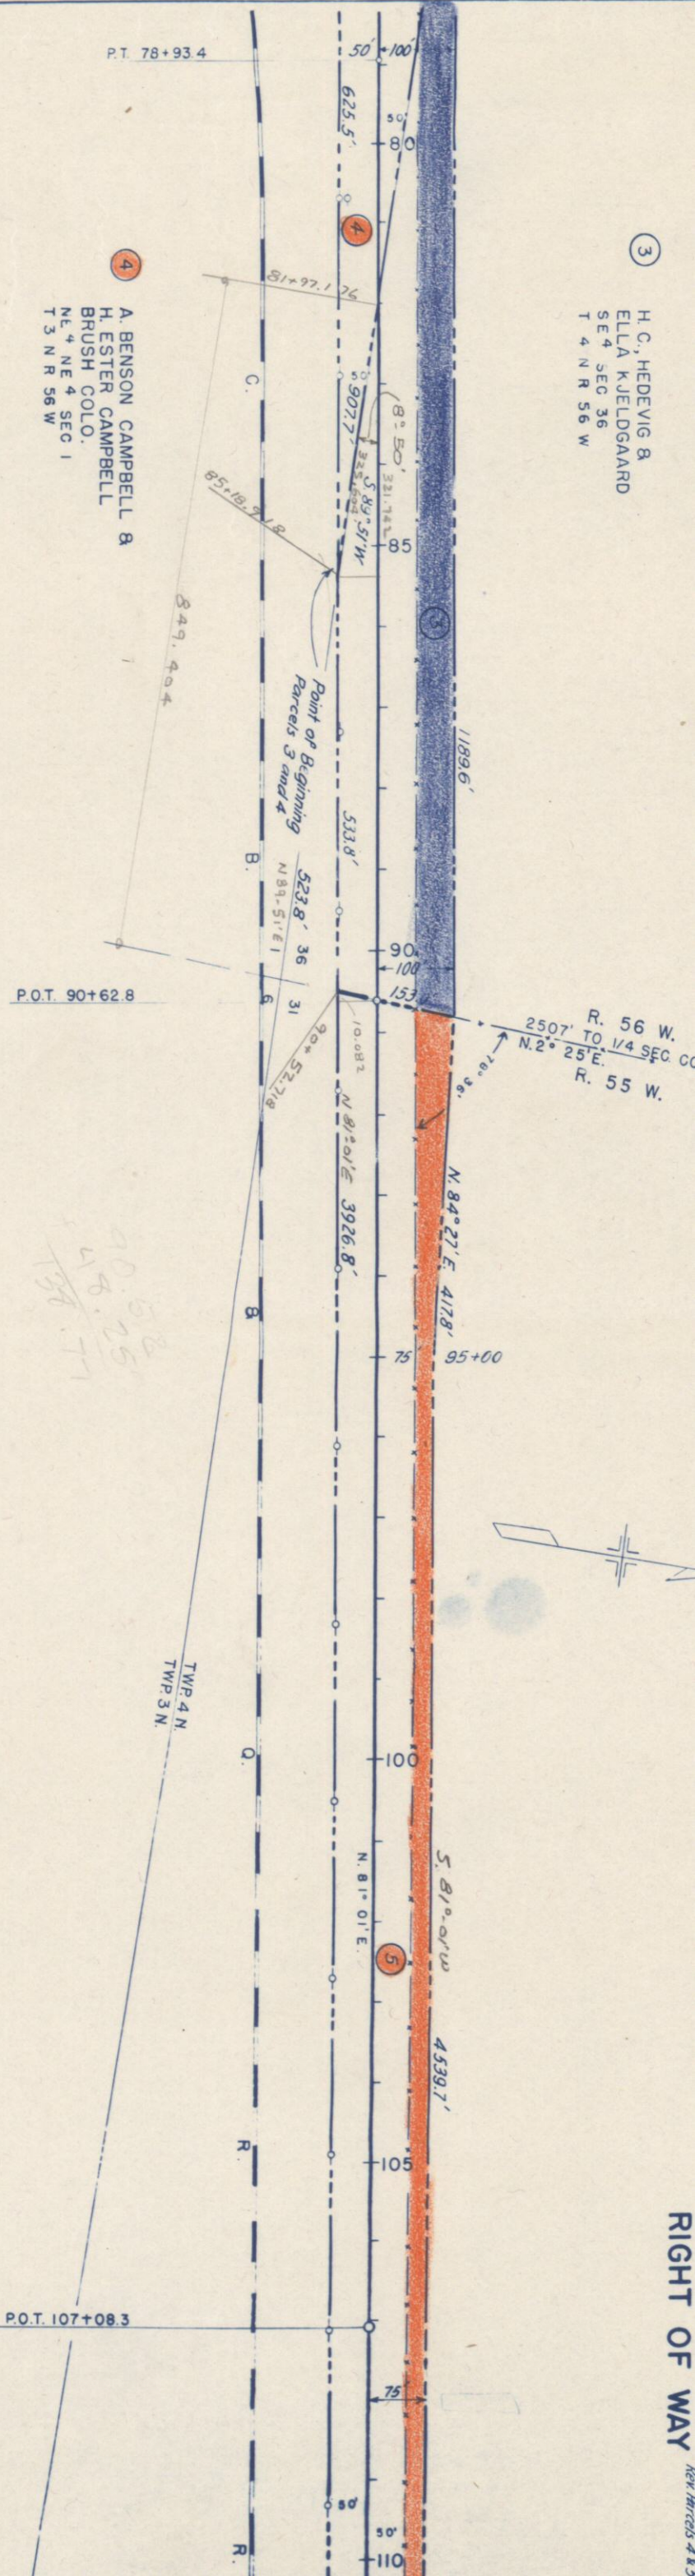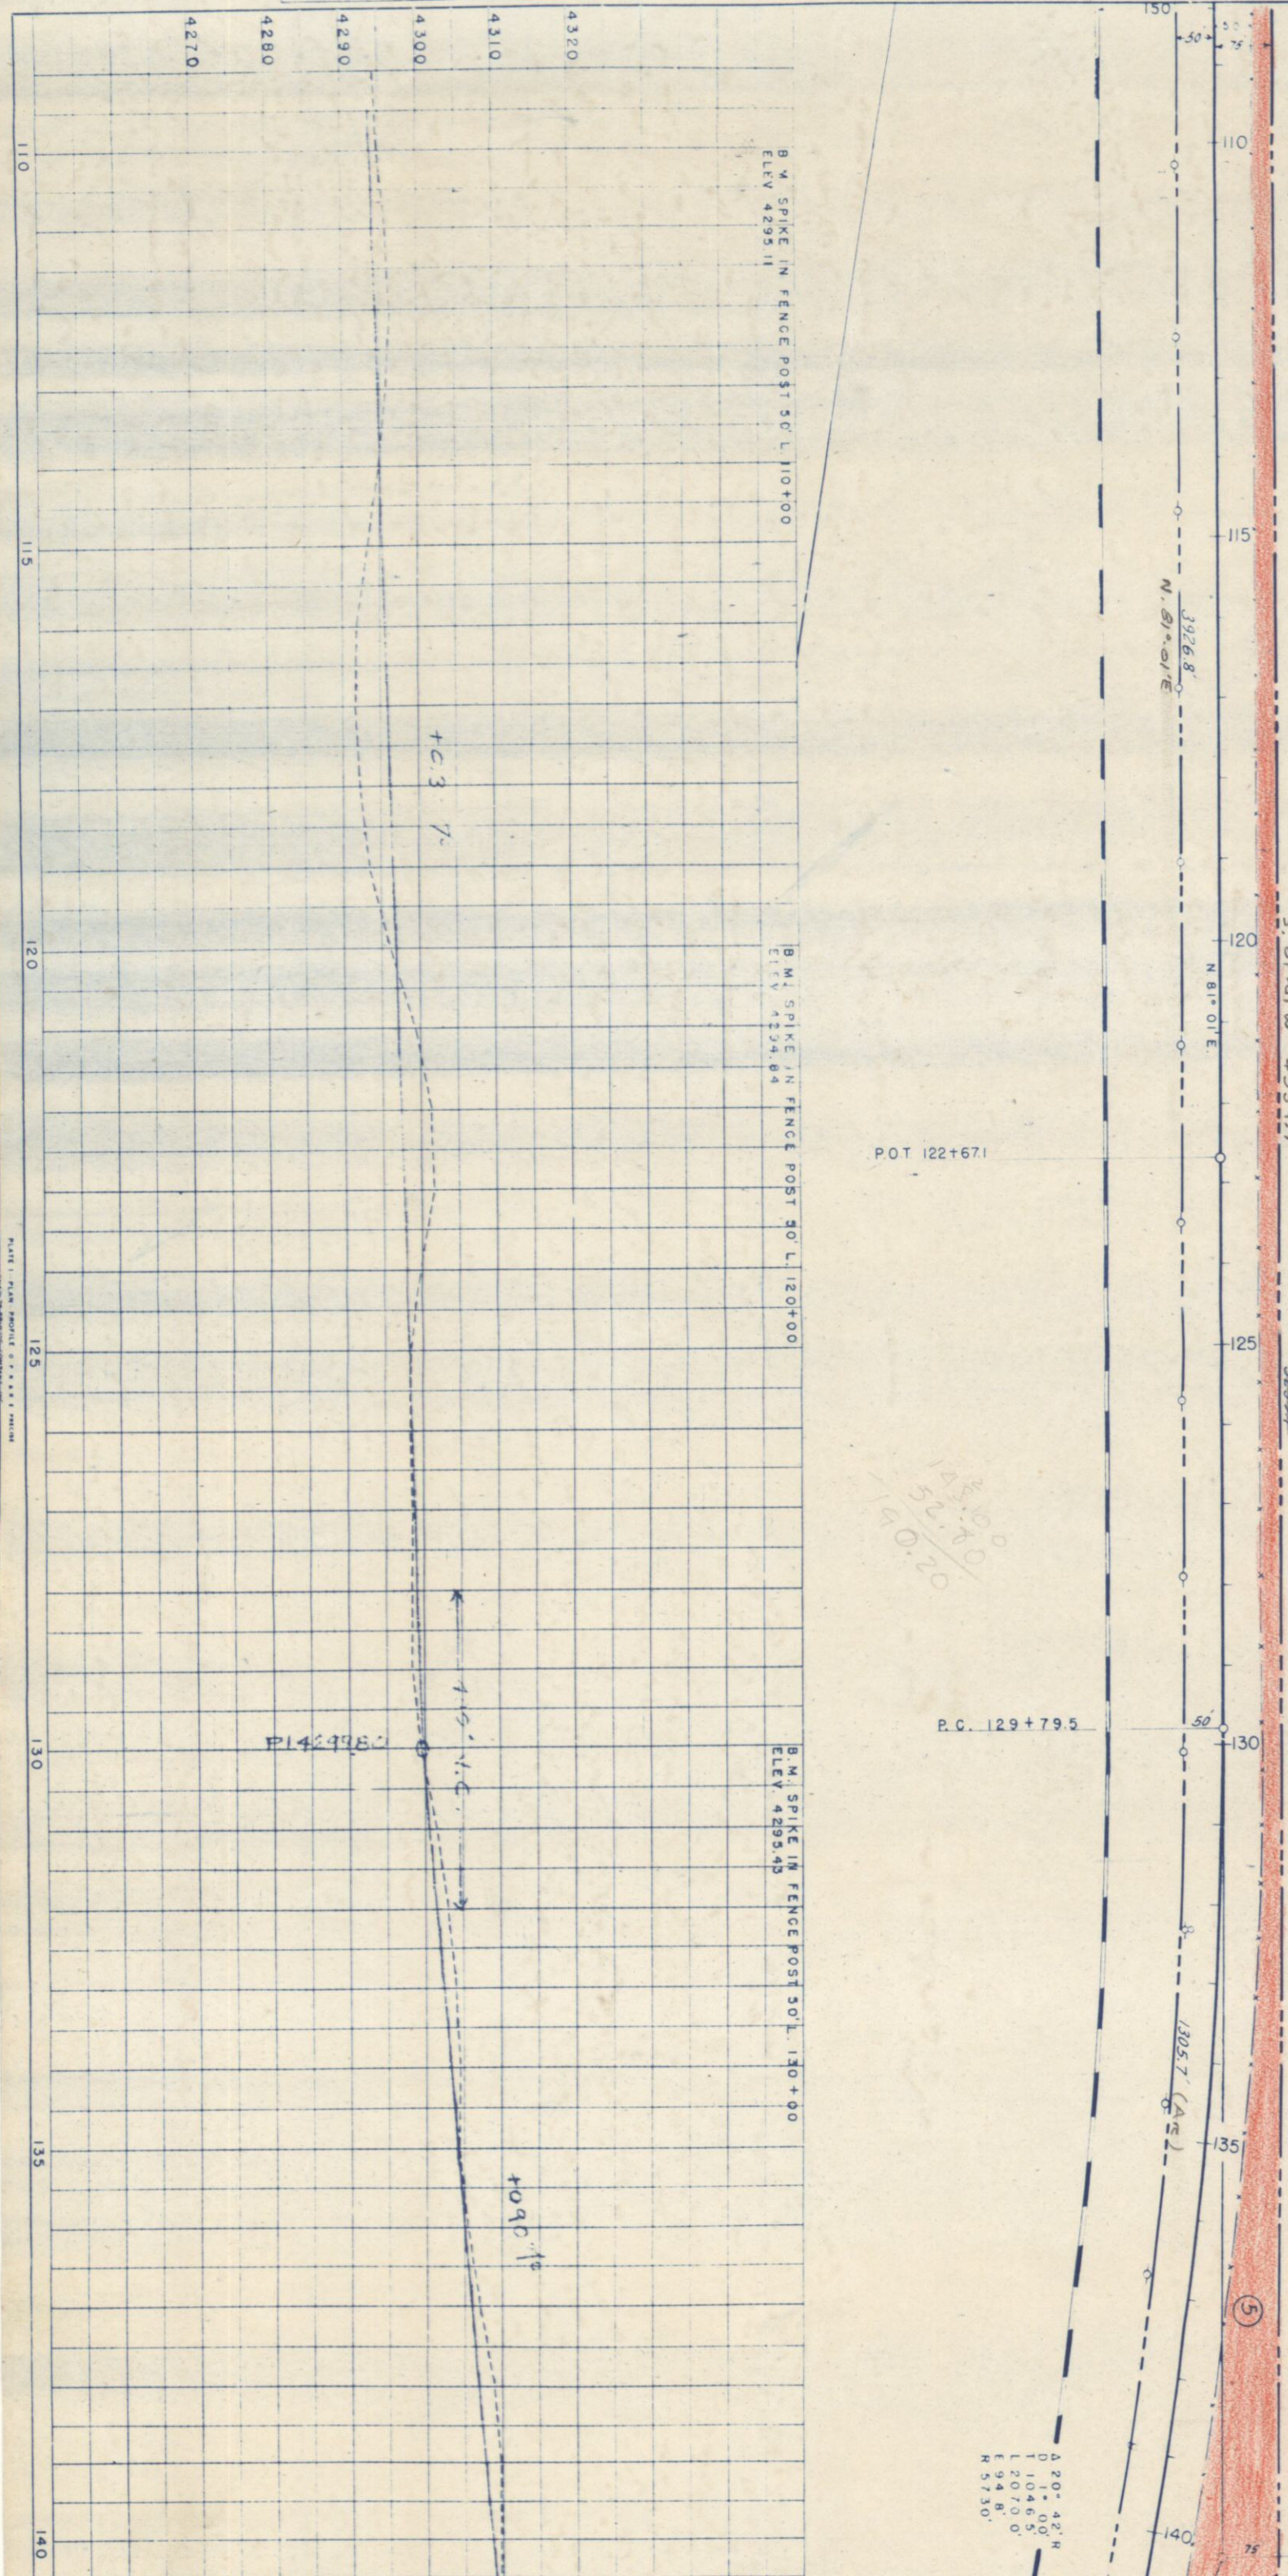

RIGHT OF WAY

6
T. H. REDIESS,
BRUSH COLO.,
SW 4 SEC 32
T 4 N R 55 W

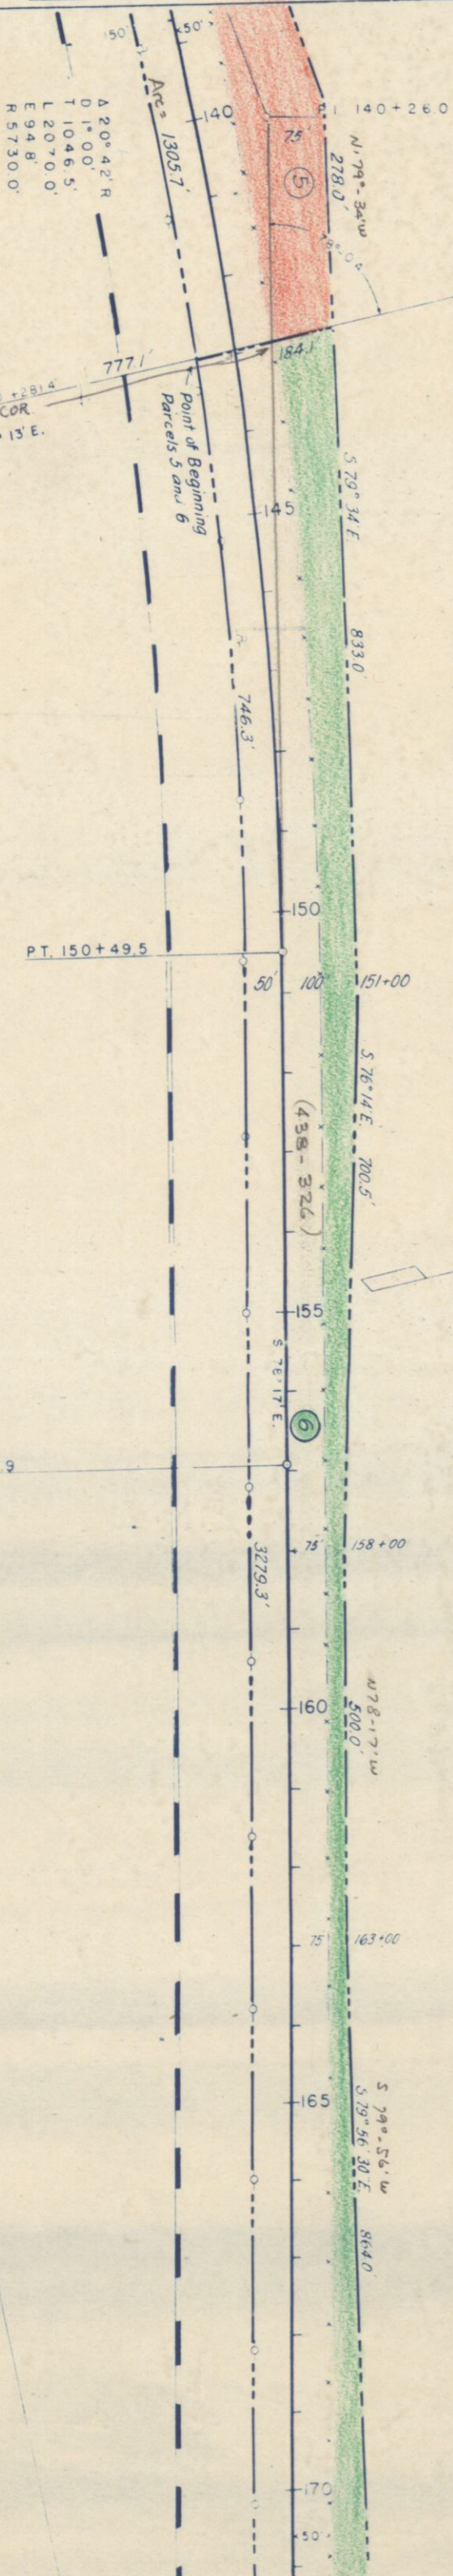

BM SPIKE IN FENCE POST 50 L. 140+00
ELEV 4308.06

BM SPIKE IN FENCE POST 50 L. 149+50
ELEV 4314.75


BM SPIKE IN FENCE POST 50 L. 150+00
ELEV 4321.73

PROFILE

7-44
7-44
7-44
7-44
7-44

NOTE BOOK NO. 4

GLEN SOPER
T. CLEMENS
GLEN SOPER
T. CLEMENS
GLEN SOPER
T. CLEMENS

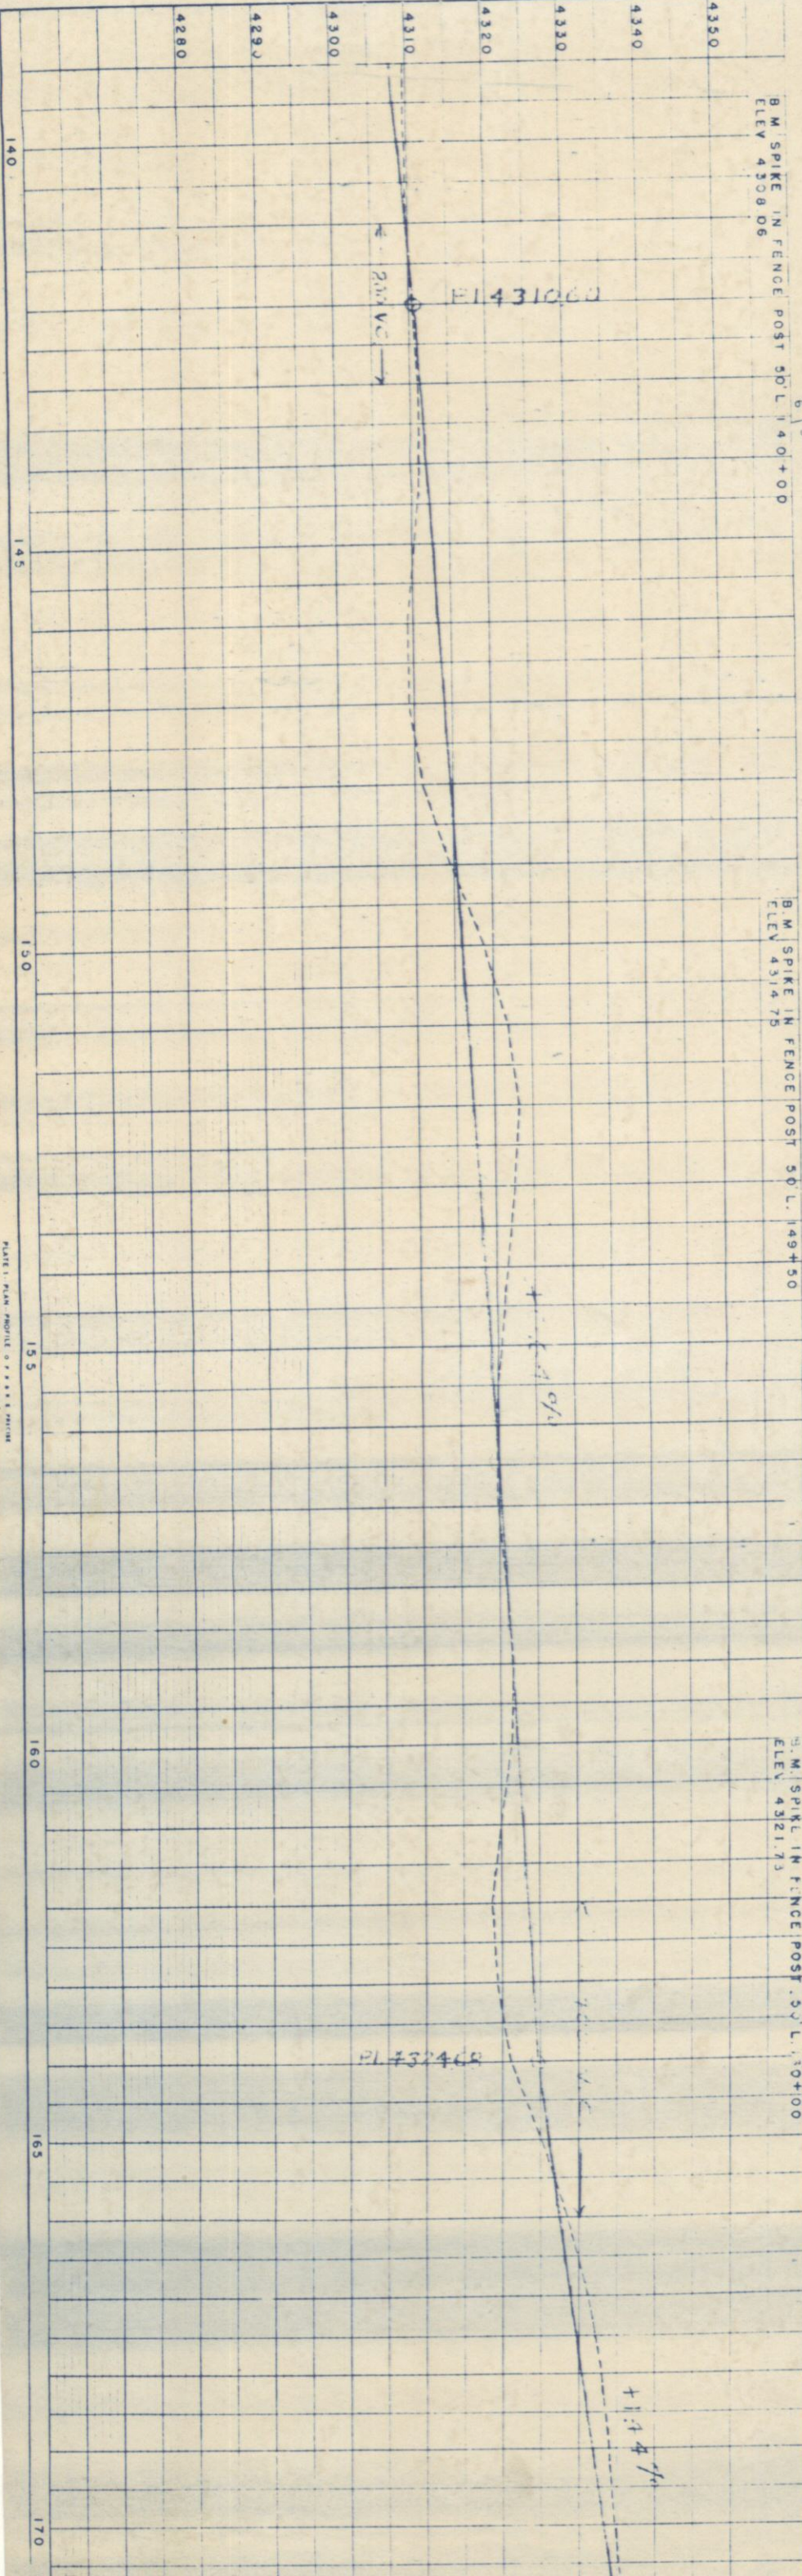

PROFILE	SURVEYED	GLEN SOPER	7-44
NOTE BOOK	PLOTTED	P.T. CLEMENS	8-44
NO. 4	GRADES CHECKED	GLEN SOPER	2-45
	B.M.S. NOTED		3-45
	STRUCTURE NOTATIONS CH KD		


PROFILE		BY	
SURVEYED	GLEN SOPER	DATE	7-44
PLOTTED	P. CLEMENS	DATE	12-44
GRADES CHECKED	GLEN SOPER	DATE	2-45
B.M. NOTED		DATE	4-45
STRUCTURE NOTATIONS CHECKED			

PLAN		DATE	
NOTED	GLEN SOPER	DATE	6-44
ALIGNMENT CHECKED		DATE	12-44
BY		DATE	2-45

8
CHRIS HANSEN
BRUSH COLO.
NW 4 SEC 4
T 3 N R 55 W

FED. ROAD DIST. NO.	STATE	PROJ. NO.	SH.
3	COLO.	F-40(3)	8

RIGHT OF WAY
Per Parcel

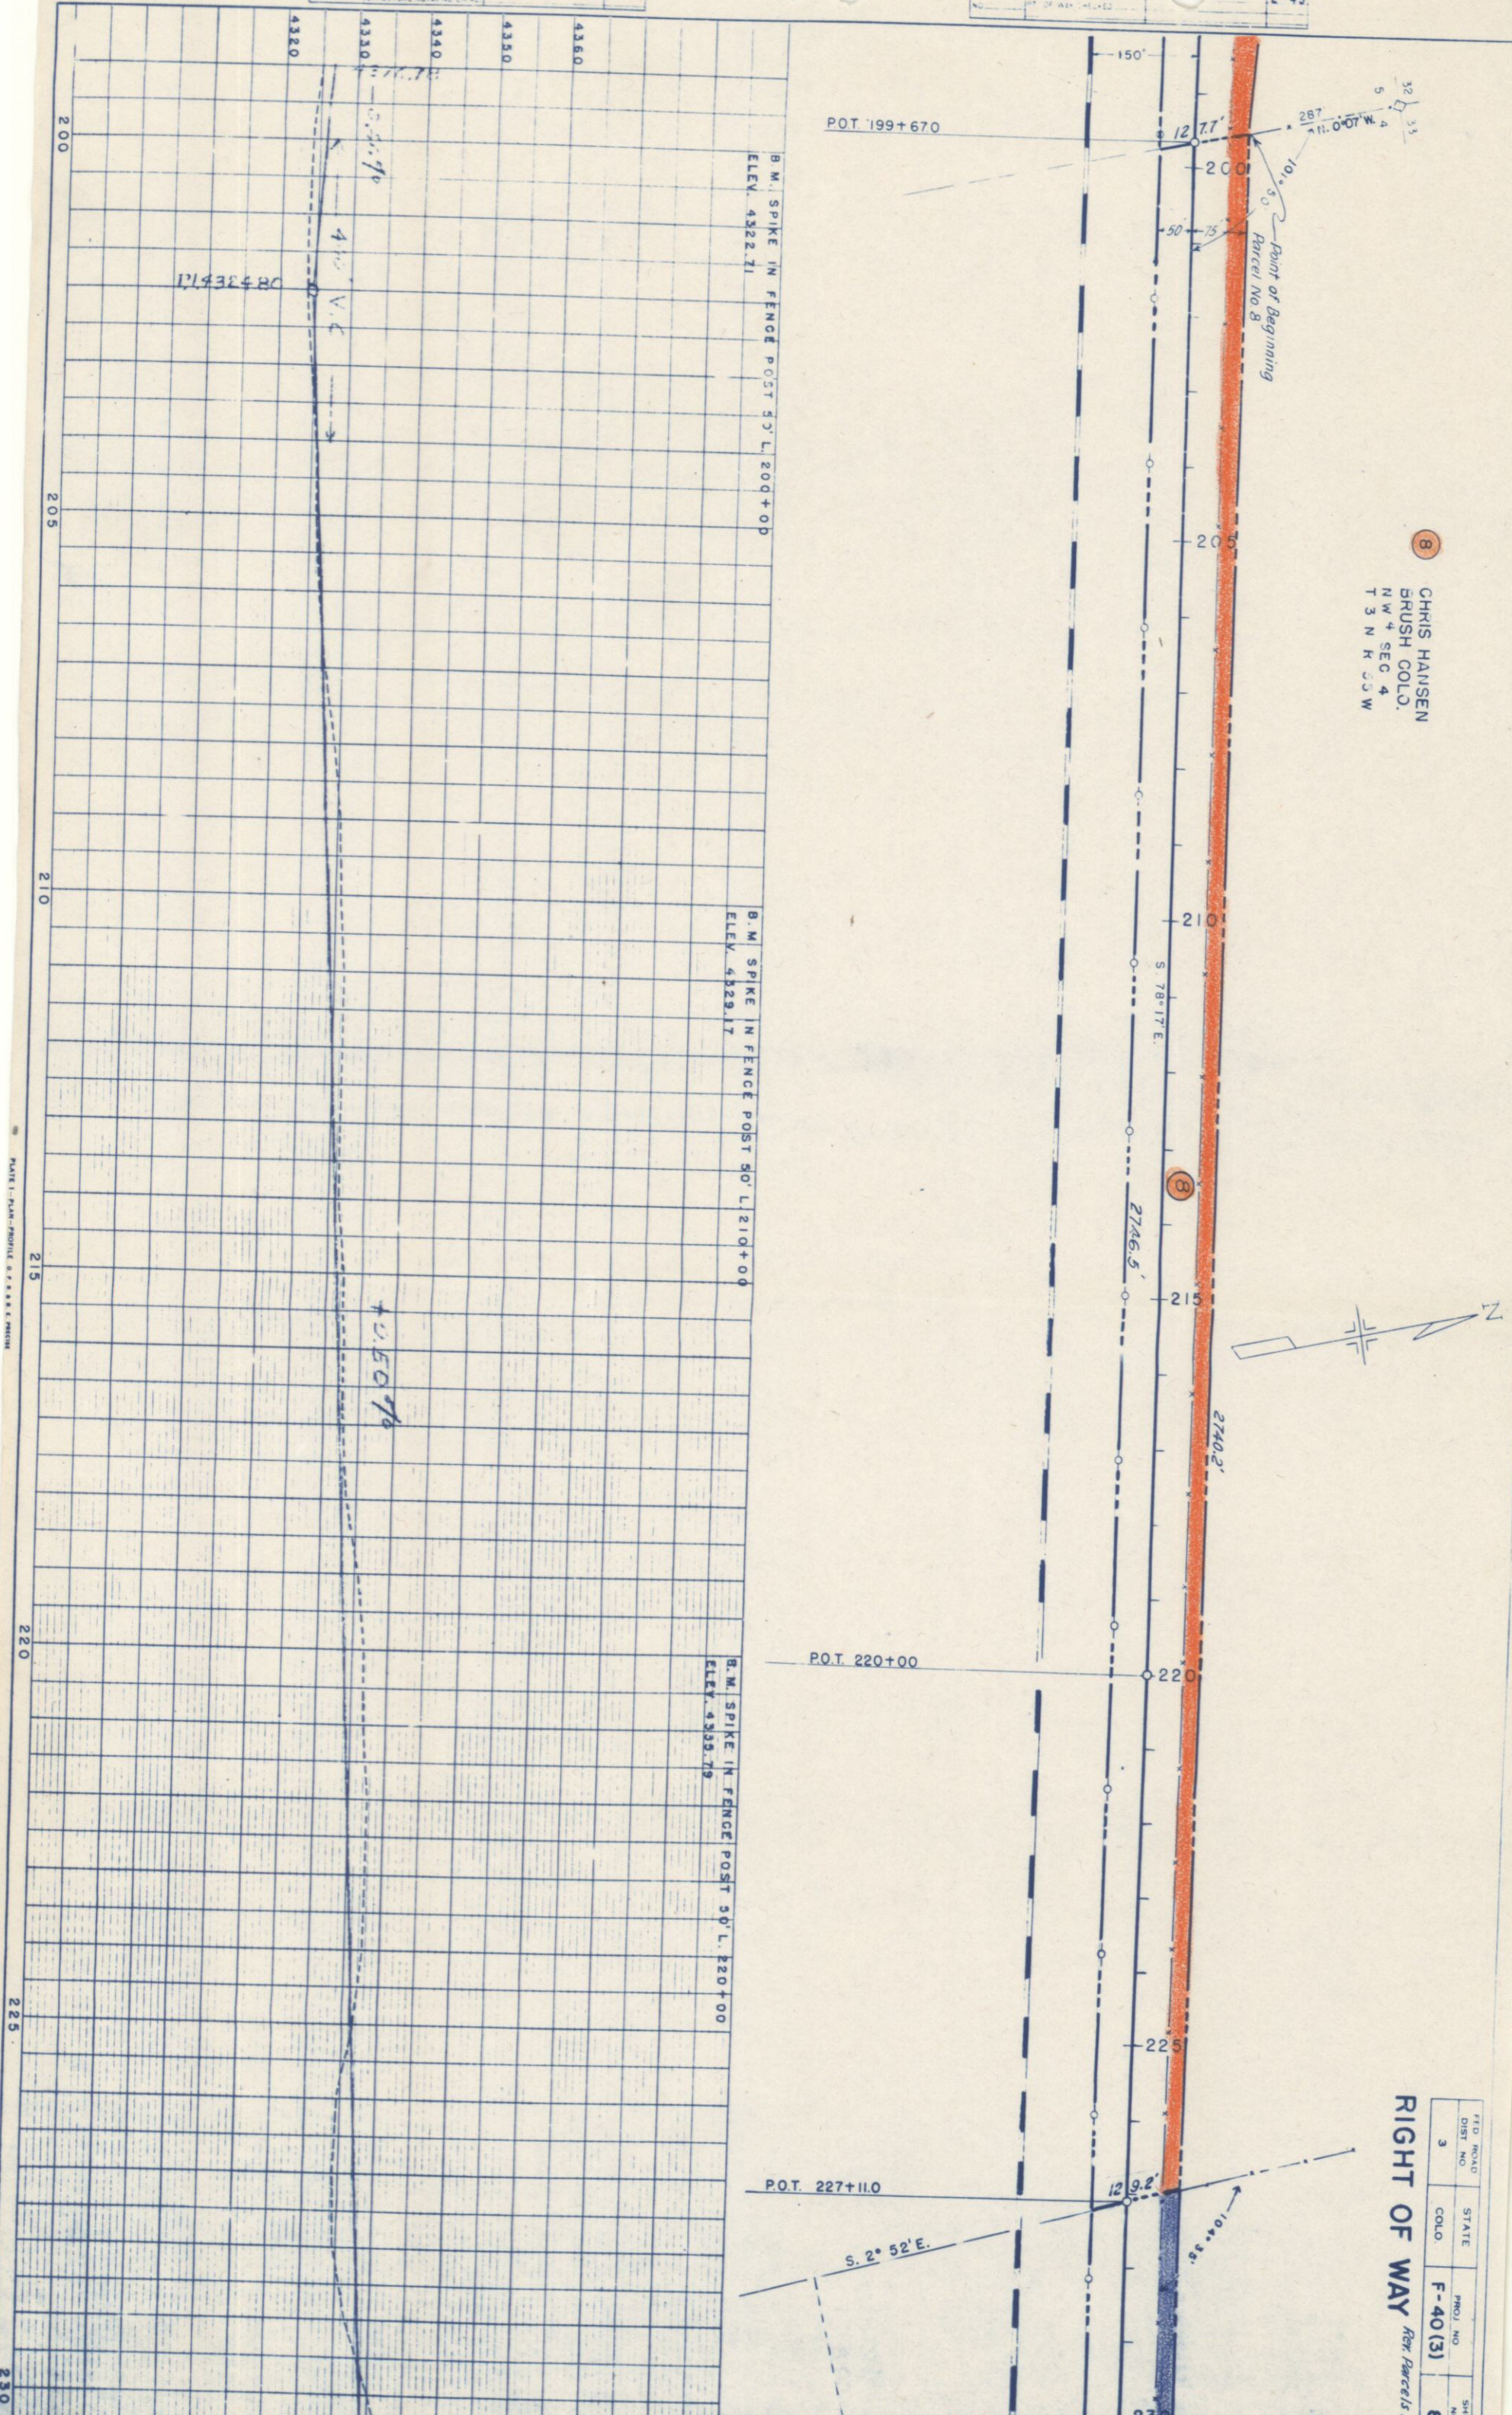

PLAN	SURVEYED	BY	DATE
NOTE BOOK	PLOTTED	GLEN SOPER	7-44
NO.	ALIGNMENT CHECKED		8-44
	RT. OF WAY CHECKED		2-45

PROFILE	SURVEYED	BY	DATE
NOTE BOOK	PLOTTED	GLEN SOPER	7-44
NO.	GRADES CHECKED	P. J. CLEMENS	8-44
	B. M. NOTED	GLEN SOPER	2-45
	STRUCTURE NOTATIONS CH KD.		3-45


NO OWNER OF RECORD
N 1/2 NE 4 SEC 4
T 3 N R 55 W

MAUS HANSEN EST.
% H.P. HANSEN
BRUSH COLO.
S 1/2 NE 4 SEC 4
T 3 N R 55 W.

FED. ROAD DIST. NO.	STATE	PROJ. NO.	SHEET NO.
3	COLO.	F-40(3)	9

RIGHT OF WAY

Rev. Parcel No.

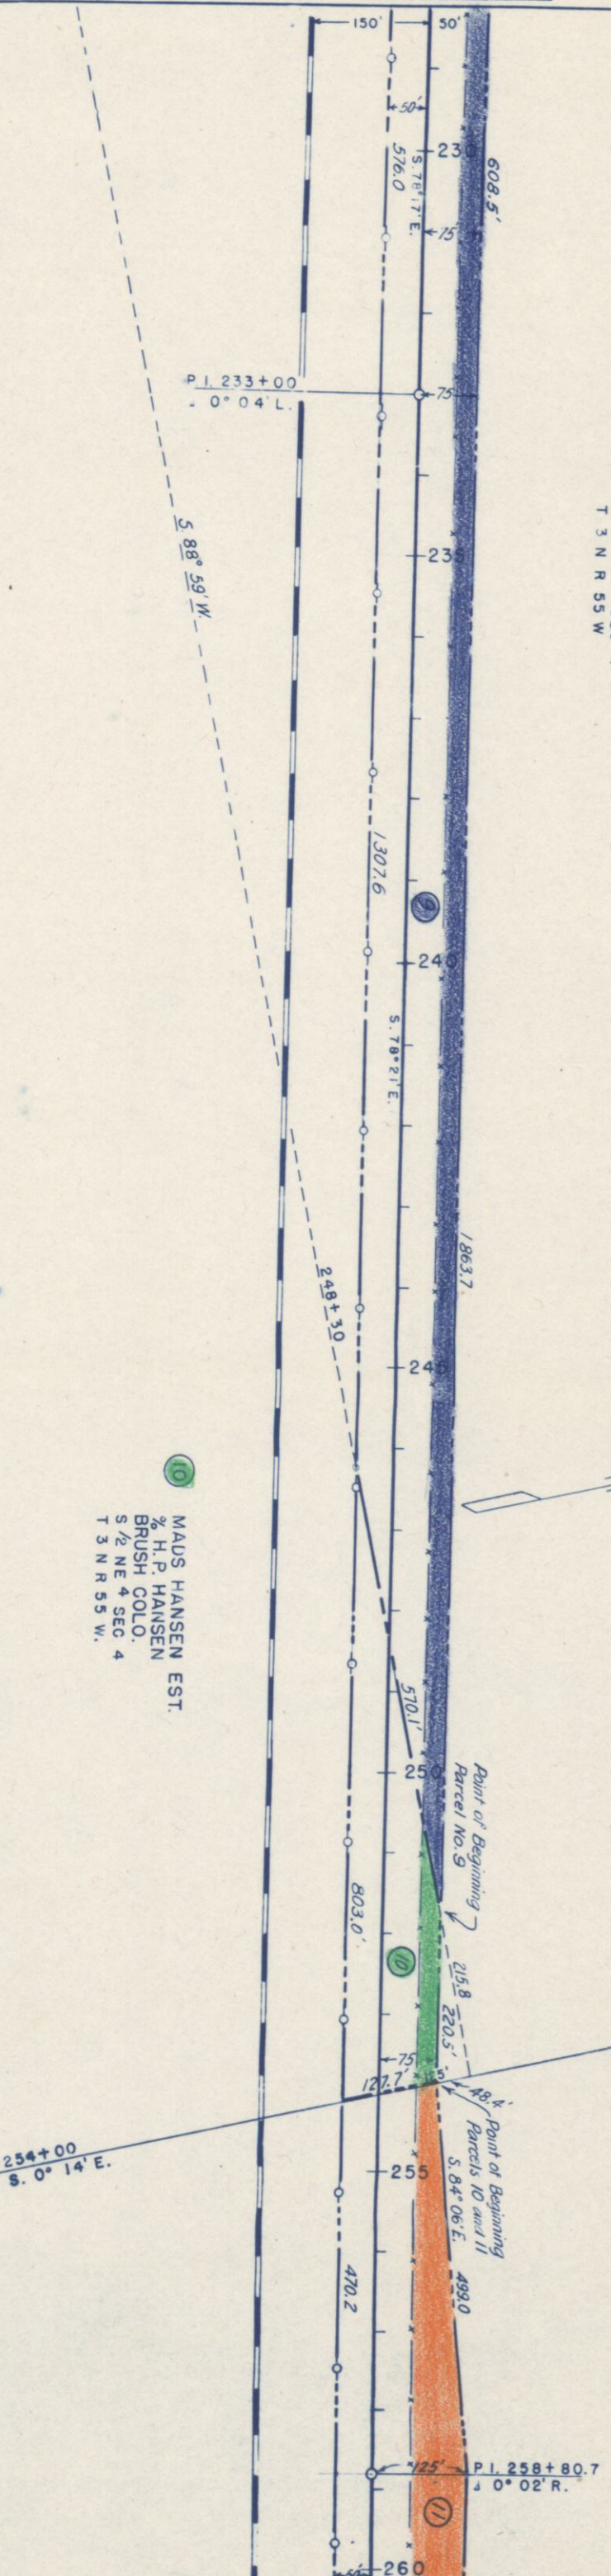

B.M. SPIKE IN FENCE POST 50' L. 230+15
ELEV. 4344.22

B.M. SPIKE IN FENCE POST 50' L. 240+03
ELEV. 4341.48

B.M. SPIKE IN FENCE POST 50' L. 250+19
ELEV. 4339.96

1338.30


10.5076

MADS HANSEN EST.
% H. F. HANSEN
BRUSH COLC
3 1/4 NW 4 SEC 3
T 3 N R 35 W

WALTER T. & ALBERT L. HANSEN
BRUSH COLC
SE 4 NW 4 SEC 3
T 3 N R 35 W

RIGHT OF WAY
Rev Parcel 134


FED. ROAD DIST. NO.	STATE COLO.	PROJ. NO. F-40(3)	SHEET NO. 10
3			

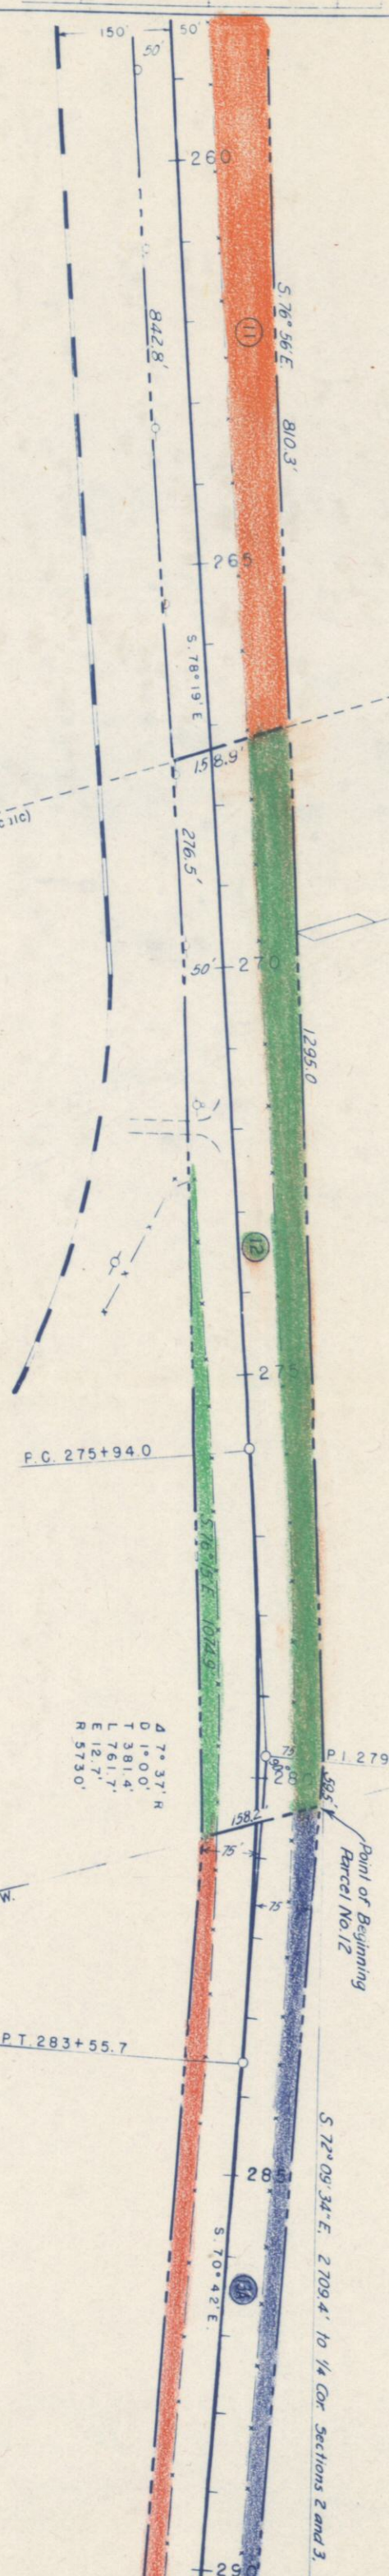

PROFILE
NOTES:
1. GRADES CHECKED
2. GRADES NOTED
3. ST. NOTING CH-40

GLEN SOPER
P.T. GLEN SOPER
GLEN SOPER
GLEN SOPER

7-44
1-1-1
1-1-1
1-1-1

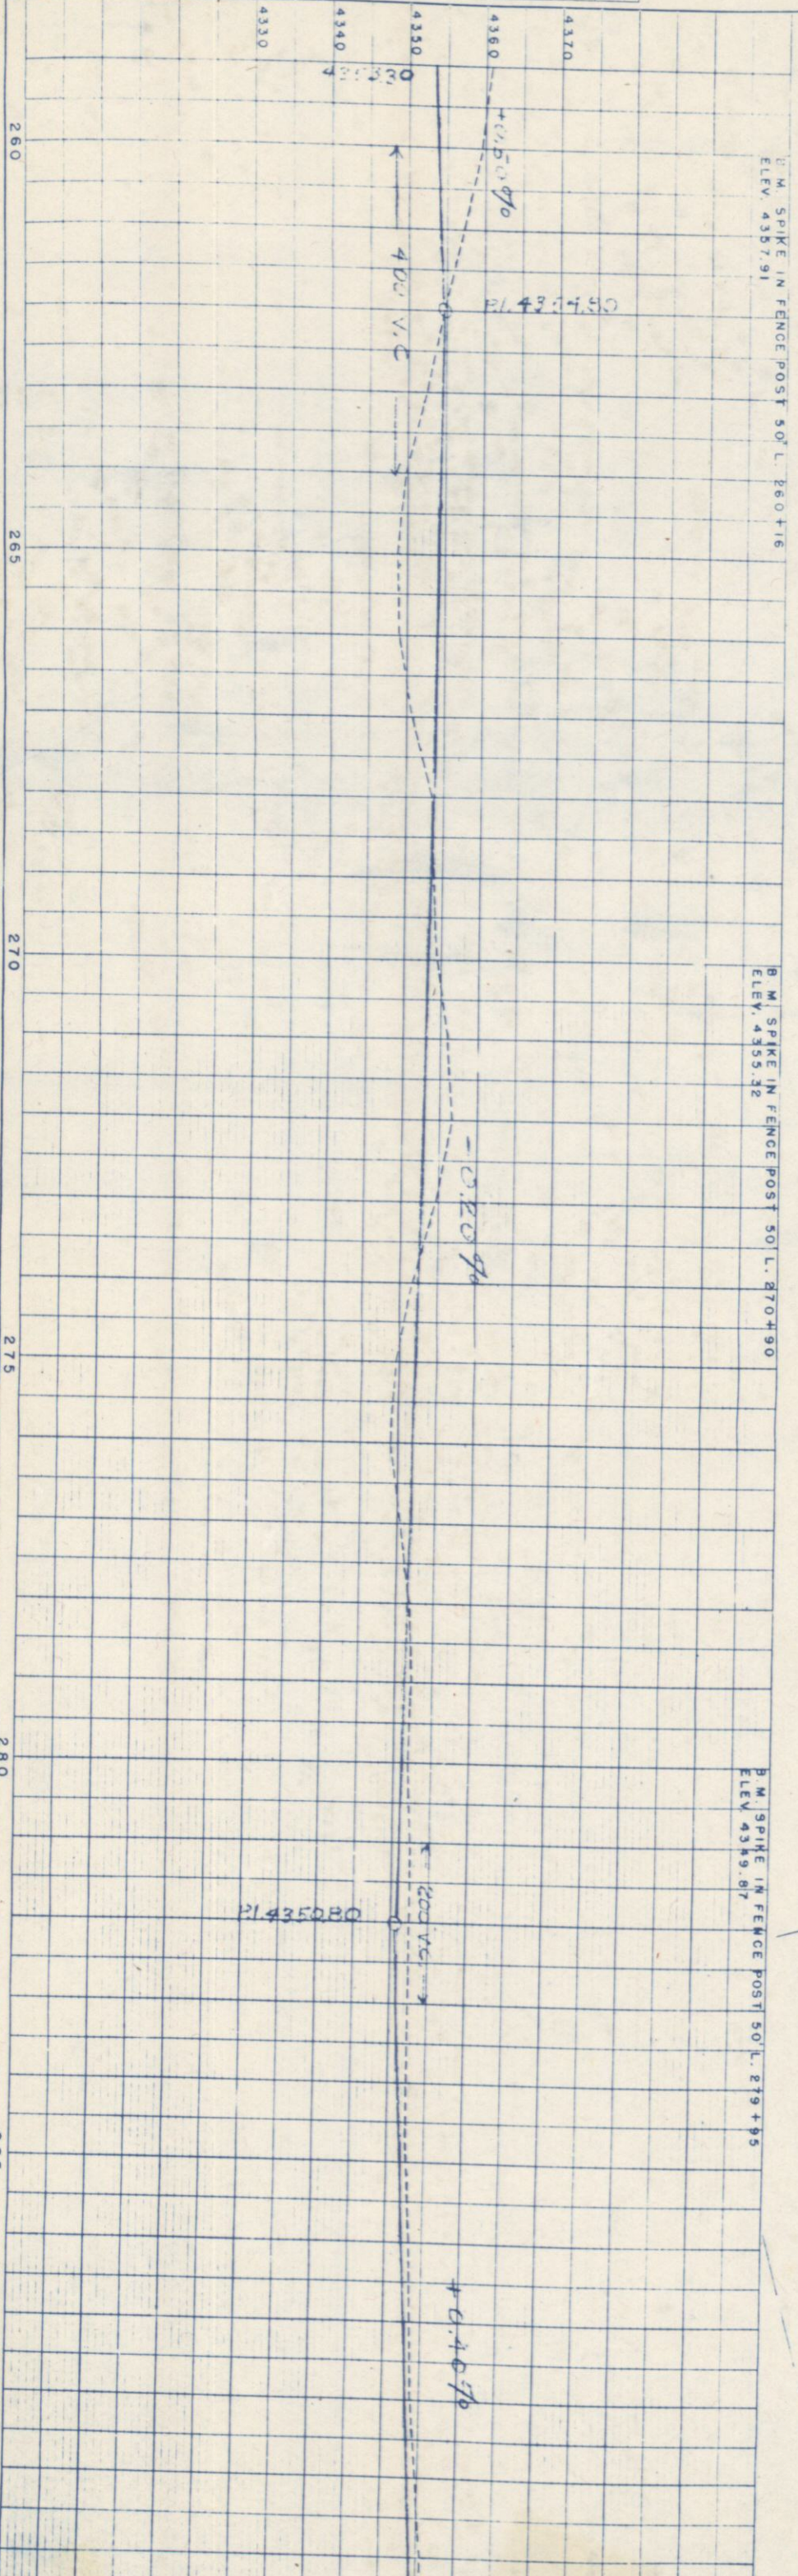

PROFILE	SURVEYED	GLEN SOPER	7-26
NOTE BOOK	PLOTTED	PT GLEMENS	8-44
NO. 5	GRADES CHECKED	GLEN SOPER	2-45
	B.M.S. NOTED		3-45
	STRUCTURE NOTATIONS CHECKED		



PLAN	PAVED	GL	SPER	6-21
NOTE BOOK	PAVED			6-44
NO. 1	ALIGNMENT CHECKED			3-45
	BY OR WAY CHECKED			

13A
 HARRY BOLINGER
 (NORTH OF HIGHWAY)
 E 2 SEC 3
 T 3 N R 55 W

13B
 T.H. FEDISS
 BRUSH COLO.
 E 2 SEC 3
 T 3 N R 55 W

FED. ROAD DIST. NO.	STATE	PROJ. NO.	SHEET NO.
3	COLO.	F-40(3)	11



RIGHT OF WAY

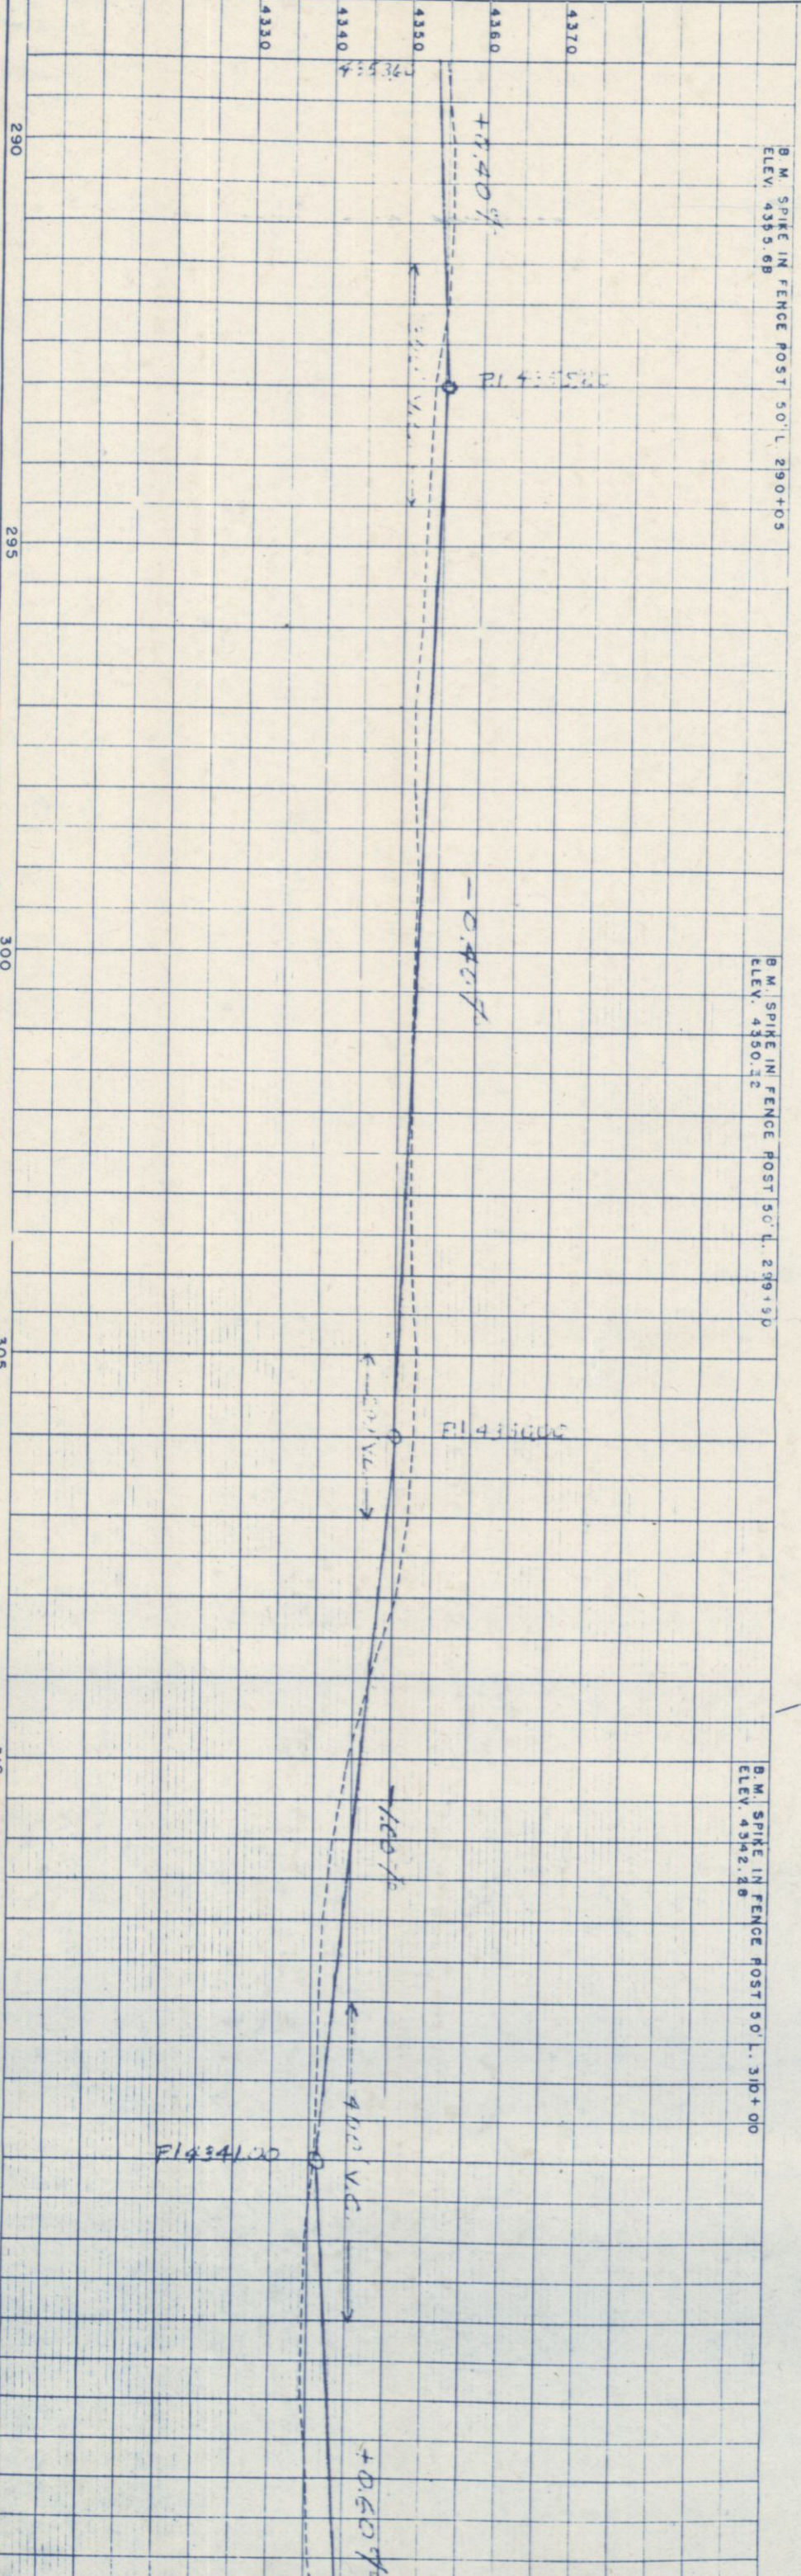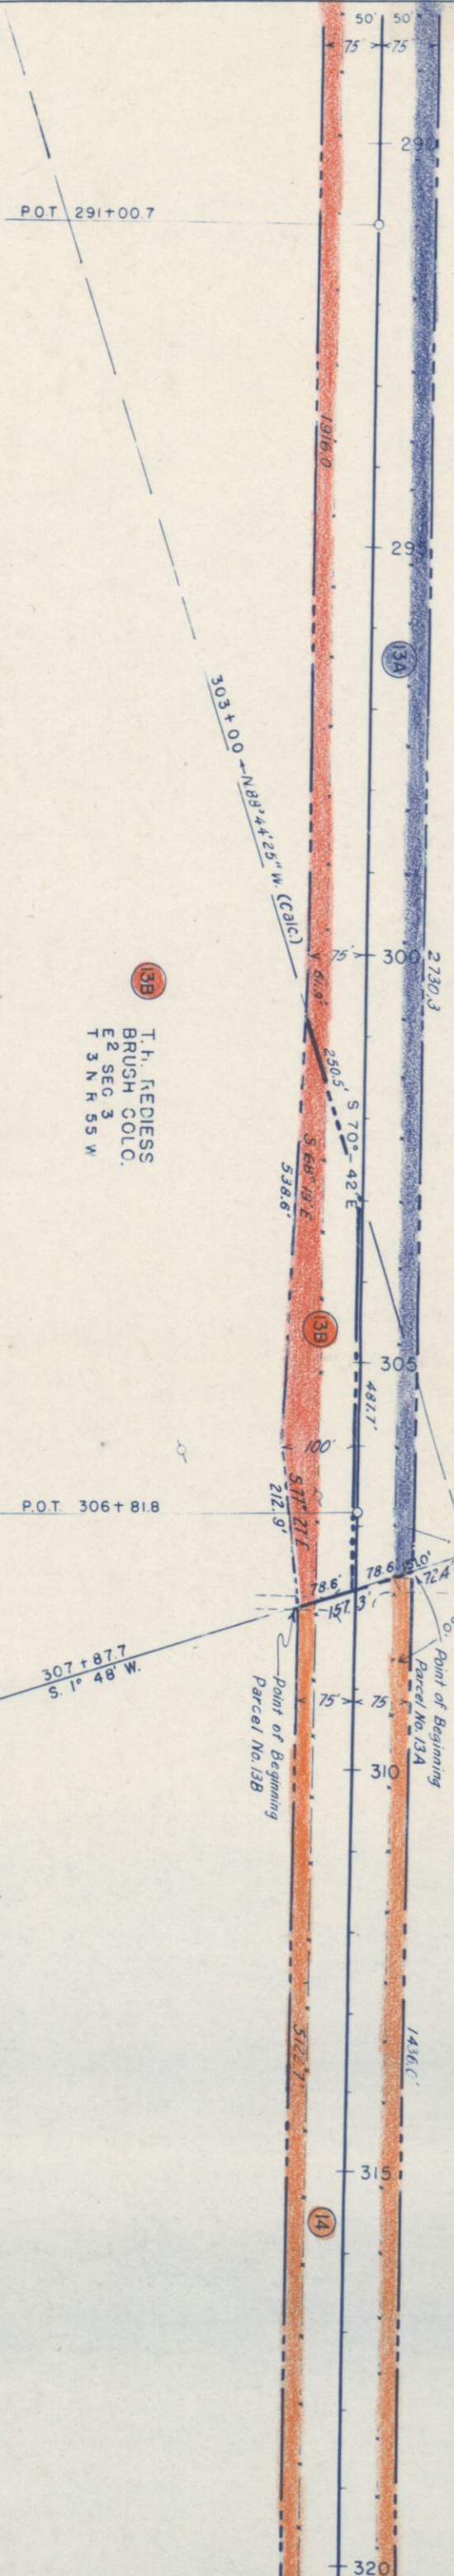

FED. ROAD DIST. NO.	STATE	PROJ. NO.	SHEET NO.	TOTAL SHEETS
3	COLO.	F-40(3)	12	

RIGHT OF WAY



ANNA FINKHOUSE (LIFE ESTATE)
LAWRENCE C. & MARY E. FINKHOUSE
1107 HAYS AVE., NORFOLK, NEBR.
S 1/2 SEC 2
T 3 N R 55 W

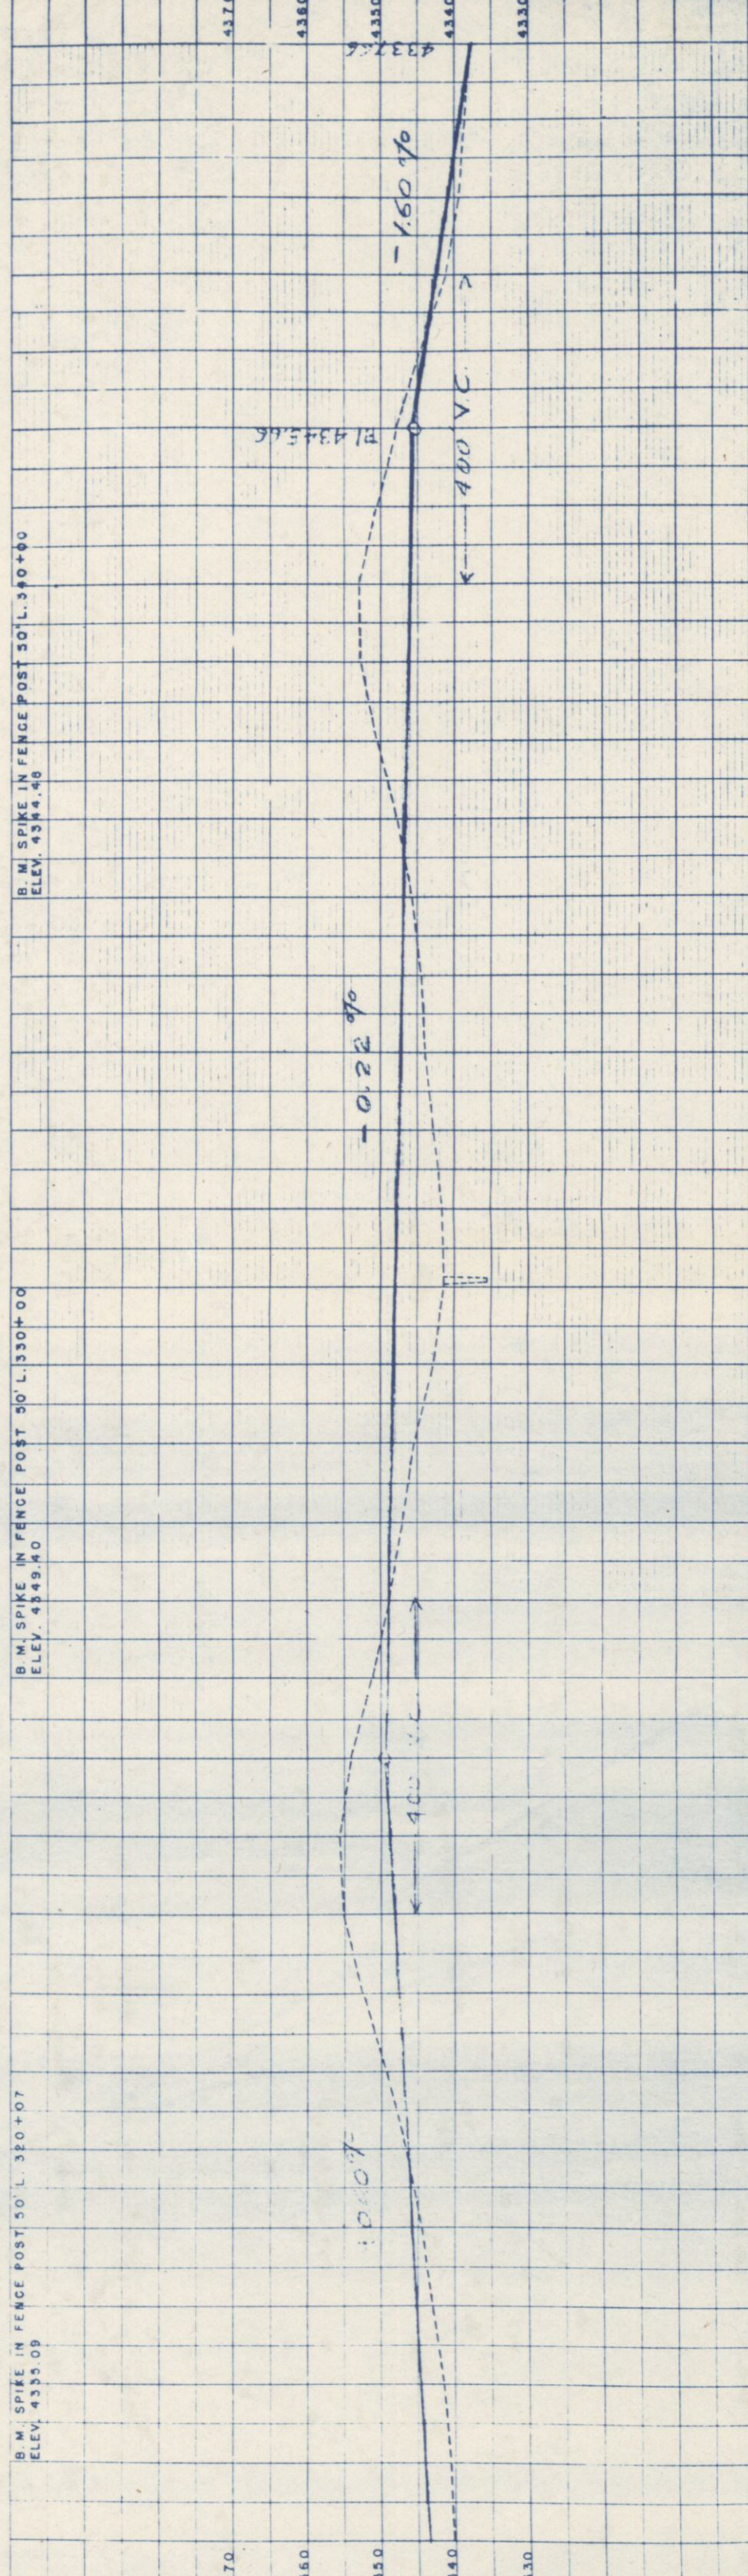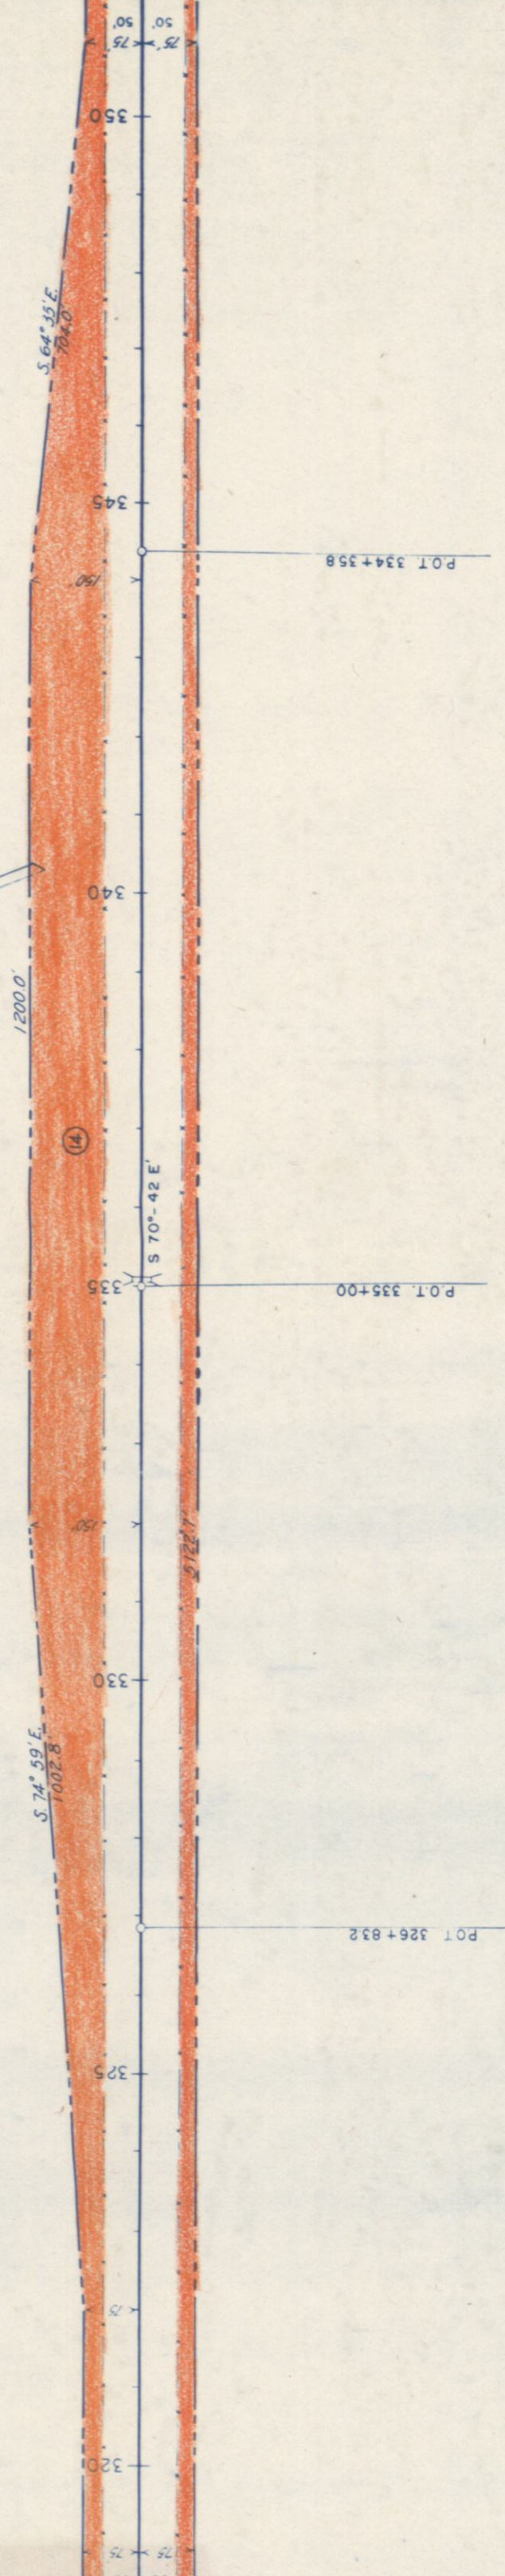

FED. ROAD DIST. NO.	STATE	PROJ. NO.	SHEET NO.	TOTAL SHEETS
3	COLO.	F-40(3)	13	

RIGHT OF WAY *See Parcel No 15 1-9-47 AJS*

15 HARRY BOLINGER
BRUSH COLO
SEC 1
T 3 N R 55 W

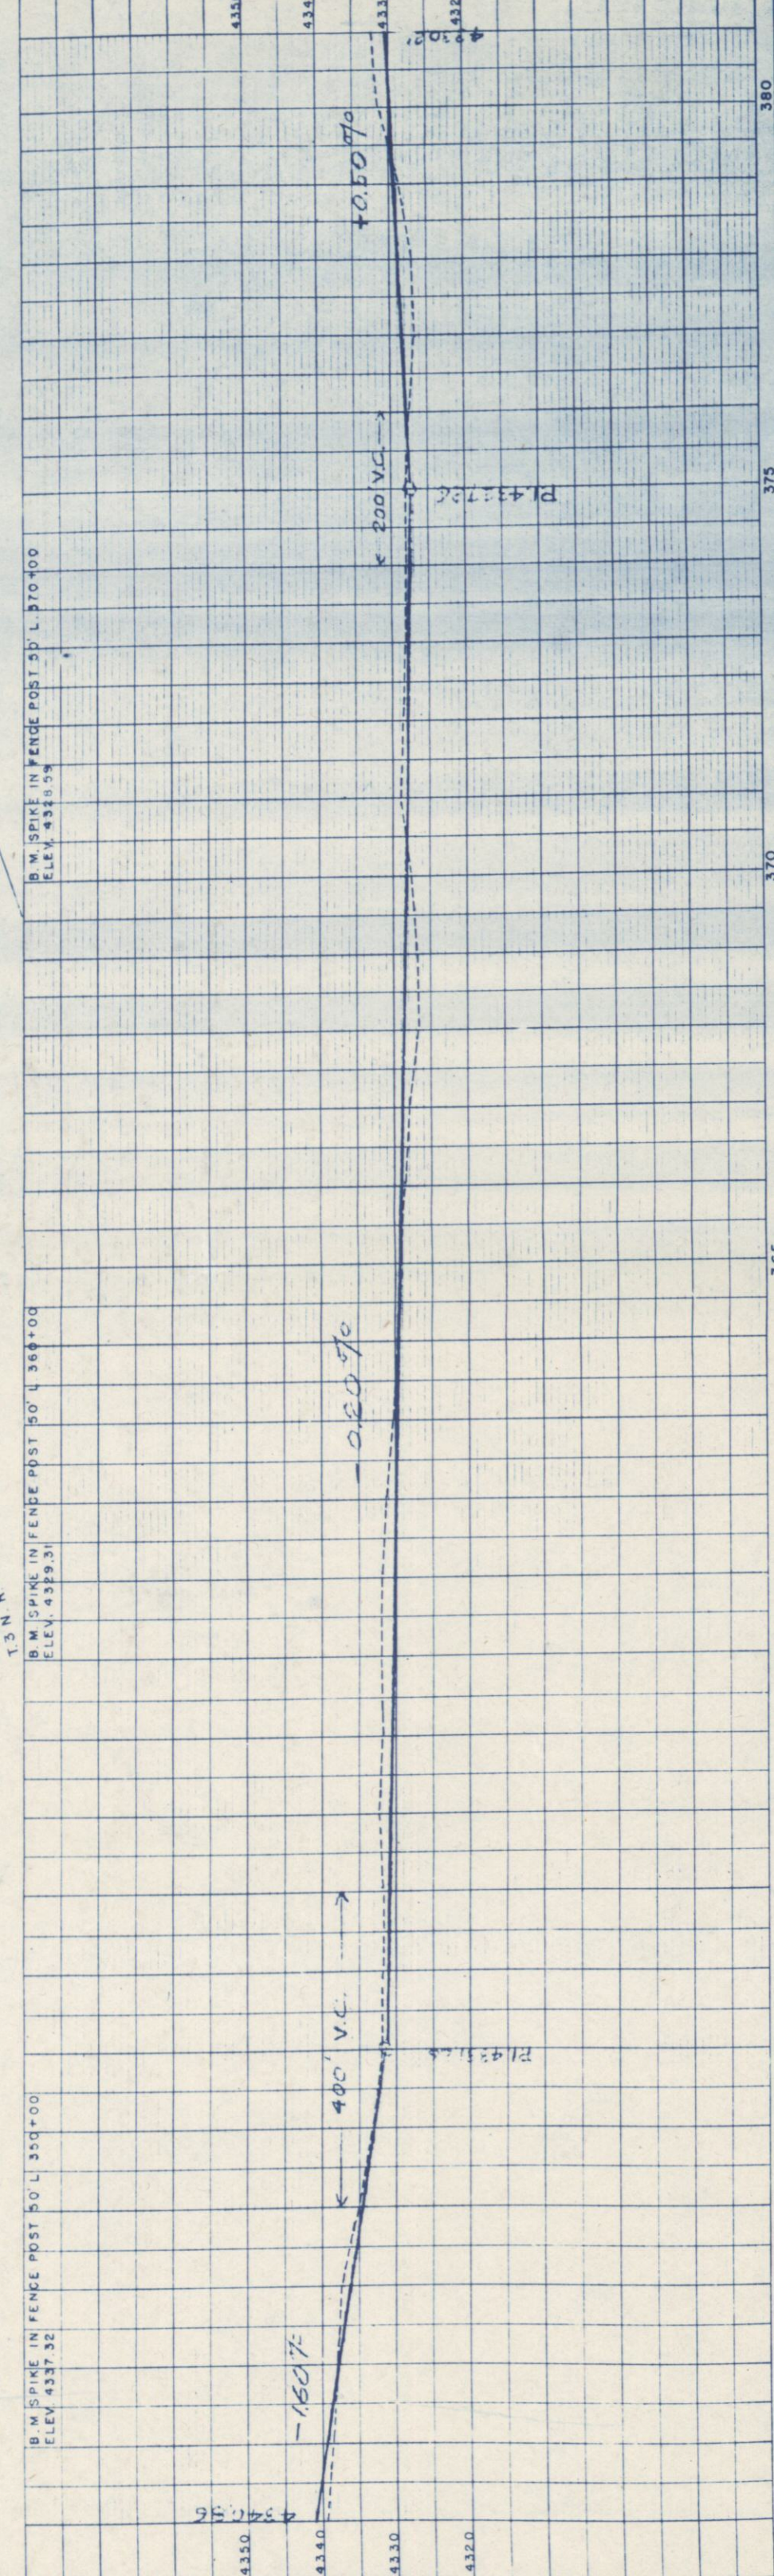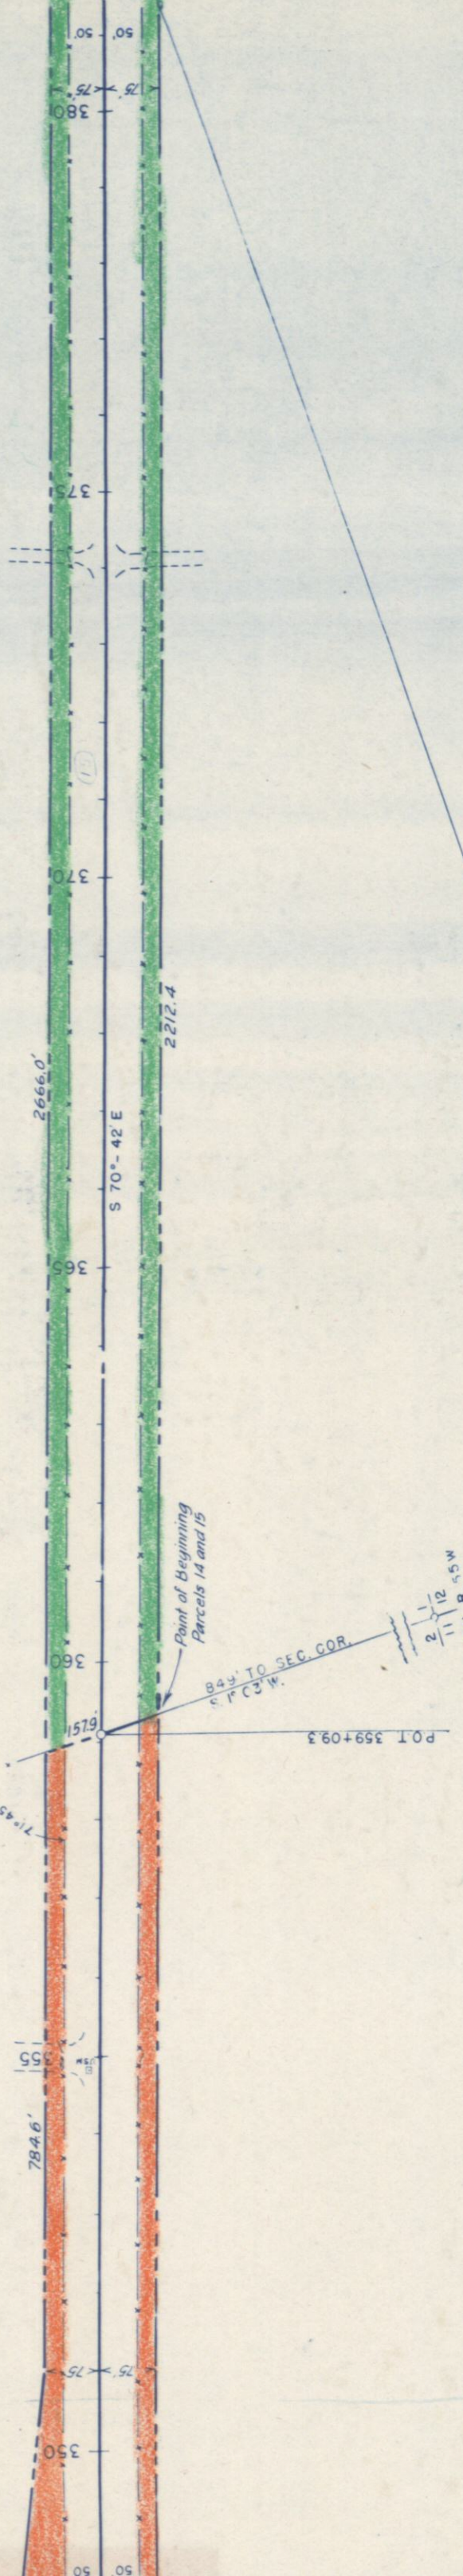

FED. ROAD DIST. NO.	STATE	PROJ. NO.	SHEET NO.	TOTAL SHEETS
3	COLO.	F-40(3)	14	

RIGHT OF WAY

Rev. Parcel 15 1-16-47 A/S

15 HARRY BOLINGER
BRUSH COLO
SEC 1
T 3 N R 55 W

326' 1/4 COR. 0.1% V.C.

2885.7'

S 70°-42'E

3332.9'

383.48 5
11.88° 56' 15" E
CALC.

16 T. H. REDISS
BRUSH COLO
N 1/2 SEC 12
T 3 N R 55 W

POT 383+00

POT 405+00

B.M. SPIKE IN FENCE POST 50' L. 380+00
ELEV. 4331.73

B.M. SPIKE IN FENCE POST 50' L. 395+00
ELEV. 4330.18

B.M. SPIKE IN FENCE POST 50' L. 400+00
ELEV. 4331.14

PI 4332.26

+0.50%

-0.20%

400' V.C.

← 200' V.C. →

+0.20%

-0.20%

← 200' V.C. →

PI 4334.06

FILE NO.	STATE	PROJ. NO.	SHEET NO.	TOTAL SHEETS
3	COLO	F-40(3)	15	

RIGHT OF WAY

M. M. MITCHELL
BRUSH COLO.
NW 4 SEC 7
T 3 N R 54 W

(17)

WASHINGTON COUNTY
MORGAN COUNTY
NE 4 SEC 12
T 3 N R 55 W
1084' TO NW COR SEC 7
R 53 W
T 3 N R 54 W

Point of Beginning
Parcel No 16

STA. 414+61.0
END OF F-40(3)

