

INDEX OF SHEETS

- SHEET NO. 1 TITLE SHEET
 2-2A TABULATION OF PROPERTIES
 10-20 PLAN AND PROFILE SHEETS
 SHOWING RIGHT OF WAY
 22-23 OWNERSHIP MAP

Sheets from original { 3-9/ See Sheets 16-22 in F001-1(9)
 F-FG 001-1(4) 21 See Sheet 25 in F001-1(9)

TABULATION OF ACCESS RIGHTS

STATION	PRIVATE OPENINGS- SIDE	WIDTH- FEET
369+20	LEFT	16'
12+75	LEFT	16'

ACCESS RIGHTS PURCHASED


LEFT SIDE
 FROM STATION TO STATION

361+78.1 — 388+80
 5+99.0 — 19+42
 25+82.5 — 29+21

COLORADO DEPARTMENT OF HIGHWAYS PLAN AND PROFILE OF PROPOSED FEDERAL AID PROJECT NO. F-FG 001-1 (4) STATE HIGHWAY NO. 4 GARFIELD COUNTY

RIGHT OF WAY

SCALES OF ORIGINAL TRACINGS
 ON PLAN 1 IN. = 100 FT.
 ON PROFILE 1 IN. = 100 FT. HORIZONTAL
 1 IN. = 10 FT. VERTICAL
 GRADE LINE ON PROFILE IS SHOWN AS GRADE OF FINISHED ROAD
 GROSS LENGTH OF PROJECT
 NET LENGTH OF PROJECT

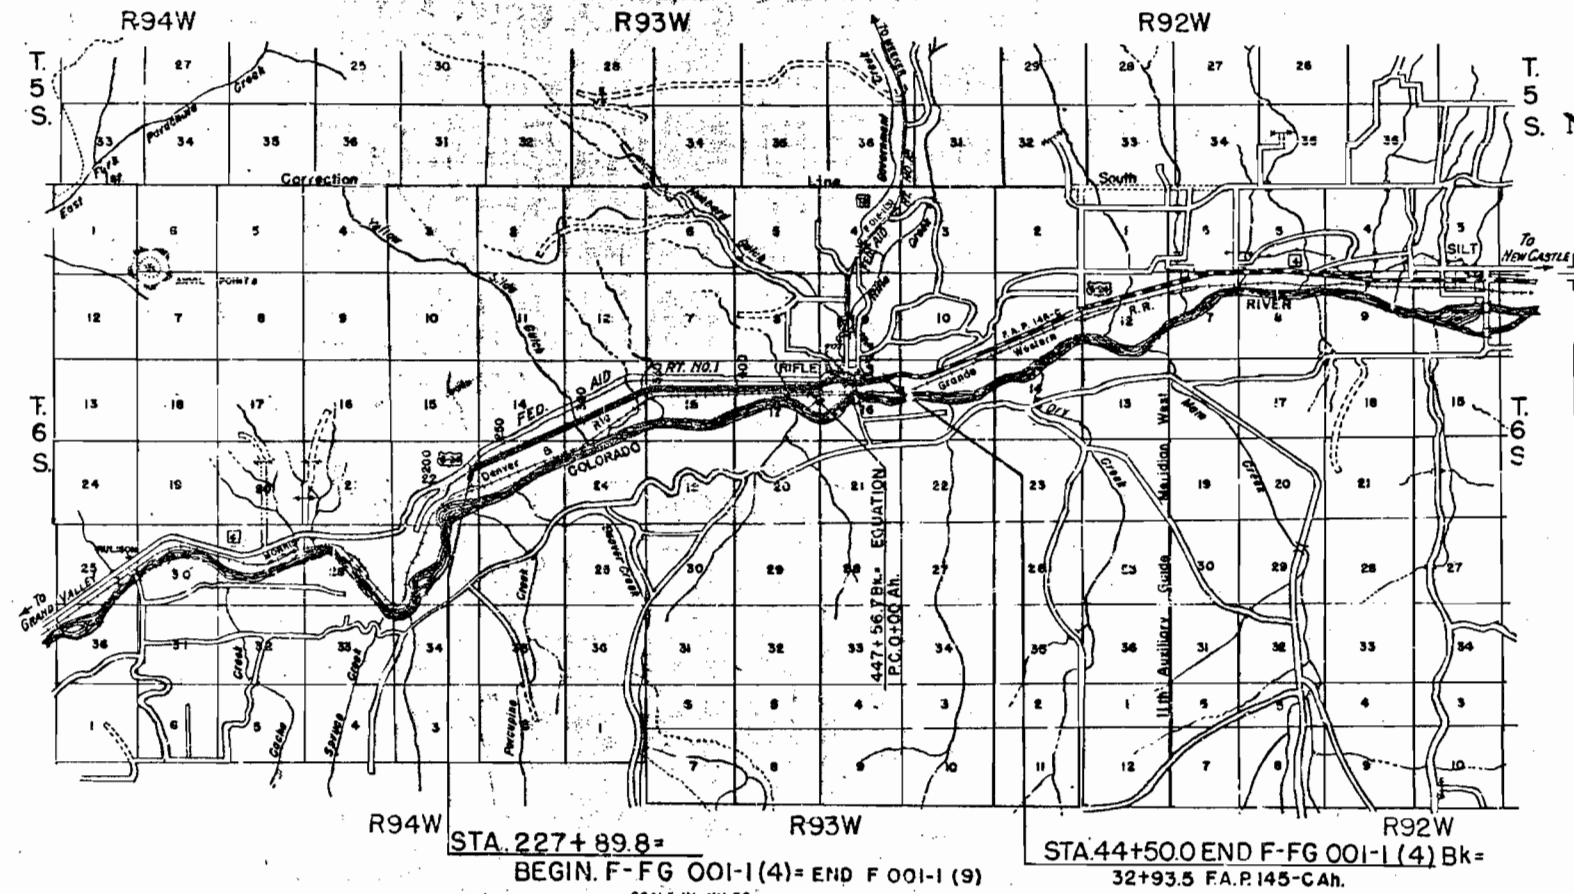

FED. ROAD DIV. NO.	DISTRICT	PROJ. NO.	SHEET NO.	TOTAL SHEETS
9	COLO.	F-FG 001-1(4)	1	

RIGHT OF WAY Rev. 9-26-52 T.L.K.
 Rev. 4-8-53 T.L.K.
 (To show Tabulation of Access Rights)
 Rev. 7-6-53 REC-Map, Index.

Rifle - West

FENCING REQUIREMENTS

TIMBER GUARD POSTS AND GUARD FENCE

FEDERAL ROAD DIVISION NO.	DISTRICT	PROJ. NO.	SHEET NO.	TOTAL SHEETS
1	COLORADO	F-FG 001 - 1(4)	5	

REV. FENCING 4-2-53


G.S.

STATION	SIDE	REMOVE FENCE	* BUILD BARB. WIRE FENCE	* BUILD COMB. WIRE FENCE	GATES	
		LIN. FT.	LIN. FT.	LIN. FT.	BARB. WIRE	DRIVE
228+00	X	930				
231+25	X	220				
267+30	X	210				
315+20	X	200				
344+30	X	520				
360+30	X	150				
361+50	X	150				
361+75	X	150				
365+70	X	160				
372+85	X	150				
374+70	X	150				
375+05	X	150				
382+55	X	210				
388+30 - 389+35	Rt.	90				
390+65	X	300				
399+00	X	170				
416+10	X	170				
416+20	X	170				
426+00	X	150				
427+15	X	150				
427+30	X	150				
434+90	X	150				
436+15	X	150				
440+70	X	150				
445+40	X	150				
447+20	X	180				
2+75 - 5+50	Lt.	370				
8+50 - 12+45	Lt. & Rt.	850				
30+10 - 31+05	Lt. & Rt.	410				
221+30 - 361+50	Rt.		14,220		2	
229+50	Lt. & Rt.		17,080		2	
230+25 - 399+00	Lt.				2	
267+20	Lt. & Rt.				2	
302+00	Lt. & Rt.				2	
330+00	Lt. & Rt.				1	
348+00	Lt.				1	
351+00	Rt.				1	
360+00	Lt. & Rt.				1	
361+66	Lt.				1	
374+86	Lt.				1	
380+30 - 389+30	Rt.		900		1	
388+53	Rt.				1	
389+00	Lt.				1	
399+00 - 416+20	Rt.		1,720		1	
427+50 - 440+71	Lt.		1,360		1	
442+07 - 445+33	Lt.		330		1	
447+22 - 6+00	Lt.		650		1	
437+50	Lt.				1	
439+30	Lt.				1	
447+00	Lt.				1	
0+70	Lt.				1	
2+25 - 6+15	Rt.		460		1	
4+00	Lt.				1	
8+10 - 17+55	Rt.		970		1	
3+40 - 19+50	Lt.		1,120		2	
12+75	Lt. & Rt.				1	
369+20	Lt.				1	
429+85	Lt.				1	
434+80	Rt.		2,900		1	
389+30 - 418+30	Lt.		3,110		1	
419+85 - 3+25	Lt.				1	
434+80	Lt.		130		1	
4+75 - 6+00	Lt.				1	26
TOTALS - OUTSIDE RIFLE		2,110	3,080	41,870	1	26
23+40 - 25+15	Lt.	200				
25+55	X	220				
25+95 - 26+60	Lt.	110				
TOTALS - INSIDE RIFLE		530				

* 228 Date Nails (State Forces)

STATION	SIDE	SPACING	NO.	GUARD FENCE	REMOVE GUARD FENCE
				LIN. FT.	LIN. FT.
226+50		Culvert	2		
232+00		Culvert	2		
237+00		Culvert	2		
242+00		Culvert	2		
248+00		Culvert	2		
256+00		Culvert	2		
261+00		Culvert	2		
266+80		Culvert	2		
268+02		C.B.C.	2		
270+00		Culvert	2		
277+00		Culvert	2		
283+00		Culvert	2		
293+29		C.B.C.	2		
297+61		Culvert	2		
305+25		Culvert	2		
308+25		Culvert	2		
358+00		Culvert	2		
361+50		Culvert	2		
372+85		Culvert	2		
376+00		Culvert	2		
389+34		Culvert	4		
399+00		Culvert	4		
406+73		Culvert	4		
417+60		Culvert	4		
426+30		Culvert	4		
428+82		Culvert	4		
434+95		Culvert	4		
442+00		Culvert	4		
447+20		Culvert	4		
0+25		Culvert	4		
5+86 - 6+50		Bridge	12		
8+09 - 8+73.4		Bridge	12		
17+57		Culvert	2		
Intersection 21+			9		
Intersection 25+			2		
33+15 - 41+65	Rt.				
33+60 - 35+60	Rt.				
38+56		Culvert	2	200	870
40+09.9 - 44+50	Rt.	50'	10		
TOTAL - OUTSIDE RIFLE			129	200	870
Intersections 21+ & 25+			14		
24+00		Culvert	2		
27+50		Culvert	2		
TOTAL - INSIDE RIFLE			18		

* See Sheet No. 14

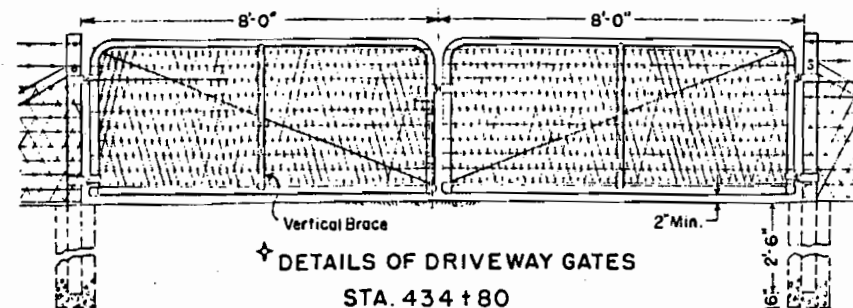

R.O.W. MARKERS

STATION	SIDE	NO.
228+00	Lt.	1
241+00	Rt.	1
254+00	Lt.	1
267+00	Rt.	1
281+00	Lt.	1
294+00	Rt.	1
307+00	Lt.	1
320+00	Rt.	1
333+00	Lt.	1
347+00	Rt.	1
359+00	Lt.	1
373+00	Rt.	1
386+00	Lt.	1
400+00	Rt.	1
413+00	Lt.	1
426+00	Rt.	1
439+00	Lt.	1
5+00	Rt.	1
18+00	Lt.	1
44+50	Lt.	1
TOTAL - OUTSIDE RIFLE		20
TOTAL - INSIDE RIFLE		0

FILE #	LOC + CASE	DOC. COUNT	PAGE	ADD'L PAGE
03	401	1	5	

SPECIFICATIONS:

HEIGHT: 42"
 WEIGHT: Not less than 91lbs complete with latch and hinges
 WIDTH OF GATE OPENING: 16'-0"
 GATE FRAME: 1" ID. Standard Galvanized pipe or acceptable equivalent and shall be of all welded construction.
 WIRE: 1 Strand No. 10 ga. spaced 4" apart for horizontal wires to be woven with 1 Strand No. 12 1/2 ga. spaced 2" apart for cross wires.
 ROD BRACE: 1/4" round, minimum.
 LATCHES & HINGES: Steel, Galvanized, Standard Make.

R.O.W. TABULATION OF PROPERTIES IN GARFIELD COUNTY S.H.No. 4 PROJ. F-FG 001-1 (4)

Rev. 4-8-53 T.L.K.	FED. ROAD CIV. NO.	DISTRICT	PROJ. NO.	SHEET NO.	TOTAL SHEETS
Rev. 7-8-53 REC.	9	COLOR.	F-FG 001-1 (4)	2	
Rev. 7-15-54 REC.					

RIGHT OF WAY


REMARKS
Rev. 2-13-53 REC. Rev. 12-10-52 T.L.K. Rev. 1-7-53 T.L.K.

PARCEL NO.	OWNER	ADDRESS	LOCATION	AREA IN ACRES			NO.
				TOTAL LAND IN TRACT	PARCEL	TO BE ACQUIRED	
1	ANNIE H. ESHE-X	RIFLE, COLORADO	NE 1/4 Sec. 20, T6S, R94W, 6P.M.		10.486	9.353	1
2	U.S. LAND-X	The line maps showing Parcels 1 through 6 (sheets 3-9) were removed and made a part of F-001-1(9)	SW 1/4 NW 1/4, Sec. 20, T6S, R94W, 6P.M.				2
3	L. W. CLOUGH-X		SW 1/4 NW 1/4, LOT 2 & NW 1/4 NE 1/4, Sec. 20, T6S, R94W, 6P.M.		18.209	18.209	3
4	L. W. CLOUGH-X		LOT 1 & NW 1/2, Sec. 20, T6S, R94W, 6P.M.		12.064	12.064	4
5	L. W. CLOUGH-X		SW 1/2, Sec. 21, T6S, R94W, 6P.M.		14.061	14.061	5
12A	F.L. CABE, D.H. BRYNILDSON, R.W. HUTTON		NE 1/4, Sec. 18, T6S, R. 93 W.		0.519	0.519	
6	L. W. CLOUGH-X	Parcels 2 through 6 purchased under F-FG 001-1(4)	Sec. 20, T6S, R94W, 6P.M.		25.486	29.62	6
7	L. W. CLOUGH		LOT 4, NW 1/4 & NW 1/4 NE 1/4, Sec. 23, T6S, R94W, 6P.M.		16.329	16.329	7
8	L. W. CLOUGH		SW 2, Sec. 14, T6S, R94W, 6P.M.		10.310	10.310	8
9	L. W. CLOUGH		SW 1/4 SW 1/4, NW 1/2 SW 1/4, LOT 1 & 2, Sec. 13, T6S, R94W, 6P.M.		27.052	27.052	9
10 Rev.	L. W. CLOUGH		LOT 2, Sec. 18, T6S, R93W, 6P.M.		5.398	5.398	10
11 Rev.	ALBERT G. ROBINSON & MARY M. ROBINSON		SE 1/4 NW 1/4, Sec. 18, T6S, R93W, 6P.M.		4.572	4.572	11
12 Rev. 2	F. L. CABE		EW 2 NE 1/4 SW 1/4 NE 1/4, Sec. 18, T6S, R93W, 6P.M.		7.546	7.546	12
13	D. H. BRYNILDSON		BRYTON SUBDIVISION in NW 1/4 Sec. 18 & NW 1/4 Sec. 17, T6S, R93W, 6P.M.				13
14	ROSCOE WARBUR		BRYTON SUBDIVISION in NW 1/4 Sec. 17, T6S, R93W, 6P.M.				14
15	ROSCOE Z. & BEATRICE WARBUR		BRYTON SUBDIVISION in NW 1/4 Sec. 17, T6S, R93W, 6P.M.				15
16	G. T. HANNERS		BRYTON SUBDIVISION in NW 1/4 Sec. 17, T6S, R93W, 6P.M.				16
17	EDGAR A. & MABEL V. NAGEL		BRYTON SUBDIVISION in NW 1/4 Sec. 17, T6S, R93W, 6P.M.				17
18	H. S. & RUBY COULTER		BRYTON SUBDIVISION in NW 1/4 Sec. 17, T6S, R93W, 6P.M.				18
19	GE. ADAMS & L. J. HULL		BRYTON SUBDIVISION in NW 1/4 Sec. 17, T6S, R93W, 6P.M.				19
20	LOVENA MICHELSEN		BRYTON SUBDIVISION in NW 1/4 Sec. 17, T6S, R93W, 6P.M.				20
21 Rev.	FRED W. TAYLOR		BRYTON SUBDIVISION in NW 1/4 Sec. 17, T6S, R93W, 6P.M.				21
22	P. K. WILSON		BRYTON SUBDIVISION in NW 1/4 Sec. 17, T6S, R93W, 6P.M.				22
23	TED D. & IDA A. OSBORNE		BRYTON SUBDIVISION in NW 1/4 Sec. 17, T6S, R93W, 6P.M.				23
24 & 24A	WILLIAM DODDS-SCOTT & ESTHER DODDS-SCOTT		BRYTON SUBDIVISION in NW 1/4 Sec. 17, T6S, R93W, 6P.M.				24
25	R. K. WILSON		BRYTON SUBDIVISION in NW 1/4 Sec. 17, T6S, R93W, 6P.M.				25
26	R. W. HUTTON		NW 1/4, Sec. 17, T6S, R93W, 6P.M.		2.507	2.507	26
27 Rev.	IRWIN D. KIGGINS		NW 1/4 & SW 1/4 NE 1/4, Sec. 17, T6S, R93W, 6P.M.		2.739	2.739	27
28	EVERETT L. MORRIS & EDITH L. MORRIS		SW 1/4 NE 1/4, Sec. 17, T6S, R93W, 6P.M.		0.433	0.433	28
29	HARVEY W. TRIPP & BERNEICE E. TRIPP		SW 1/4 NE 1/4, Sec. 17, T6S, R93W, 6P.M.		0.941	0.941	29
30	LEO H. VERVERS & WAYNE R. ORCUTT	COLORADO SPRINGS, COLORADO	NE 1/4, Sec. 17, T6S, R93W, 6P.M.		0.624	0.624	30
31 Rev.	GEORGE A. ZERVAS	1007 S. DOWNING ST., DENVER, COLORADO	SE 1/4 NE 1/4, Sec. 17, T6S, R93W, 6P.M.		0.551	0.551	31
32 Rev.	H. J. MENCIMER		SE 1/4 NE 1/4, Sec. 17, T6S, R93W, 6P.M.		1.038	1.038	32
33	A. J. STAMPFEL		SE 1/4 NE 1/4, Sec. 17, T6S, R93W, 6P.M.		0.685	0.685	33
34 Rev. 2	MRS. ALLIE ADAMS & S. A. ADAMS		SE 1/4 NE 1/4, Sec. 17, T6S, R93W, 6P.M.		2.240	2.240	34
35 Rev. 2	A. A. SWAN & PHYLLIS M. SWAN		SE 1/4 NE 1/4, Sec. 17, T6S, R93W, 6P.M.		0.443	0.443	35
36 Rev. 2	F. KENT WILSON		LOT 4, Sec. 16, T6S, R93W, 6P.M.		2.772	2.772	36
36A Rev.	F. KENT WILSON		LOT 4, Sec. 16, T6S, R93W, 6P.M.		1.769	1.769	36A
37 Rev.	F. KENT WILSON		LOT 1, RIFLE IRRIG. & POWER CO. NW 1/4 NW 1/4 Sec. 16, T6S, R93W, 6P.M.		0.178	0.178	37
38	INDEPENDENT LUMBER CO.		BLOCK D, TOWN OF RIFLE, LOT 3, Sec. 16, T6S, R93W, 6P.M.				38
39 Rev. 2	GARFIELD COUNTY		BLOCK J, TOWN OF RIFLE, LOT 3, Sec. 16, T6S, R93W, 6P.M.				39
39A Rev.	R. E. RICKETTS		GOVERNMENT LOT 3, Sec. 16, T6S, R93W, 6P.M.				39A
40	JAN WILLEMS		LOT 3, Sec. 16, T6S, R93W, 6P.M.		0.964	0.964	40
41	GARFIELD COUNTY		LOT 2, Sec. 16, T6S, R93W, 6P.M.		1.046	1.046	41
42	TOWN OF RIFLE, COLORADO		BLOCK 5, CLARKSON & MONROE ADDN. to TOWN OF RIFLE, LOT 2, Sec. 16, T6S, R93W, 6P.M.		0.039	0.039	42
43	JAMES WILFORD HYBARGER & MARY HYBARGER	RIFLE, COLORADO	LOT 2, Sec. 16, T6S, R93W, 6P.M.		0.019	0.019	43
44	ALICE B. THORTON	SAN DIEGO, CALIFORNIA	LOT 2, Sec. 16, T6S, R93W, 6P.M.		0.096	0.096	44
26A	D. H. BRYNILDSON & R. W. HUTTON		N.W. 1/4 Sec. 17, T6S, R. 93 W.		0.084	0.084	
40A	JAN WILLEMS	RIFLE, COLORADO	LOTS 9, 10, 11, 12, BLOCK E CITY OF RIFLE				


OUTSIDE TOWN OF RIFLE
INSIDE BRYTON SUBDIVISION
OUTSIDE TOWN OF RIFLE
INSIDE TOWN OF RIFLE

FED. ROAD DIV. NO.	DISTRICT	PROJ. NO.	SHEET NO.	TOTAL SHEETS
9	COLO.	F-FG 001-1(4)	3	

RIGHT OF WAY Rev. 9-26-52 T.L.K.

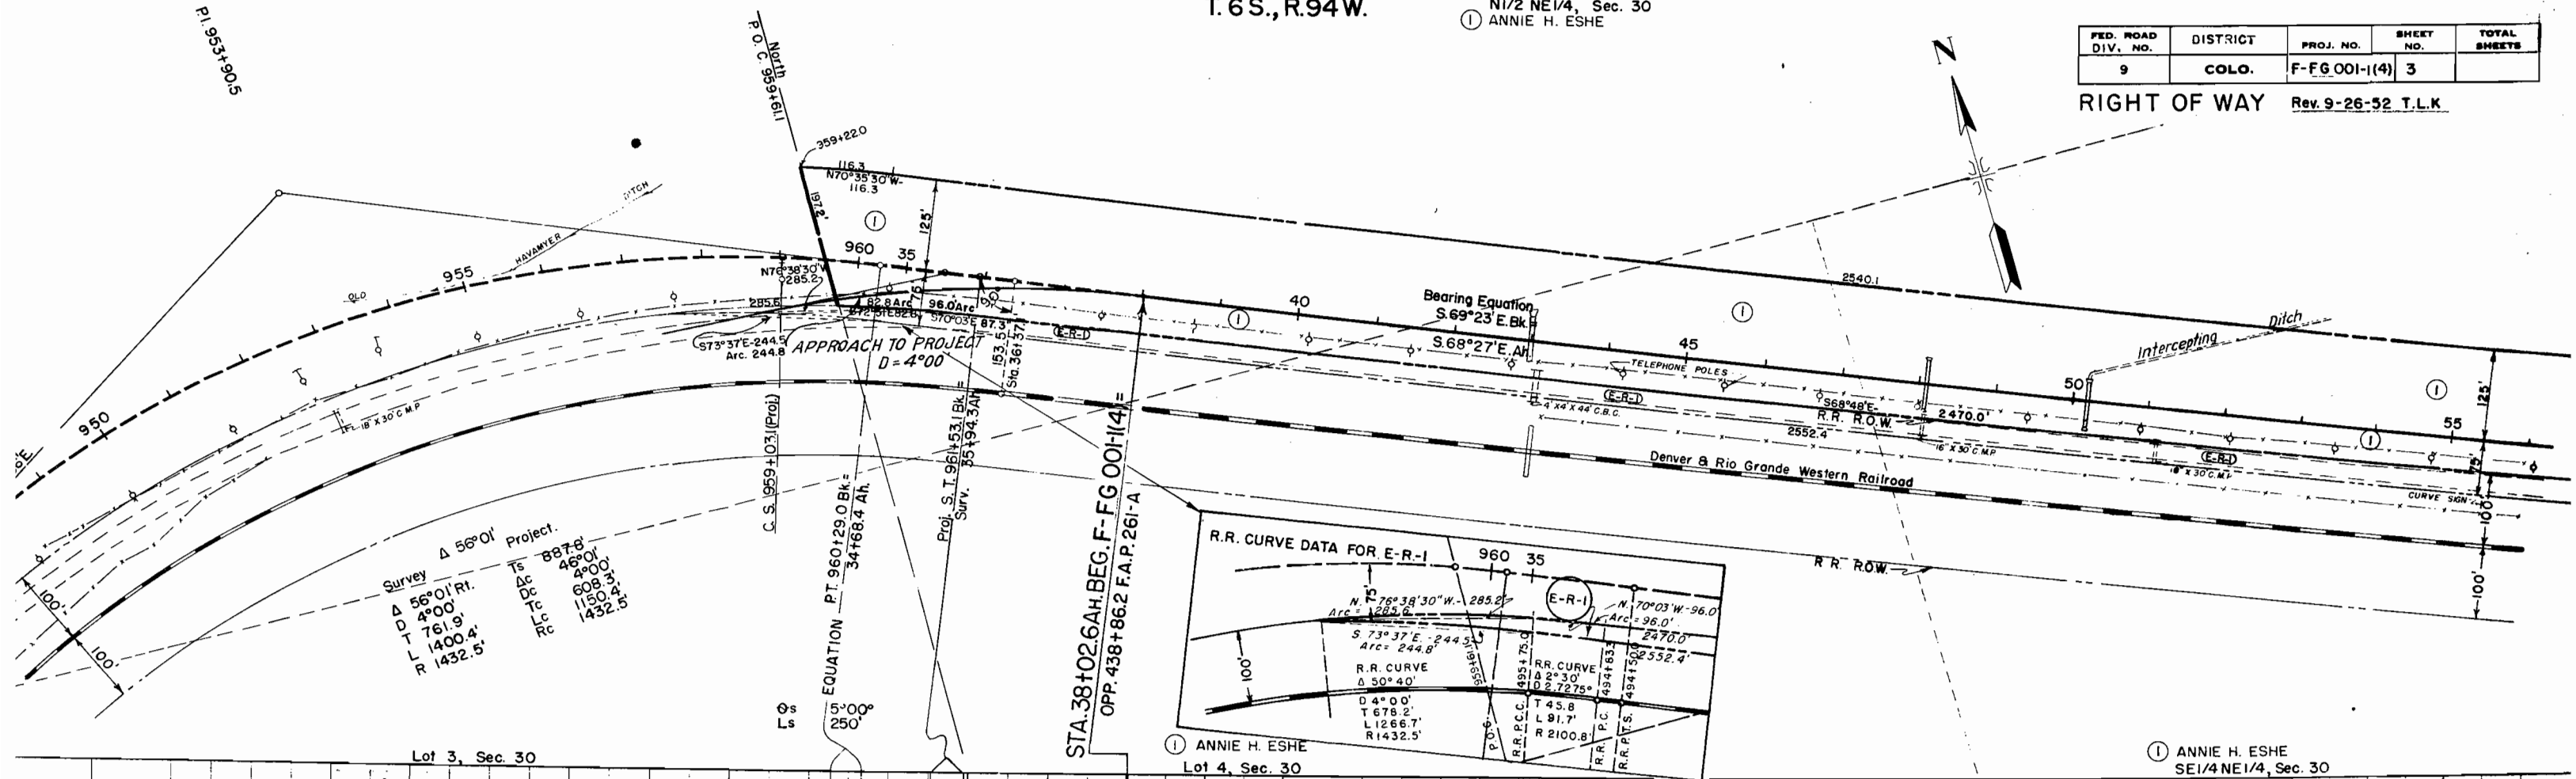



Lot 3, Sec. 30

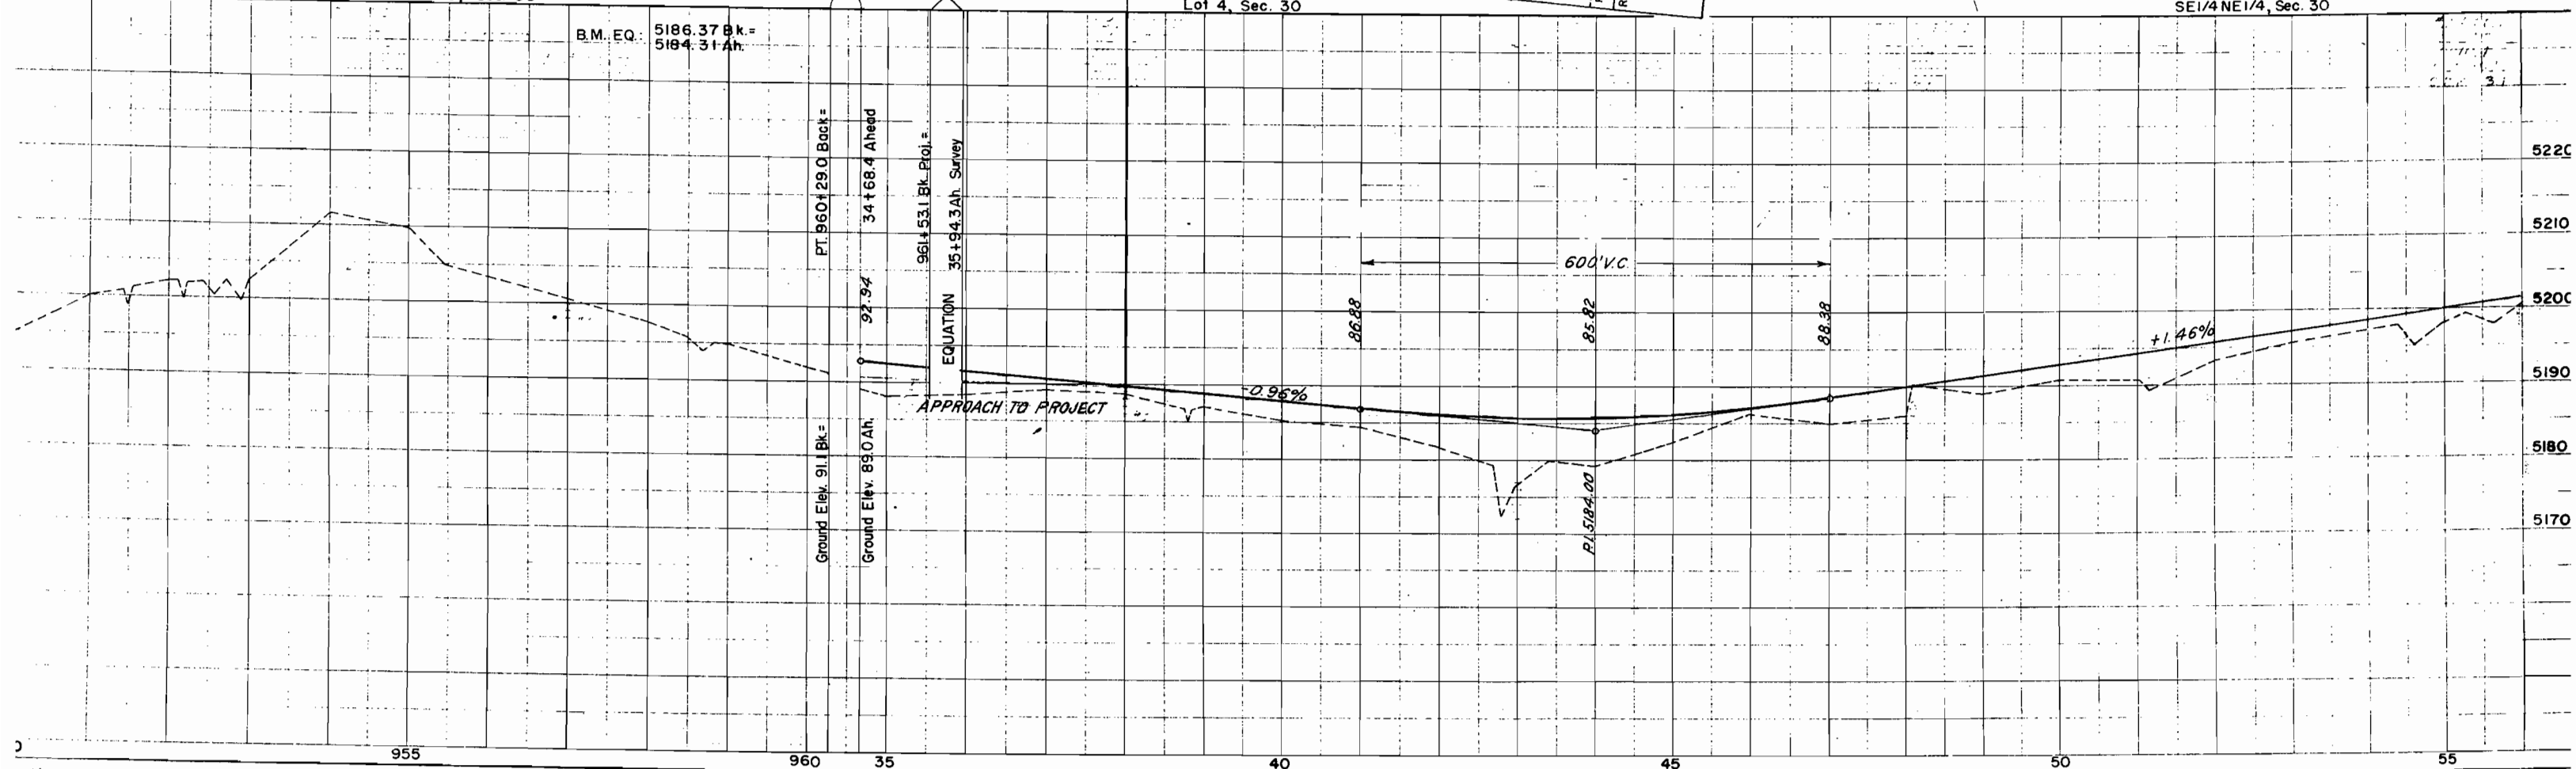B.M. EQ. 5186.37 Bk. =
5184.31 Ah.ANNIE H. ESHE
Lot 4, Sec. 30ANNIE H. ESHE
SE1/4 NE1/4, Sec. 30

T.6S.,R.94W.


FED. ROAD DIV. NO.	DISTRICT	PROJ. NO.	SHEET NO.	TOTAL SHEETS
9	COLO.	F-FG 001-1(4)	4	


RIGHT OF WAY Rev. 9-26-52 T.L.K.

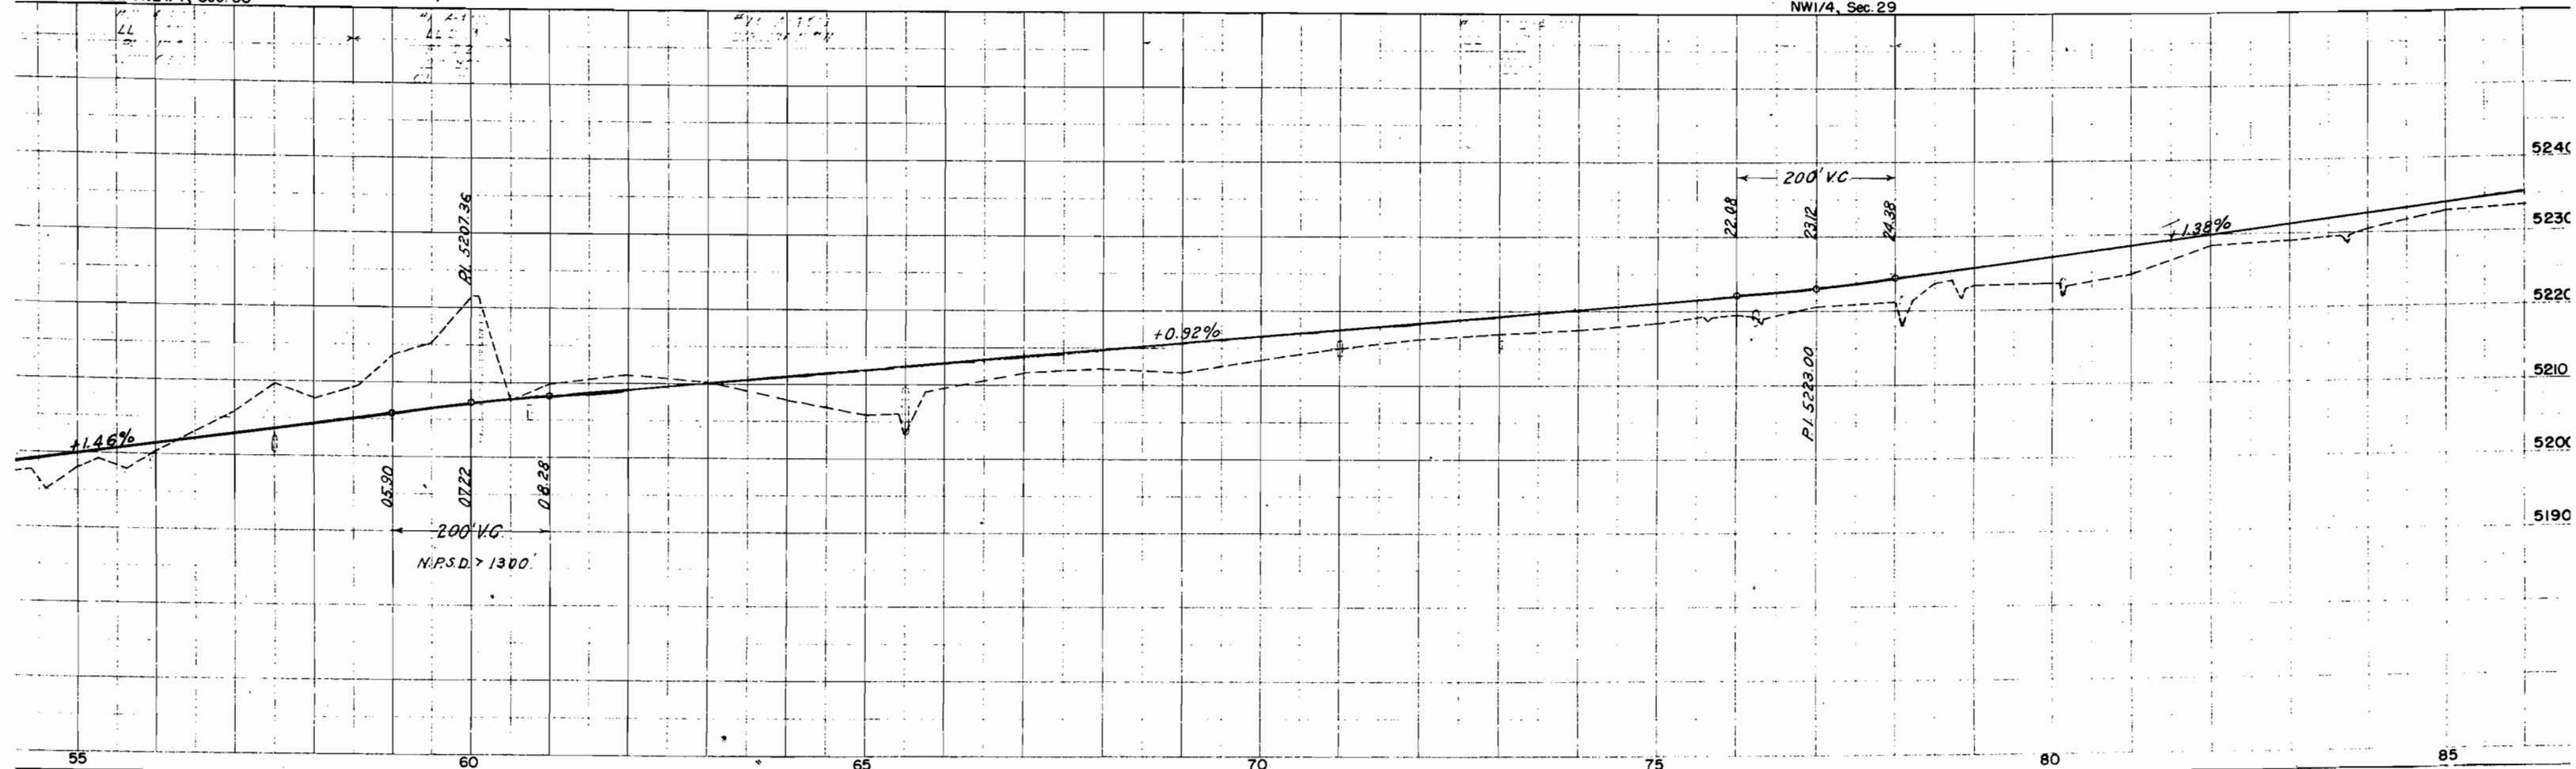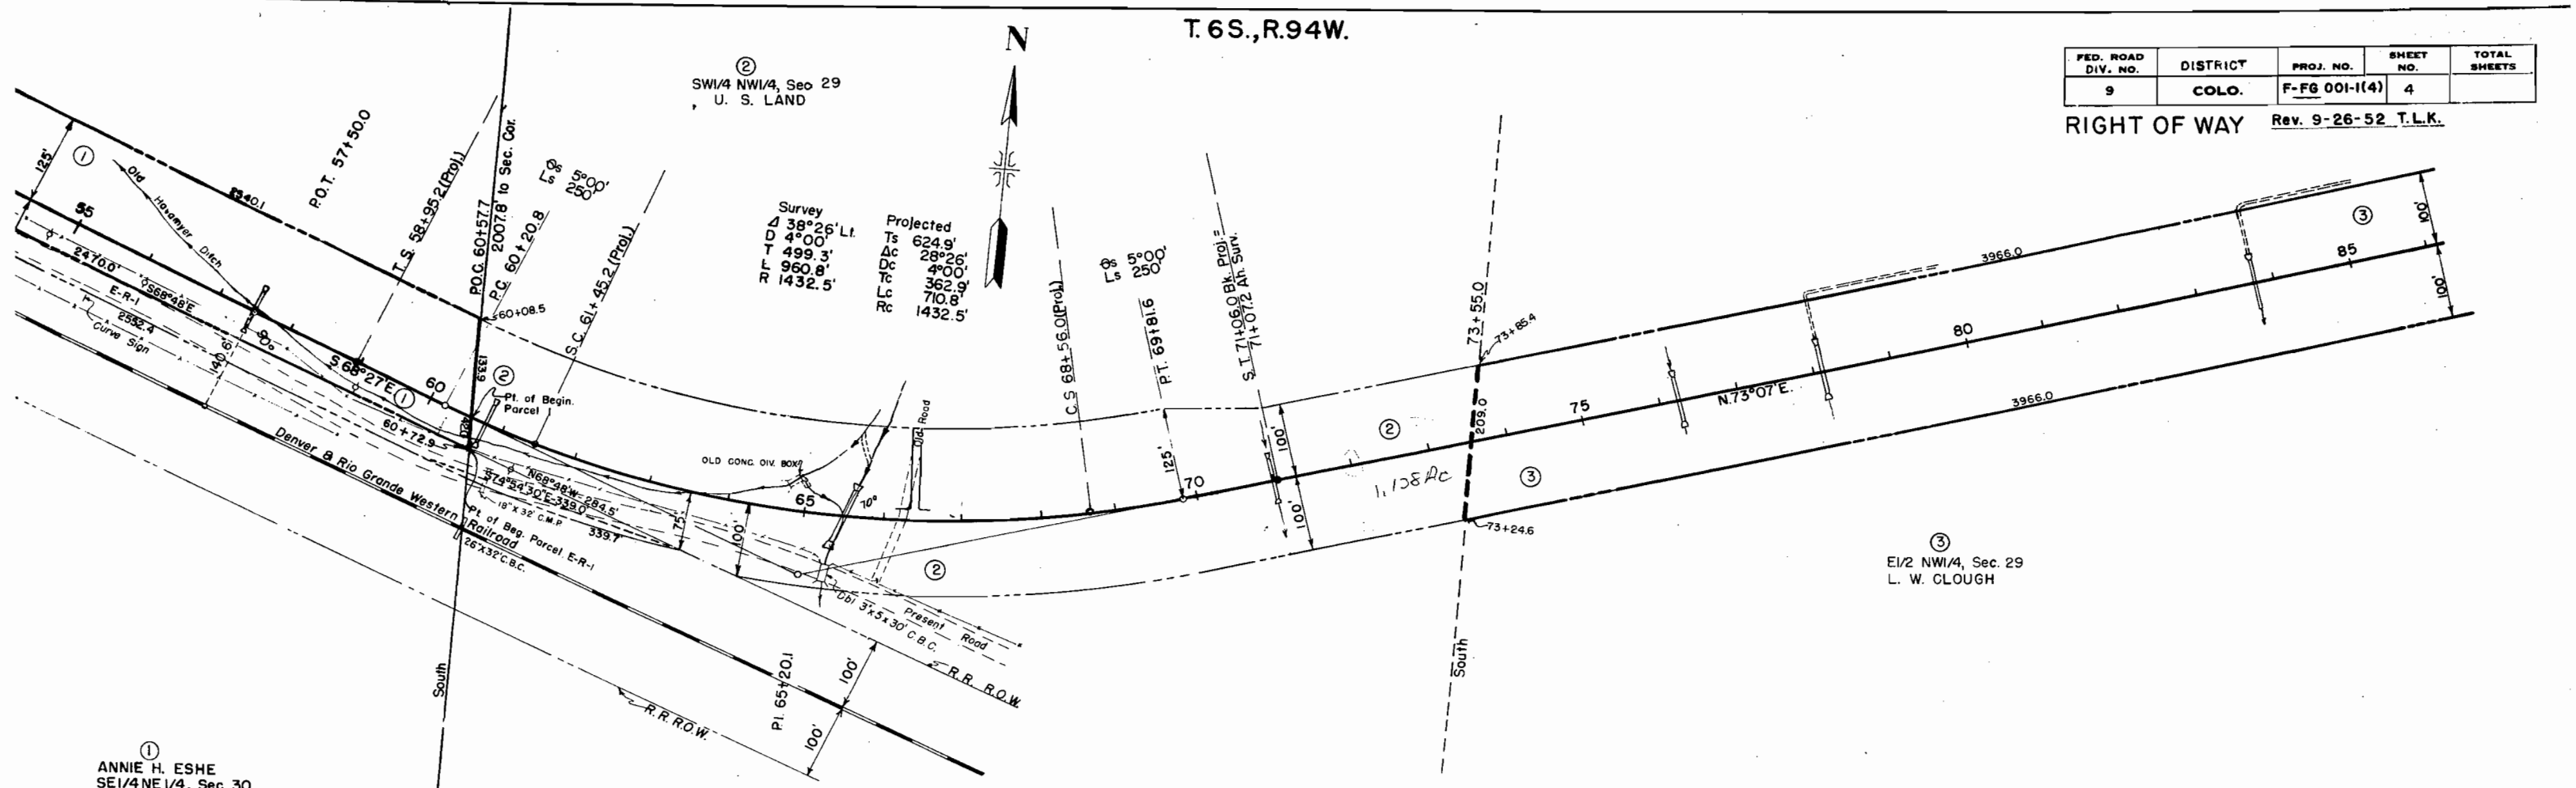

SE1/4 SW1/4, Sec. 21
 (5) L. W. CLOUGH

RIGHT OF WAY / SI/2 SE1/4, Sec. 21
 ⑤ L. W. CLOUGH
Rev. 9-26-52 T.L.K.

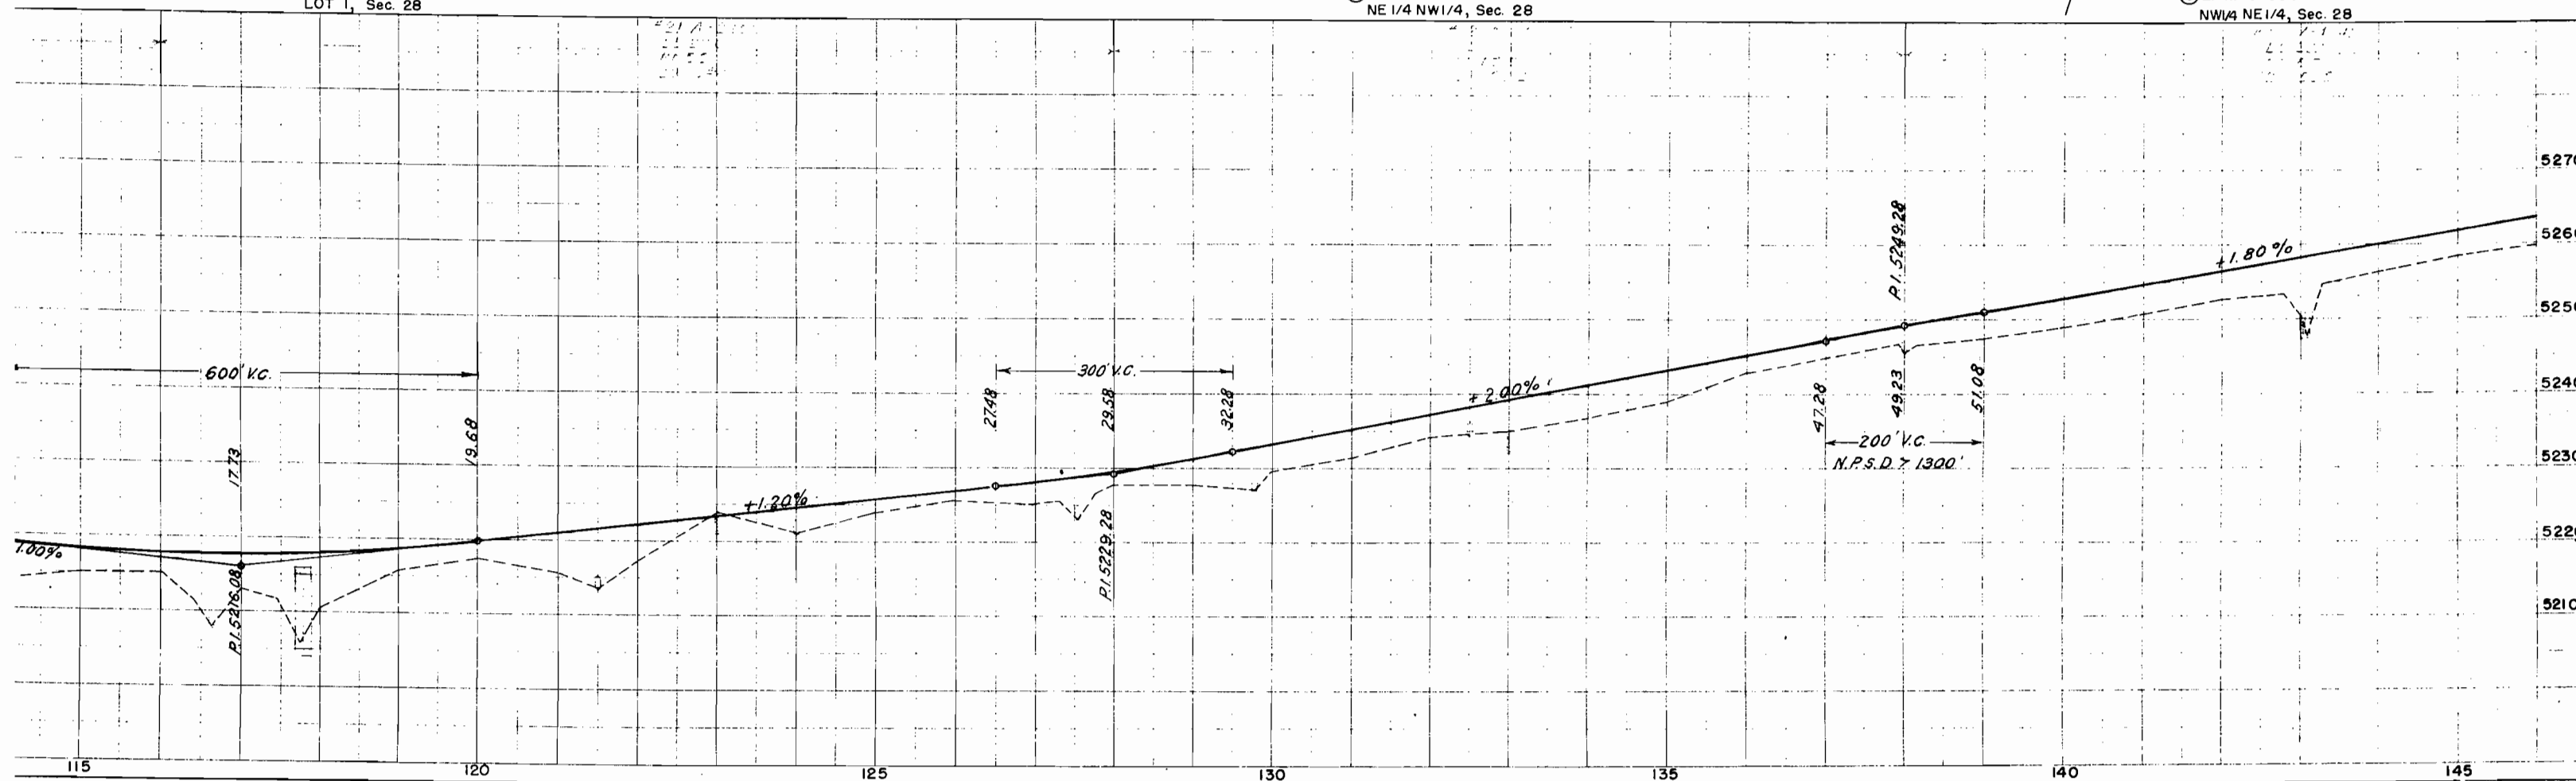

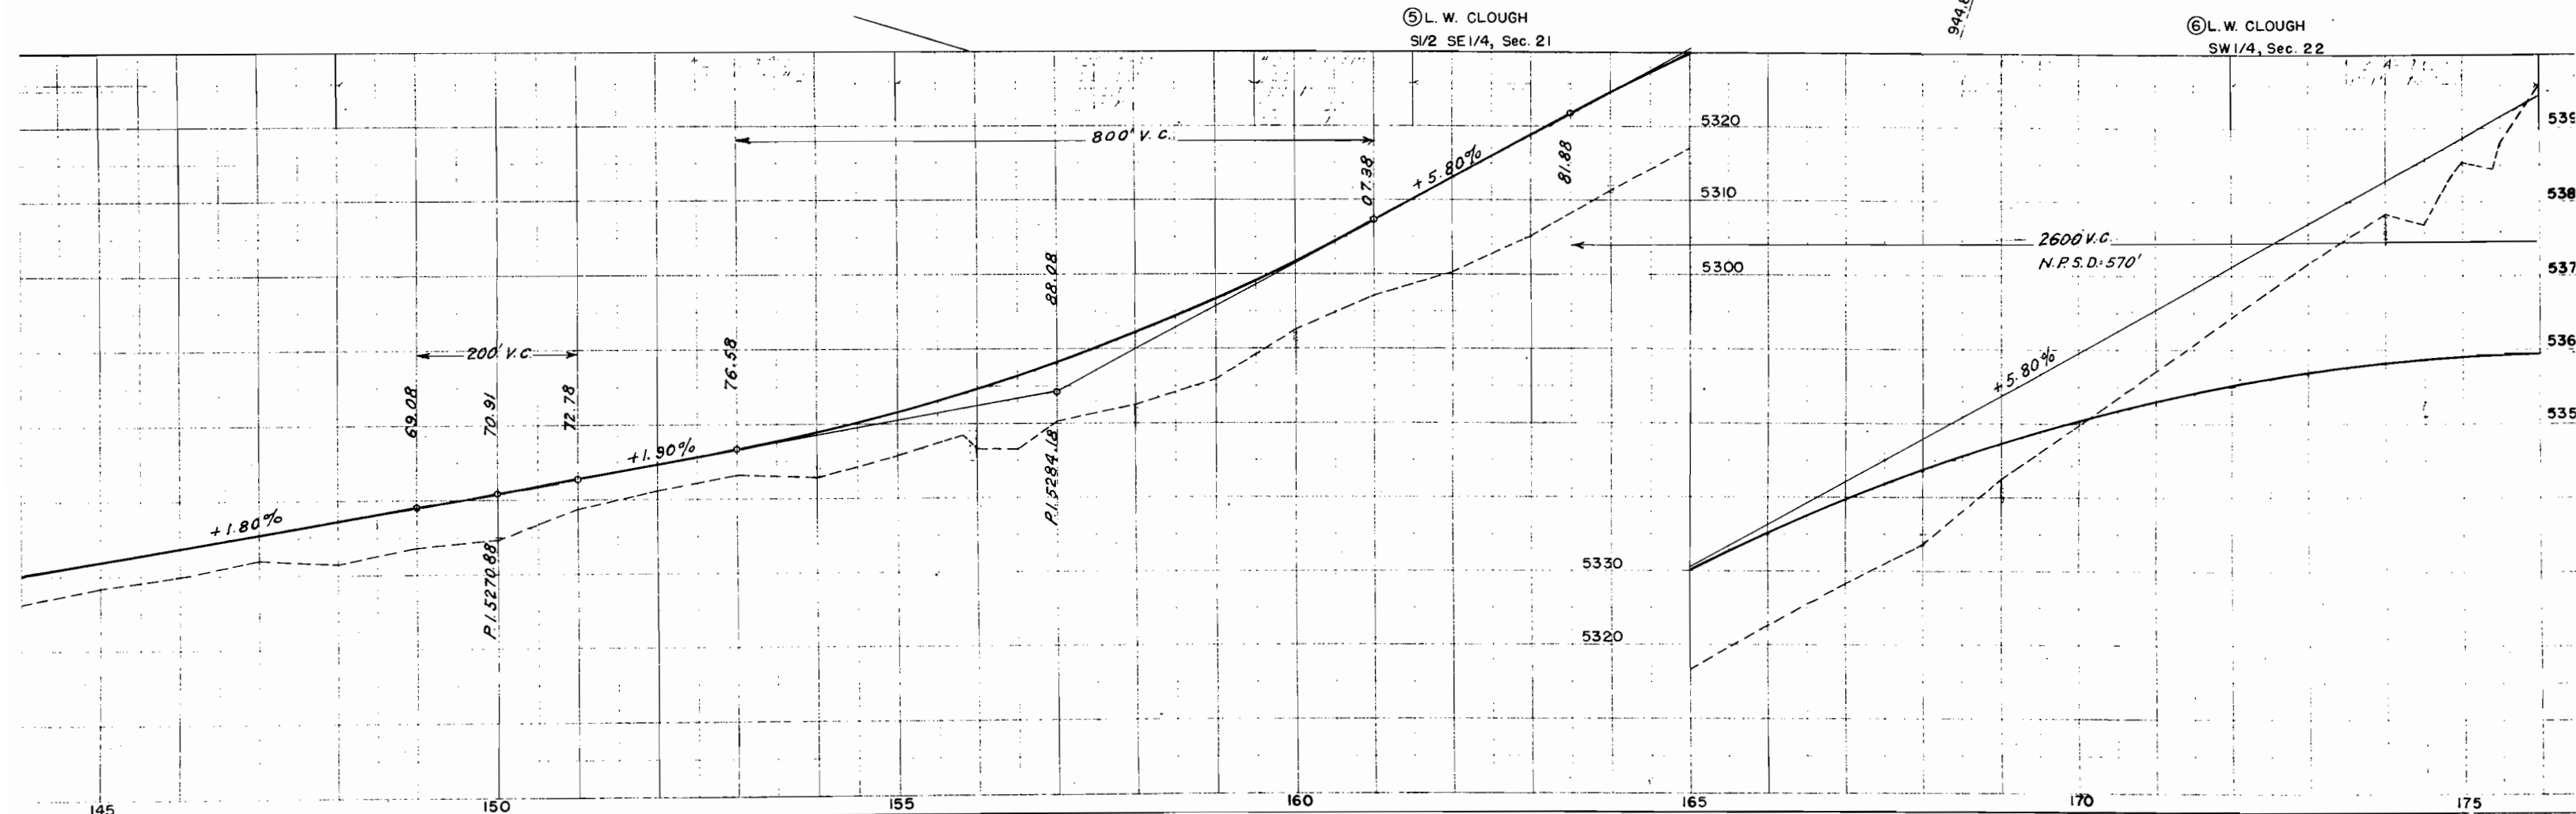RIGHT OF WAY Rev. 9-26-52 T.L.K.


T. 6S, R. 94W.

NW 1/4, Sec. 22

FED. ROAD DIV. NO.	DISTRICT	PROJ. NO.	SHEET NO.	TOTAL SHEETS
9	COLO.	F-FG 001-1(4)	8	


RIGHT OF WAY
Rev. 9-26-52 T.L.K.

SW 1/4 NE 1/4, Sec. 22
L. W. CLOUGH
⑥




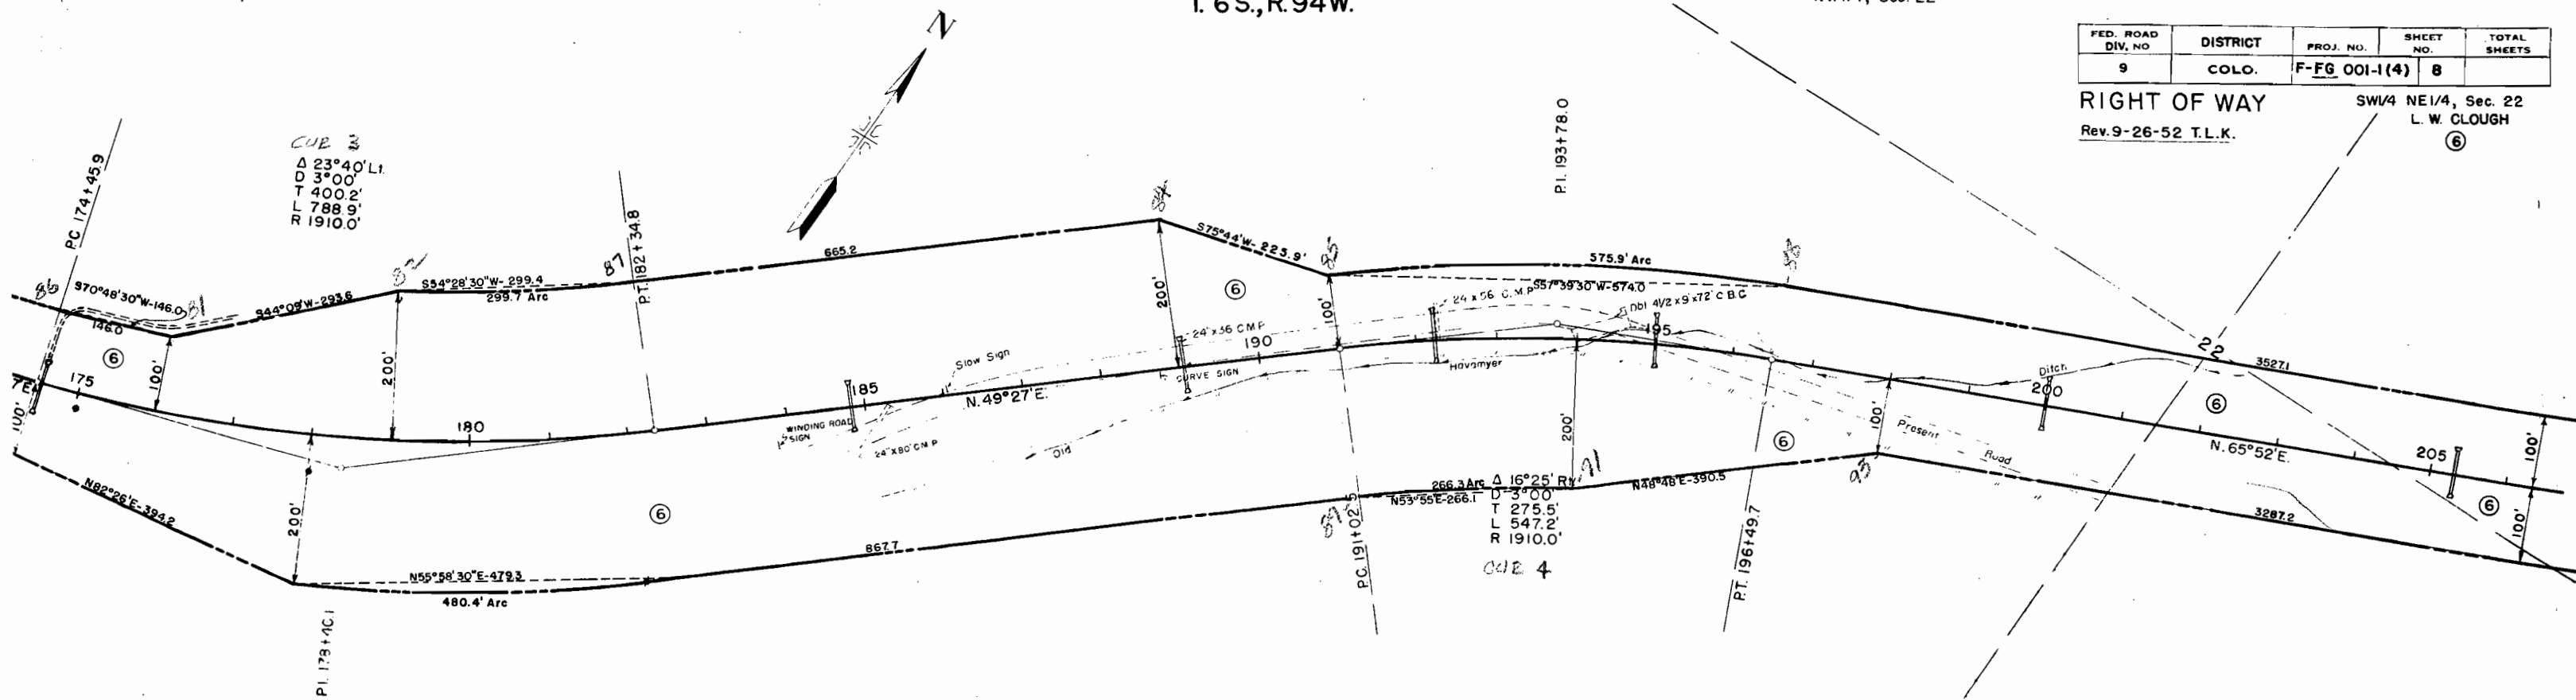


⑥ L. W. CLOUGH
SW 1/4, Sec. 22

⑥ L. W. CLOUGH
NW 1/4 SE 1/4, Sec. 22

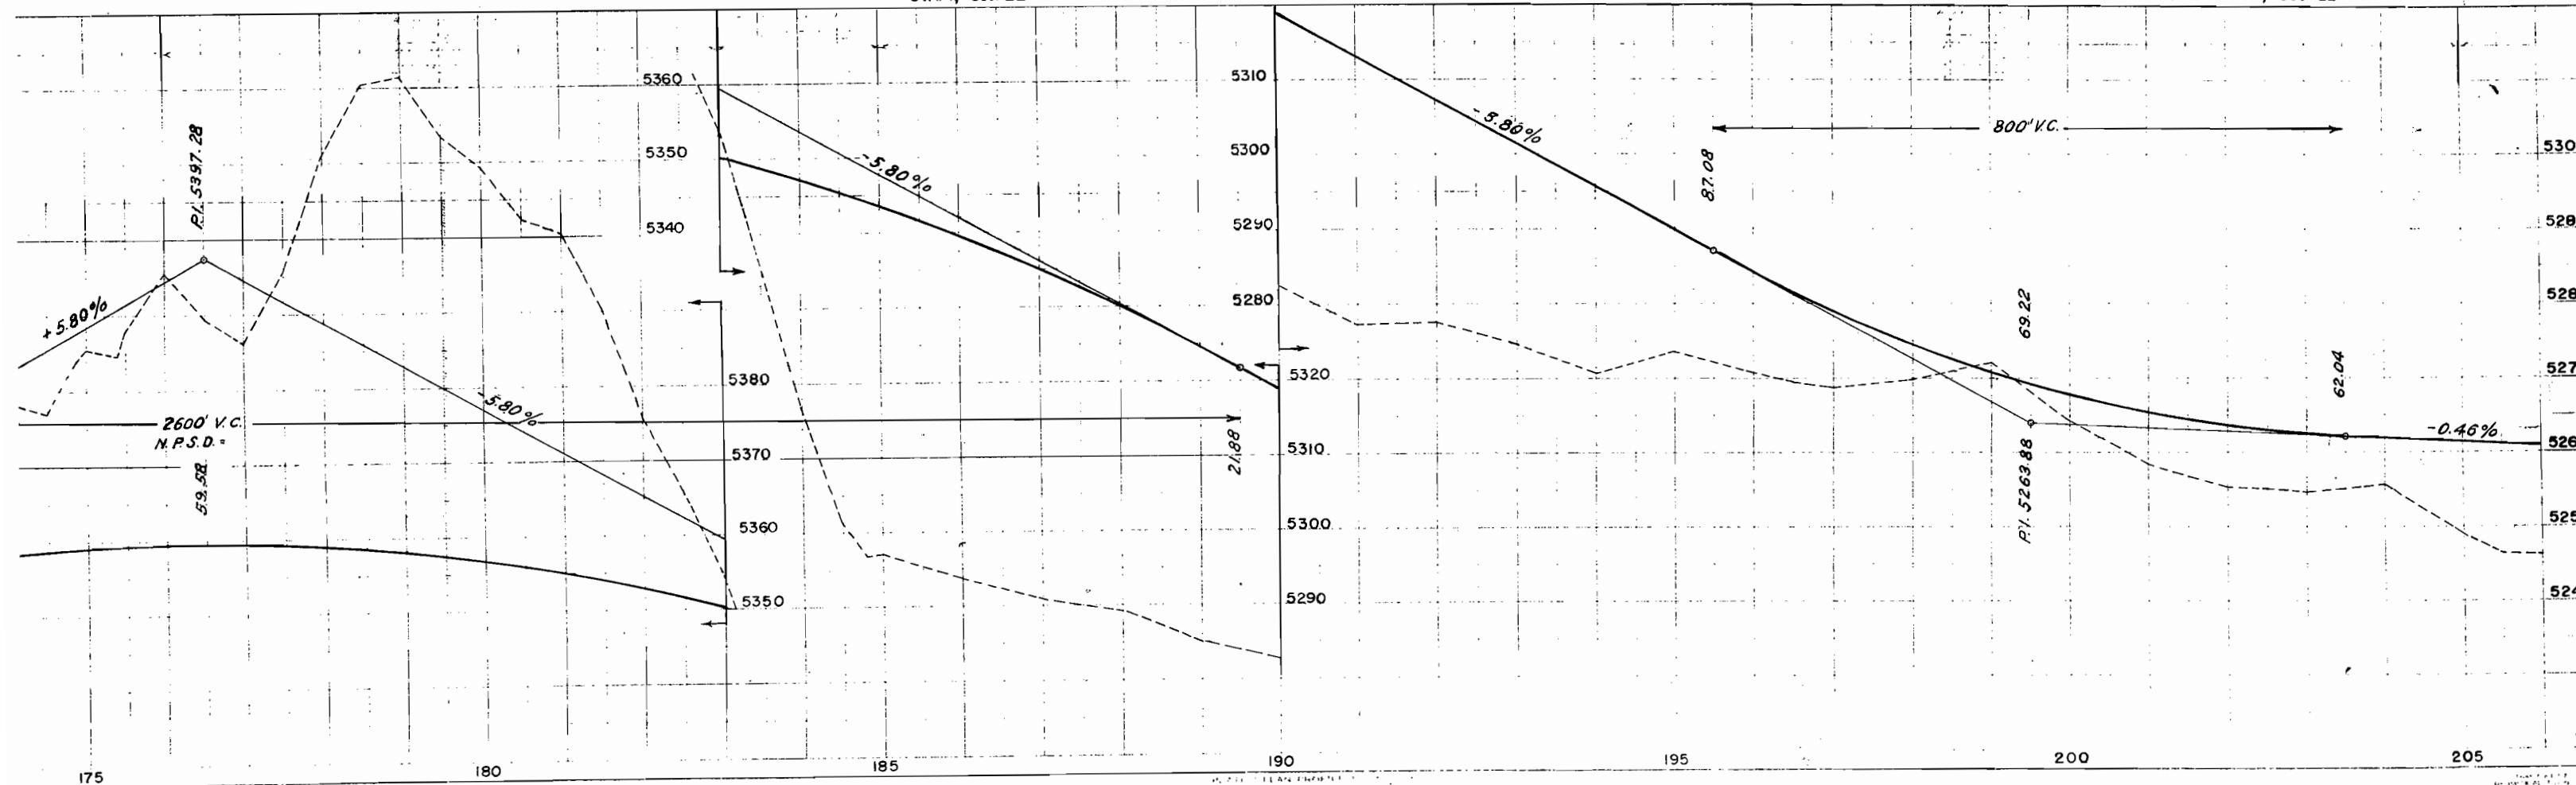

W. 

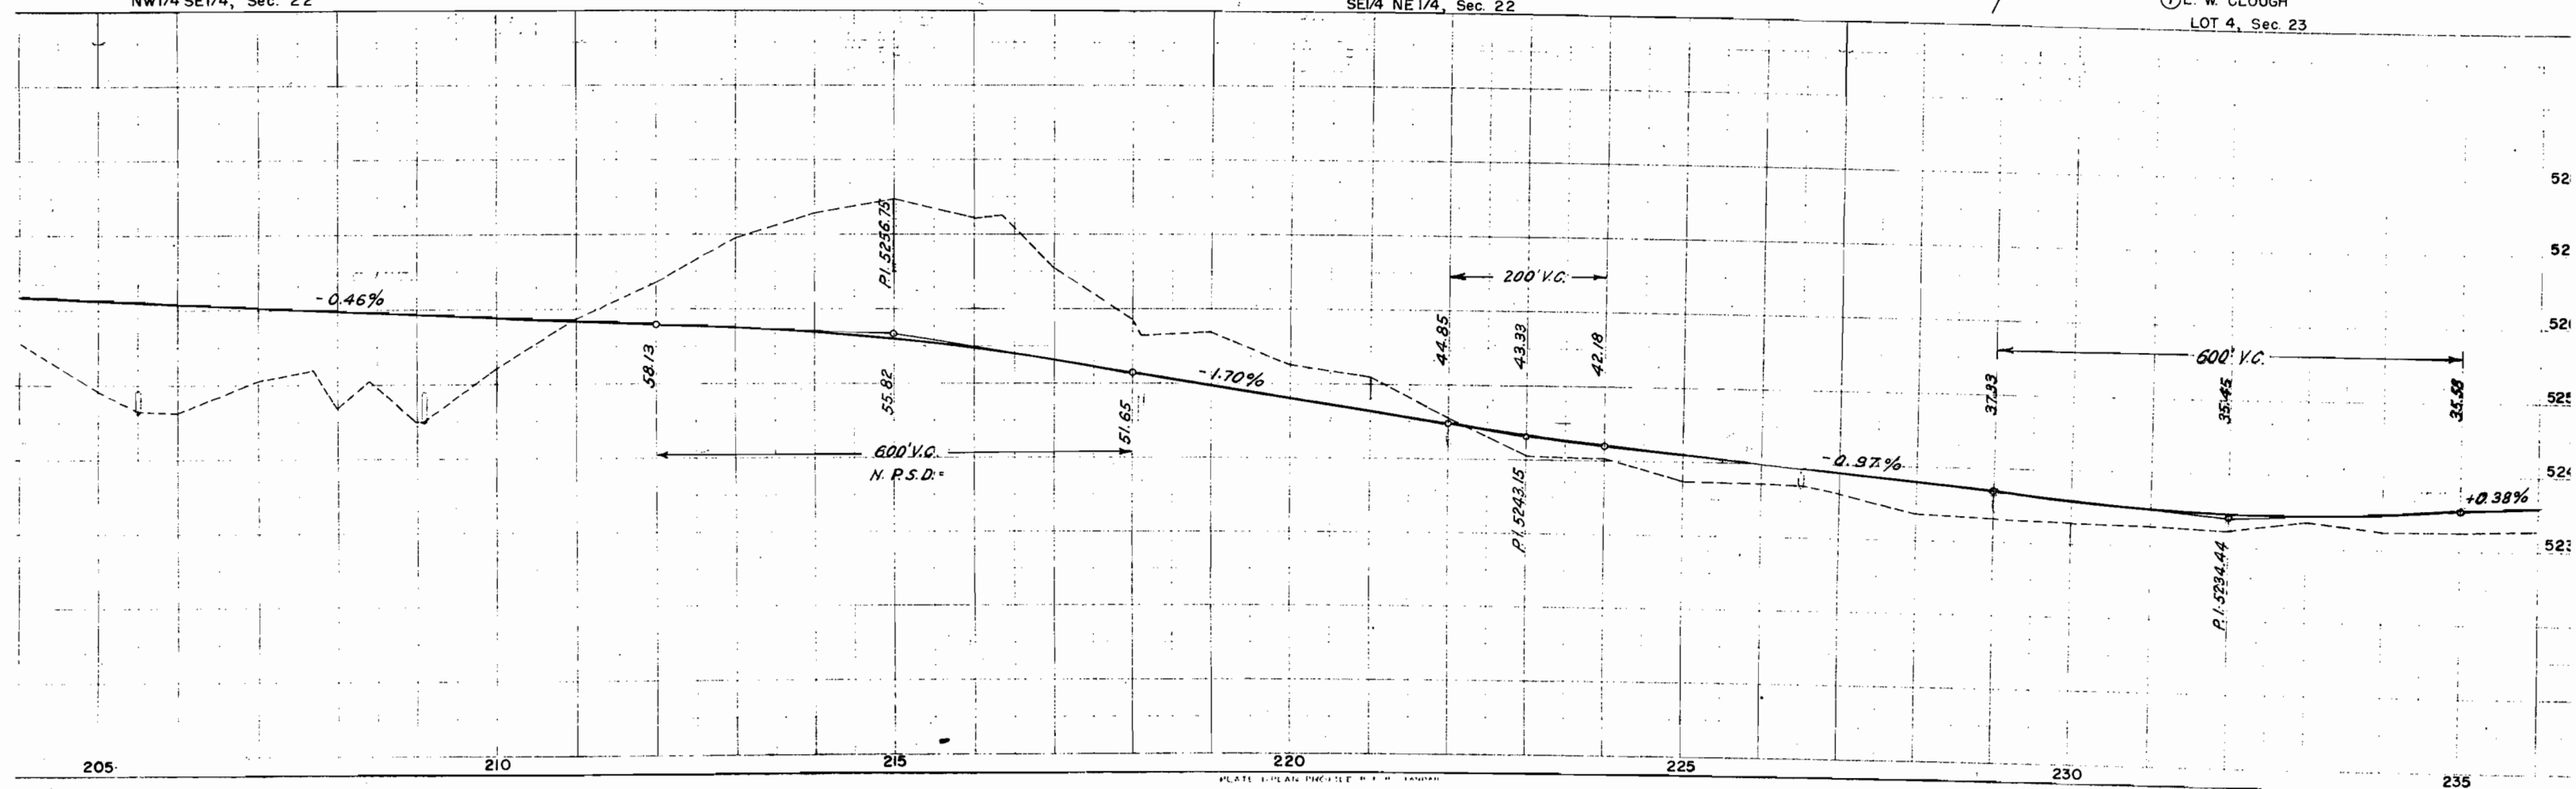   RIGHT OF WAY Rev. 9-26-52 T.L.K.

DATE	BY	DATE
PLAN	SURVEYED	DATE
	BY	

DATE	BY	DATE
PROFILE	SURVEYED	DATE
	BY	



Sta. 227 + 89.8
End F 001-1(9)
Begin F-FG 001-1(4)

N1/2NW1/4, Sec. 23
⑦ L. W. CLOUGH

T6S, R94W

FED. ROAD DIV. NO.	DISTRICT	PROJ. NO.	SHEET NO.	TOTAL SHEETS
9	COLO.	F-FG 001-1(4)	10	

RIGHT OF WAY
S/2 SE 1/4, Sec. 14
⑧ L. W. CLOUGH
Rev. 9-26-52 T.L.K.
Rev. 7-2-53 R.E.C.

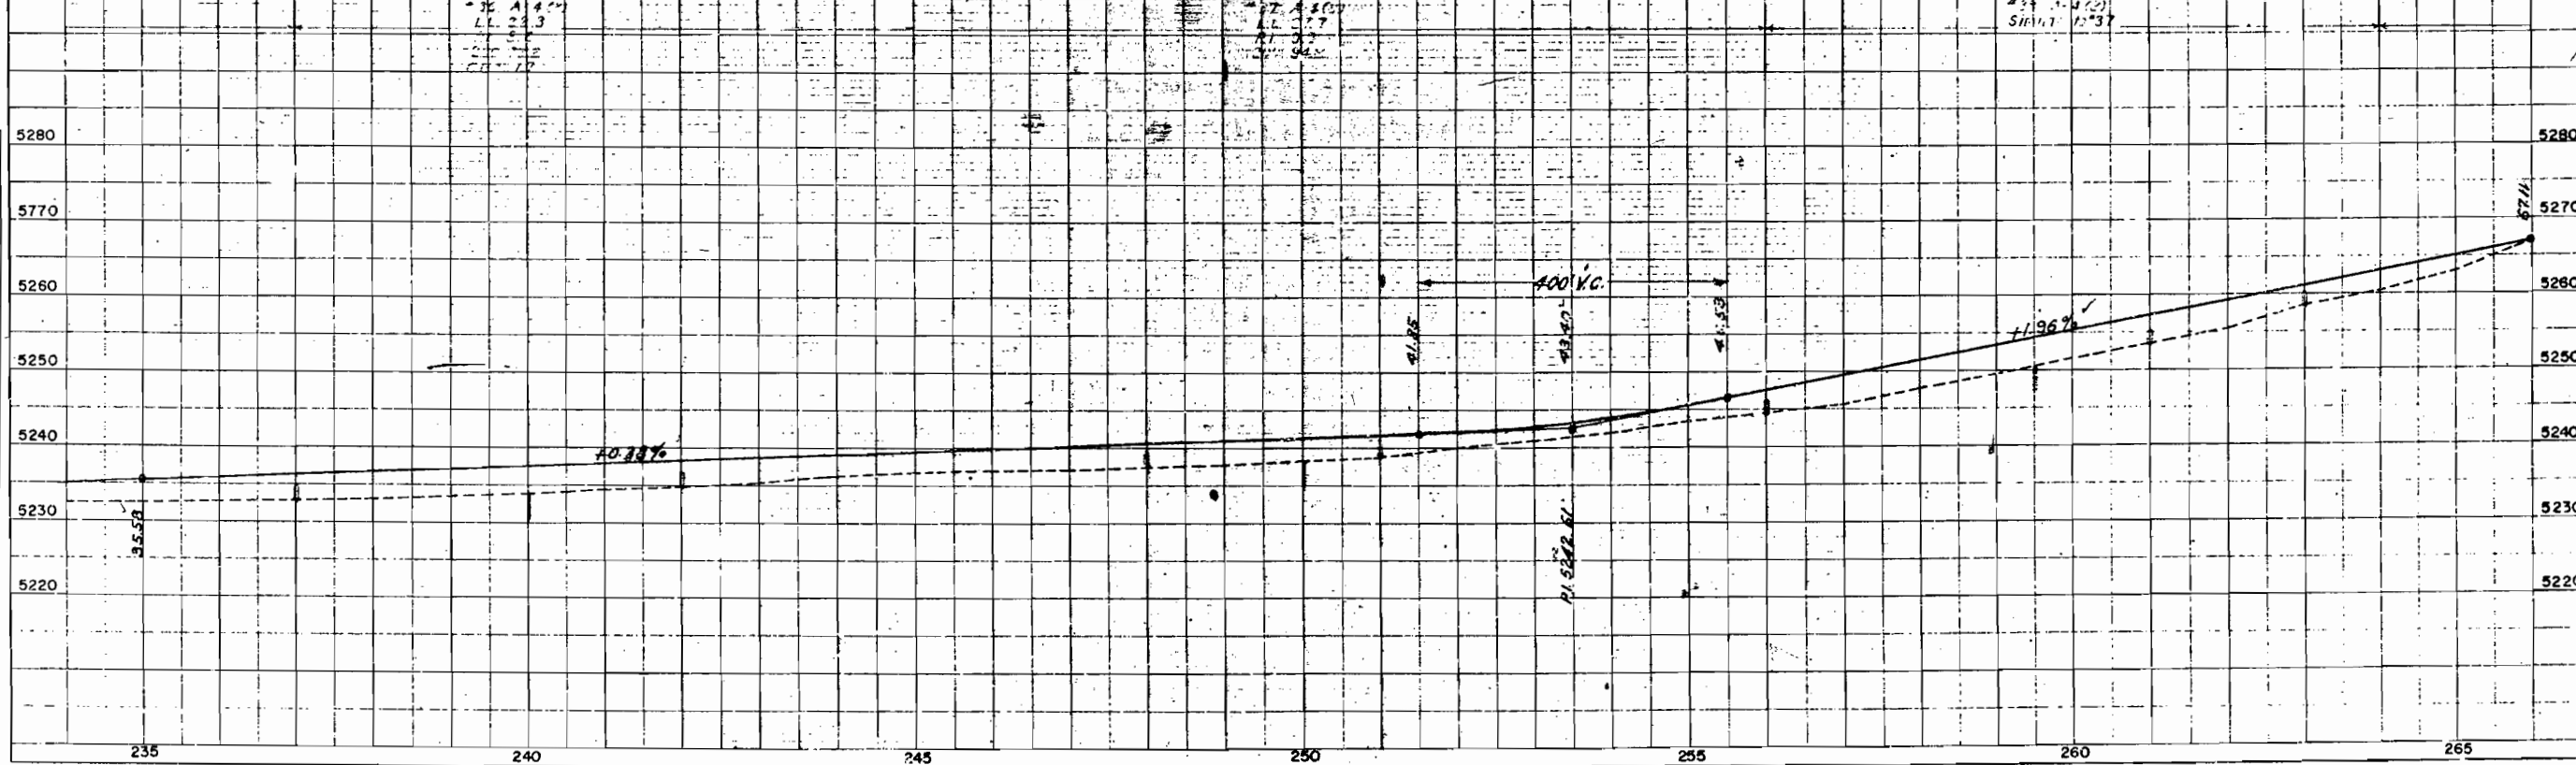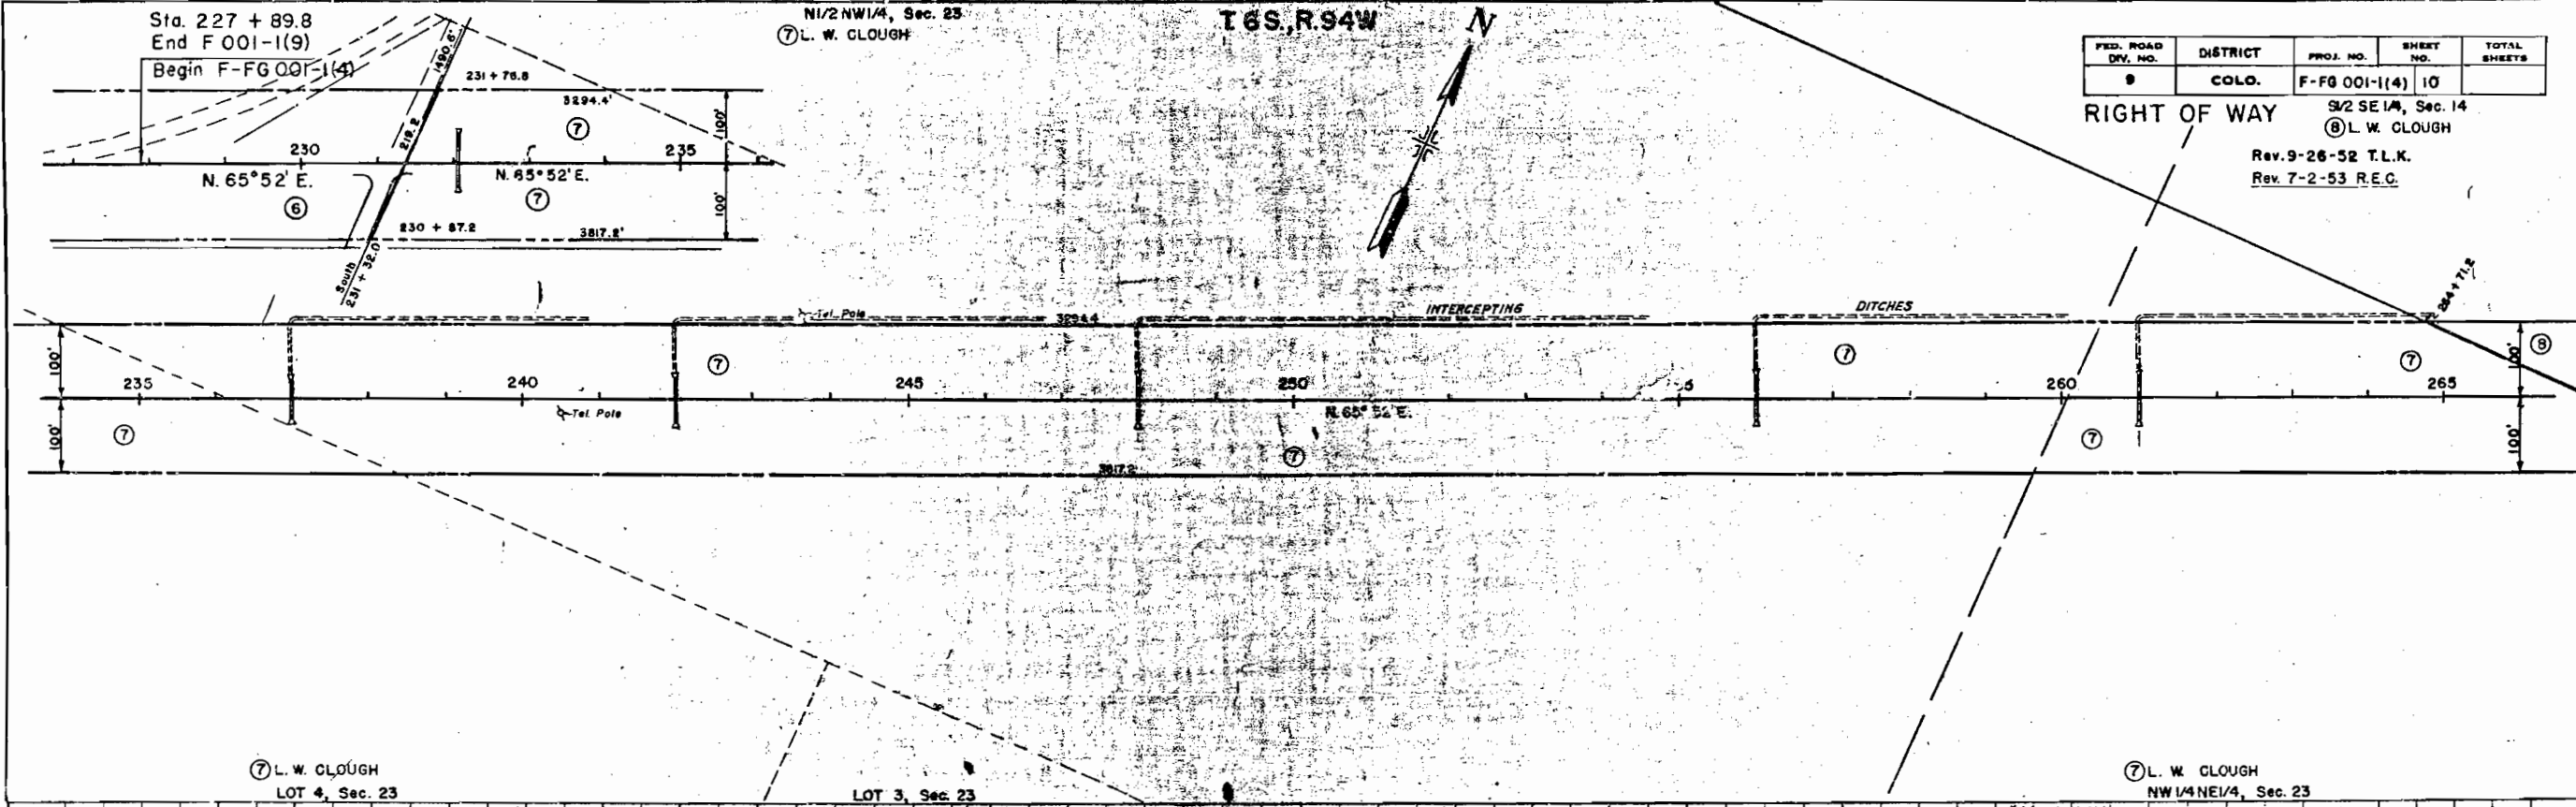



1/2 SE 1/4, Sec. 14
 L. W. CLOUGH

T6S, R94W

FED. ROAD DIV. NO.	DISTRICT	PROJ. NO.	SHEET NO.	TOTAL SHEETS
9	COLO.	F-FG 001-1(4)	11	

1/2 SW 1/4, Sec. 13



RIGHT OF WAY Rev. 9-26-52 T.L.K.

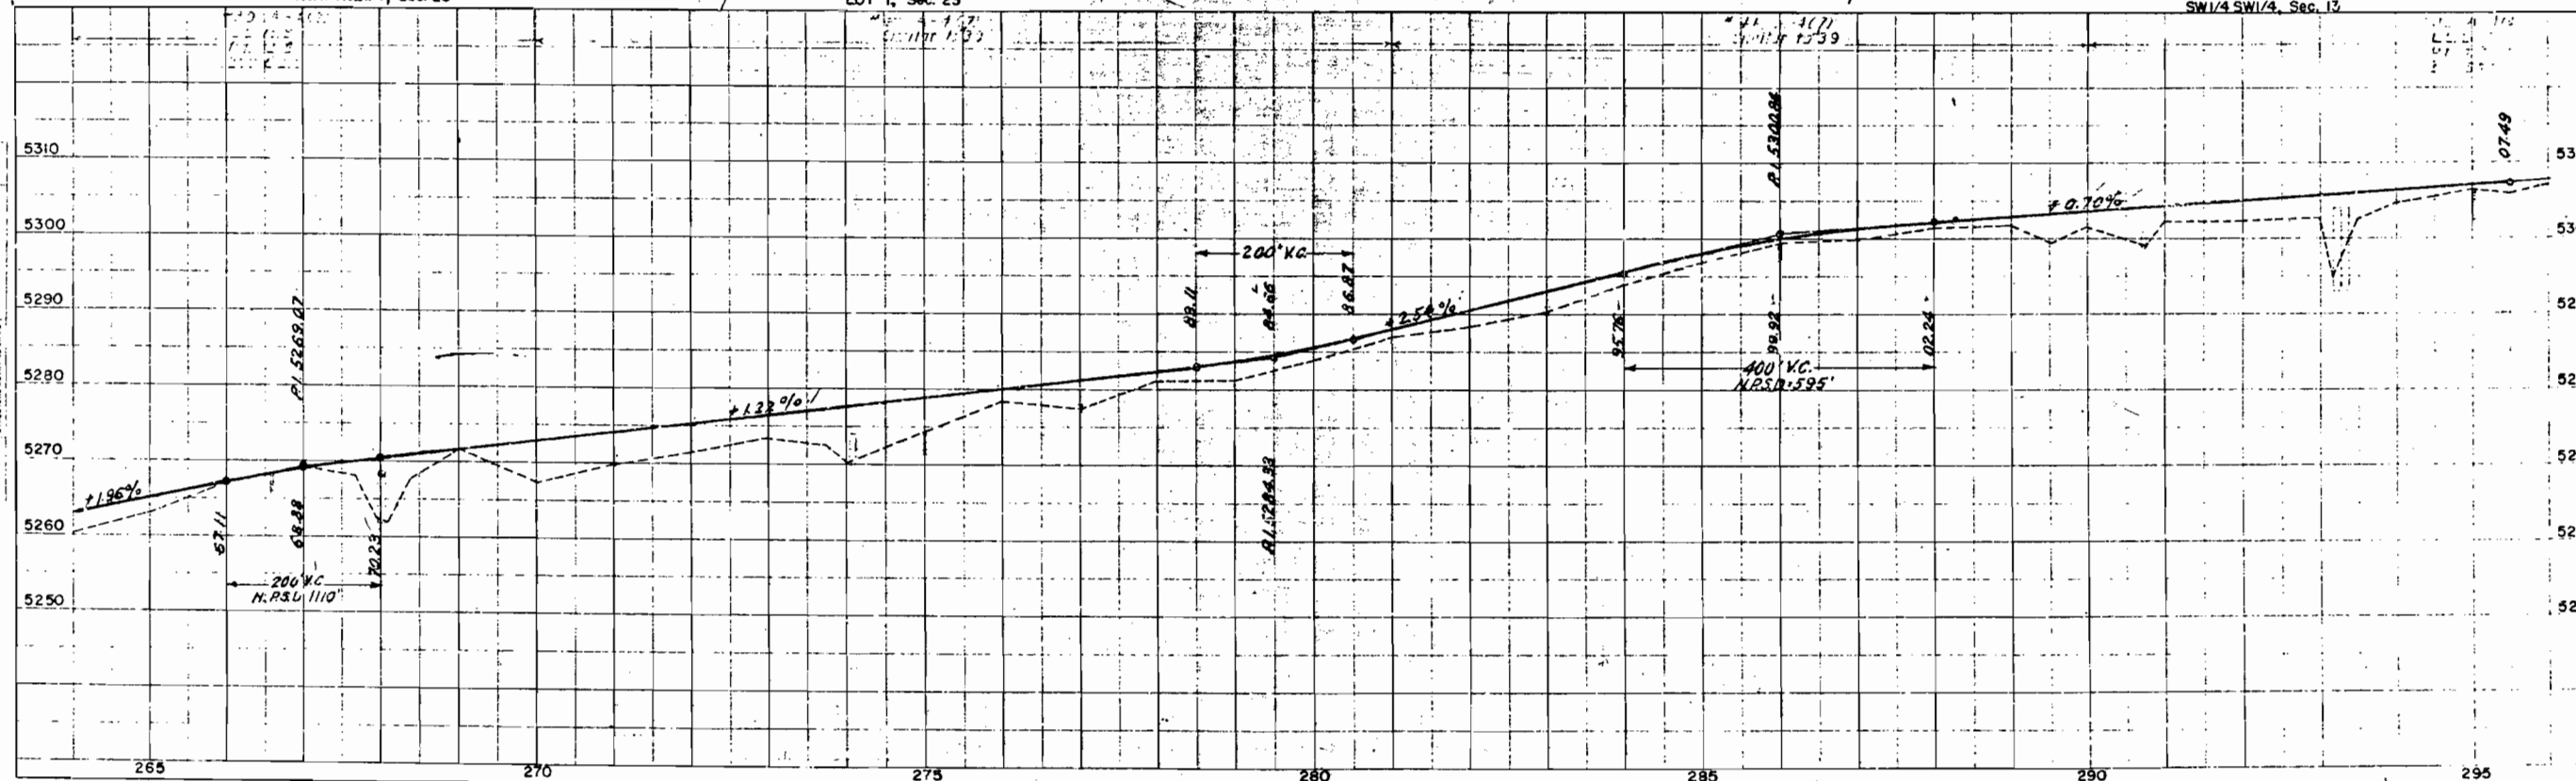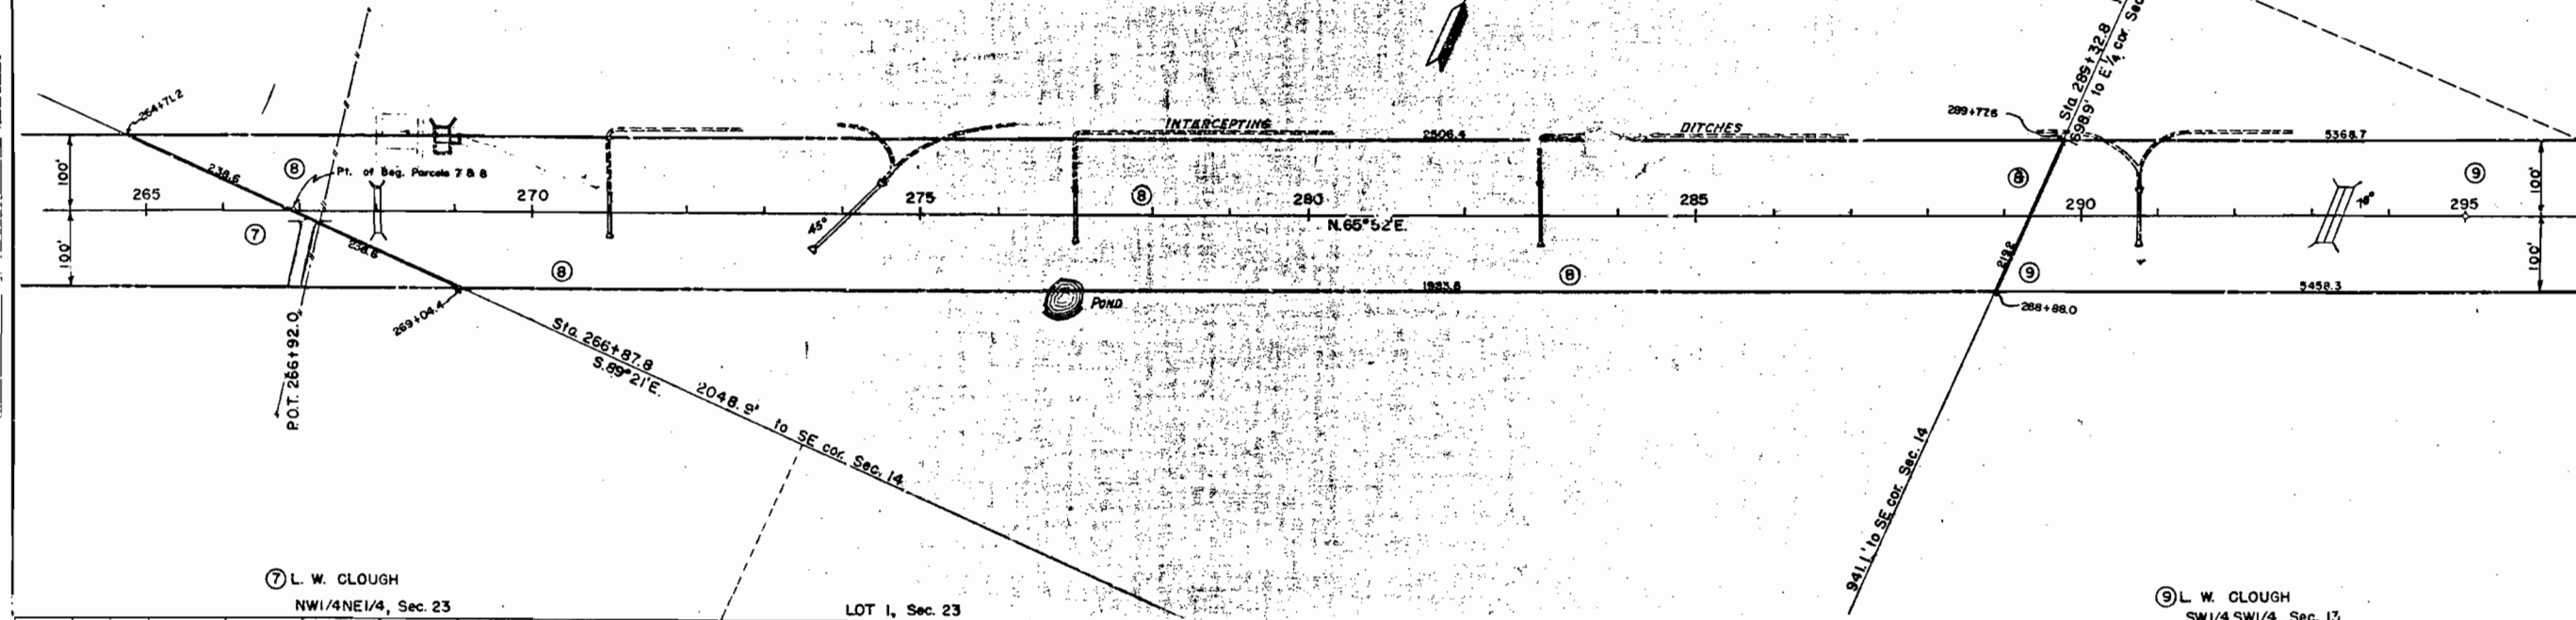

T.6S.,R.94W.

FED. ROAD DIST. NO.	DISTRICT	PROJ. NO.	SHEET NO.	TOTAL SHEETS
9	COLO.	F-88.001-1(4)	12	

RIGHT OF WAY Lot 2, Sec. 13
 ⑨ L. W. CLOUGH Rev. 9-26-52 T.L.K.

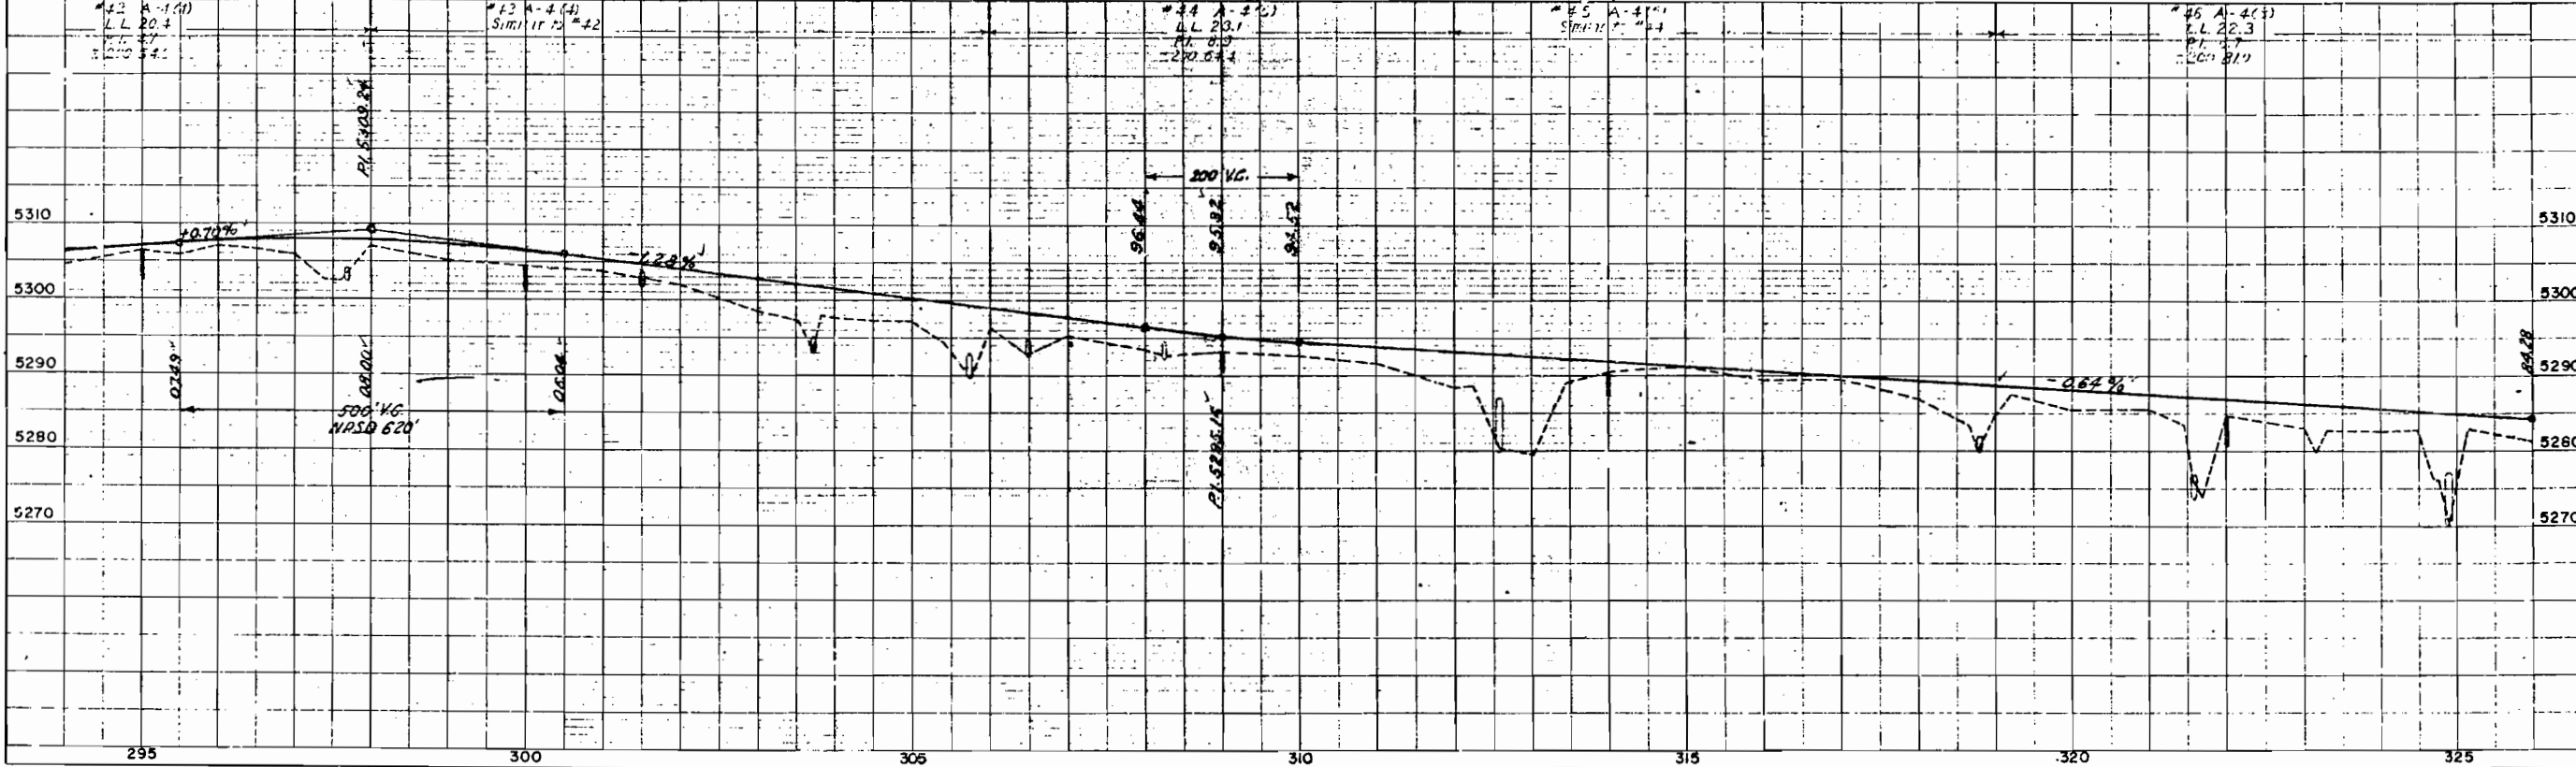
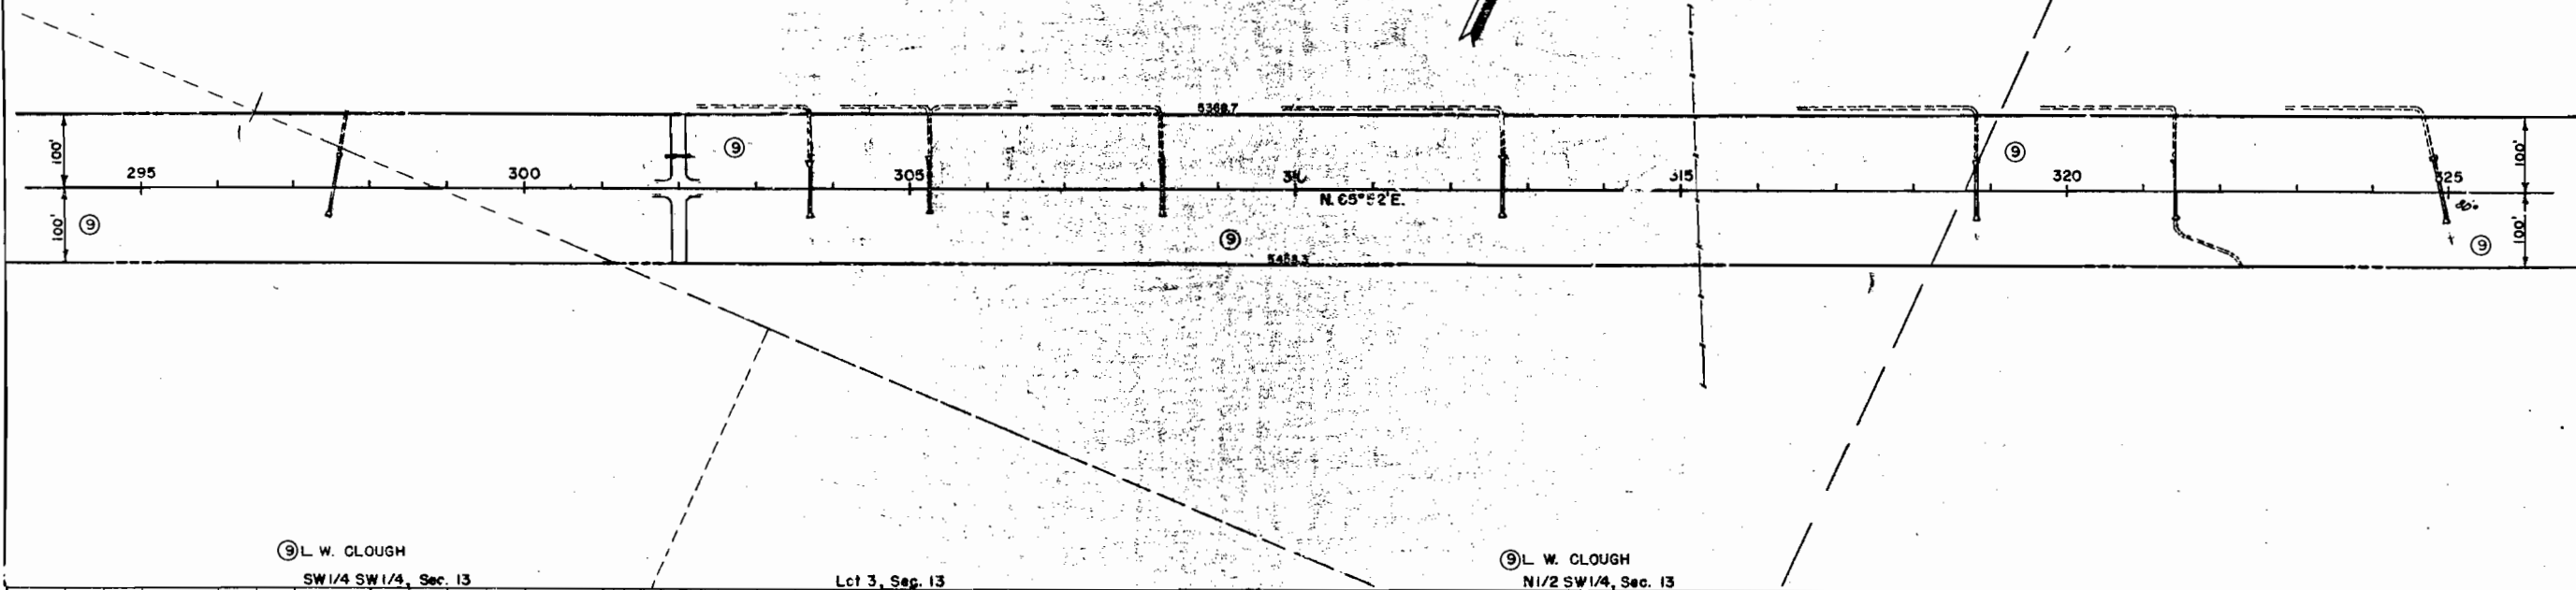


PLAN
 DATE
 SURVEYED
 ALIGNED
 CHECKED
 BY

PROFILE
 DATE
 SURVEYED
 ALIGNED
 CHECKED
 BY

RIGHT OF WAY

T.6S.,R.93W. Rev. 9-26-52 T.L.K.
Rev. 11-21-52 T.L.K.

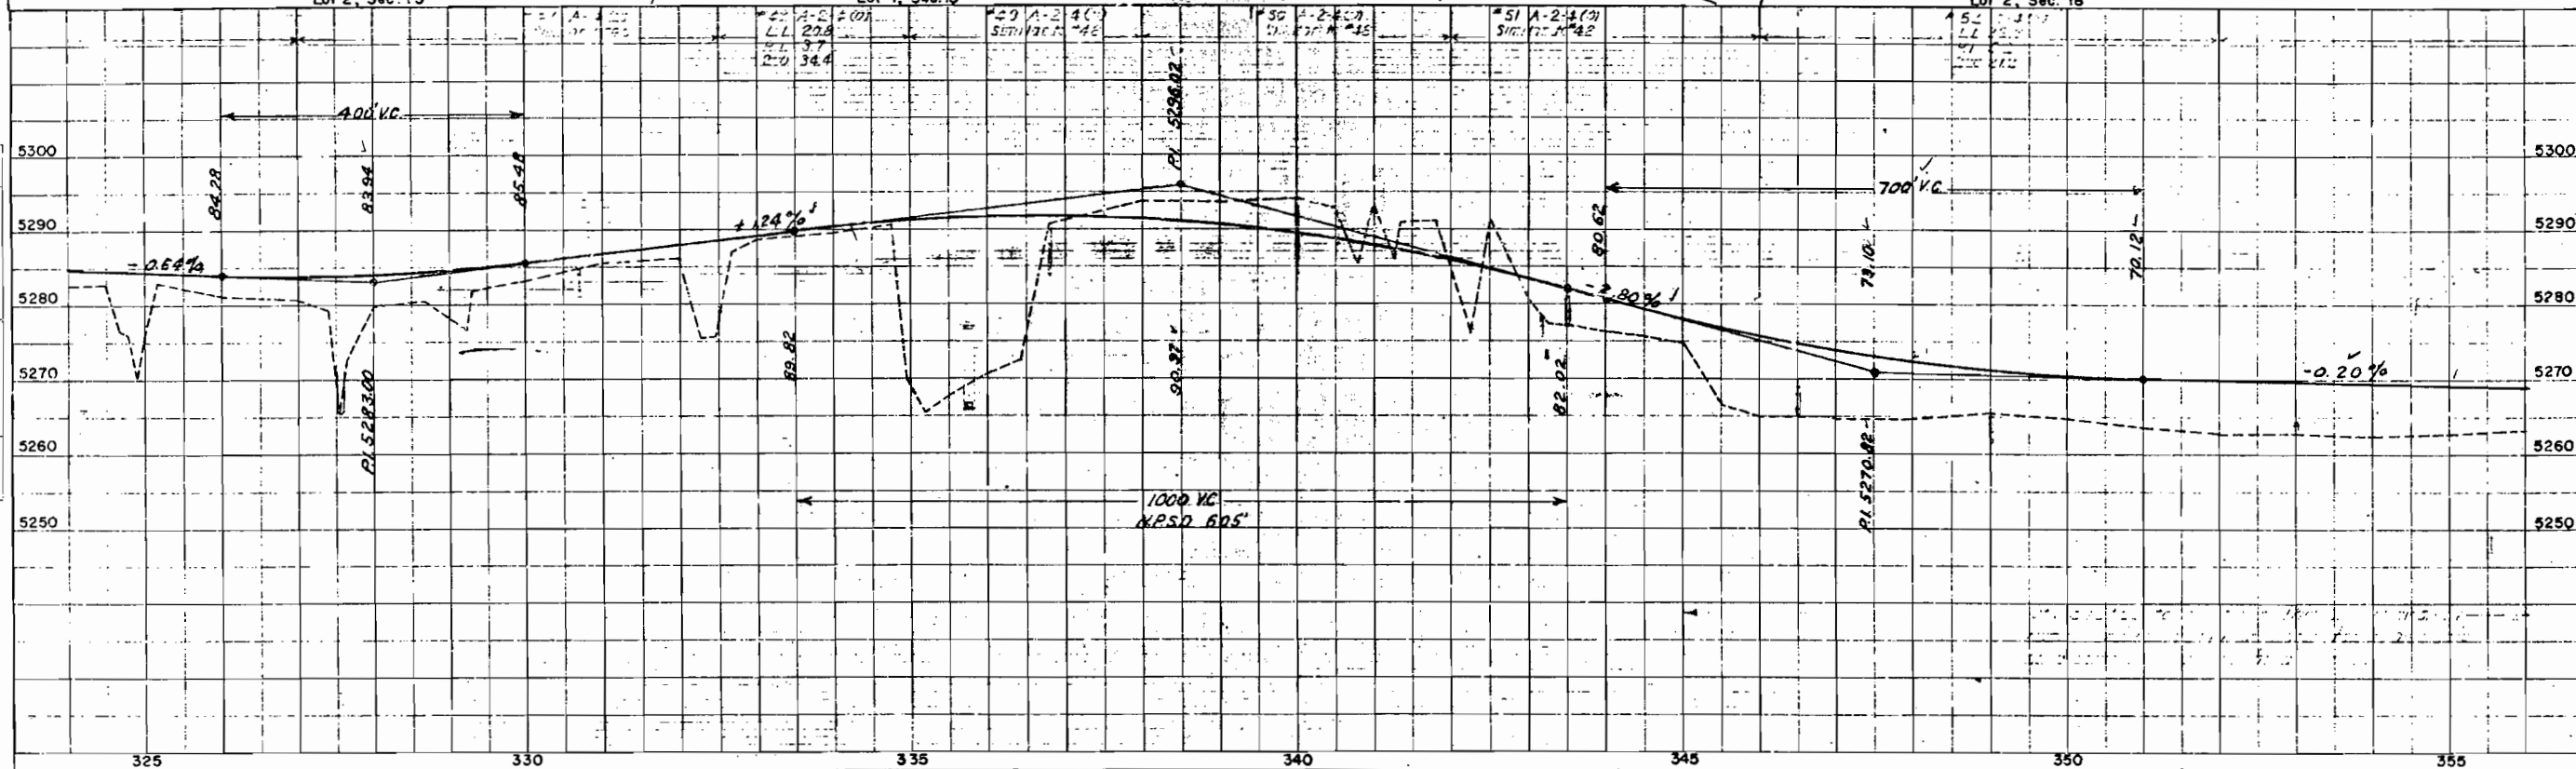
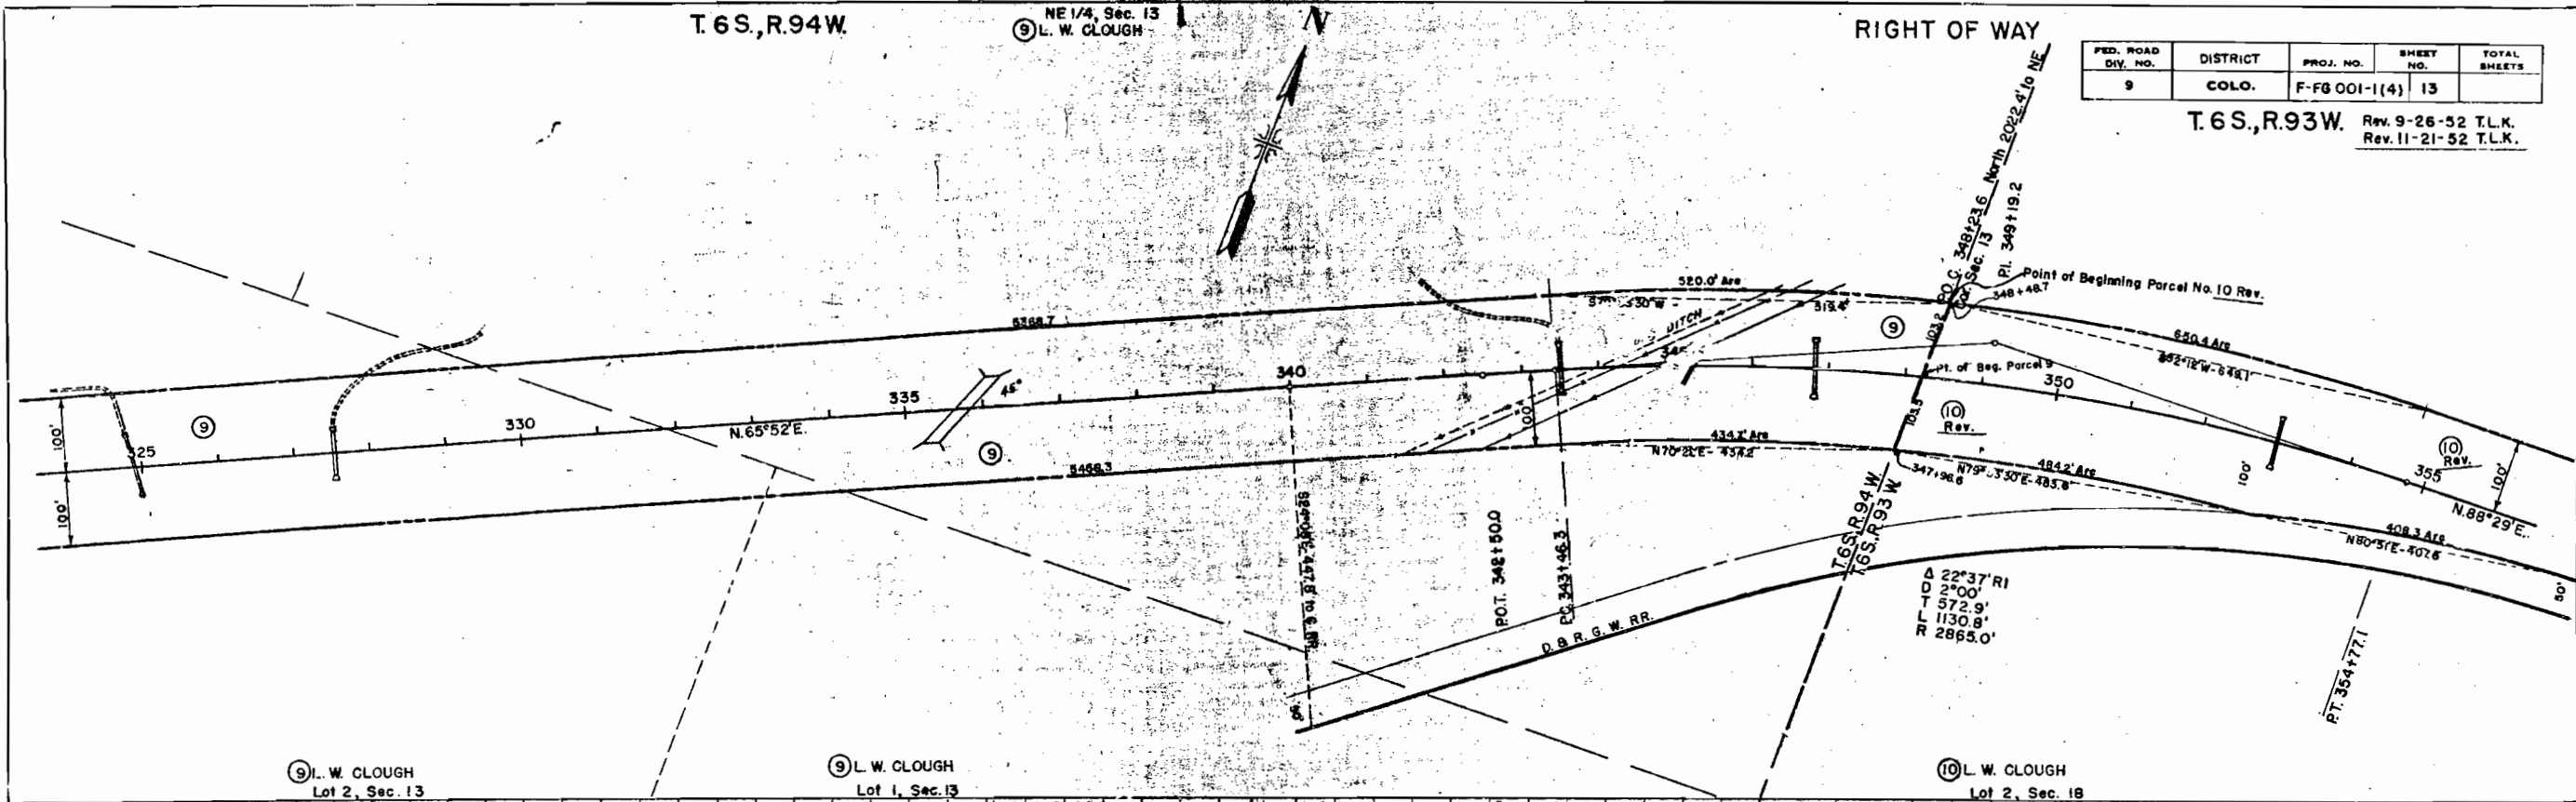


SE1/4NW1/4, Sec. 18
 (1) Albert G. Robinson
 Rev. Mary M. Robinson

T6S, R93W



FED. ROAD DIV. NO.	DISTRICT	PROJ. NO.	SHEET NO.	TOTAL SHEETS
9	COLO.	F-FG-001-1(4)	14	

RIGHT OF WAY Rev. 9-26-52 T.L.K.
 Rev. 11-21-52 T.L.K.

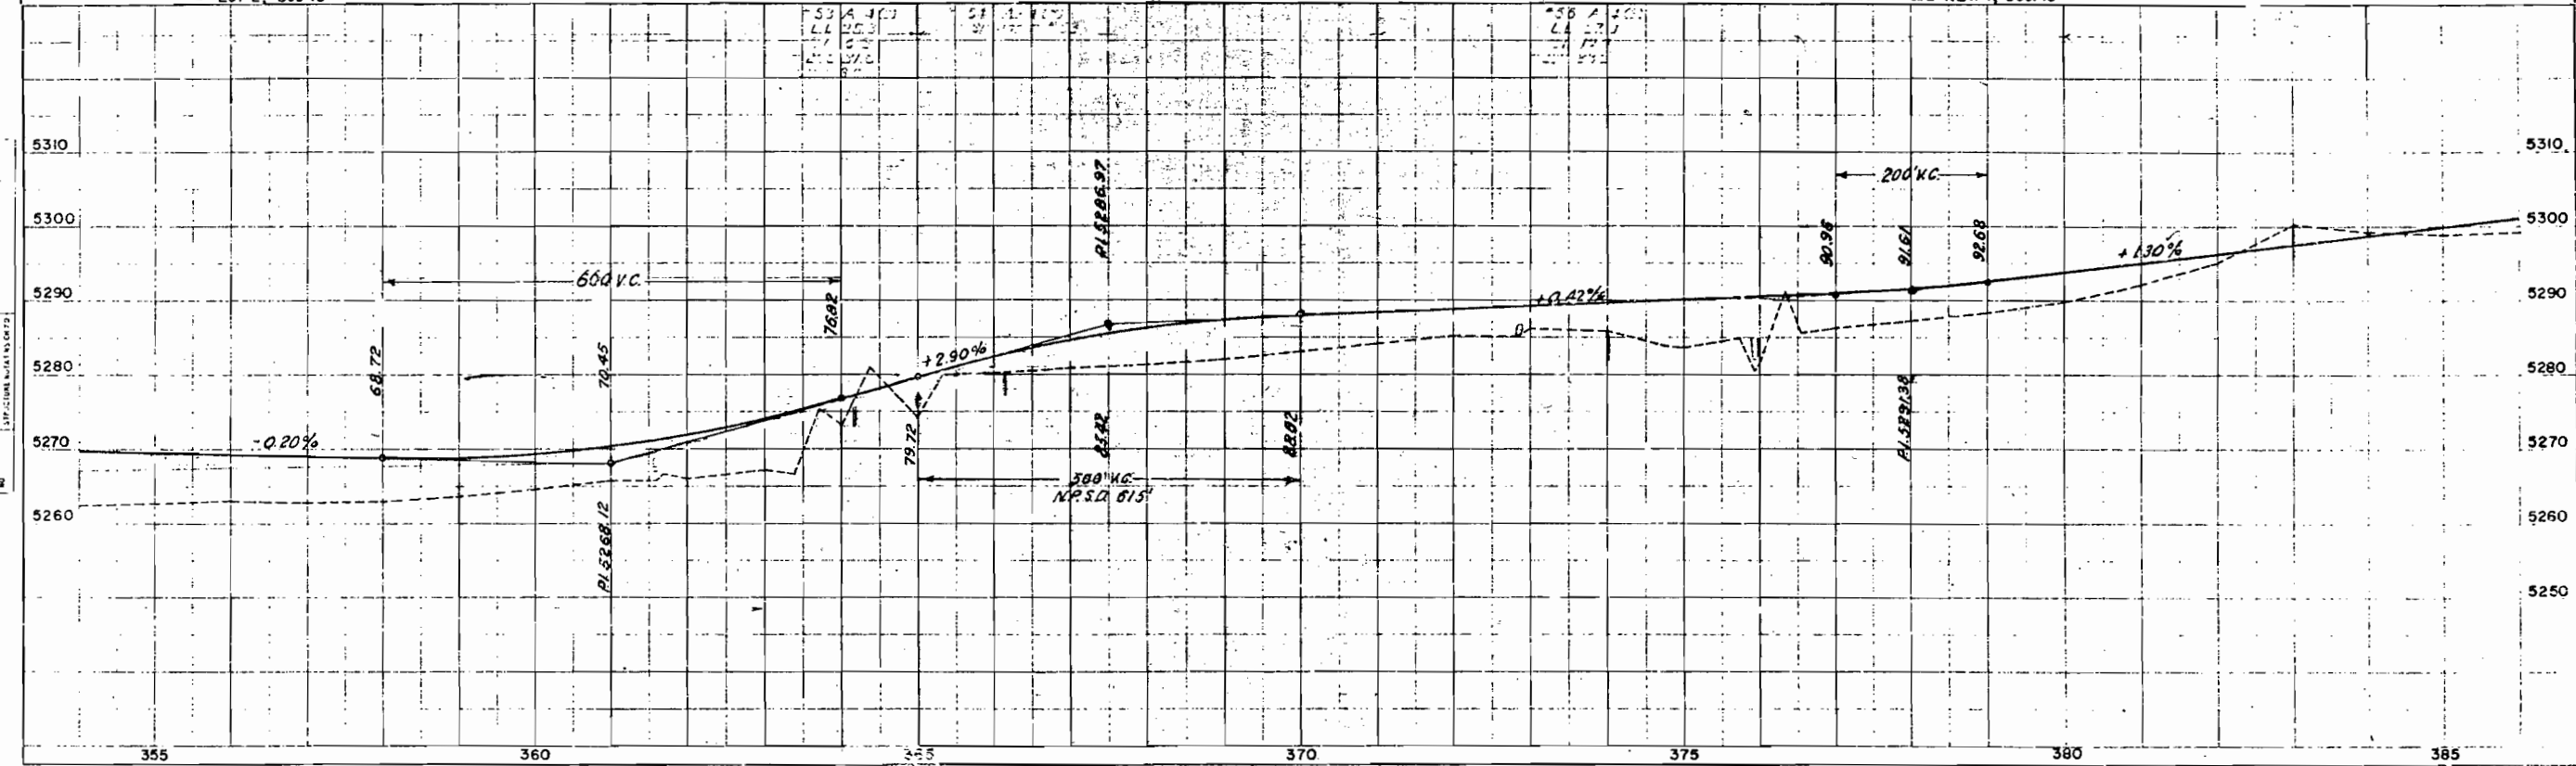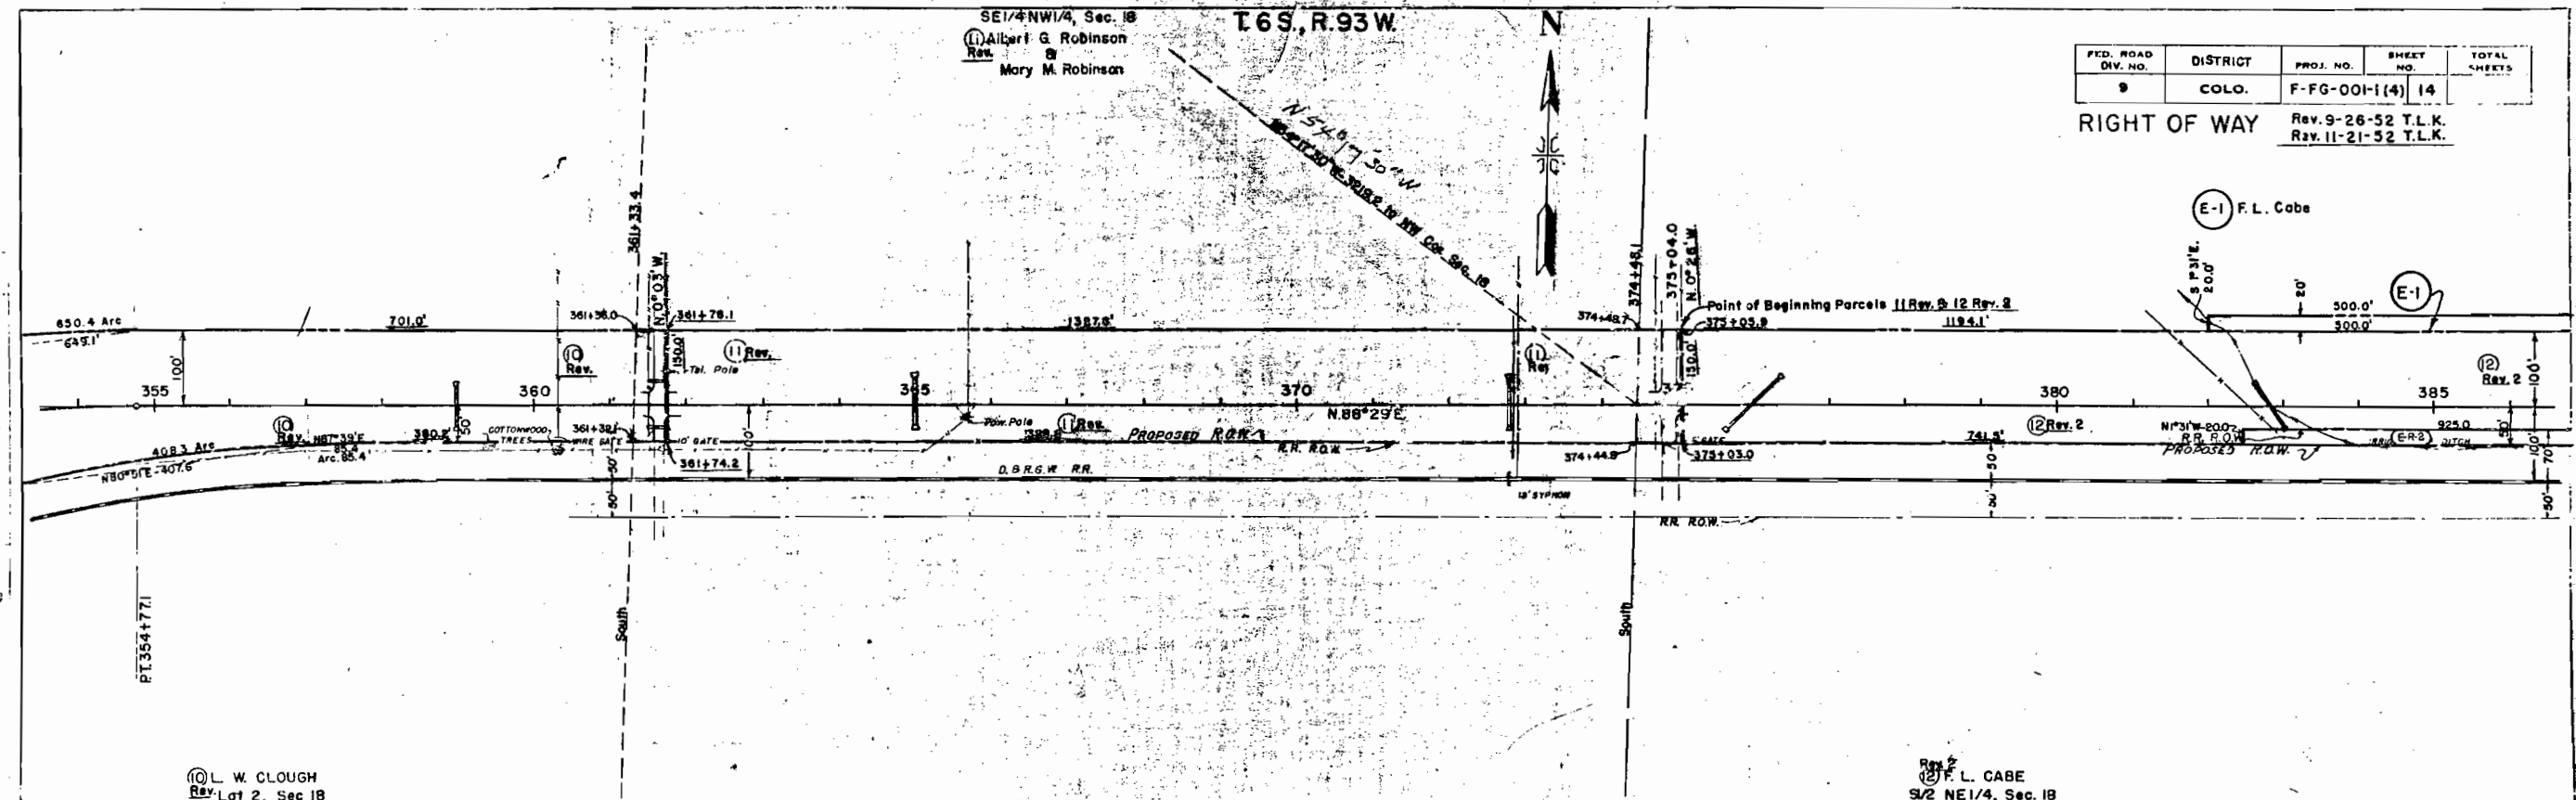


DATE
 PLAN
 SURVEYED
 PLOTTED
 DATE
 BY
 CHECKED
 DATE
 BY

DATE
 PROFILE
 SURVEYED
 PLOTTED
 DATE
 BY
 CHECKED
 DATE
 BY

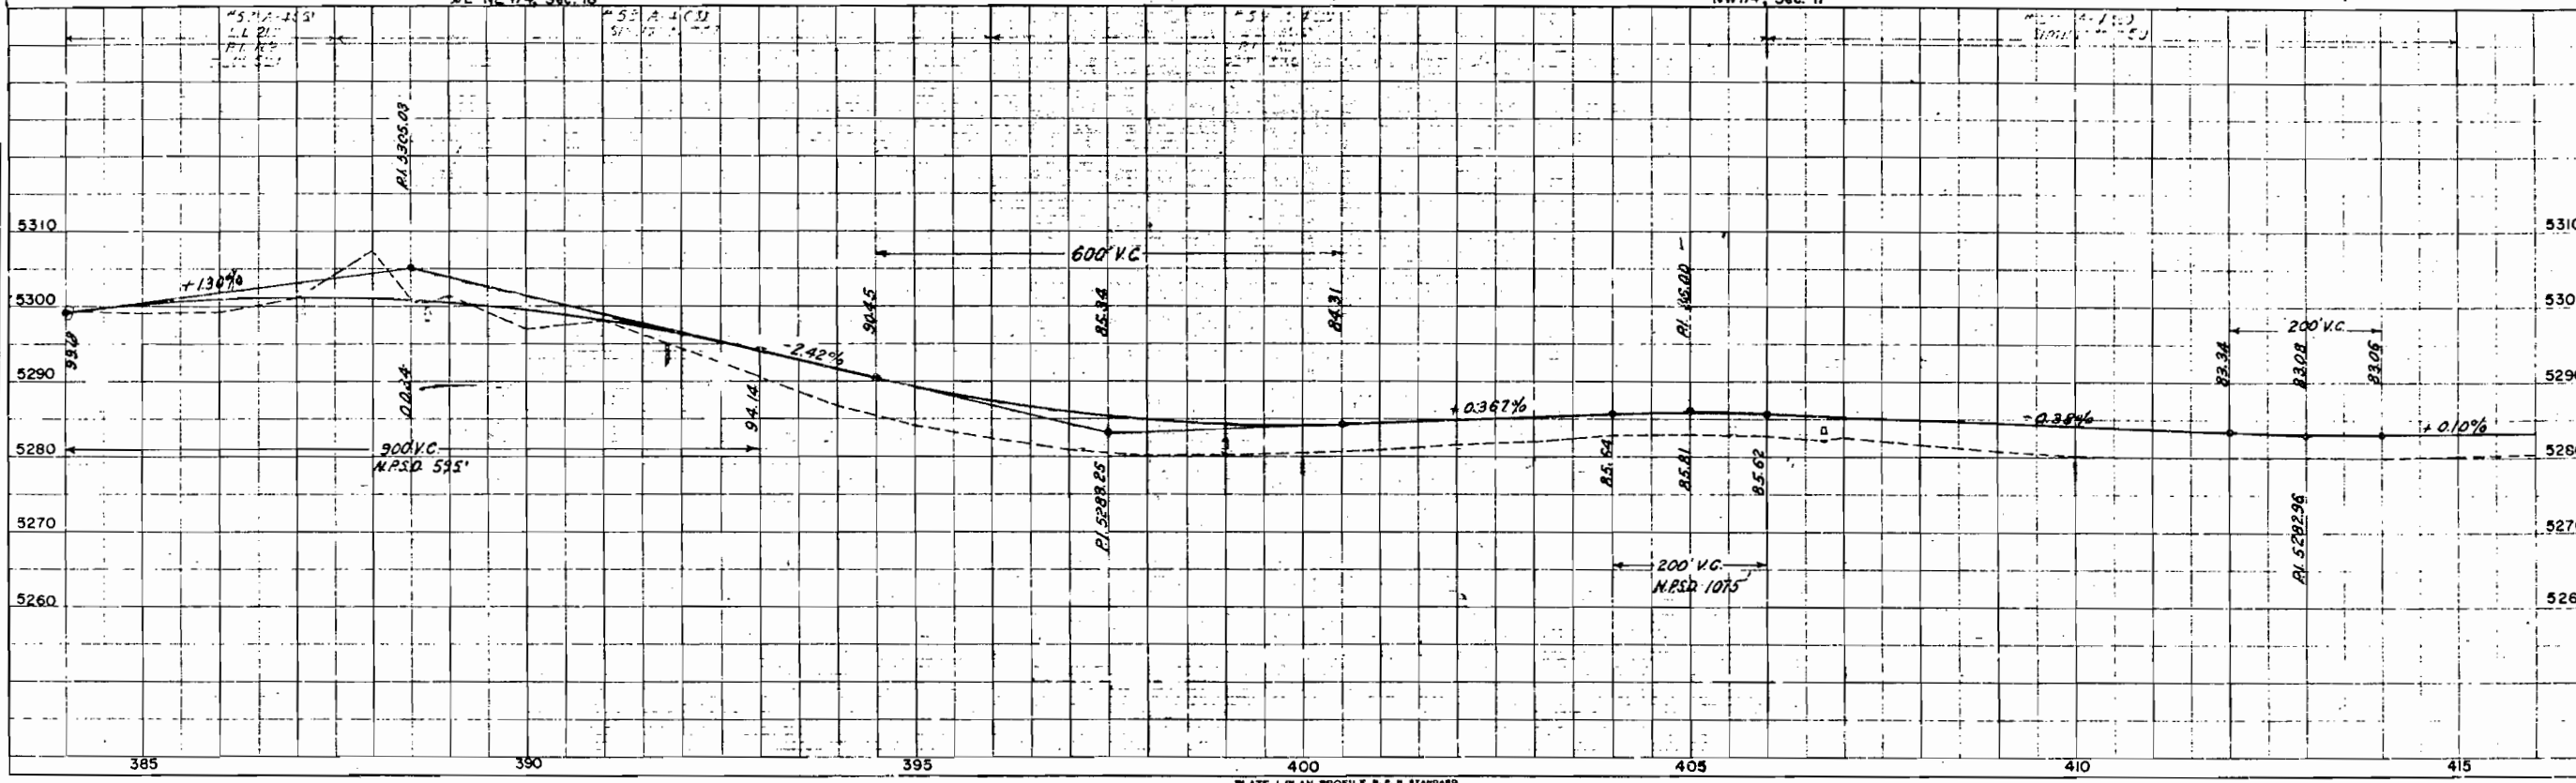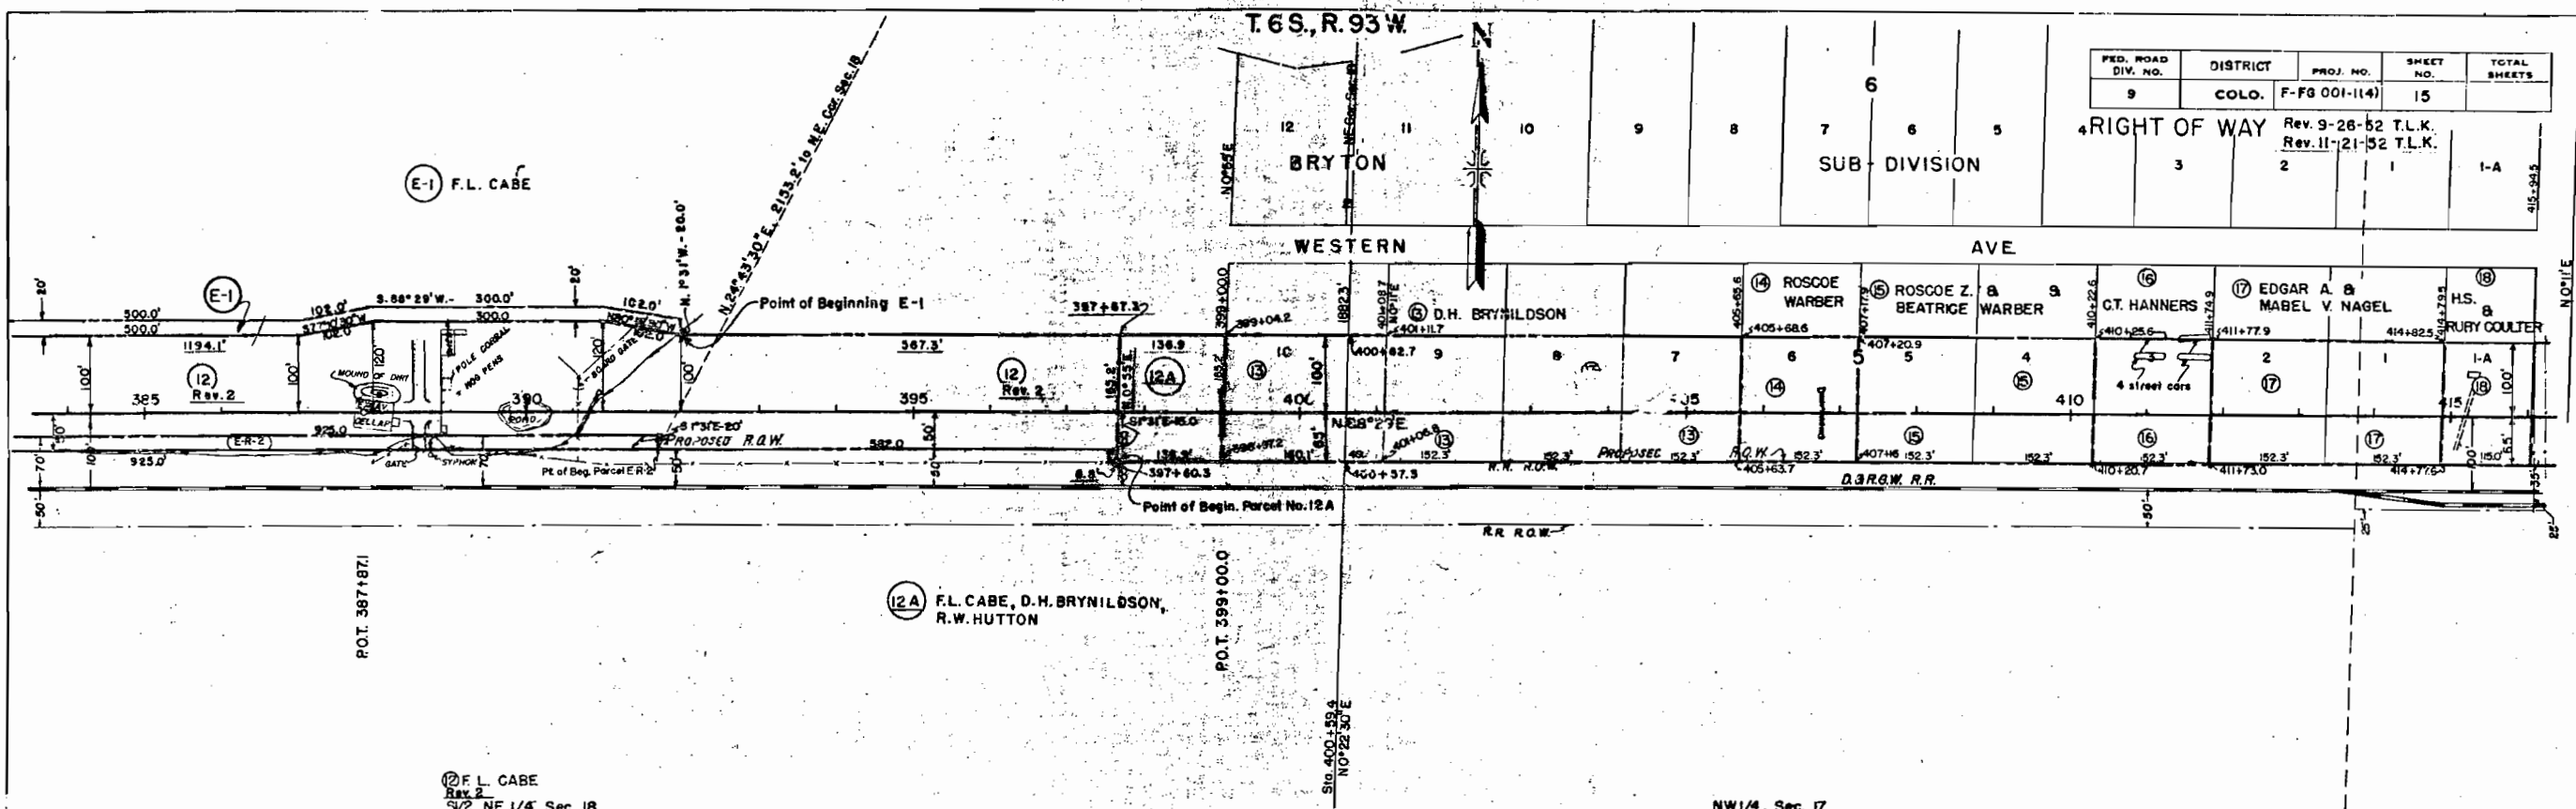

PLAN
 SHOWN
 ALIGNED
 10/6/59

PROFILE
 10/6/59

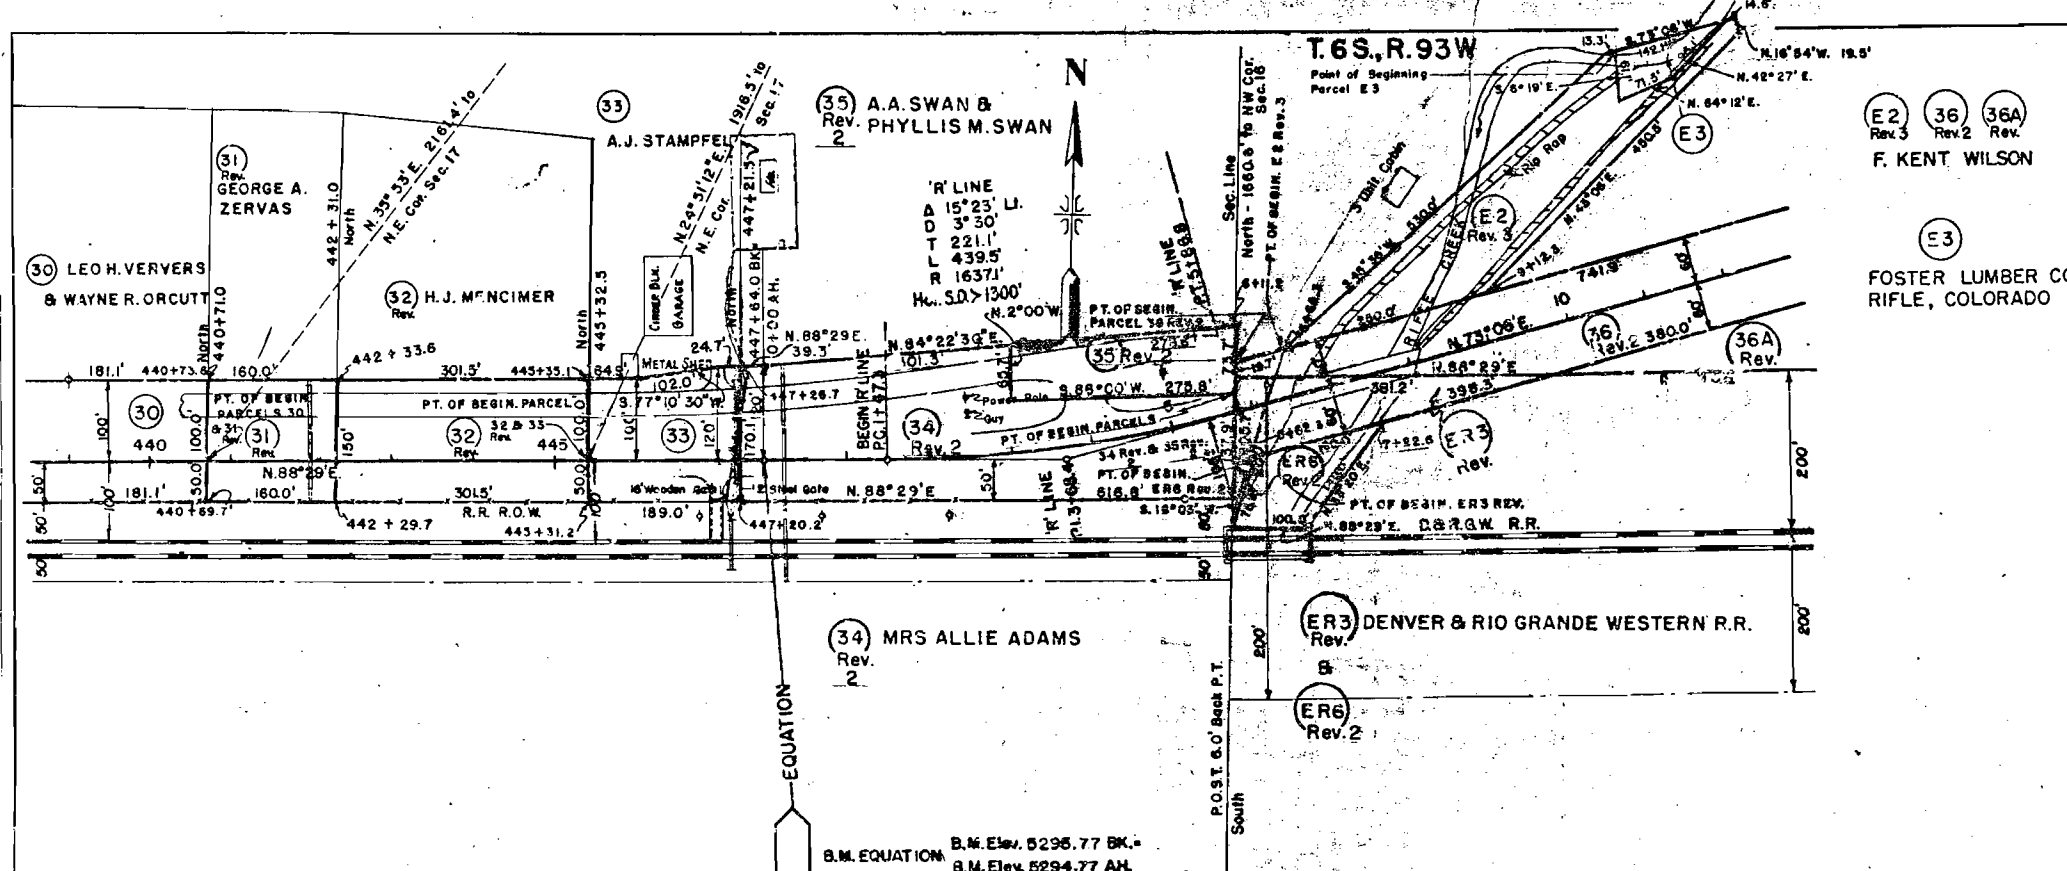


Rev. Topography

FED. ROAD DIV. NO.	DISTRICT	PROJ. NO.	SHEET NO.	TOTAL SHEETS
9	COLD.	F-6600F-44	17	


RIGHT OF WAY


Rev. 12-10-52 T.L.K.
 Rev. 1-7-53 T.L.K.-REC
 (For change in R.O.W. on Lt. sta. 5+10 to 6+)
 Rev. 2-13-53 REC.
 (Sta. 440+10 to 445+)
 Rev. 6-10-53 R.E.C.
 (Parcels E2-Rev. 3 and E3)
 Rev. 7-15-54 R.E.C.
 (Parcels 34 Rev. 2 and 35 Rev. 2)


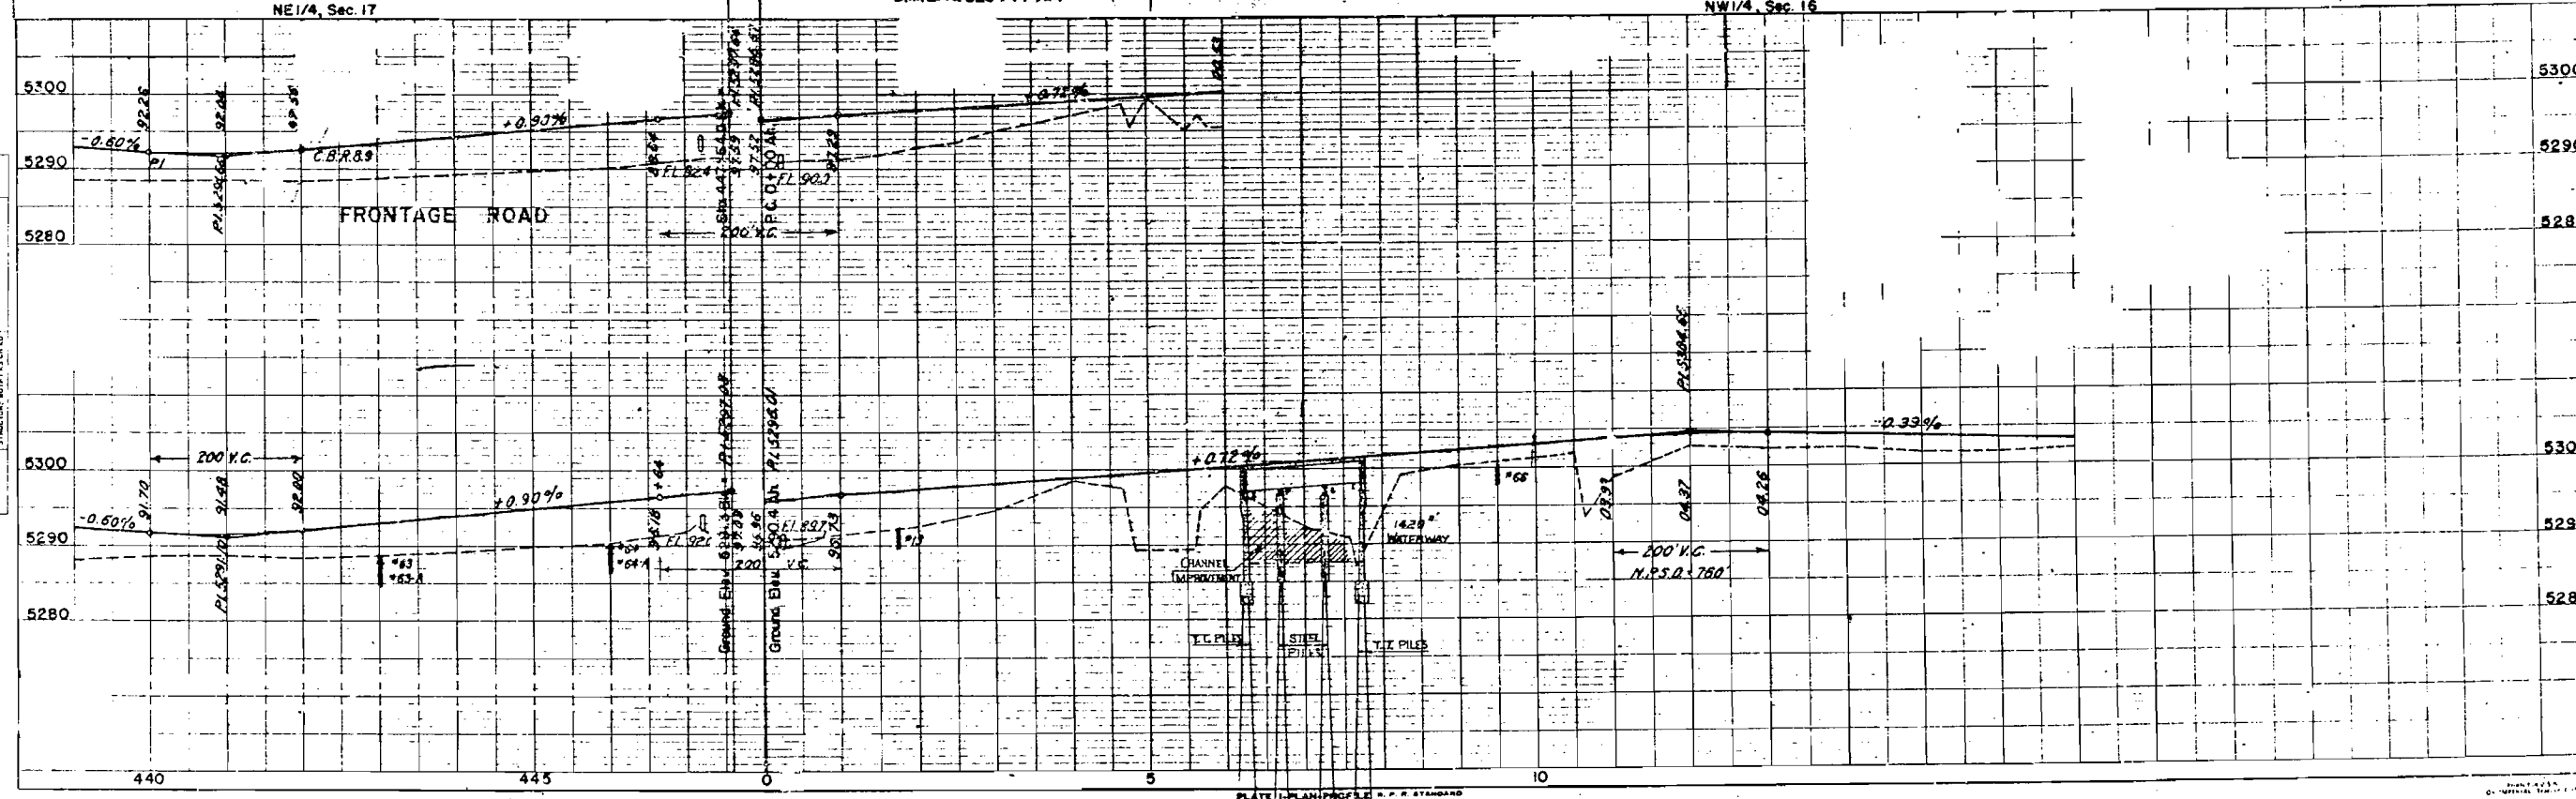


PLAN	DATE	BY	CHECKED
PLAN	1/6/59	W. J. HARRIS	W. J. HARRIS
REVISIONS			
1. J. HARRIS			
2. J. HARRIS			
PROFILE	DATE	BY	CHECKED
PROFILE	1/6/59	W. J. HARRIS	W. J. HARRIS
REVISIONS			
1. J. HARRIS			
2. J. HARRIS			
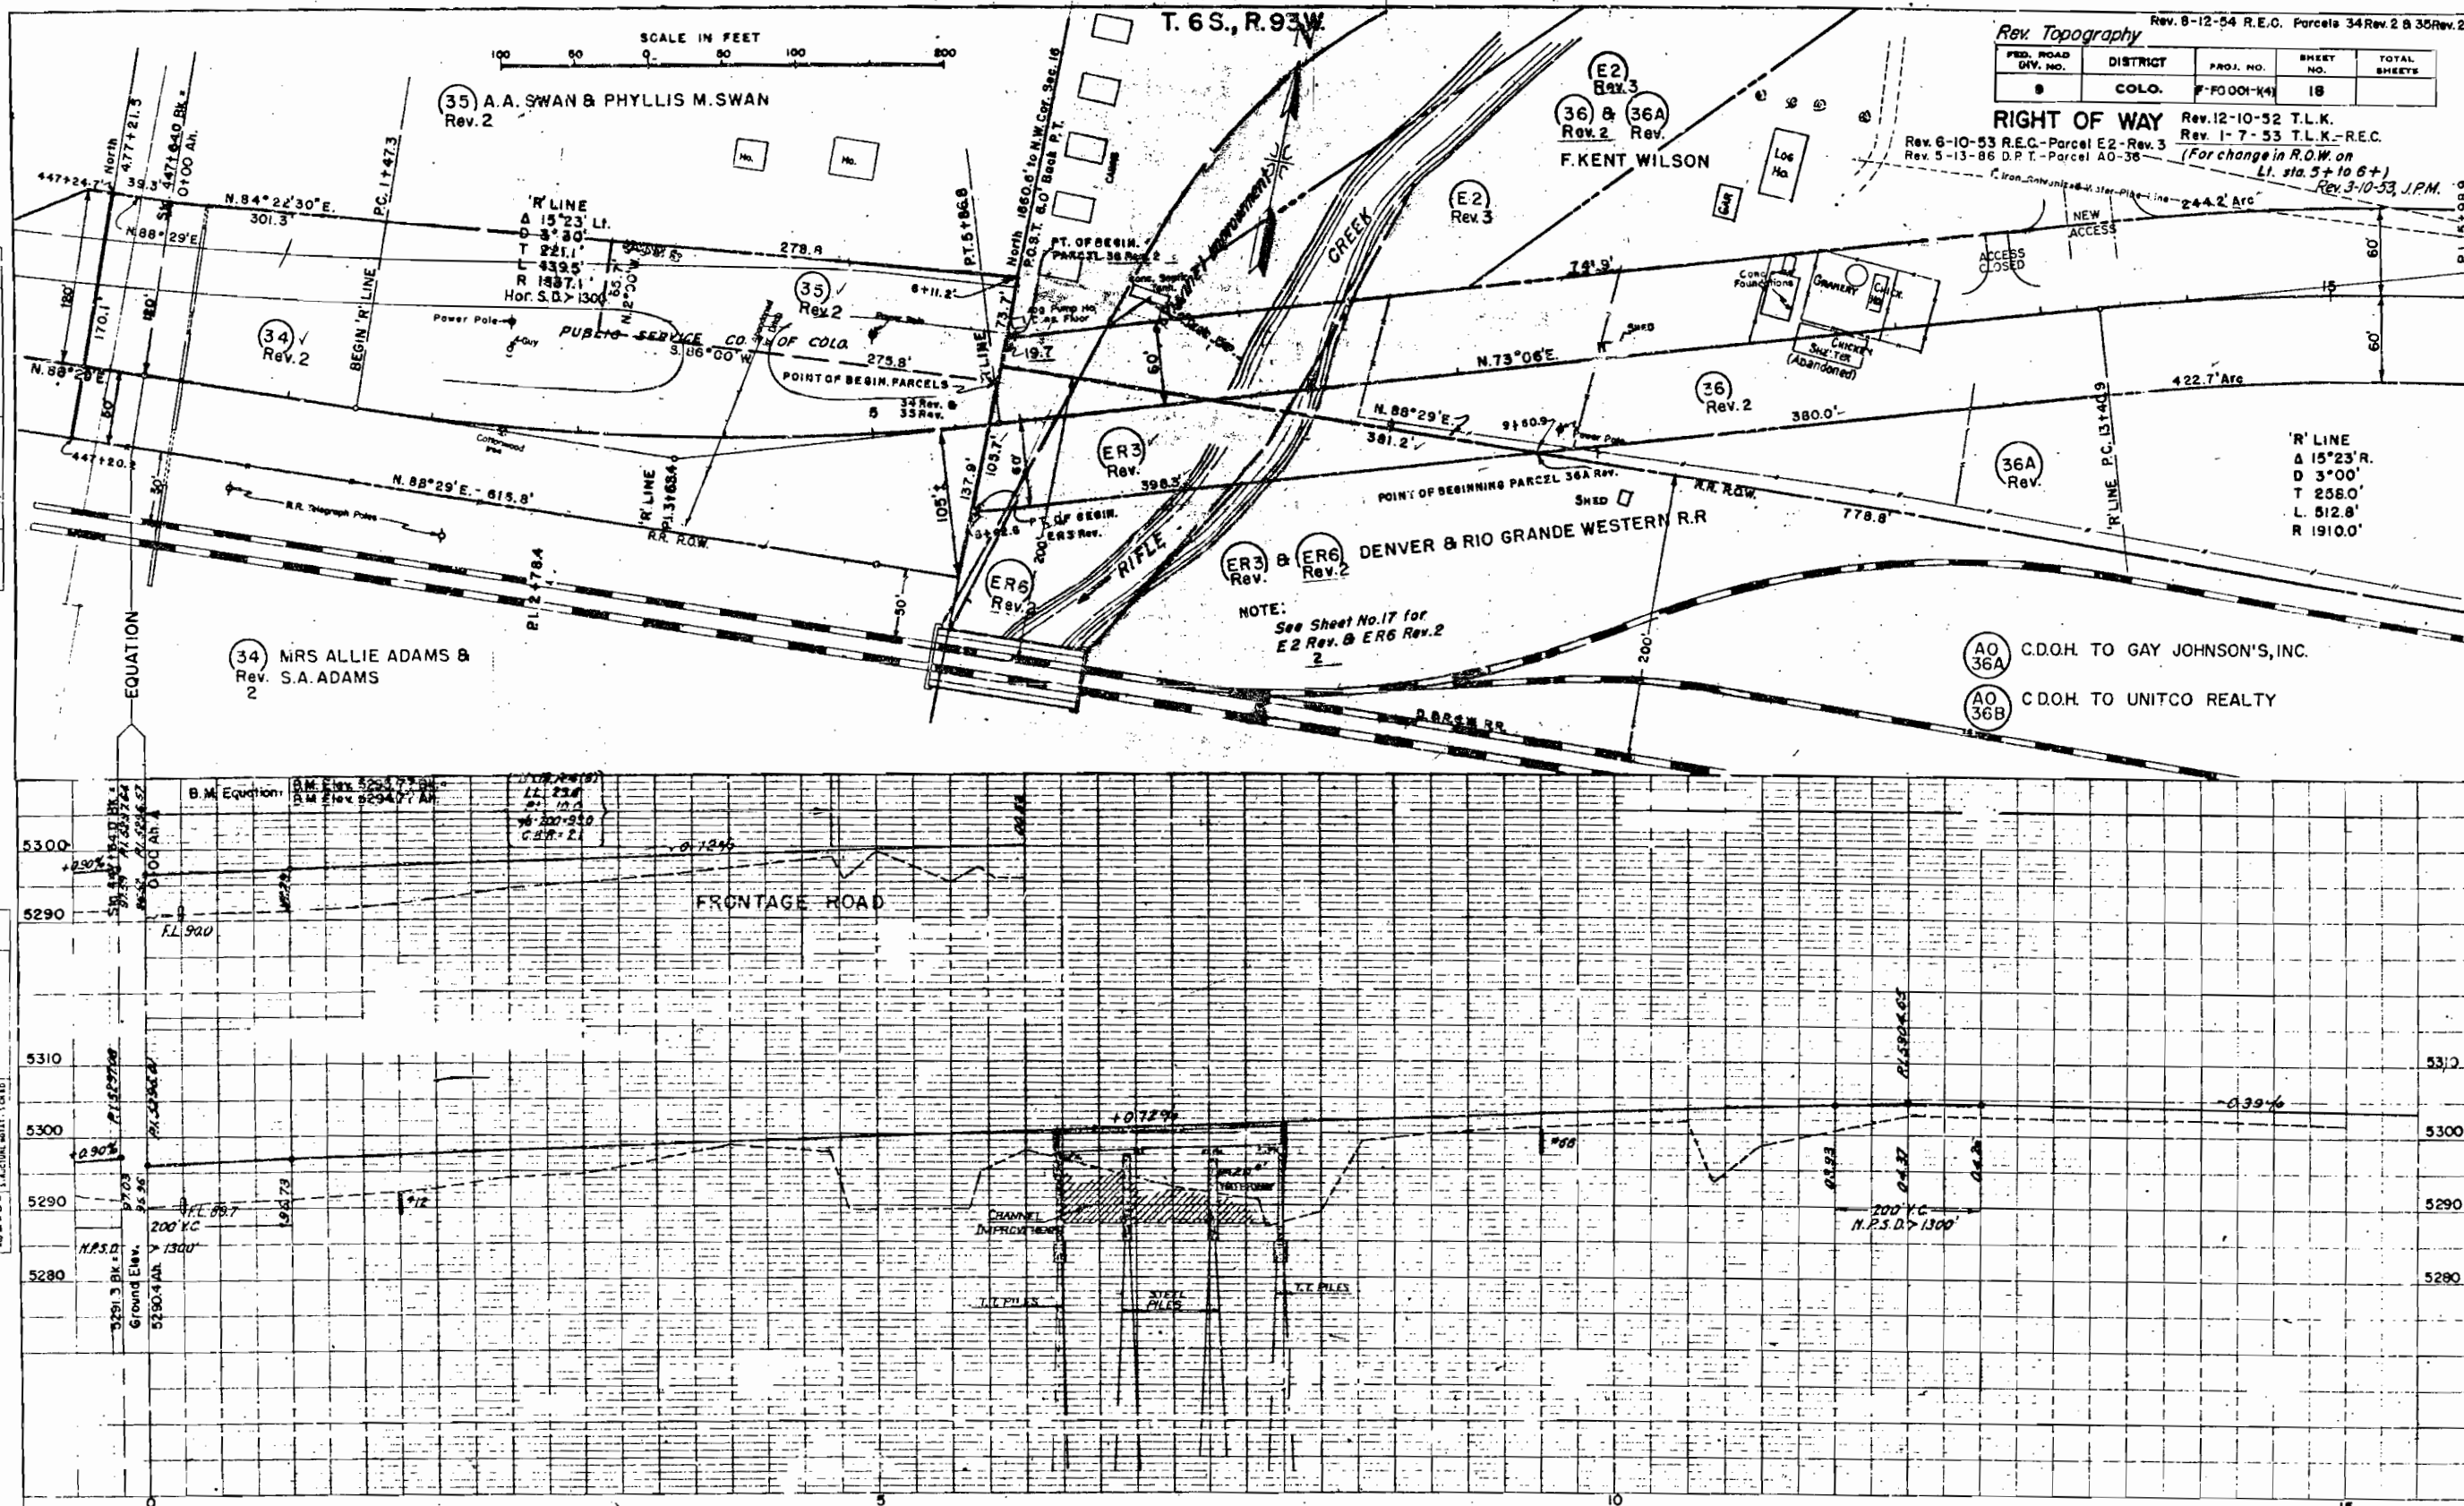


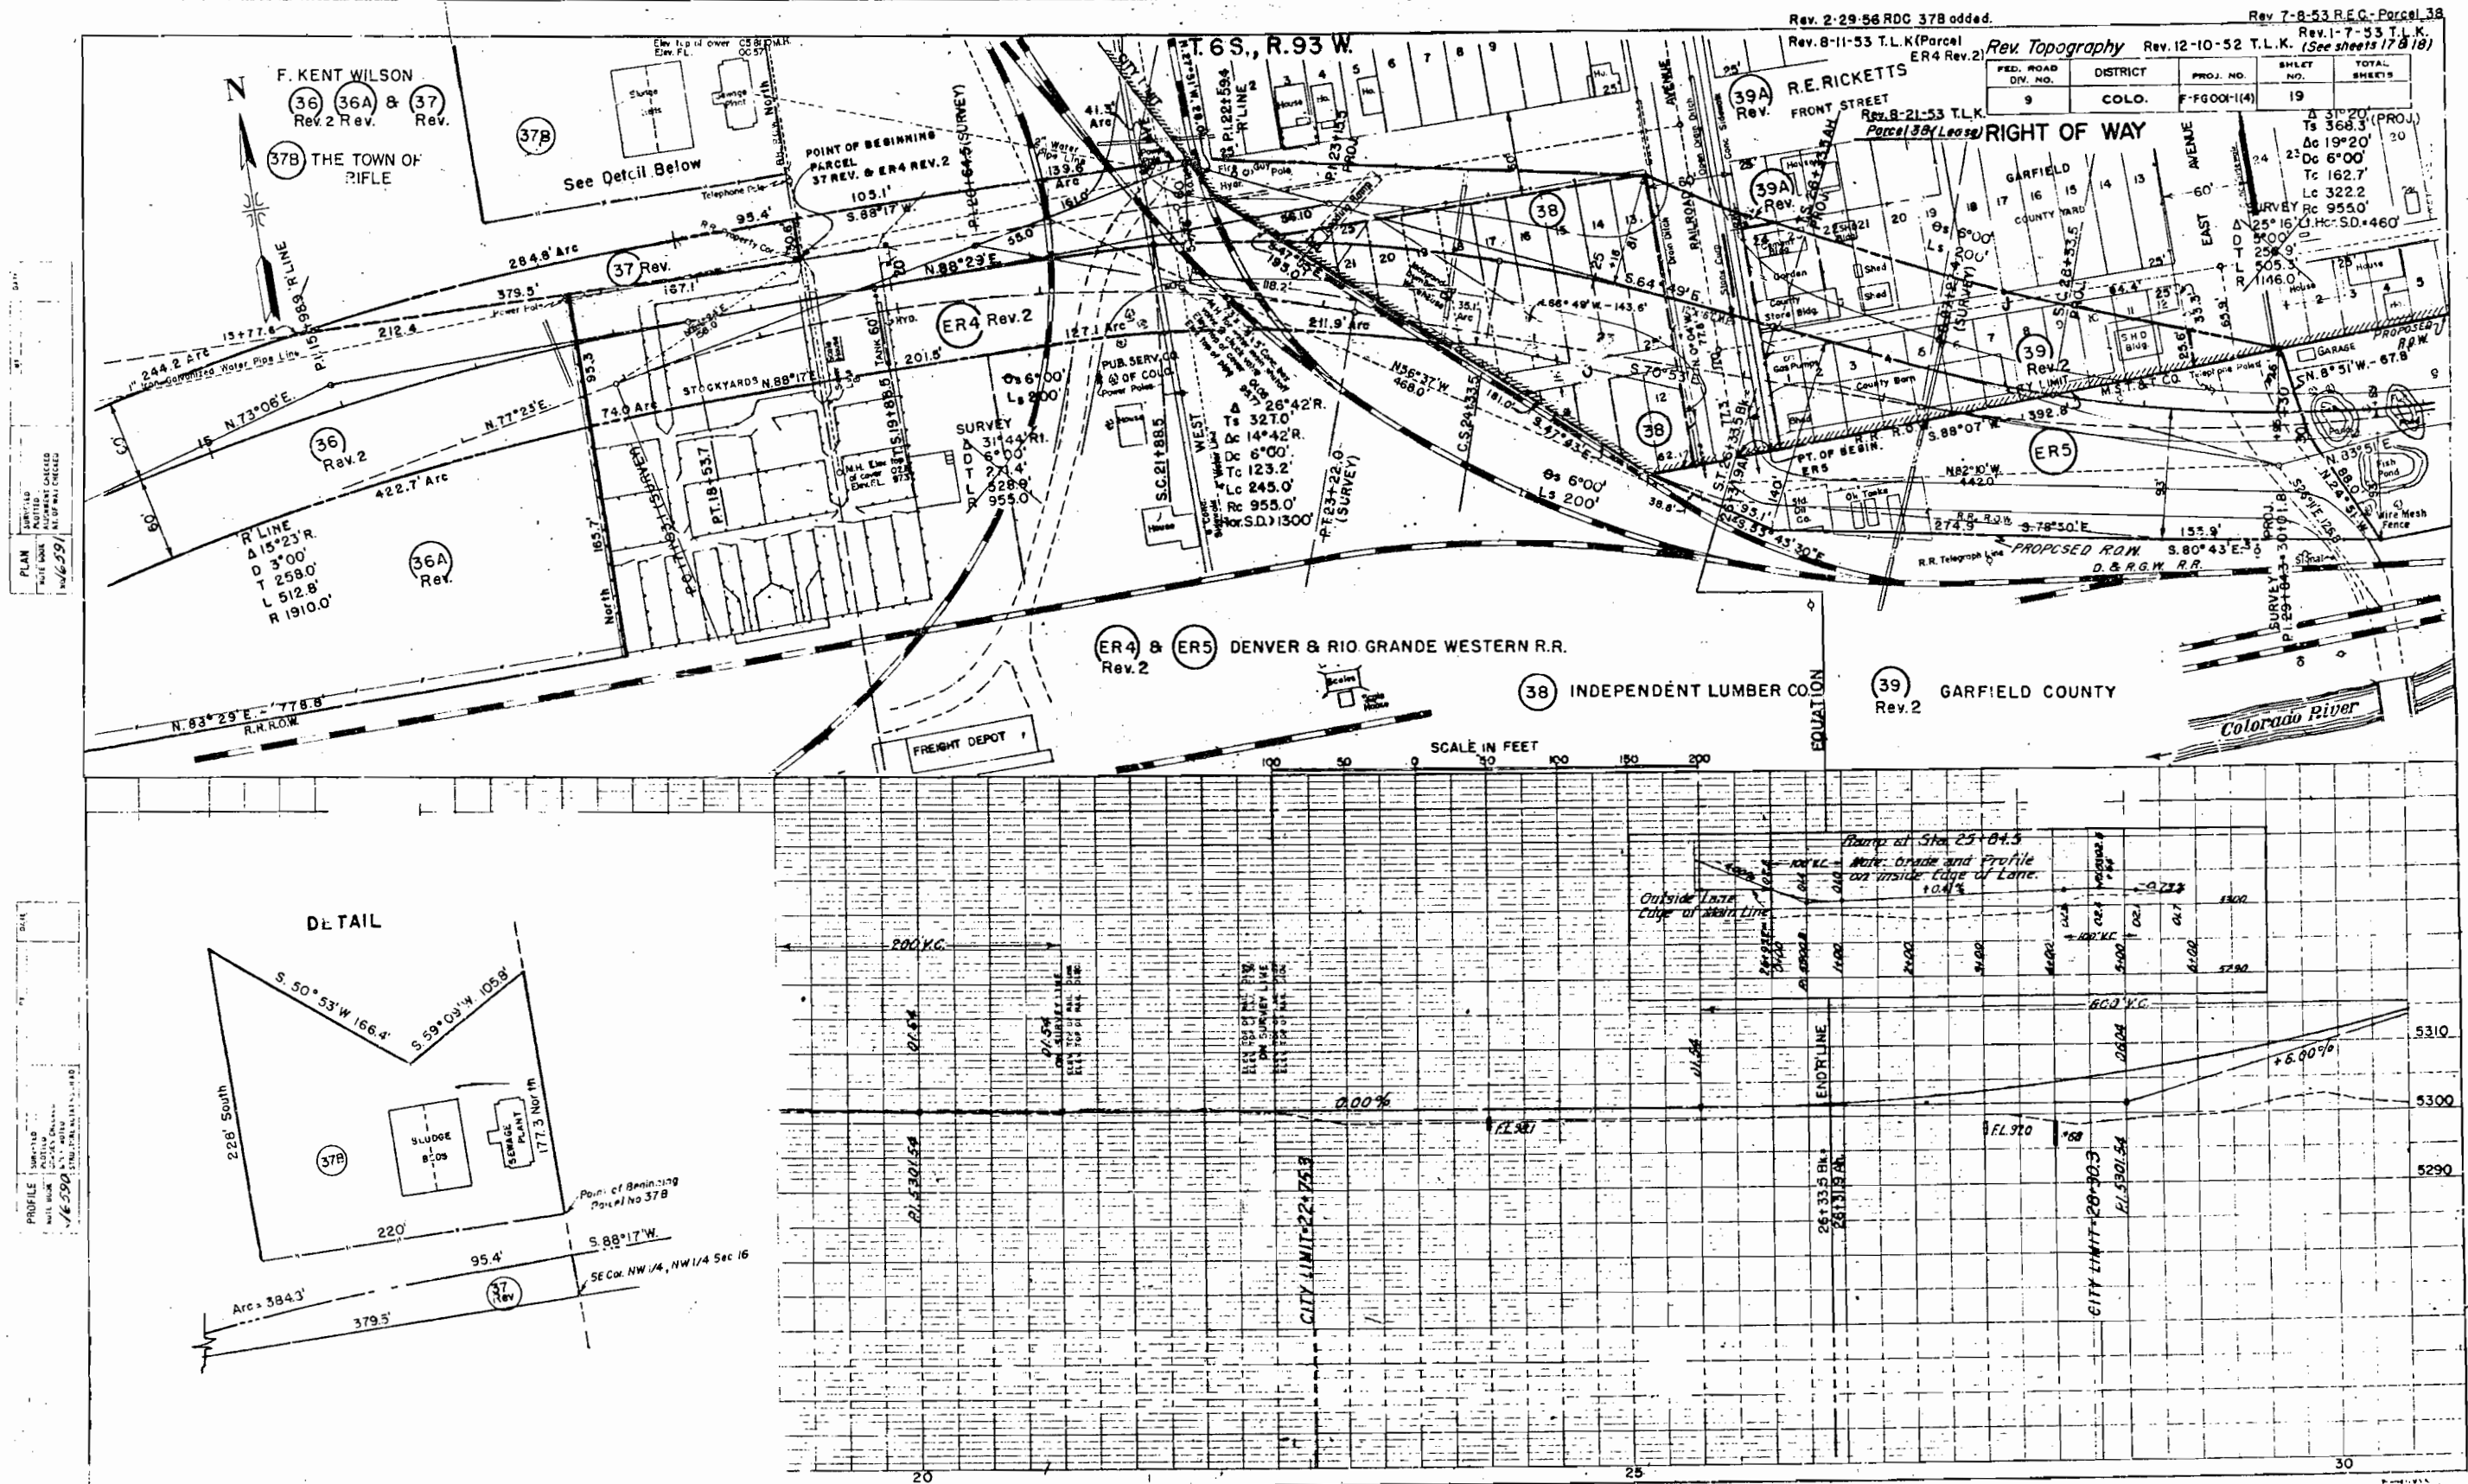


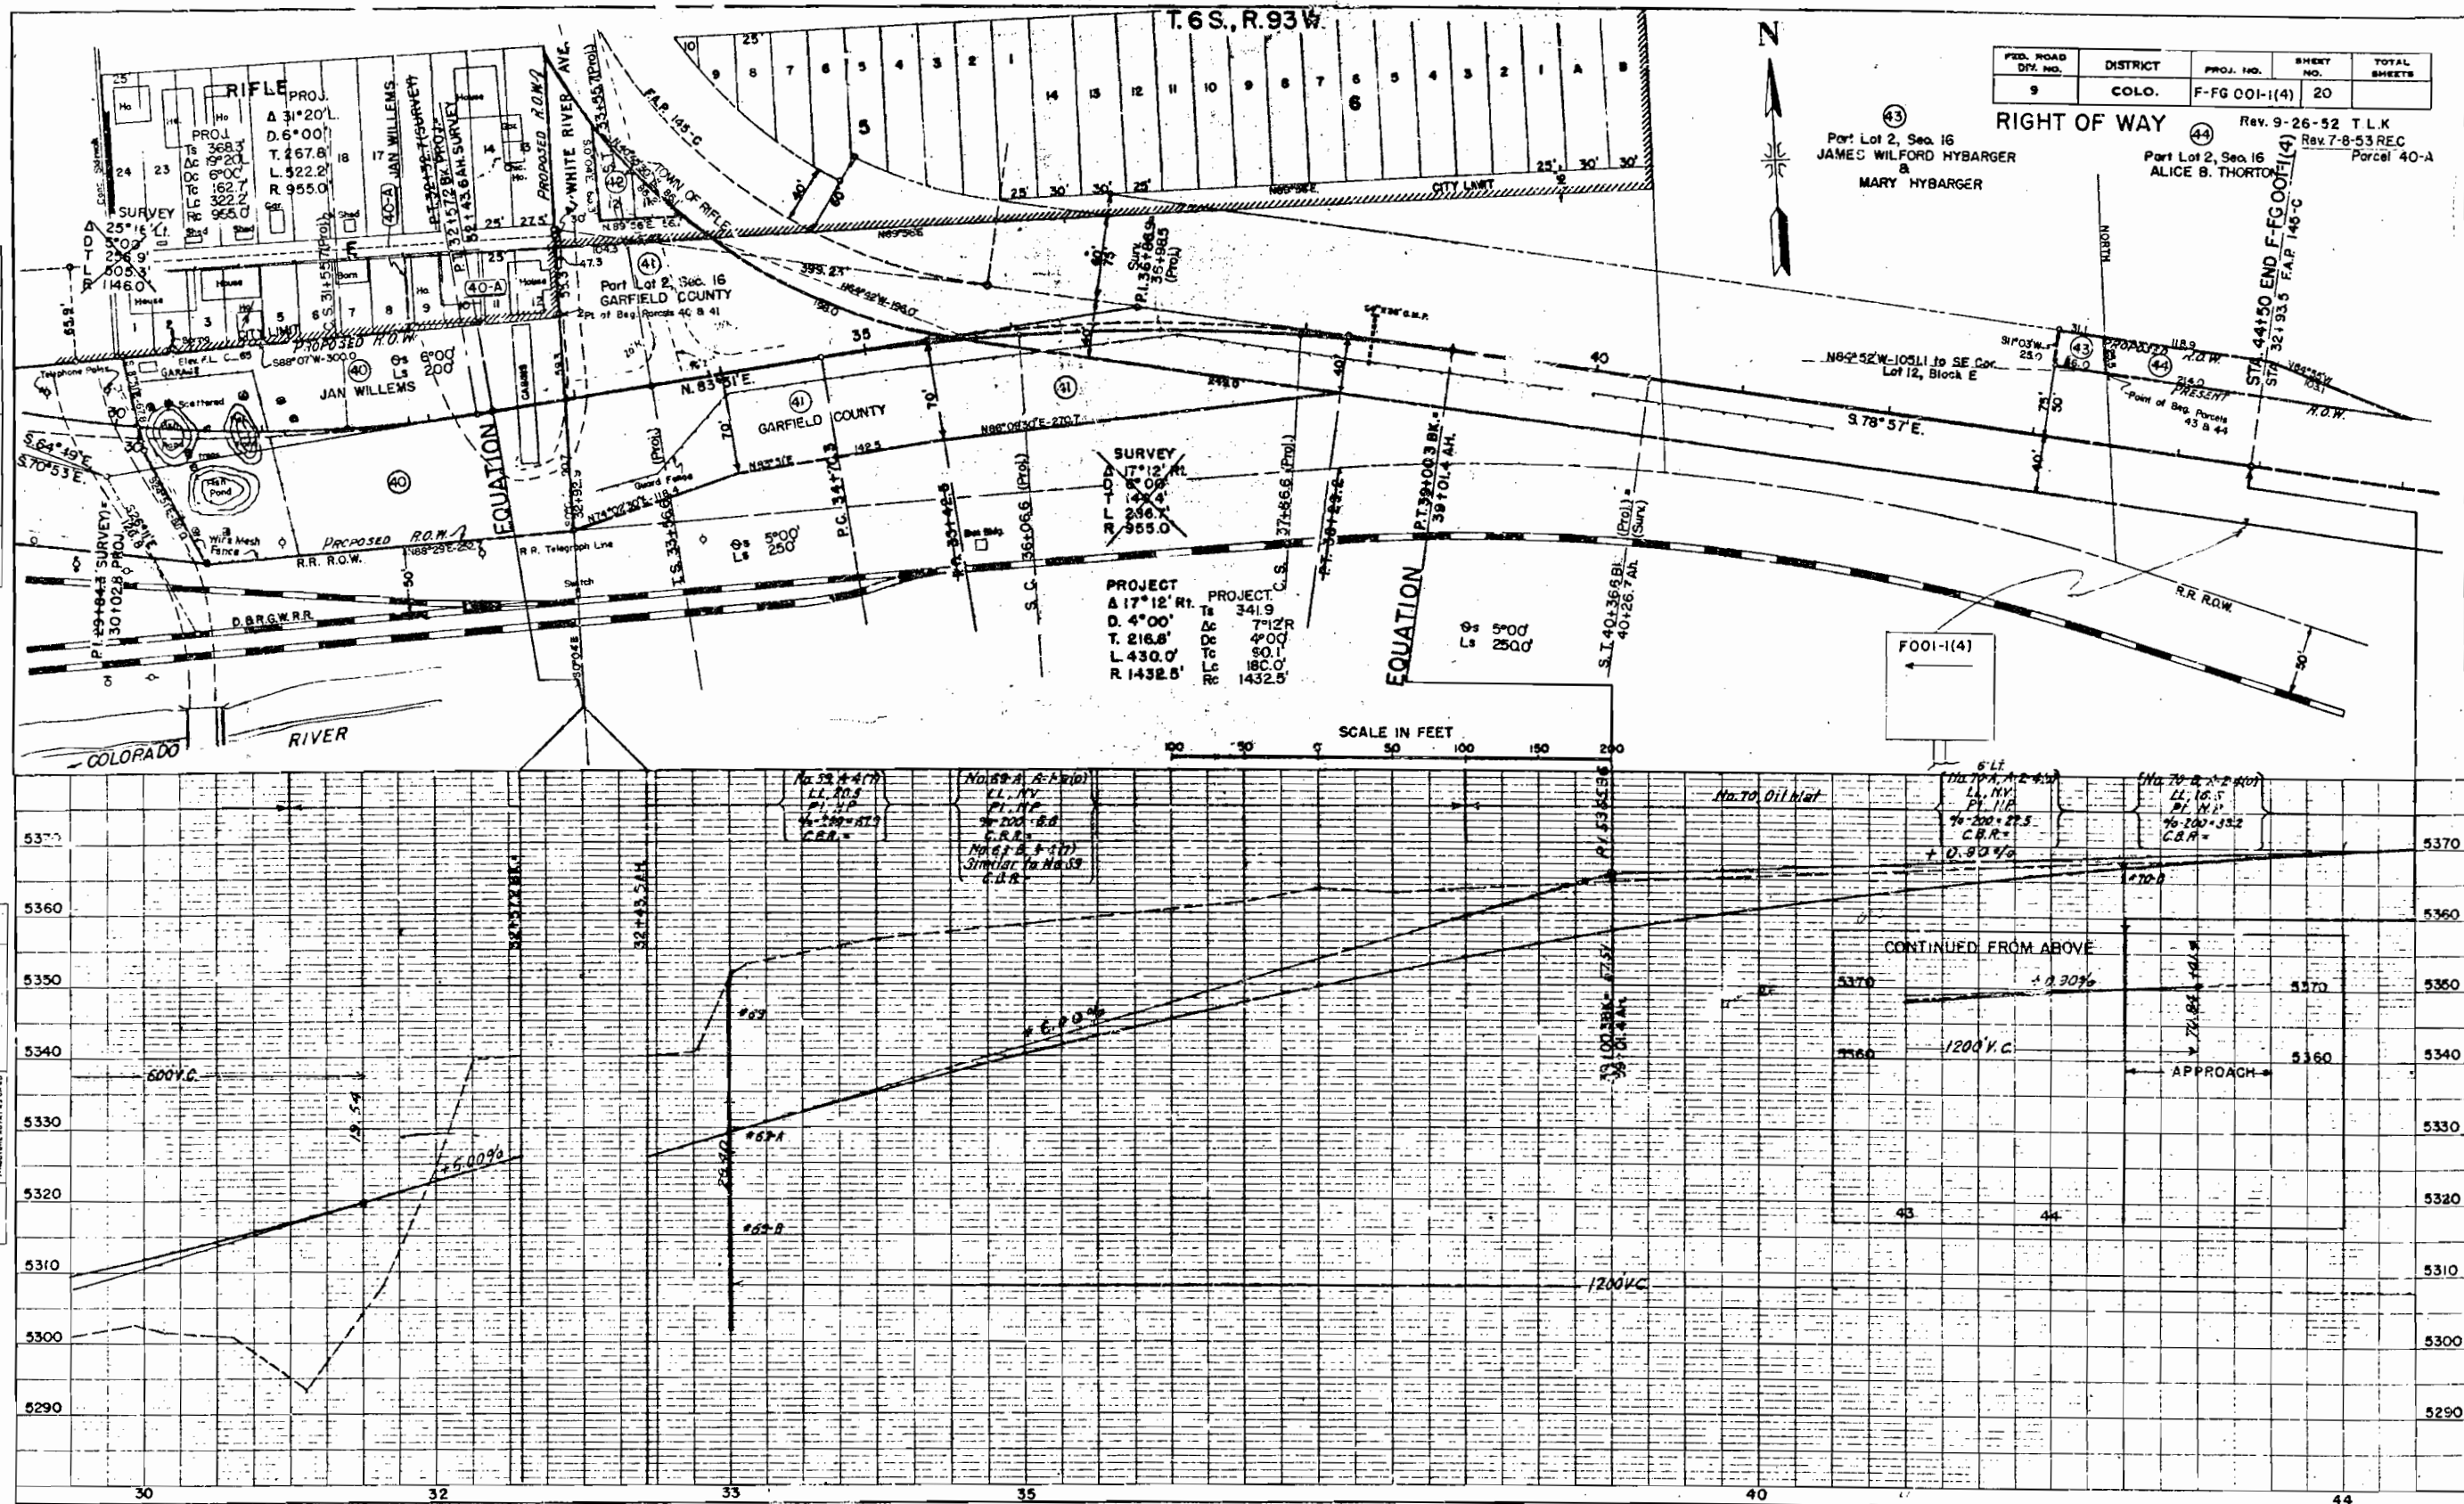 

COLORADO STATE HIGHWAY DEPARTMENT
F-FG 001-1 (4)
R. O. W. OWNERSHIP MAP
RULISON - RIFLE
GARFIELD COUNTY, T6S, R95W, R94W, 6 P.M.
SCALE: 1" = 400'

FED. ROAD DIV. NO.	DIST.	PROJ. NO.	SHEET NO.	TOTAL SHEETS
9	COLO.	F-FG 001-1(4)	21	

OWNERSHIP MAP
Sheet 1 of 3
Rev. 9-26-52 T.L.K.

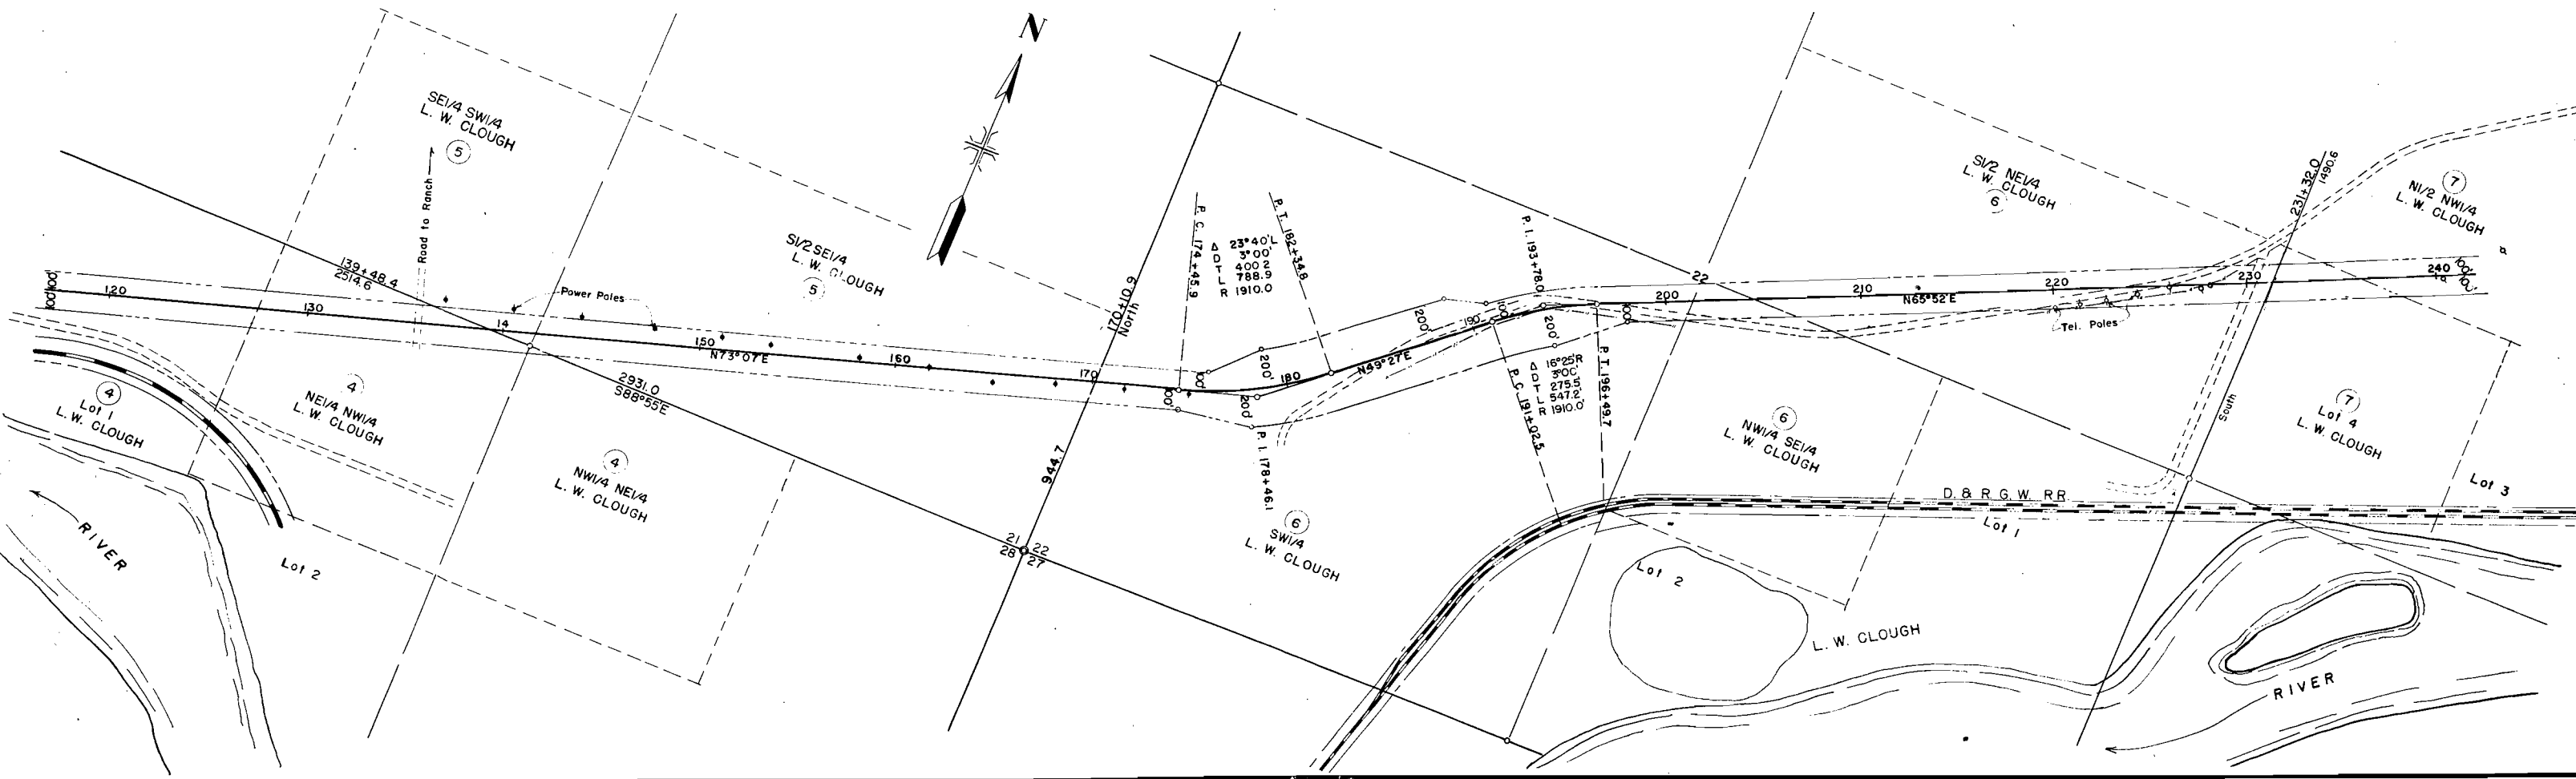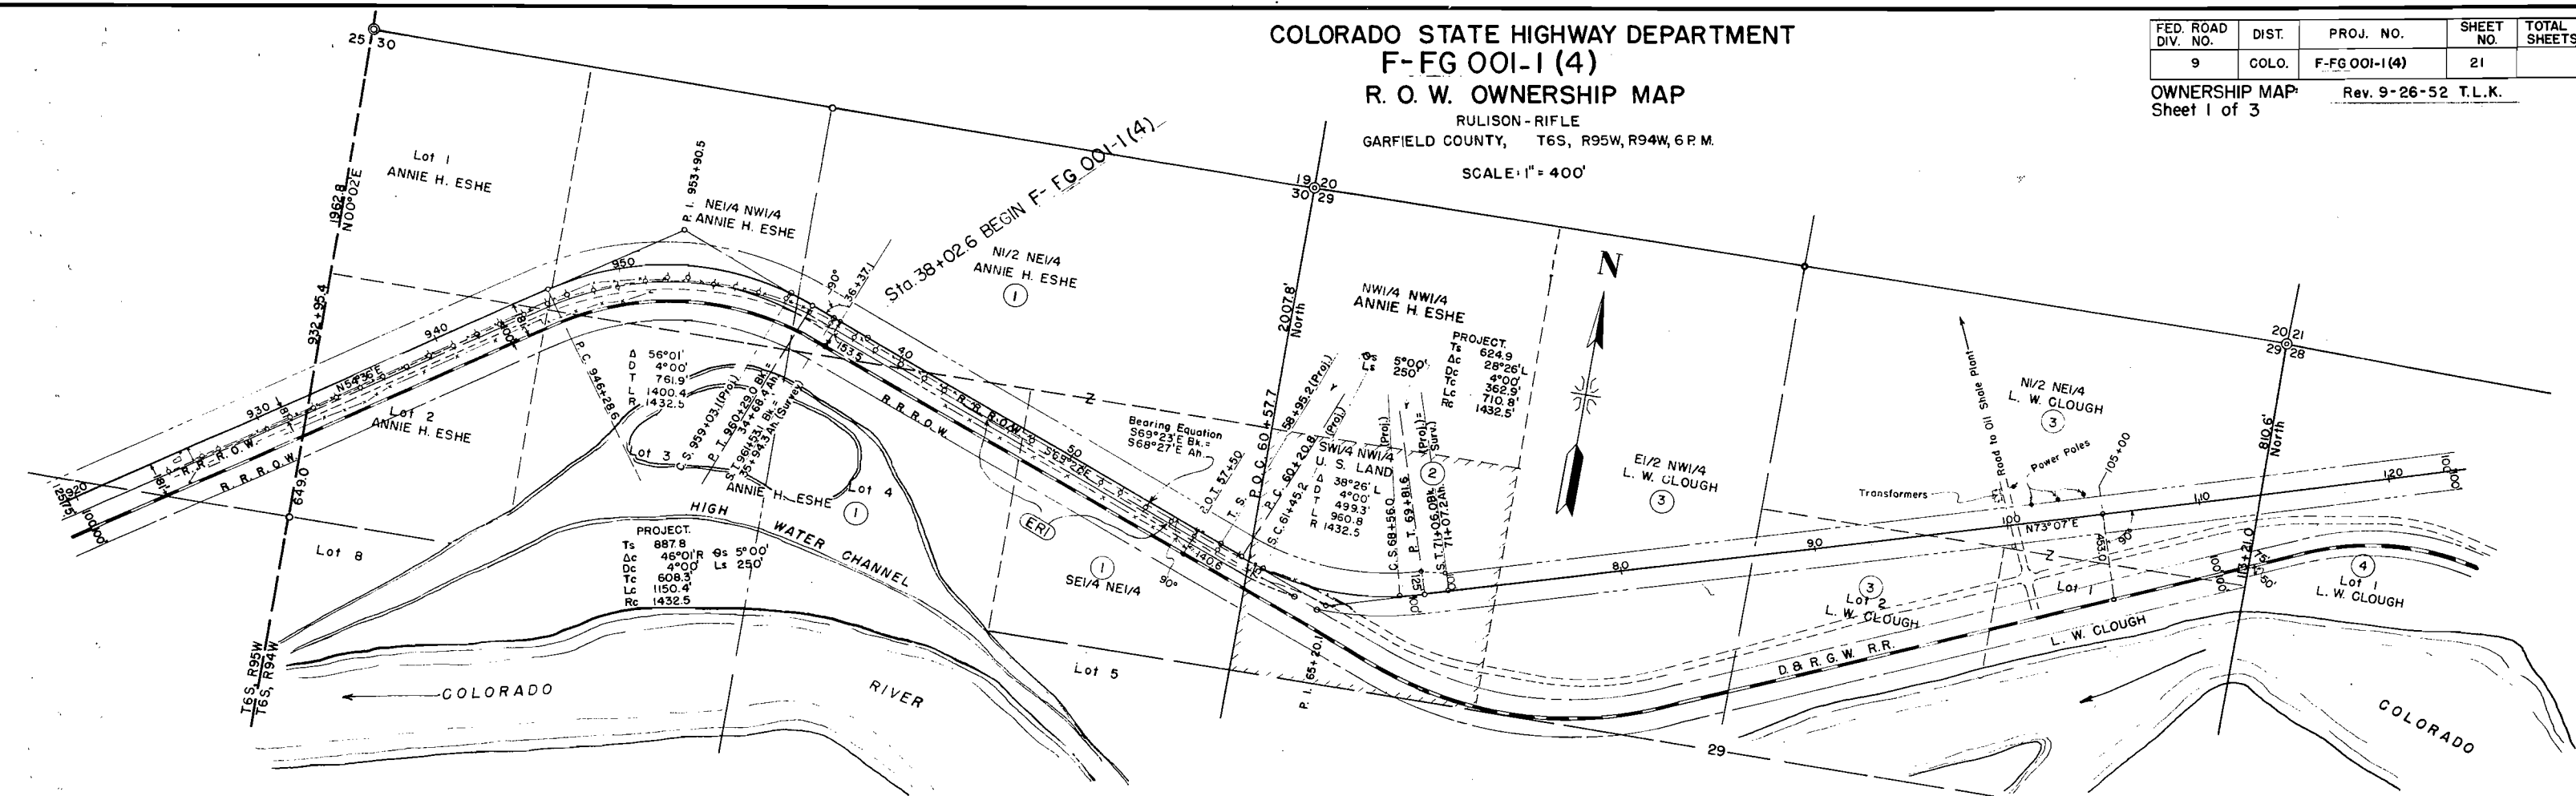

COLORADO STATE HIGHWAY DEPARTMENT F-FG 001-1(4)

R. O. W. OWNERSHIP MAP
RULISON-RIFLE
GARFIELD COUNTY, T6S, R94W, R33W, 6R M.
SCALE: 1" = 400'

FED. ROAD DIV. NO.	DIST.	PROJ. NO.	SHEET NO.	TOTAL SHEETS
9	COLO.	F-FG 001-1(4)	22	

OWNERSHIP MAP
RIGHT OF WAY
Rev. 9-26-52 T.L.K.
Rev. 11-21-52 T.L.K.
Rev. 2-13-53 R.E.C.
Rev. 7-8-53 R.E.C. - Beginning of Project

