

FED. ROAD DIST. NO.	STATE	FEDERAL AID PROJ. NO.	SHEET NO.	
3	COLO.	1-12	1	

Rev. 5-24-38 CWP
Rev. 7-21-38 CWP

COLORADO
STATE HIGHWAY DEPARTMENT
PLAN AND PROFILE OF PROPOSED
FEDERAL AID PROJECT NO. 1-(2), 83-(2),
STATE HIGHWAY NO. 1 230A-(2), F.A.
ARAPAHOE COUNTY

INDEX OF SHEETS

- | | |
|-------------|------------------------------|
| SHEET NO. 1 | TITLE SHEET |
| SHEET NO. 2 | TABULATION OF OWNERS |
| SHEET NO. 3 | SECTION FOUR |
| SHEET NO. 4 | SECTIONS FOUR & NINE |
| SHEET NO. 5 | SECTION NINE |
| SHEET NO. 6 | SECTIONS SIXTEEN & SEVENTEEN |
| SHEET NO. 7 | SECTION SEVENTEEN |
| SHEET NO. 8 | CHANNEL CHANGE |

CONVENTIONAL SIGNS

- CENTER LINE OF SURVEY 
RIGHT OF WAY LINE 
COUNTY LINE 
TOWNSHIP LINES 
SECTION LINES 
ONE QUARTER SECTION LINES 
RAILROADS 
BARBED WIRE FENCE 
WOVEN WIRE FENCE 
CITY LIMITS 
ONE SIXTEENTH SECTION LINES 


SCALES

ON PLAN, 1 IN. - 100 FT.
ON PROFILE 1 IN. - 100 FT. HORIZONTAL
1 IN. - 10 FT. VERTICAL

GRADE LINE ON PROFILE IS SHOWN AS GRADE OF FINISHED ROAD
GROSS LENGTH OF PROJECT } 7,982 FT. = 1.515 MI. - F.A.P. 1-(3)
NET LENGTH OF PROJECT } 13,199.5 " = 2.499 " - F.A.P. 1-(2)
14,061.1 " = 2.663 " - F.A.P. 83-(2)
5,300.0 " = 1.004 " - F.A.P. 130-(2)
700.0 " = 0.133 " - F.A.P. 230-A(2)

RIGHT OF WAY

INFORMATION OBTAINED FROM AVAILABLE COUNTY RECORDS

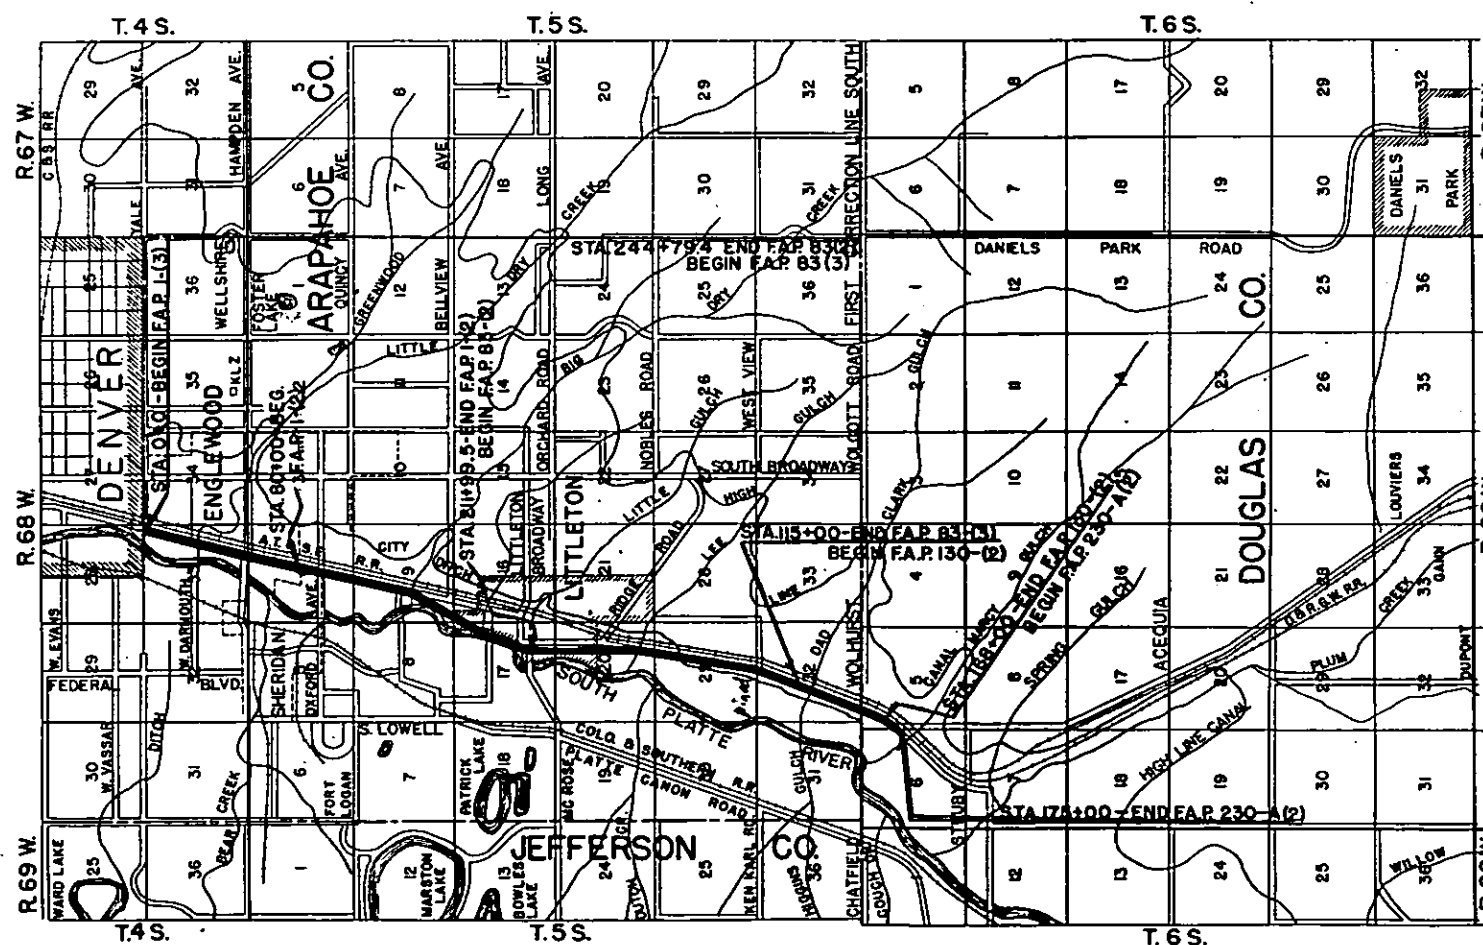

Plan Sheets filed in sequence
from South of Arapahoe - Douglas
County, North to Yale Ave.

(Diminishing Survey Line stationing reads from right to left.)


F.A.P. 1-(3)

TOWN OF SHERIDANARAPAHOE COUNTYTOWN OF LITTLETONARAPAHOE COUNTY

FEDERAL AID PROJECT 83-2 TOWN OF LITTLETON

N.E. 1 Sec 9
T.5S. R.68W



Rev. 5-12-38 C.W.P.

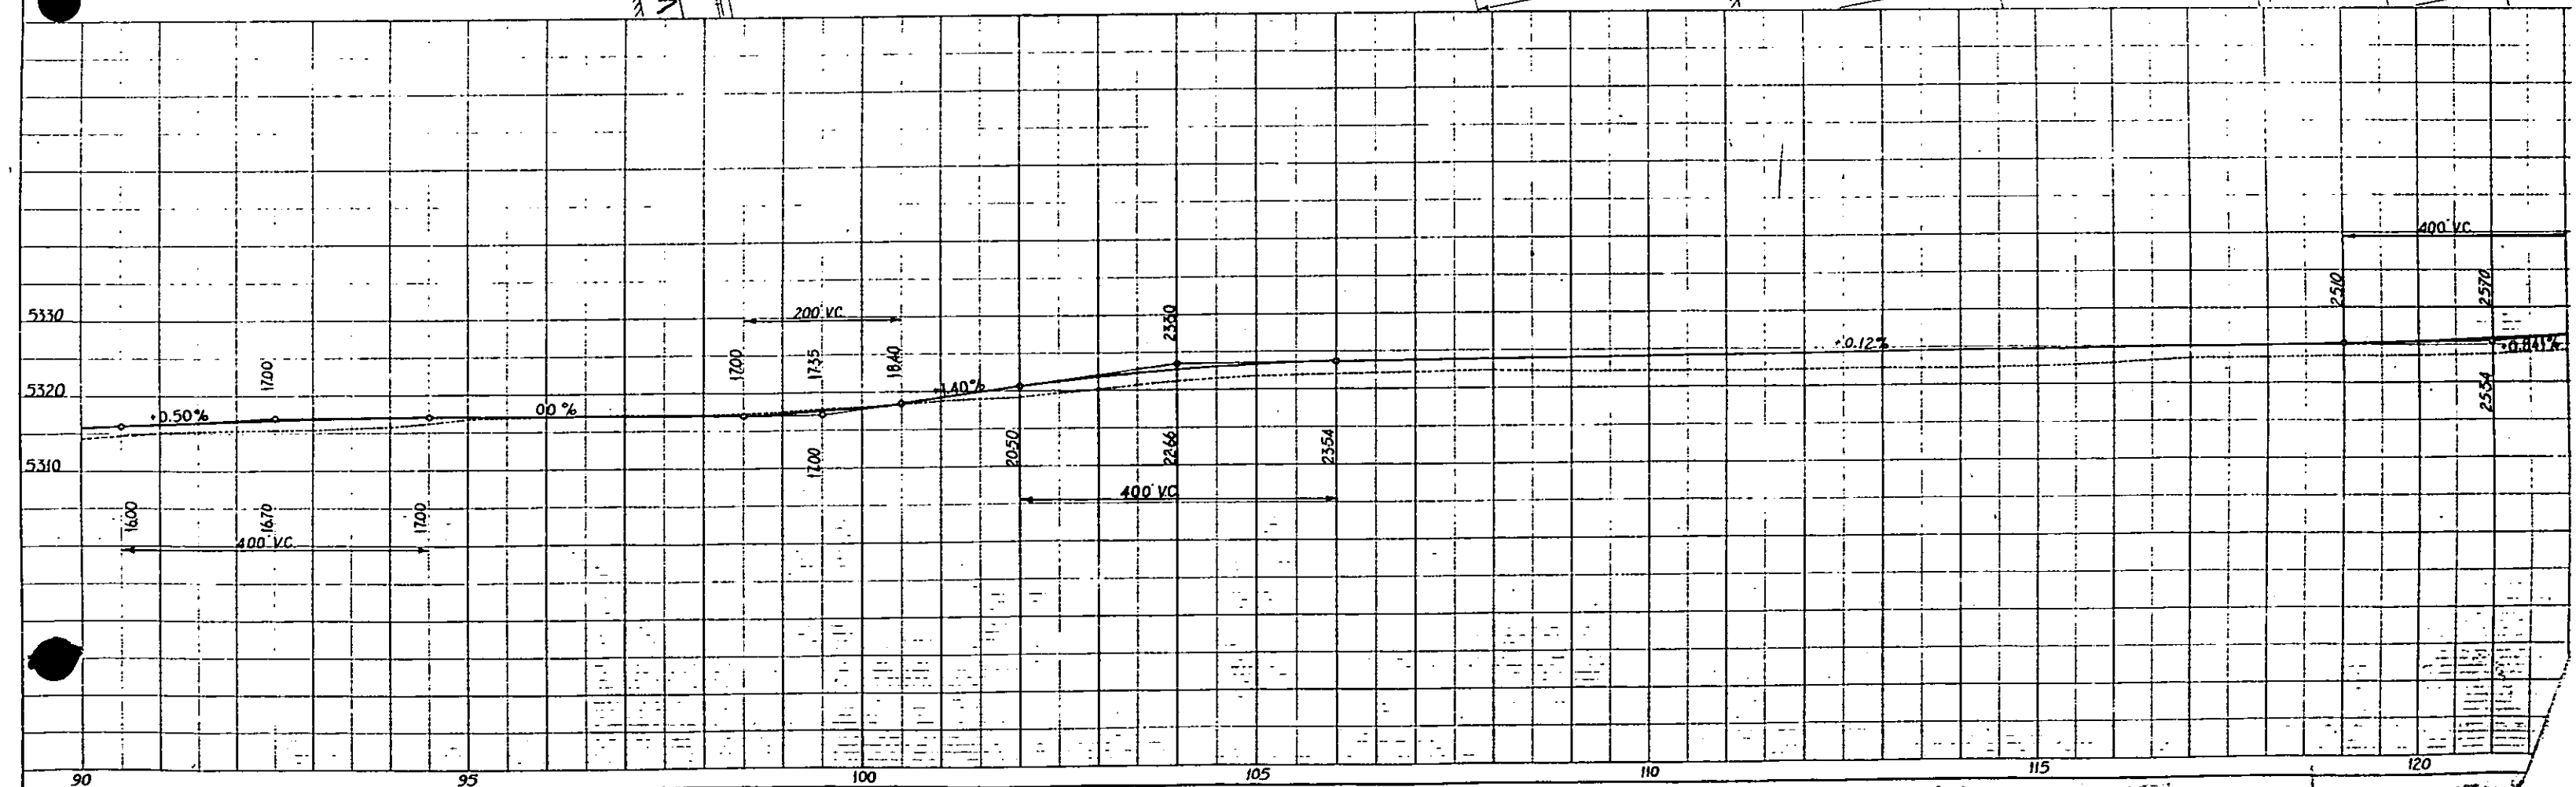

FED. ROAD DIST. NO.	STATE	FED. AID PROJ. NO.	SHEET NO.	TOTAL SHEETS
3	COLO.	1-2	5	8
Rev 8-16-38 C.W.P.		Rev 5-24-38 C.W.P.		

N.W. 1/4 Sec. 9
T.5S. R.68W.



S.W. 1/4 Sec. 9
T.5S. R.68W.

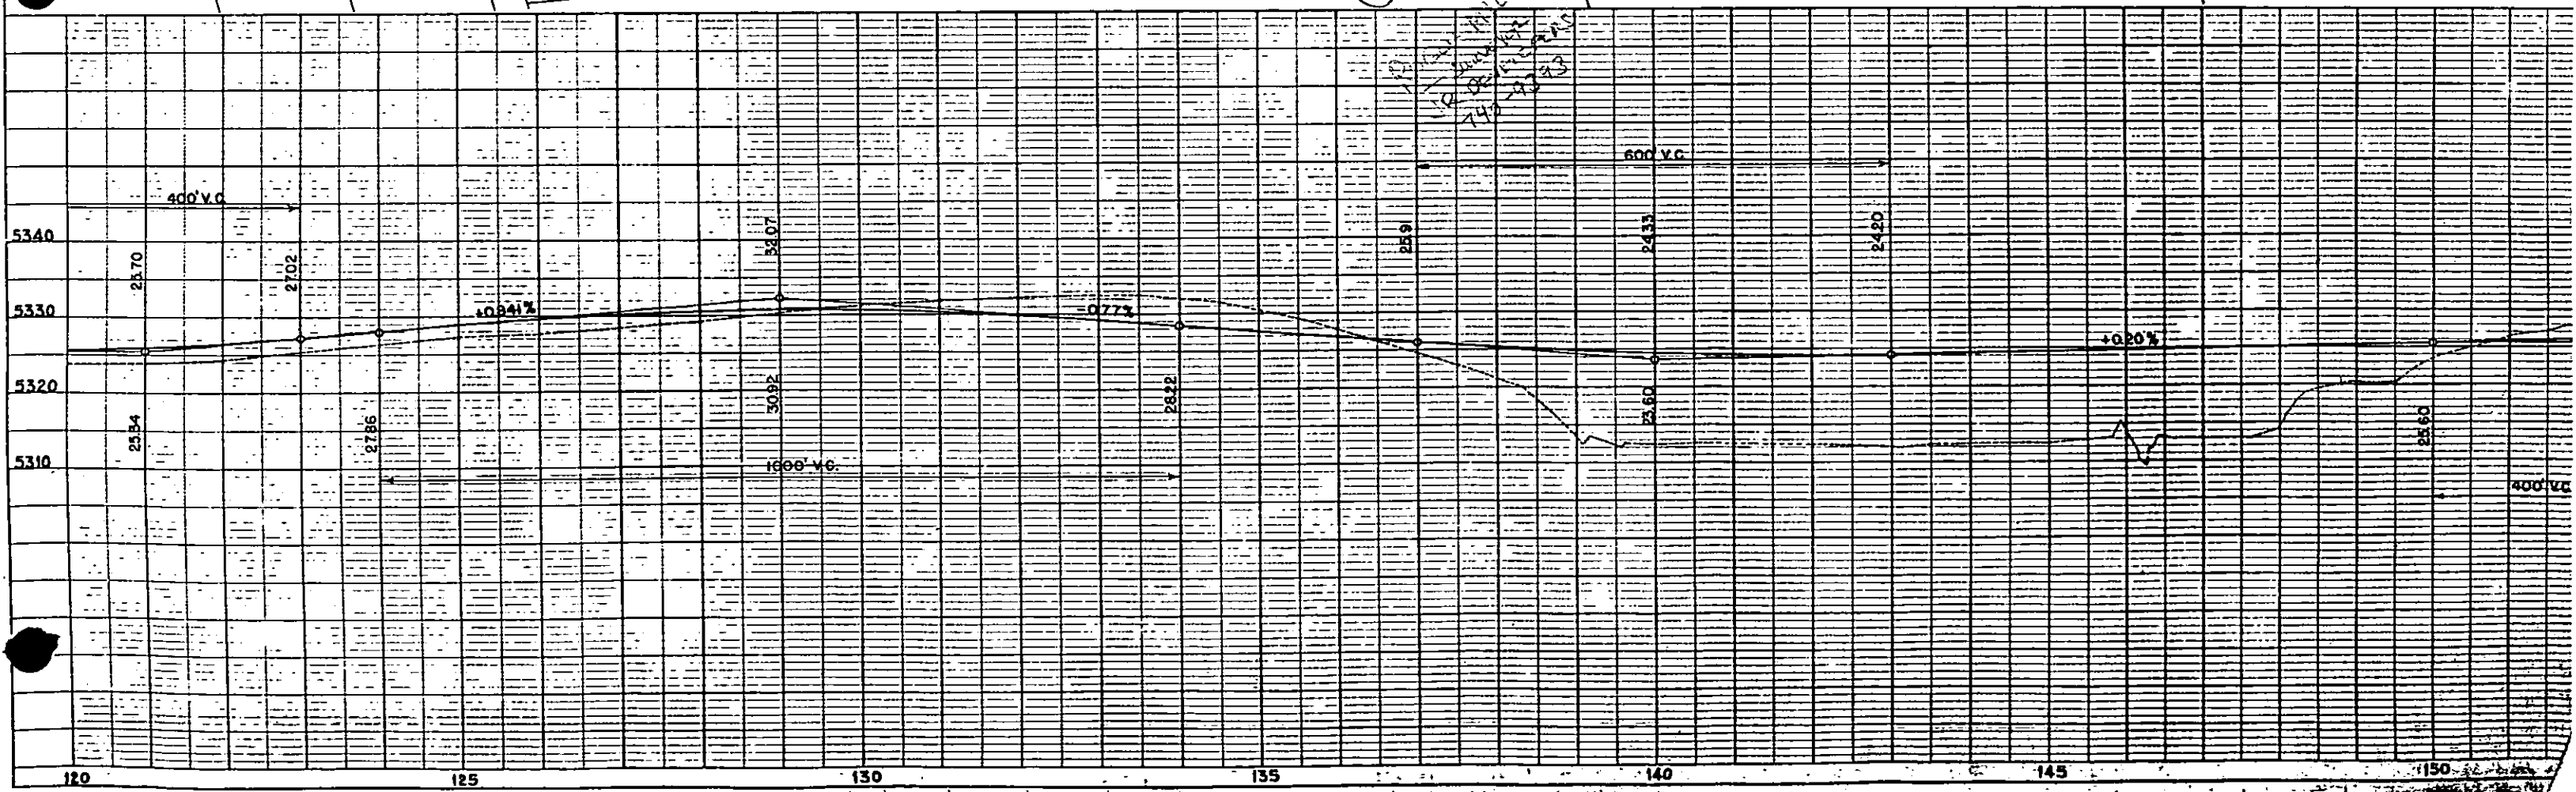
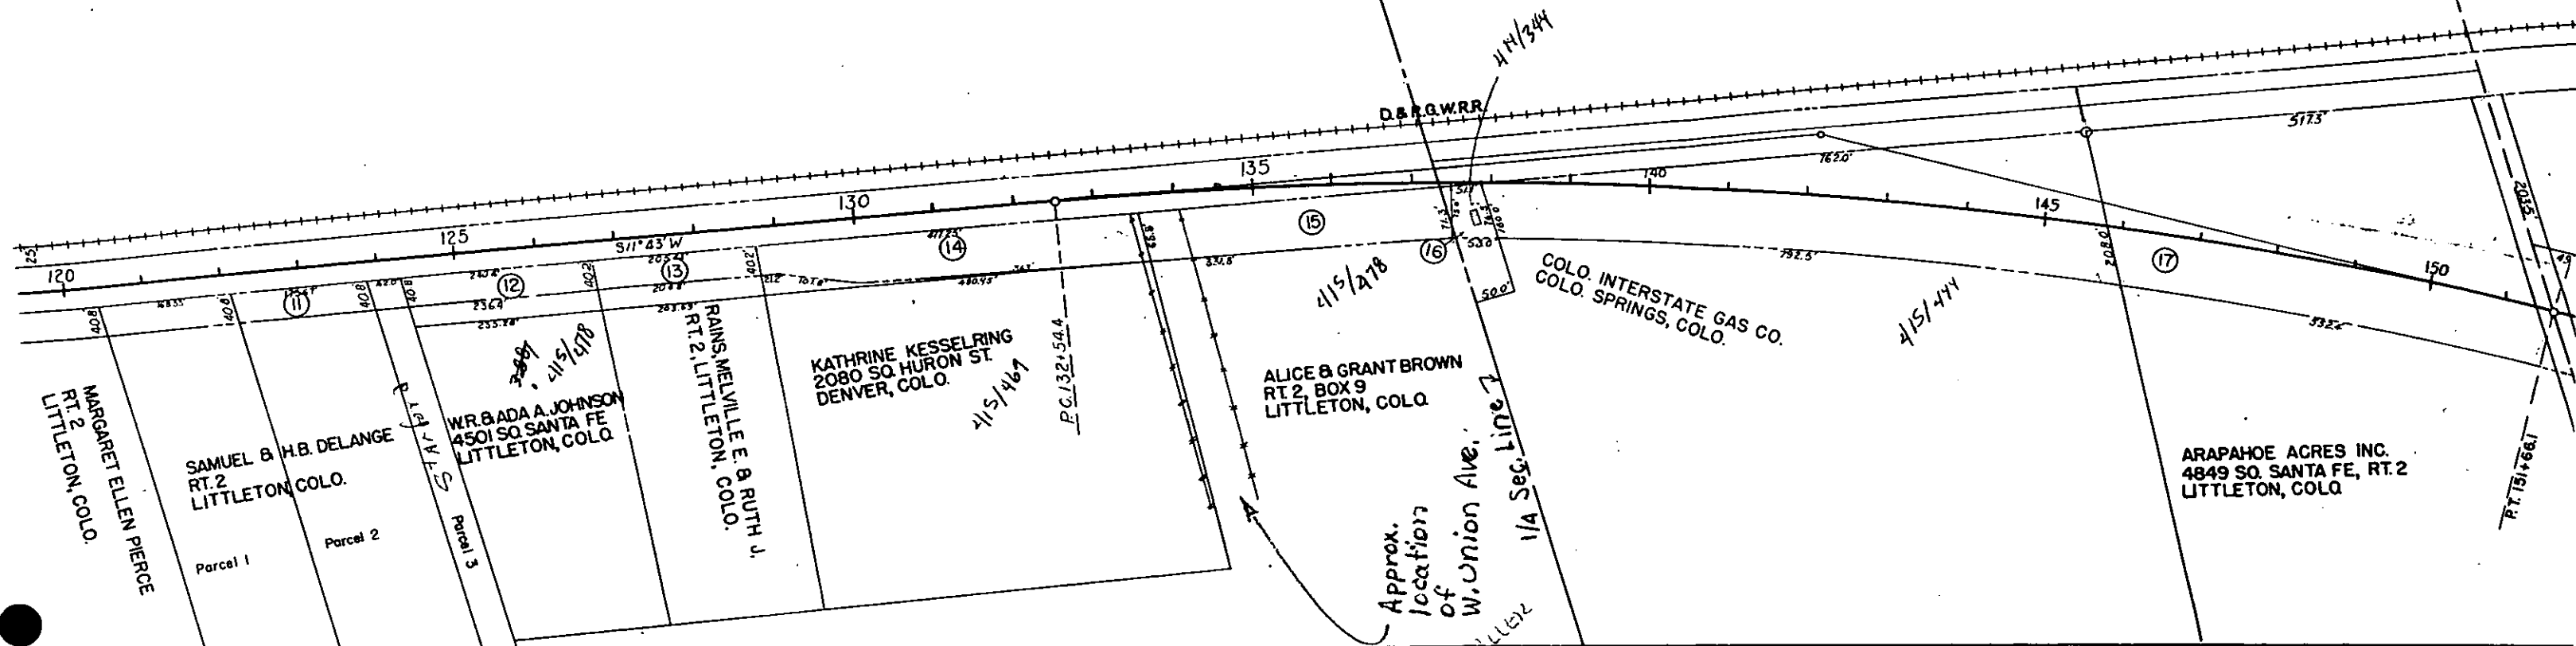



NW 1/4 SEC. 16
T.5 S. R.68 W.

FED. ROAD DIST. NO.	STATE	FED. AID PROJ. NO.	SHEET NO.
3	COLO.	1-2	6

Rev 8-16-38 CWP Rev 5-13-38 CWP

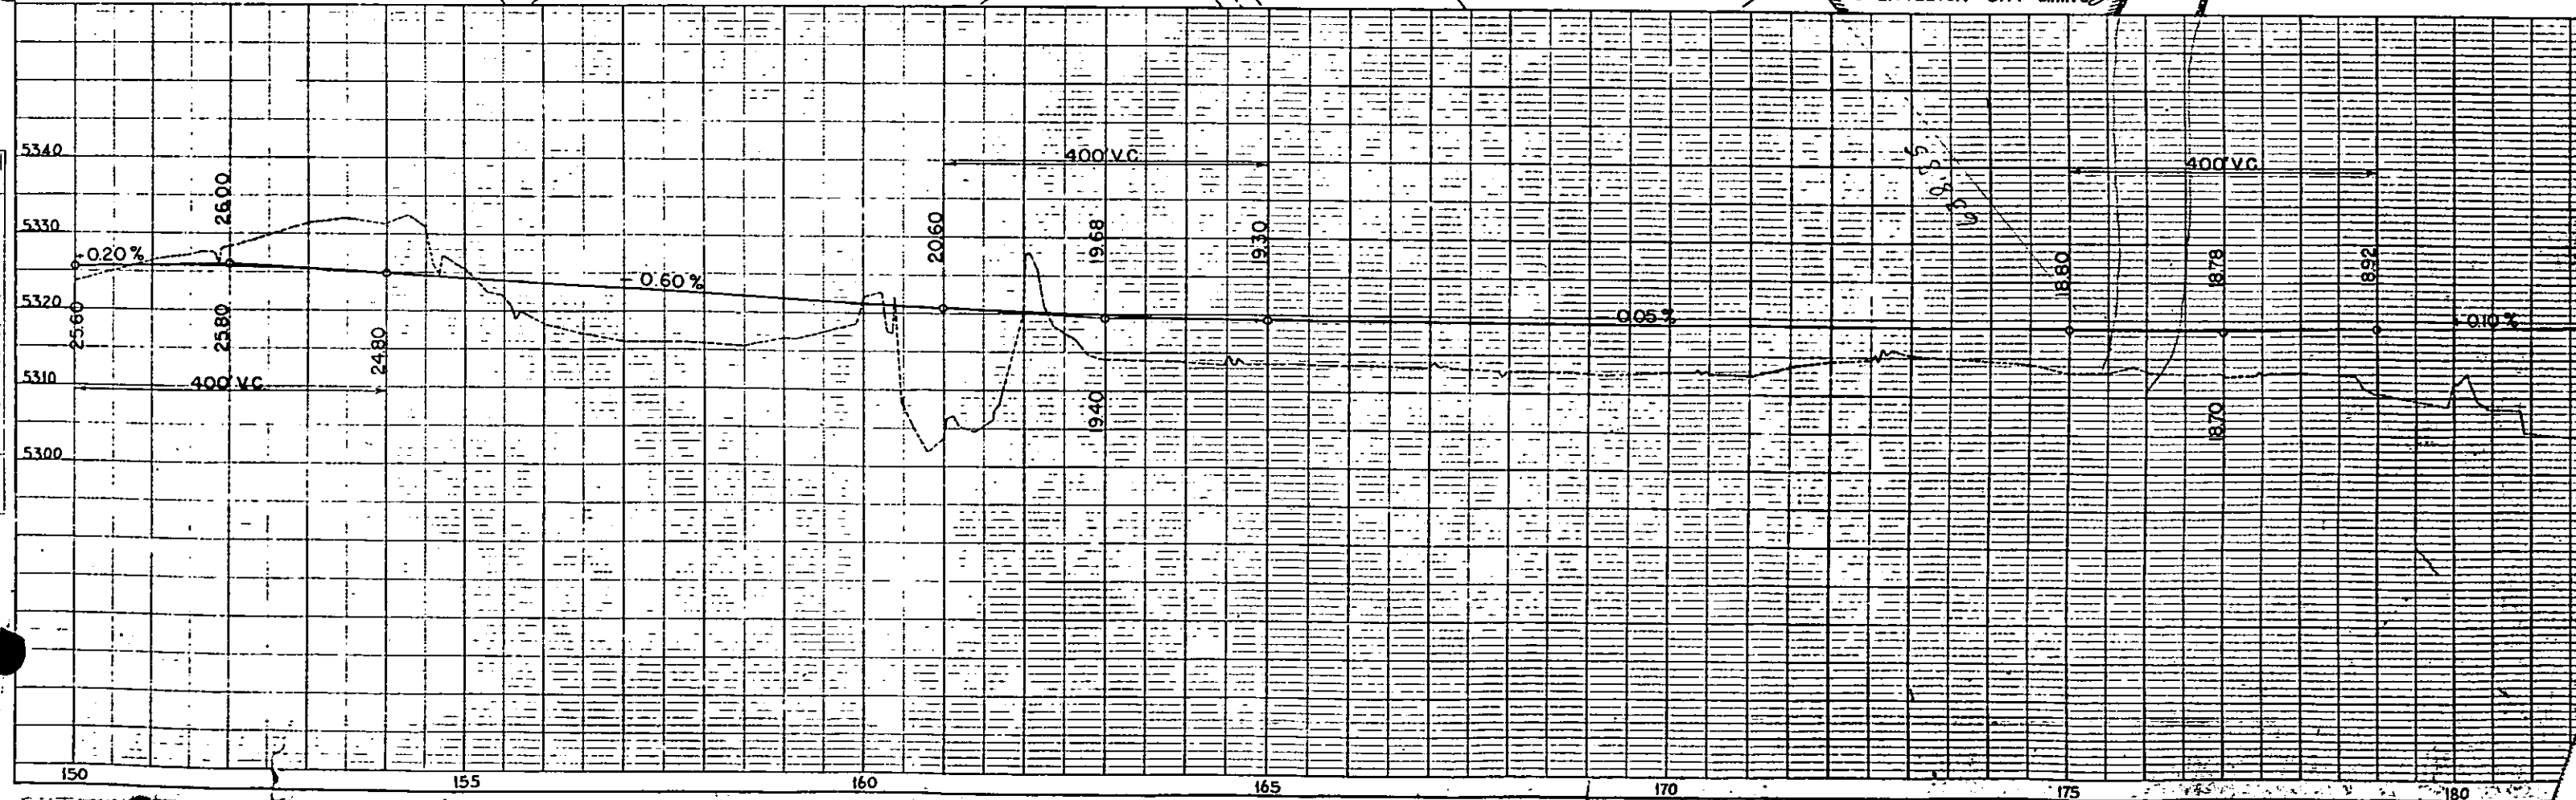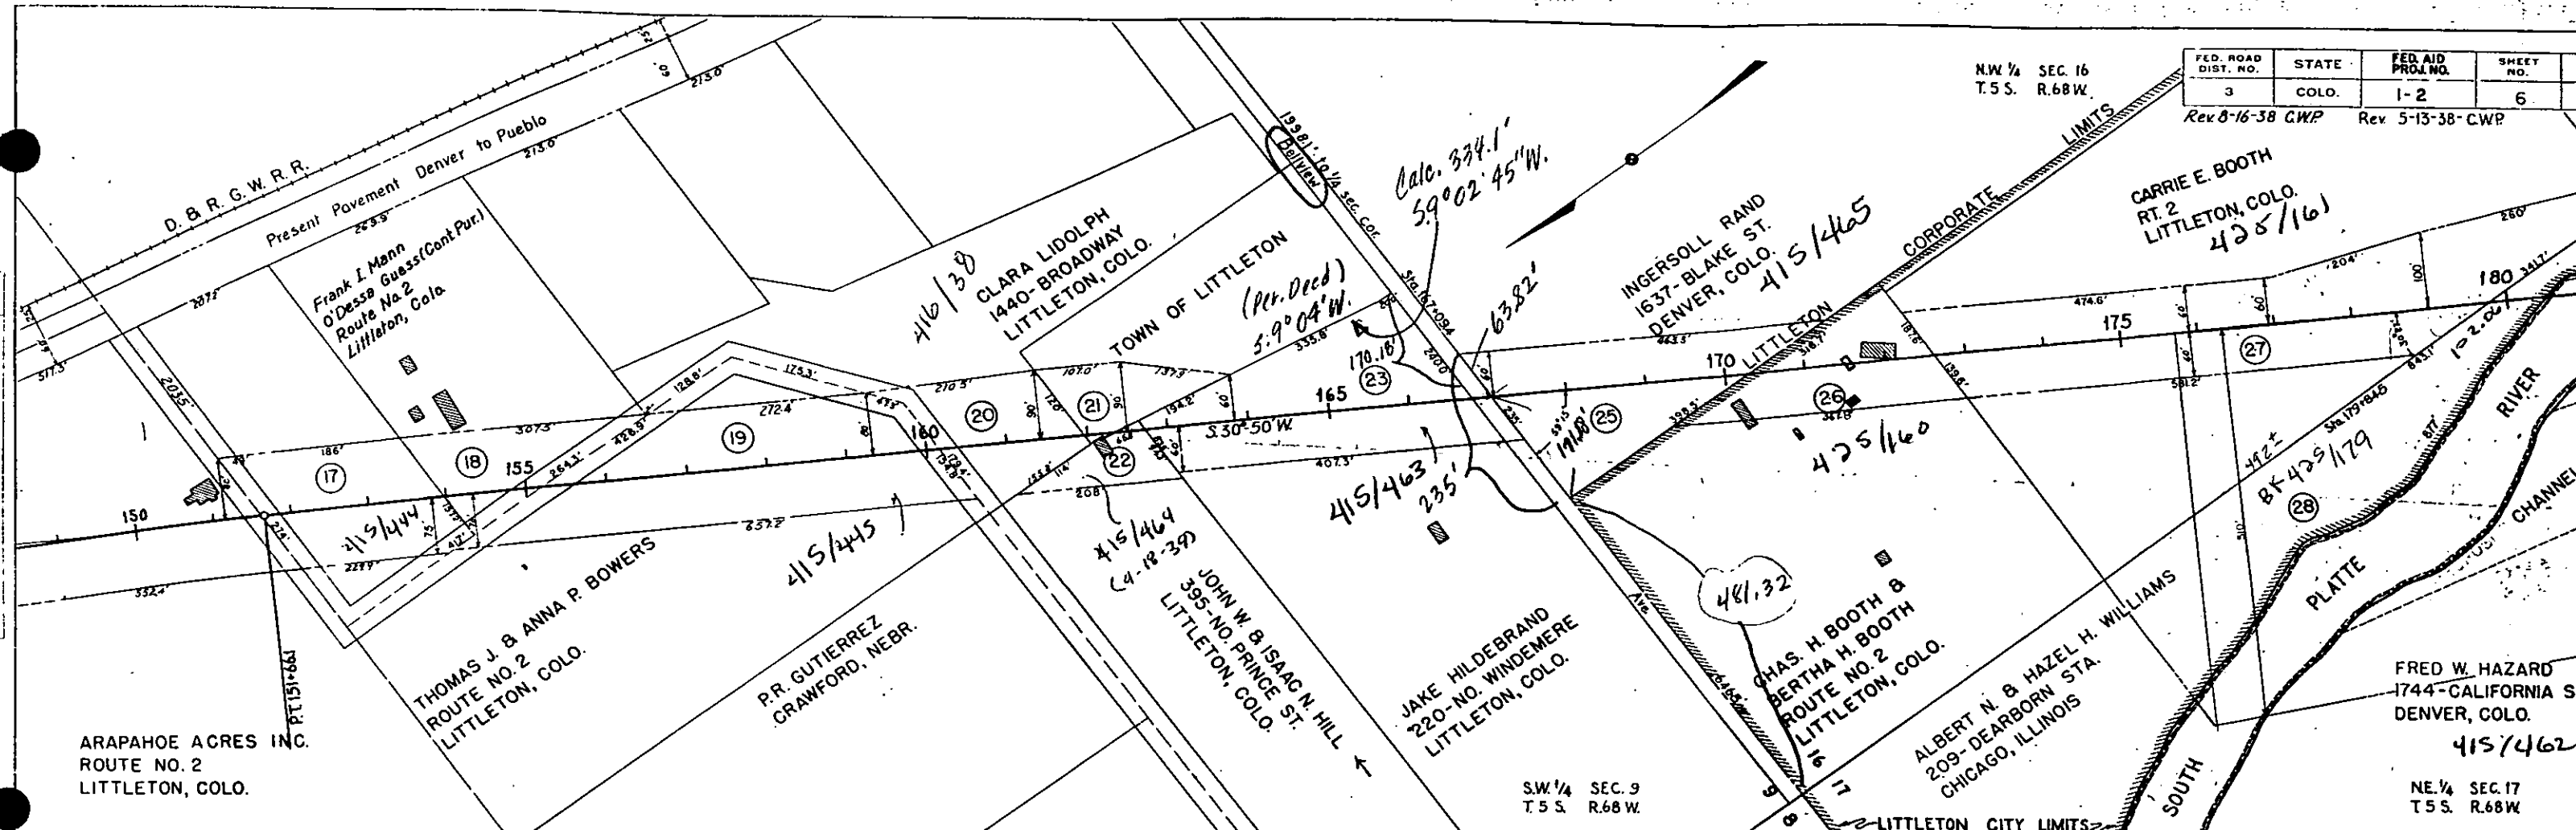


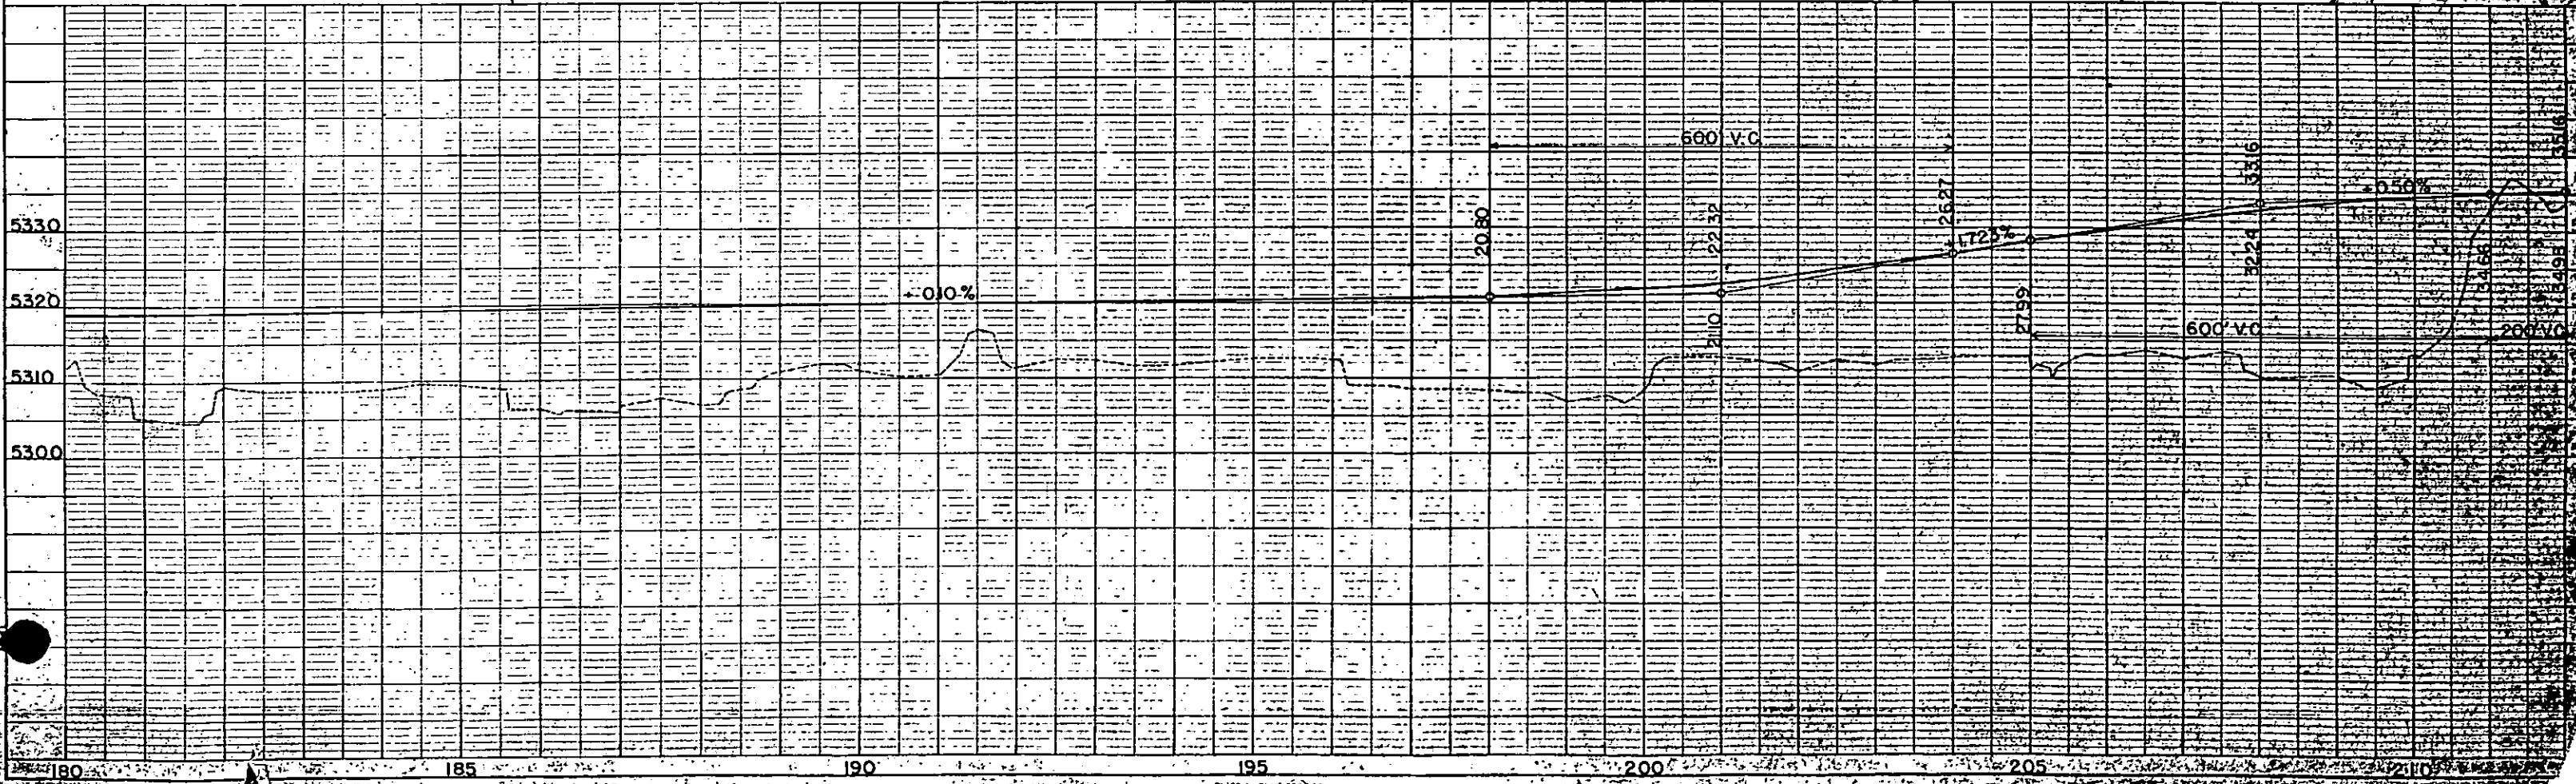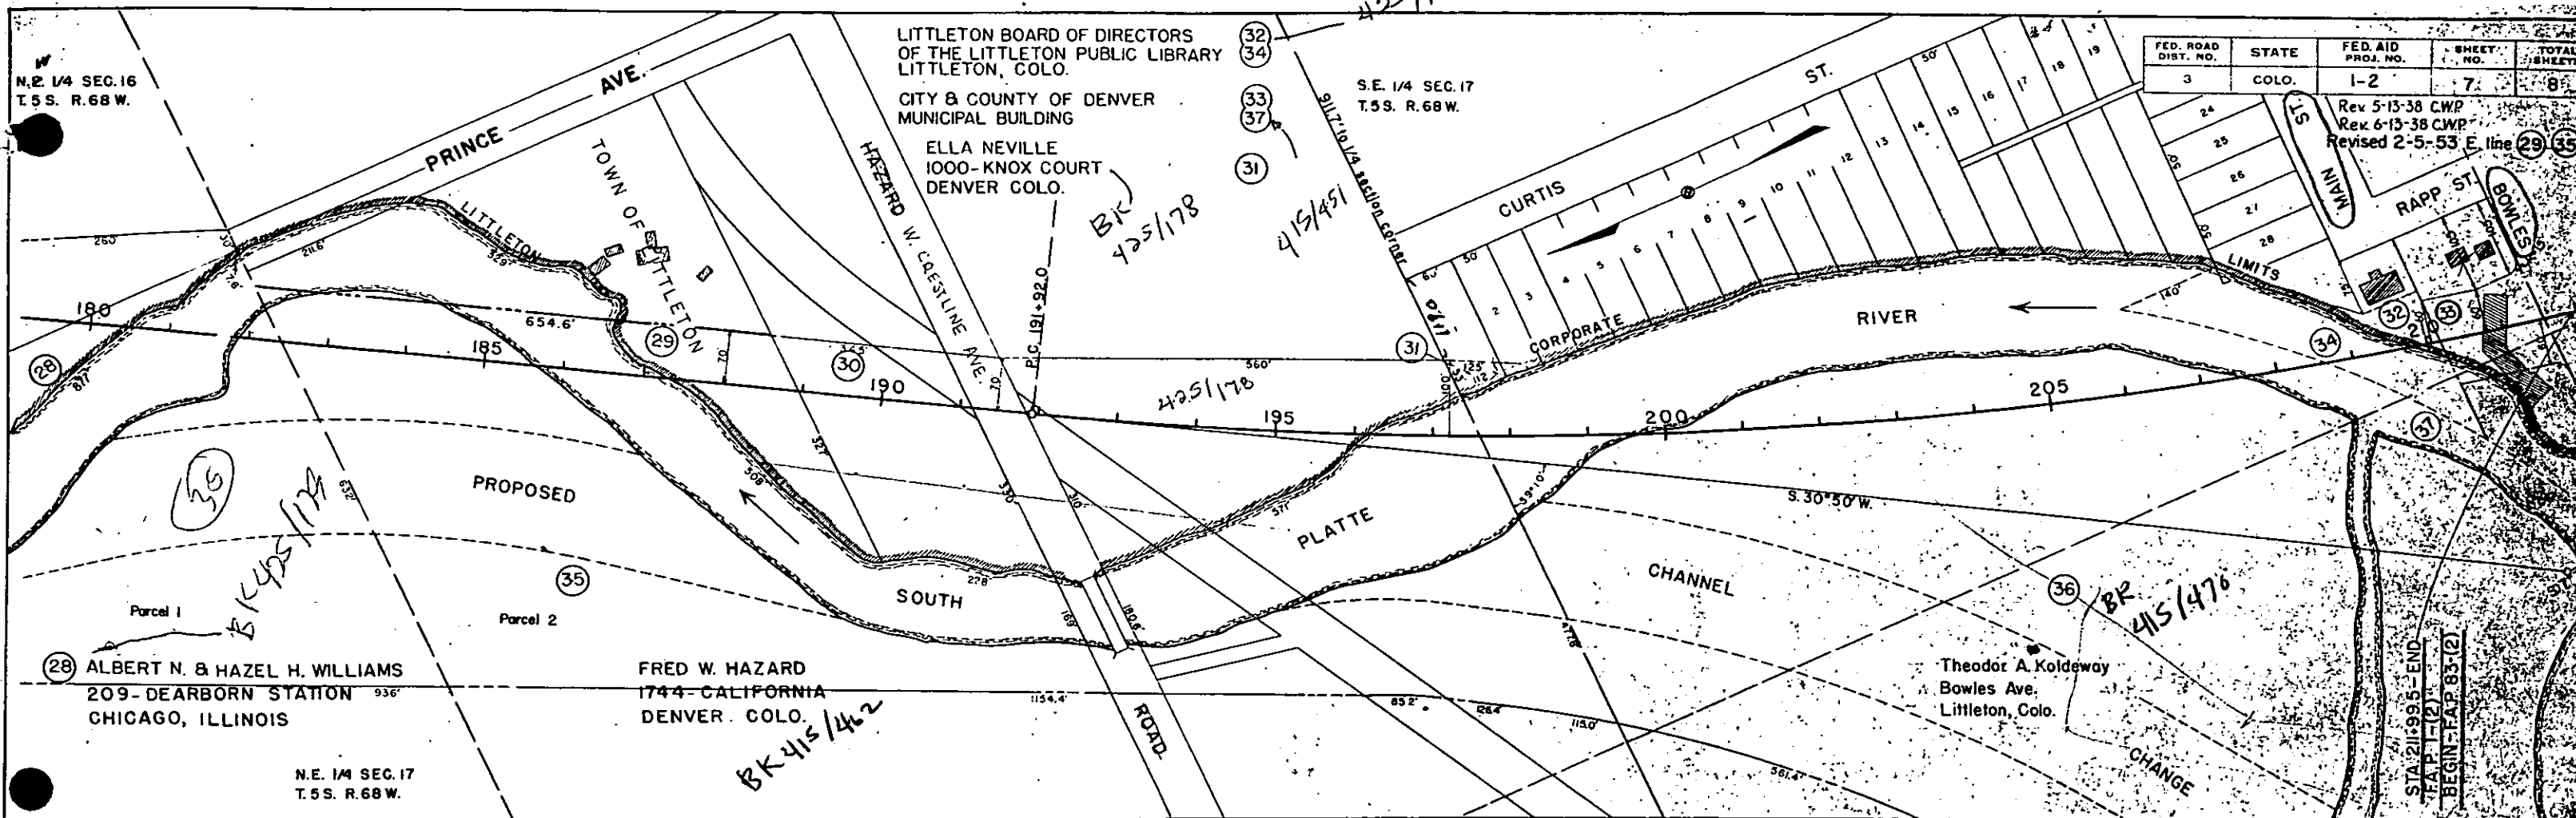

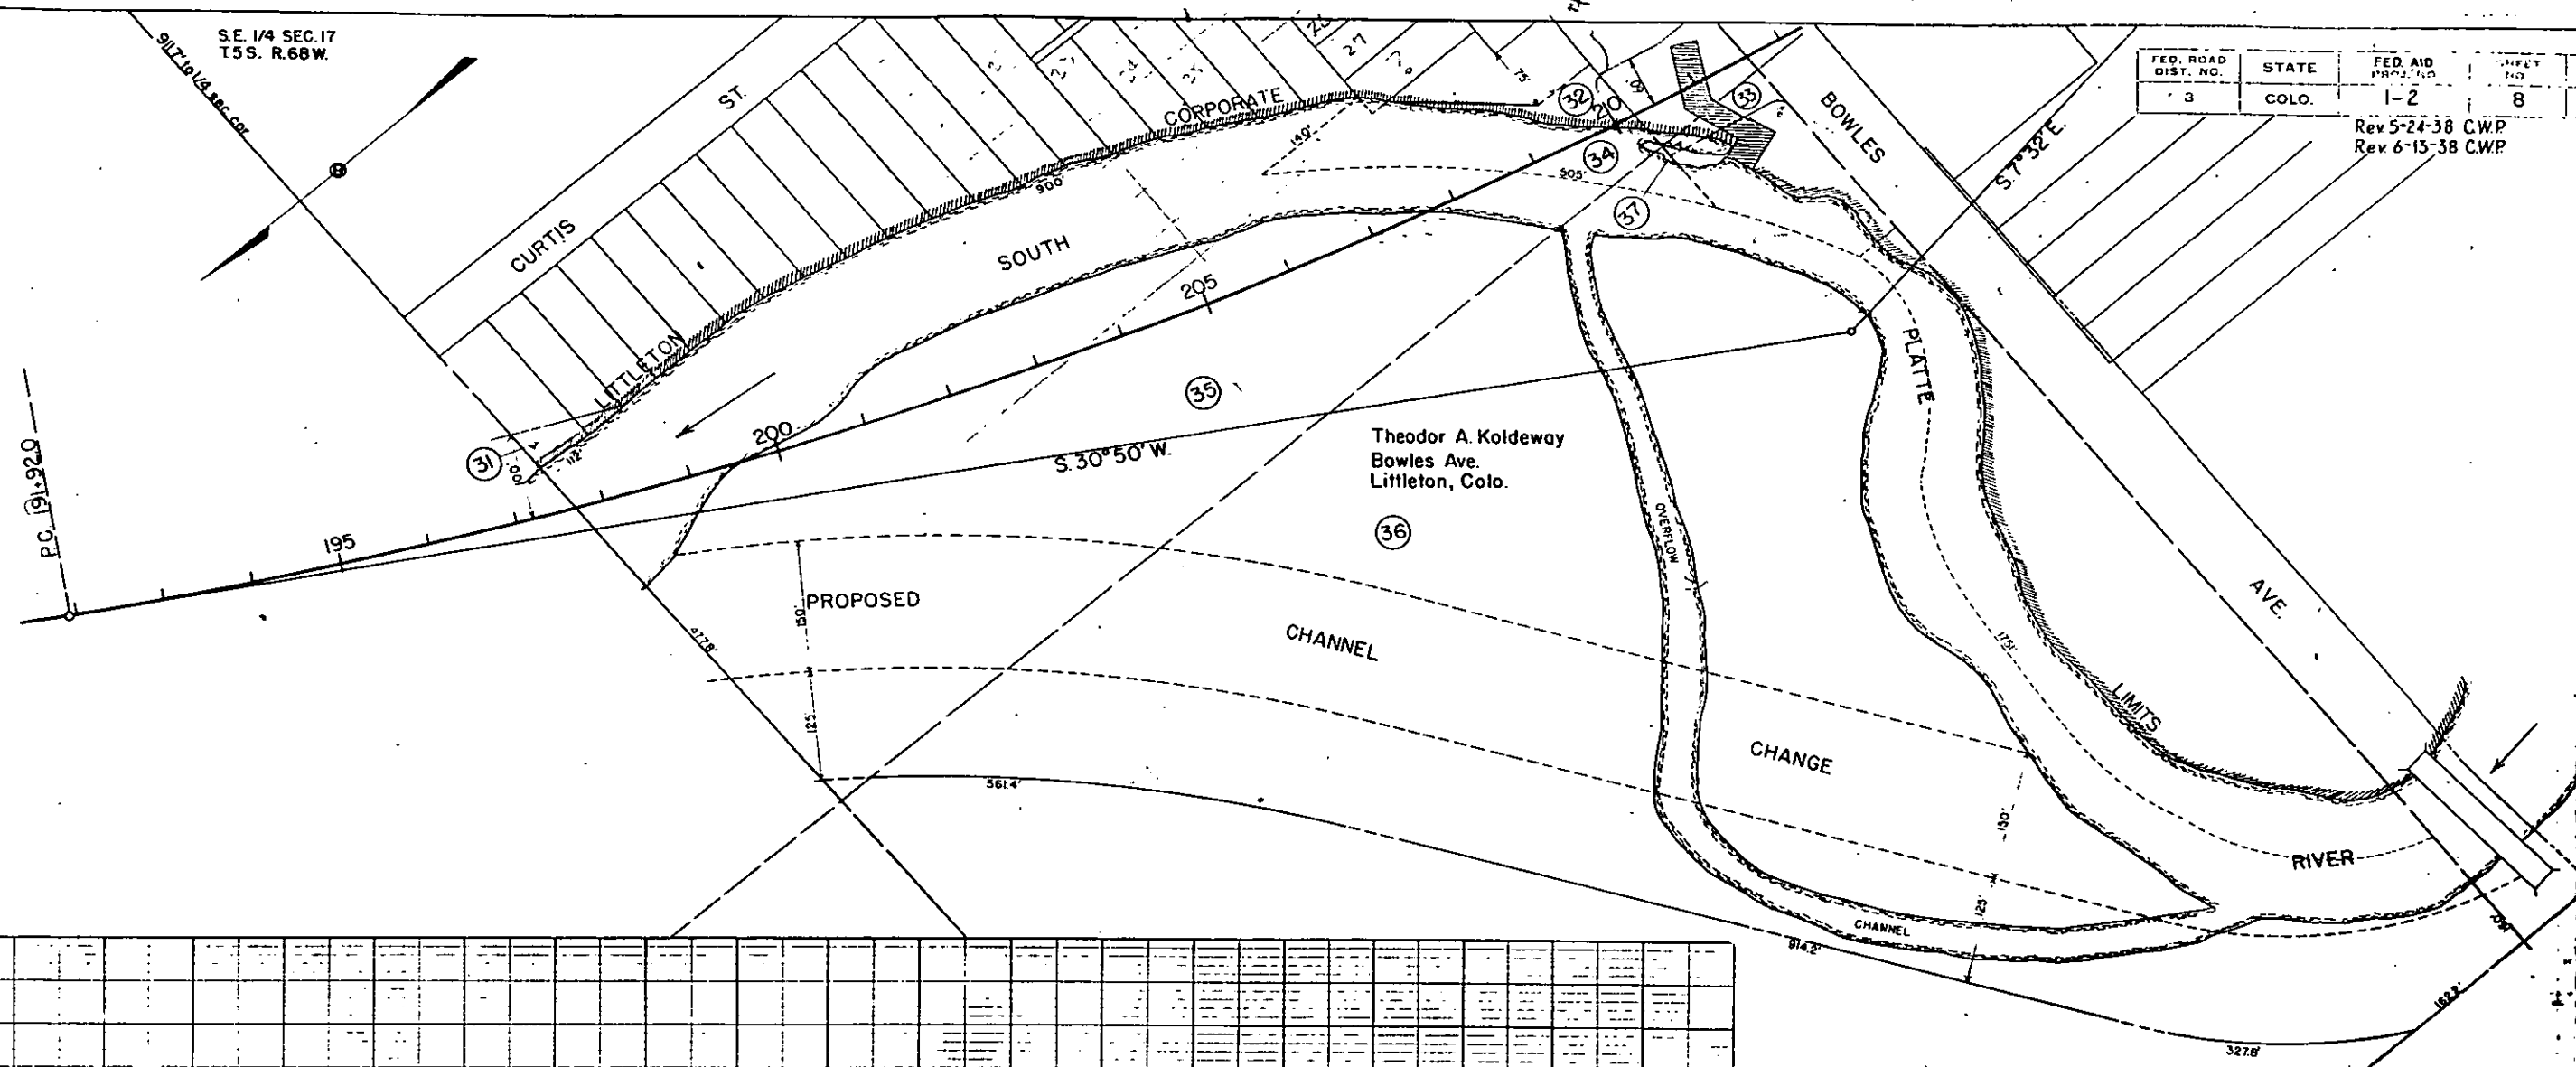



FED. ROAD DIST. NO.	STATE	FED. AID PROJ. NO.	SHEET NO.
3	COLO.	1-2	8

Rev 5-24-38 C.W.P.
Rev 6-15-38 C.W.P.

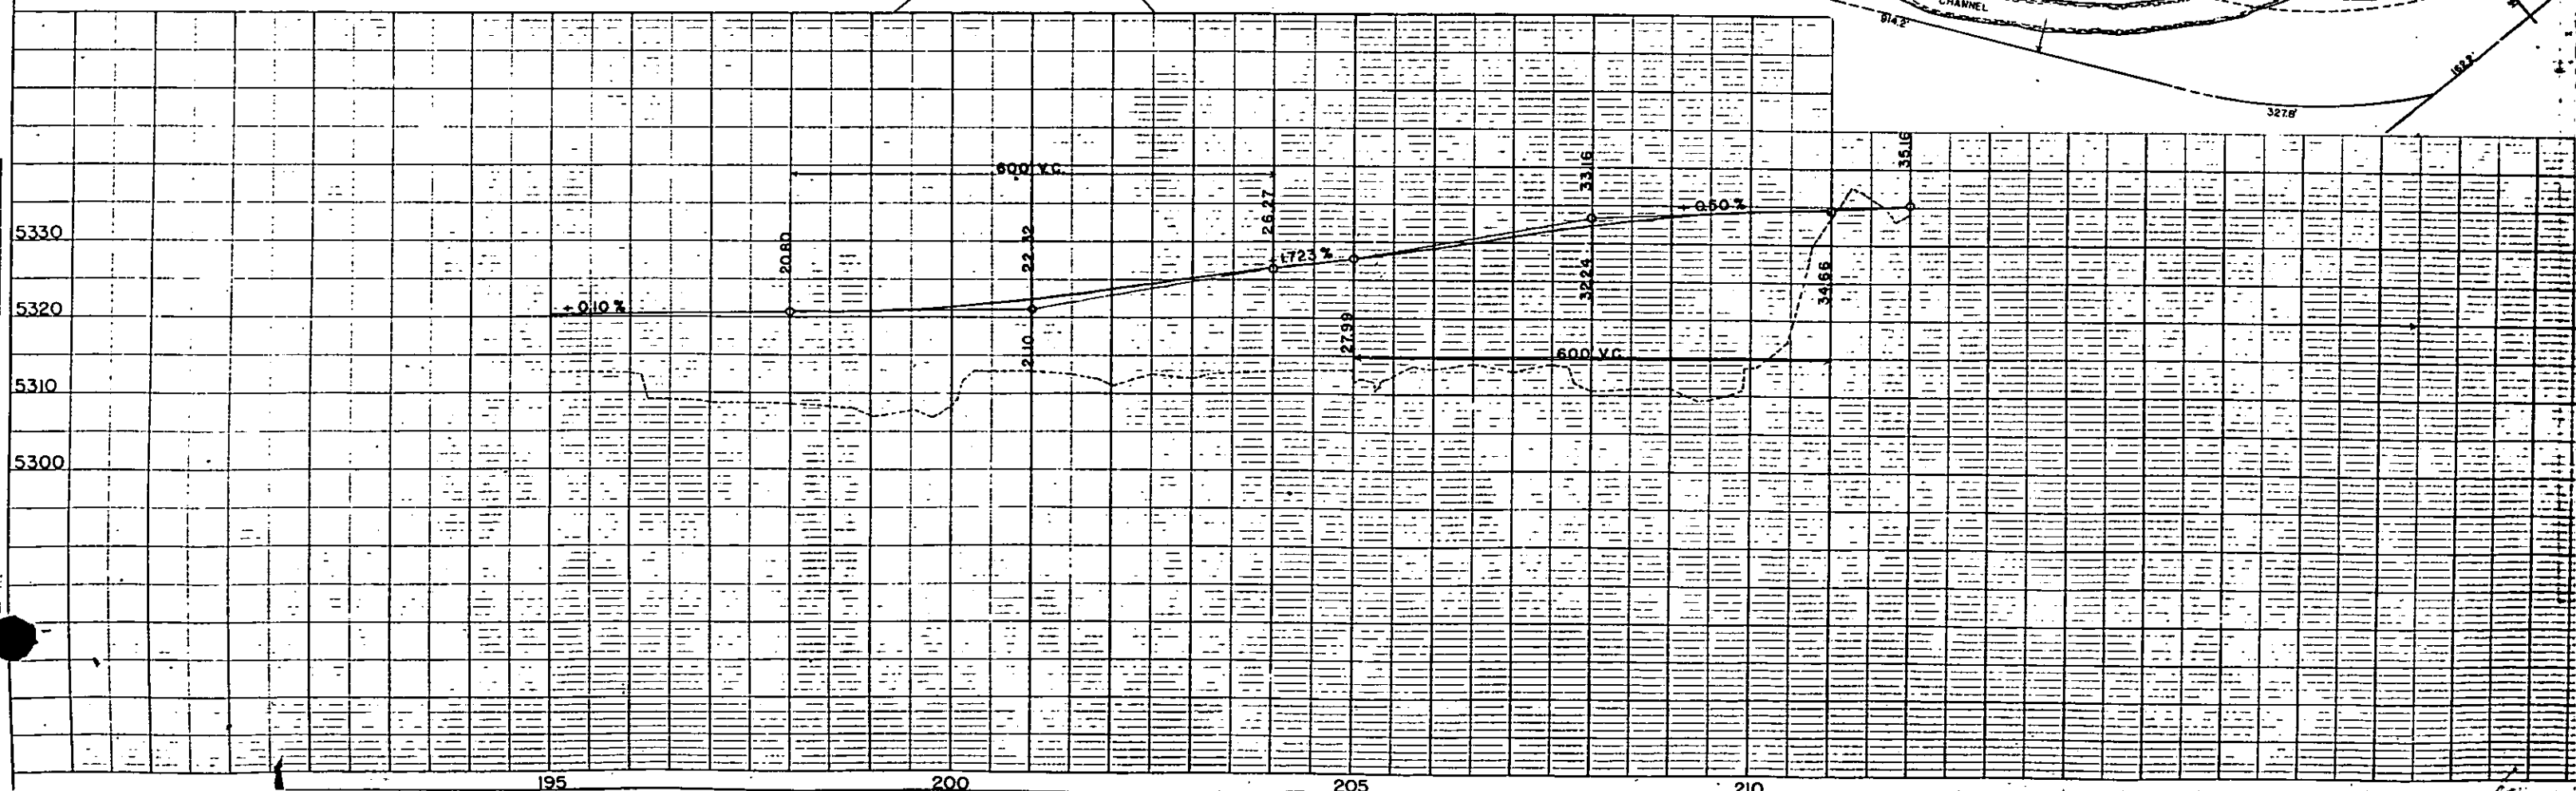

FEDERAL AID PROJECT 83-(3)

FEDERAL AID PROJECT 83-(3)																Rev 8-4-38 CWP	Rev 5-25-38 CWP	Rev 8-16-38 CWP	Rev 12-30-38
NO.	OWNER	LOCATION	AREA IN ACRES		ASSESSED VALUE			CONSTR. IMPR.		TREES & SHRUBS		OWNER'S DESIRE	ESTIMATED DAMAGE	COURT DEPOSIT REQUIRED	REMARKS				
			TOTAL	REQ'D.	IMP'S.	LAND	PARCEL	REMOVE	REHABIL.	TRANSP.	DESTROY								
ARAPAHOE COUNTY																			
16	Joseph A. Blaxby - 1291 So. Gaylord - Denver	N.E. 1/4 Sec. 20, T.5 S. R. 68 W.	19	183	720	2170	160												
17	Joseph A. & Edward J. Blaxby, 1291 So. Gaylord St., Denver, Colorado	S.E. 1/4 Sec. 20, T.5 S. R. 68 W.	5	0.21	None	660	28												
18	Alice J. W.C. & J. T. Cuthbert, Littleton, Colorado	S.E. 1/4 Sec. 20, T.5 S. R. 68 W.	50	0.86	430	2780	48												
19	Harry F. Comstock, Route 1, Box 6, Littleton, Colorado	S.E. 1/4 Sec. 20, T.5 S. R. 68 W.	6.26	0.20	770	590	19												
20	Ada B. Kraft, Littleton, Colorado	S.E. 1/4 Sec. 20, T.5 S. R. 68 W.	6.40	0.64	990	330	33												
21	Georgia S. Stewart, 1080 Clarkson St., Denver, Colorado	S.E. 1/4 Sec. 20, T.5 S. R. 68 W.	16.30	0.26	1800	910	15												
22	H.C. & Ella B. Ohlman, Route 1, Box 7-A, Littleton, Colorado	S.E. 1/4 Sec. 20, T.5 S. R. 68 W.	6.1	0.19	1260	300	9												
23	Grant Bldg. & Inv. Co., 210 Tabor Bldg., Denver, Colorado	S.E. 1/4 Sec. 20, T.5 S. R. 68 W.	11.5	0.35	None	770	23												
24	Robert's Nurseries Inc., Box 277, Englewood, Colorado	N.E. 1/4 Sec. 29, T.5 S. R. 68 W.		1.92	None	770	128								Parcel 1				
25	Mrs. W.W. Jones, Estate, 653 Williams St., Denver, Colorado	East 1/2 Sec. 29, T.5 S. R. 68 W.	64.50	5.68	720	4750	418								Parcel 2				
		S.E. 1/4 Sec. 29, T.5 S. R. 68 W.	0.08	0.02	None	30	7												
27	Frank B. Bowman, Estate, % Henry Kraft, Littleton, Colorado	N.E. 1/4 & N.W. 1/4 Sec. 32, T.5 S. R. 68 W.	64.70	3.70	140	2920	167												
FEDERAL AID PROJECT 130-(2) ARAPAHOE COUNTY																			
28	Charles E. Phillips, 909 Sharp Bldg., Kansas City, Missouri	N.E. 1/4, S.W. 1/4 Sec. 32, T.5 S. R. 68 W.	11.17	1.38	None	860	106												
29	Grant Bldg. & Inv. Co., 210 Tabor Bldg., Denver, Colorado	S.W. 1/4 Sec. 32, T.5 S. R. 68 W.	40.00	4.50	10800	2800	315												
FEDERAL AID PROJECT 130-(2) DOUGLAS COUNTY																			
30	Grant Bldg. & Inv. Co., 210 Tabor Bldg., Denver, Colorado	N.W. 1/4, N.W. 1/4 Sec. 5, T.6 S. R. 68 W.	265.65	3.29	10000	8000	99												
FEDERAL AID PROJECT 230-A(2) DOUGLAS COUNTY																			
31	Mary Blake, Littleton, Colorado	N.W. 1/4 Sec. 5 & N.E. 1/4 Sec. 6, T.6 S. R. 68 W.	39.27	8.22	8700	2040	427												
FEDERAL AID PROJECT 130-(2) DOUGLAS COUNTY																			
31a	Sophie Retcher, 1515 Dale Court, Denver, Colorado	N.W. 1/4, N.W. 1/4 Sec. 5, T.5 S. R. 68 W.	3.15	0.68	None	160	35												

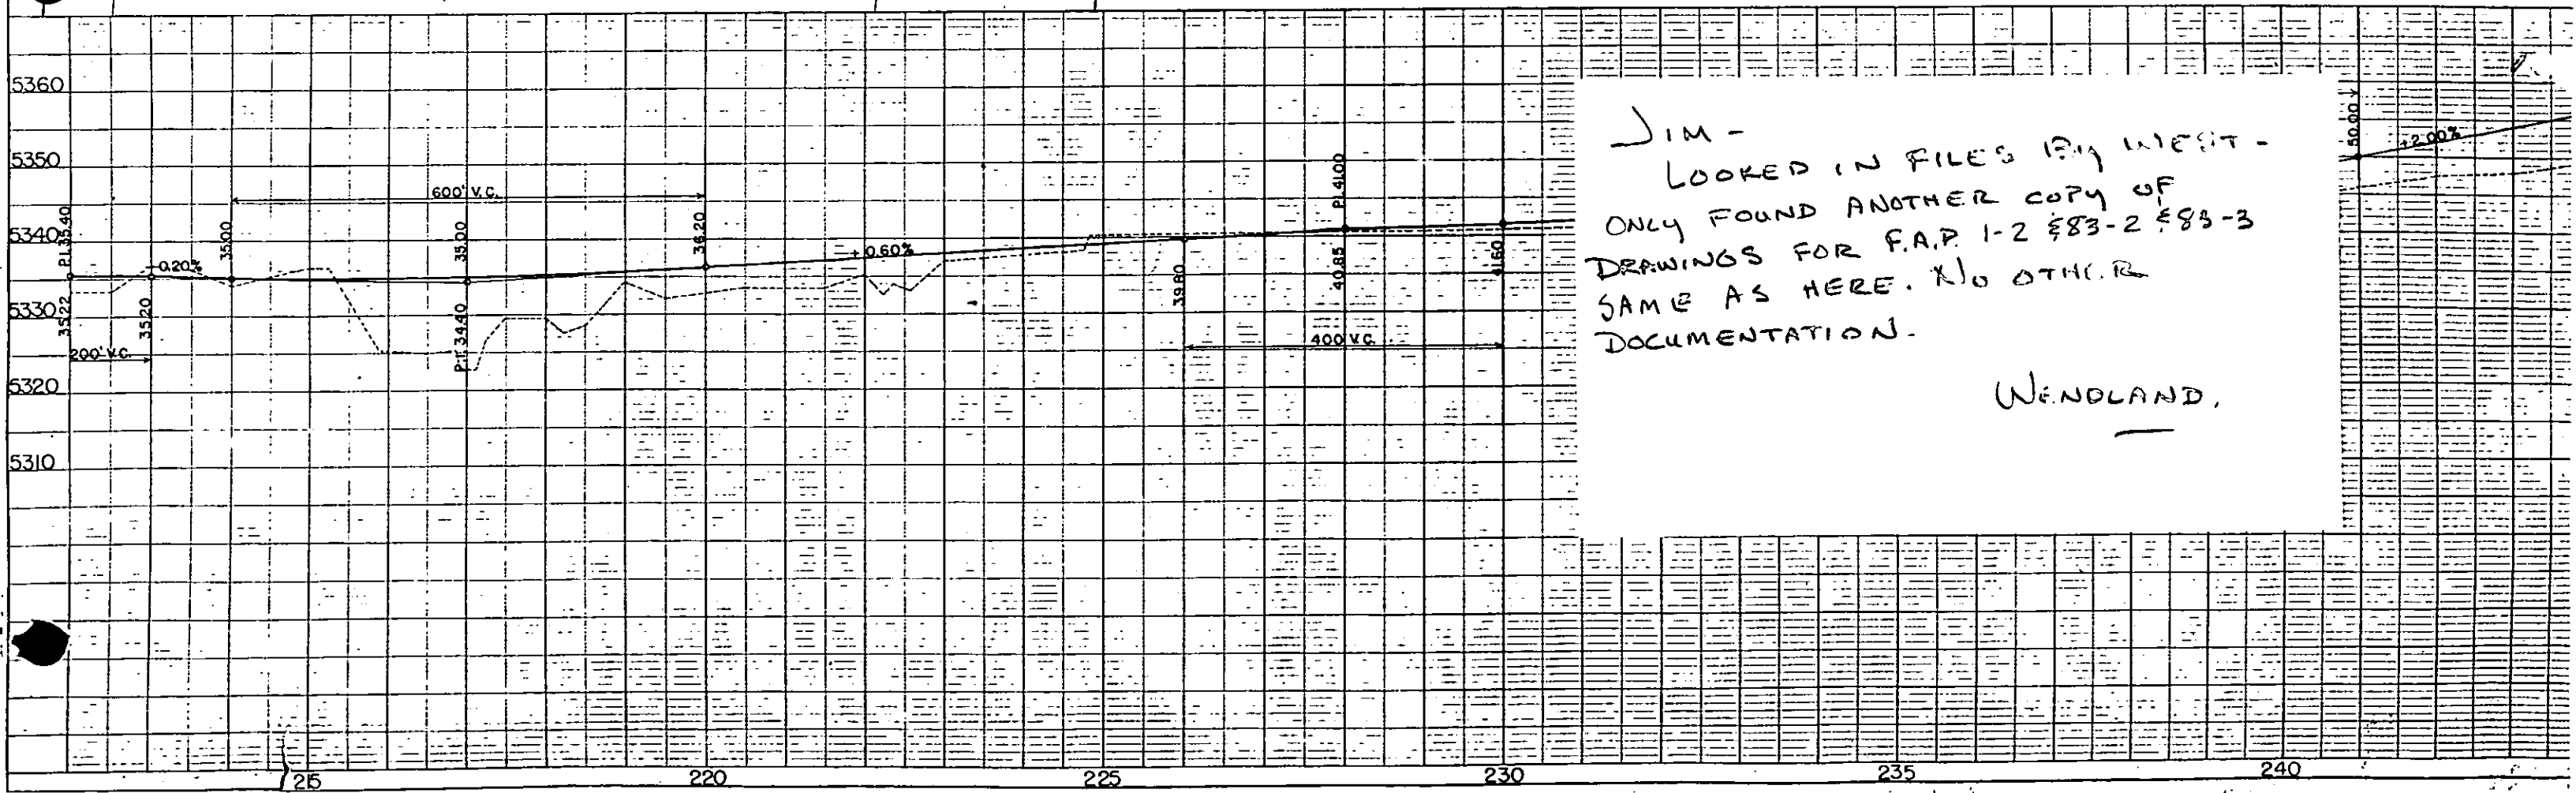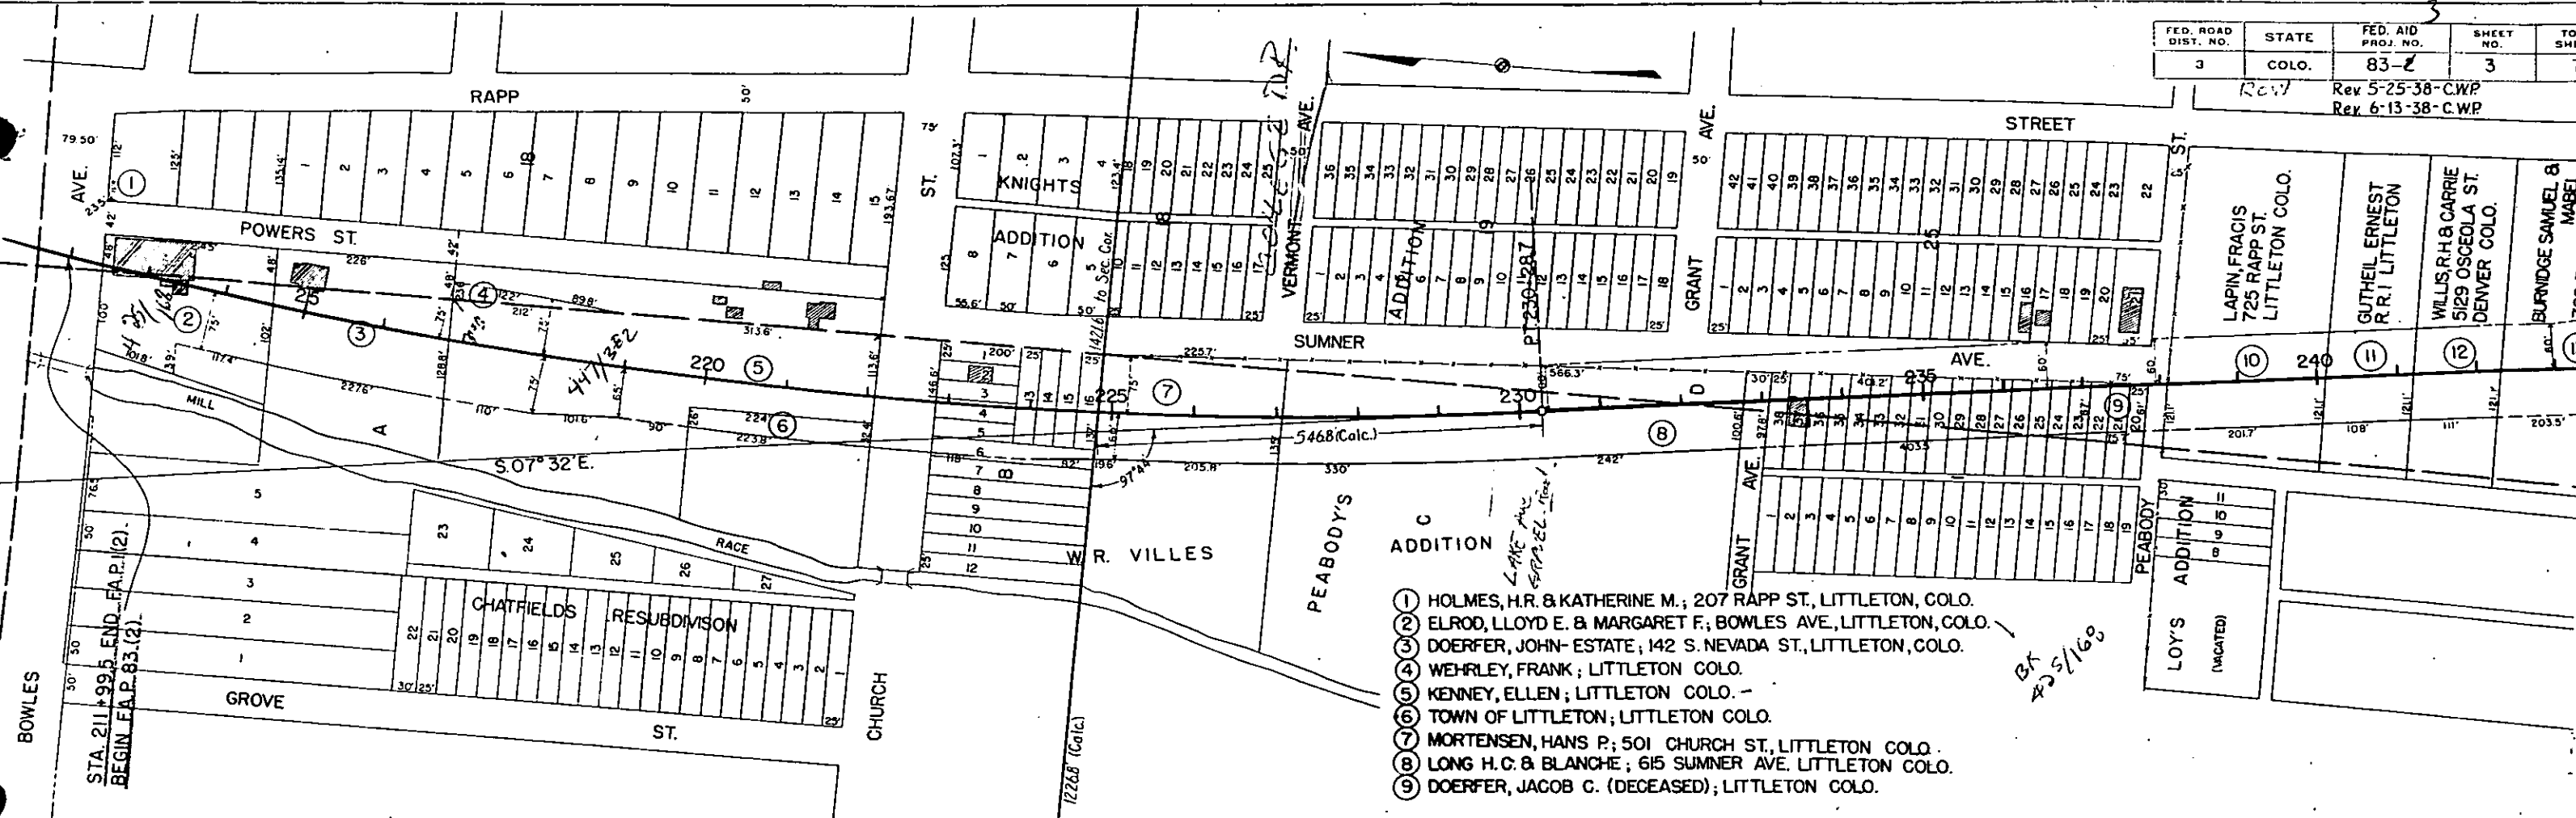

JIM -
 LOOKED IN FILES BY WEST -
 ONLY FOUND ANOTHER COPY OF
 DRAWINGS FOR F.A.P. 1-2 & 83-2 & 83-3
 SAME AS HERE. NO OTHER
 DOCUMENTATION.

WENDLAND.



- ⑩ FRANCES LAPIN - 725 RAPP ST. LITTLETON, COLO.
- ⑪ ERNEST GUTHEIL - ROUTE 1 LITTLETON, COLO.
- ⑫ R.H. & CARRIE WILLIS - 5129 OSCEOLA ST. DENVER, COLO.

N.E. 1/4 SEC. 20
T.5S. R.68W.

SE. 1/4 SEC. 20
T.5S. R.68W.

FED. ROAD DIST. NO.	STATE	FED. AID PROJ. NO.	SHEET NO.	TOTAL SHEETS
3	COLO.	83-2	4	7

ROW Rev 5-23-38 CWP
Rev 6-13-38 CWP

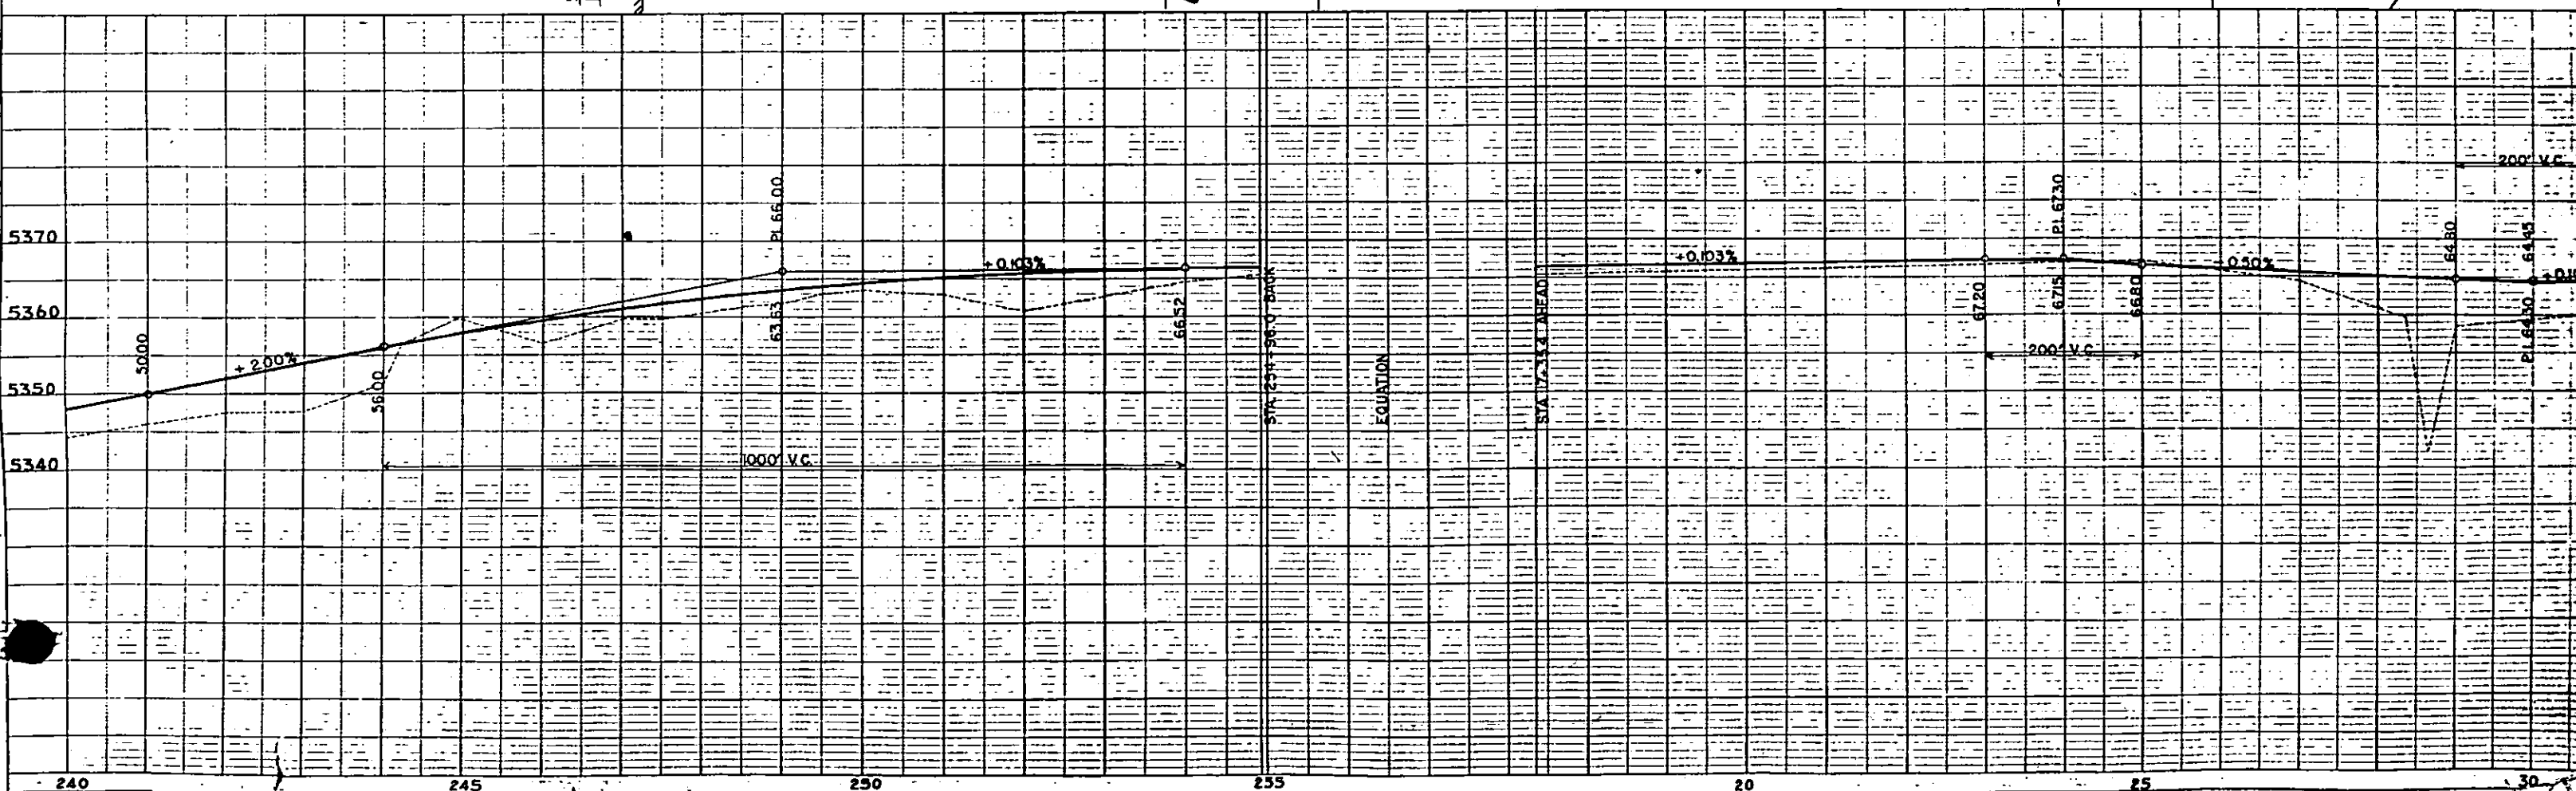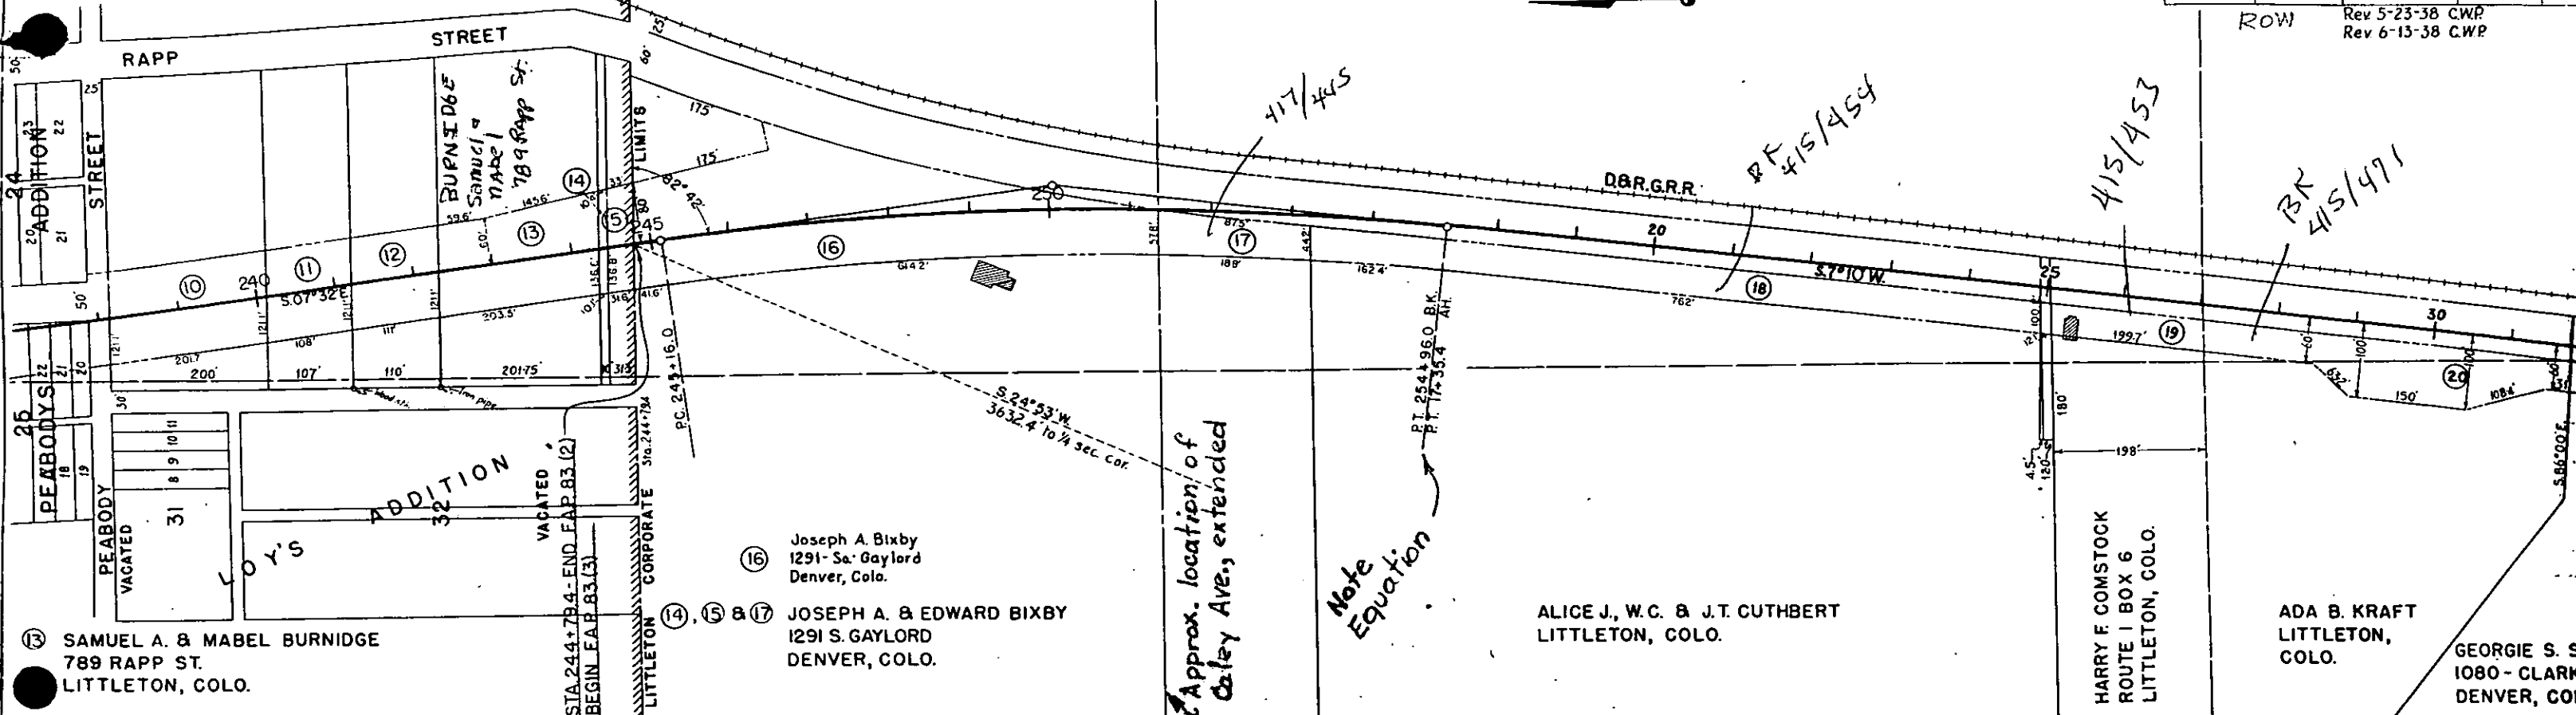

SE 1/4 SEC. 20
T.5 S. R.68 W.

NE 1/4 SEC. 29
T.5 S. R.68 W.

FED. ROAD DIST. NO.	STATE	FED. AID PROJ. NO.	SHEET NO.	TO SHE
3	COLO.	83-8	5	7

Rev. 5-25-38-CWP

vicinity
of
COAL MINE ROAD

BK 415/475

BK 215/460


ADA B KRAFT
LITTLETON,
COLO.

GEORGIE S. STEWART
1080 CLARKSON
DENVER, COLO.

H.C. & ELLA B. OHLMAN
ROUTE 1 BOX 7-A
LITTLETON, COLO.

GRANT BUILDING & INVESTMENT CO.
210 - TABOR BLDG.
DENVER, COLO.

ROBERTS NURSERIES, INC.
BOX 277
ENGLEWOOD, COLO.

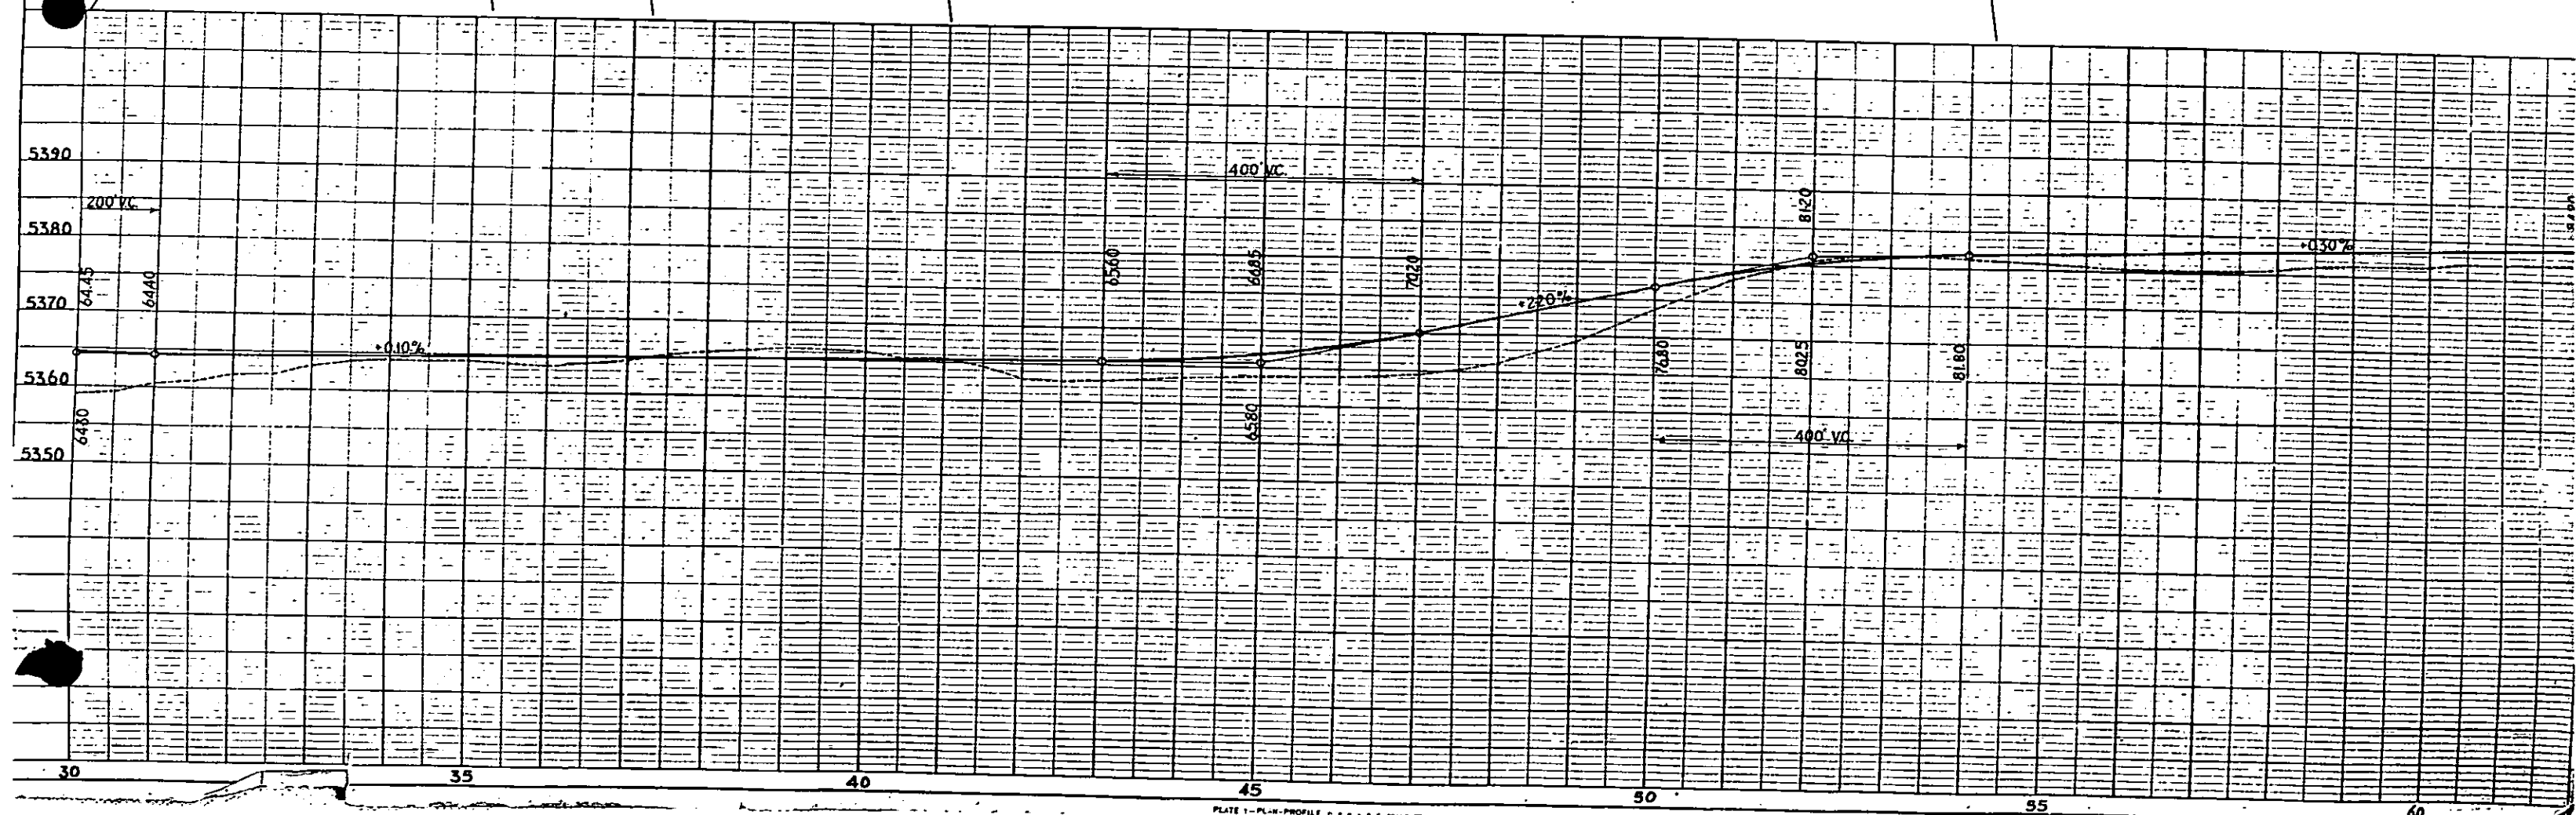

FED. ROAD DIST. NO.	STATE	FED. AID PROJ. NO.	SHEET NO.
3	COLO.	83-9	6

Rev 5-25-38 CWP

Row

KEN CARYL
ROAD approx
400 feet South.


S.W. 1/4 N.E. 1/4 SEC. 29
T.5S. R. 68W.

N.W. 1/4 S.E. 1/4 SEC. 29
T5S. R.68W.

DENVER & RIO GRANDE WESTERN RAILROAD
EQUITABLE BUILDING
DENVER, COLO.

ROBERTS NURSERIES, INC:
BOX 277
ENGLEWOOD, COLO.

S.W. 1/4 SE. 1/4 SEC. 29
T.5S. R.68W.

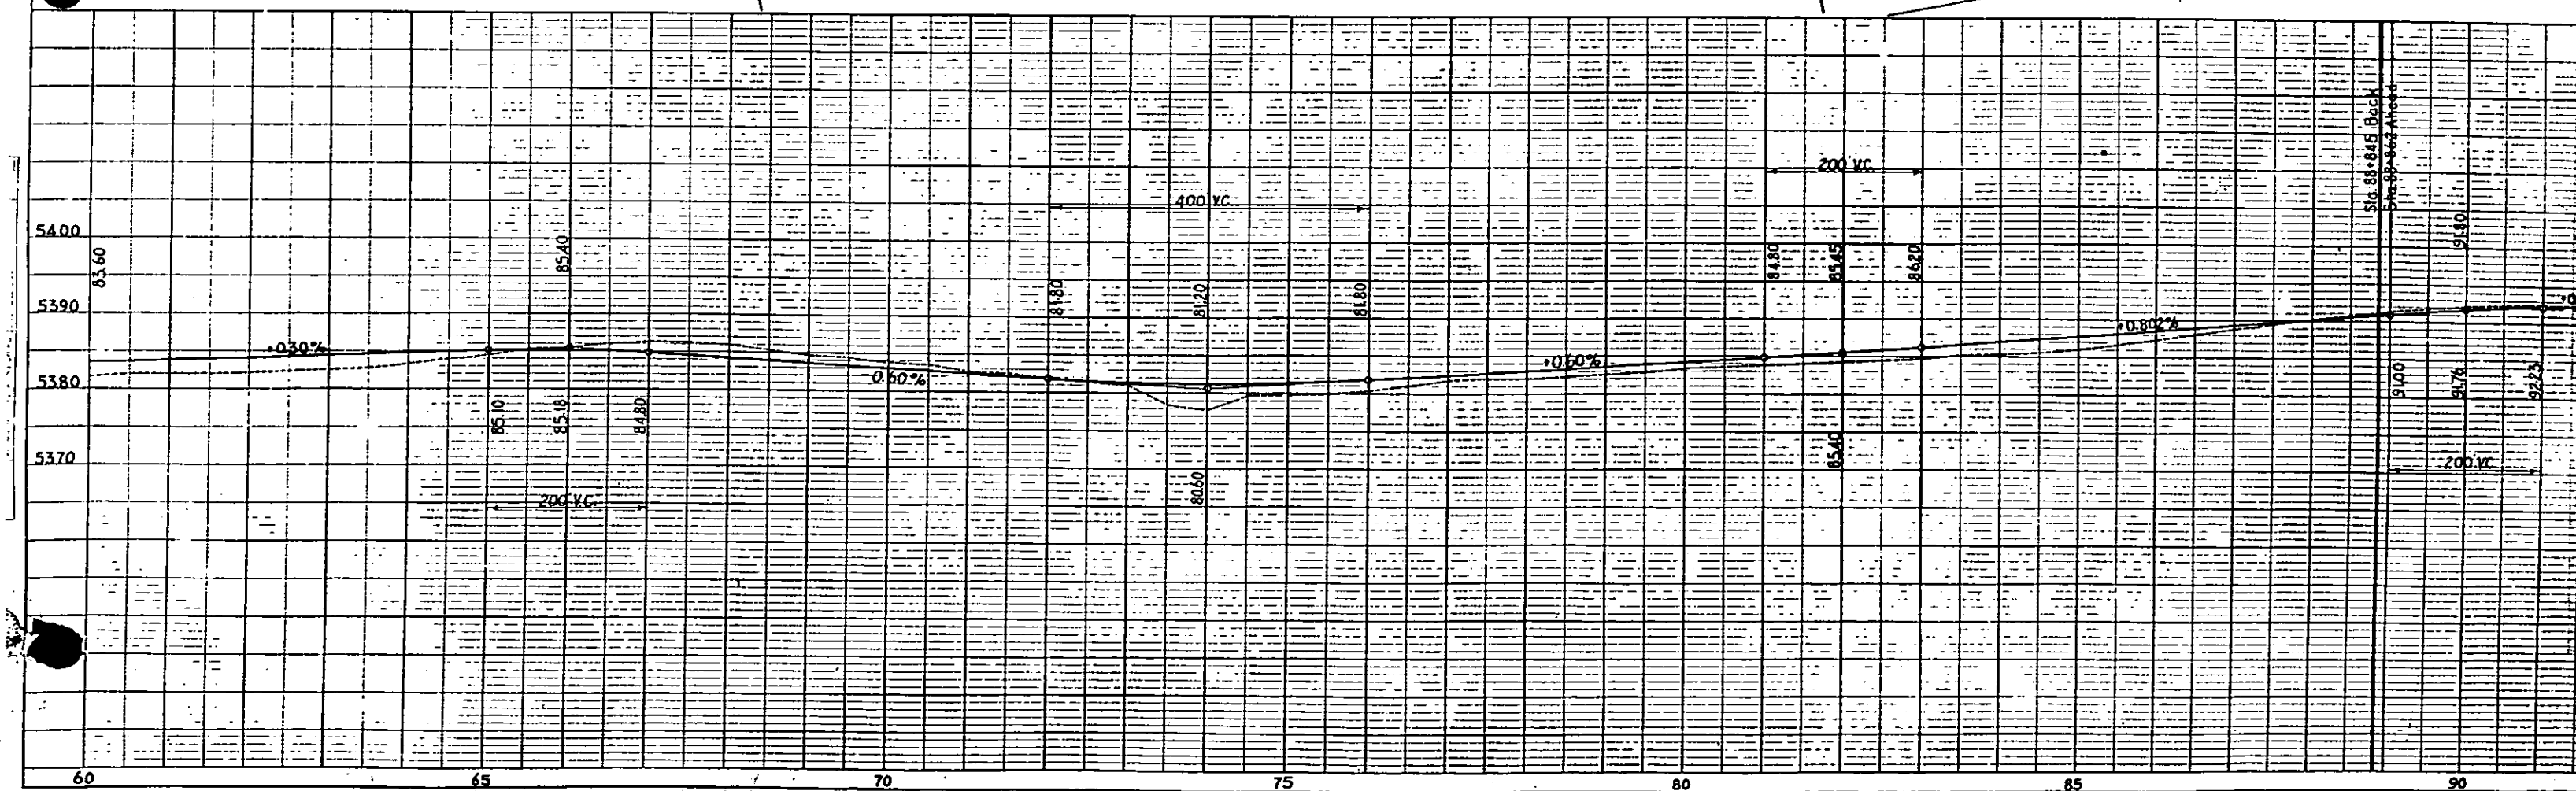

SE 1/4 SEC. 29
T.5 S. R.68 W.

NE 1/4 SEC. 32
T.5 S. R.68 W.

FED. ROAD DIST. NO.	STATE	FED. AID PROJ. NO.	SHEET NO.	TOTAL SHEETS
3	COLO.	83-3	7	7

Rev 5-25-38 CWP
Rev 6-13-38 CWP
Rev 12-30-38 CWP
Rev 2-11-41 CWP
ROW

DENVER & RIO GRANDE WESTERN RAILROAD
EQUITABLE BUILDING
DENVER, COLO.

1/4 Sec. Line 2

1/4 Sec. Line 1

Mineral Ave


Vicinity of

24037 to Sec. Cor. (Stone)

518.91+25.5

D. & R. G. R. R.

MP 13

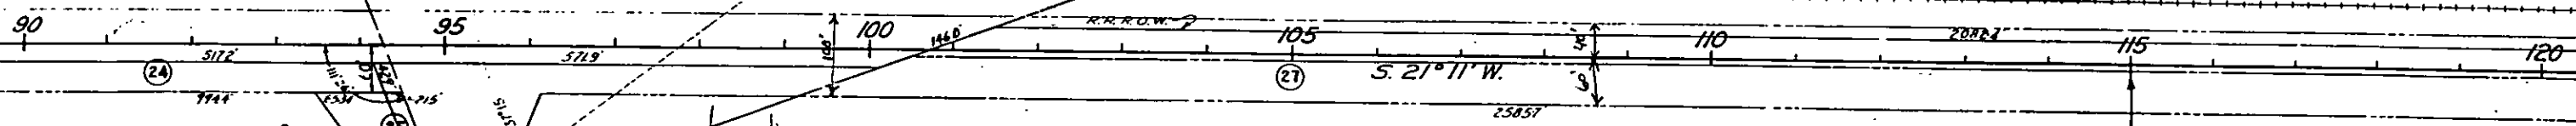

ROBERTS NURSERIES, INC.
BOX 277
ENGLEWOOD, COLO.
This property subsequently sold to Eugene C. Schumaker-453-Broadway-Denver and he deeded parcel, as shown, for landscaping.

MRS. W. W. JONES, ESTATE
653 WILLIAMS ST.
DENVER, COLO.

FRANK B. BOWMAN, ESTATE
% HENRY KRAFT
LITTLETON, COLO.

NW 1/4 Sec. 32
T.5 S., R. 68 W.


STA 115+00-END
174+83-3
86+11-13-10-12

FED. ROAD DIST. NO.	STATE	FED. AID PROJ. NO.	SHEET NO.	TOTAL SHEETS
3	COLO.	83-3	7	7

Rev 5-25-38 CWP
Rev 6-13-38 CWP
Rev 12-30-38 CWP
Rev 2-11-41 CWP
ROW

GRANDE WESTERN RAILROAD
LOADING

1/4 Sec. Line 2

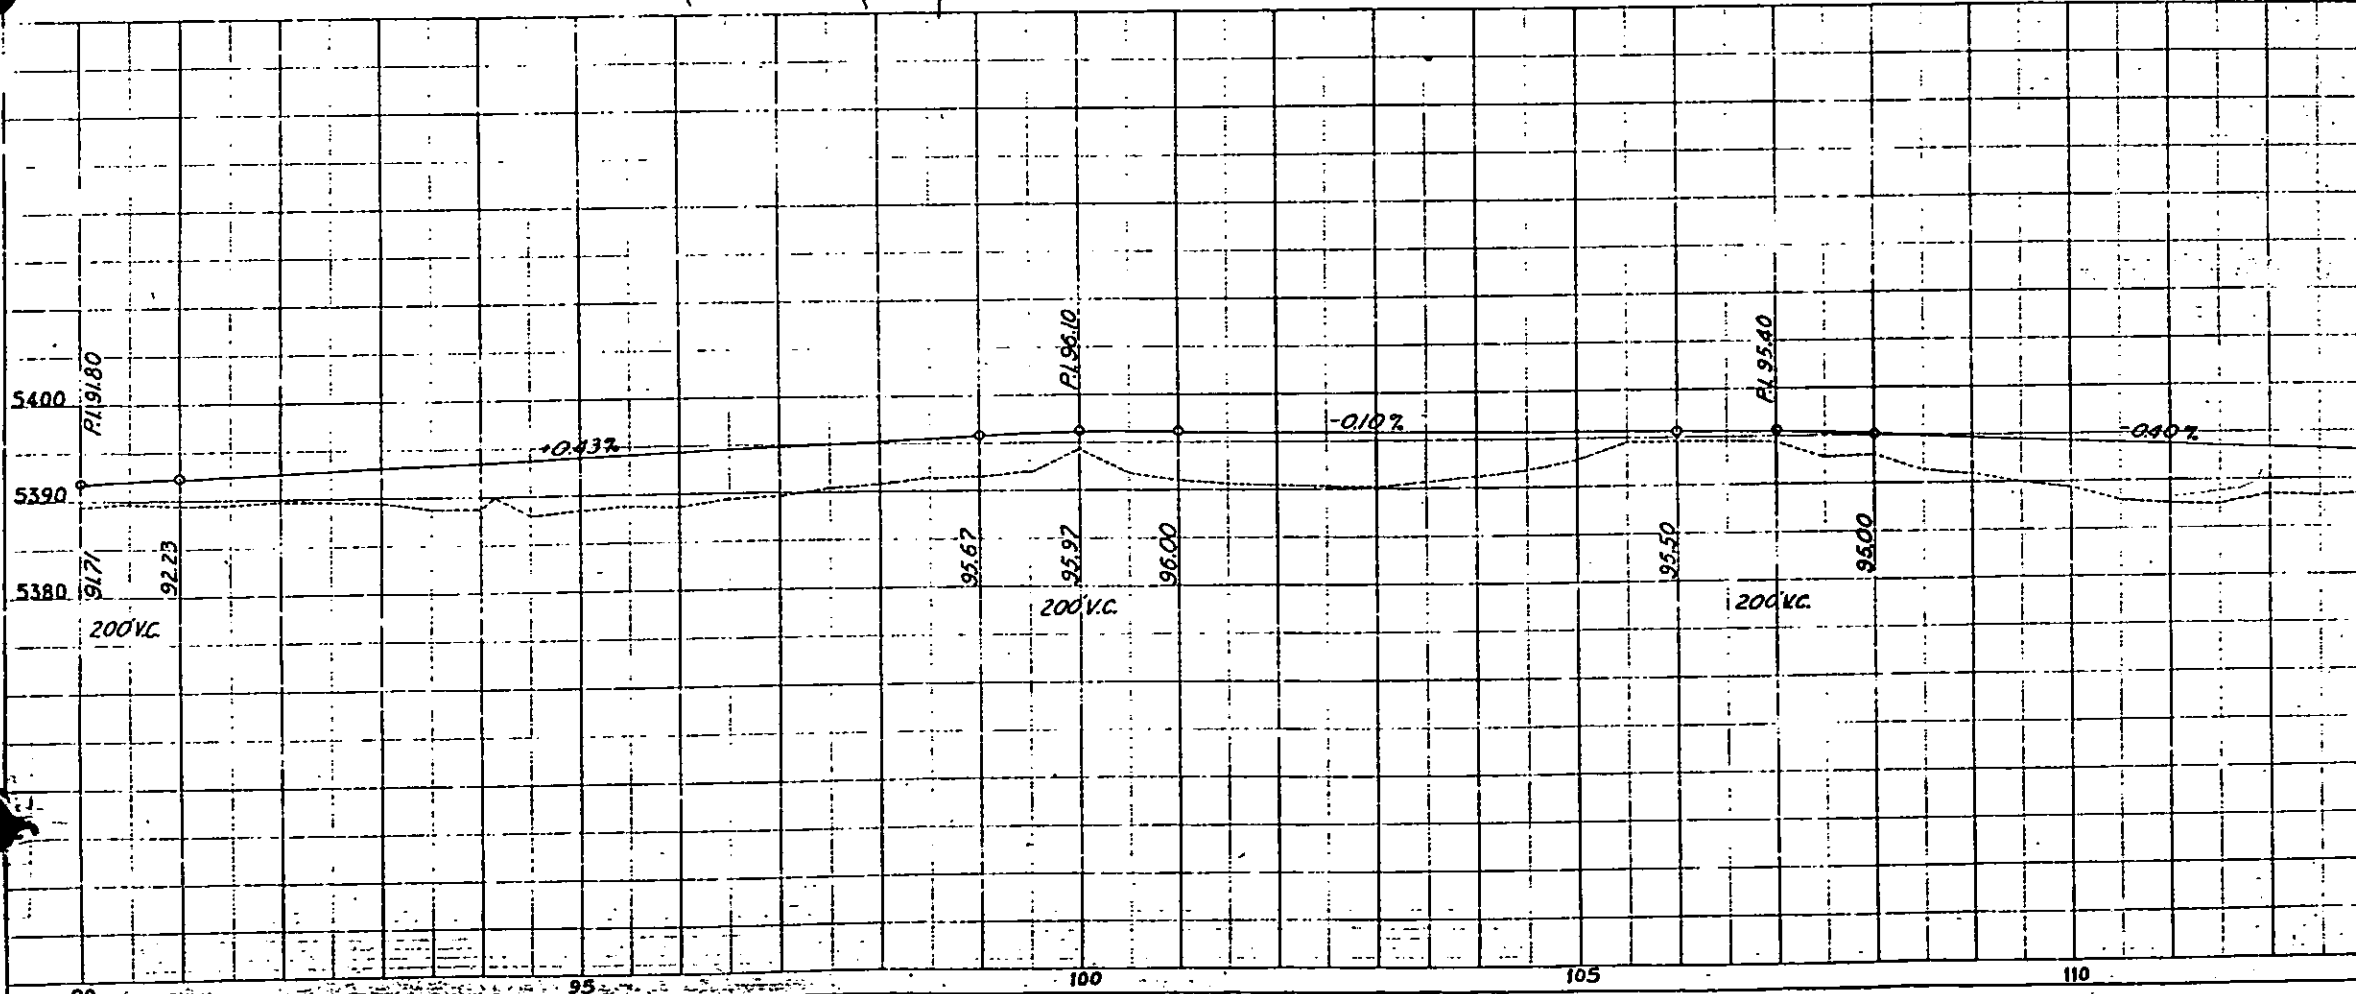

NW 1/4 SEC. 32
T.5 S. R.68 W.



NW 1/4 SEC. 32
T.5S. R.68W.

SW 1/4 SEC. 32
T.5S. R.68W.

DENVER & RIO GRANDE WESTERN RAILROAD
EQUITABLE BUILDING
DENVER, COLO.

FED. ROAD DIST. NO.	STATE	FED. AID PROJ. NO.	SHEET NO.	TOTAL SHEETS
3	COLO.	120-2	2	2



Rev 5-25-38 CWP

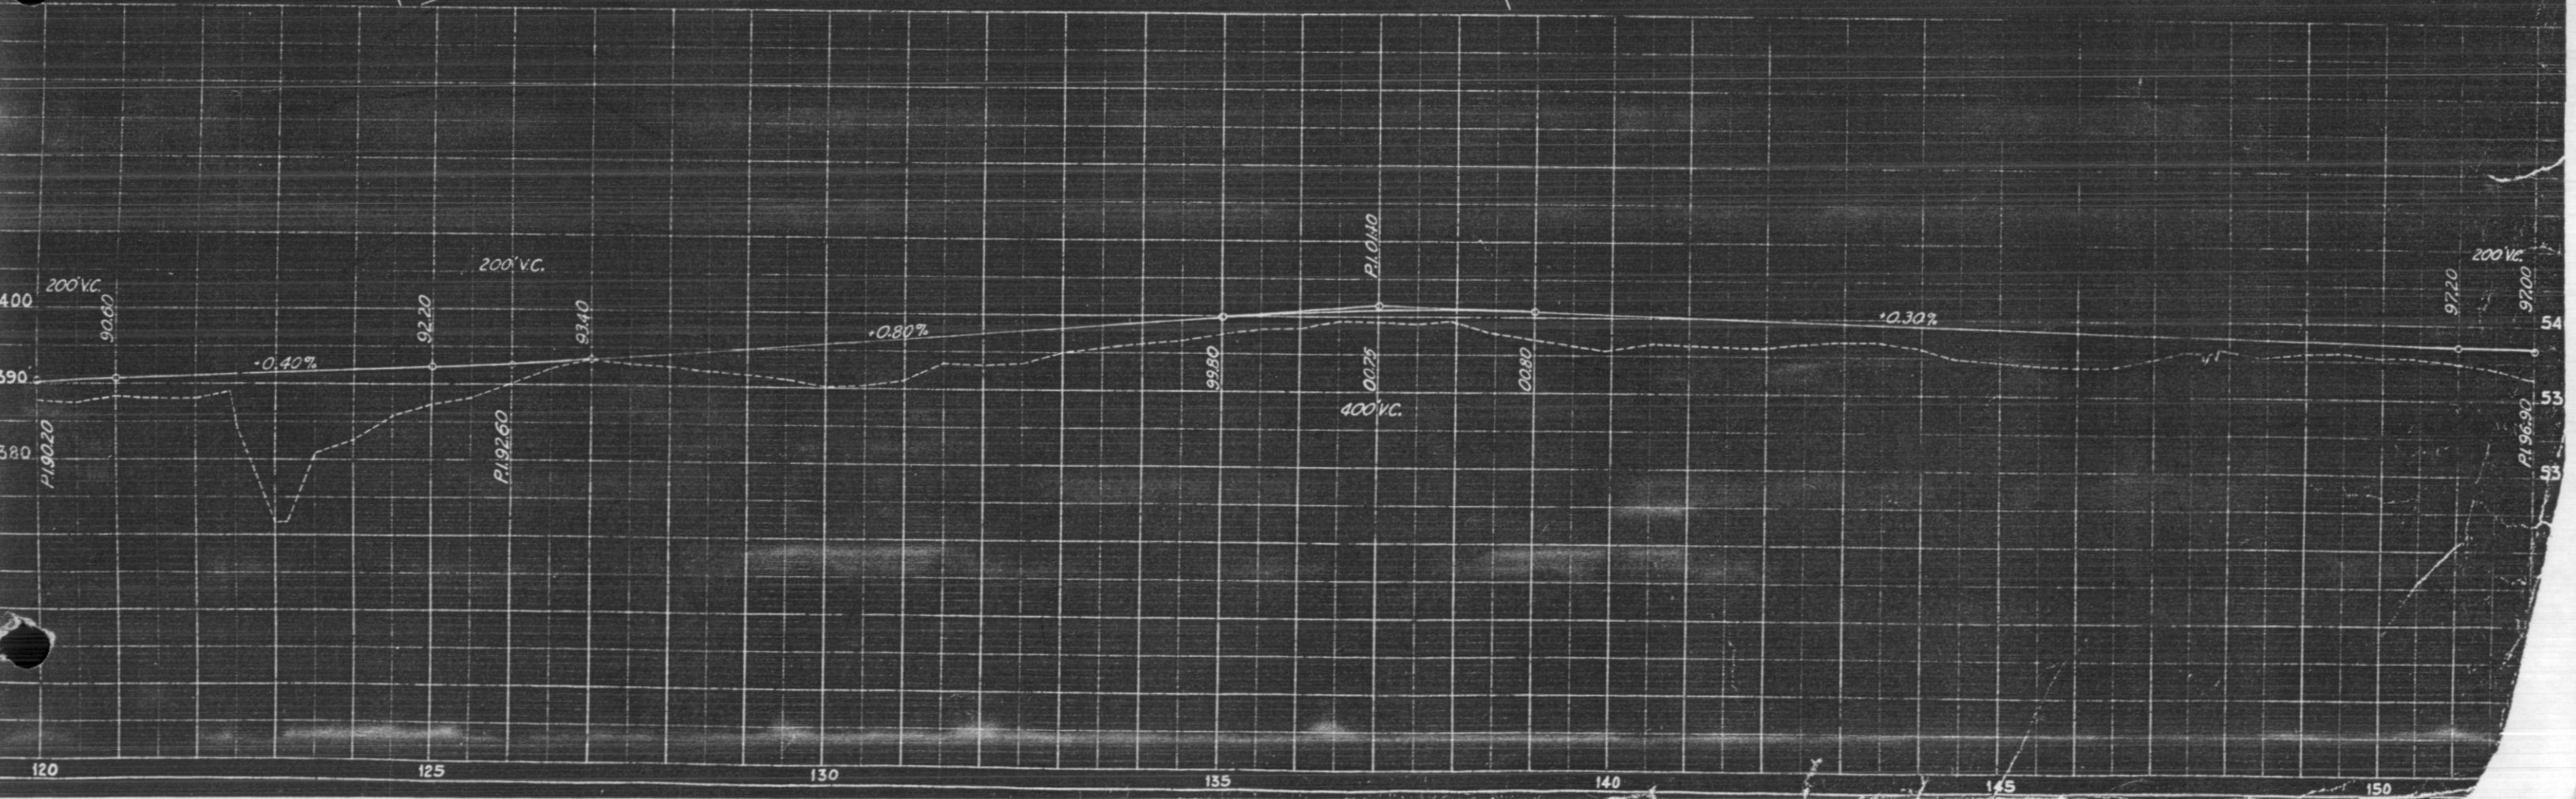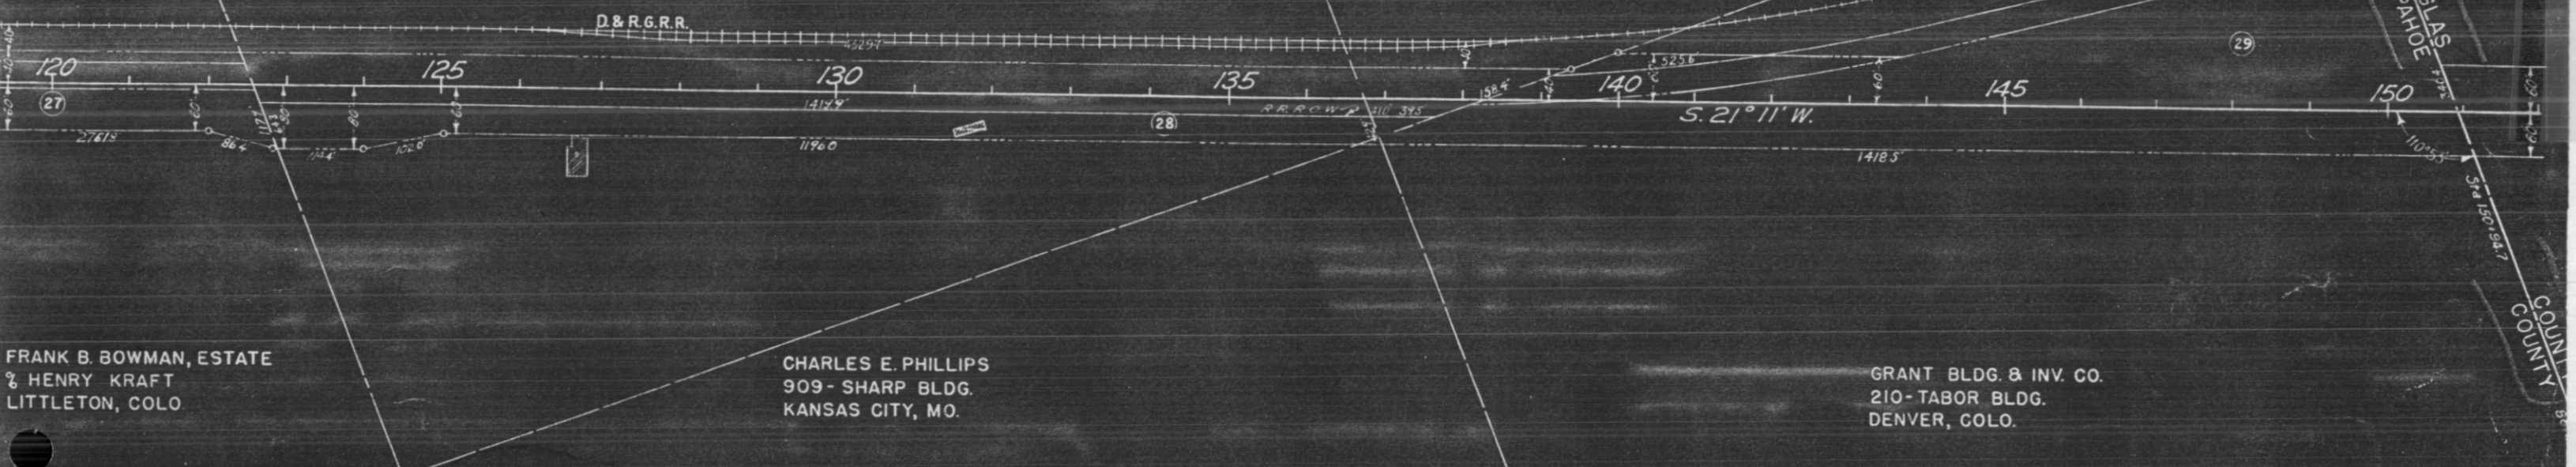

N.W. 1/4 Sec. 5
T. 6 S. R. 68 W.

FED. ROAD DIST. NO. 3
STATE COLO.
REV. 5-25-58-CWP
REV. 6-15-58-CWP
REV. 8-1-58-CWP
REV. 6-27-58-CWP

FED. AID PROJ. NO. 130-2
SHEET NO. 1
230-A-2

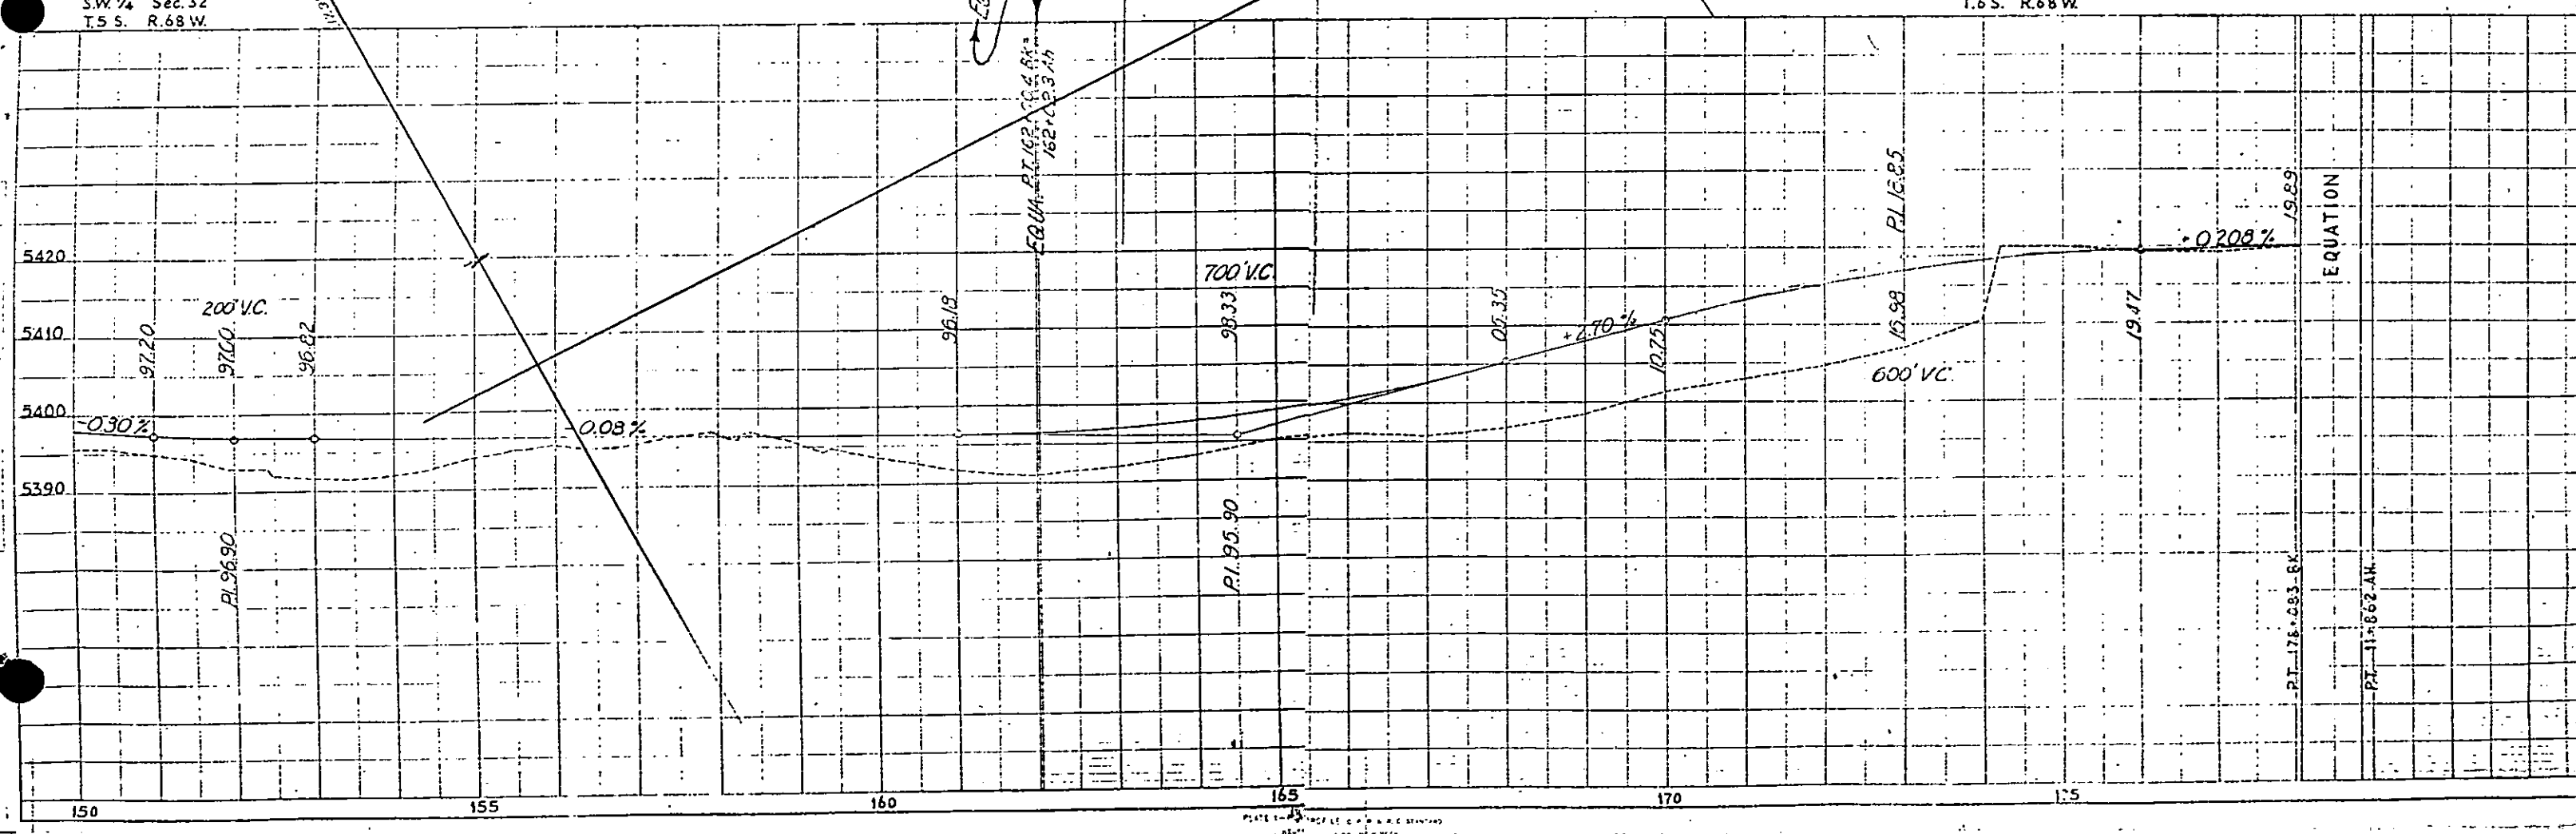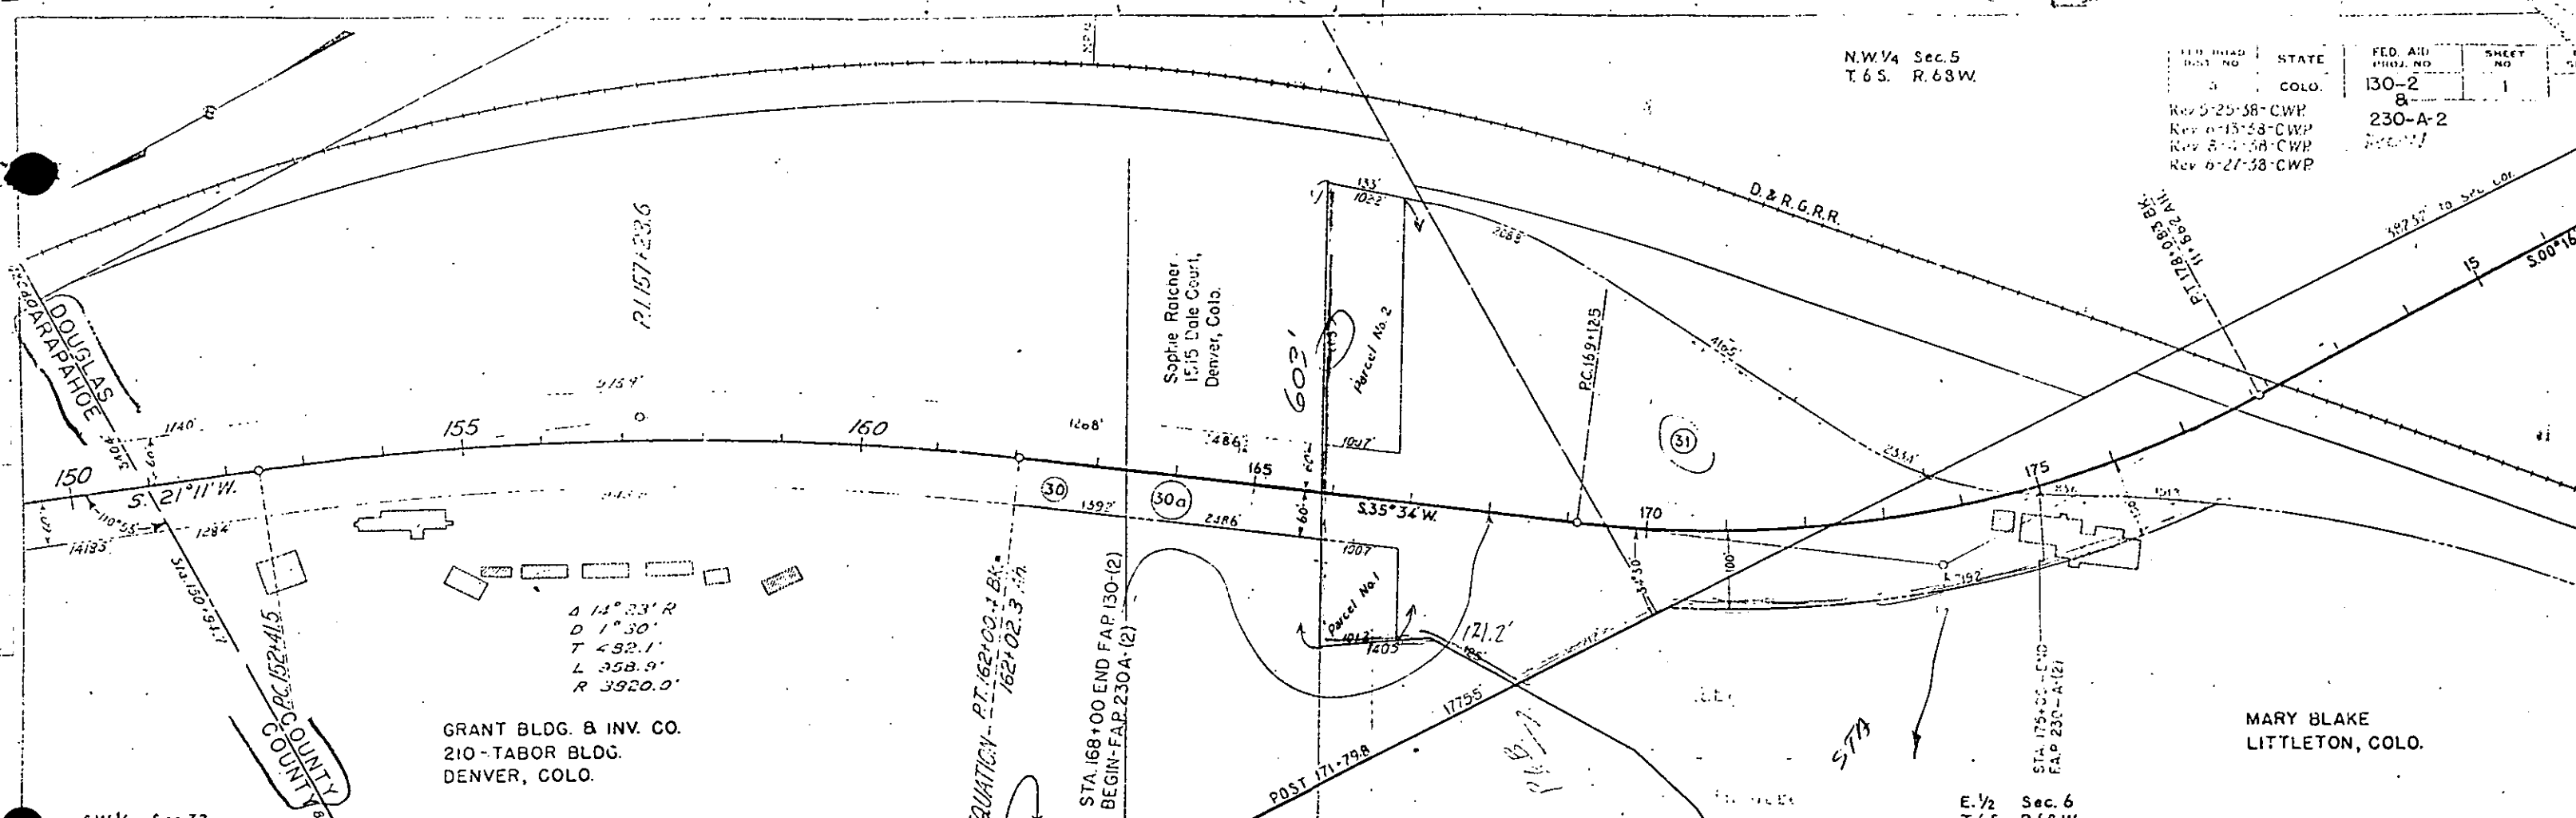

NW 1/4 Sec 32
T.55 R.68 W.


SW 1/4 Sec. 32
T.55 R.68 W.

FED. ROAD DIST. NO.	STATE	F.A. PROJ. NO.	SHEET NO.	TOTAL SHEETS
3	COLO.	130(2)	50	
Rev. 9.8.38 M.H.H.		Rev. 3-20-39 H.J.S. Fence & Dr.		

Sta 120+50-122+25-Req'd-18"x150' C.M.P.
Sd Dr. Lt. & 200 Cu Yds. Embank
for Rd Appr. Lt.

Sta 121+71-122+46-Req'd- 75 lin. Ft Metal Plate Guard Fence Lt.
Sta 121+99-122+74- 75 " " " " " " Rt.
Sta 123+22-124+22- 100 " " " " " " Lt.
Sta 123+50-124+75- 125 " " " " " " Rt.

DETAILS OF CONC. DITCH
Sta 125+28 to 126+49

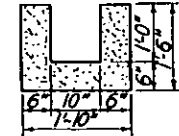

15 Cu Yds. C.I. A' Conc.

18" Tin Pipe

D. & R. G. W. R. R.

20"x41" Conc. Pipe

PRESENT BRIDGE

SWU Teleg. Line

Power Line

Present Pavement

Telephone Line

2-14B

2-14B

125

Stumps

18"x43" C.I.P. Siphon (Aban)

15"x20" C.M.P.

2"x14" Wood Box

S. 21" 11" W.

130

14B

15"x50" C.M.P.

15"x12'34" Conc. Box

Ditch Change

135

14B

15"x50" C.M.P.

15"x12'34" Conc. Box

Ditch Change

135

14B

15"x50" C.M.P.

15"x12'34" Conc. Box

Ditch Change

135

14B

15"x50" C.M.P.

15"x12'34" Conc. Box

Ditch Change

135

CLEAN CHANNEL

2-14B

2-14B

125

Stumps

18"x43" C.I.P. Siphon (Aban)

15"x20" C.M.P.

2"x14" Wood Box

S. 21" 11" W.

130

14B

15"x50" C.M.P.

15"x12'34" Conc. Box

Ditch Change

135

14B

15"x50" C.M.P.

15"x12'34" Conc. Box

Ditch Change

135

Sta 122+62.4-123+33.9-Req'd-1 Span @ 58'-3" Conc.
Bridge (Details on Shts. #16 to #20) &
300 Cu Yds. Uncl. Excav. for Channel
Improvement.

CITY DITCH

Sta 126+33-126+86-Req'd- Rem. 115' Conc. Ditch Rt.

Sta 126+65-129+70-Req'd- 50 Cu Yds. Uncl. Excav. for
Ditch Change Rt.

Sta 126+70-Req'd- 18"x104" C.M.P. Siphon (H-25) (3k-76") with
Hdwl. Lt. & Conc. Div. Box & Hdwl. Rt. (Details on Sht #23)
Sta 126+28-126+49-Req'd- Conc. Ditch to connect Div. Box with
present Conc. Ditch Rt. (Details this Sheet)

Sta 126+73-Req'd- 18"x12" C.M.P. Sd Dr. Rt. & 5 Cu Yds.
Embank. for walk Appr. Rt. Also Req'd-
Remove 2 Conc. Slabs Rt.

Sta 126+79-Req'd- 18"x42" C.M.P. Sd Dr. in Irrig. Ditch Rt.

Sta 126+82-Req'd- Rem. 18"x43" Siphon & Conc. Div. Box.

Sta 127+90-Req'd- 18"x30" C.M.P. Sd Dr. Rt. & 50
Cu Yds. Embank. for Rd Appr. Rt. Also
Req'd- Rem. 2"x14" Wd Box & 15"x
20" C.M.P. Sd Drs.

Sta 130+21-Req'd- 2"x2'06" C.B.C. & 5 Cu Yds.
Uncl. Excav. for Inlet Ditch Also
Req'd- Rem. 12"x15" 34" C.B.C.

Sta 130+40-132+85-Req'd- 50 Cu Yds. Uncl.
Excav. for Ditch Change Rt.

Sta 131+70-Req'd- 18"x50" C.M.P. Sd Dr. Rt. & 60
Cu Yds. Embank. for Rd Appr. Rt. &
Rem. 15"x50" C.M.P. Sd Dr. Embank.
Material to come from Bar. Pit #2. Es
Overhaul 6600 Sta Yds. 460 Yd. Mi.

Sta 132+40-Req'd- 24"x124" C.M.P. Cr. Culv.
Ok 5' with Conc. Div. Box at Outlet
end (Details on Sht #23) Also a
5 Cu Yds. Uncl. Excav. for Inlet Ditch
& Rem. 15"x12" 34" C.B.C.

Sta 132+69-Req'd- Rem. Conc. Div. Box Rt.

NOTES ON STRUCTURE NO. F-16-F

PRESENT STRUCTURE
Span 60'-0"
Clear Roadway 20'-0"
Clear Waterway 250'-0"
Type of Superstructure 60' Low Steel Truss
Type of Substructure Conc. Wings & Abutts on Piles
Requirements as to removal Remove after part of
new bridge is available to traffic
STREAM DATA
Drainage Area in Sq. Mi. 6
Velocity during high water
Elevation of
Maximum high water
Normal Stage
Drift Scour
Low water
Stream bed 5311.5



PROPOSED STRUCTURE
Position referred to present structure. Same
Span 50'-0"
Clear Roadway 58'-0" Less 8" bearing strip
Clear Waterway 329'-4"
Type of Superstructure Conc. Ribbed Frame
Type of Substructure
Detail structure requirements. Present bridge until
25' clear roadway is built & available on New Structure
R.R. siding, Littleton. Abutts bridge site 3 MI.
Nearby structures on same stream
Location 80' upstream R.R. Pile trestle 150' long
Waterway
Record during floods




Emb. 15%
Borrow
Sta Yd O.H.
Yd Mi. O.H.
Bor. Source

Rev. 9, 8, '38 W.V.H.
Rev. 3-20-38-H.J.S.-Fence

D. ROAD DIST. NO.	STATE	F.A. PROJ. NO.	SHEET NO	TOTAL SHEETS
3	COLO.	130(2)	51	

NW 1/4 Sec. 5
T 6 S R 68 W

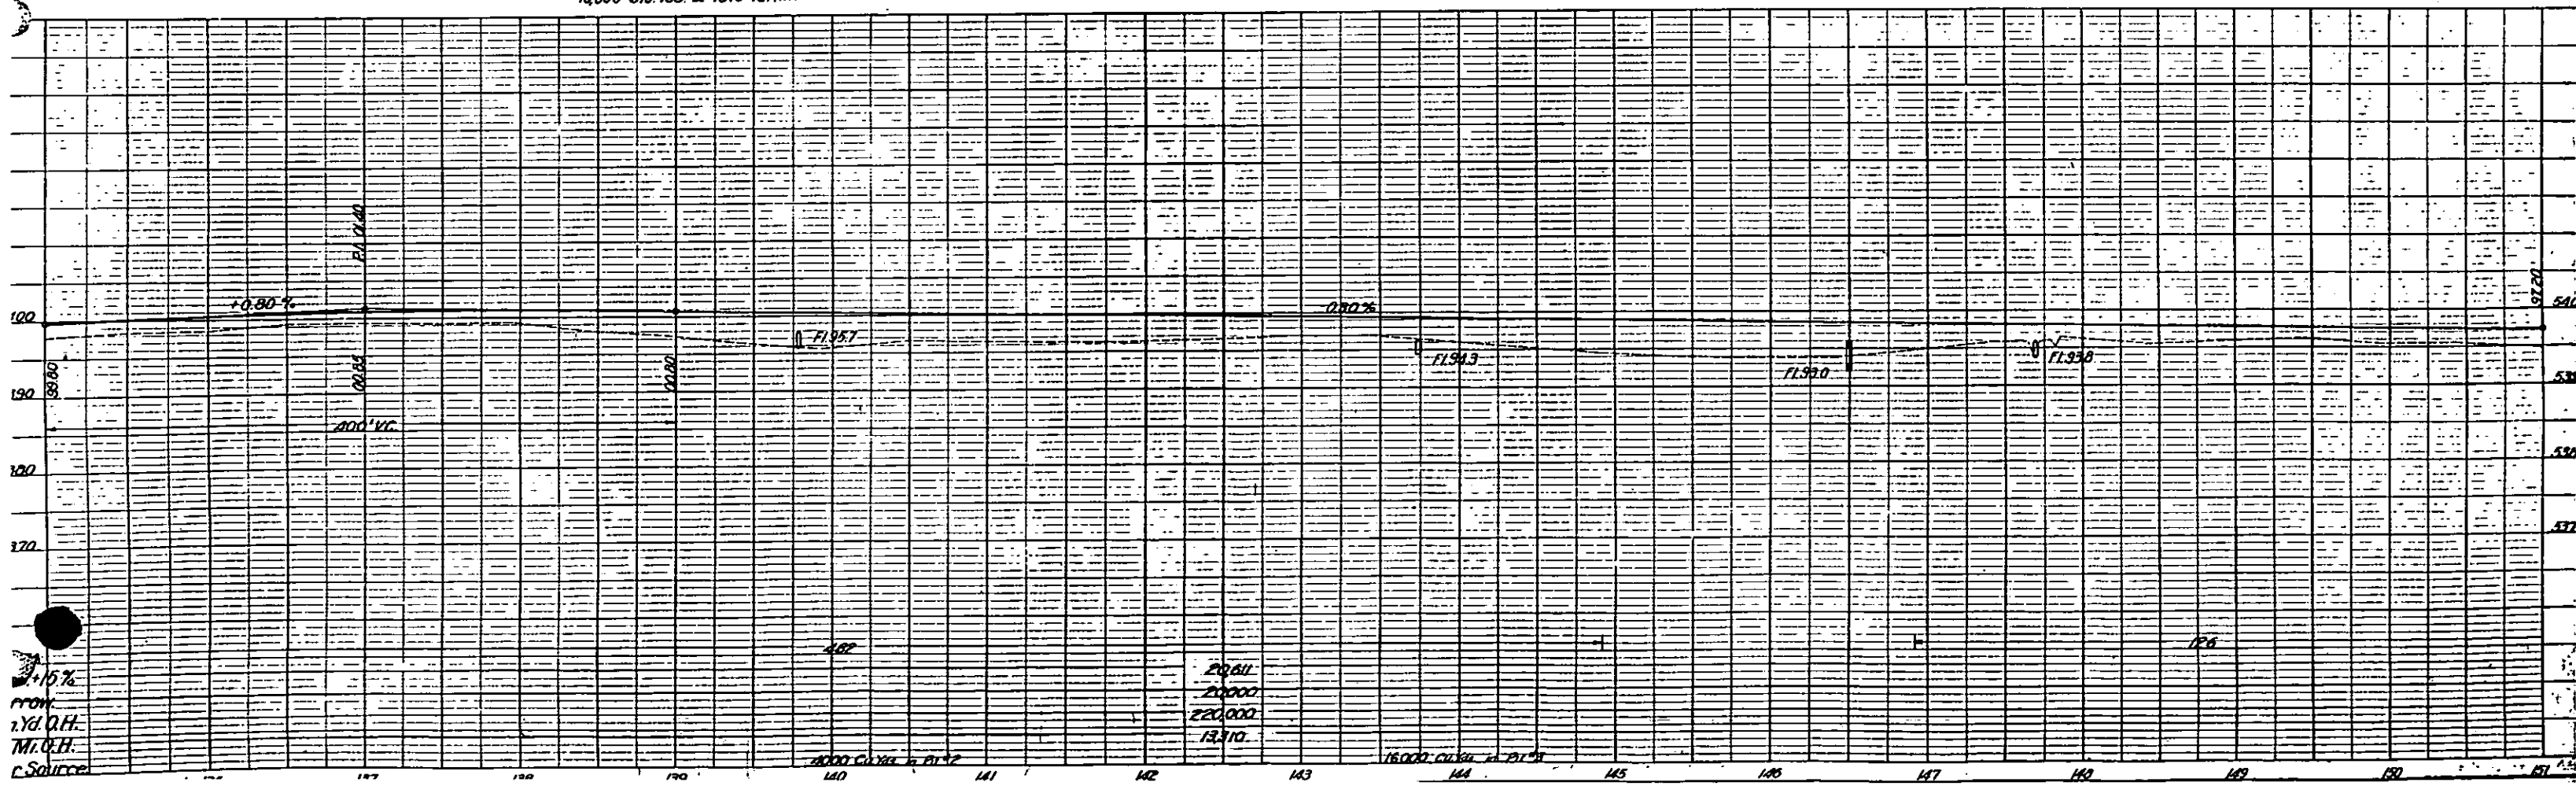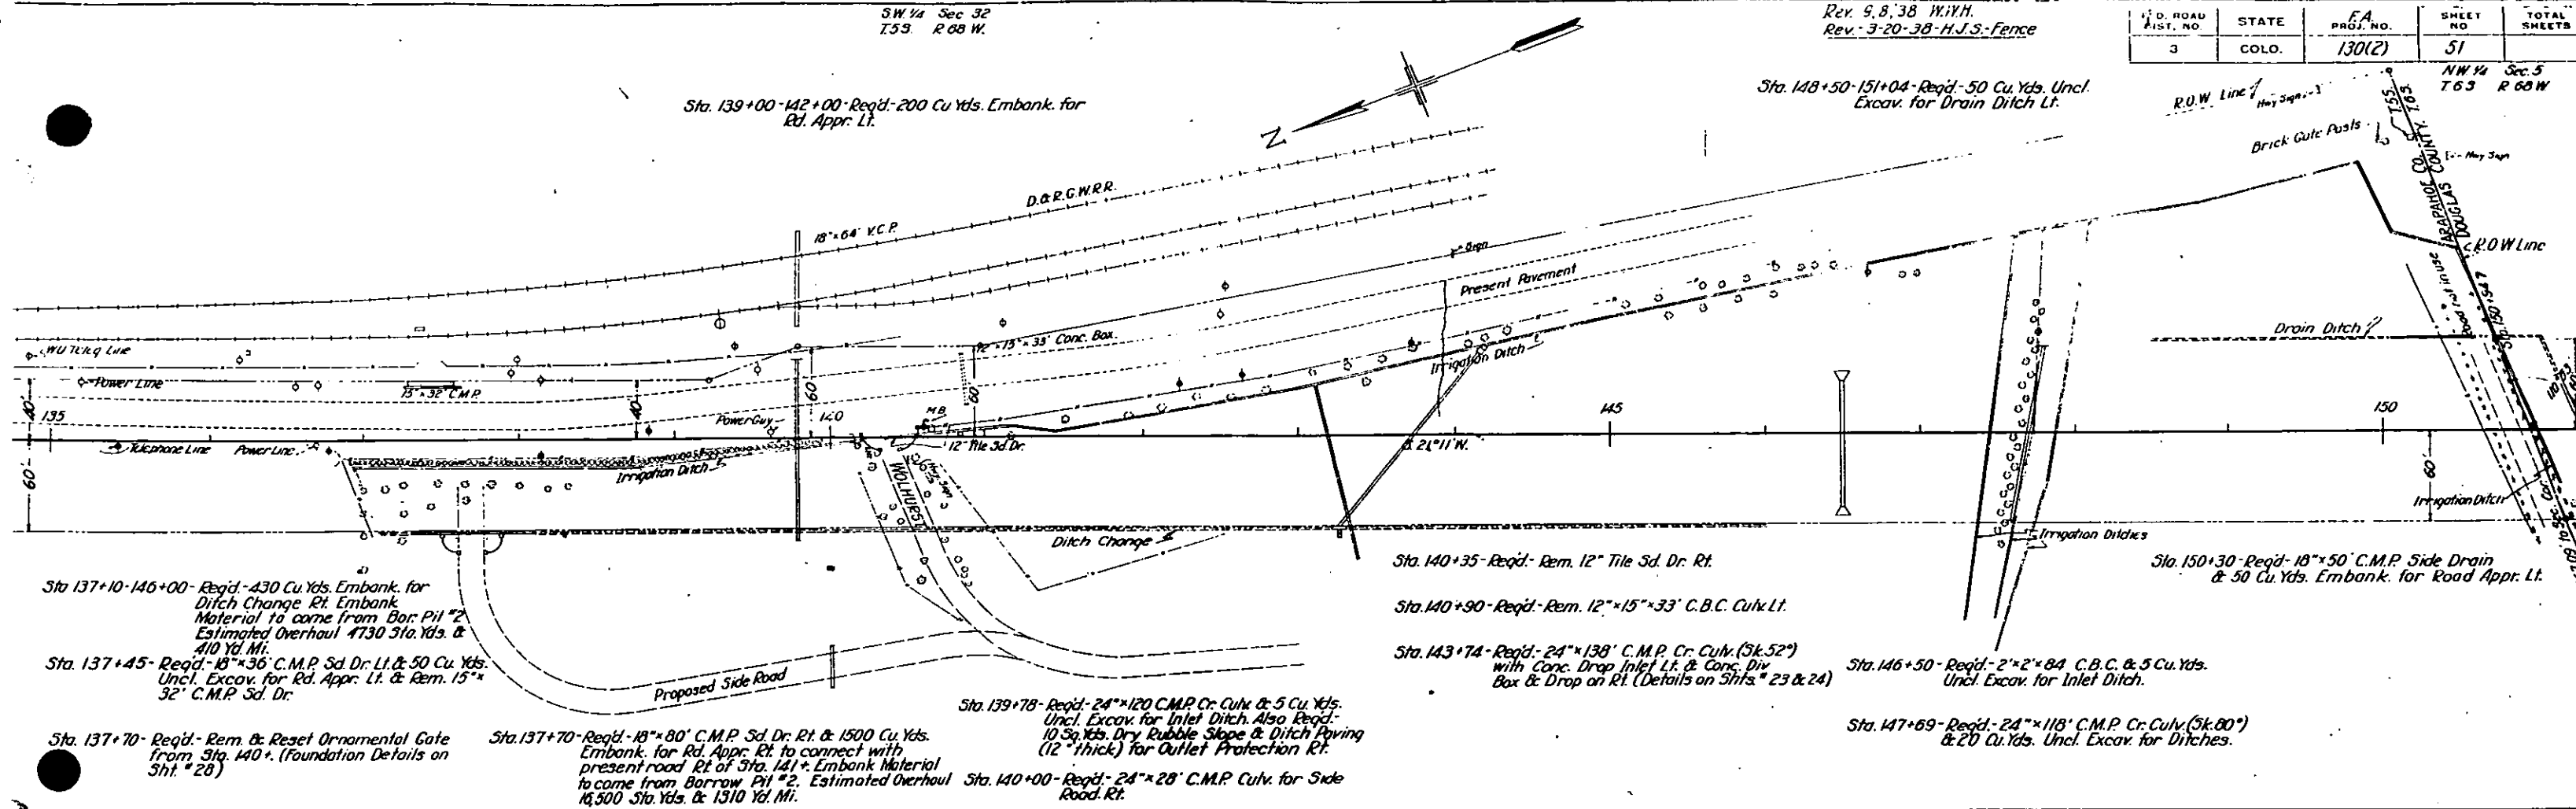

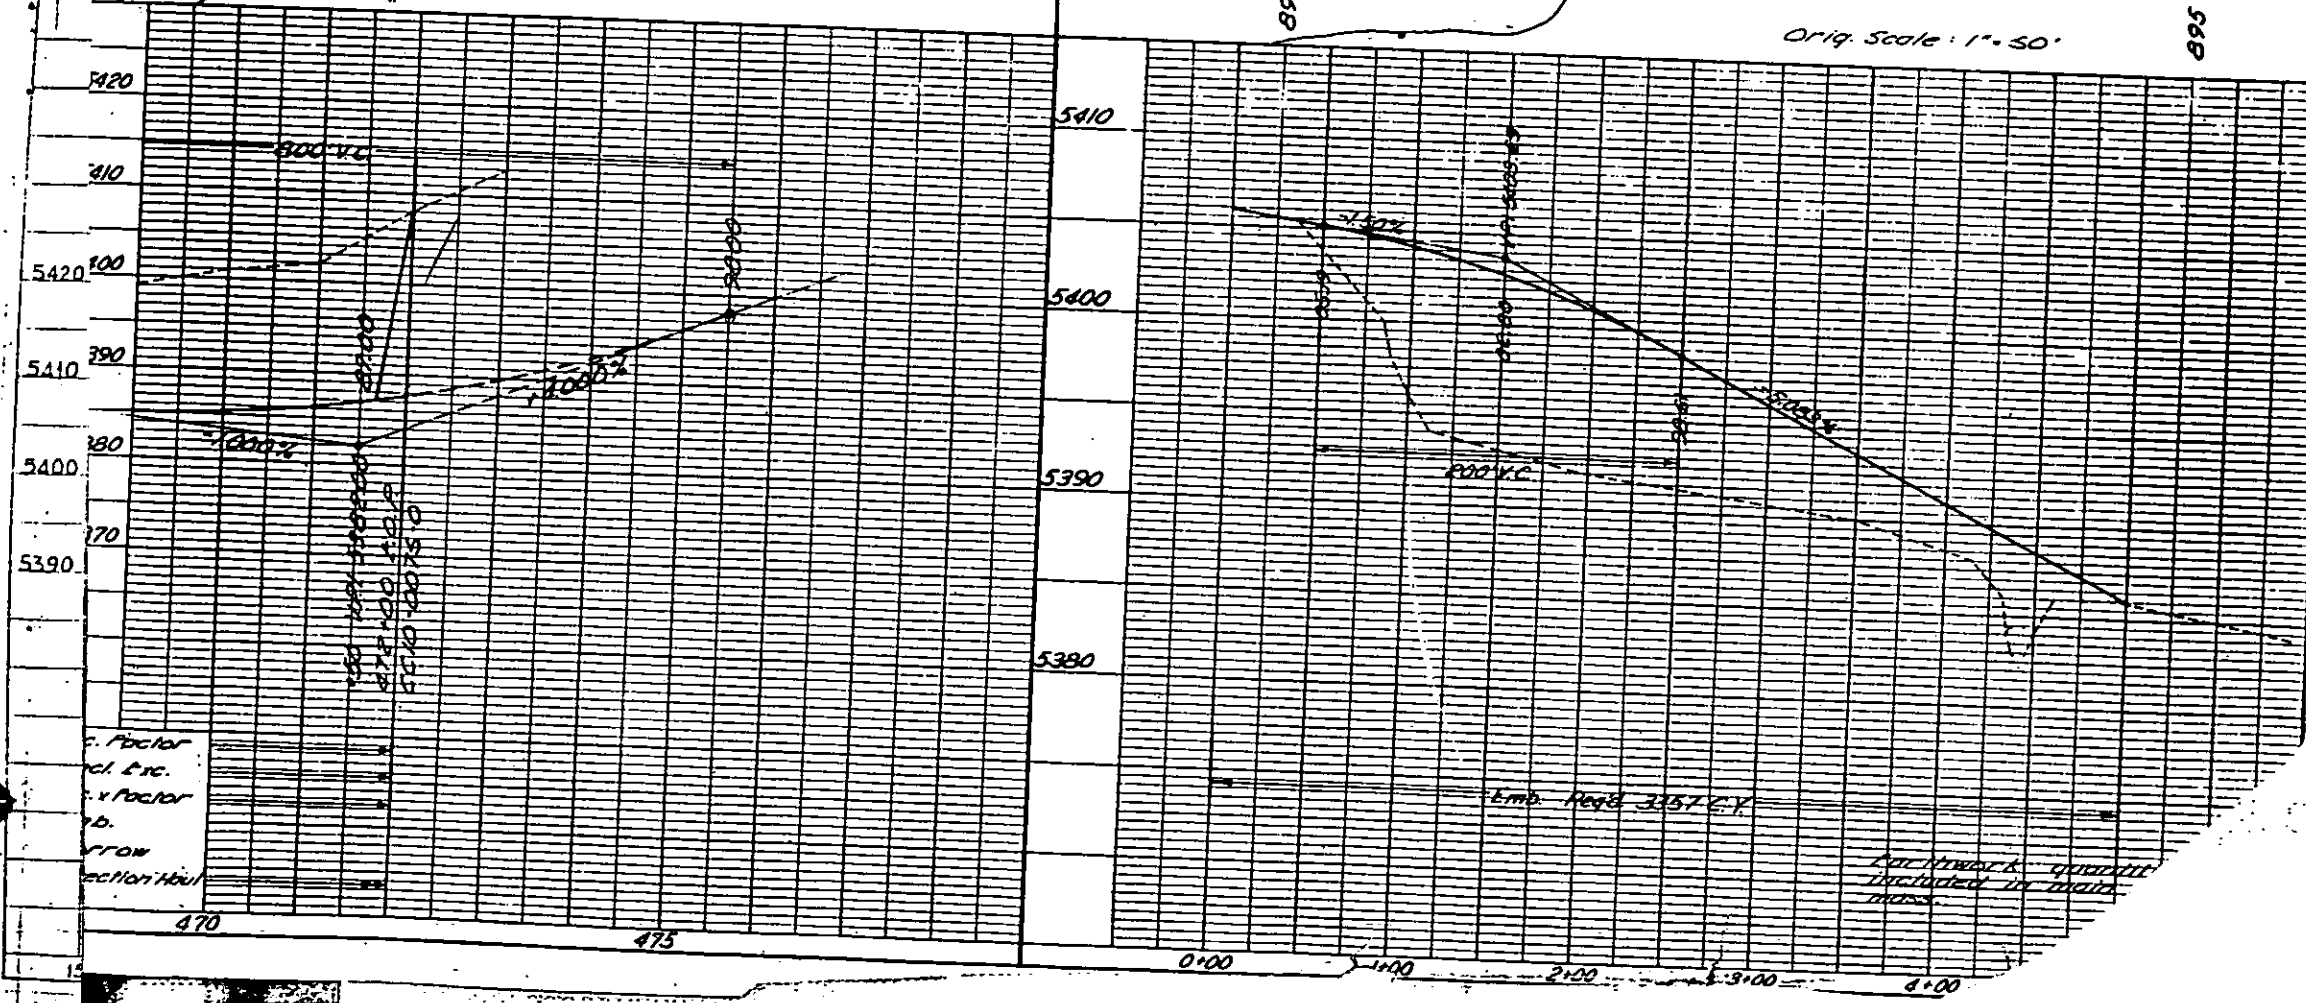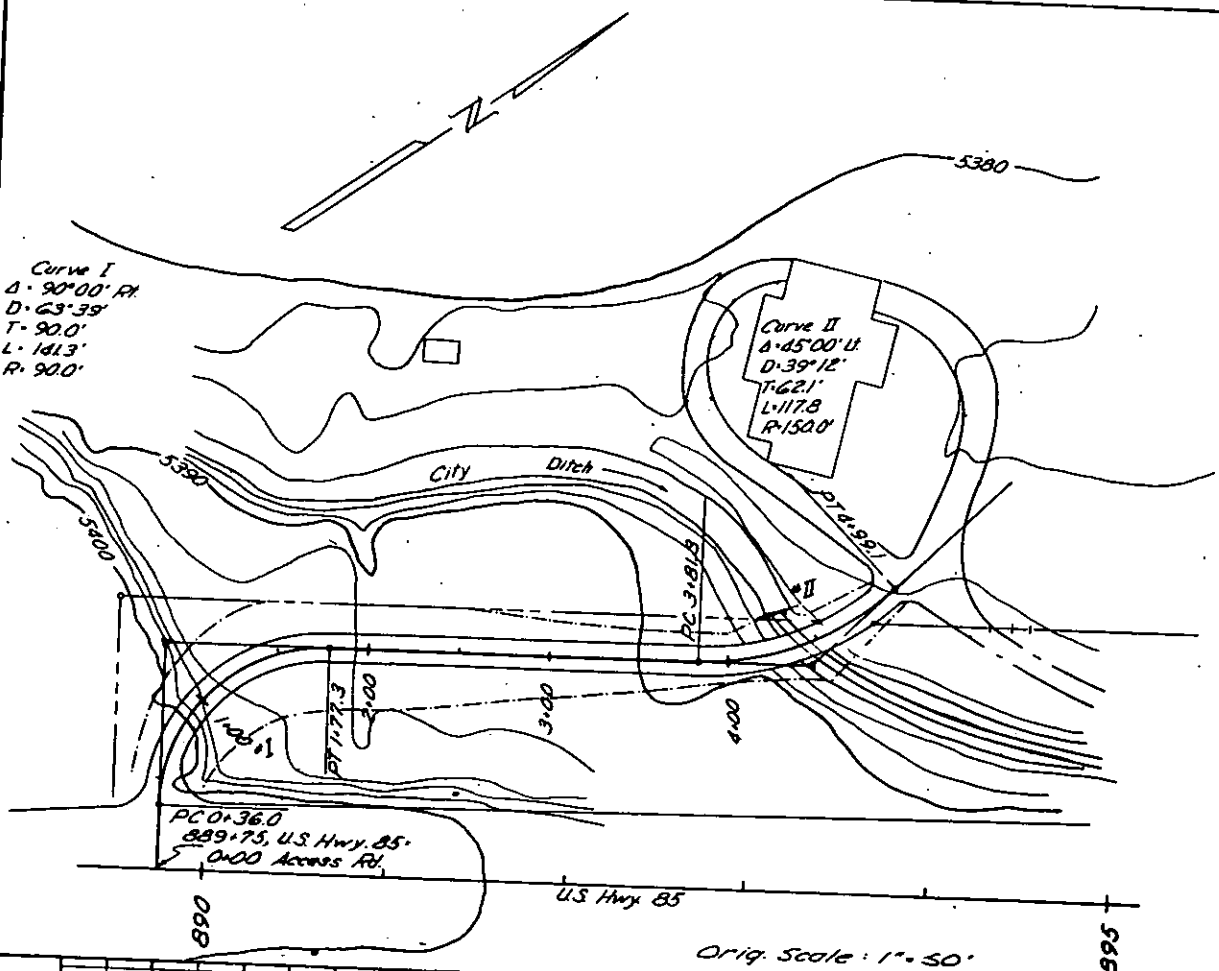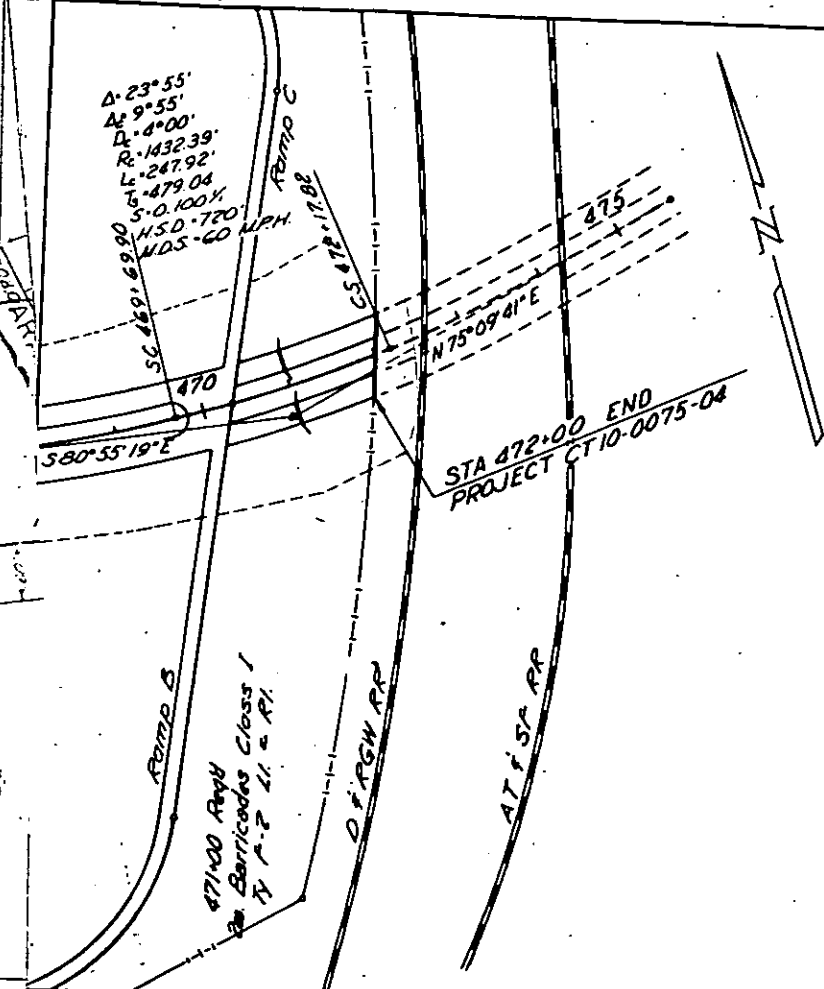

FED. ROAD DIST. NO.	STATE	FED. AID PROJ. NO.	SHEET NO.	TO SHEET
3	COLO.	1-(3)	2	

F.A.P I-(3) ARAPAHOE COUNTY Rev 7-21-38 CWP Rev 5-23-38 CWP

REV. 6-10-58 C.W.P.

AREA IN ACRES	ASSESSED VALUE	CONSTR IMPR	TREES & SHRUBS	ESTIMATED	COURT
---------------	----------------	-------------	----------------	-----------	-------

	OWNER	LOCATION	AREA IN ACRES		ASSESSED VALUE			CONSTR. IMPR.		TREES & SHRUBS		OWNER'S DESIRE	ESTIMATED DAMAGE	COURT DEPOSIT REQUIRED	REMARKS
			TOTAL	REQ'D.	IMP'S.	LAND	PARCEL	REMOVE	REHABIL.	TRANSP.	DESTROY				
	E. B. Davis,	2705 So. Santa Fe, Englewood, Colo.	N.W. 1/4 Sec. 34 T.4S. R.68W.	1.5	0.35	730	620	145							
2	Mrs. Estella B. Ward,	1837 Albion St., Denver, Colo.	N.W. 1/4 Sec. 34 T.4S. R.68W.	6.0	0.61	1230	1940	197							
3	Charles F. Frye,	2875 So. Santa Fe, Englewood, Colo.	N.E. 1/4 Sec. 33 T.4S. R.68W.	4.5	0.36	510	1270	102							
4	Ada E. & S.C. McElvain,	2901 So. Santa Fe, Englewood, Colo.	N.E. 1/4 Sec. 33 T.4S. R.68W.	3.64	0.12	910	1010	33							
5	Charles M. & Ann L. Juhnke,	2935 So. Santa Fe, Englewood, Colo.	N.E. 1/4 Sec. 33 T.4S. R.68W.	1.08	0.27	1090	390	98							
6	John L. Pokraka,	2973 So. Santa Fe, Englewood, Colo.	N.E. 1/4 Sec. 33 T.4S. R.68W.	2.50	0.27	1560	810	87							
7	Lillian H. Burkey,	3035 So. Santa Fe, Englewood, Colo.	N.E. 1/4 Sec. 33 T.4S. R.68W.	1.89	0.24	2170	790	100							
8	William H. & Lillian Sullivan,	3055 So. Santa Fe, Littleton, Colo.	N.E. 1/4 Sec. 33 T.4S. R.68W.	3.5	0.21	3380	1130	68							
9	Mary L. Fidler,	3057 So. Santa Fe, Englewood, Colo.	N.E. 1/4 Sec. 33 T.4S. R.68W.	1.04	0.14	1610	350	47							
10	Frank H. Patterson & Mary Donaldson,	Route 2, Littleton, Colo.	N.E. 1/4 Sec. 33 T.4S. R.68W.	2.00	0.08	580	650	46							
11	Dewey H. & Marie Burrous,	Route No. 2 Littleton, Colorado	S.E. 1/4 Sec. 33 T.4S. R.68W.	2.00	0.11	1400	430	24							
12	Jra V. & Letha J. Travis,	Route 2, Box 53, Littleton, Colo.	S.E. 1/4 Sec. 33 T.4S. R.68W.	3.073	0.16	1440	470	24							
13	J. E. Abbott, Inc.,	3524 So. Lincoln, Englewood, Colo.	S.E. 1/4 Sec. 33 T.4S. R.68W.	1.00	0.06	250	230	14							
14	S. Louise Nicholl,	Route 2, Littleton, Colo.	S.E. 1/4 Sec. 33 T.4S. R.68W.	12.137	0.45	1370	2590	96							
15	Gertrude C. Alden,	1345 Bannock, Denver, Colo.	S.E. 1/4 Sec. 33 T.4S. R.68W.	5.60	1.11	360	1040	206							
16	Andrew H. Christensen,	Route 2, Littleton, Colo.	S.E. 1/4 Sec. 33 T.4S. R.68W.	23.10	0.14	1620	2290	14							

TOWN OF SHERIDAN



17	Norman A & Owen Gallagher, 1923 25th Ave., Oakland, Calif.	Lots 1 to 8, Block 2, Petersburg	0.76	0.21	2300	970	268
18	Fortuna Inv. Co., Equitable Bldg., Denver, Colo.	Lots 9 to 12, Block 2, Petersburg	0.37	0.09	None	410	100
19	Home Owner's Loan Corp., Topeka, Kansas	Lots 13-14-22, Block 2, Petersburg	0.26	0.07	1850	260	70
20	Adolf Coors Co., Golden, Colo.	Lots 15-16-17, Block 2, Petersburg	0.19	0.05	None	190	50
21	Charles Magnes, 2829 Kane St., National City, Calif.	Lot 18, Block 2, Petersburg	0.09	0.02	None	80	18
22	Joseph & Julia Swigel, Route 2, Littleton, Colo.	Lots 19 & 20, Block 2, Petersburg	0.18	0.05	770	190	53
23	Virginia L. Ditsch, Littleton, Colo.	Lots 21 to 26, Block 2, Petersburg	0.55	0.14	1620	550	140
24	Charles Magnes, 2829 Kane St., National City, Calif.	Lots 27 & 28, Block 2, Petersburg	0.18	0.05	None	160	44
25	Erma R. Fritz, Route 2, Littleton, Colo.	Lots 29 & 30, Block 2, Petersburg	0.18	0.05	580	180	50
26	Josephine Yingling, Route 2, Box 37, Littleton, Colo.	Lots 31 to 34, Block 2, Petersburg	0.37	0.09	490	370	90
27	Bessie Pierce & George Brady, 2254 Larimer St., Denver, Colo.	Lots 35 & 36, Block 2, Petersburg	0.18	0.05	620	190	53
28	J.L. & Dolly E. McGraw, Route 2, Littleton, Colo.	Lots 37-38-39, Block 2, Petersburg	0.28	0.07	30	270	68
29	J.L. & Dolly B. McGraw, Route 2, Littleton, Colo.	Lots 40 & 41, Block 2, Petersburg	0.18	0.03	1540	130	22
30	J.L. & Dolly McGraw, Route 2, Littleton, Colo.	Block 4, Petersburg	0.12	0.12	None	210	210
31	A. Birbeck Estate, Route 2, Littleton, Colo.	Block 4, Petersburg	0.06	0.06	180	90	90
32	Sarah B. Lee, Route 2, Littleton, Colo.	Block 4, Petersburg	0.06	0.06	185	95	95
33	Ethel R. King, 3780 So. Cherokee, Englewood, Colo.	N.E. 1/4 Sec. 4 T5 S. R.68W	0.21	0.06	2570	50	14
34	Nina M. Holder, Route 2, Box 30, Littleton, Colo.	N.E. 1/4 Sec. 4 T5 S. R.68W	1.70	0.20	500	380	45
35	Grace P. Burton, 3721 So. Santa Fe, Englewood, Colo.	N.E. 1/4 Sec. 4 T5 S. R.68W	2.67	0.31	1010	450	52
36	Kumatora Okuba, Route 2, Box 7, Littleton, Colo.	N.E. 1/4 Sec. 4 T5 S. R.68W	2.00	0.16	None	230	18
37	Tony & Concetta Grippe, Route 2, Box 25, Littleton, Colo.	N.E. 1/4 Sec. 4 T5 S. R.68W	10.00	0.66	2590	1620	107

ARAPAHOE COUNTY

[illegible]

FED. ROAD DIST. NO.	STATE	FED. AID PROJ. NO.	SHEET NO.	TOTAL SHEETS
3	COLO.	1-3	3	5



Rev 5-19-38 - CWP
Rev 6-11-38 - CWP

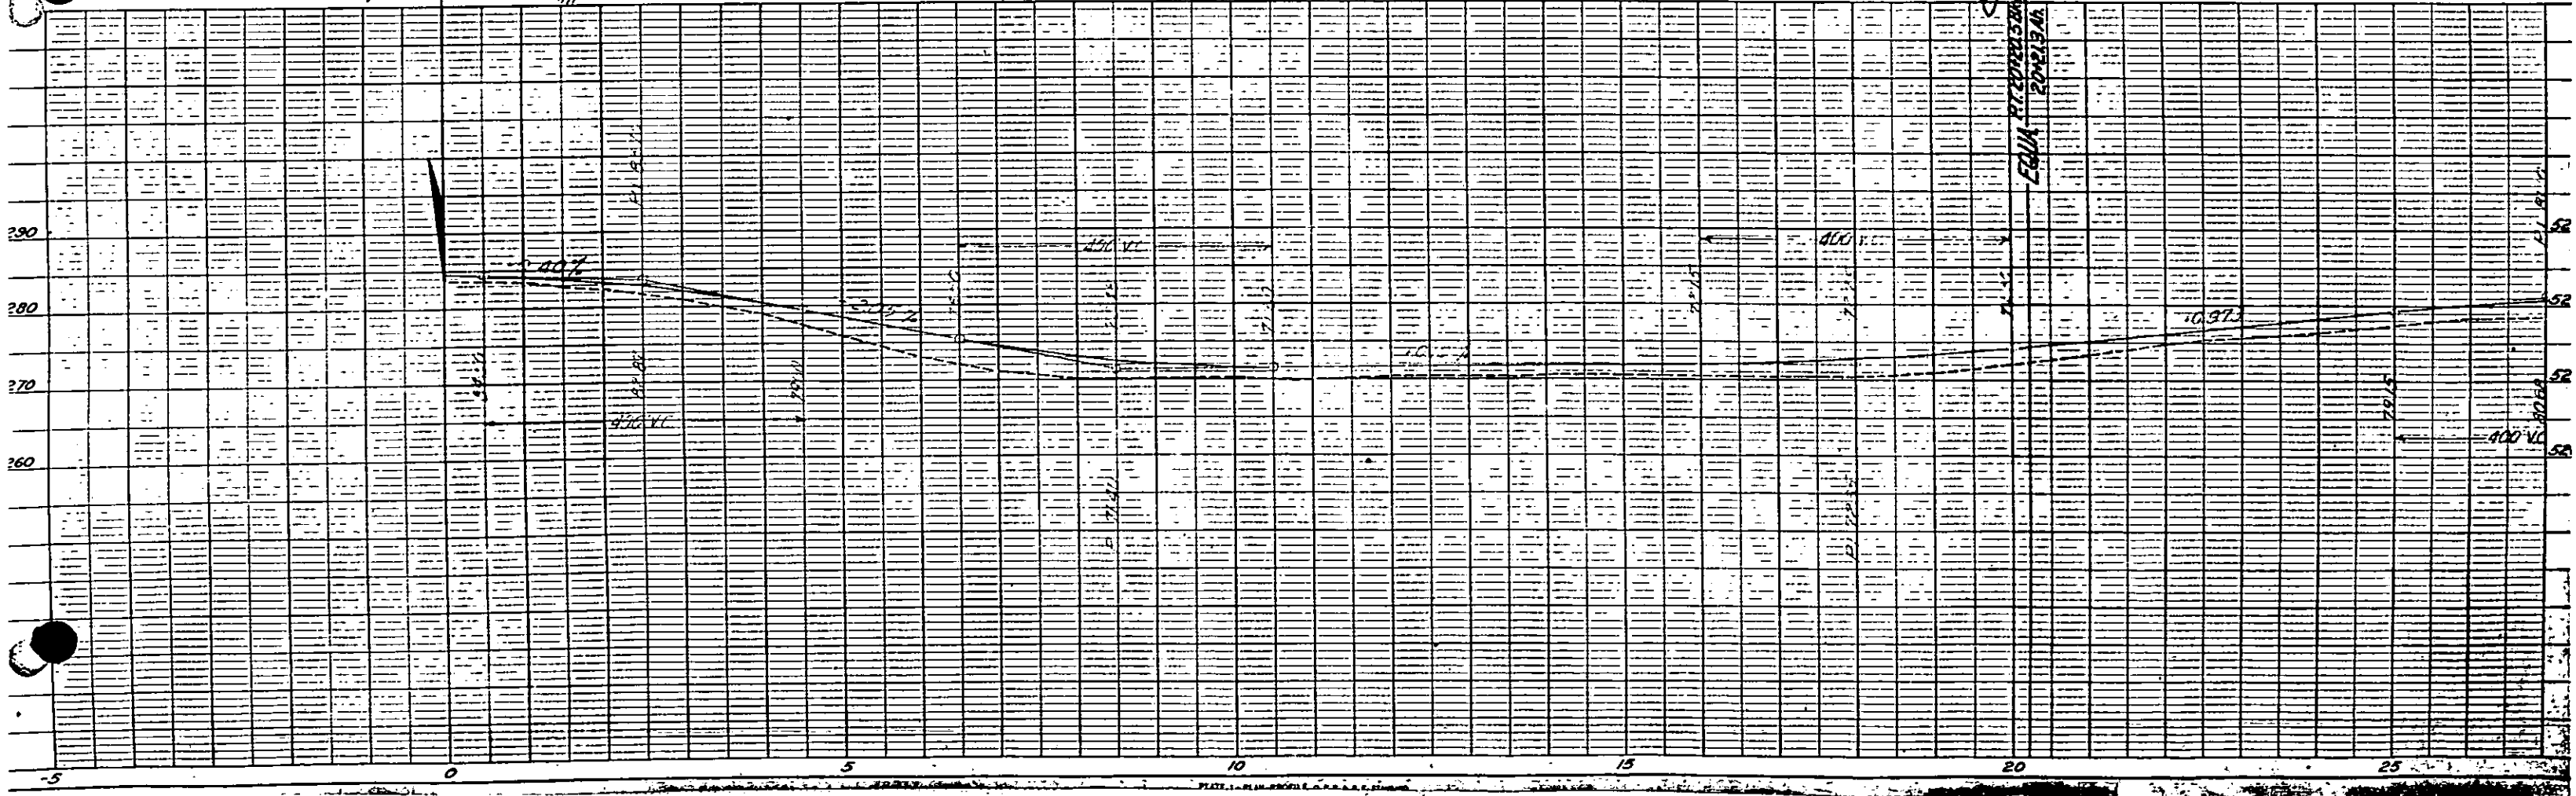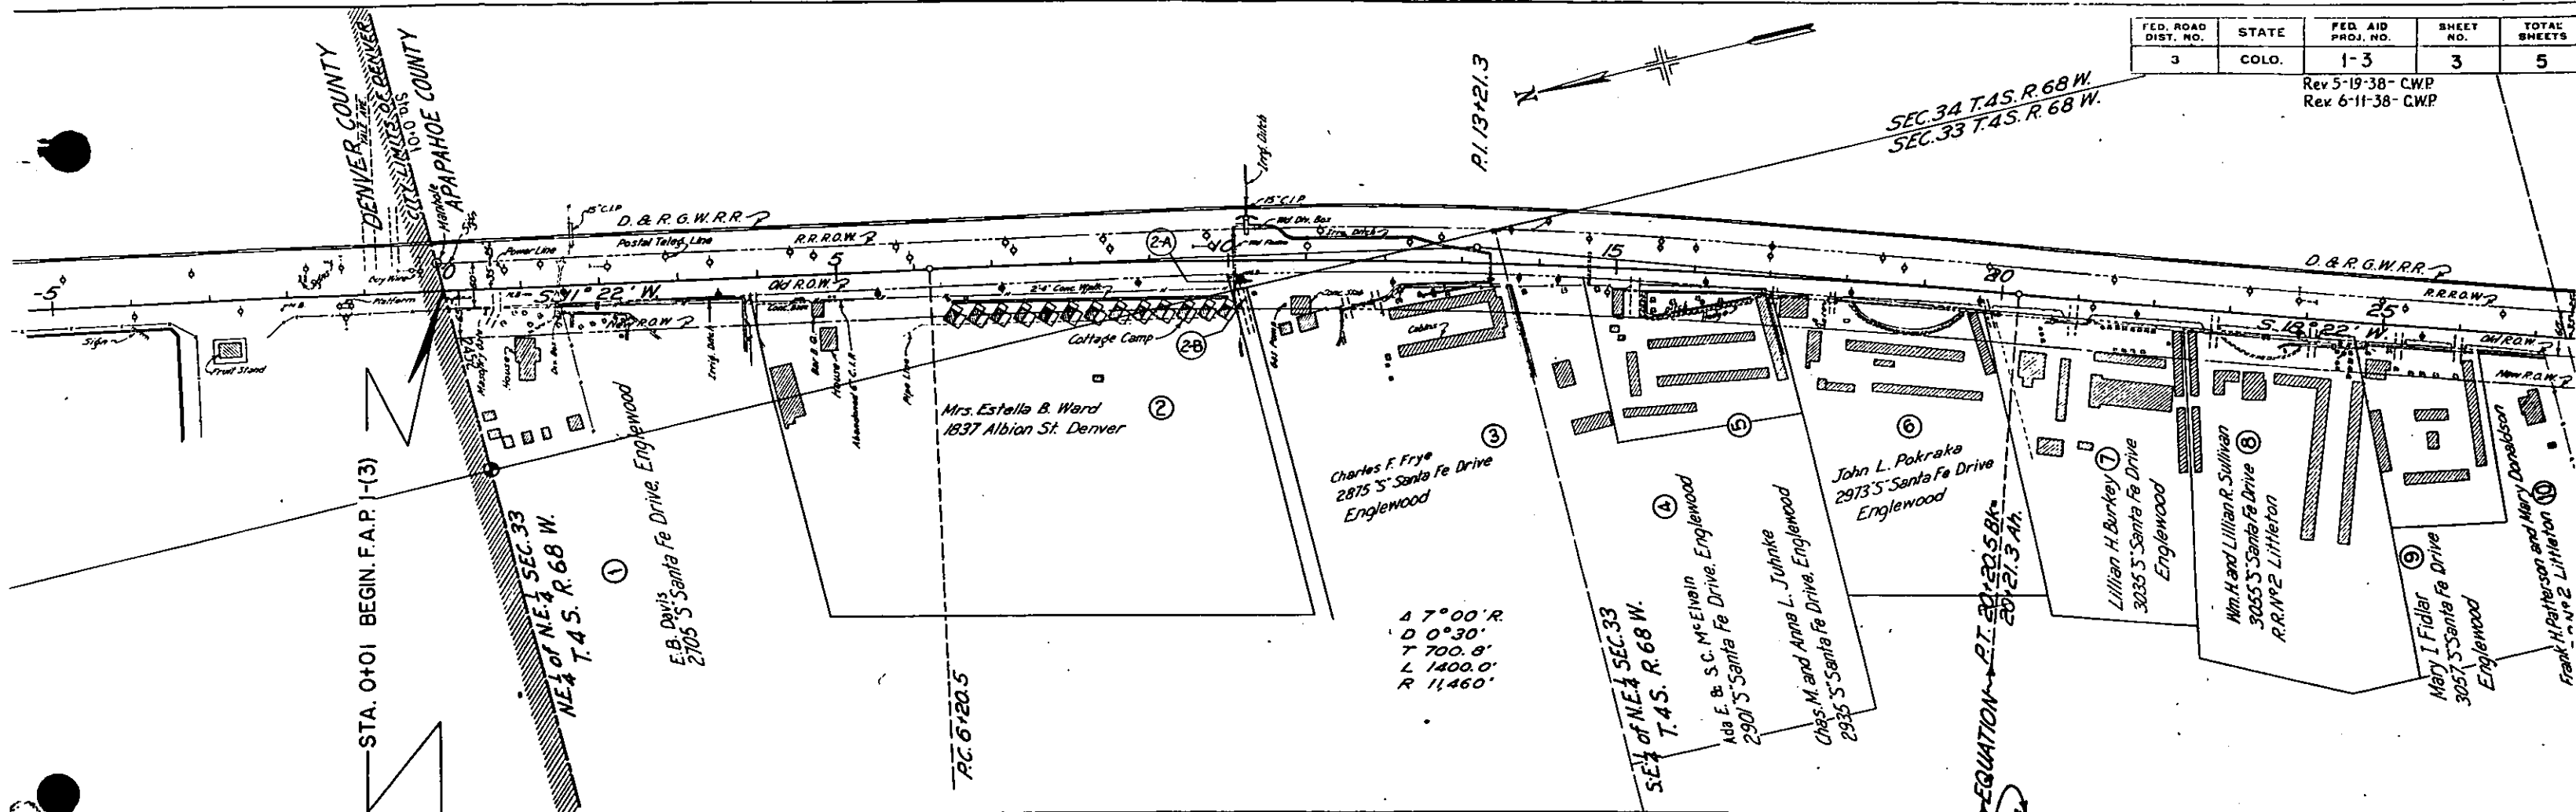

FED. ROAD DIST. NO.	STATE	FED. AID PROJ. NO.	SHEET NO.	TOTAL SHEETS
3	COLO.	1-3	4	5

Rev 6-11-38 CWP
Rev 7-21-38 CWP

Rev 5-19-38 CWP

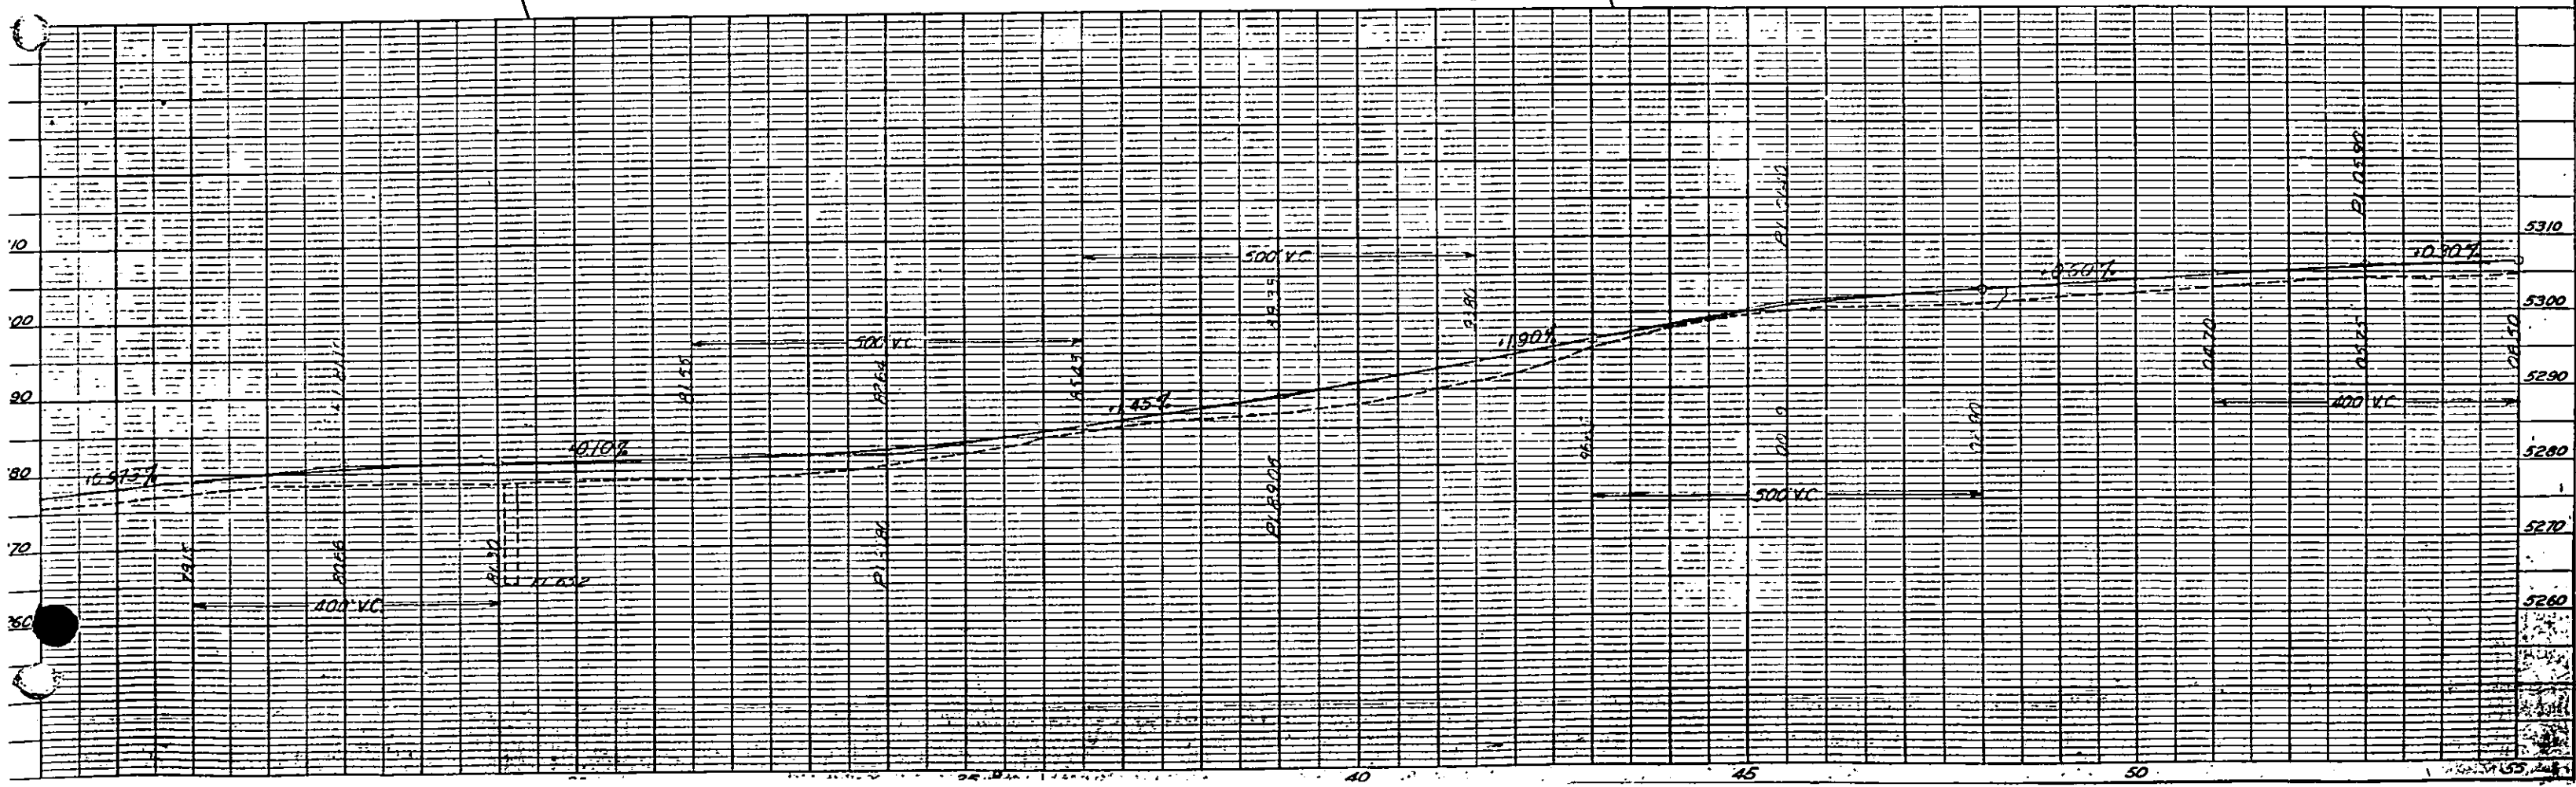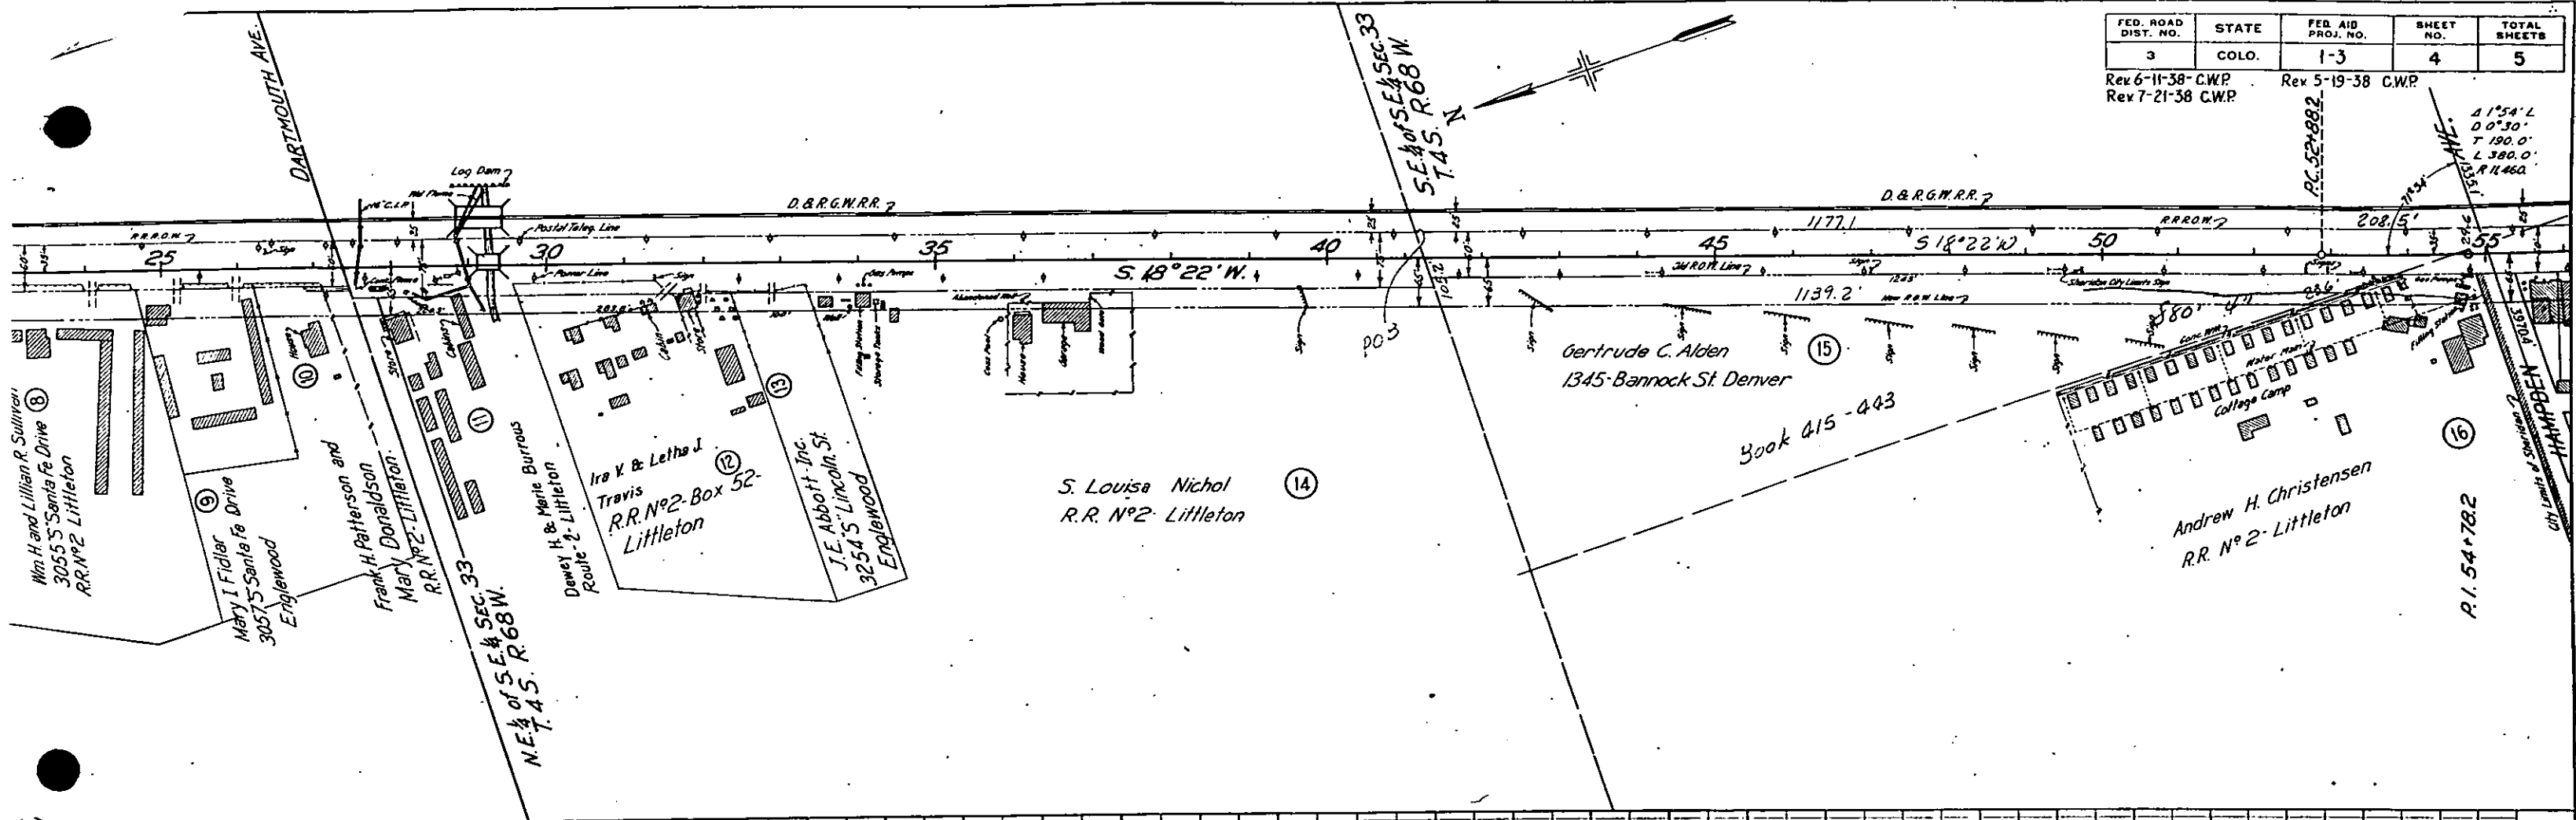

FED. ROAD DIST. NO.	STATE	FED. AID PROJ. NO.	SHEET NO.	TOTAL SHEETS
3	COLO.	1-3	5	5

Rev 5-23-38 C.W.P.
Rev 6-11-38 C.W.P.
Rev 7-21-38 C.W.P.

- (17) Norman A. & Owen Gallagher - 1923-25th Ave. - Oakland - California
- (18) Fortuna Inv. Co. - Equitable - Building - Denver
- (19) Home Owners Loan Corporation - Topeka - Kansas
- (20) Adolf Coors Co. - Golden - Colo.
- (21) Charles Magnes - 2829 Kane - National City - California
- (22) Joseph & Julia Swigel - R.R. No. 2 - Box 40 - Littleton
- (23) Virginia L. Ditsch - Littleton
- (24) Charles Magnes - 2829 Kane - National City - California
- (25) Emma R. Fritz - 2563 S. Santa Fe Drive - R.R. No. 2 - Littleton

- (26) Josephine Yingling - R.R. No. 2 - Box 37 - Littleton
- (27) Bessie P. & George Brady - 2254 Larimer St. - Denver
- (28) J.L. & Dolly E. McGraw - 3577 S. Santa Fe Drive - R.R. No. 2 - Littleton
- (29) J.L. & Dolly E. McGraw - 3577 S. Santa Fe Drive - R.R. No. 2 - Littleton
- (30) J.L. & Dolly E. McGraw - 3577 S. Santa Fe Drive - R.R. No. 2 - Littleton
- (32) A. Berbeck - 3675 S. Santa Fe Drive - R.R. No. 2 - Littleton. (estate)
- (31) Sarah B. Lee - 3621 S. Santa Fe Drive - R.R. No. 2 - Littleton
- (33) Ethel R. King - 3780 S. Cherokee St. - Englewood

