



COLORADO
Department of
Transportation

DOCUMENT SEPARATOR SHEET

REGION 5 – JUNE 2017 CONVERSION

To be placed at the beginning of each separator sheet.



r500001616

Description:

ROW Plans 11X17

Route # and Mile Points:

SH 62

Originating Office:

ROW/Survey

File Name:

F.A.P. 103-I(1)_ROW(.PDF)

Box Location:

26 of 38

FED. ROAD DIST. NO.	STATE	A.I.-F.A. PROJ. NO.	SHEET NO.	TOTAL SHEETS
3	COLO.	103 I (I)	1	1

Rev. 1-6-44 - A.Z. - Div. Engr.

COLORADO STATE HIGHWAY DEPARTMENT PLAN AND PROFILE OF PROPOSED AI-FEDERAL AID PROJECT NO. 103-I (I) STATE HIGHWAY NO. 62 OURAY & SAN MIGUEL COUNTIES

INDEX OF SHEETS

NO.	TITLE SHEET.	
2	TYPICAL SECTION & SELECTED MATERIAL PLAN.	
3	SUMMARY OF QUANTITIES & SURFACING PLAN.	
4-5	LIST OF STRUCTURES, FENCING REQUIREMENTS, R.O.W. MARKERS & GUARD POSTS.	
6	DETAILS OF OPENING IN C.B.C. STA. 174+ & INTERCEPTING INLET STA. 99+	M-14-A
7	STANDARD STRUCTURE YEAR NUMBER MARKING	M-7-BY
8	STANDARD MARKER POST	M-102-F (SPEC. REV.)
9	STANDARD HEADWALLS FOR PIPE CULVERTS	M-112-D
10	UNREINFORCED & REINFORCED CONCRETE CULV. PIPE	M-103-F
11	CONCRETE BOX CULVERTS	M-19-B
12	STANDARD TIMBER GUARD POSTS	M-24-GX (SPEC. REV.)
13	STANDARD WIRE FENCES (UNTREATED WOODEN POSTS)	M-1-B
14	STANDARD METHODS FOR SUPERELEVATION & WIDENING OF CURVES	M-2-B
15	TYPICAL SIDE APPROACH ROADS, - ROADWAY CONSTRUCTION TRAFFIC SIGNS	M-107-B
16	CONTOUR INTERCEPTING & DRAINAGE DITCHES	
17-25	ALIGNMENT PLAN & PROFILE	
26-110	CROSS SECTIONS	
111	SUMMARY OF EARTHWORK QUANTITIES	

SCALES ON ORIGINAL TRACINGS
ON PLAN, 1 IN. = 100 FT.
ON PROFILE 1 IN. = 100 FT. HORIZONTAL
1 IN. = 10 FT. VERTICAL
GRADE LINE ON PROFILE IS SHOWN AS GRADE OF FINISHED ROAD
GROSS LENGTH OF PROJECT } 25313.1 FEET = 4.794 MILES
NET LENGTH OF PROJECT }


CONVENTIONAL SIGNS

CENTER LINE OF SURVEY 100
RIGHT OF WAY LINES
COUNTY LINES
TOWNSHIP OR RANGE LINES
SECTION LINES
ONE-QUARTER SECTION LINES
RAILROAD
FENCE Combination Wire Barbed Wire
SNOW FENCE
POLE LINES
PRESENT ROAD

CULO. STATE HWY. DEPT.

JAN 19 1943

RIGHT OF WAY

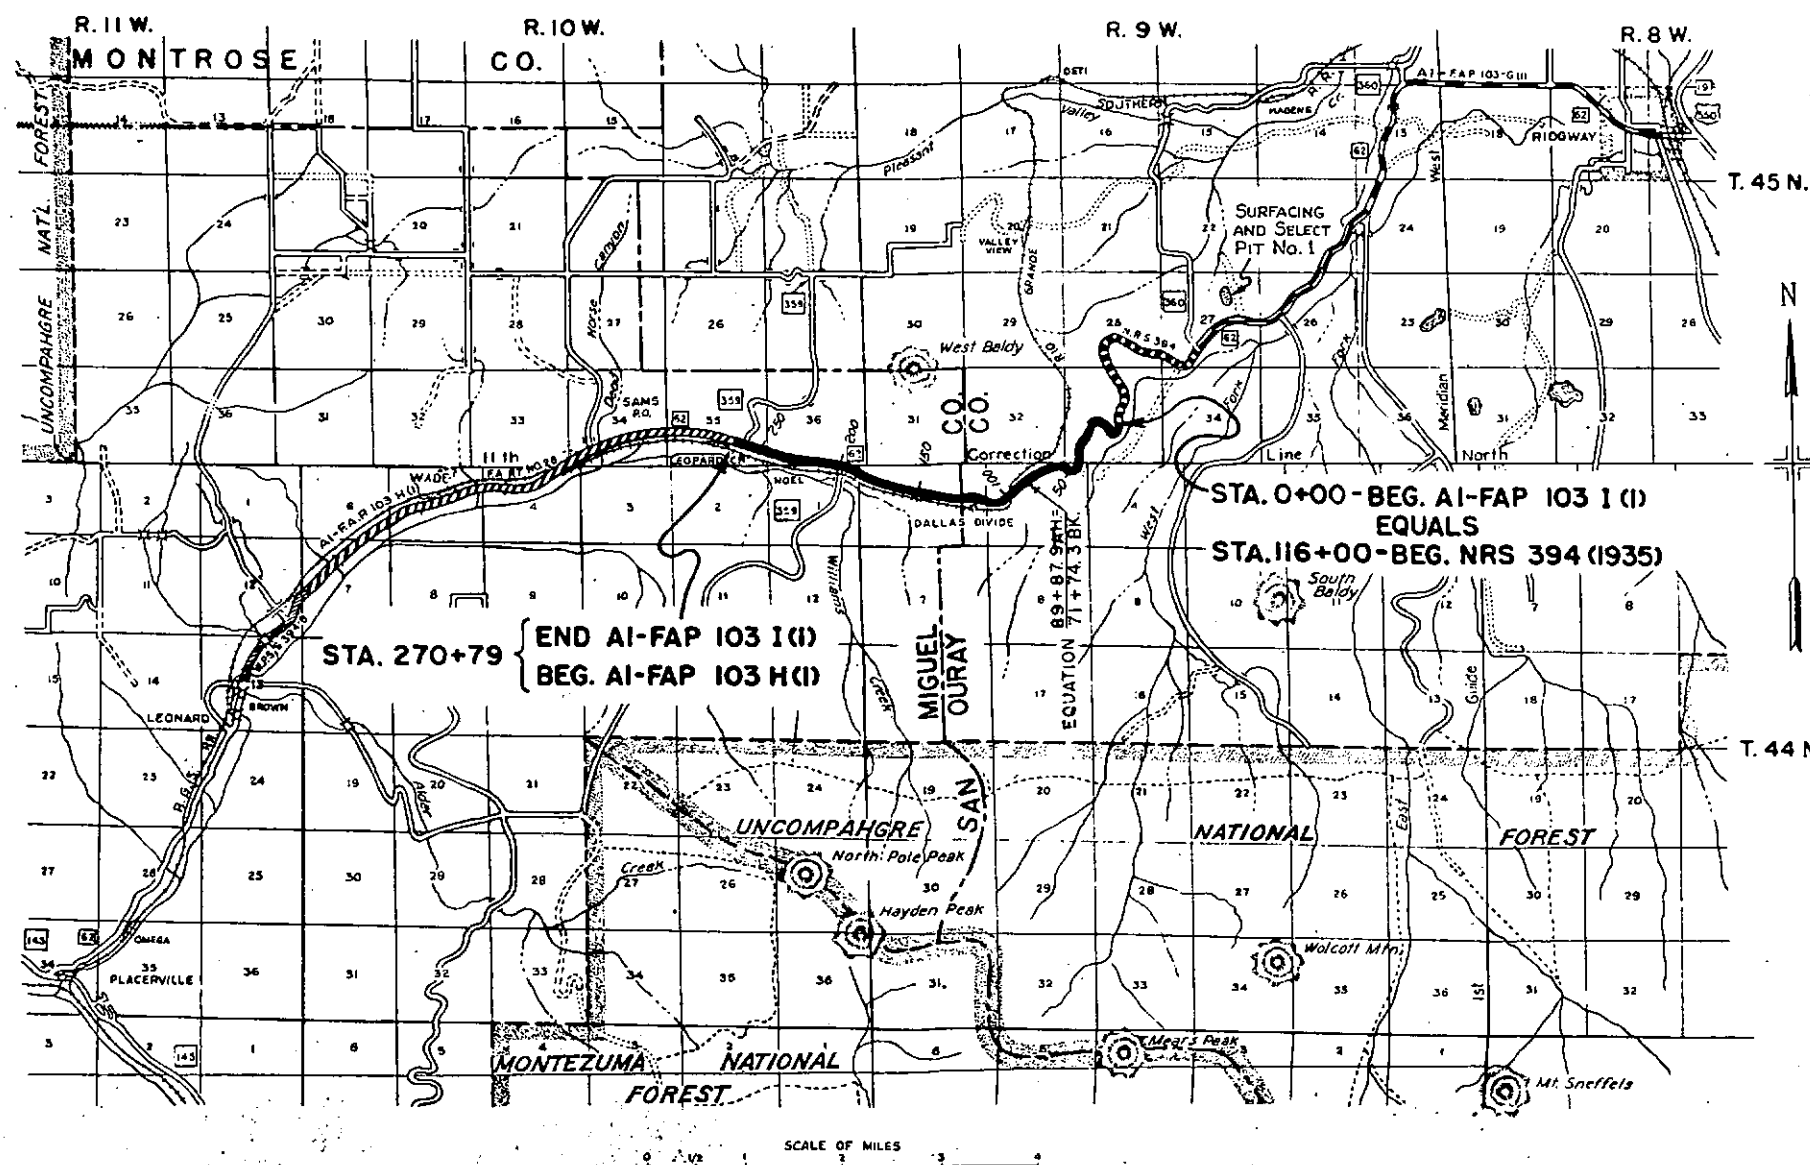

NOTE

It is recommended that bidders on this project go over the plan details with one of the following field representatives of this department.

Mr. J. R. Cheney, Division Engineer, Grand Jct., Colo.
Mr. A. H. Kiesel, Resident Engineer, Montrose, Colo.

RECOMMENDED FOR APPROVAL

Assistant Engineer
DATE 12/1/43

APPROVED

Chas. D. Hall
STATE HIGHWAY ENGINEER

RECOMMENDED FOR APPROVAL

DISTRICT ENGINEER
PUBLIC ROADS ADMINISTRATION
FEDERAL WORKS AGENCY

RECOMMENDED FOR APPROVAL

CHIEF, WESTERN REGION
PUBLIC ROADS ADMINISTRATION
FEDERAL WORKS AGENCY

APPROVED

COMMISSIONER
PUBLIC ROADS ADMINISTRATION
FEDERAL WORKS AGENCY


AI-FED. AID PROJ. NO. 103-1(1)

NO	OWNER	LOCATION	AREA IN ACRES		ASSESSED VALUE			CONSTR. IMPR.		OWNER'S DESIRE	ESTIMATED DAMAGE	COURT DEPOSIT REQUIRED	REMARKS		
			TOTAL	REQ'D.	IMPR.	LAND	PARCEL	REMOVE	REHABIL.						
In Ouray County															
1	Frank Williams	ROUTE 4 MONTROSE, COLO.	SW 1/4 Sec 33 T45N R 10W I & II 93E 1/4 NW 1/4 Sec 5 T44N, R 9W, N.M.P.M.	840	7.48		1504.08	14							
2	C.P. Gallagher, Leonard, Colo.		SW 1/4 NW 1/4 & NW 1/4 SE 1/4 S 5 and SE 1/4 NE 1/4 NE 1/4 S 6 T44N, R 9W, N.M.P.M.	240	872		719.02	27							
	TOTALS			1080	16.20		2223.10	41							
In San Miguel County															
1	C. P. Gallagher, Leonard, Colo.		SW 1/4 NE 1/4 & NW 1/4 SE 1/4 SEC. 6 T44N, R 9W, N.M.P.M.	80	1.99	290	150	1							
2	Frank Williams, Route 4, Montrose, Colo.		Lot VIII S. 6, T44N, R 9 W, N.M.P.M.	592.55	1.36	530	1850	5							
3	Carmino DeJulio, Sams, Colo.		Lot V, VII S. 5 T44N, R. 9W, N.M.P.M.	153.08	1.73		420	5							
4	Harry McClure, Ridgway, Colo.		Lot V S. 6 T44N, R 9W, & Lot I & II S. 1 T44N, R 10W, N.M.P.M.	58.74	6.61	30	100	12							
5	Dominick, Lewis and James Massarotti, Sams, Colo.		Lot III S. 1 T44N, R. 10W, N.M.P.M.	187.53	1.40	320	440	4							
6	State of Colo. (School Sec.) U.S. Public Lands		SW 1/4 SE 1/4 & SW 1/4 S. 36 T45N, R 10W, N.M.P.M.	640	3.36										
7	N.P. Gore, Mrs. Ralph David, Agent, Sams, Colo.		SE 1/4 S. 35 T45N, R 10W, N.M.P.M.	190.00	3.11	650	360	6							
8	Rio Grande Southern Ry. (Ouray and San Miguel Counties) Easement		1/4 Sec. 1, 2, 3, 1000	5.84											
	TOTALS			1901.90	25.40	1820	3320	33							


Sta 0+00 Begin A-FAP 103-1(1) Opposite
Sta 116+00 End N.R. 394 (1935)

FILE NO.	STATE	PROJECT NO.	SHEET NO.	TOTAL SHEETS
3	COLO.	103-1 (1)	3	

Right-of-Way
"B" Line - Sta 0+671 to 10+500
"C" Line - 10+500 to 30+00
REV 1-6-44 R.Z.

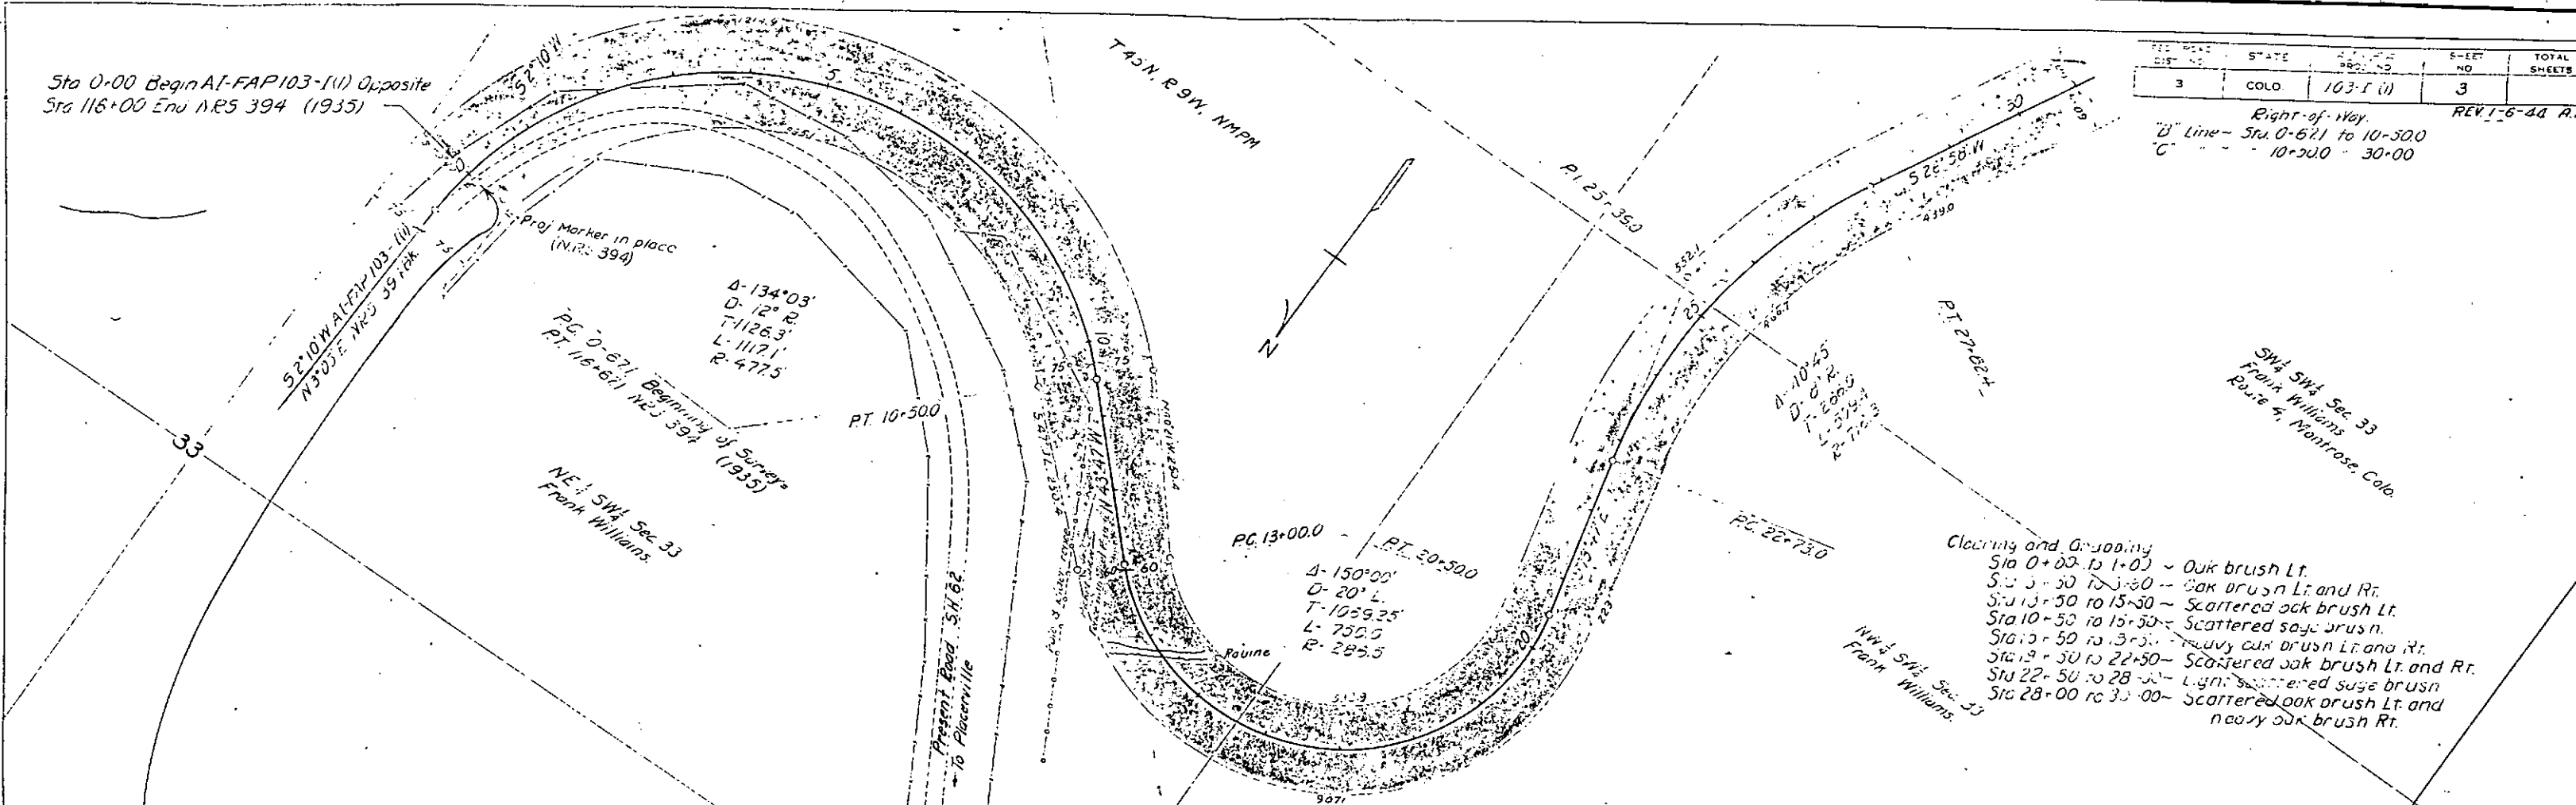

Clearing and Grubbing
Sta 0+00 to 1+00 - Oak brush Lt.
Sta 1+00 to 3+00 - Oak brush Lt and Rt.
Sta 3+00 to 13+00 - Scattered oak brush Lt.
Sta 13+00 to 15+50 - Scattered oak brush Lt.
Sta 15+50 to 18+50 - Scattered sage brush.
Sta 18+50 to 22+50 - Heavy oak brush Lt and Rt.
Sta 22+50 to 28+00 - Scattered oak brush Lt and Rt.
Sta 28+00 to 30+00 - Lign. scattered sage brush
Sta 30+00 to 33+00 - Scattered oak brush Lt and heavy oak brush Rt.

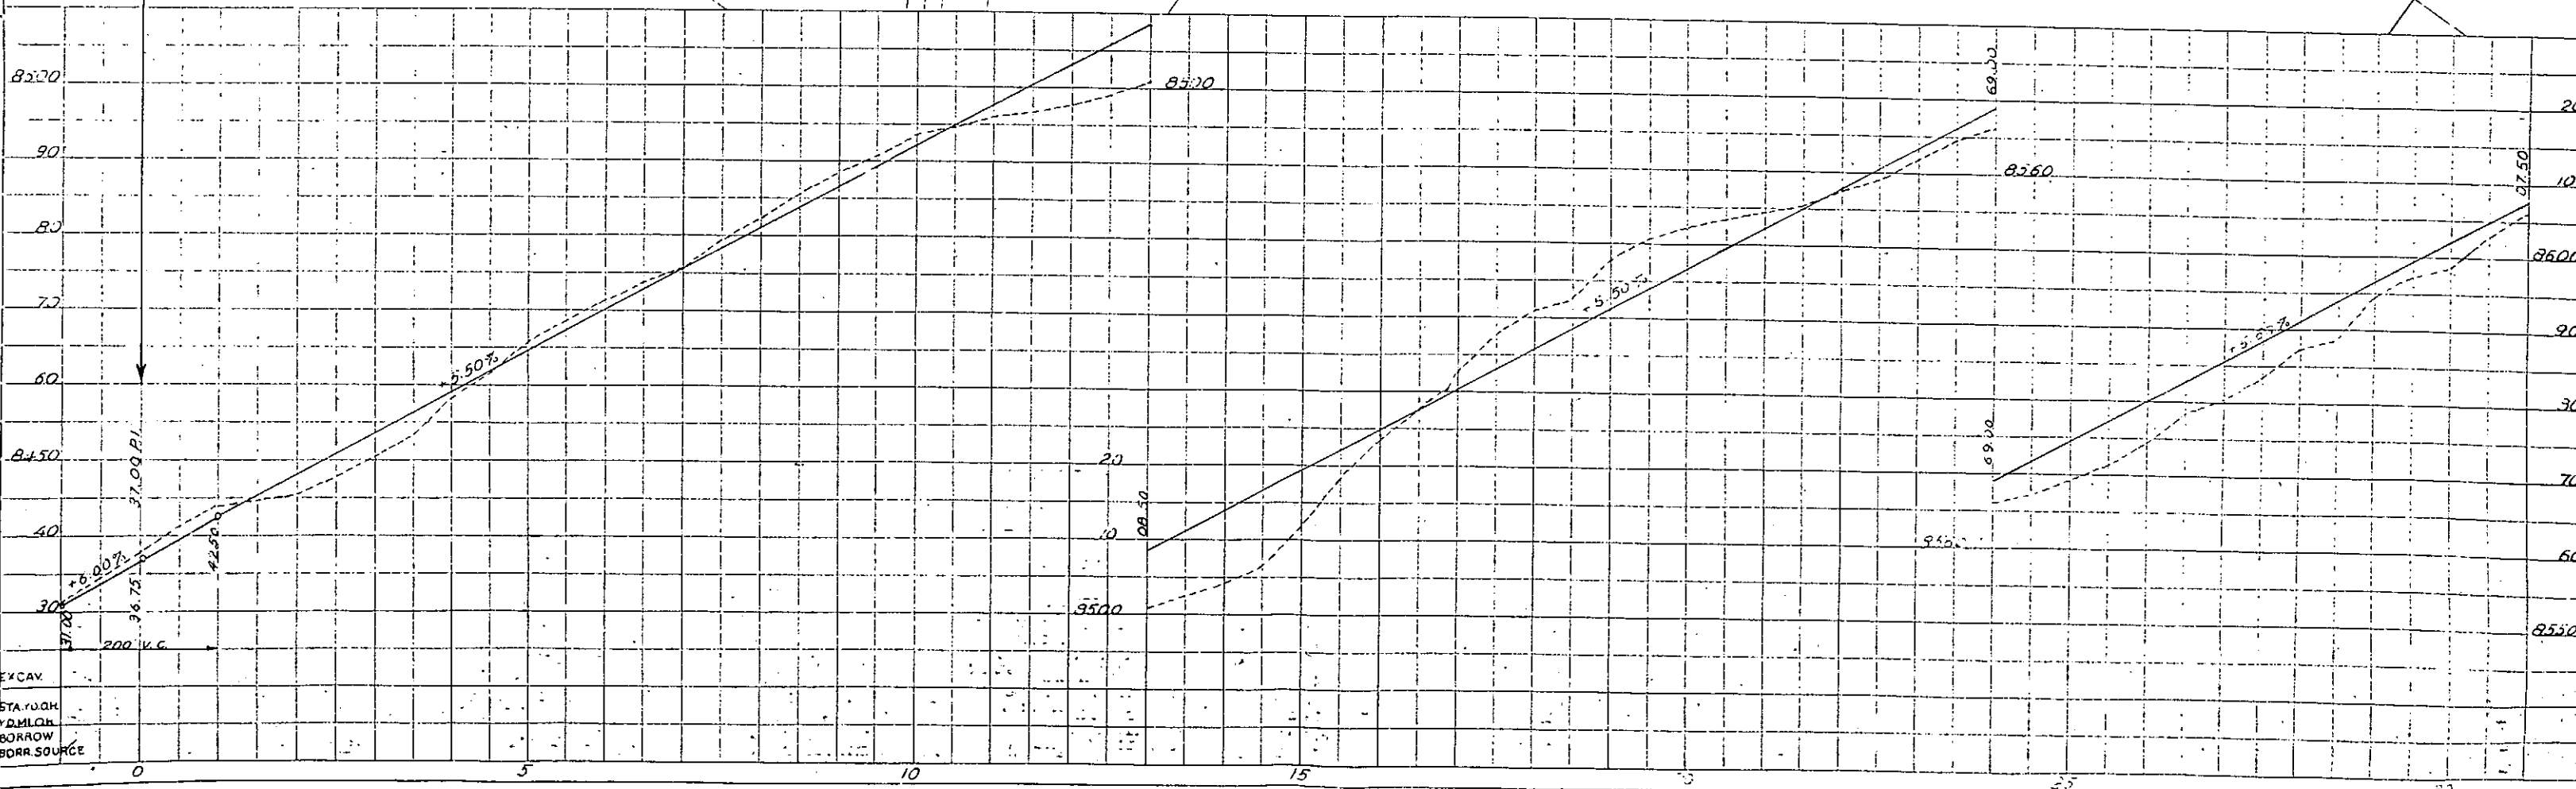


EXCAV.
STA. ROAD
FILLING
BORROW
SOURCE

SN 1/4 SEC 5, T 44 N, R 9 W
Frank Williams

NE 1/4 SEC 5, T 44 N, R 9 W, NW 1/4
Frank Williams
Rout 10 Montrose, Colo.

FILE NO.	STATE	PROJECT NO.	SHEET NO.	TOTAL SHEETS
3	COLO	103	7	

REV 1-6-78 RZ

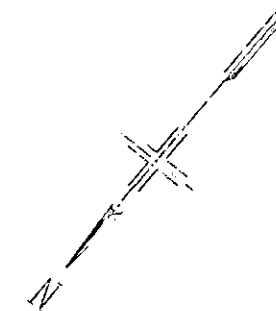

EQUATION

36° 58' 14" (Survey Line)
PT 51+19.1 (Proj. Line)

PC 32+21.4
D 357.00
L 228.1
L 44.7
R 711.5

Pole and brush fence

LOT 11 SEC 5
Frank Williams


PC 53+34.4
D 394.00
L 36.1
L 312.0
R 318.5

PT 58+77.0 Bk (Proj. Line)
58° 11' 12" (Survey Line)



Clearing and Grubbing
30+00 to 32+00 - Scattered oak brush Lt. Heavy oak brush Rt.
35+00 to 36+00 - Heavy oak brush Lt. and Rt.
36+00 to 37+00 - Heavy oak brush and aspens.
37+00 to 40+75 - Heavy oak brush Lt. and Rt.
40+75 to 46+50 - Scattered oak brush and pine trees.
46+50 to 54+00 - Oak brush & scattered pine trees.
54+00 to 61+00 - Scattered oak brush

NW 1/4 SEC 5

EQUATION

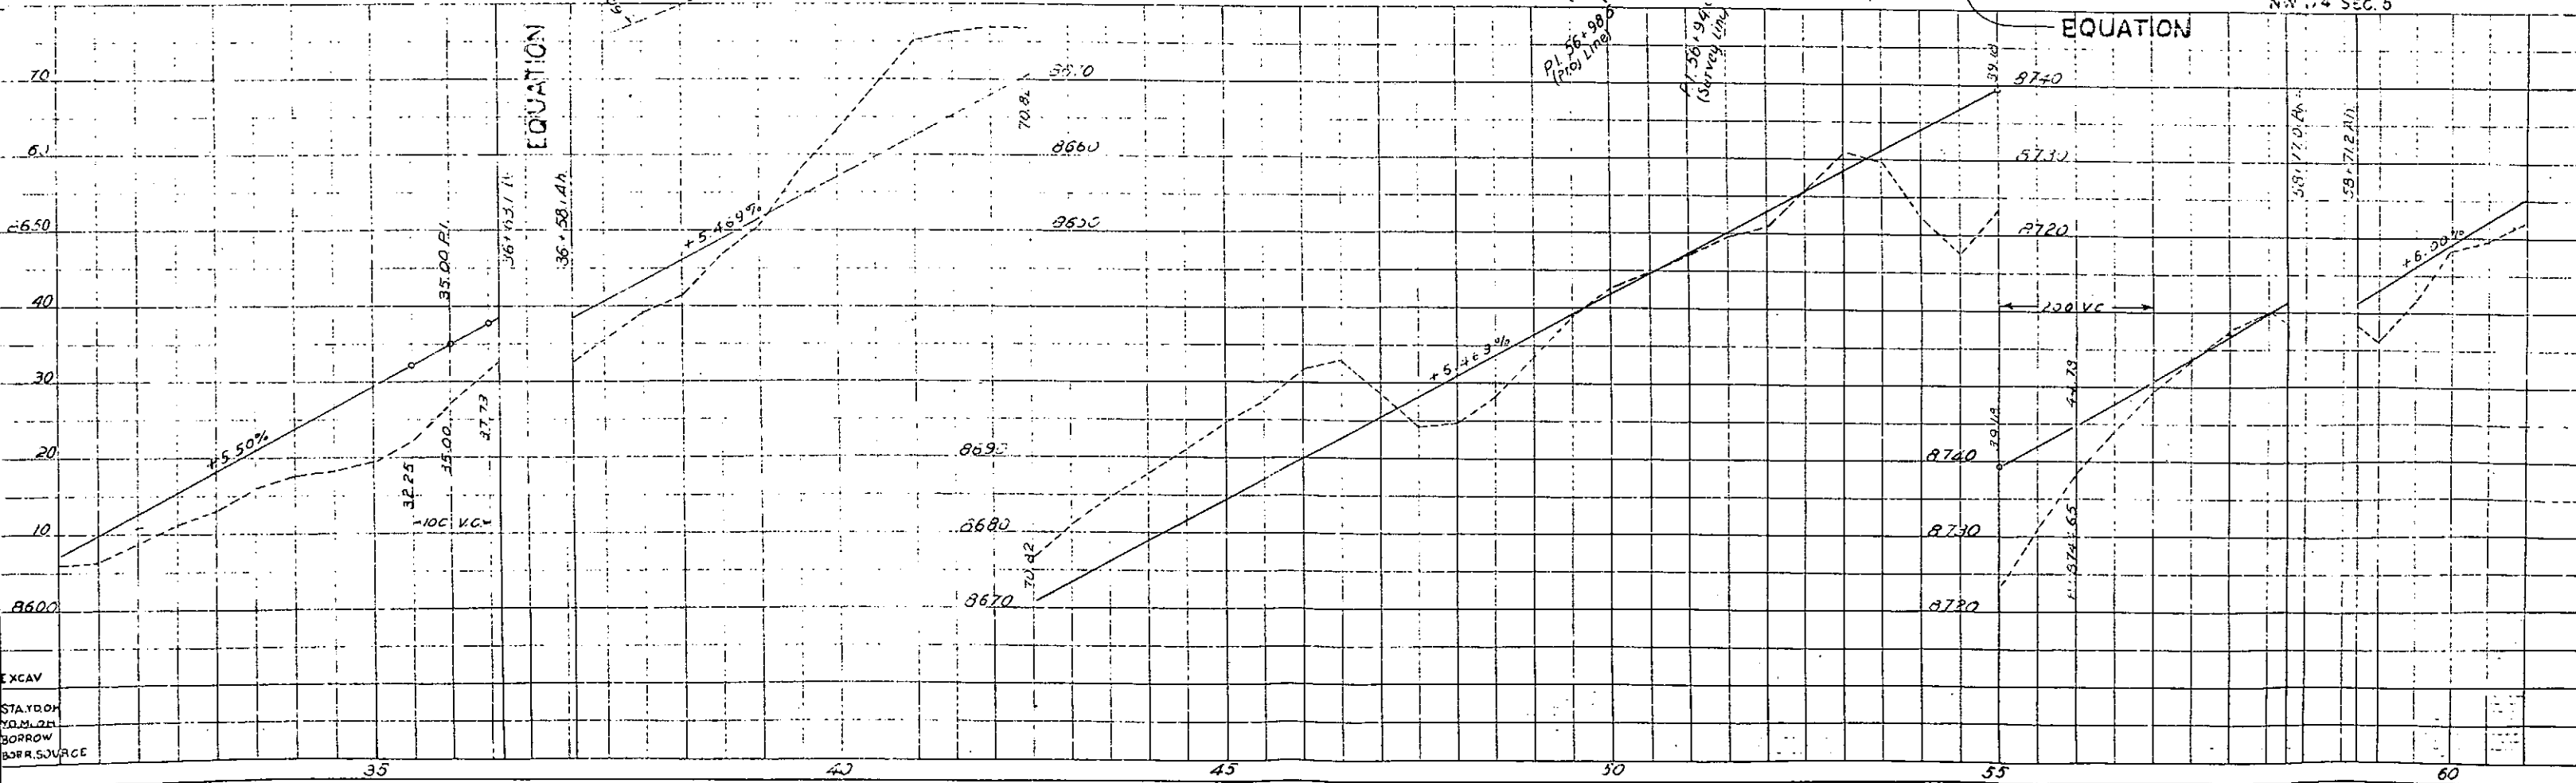

Right-of-Way. REV. 1-6-44 A.Z.
 "C" Line Sta. 66 to Sta. 71+74.3 Back.
 "A" " " 89-87.9 ahead to Sta. 102+70.1
 "B" " " 105+70.1 to 105

  



N.E. 1/4, S.E. 1/4, Sec 6
C.P. GALLAGHER, LEONARD, COLO.

T. 44 N., R. 9 W. N.M.P.M.

N.W. 1/4, S.E. 1/4, Sec 6
C.P. GALLAGHER

100 ROAD DIST. NO.	STATE	A.I.F.A. PROJ. NO.	SHEET NO.	TOTAL SHEETS
3	COLO.	103-1 (1)	6	

REV 1-6-24 RZ.

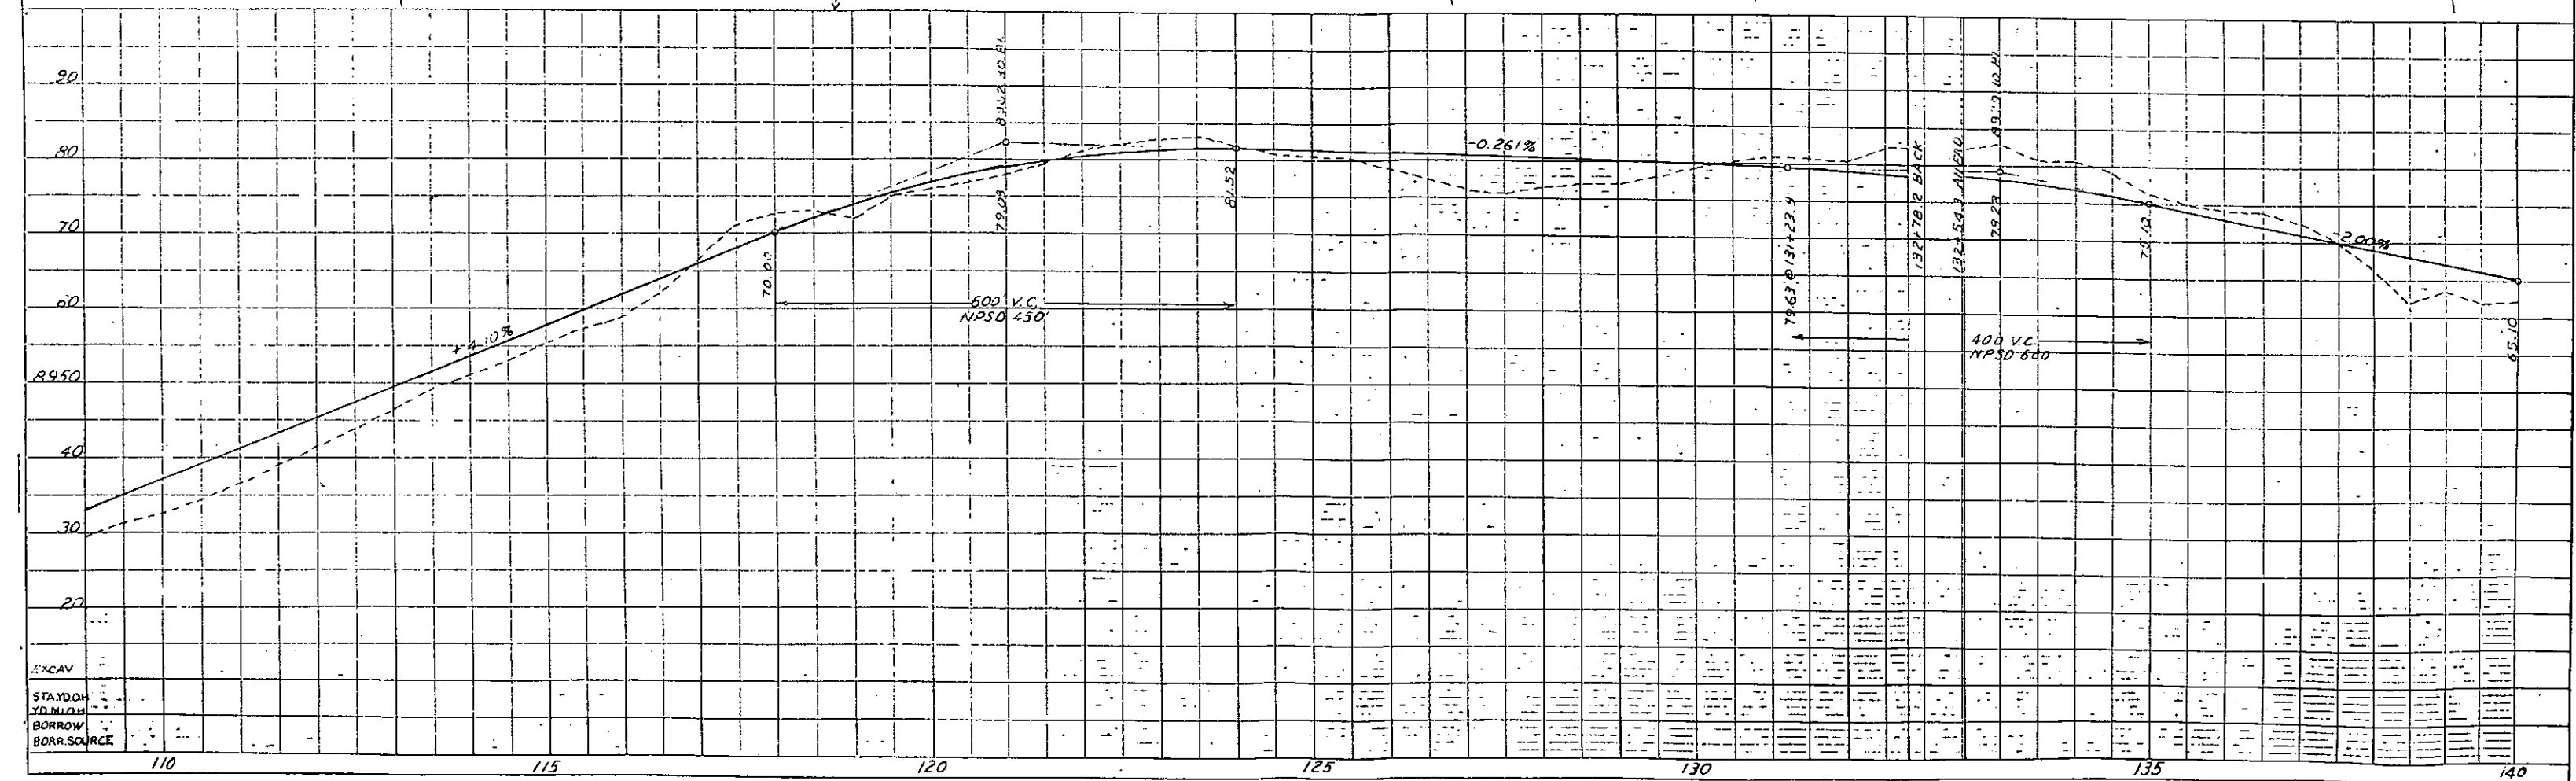
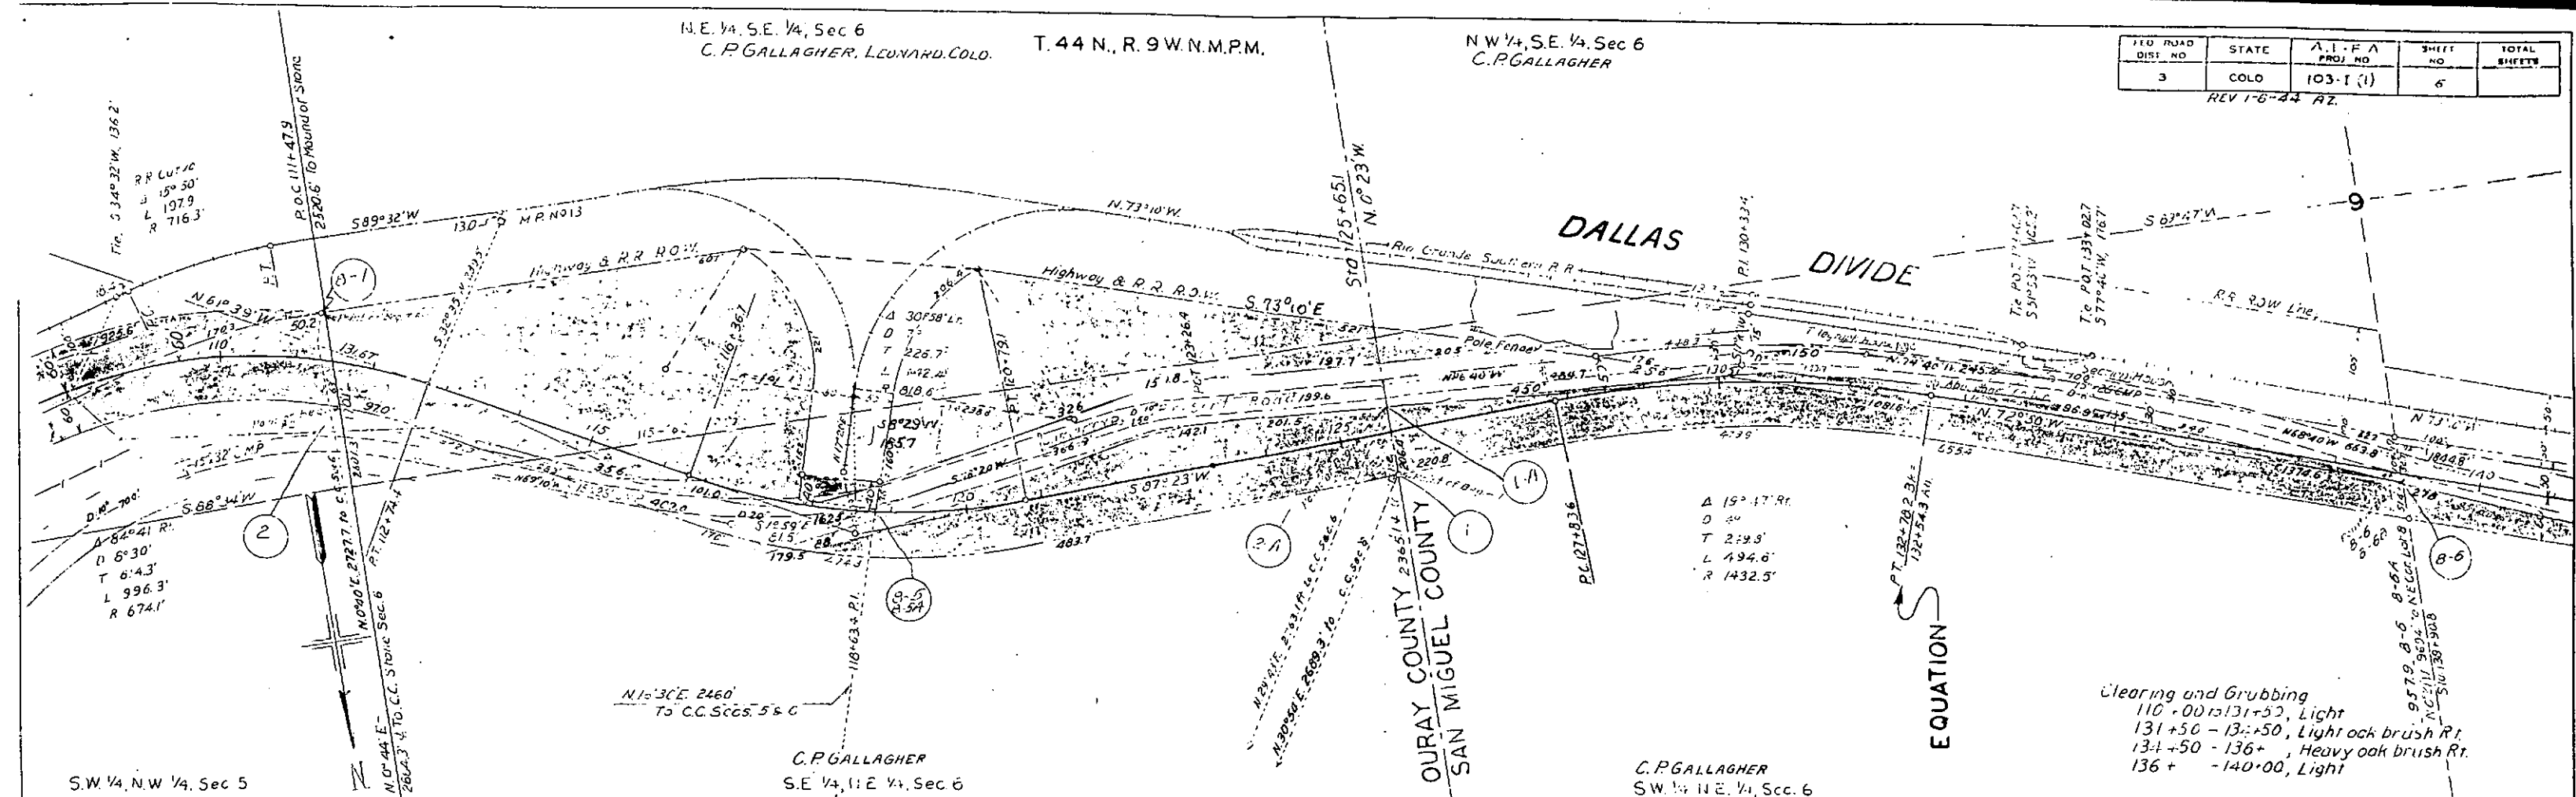


T. 44N, R. 9W, N.M.P.M.
Lot 7, Sec. 6

FED. ROAD DIST. NO.	STATE	A.I. - P.I. PROJ. NO.	SHEET NO.	TOTAL SHEETS
3	COLO.	103 1 (1)	7	

REV. 1-6-44 A.Z.

Lot 6, Sec. 6

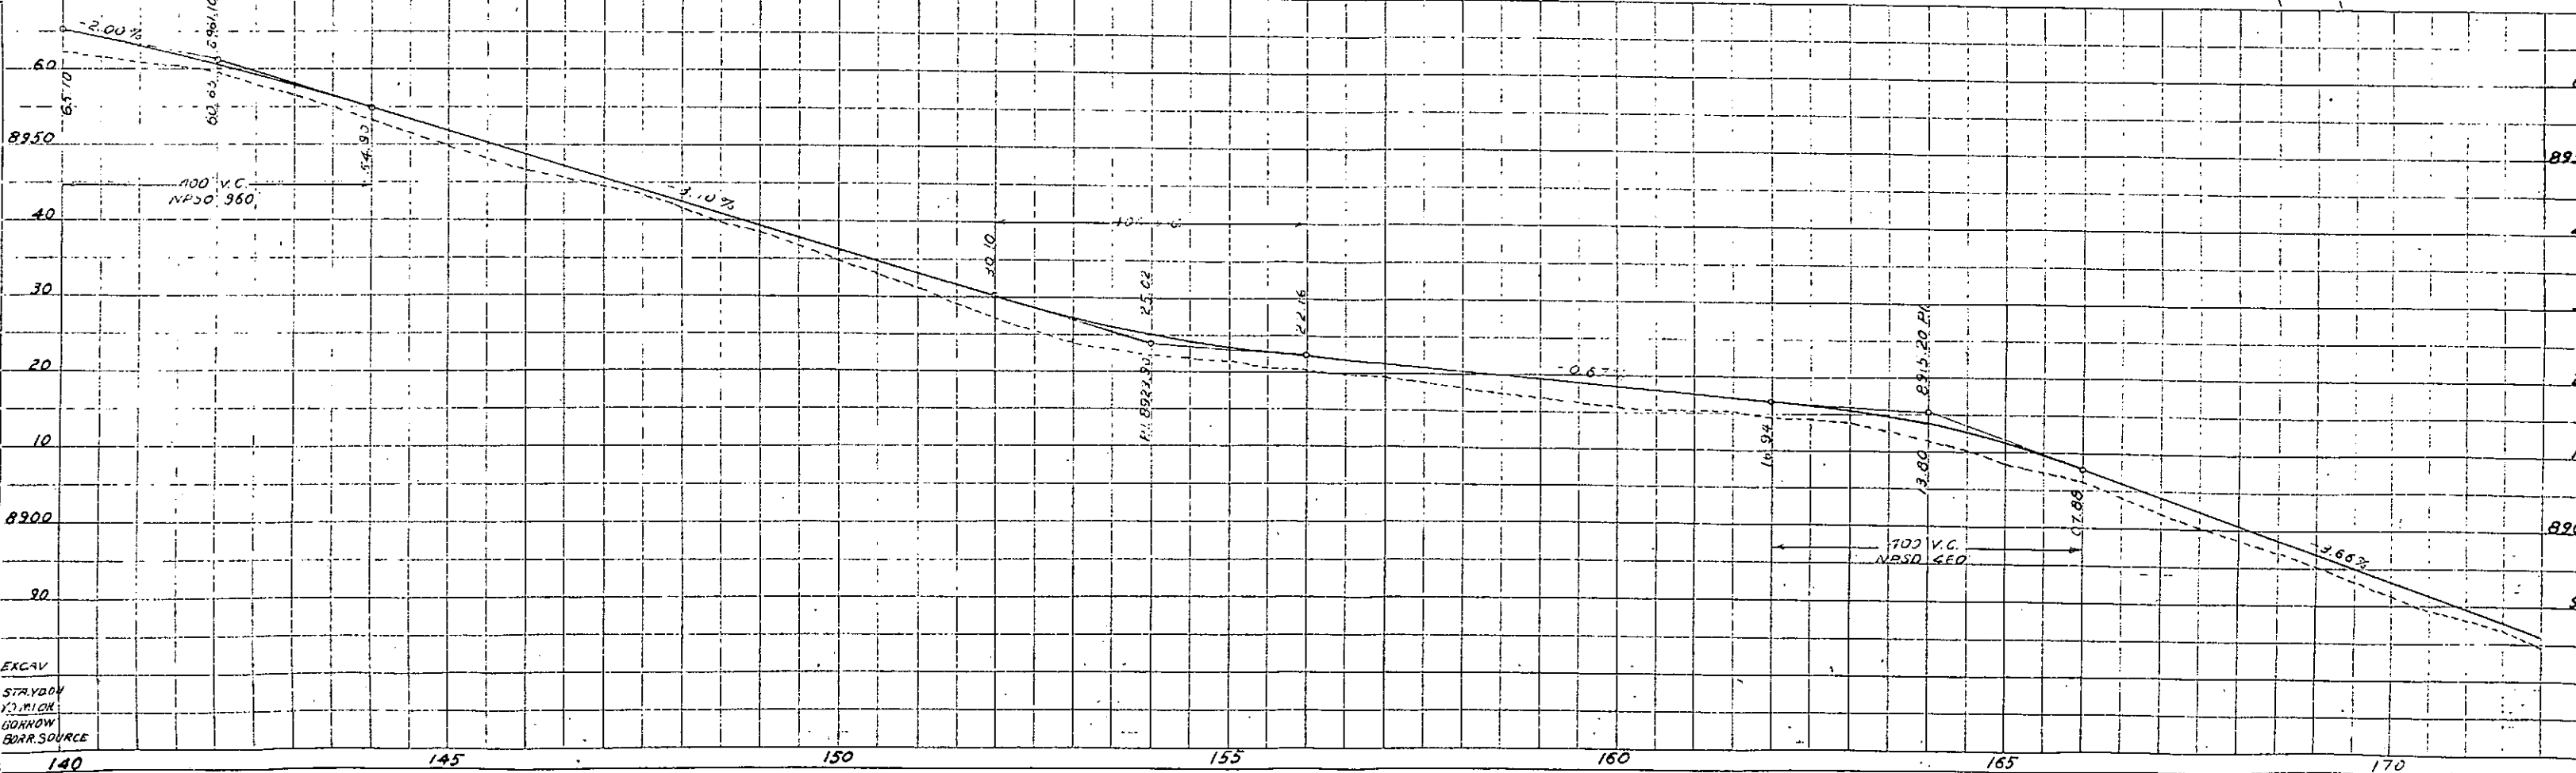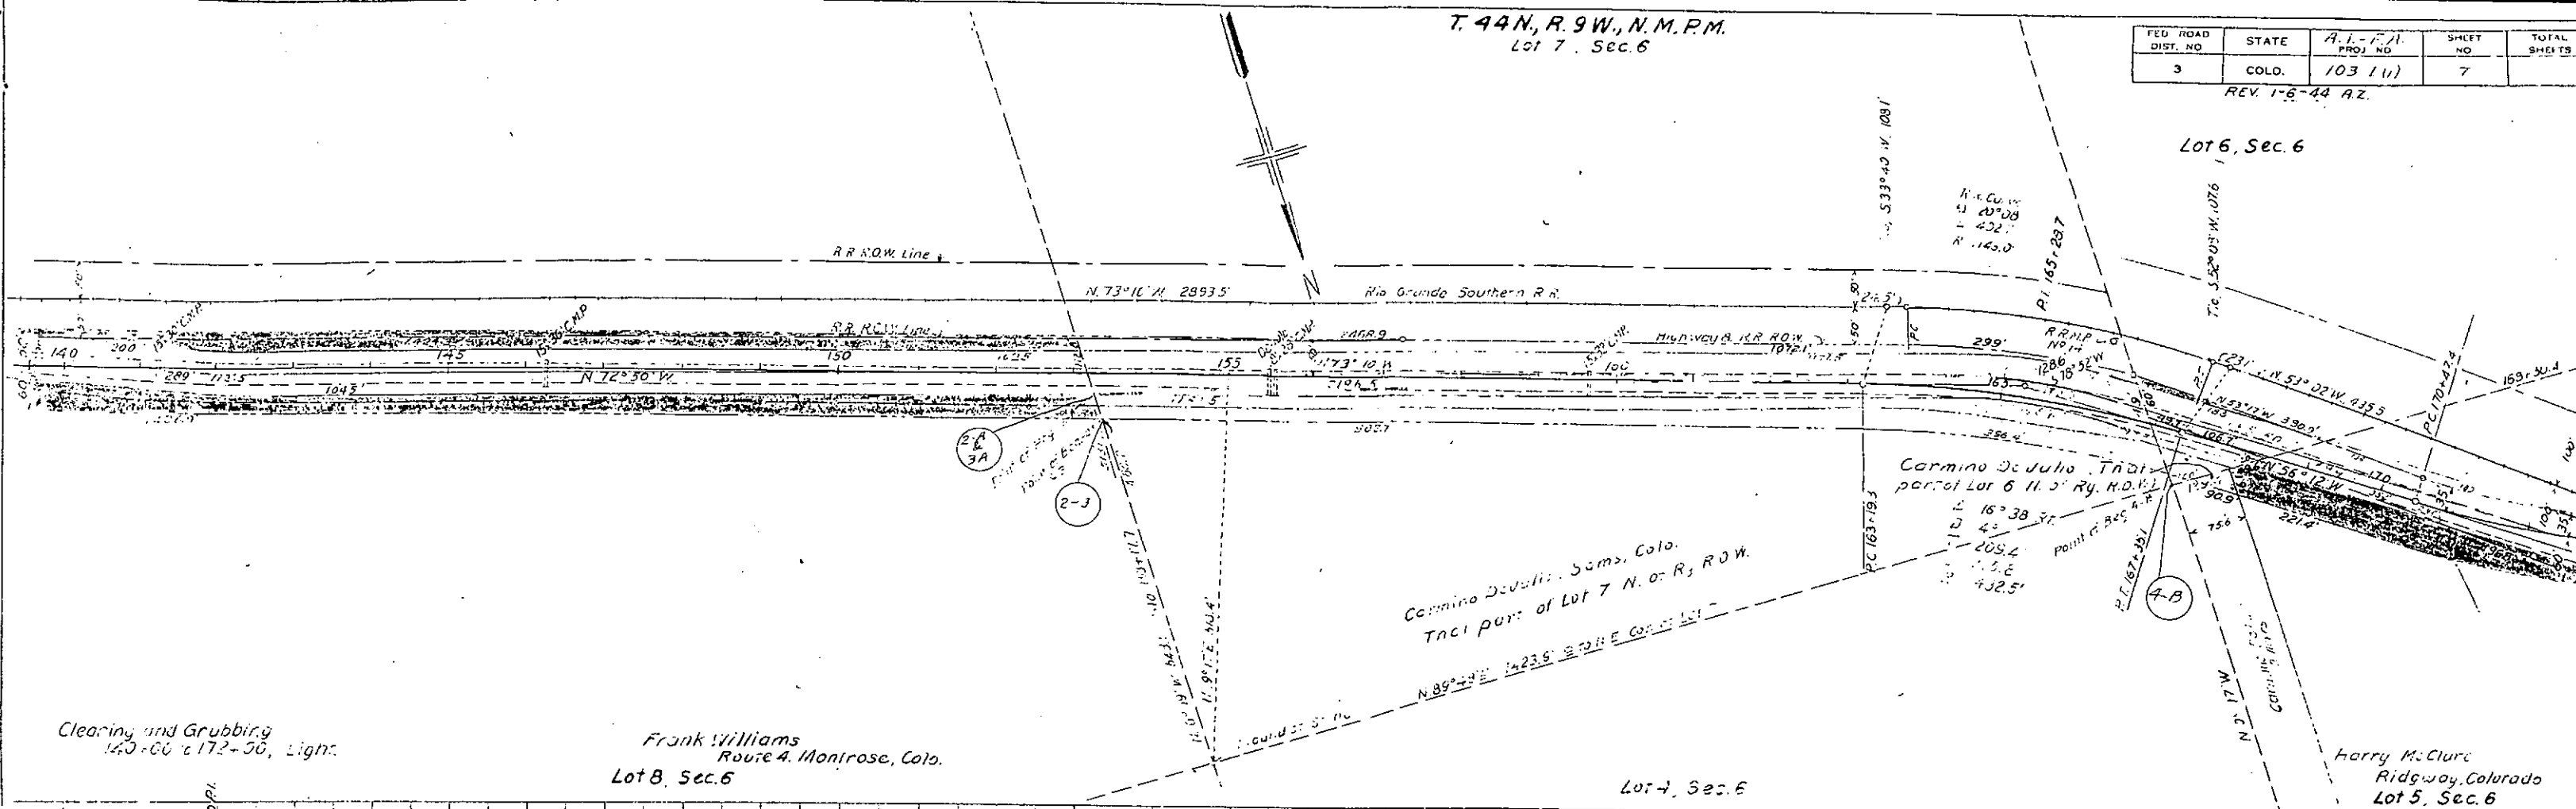

Δ 24° 53' LT
D 2"
T 0321
L 1244.2
R 23650'

Δ 12° 28' 12"
D 4"
T 156.5'
L 31.7'
R 432.5'


Δ 23° 53' RT
D 2° 30'
T 484.7
L 955.3
R 22920'


Clearing and Grubbing;
172+33 to 191+00 Light
191+30 to 196+50, Willows LT
196+50 to 203+00, Light

Harry McClure
Riagway, Colo.

Harry McClure


Lot 2, Sec 1
Harry McClure T.44N.
T.45N.

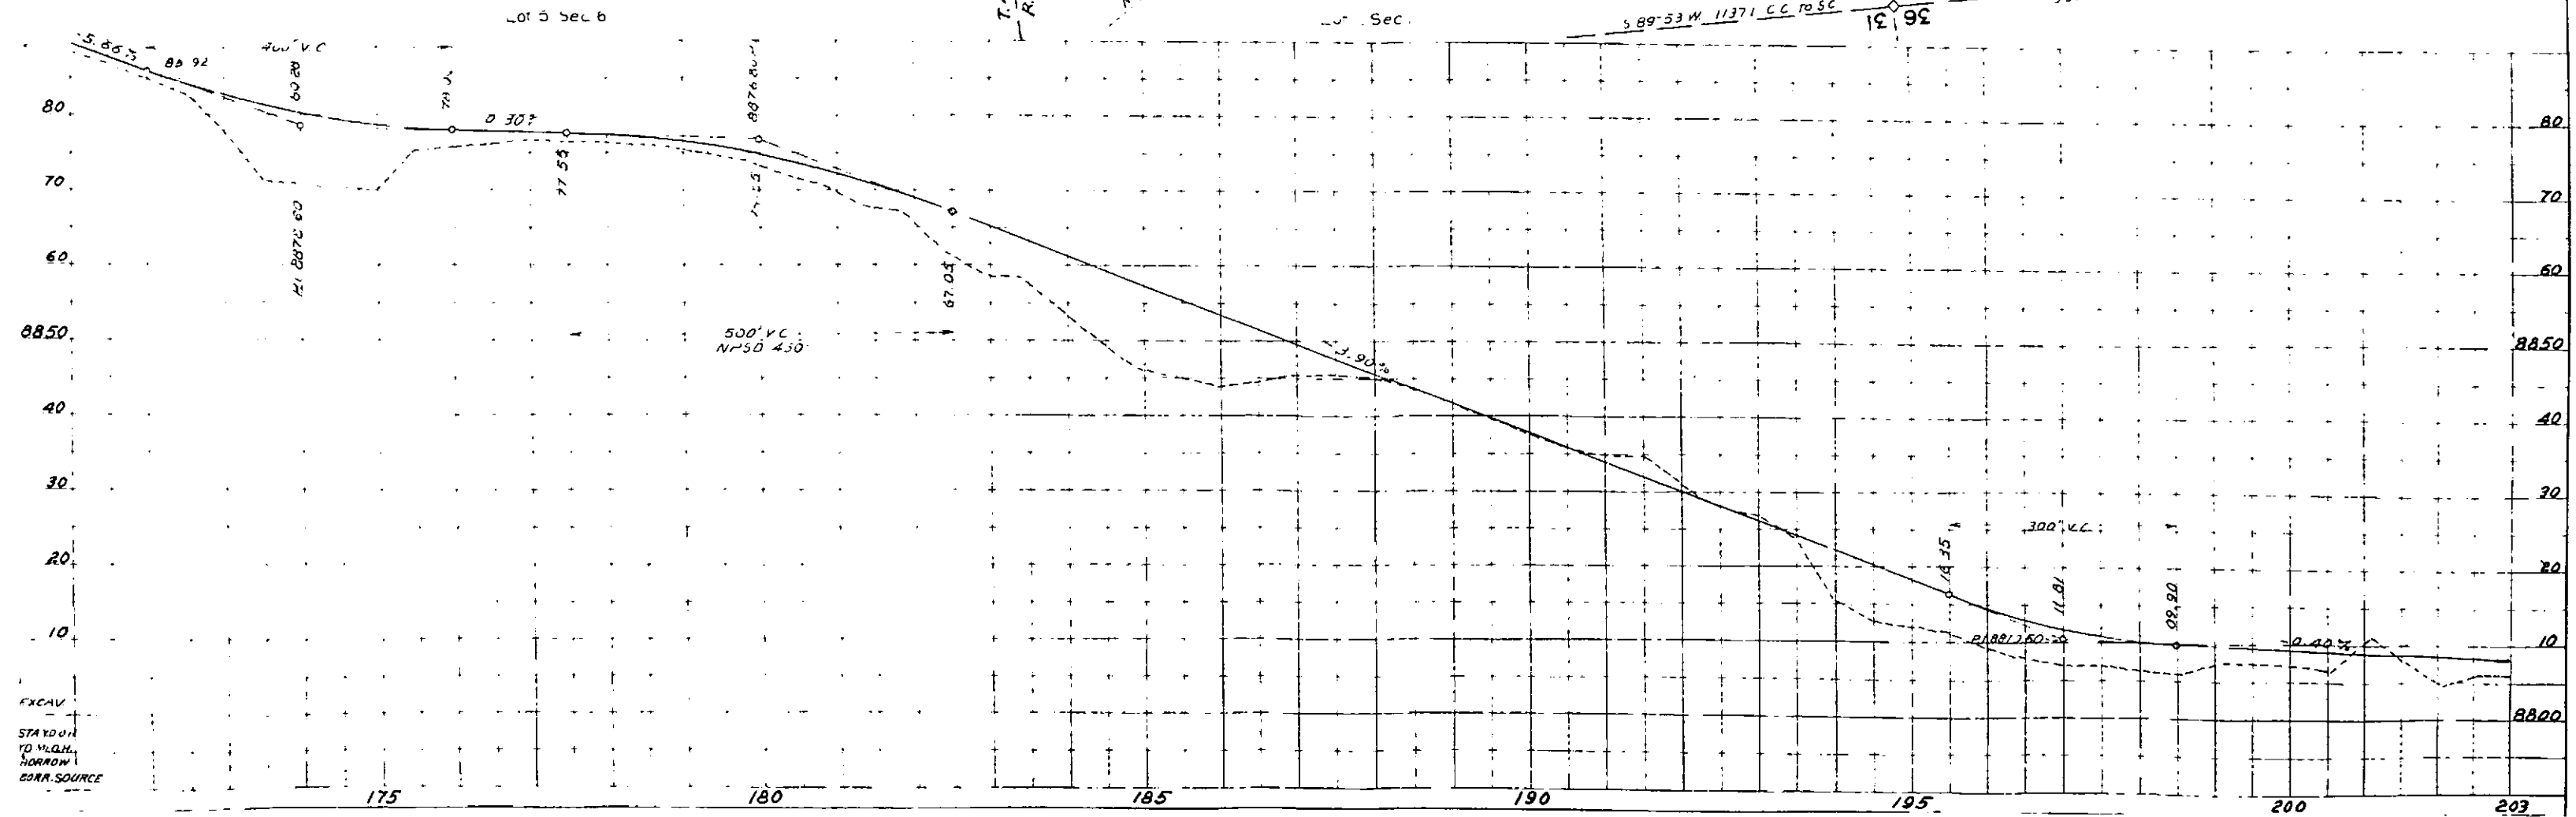

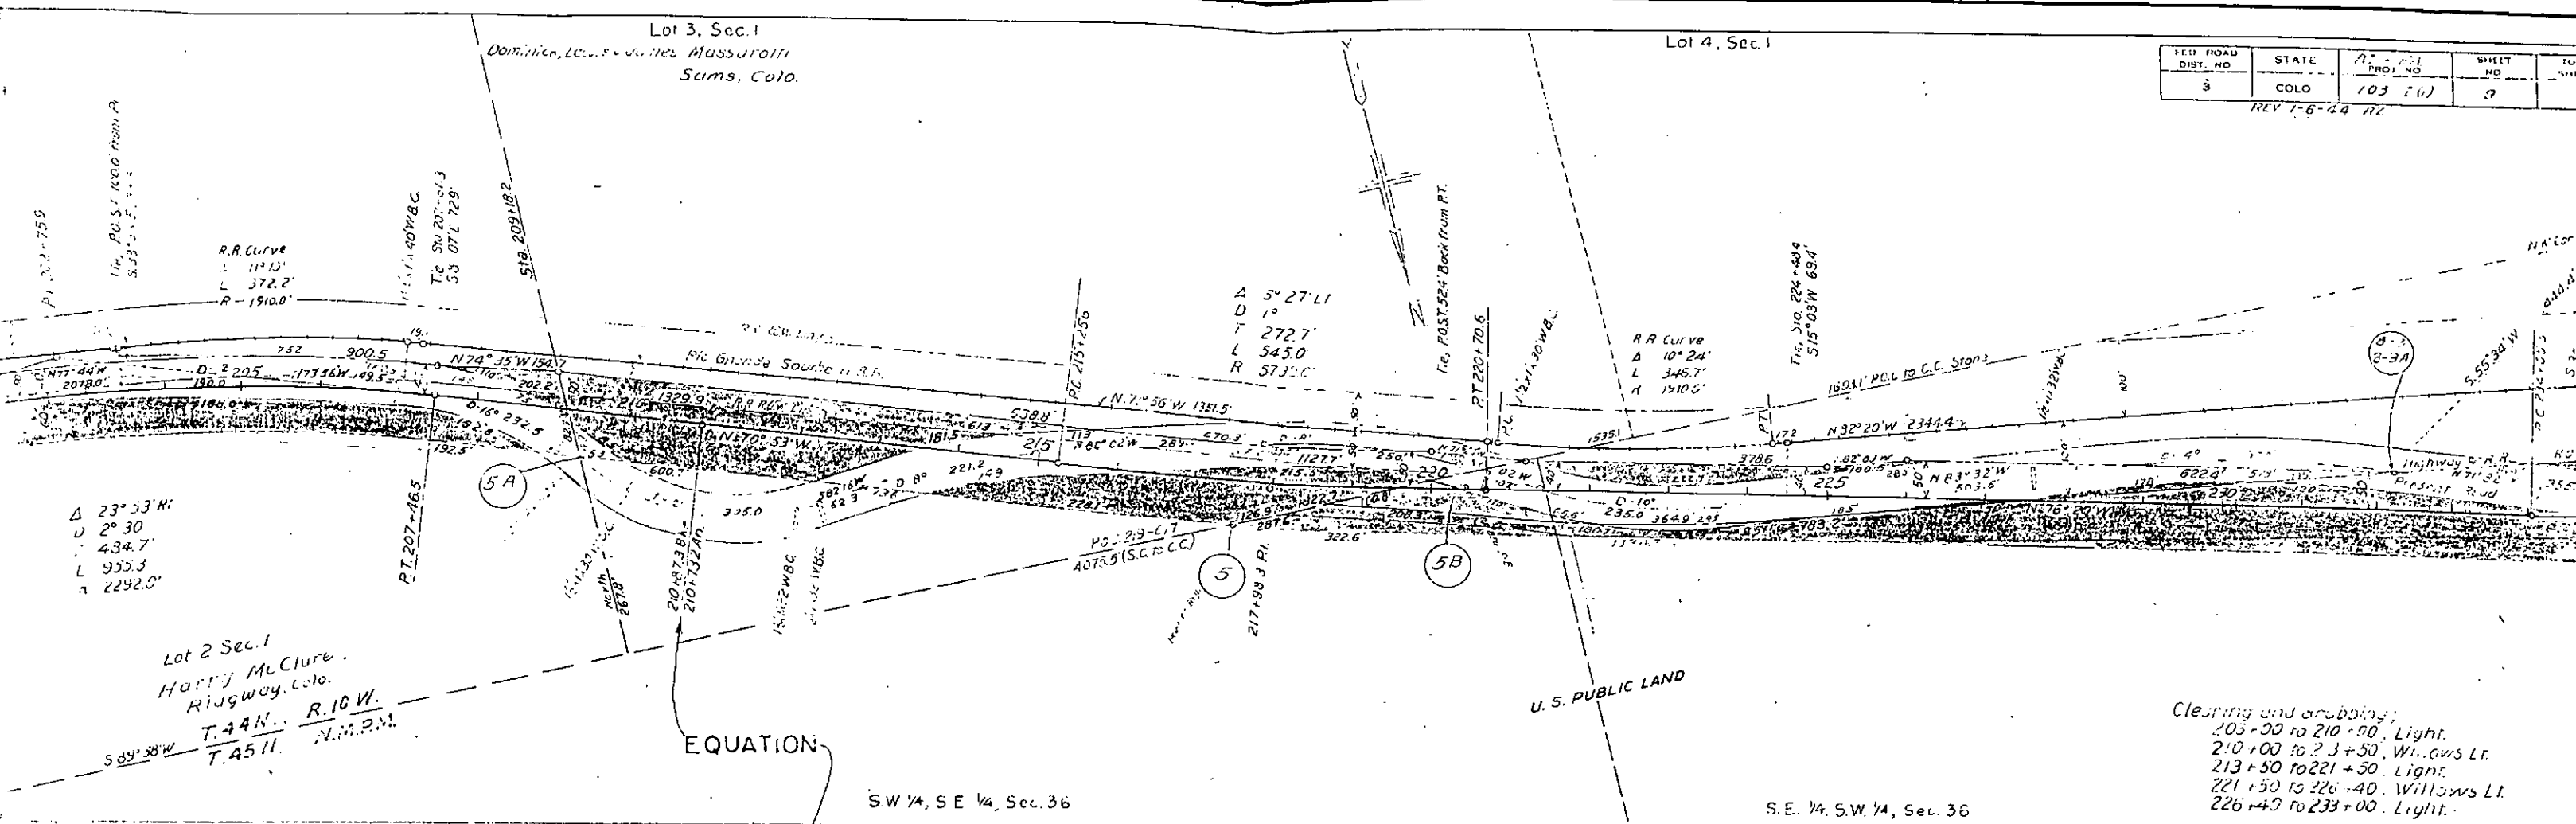

FED. ROAD DIST. NO.	STATE	PROJ. NO.	SHEET NO.	TOTAL SHEETS
3	COLO.	103 (6)	7	

REV. 1-6-44 HZ

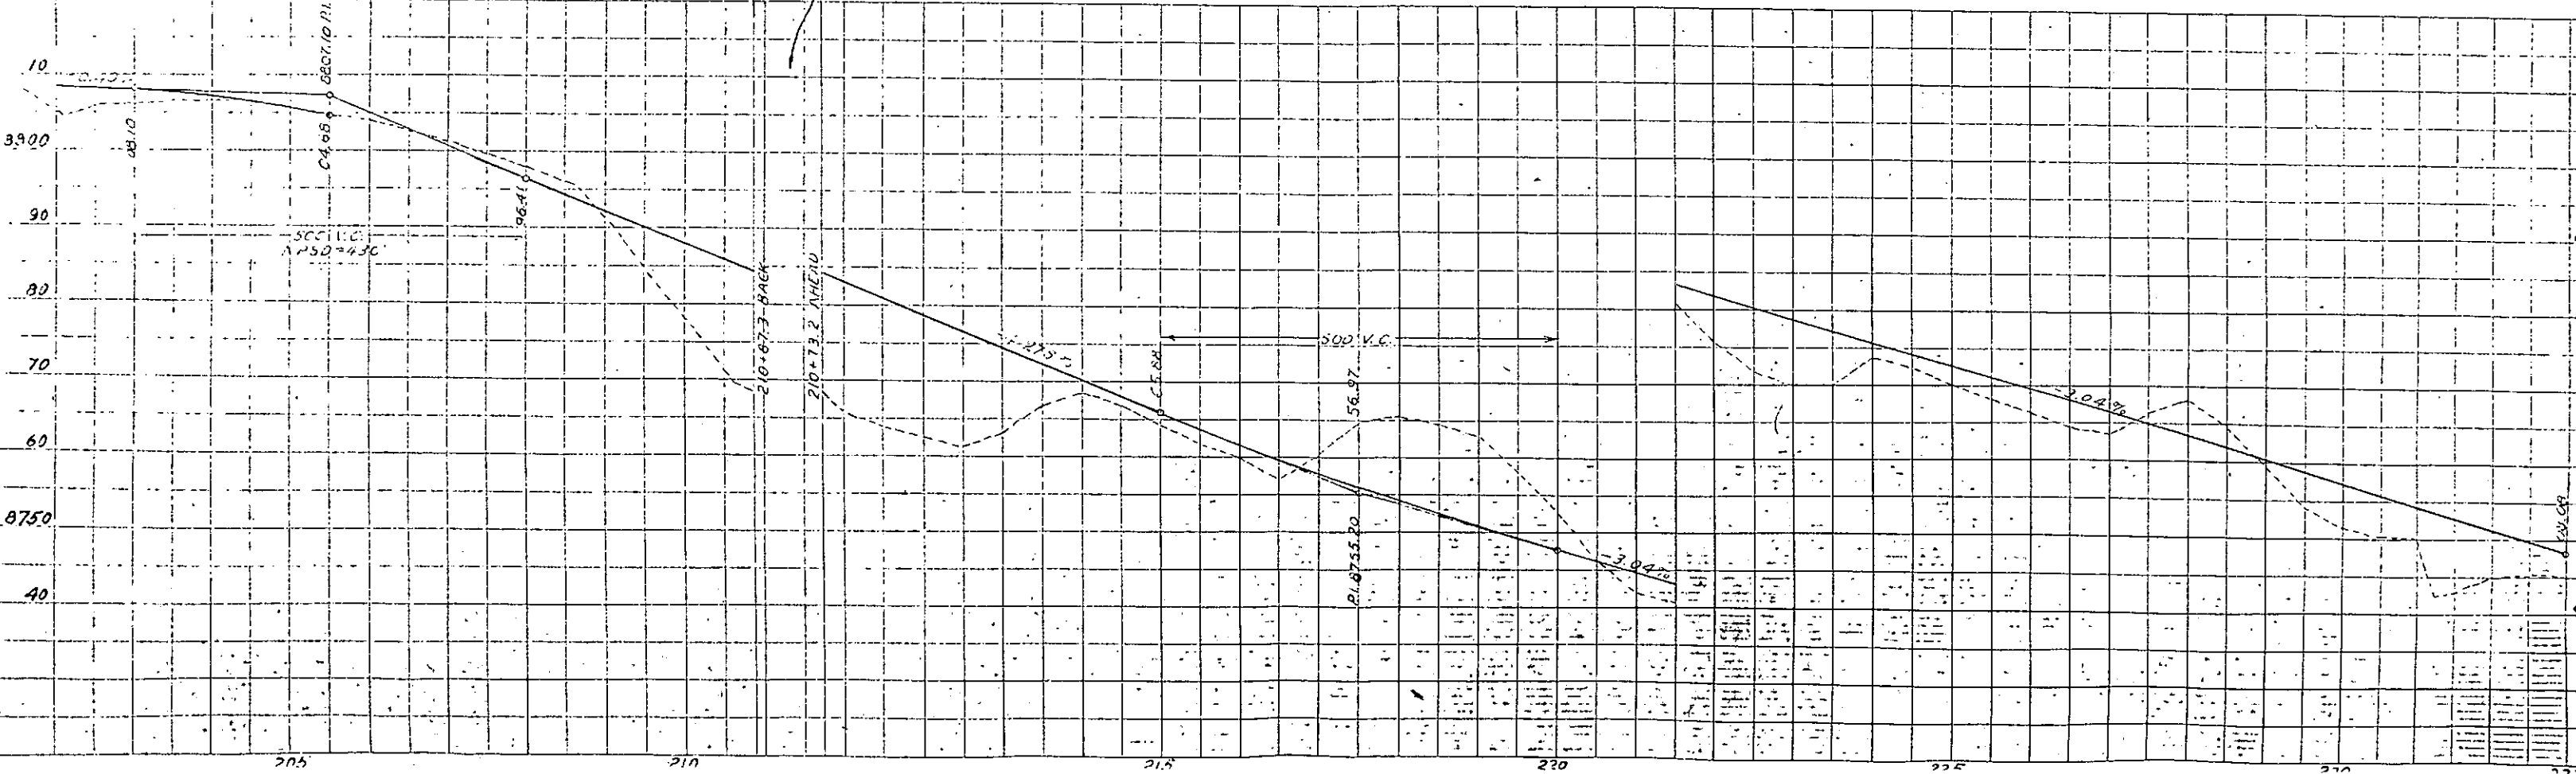

T. 45 N., R. 10 W., N. M. P. M.

265

270

275