

INDEX OF SHEETS

- 1 TITLE SHEET
- 2 TABULATION OF PROPERTIES
- 3-6 PLAN and PROFILE SHEETS SHOWING R.O.W.

COLORADO

STATE HIGHWAY DEPARTMENT

PLAN AND PROFILE OF PROPOSED

FEDERAL AID PROJECT NO. 129 R-#3 REVISED


STATE HIGHWAY NO. 1

ADAMS COUNTY

CONVENTIONAL SIGNS

- CENTER LINE OF SURVEY 6550
- RIGHT OF WAY LINE
- TOWNSHIP LINE
- SECTION LINE
- ONE QUARTER SECTION LINE
- COUNTY LINE
- RAILROADS
- BARBED WIRE FENCE
- WIRE CABLE GUARD FENCE
- POLE LINES

SCALES OF ORIGINAL TRACINGS
 ON PLAN, 1 IN. = 100 FT.
 ON PROFILE 1 IN. = 100 FT. HORIZONTAL
 1 IN. = 10 FT. VERTICAL
 GRADE LINE ON PROFILE IS SHOWN AS GRADE OF FINISHED ROAD
 GROSS LENGTH OF PROJECT } 10,753.5 FT. = 2.036 MI.
 NET LENGTH OF PROJECT }

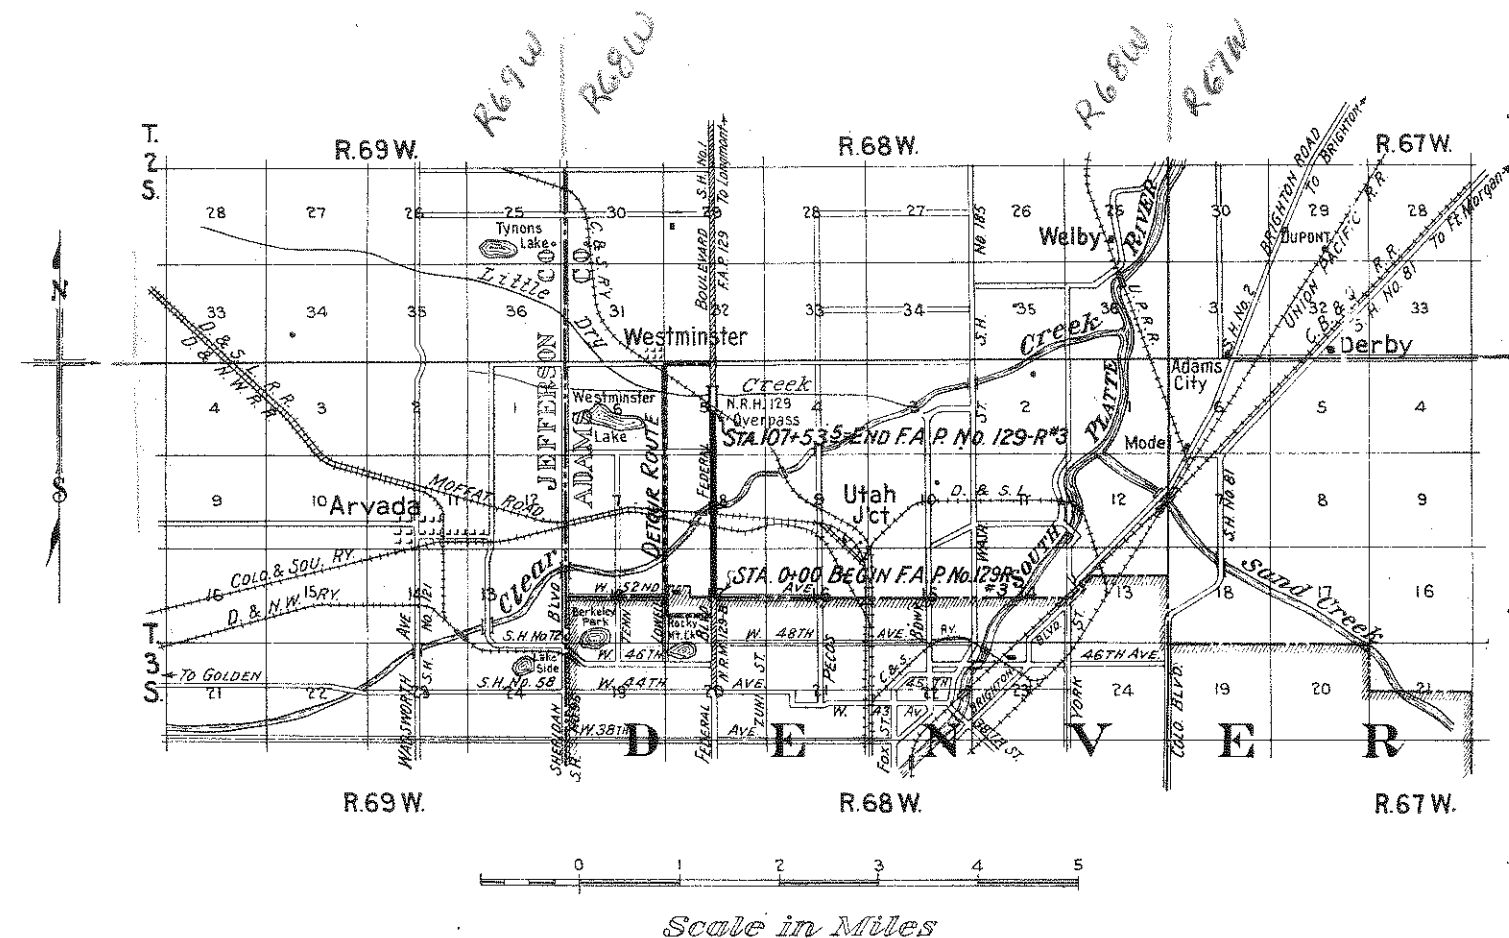

R. O. W. TABULATION OF PROPERTIES IN ADAMS



COUNTY S.H. No. 1 PROJ. F.A.P. 129 R # 3 REVISED

FEDERAL ROAD DIVISION NO.	DISTRICT	PROJ. NO.	SHEET NO.
9	COLORADO	129 R#3 REVISED	2

[illegible]


PLAN	DATE	BY	CHECKED
PLAN	10/10/33	F. E. SWAIN	3-35
NOTE BOOK			
BY			

PROFILE	DATE	BY	CHECKED
PROFILE	10/10/33	F. E. SWAIN	3-35
NOTE BOOK			
BY			

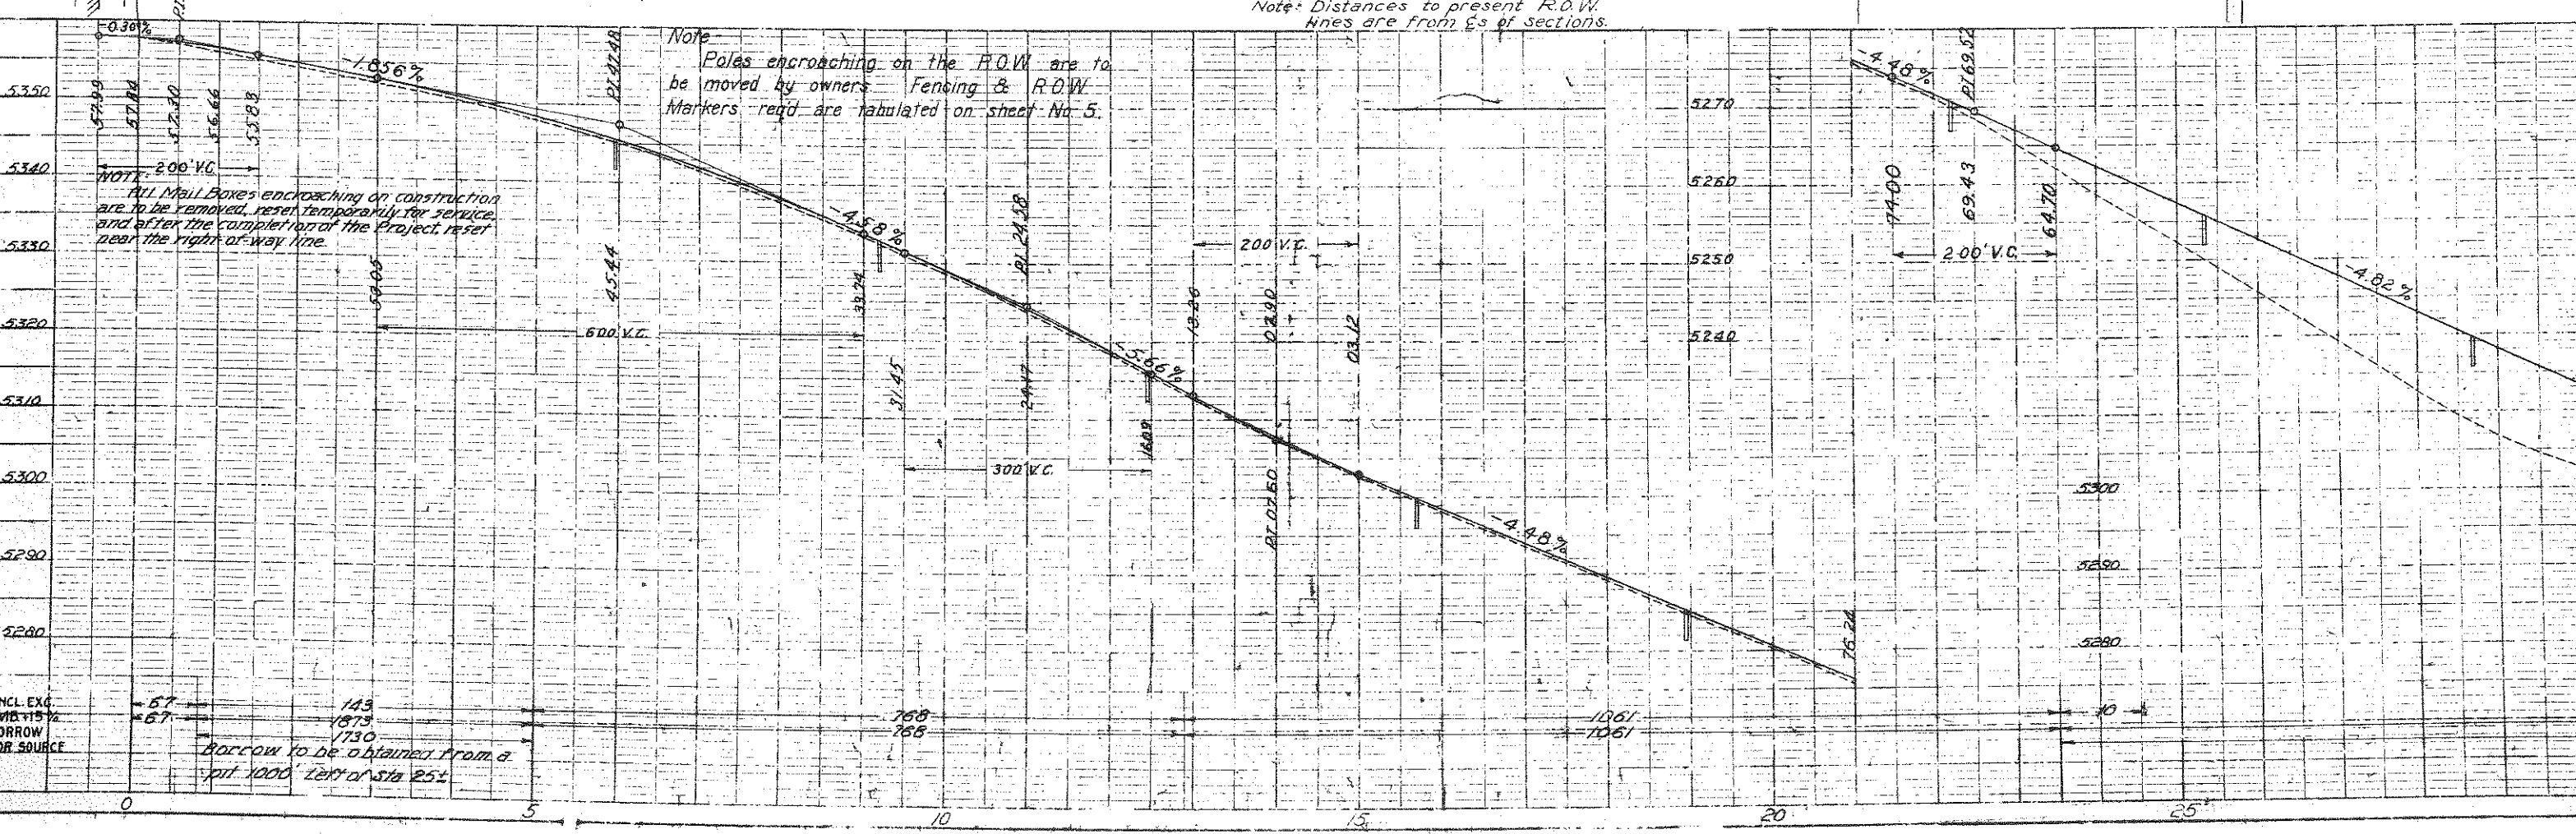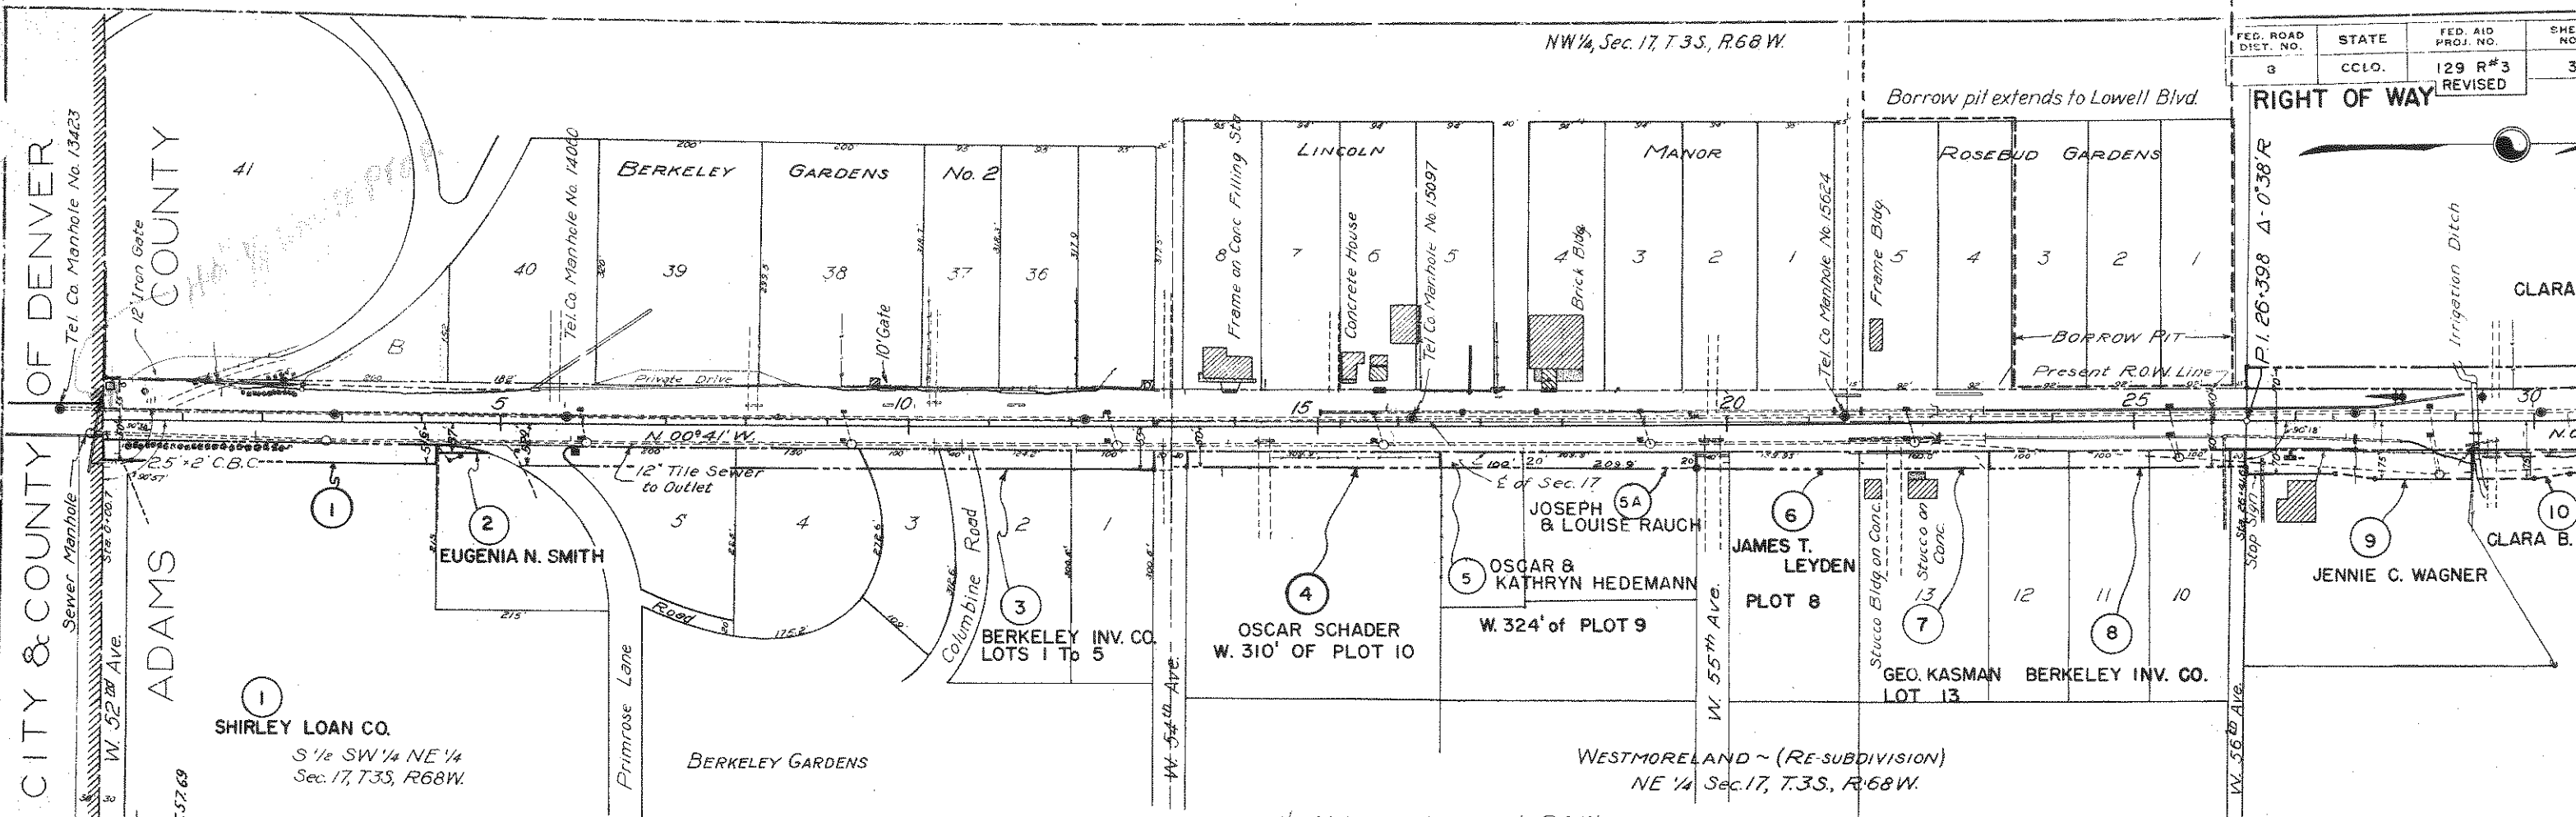

FED. ROAD DIST. NO.	STATE	FED. AID PROJ. NO.	SHE. NO.
3	CCLO.	129 R#3	3
		REVISED	

RIGHT OF WAY

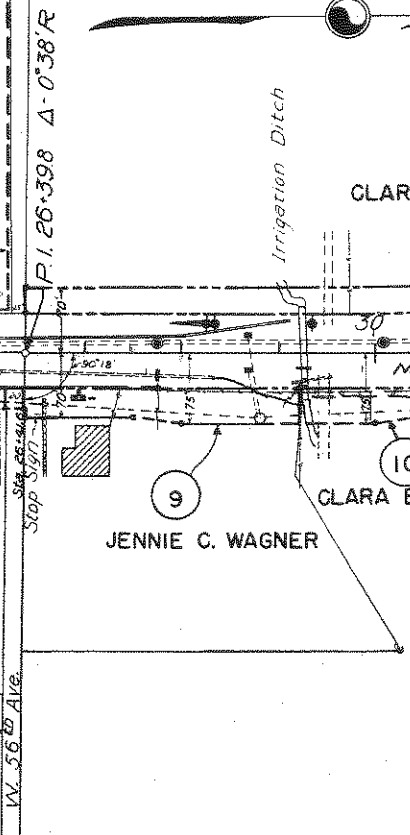

Note: Distances to present R.O.W. lines are from E.S. of sections.


Note: Poles encroaching on the R.O.W. are to be moved by owners. Fencing & R.O.W. Markers reqd. are tabulated on sheet No. 5.

NOTE: All Mail Boxes encroaching on construction are to be removed, reset temporarily for service, and after the completion of the Project, reset near the right-of-way line.


Borrow to be obtained from a pit 1000' long x 25' wide.

RIGHT OF WAY

PLAN
 SURVEYED BY
 DATE
 SCALE
 1" = 40'

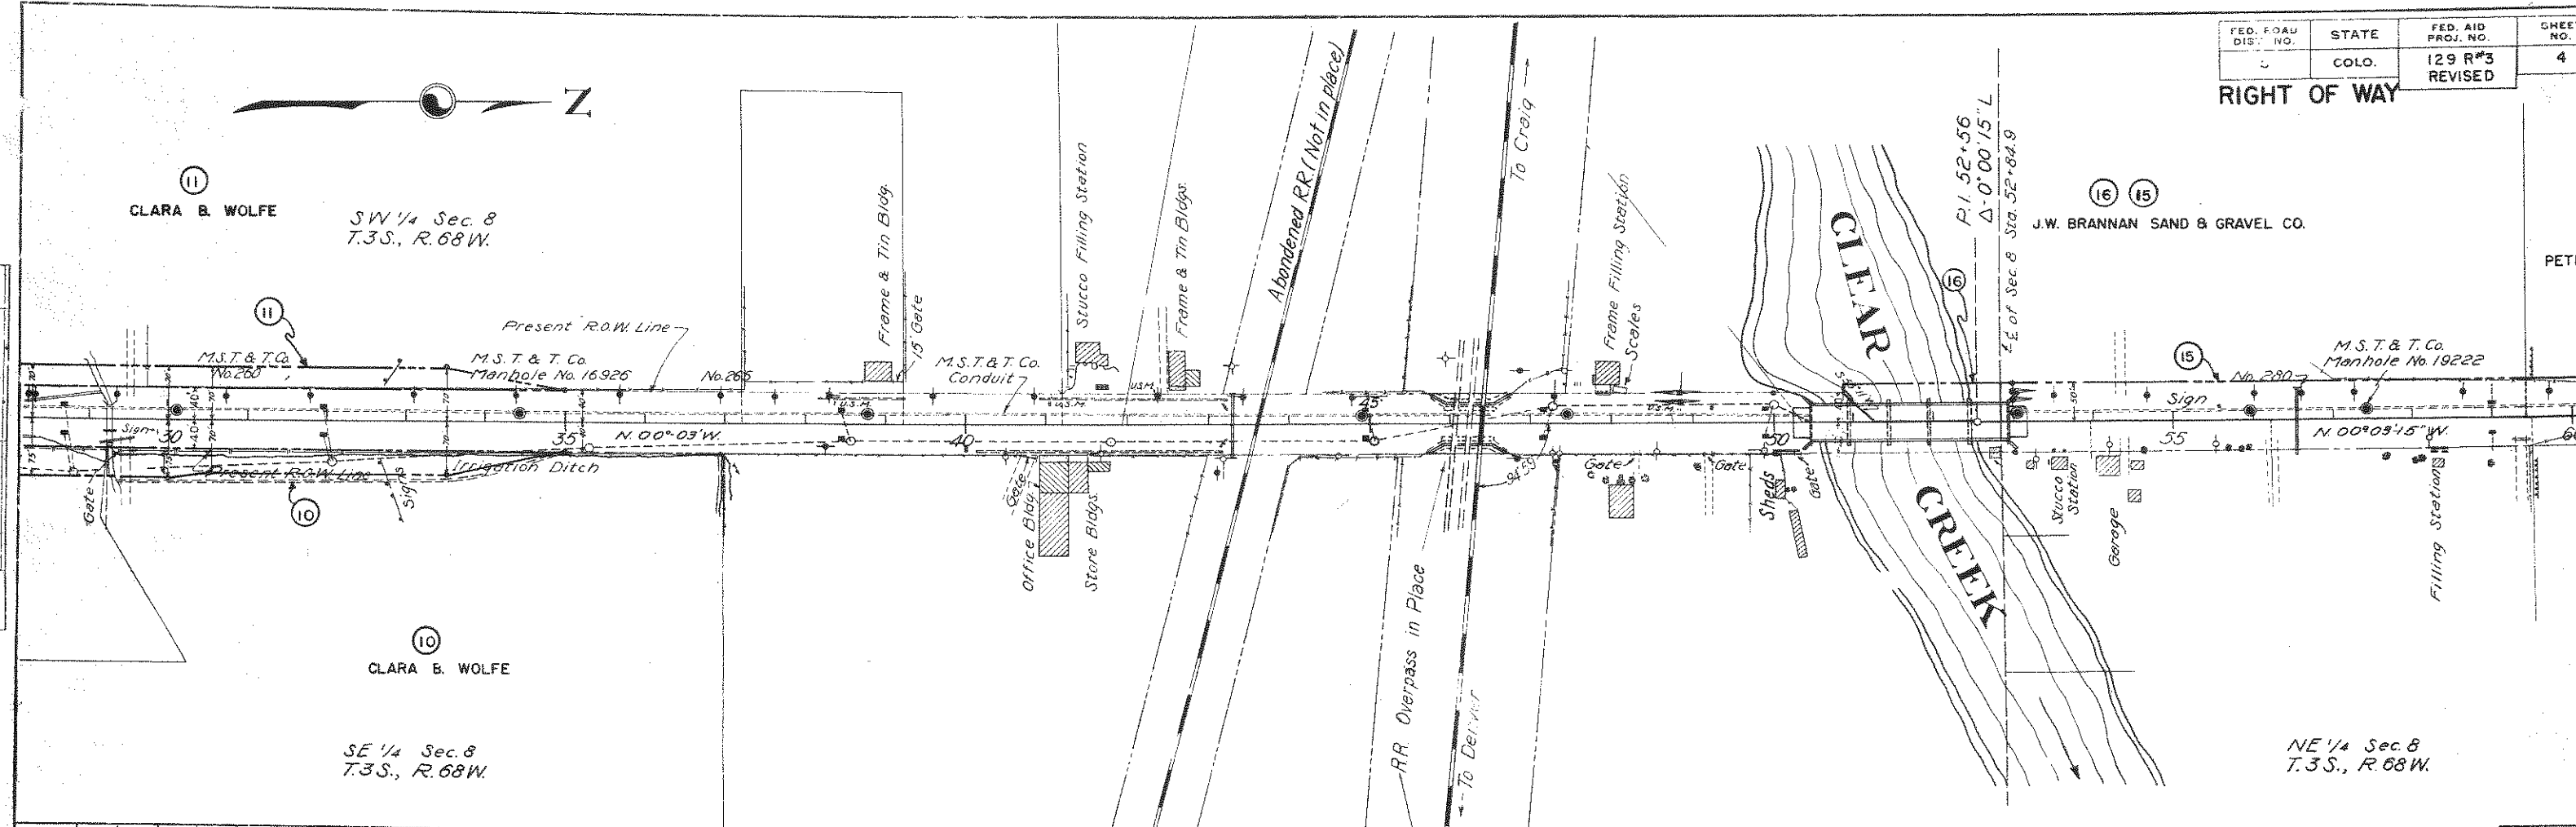

PROFILE
 SURVEYED BY
 DATE
 SCALE
 1" = 40'

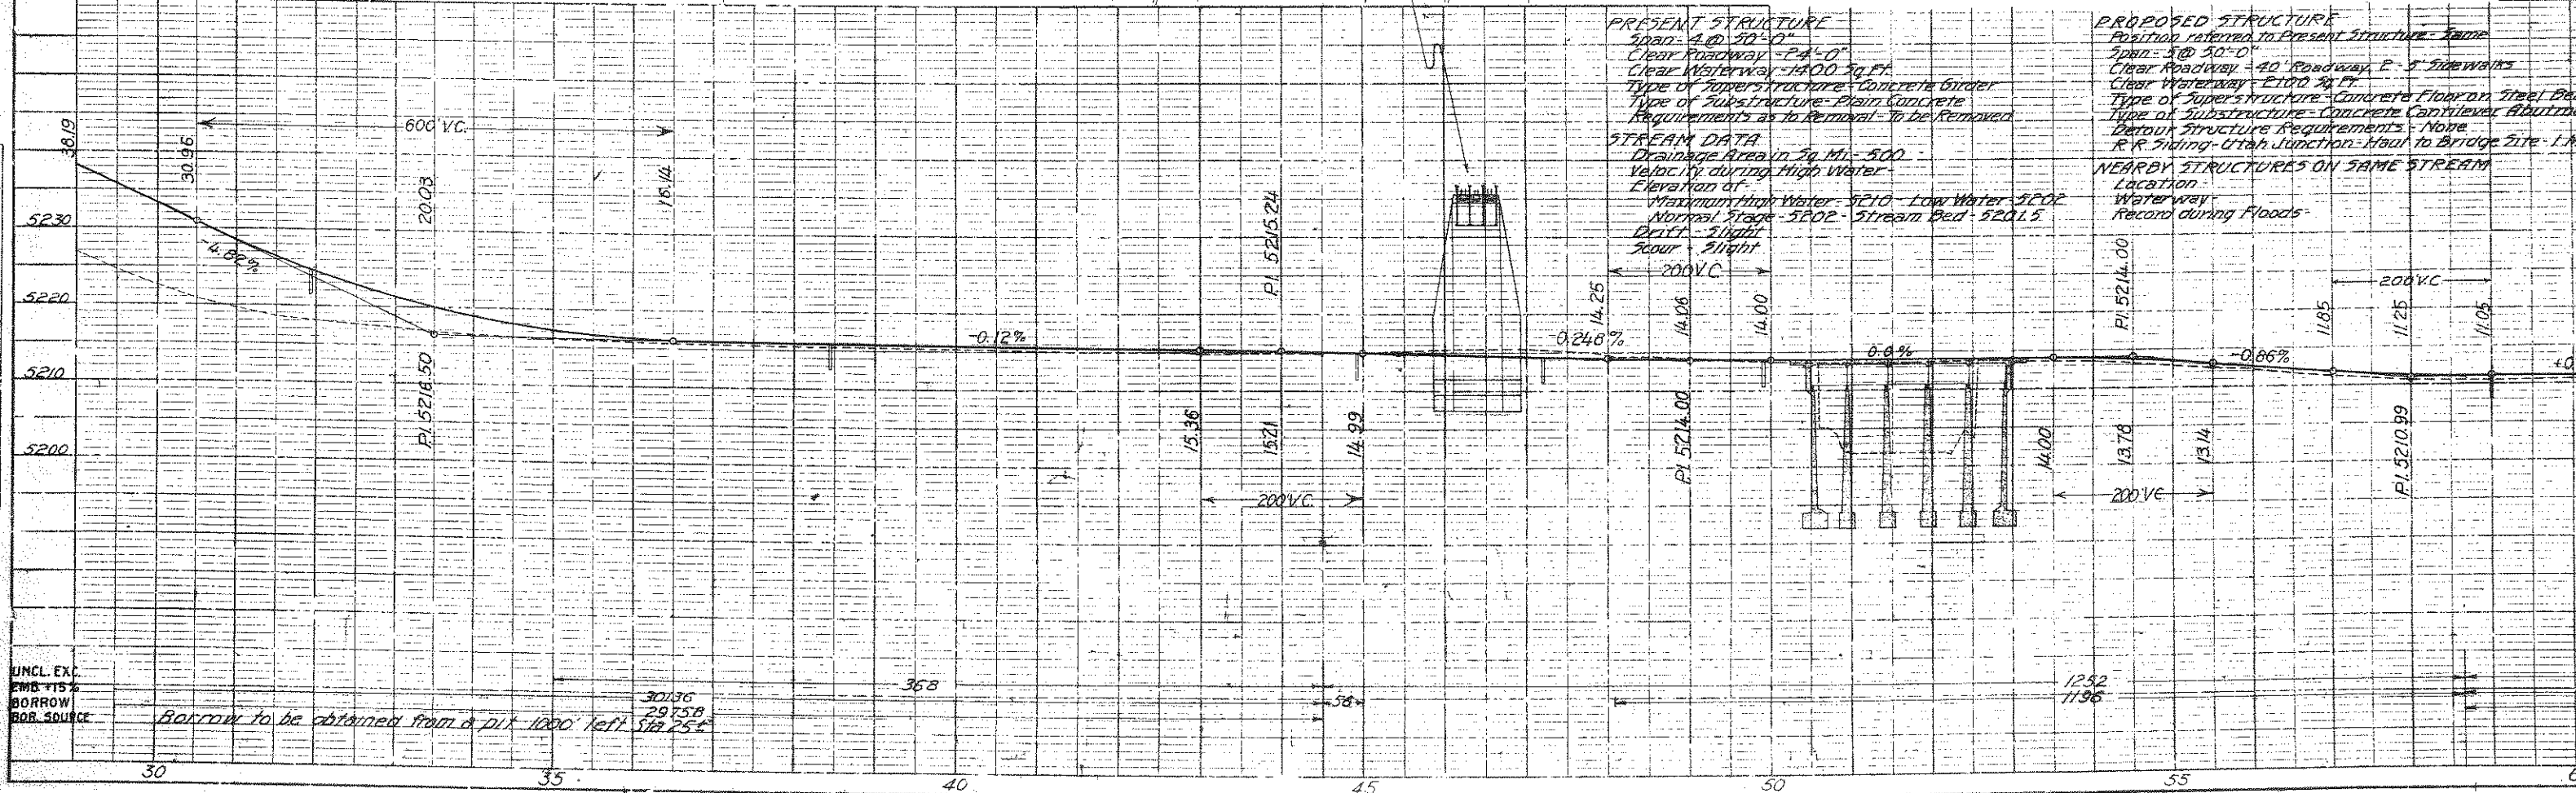

RIGHT OF WAY

FED. ROAD DIST. NO.	STATE	FED. AID PROJ. NO.	SHEET NO.
3	COLO.	129 R#3 REVISED	5

