

INDEX OF SHEETS

Sheet No. 1	Title Page.
Sheet No. 2	Summary.
Sheets No. 3 to 5.	Bridge, Sta. 240+10.
Sheet No. 6.	Std. Conc. Box Culverts.
Sheet No. 7.	Std. Culv. H&W's.
Sheets No. 8 to 19.	Plan and Profile
Sheets No. 20 to 53.	Cross Sections.
Sheet No. 2X	Typical Cross-section of improvement and Summary of Quantities for F.A.P. 134A Reopened Construction Division No. 1

COLORADO


STATE HIGHWAY DEPARTMENT

PLAN AND PROFILE OF PROPOSED FEDERAL AID PROJECT NO. 134 A STATE HIGHWAY NO. 4 KIT CARSON COUNTY.

CONVENTIONAL SIGNS

	Center Line of Improvements.
	Railroad.
	Section Line
	1/4 Section Line
	Fence
	Telegraph Poles
	Telephone Poles
	Power Line Poles

SCALES
 ON PLAN, 1 IN. = 100 FT.
 ON PROFILE 1 IN. = 100 FT. HORIZONTAL
 1 IN. = 10 FT. VERTICAL
 GRADE LINE ON PROFILE IS SHOWN AS GRADE OF FINISHED ROAD
 GROSS LENGTH OF PROJECT } 59000.0 FT. = 11.174 MI.
 NET LENGTH OF PROJECT }

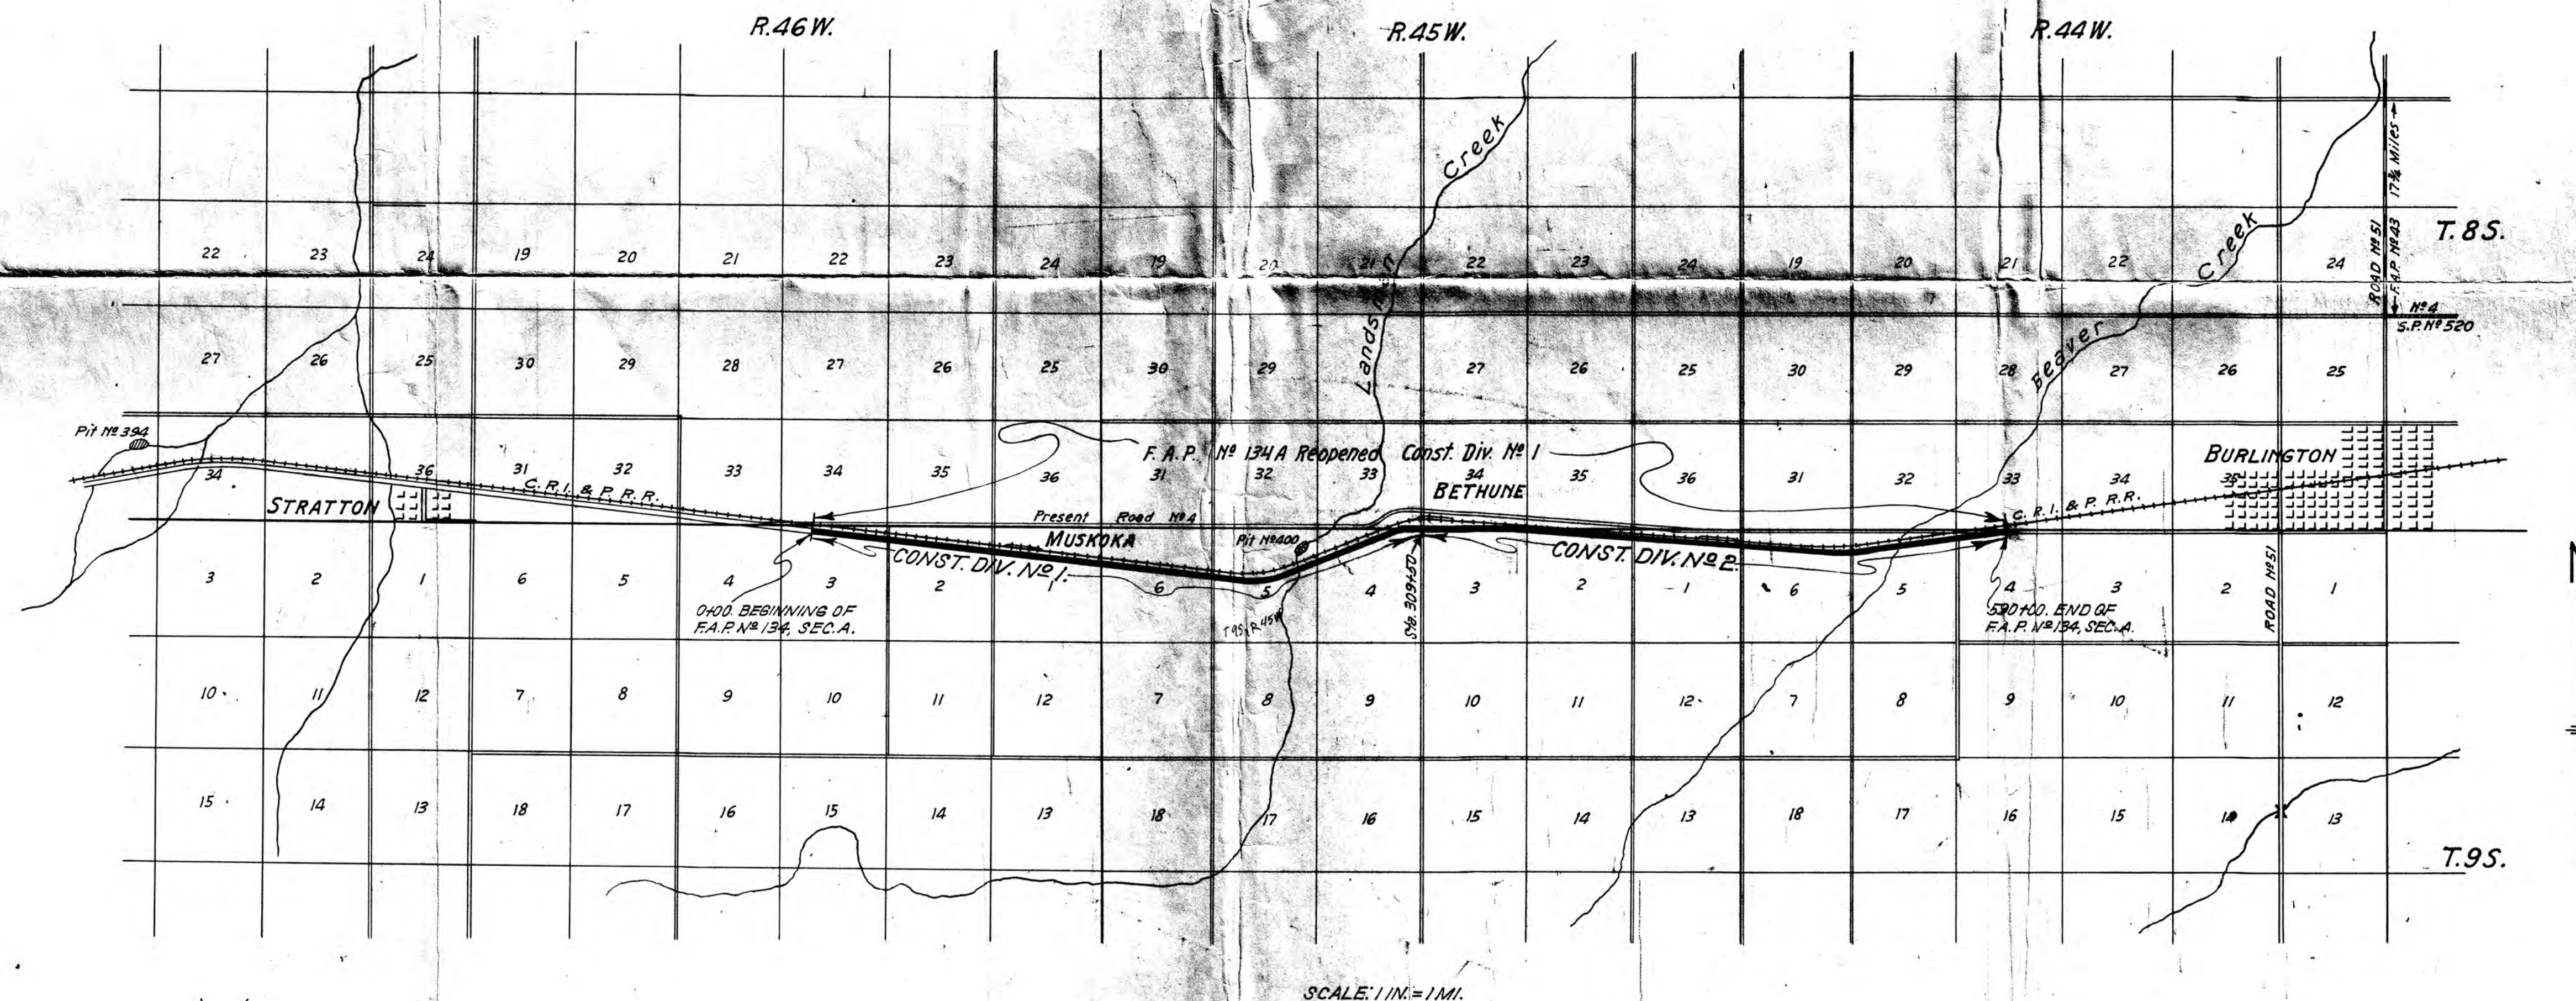

RECOMMENDED FOR APPROVAL

 ASSISTANT ENGINEER

APPROVED

 STATE HIGHWAY ENGINEER

RECOMMENDED FOR APPROVAL

 DIST. ENG. BUREAU PUBLIC ROADS


RECOMMENDED FOR APPROVAL

 CHIEF ENG. BUREAU PUBLIC ROADS

APPROVED


 DIRECTOR BUREAU PUBLIC ROADS

PLAN	SURVEYED BY	DATE
NOTE BOOK ALIGNMENT CHECKED NO. 1229		

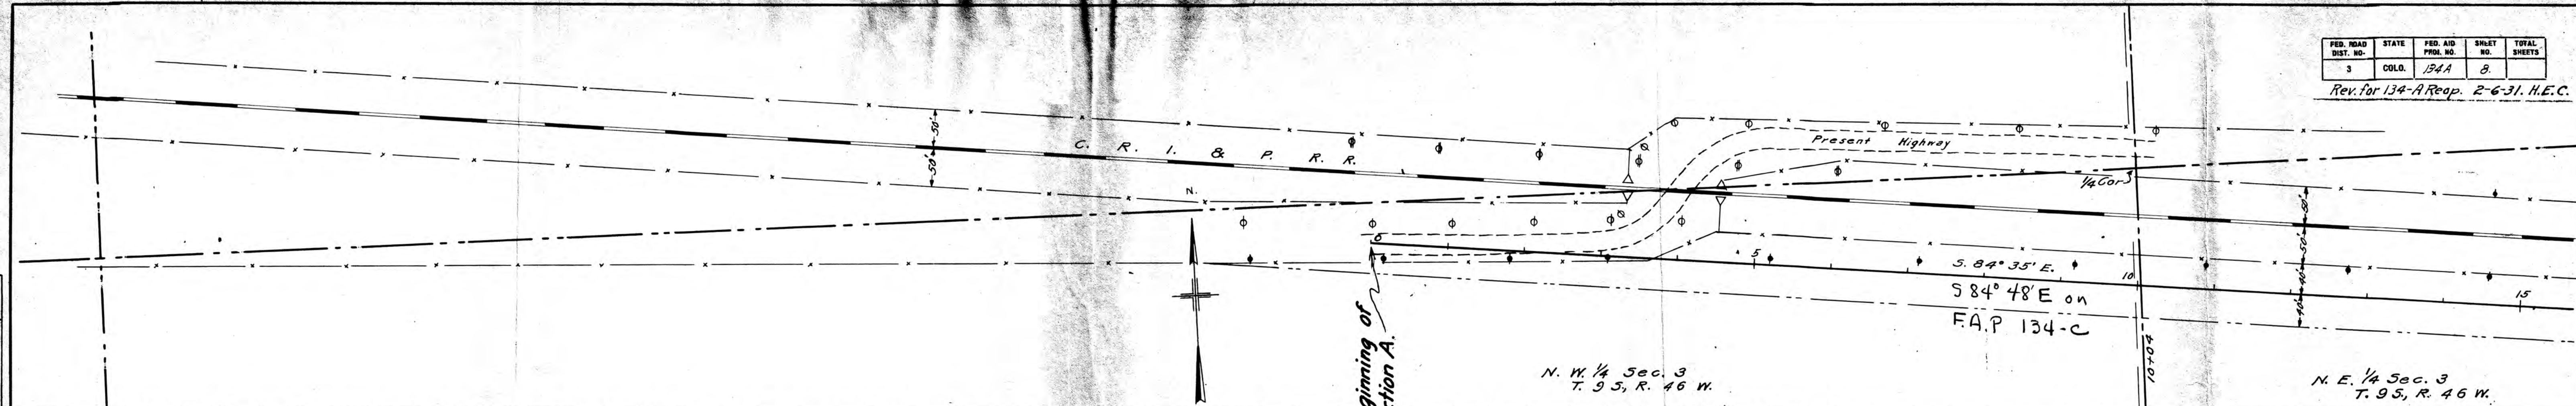


FED. ROAD DIST. NO.	STATE	FED. AID PROJ. NO.	SHEET NO.	TOTAL SHEETS
3	COLO.	134A	8.	

Rev. for 134-A Reop. 2-6-31. H.E.C.

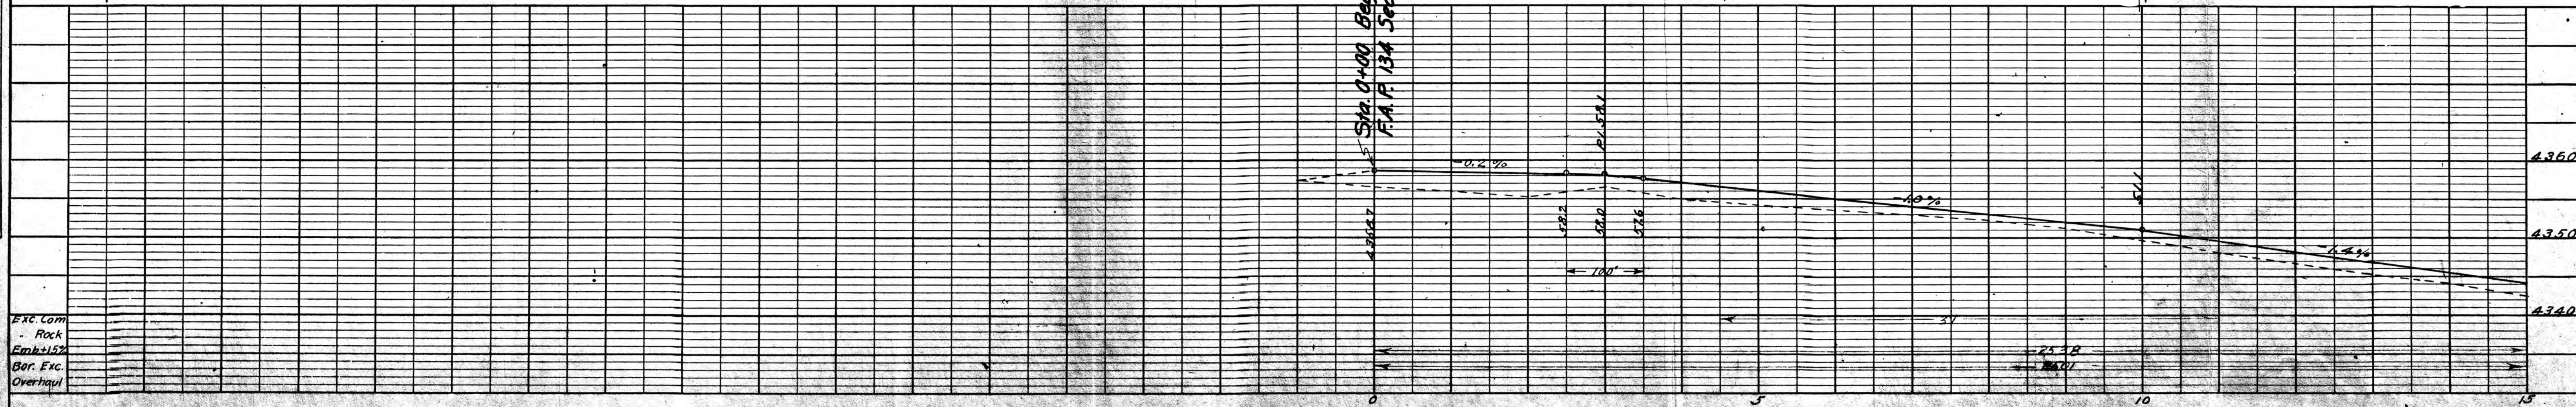



DATE	
BY	
PROFILE	
SURVEYED	
PLOTTED	
NOTE BOOK GRADES CHECKED	
BY M.S. NOTED	
NO. 1552	
STRUCTURE NOTATIONS CHYD.	

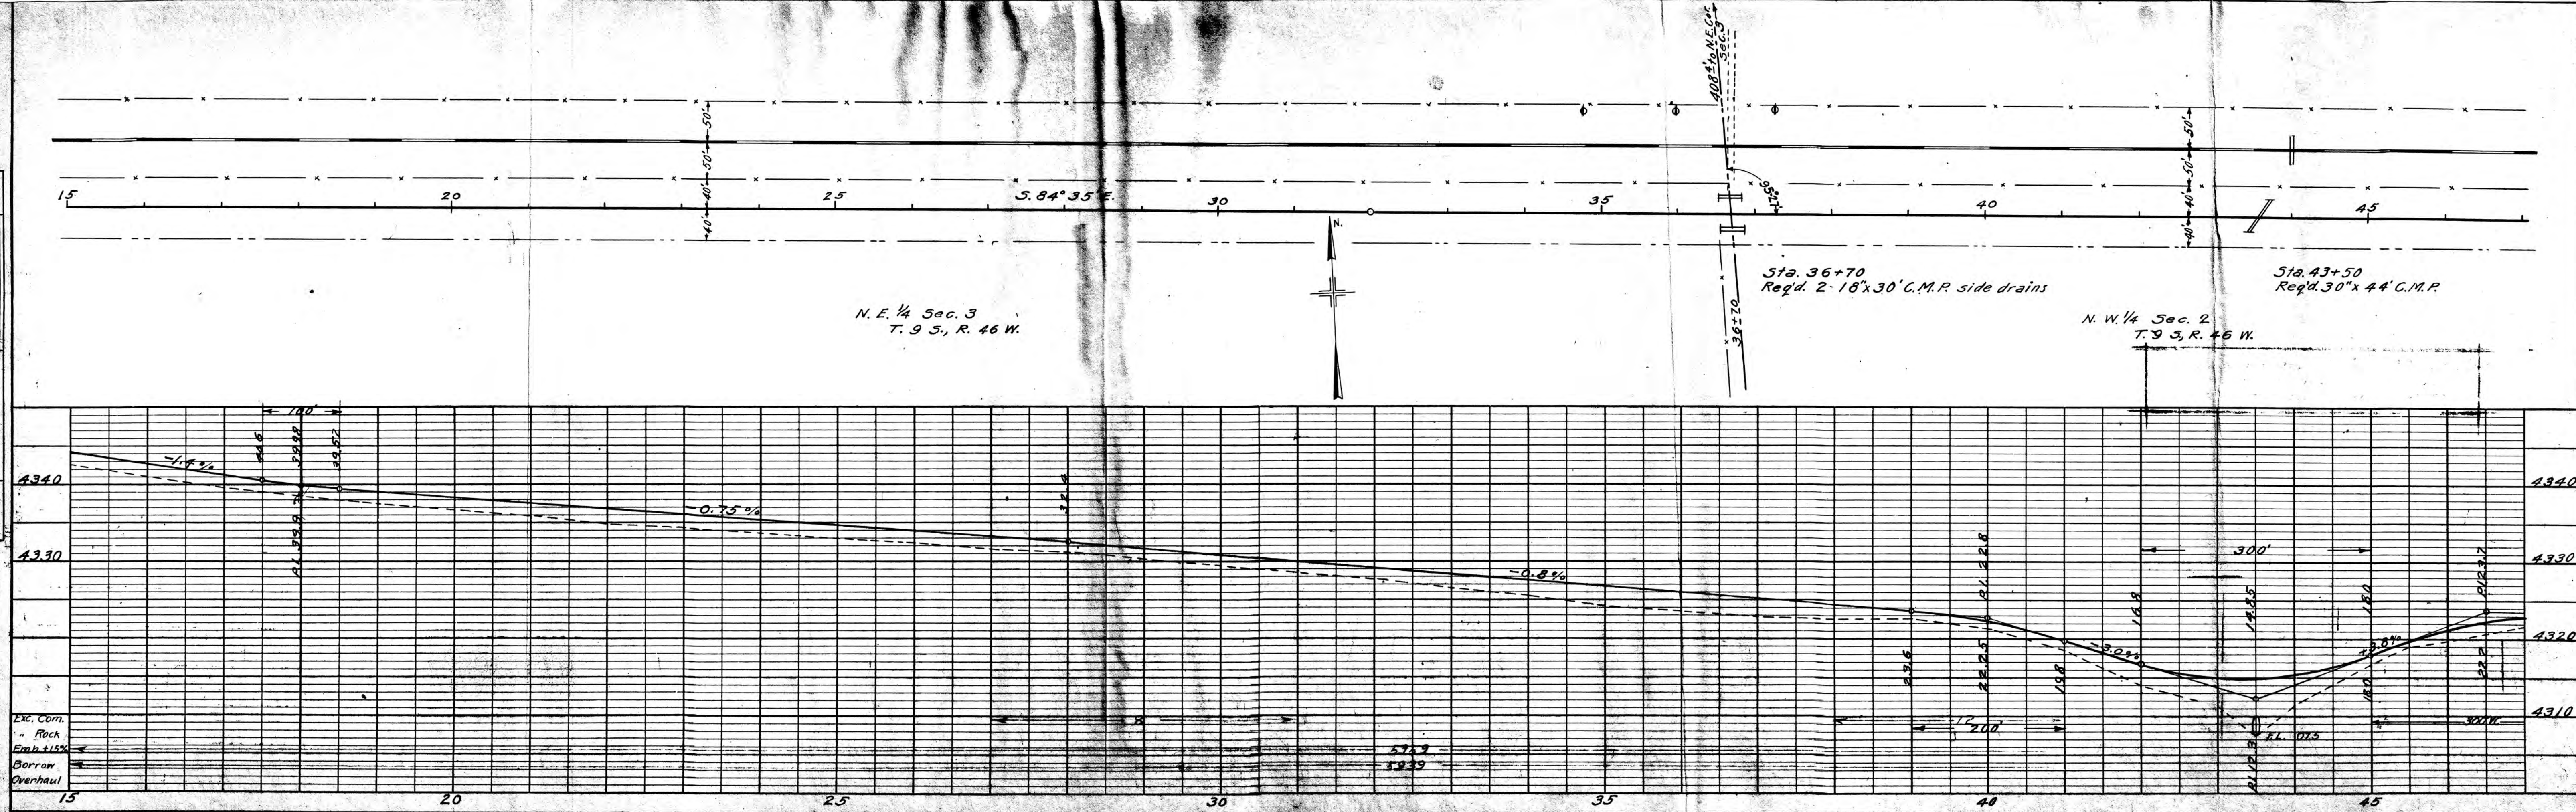



PLAN	SURVEYED BY	DATE
NOTE BOOK NO. 1449	PLOTTED BY	DATE

FED. ROAD DIST. NO.	STATE	FED. AID PROJ. NO.	SHEET NO.	TOTAL SHEETS
3	COLO.	134 A	9	

Rev. for 134-A Reop. 2-6-31. H.E.C.

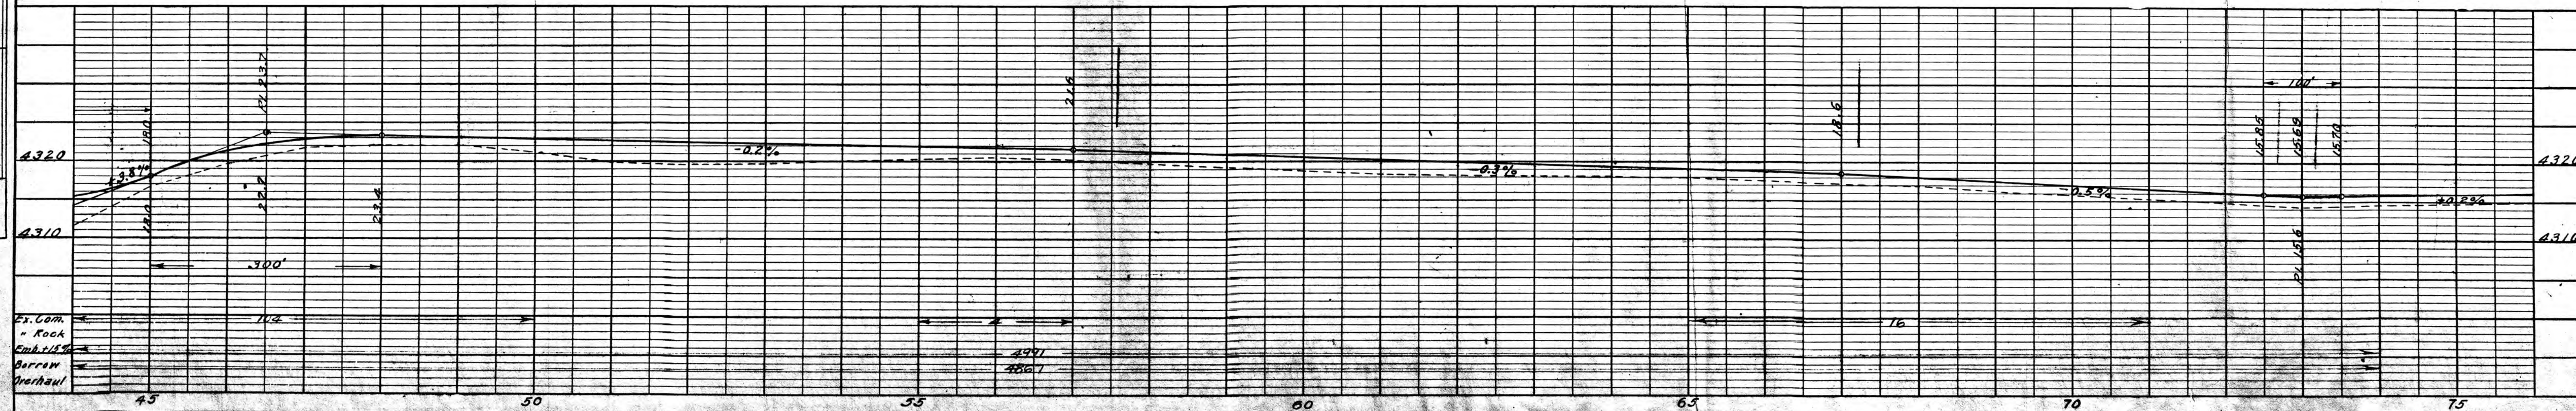
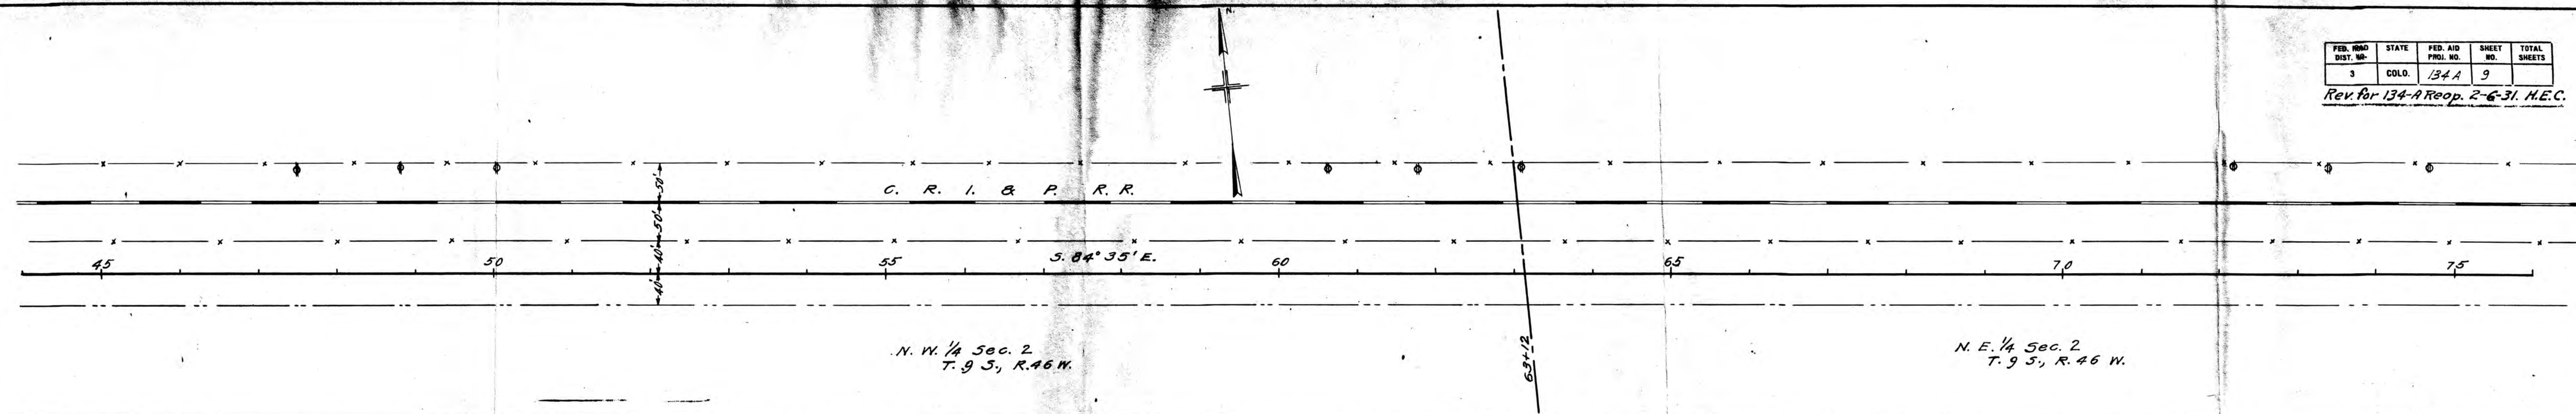


PROFILE	SURVEYED	DATE
NOTE BOOK GRADES CHECKED	BY	
NO. 1450		
STRUCTURE NOTATIONS CHYD.		

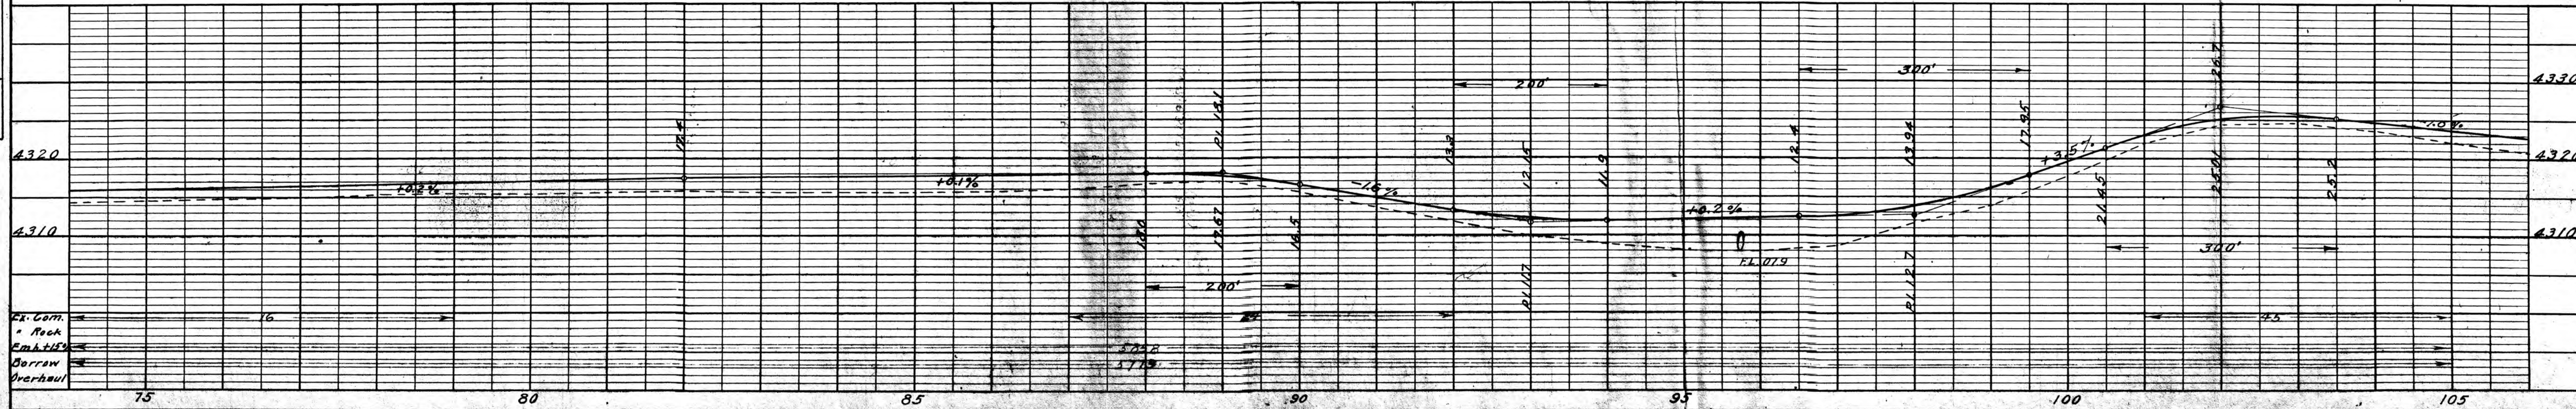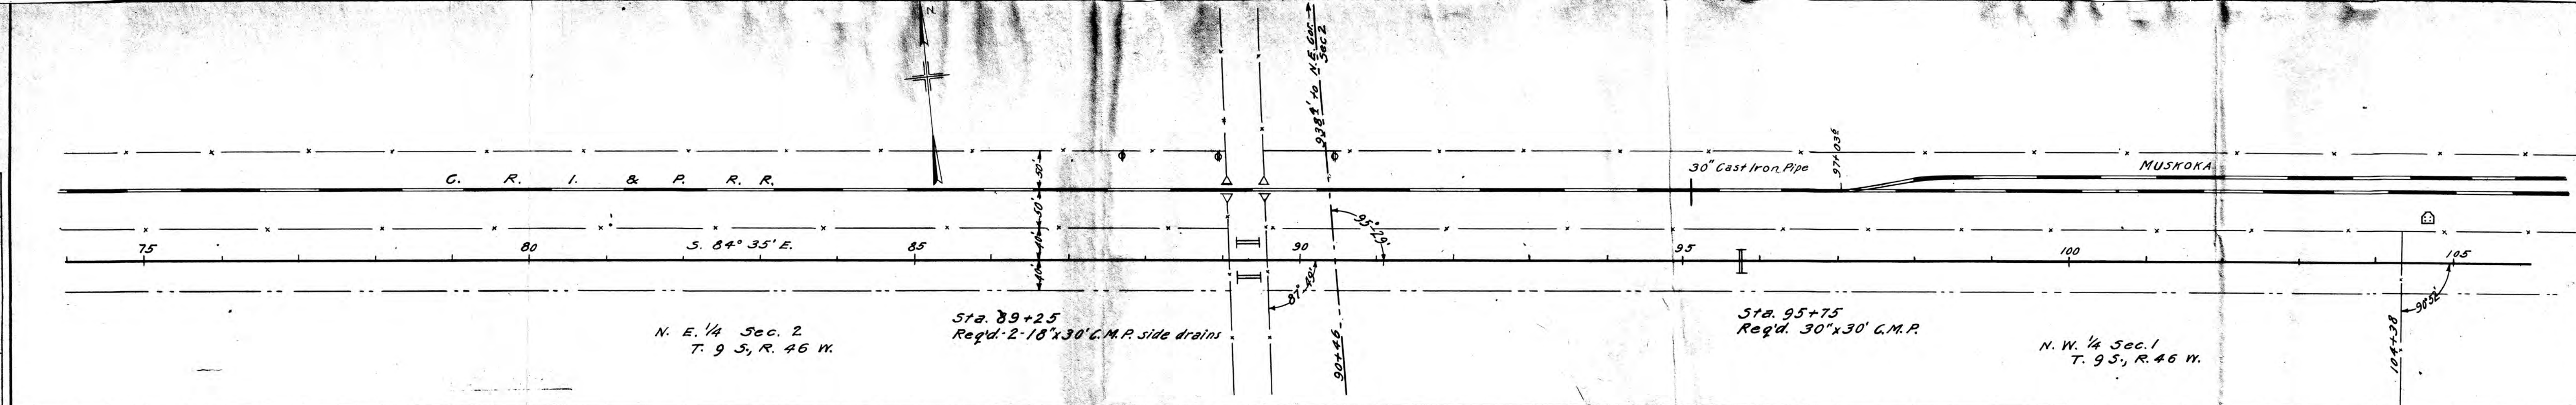


PLAN	SURVEYED	DATE
NOTE BOOK	ALIGNED	CHECKED

FED. ROAD DIST. NO.	STATE	FED. AID PROJ. NO.	SHEET NO.	TOTAL SHEETS
3	COLO.	134A	10	

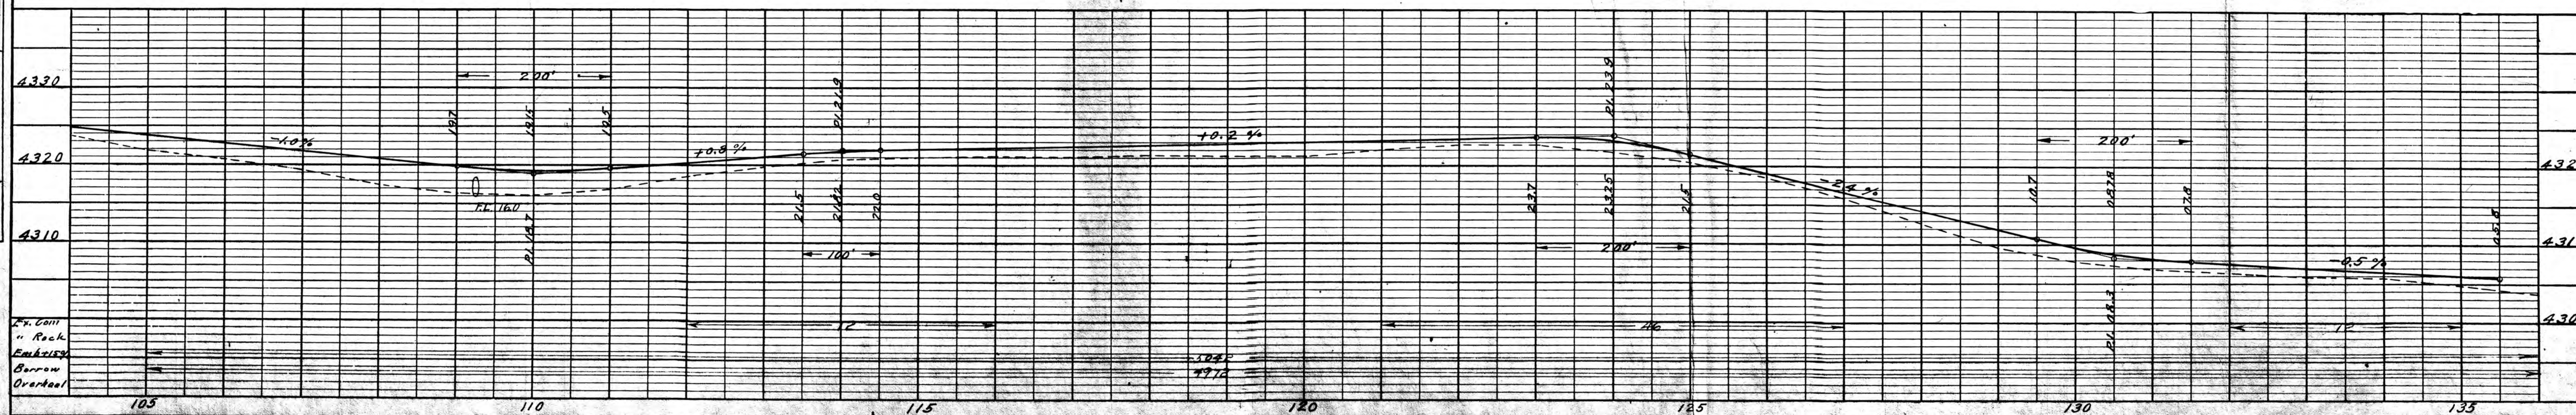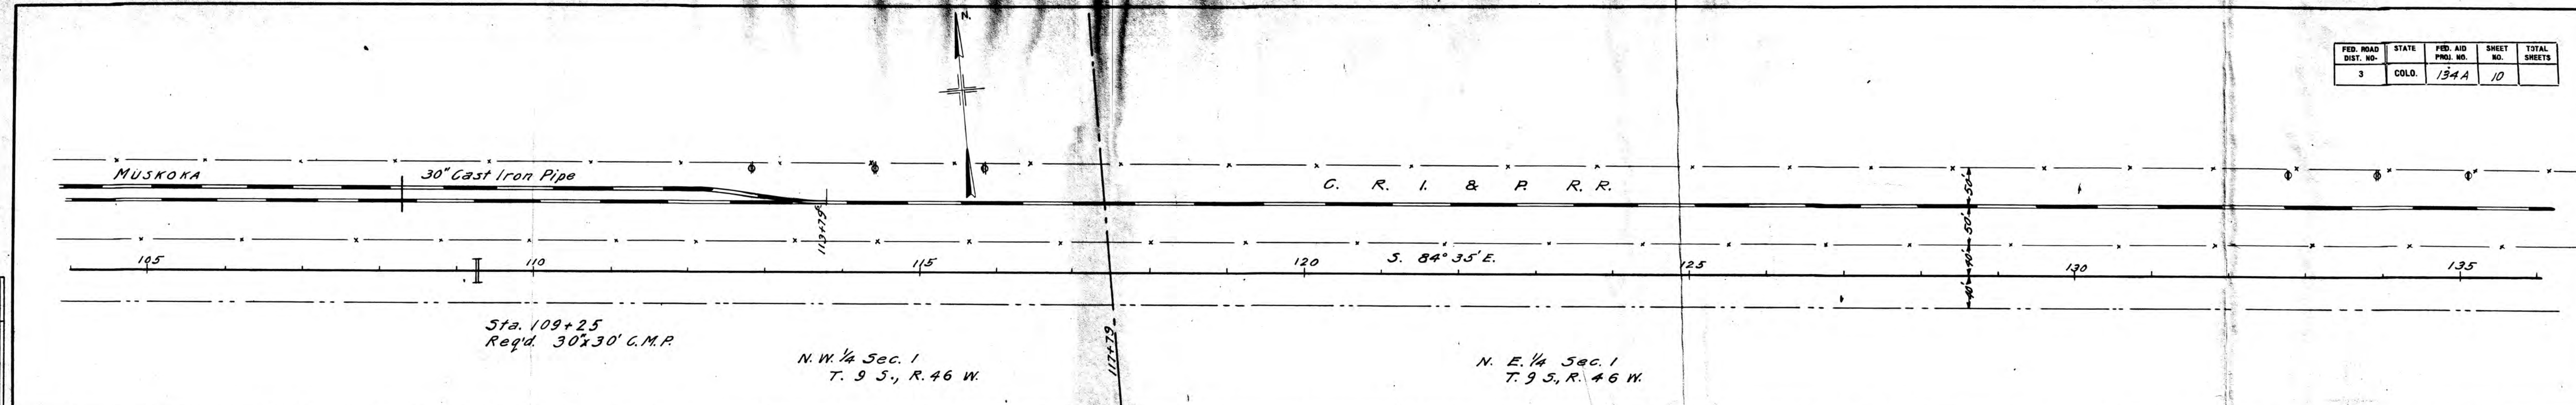


Ex. Cont.
" Rock
Emb. 15 ft.
Borrow
Overhaul

PROFILE	SURVEYED	DATE
NOTE BOOK GRADES CHECKED		
NO. 14572		
STRUCTURE NOTATION'S CH'KD.		

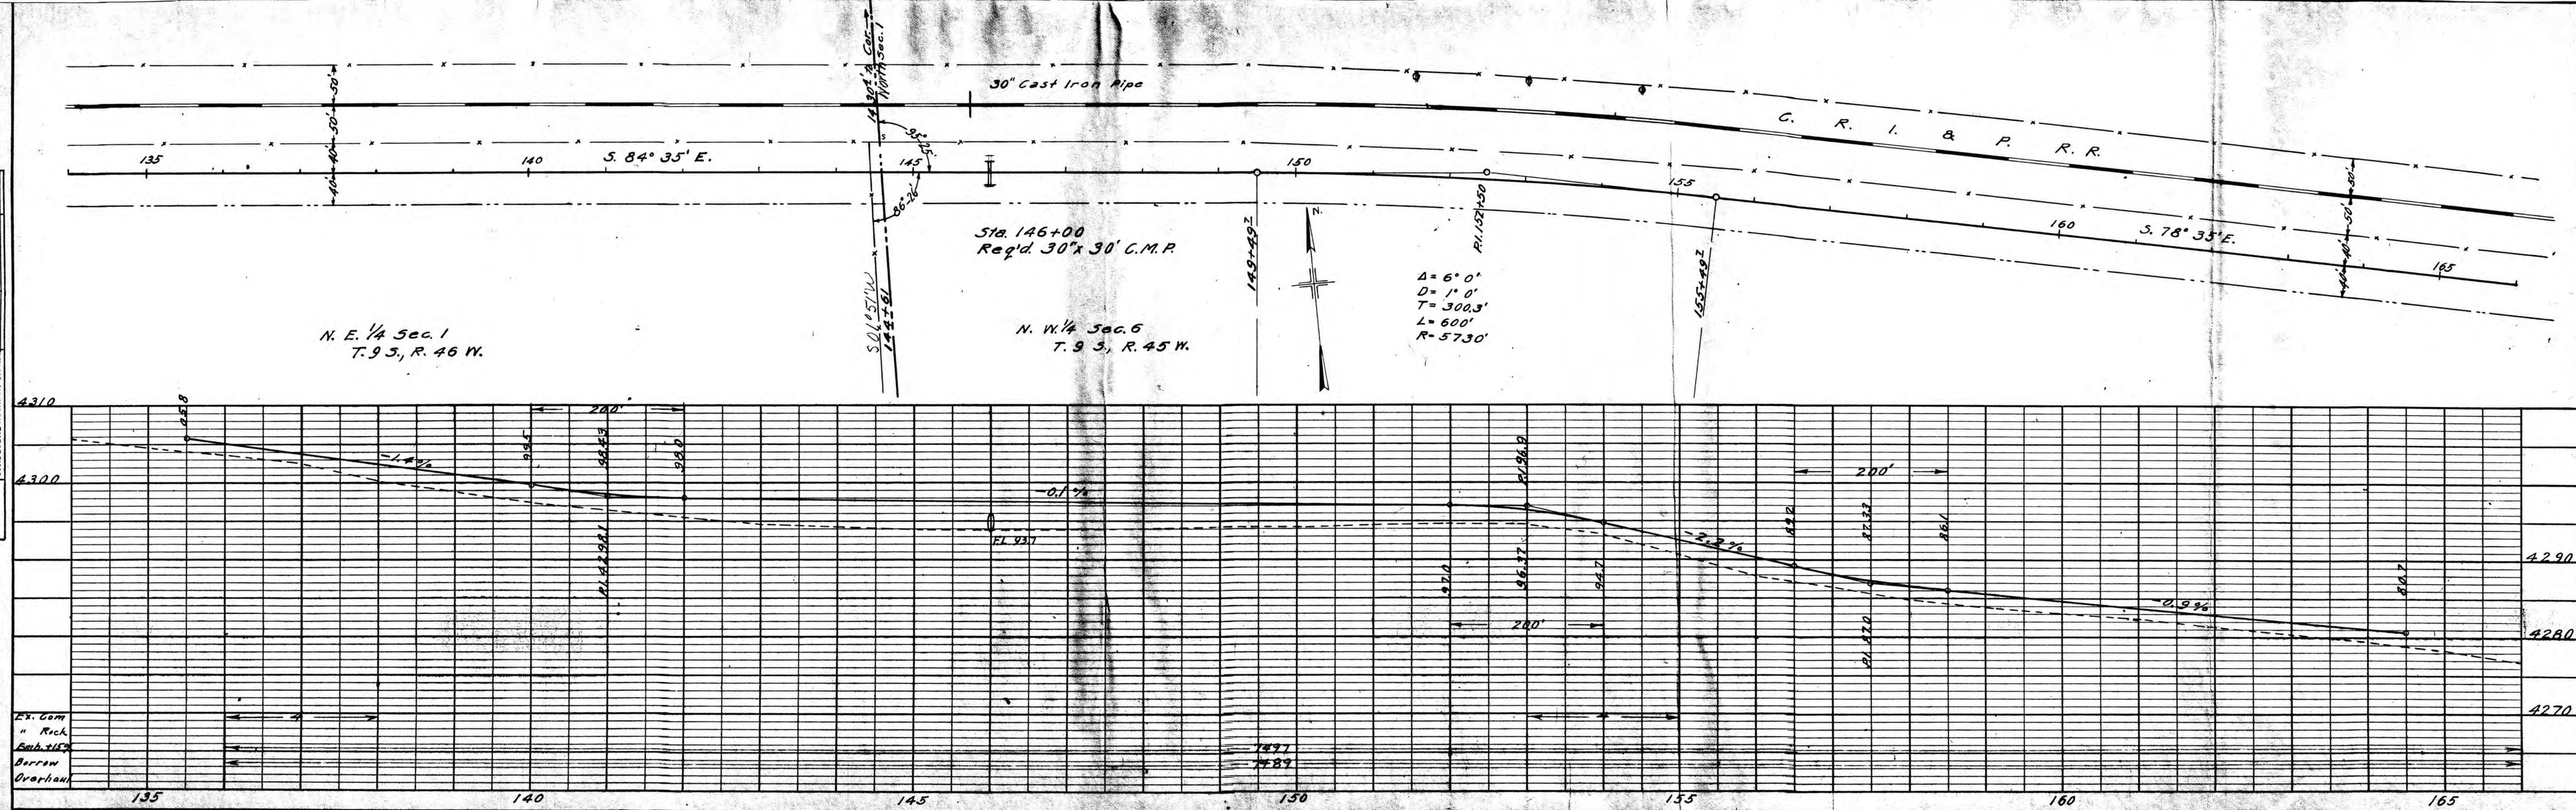


FED. ROAD DIST. NO.	STATE	FED. AID PROJ. NO.	SHEET NO.	TOTAL SHEETS
3	COLO.	134-A	11	

PLAN	SURVEYED BY	DATE	NOTE BOOK ALIGNED CHECKED NO. 442

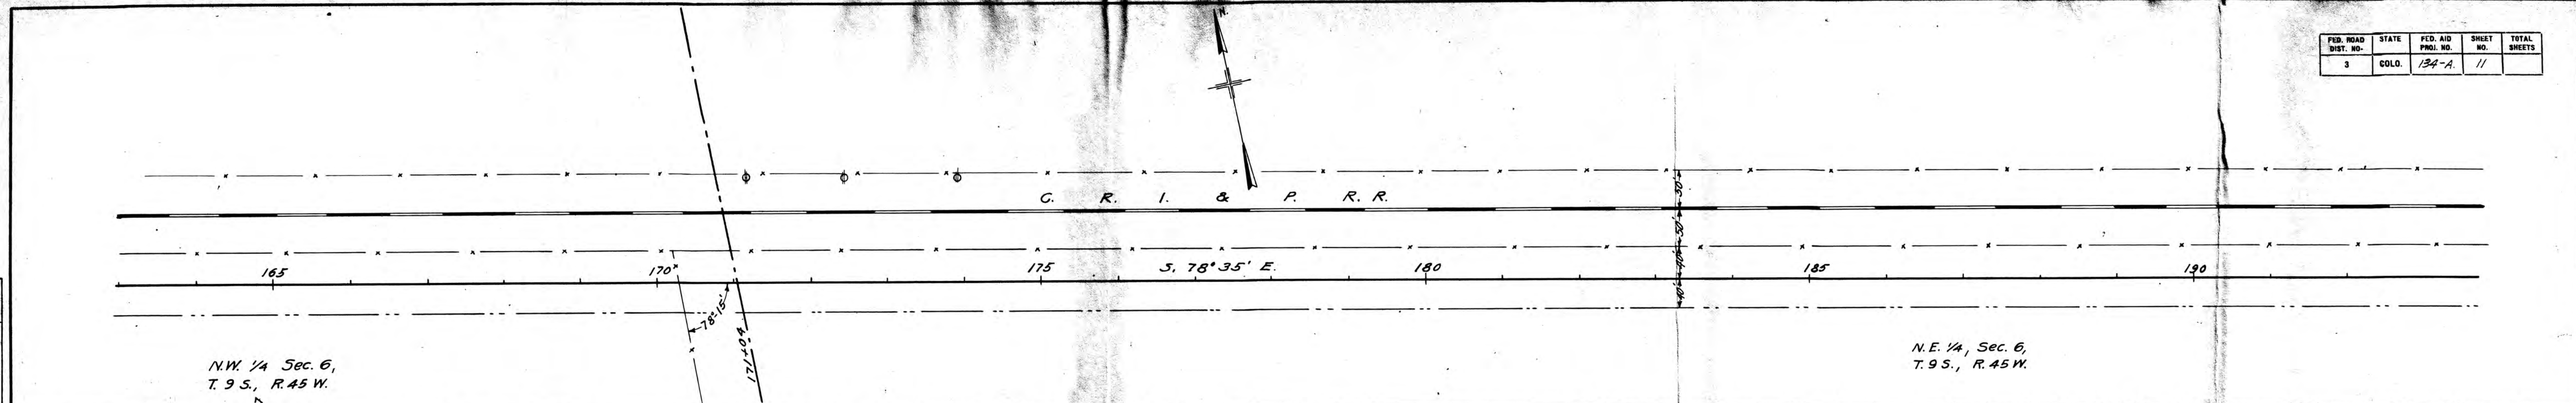


N.W. 1/4 Sec. 6,
T. 9 S., R. 45 W.

N.E. 1/4, Sec. 6,
T. 9 S., R. 45 W.

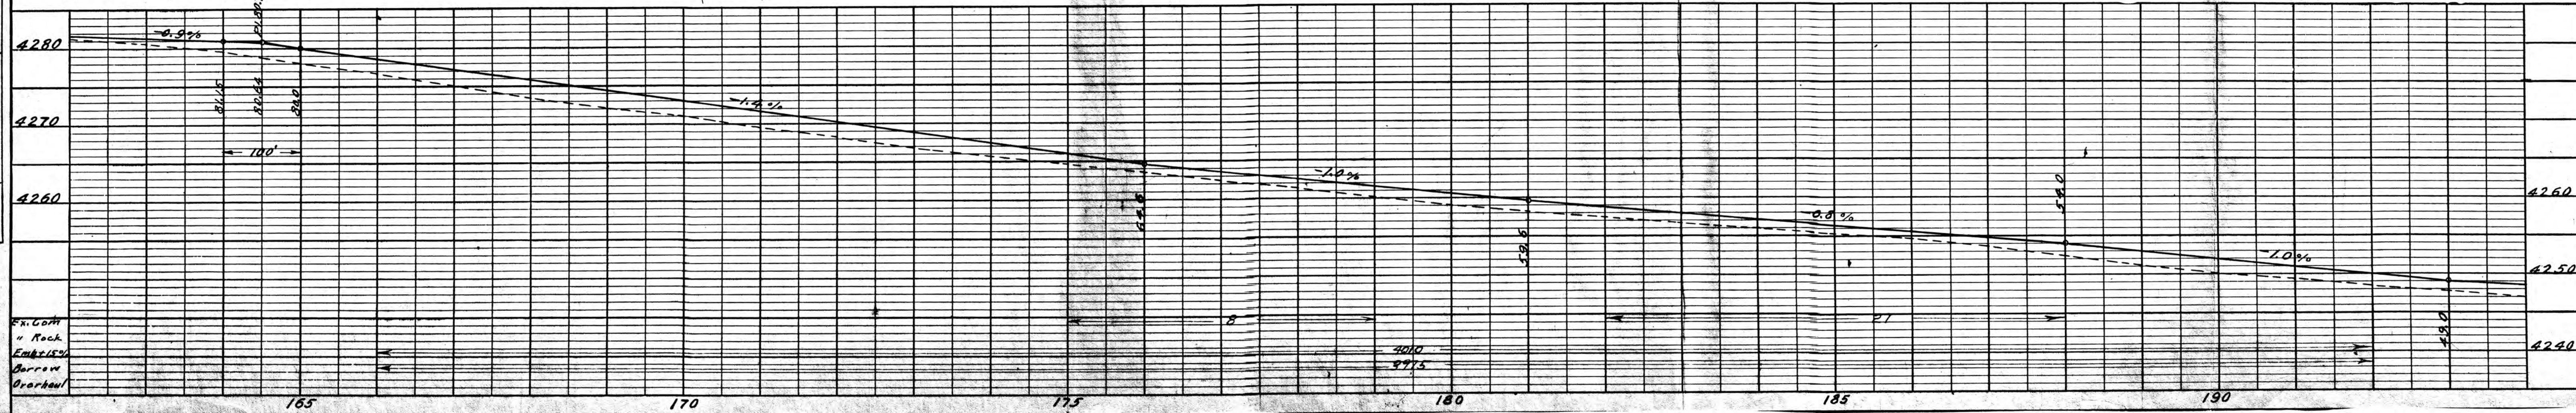


PROFILE	SURVEYED	BY	DATE
NOTE BOOK			
GRADES CHECKED			
B. M.'S NOTED			
STRUCTURE			
NOTAT'NS CH'KD.			
NO. <i>1452</i>			

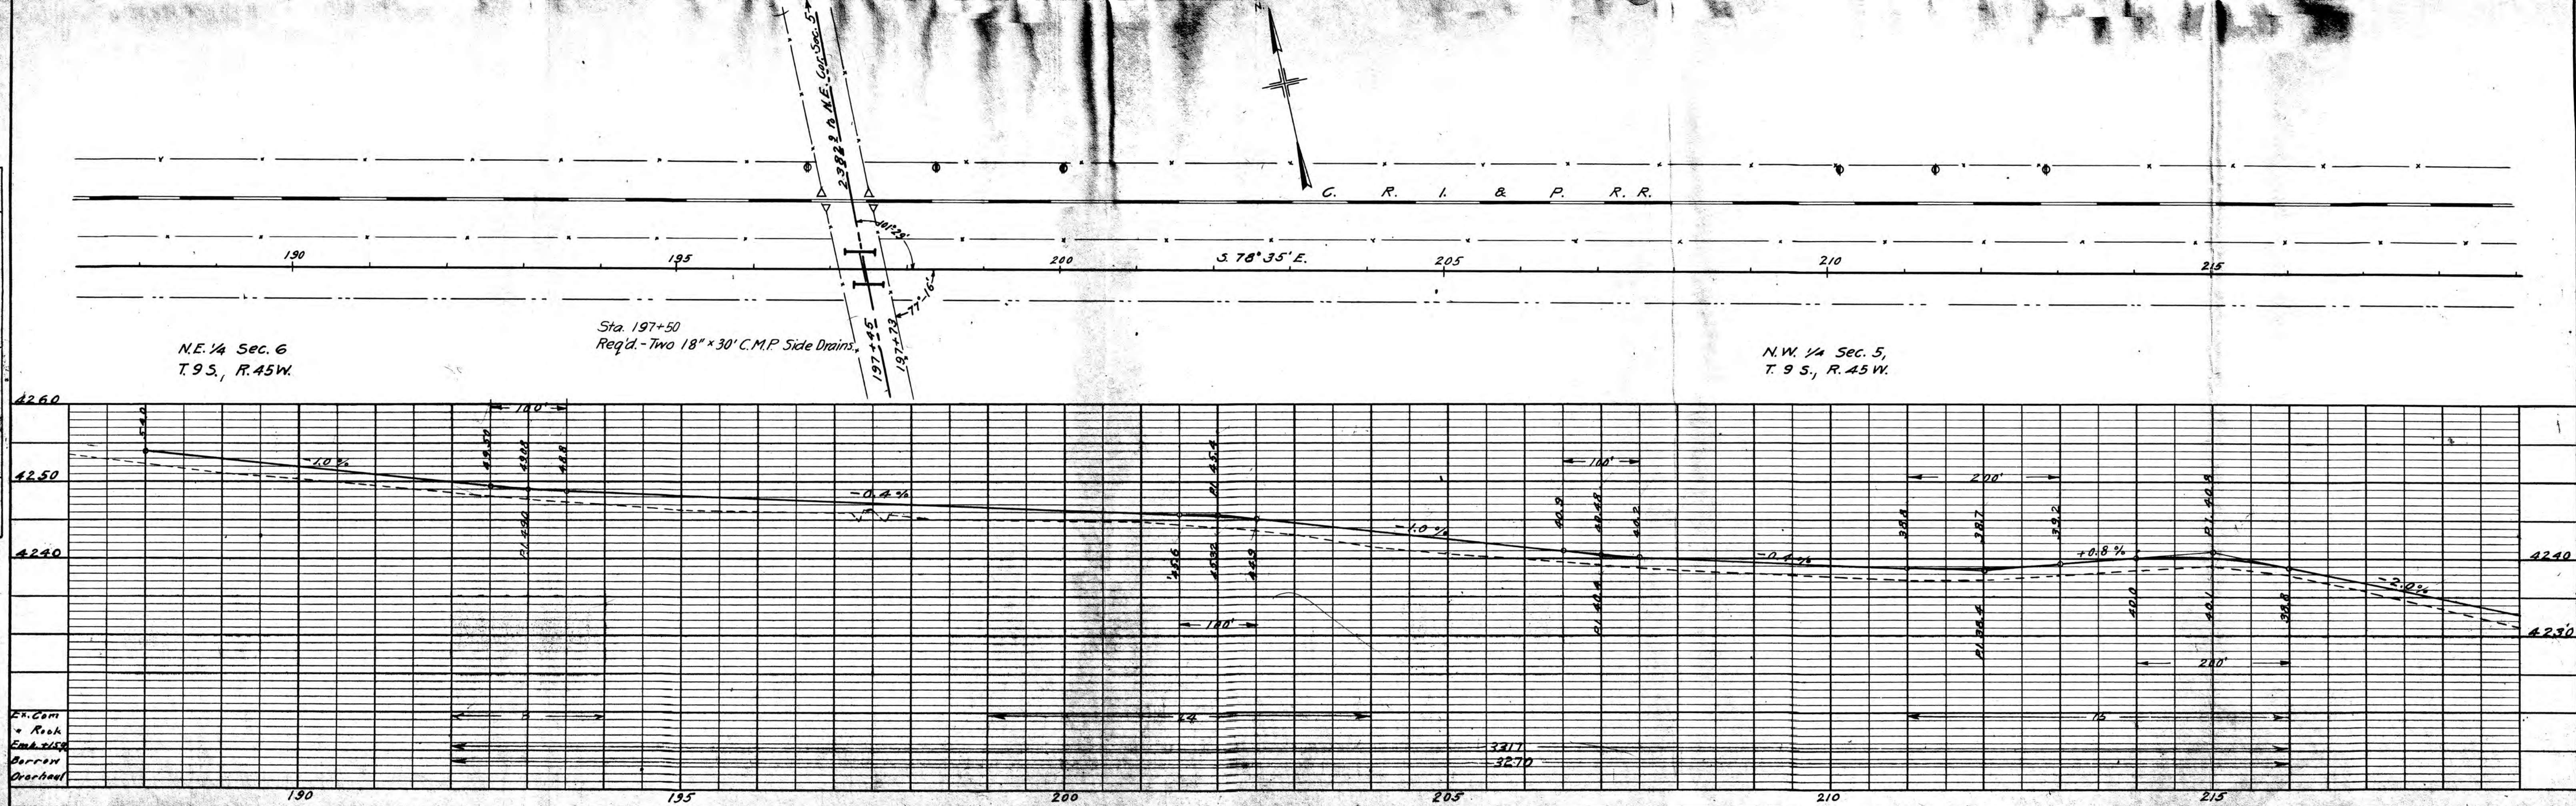


PLAN	SURVEYED	DATE
NOTE BOOK	BY	
ALIGNMENT CHECKED		
NO. 1449		

FED. ROAD DIST. NO.	STATE	FED. AID PROJ. NO.	SHEET NO.	TOTAL SHEETS
3	COLO.	134A	13	

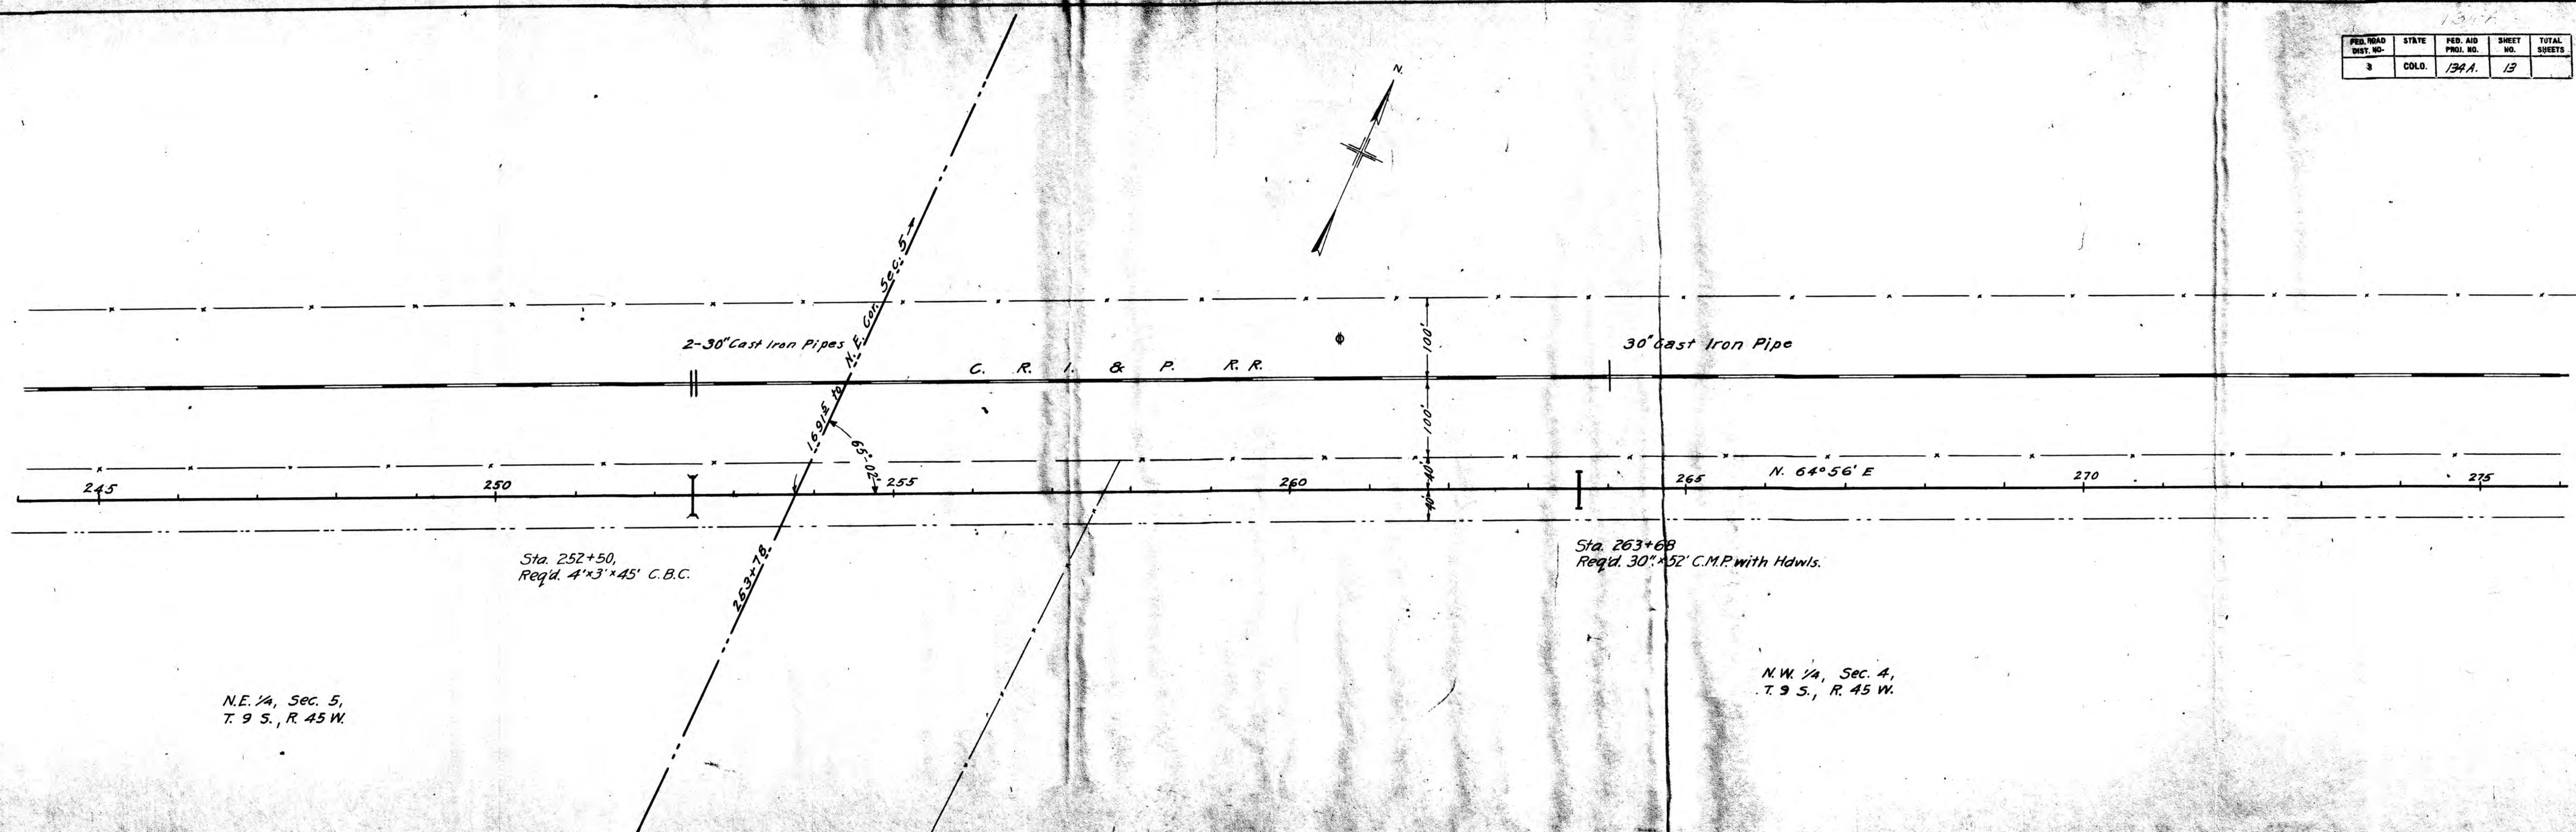

FED. ROAD DIST. NO.	STATE	FED. AID PROJ. NO.	SHEET NO.	TOTAL SHEETS
3	COLO.	134 A.	14	

PLAN	SURVEYED	PLOTTED	NOTE BOOK ALIGNMENT CHECKED	RT. OF WAY CHECKED	NO. 144	DATE
						BY

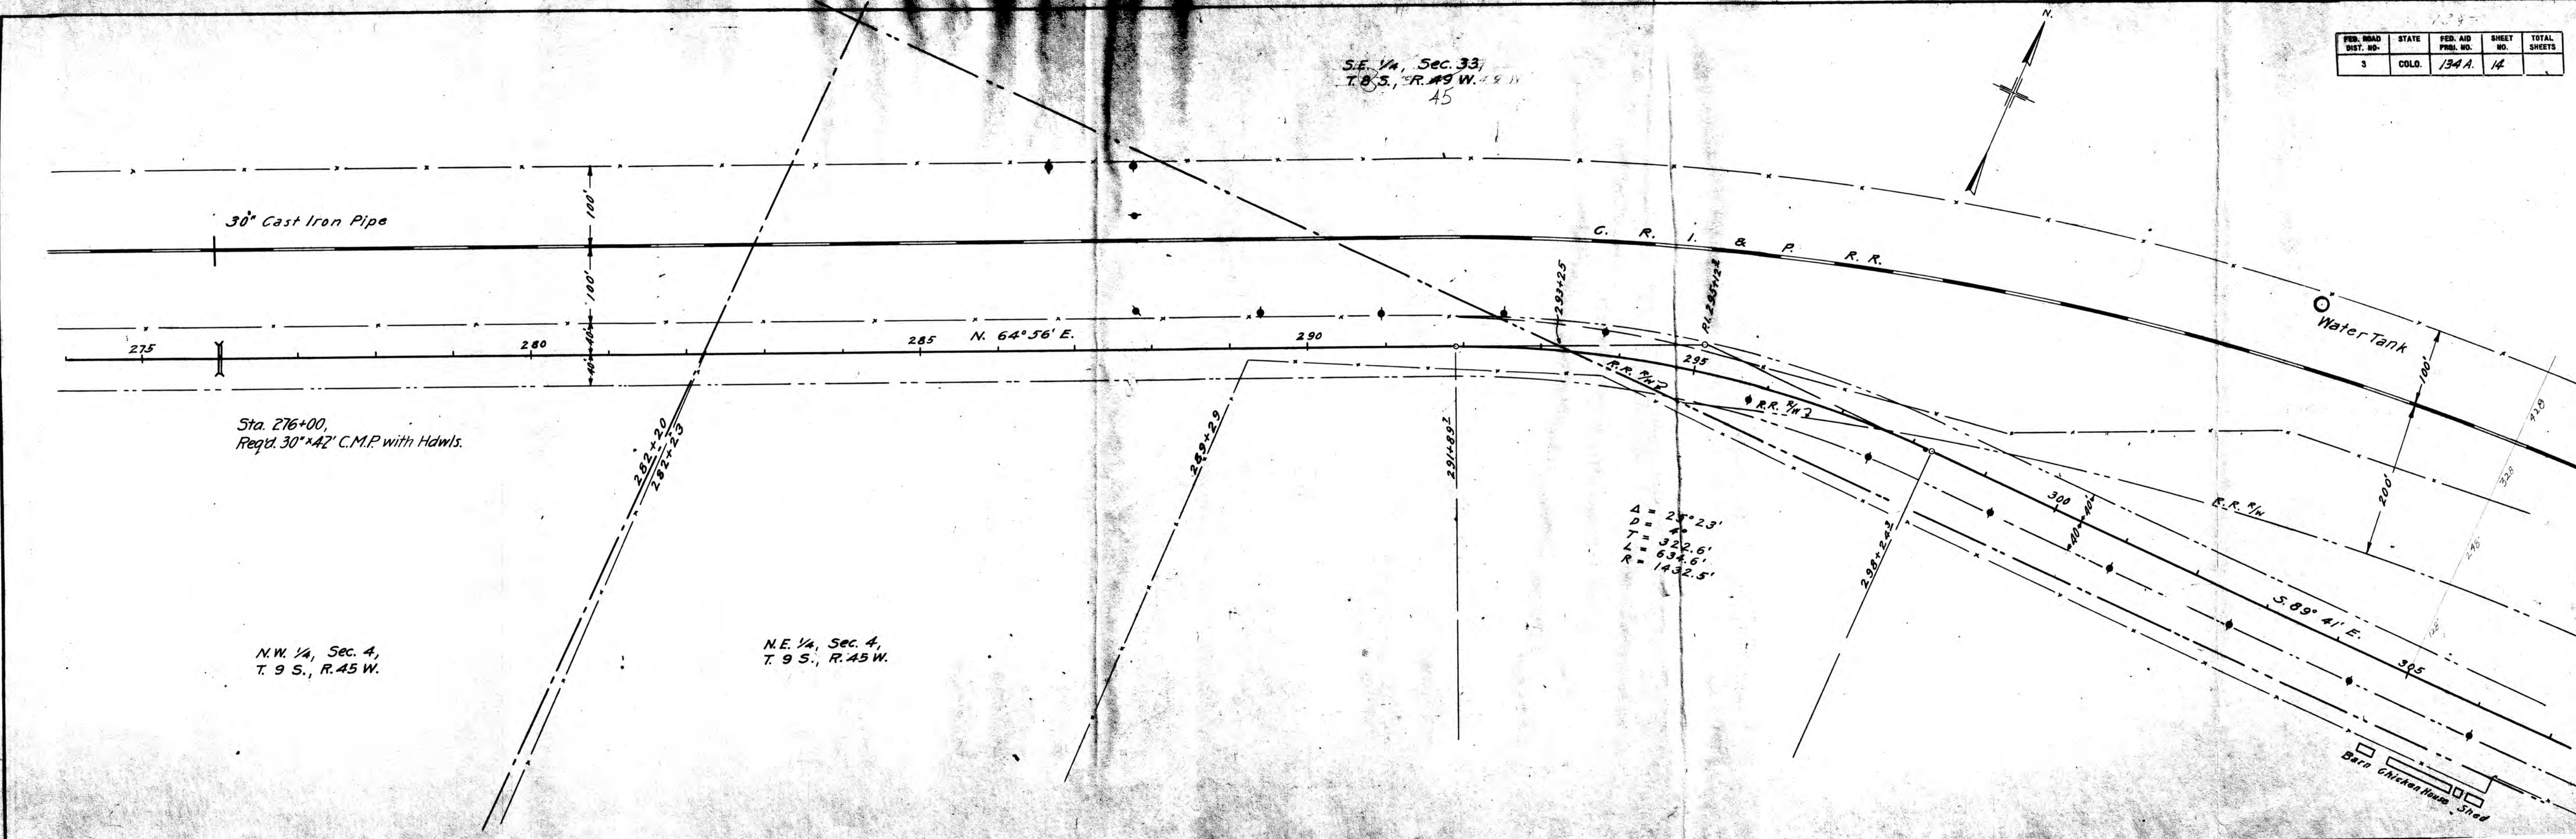

30" Cast Iron Pipe

Sta. 276+00,
Reqd. 30"x42' C.M.P. with Hdws.

N.W. 1/4, Sec. 4,
T. 9 S., R. 45 W.

N.E. 1/4, Sec. 4,
T. 9 S., R. 45 W.

S.E. 1/4, Sec. 33,
T. 8 S., R. 45 W.
45


G. R. I. & P. R. R.

Water Tank


Barn Chicken House Shed

Δ = 25° 23'
D = 322.6'
T = 634.6'
R = 1432.5'

PLAN
 DATE
 BY
 CHECKED
 PLotted
 NOTE: BORN, PLANNING, CHECKED
 NO. 25595


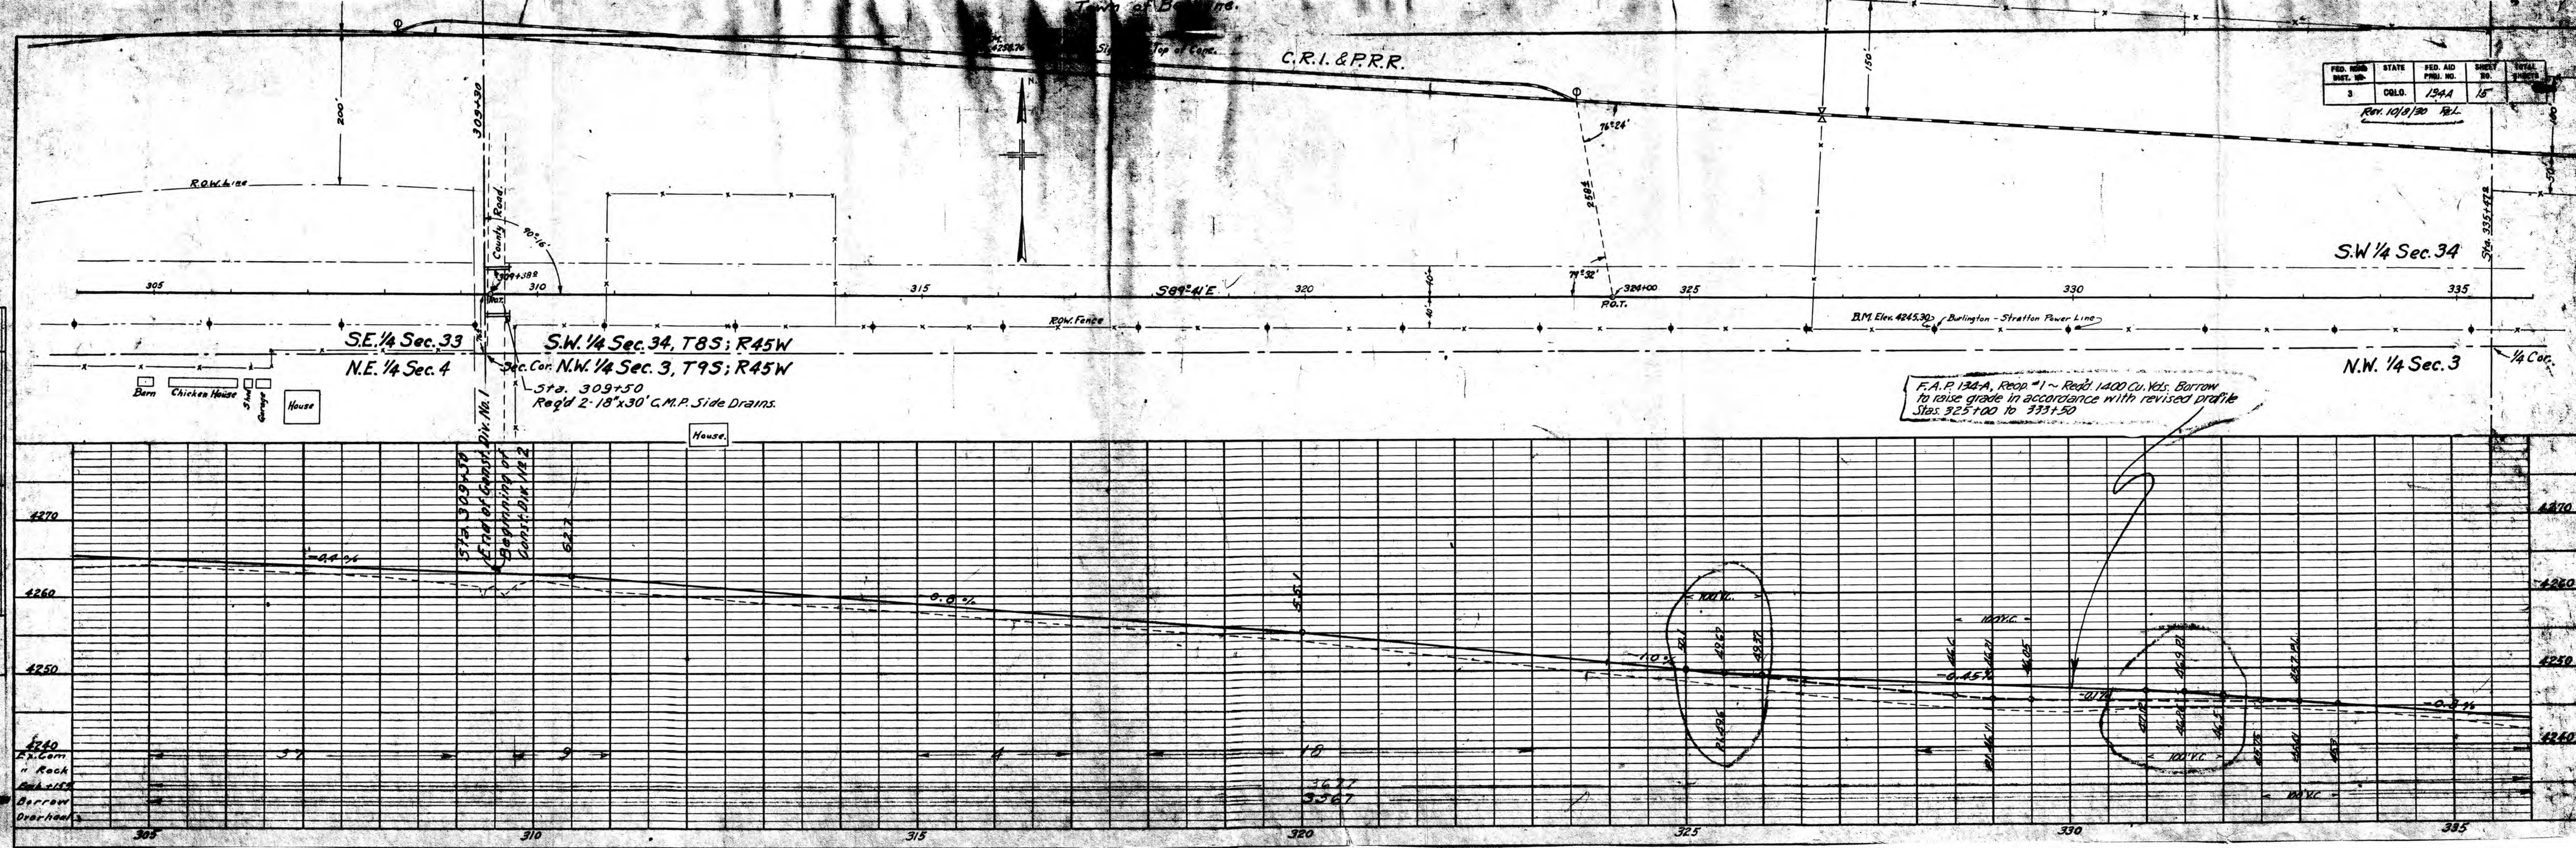


PROFILE	SURVIVED	BY	DATE
NOTE BOOK	PLOTTED		
GRAPES CHECKED			
B. M.3 NOTED			
NO. 14-52	STRUCTURE NOTED WAS CHANGED		


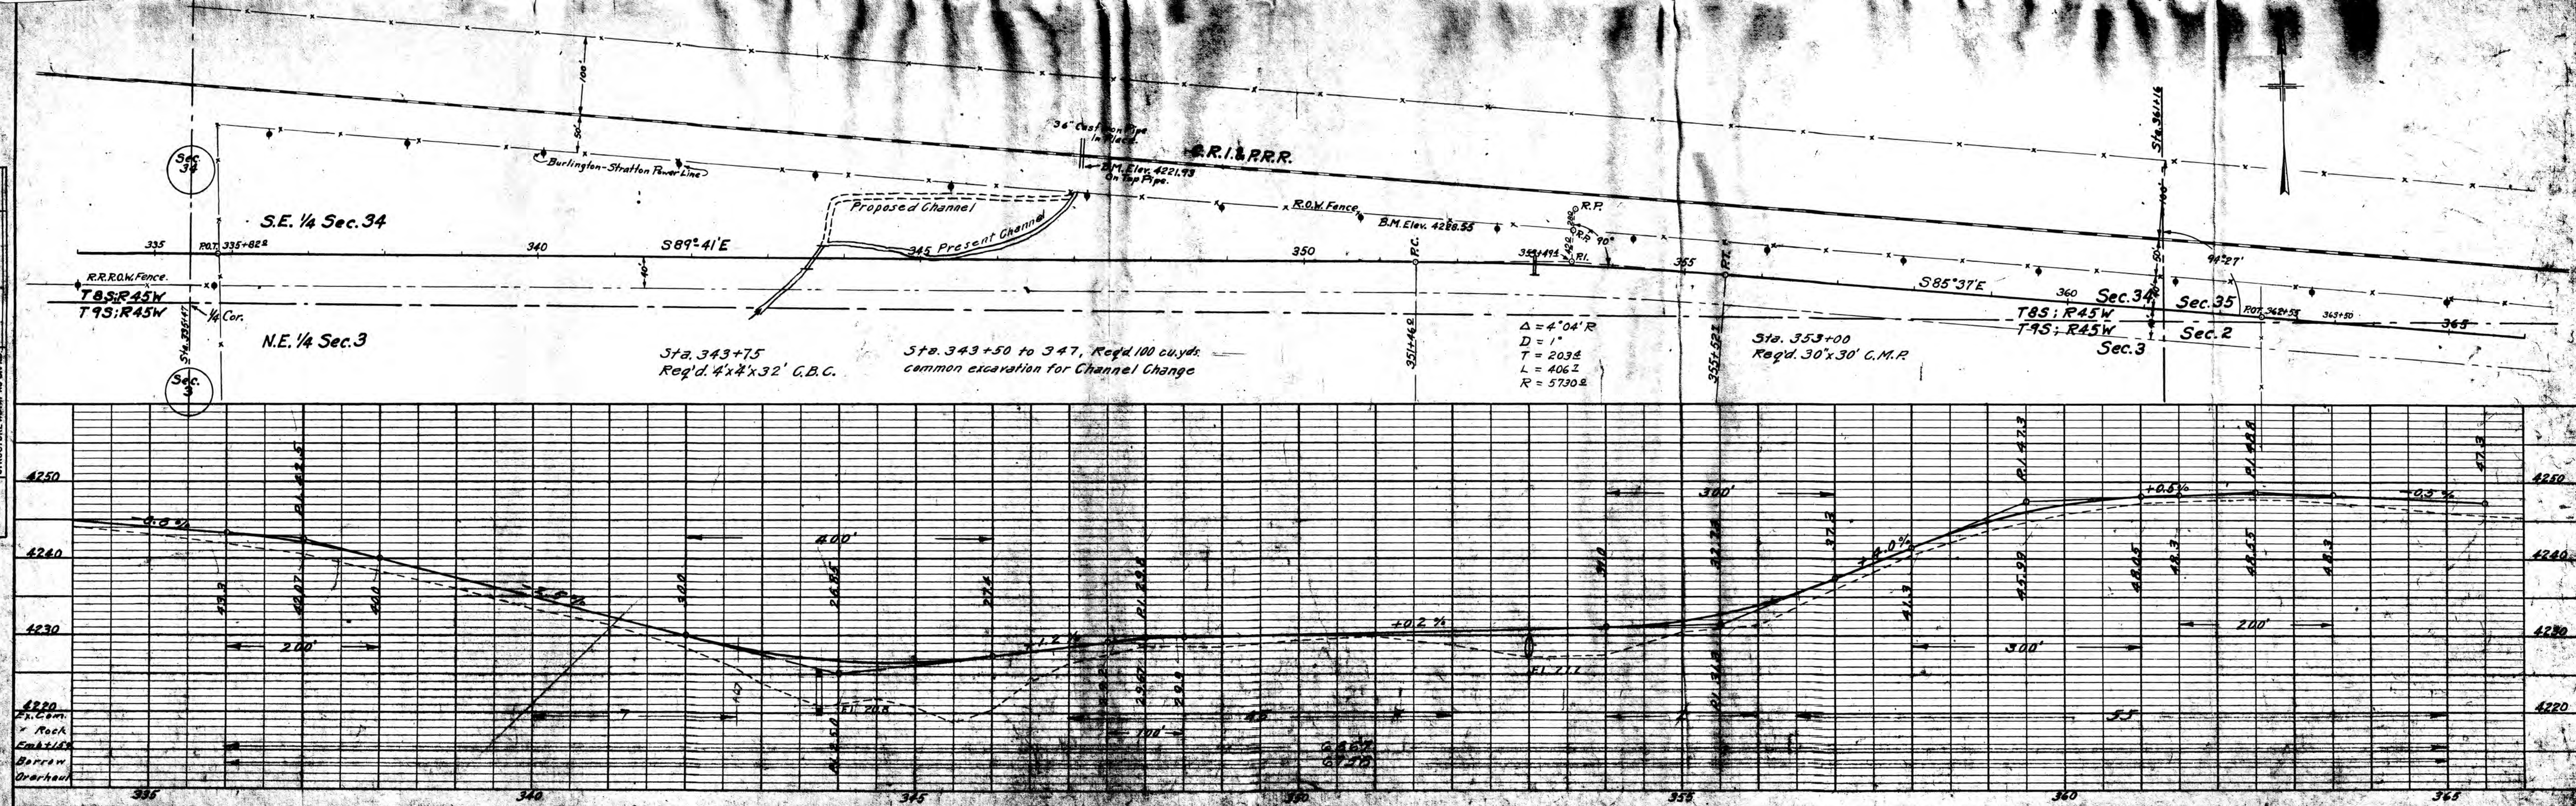


PLAN	SURVEYED	DATE
NOTE BOOK	PLOTTED	
ALIGNMENT CHECKED		
RT. OF WAY CHECKED		
NO. 1669		


FED. ROAD DIST. NO.	STATE	FED. AID PROJ. NO.	SHEET NO.	TOTAL SHEETS
3	COLO.	134 A.	16	

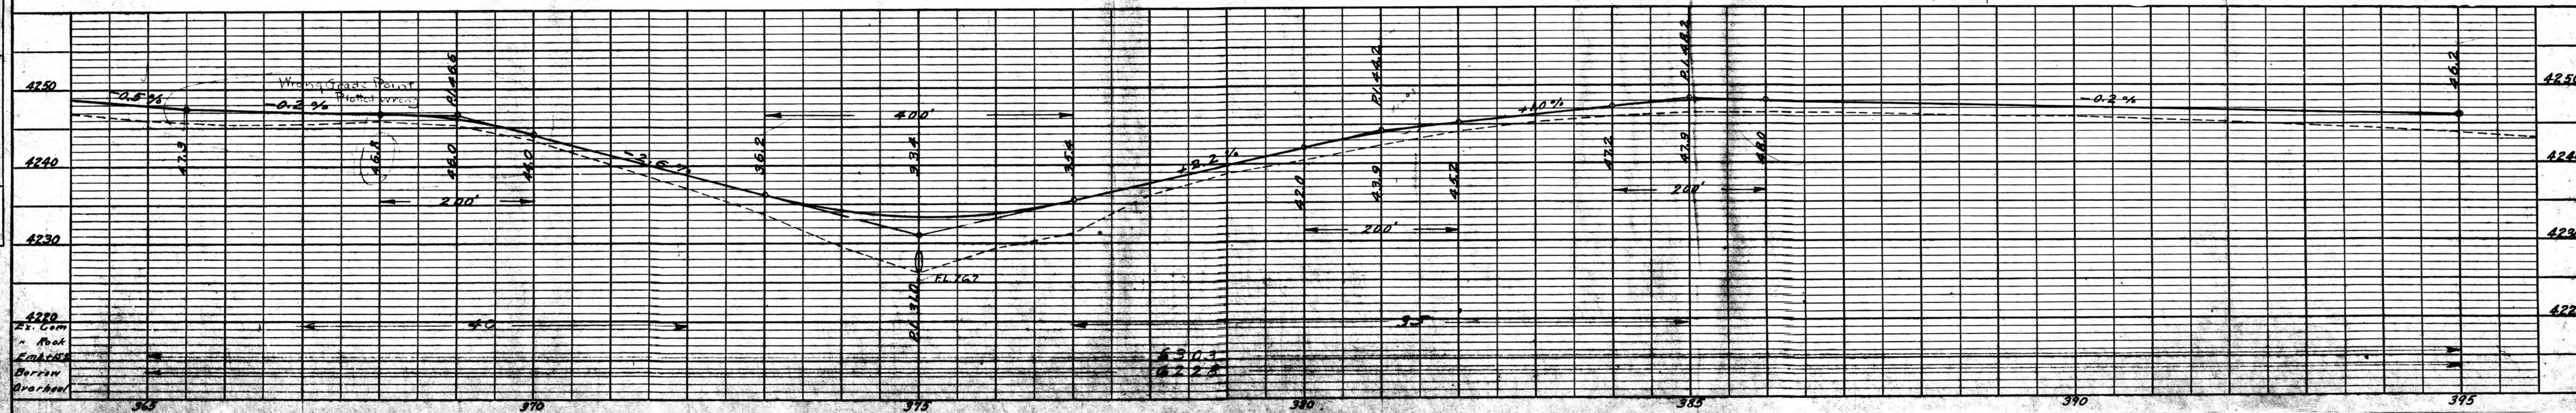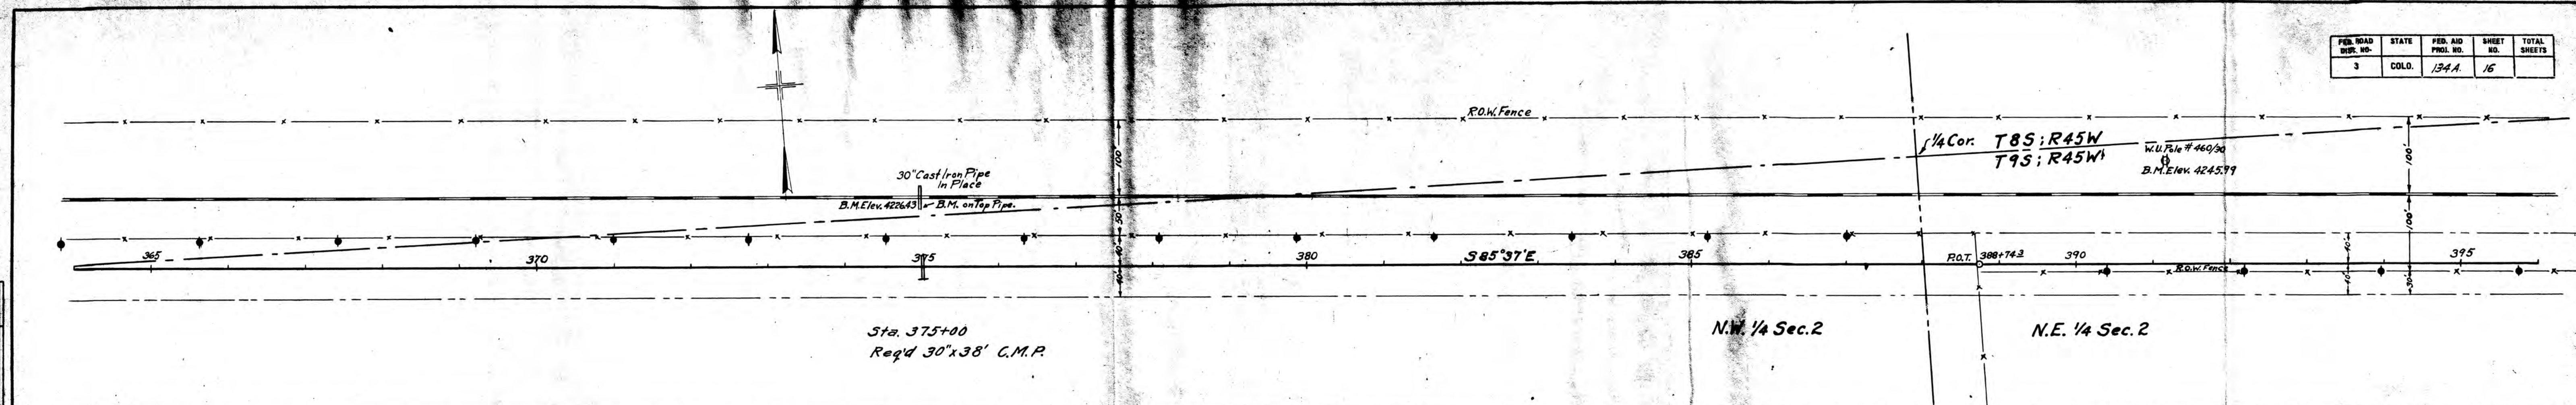


DATE	
BY	
PROF	
SURVEYED	
PLOTTED	
NOTE BOOK GRADES CHECKED	
NO. 1450	
STRUCTURE NOTATION CH 140	

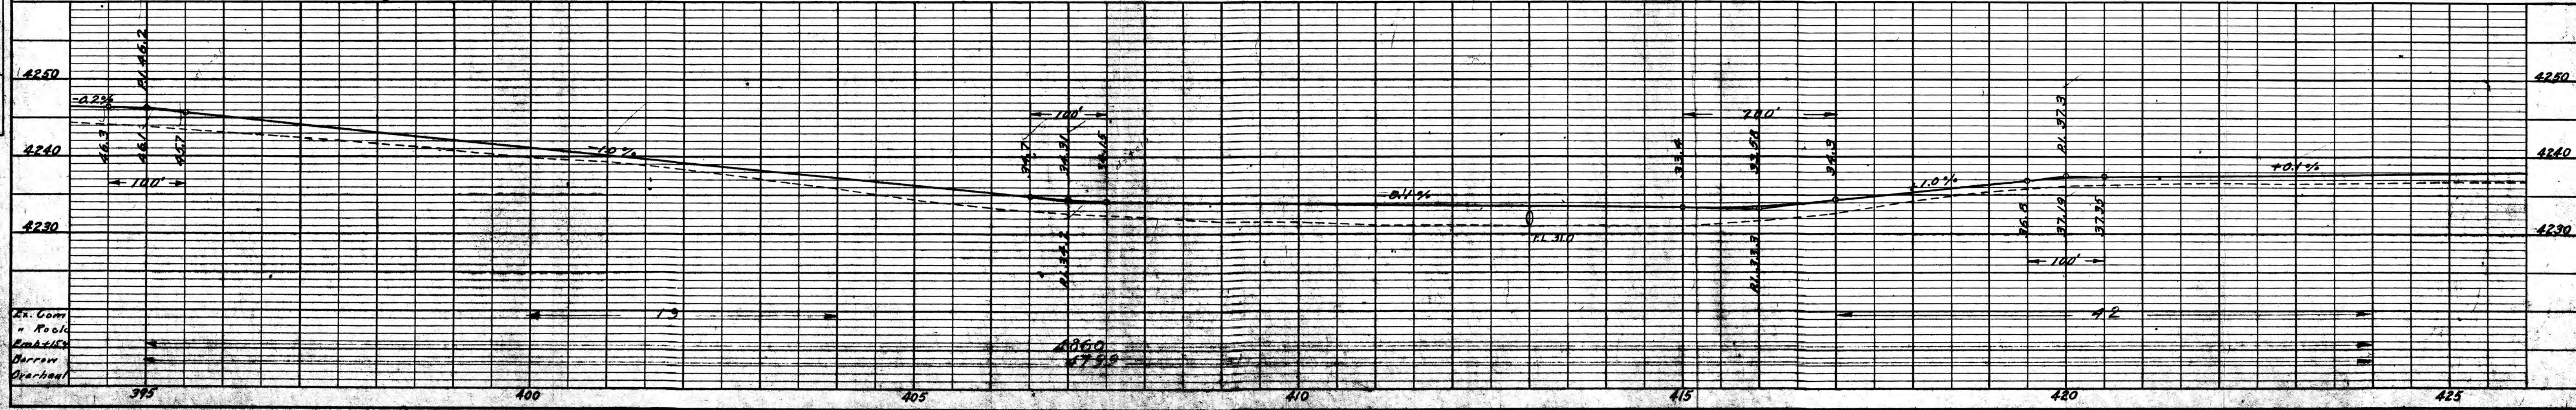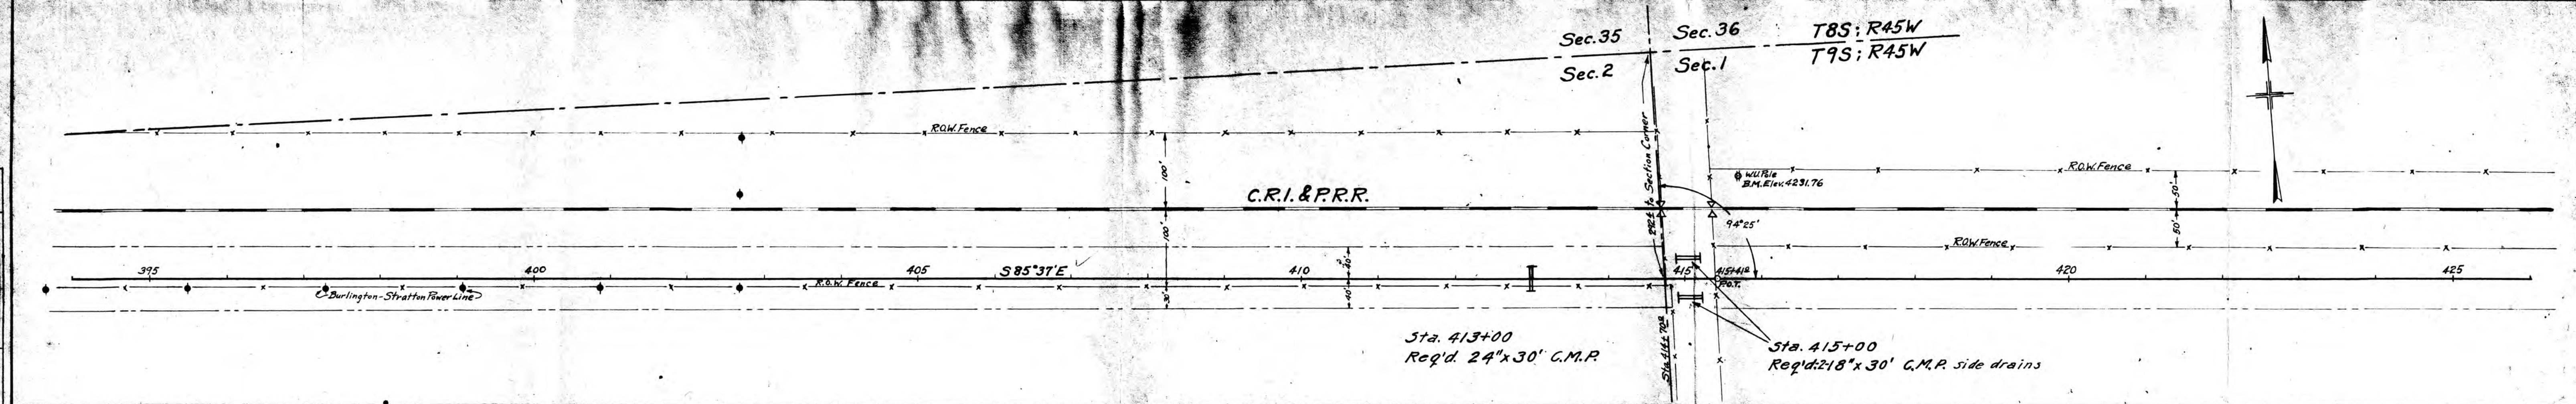

DATE	
BY	
PROJECT	
SURVEYED	
PLANNED	
NOTE BOOK GRABBER CHECKED	
NO. 1157	
STRUCTURE NOTATIONS CH'NO.	

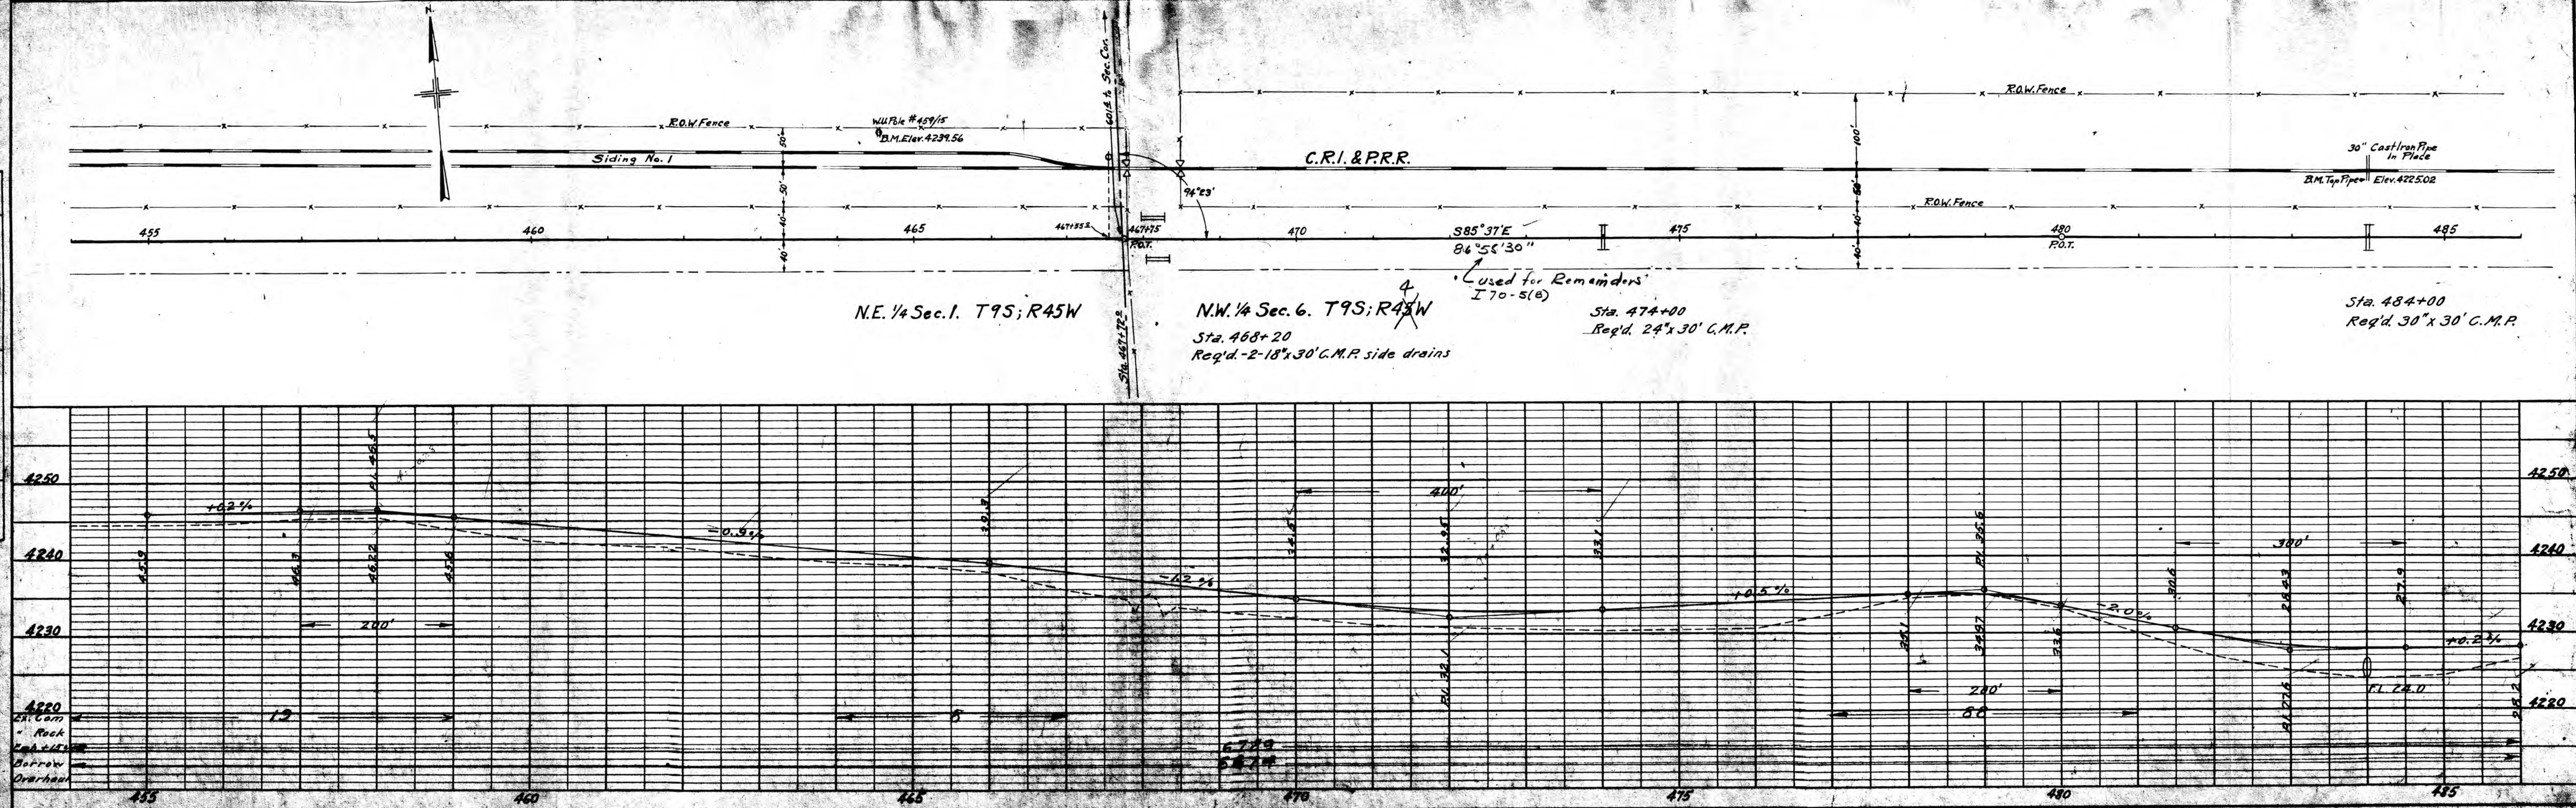


PLAN	SURVEYED	DATE
	PLOTTED	
	NOTE BOOK ALIGNMENT CHECKED	
	NO. 11111	

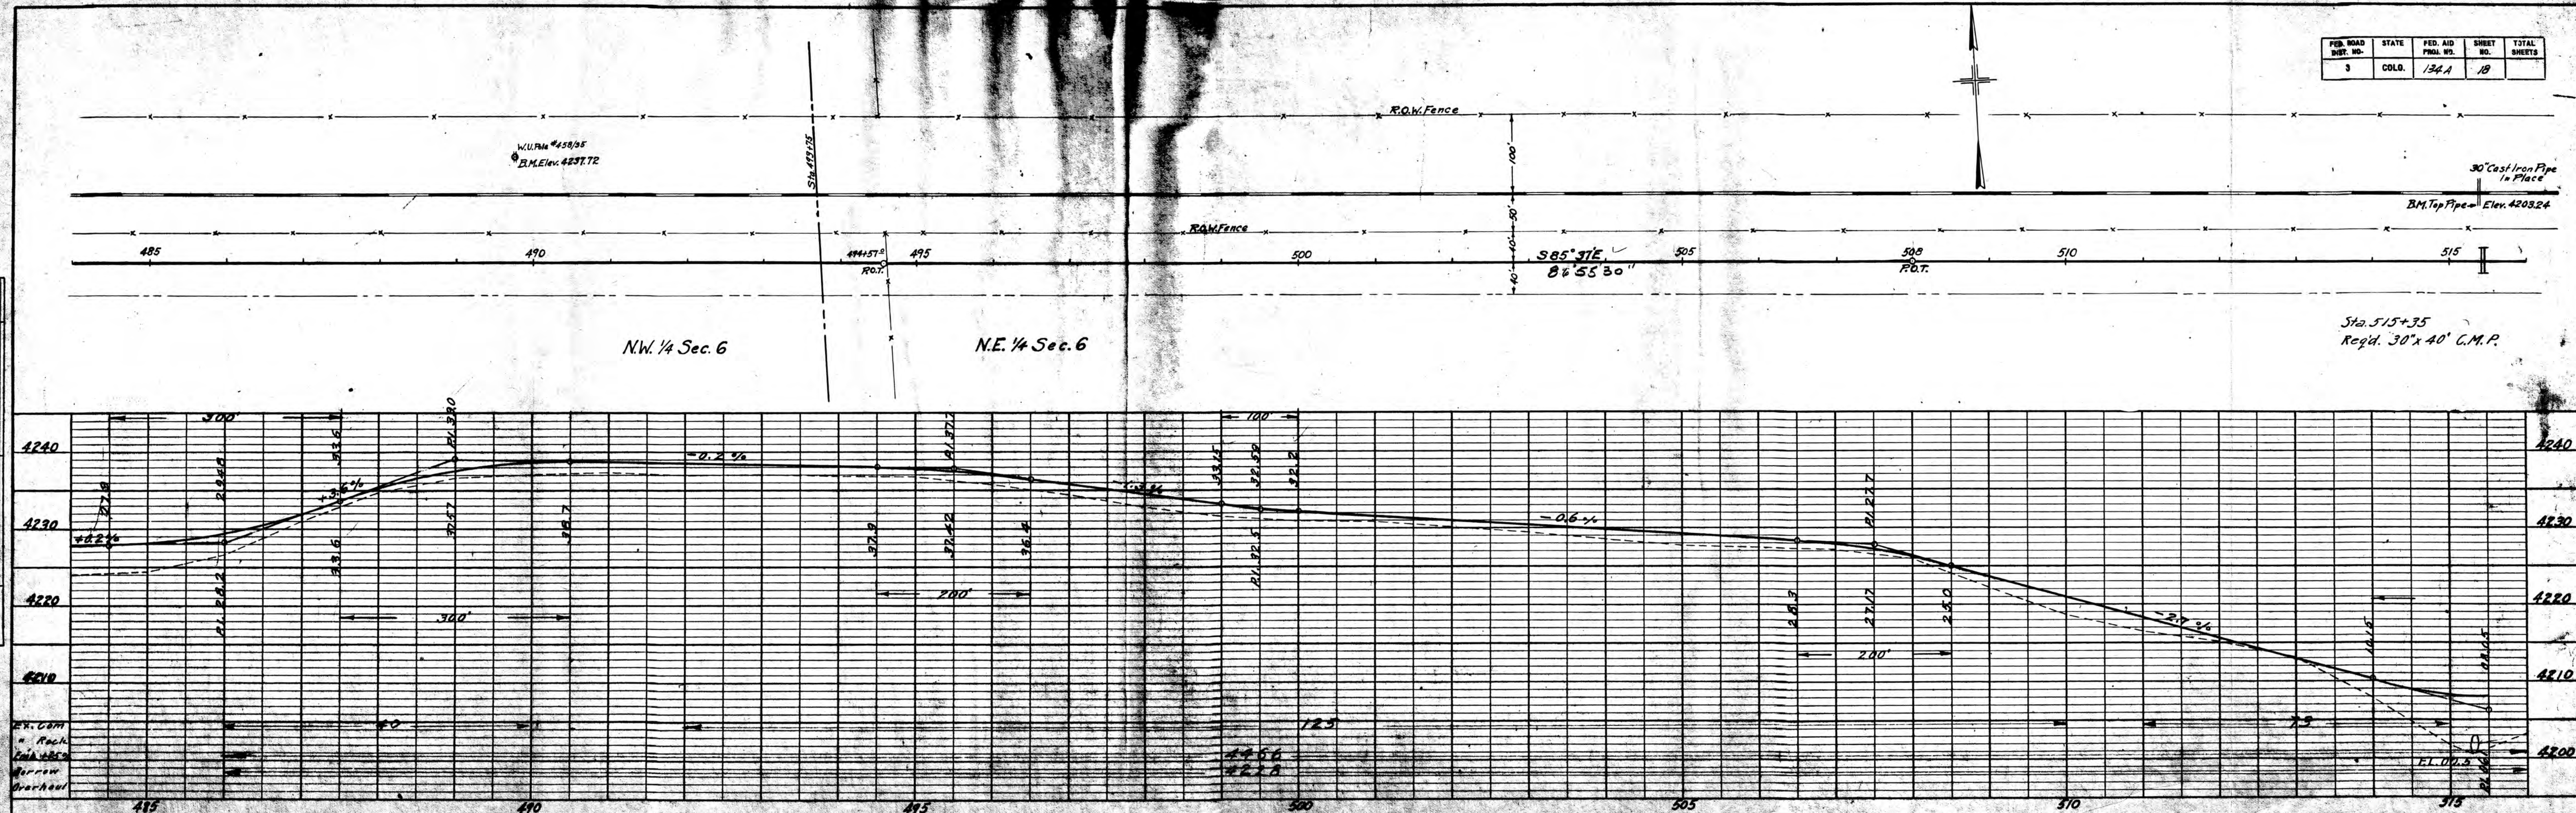

FED. ROAD DIST. NO.	STATE	FED. AID PROJ. NO.	SHEET NO.	TOTAL SHEETS
3	COLO.	134A	18	

Sta. 515+35
Req'd. 30"x 40' C.M.P.

PROFILE	REMOVED	BY	DATE
NOTE BOOK	UNDELETED		
NO. 1652	B. 4.3 NOTED		
	STRUCTURE NOTATION CH'KD		

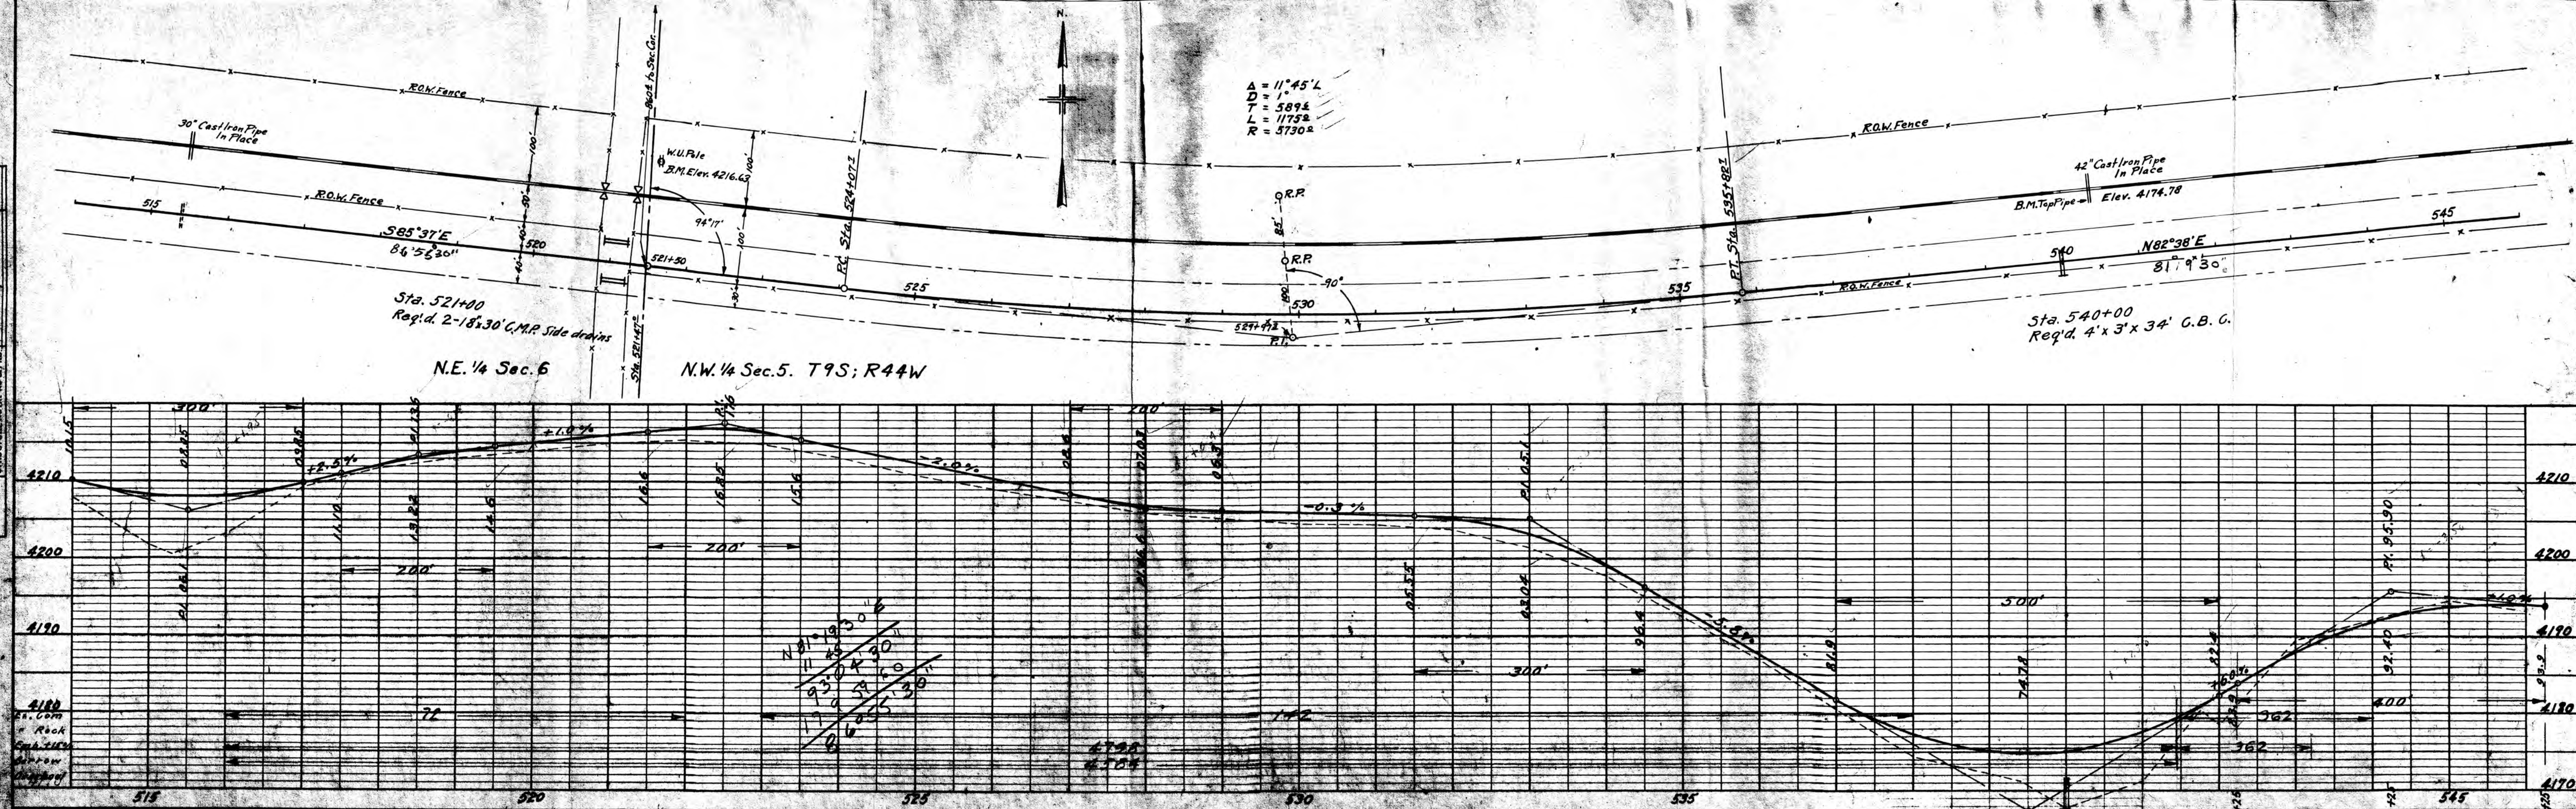

PLAN	REMARKS	DATE
BY		
CHECKED		
DATE		
NOTE: ROAD ALIGNMENT CHECKED NO. 1283		

PER. ROAD DIST. NO.	STATE	FED. AID PROJ. NO.	SHEET NO.	TOTAL SHEETS
3	COLO.	134A	19	

