


COLORADO STATE HIGHWAY DEPARTMENT PLAN AND PROFILE OF PROPOSED FEDERAL AID PROJECT NO. 134-C STATE HIGHWAY NO. 4 KIT CARSON COUNTY


INDEX OF SHEETS

- The Sheet
- Typical Section and Summary
- Standard Galv. Barb Wire Fence & Marker Posts N-24-D
- " Picket Snow Fence N-25-A
- " Culvert Headwalls N-100-D
- " Concrete Box Culverts N-103-C
- Plan and Profile
- Cross Sections

CONVENTIONAL SIGNS

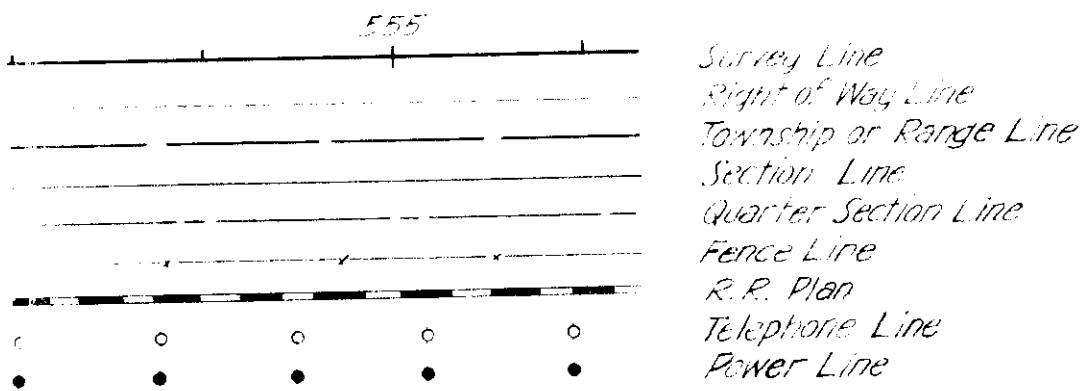

SCALES
 ON PLAN, 1 IN. = 100 FT.
 ON PROFILE, 1 IN. = 100 FT. HORIZONTAL
 1 IN. = 10 FT. VERTICAL
 GRADE LINE ON PROFILE IS SHOWN AS GRADE OF FINISHED ROAD
 GROSS LENGTH OF PROJECT 38,529 FT. = 7.360 MI.
 NET LENGTH OF PROJECT 39,529 FT. = 7.486 MI.

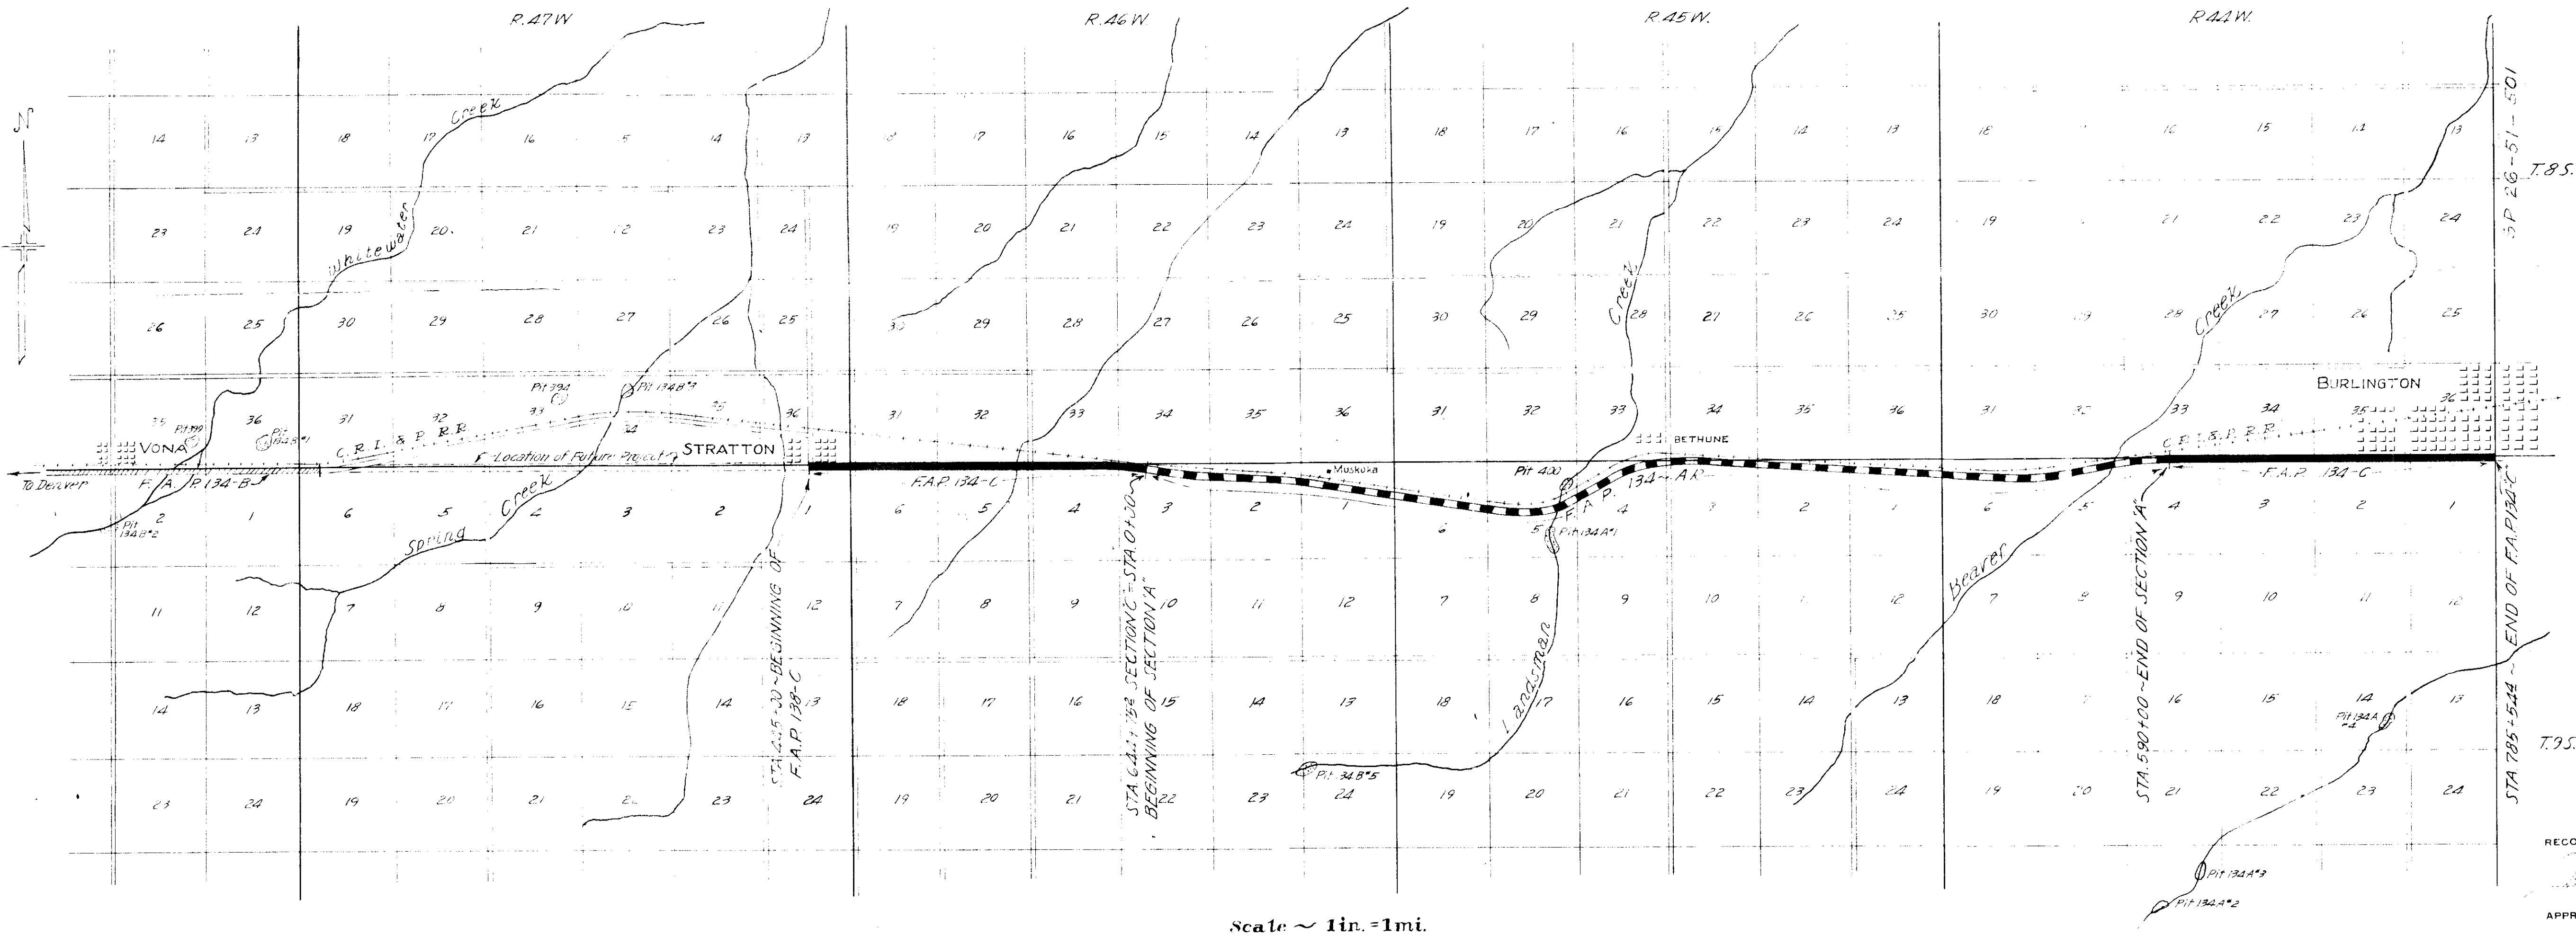

Scale ~ 1 in. = 1 mi.

RECOMMENDED FOR APPROVAL

APPROVED

L.D. Blawie
STATE HIGHWAY ENGINEER

RECOMMENDED FOR APPROVAL

DIST. ENG. BUREAU PUBLIC ROADS

RECOMMENDED FOR APPROVAL

CHIEF ENG. BUREAU PUBLIC ROADS


APPROVED

DIRECTOR BUREAU PUBLIC ROADS

FTH NO	STATE	FTH NO	SWEEP NO	SWEEP NO
1	COLORADO	1	1	

Per 2-9-31 H.E.C.
 1-10-31 SWEEP NO 4-27-31 H.E.C.

LIST OF STRUCTURES

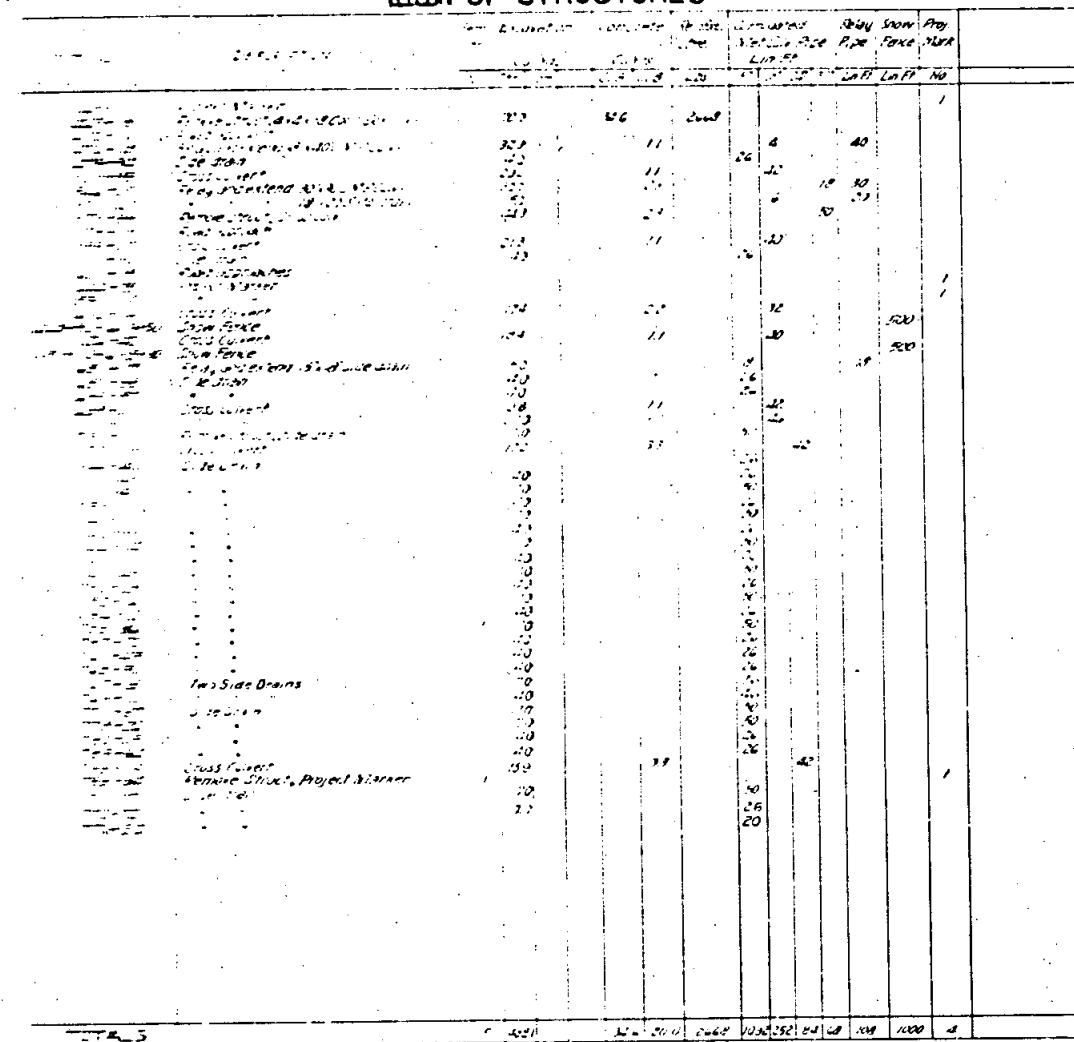

GENERAL NOTES


[illegible]

QTY	ITEM	PRICE	TOTAL
1	1/2" x 1/2" x 1/2"	1.00	1.00
2	1/2" x 1/2" x 1/2"	1.00	2.00
3	1/2" x 1/2" x 1/2"	1.00	3.00
71	1/2" x 1/2" x 1/2"	1.00	71.00
72	1/		


FENCING

R.O.W. MARKERS[illegible]


PLAN	BY		DATE
SURVEYED			
PLOTTED			
ALIGNMENT CHECKED			
RT. OF WAY CHECKED			
NO.	S.B.L.		2-27-50

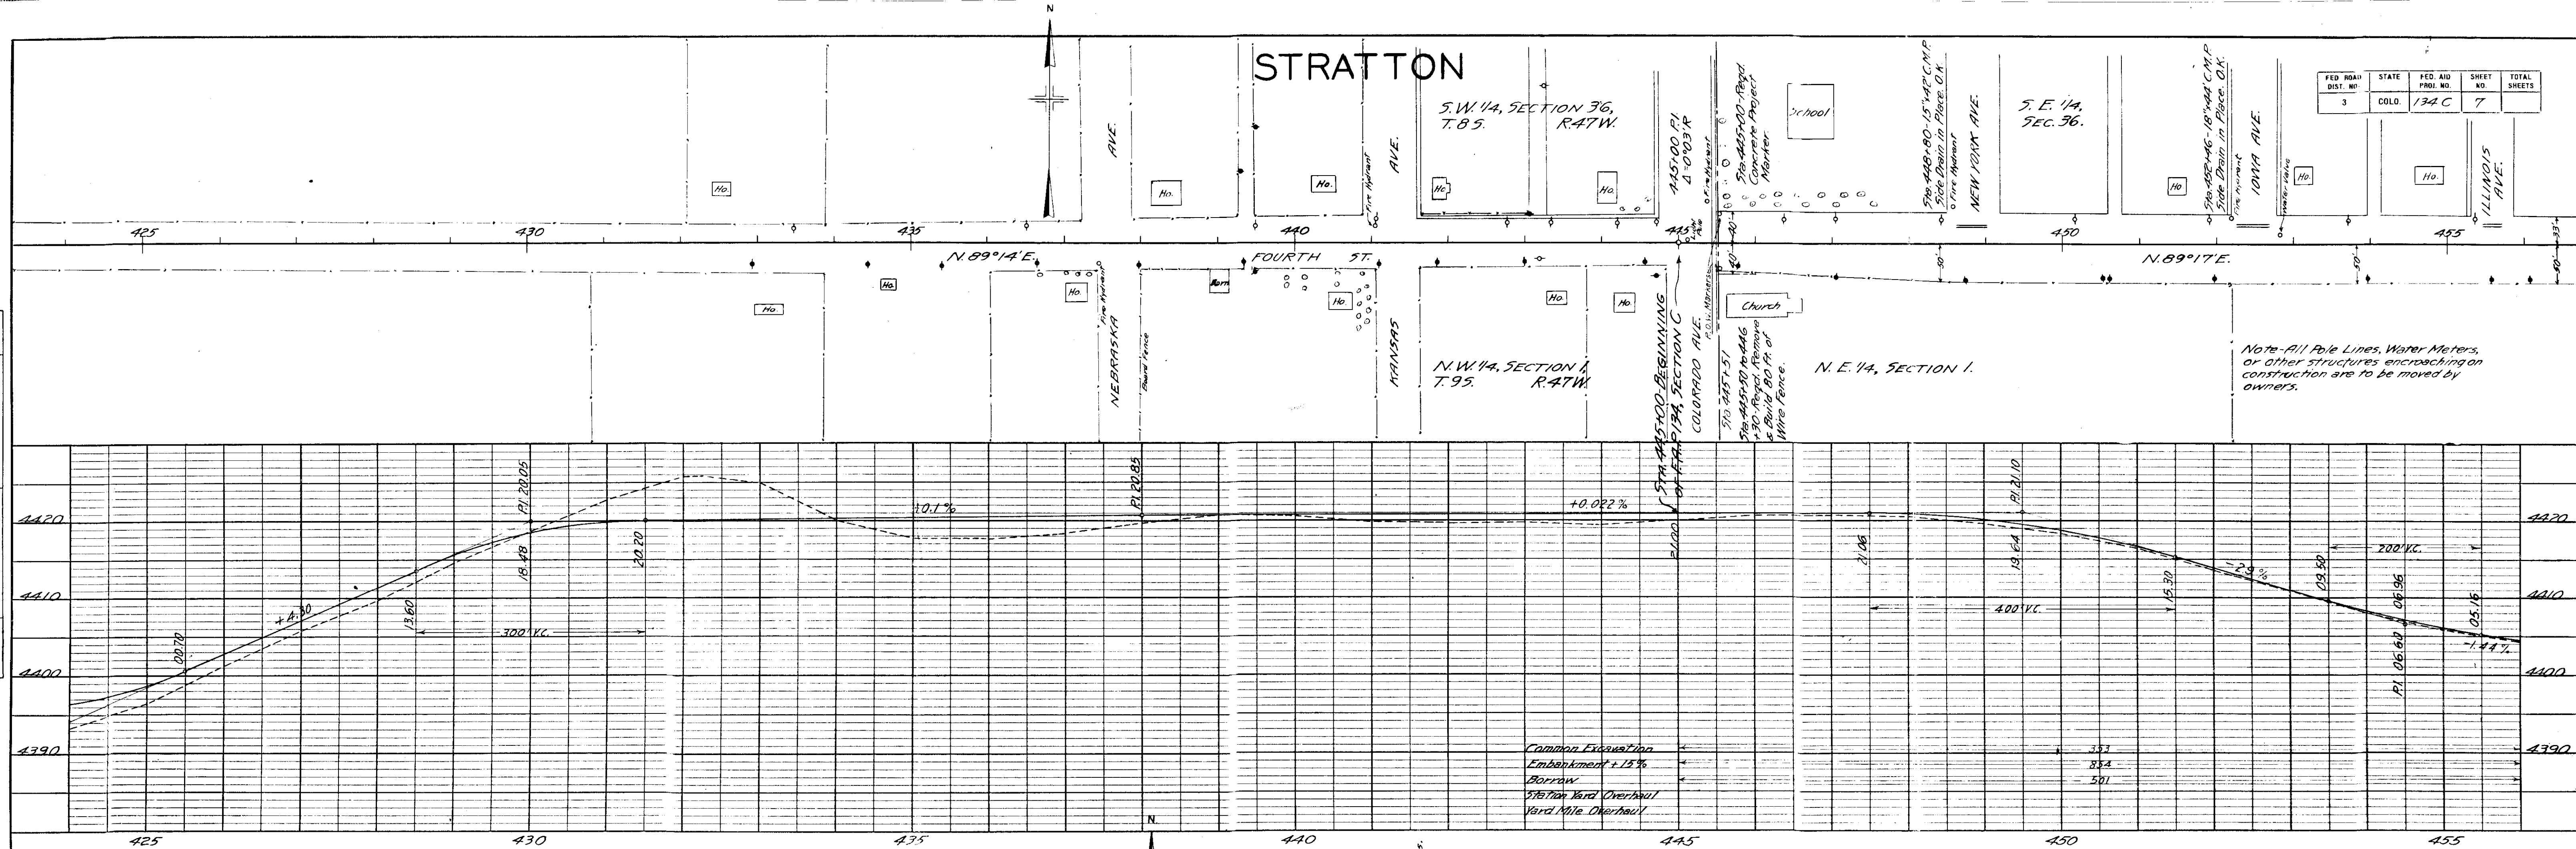

PROFILE	SURVEYED	DATE
NOTE BOOK	PLOTTED	10-2-30
NO. 2555	GRADES CHECKED	
2566	B. M. NOTED	
	STRUCTURE NOTATIONS CH'KD	

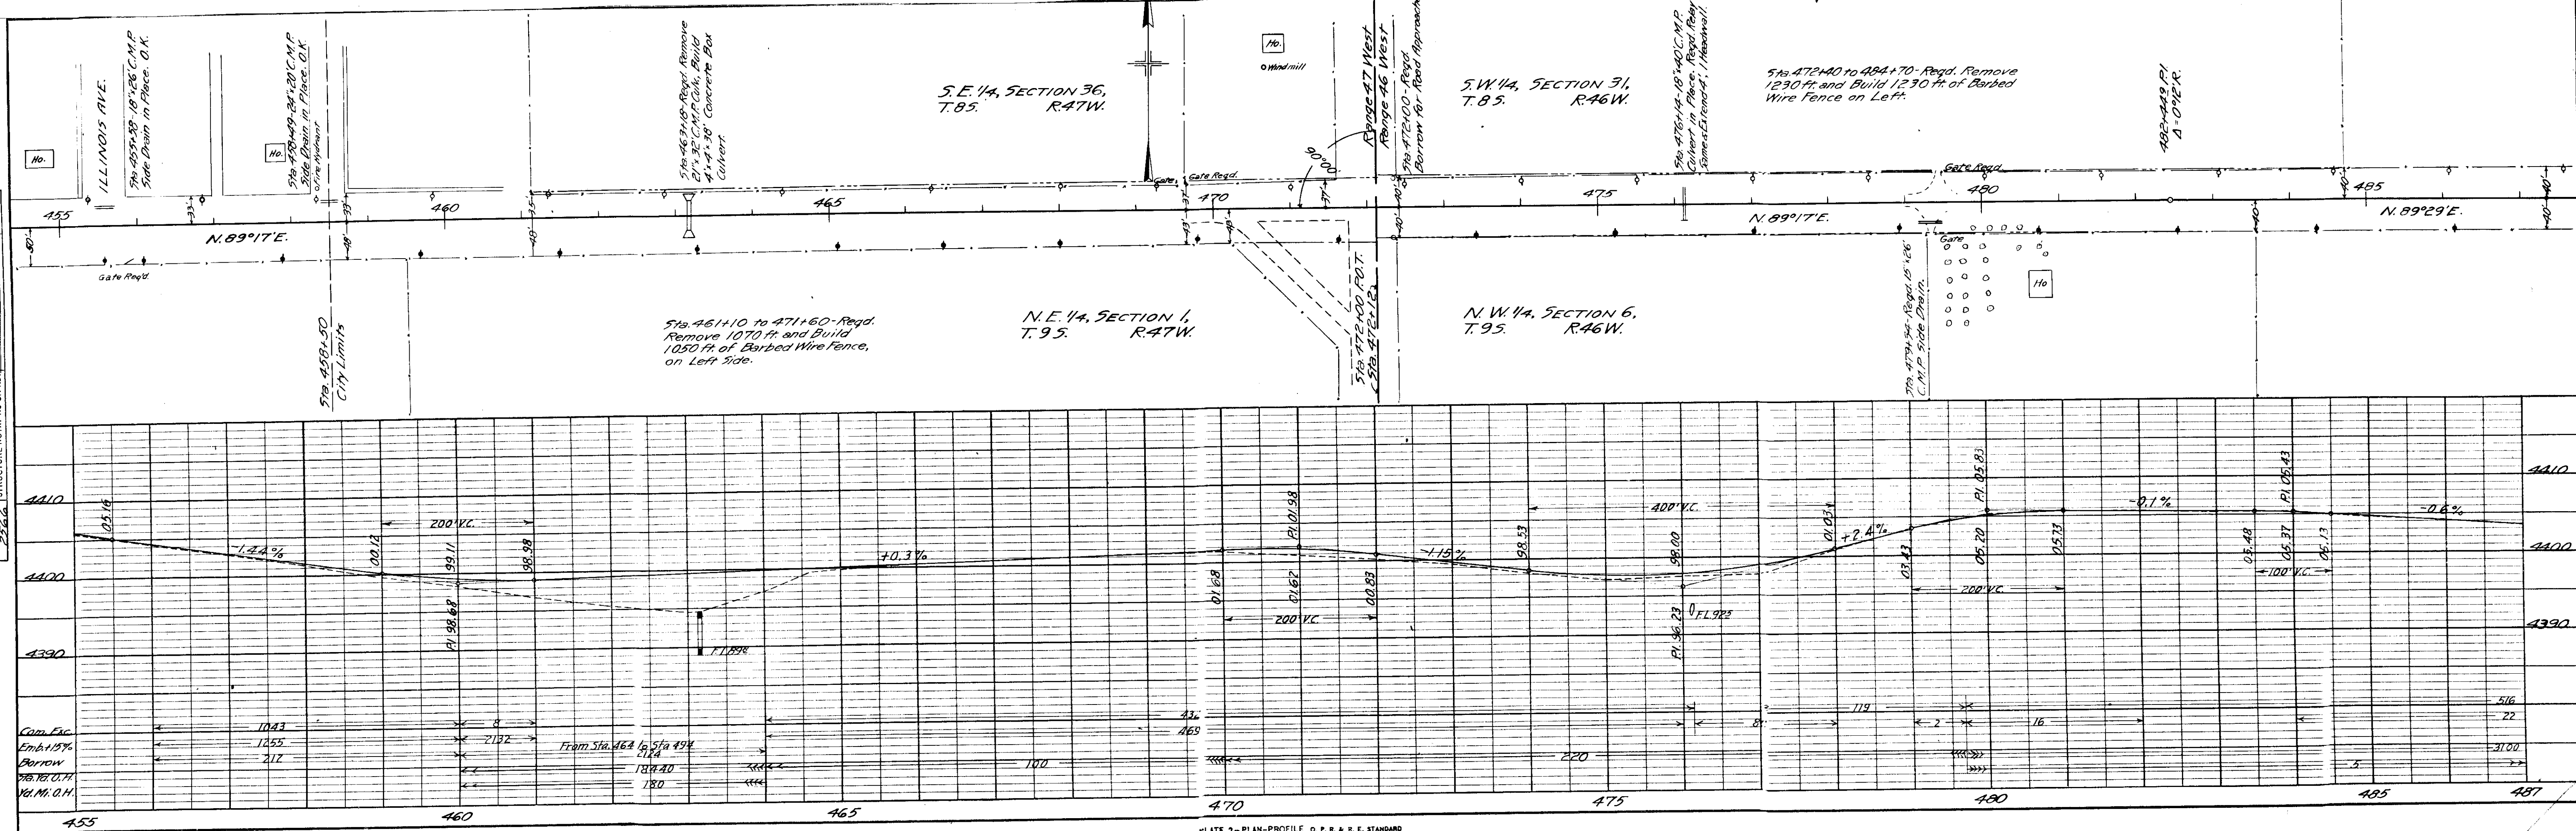


PLAN	NO.	NOTE BOOK	SURVEYED	BY	DATE
			PLOTTED		
			ALIGNMENT CHECKED		
			RT. OF WAY CHECKED		
				S.B.L.	Oct. '30

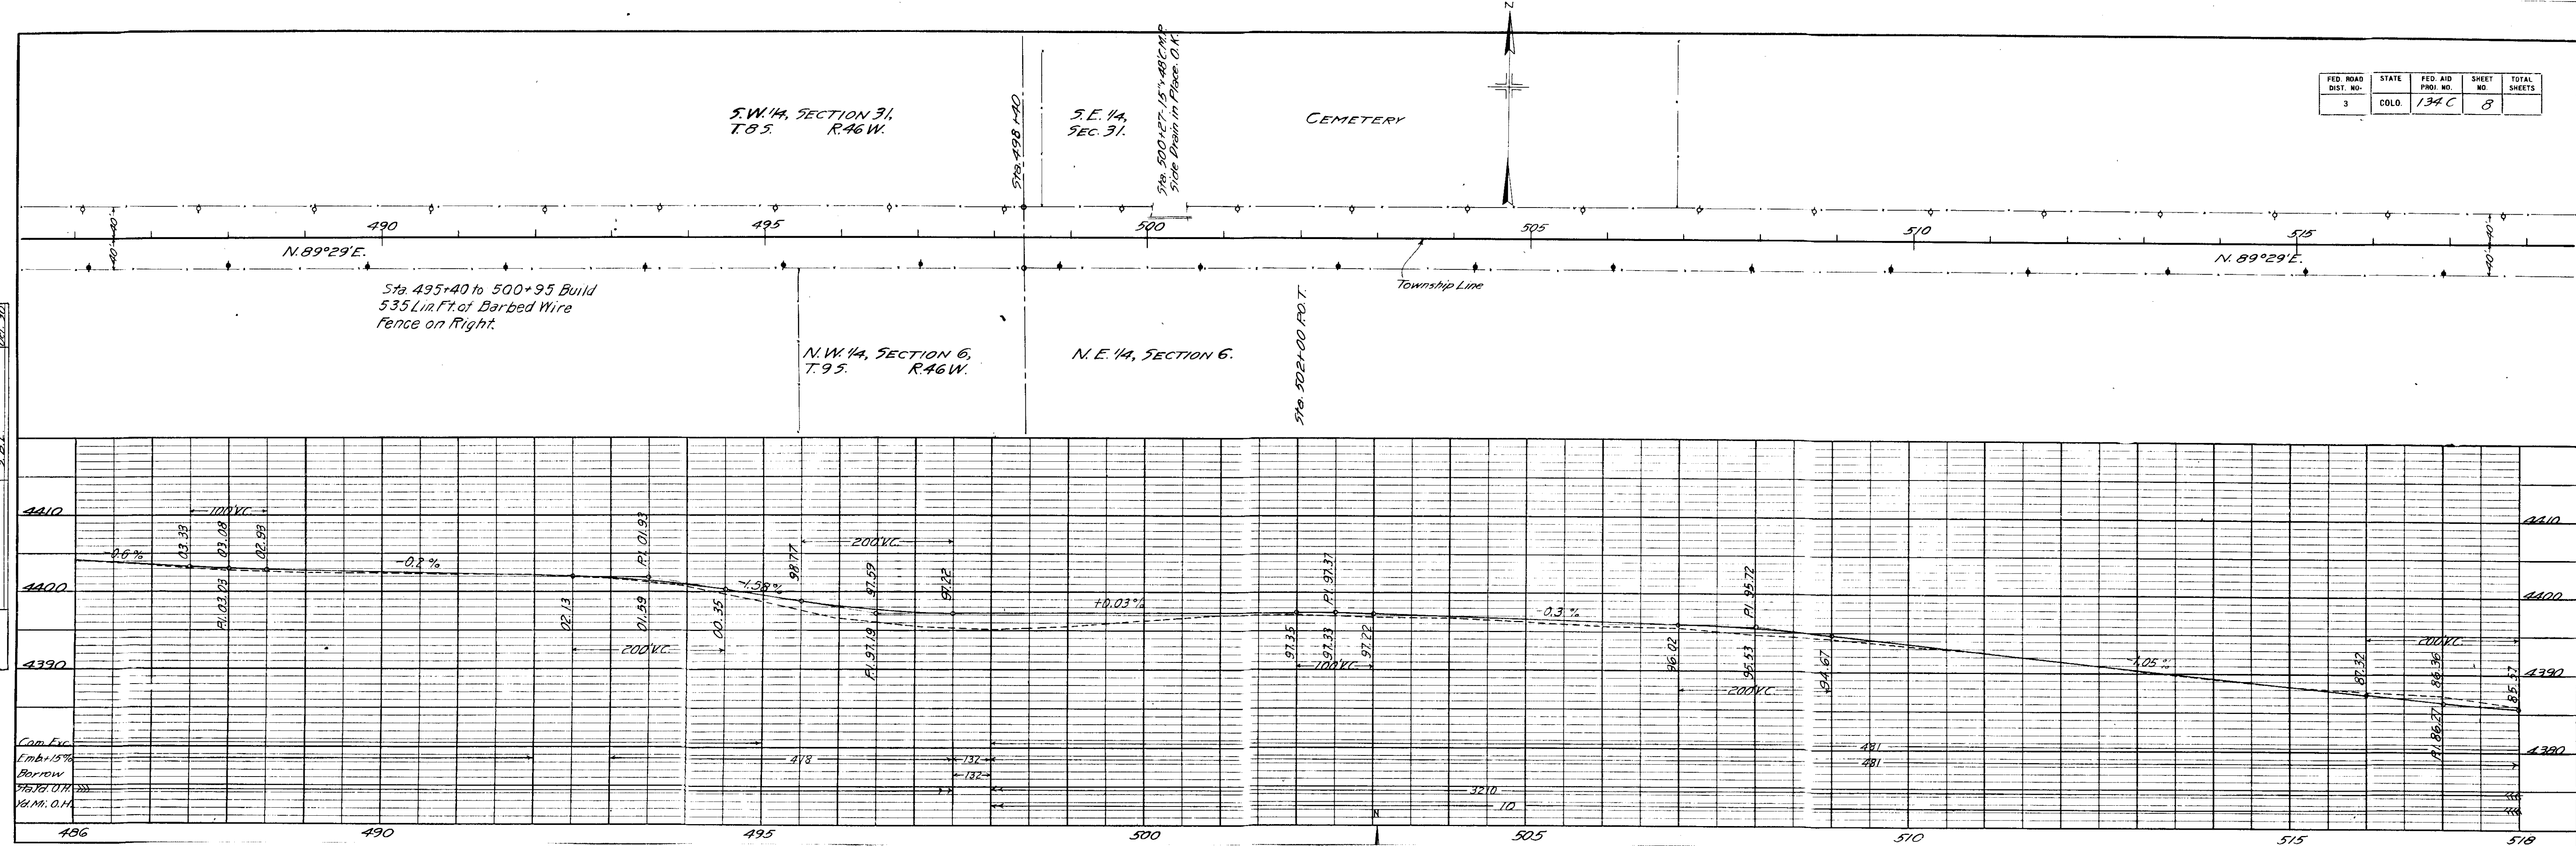

FED. ROAD DIST. NO.	STATE	FED. AID PROJ. NO.	SHEET NO.	TOTAL SHEETS
3	COLO.	134 C	8	

PROFILE	SURVEYED	DATE
NOTE BOOK GRADES CHECKED	BY	
NO. 2566	S.B.L.	12-7-30
STRUCTURE NOTATIONS CH'KD.		

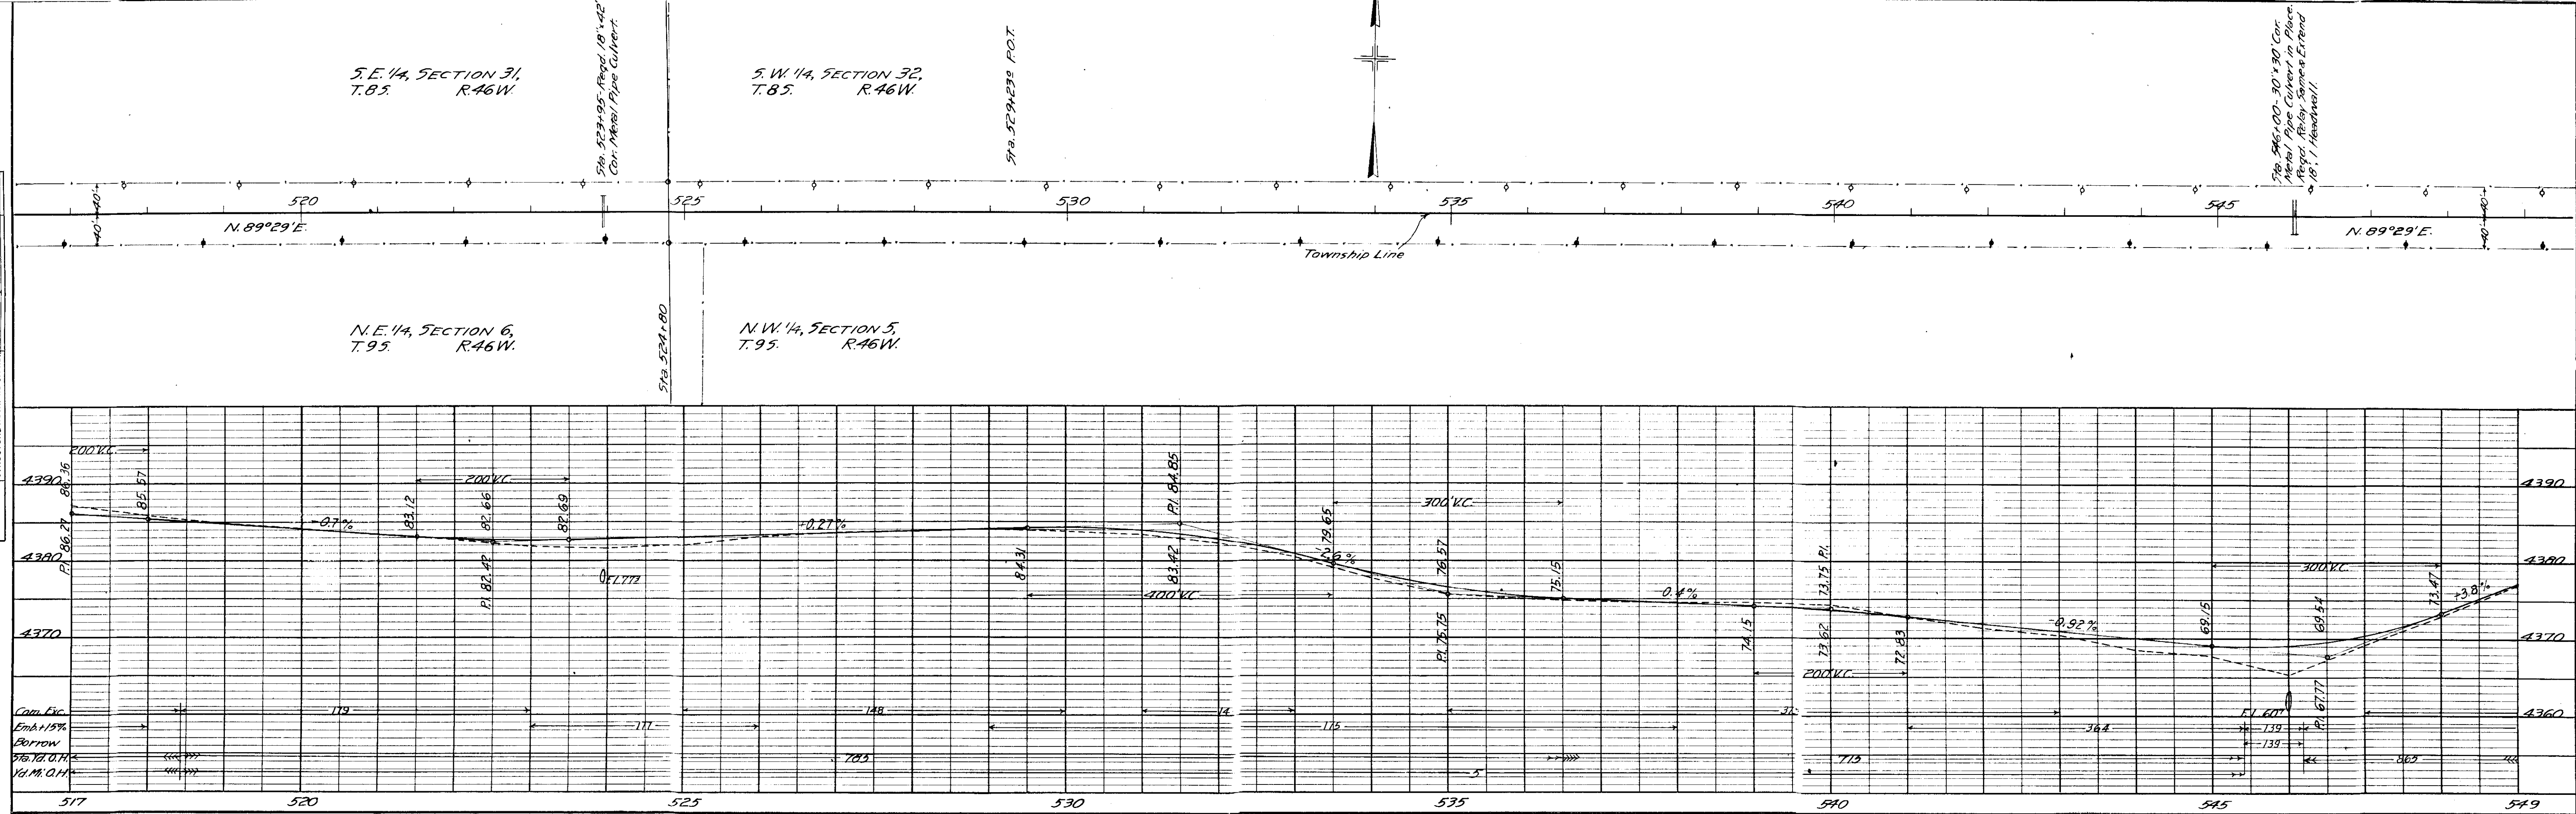

FED. ROAD DIST. NO.	STATE	FED. AID PROJ. NO.	SHEET NO.	TOTAL SHEETS
3	COLO.	134C	9	

S.E. 1/4, SECTION 32
T. 8 S. R. 46 W.

Sta. 570+60-18"x20' C.M.P.
Side Drain in Place. Regd.
Relay and Extend 6 ft.

S.W. 1/4,
SEC. 33

Sta. 579+69.5 P.I.
4-0°05' R.

Township Line

N. 89° 29' E.

Sta. 573+85-24"x32' C.M.P. Culv.
in Place. Regd. Remove and
Place 30"x50' Cor. Metal Pipe
Culvert.

Sta. 578+15-Regd.
Borrow for Road Approach.


N.E. 1/4, SECTION 5,
T. 9 S. R. 46 W.

Sta. 574+55 to 627+95-Regd. 5340 ft.
of Barbed Wire Fence on Left.


N.W. 1/4,
SEC. 4

Sta. 578+09.5
County Trail


PLAN	BY	DATE
SURVEYED		
PLOTTED		
NOTE BOOK ALIGNMENT CHECKED		
RT. OF WAY CHECKED		
NO.	5 B.L.	Oct. 30

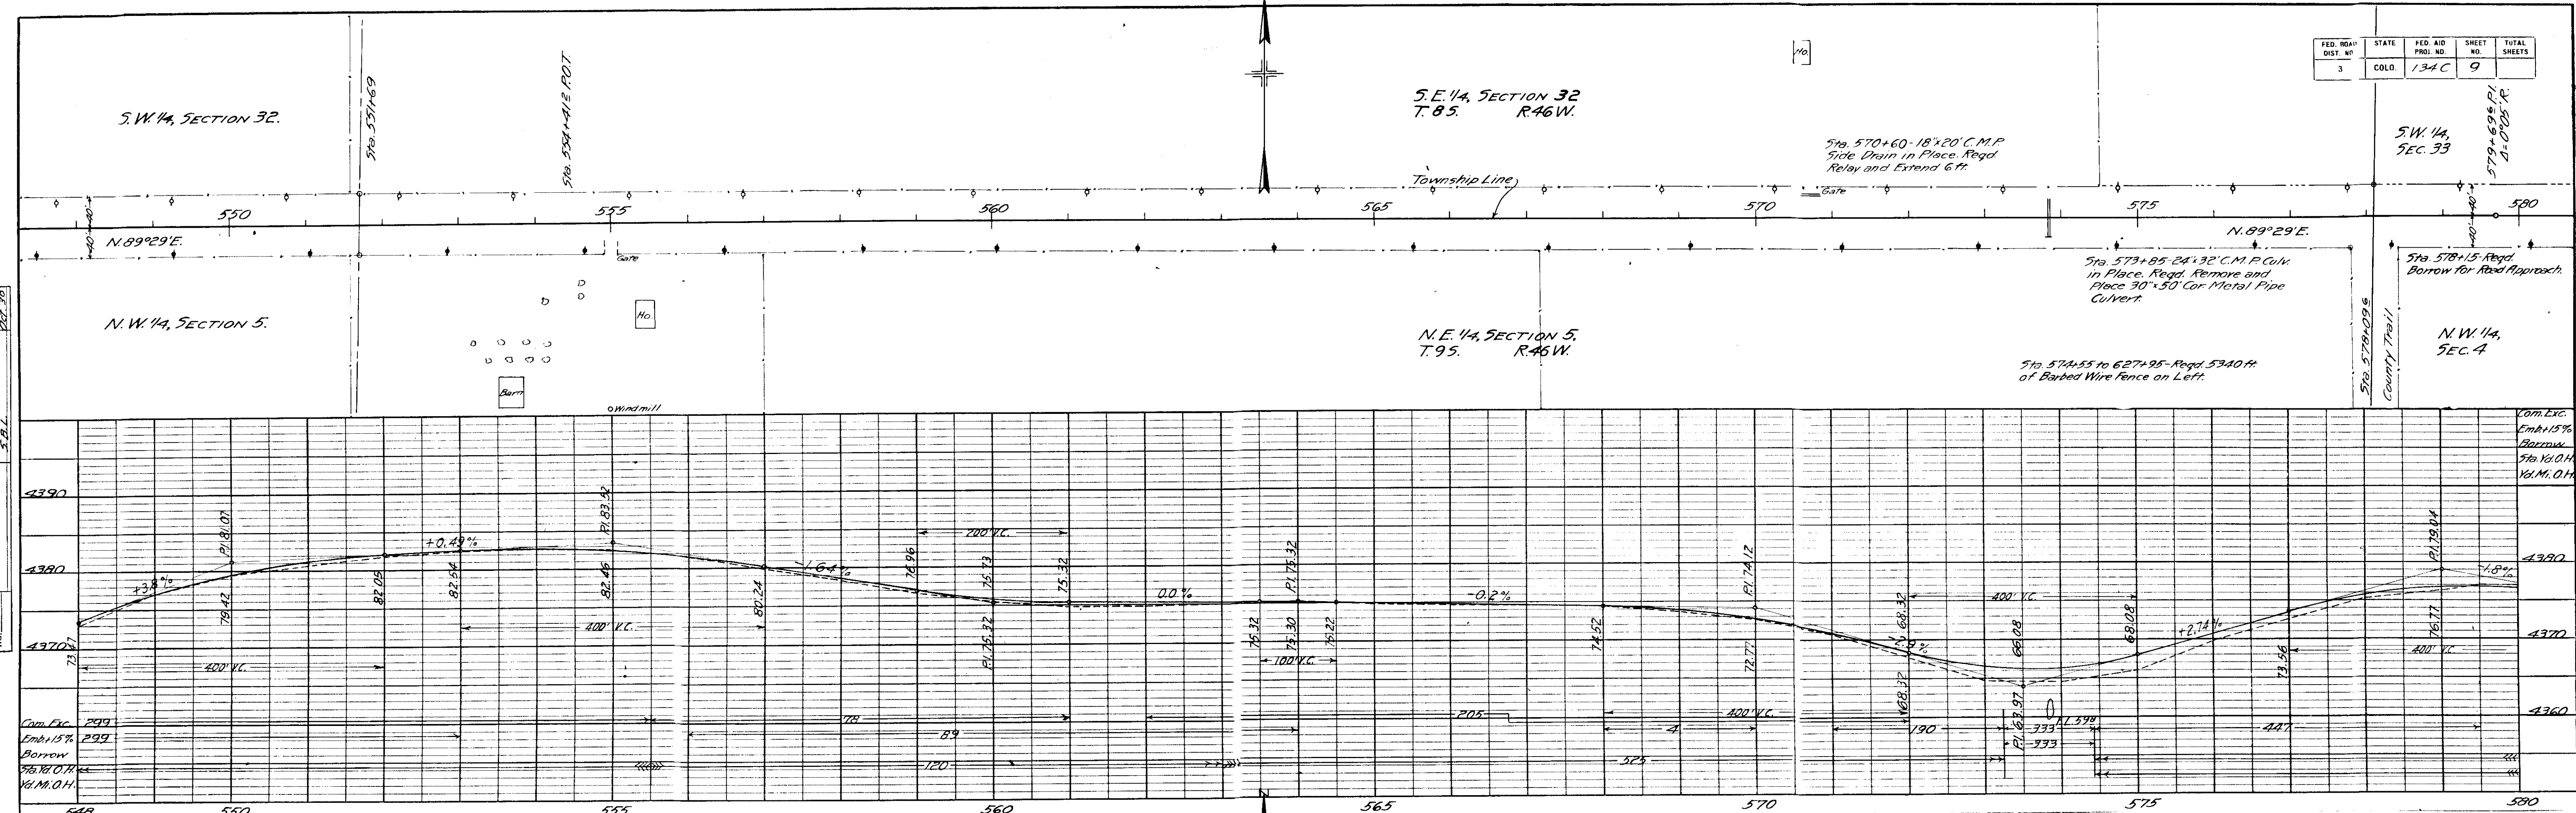


PROFILE	DATE	BY
SURVEYED	06/30	S.B.L.
PLOTTED		
GRADES CHECKED		
S. M. NOTED		
NO. 2366		
STRUCTURE NOTATIONS CH'KD		

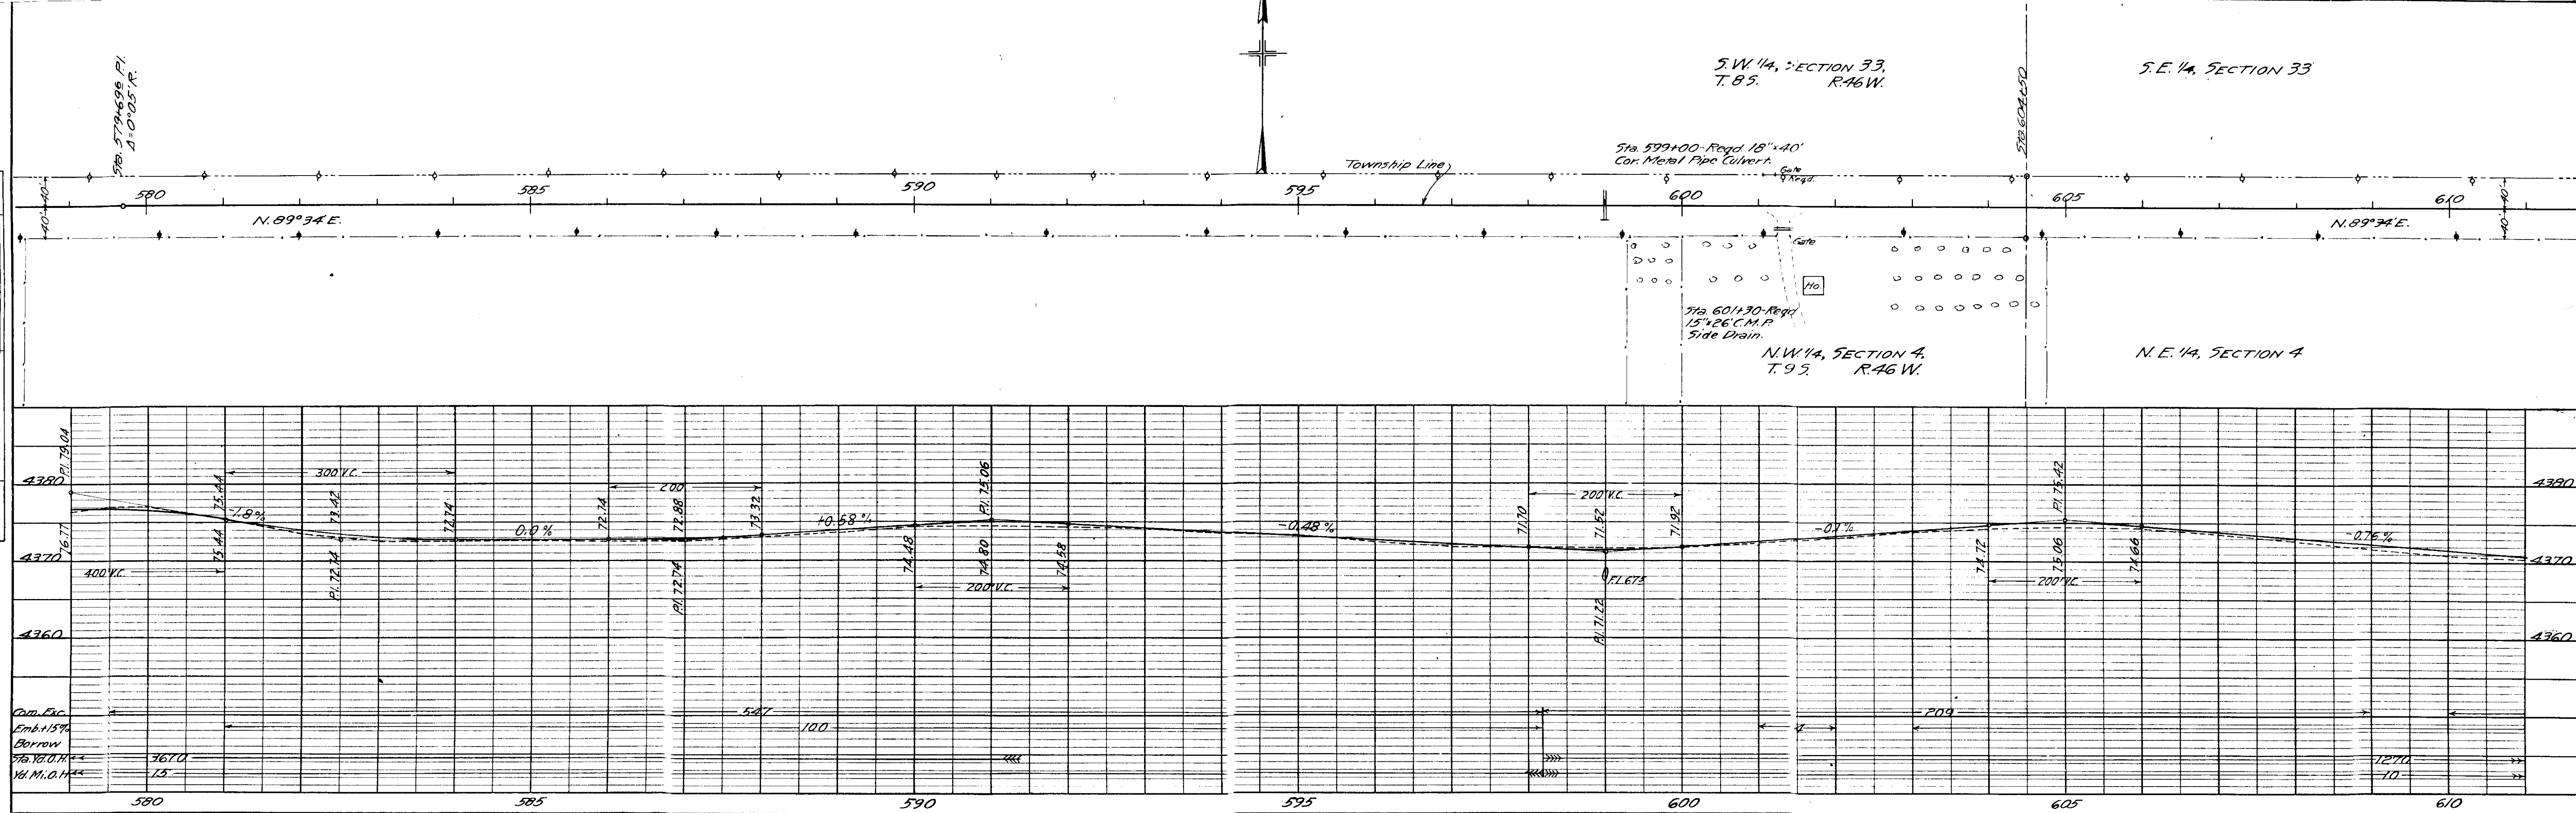

PLAN			BY	DATE
SURVEYED _____				
PLOTTED _____				
ALIGNMENT CHECKED _____				
RT. OF WAY CHECKED _____				
NO. _____			<i>S.B.L.</i>	<i>OCT 30</i>

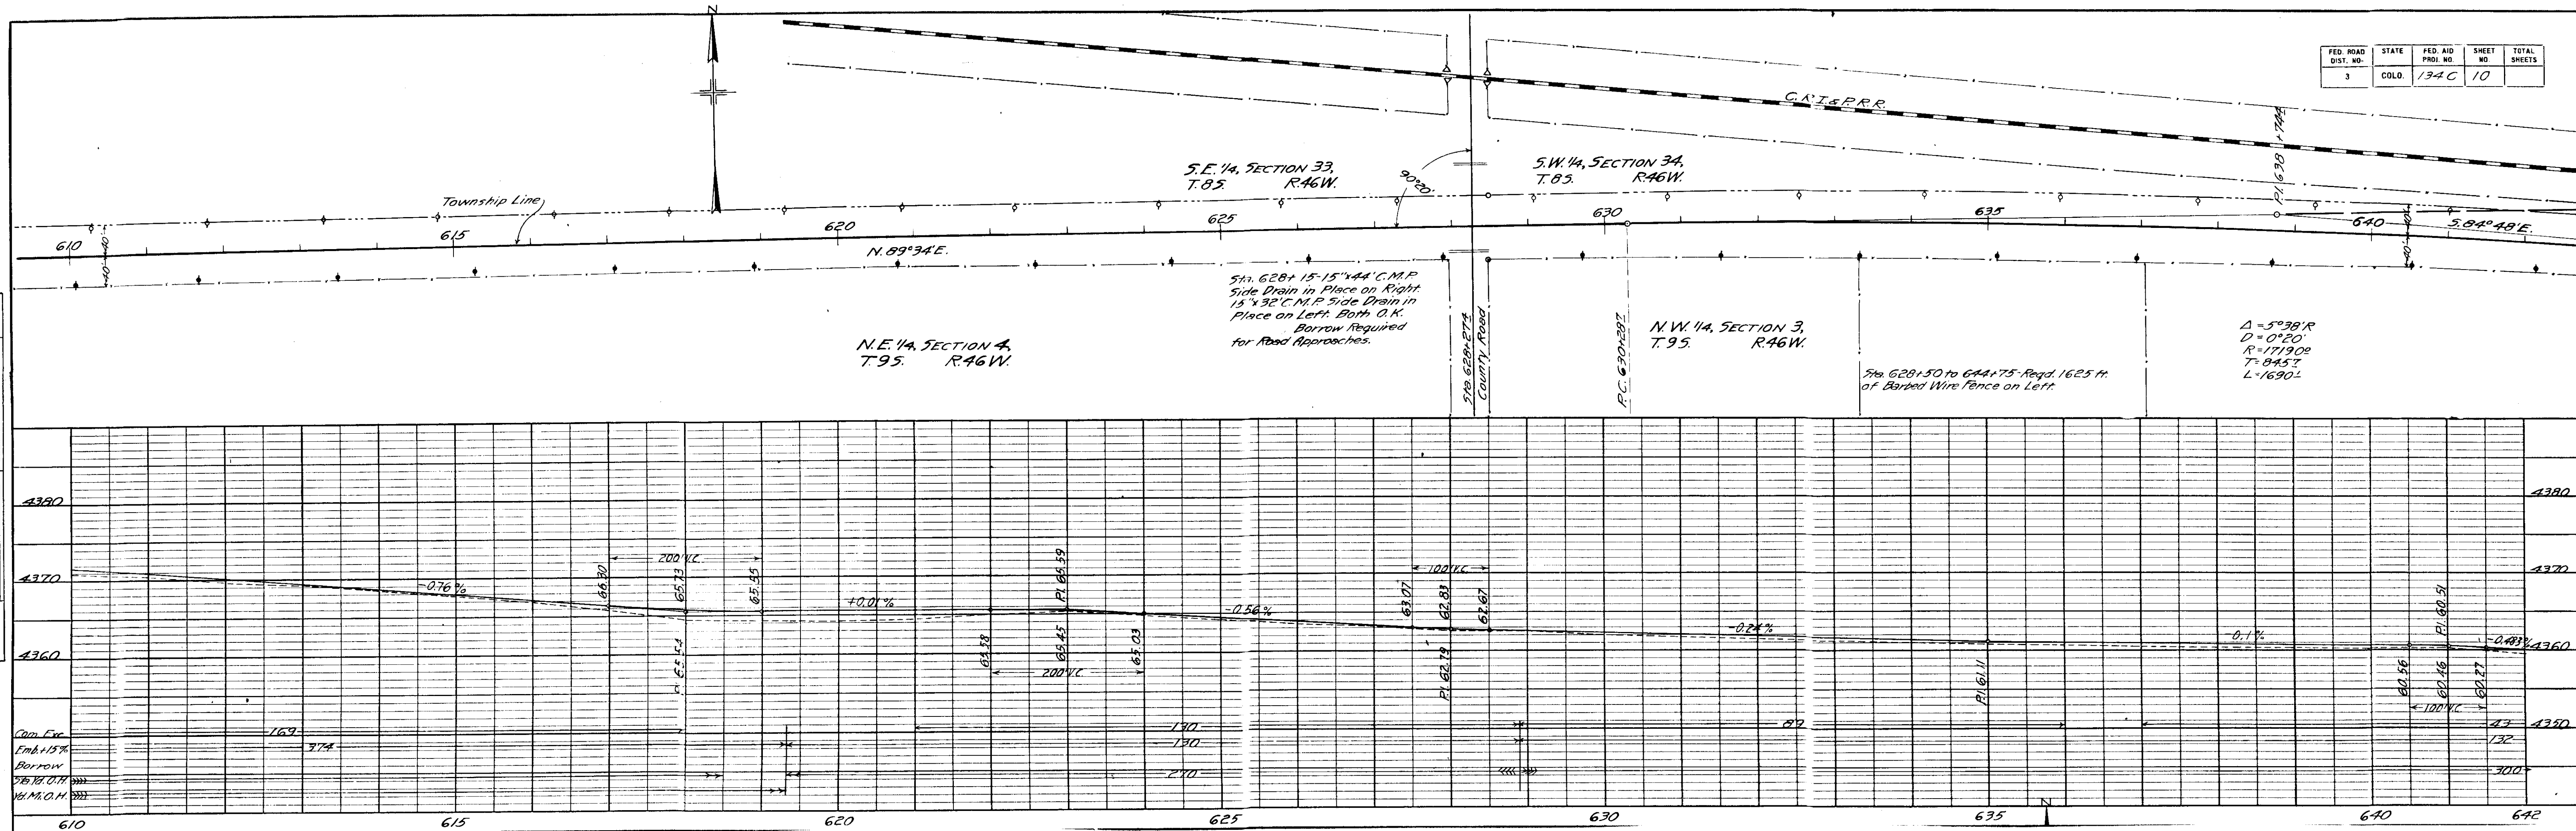


PROFILE	SURVEYED _____	BY _____	DATE _____
NOTE BOOK	PLOTTED _____	<i>S.B.L.</i>	<i>Oct 30</i>
NO. <i>2866</i>	GRADES CHECKED _____		
	B. M.'S NOTED _____		
	STRUCTURE NOTATIONS CH'KD _____		

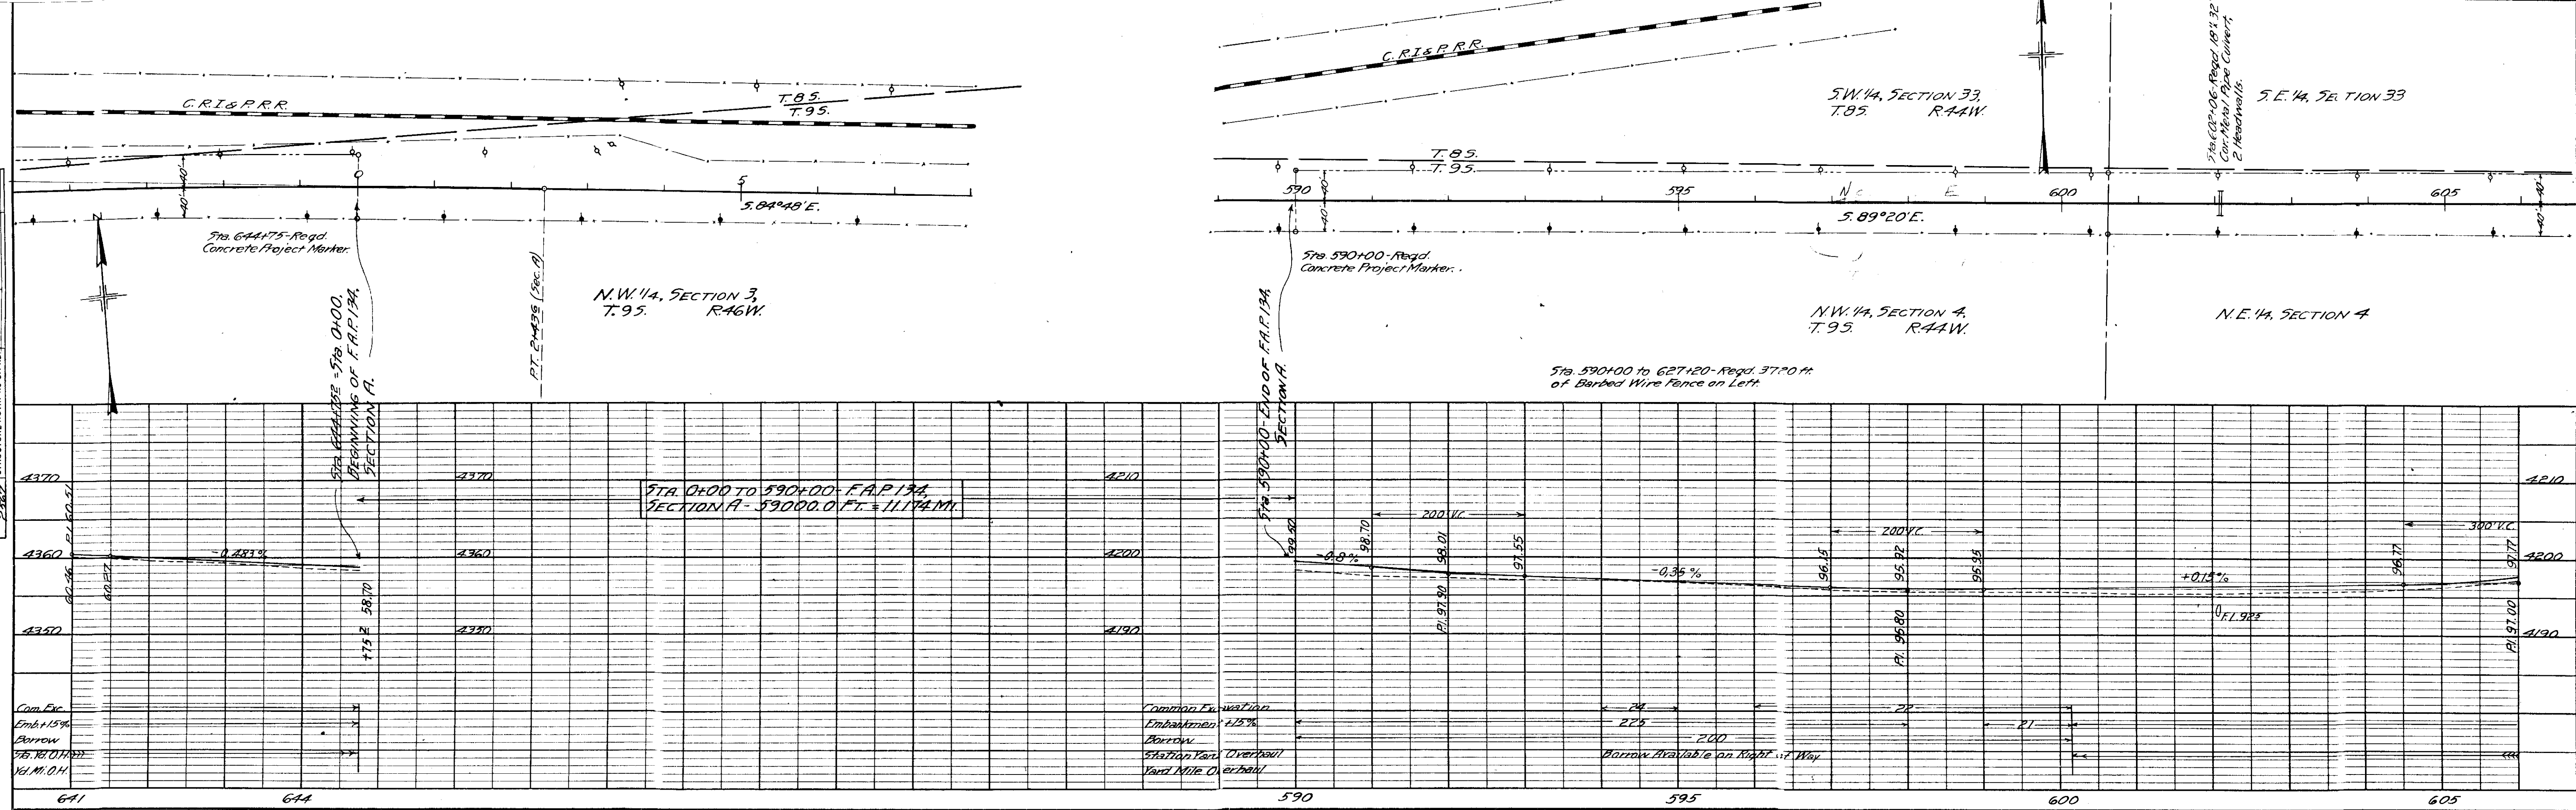


FED. ROAD DIST. NO.	STATE	FED. AID PROJ. NO.	SHEET NO.	TOTAL SHEETS
3	COLO.	134C	11	


PLAN	SURVEYED	DATE
	PLOTTED	
	NOTE BOOK ALIGNMENT CHECKED	
	RT. OF WAY CHECKED	5. B. L.

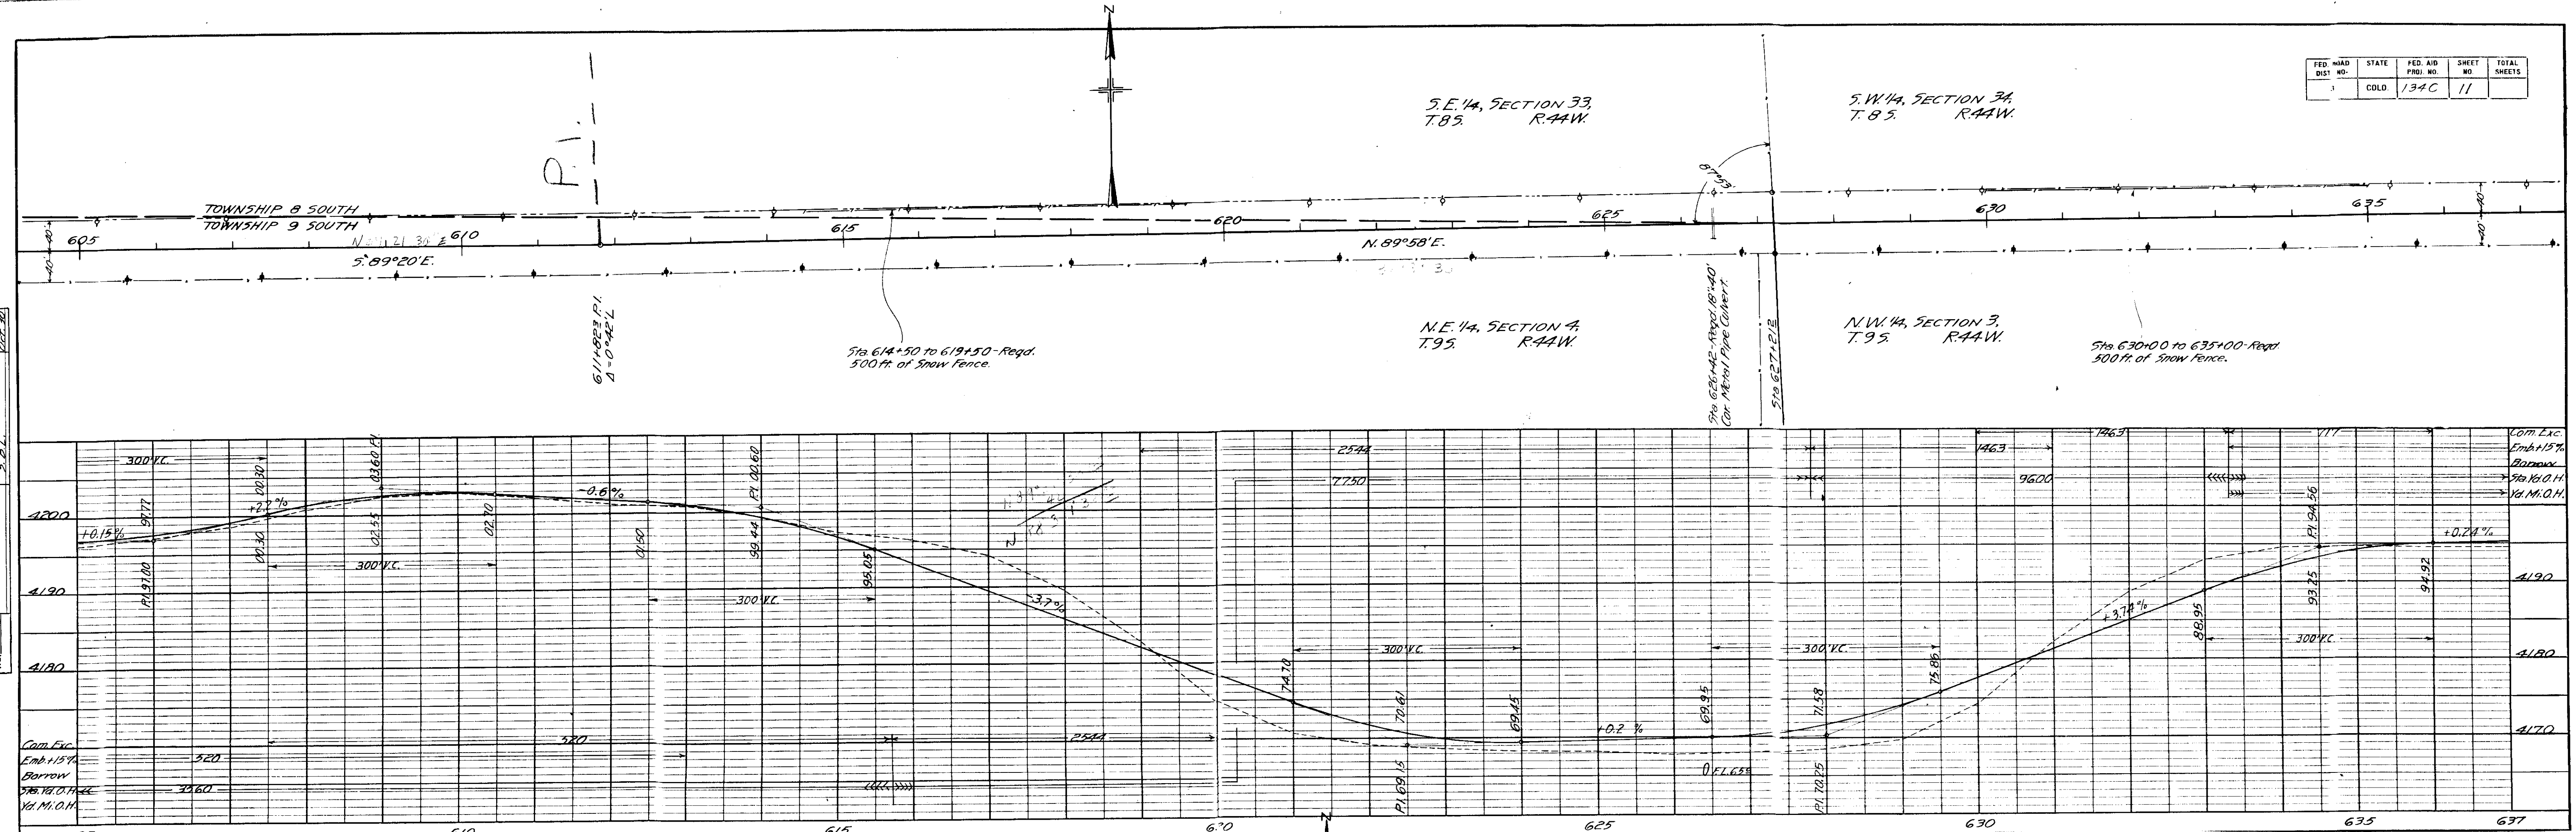

PROFILE	DATE
SURVEYED	BY
PLOTTED	DATE
NOTE BOOK GRADES CHECKED	
NO. 2387	
STRUCTURE NOTATIONS CH'KD	

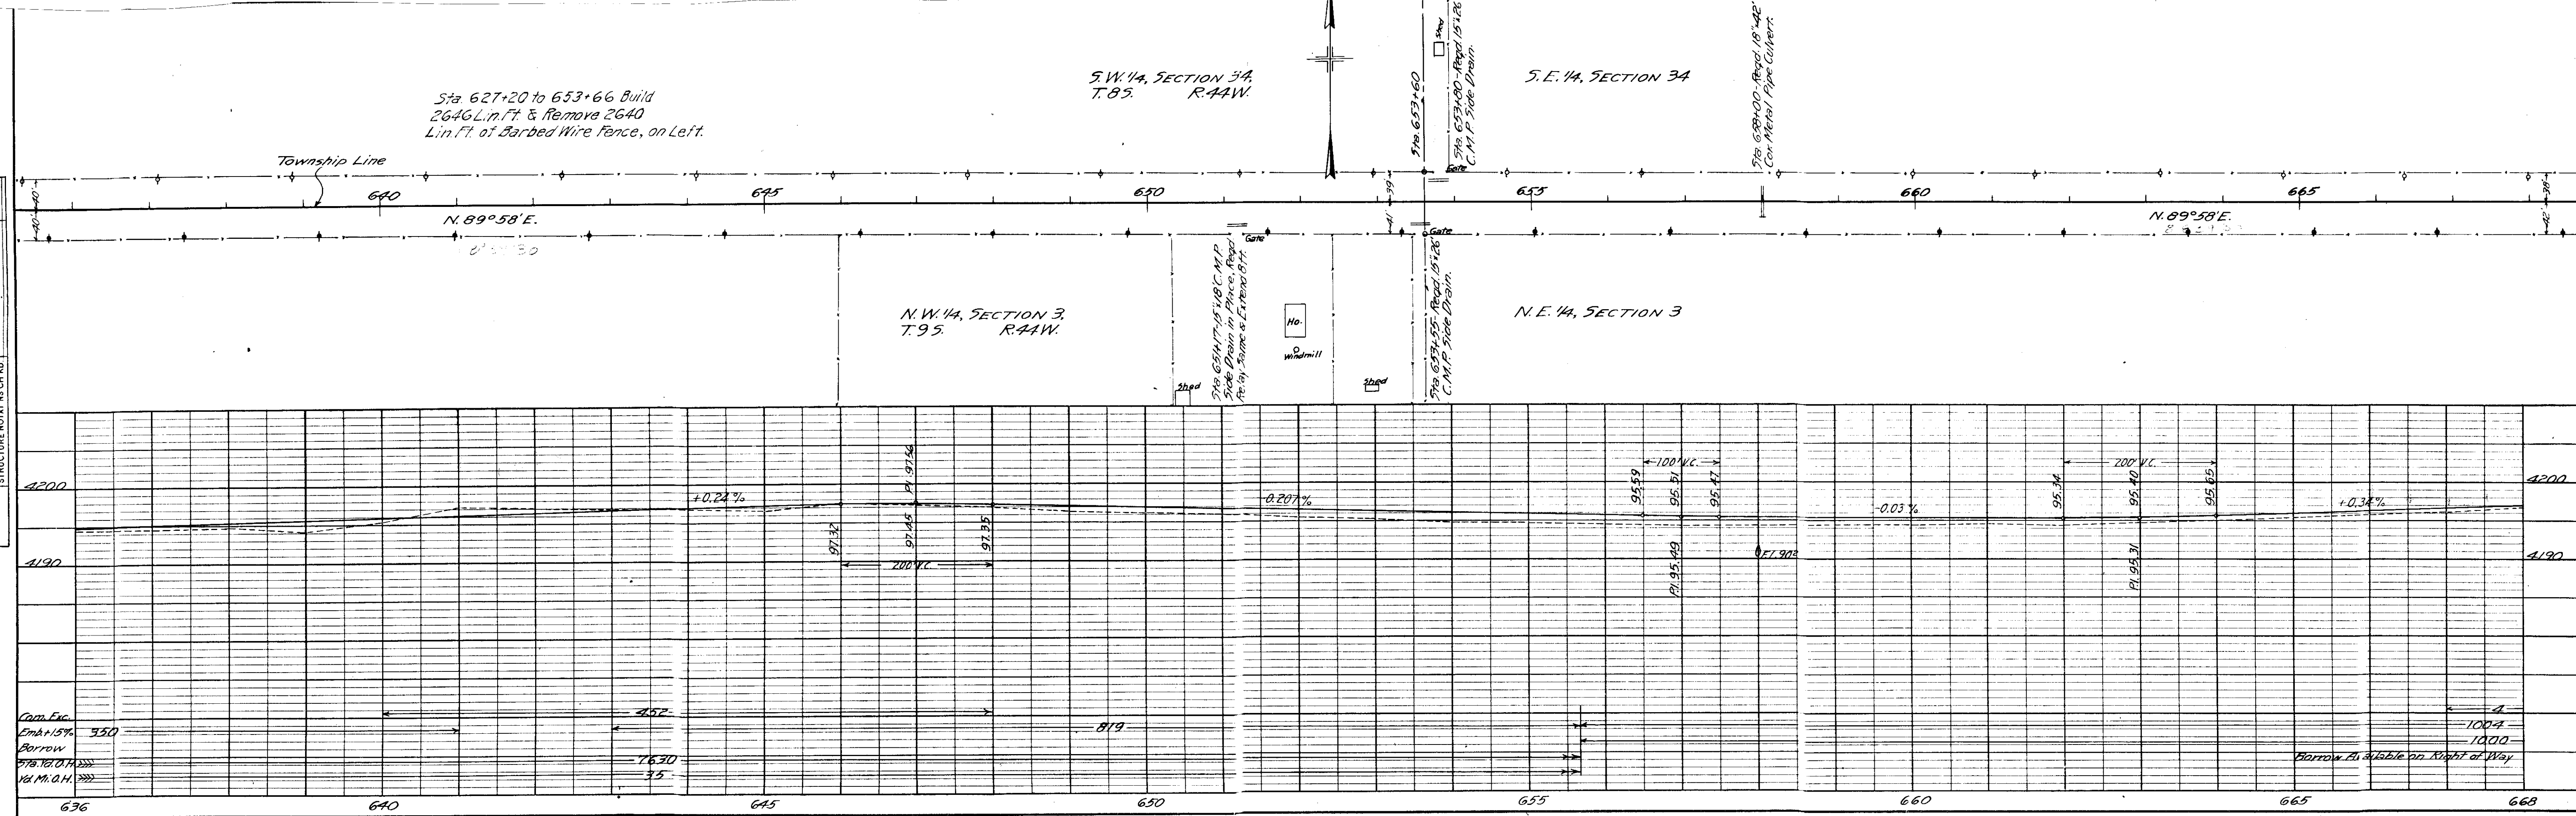


FED. ROAD DIST. NO.	STATE	FED. AID PROJ. NO.	SHEET NO.	TOTAL SHEETS
3	COLO.	134C	12	

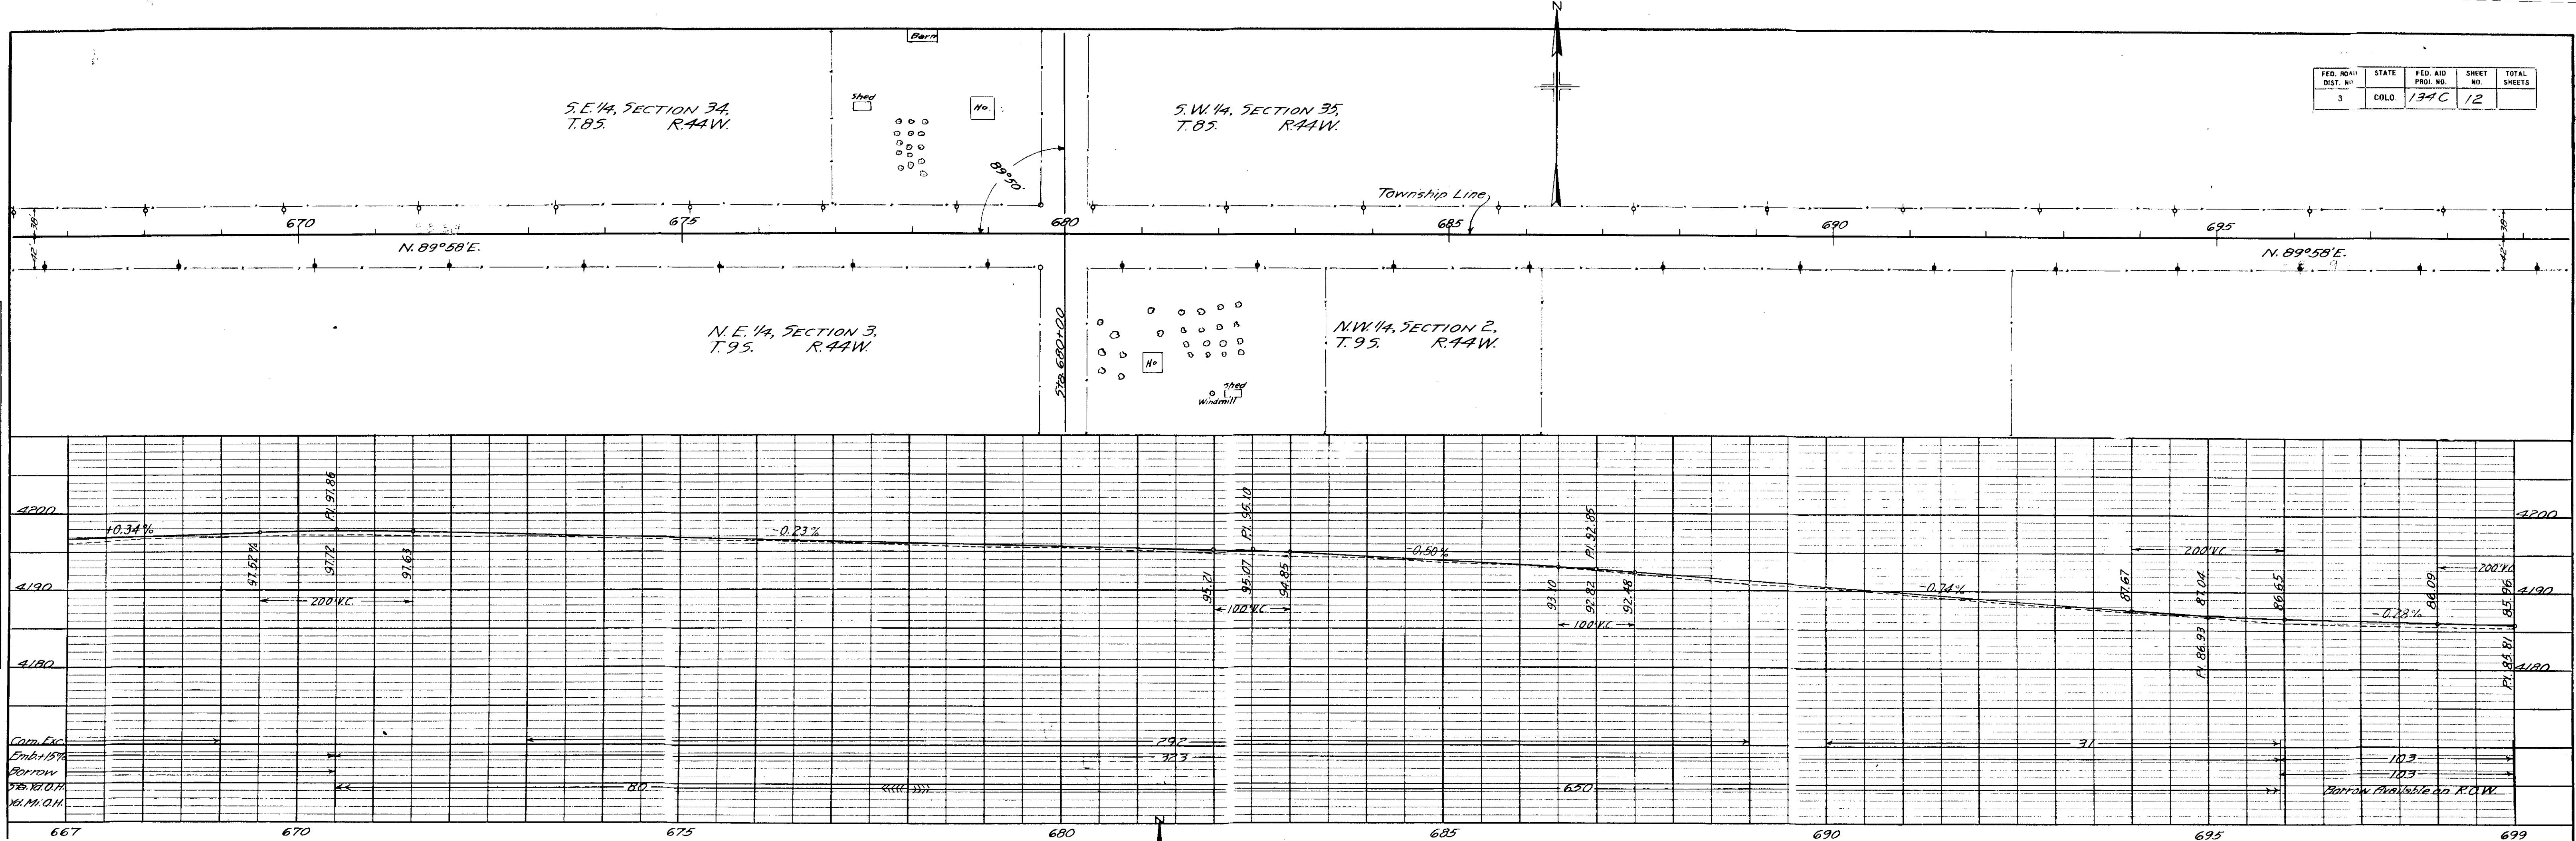


PLAN	SURVEYED	DATE
	PLOTTED	BY
	NOTE BOOK	ALIGNMENT CHECKED
	NO.	RT. OF WAY CHECKED

5. B. L.

PROFILE	SURVEYED	BY	DATE
NOTE BOOK	PLOTTED	S.P.L.	Oct. 30
NO. 2567	GRADES CHECKED		
	B. M.'S NOTED		
	STRUCTURE NOTATION'S CHECKED		

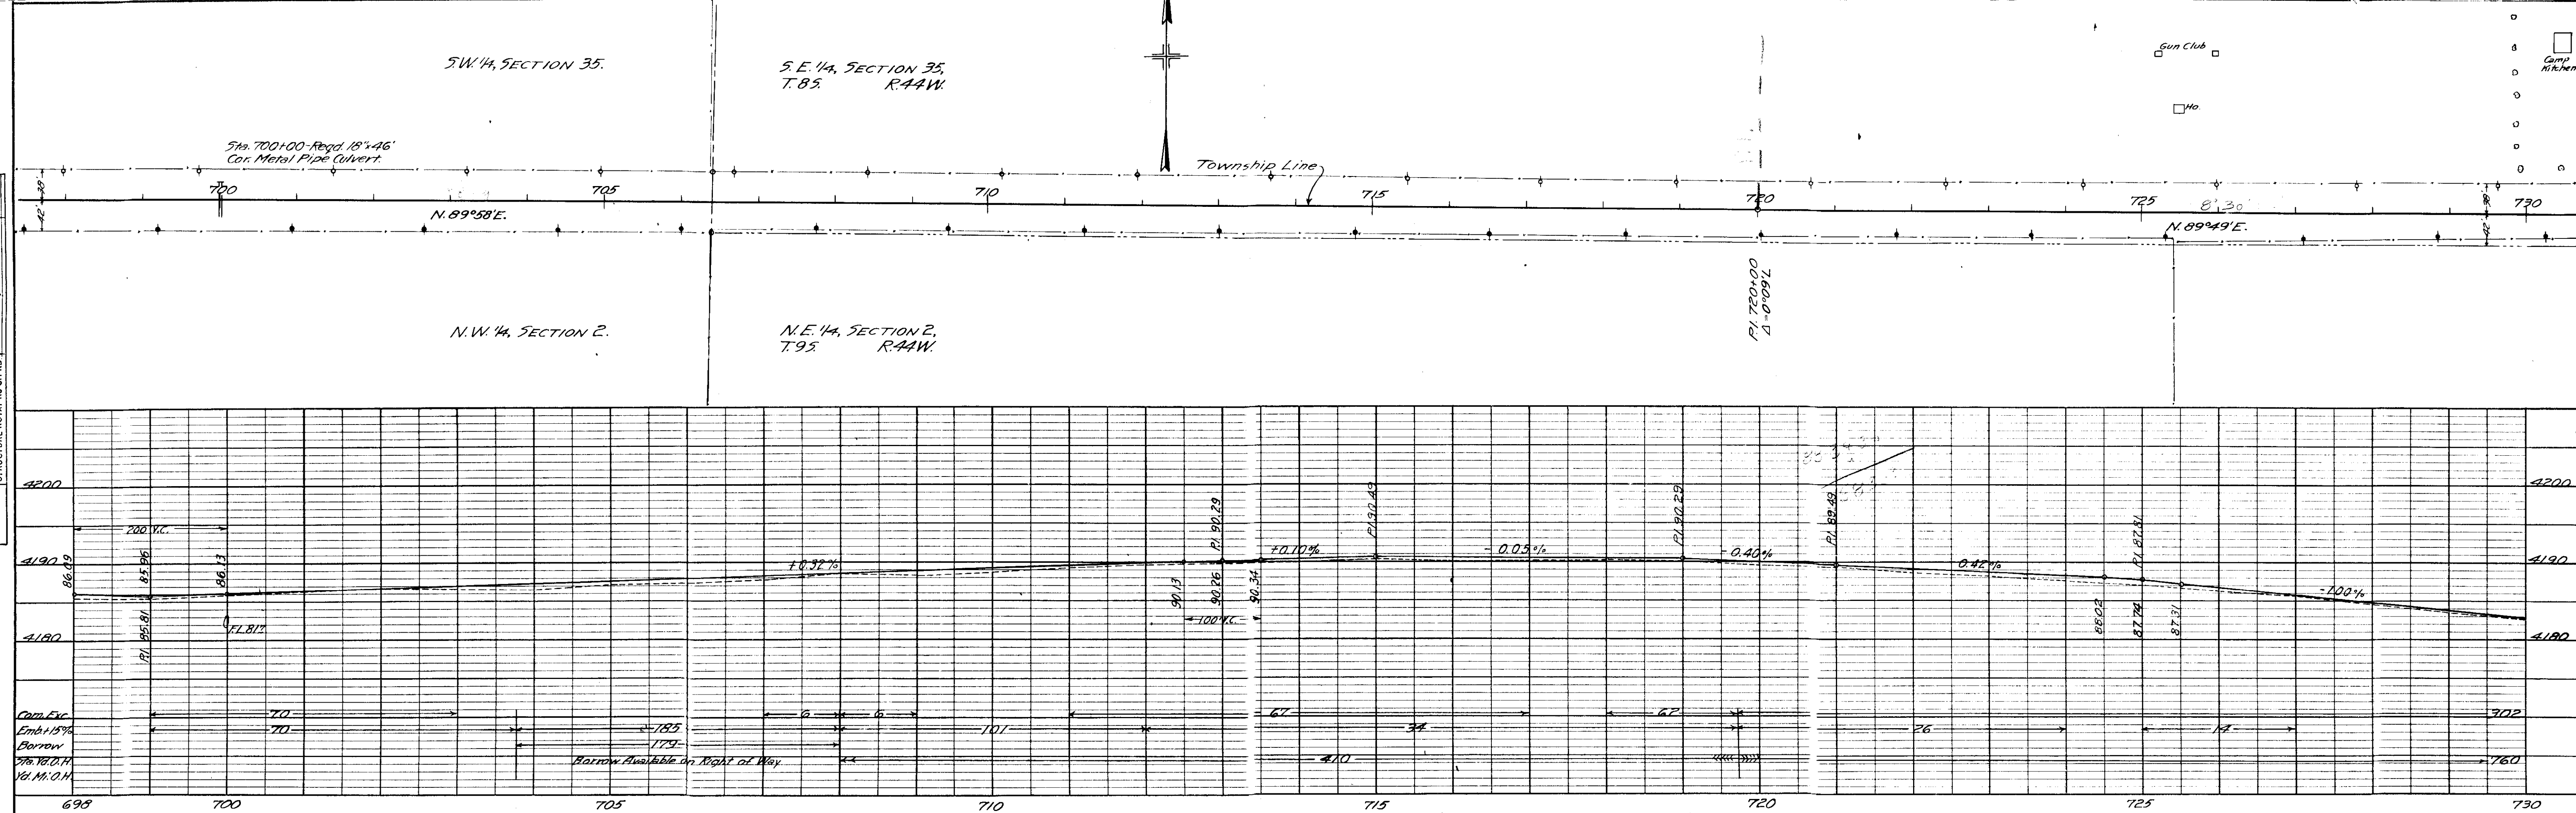

PLAN	SURVEYED	BY	DATE
	PLOTTED		
	ALIGNMENT CHECKED		
	RT. OF WAY CHECKED		
NO. _____	_____	5 B 1	Oct 30

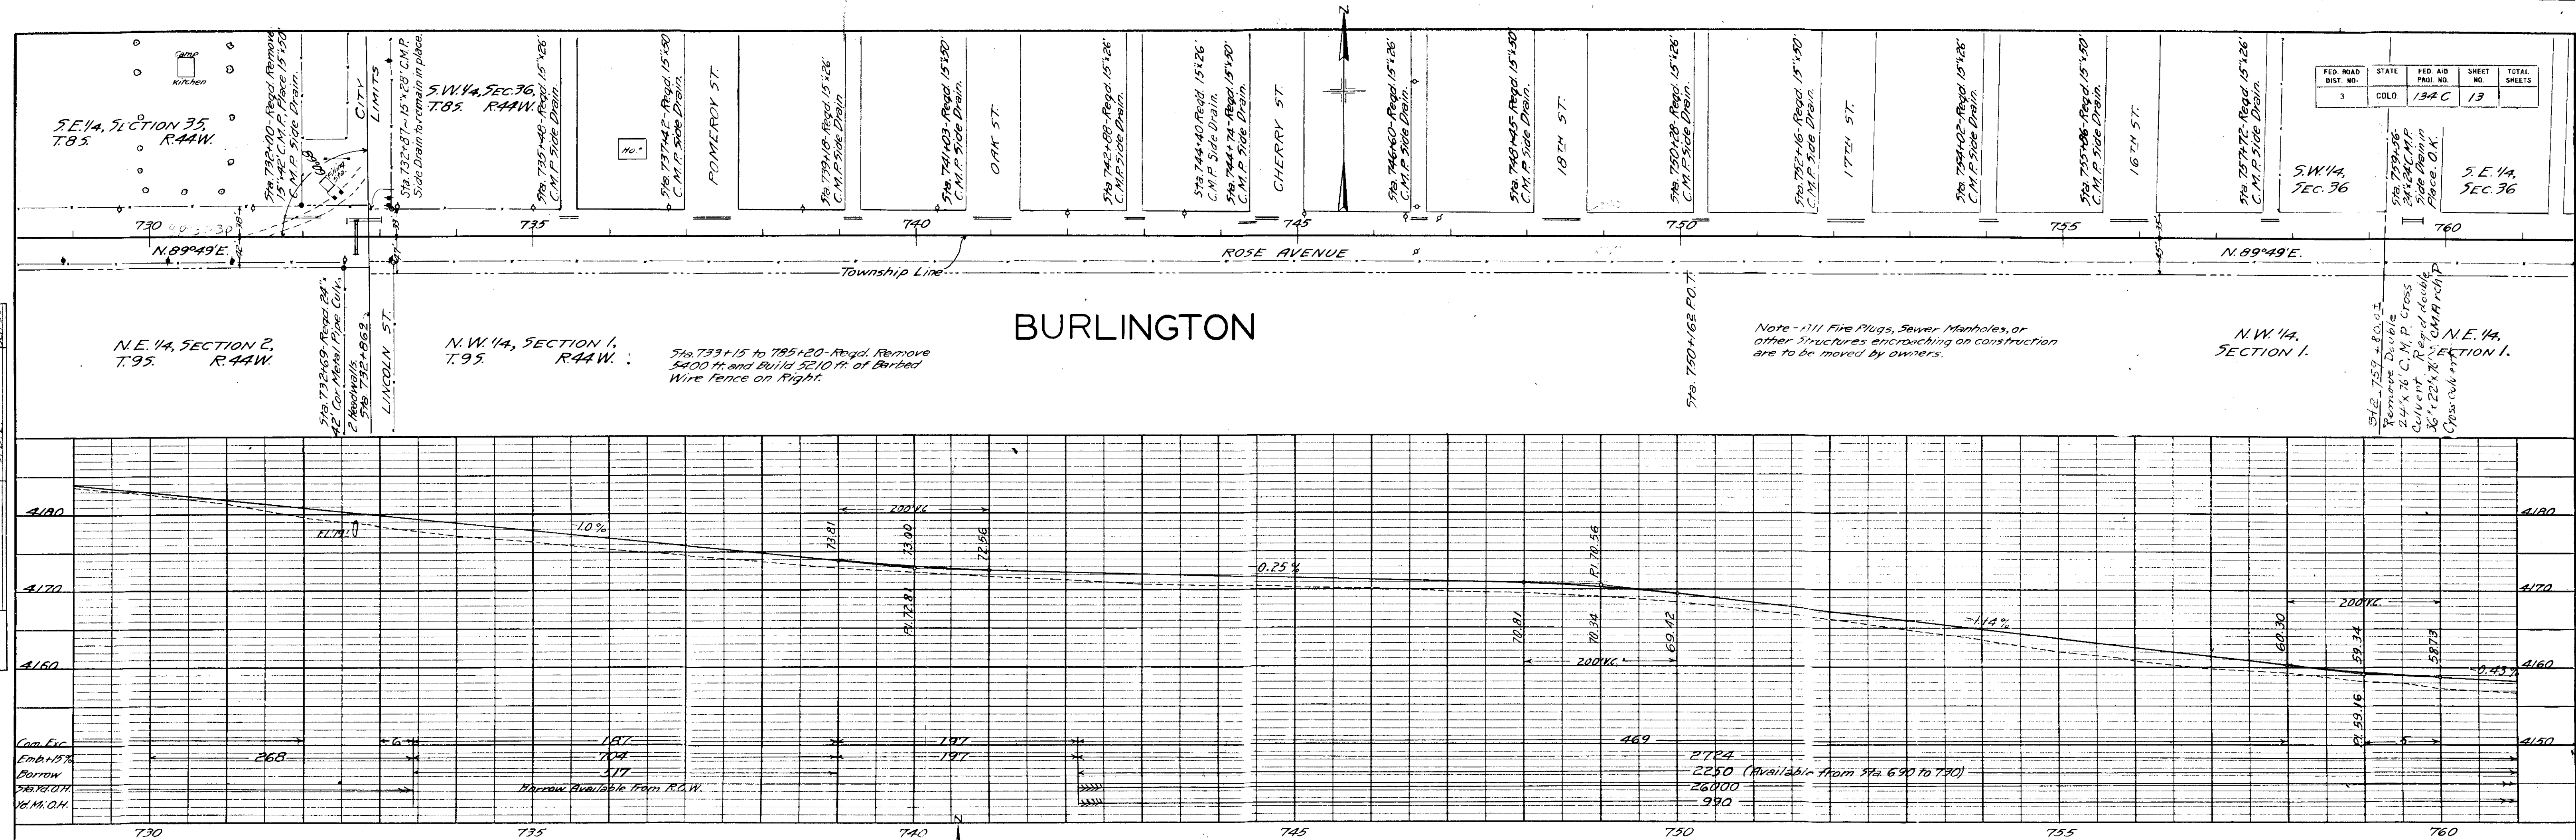

PROFILE				BY	DATE
NOTE BOOK	SURVEYED				
NO. 2567	PLOTTED			S. B. L.	Oct. 30
	GRADES CHECKED				
	B. M. & NOTED				
	STRUCTURE NOTATIONS CHECKED				

