

FED. ROAD DIST. NO.	STATE	FED. AID PROJ. NO.	SHEET NO.	TOTAL SHEETS
1	CO.	168-A	1	1

INDEX OF SHEETS

1. TITLE PAGE.
2. TYPICAL CROSS-SECTIONS & SUMMARY OF QUANTITIES.
3. CULVERT HEADWALLS.
4. STANDARD 36" CONCRETE SIPHON.
5. " 48" " "
- 6-12. PLAN & PROFILE.
- 13-23. CROSS-SECTIONS.
- 5-A. STANDARD SIPHONS.


INDEX FOR REOPENED DIVISION No. 1
 1. TITLE SHEET.
 2. TYPICAL CROSS SECTION & SUMMARY SHEET
 3. STANDARD PROJECT MARKER M 24 D.

COLORADO STATE HIGHWAY DEPARTMENT PLAN AND PROFILE OF PROPOSED FEDERAL AID PROJECT NO. 168-A STATE HIGHWAY NO. 6 PROWERS COUNTY

CONVENTIONAL SIGNS

SURVEY LINE
 FENCE
 RAILROAD
 TELEPHONE LINE
 TELEGRAPH LINE
 TREE

SCALES
 ON PLAN, 1 IN. = 100 FT.
 ON PROFILE, 1 IN. = 100 FT. HORIZONTAL
 1 IN. = 10 FT. VERTICAL
 GRADE LINE ON PROFILE IS SHOWN AS GRADE OF FINISHED ROAD
 GROSS LENGTH OF PROJECT 30,027.0 Ft. = 5.687 Miles
 NET LENGTH OF PROJECT 29,957.0 Ft. = 5.673 Miles

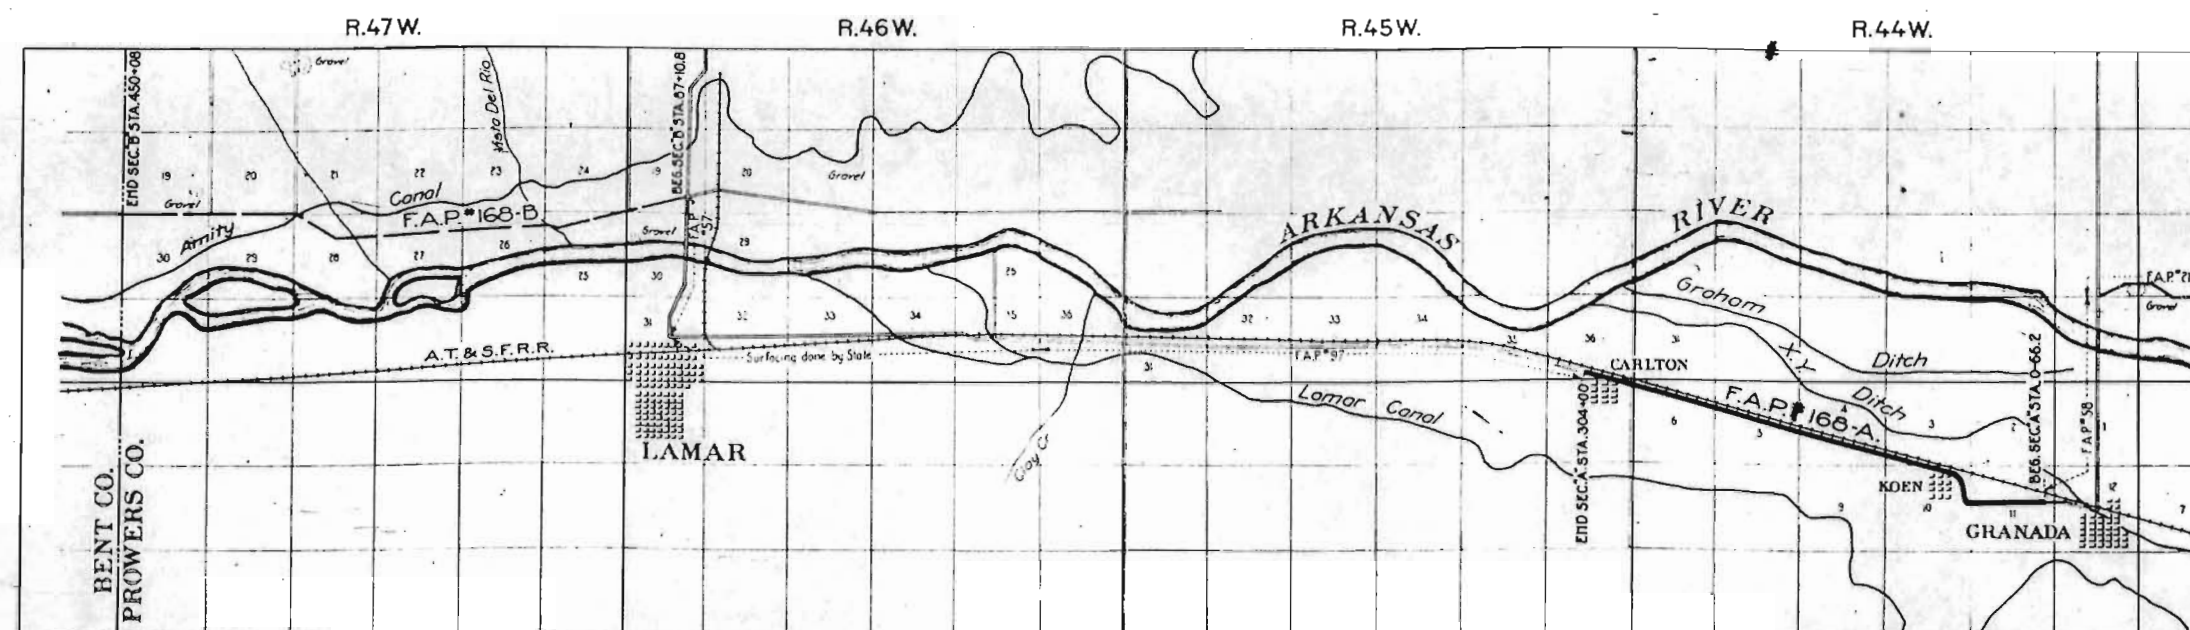

Scale 1 in. = 1 Mile

T.22S.

T.23S.


RECOMMENDED FOR APPROVAL
 ASSISTANT ENGINEER
 APPROVED
 STATE HIGHWAY ENGINEER
 RECOMMENDED FOR APPROVAL
 DIST. ENG. BUREAU PUBLIC ROADS
 RECOMMENDED FOR APPROVAL
 CHIEF ENG. BUREAU PUBLIC ROADS
 APPROVED
 DIRECTOR BUREAU PUBLIC ROADS


COLORADO STATE HIGHWAY DEPARTMENT.
 PROWERS COUNTY.
 LAMAR EAST

Right of Way Required From Sta. 281+073 To 287+869

Scale 1"=40'


F.A.P. 168.4

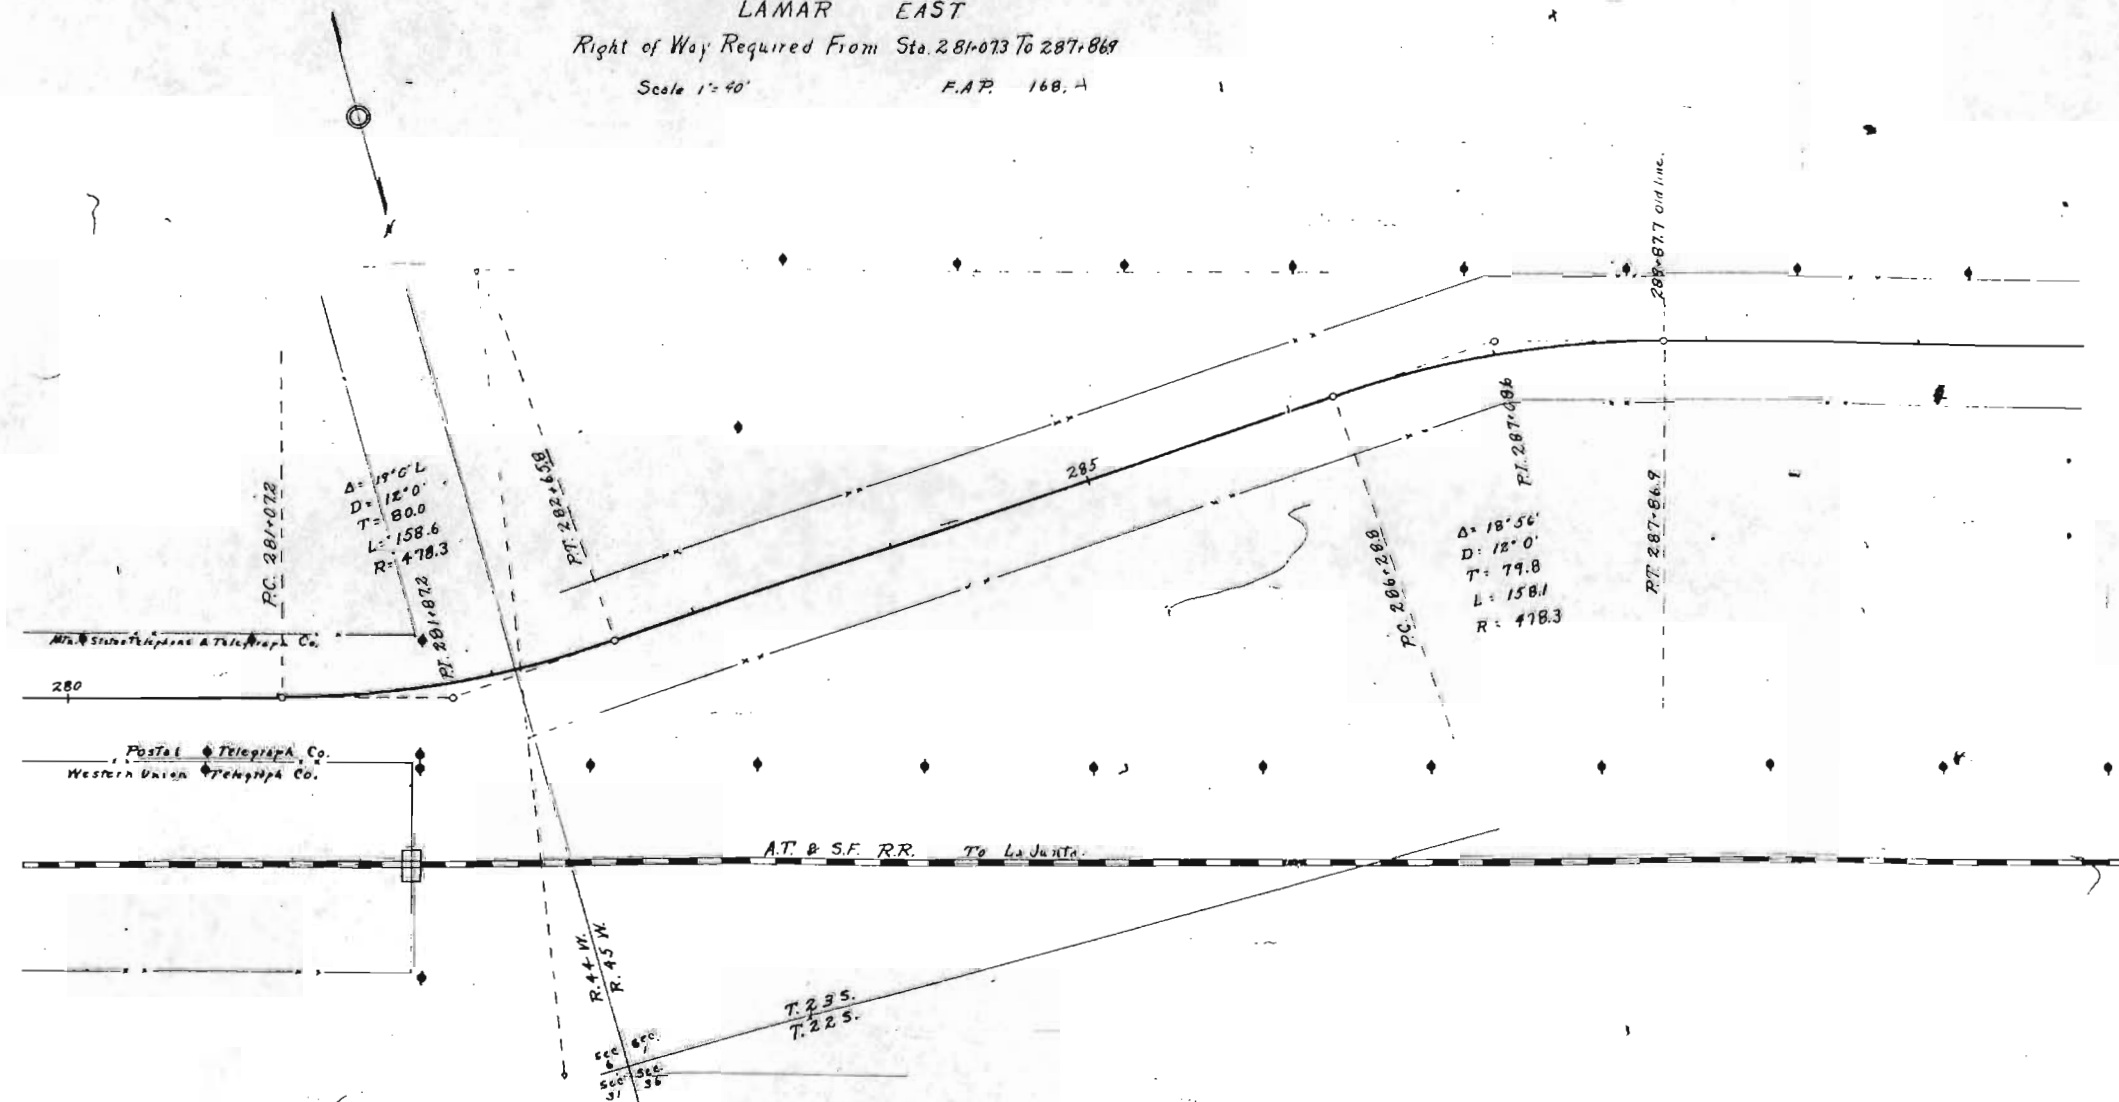

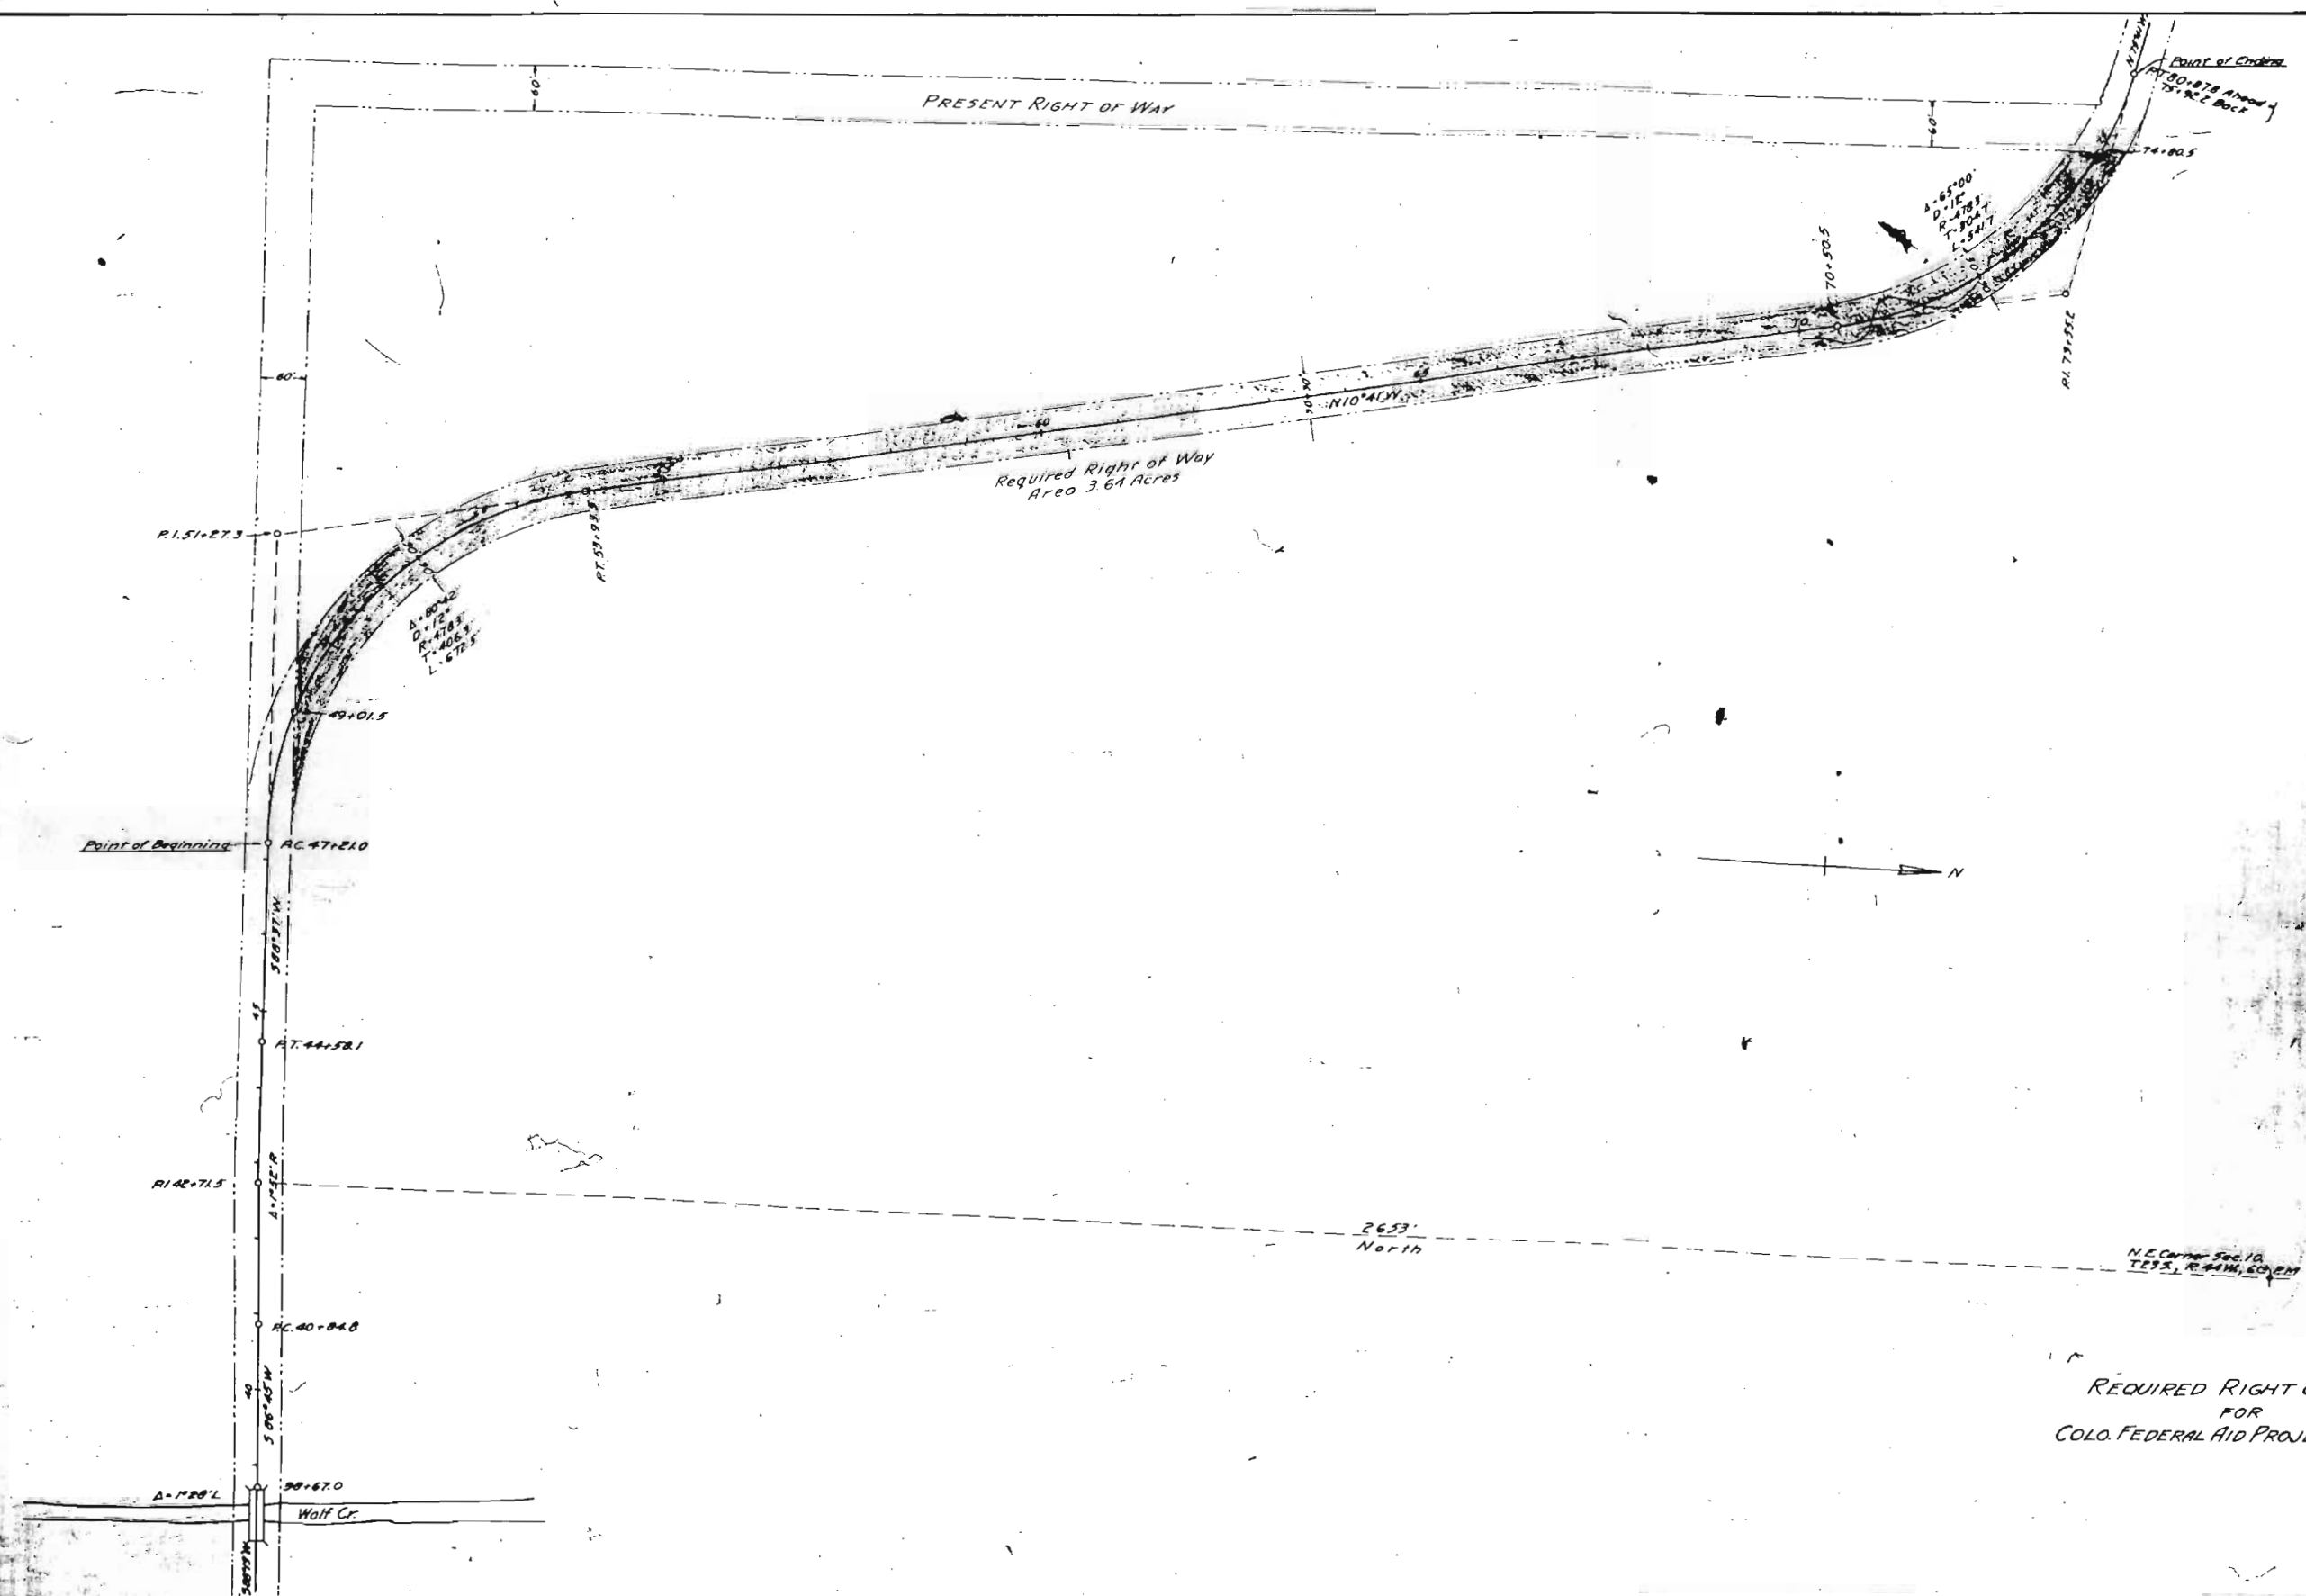


REQUIRED RIGHT OF WAY
FOR
COLO. FEDERAL AID PROJECT #168-A


FILE NO.	STATE	PRO. NO.	SHEET NO.	TOTAL SHEETS
1684	COLORADO	1684	1	1

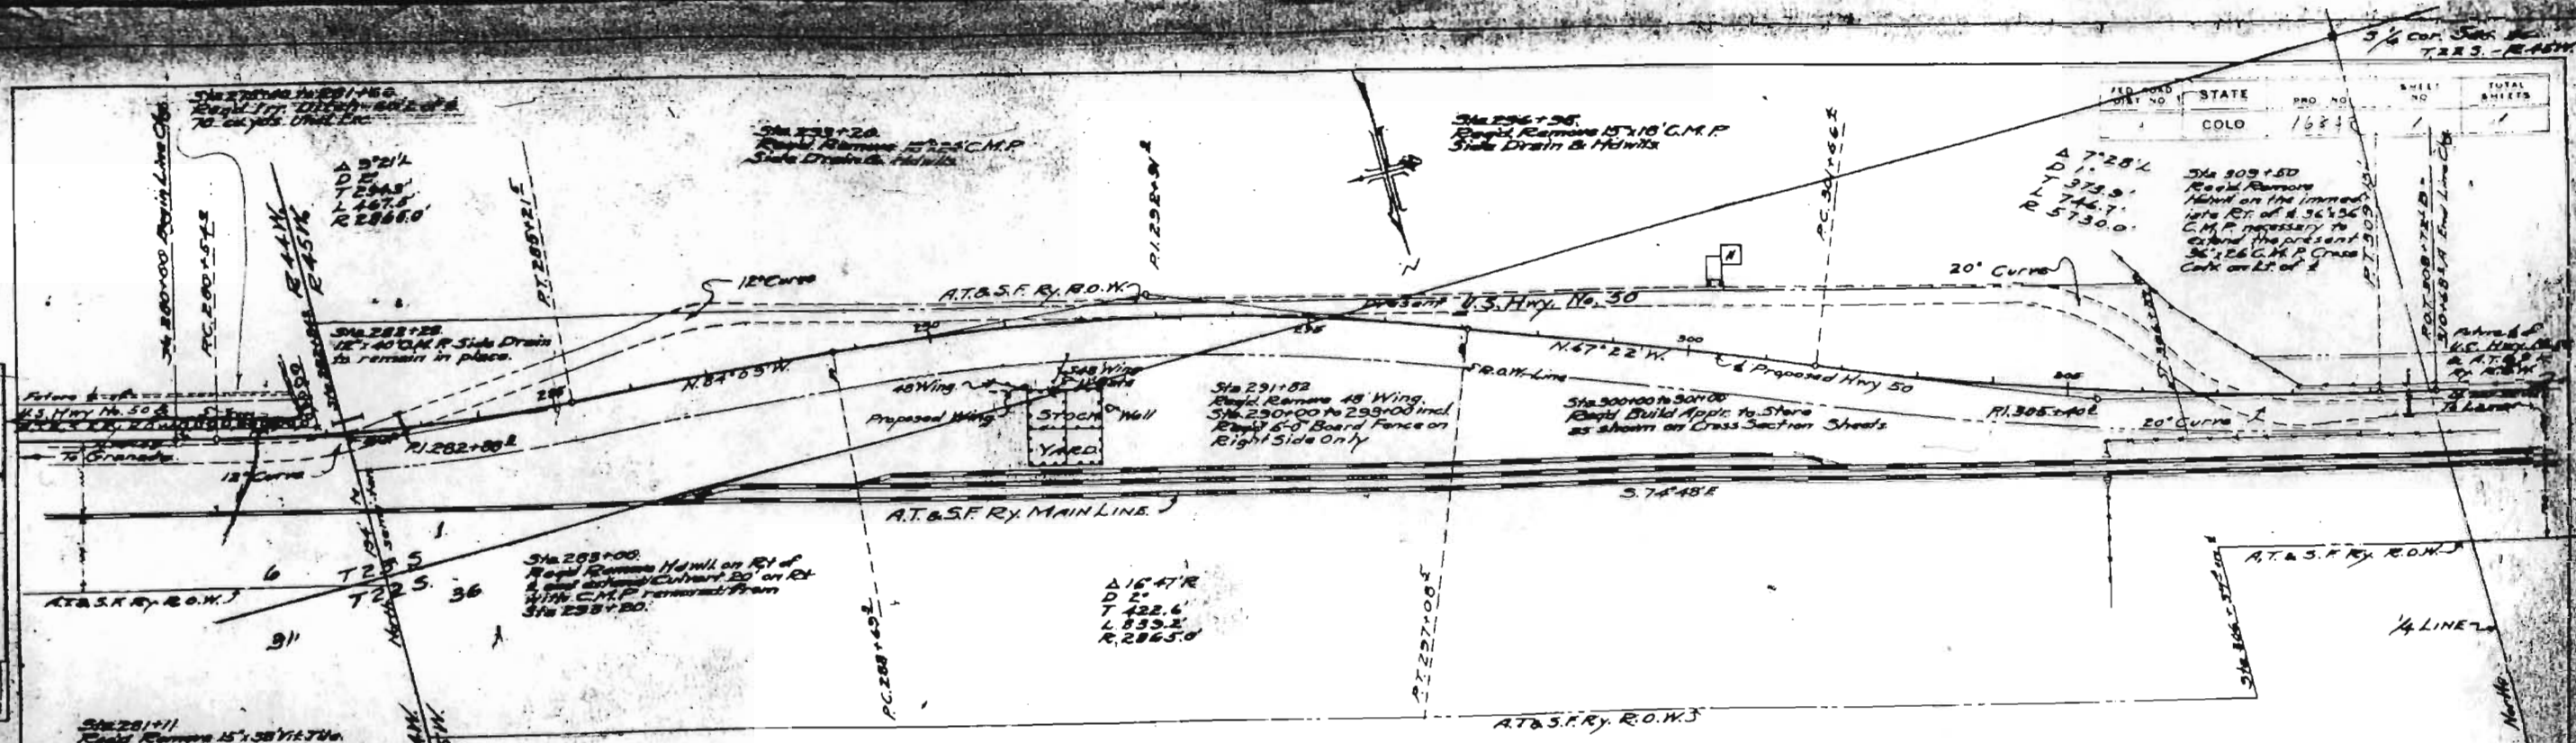


PROPOSED ALIGNMENT CHANGE-
CARLTON (GROVE) COLO.
U.S. HWY. NO. 50 - FLOWERS-CO.

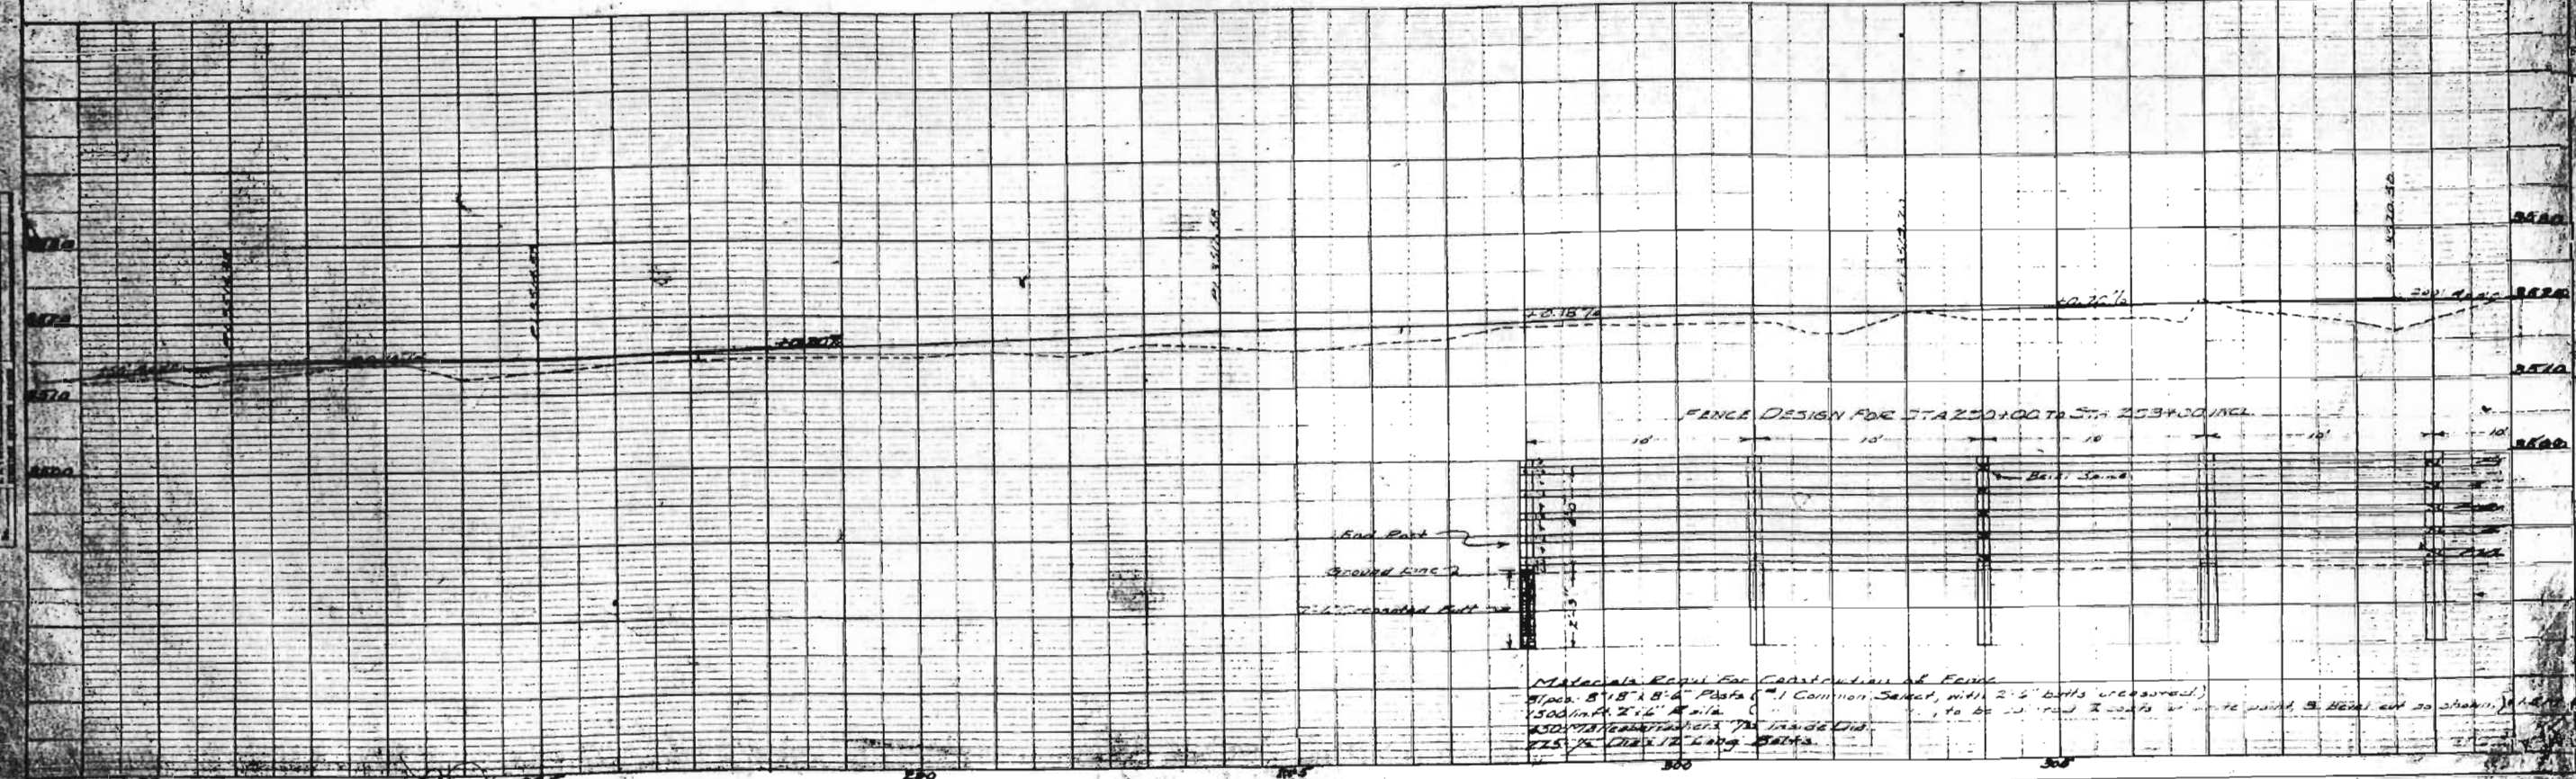


FENCE DESIGN FOR STA 280+00 TO STA 283+00 INCL.

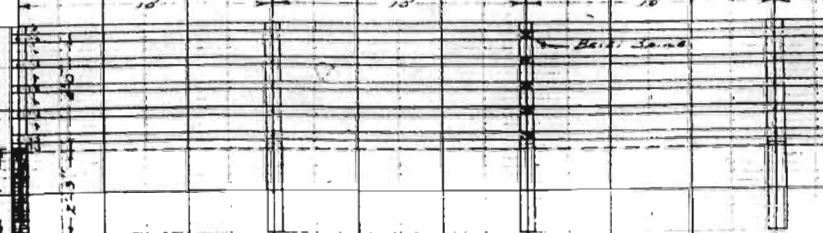

Materials Required for Construction of Fence
Approx. 8" x 8" Posts 100
1500 lin. ft. 2" x 6" Rails
450 lin. ft. 2" x 4" Rails
750 lin. ft. 12" Long Rails

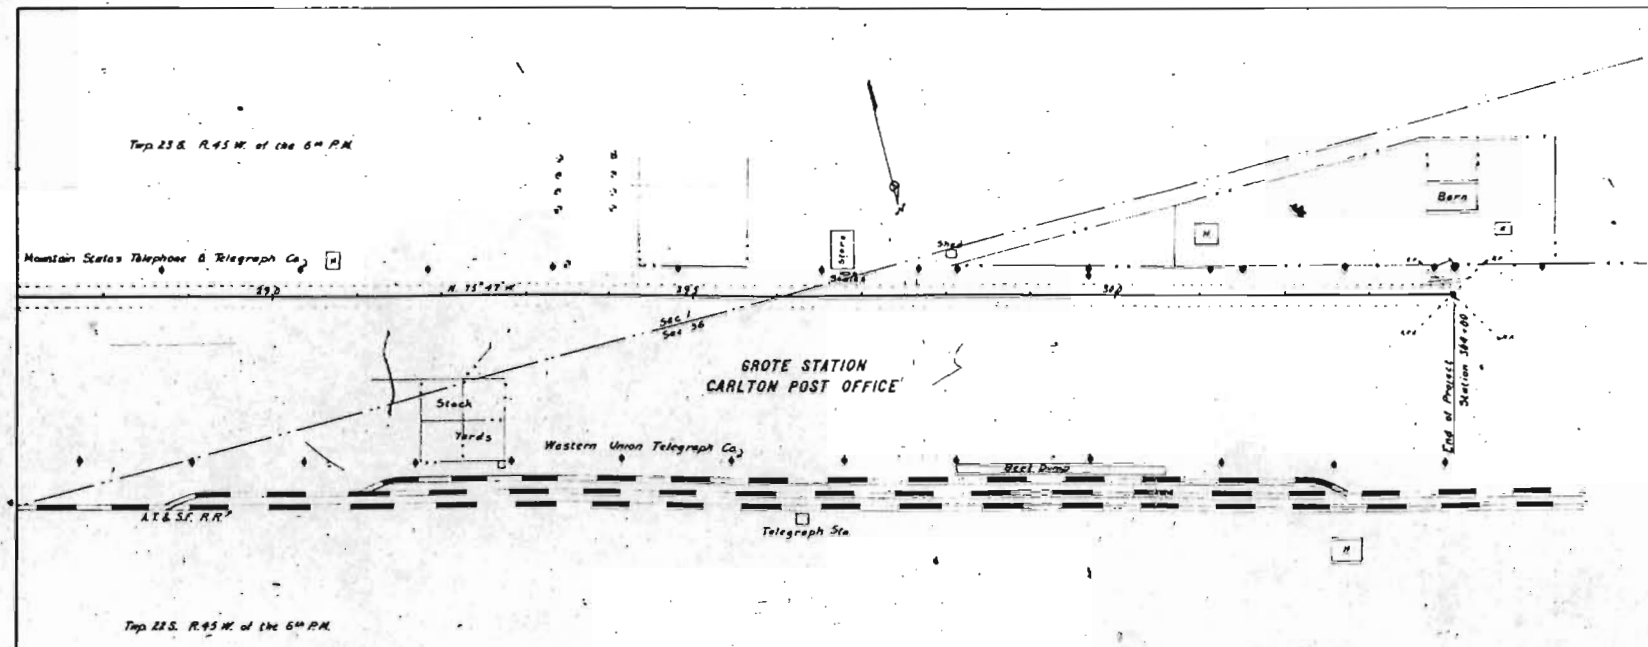

RECEIVED
MAY 20 1902

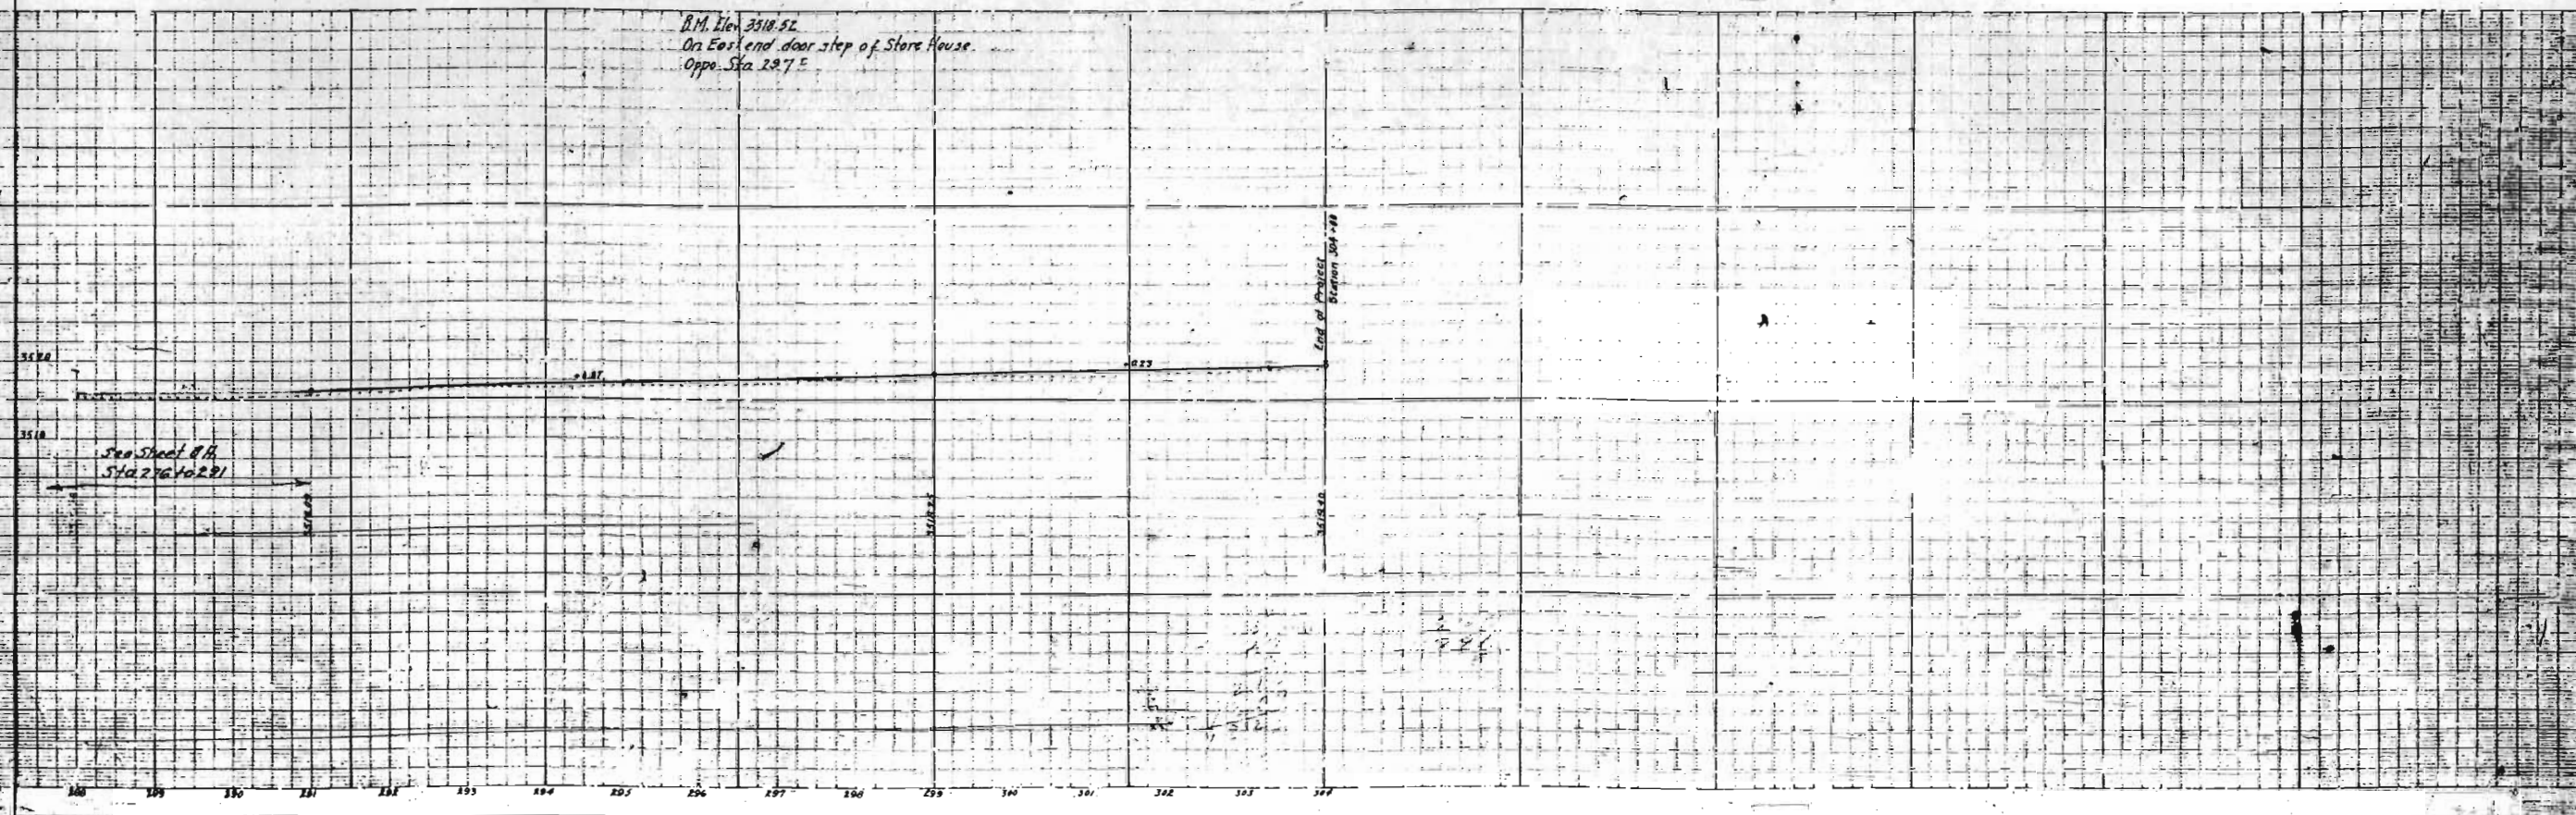

Mountain States Telephone & Telegraph Co.,

GROTE STATION
CARLTON POST OFFICE

Temp 22.5. R. 45 N of loc 64 PM.

B.M. Elev. 3518.52
On East end door step of Store House
Opp. Sta 2975

See Sheet 8A
Sta 276 to 291

End of Project

351940.

PLAN
 SUBMITTED
 DATE
 BY
 FOR

RECEIVED
 MAY 20 1922

PROFILE
 DATE
 BY
 FOR

