



INDEX OF SHEETS

COLORADO
STATE HIGHWAY DEPARTMENT
PLAN AND PROFILE OF PROPOSED
FEDERAL AID PROJECT NO. 182-H(I) & 182-I(I)
STATE HIGHWAY NO. 4
LAKE & EAGLE COUNTIES

FED. ROAD DIST. NO.	STATE	AW (PE) FA. PROJ. NO.	SHEET NO.	TOTAL SHEETS
3	COLO.	182-H (I) 182-I (I)	1	

CONVENTIONAL SIGNS

CENTER LINE OF SURVEY ————
RIGHT OF WAY LINES ————
TOWNSHIP OR RANGE LINES ————
SECTION LINES ————
ONE-QUARTER SECTION LINES ————
BARBED WIRE FENCES ————
POLE LINE ————
RAILROAD ————
PRESENT ROAD ————

SCALES


ON PLAN, 1 IN. = 100 FT.
ON PROFILE 1 IN. = 100 FT. HORIZONTAL
1 IN. = 10 FT. VERTICAL

GRADE LINE ON PROFILE IS SHOWN AS GRADE OF FINISHED ROAD

F.A.P. 182-H (I) { GROSS LENGTH OF PROJECT } 157838 FT. = 2.989 MI.
{ NET LENGTH OF PROJECT }
F.A.P. 182-I (I) { GROSS LENGTH OF PROJECT } 151049 FT. = 2.861 MI.
{ NET LENGTH OF PROJECT }

RIGHT OF WAY

INFORMATION OBTAINED FROM AVAILABLE COUNTY RECORDS

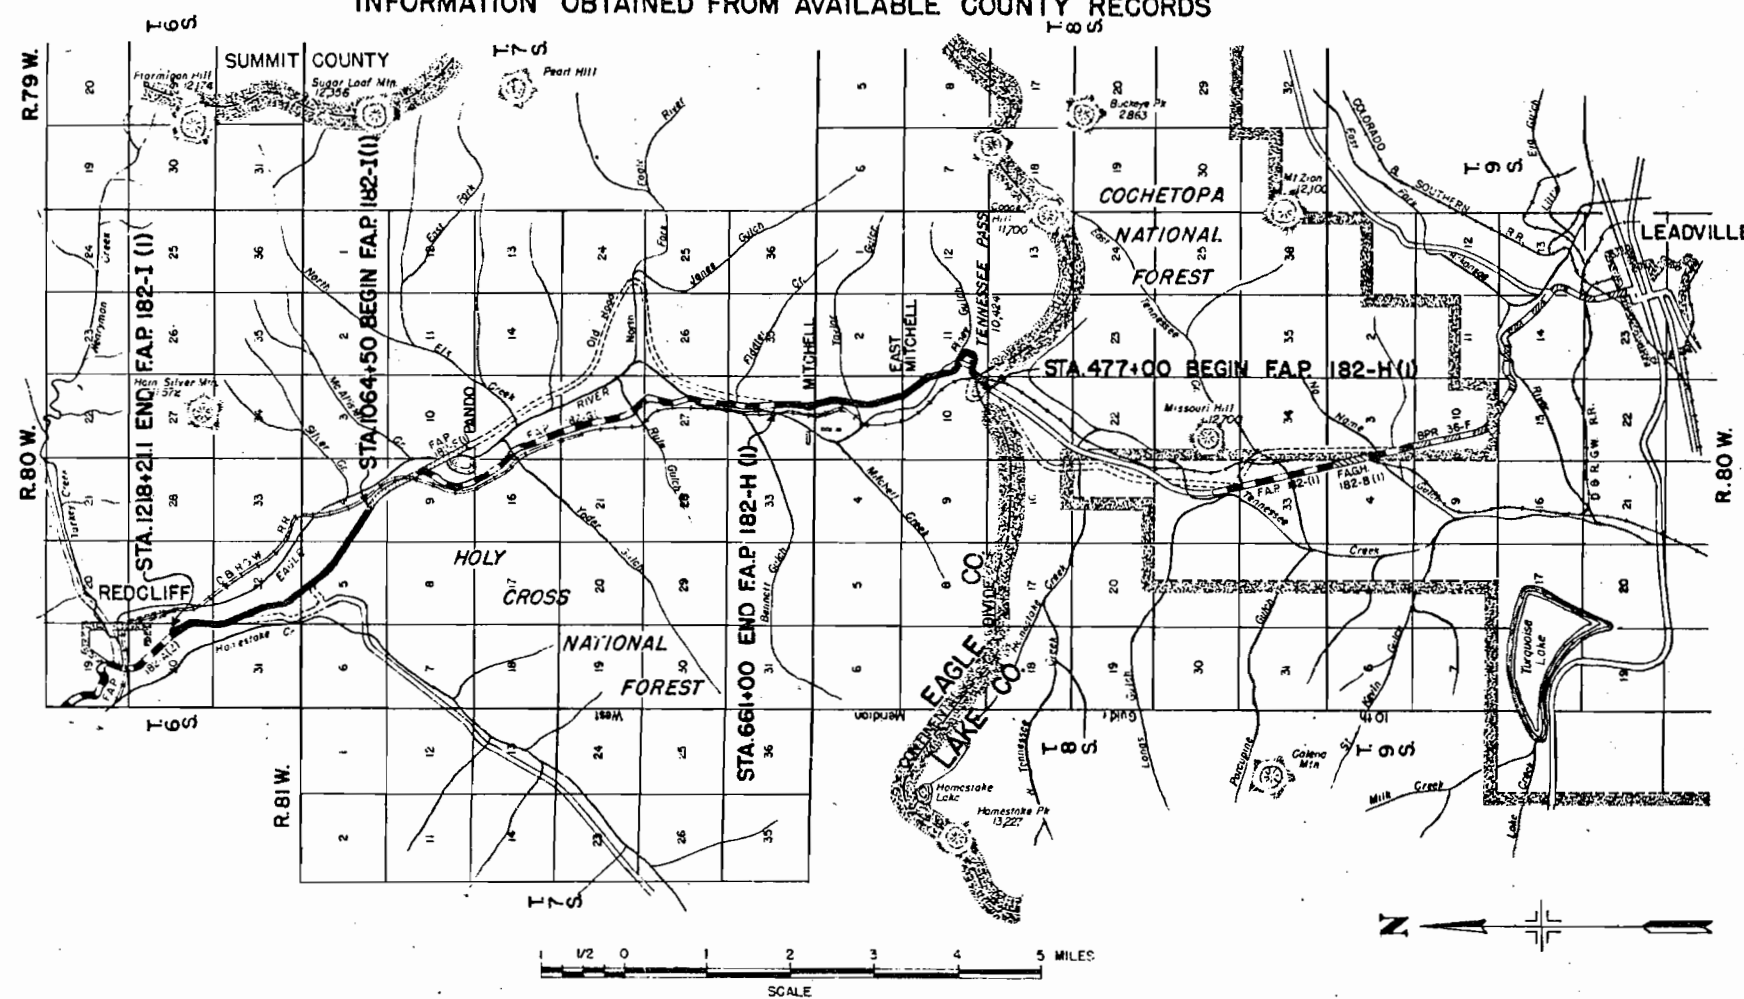

RECOMMENDED FOR APPROVAL

ASSISTANT ENGINEER

APPROVED

STATE HIGHWAY ENGINEER

RECOMMENDED FOR APPROVAL

DIST. ENG. BUREAU PUBLIC ROADS

RECOMMENDED FOR APPROVAL


CHIEF ENG. BUREAU PUBLIC ROADS


APPROVED

DIRECTOR BUREAU PUBLIC ROADS



PROFILE	SURVEYED	BY	DATE
NOTE BOOK	PLOTTED		
MO.	GRADES CHECKED		
	B. M. NOTED		
	STRUCTURE NOTATIONS CH. AD.		

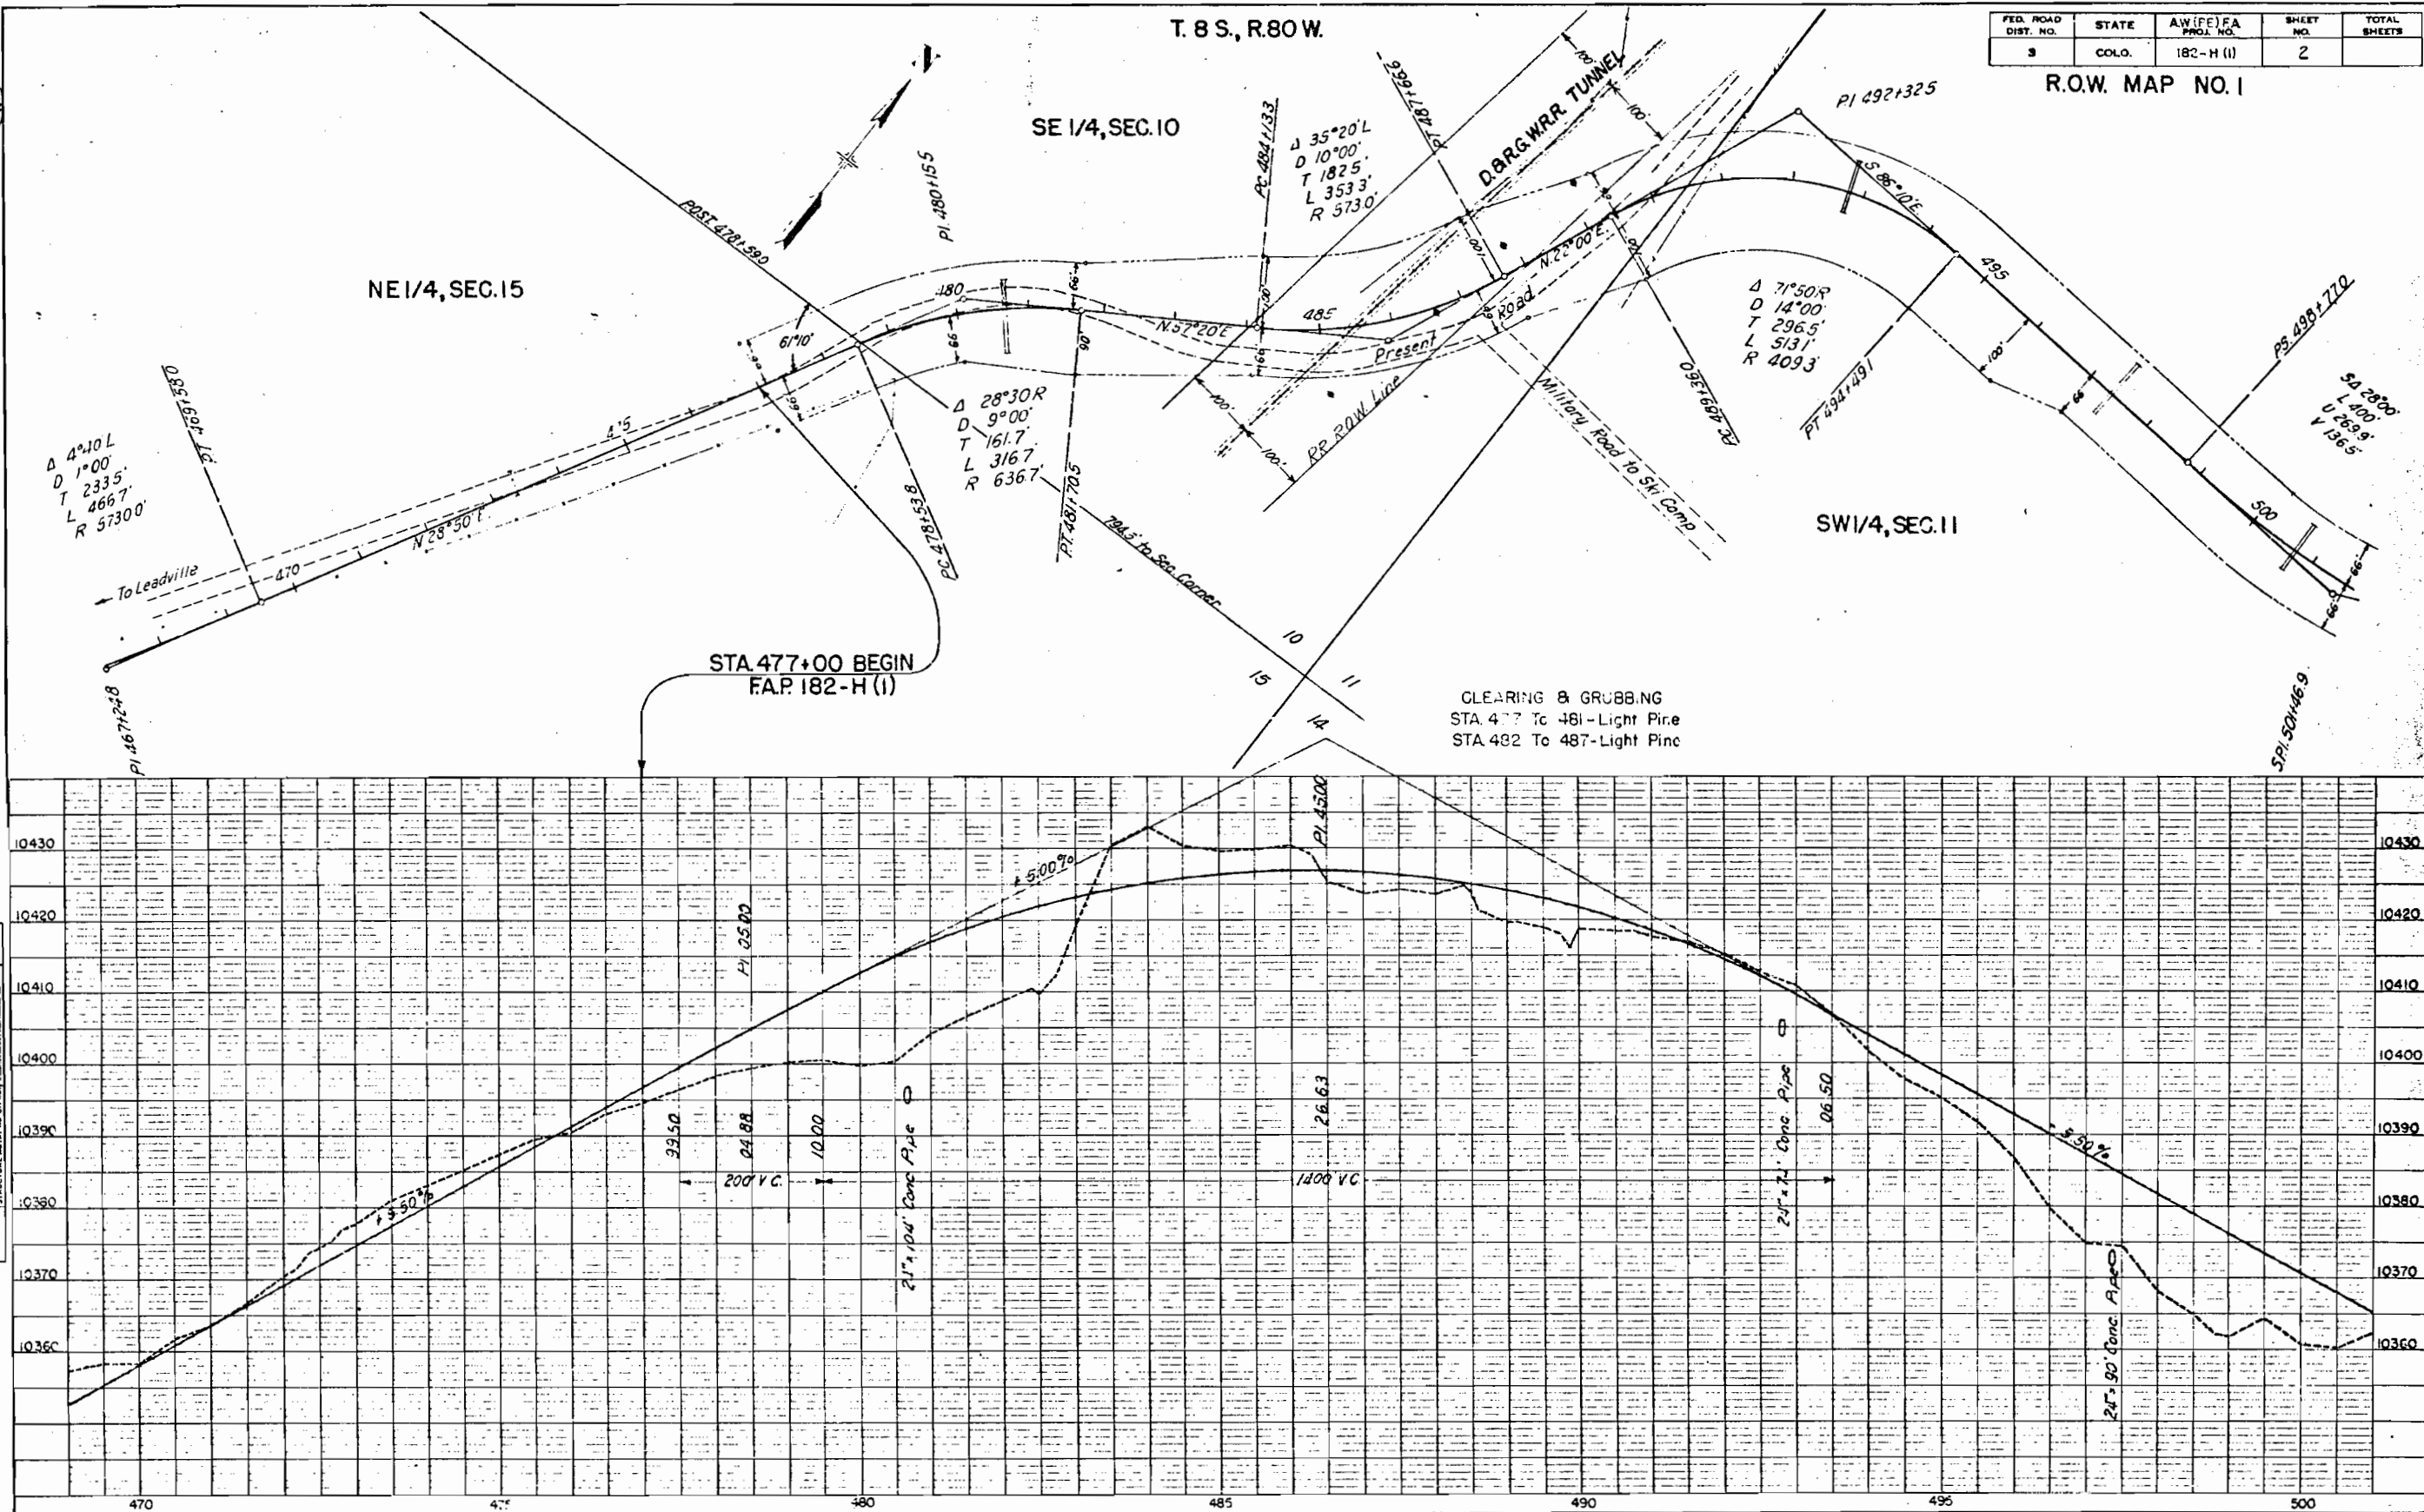

 


SW 1/4, SEC. 1

T.8S., R.80W.


NE 1/4, SEC. 10

R.O.W. MAP NO. 2

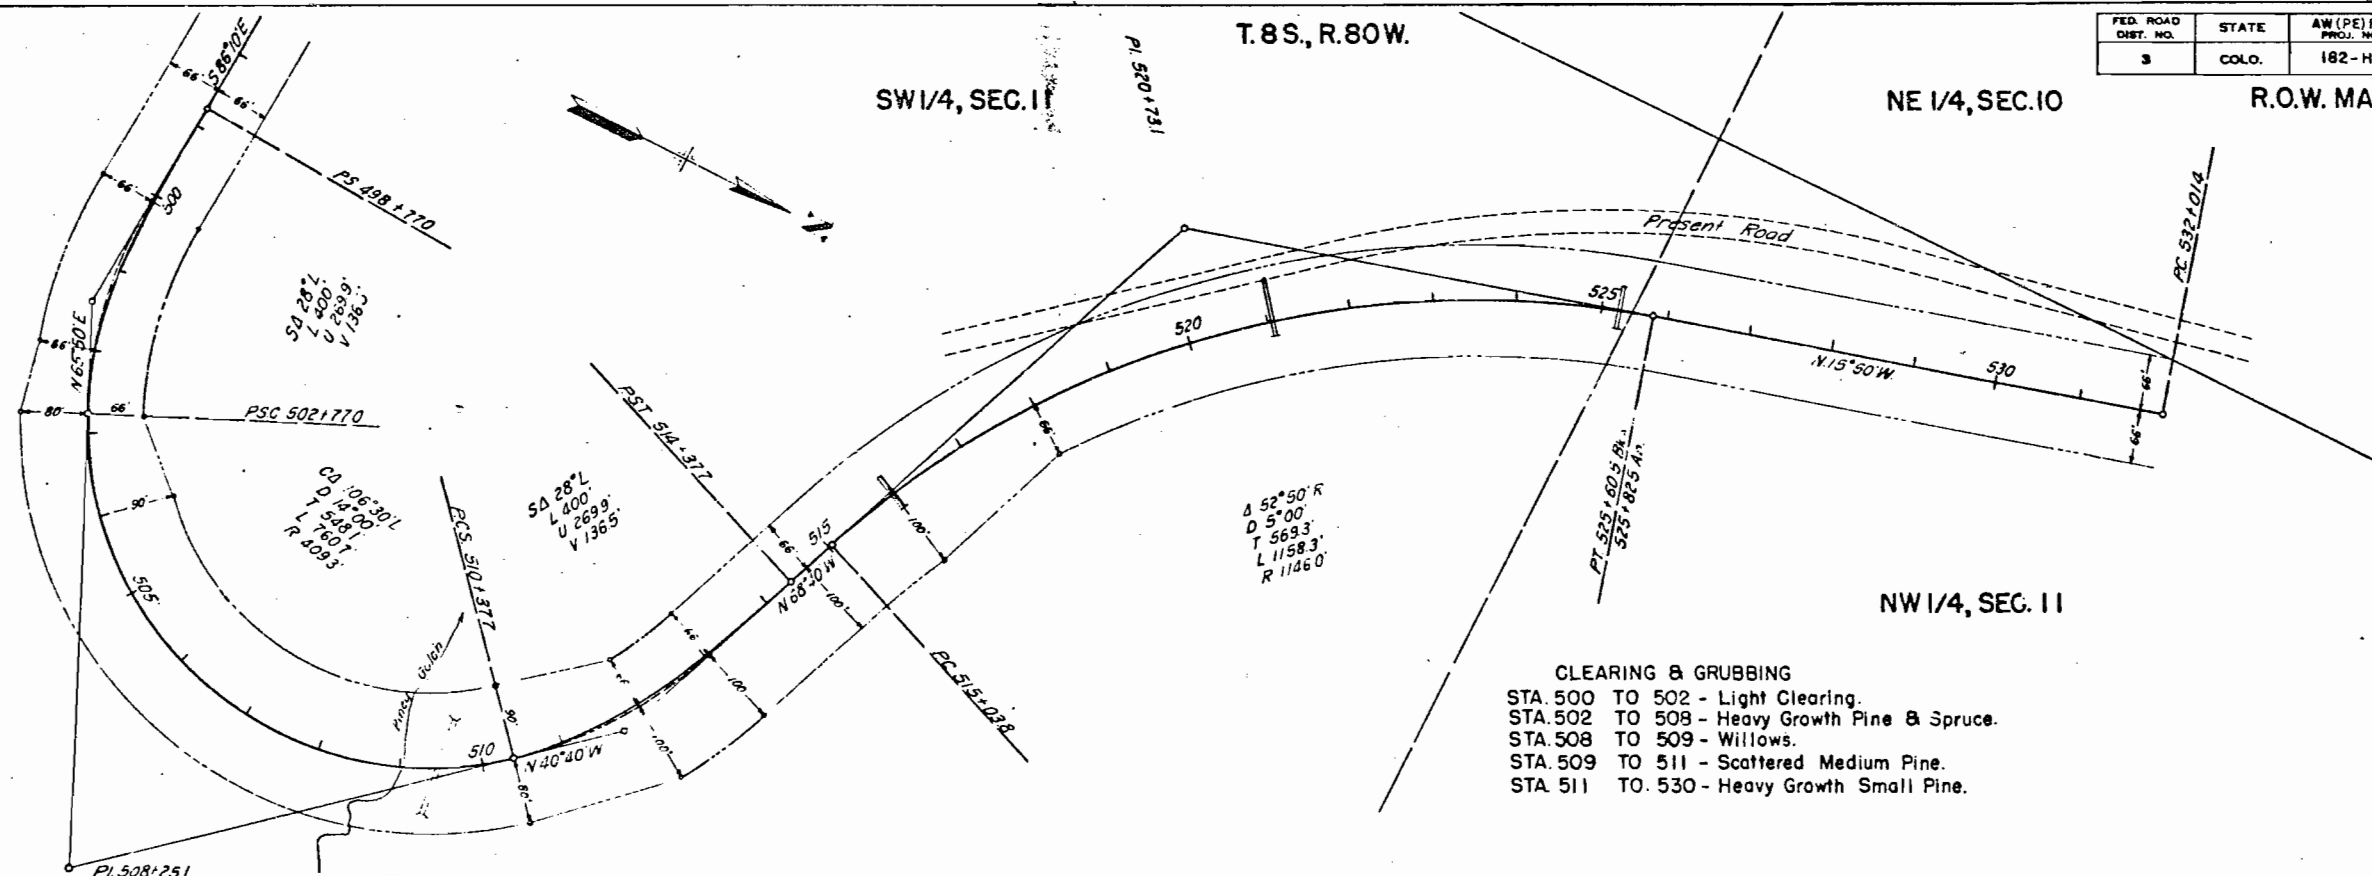

CLEARING & GRUBBING

STA. 500 TO 502 - Light Clearing.
STA. 502 TO 508 - Heavy Growth Pine & Spruce.
STA. 508 TO 509 - Willows.
STA. 509 TO 511 - Scattered Medium Pine.
STA. 511 TO 530 - Heavy Growth Small Pine.

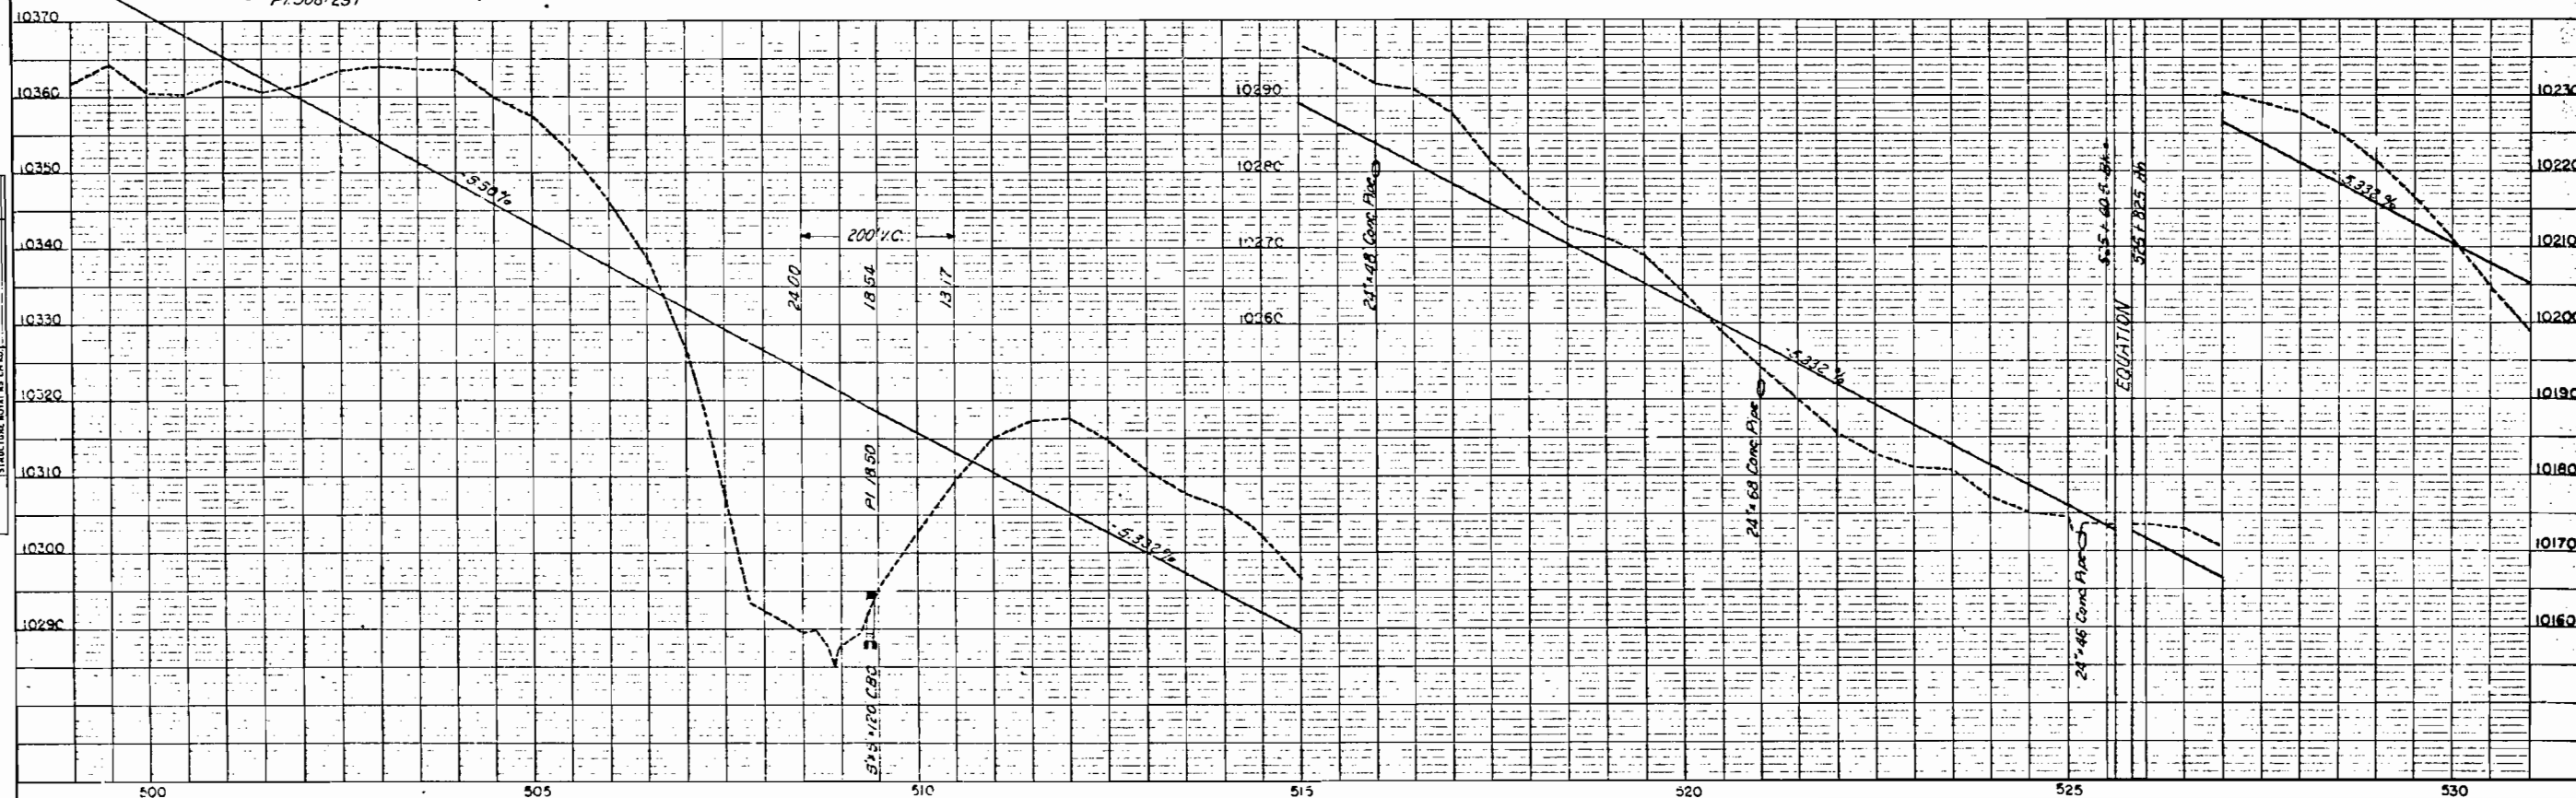



PLAN	DATE
SUBMITTED	3/2/43
PLOTTED	3/2/43
CHECKED	
BY	
DATE	


PROFILE	DATE
SUBMITTED	
PLOTTED	
CHECKED	
BY	
DATE	

T.8 S., R.80W.


N.E. 1/4, SEC. 10


FED. ROAD DIST. NO.	STATE	A.W. FEELAP PROJ. NO.	SHEET NO.	TOTAL SHEETS
3	COLO.	182-H (1)	4	

R.O.W. MAP NO. 3

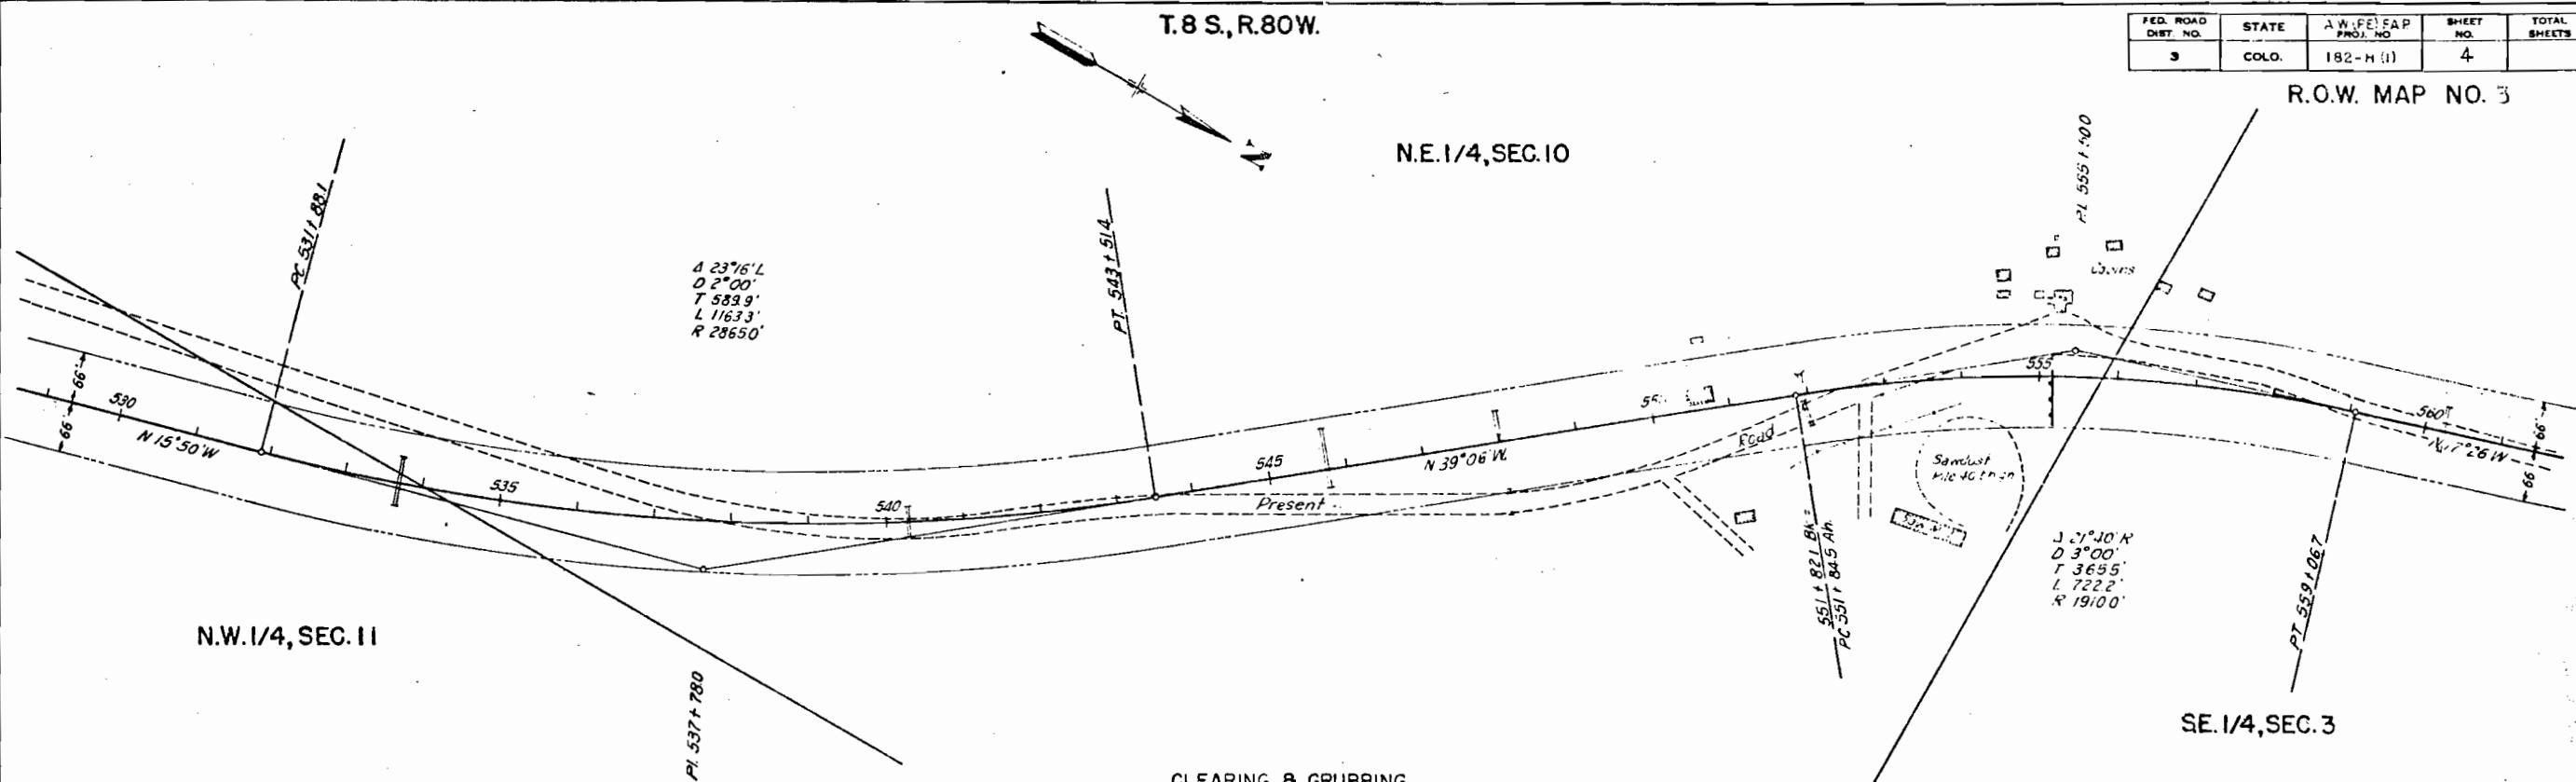

CLEARING & GRUBBING
STA. 530 To 536 - Light Pine
STA. 536 To 560 - Scattered Pines & Willows.

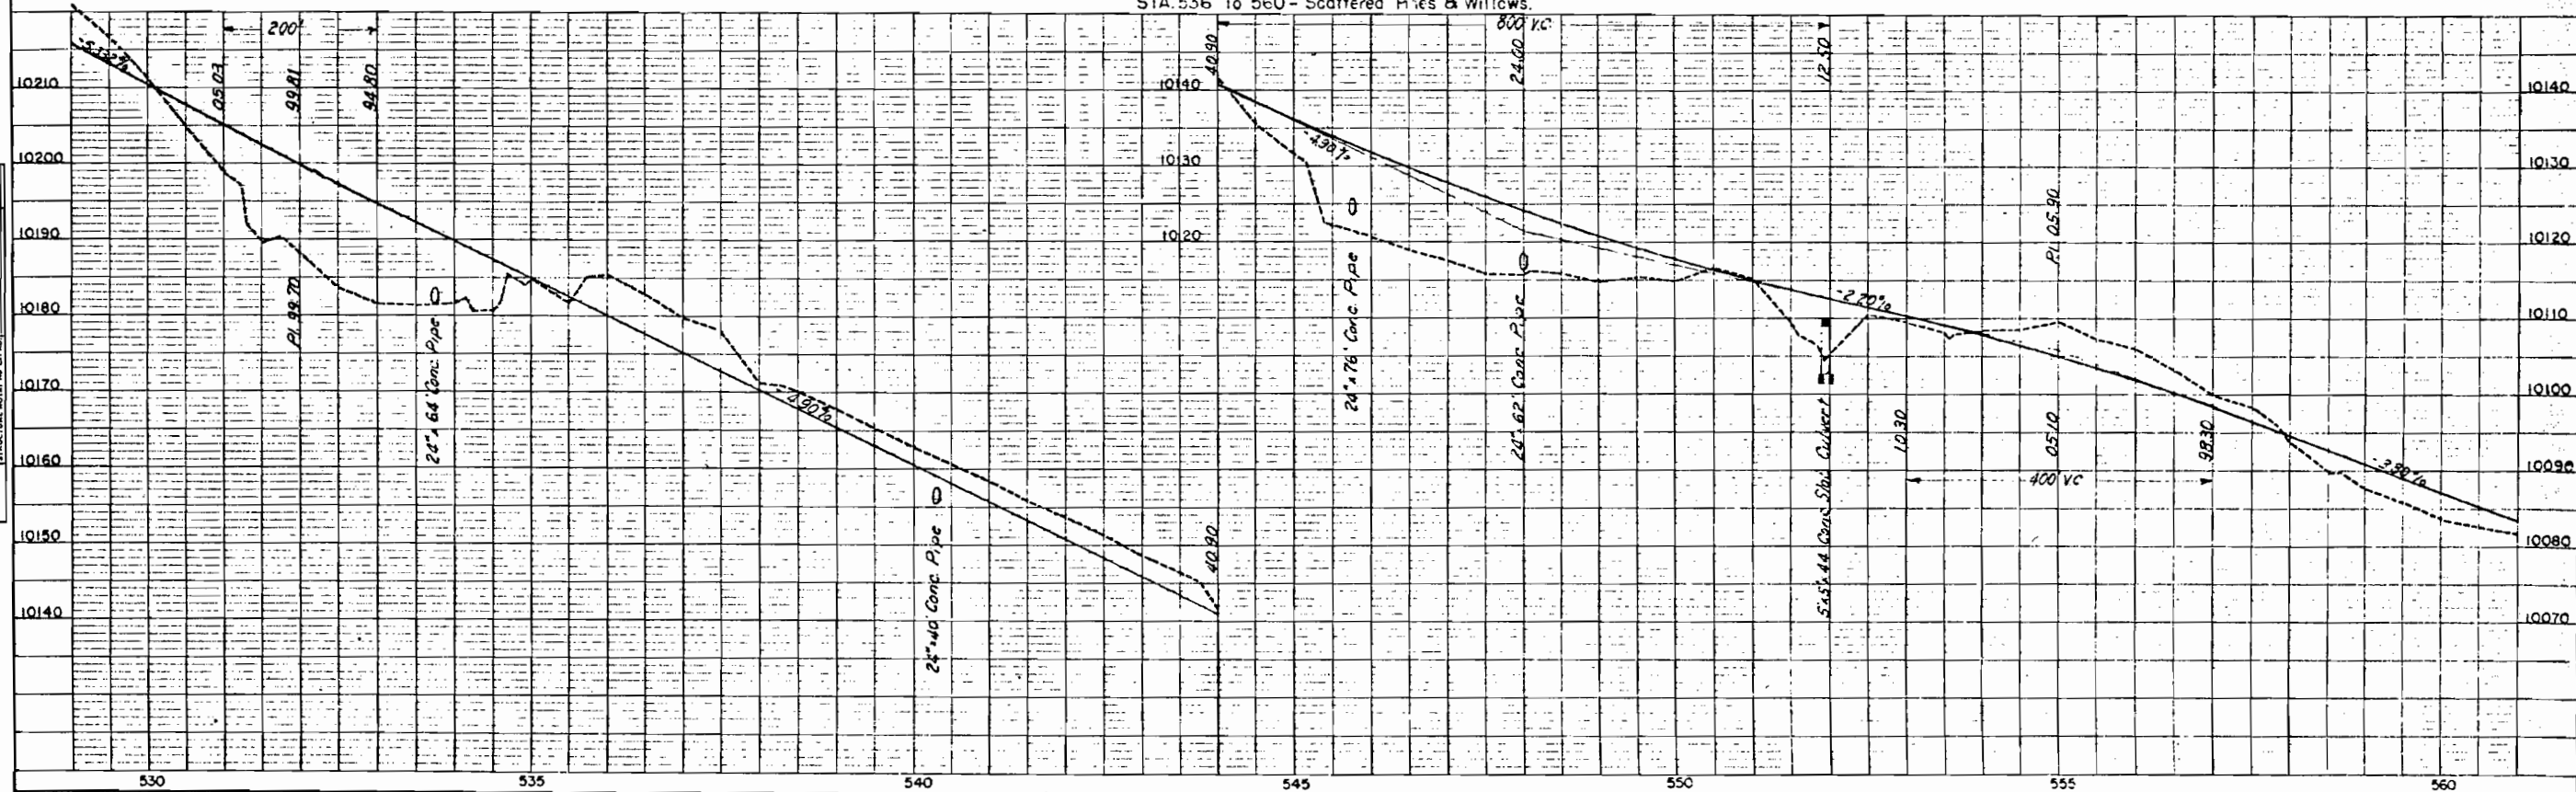


 

P/ 578+182

FED. ROAD DIST. NO.	STATE	AW(PE) FAP PROJ. NO.	SHEET NO.	TOTAL SHEETS
3	COLO.	182-H (1)	5	


R.O.W. MAP NO. 4

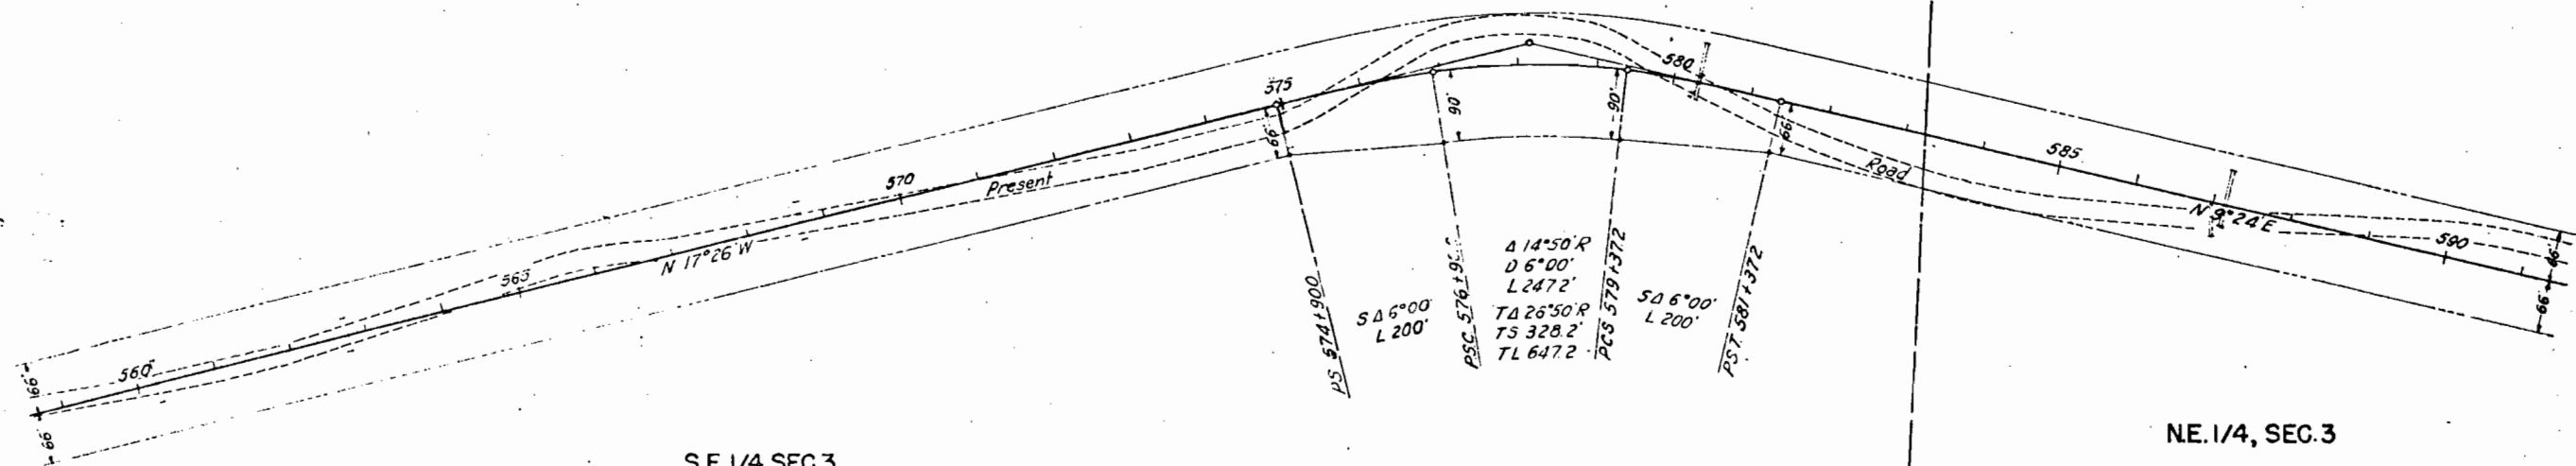


S.E.1/4, SEC.3

NE. 1/4, SEC. 3

STAIRING & GRUBBING
STA. 560 To 575 - Scattered Pine & Willows.
STA. 575 To 587 - Scattered Pine.
STA. 587 To 590 - Light Pine.

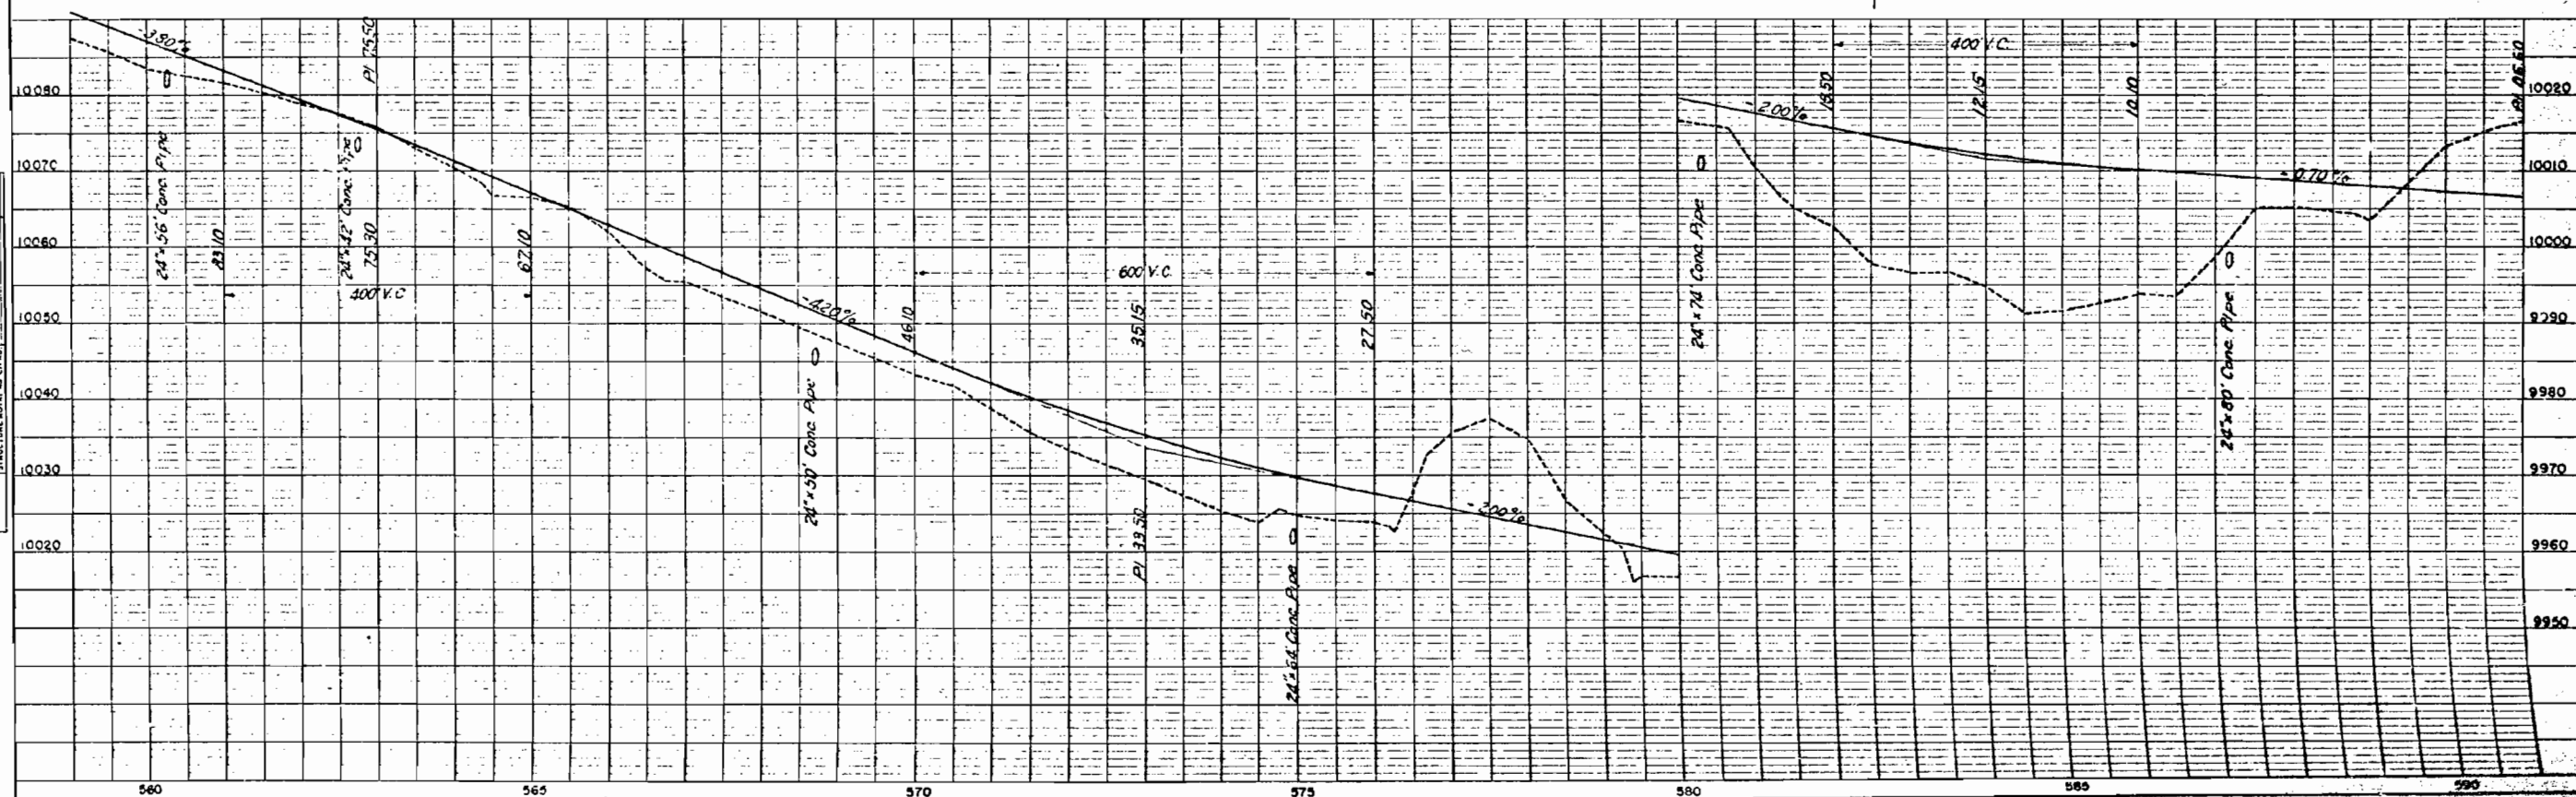

 

FED. ROAD DIST. NO.	STATE	AW (DE) FAP PROJ. NO.	SHEET NO.	TOTAL SHEETS
3	COLO.	182-H (1)	6	

R.O.W. MAP NO. 5

T.8 S., R.80 W.

T. 7 S., R. 80 W.


N.E. 1/4, SEC. 3

Δ $32^{\circ}30'K$
 D $6^{\circ}00'$
 T $2784'$
 L $541.7'$
 R $9550'$

Δ 36°10'R
 D 8°30'
 T 220.1'
 L 4255
 R 674.1'

S.E.1/4, SEC.34

CLEARING & GRUBBING
STA. 590 To 594- Light Pine
STA. 600 To 604- Scattered Pine Rt.
STA. 608 To 614- Willows
STA. 615+50 To 618- Scattered Light Pine
STA 618 To 620- Willows Lt.

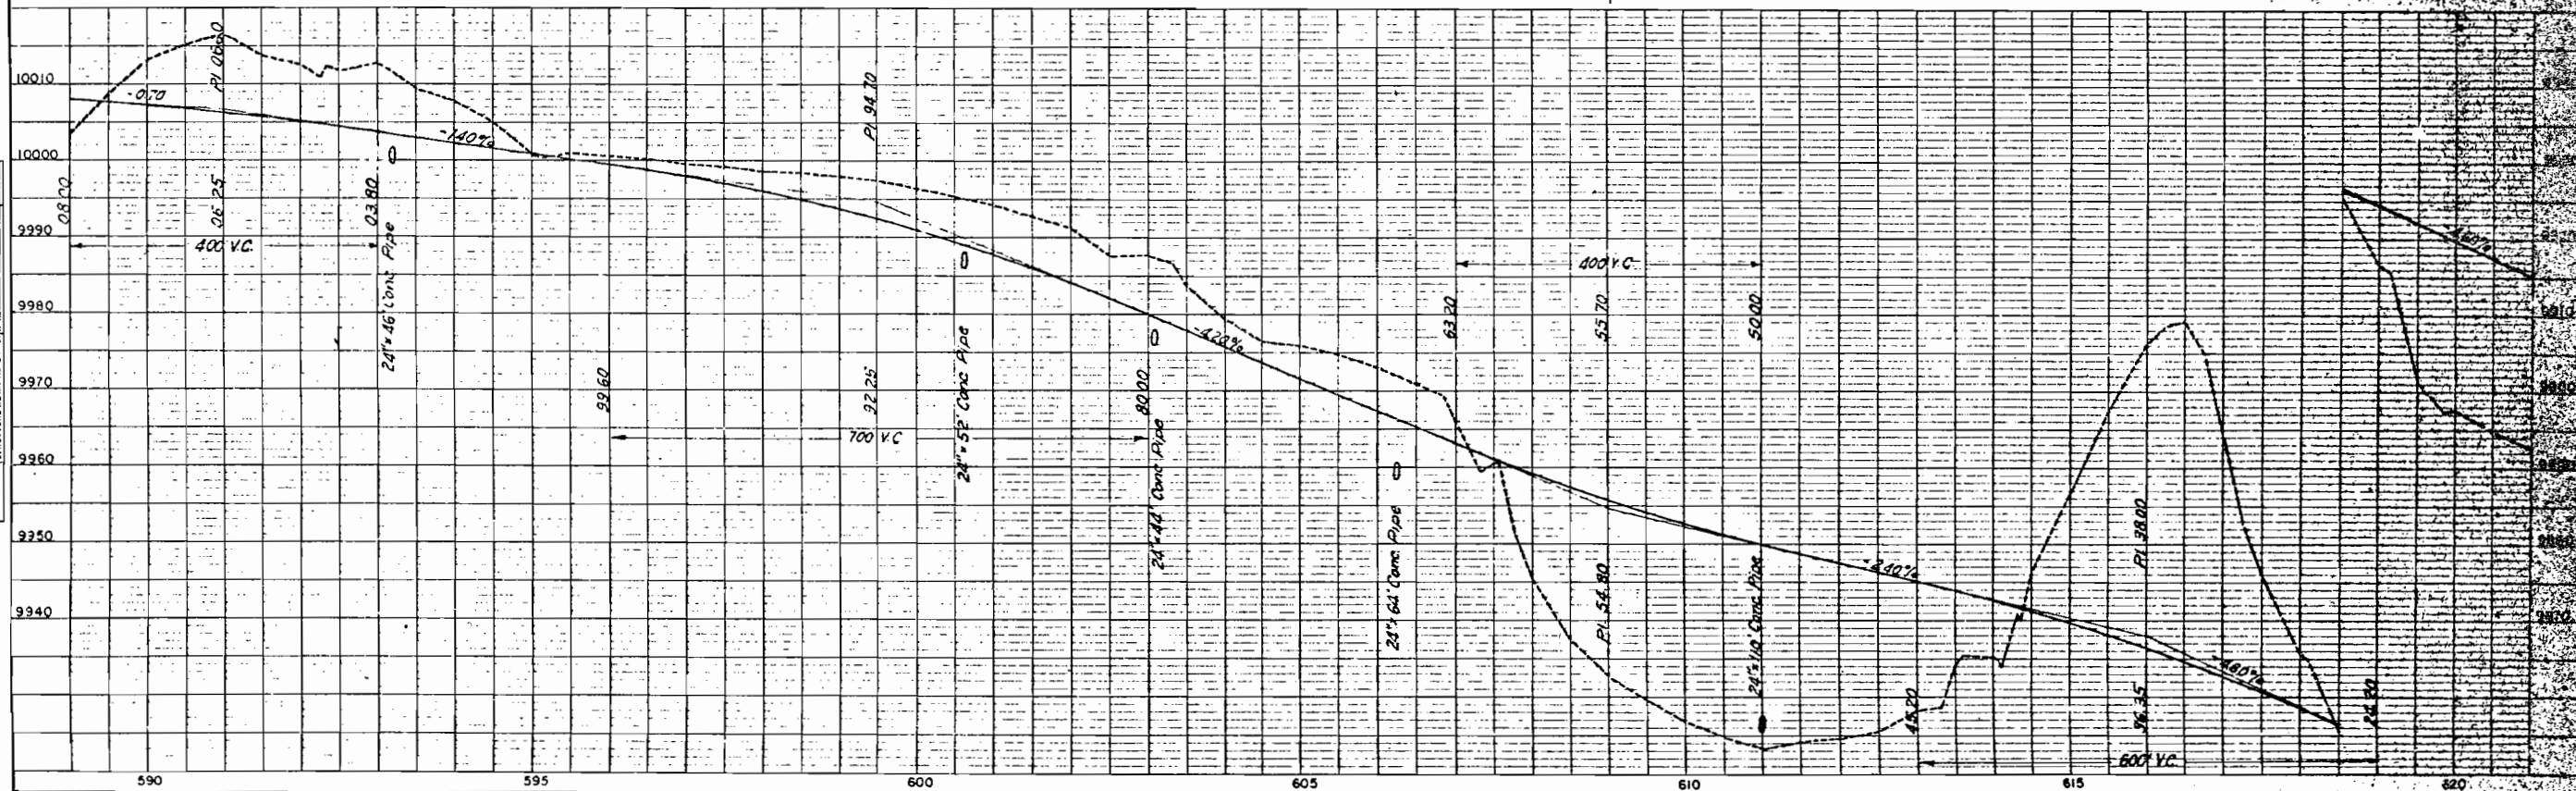



N.E.1/4, SEC.34.

FED. ROAD DIST. NO.	STATE	AW(PE) F.A.P. PROJ. NO.	SHEET NO.	TOTAL SHEETS
3	COLO.	182-H (1)	7	

R.O.W. MAP NO. 6

