

COLORADO STATE HIGHWAY DEPARTMENT


PLAN AND PROFILE OF PROPOSED FEDERAL AID PROJECT NO. 240. STATE HIGHWAY NO. 4. EAGLE COUNTY.

INDEX OF SHEETS


SHEET NO.	TITLE PAGE
1	SUMMARY OF QUANTITIES
2	SPECIAL STRUCTURES
3	STANDARD HEADWALLS
4	STANDARD CONCRETE BOX CULVERTS
5	STANDARD WIRE ROPE GUARD FENCE
6	PLAN & PROFILE
7-10A	CROSS SECTIONS
11-19	

SHEET NO.	TITLE PAGE
1	TYPICAL SECTION AND SUMMARY SHEET
2	STANDARD HEADWALLS FOR CULVERTS
3	WIRE FENCE AND MARKERS
4	WIRE CABLE GUARD FENCE
5	SUPERELEVATION FOR CURVES
6	PLAN AND PROFILE
7-10A	CROSS SECTIONS

CONVENTIONAL SIGNS

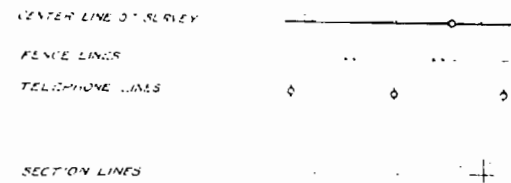



SCALES
ON PLAN, 1 IN. = 100 FT.
IN PROFILE, 1 IN. = 10 FT.
GROSS AND NET LENGTH OF E 240, DIV. 1, 11140 FT. = 0.211 MI.

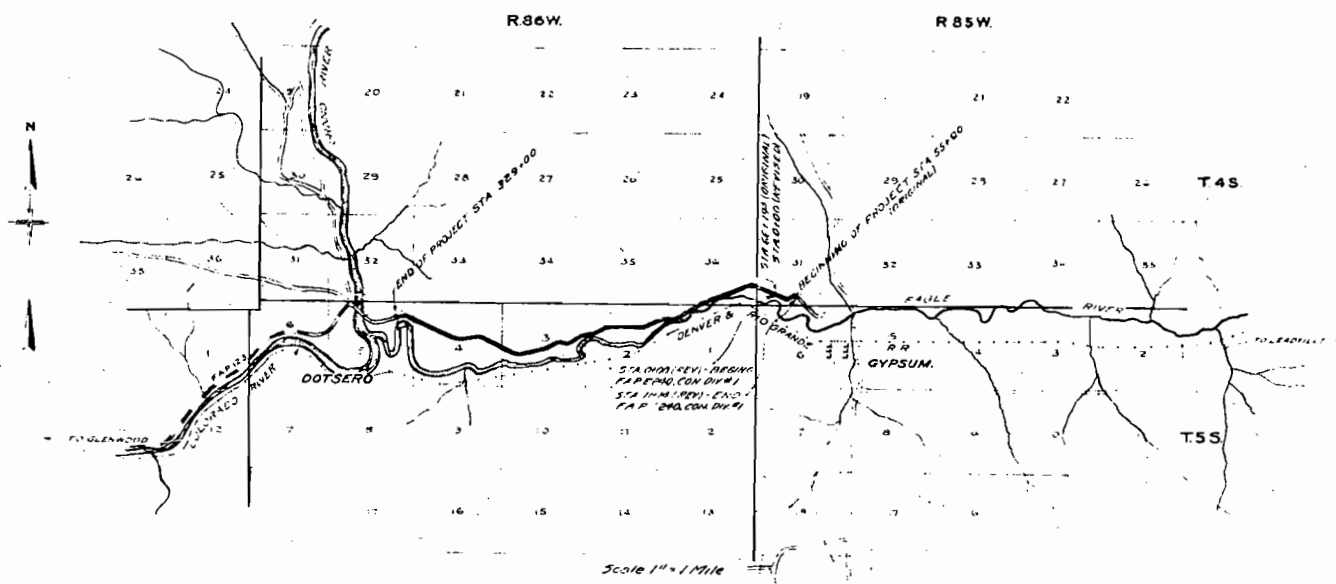



RECOMMENDED FOR APPROVAL 4/18/33
Glenn
AND STAFF ENGINEER
Chas. E. ...
STATE HIGHWAY ENGINEER
APPROVED
DIRECTOR OF PUBLIC ROADS

FED. ROAD DIST. NO.	STATE	FED. AID PROJ. NO.	CONTRACT NO.	TYPE
1	COLOR.	240	7	

REF B-15-23 S.O.L.
 FOR A.S. CAPS. 2-15-66 D.E.C.

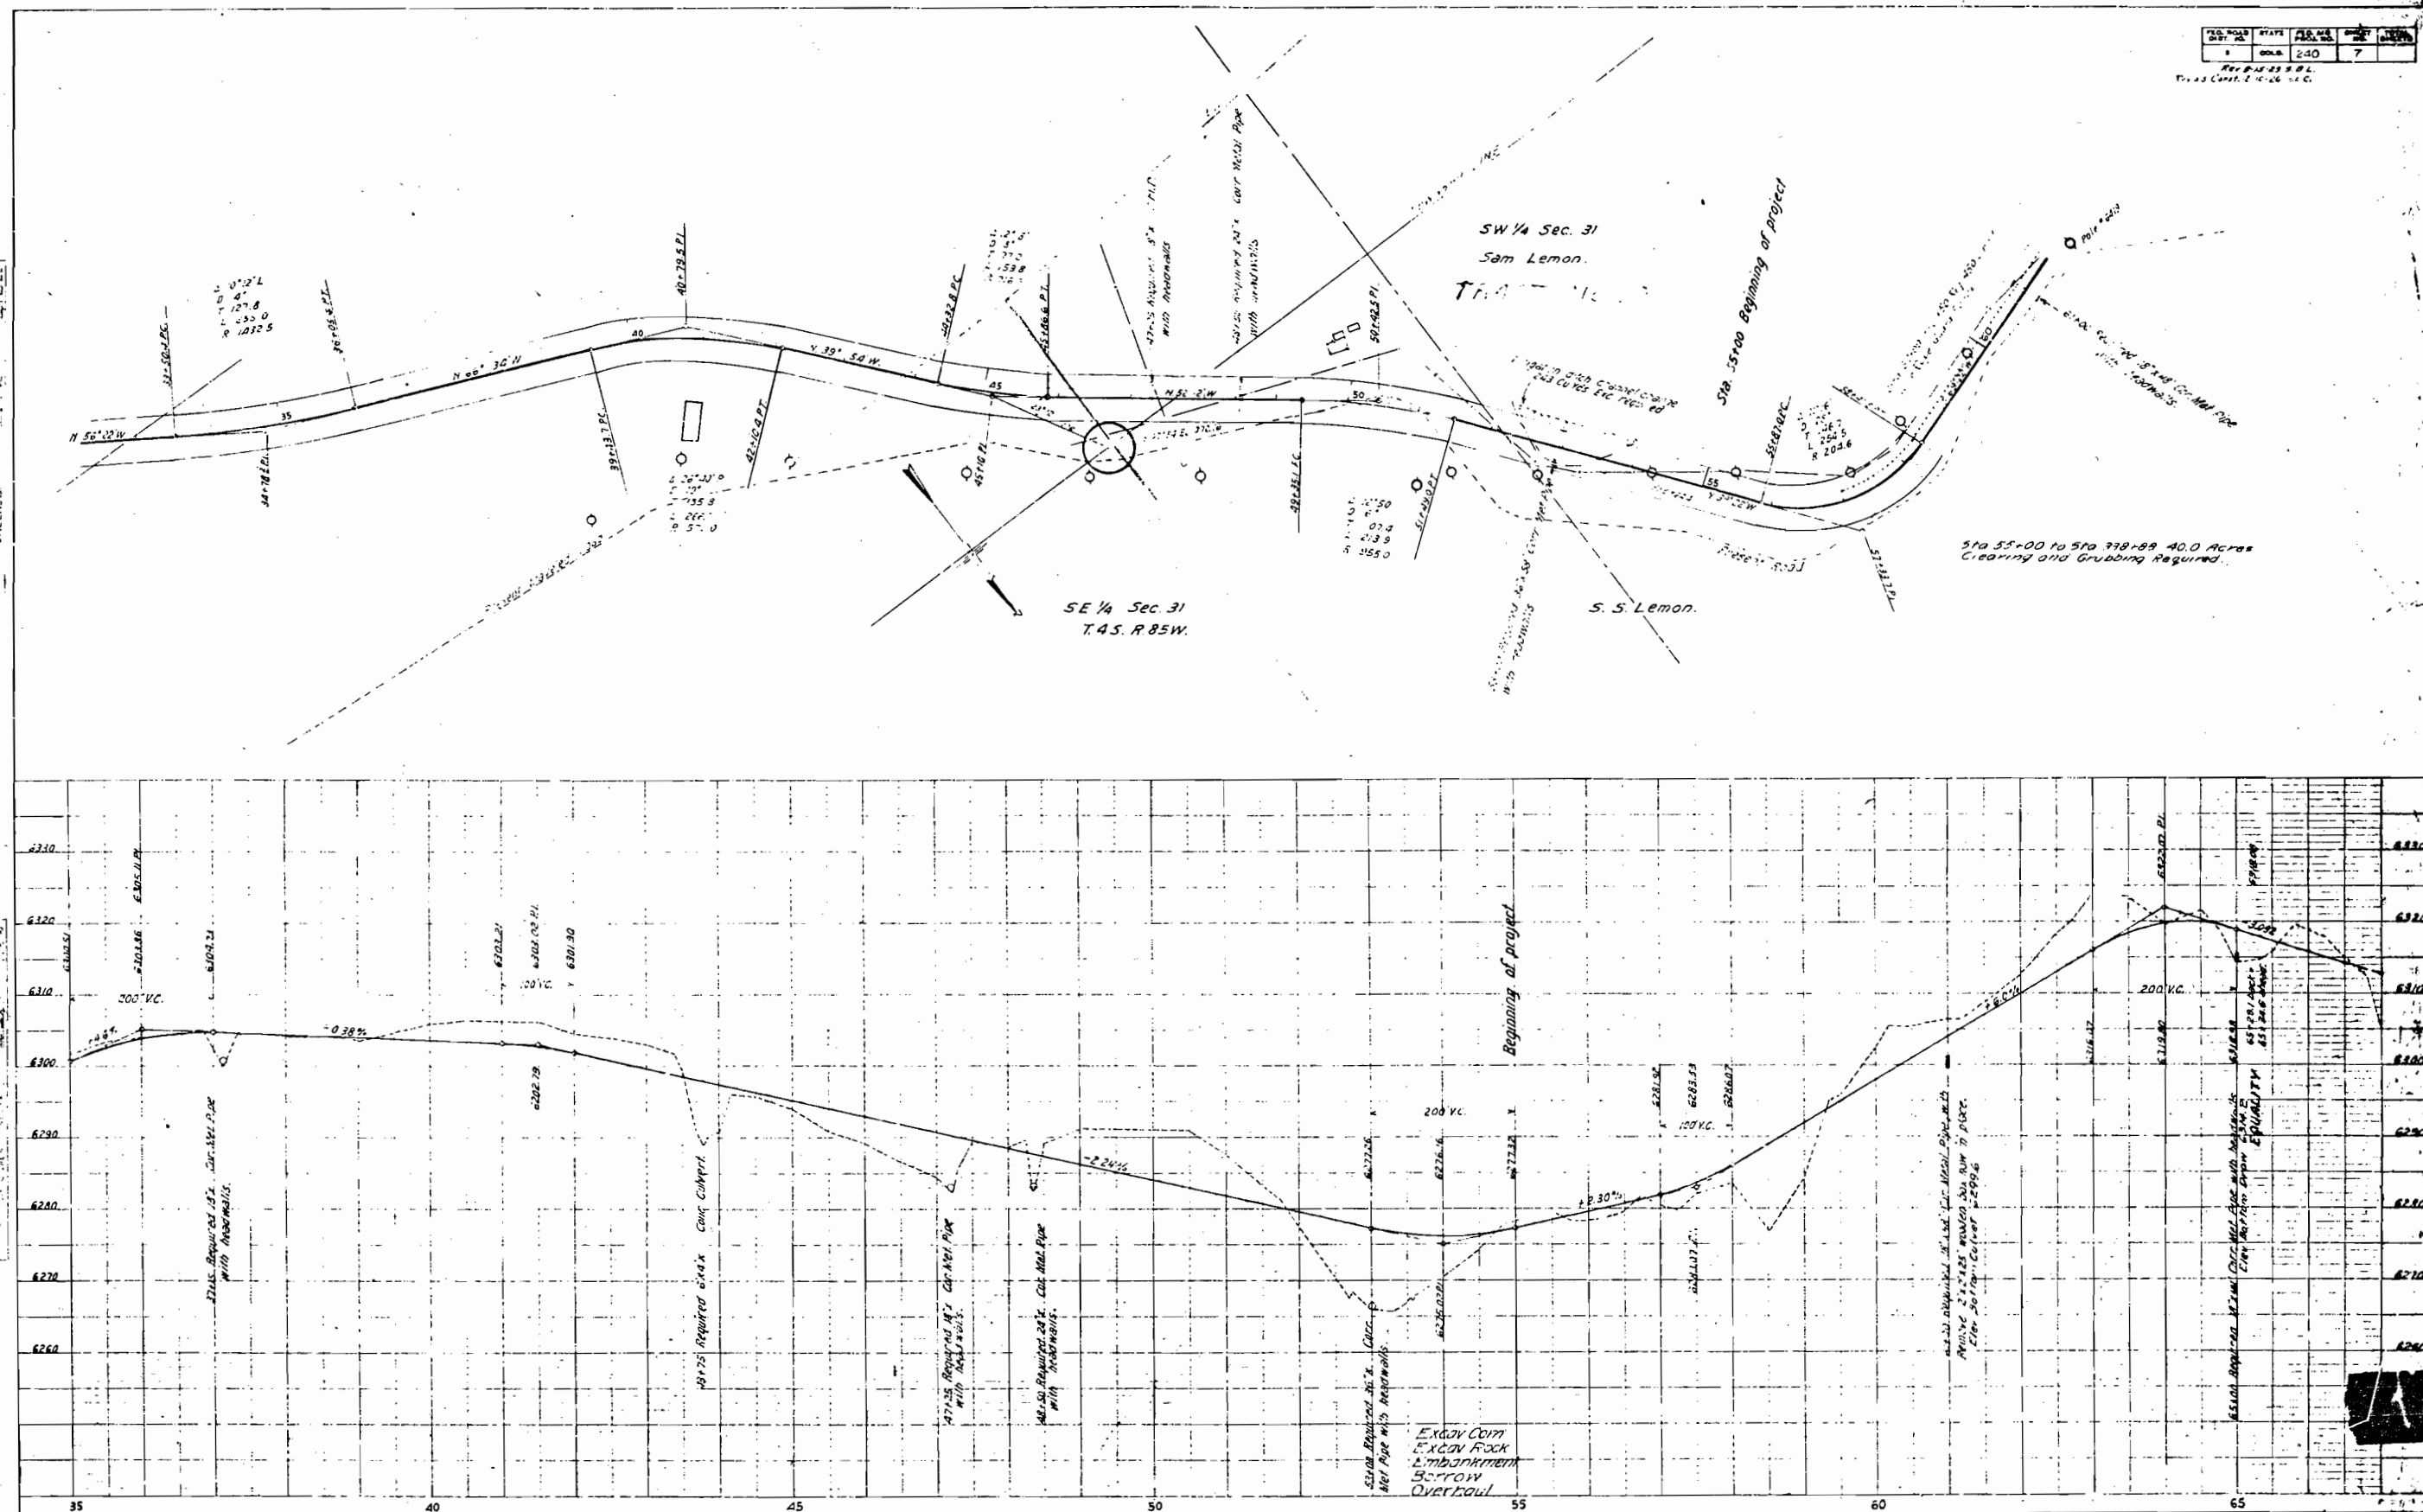
 


PROFILE
NOT FOR SALE
10-4
10-4

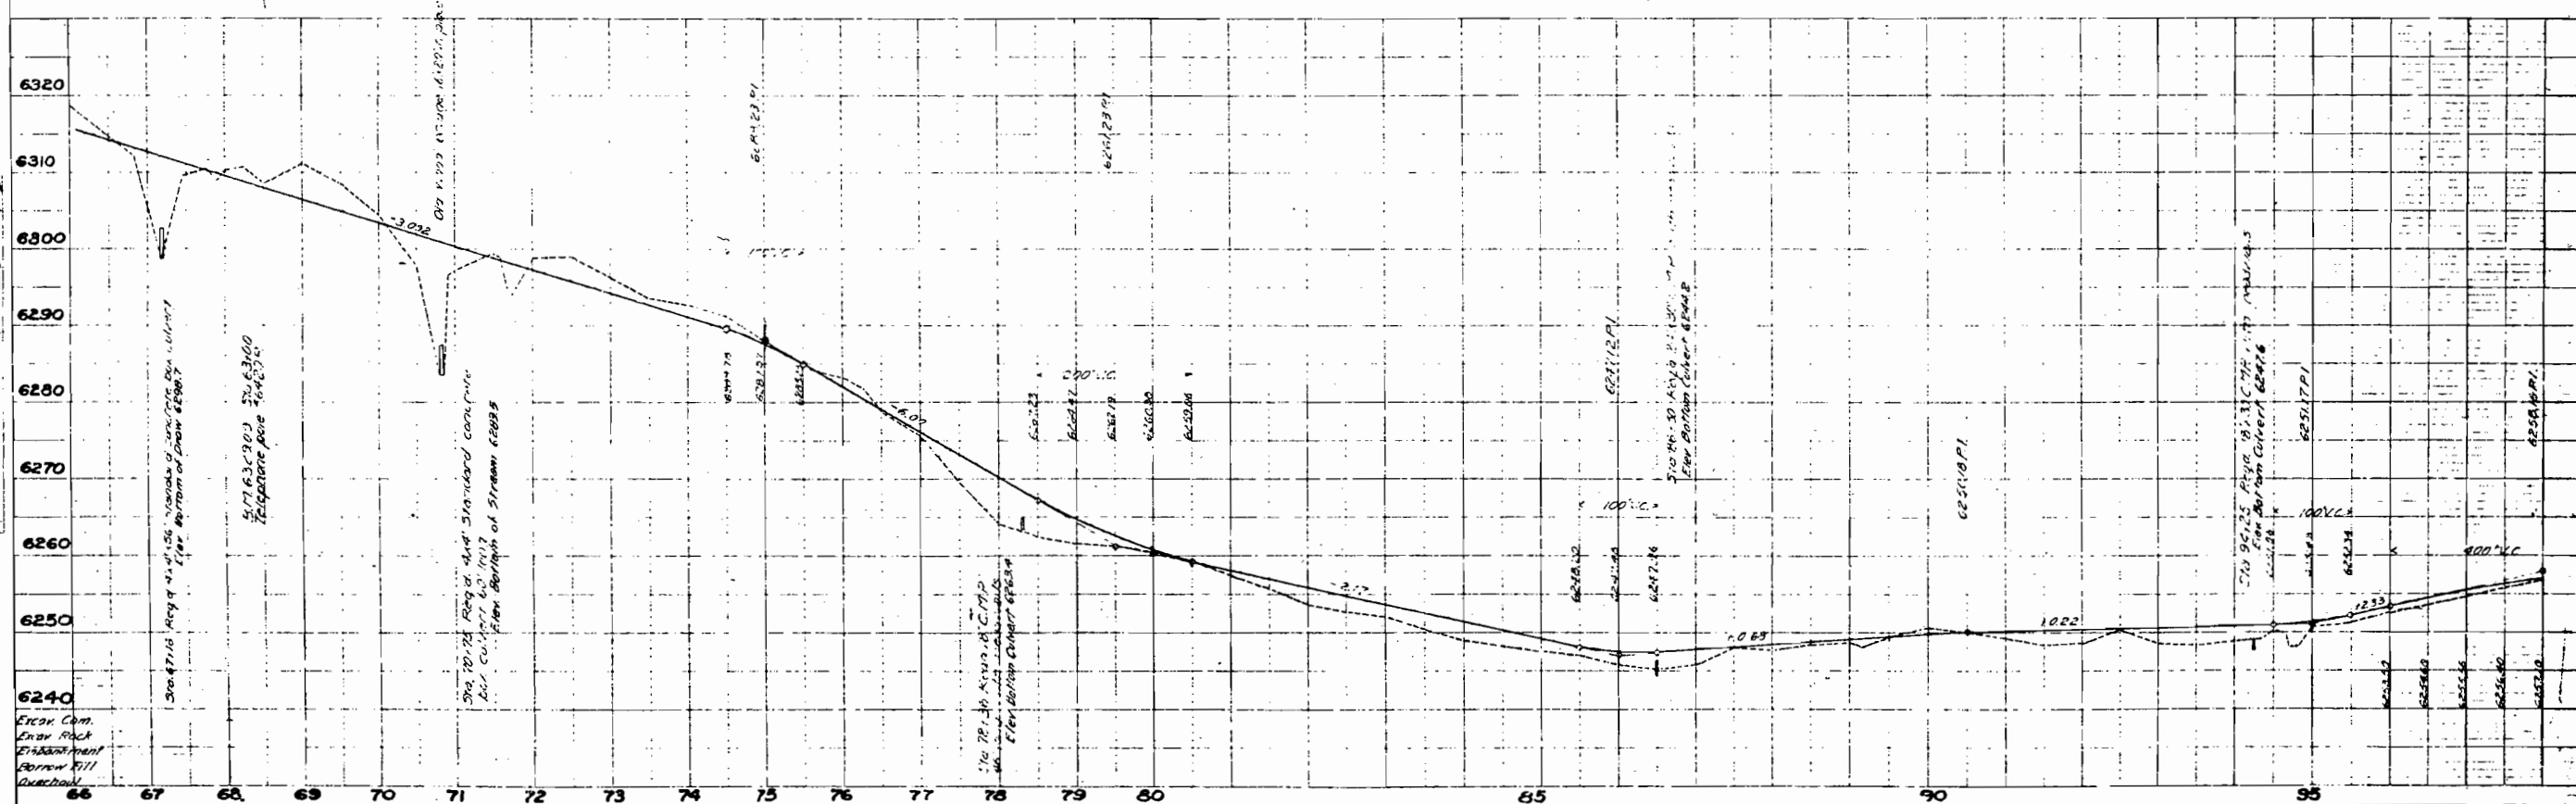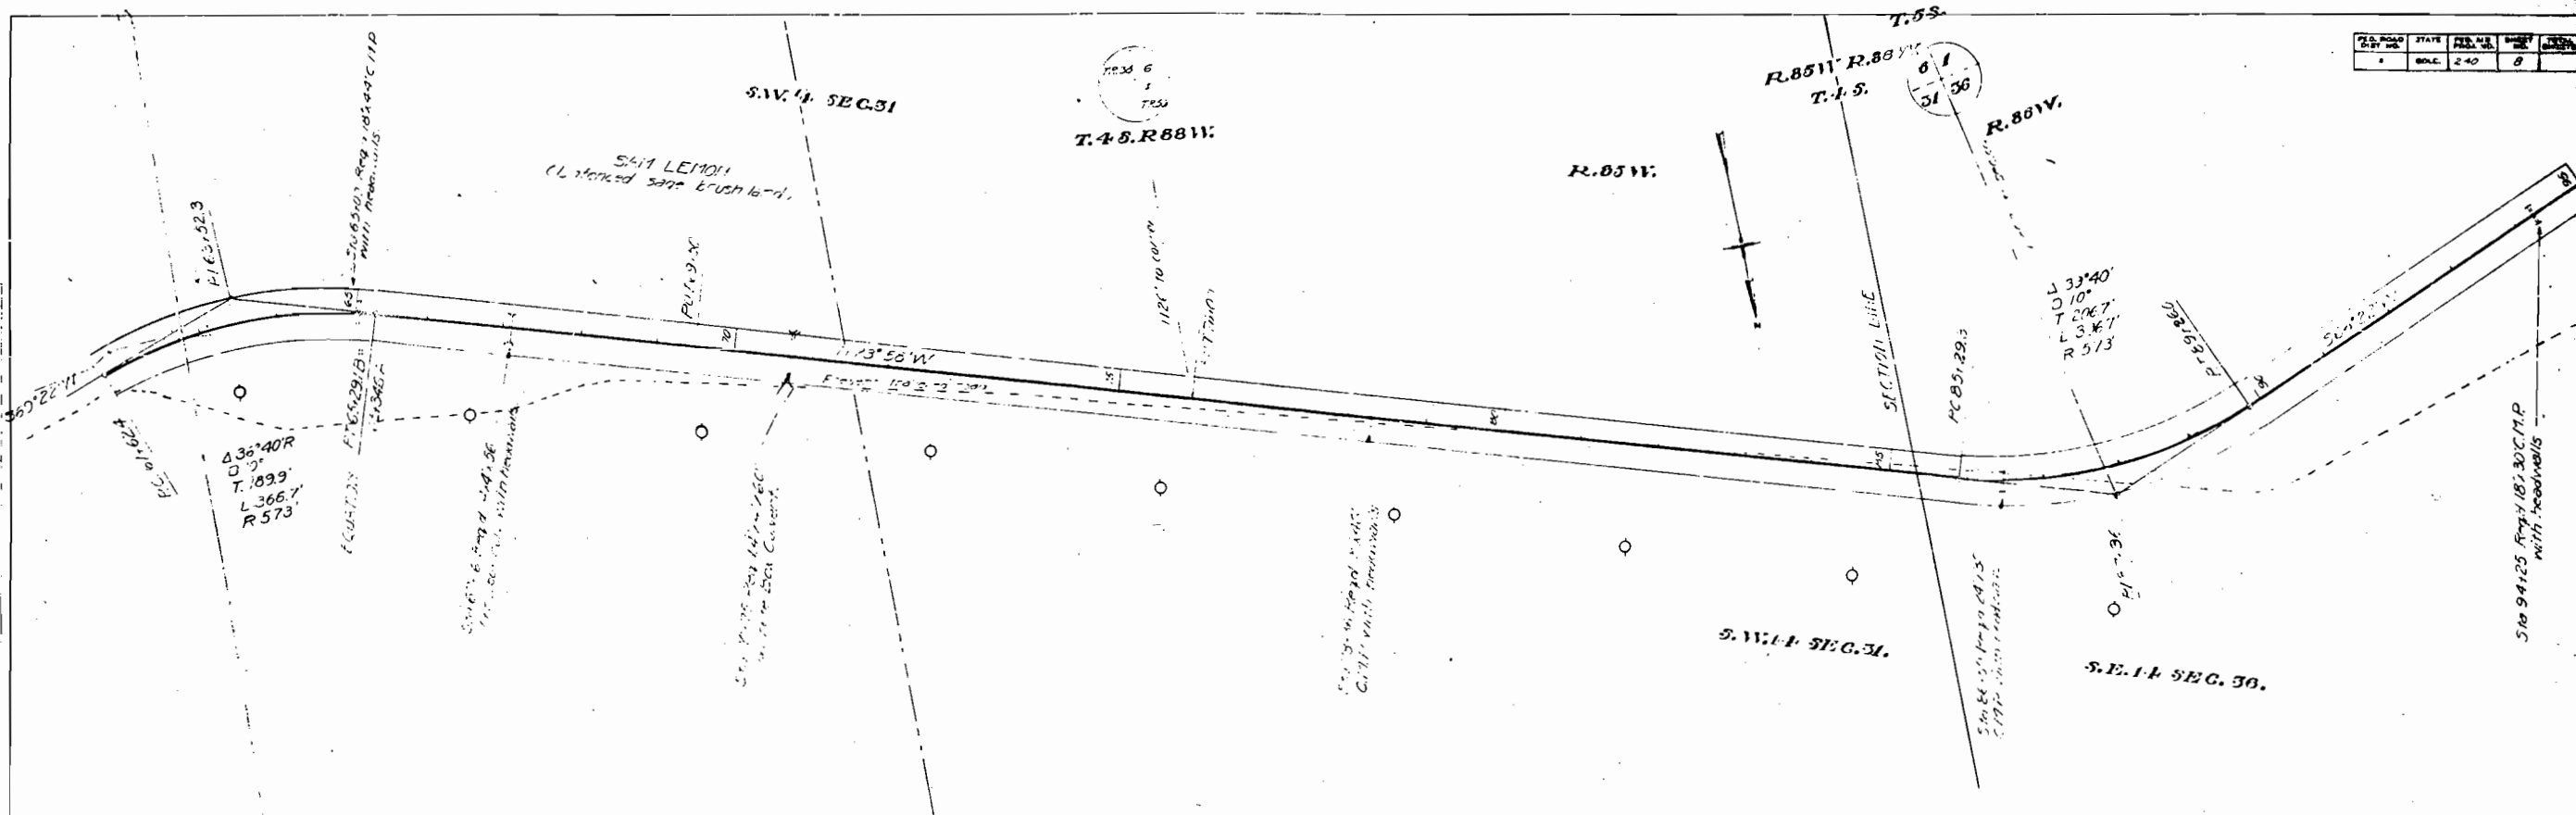


FED. ROAD DIST. NO.	STATE	FED. AID FUND NO.	CONTRACT NO.	TOTAL MILES
1	GA.	247	9	


Rev 5-9-25NDW

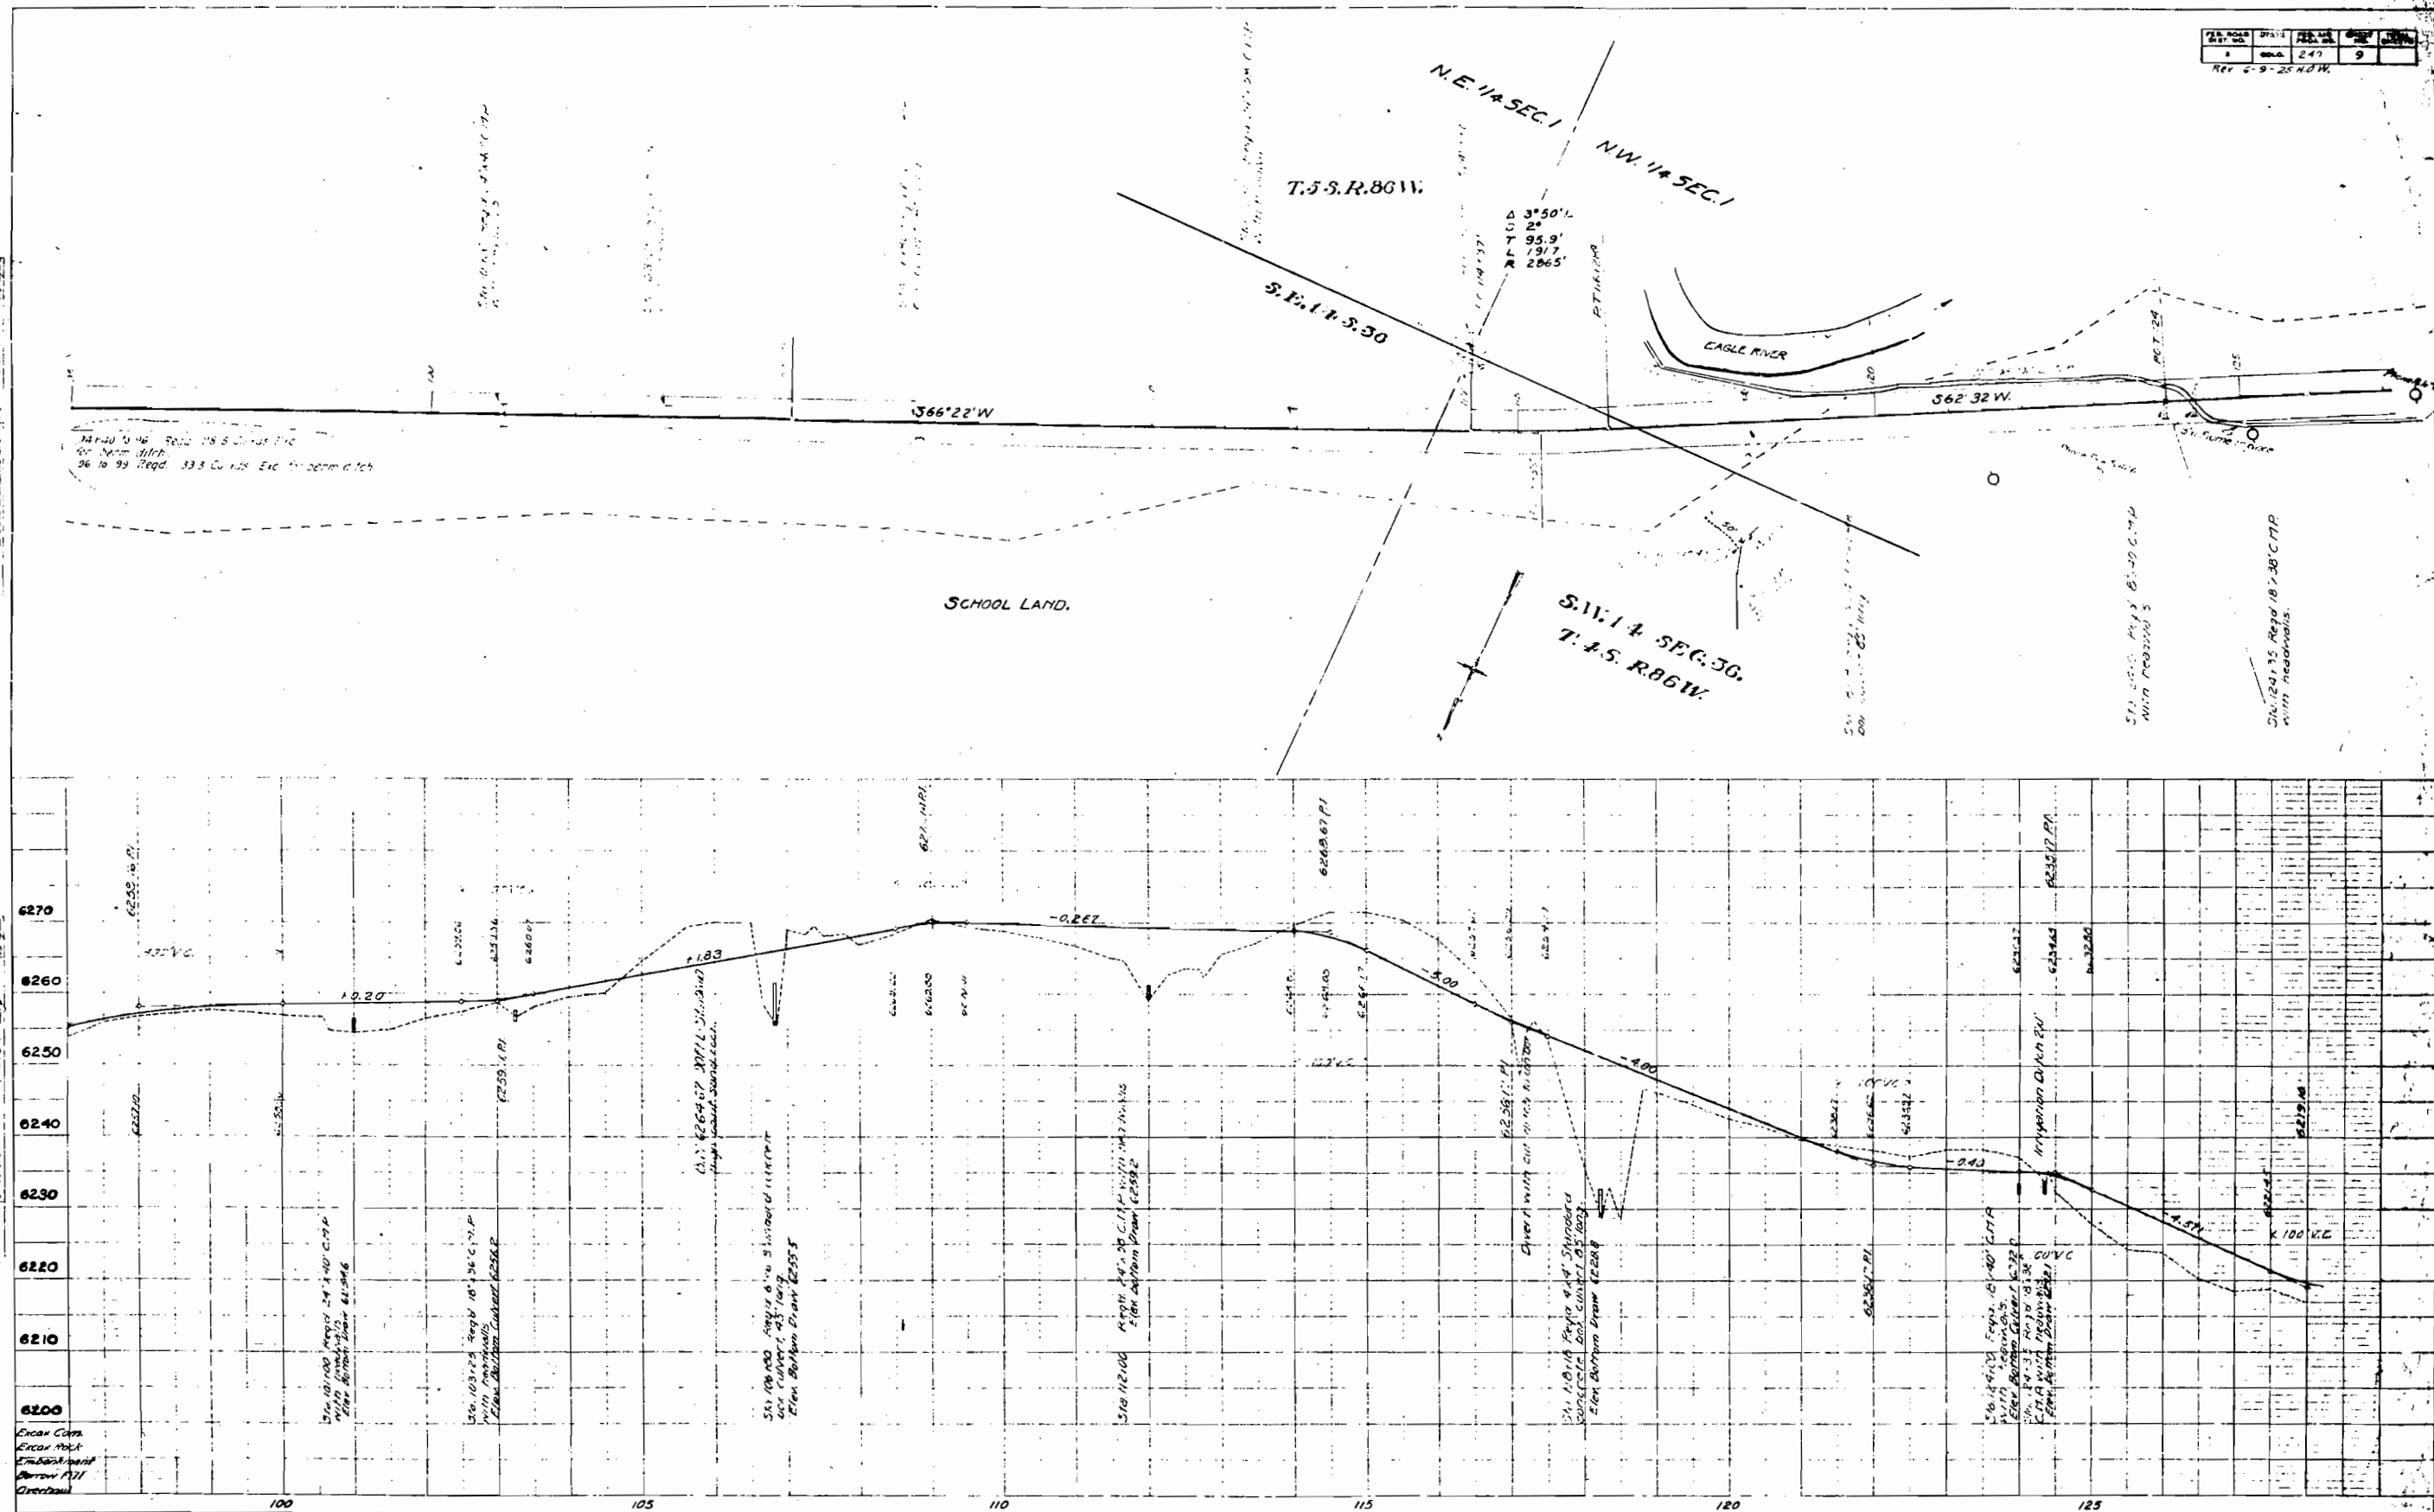 

PLAN
SECTION
DATE
BY
CHKD

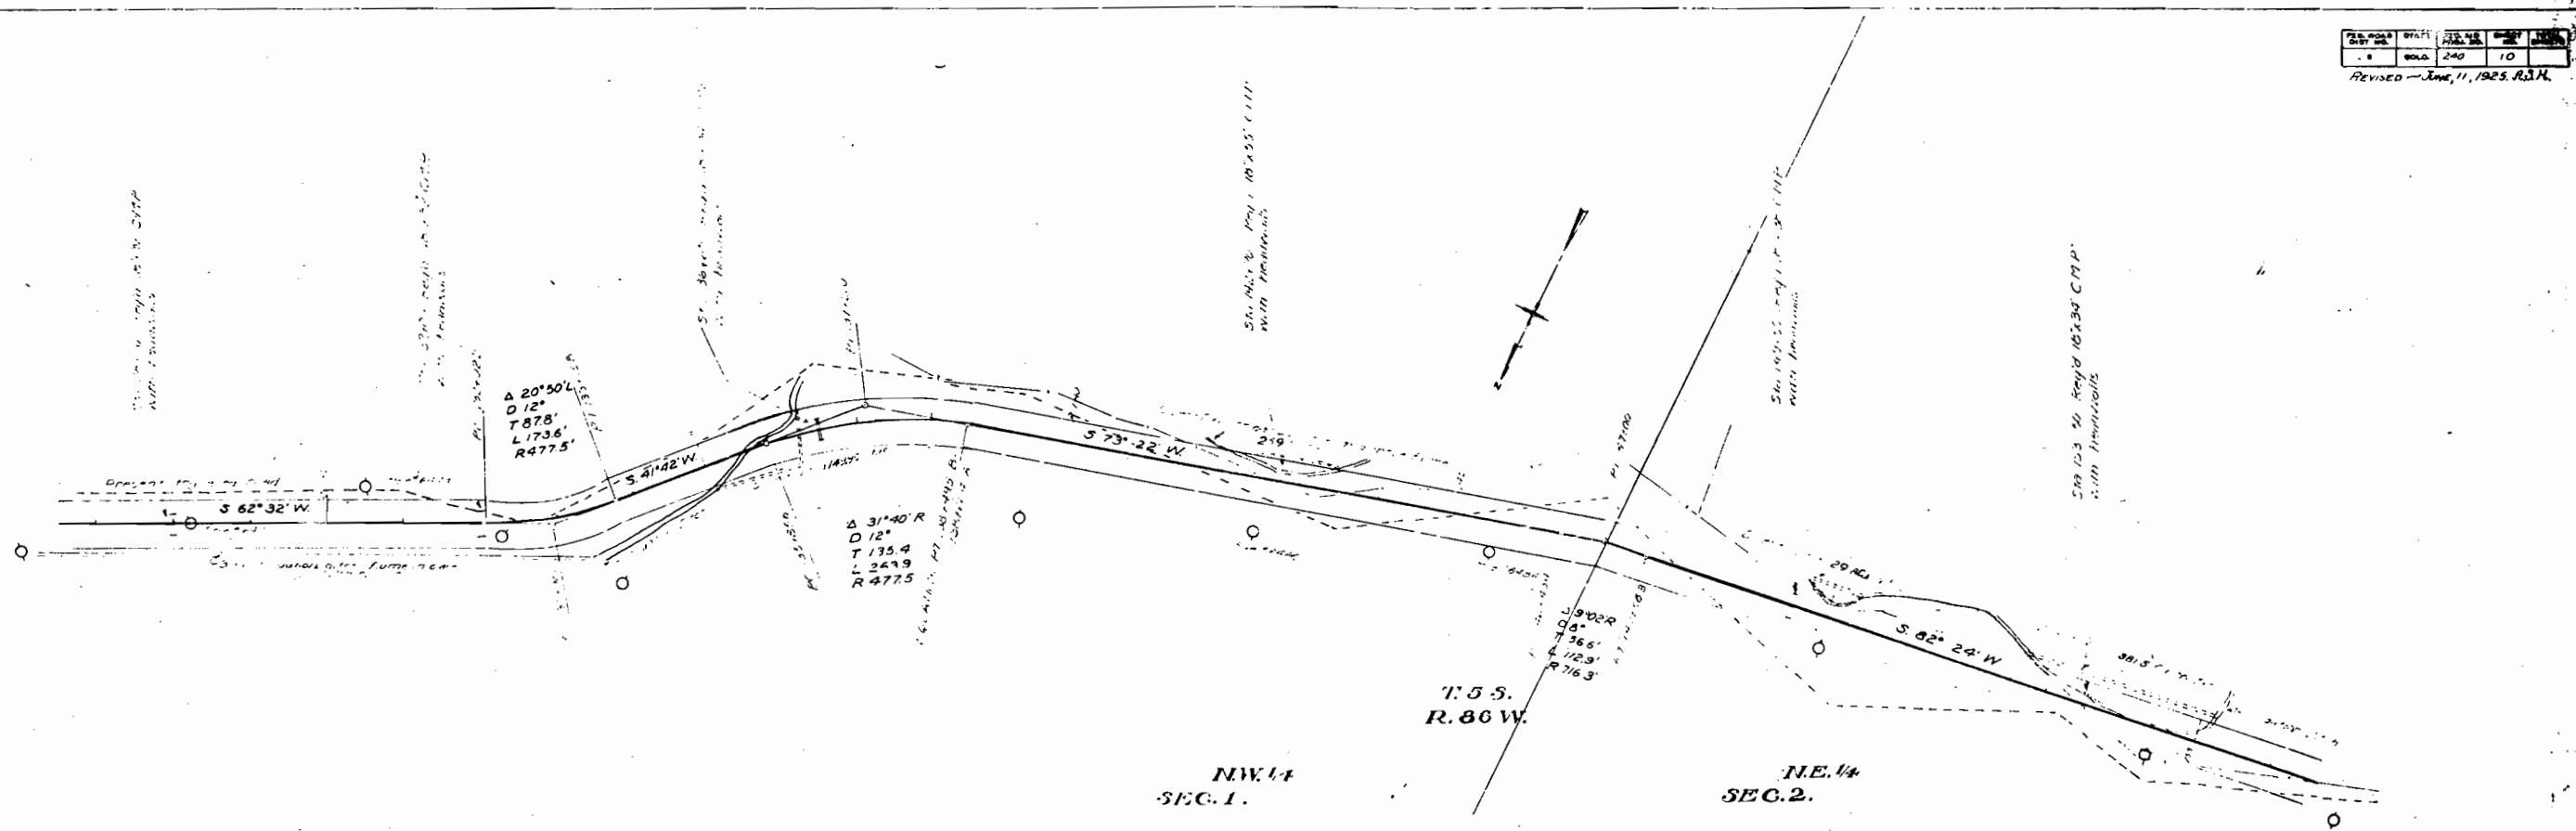

PROFILE
SECTION
DATE
BY
CHKD

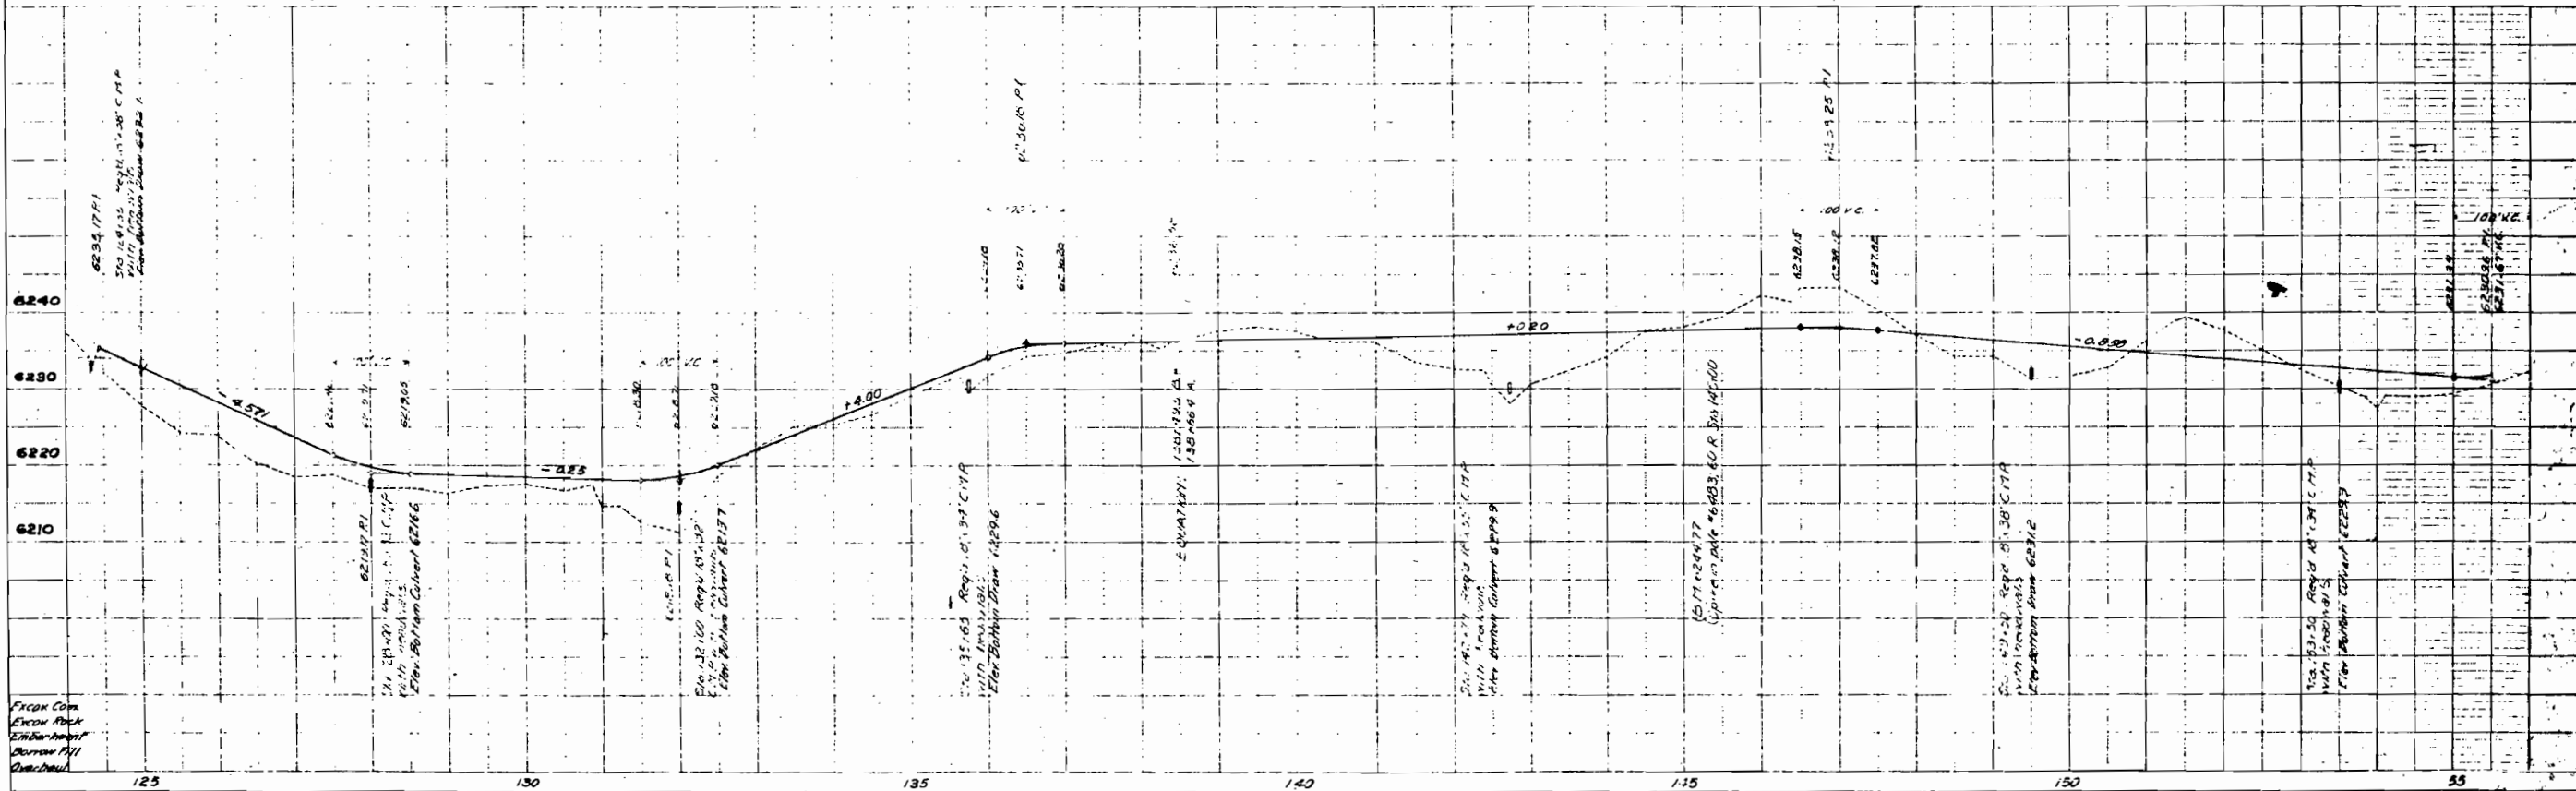

FILE NO.	STATE	FILE NO.	SHEET NO.	TOTAL SHEETS
100	MD	100	11	11

PLAN
 DATE: 10/1/75
 BY: J. J. [illegible]
 CHECKED: [illegible]
 SCALE: 1" = 100'




T.3.4.8.
 R.86 W.


T.4.5.1.2

ELIZABETH QUINLAN.


T.4.5.1.2 SEC. 2

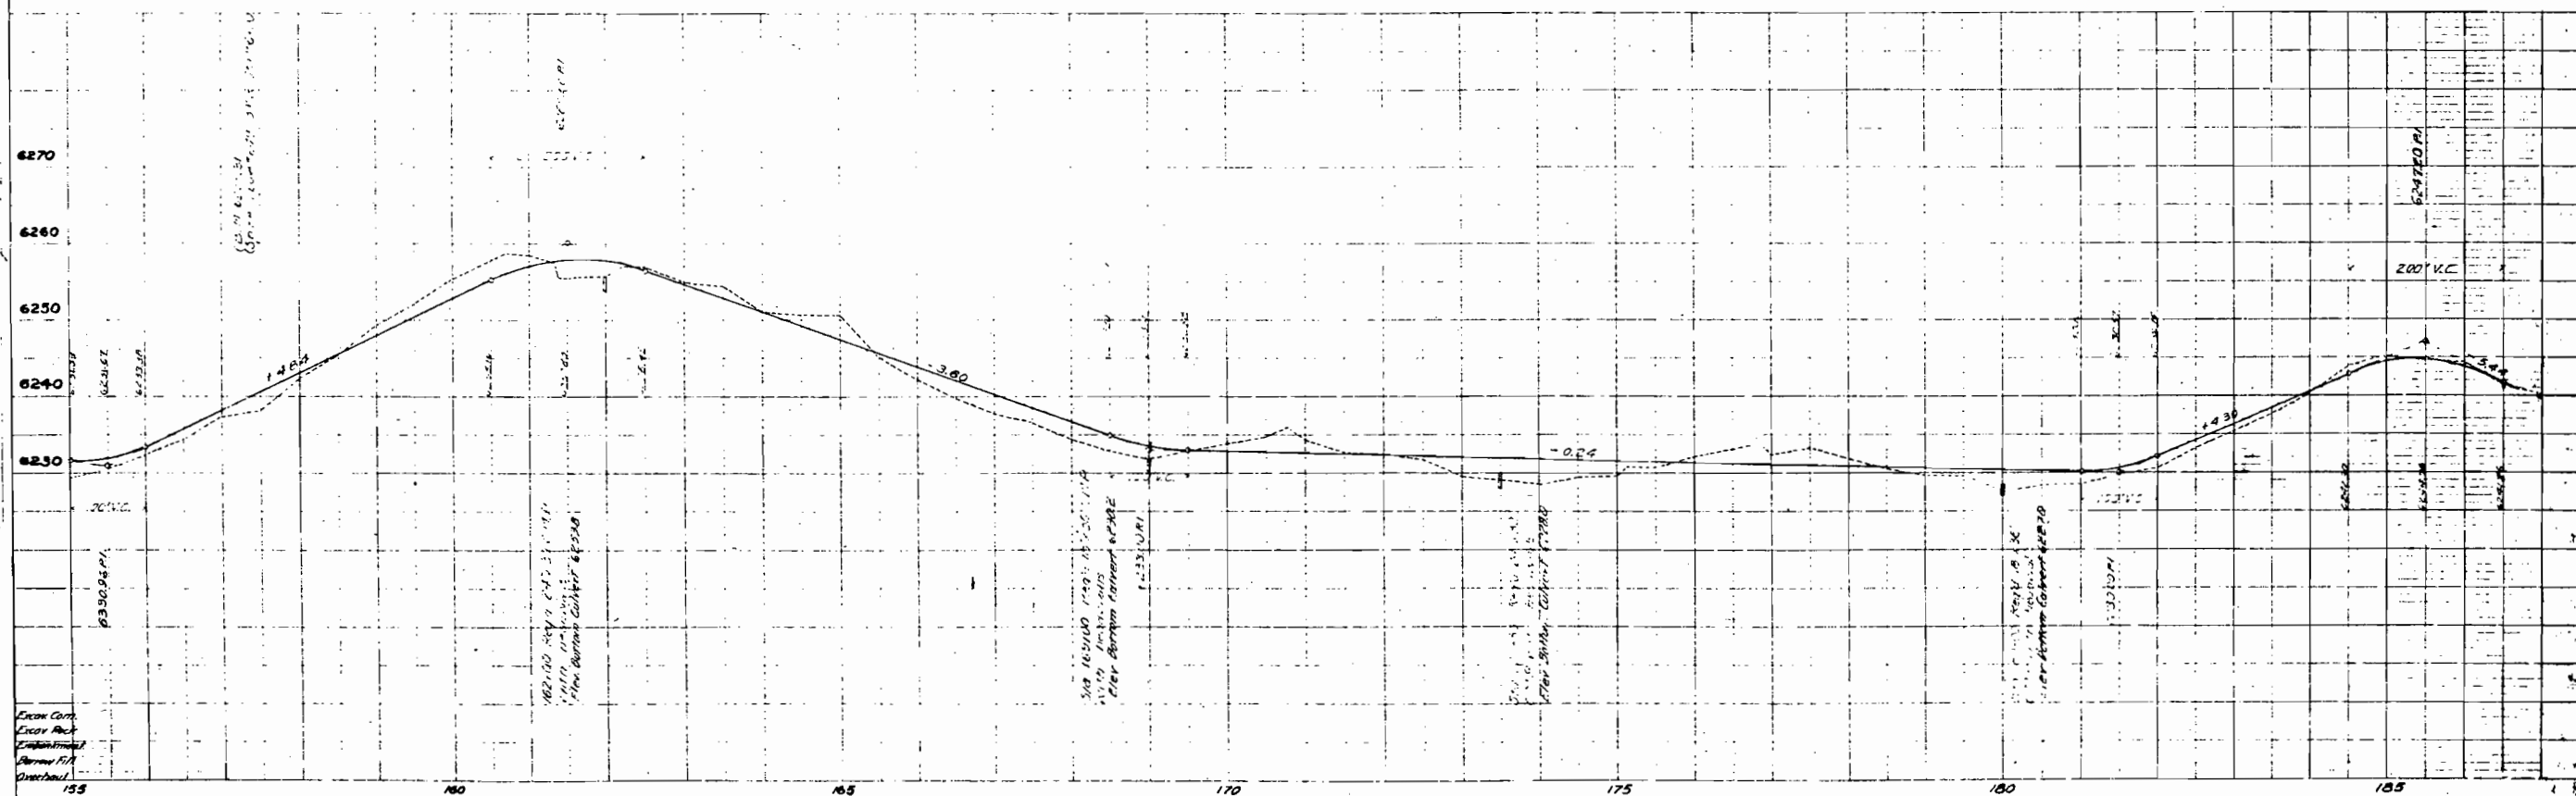

PLAN
 1
 2
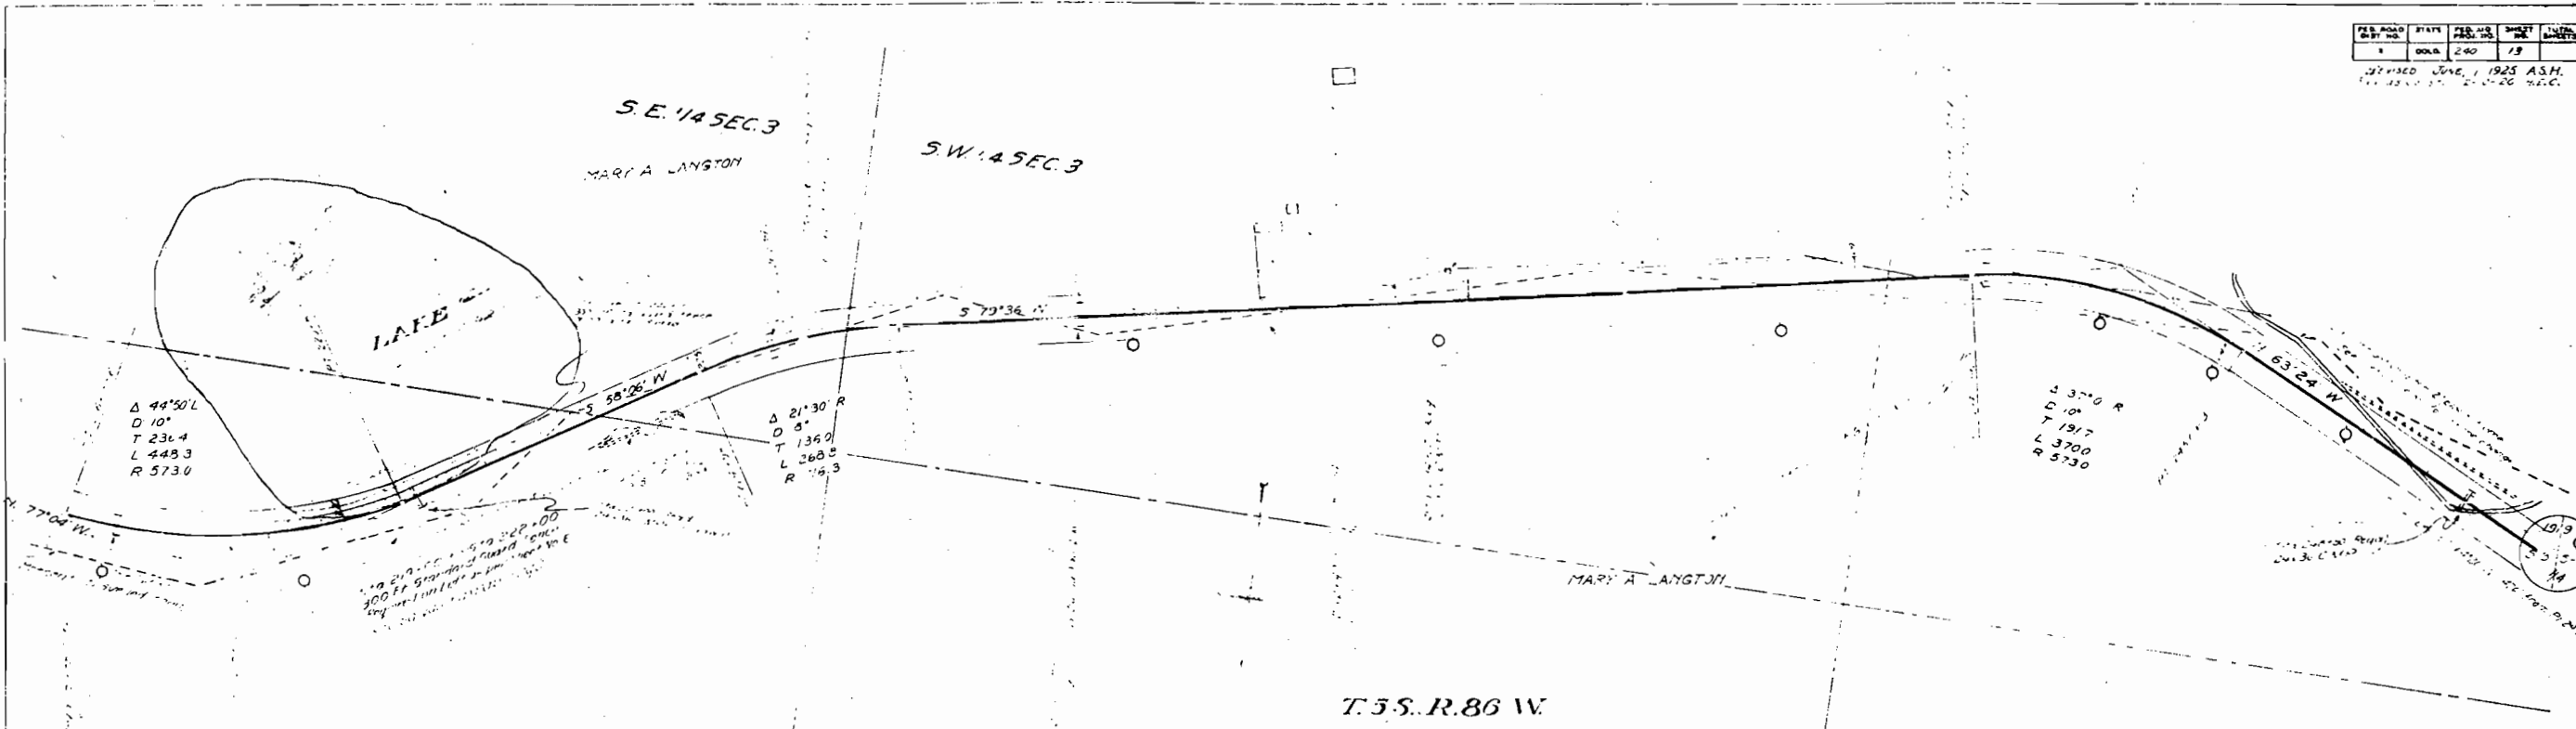

Profile
 1
 2
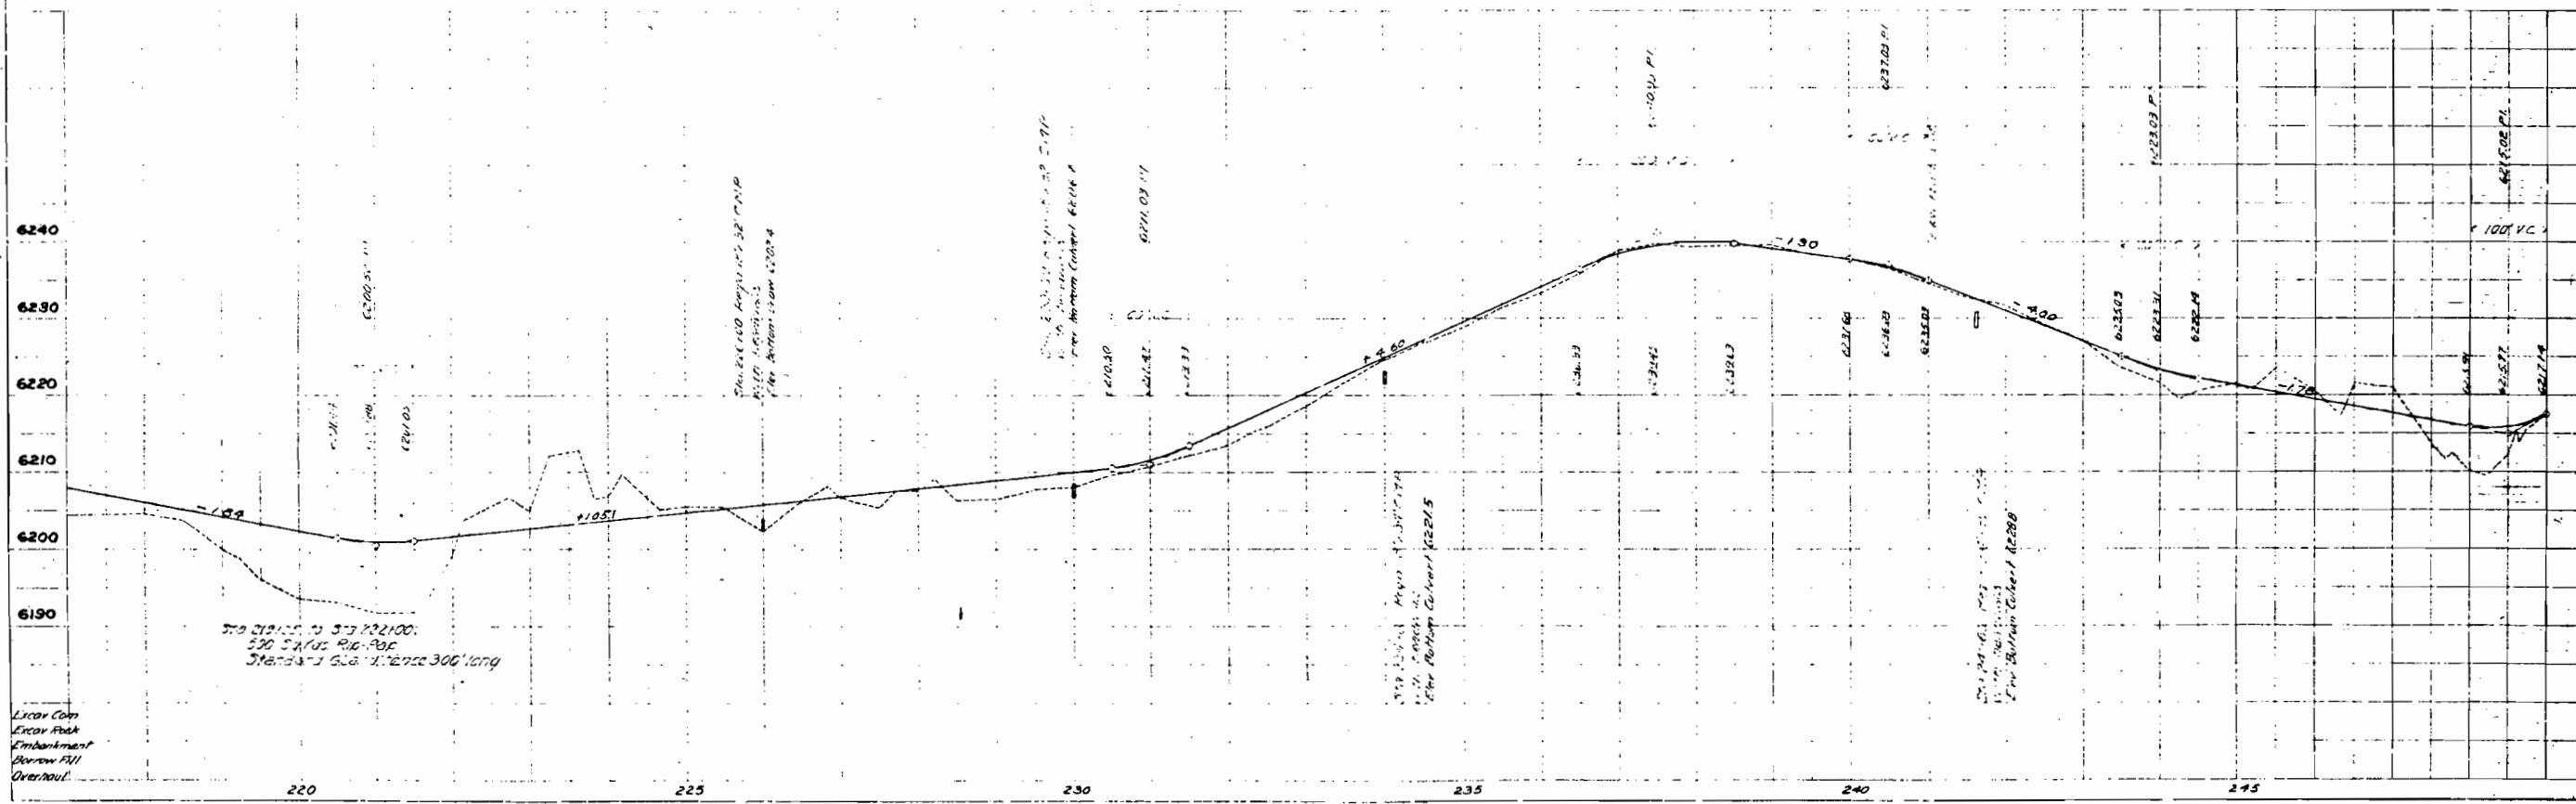


Excav Corn
 Excav Road
 Embankment
 Overhaul

S.W. 1/4 SEC. 3
MARY A. LANGTON

S.E. 1/4 SEC. 4


PLAN

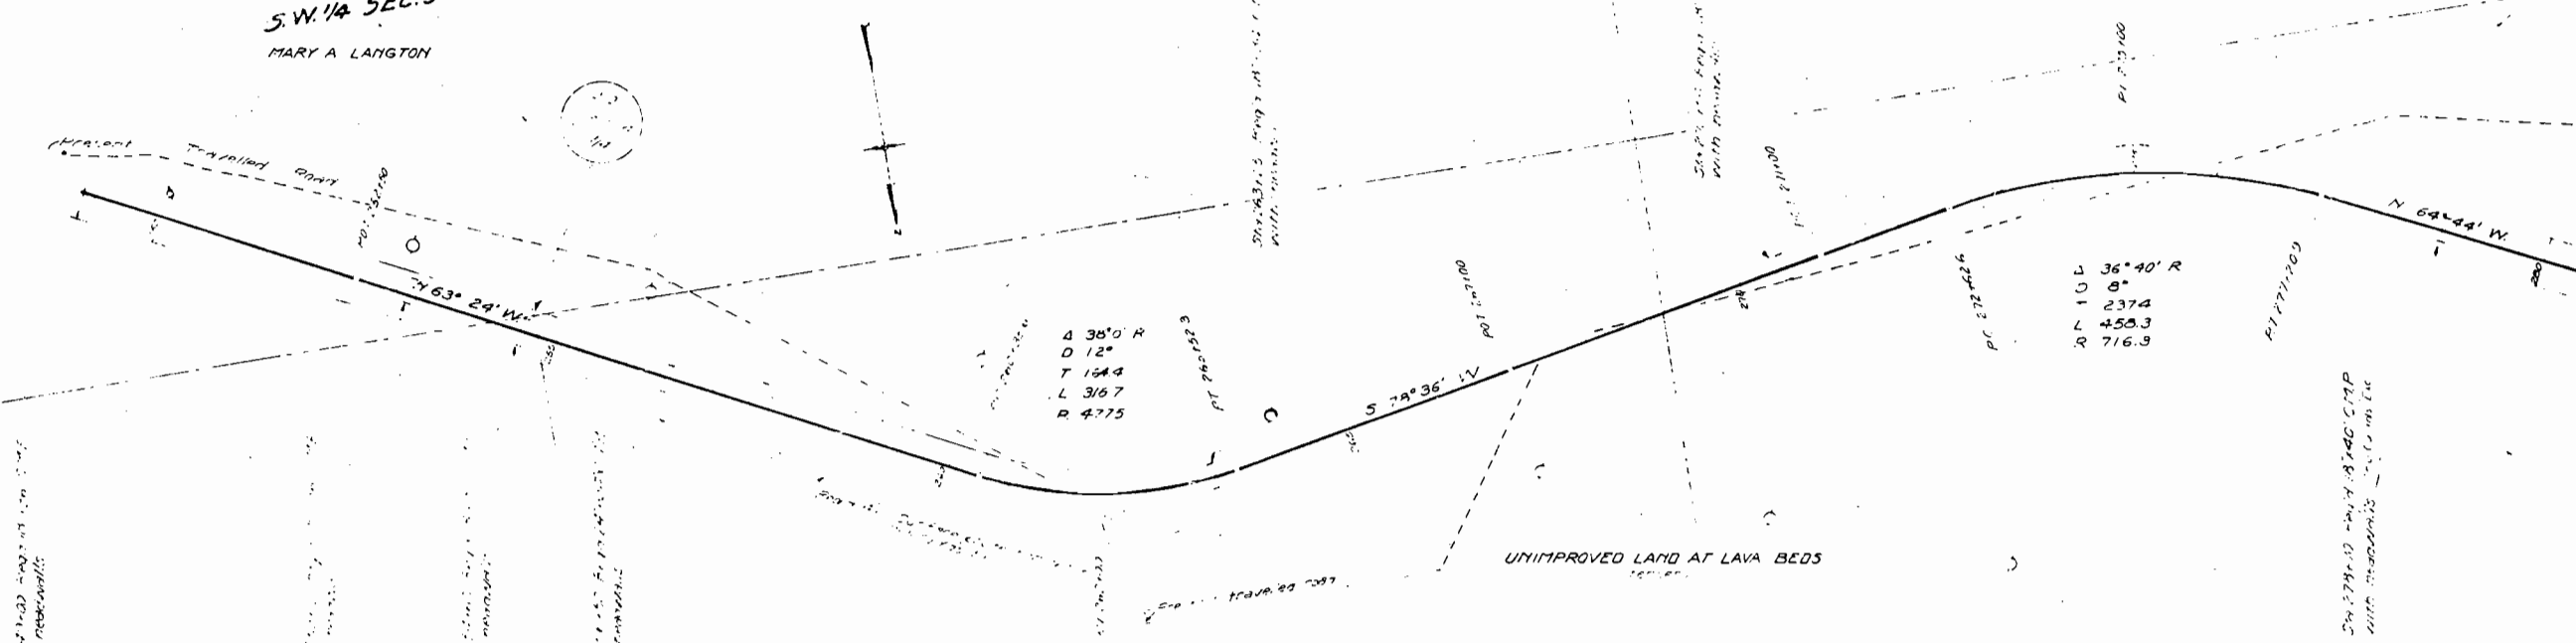

N.W. 1/4 SEC. 3

T. 5 S.
R. 86 W.
11 E. 14
SEC. 4

Profile

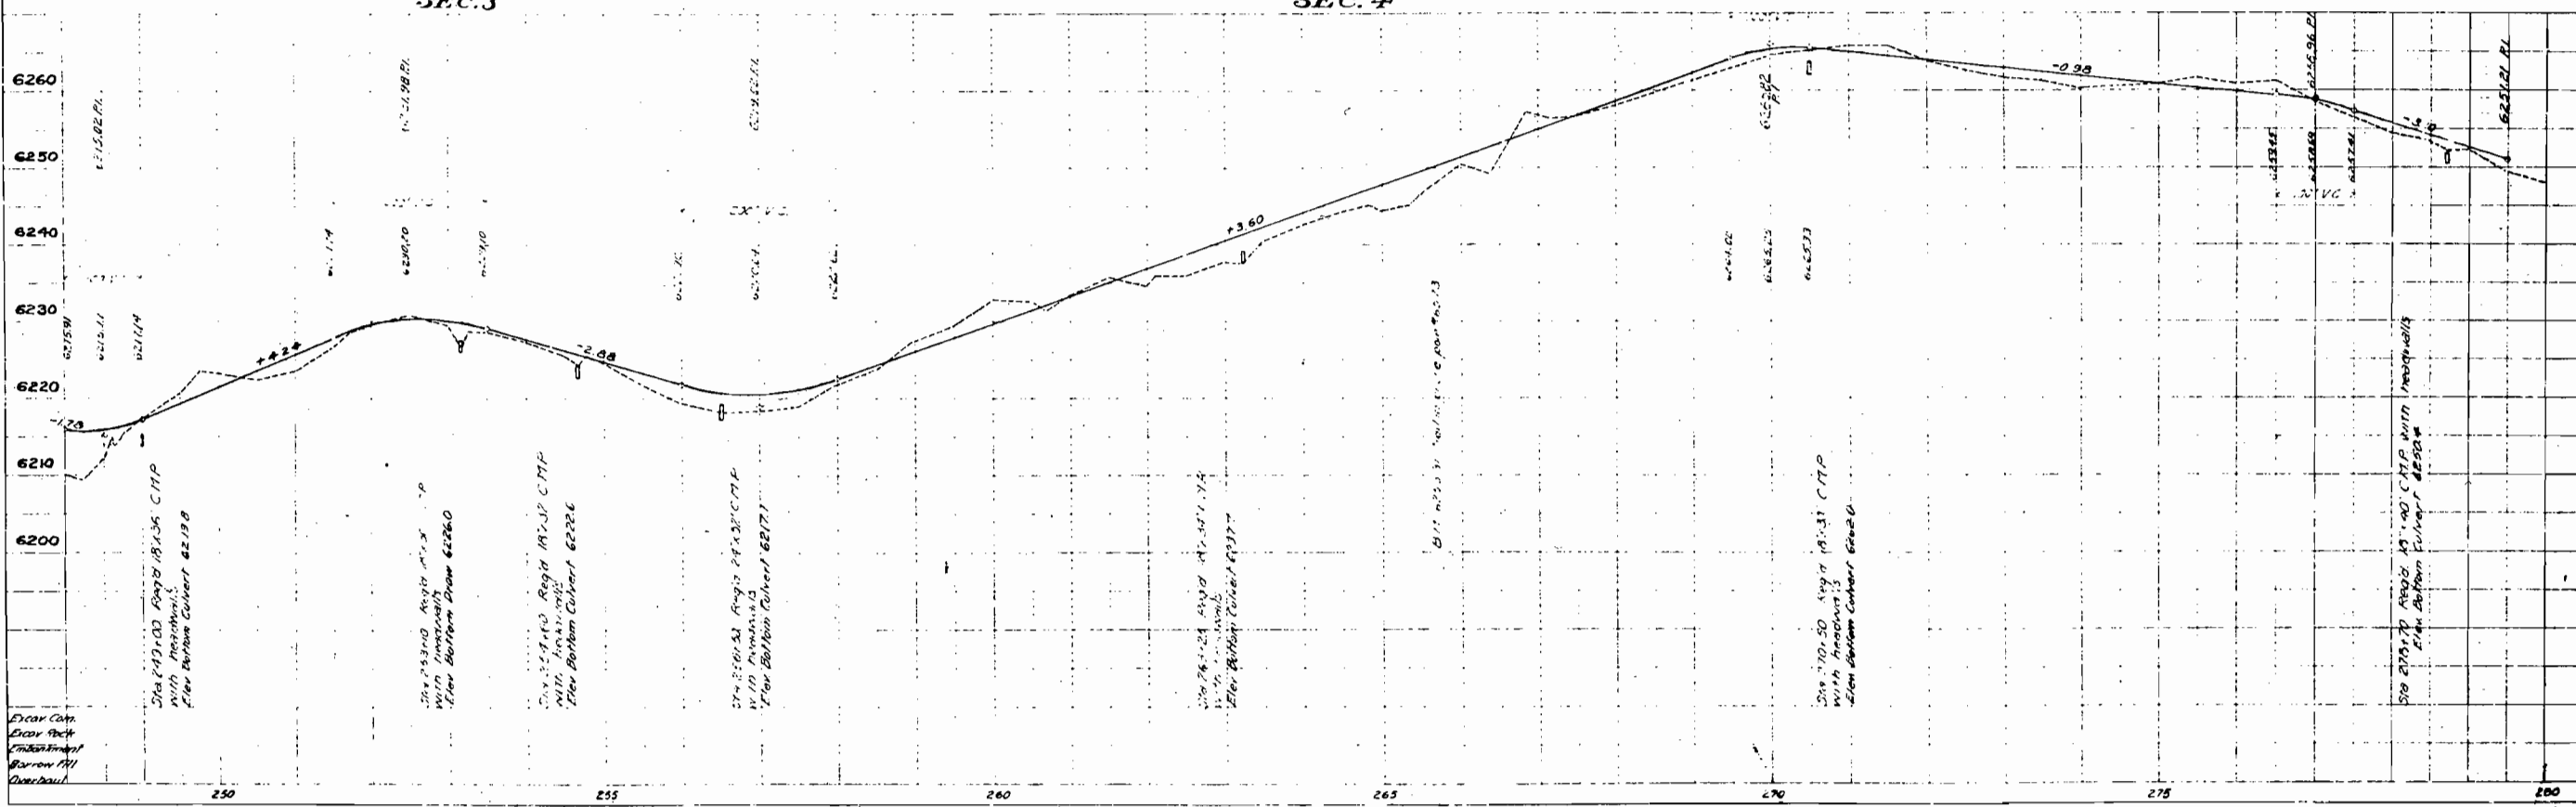


Excav. Cont.
Excav. Rock
Underground
Borrow Pit
Overhaul


FED. ROAD DIST. NO.	STATE	FED. AID PROJ. NO.	SHEET NO.	TOTAL SHEETS
1	OKLA.	2-7	16	

REV. 8-15-23 S.O.L.
REV. 2-22-24 S.O.L.
REV. 10-25-24 S.O.L.

PLAN
SHEET NO. 16
TOTAL SHEETS 16

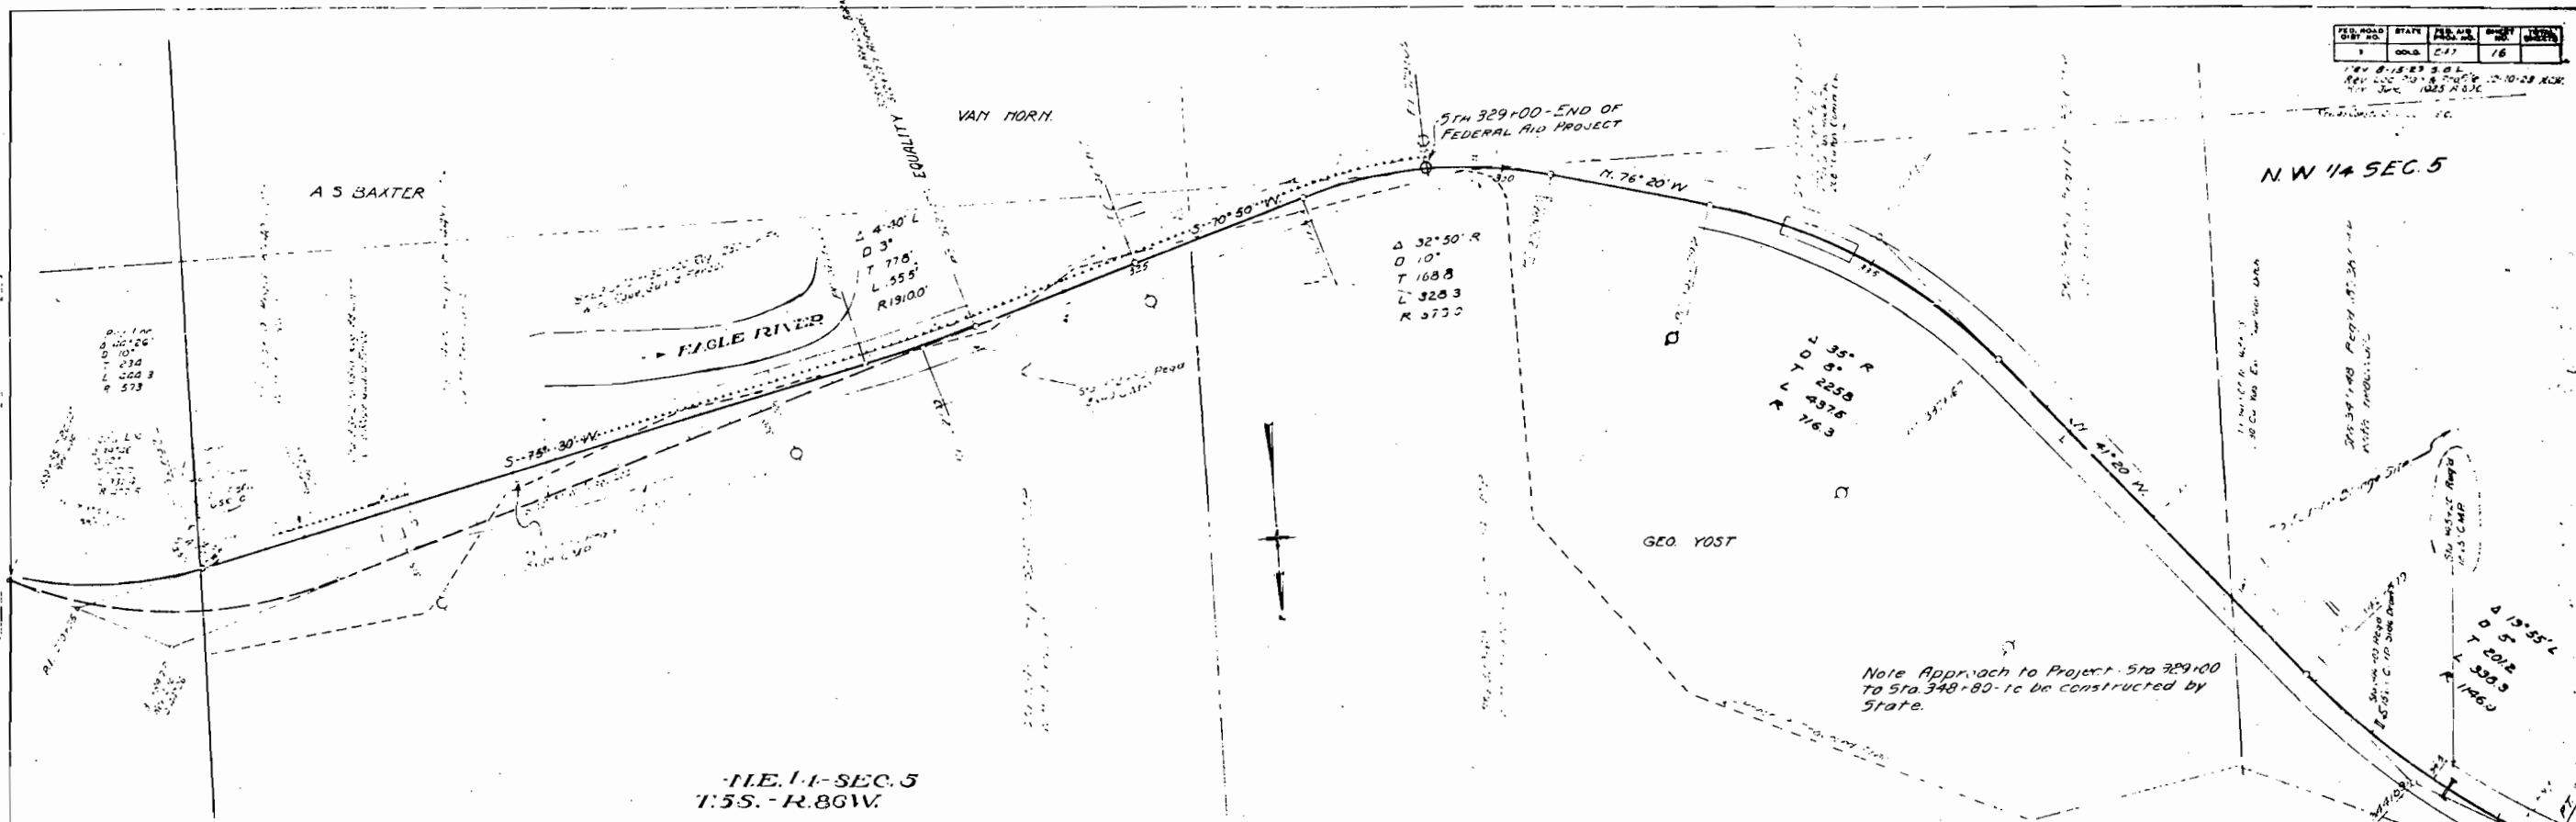

PROFILE
SHEET NO. 16
TOTAL SHEETS 16

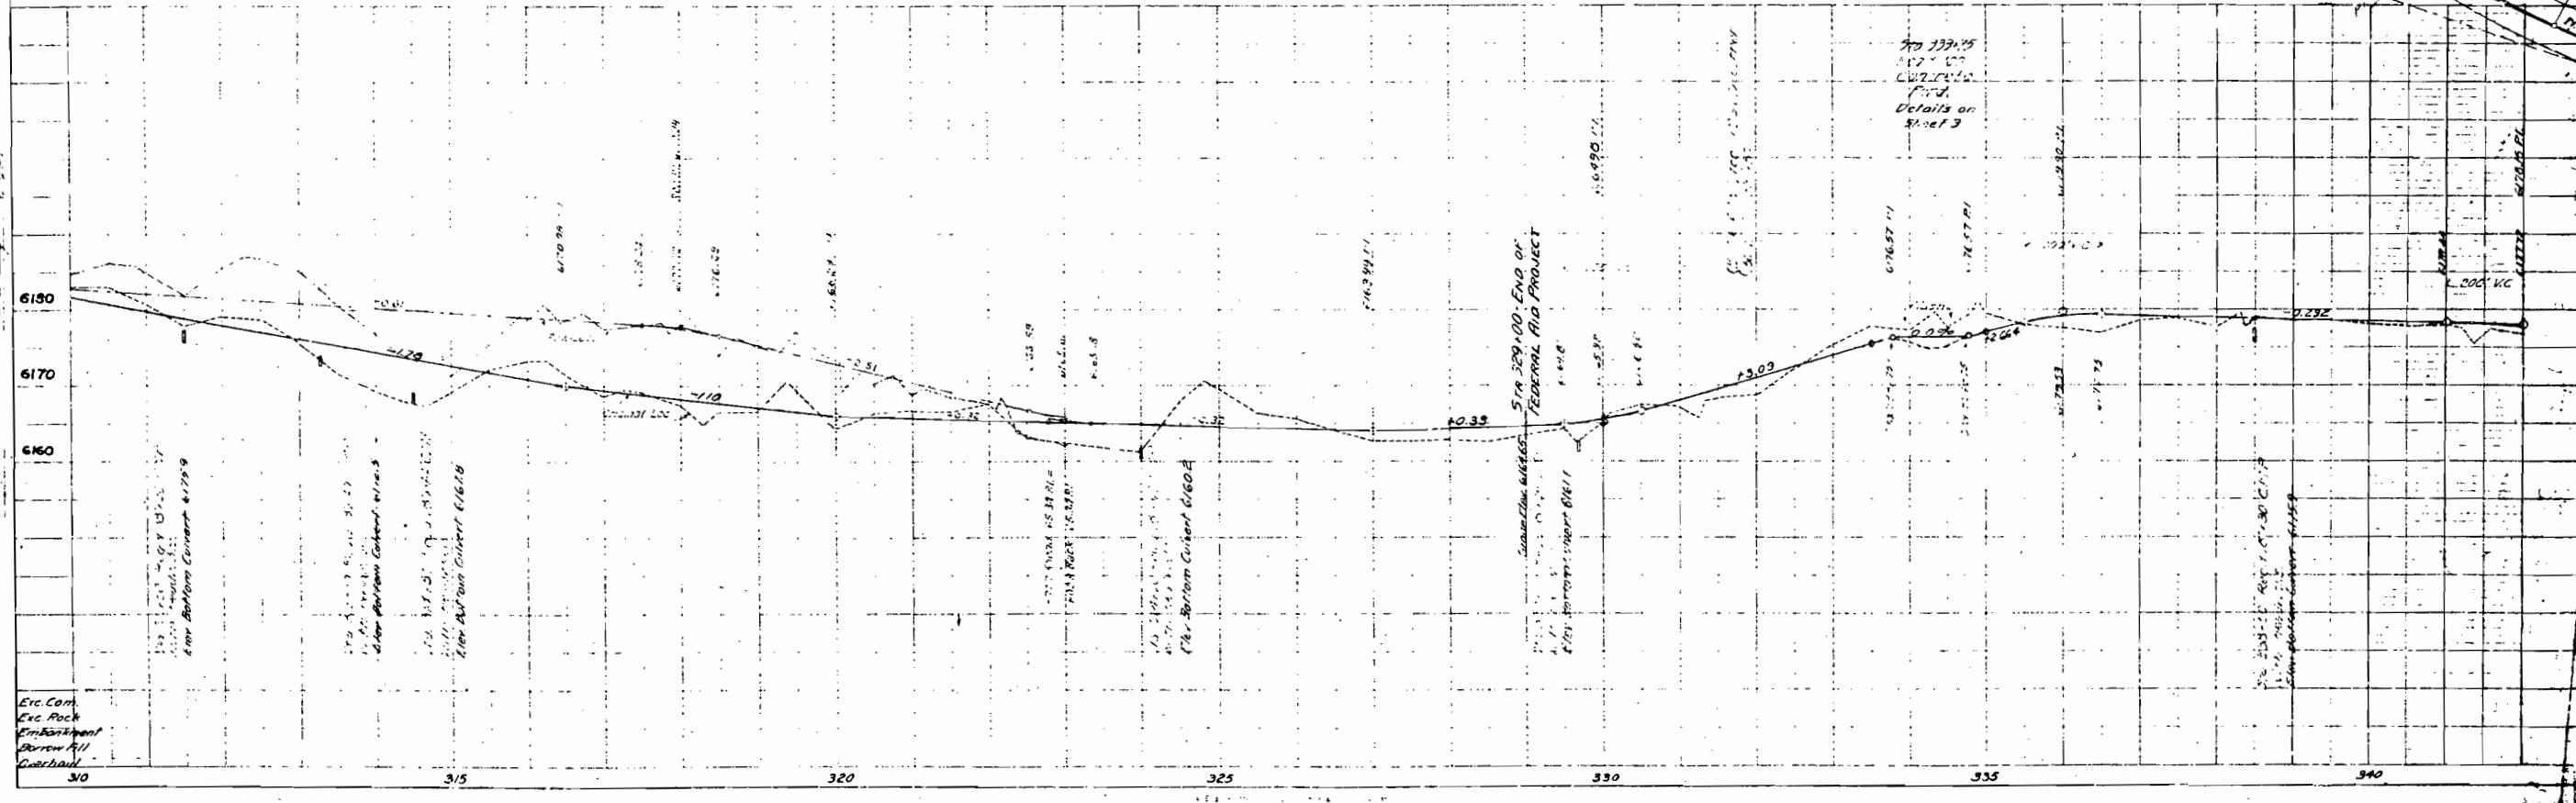

Exc. Com.
Exc. Rock
Embankment
Borrow Fill
Clearing

