

COLORADO STATE HIGHWAY DEPARTMENT PLAN AND PROFILE OF PROPOSED FEDERAL AID PROJECT NO. 245B STATE HIGHWAY NO. 6 BENT COUNTY

245B
Revised 10/16/44 by E.A. - H.B.
By E.S. Const. 4-20-45 H.B.G.

INDEX OF SHEETS


SHEET NO.	TITLE PAGE
1	TITLE PAGE
2	TYPICAL SECTION & SUMMARY
3	DETAILS OF BRIDGE WIDENING STA 57+00
4	STANDARD DOUBLE CONC BOX CULV M-105-B
5	M-103-D
6	M-104-C
7	REINFC CONC PAVEMENT DRAINS M-11-A
8	WIRE CABLE GUARD FENCE M-20-F
9	FENCES & MARKER POSTS M-24-F
10	SUPERELEVATION OF CURVES
11-13	PLAN & PROFILE
14-27	CROSS SECTIONS

F.A.P. 245-BR


LEGEND FOR PLAN SHEETS

SURVEY LINE
 RAILROAD
 HIGHWAY
 F.A.P. 245-BR

SCALES
 ON PLAN 1 IN. = 100 FT.
 ON PROFILE 1 IN. = 100 FT. HORIZONTAL
 1 IN. = 10 FT. VERTICAL
 GRADE LINE ON PROFILE
 14,304.0 FT. ± 2,709 MI. REVISED
 14,304.0 FT. ± 2,709 MI.

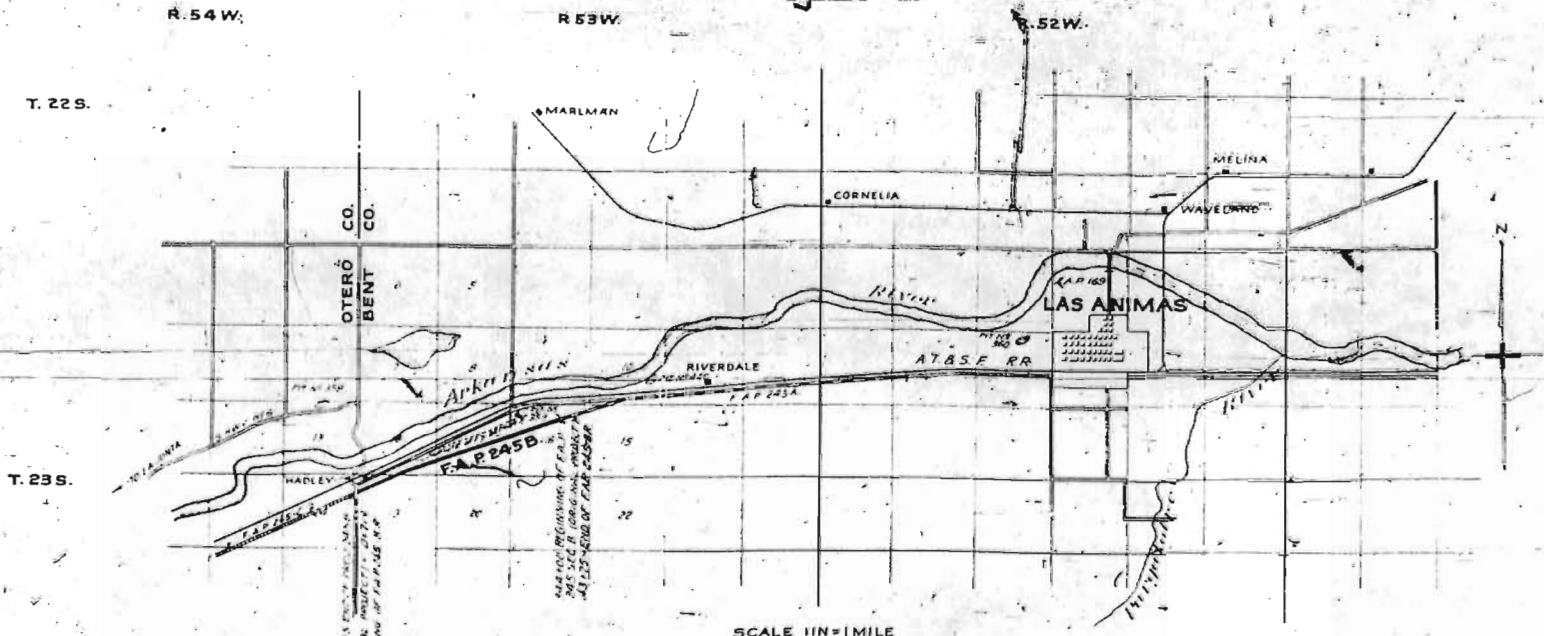


DESIGNED BY
 CHECKED BY
 APPROVED FOR APPROVAL
 DATE AND SIGNATURE FOR APPROVAL
 APPROVED FOR APPROVAL
 DATE AND SIGNATURE FOR APPROVAL
 APPROVED
 DATE AND SIGNATURE

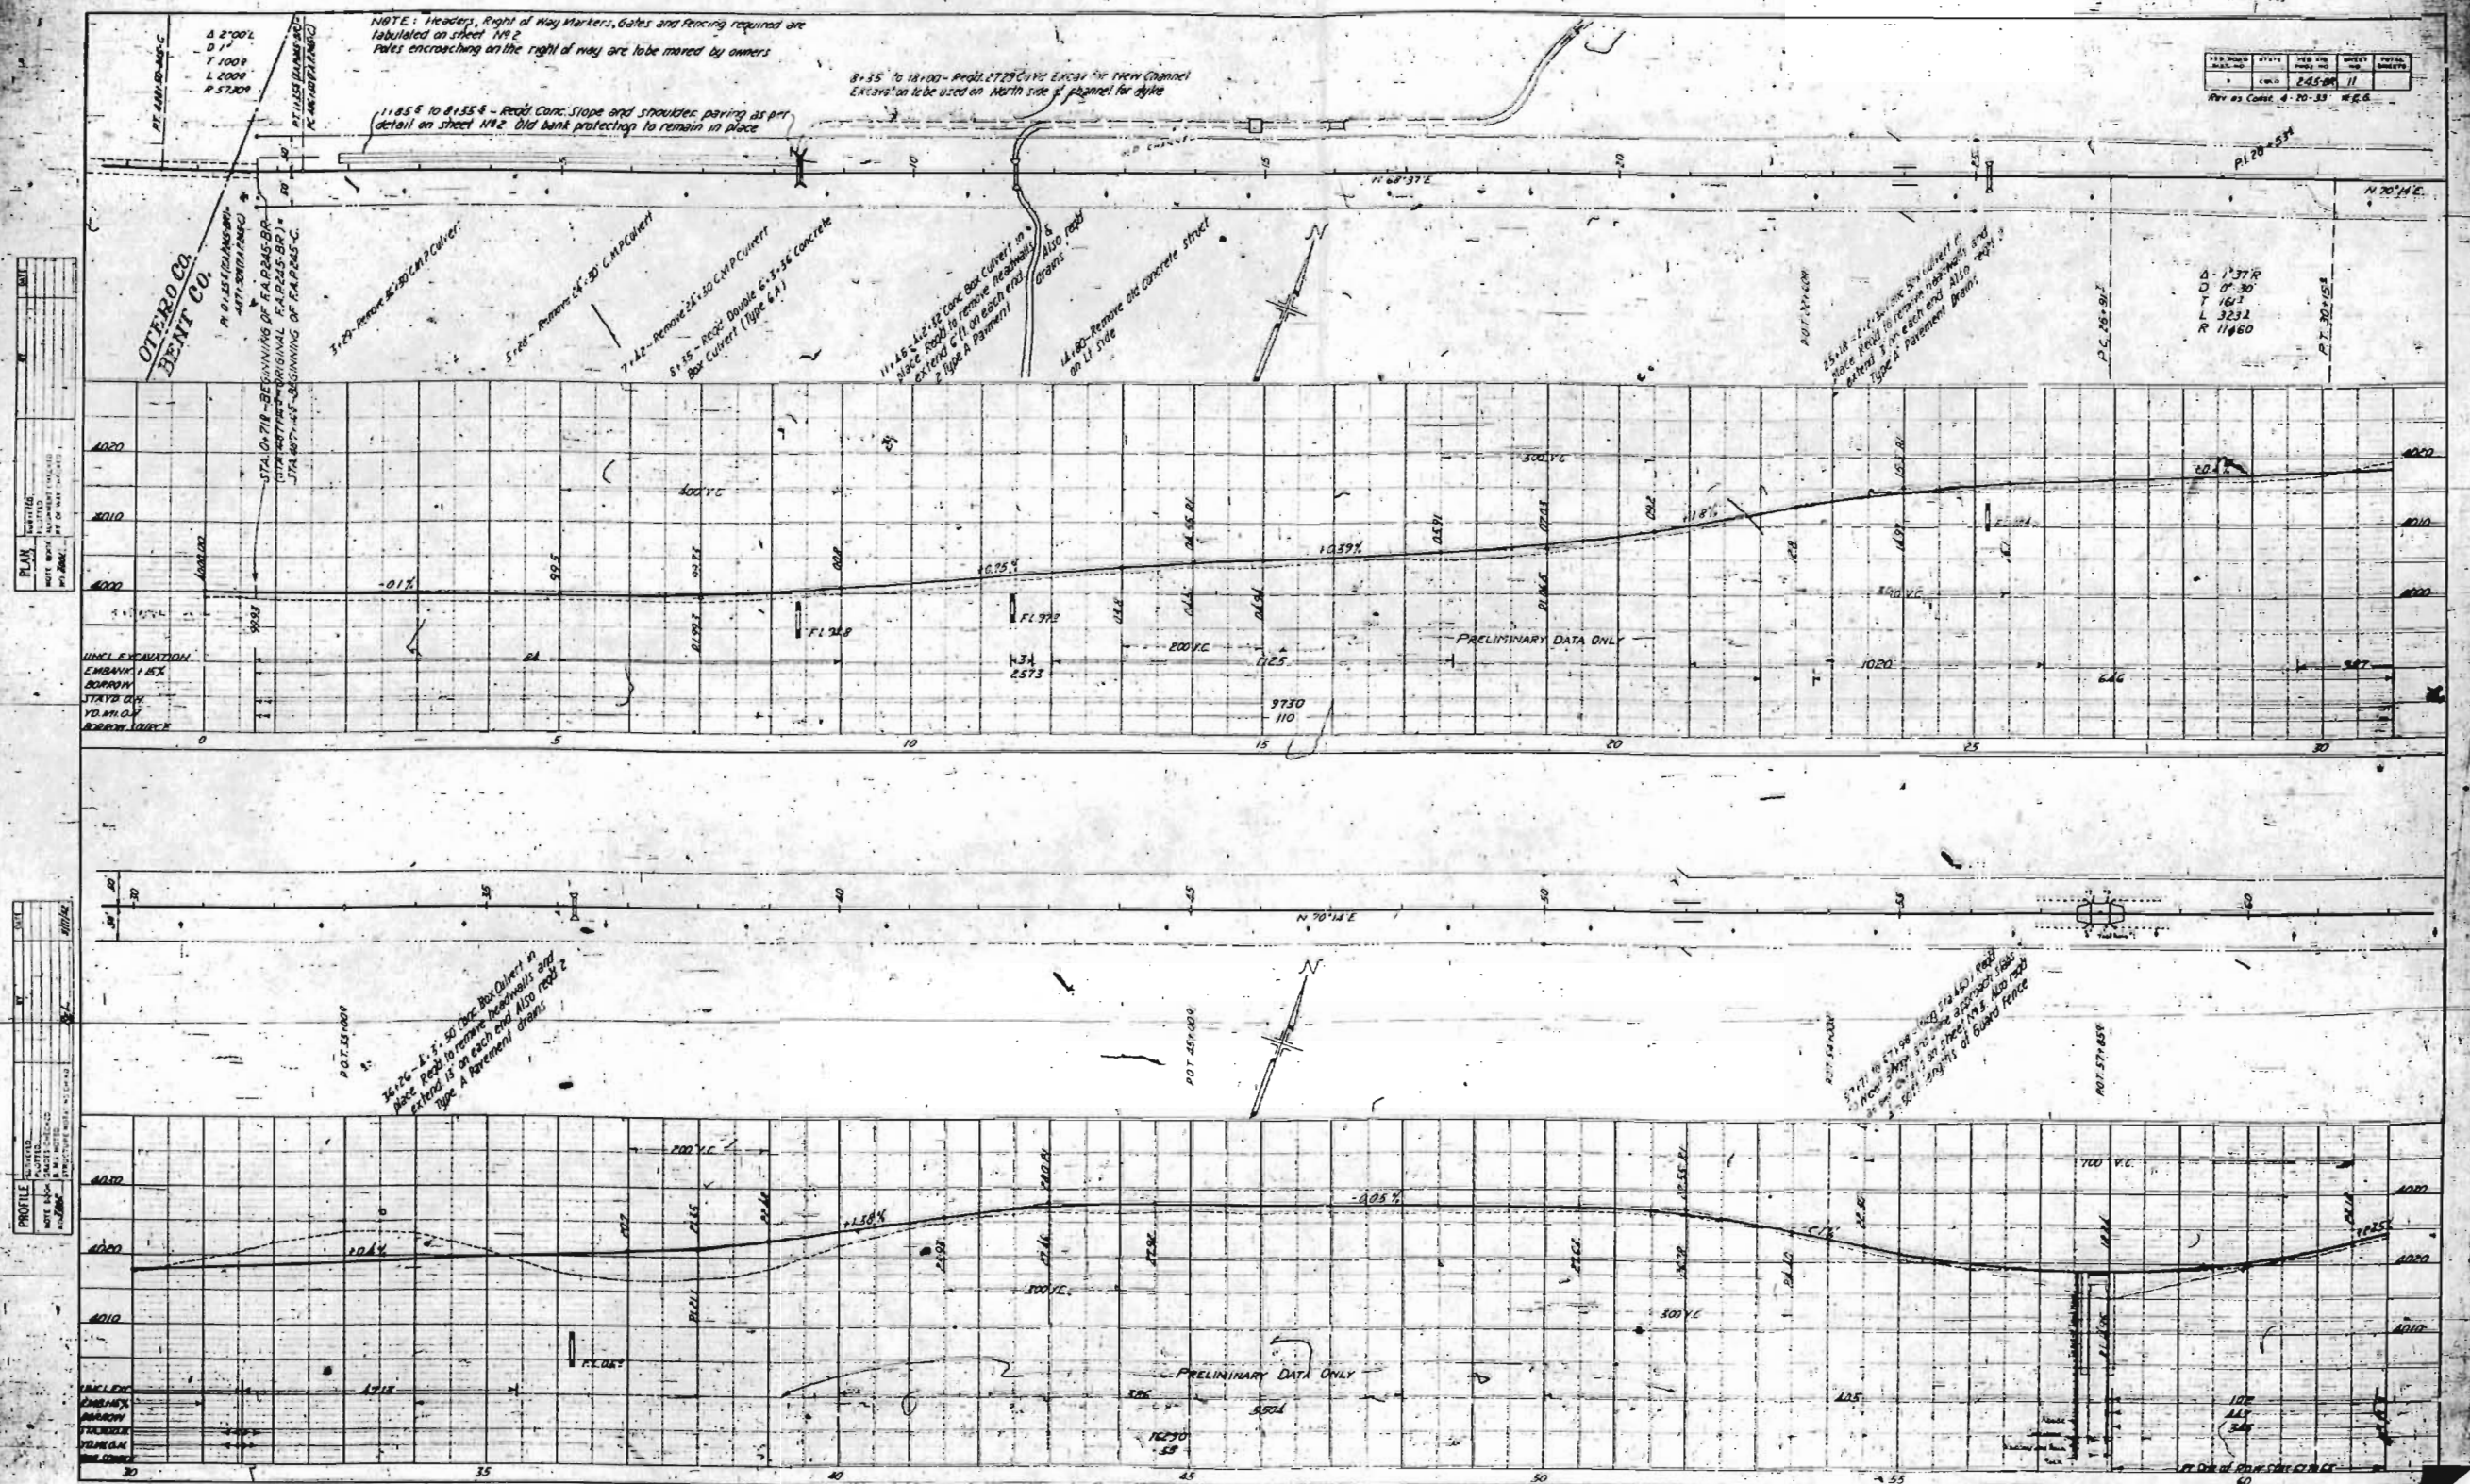


ITEM	QUANTITY	UNIT	PRICE	TOTAL
1.00	1.00	1.00	1.00	1.00
2.00	2.00	2.00	2.00	2.00
3.00	3.00	3.00	3.00	3.00
4.00	4.00	4.00	4.00	4.00
5.00	5.00	5.00	5.00	5.00
6.00	6.00	6.00	6.00	6.00
7.00	7.00	7.00	7.00	7.00
8.00	8.00	8.00	8.00	8.00
9.00	9.00	9.00	9.00	9.00
10.00	10.00	10.00	10.00	10.00

ITEM	QUANTITY	UNIT	PRICE	TOTAL
1.00	1.00	1.00	1.00	1.00
2.00	2.00	2.00	2.00	2.00
3.00	3.00	3.00	3.00	3.00
4.00	4.00	4.00	4.00	4.00
5.00	5.00	5.00	5.00	5.00
6.00	6.00	6.00	6.00	6.00
7.00	7.00	7.00	7.00	7.00
8.00	8.00	8.00	8.00	8.00
9.00	9.00	9.00	9.00	9.00
10.00	10.00	10.00	10.00	10.00

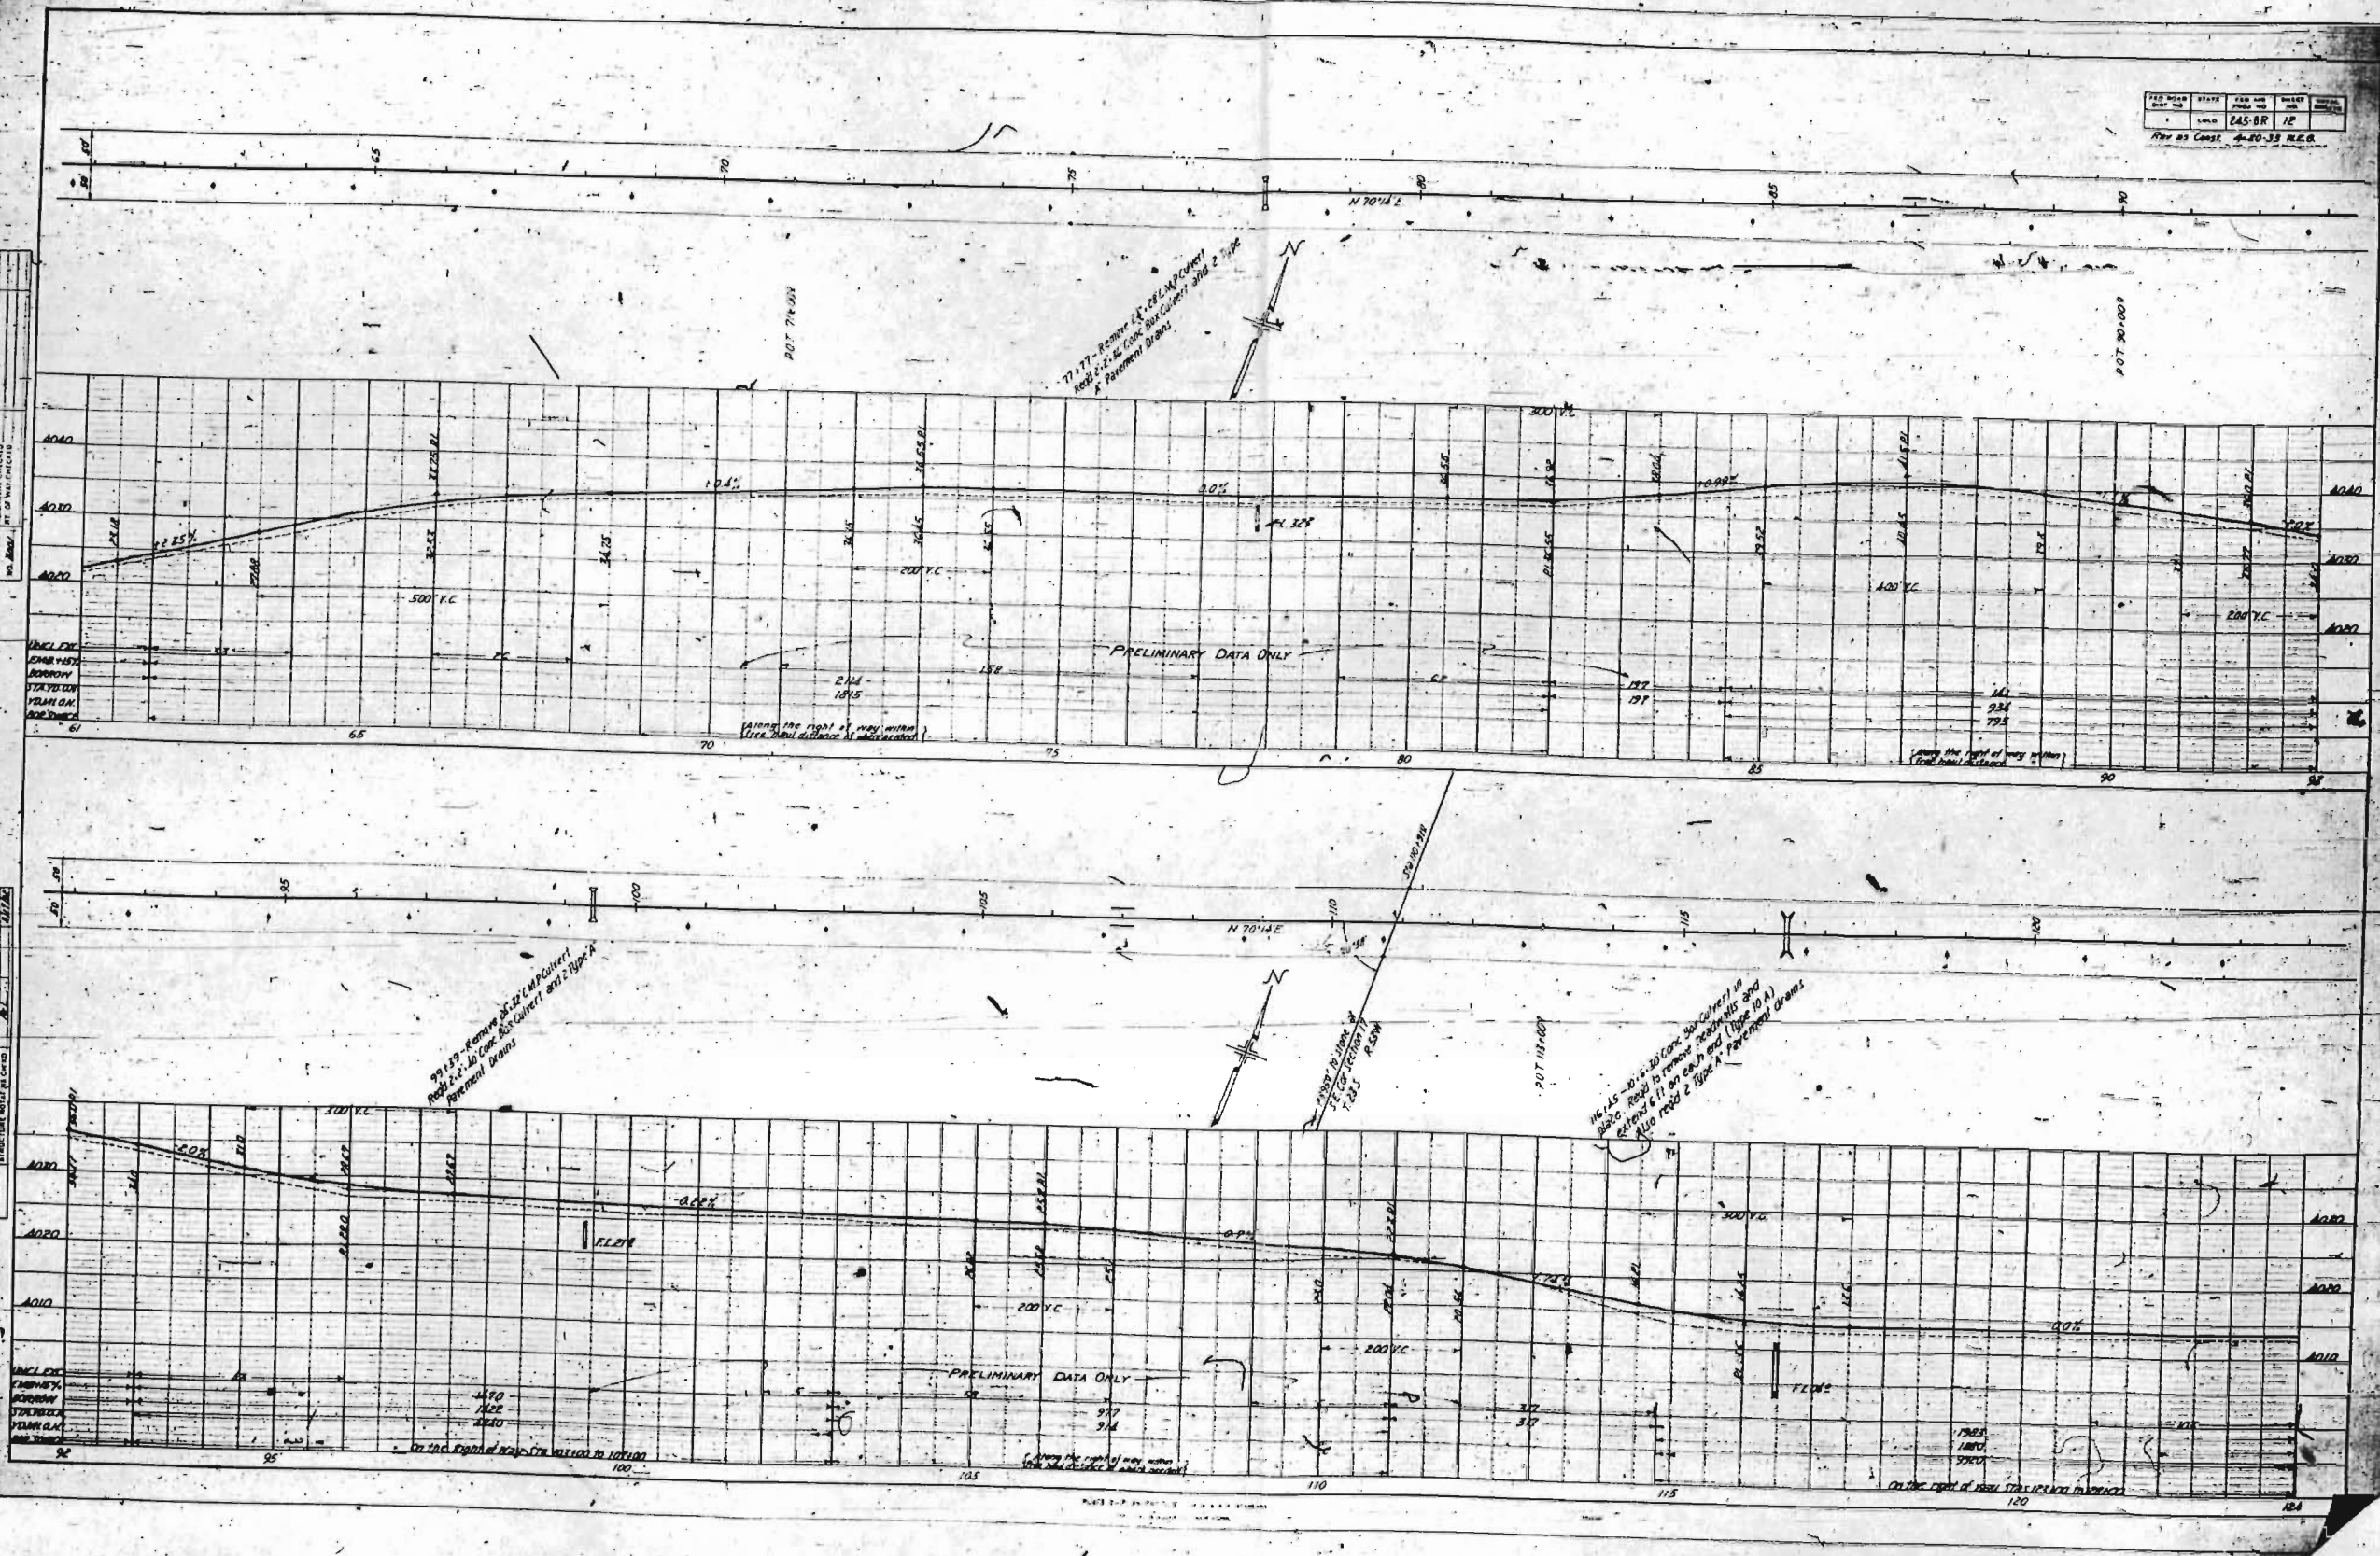

PER HOUR CHG	STATE	PER AND FAMILY NO	INVEST NO	DATE INVEST
1	COLO	245-BR	13	

Rev #3 Case 4-20-33 M.E.B.

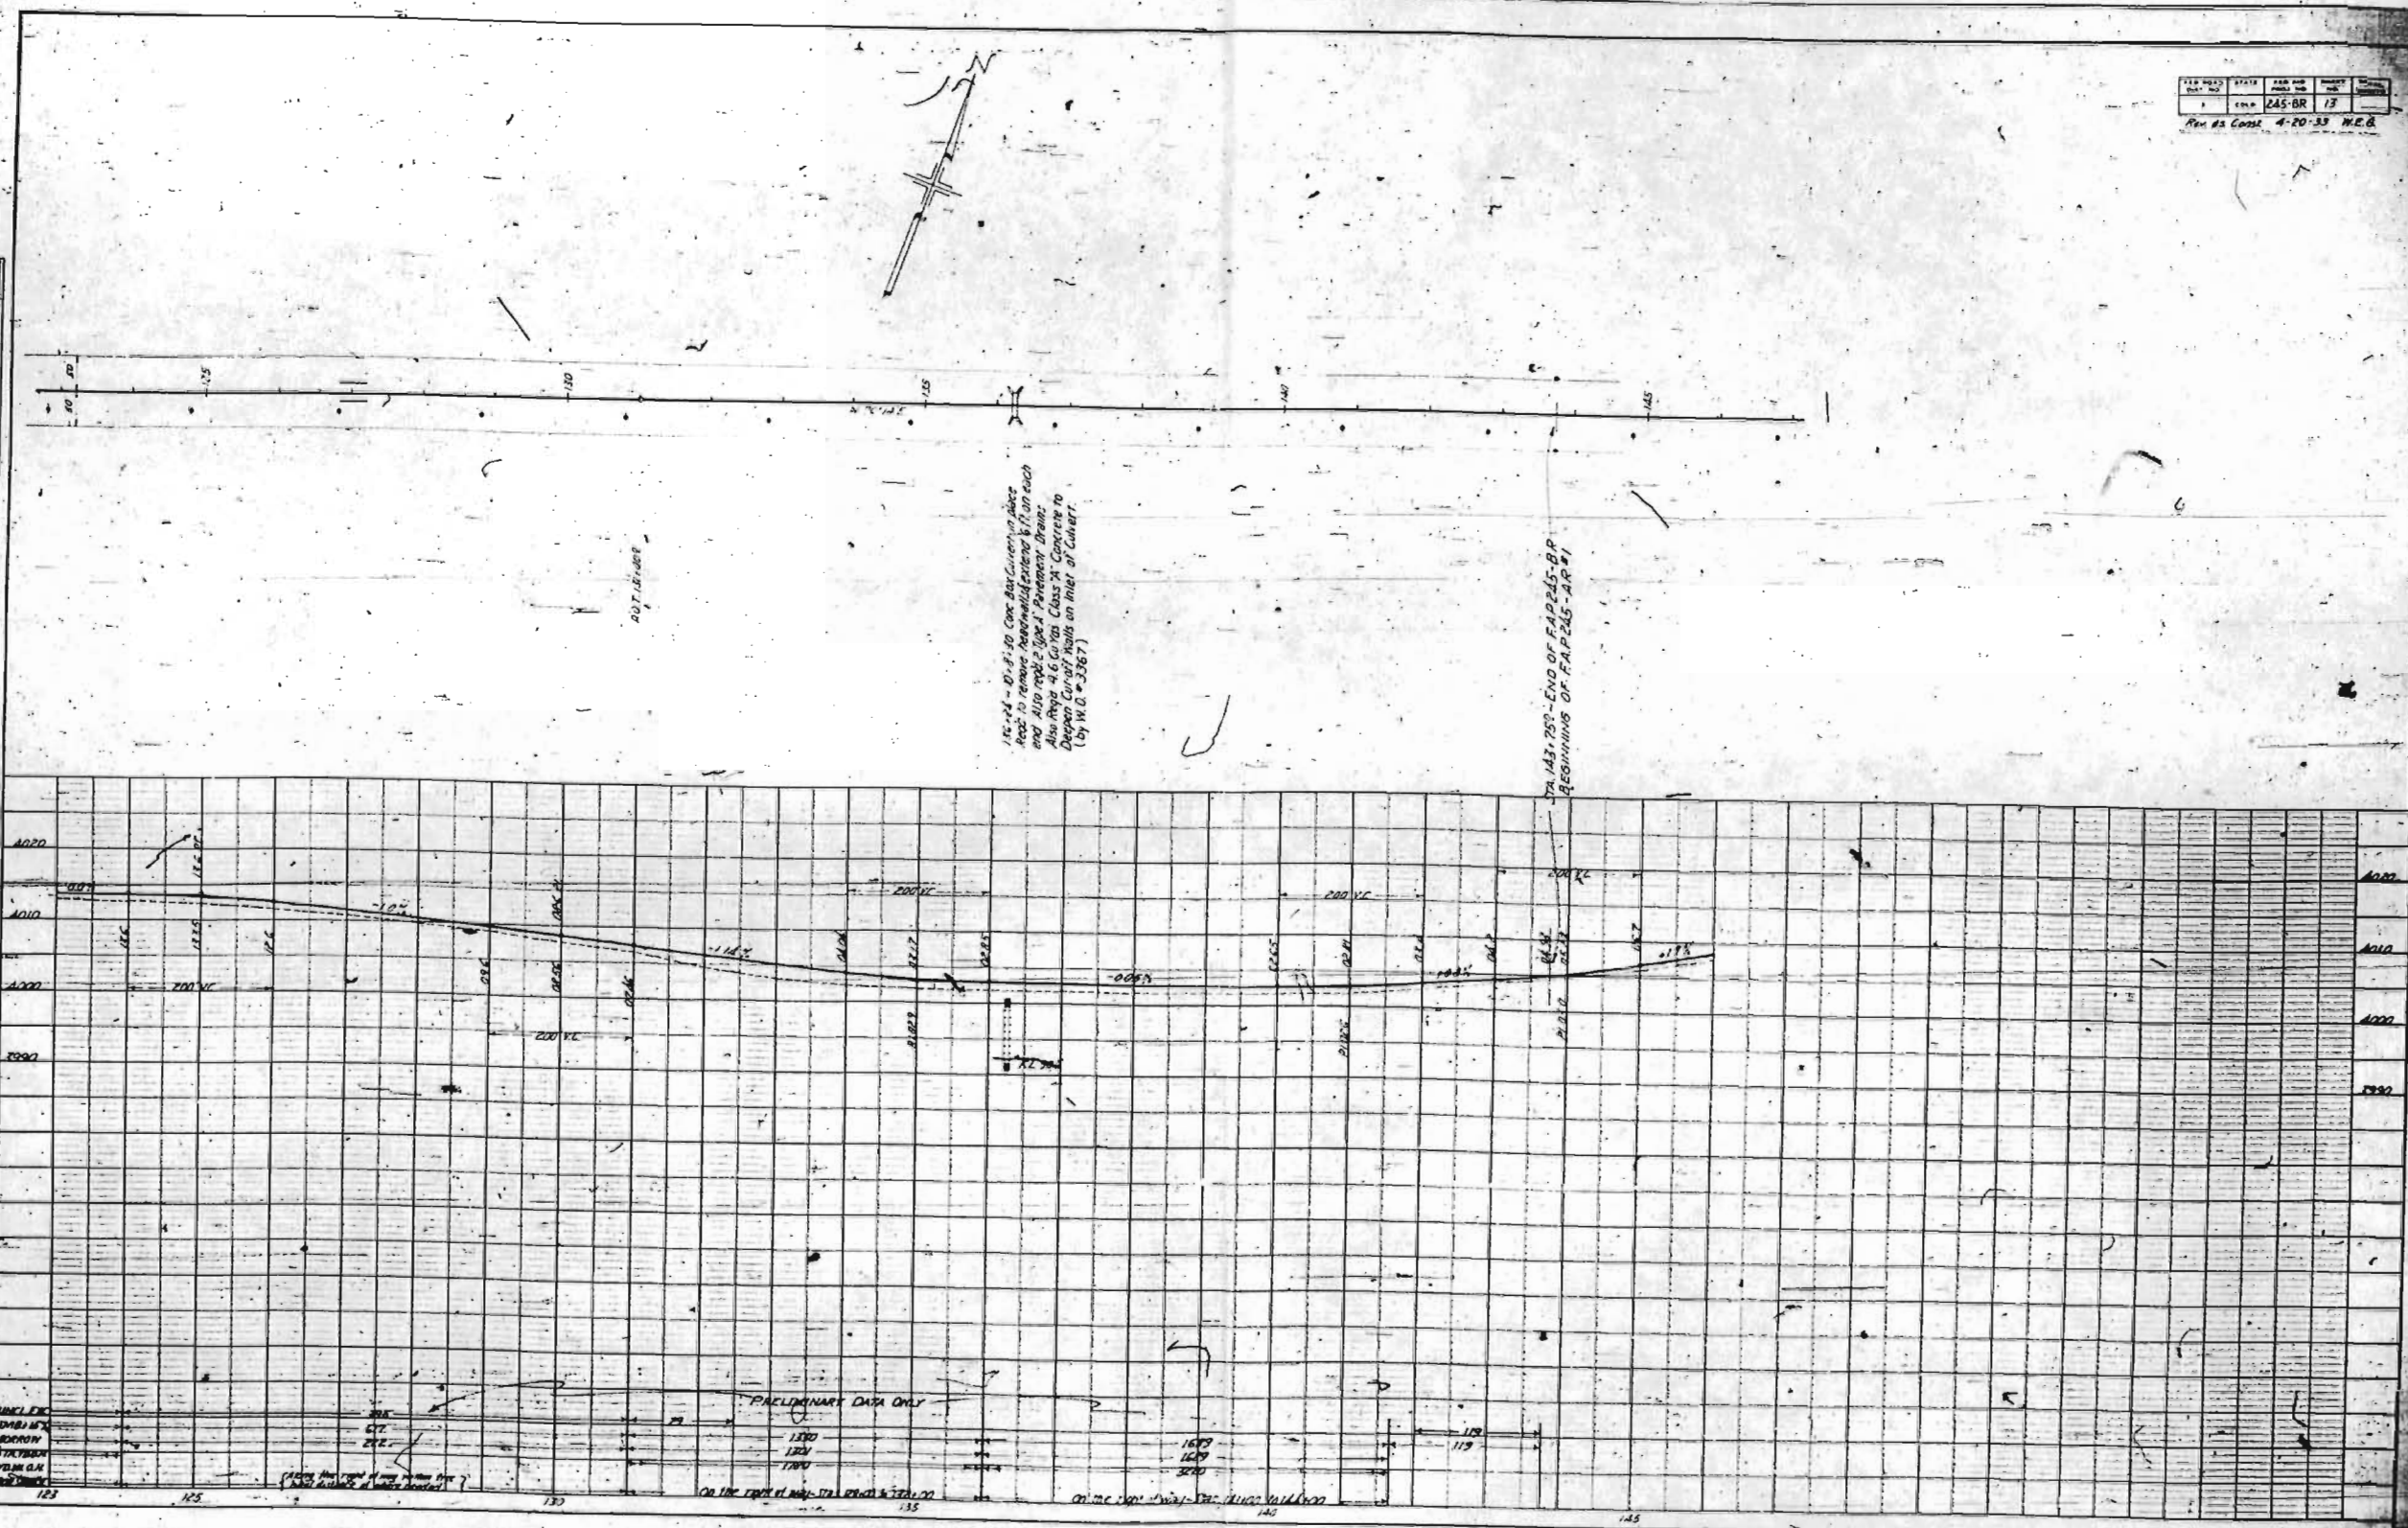

PLAN	SURVEYED	BY	DATE
NOTE BOOK NO. 8587	PLATTED		
	ALIGNED CORRECTION		
	BY OF WAY CORRECTION		

[illegible]