

INDEX OF SHEETS

Sheet No. 1
Sheet No. 2
COLORADO STATE HIGHWAY DEPARTMENT PLAN AND PROFILE OF PROPOSED FEDERAL AID PROJECT NO. 246D STATE HIGHWAY NO. 6 PUEBLO COUNTY


CONVENTIONAL SIGNS




SCALES
ON PLAN, 1 IN. = 100 FT.
ON PROFILE 1 IN. = 100 FT. HORIZONTAL
ON PROFILE 1 IN. = 10 FT. VERTICAL
GRADE LINE ON PROFILE IS GRADE OF FINISHED ROAD
GROSS LENGTH OF PROJECT 2.807 MI.
NET LENGTH OF PROJECT 2.548 MI.

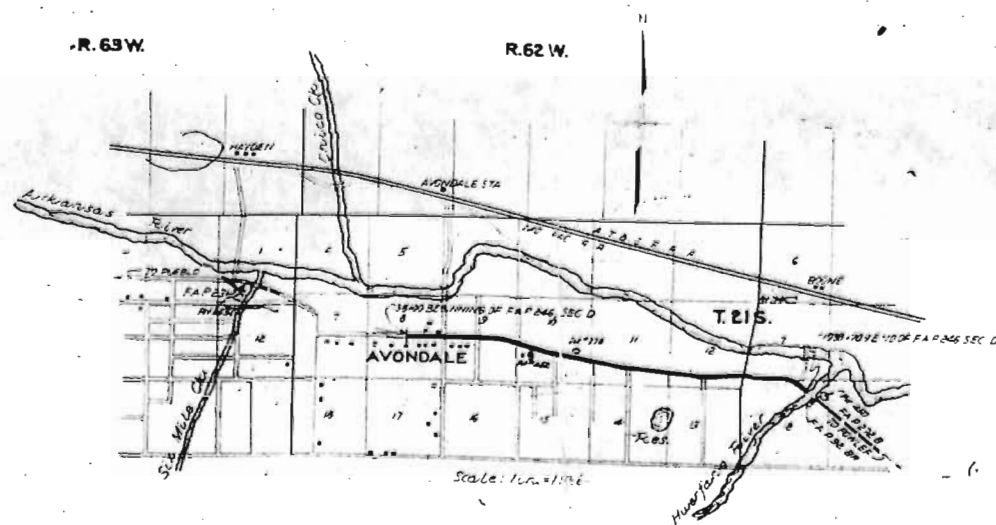

RECOMMENDED FOR APPROVAL
APPROVED
STATE HIGHWAY ENGINEER
RECOMMENDED FOR APPROVAL
APPROVED
COUNTY ENGINEER
RECOMMENDED FOR APPROVAL
APPROVED
CITY ENGINEER
RECOMMENDED FOR APPROVAL
APPROVED
SCHOOL BOARD

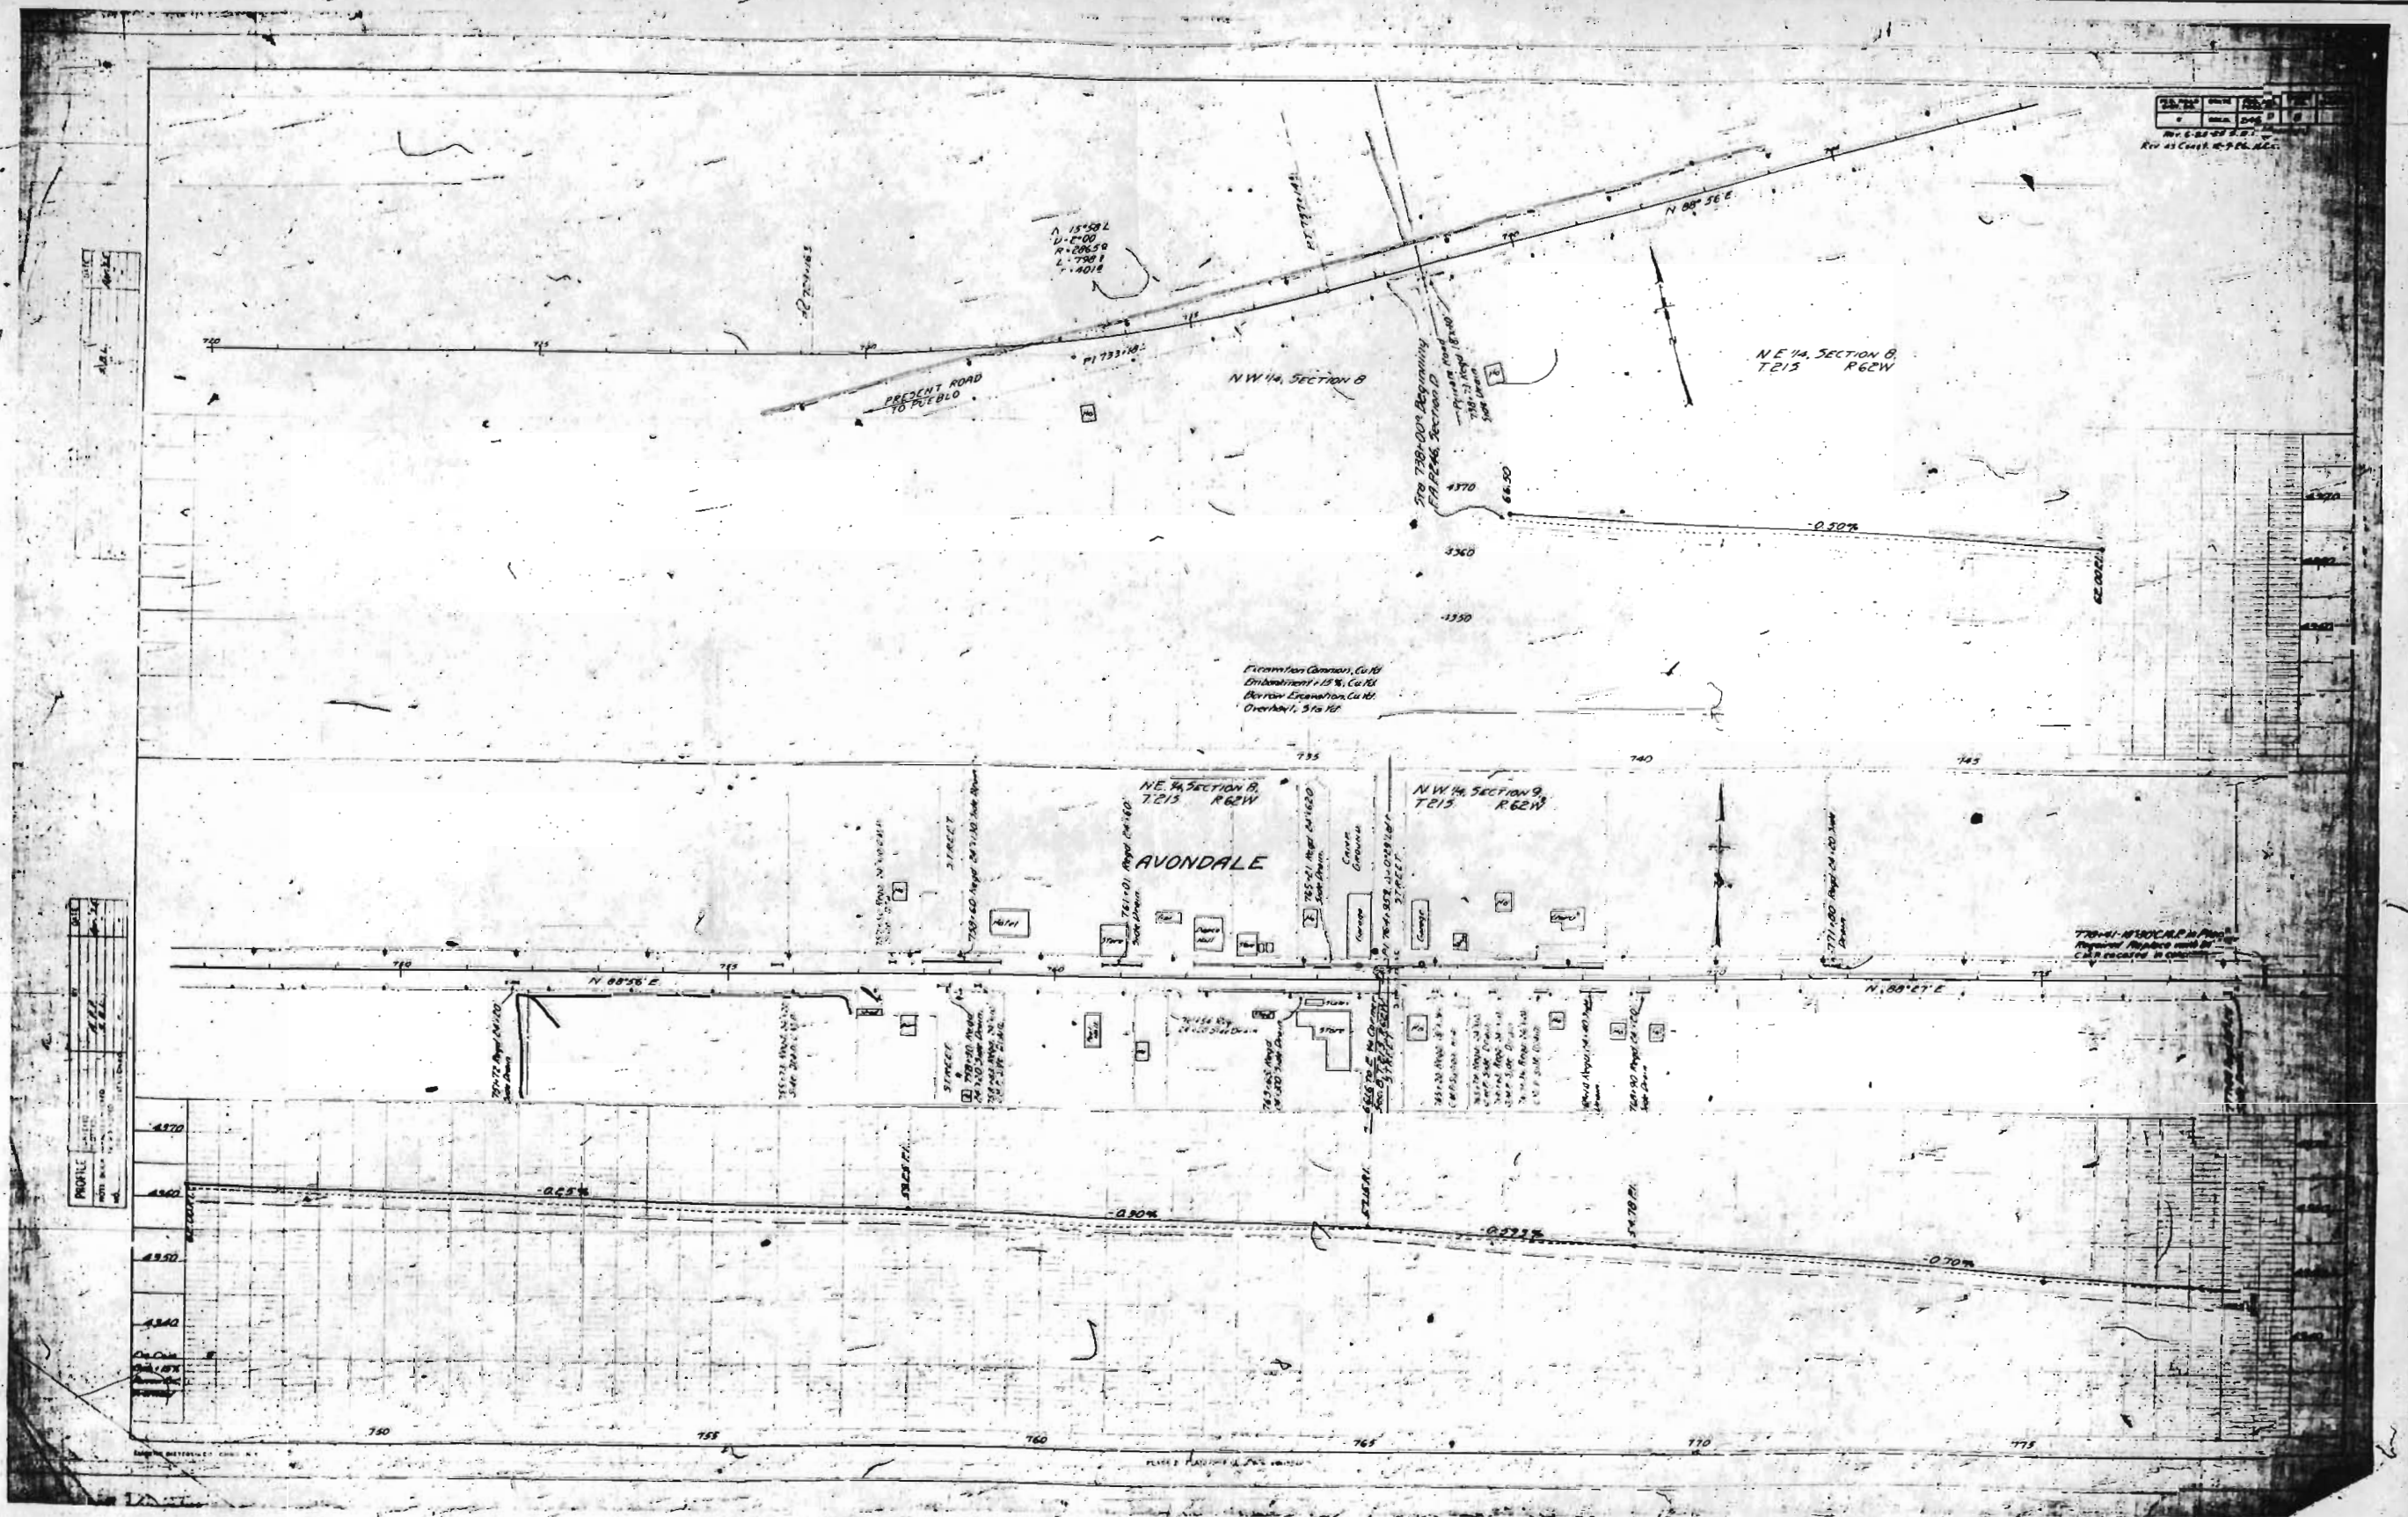


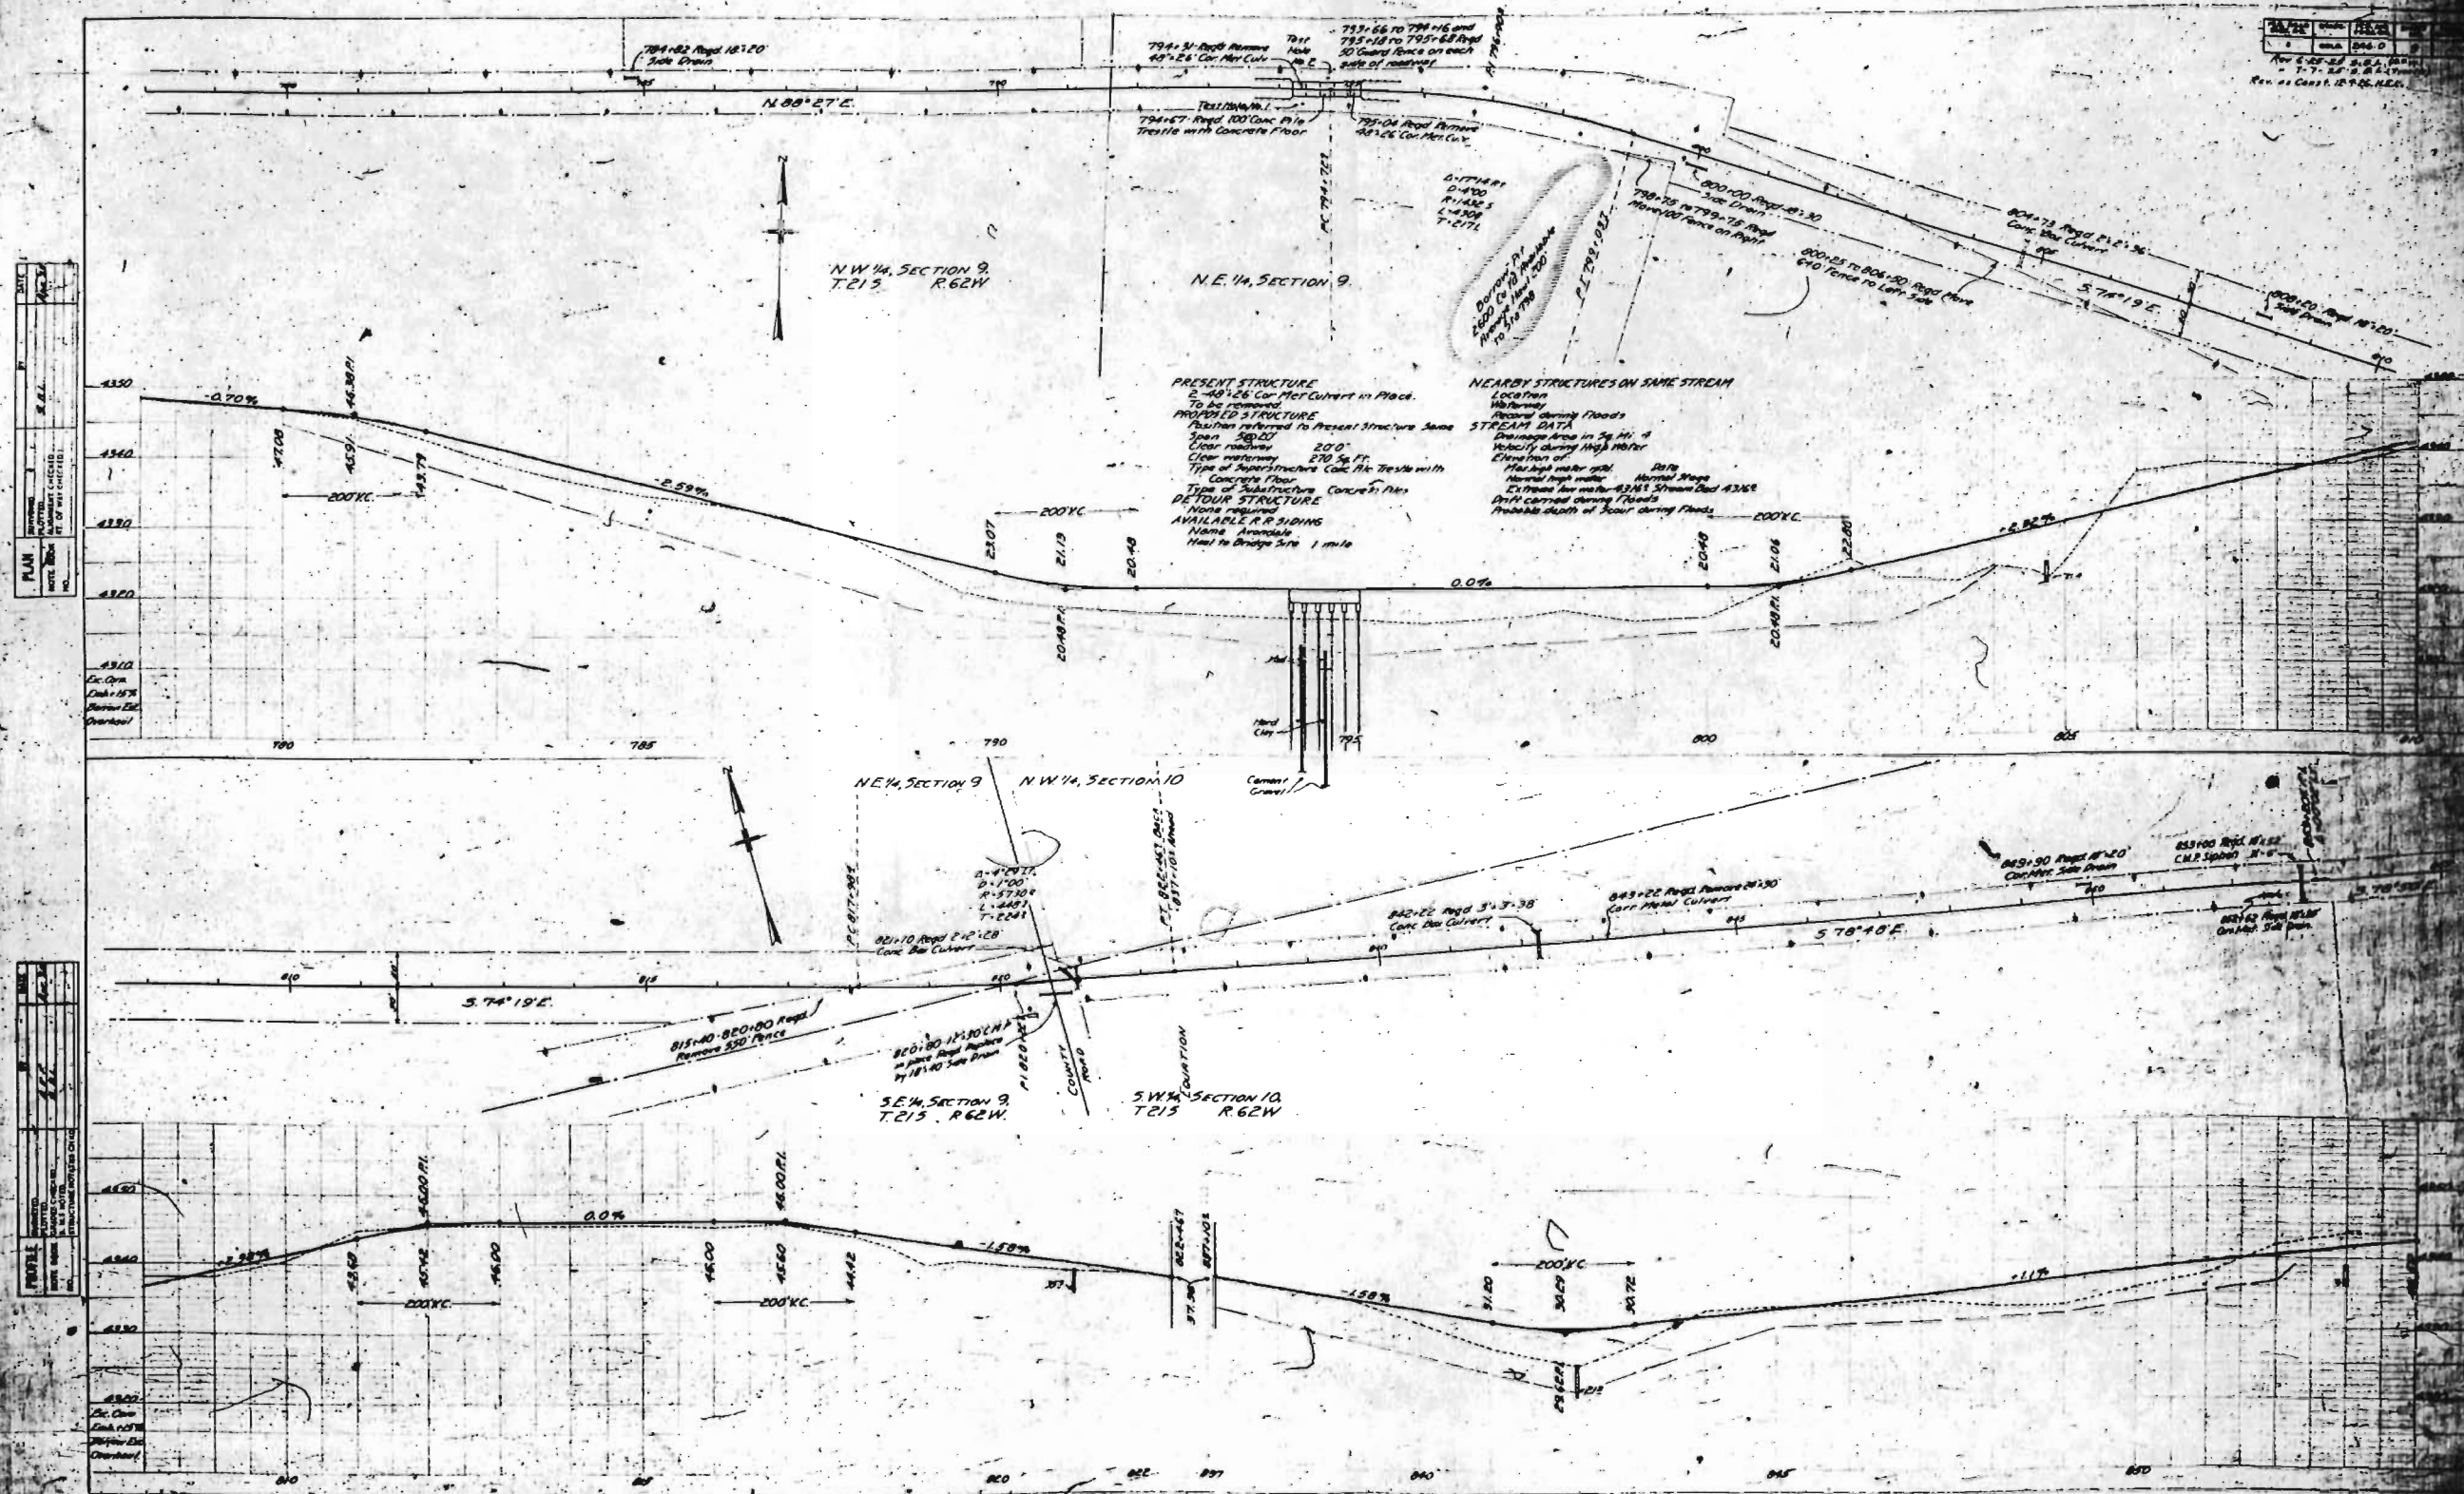


20' HORIZ. SCALE
 1" = 20' HORIZ.
 1" = 10' VERT.
 1" = 10' HORIZ.
 1" = 10' VERT.
 1" = 10' HORIZ.
 1" = 10' VERT.

PLAN	SECTION	DATE	BY	CHECKED
PLAN	SECTION	DATE	BY	CHECKED
PLAN	SECTION	DATE	BY	CHECKED
PLAN	SECTION	DATE	BY	CHECKED
PLAN	SECTION	DATE	BY	CHECKED

PROFILE	SECTION	DATE	BY	CHECKED
NOTE BOOK	PLOTTED		4.14	4.15
NO.	CHANGES CHECKED		5.1	
	ALL NOTED			
	UNRECORDED NOTICES CANCELLED			

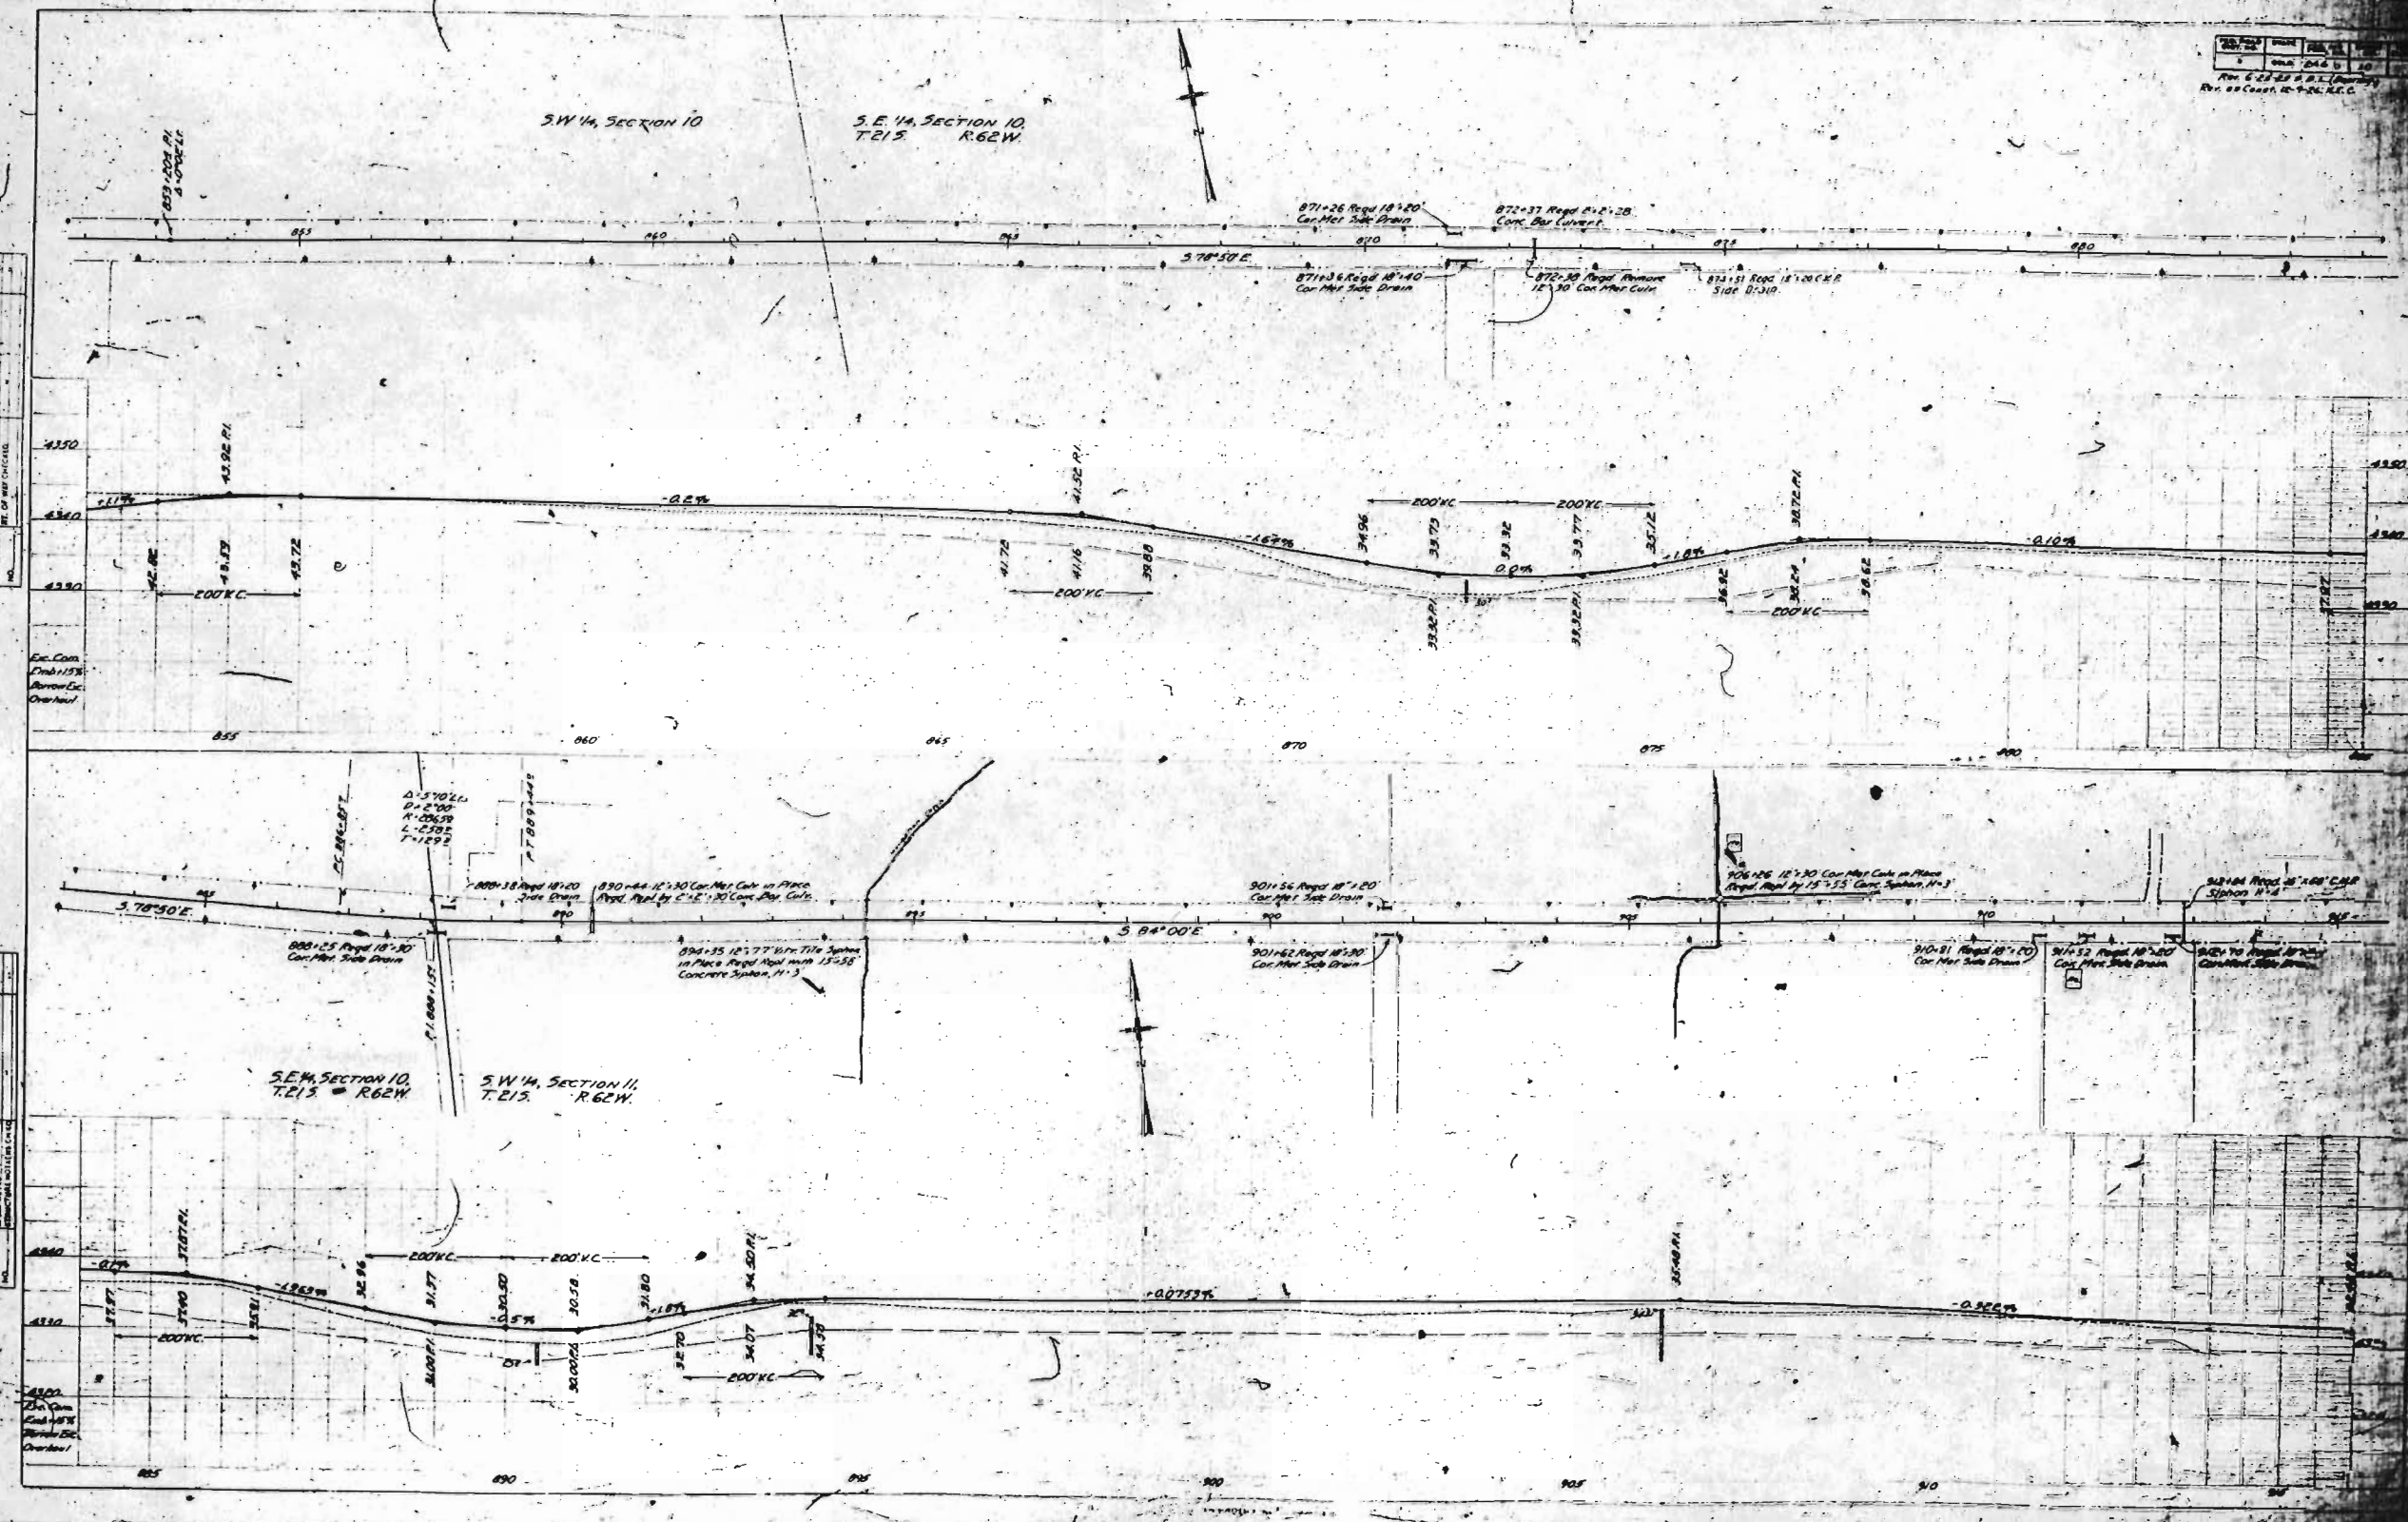

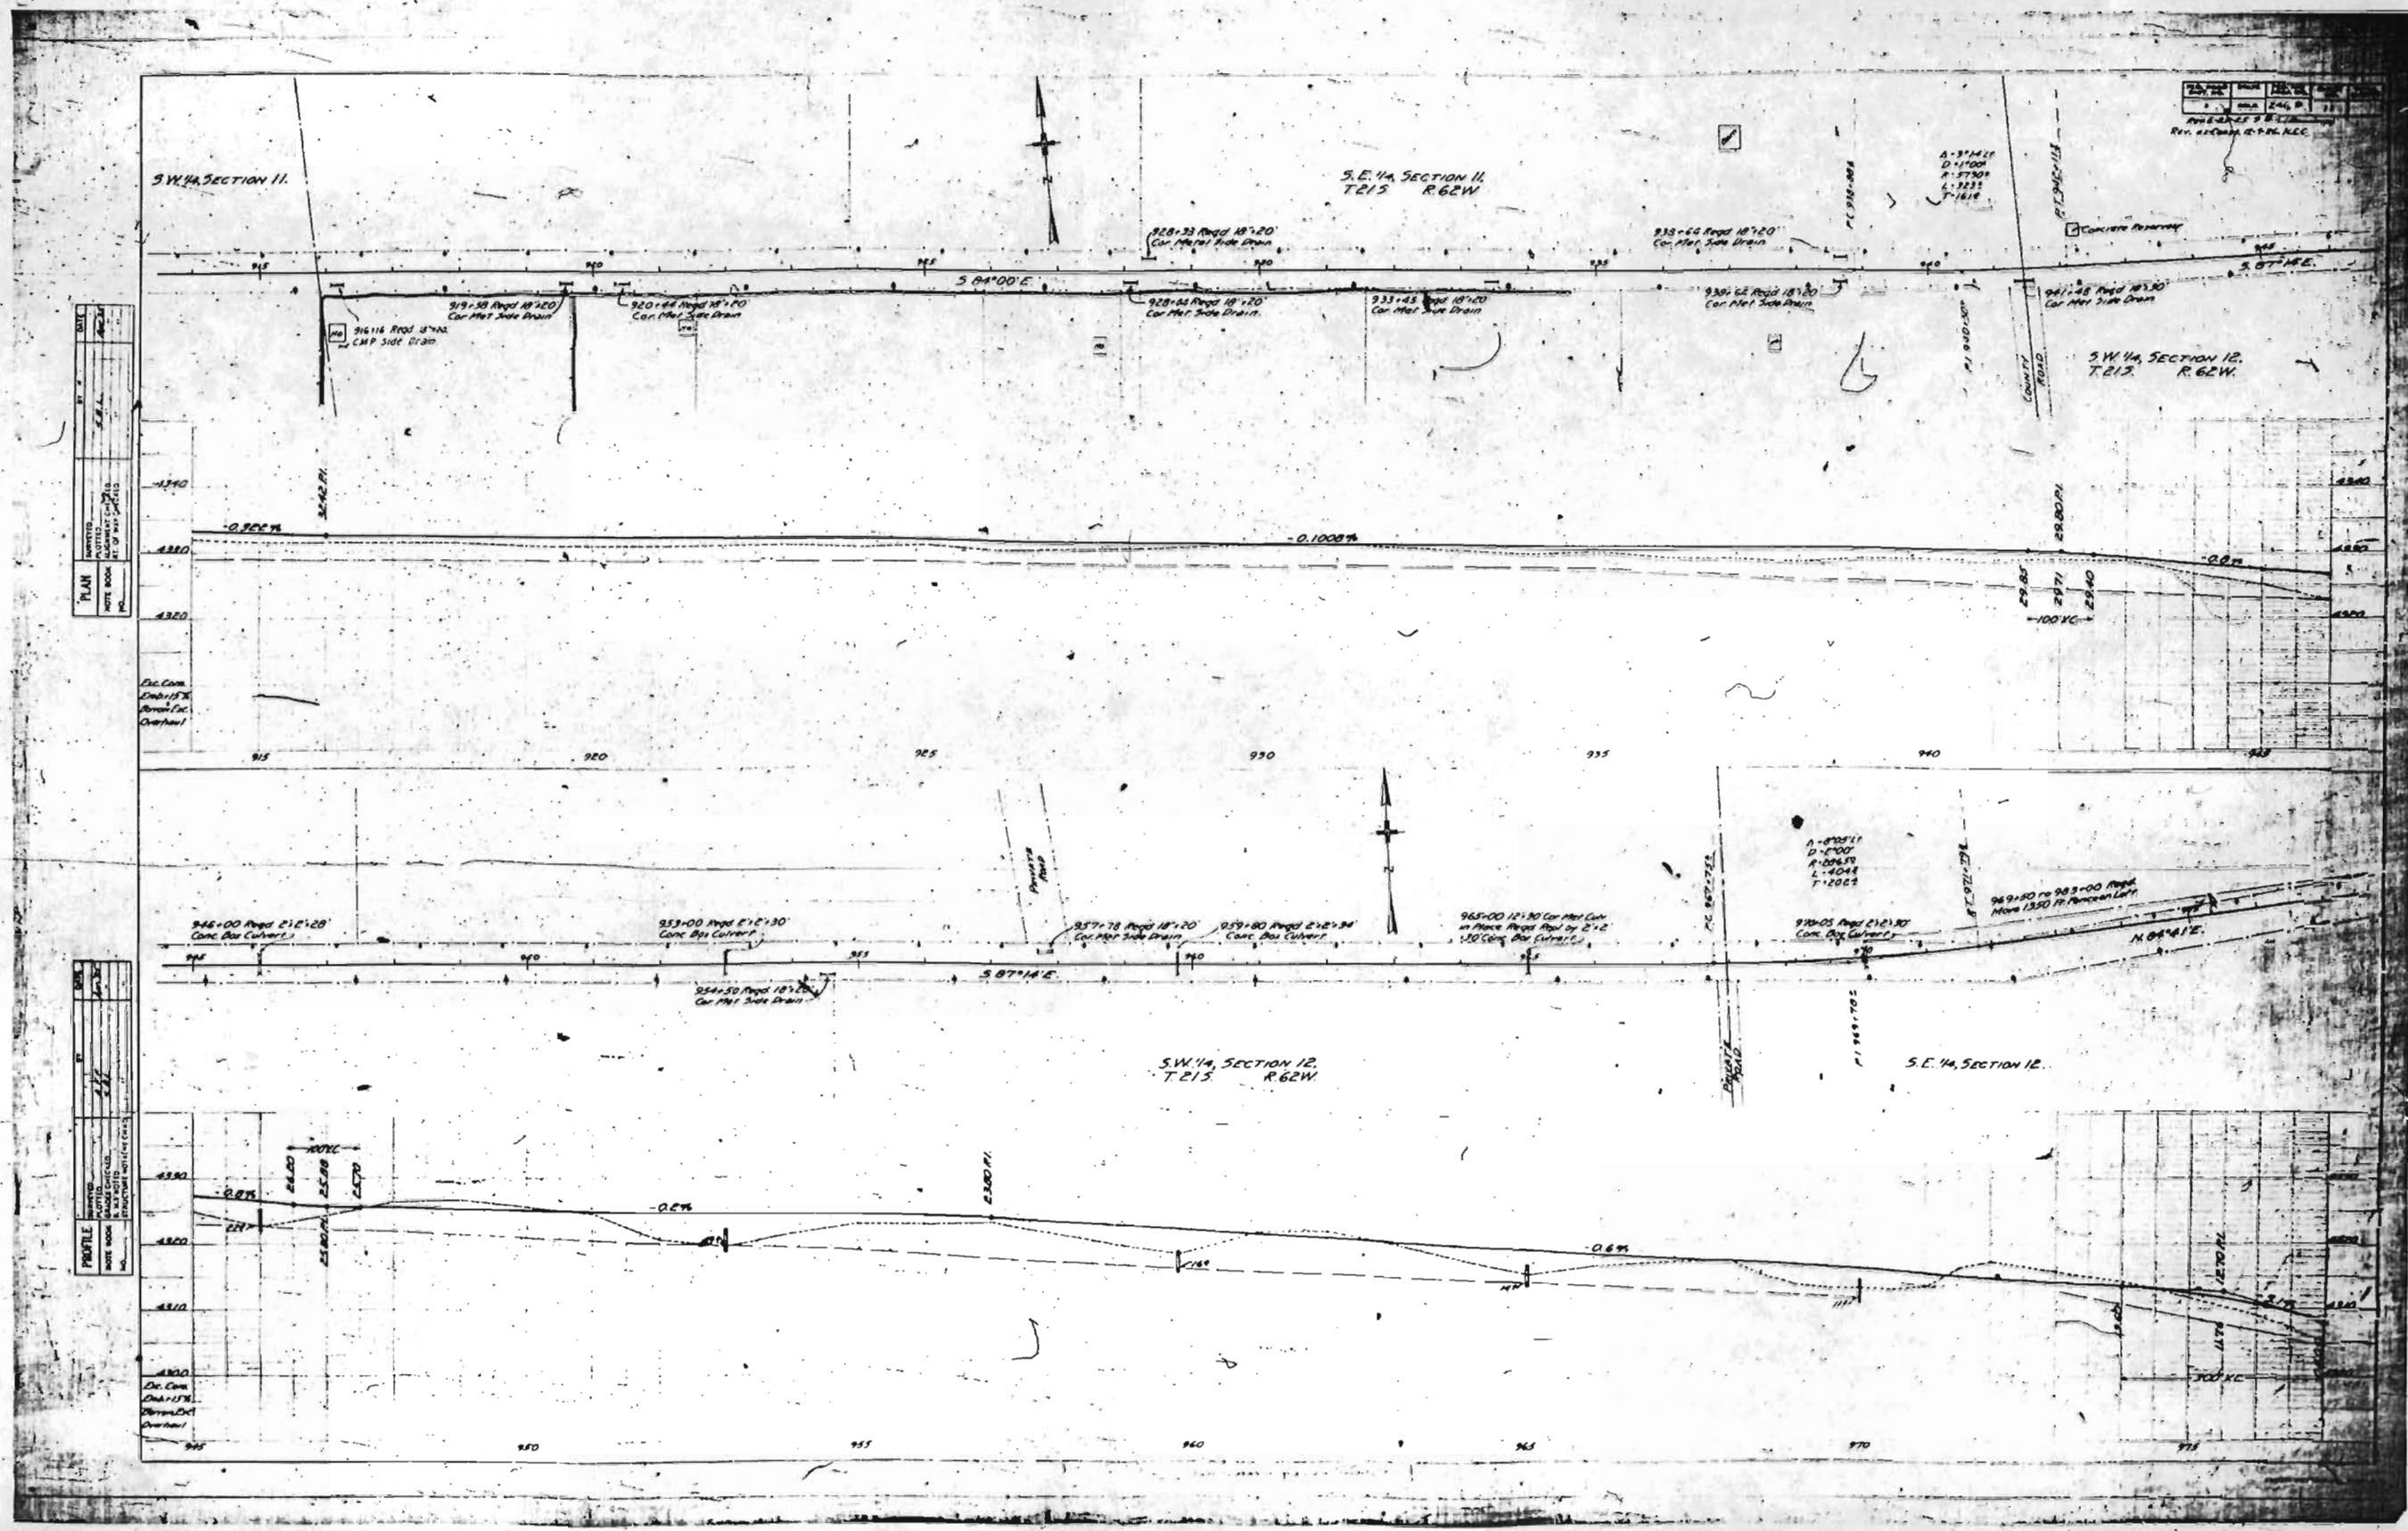

PLAN
DATE: 10/1/72
BY: J.E.A.
CHECKED: J.E.A.
NOTED: J.E.A.
SCALE: 1"=40'

PROFILE
DATE: 10/1/72
BY: J.E.A.
CHECKED: J.E.A.
NOTED: J.E.A.
SCALE: 1"=40'

REVISIONS
1. 10/1/72 J.E.A. 246.00
2. 10/1/72 J.E.A. 246.00
SHEET NO. 246 D
 DATE AUG 12 1928
 BY J. M. M.
 RE: 43 CONG. R. 12. N.E.C.

PLAN
 SHOWING
 LOCATION
 OF
 ROAD
 AND
 DRAIN
 SYSTEM
 IN
 SECTION 7
 AND
 SECTION 18
 T. 21 S.
 R. 63 W.

PROFILE
 SHOWING
 ELEVATION
 OF
 ROAD
 AND
 DRAIN
 SYSTEM
 IN
 SECTION 7
 AND
 SECTION 18
 T. 21 S.
 R. 63 W.

