

COLORADO
STATE HIGHWAY DEPARTMENT
PLAN AND PROFILE OF PROPOSED
FEDERAL AID PROJECT NO. 247-C
STATE HIGHWAY NO. 6

FED. ROAD DIST. NO.	STATE	FED. AID PROJ. NO.	SHEET NO.	TOTAL SHEETS
1	COLA	247C	1	

INDEX OF SHEETS

1. Title Sheet
2. General Section and Summary Sheet
- 3-5. Details of Structures, Sigs E28 +0.65
6. Drainage System for Underpass
7. Standardized Special Box Culvert Sheet
8. Plan and Profile of Drainage Outfall Line
9. Details of Special Siphon, Sigs E23 +0.0
10. Standard Barbed Wire Fence
11. " Roadways for Culverts
12. " Marker Post
13. " Siphon
- 14-15. Plan and Profile Sheets
- 16-25. Cross Section Sheets

CONVENTIONAL SIGNS

Survey Line
Right of Way Line
Section Line
Quarter Section Line
Fences
Pole Line
Railroad (Plan)
Ditch

SCALES

ON PLAN. 1 IN. = 100 FT.


ON PROFILE { 1 IN. - 100 FT. HORIZONTAL

1 IN. - 10 FT. VERTICAL

GRADE LINE ON PROFILE IS SHOWN AS GRADE OF FINISHED ROAD

GROSS LENGTH OF PROJE

NET LENGTH OF PROJECT 41040 FT. = 0.777 MI.

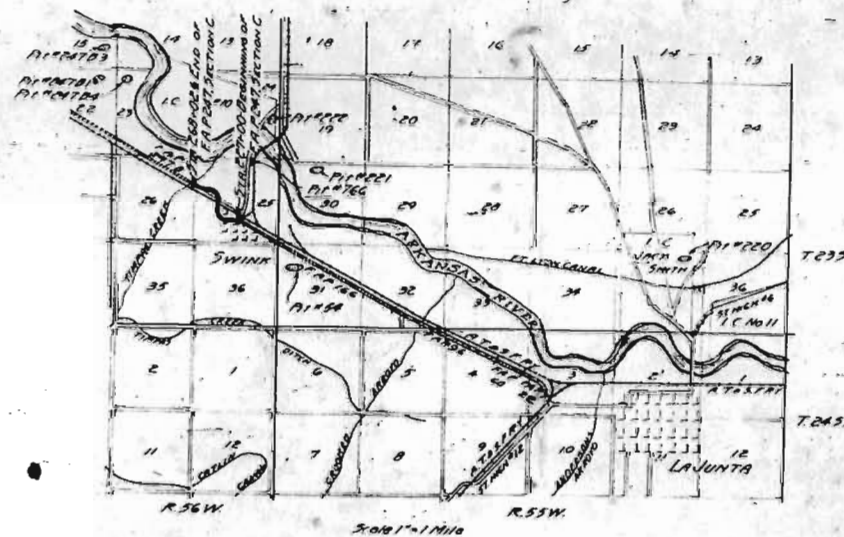

RECOMMENDED FOR APPROVAL

ASSISTANT ENGINEER

APPROVE

STATE HIGHWAY ENGINEER

RECOMMENDED FOR APPROVAL


DIST. DIV. BUREAU PUBLIC ROADS

RECOMMENDED FOR APPROVAL


CHIEF ENG. BUREAU HIGH-6 ROAD

APPROVED

CTOR BUREAU BUREAU BOARD

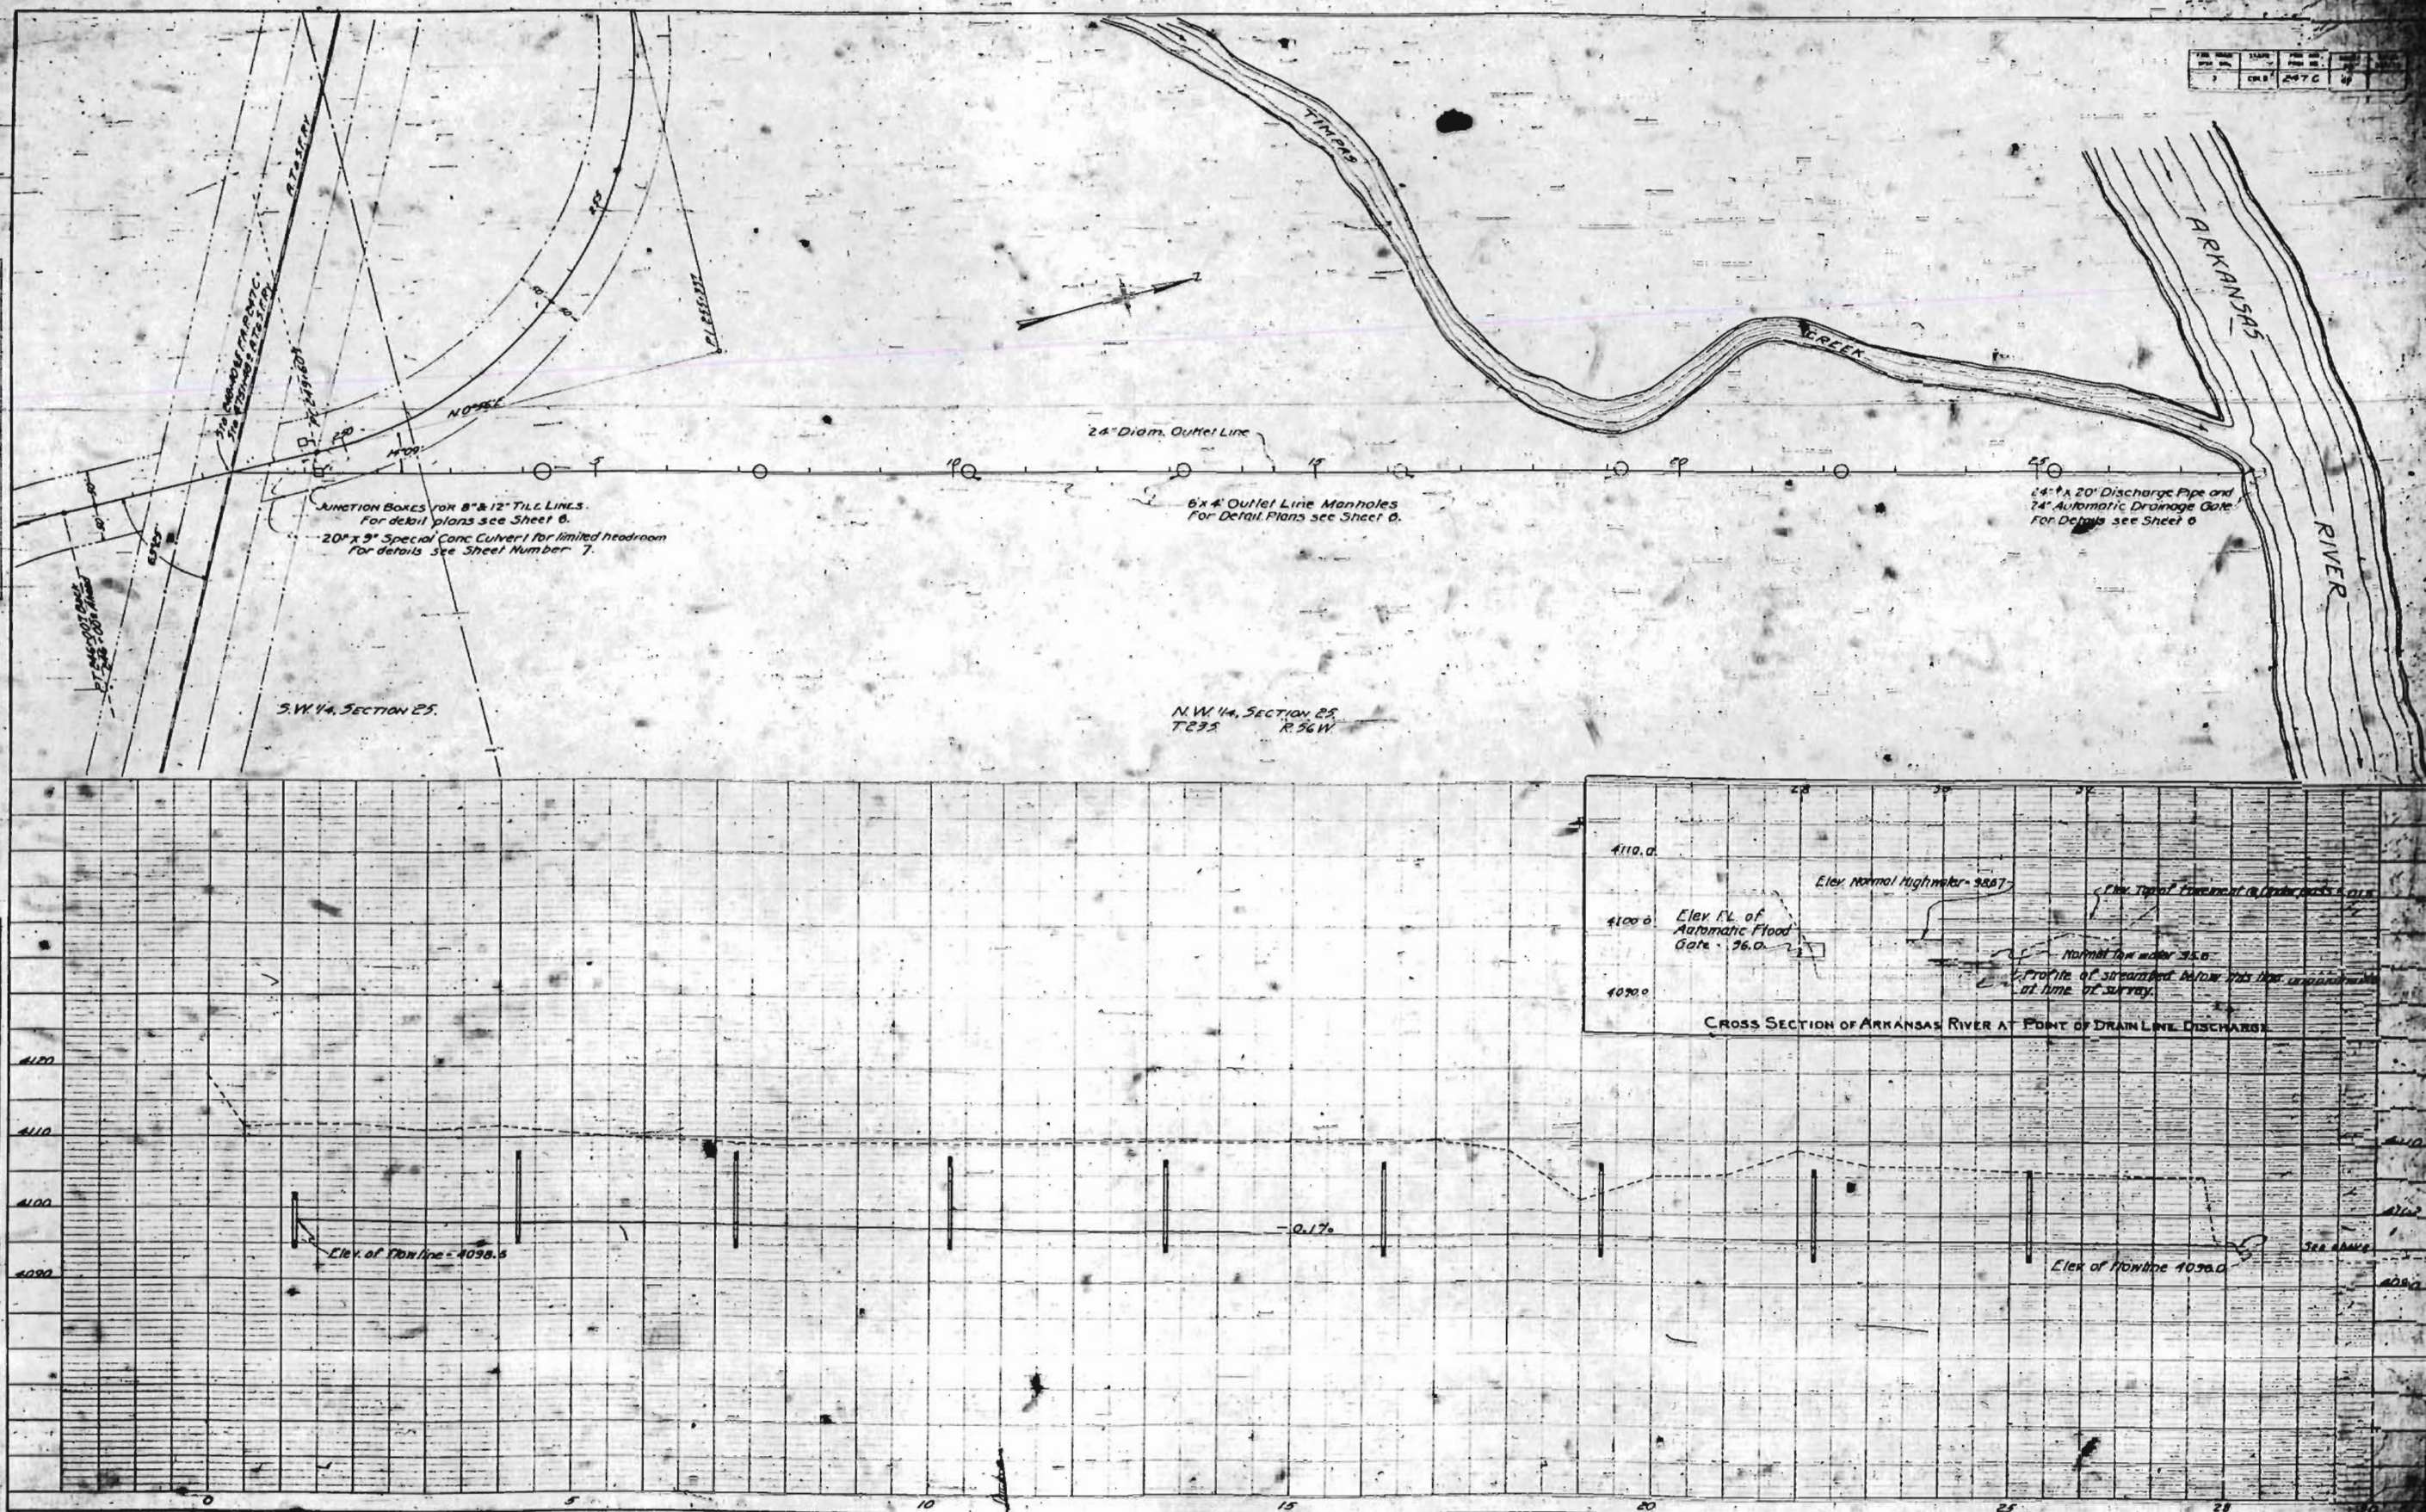



PLANNING - PLAN POSSIBLE, 2 H 30, 2000-00
RECEIVED, 6 10 00 P M, 2000-00

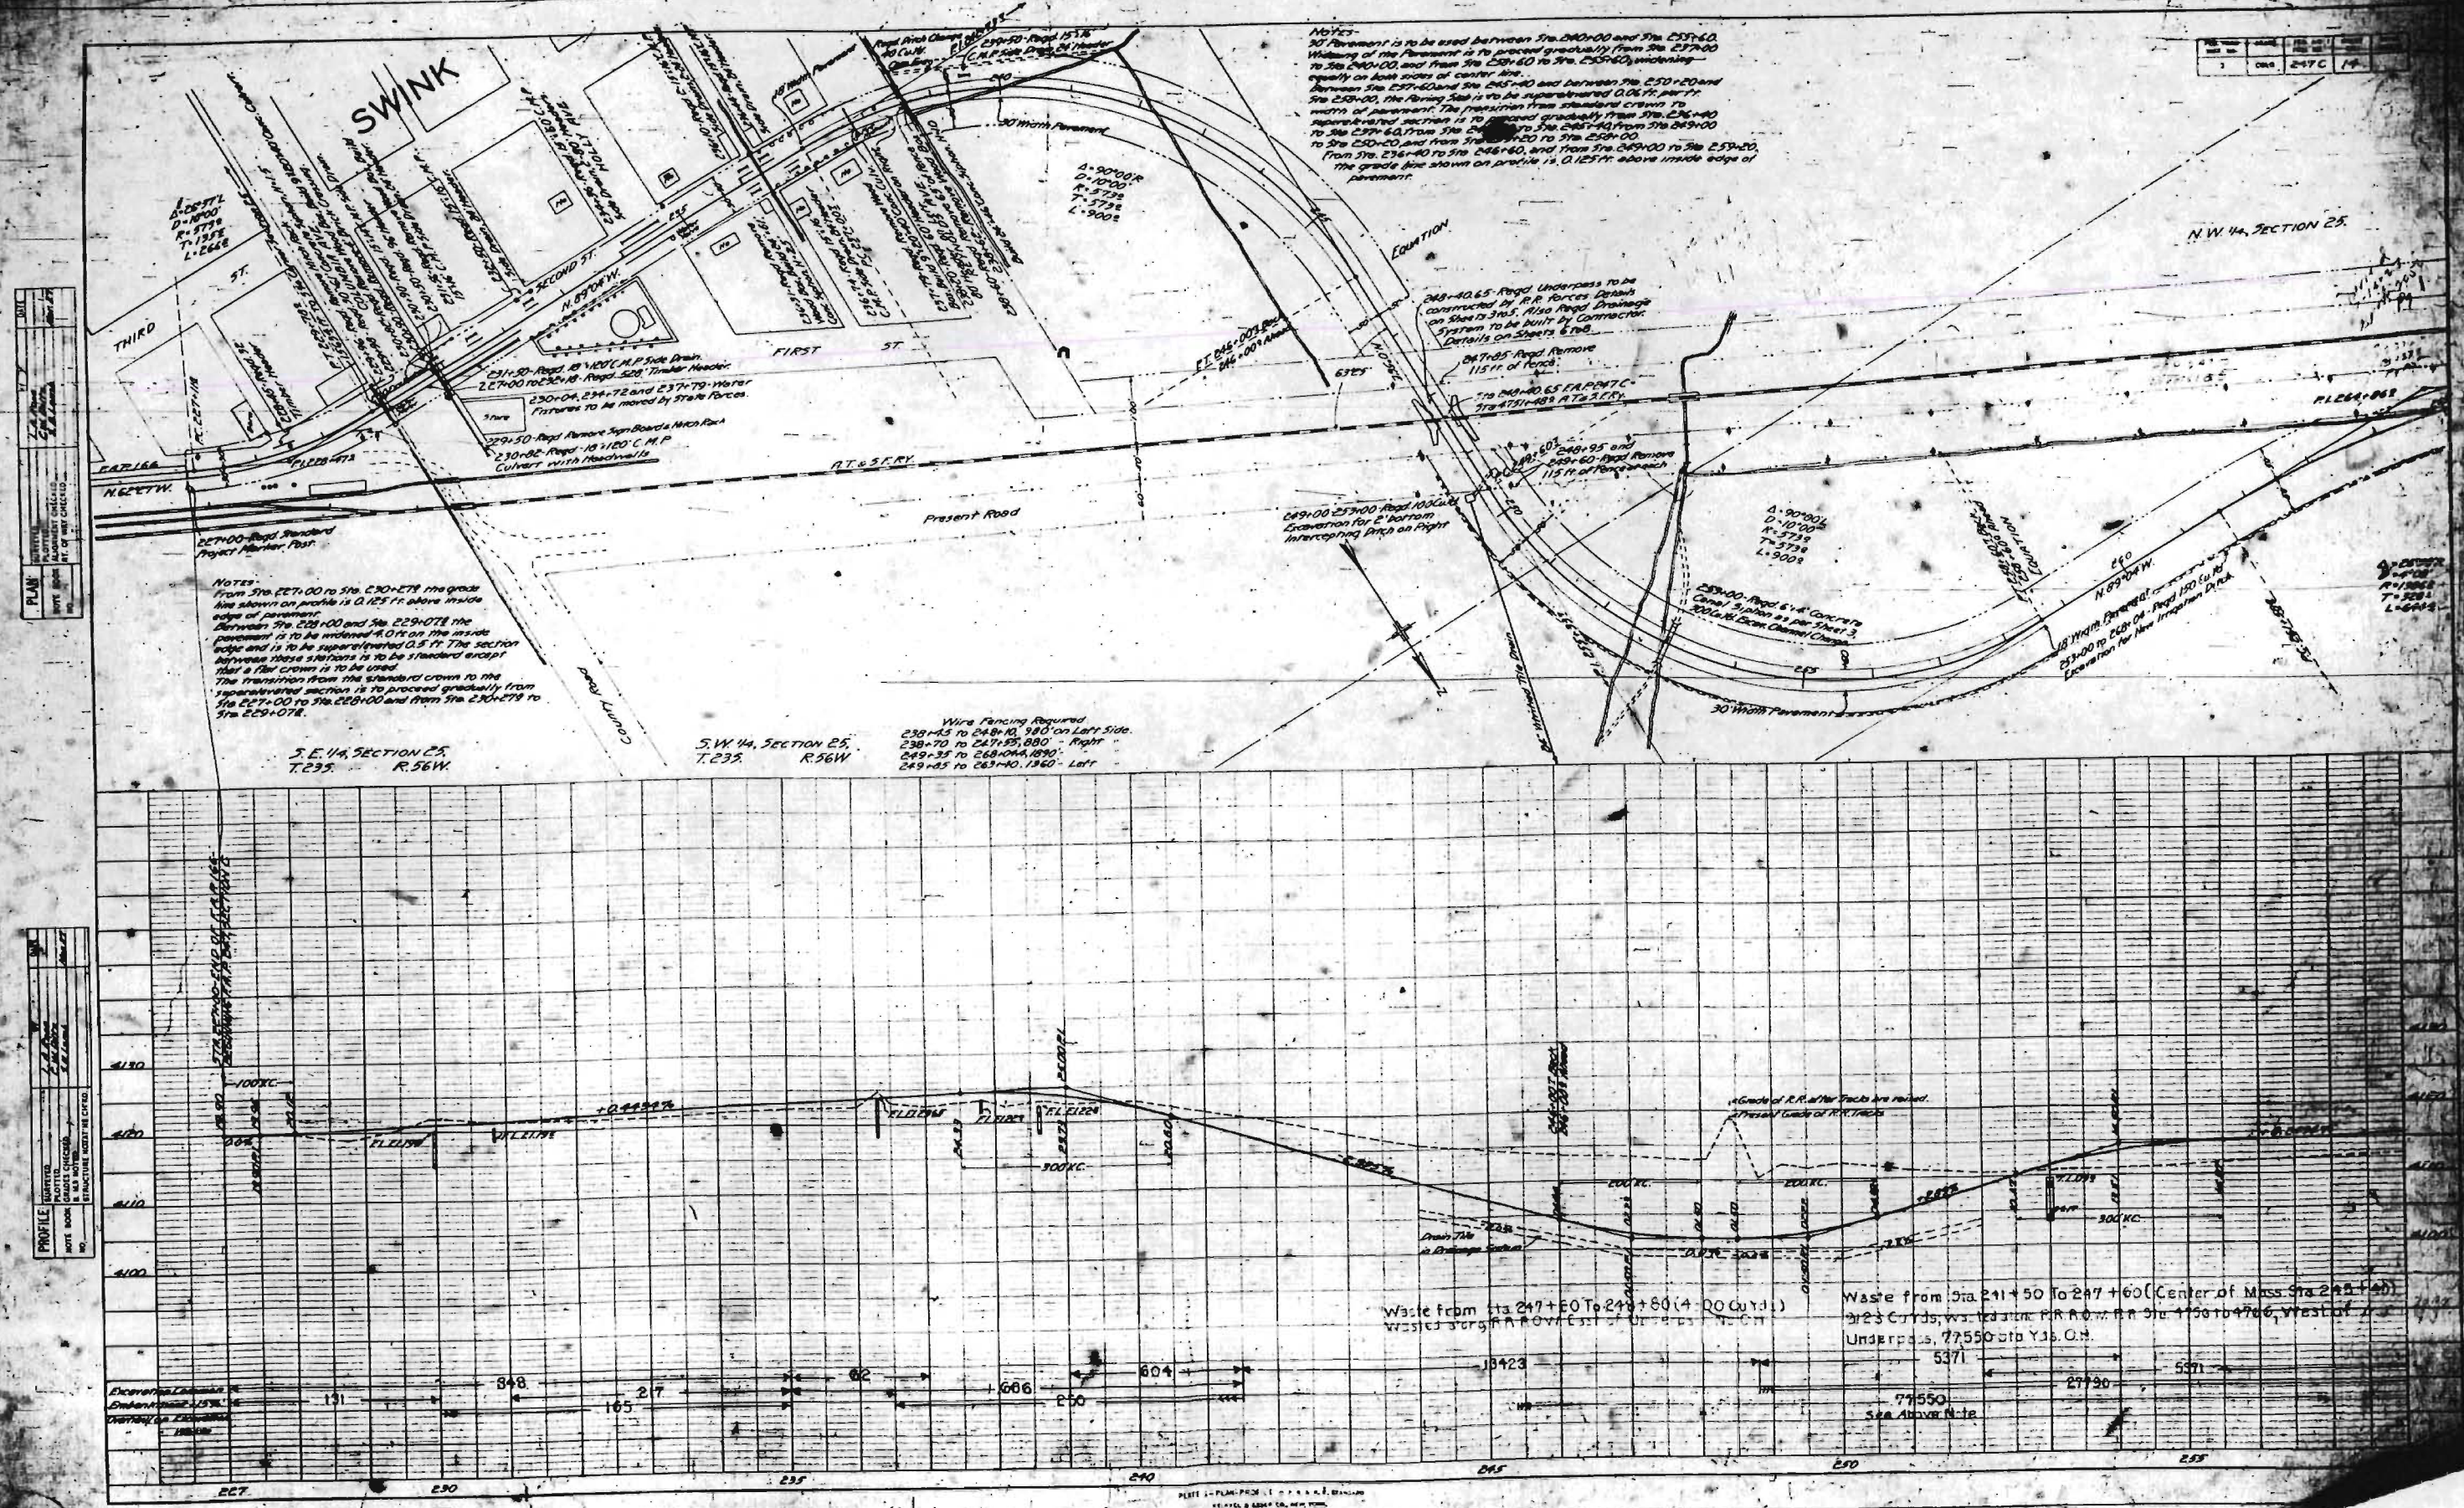


NO.	DATE	BY	CHKD.	APP'D.
1	1947	C	247 C	15

PLAN	DATE	BY	CHKD.	APP'D.
1	1947	C	247 C	15

PROFILE	DATE	BY	CHKD.	APP'D.
1	1947	C	247 C	15

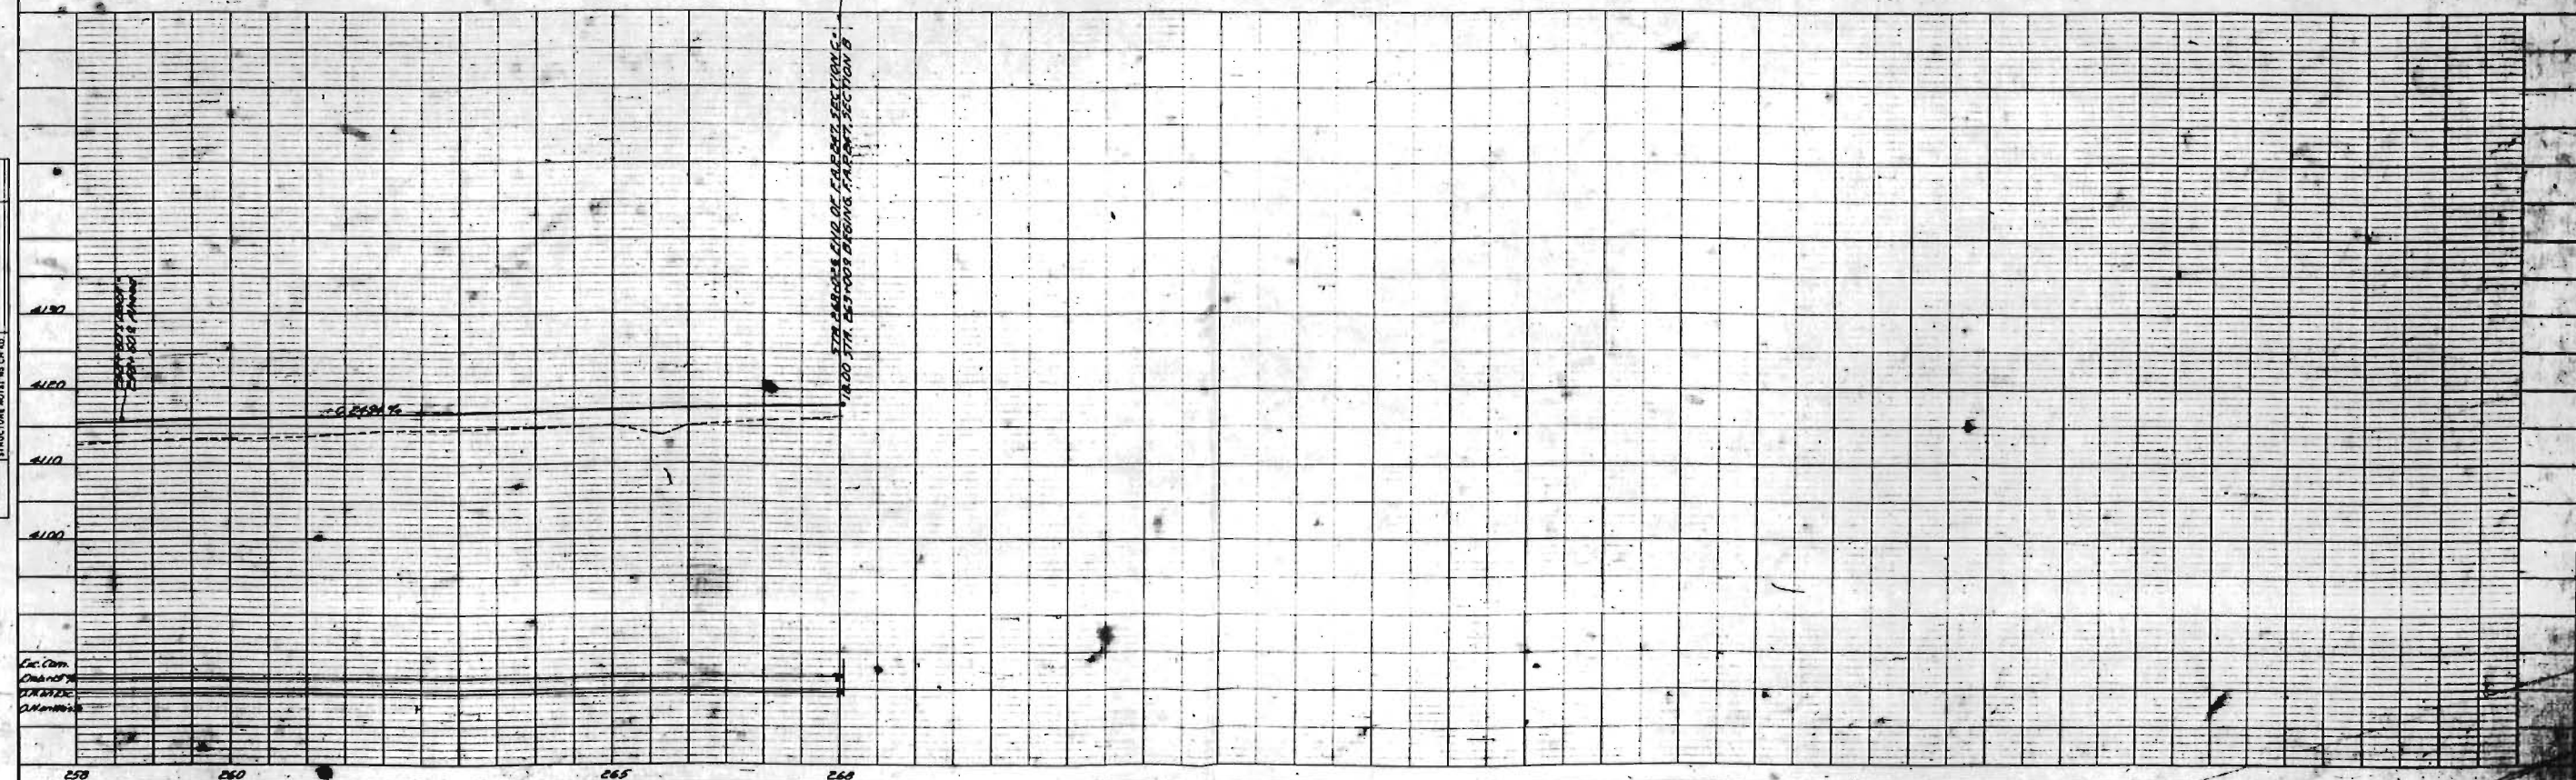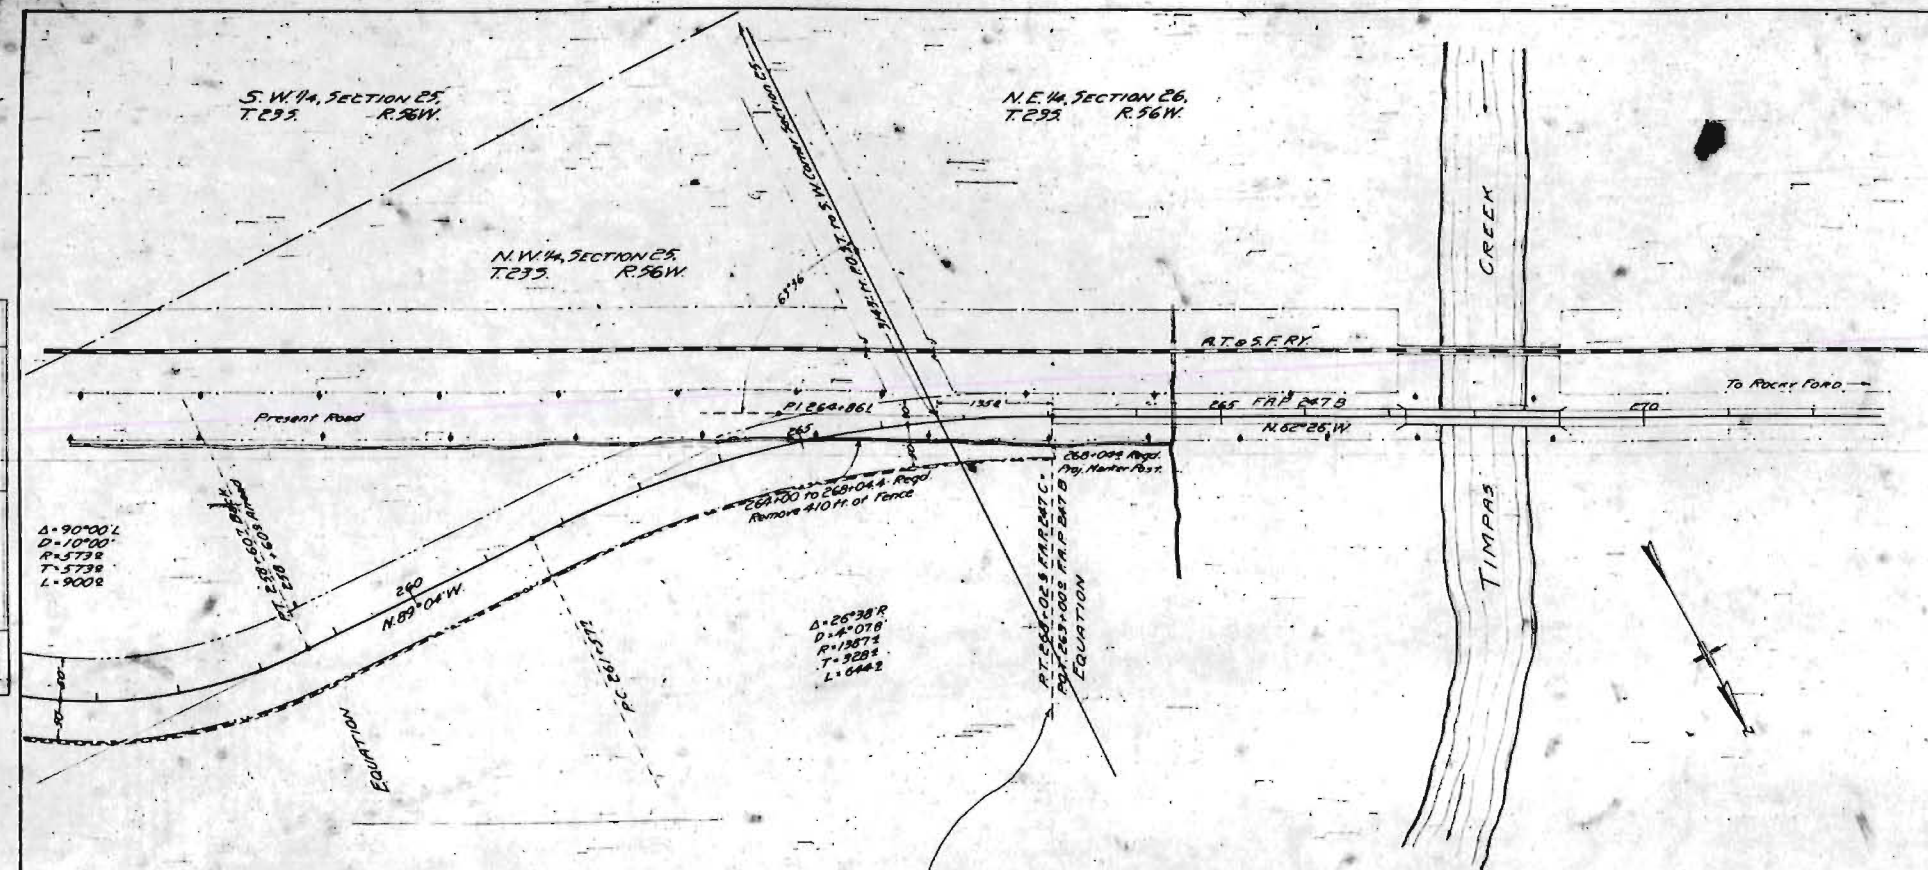

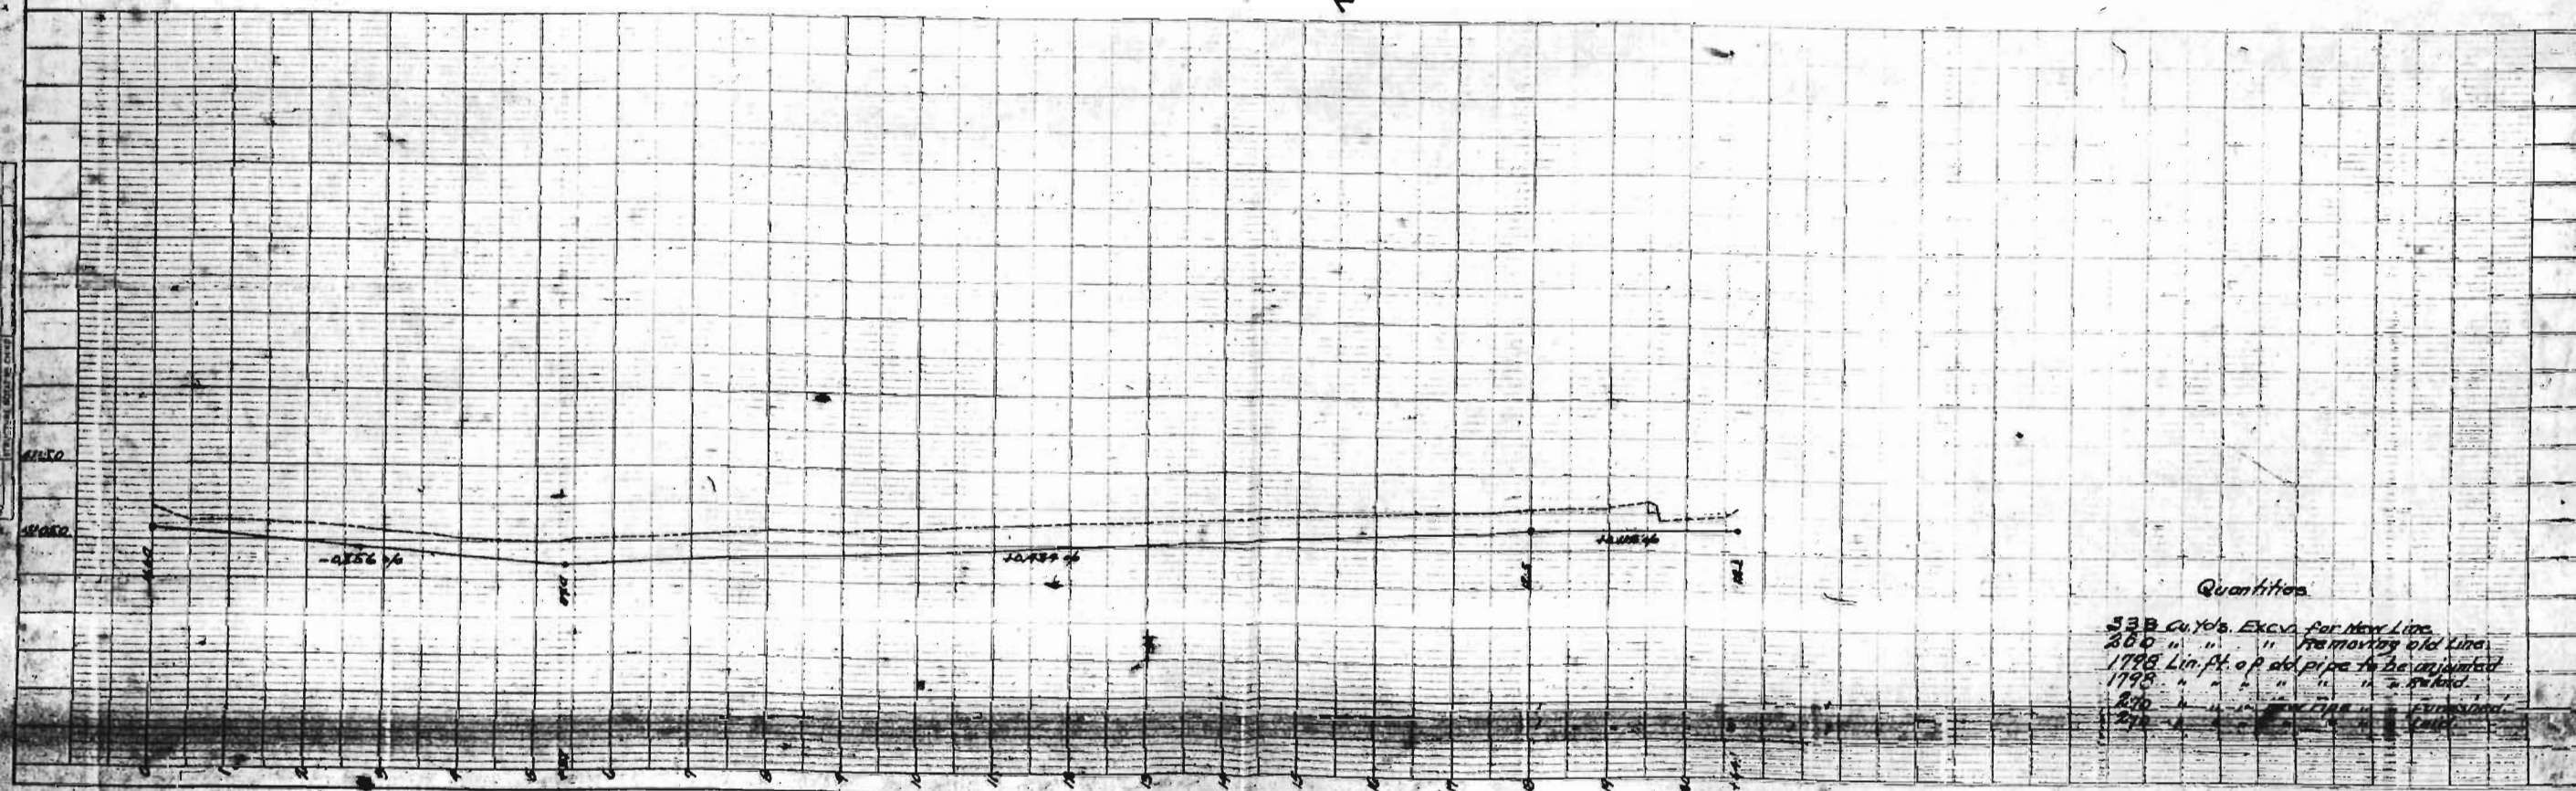

538 Cu. Yds. Exc'd. for New Line.
260 "
1798 Lin. ft. of old pipe to be removed
1798 "
270 "
270 "