

FED. ROAD DIST. NO.	STATE	FED. AID PROJ. NO.	SHEET NO.	TOTAL SHEETS
3	COLORADO	254B	1	1

Rev. 12-18-25 5 B
3420 ALP

INDEX OF SHEETS


1-Title Page
2-Summary
3-Standard Rubble Masonry Culvert Headwalls
4-Plan and Profile Sheets
7-31-Cross-section Sheets

COLORADO STATE HIGHWAY DEPARTMENT PLAN AND PROFILE OF PROPOSED FEDERAL AID PROJECT NO. 254B STATE HIGHWAY NO. 2 GRAND COUNTY



CONVENTIONAL SIGNS

1-Left Hand Curve
2-Right Hand Curve
3-Advance Warning of Curve
4-Grade Line
5-Proposed Grade Line


SCALES
ON PLAN, 1 IN. = 100 FT.
ON PROFILE 1 IN. = 100 FT. HORIZONTAL
1 IN. = 10 FT. VERTICAL
GRADE LINE ON PROFILE IS SHOWN AS GRADE OF FINISHED ROAD
GROSS LENGTH OF PROJECT 6728.9 Ft. = 1.274 Mi
NET LENGTH OF PROJECT

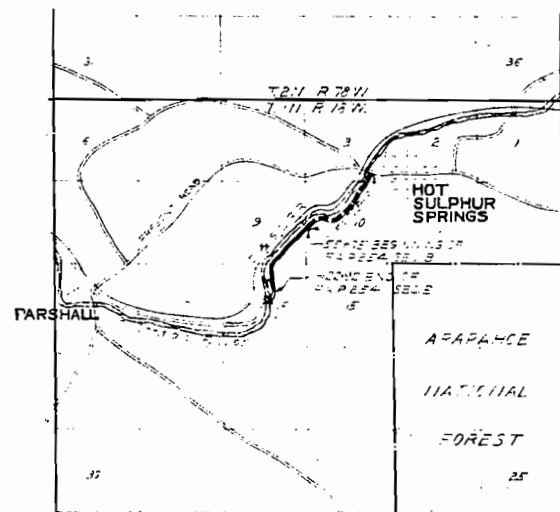


RECOMMENDED FOR APPROVAL
[Signature]
ASSISTANT ENGINEER
APPROVED
[Signature]
STATE HIGHWAY ENGINEER
RECOMMENDED FOR APPROVAL
[Signature]
DIST. ENG. BUREAU PUBLIC ROADS
RECOMMENDED FOR APPROVAL
[Signature]
CHIEF ENG. BUREAU PUBLIC ROADS
APPROVED
[Signature]
DIRECTOR BUREAU PUBLIC ROADS

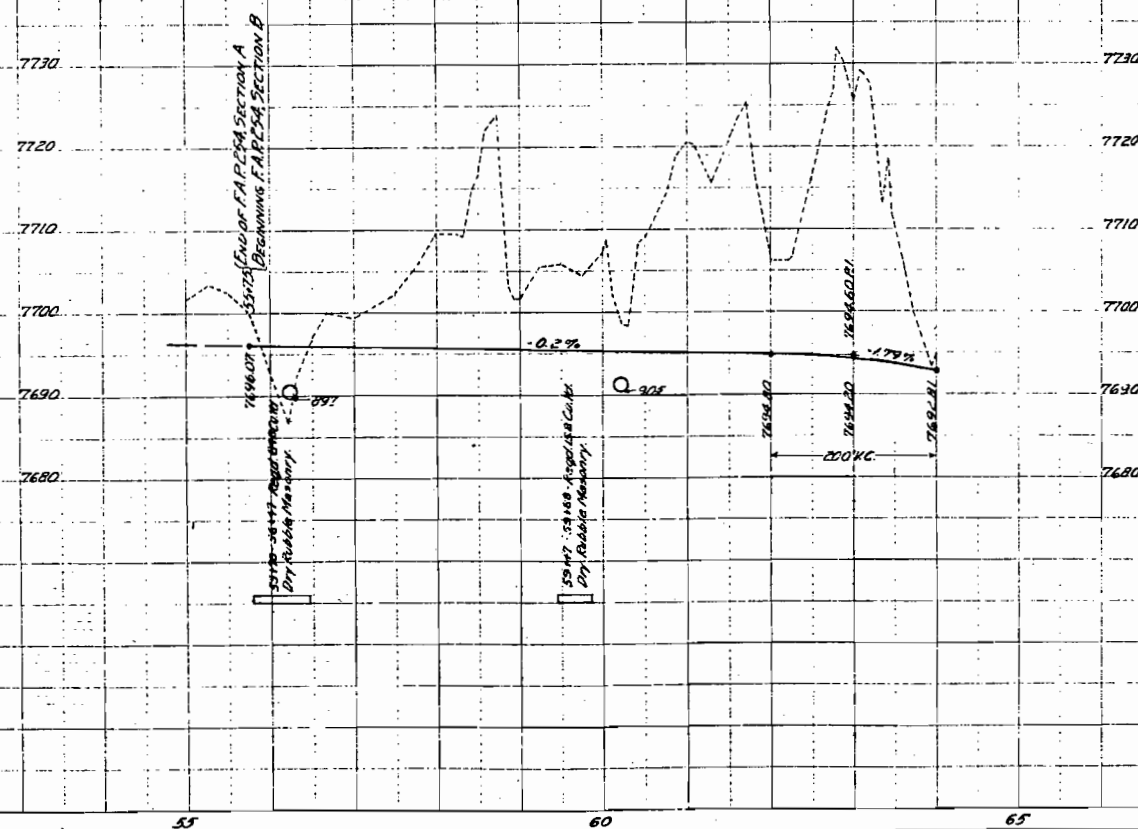 

PLAN
DATE
BY
SURVEILLED
NOTED
ADJUSTMENT CHECKED
REVIEWED
NO.


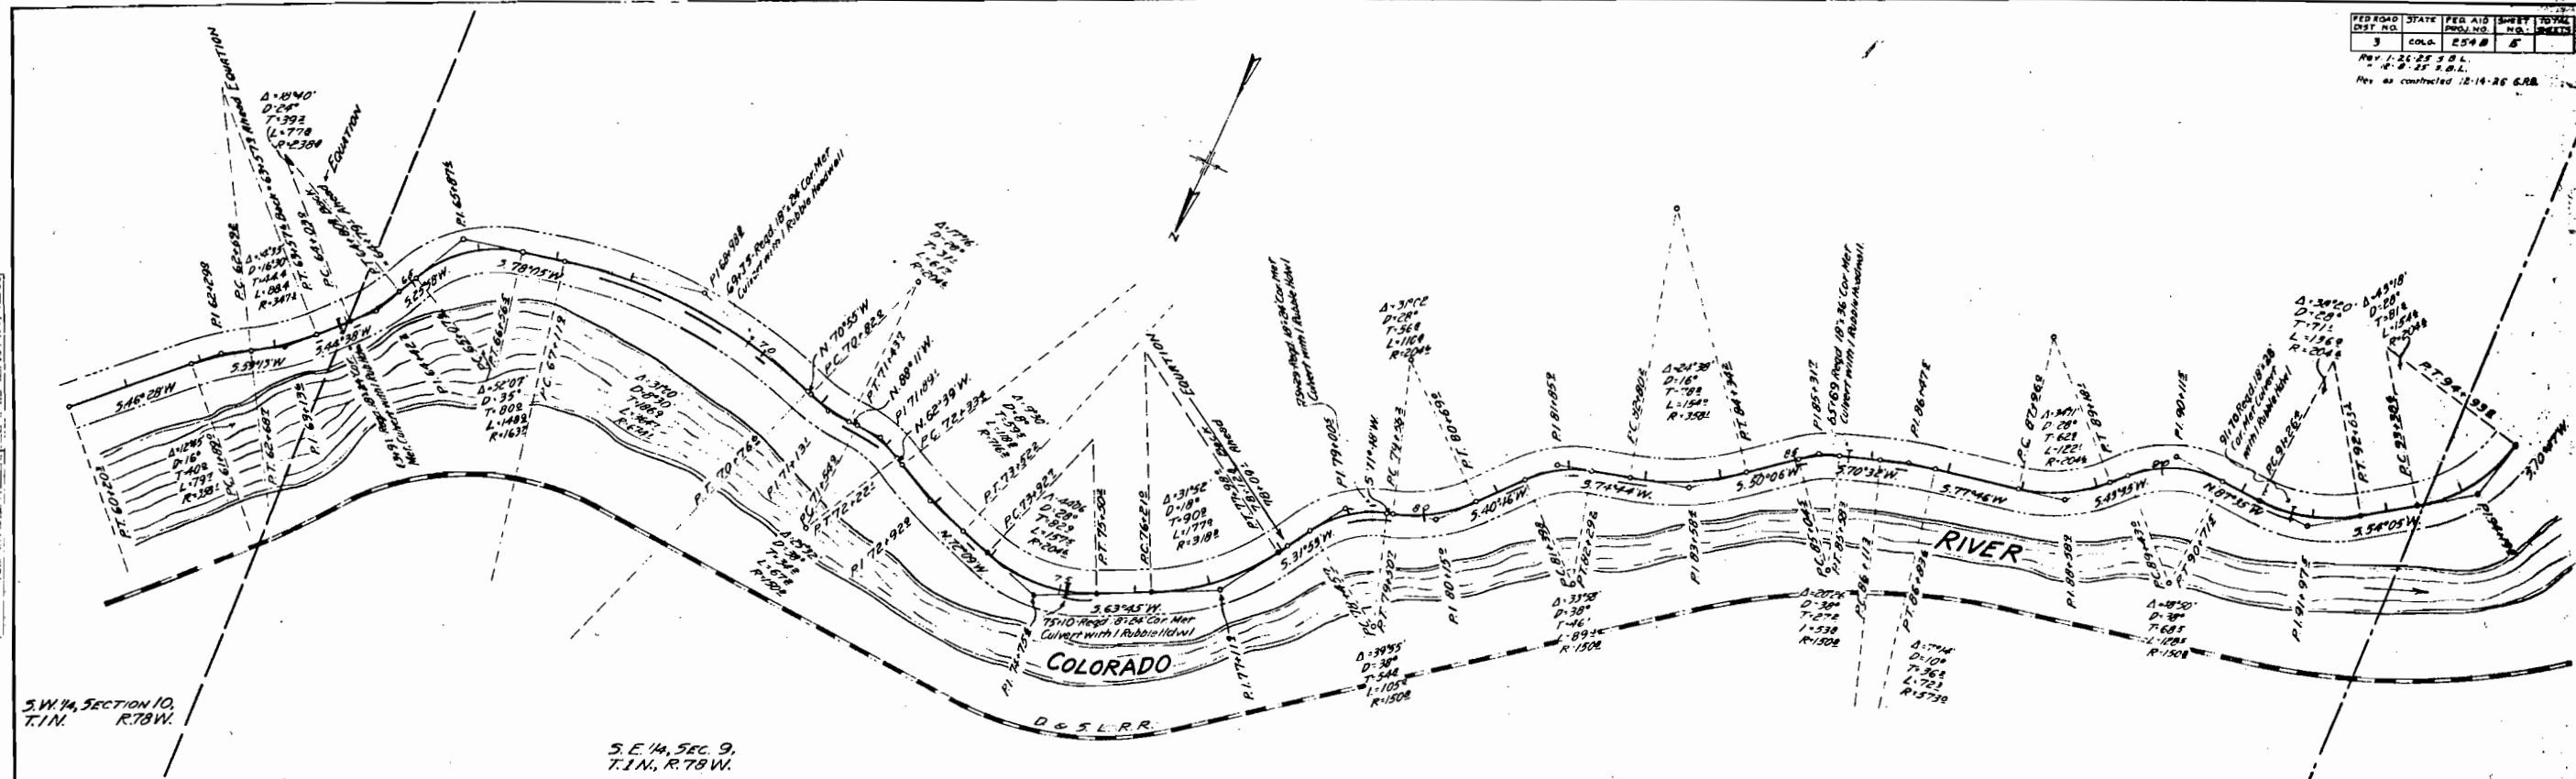


PROFILE
DATE
BY
SURVEILLED
NOTED
ADJUSTMENT CHECKED
REVIEWED
NO.

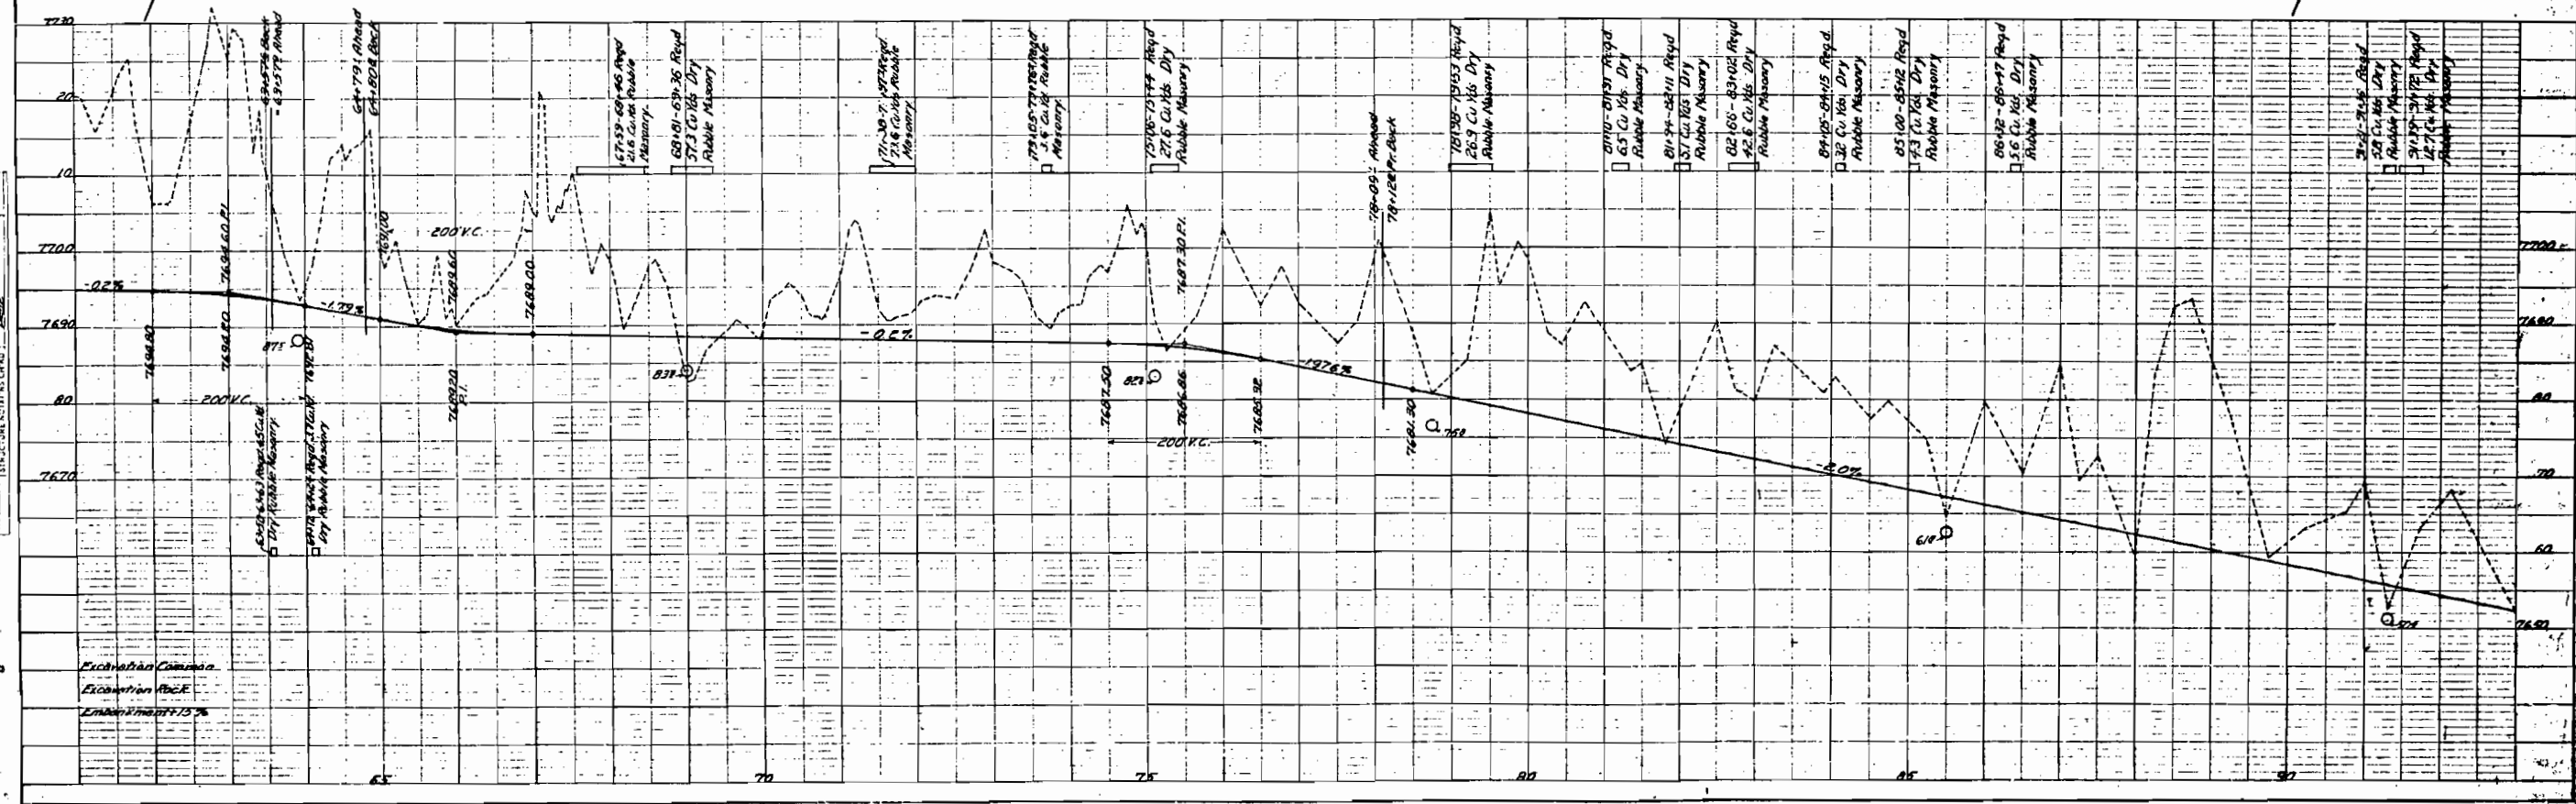


PLAN	DATE	BY
DESIGNED		
CHECKED		
NOTED		
NO.		

PROFILE	DATE	BY
DESIGNED		
CHECKED		
NOTED		
NO.		

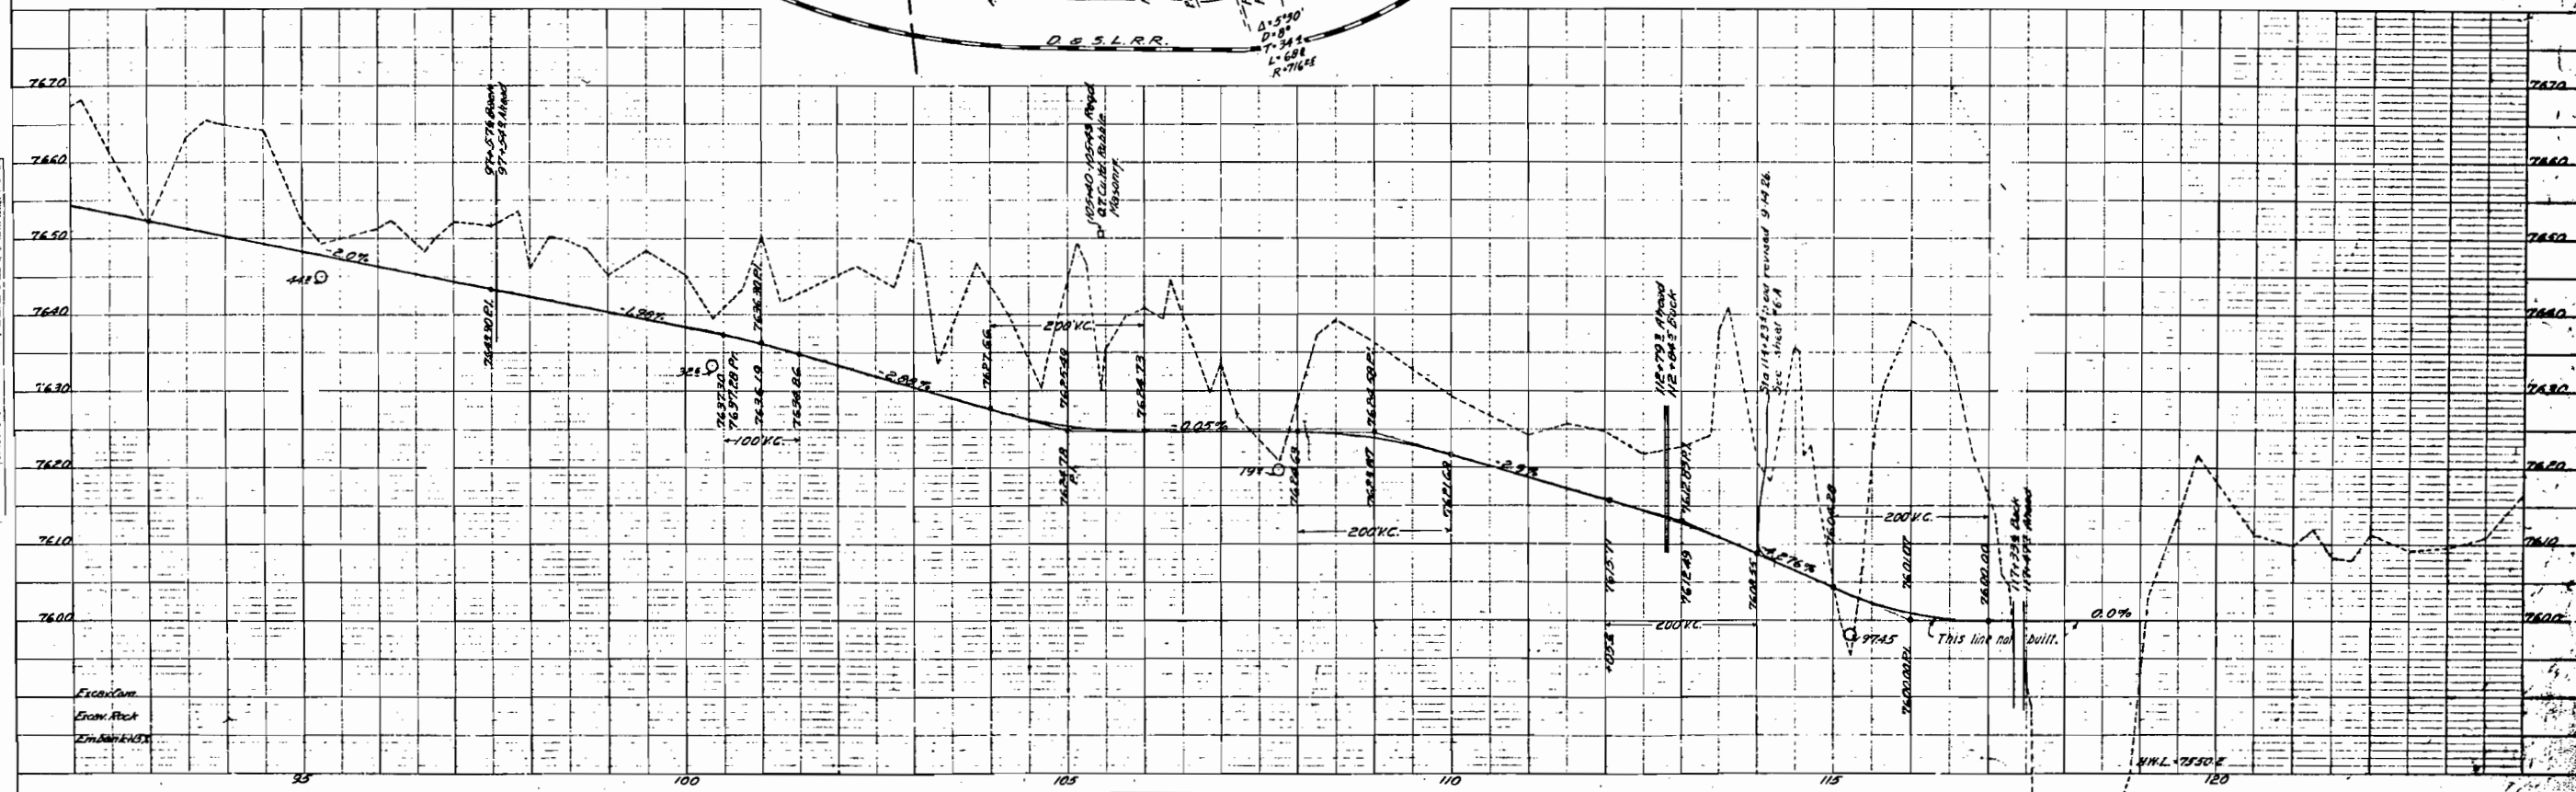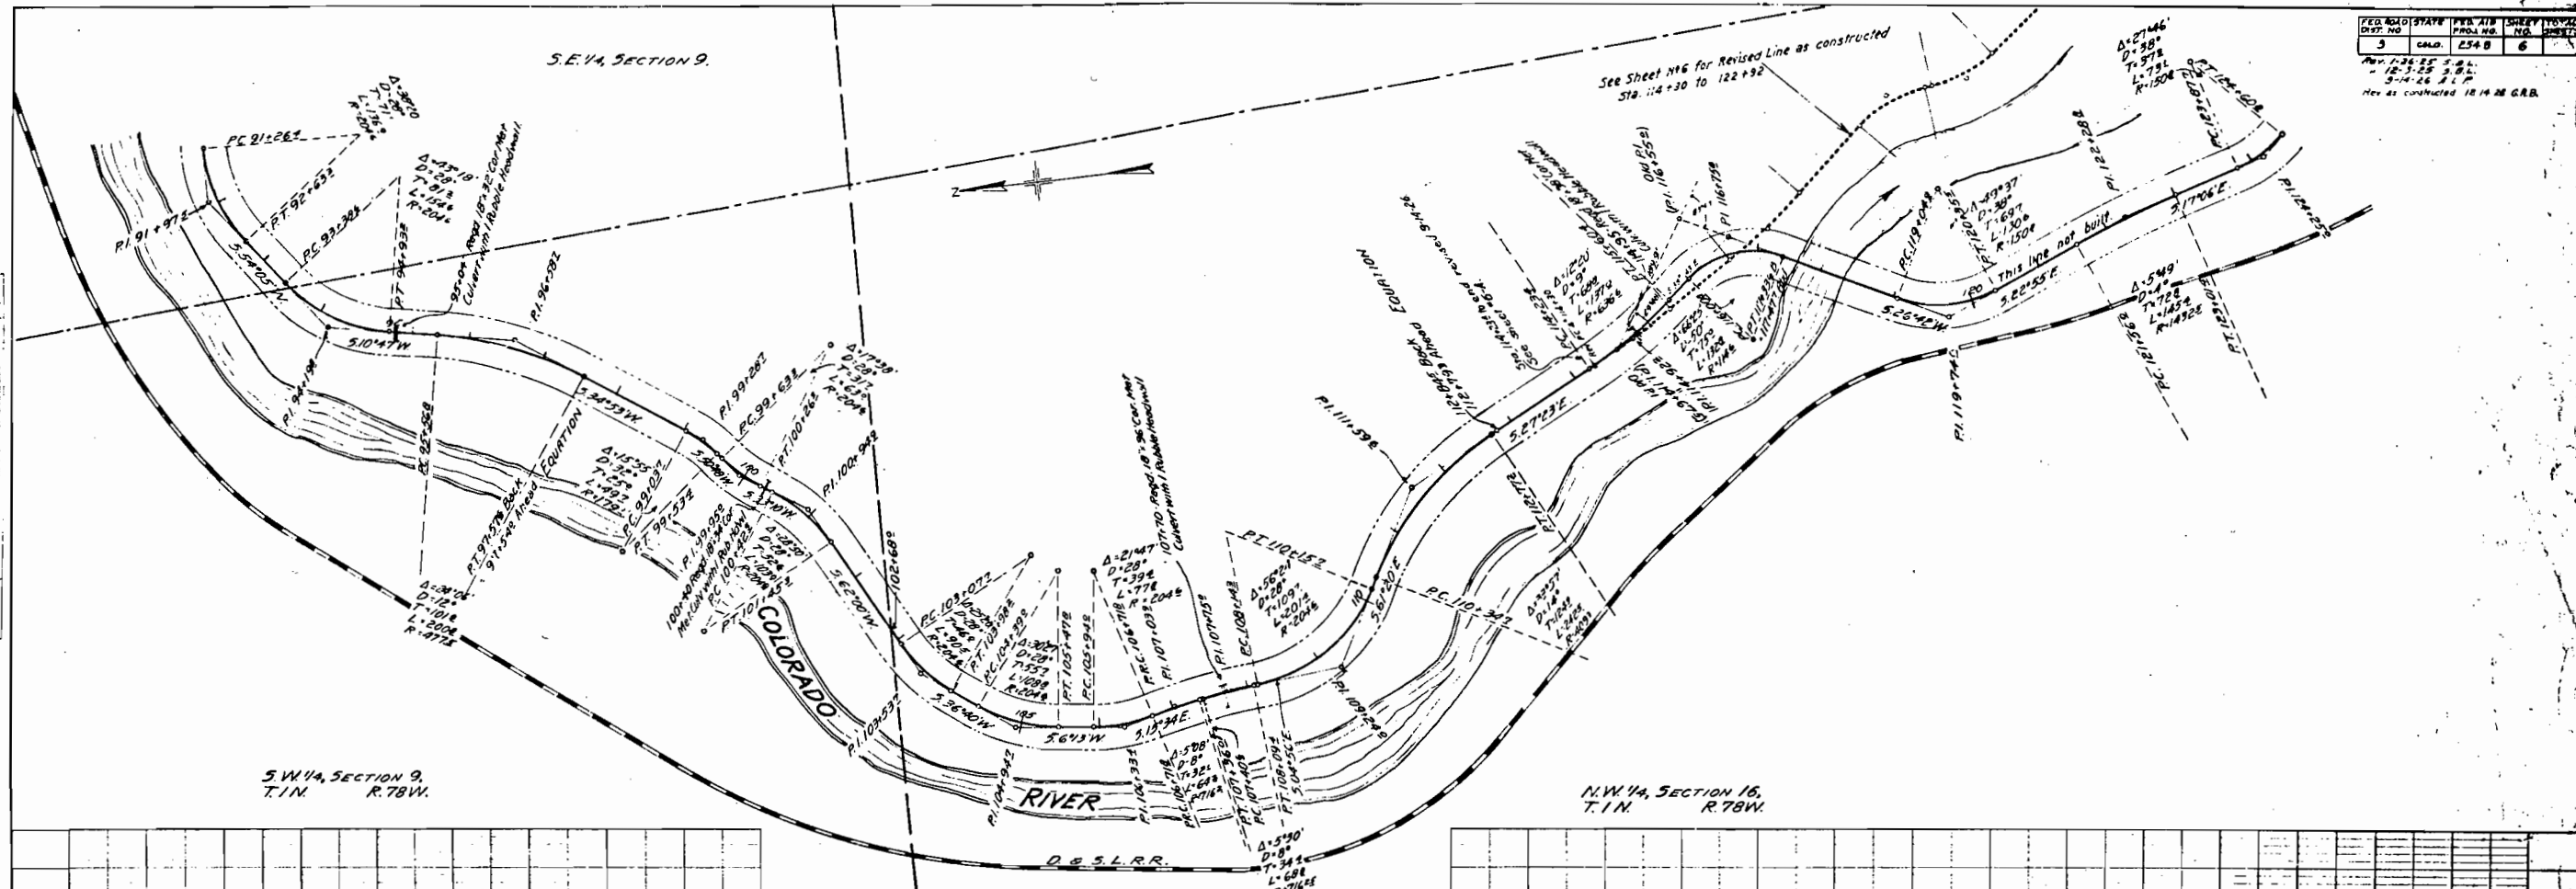

Note See sheets 45 to 57 for quantities involved in extension of project, stations 114 to 122+92. Field Book 1686.

PLAN
DATE
BY
W. A. H. H. H.
CHECKED
NOTED
NOTE BOOK

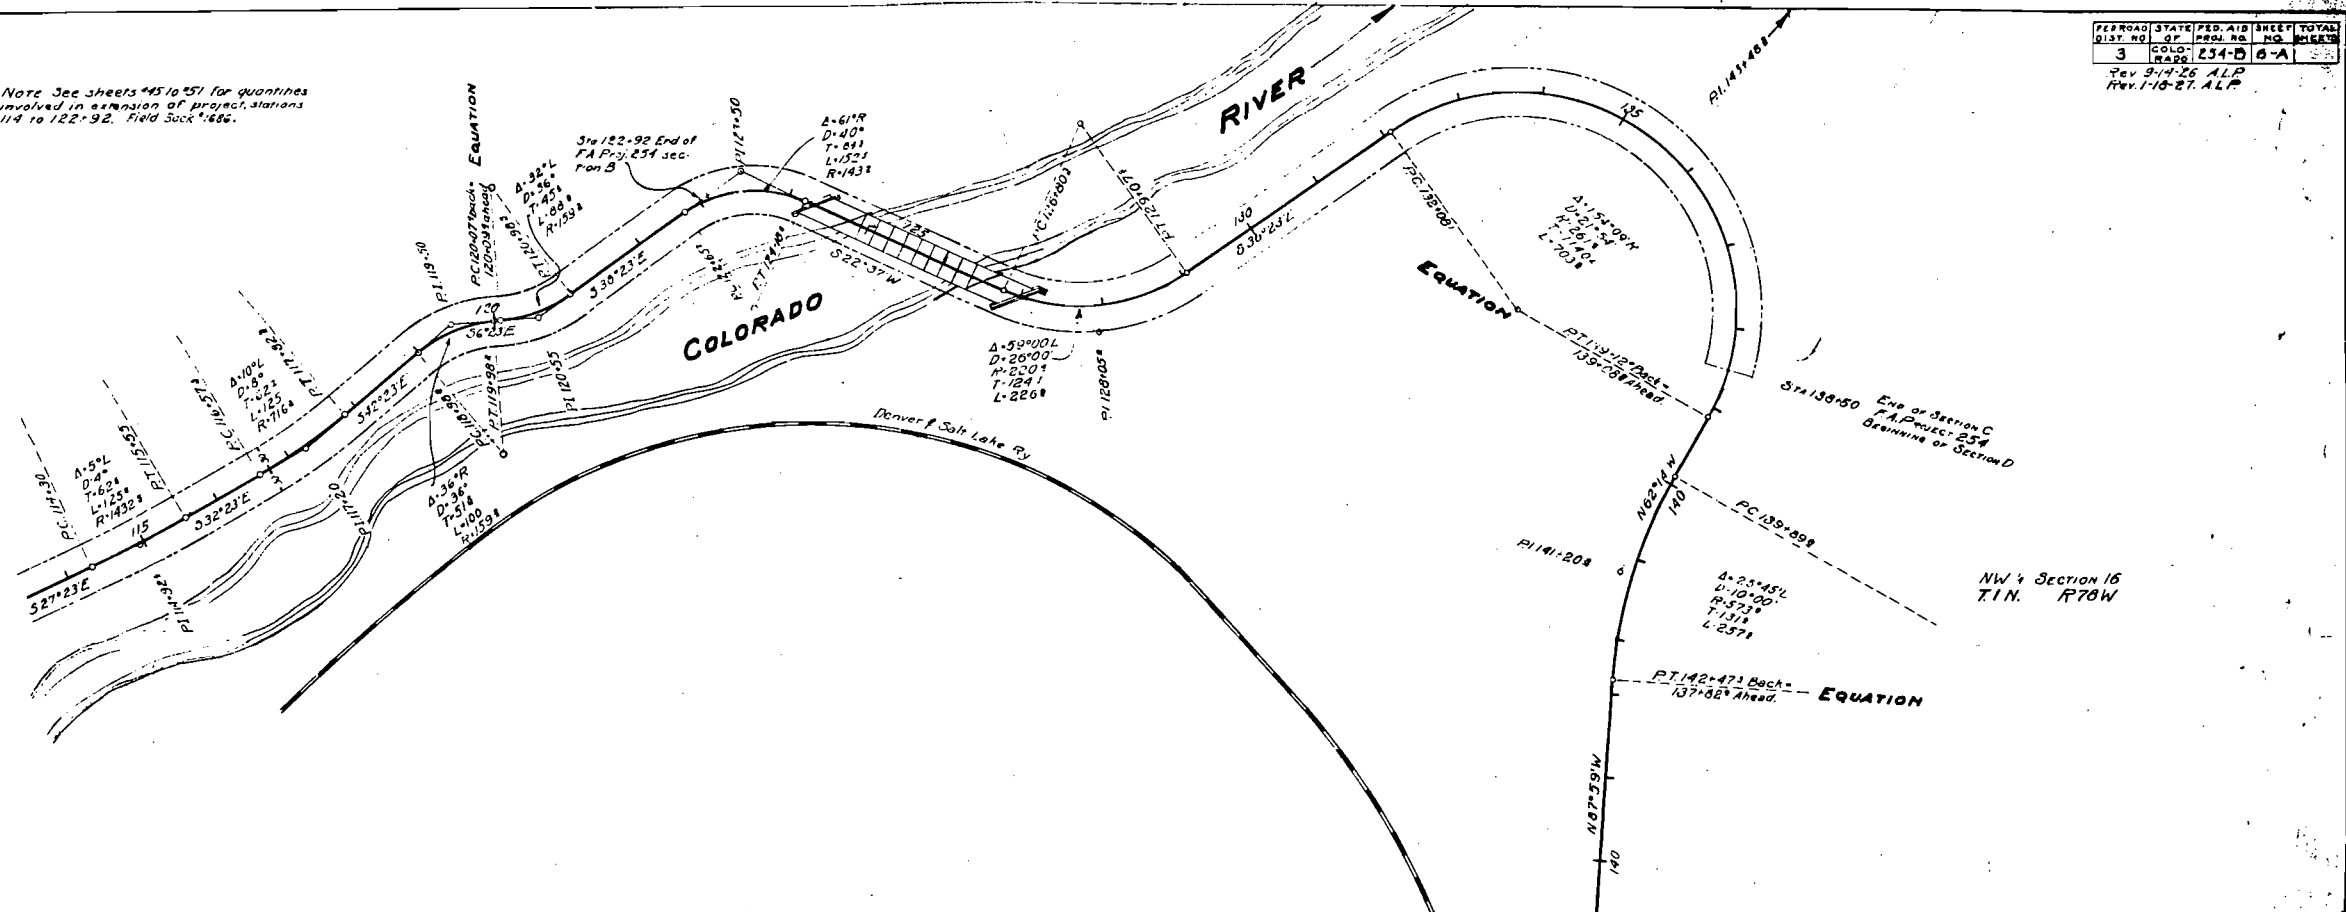

PROFILE
DATE
BY
W. A. H. H. H.
CHECKED
NOTED
NOTE BOOK

