

FED. ROAD DIST. NO.	STATE	F.A. PROJ. NO.	SHEET NO.	TOTAL SHEETS
3	COLO.	258(13)	1	11

Gunnison - West, Beaver Creek

COLORADO STATE HIGHWAY DEPARTMENT PLAN AND PROFILE OF PROPOSED FEDERAL AID PROJECT NO. FAP 258 (13) STATE HIGHWAY NO. 6

- INDEX OF SHEETS**
1. TITLE SHEET
 2. TABLE OF PROPERTIES
 3. DENVER & RIO GRANDE WESTERN CO. CO.
 4. C.B. & N.W. P.P. 20 - JAMES & ESTER GAZDAR
 5. C.W. CHINERY - J.I. & H.H. WATSON
 6. STANLEY & MATTIE PUGH - R.J. OVERSTEG
 7. VIRGIL SPANN
 8. RUTH SULLIVAN - U.S. GOVT
 9. R.W. COOPER - U.S. GOVT
 10. RUTH JACKERSON - J.M. SULLIVAN
 11. FROM A. WELCH


CONVENTIONAL SIGNS

- 1. ROAD NAME
- 2. ROAD NO.
- 3. ROAD NO. (R.R.)
- 4. RIGHT OF WAY LINE
- 5. PROPERTY LINE
- 6. SECTION LINE
- 7. SECTION LINE
- 8. CITY LIMITS
- 9. CITY LIMITS (1000' NO.) (2. DESCRIPTION NO.) (D)

RIGHT OF WAY

SCALES OF ORIGINAL TRACINGS
ON PLAN, 1 IN. = 100 FT.
ON PROFILE 1 IN. = 100 FT. HORIZONTAL
1 IN. = 10 FT. VERTICAL
GRADE LINE ON PROFILE IS SHOWN AS GRADE OF FINISHED ROAD
GROSS LENGTH OF PROJECT
NET LENGTH OF PROJECT

OWNERSHIP FROM
COUNTY RECORDS

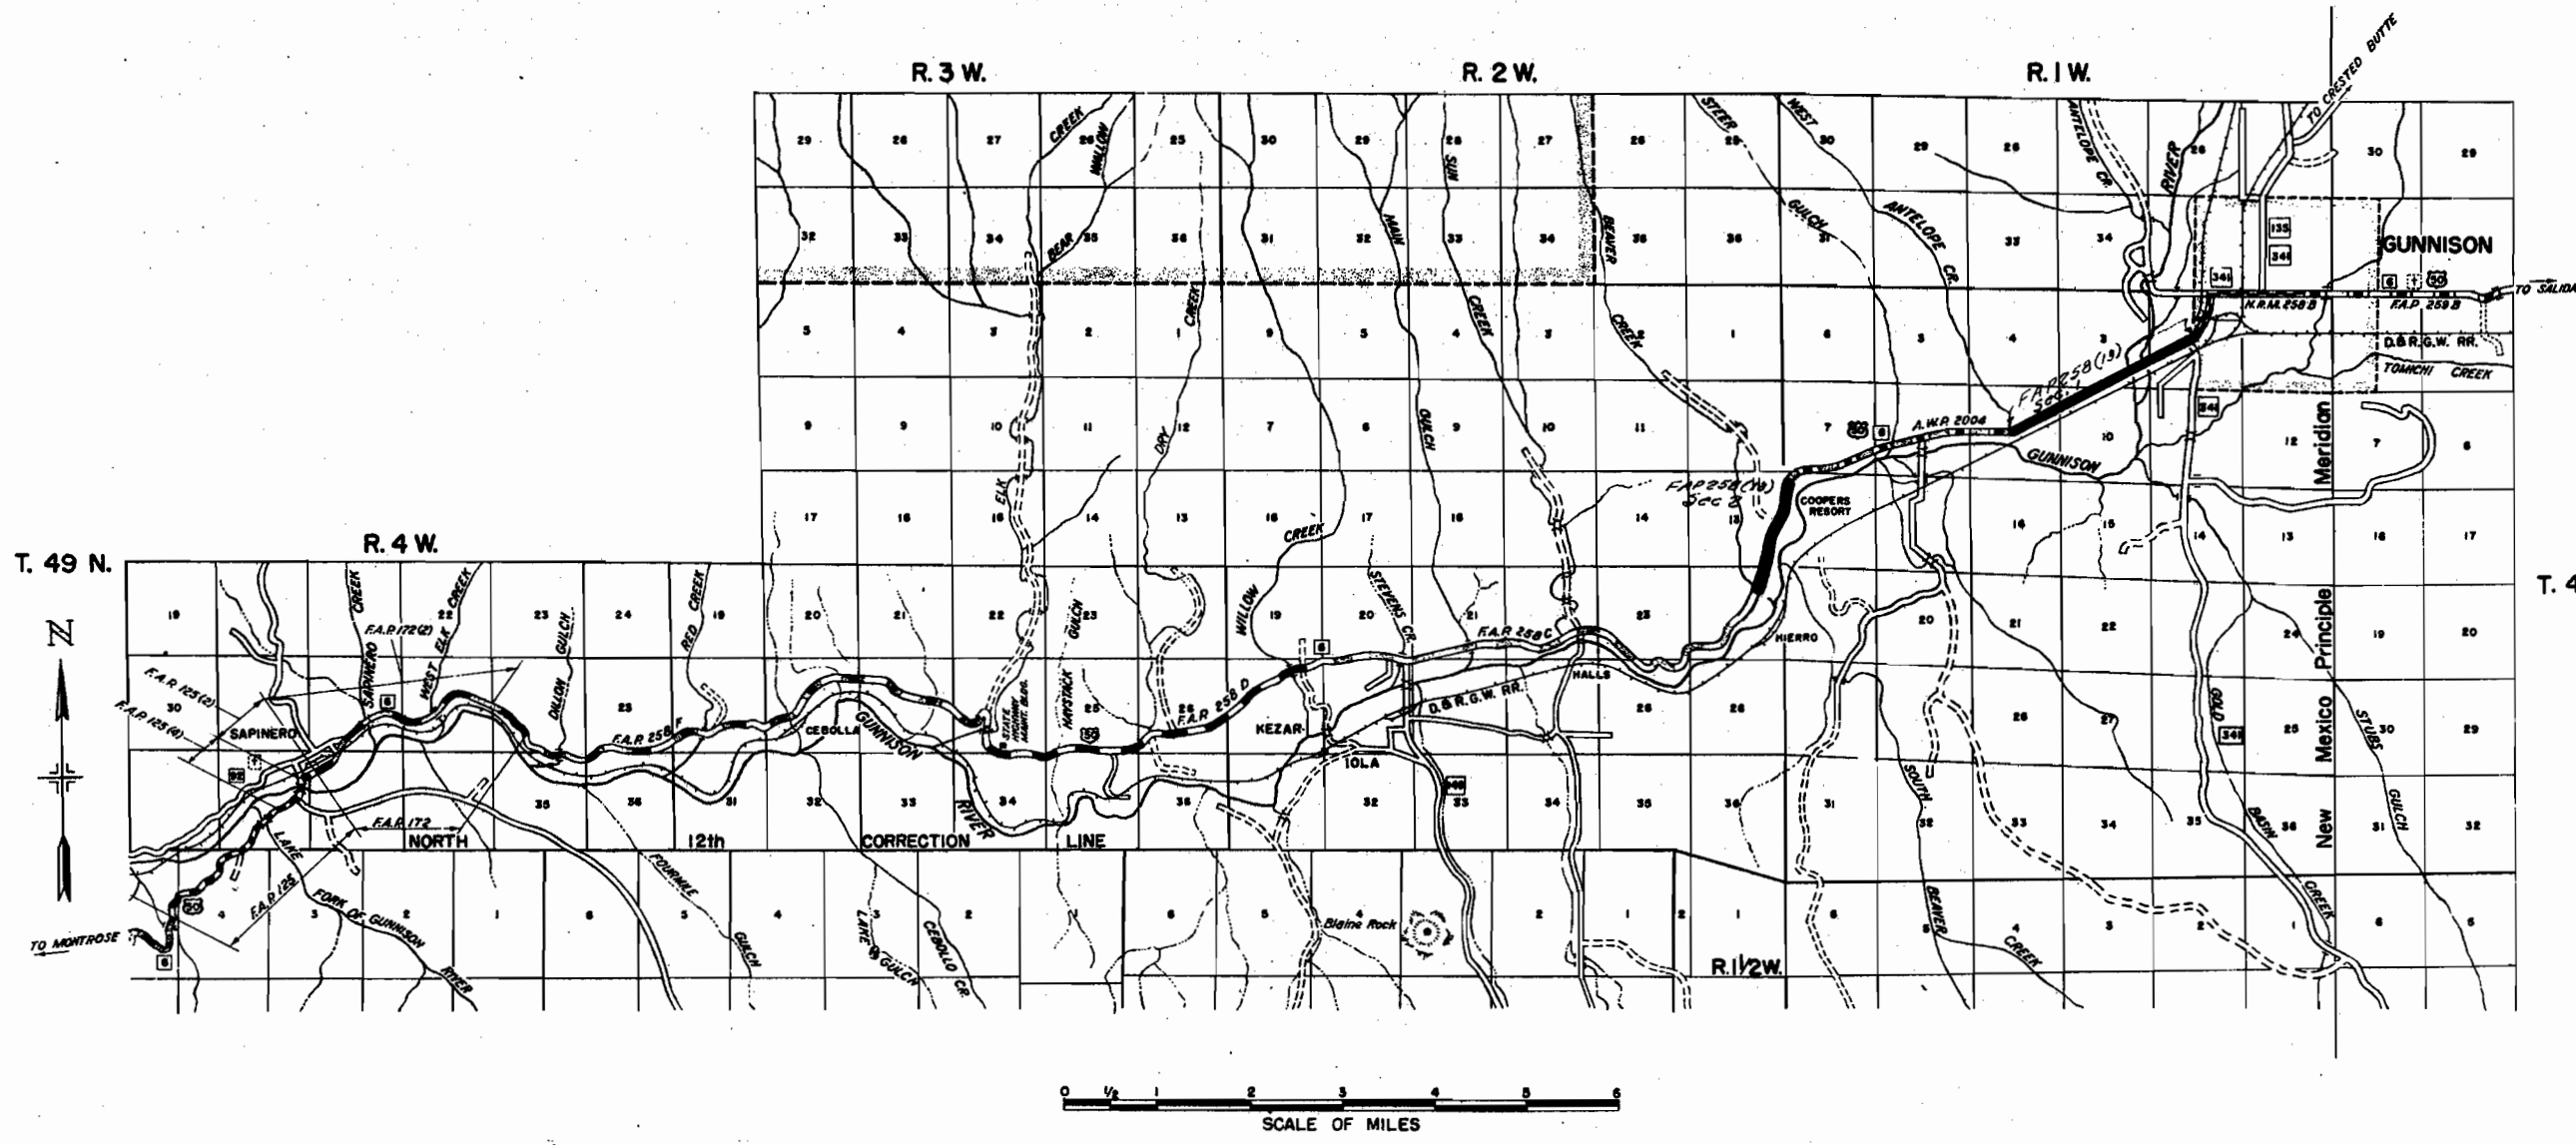

RECOMMENDED FOR APPROVAL

T. 49 N.

ASSISTANT ENGINEER DATE

APPROVED

STATE HIGHWAY ENGINEER DATE

RECOMMENDED FOR APPROVAL

DISTRICT ENGINEER
PUBLIC ROADS ADMINISTRATION
FEDERAL WORKS AGENCY

RECOMMENDED FOR APPROVAL

CHIEF WESTERN REGION
PUBLIC ROADS ADMINISTRATION
FEDERAL WORKS AGENCY

APPROVED



COMMISSIONER
PUBLIC ROADS ADMINISTRATION
FEDERAL WORKS AGENCY

FAP-258(13) SECTIONS 1 & 2 GUNNISON COUNTY													
NO	OWNER	LOCATION	AREA IN ACRES		ASSESSED VALUE			CONSTR. IMPR		OWNER'S DESIRE	ESTIMATED DAMAGE	COURT DEPOSIT REQ'D	REMARKS.
			TOTAL	REQD	IMPRS	LAND	PARCEL						
1	Sec 1	DENVER & RIO GRANDE WESTERN RR CO											
2	JAMES & ESTER GAZZOLI, GUNNISON	SE 1/4 Sec 3 - NW 1/4 Sec 2 T49N R1W N4PM	150	2.065	\$670.00	\$2450.00							
3	CHAS W. CHINERY, GUNNISON	SW 1/4 Sec 3 T49N R1W N4PM	32	1.982	\$550.00	11000							
4	J.J. & H.H. WATSON, GLENWOOD SPRINGS	NW 1/4 Sec 10 T49N R1W N4PM	60	0.963	\$700.00	3000							
5	STANLEY & MATTIE PUGH, GUNNISON	SW 1/4 Sec 3 T49N R1W N4PM	14.8	1.218	\$500.00	710.00							
6	ROBT. I. OVERSTEE, GUNNISON	NE 1/4 Sec 10 T49N R1W N4PM	11.9	0.901	\$480.00	1730.00							
7	VIRGIL SPANN, GUNNISON	NE 1/4 Sec 10 T49N R1W N4PM	82.8	0.551	\$2130.00	5430.00							
8	DENVER & RIO GRANDE WESTERN RR CO												
9	Sec 2	RUTH SULLIVAN, GUNNISON											
10	GOVT LAND	NW 1/4 Sec 18 T49N R1W - NE 1/4 Sec 13 T49N R2W N4PM	72	4.937	210.00	47000							
11	R.W. COOPER, GUNNISON	EX. Sec 13 T49N R1W	80	4.581	137000	14500							
12	GOVT LAND												
13	RUTH DICKERSON, GUNNISON	NE 1/4 Sec 24 T49N R2W N4PM	72	2.148	930.00	36000							
14	JOHN M. JACOBS, BOX 430, PHOENIX, ARIZ	SW 1/4 Sec 24 T49N R2W N4PM	18	1.014	NO MOUNTAINOUS								
15	ERONA WELSH, BOX 363, RIFLE, COLO.	Sec 24 T49N R2W N4PM	185	3.409	600.00	38000							
16	RUTH DICKERSON, GUNNISON	Same as No 13											

* 1A Easement for channel change

The source data is made a part of the record descriptions.
The exclusion of the present R.O.D. is based on the above data.

FED. ROAD DIST. NO.	STATE	FA PROJ. NO.	SHEET NO.	TOTAL SHEETS
3	COLO.	258 (N)	3	11

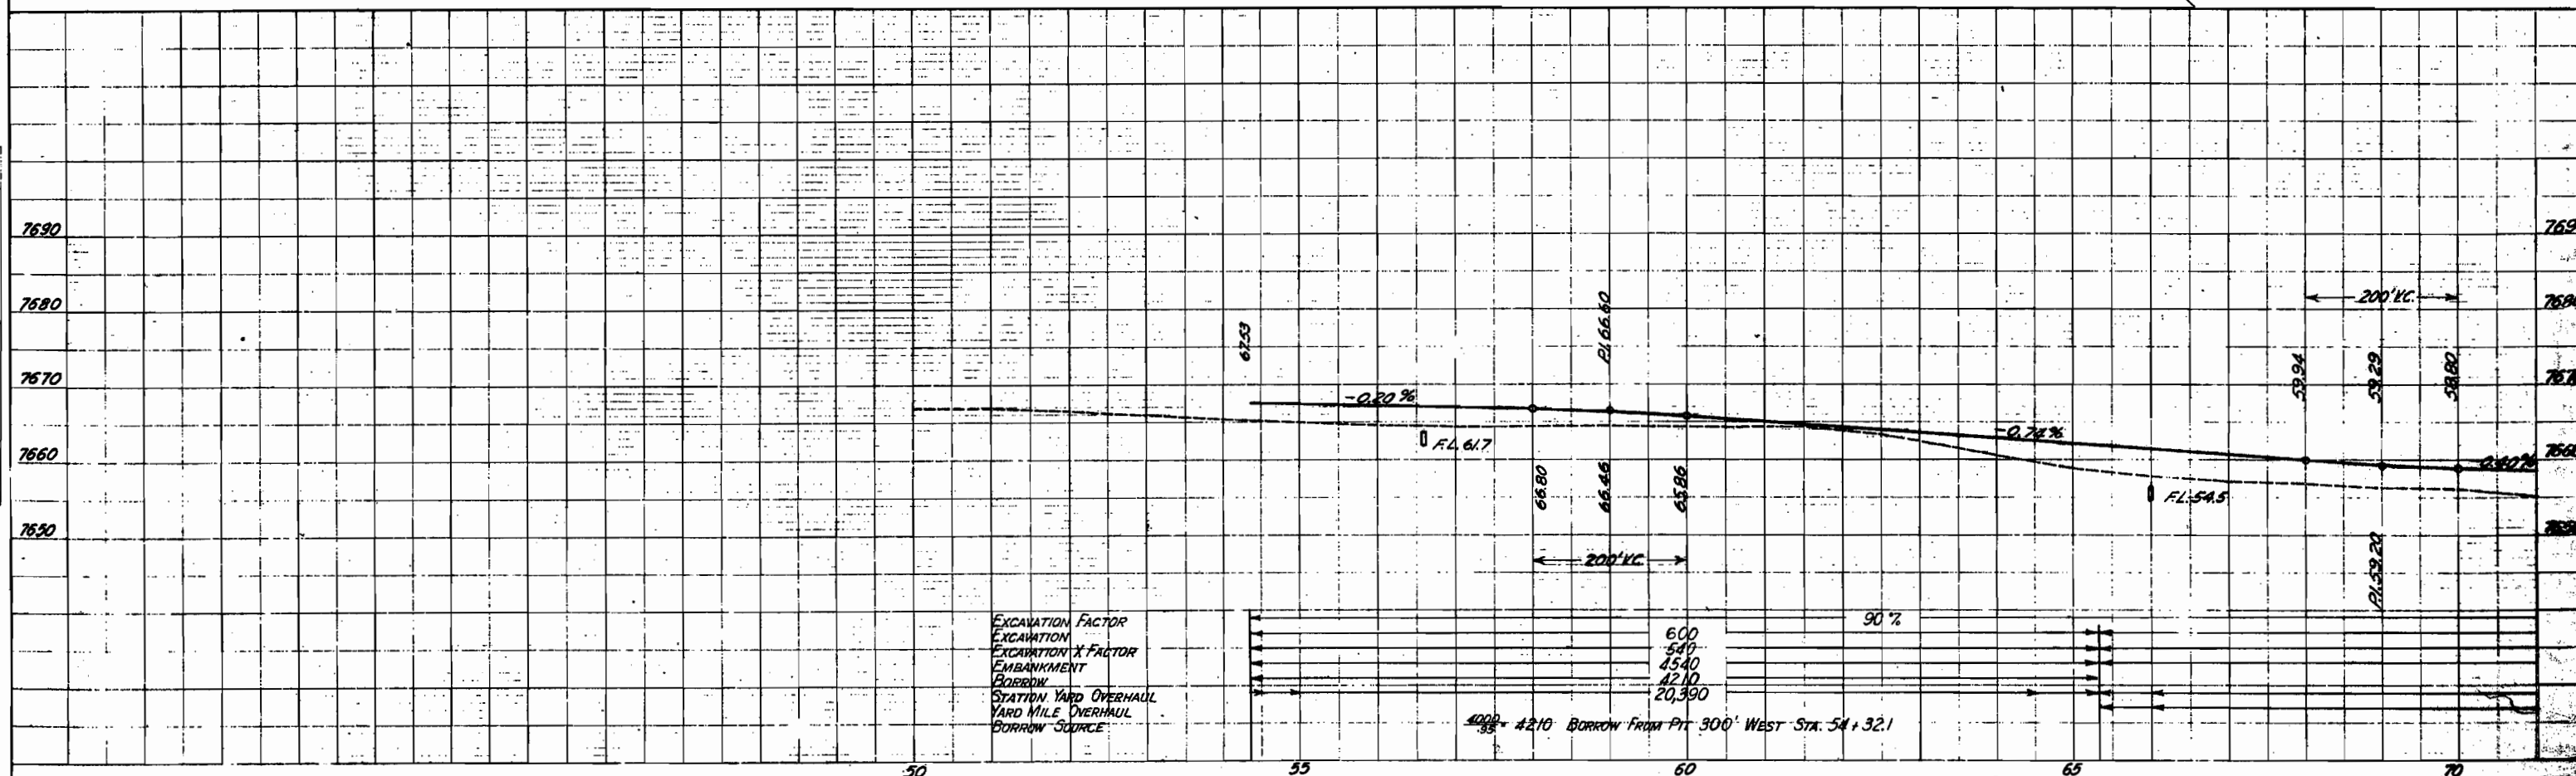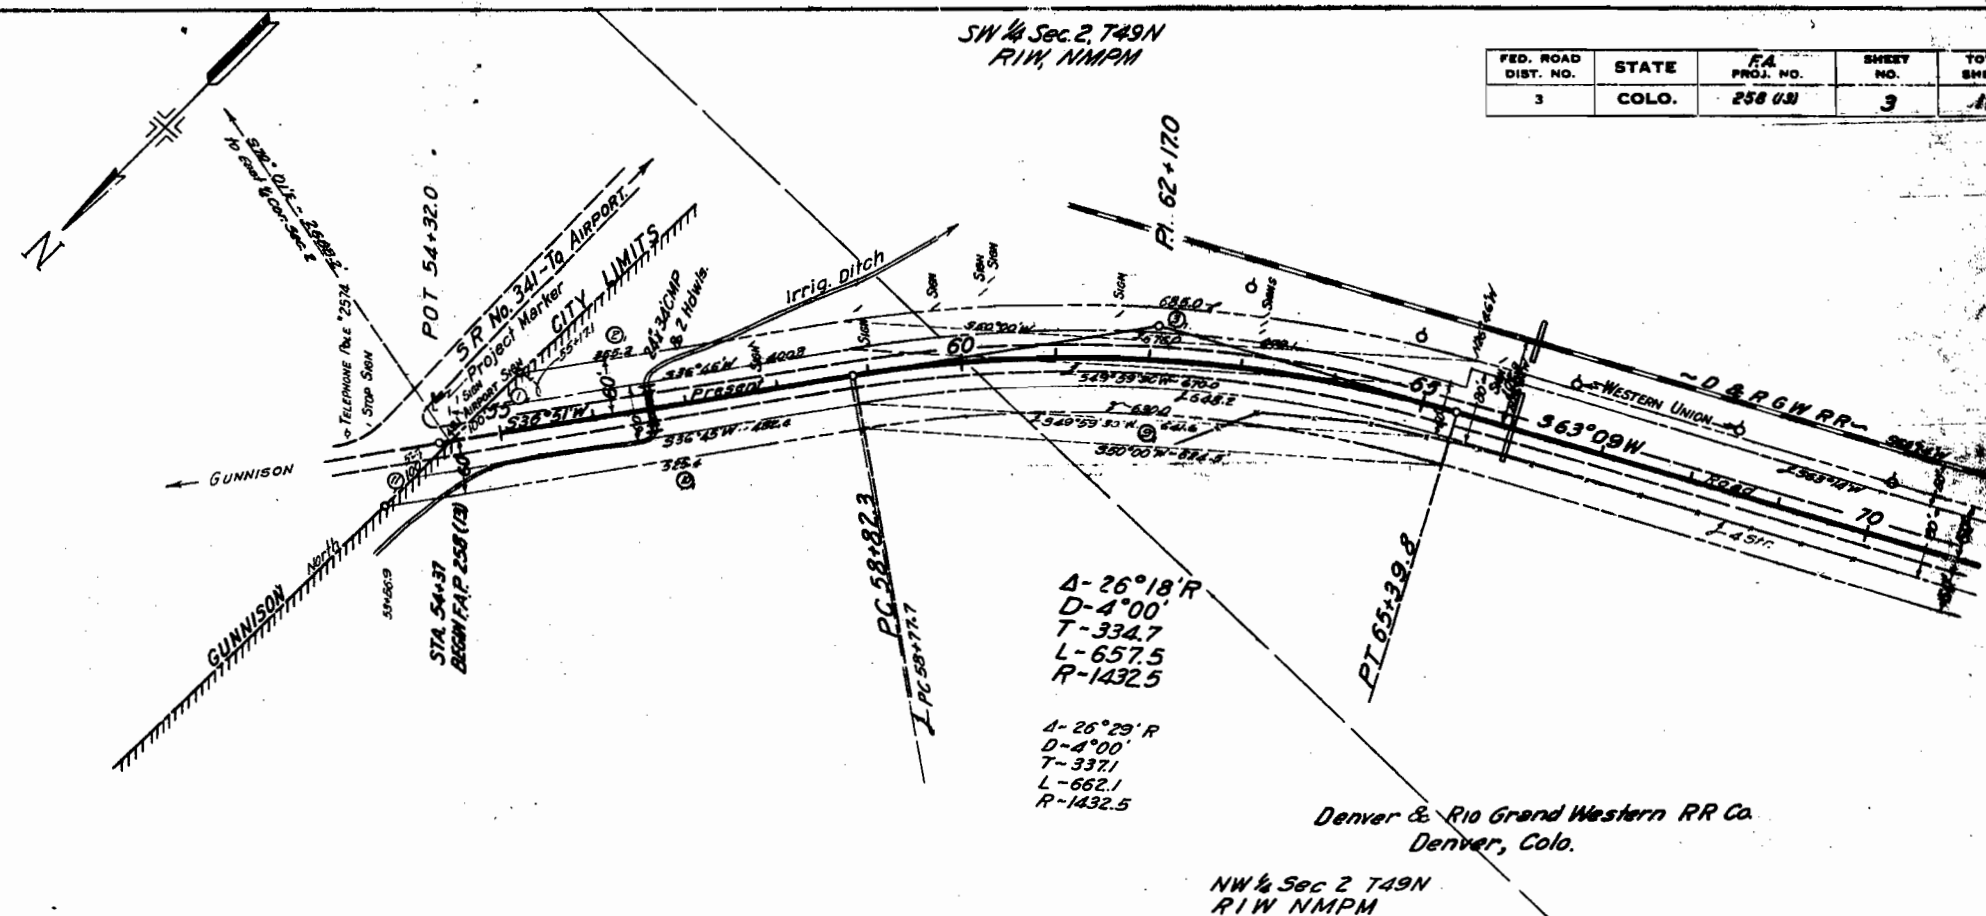

EXCAVATION FACTOR
EXCAVATION
EXCAVATION X FACTOR
EMBANKMENT
BORROW
STATION YARD OVERHAUL
YARD MILE OVERHAUL
BORROW SOURCE

$\frac{4000}{.95} = 4210$ BORROW FROM PIT 300' WEST STA. 54+32.1

FED. ROAD DIST. NO.	STATE	F.A. PROJ. NO.	SHEET NO.	TOTAL SHEETS
3	COLO.	258 (13)	4	11

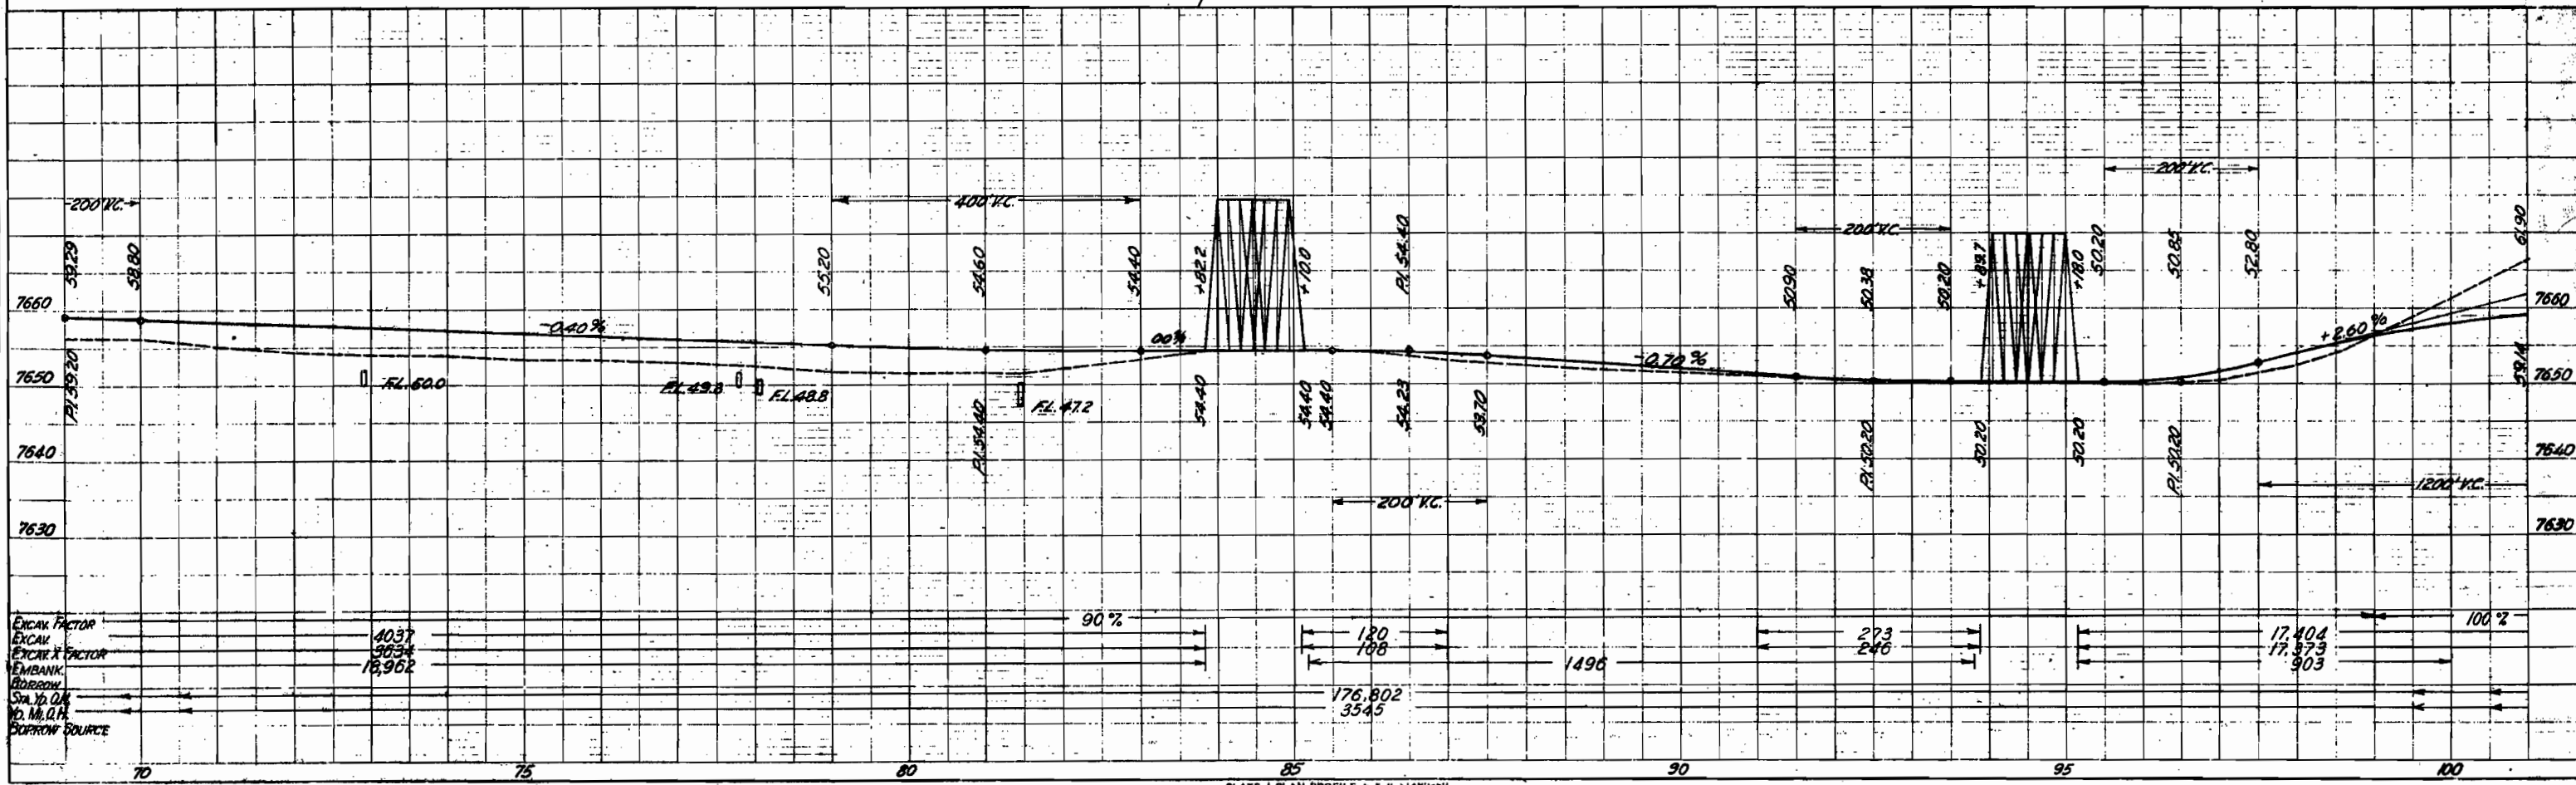
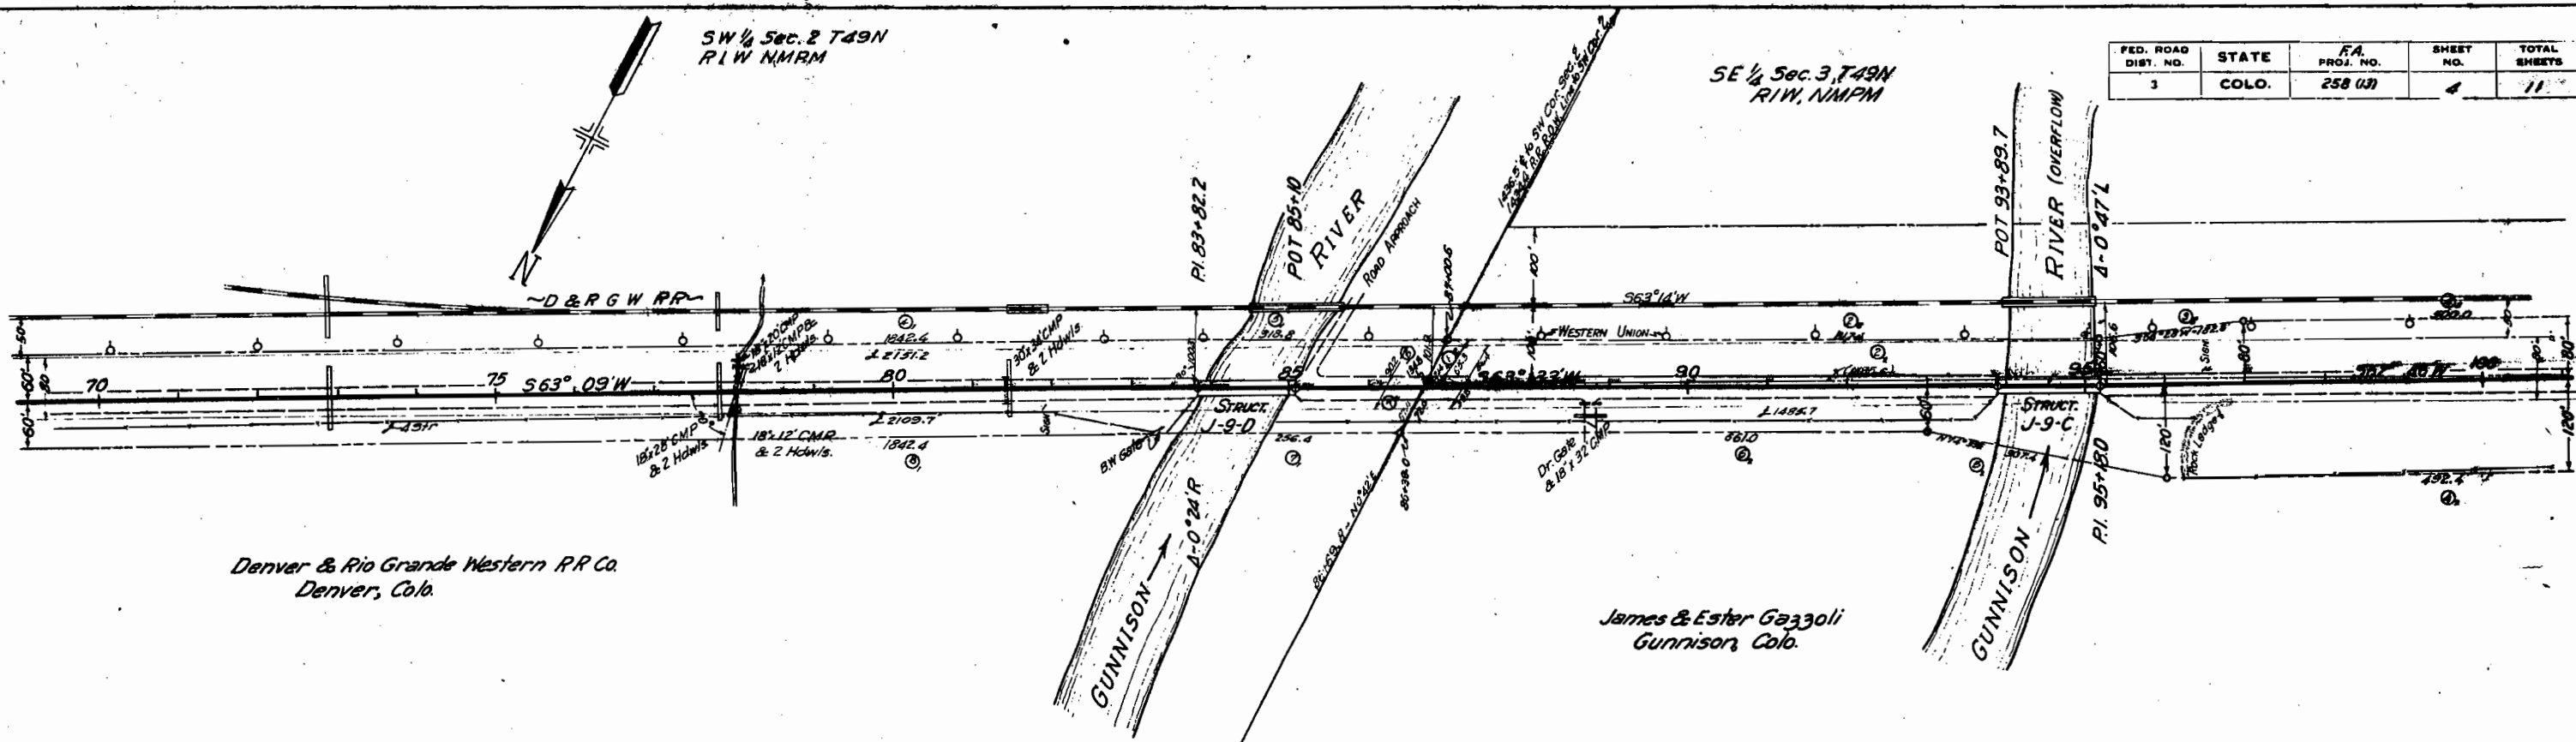




PLATE I-PLAN-PROFILE

SE 1/4 Sec. 3, T49N
R1W, N14PM



NE 1/4 Sec. 10, T49N
R1W, N14PM

NW 1/4 Sec. 10, T49N
R1W, N14PM


FED. ROAD DIST. NO.	STATE	FA PROJ. NO.	SHEET NO.	TOTAL SHEETS
3	COLO.	258 03	5	11

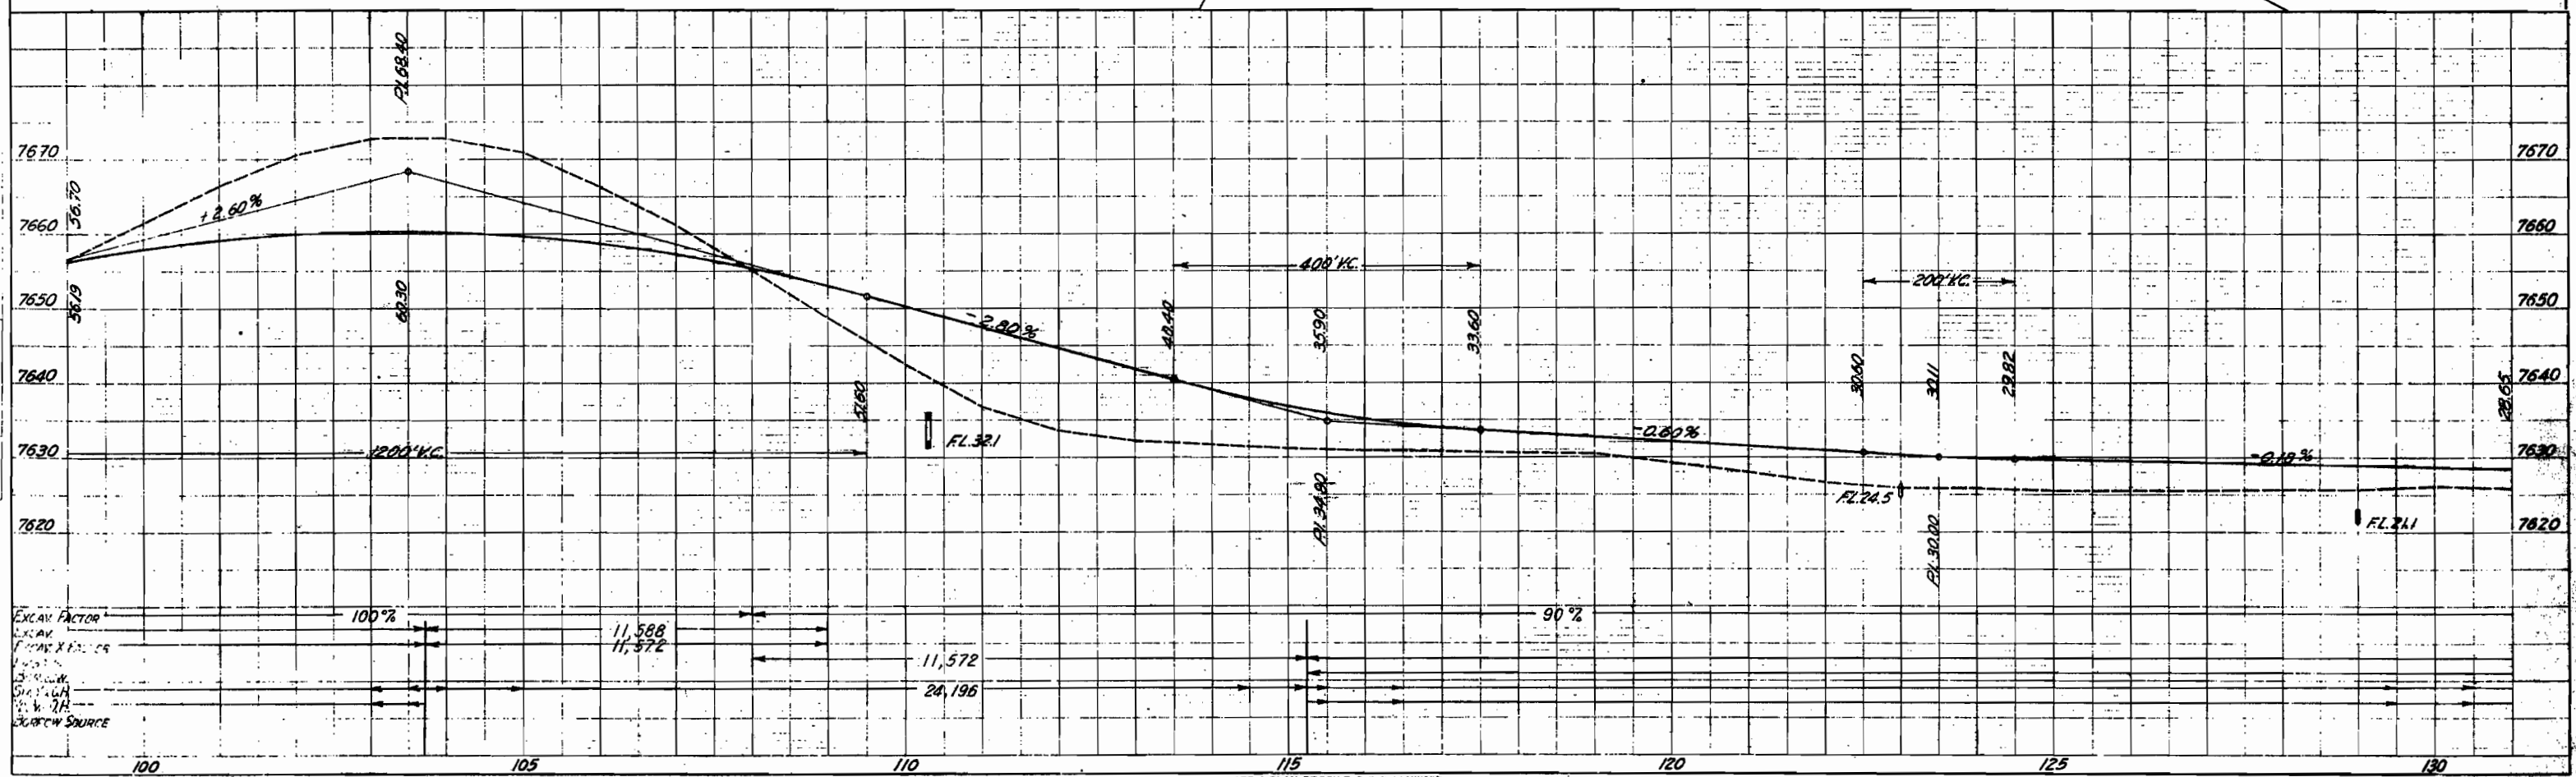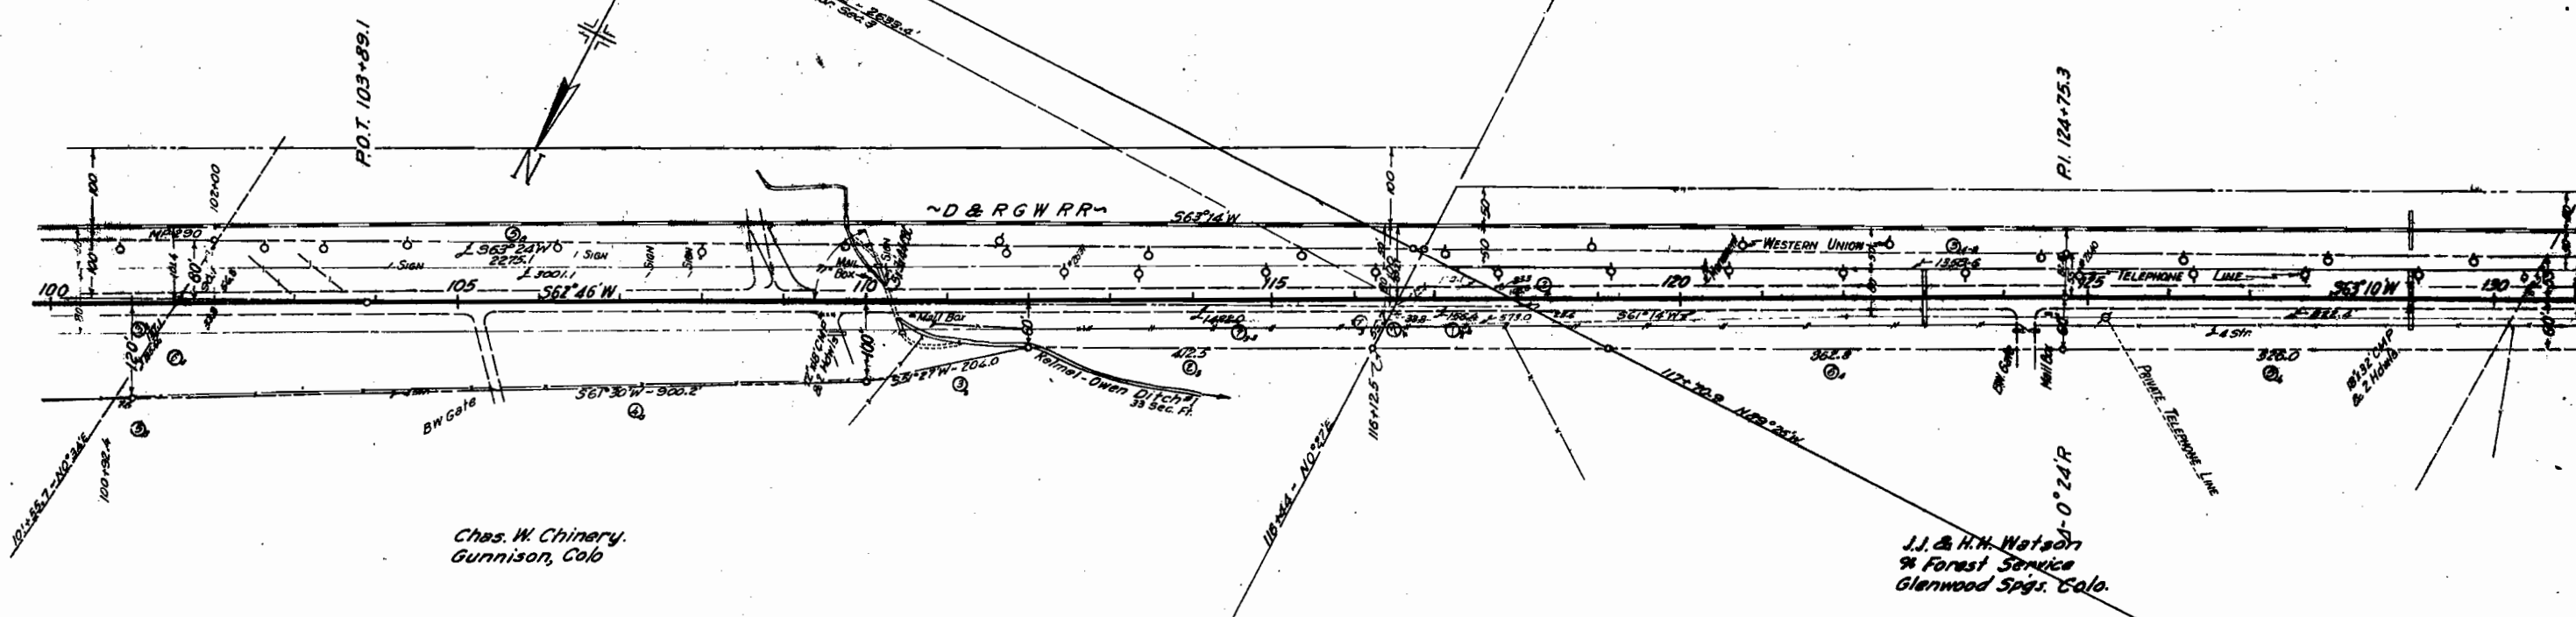

FED. ROAD DIST. NO.	STATE	F.A. PROJ. NO.	SHEET NO.	TOTAL SHEETS
3	COLO.	258 (73)	6	11

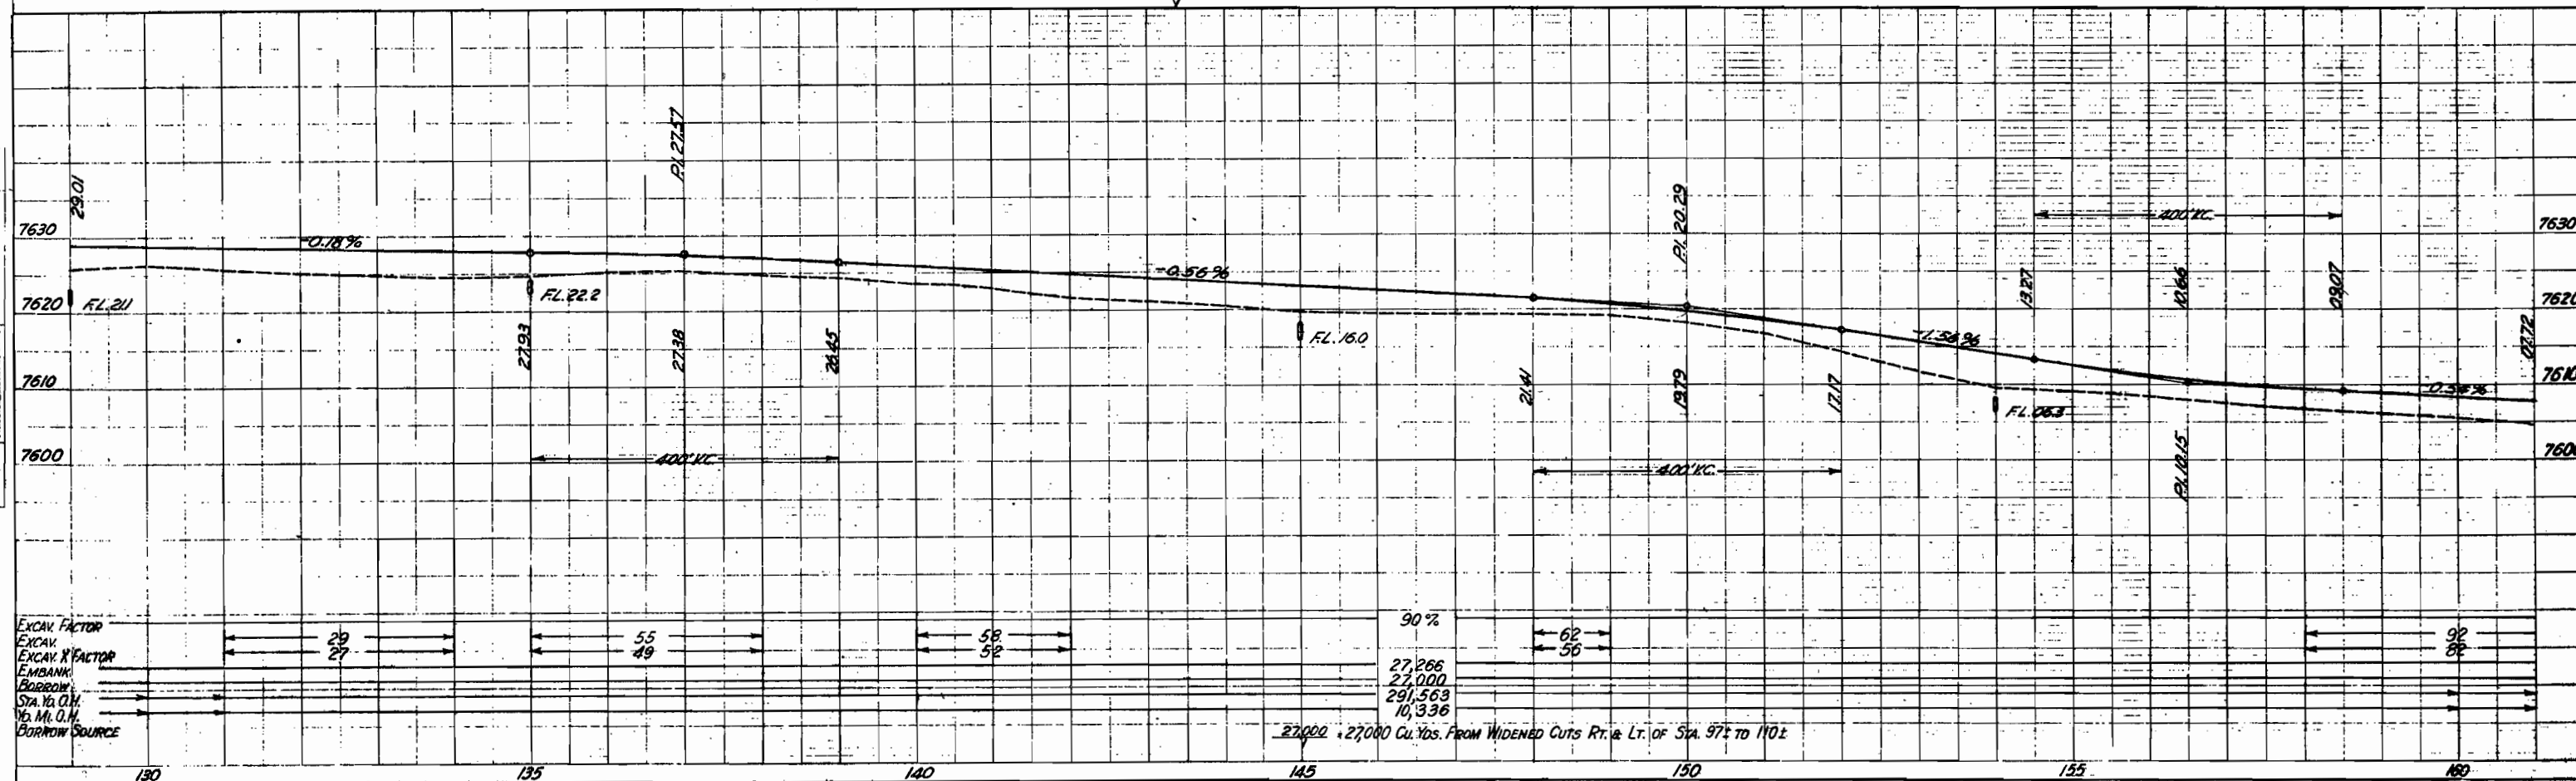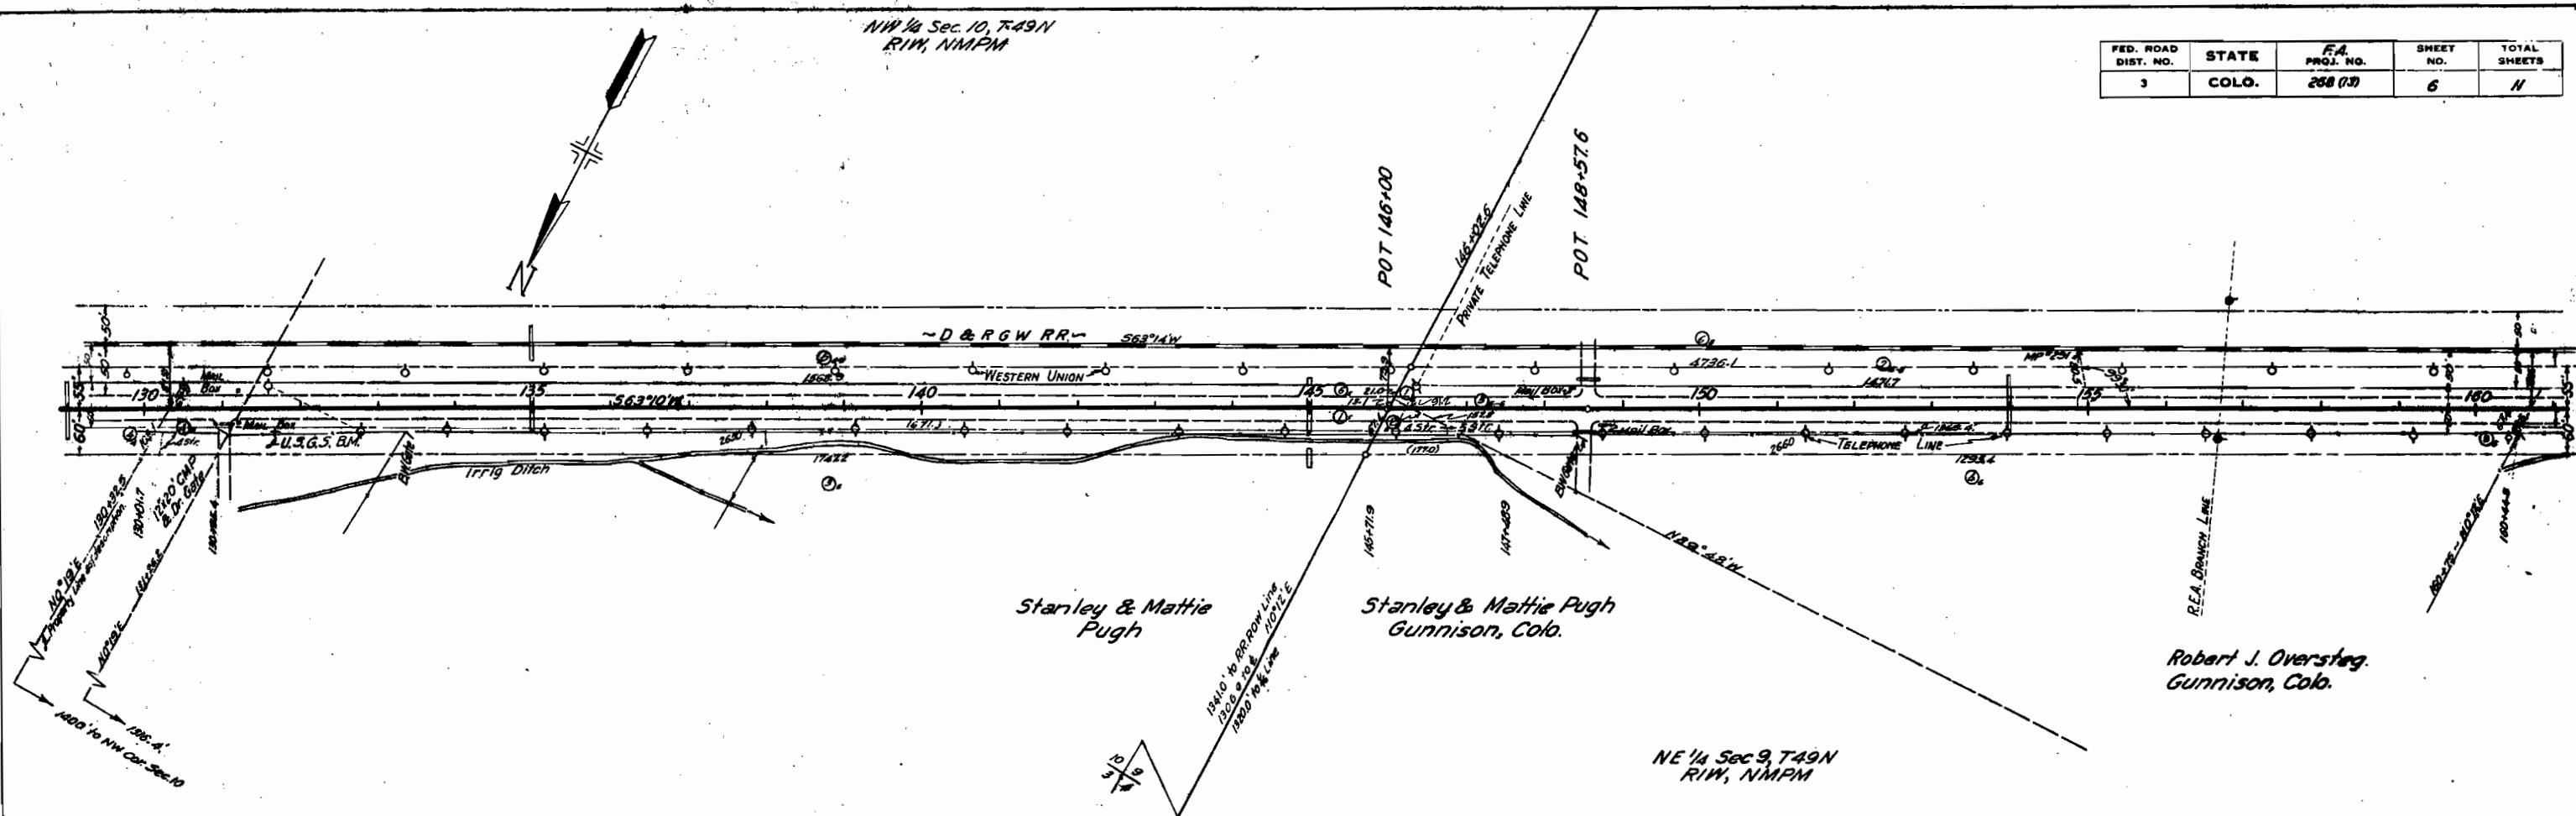


FED. ROAD DIST. NO.	STATE	FA PROJ. NO.	SHEET NO.	TOTAL SHEETS
3	COLO.	258 (13)	7	11

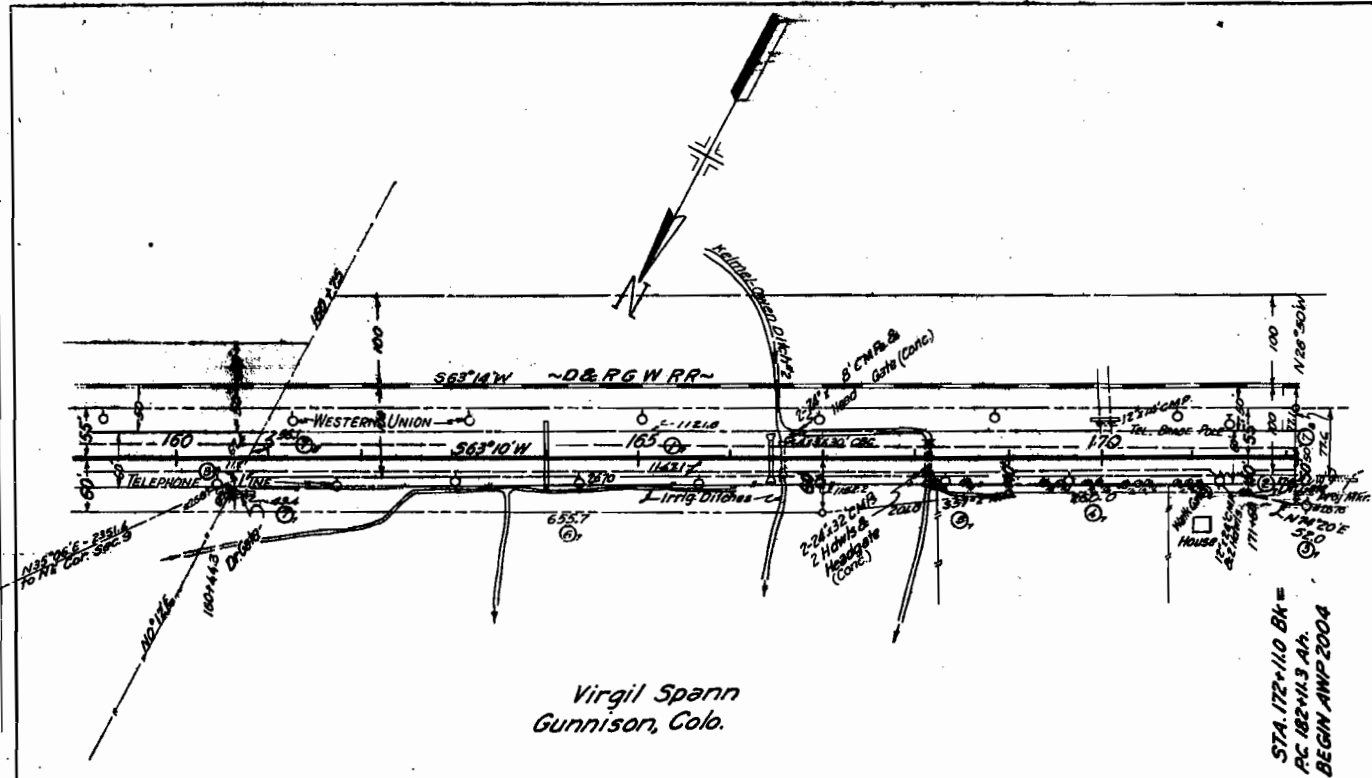

Virgil Spann
Gunnison, Colo.

STA. 172+10 Bk =
PC 182+11.3 A.H.
BEGIN ANP 2004

NE 1/4 Sec 9 T49N
R1 W NMPM


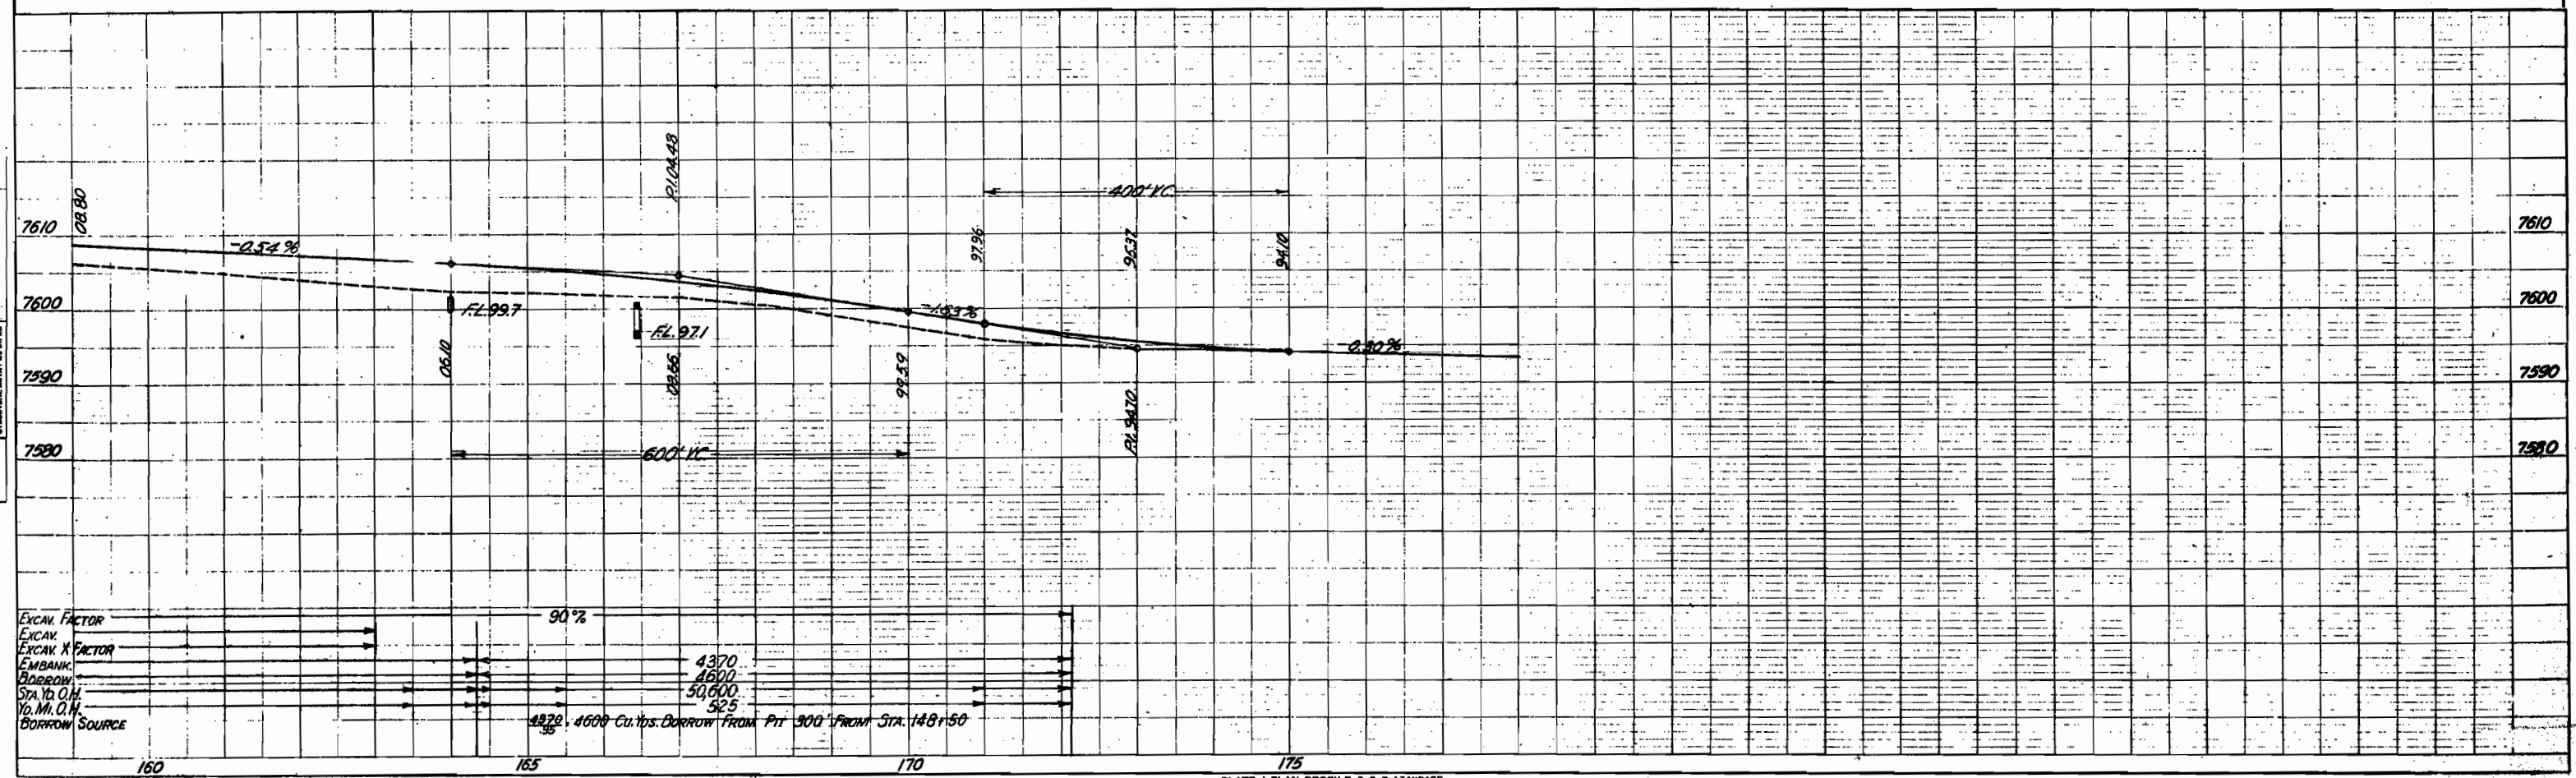


EXCAV. FACTOR
EXCAV.
EXCAV. X FACTOR
EMBANK.
BORROW
STA. 160+00
Yd. M. O. H.
BORROW SOURCE



NE 1/4 Sec 13 T49N
R2W NMPM

SE 1/4 Sec 13 T49N
R2W NMPM

FED. ROAD DIST. NO.	STATE	F.A. PROJ. NO.	SHEET NO.	TOTAL SHEETS
3	COLO.	258 (13)	9	11

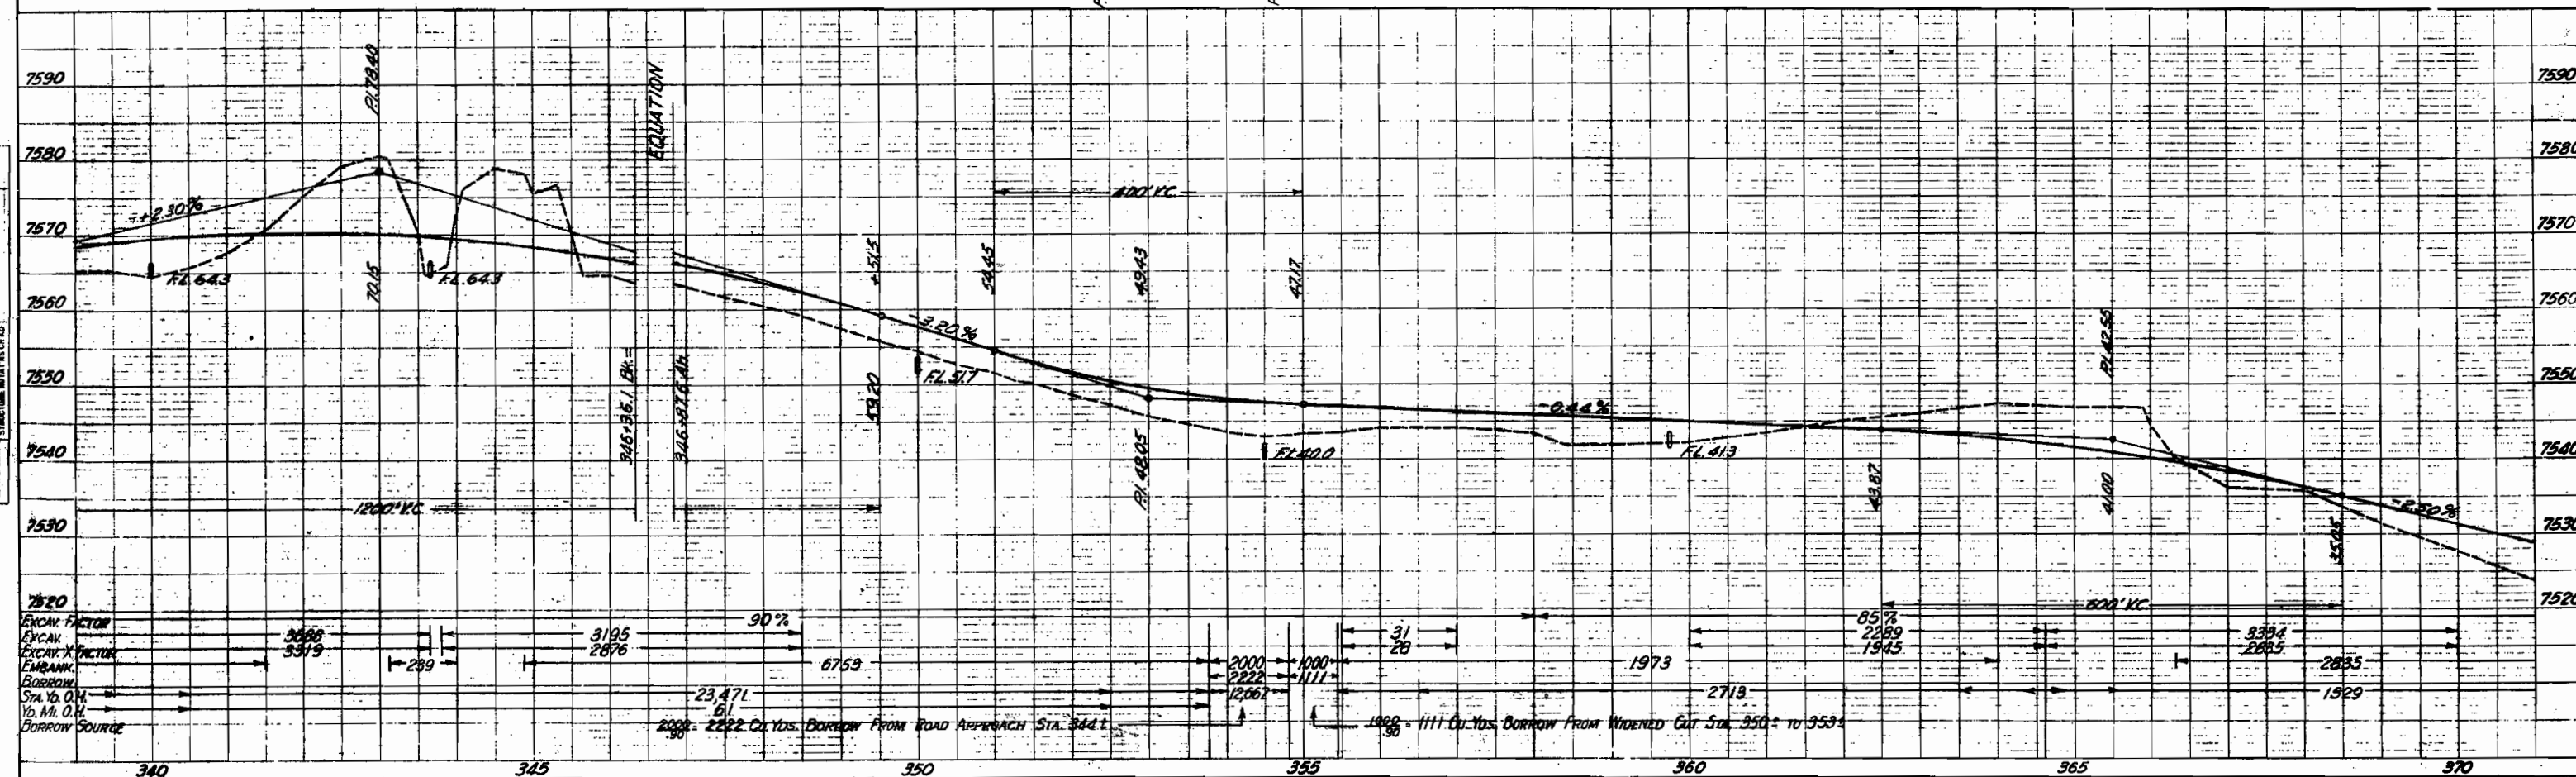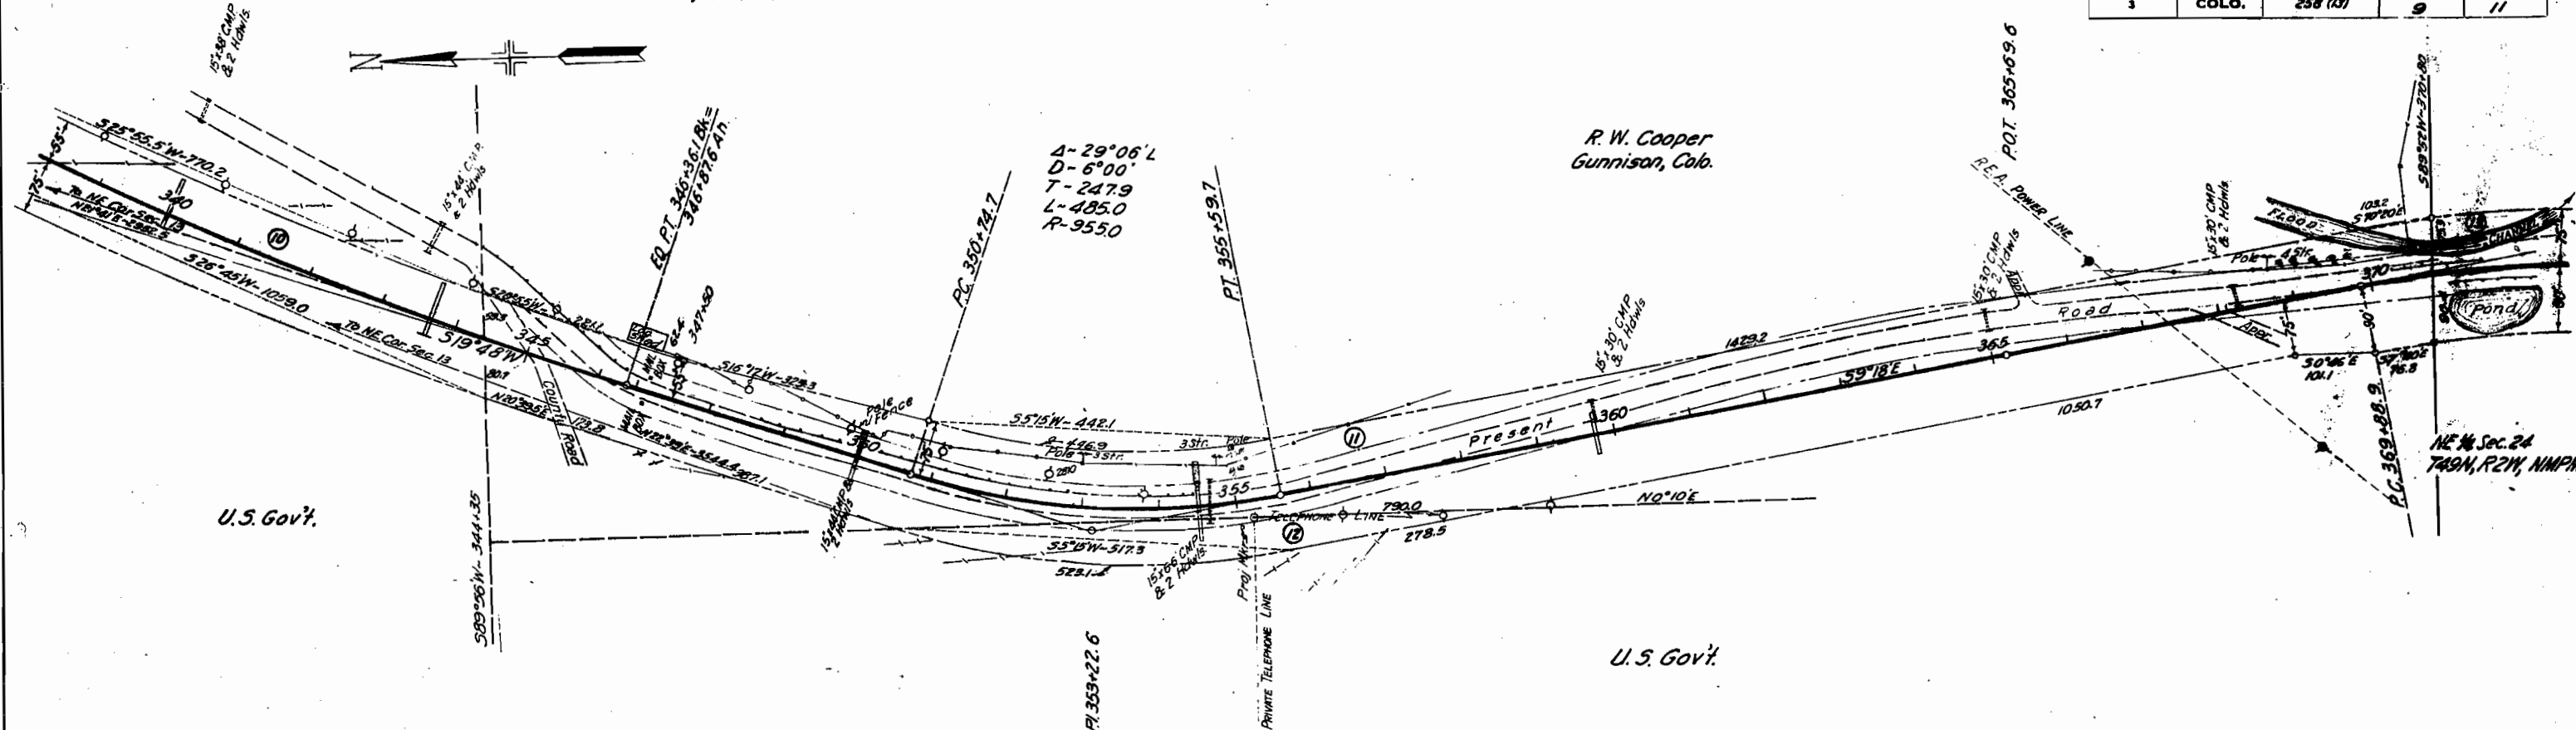

FED. ROAD DIST. NO.	STATE	F.A. PROJ. NO.	SHEET NO.	TOTAL SHEETS
3	COLO.	258 (3)	10	11

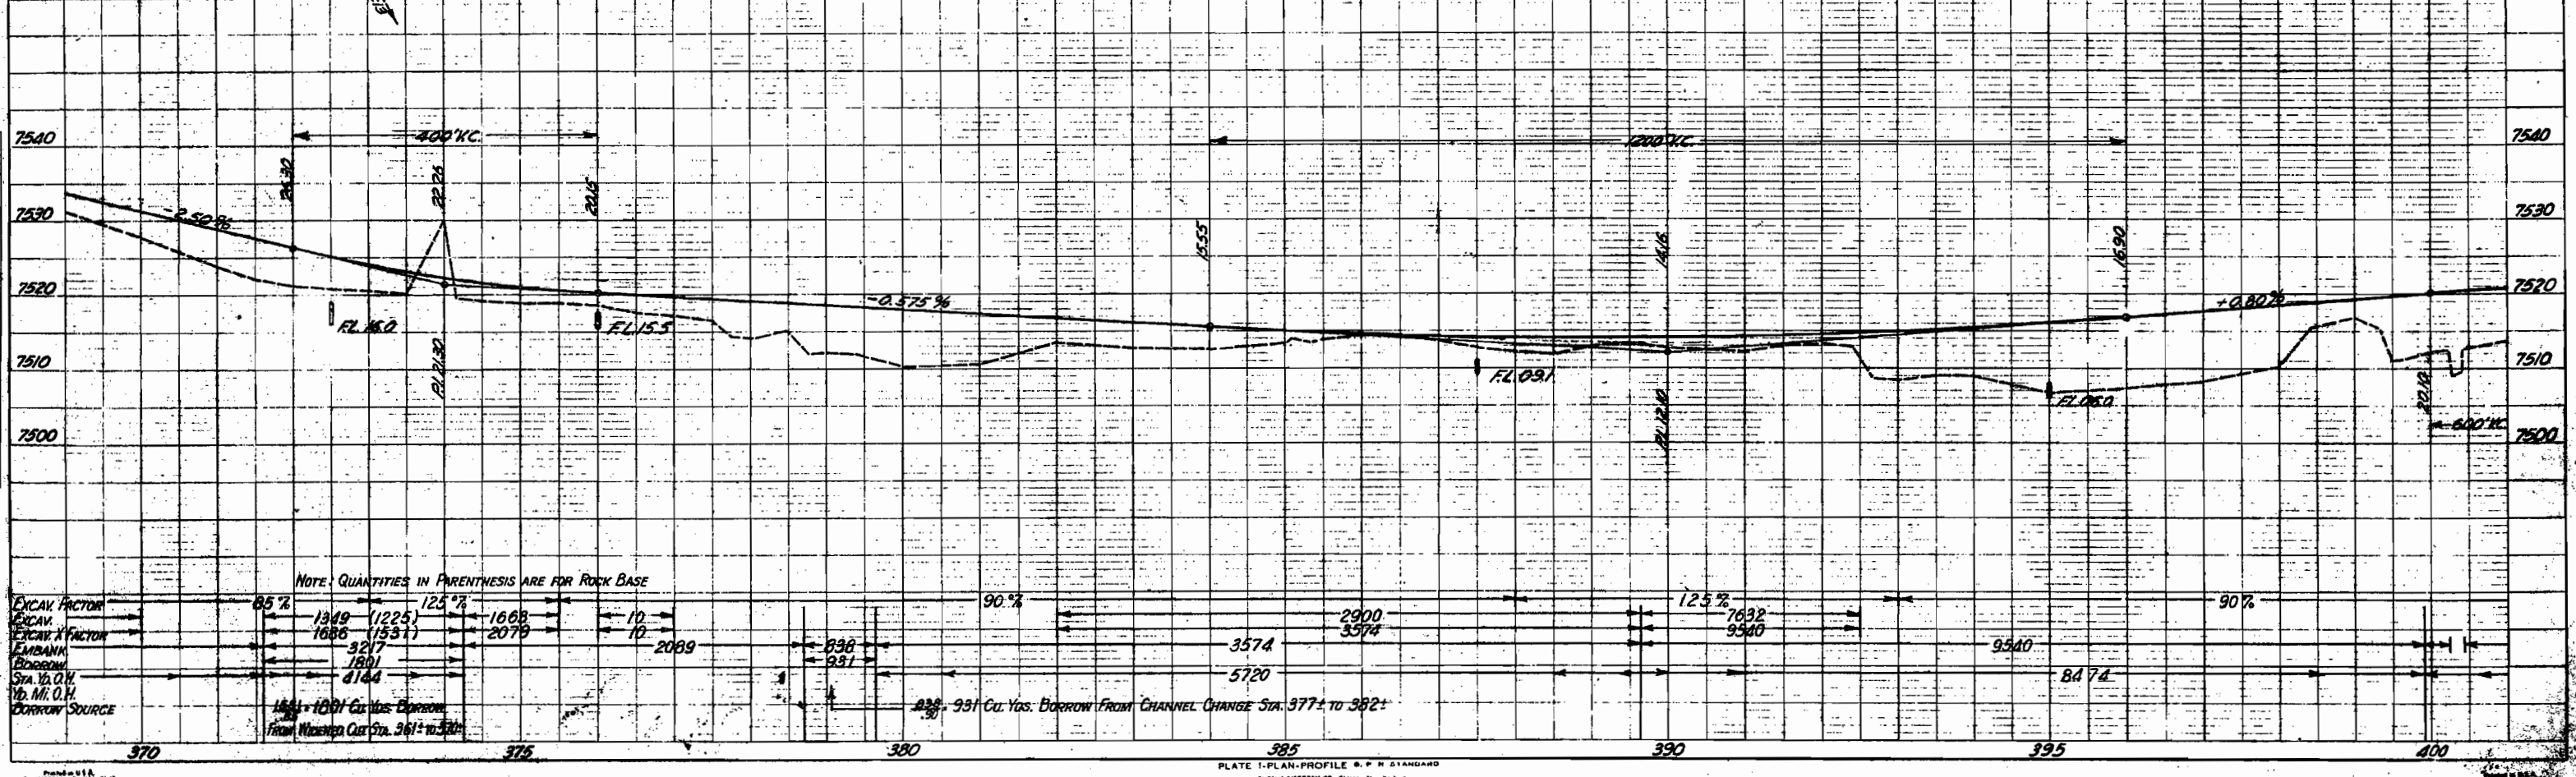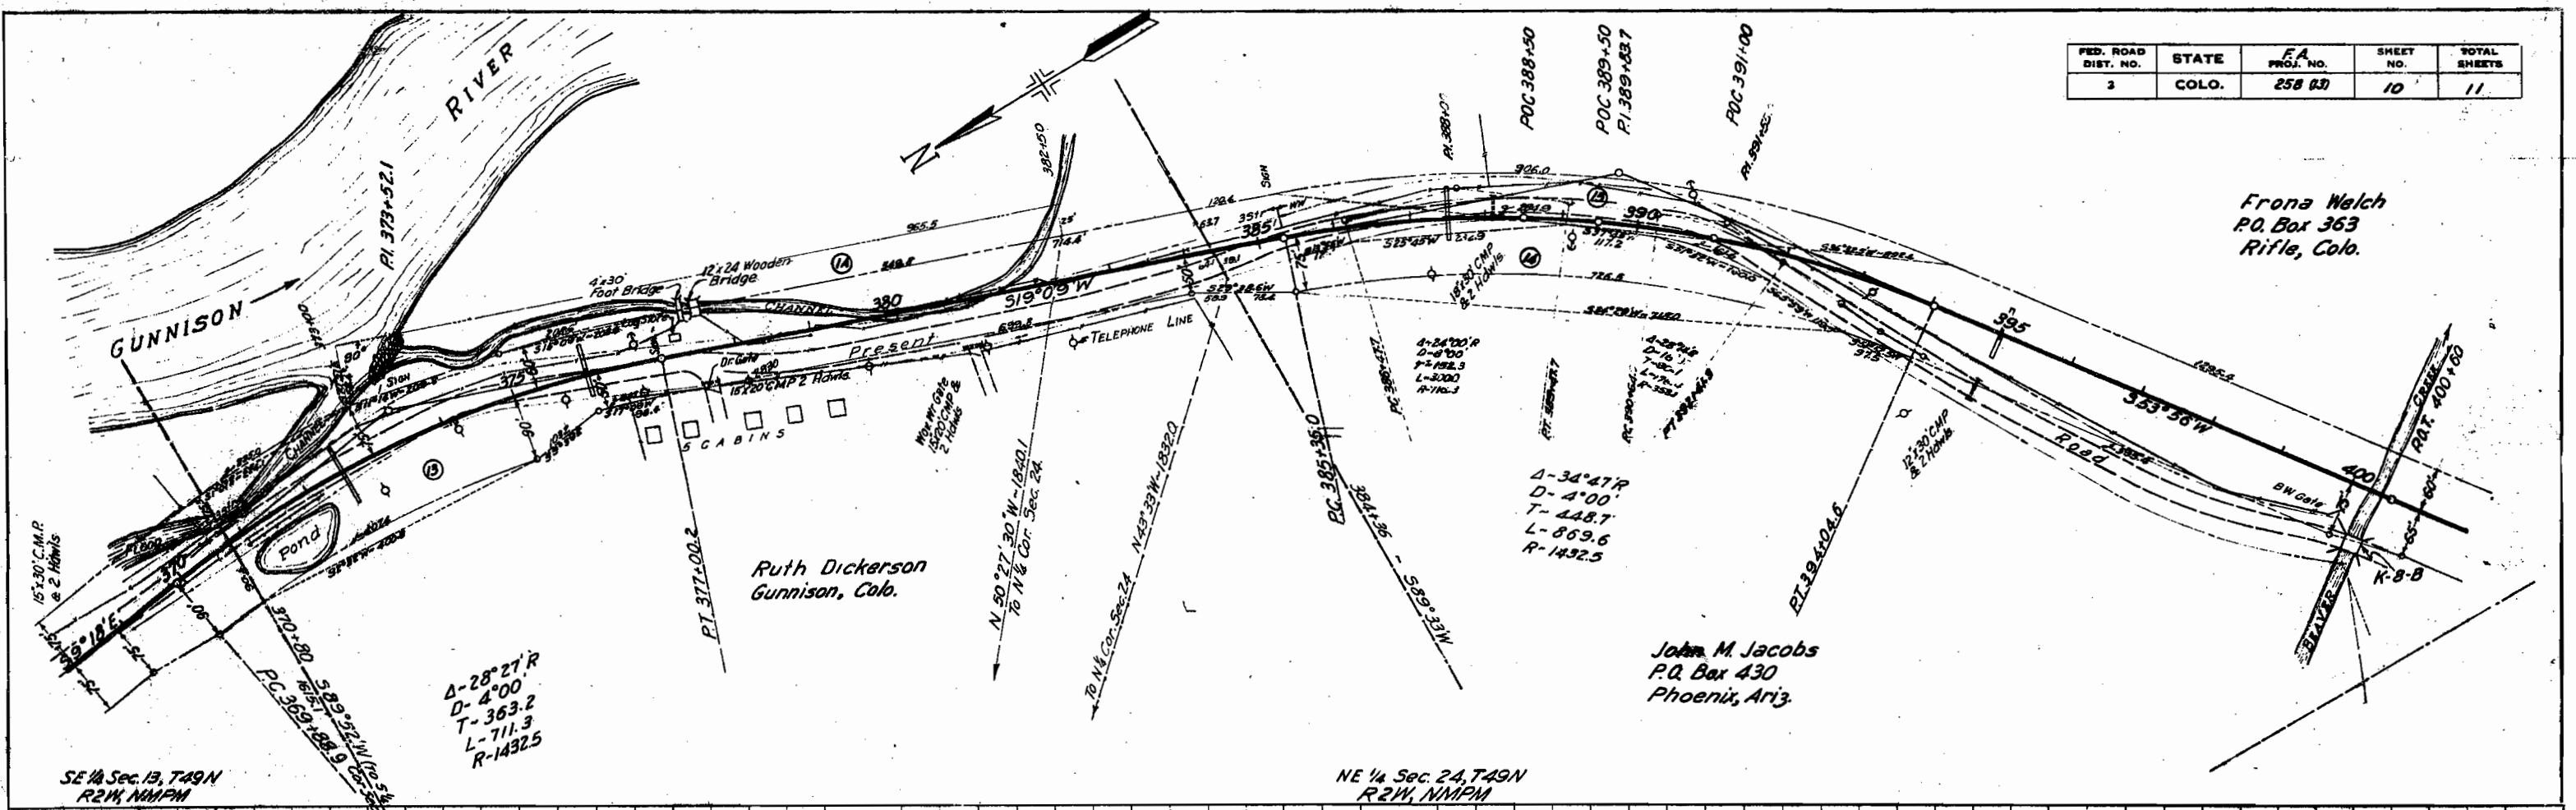

FED. ROAD DIST. NO.	STATE	PROJ. NO.	SHEET NO.	TOTAL SHEETS
3	COLO.	200 20	11	11

