

INDEX OF SHEETS

- 1 Title Page
- 2 Summary
- 3 General Plan Map 5.7' Cont. Box Curve
- 4 No. One Box Curve, M104 R
- 5 No. Two Box Curve, M104 R
- 6 No. Three Box Curve, M104 R
- 7 to 16 Plan and Profile
- 17 to 26 Cross Sections
- 27 to 36 Station Data for Bridge, Sta. 1+215
- 37 to 44 Station Data for Bridge, Sta. 1+103 R

COLORADO STATE HIGHWAY DEPARTMENT

PLAN AND PROFILE OF PROPOSED FEDERAL AID PROJECT NO. 258 E STATE HIGHWAY NO. 6 MONTROSE COUNTY


SCALES
ON PLAN, 1 IN. = 100 FT.
ON PROFILE 1 IN. = 100 FT. HORIZONTAL
1 IN. = 10 FT. VERTICAL
GRADE LINE ON PROFILE IS SHOWN AS GRADE OF FINISHED ROAD
GROSS LENGTH OF PROJECT 28439.8 FT. = 5.386 MI.
NET LENGTH OF PROJECT 28419.8 FT. = 5.382 MI.

CONVENTIONAL SIGNS

265
CROSSING ROAD
STOP
SPLIT OF HIGHWAY
ROAD

FED. ROAD DIST. NO.	STATE	FED. AID PROJ. NO.	FILE NO.
3	COLD.	258-E	1

Revised Aug. 10, 1926. A.S.S.
1st 2-17-27 A.L.T.
" 4-11-27 S.B.L.
" 6-24-27 S.B.L.
" 7-12-27 S.B.L.
" 11-2-27 H.C.C.

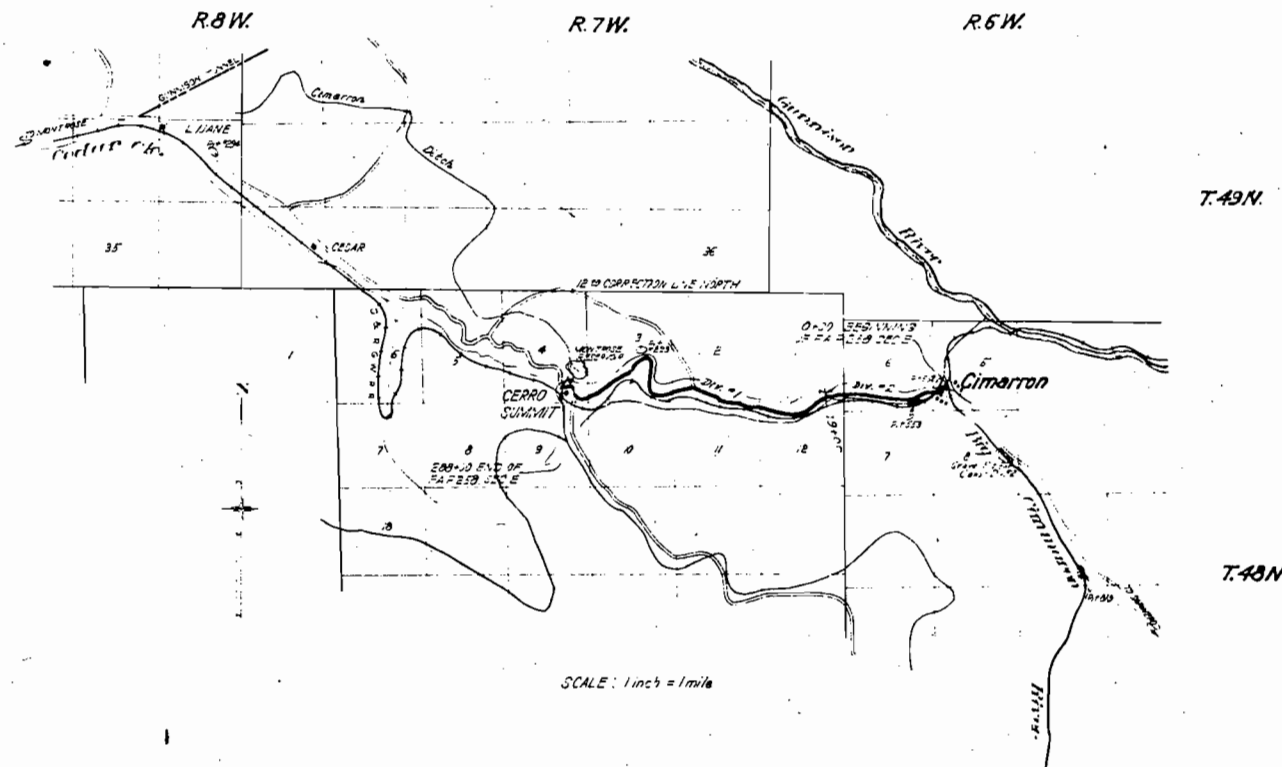

RECOMMENDED FOR APPROVAL

ASSISTANT ENGINEER

APPROVED

STATE HIGHWAY ENGINEER

RECOMMENDED FOR APPROVAL

CHIEF ENG. BUREAU PUBLIC ROADS

RECOMMENDED FOR APPROVAL


CHIEF ENG. BUREAU PUBLIC ROADS

APPROVED

DIRECTOR BUREAU PUBLIC

TYPICAL CROSS SECTION OF IMPROVEMENT AND SUMMARY OF QUANTITIES

STANDARD SURFACED SECTION

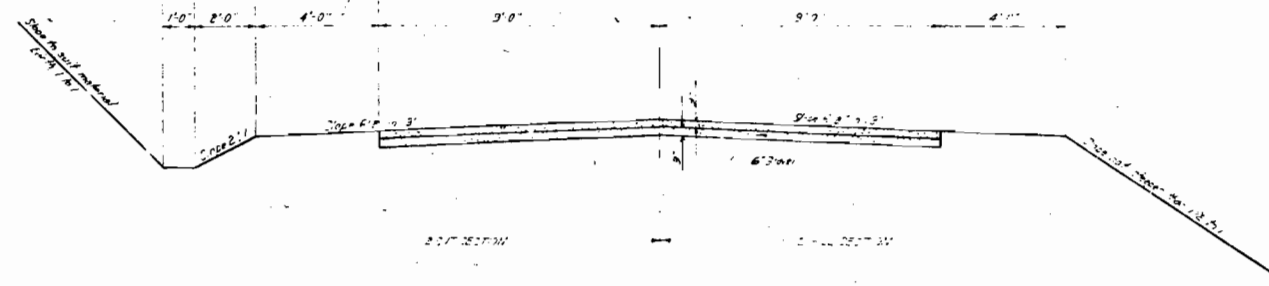

GENERAL NOTES

1. All work shall be done in accordance with the plans and specifications of the State of Tennessee. The contractor shall be responsible for obtaining all necessary permits and for securing all necessary easements. 

2. It is estimated that the amount of material required for the project is as follows: 10,000 cubic yards of material for the road, 5,000 cubic yards of material for the shoulders, and 1,000 cubic yards of material for the sidewalks. The contractor shall be responsible for obtaining all necessary permits and for securing all necessary easements.

3. It is estimated that the amount of material required for the project is as follows: 10,000 cubic yards of material for the road, 5,000 cubic yards of material for the shoulders, and 1,000 cubic yards of material for the sidewalks. The contractor shall be responsible for obtaining all necessary permits and for securing all necessary easements.

SUMMARY

NO.	ITEM	UNIT	QUANTITY
1	CONSTRUCTION DIVISION NO. 2 - ROADWAY IMPROVEMENT		
2	Removal of old structures	Cu. Yd.	13000
3	Common Excavation	Cu. Yd.	2100
4	Rock	Cu. Yd.	2000
5	Barrow	Cu. Yd.	15000
6	Overhaul	Cu. Yd.	300
7	Dry Common Structural Excavation	Cu. Yd.	100
8	Wet	Cu. Yd.	100
9	Dry Rock	Cu. Yd.	30
10	Wet	Cu. Yd.	96
11	15" Cor. Metal Culvert Pipe	Lin. Ft.	250
12	18"	"	134
13	24"	"	80
14	30"	"	100
15	Relaying Pipe	Cu. Yd.	240
16	Gravel Surfacing	Cu. Yd.	3600
17	Overhaul on Surfacing	Cu. Yd.	60
18	Class B Concrete	Sq. Yd.	1500
19	Class A Concrete	Sq. Yd.	34
20	Reinforcement	Lbs.	2600
21	Bridges over 20' span - 24' Span Bridge Sta. 3+90.5 to Sta. 4+28.5; 26' ft. x 0.005 mile		
22	Removal of old bridge	Lump Sum	-
23	Class A Concrete	Cu. Yd.	29
24	Reinforcement	Lbs.	5600
25	Structural Steel	"	100
26	Untreated Timber	M.B.D.F.	02
27	General Rubble Masonry	Cu. Yd.	325
28	Dry Common Structural Excav.	Cu. Yd.	220
29	Wet	"	80
30	Dry Rock	"	10
31	Wet	"	10

STRUCTURE LIST

NO.	DESCRIPTION	STATION	TYPE	SPAN	WIDTH	DEPTH	REMARKS	COMMON EXCAV.	ROCK EXCAV.
1	Box Culvert	1+00	18" x 24"	10	10	10			
2	Box Culvert	1+20	18" x 24"	10	10	10			
3	Box Culvert	1+40	18" x 24"	10	10	10			
4	Box Culvert	1+60	18" x 24"	10	10	10			
5	Box Culvert	1+80	18" x 24"	10	10	10			
6	Box Culvert	2+00	18" x 24"	10	10	10			
7	Box Culvert	2+20	18" x 24"	10	10	10			
8	Box Culvert	2+40	18" x 24"	10	10	10			
9	Box Culvert	2+60	18" x 24"	10	10	10			
10	Box Culvert	2+80	18" x 24"	10	10	10			
11	Box Culvert	3+00	18" x 24"	10	10	10			
12	Box Culvert	3+20	18" x 24"	10	10	10			
13	Box Culvert	3+40	18" x 24"	10	10	10			
14	Box Culvert	3+60	18" x 24"	10	10	10			
15	Box Culvert	3+80	18" x 24"	10	10	10			
16	Box Culvert	4+00	18" x 24"	10	10	10			
17	Box Culvert	4+20	18" x 24"	10	10	10			
18	Box Culvert	4+40	18" x 24"	10	10	10			
19	Box Culvert	4+60	18" x 24"	10	10	10			
20	Box Culvert	4+80	18" x 24"	10	10	10			
21	Box Culvert	5+00	18" x 24"	10	10	10			
22	Box Culvert	5+20	18" x 24"	10	10	10			
23	Box Culvert	5+40	18" x 24"	10	10	10			
24	Box Culvert	5+60	18" x 24"	10	10	10			
25	Box Culvert	5+80	18" x 24"	10	10	10			
26	Box Culvert	6+00	18" x 24"	10	10	10			
85	Box Culvert	17+80	18" x 24"	10	10	10			
86	Box Culvert	18+00	18" x 24"	10	10	10			
87	Box Culvert	18+20	18" x 24"	10	10	10			
88	Box Culvert	18+40	18" x 24"	10	10	10			
89	Box Culvert	18+60	18" x 24"	10	10	10			
90	Box Culvert	18+80	18" x 24"	10	10	10			
91	Box Culvert	19+00	18" x 24"	10	10	10			
92	Box Culvert	19+20	18" x 24"	10	10	10			
93	Box Culvert	19+40	18" x 24"	10	10	10			
94	Box Culvert	19+60	18" x 24"	10	10	10			
95	Box Culvert	19+80	18" x 24"	10	10	10			
96	Box Culvert	20+00	18" x 24"	10	10	10			
97	Box Culvert	20+20	18" x 24"	10	10	10			
98	Box Culvert	20+40	18" x 24"	10	10	10			
99	Box Culvert	20+60	18" x 24"	10	10	10			
100	Box Culvert	20+80	18" x 24"	10	10	10			



NOTE: 1. All work shall be done in accordance with the plans and specifications of the State of Tennessee. The contractor shall be responsible for obtaining all necessary permits and for securing all necessary easements. The contractor shall be responsible for obtaining all necessary permits and for securing all necessary easements.

2. It is estimated that the amount of material required for the project is as follows: 10,000 cubic yards of material for the road, 5,000 cubic yards of material for the shoulders, and 1,000 cubic yards of material for the sidewalks. The contractor shall be responsible for obtaining all necessary permits and for securing all necessary easements.

3. It is estimated that the amount of material required for the project is as follows: 10,000 cubic yards of material for the road, 5,000 cubic yards of material for the shoulders, and 1,000 cubic yards of material for the sidewalks. The contractor shall be responsible for obtaining all necessary permits and for securing all necessary easements.

PLAN
 DATE
 11/27/47
 11/27/47
 11/27/47



PROFILE
 DATE
 11/27/47
 11/27/47
 11/27/47

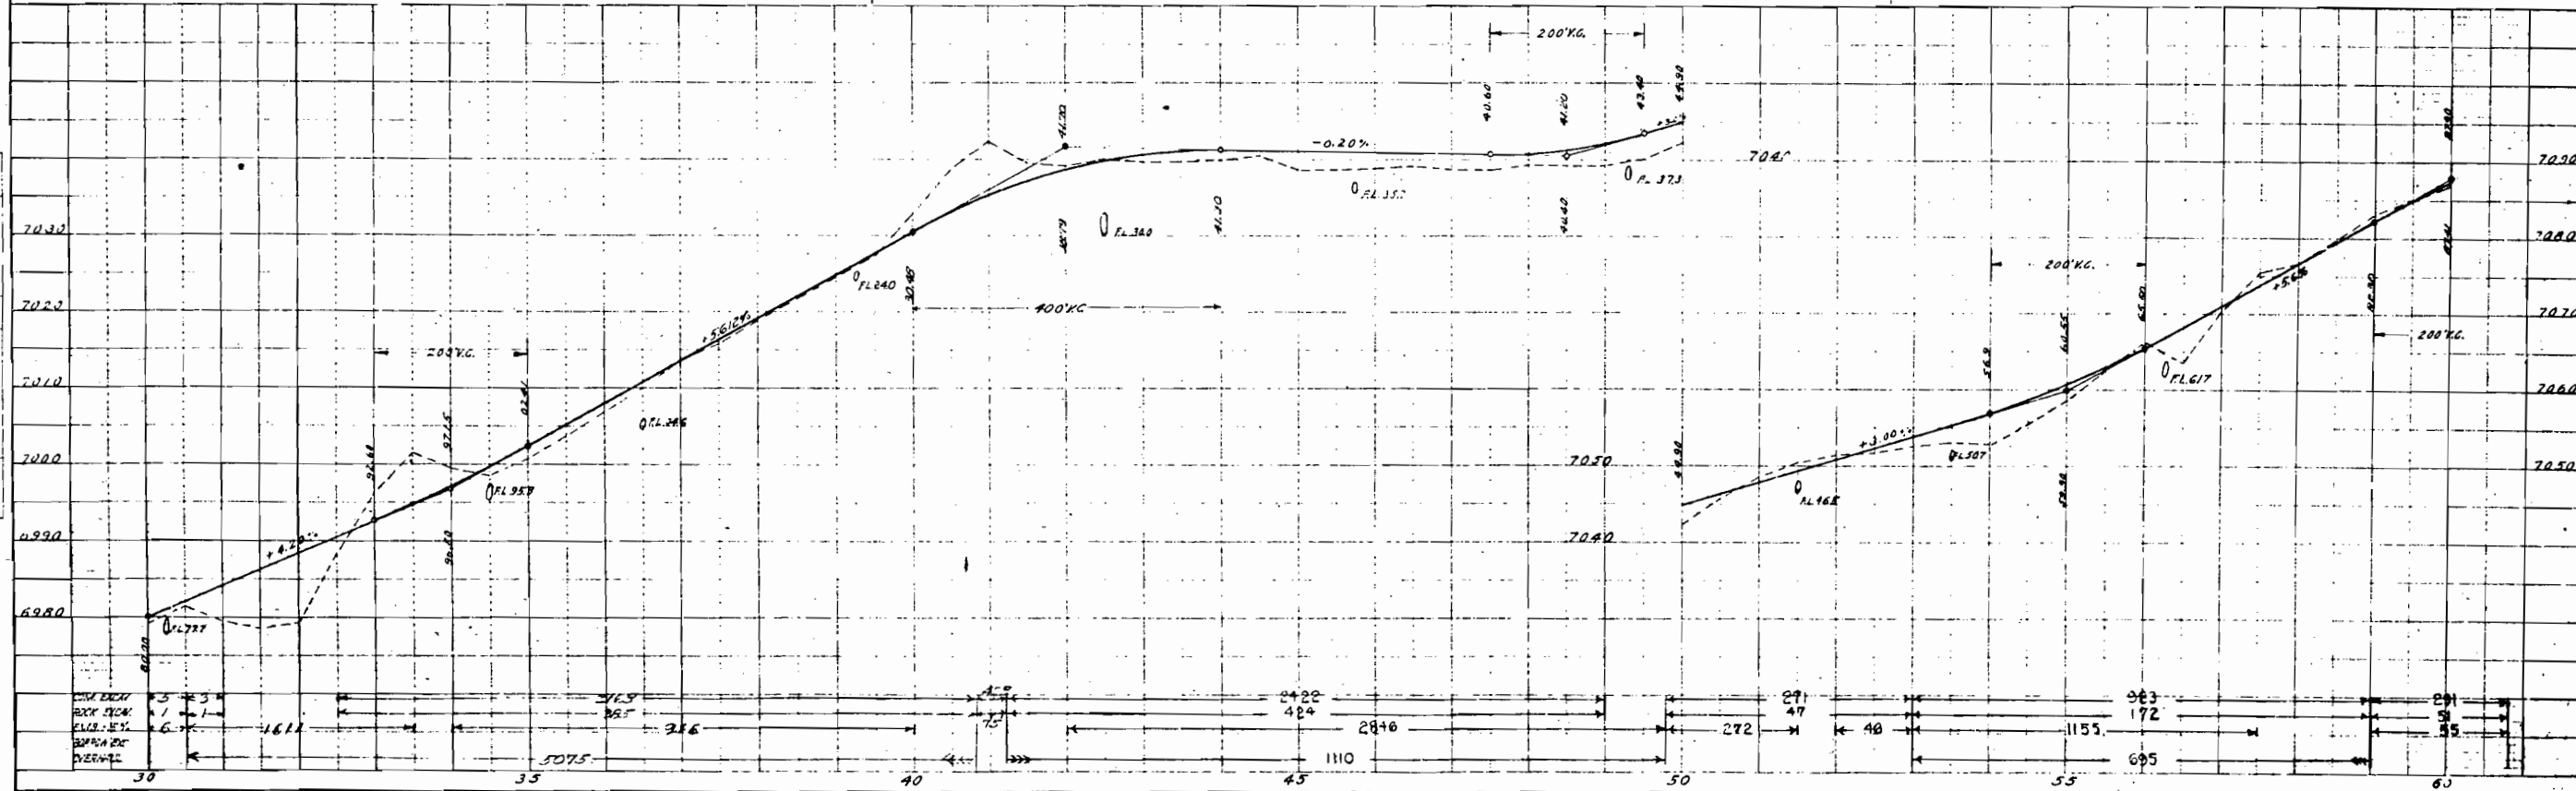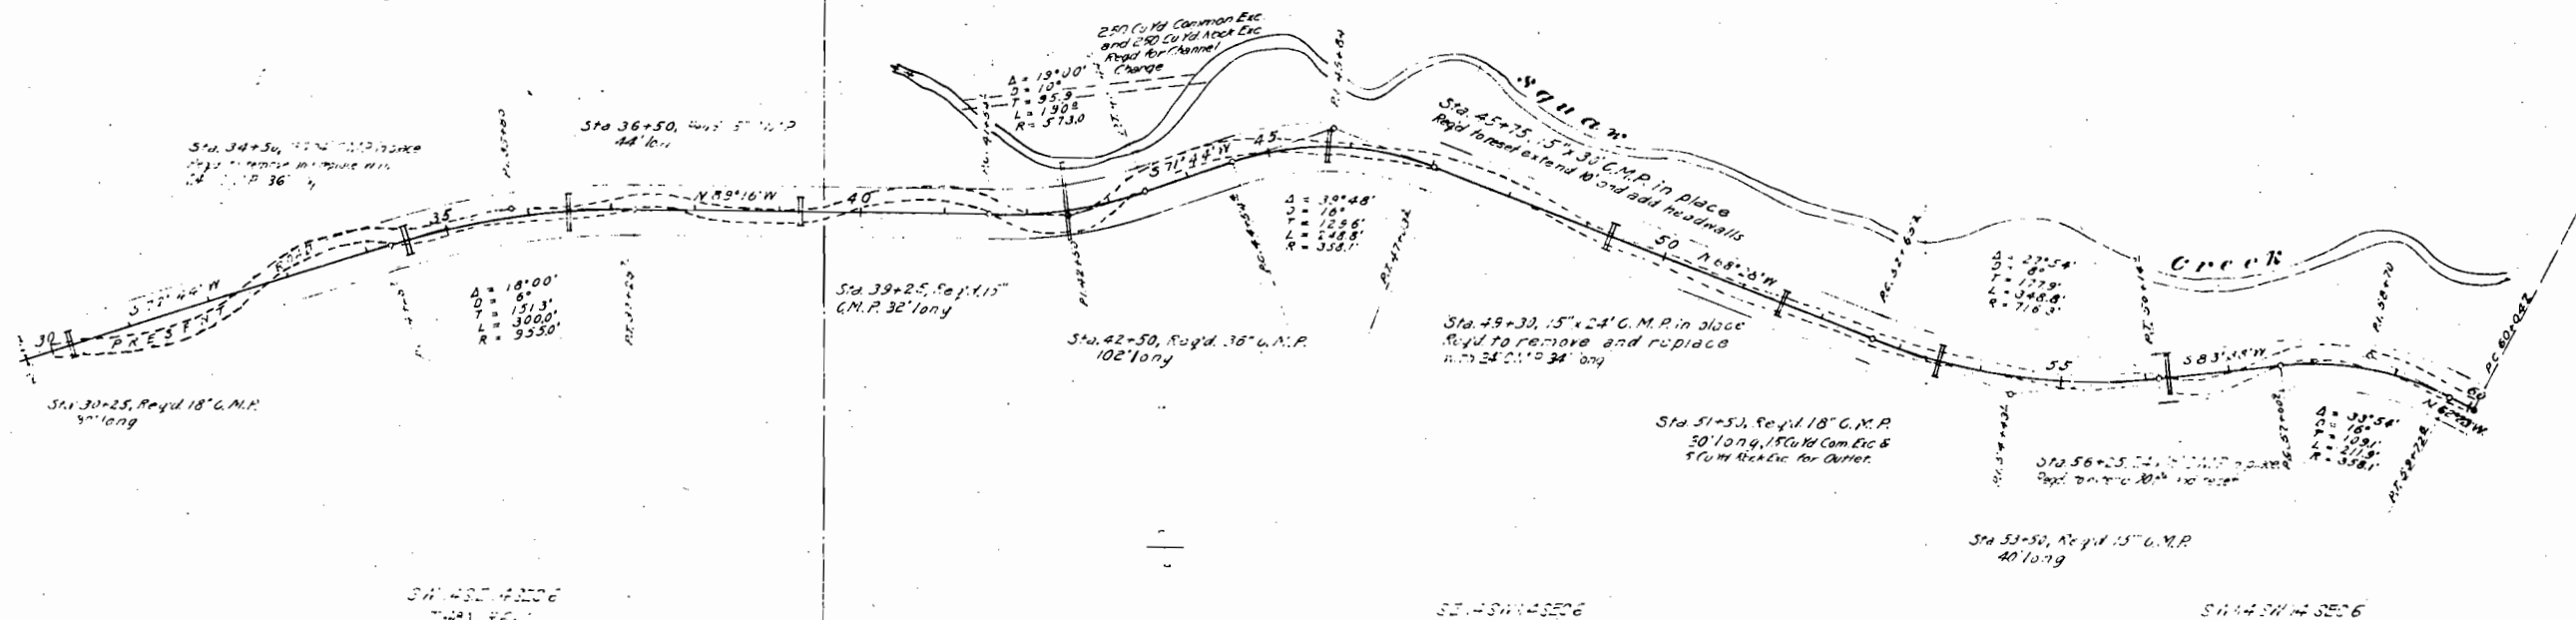


PLAN	DATE	BY	CHECKED
PLAN	1927	W. J. H. H.	W. J. H. H.
NOTE: ROAD TO BE CONSTRUCTED IN PLACE OF EXISTING ROAD.			
NO. 1447			

PROFILE	DATE	BY	CHECKED
PROFILE	1927	W. J. H. H.	W. J. H. H.
NOTE: ROAD TO BE CONSTRUCTED IN PLACE OF EXISTING ROAD.			
NO. 1447			


REVISED FEBRUARY 11, 1927 A.L.P.
 APRIL 11, 1927 S.B.L.
 N. 4. N. E. 4 SEC 12
 T. 4 N. R. 7 W.

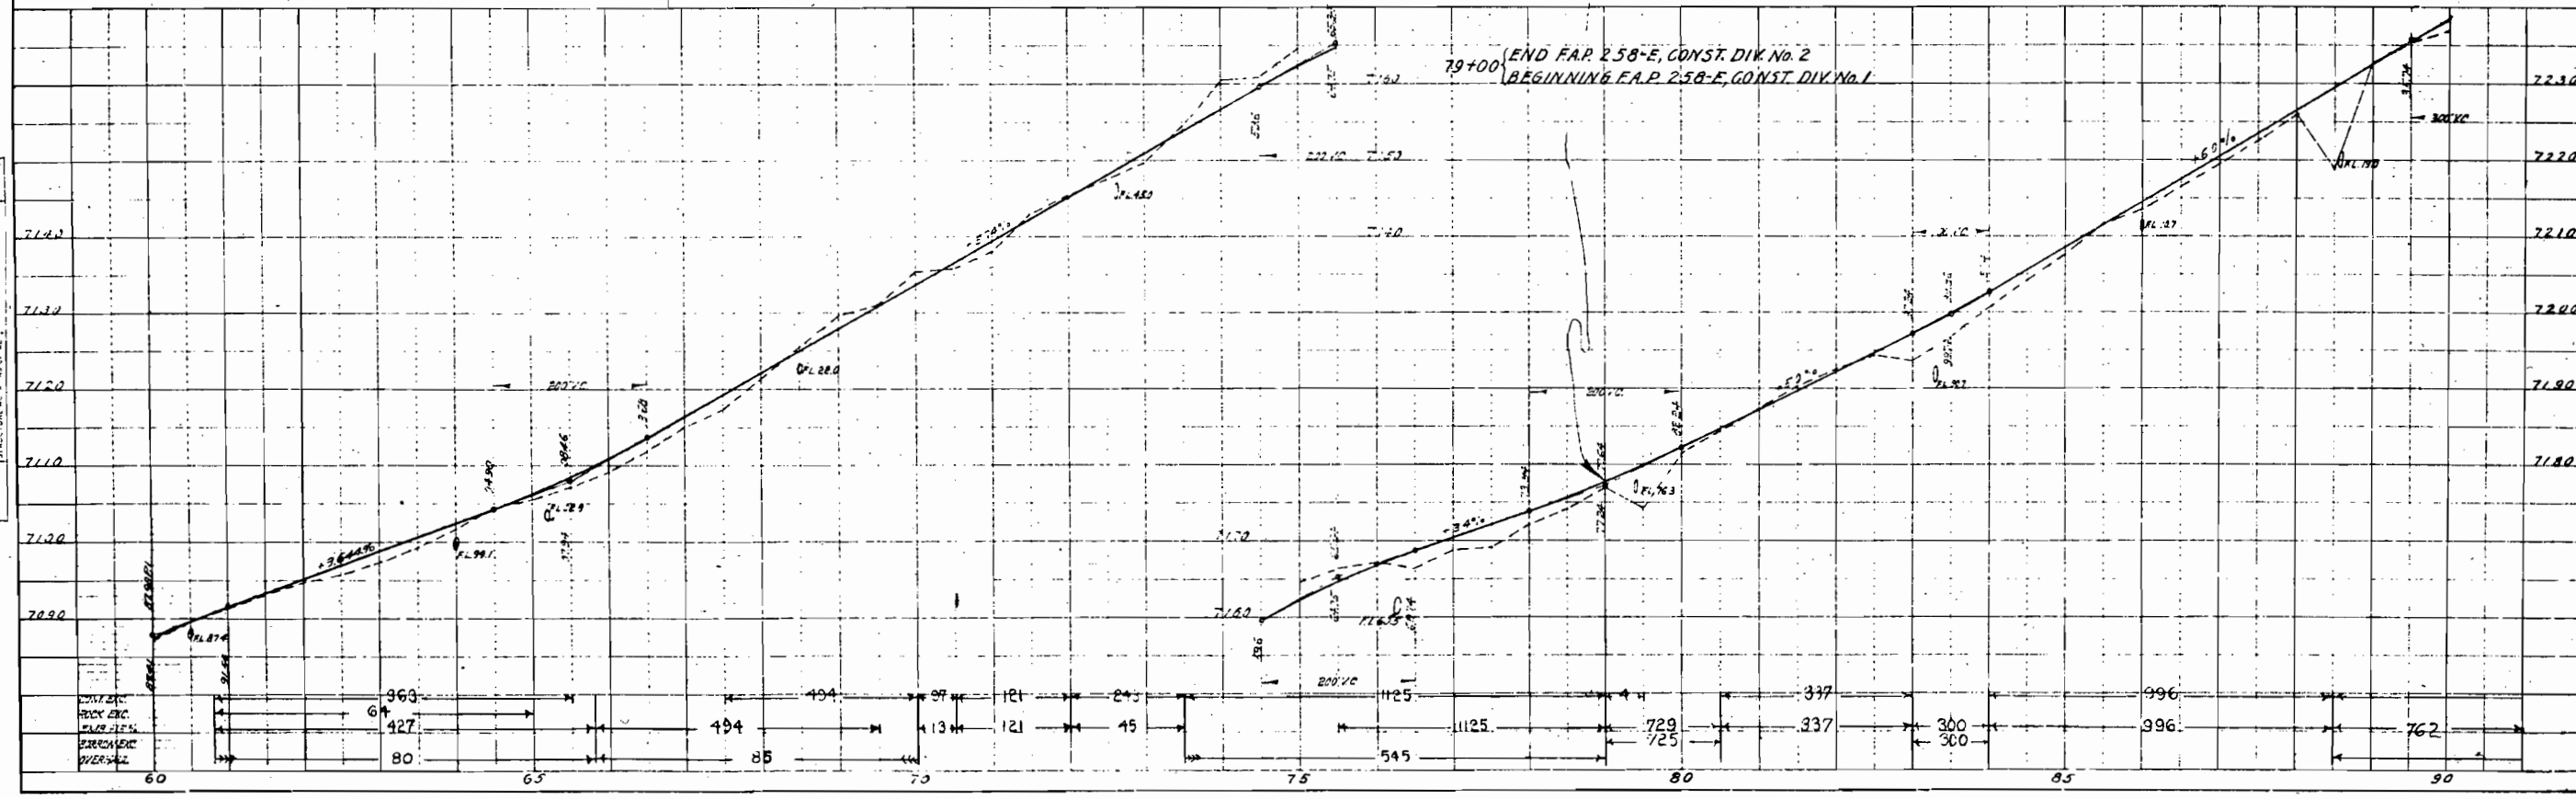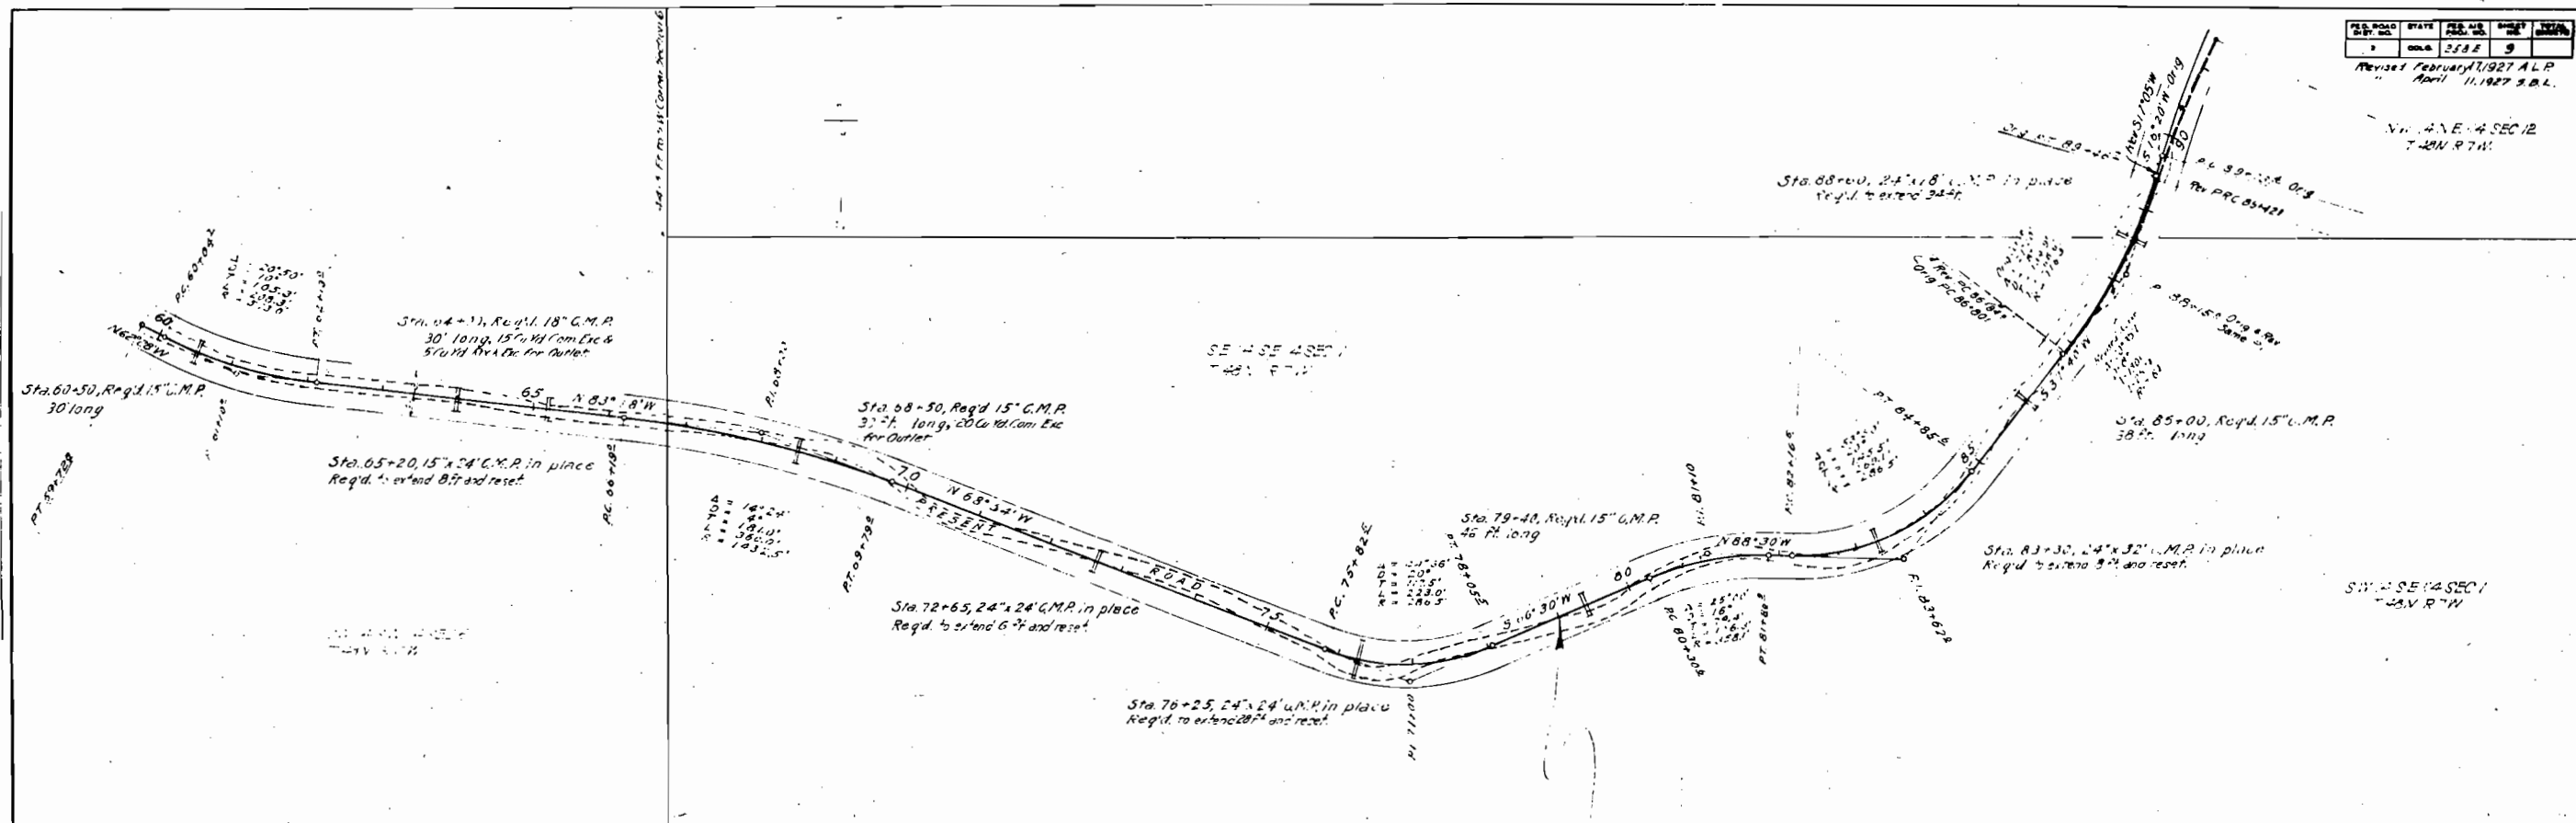



PLAN
 SURVEYED
 BY
 DATE
 SCALE
 1" = 100'

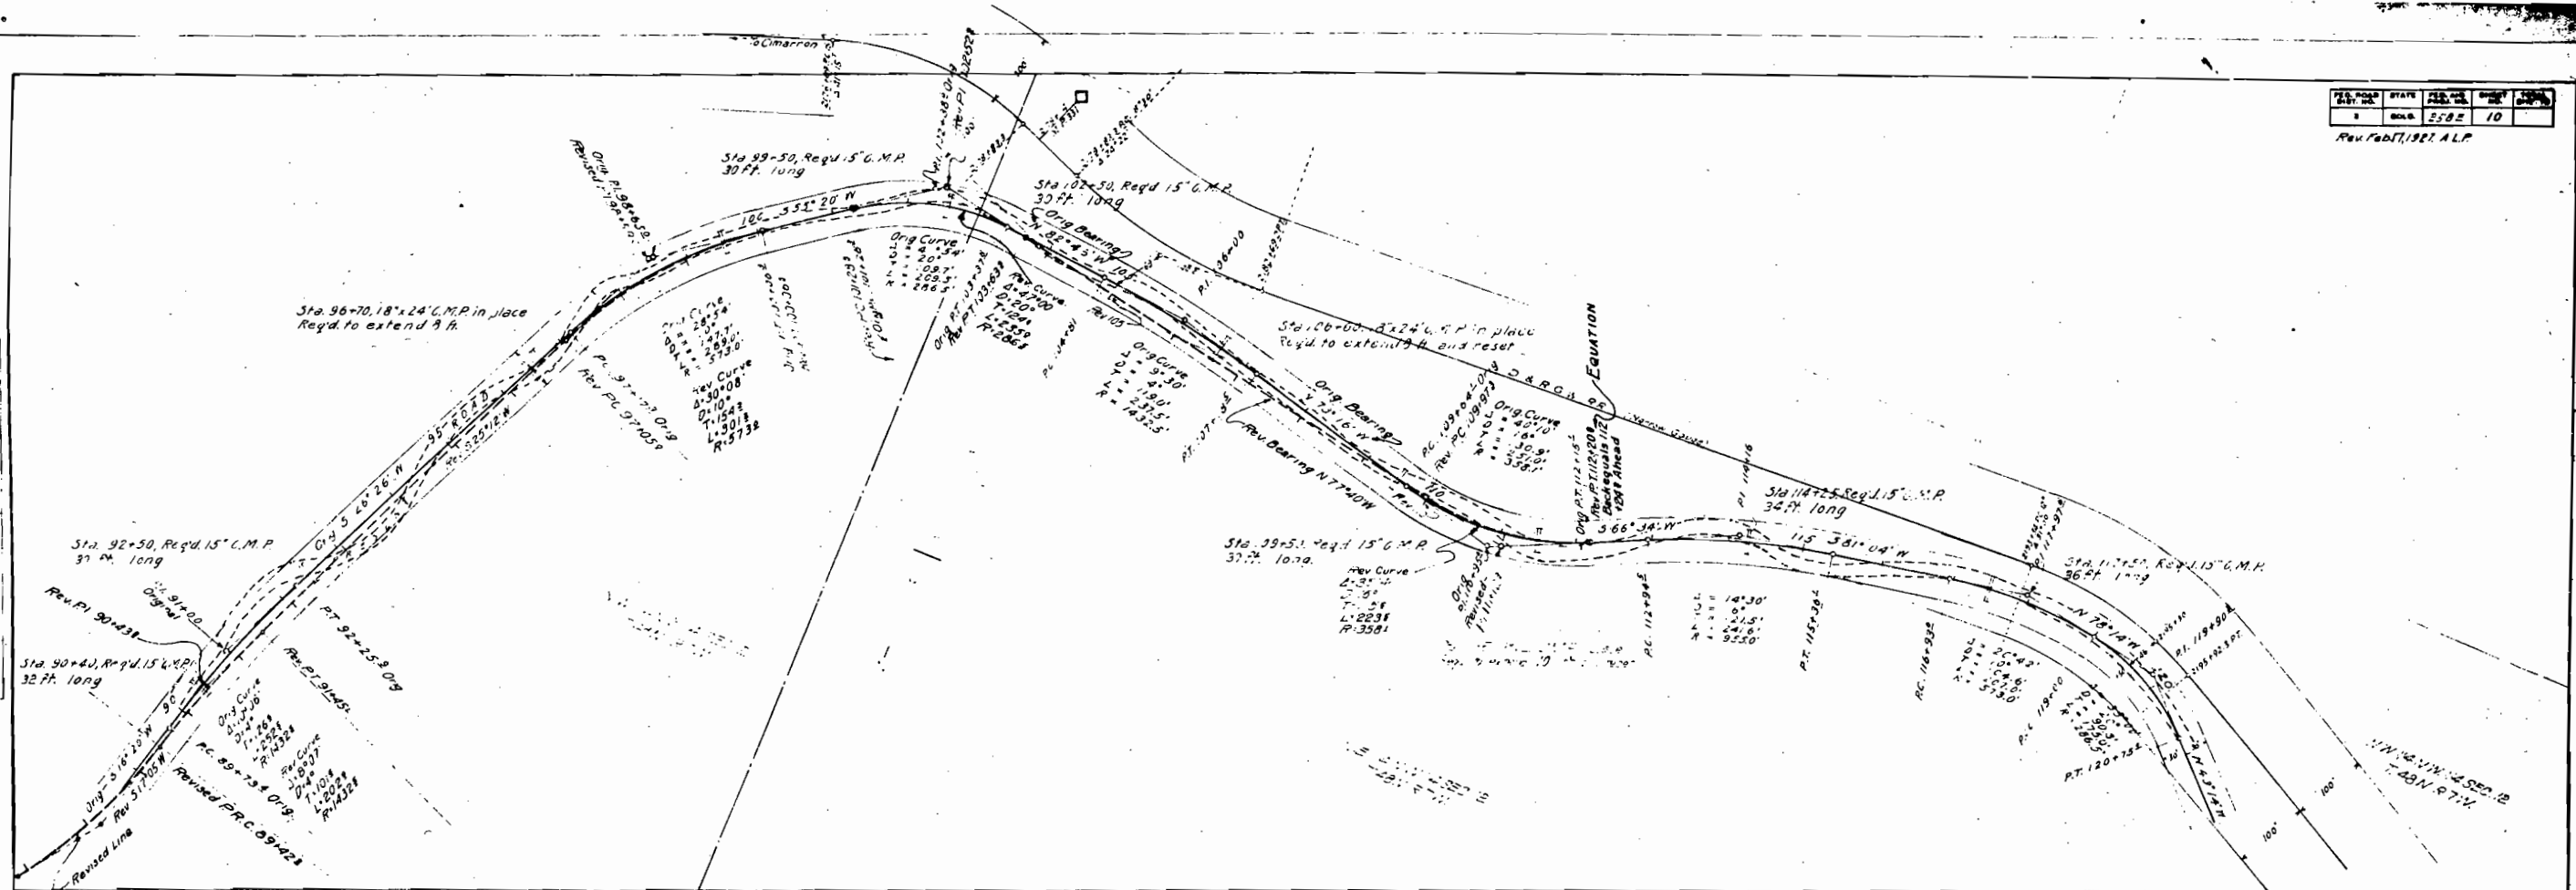


PROFILE
 SURVEYED
 BY
 DATE
 SCALE
 1" = 100'

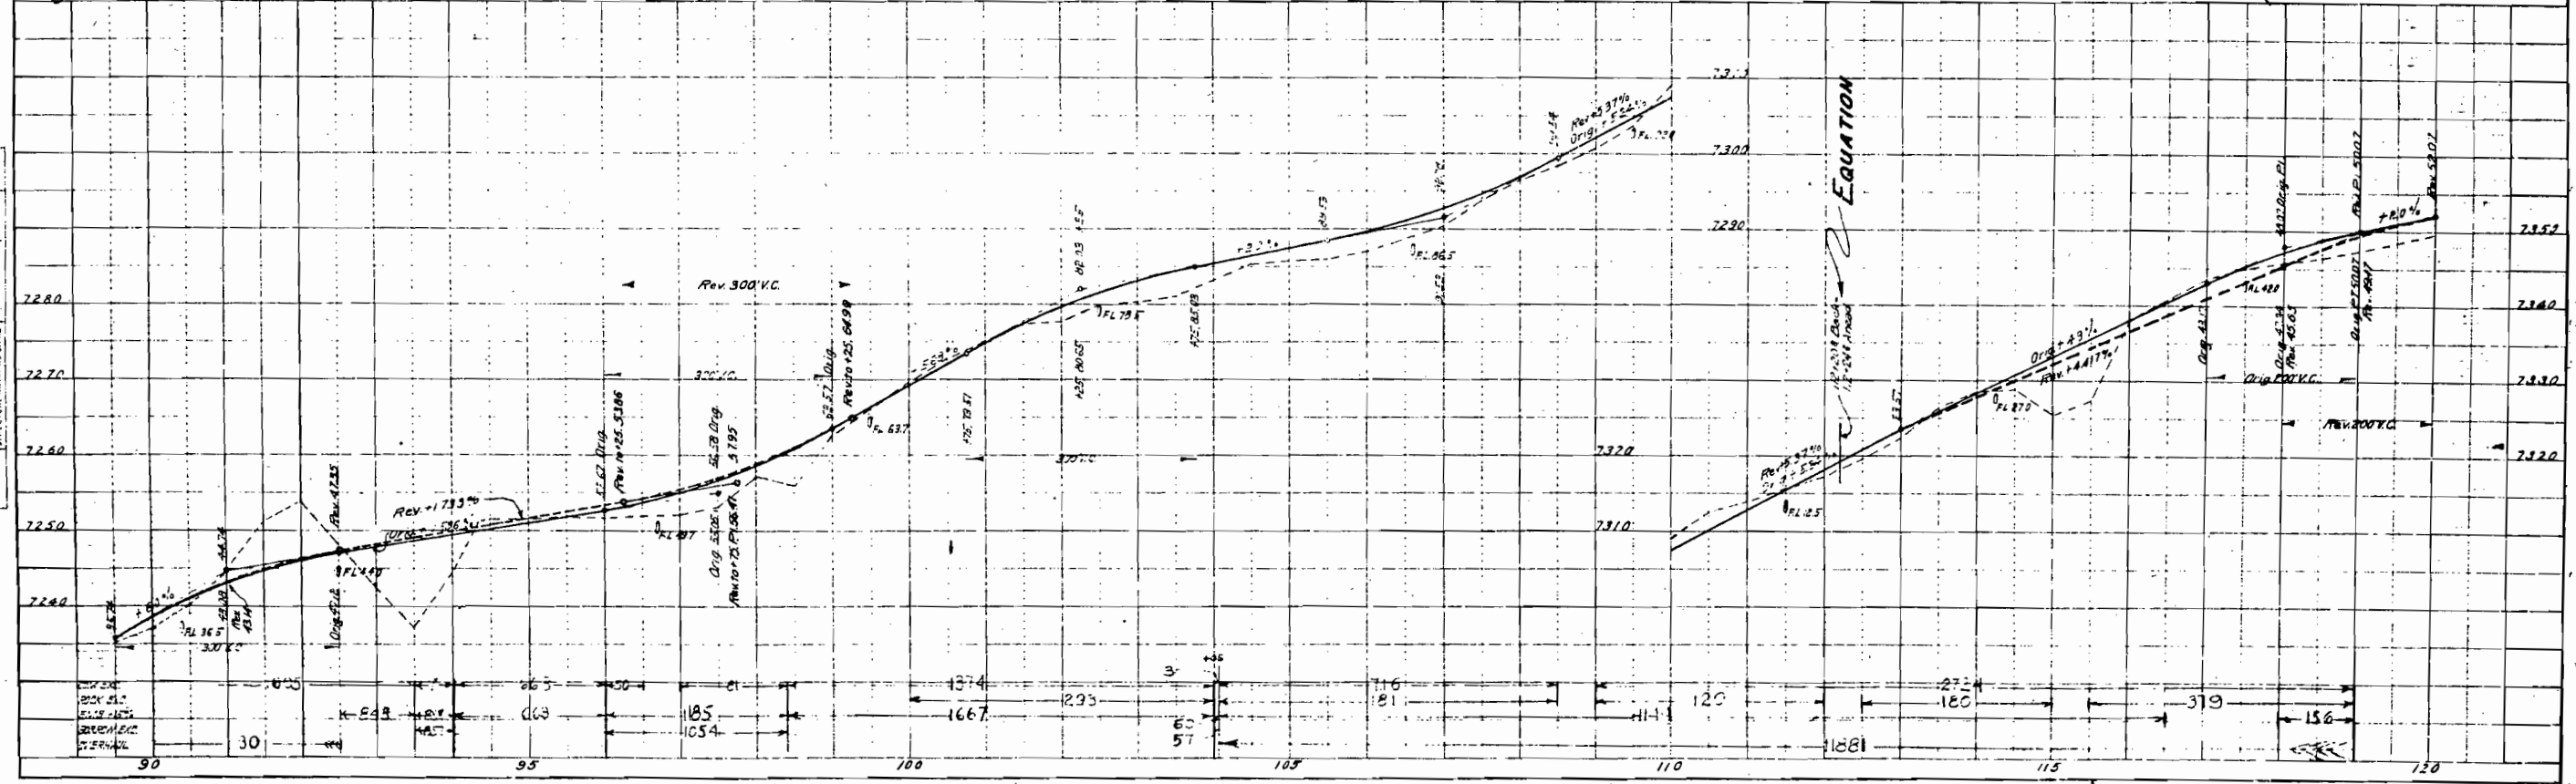


PLAN	SUBJECT:	DATE
	POLICE	
	NOTE BOOK	
	ALPHABETIC	
	INDEXED	
	BY HAND	
	MU	

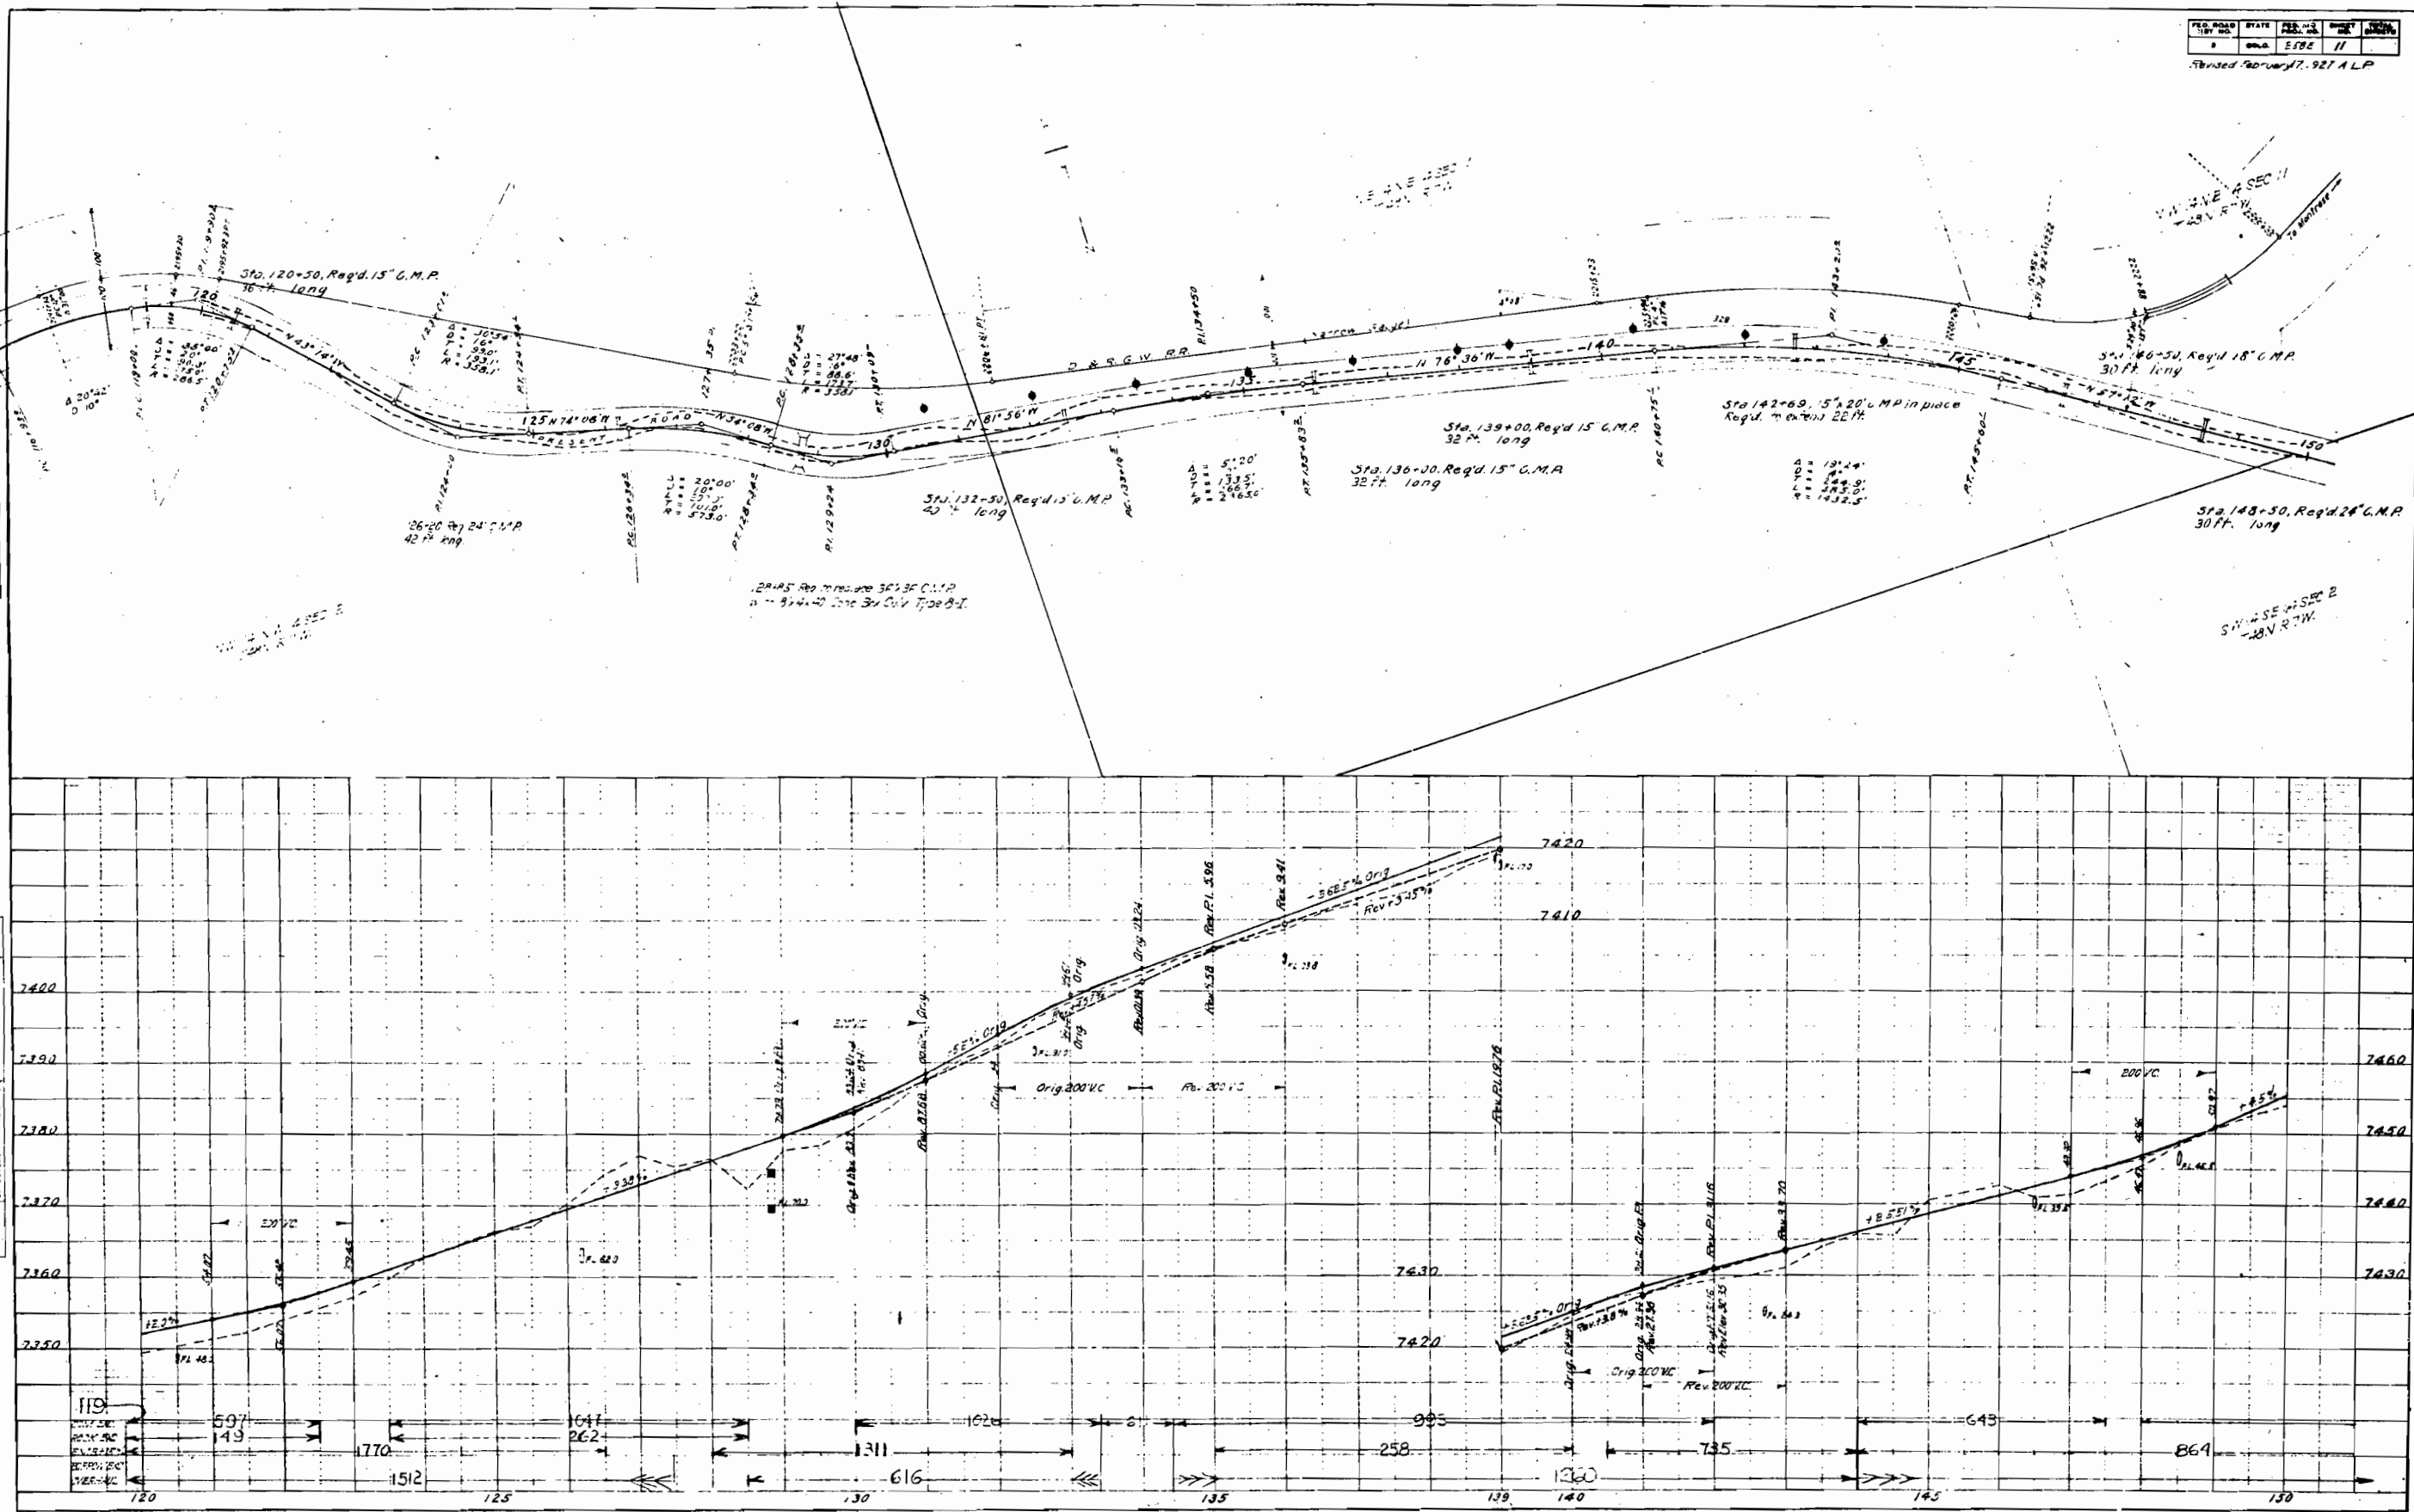 



PLAN
 CURVE
 PROFILE
 100' SCALE
 1" = 100'

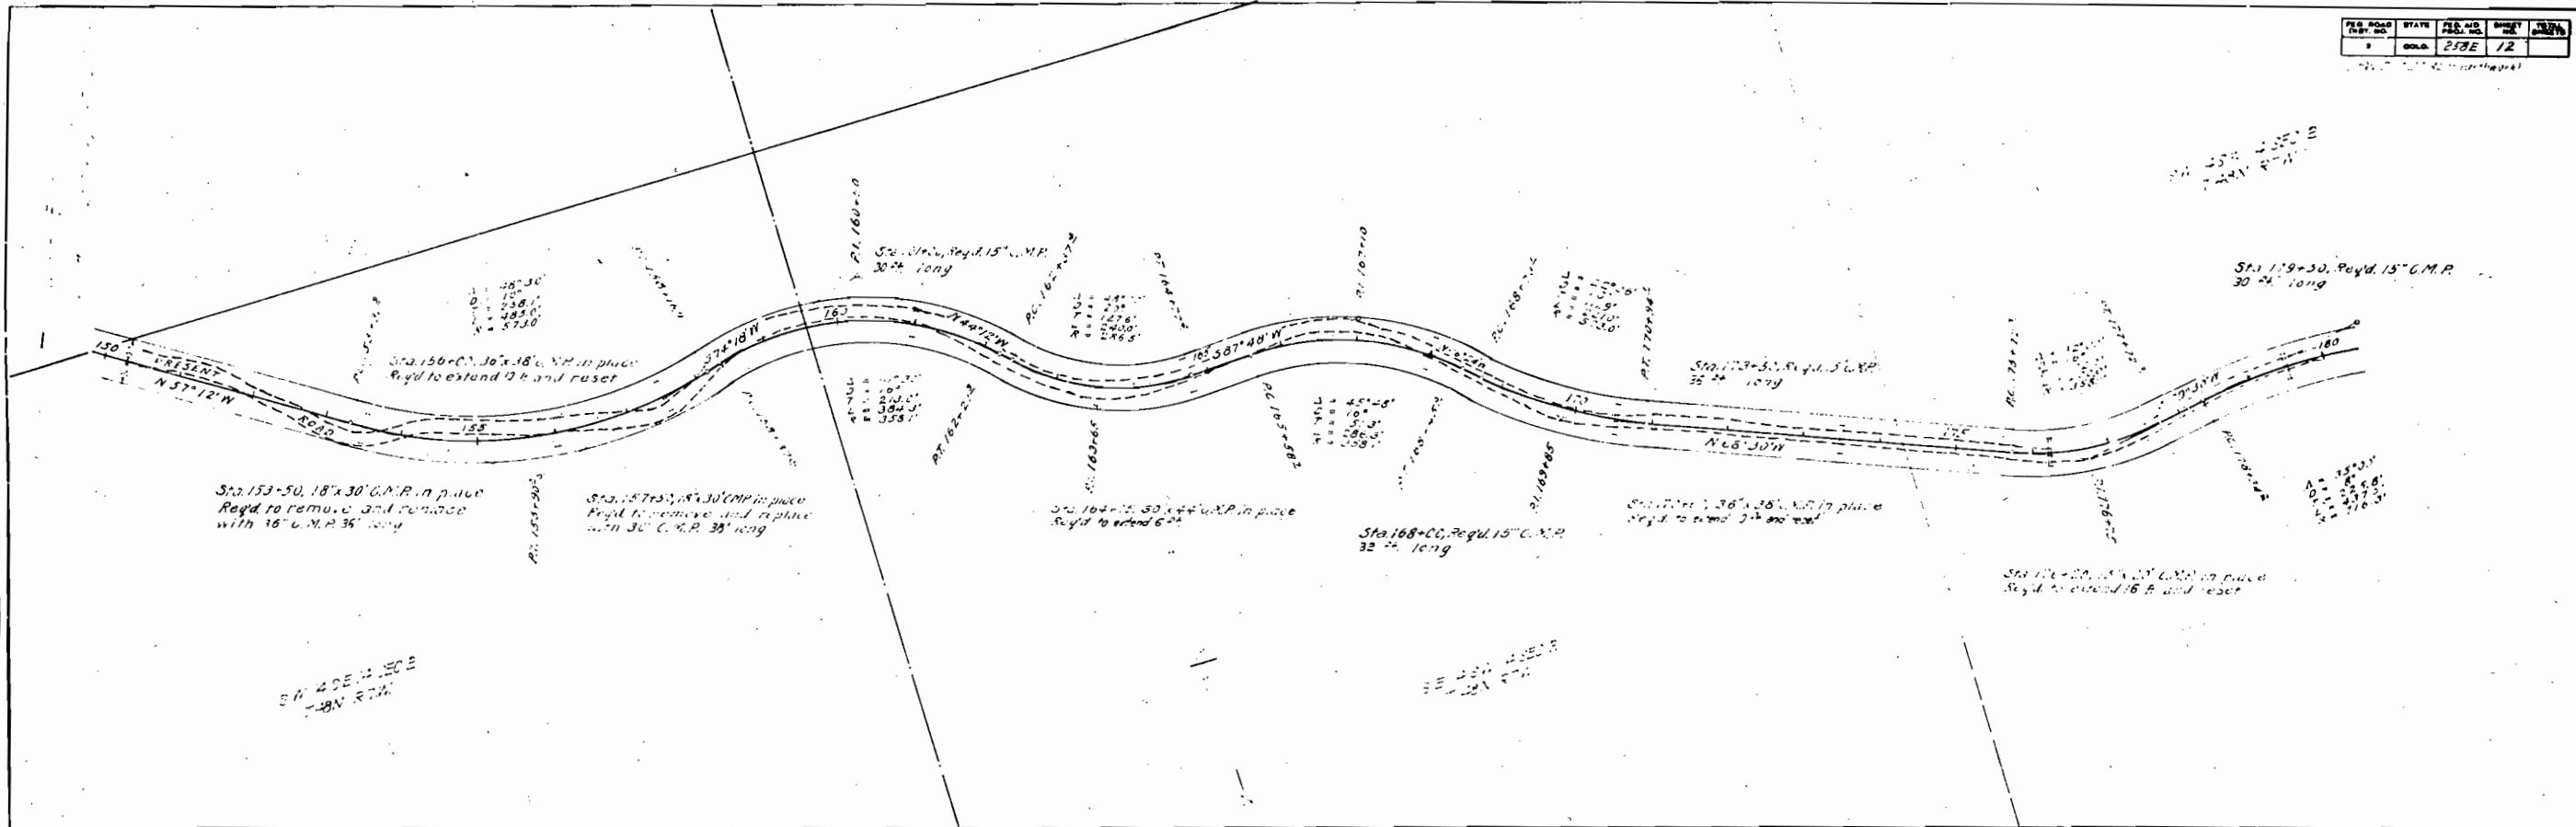

PROFILE
 CURVE
 PROFILE
 100' SCALE
 1" = 100'

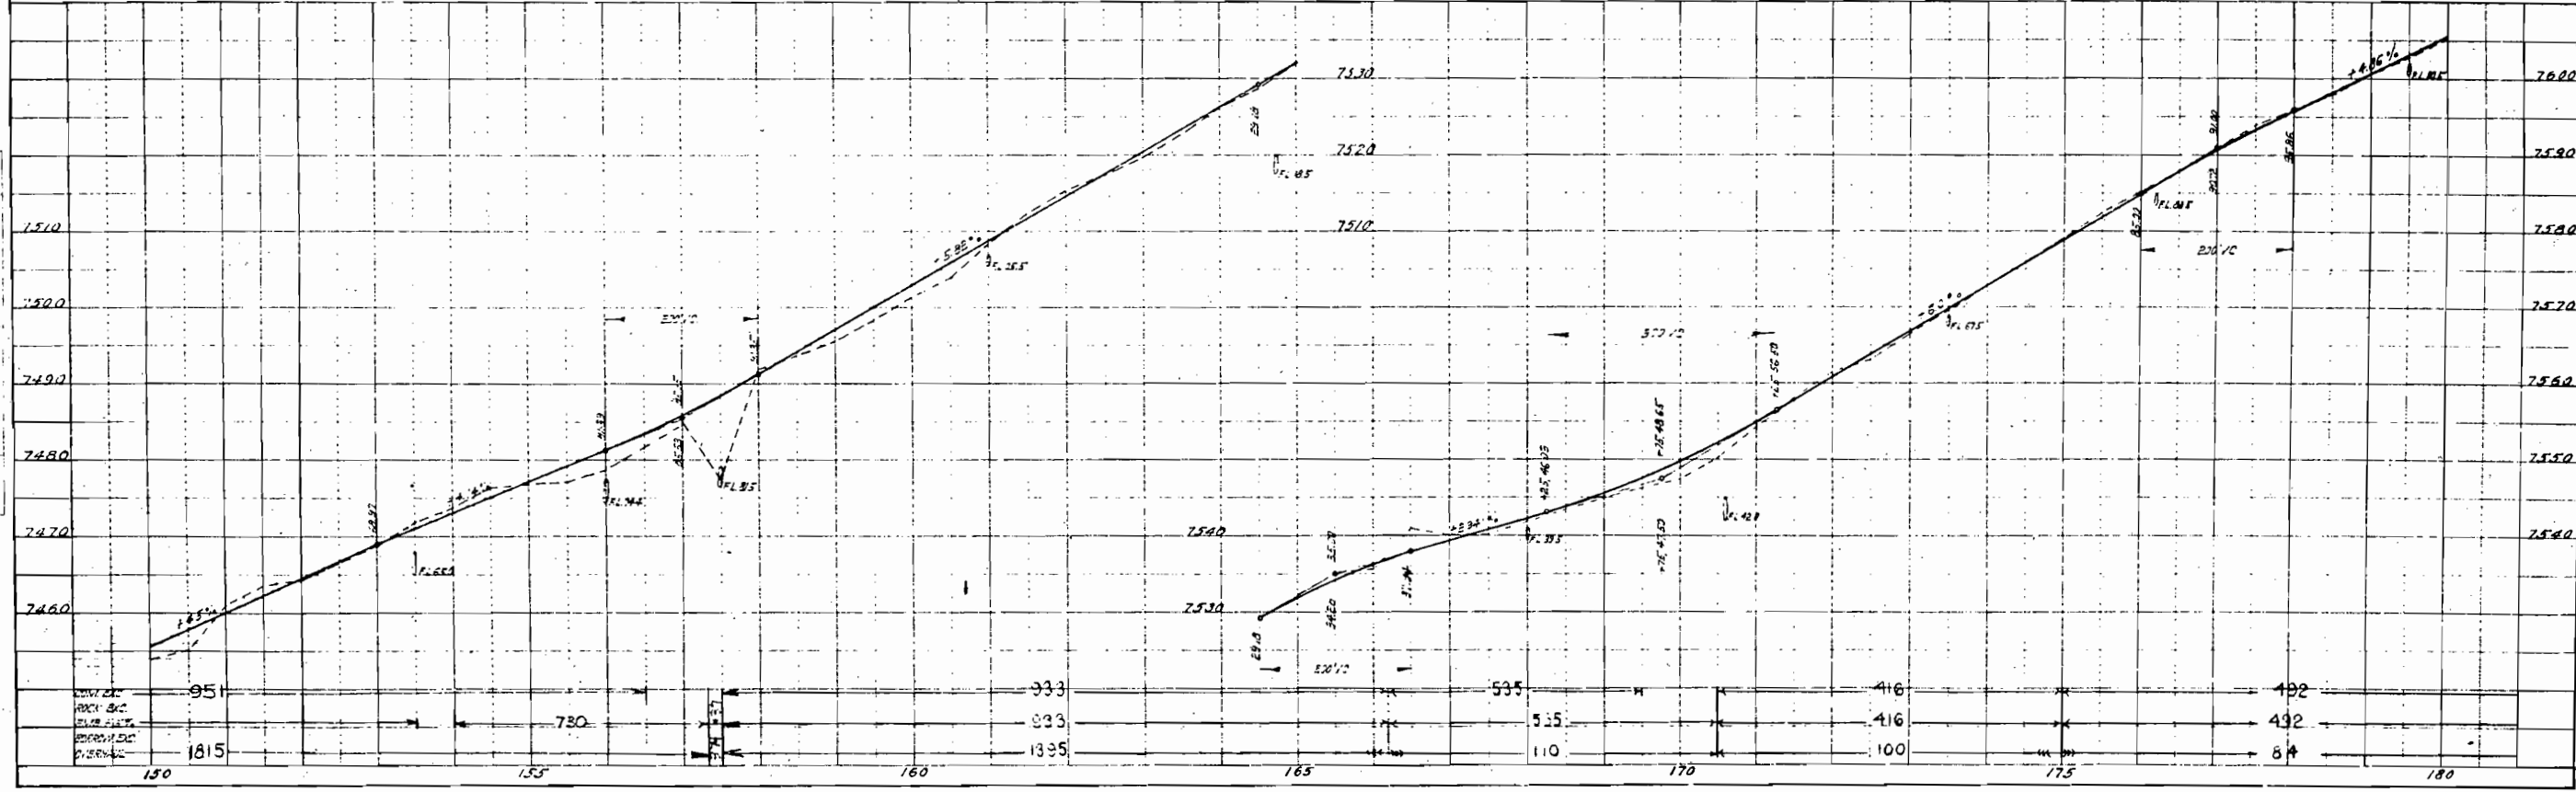

PLAN	BY	DATE
RECEIVED P.C. #C NOTE BOOK AT: 17 MAR 1962		

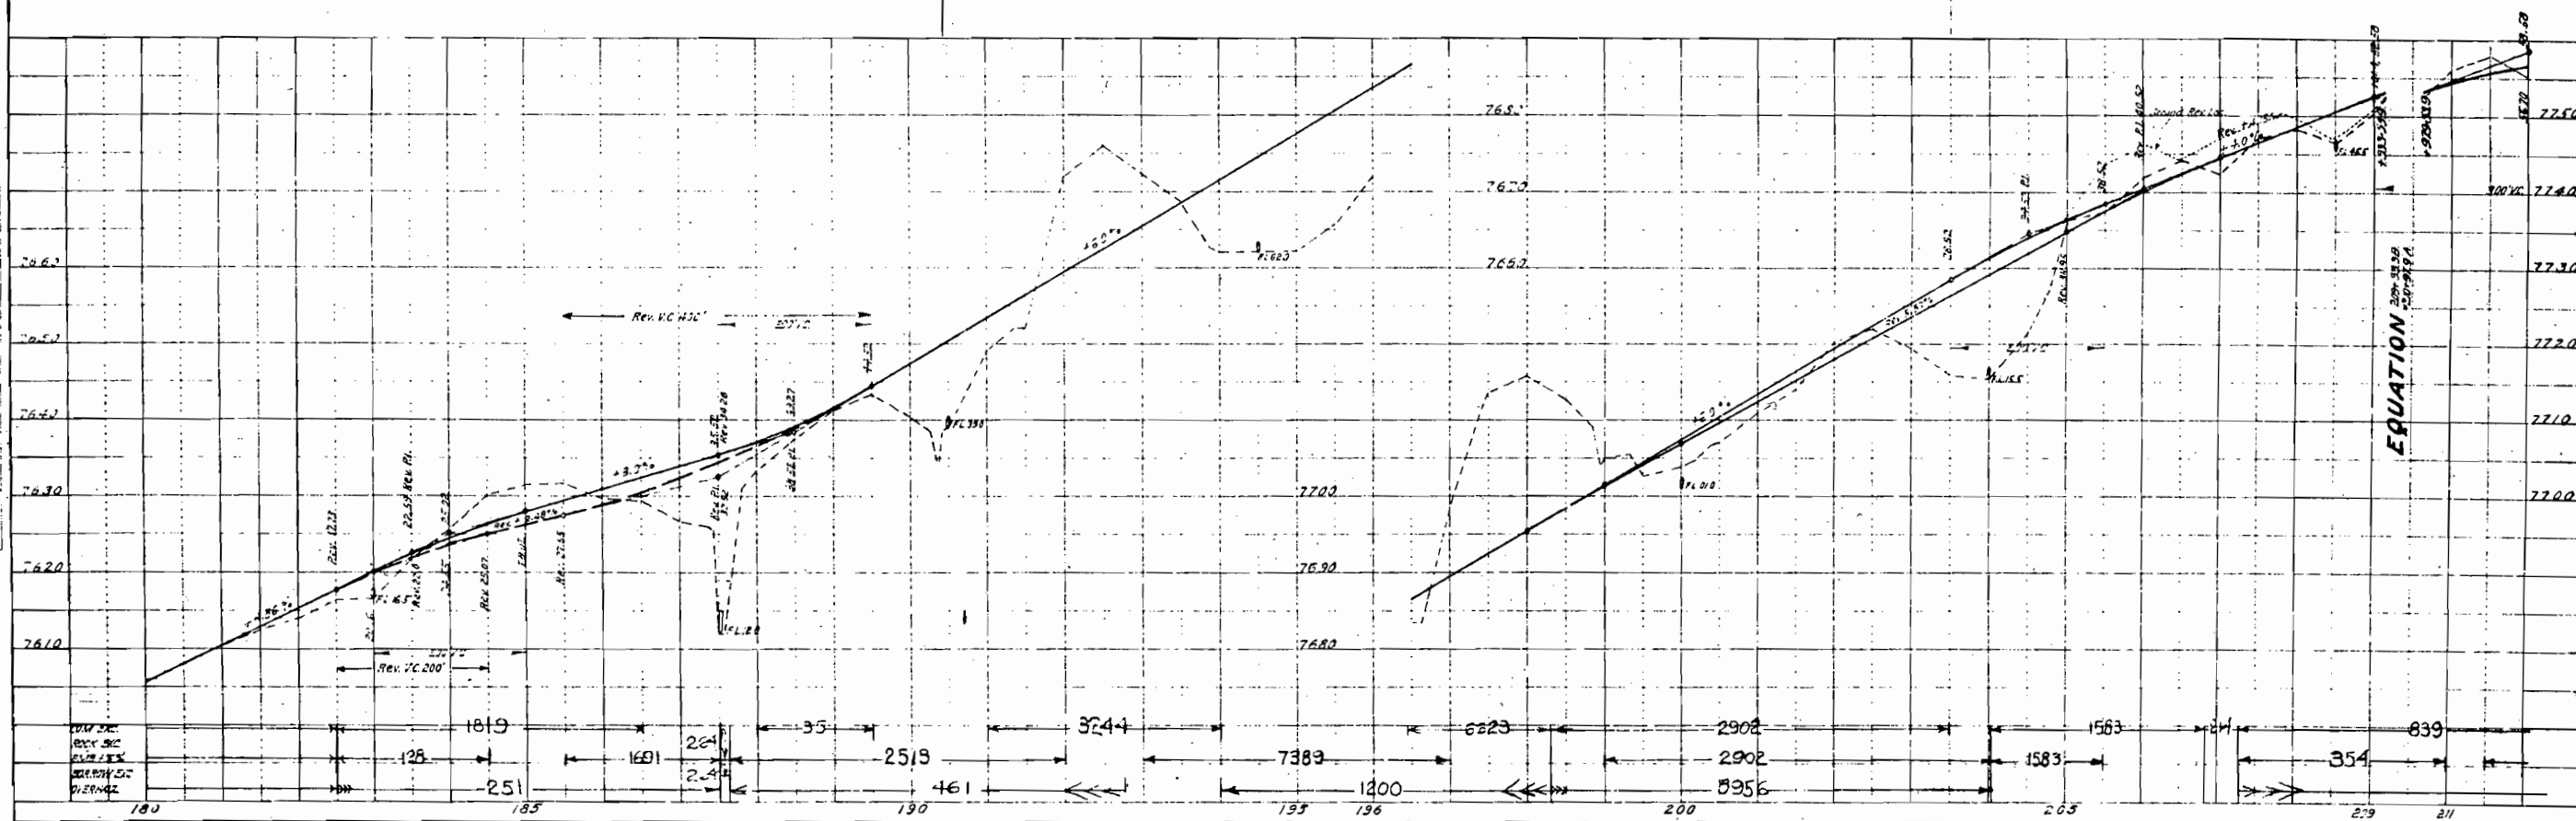
 


PLAN

UNITED STATES
NATIONAL HIGHWAY
NOTE: ROAD IS A MAIN CHANNEL

PROFILE



UNITED STATES
NATIONAL HIGHWAY
NOTE: ROAD IS A MAIN CHANNEL

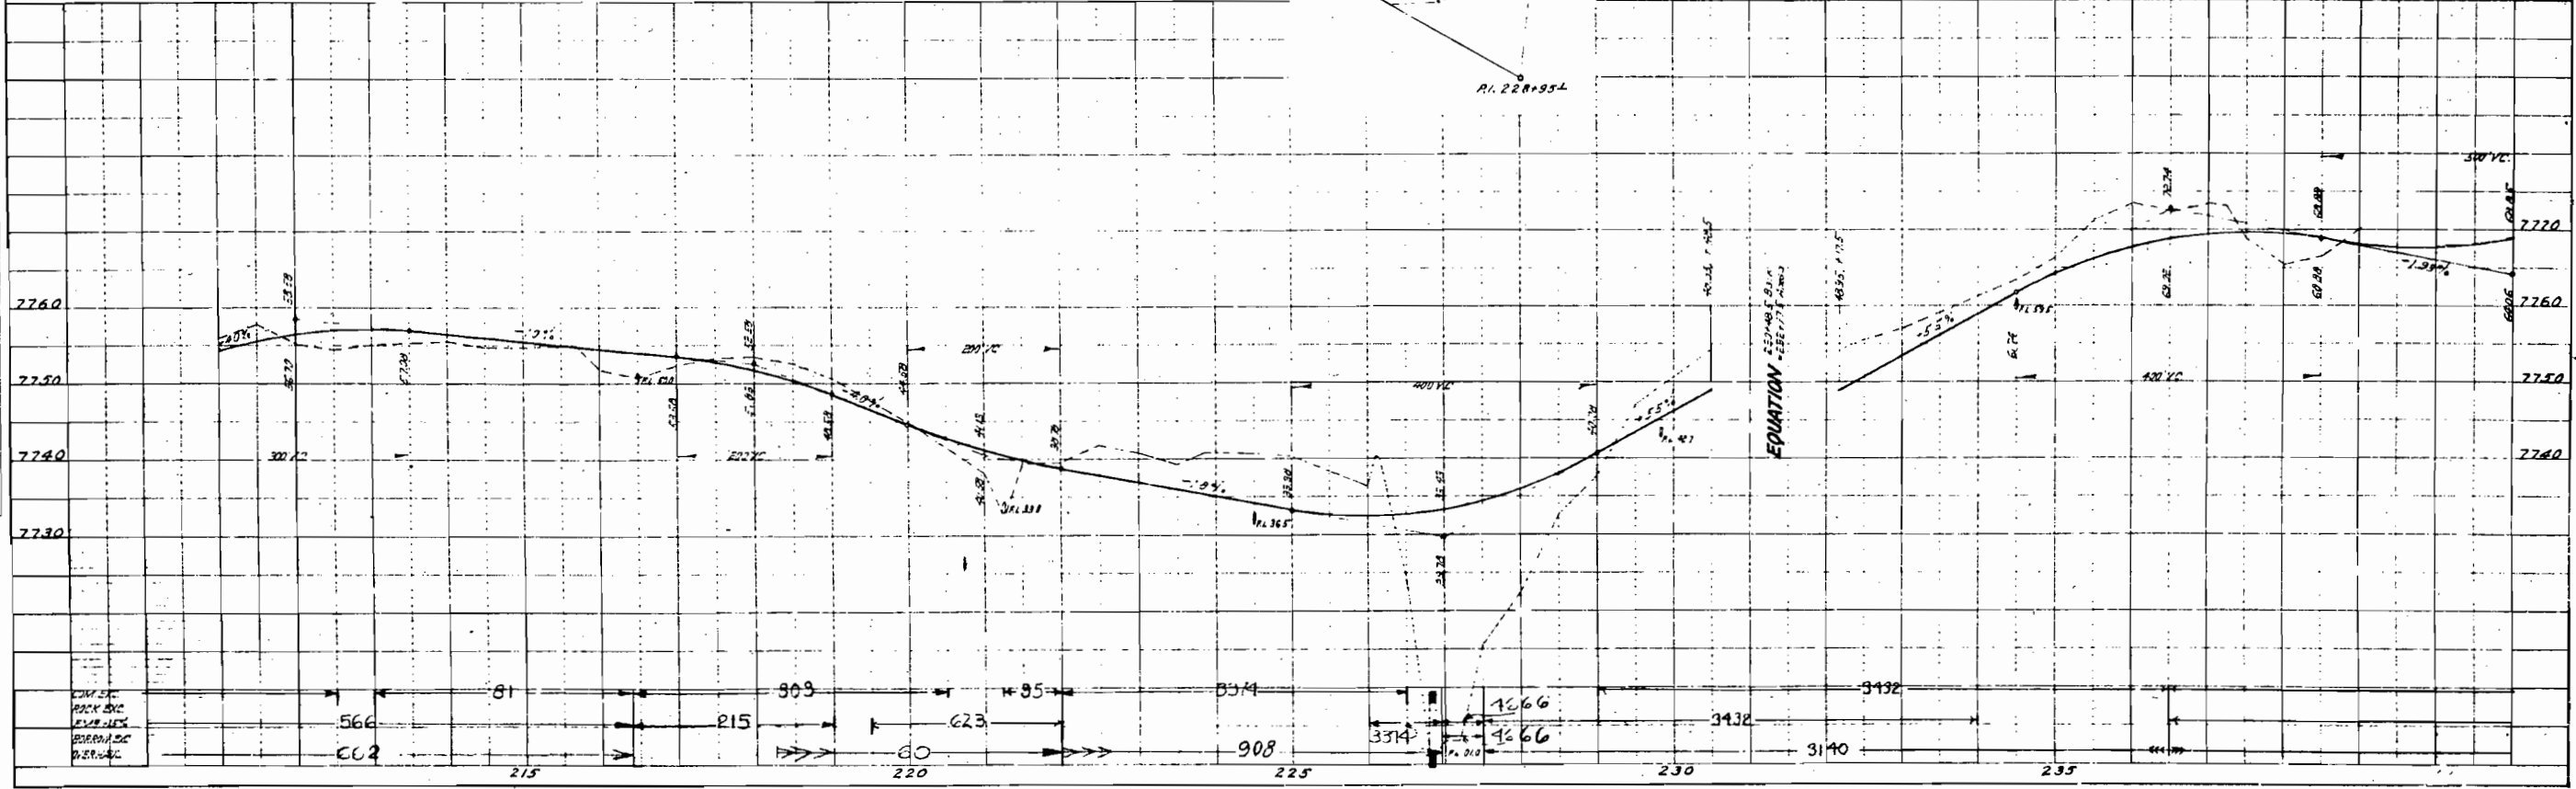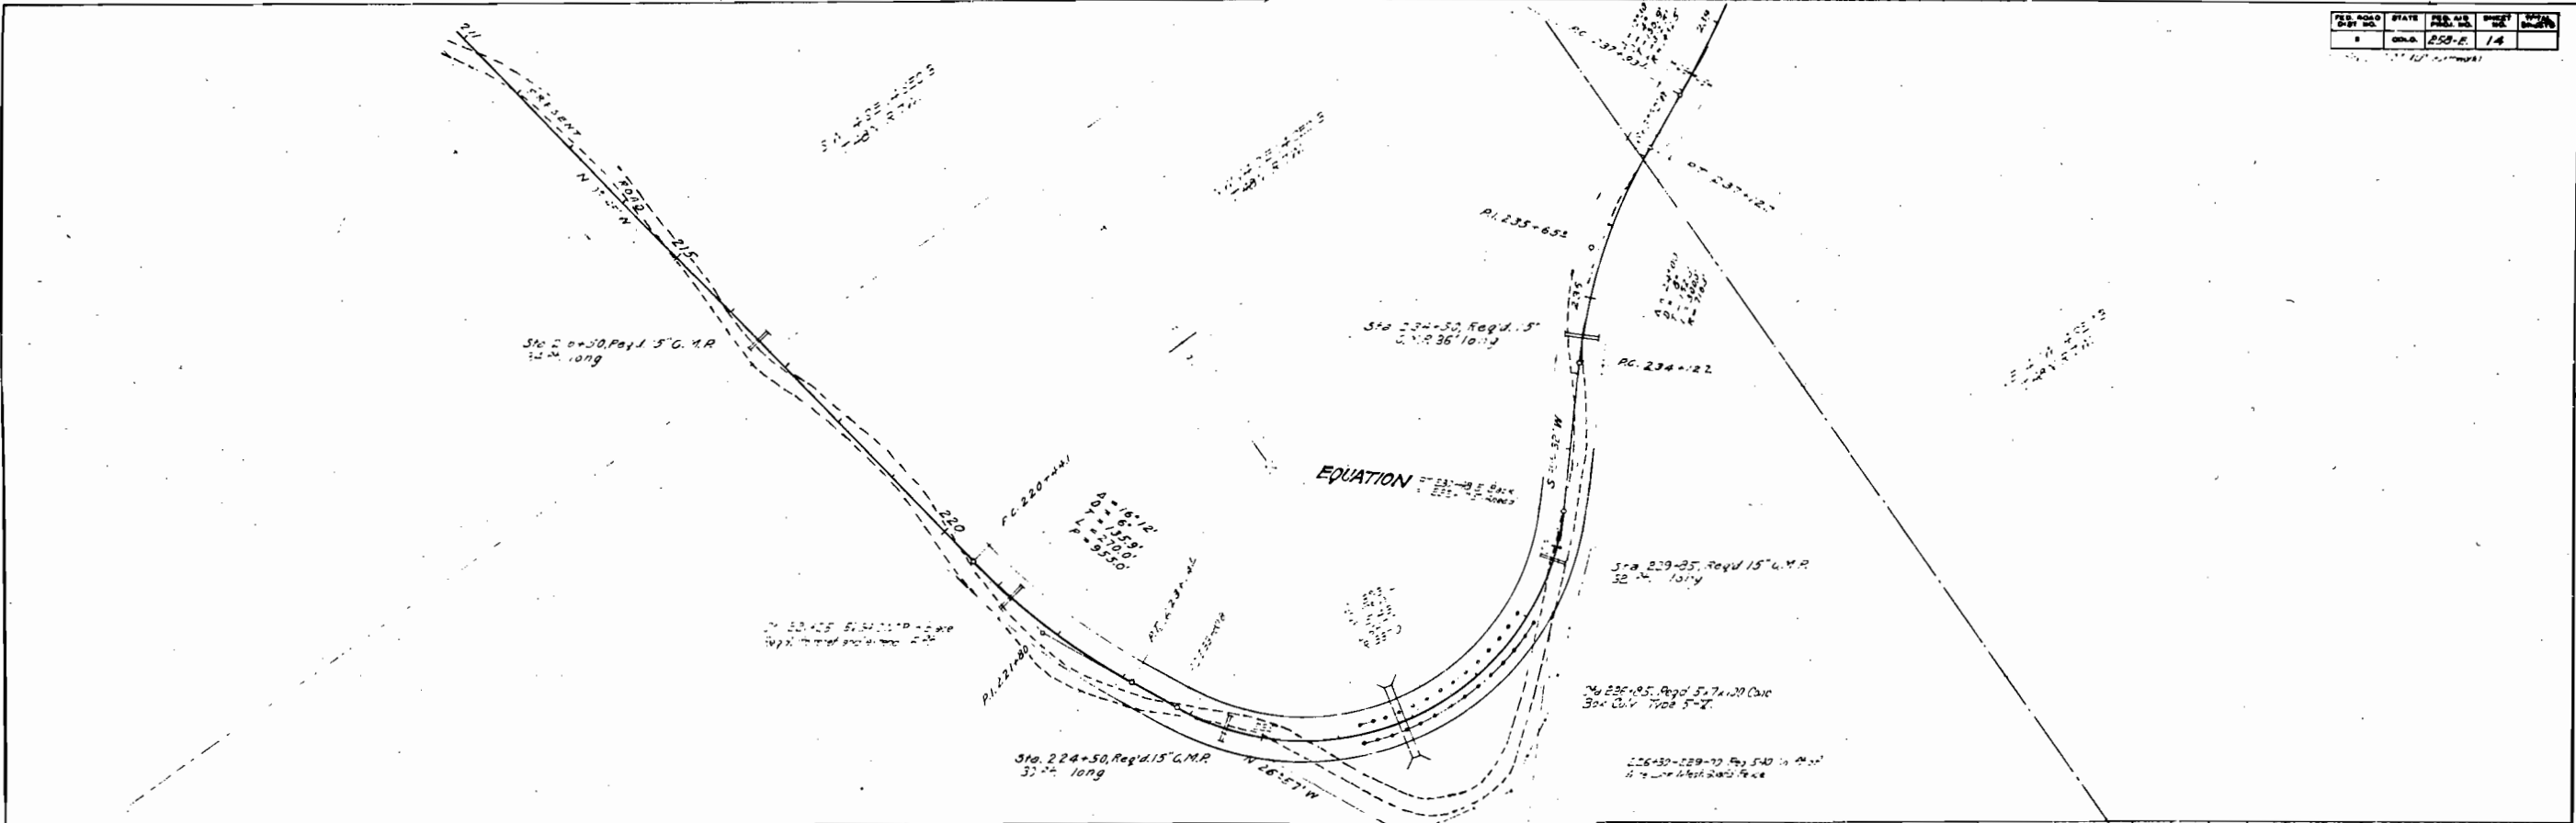


PLAN
SURVEILLANCE
NOTES: 1. ALL DIMENSIONS ARE IN FEET.
2. ALL DIMENSIONS ARE TO CENTERLINE UNLESS OTHERWISE NOTED.

PROFILE
NOTES: 1. ALL DIMENSIONS ARE IN FEET.
2. ALL DIMENSIONS ARE TO CENTERLINE UNLESS OTHERWISE NOTED.

FILE NO.	STATE	FEED NO.	SHEET NO.	TOTAL SHEETS
1	OHIO	218E	15	

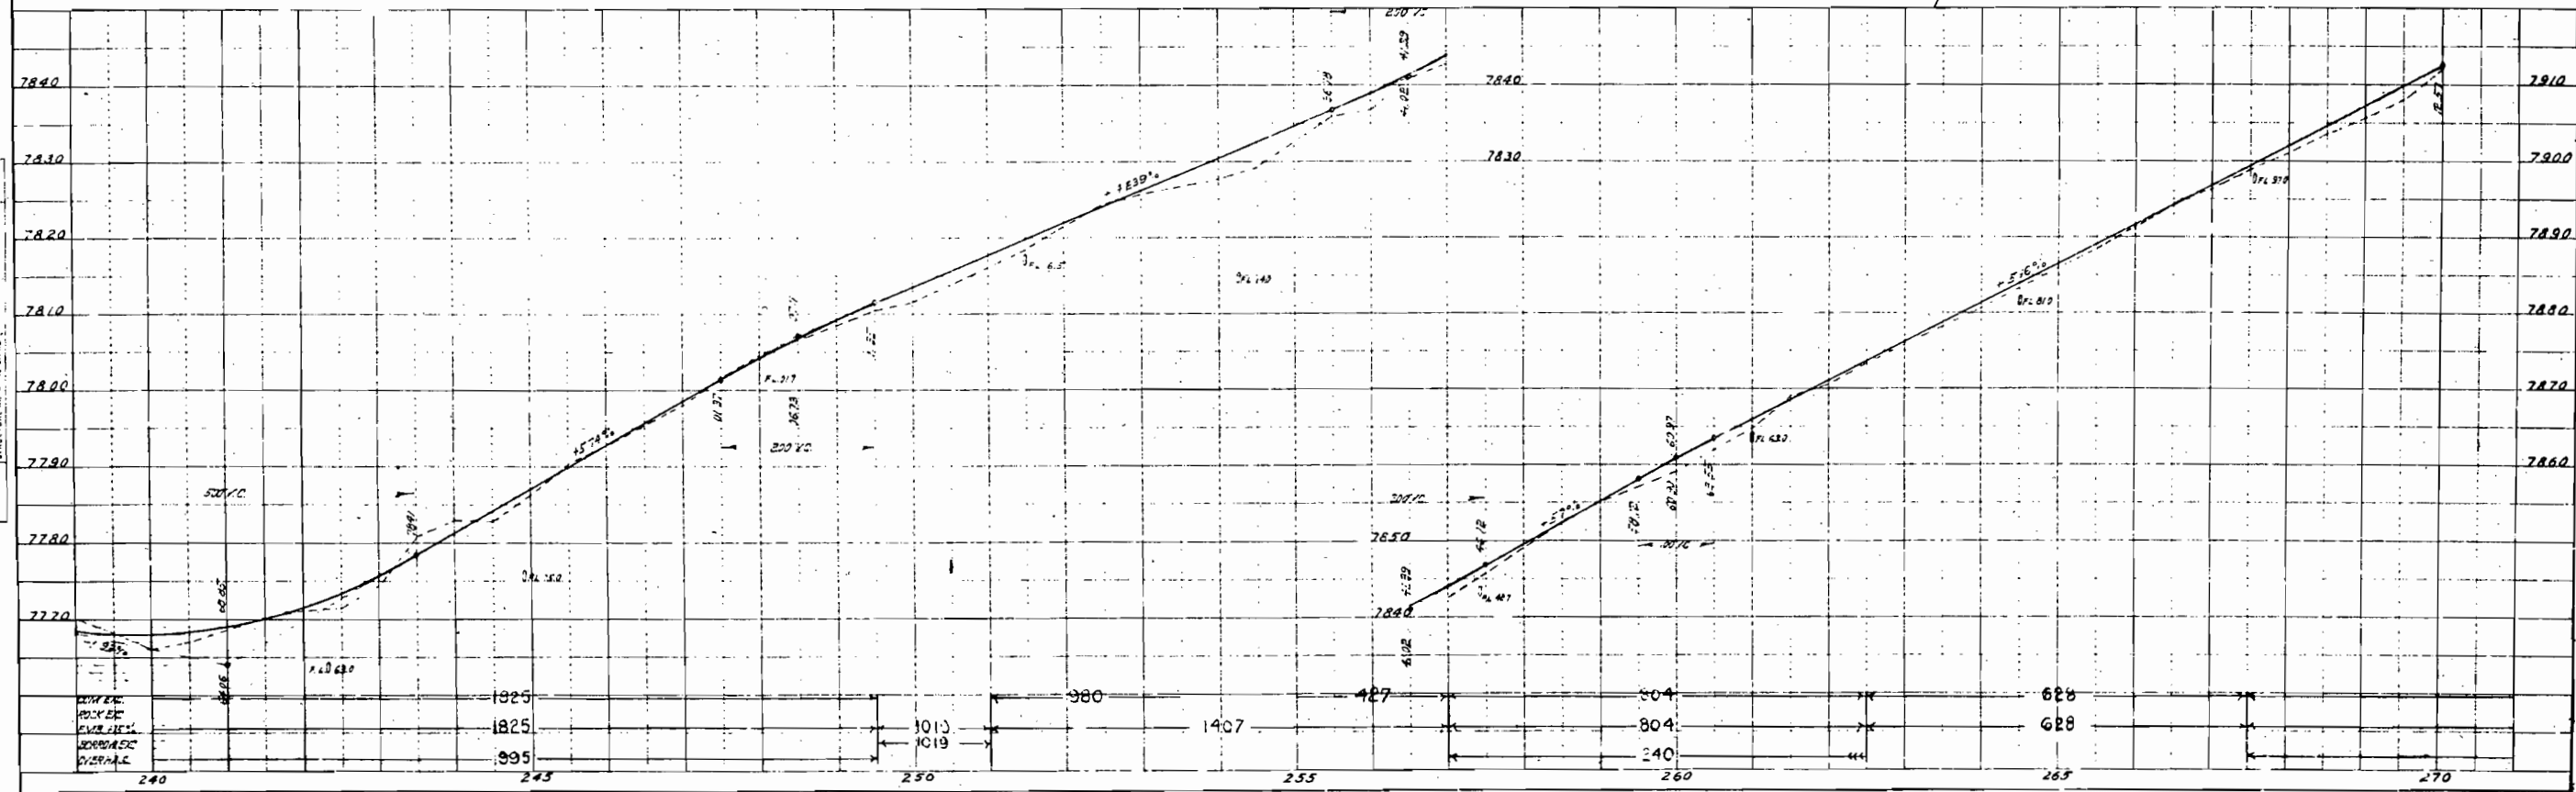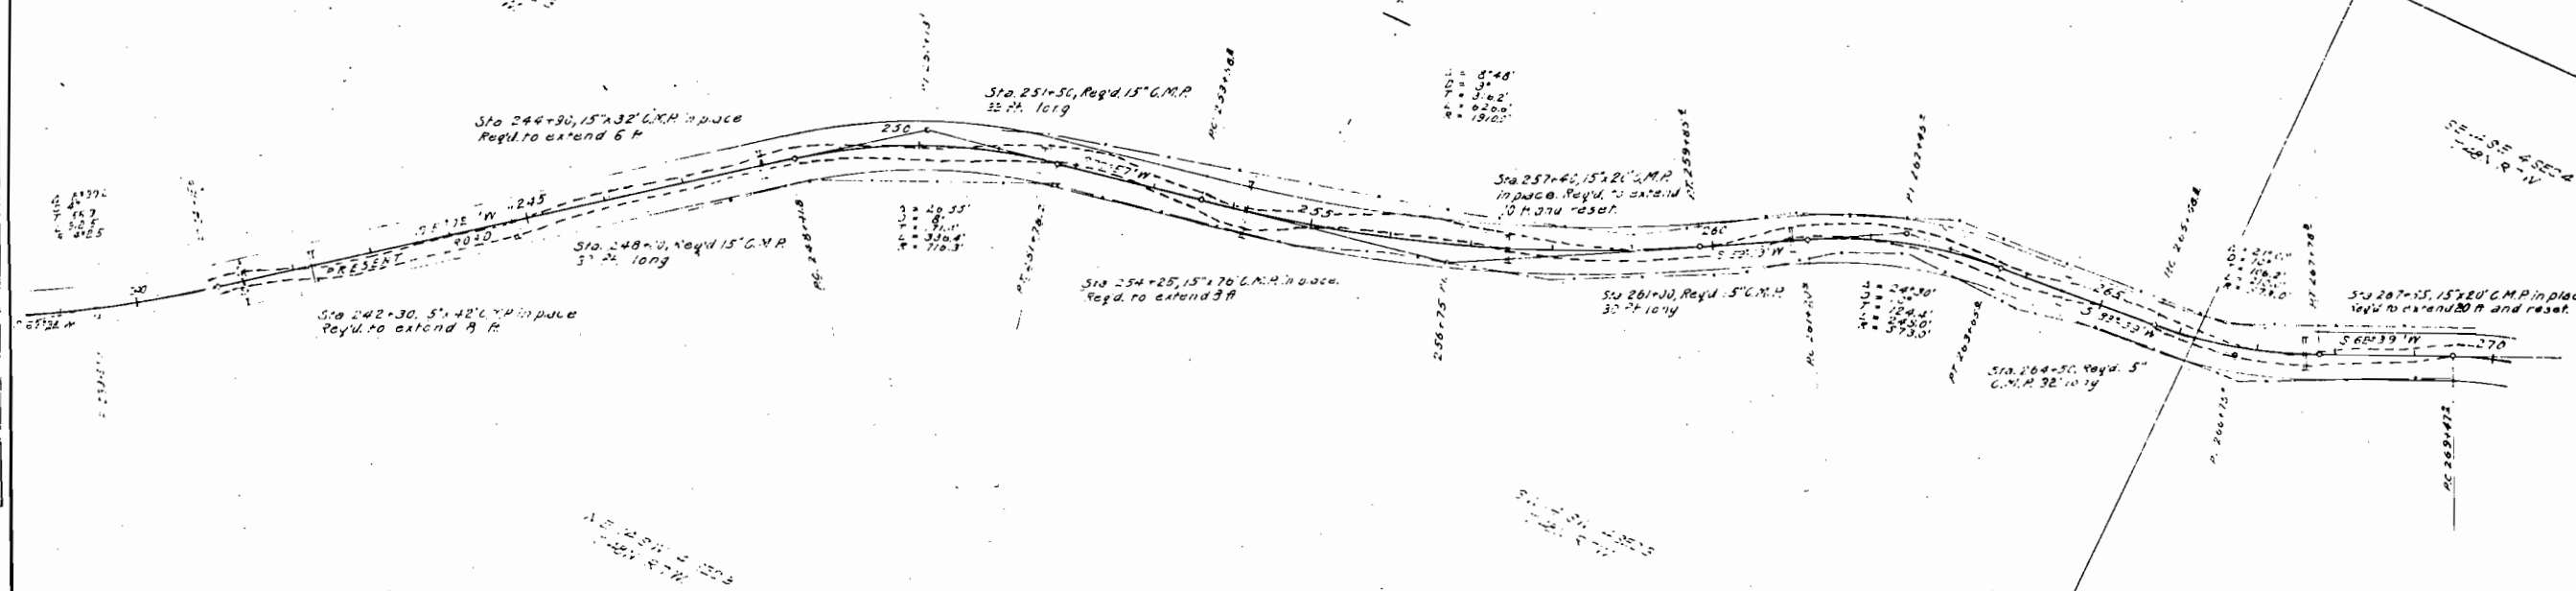

PLAN
 DATE
 BY
 CHECKED
 NOTE: BLOWN BY WINDS CHECKED
 16 WINDS CHECKED
 16 WINDS CHECKED

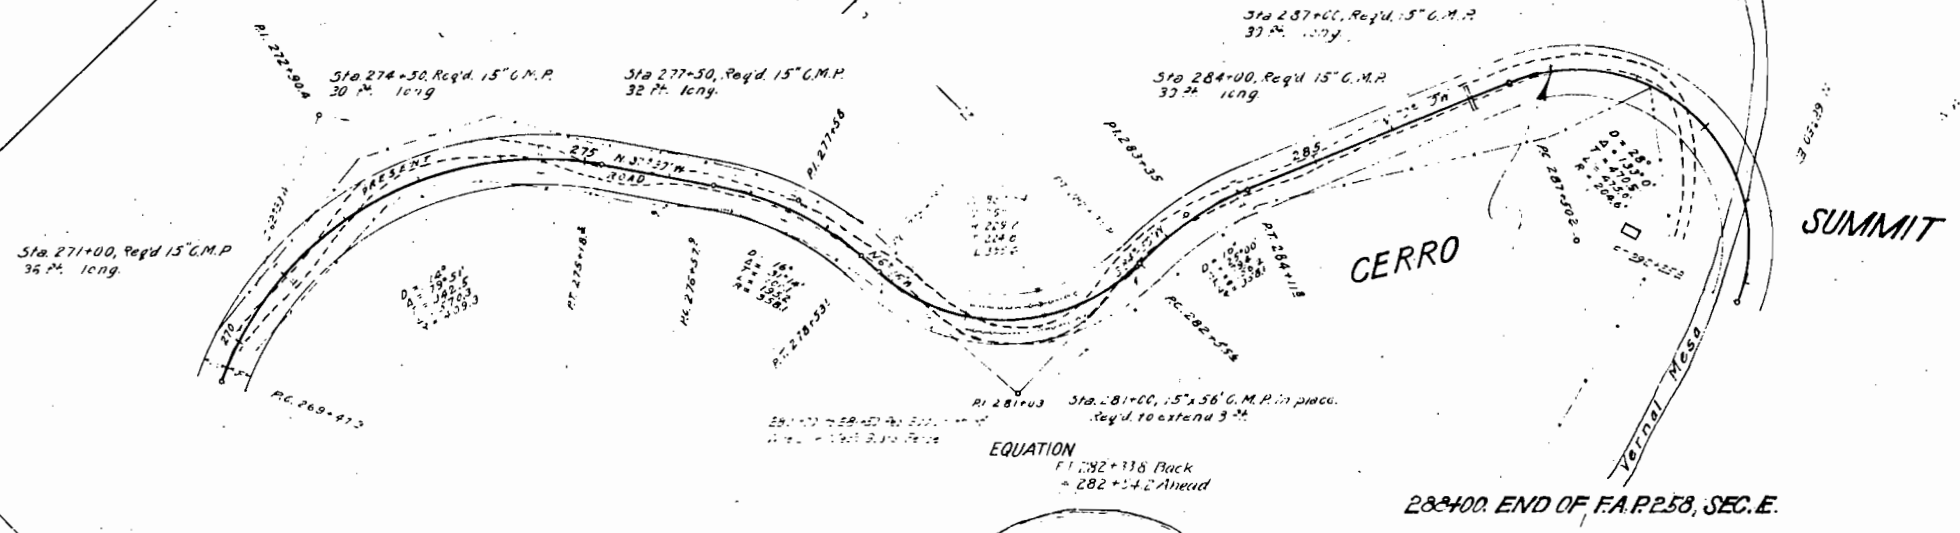

PROFILE
 DATE
 BY
 CHECKED
 NOTE: BLOWN BY WINDS CHECKED
 16 WINDS CHECKED
 16 WINDS CHECKED

