

COLORADO

STATE HIGHWAY DEPARTMENT


PLAN AND PROFILE OF PROPOSED FEDERAL AID PROJECT NO. 258A STATE HIGHWAY NO. 6 50 GUNNISON CO.

INDEX OF SHEETS

SHEET NO. 1	TITLE PAGE
SHEET NO. 2	SUMMARY OF QUANTITIES
SHEET NO. 3	STANDARD HEADWALLS
SHEET NO. 4	WIRE CABLE GUARD FENCE
SHEET NO. 5	SNOW FENCE
SHEET NO. 6	CONC. BOX CULV.
SHEETS NO. 7 TO 10 INCL.	PLAN & PROFILE
SHEETS NO. 11 TO 24 INCL.	CROSS SECTIONS



SCALES
 ON PLAN, 1 IN. = 100 FT.
 ON PROFILE, 1 IN. = 100 FT. HORIZONTAL
 1 IN. = 10 FT. VERTICAL
 GRADE LINE ON PROFILE IS SHOWN AS GRADE OF FINISHED ROAD
 GROSS LENGTH OF PROJECT 17 101 FT. = 3.239 MI.
 NET LENGTH OF PROJECT 17 101 FT. = 3.239 MI.

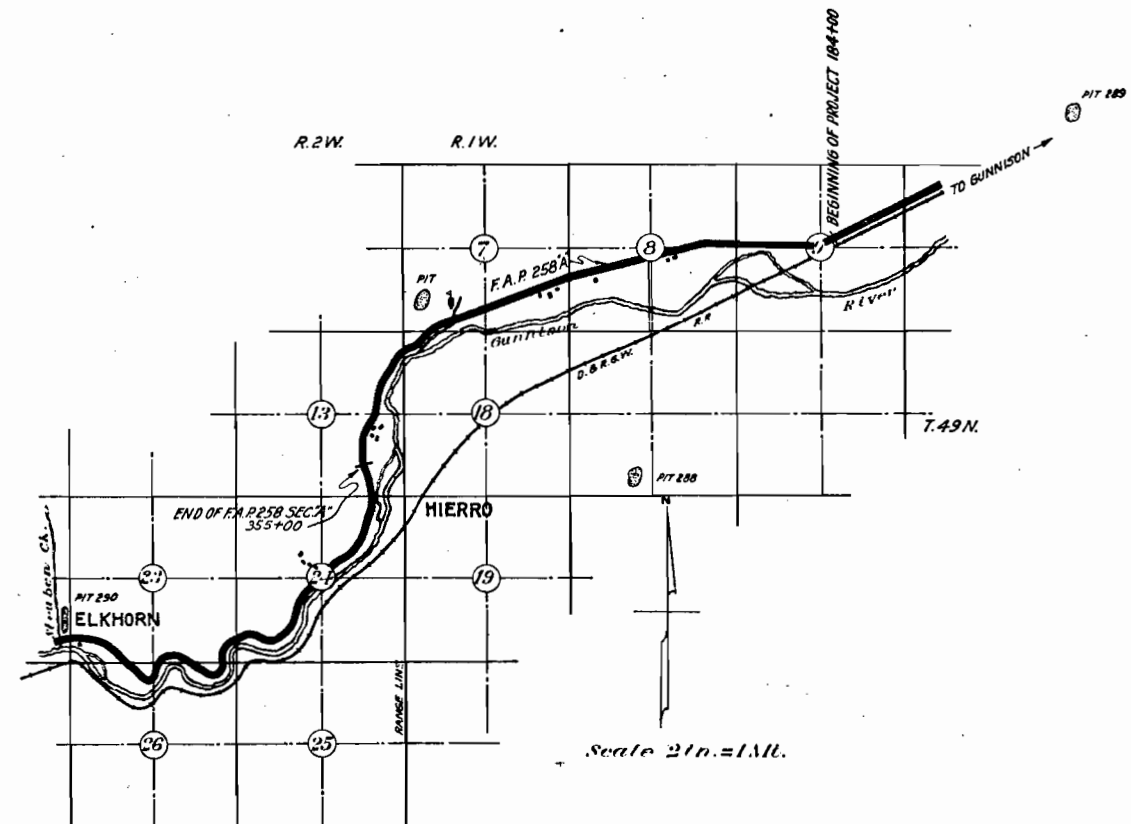

RECOMMENDED FOR APPROVAL

ASSISTANT ENGINEER

APPROVED

STATE HIGHWAY ENGINEER

RECOMMENDED FOR APPROVAL

DIST. ENG. BUREAU PUBLIC ROADS

RECOMMENDED FOR APPROVAL

CHIEF ENG. BUREAU PUBLIC ROADS

APPROVED

DIRECTOR BUREAU PUBLIC ROADS

FED ROAD DIST NO	STATE	FED AID PROJ NO	SINGLE NO
1	CA	150A	1

REV 5-1-64 SBL
 REV. FEB 19, 1966, RJS
 REV. 01 CO-1511, 10-20-28 RJS
 Revised as Const Nov 7, 1963, RJS

[illegible]

STANDARD GRADED SECTION
 USED FROM STA. 305 TO 330,
 AND STA. 342 TO 349.


The diagram shows a cross-section of a road with a 6% grade. The total width of the road is 13'. The cut section on the left is 12' wide, and the fill section on the right is 13' wide. The slope of the subgrade material is 1:2 on both sides. The road surface is 6' wide in the center. The diagram is labeled with dimensions and percentages for the cut and fill sections.

NOTE—
Curves of under 1000 radius are to be super-elevated to a maximum of 10% across foot width of roadway. This is to be accomplished by moving crown of standard section to outside of curve, the change to take place with in a distance of 100' half on curve and half on approaching tangent.
Where possible surplus excavation is to be worked in such a manner that a uniform widening of the roadway at curves to a maximum of 4' results.

[illegible]


PLAN
DATE
BY
CHECKED
NOTES

PROFILE
DATE
BY
CHECKED
NOTES

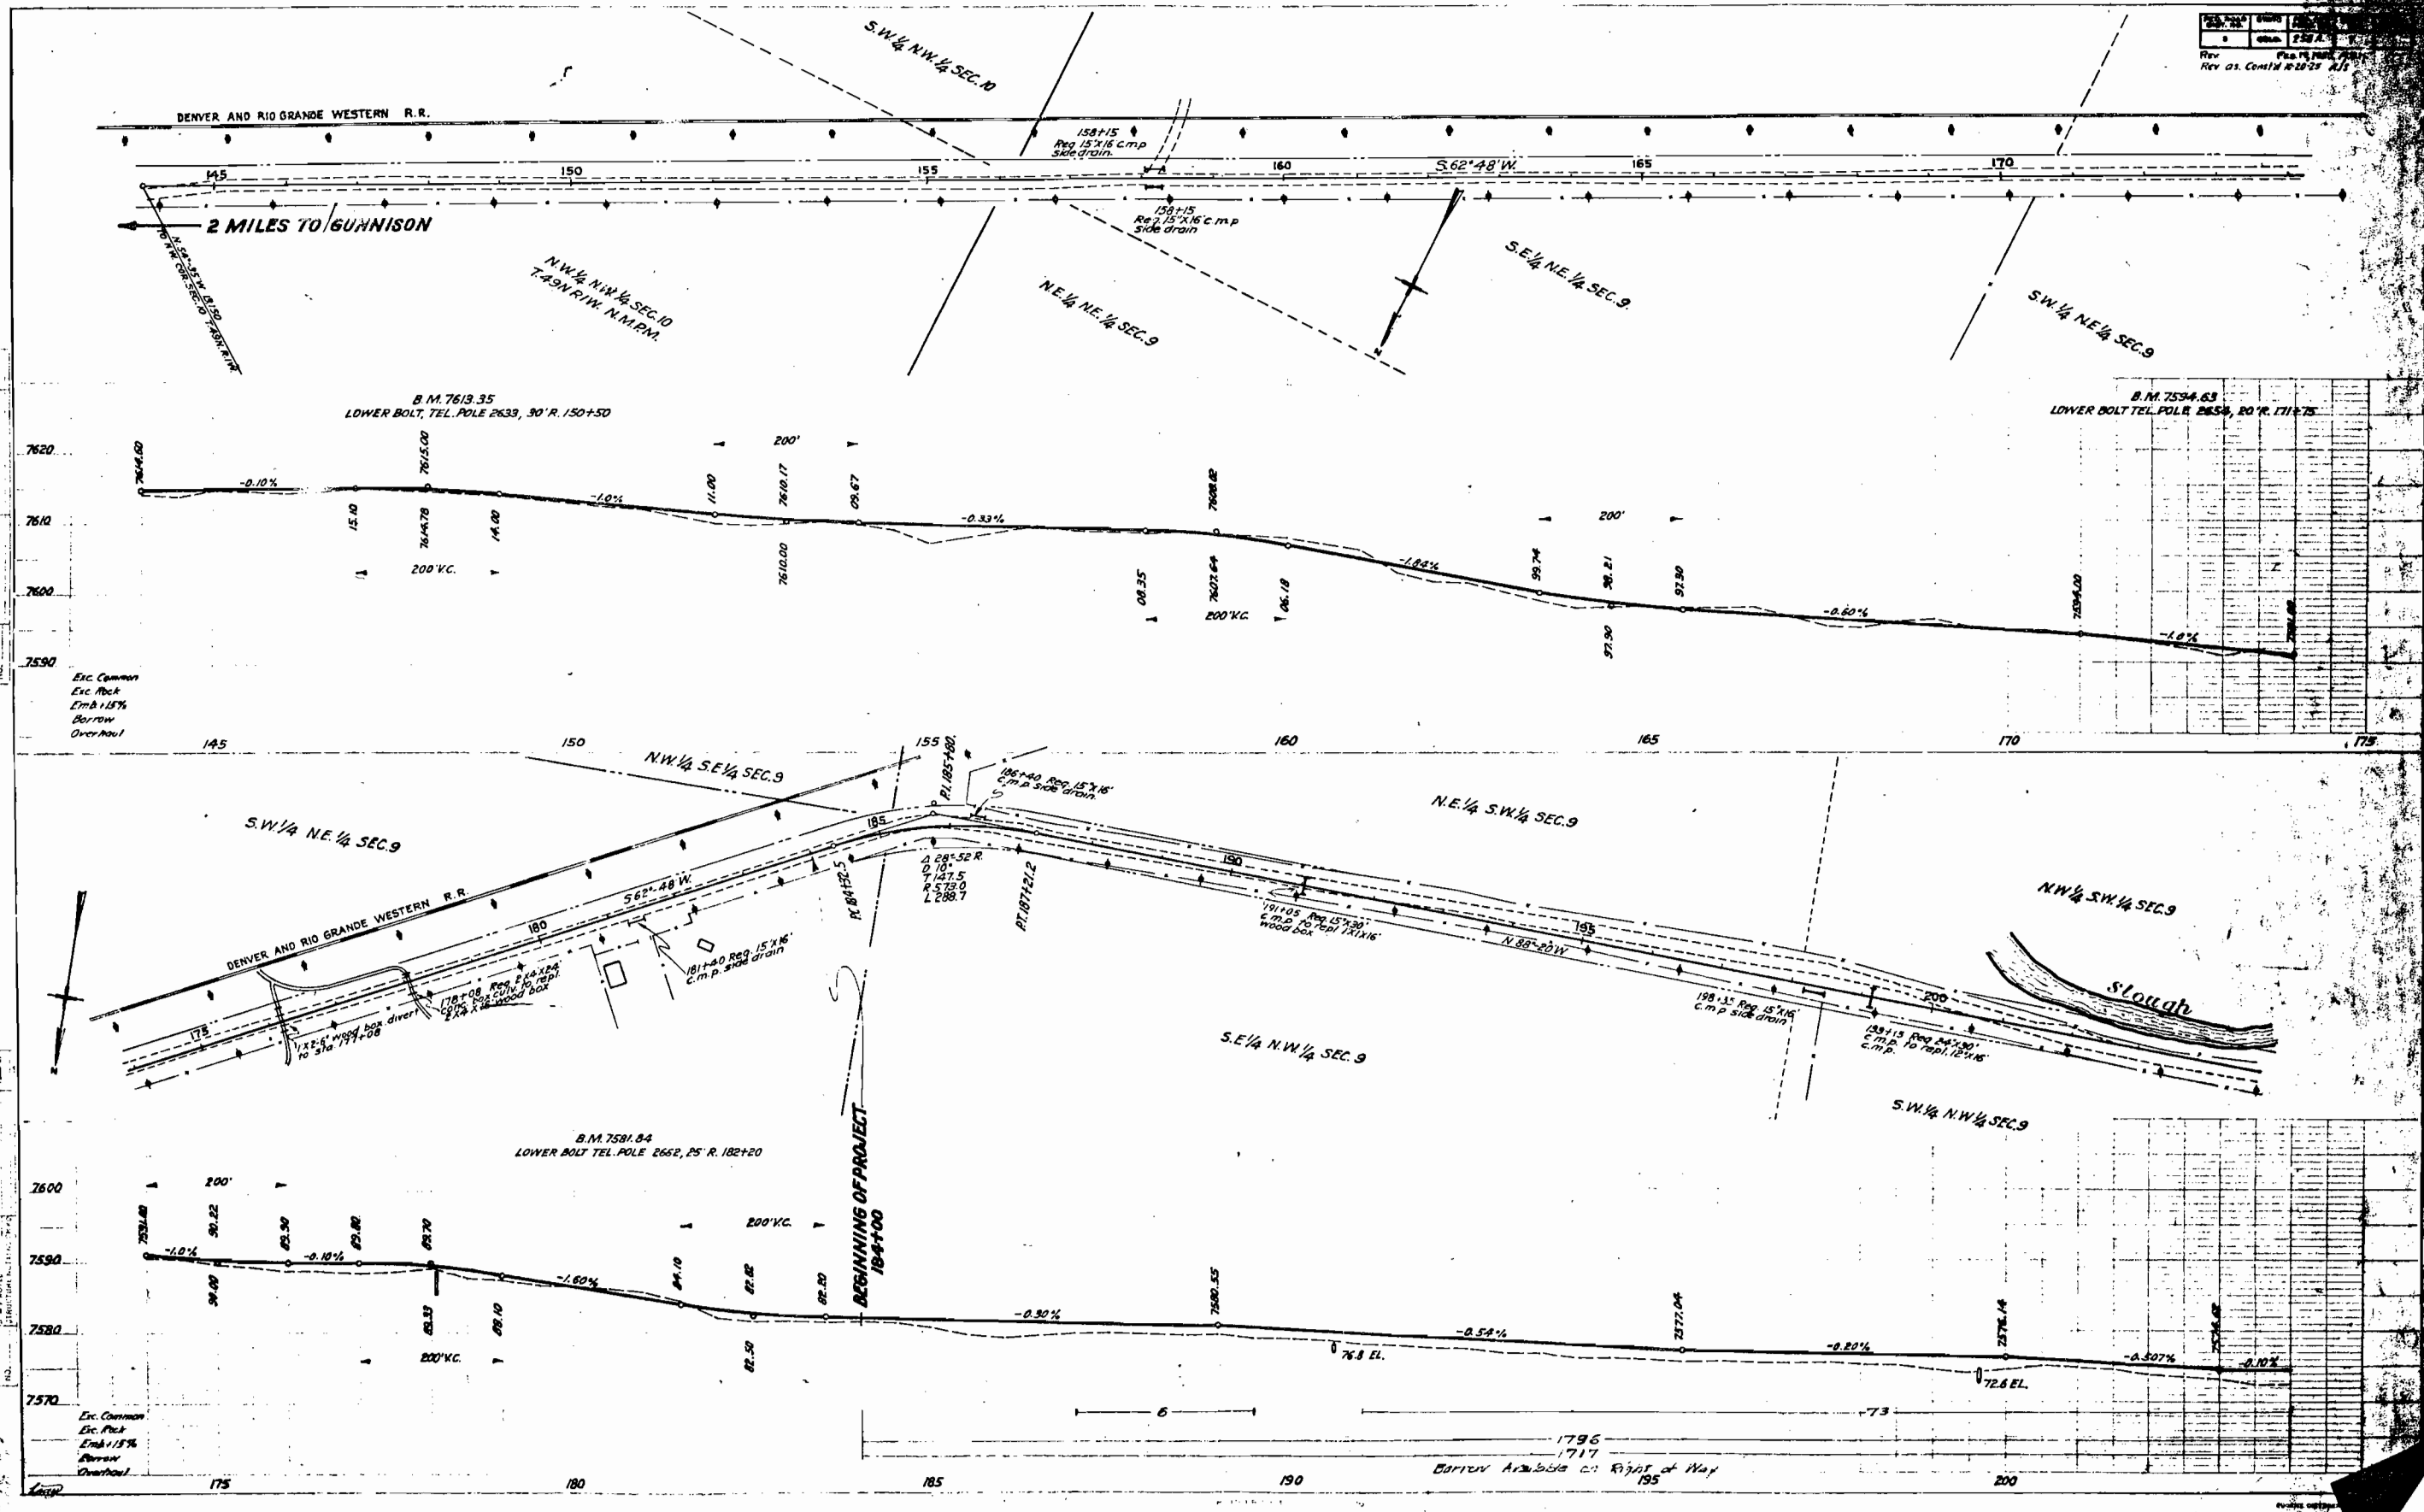


PLAN
 SURVEYED
 PLATTED
 AUGUST 1912
 FILED
 NO. 1

PROFILE
 SURVEYED
 PLATTED
 AUGUST 1912
 FILED
 NO. 1

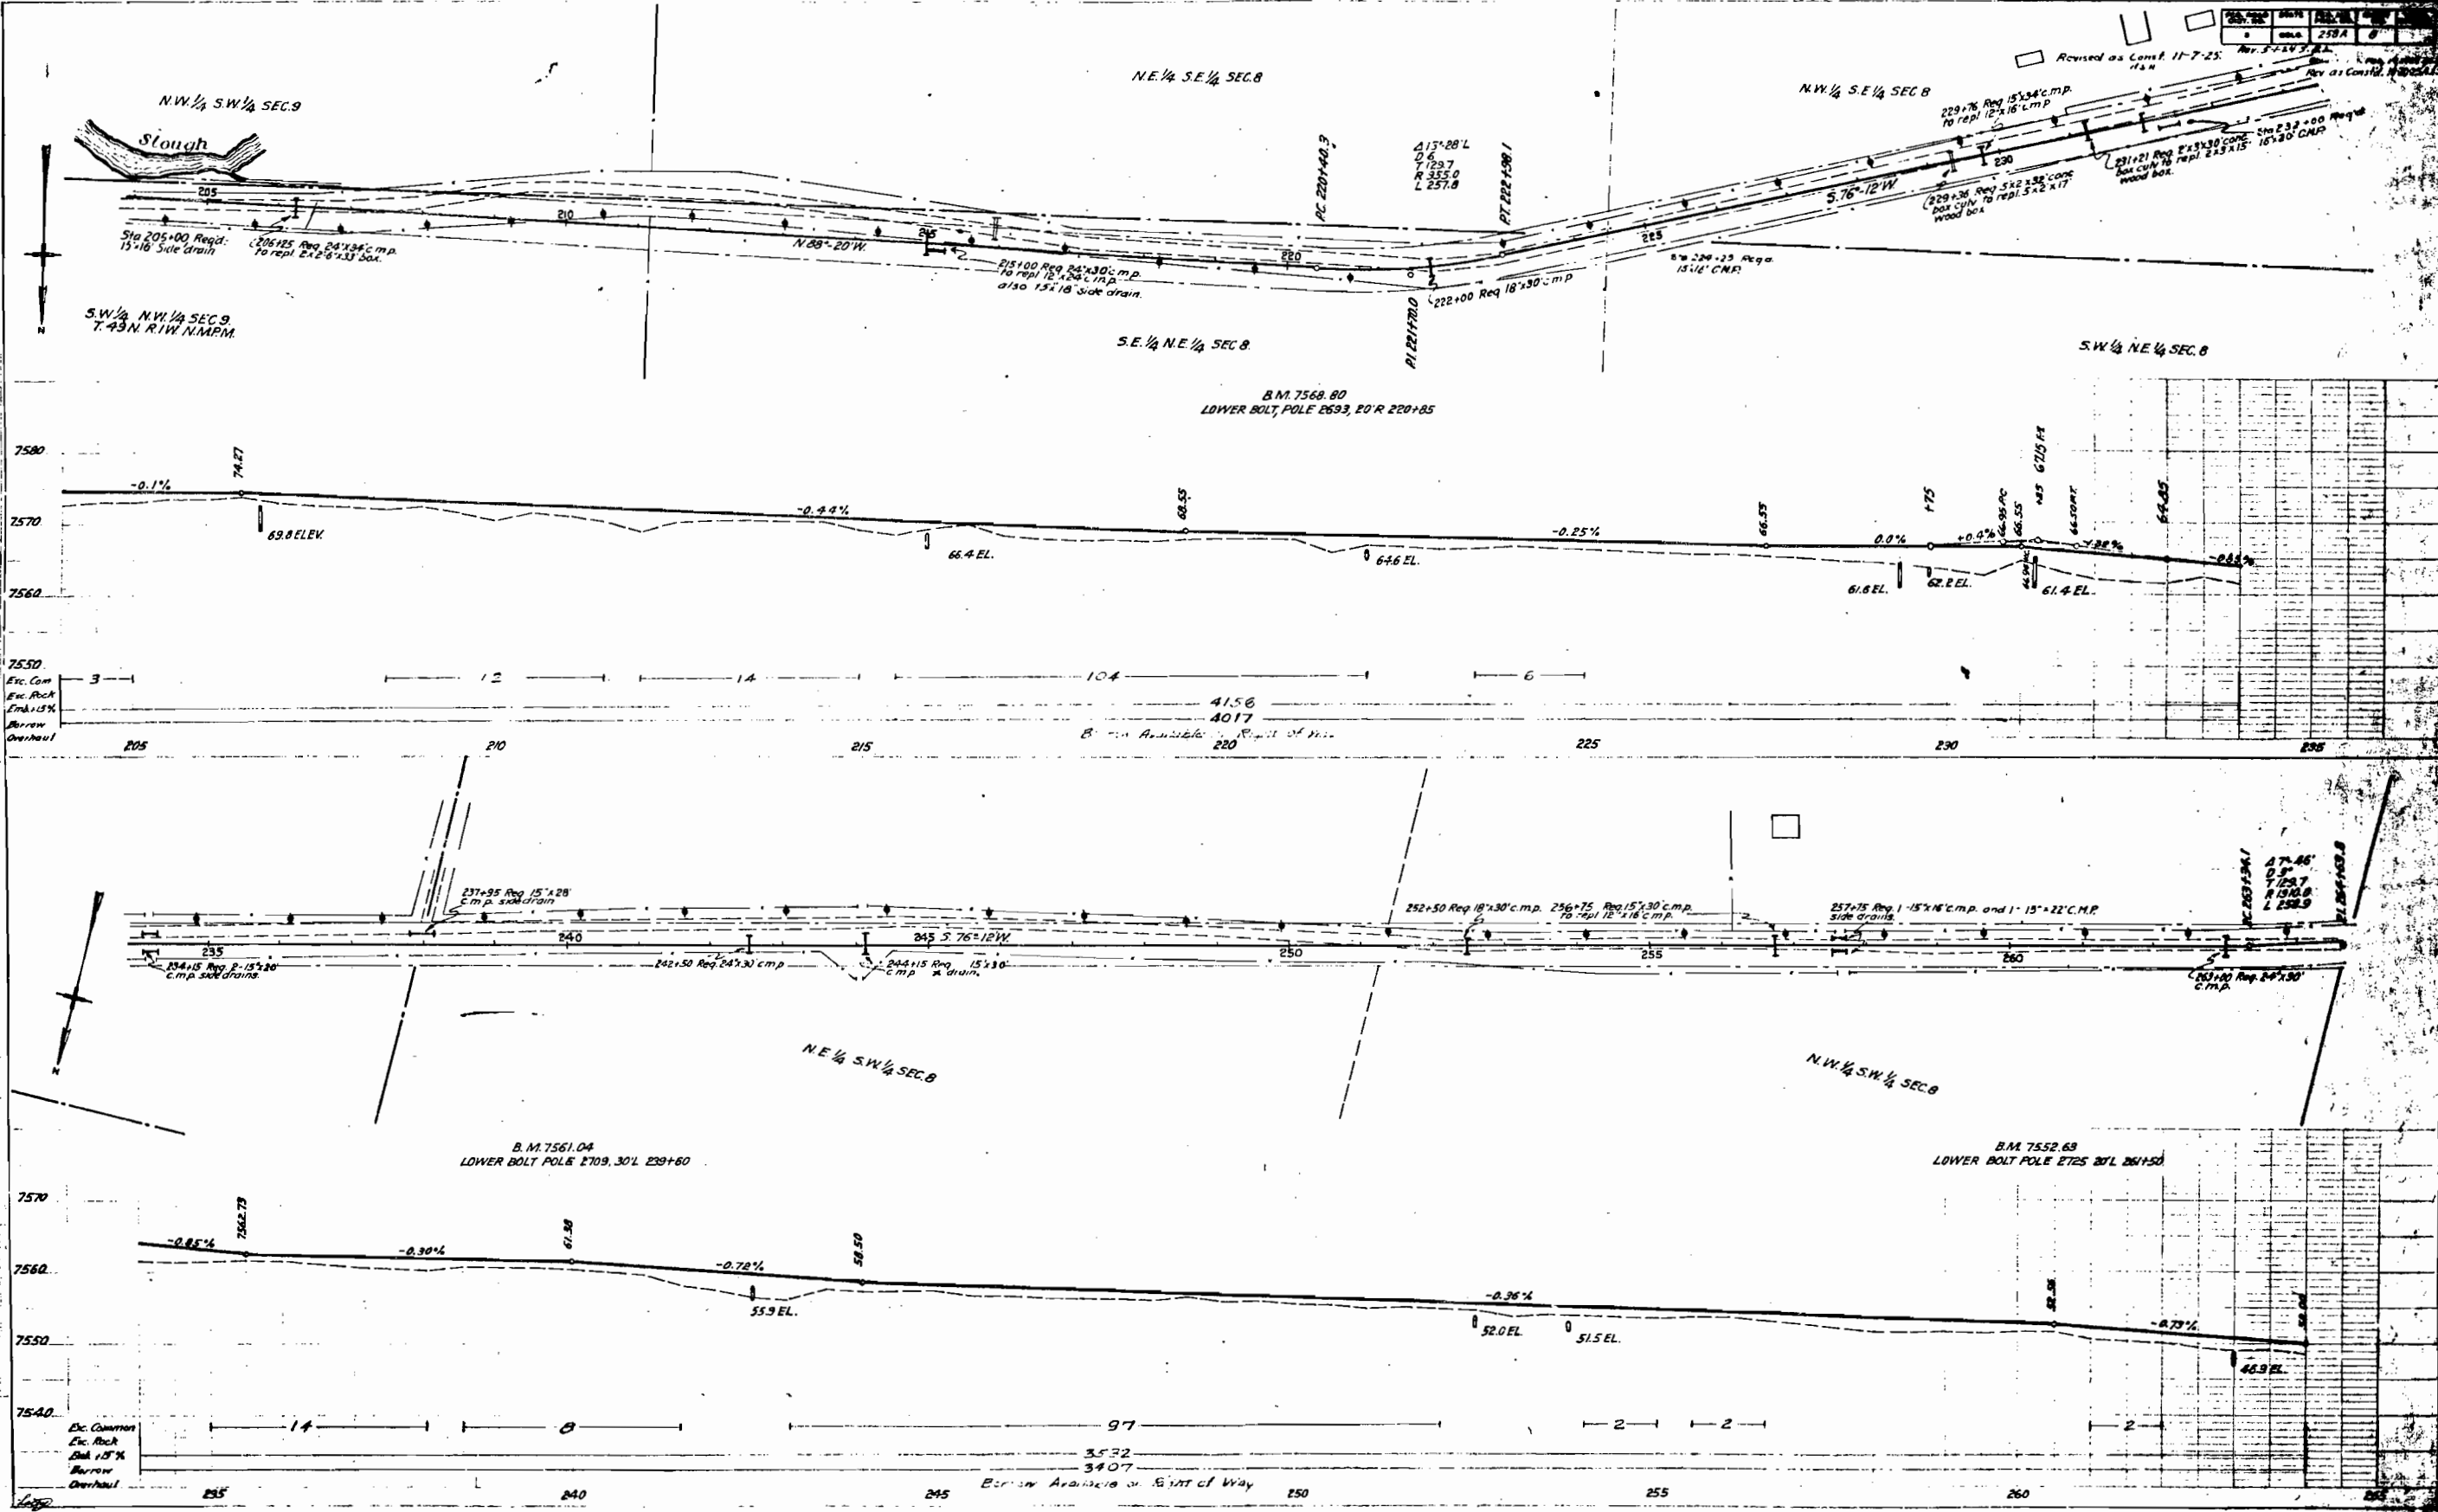

NO.	DATE	BY	CHKD.
1	1954	J. H. B.	J. H. B.
2	1954	J. H. B.	J. H. B.

See as Const. R. 25. 115.

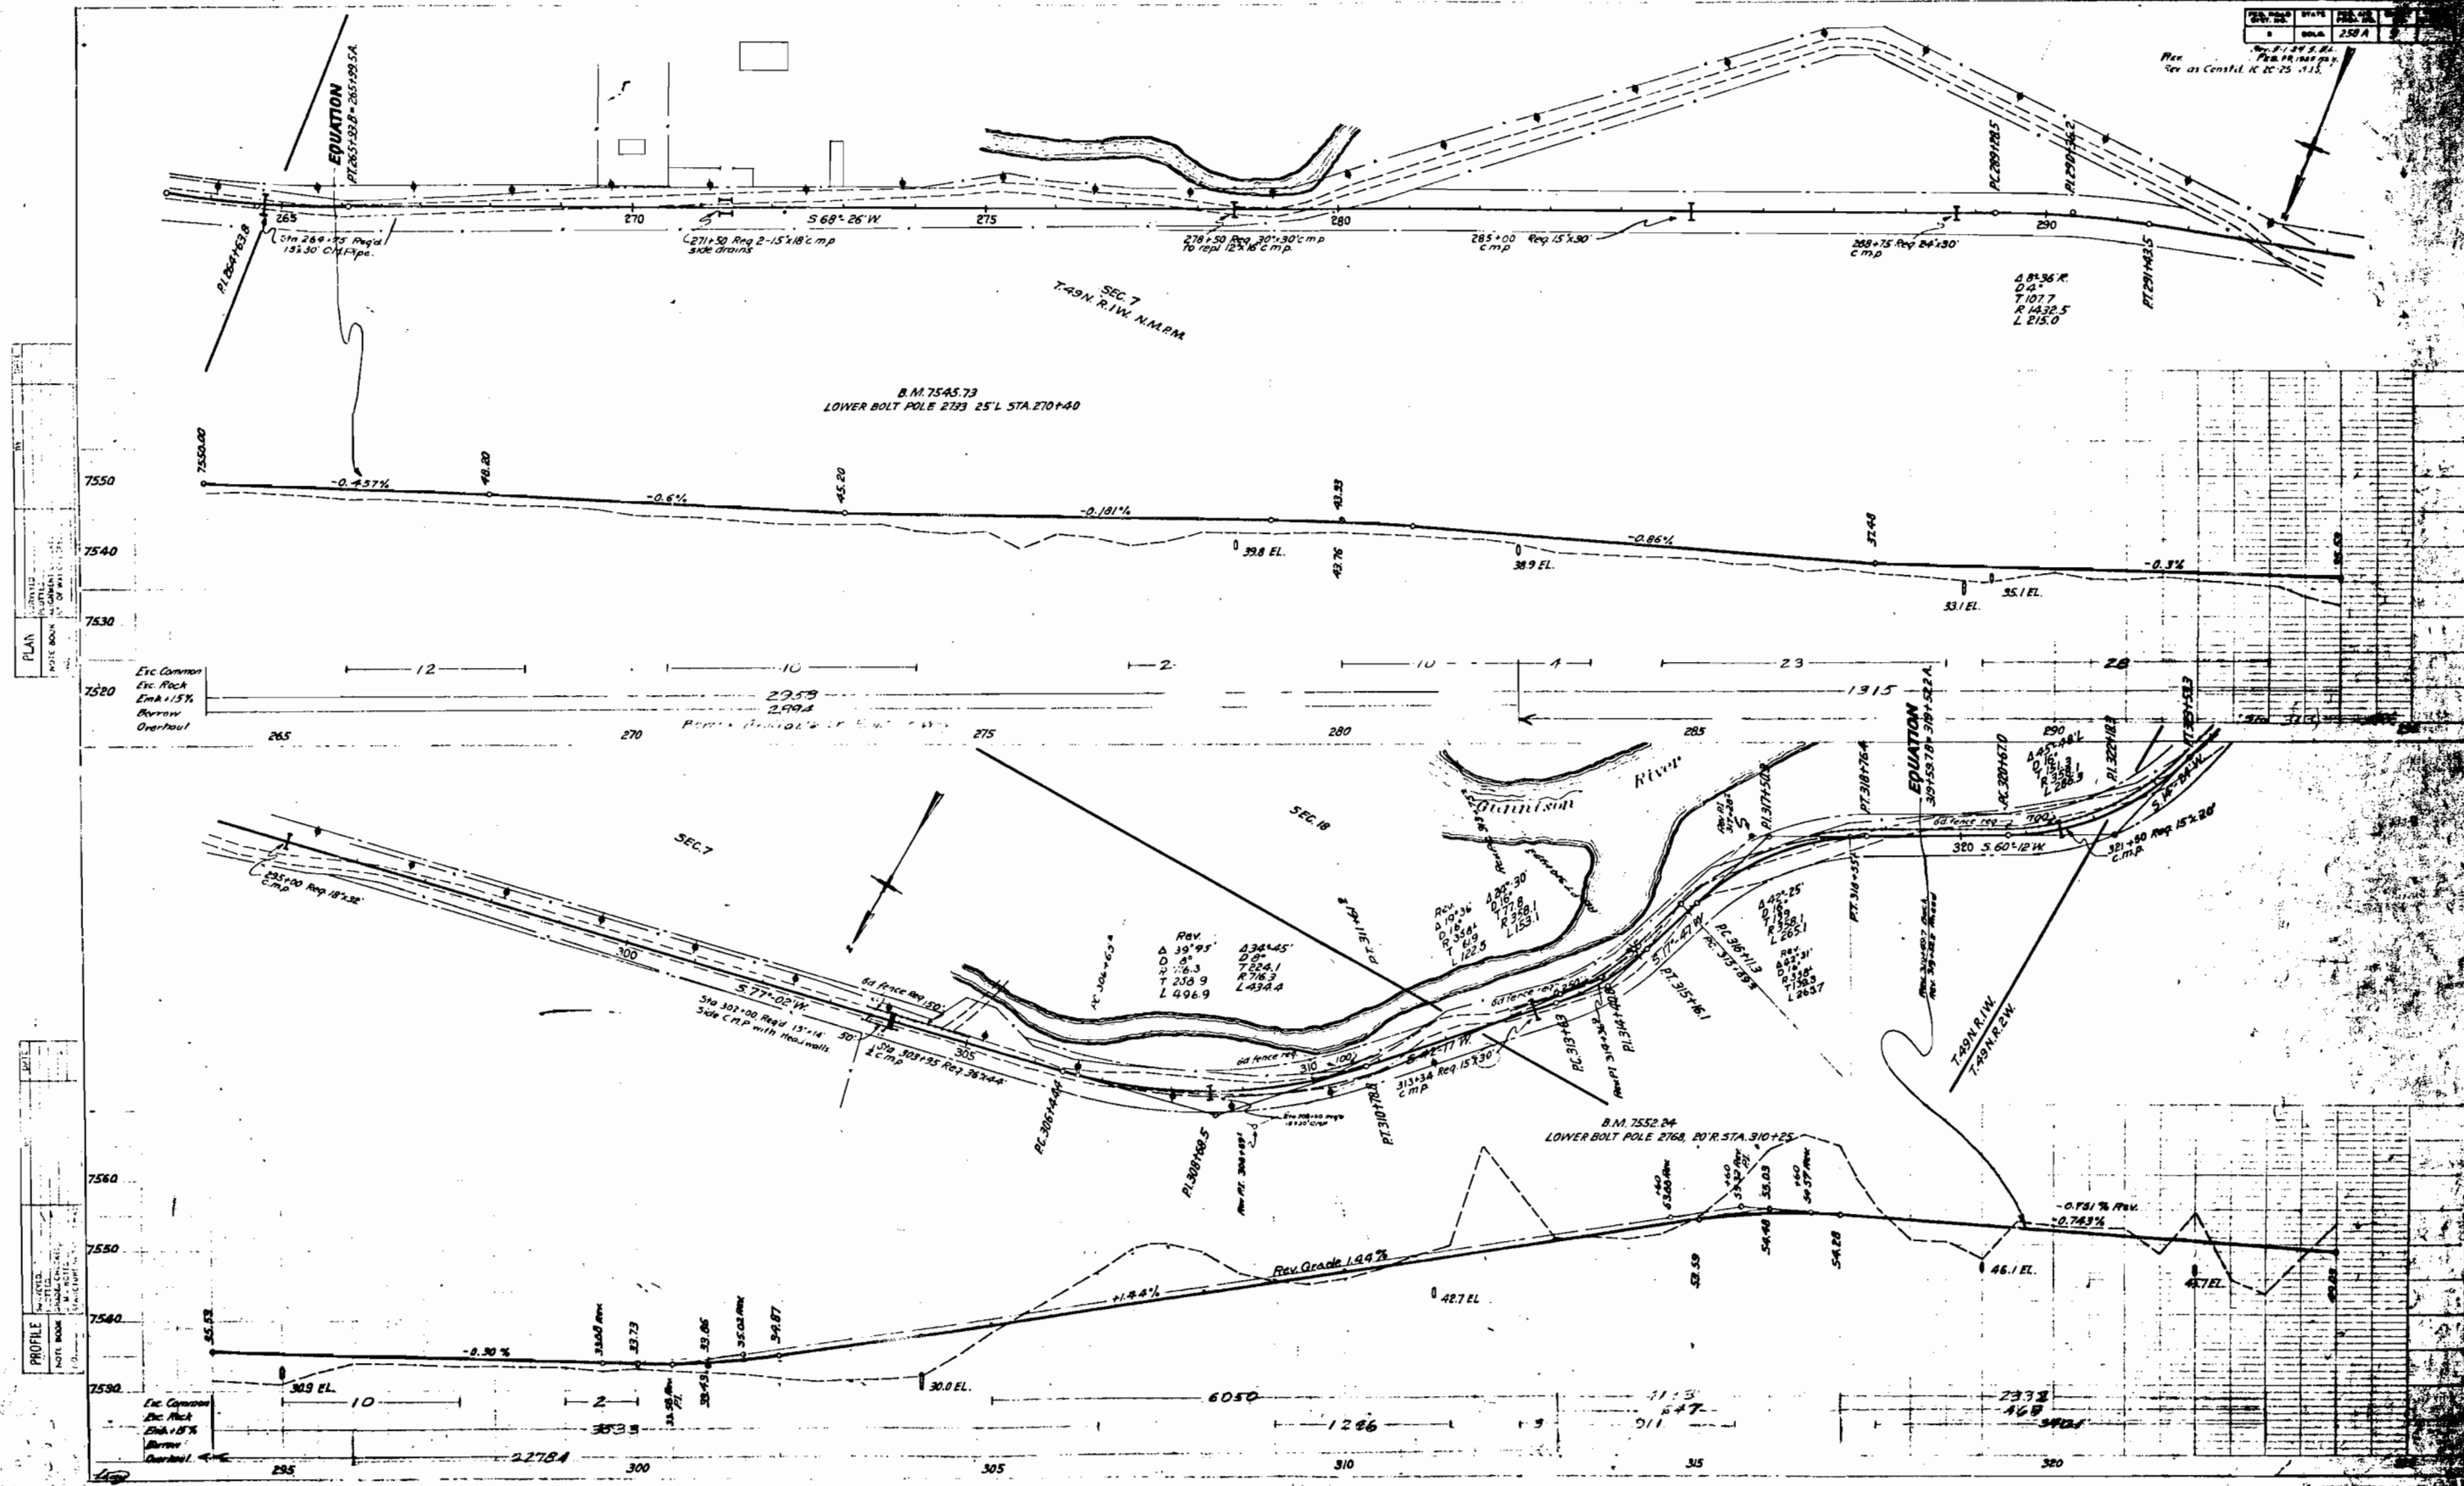

PROFILE	BY	DATE
SORTED		
PLICED		
NOTE BOOK		
MO		

