
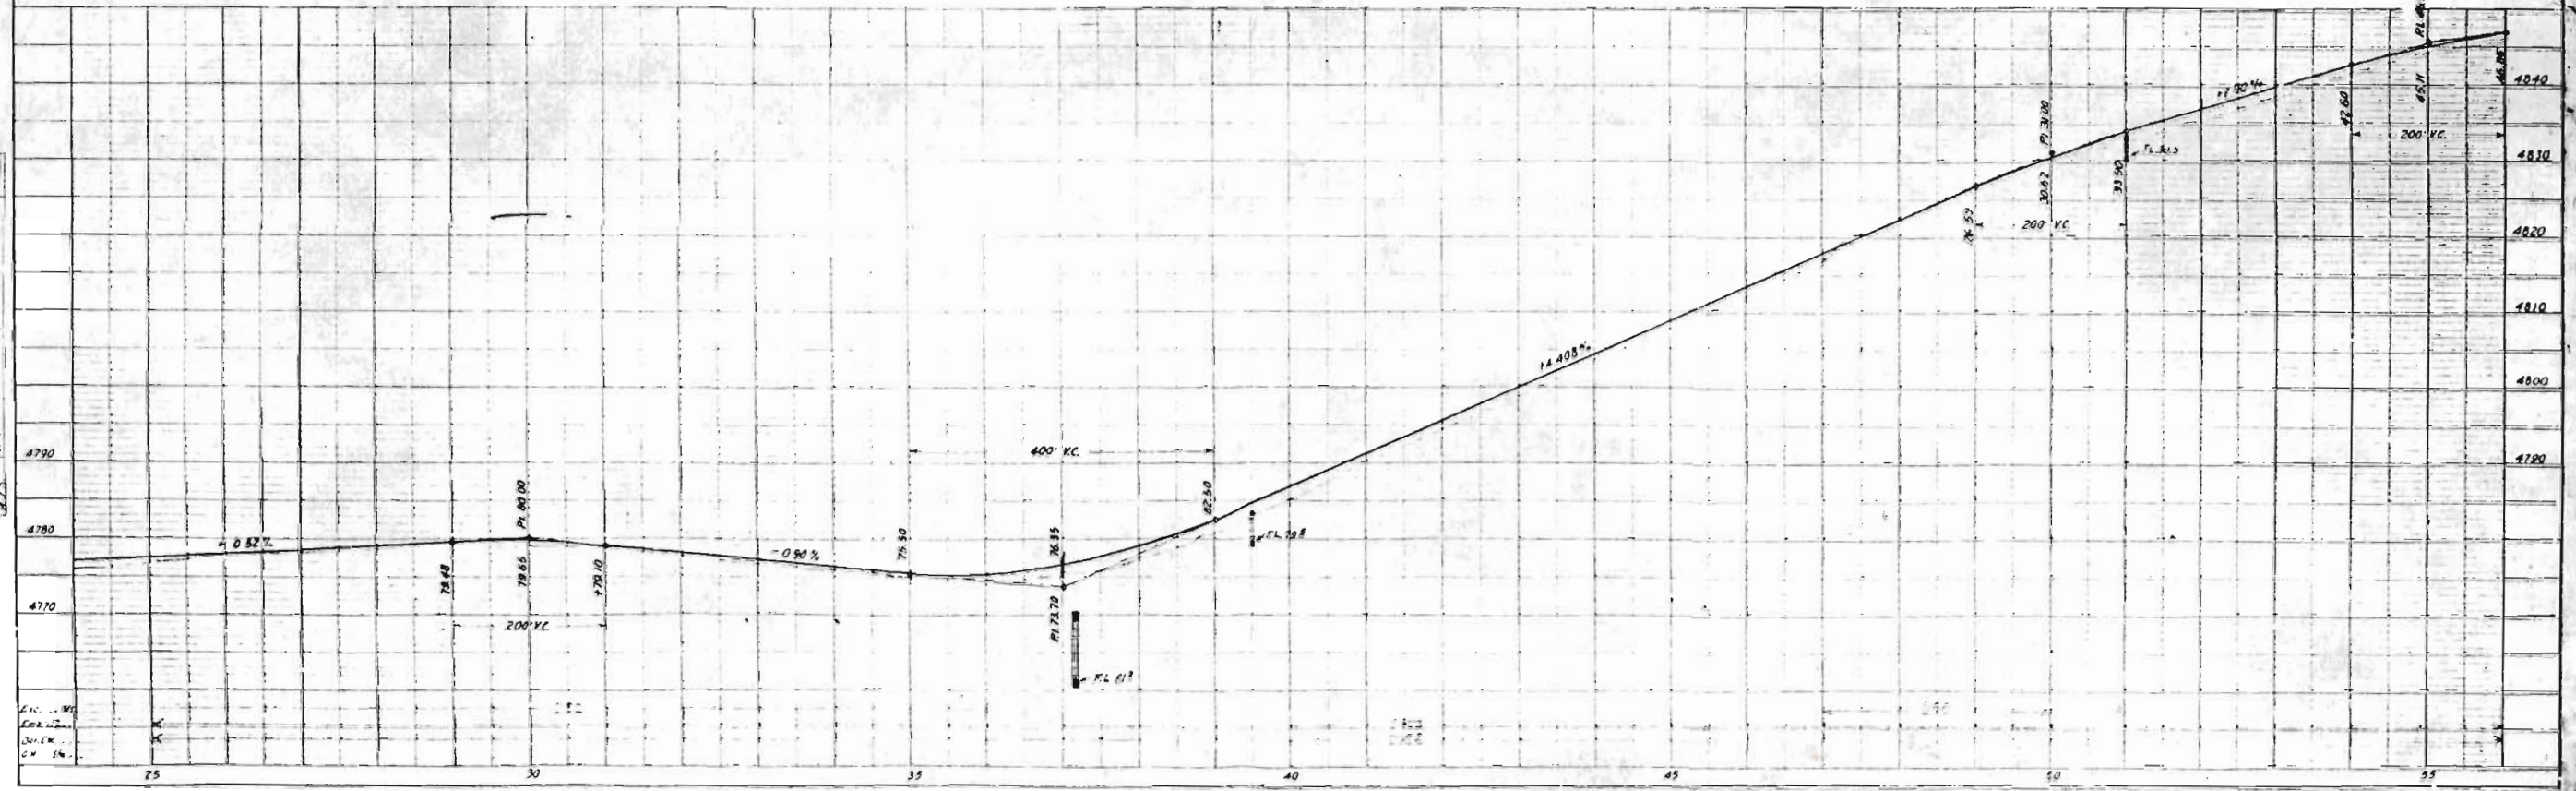


PROFILE	BY	DATE
SURVEYED		
PLOTTED		
NOTED BOGA		
5 M M NOTED		
STRUCTURE NOT AT ALL CHANGED		
NO 1864		

PLAN	DATE
NOTES	
1. 1864	


PROFILE	DATE
NOTES	
1. 1864	

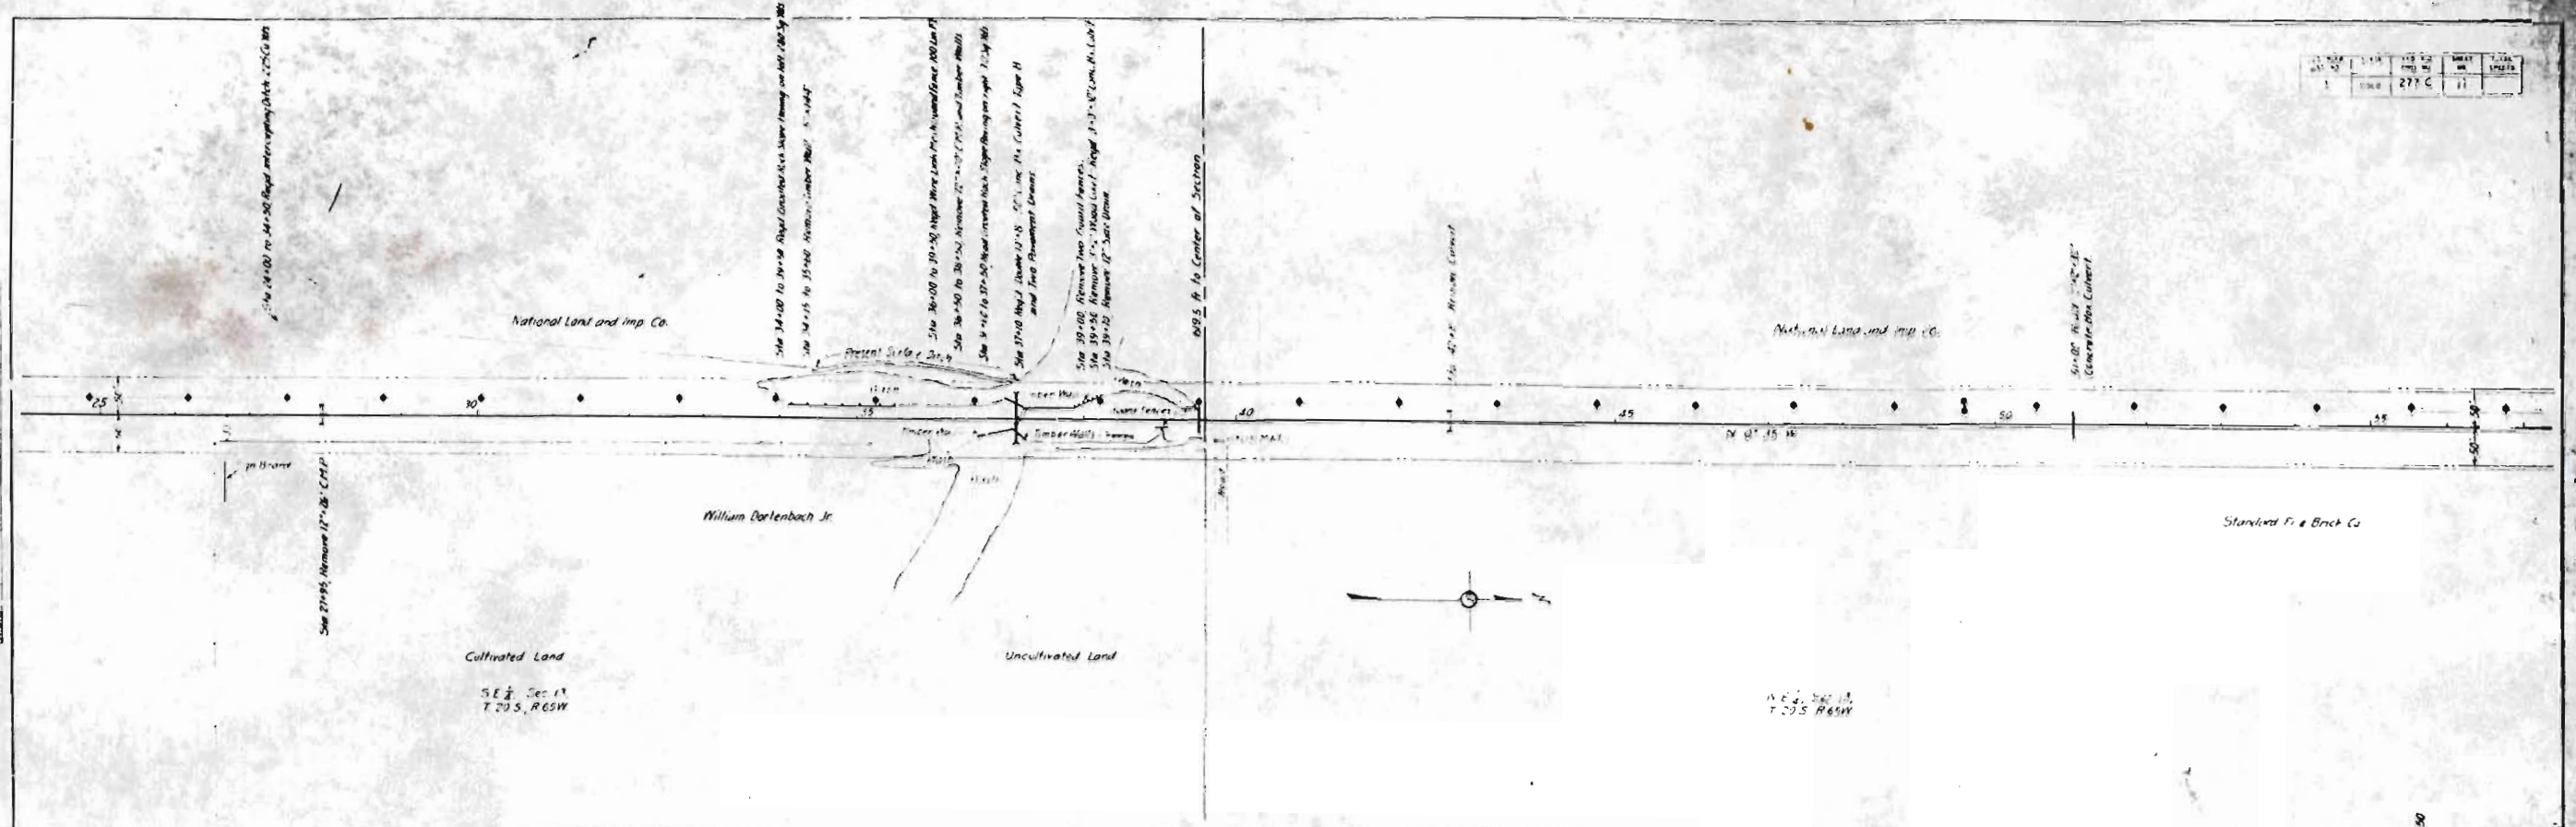


DATE	1864
BY	W. H. H. H.
CHECKED	W. H. H. H.
APPROVED	W. H. H. H.

15	20	25	30	35	40	45	50	55	60	65	70	75	80	85	90	95	100
1	2	3	4	5	6	7	8	9	10	11	12	13	14	15	16	17	18

PLAN
 SHEET NO. 1
 DATE 1/19/65
 PROJECT
 ROAD AND
 RAILROAD
 MAP OF
 THE
 STATE OF
 MISSISSIPPI

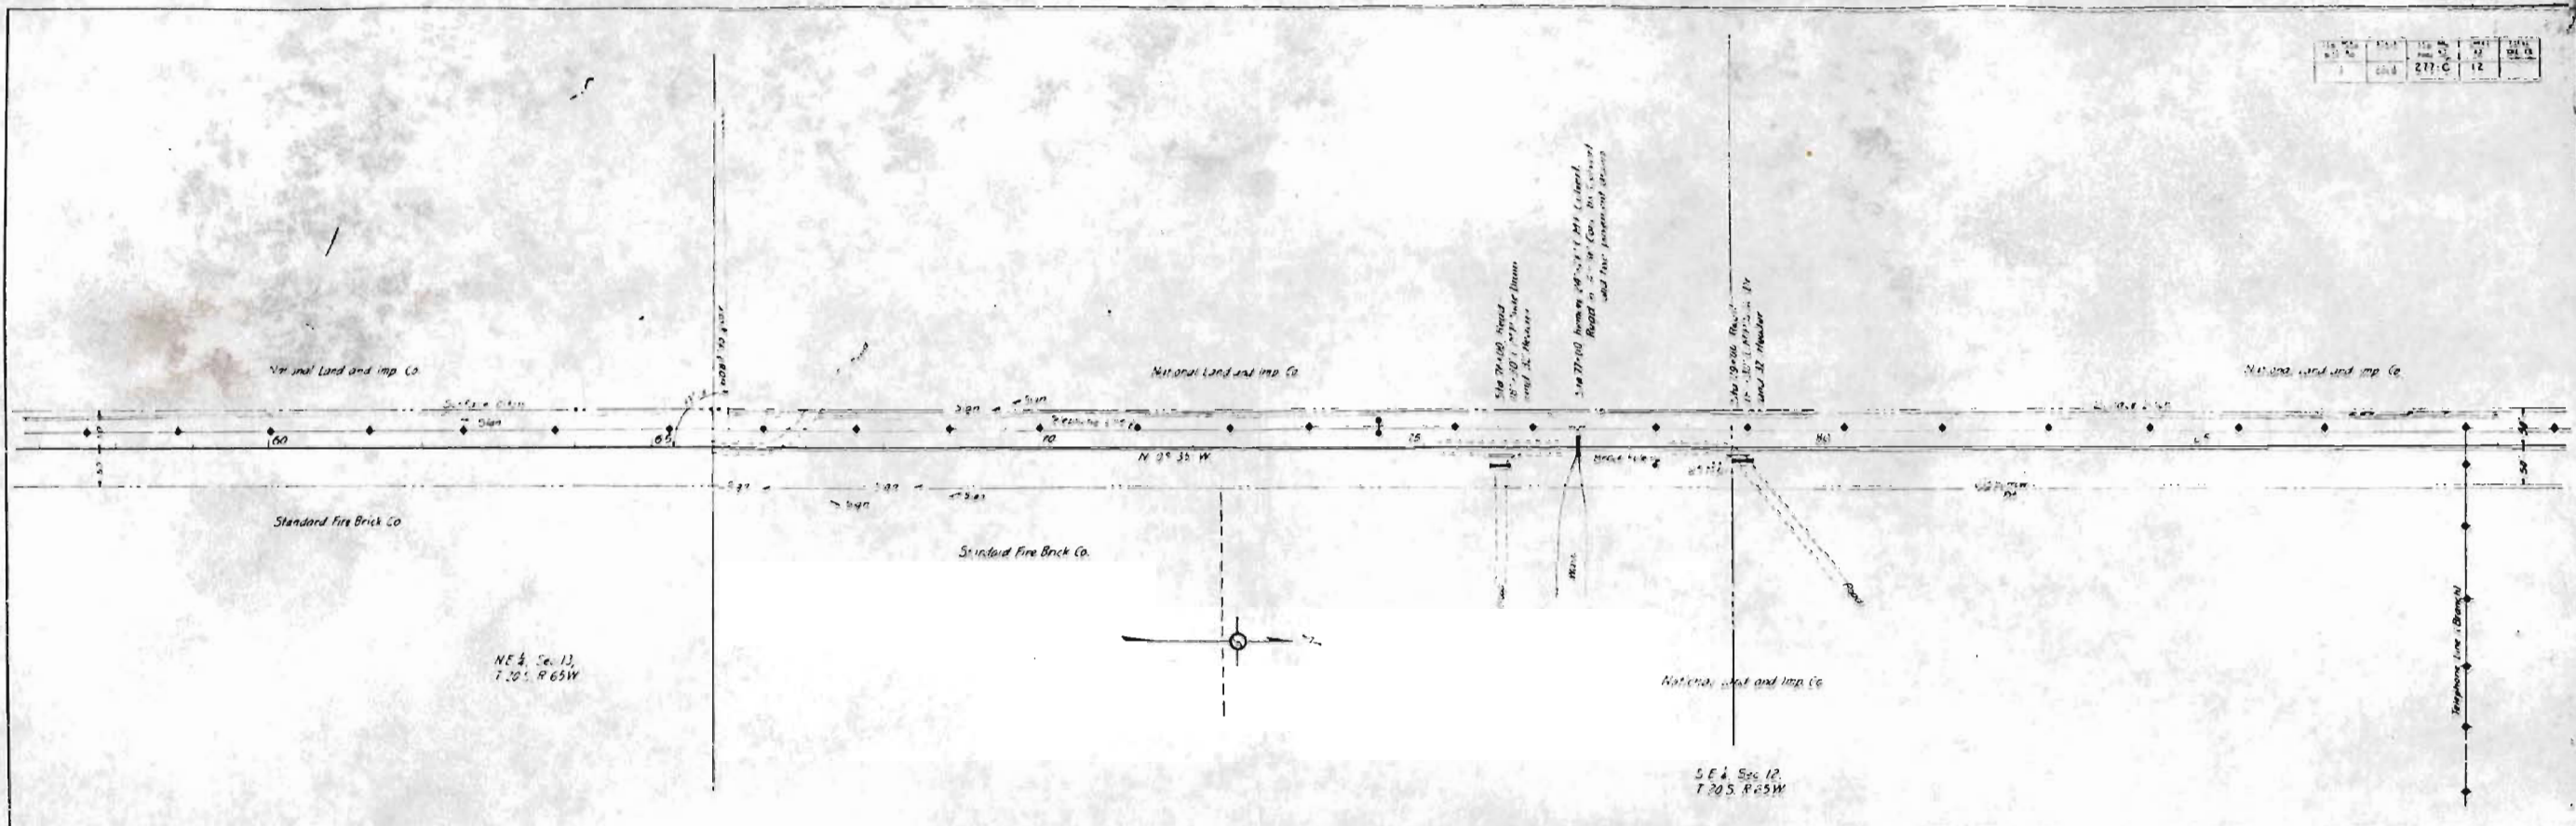

PROFILL
 SHEET NO. 1
 DATE 1/19/65
 PROJECT
 ROAD AND
 RAILROAD
 MAP OF
 THE
 STATE OF
 MISSISSIPPI


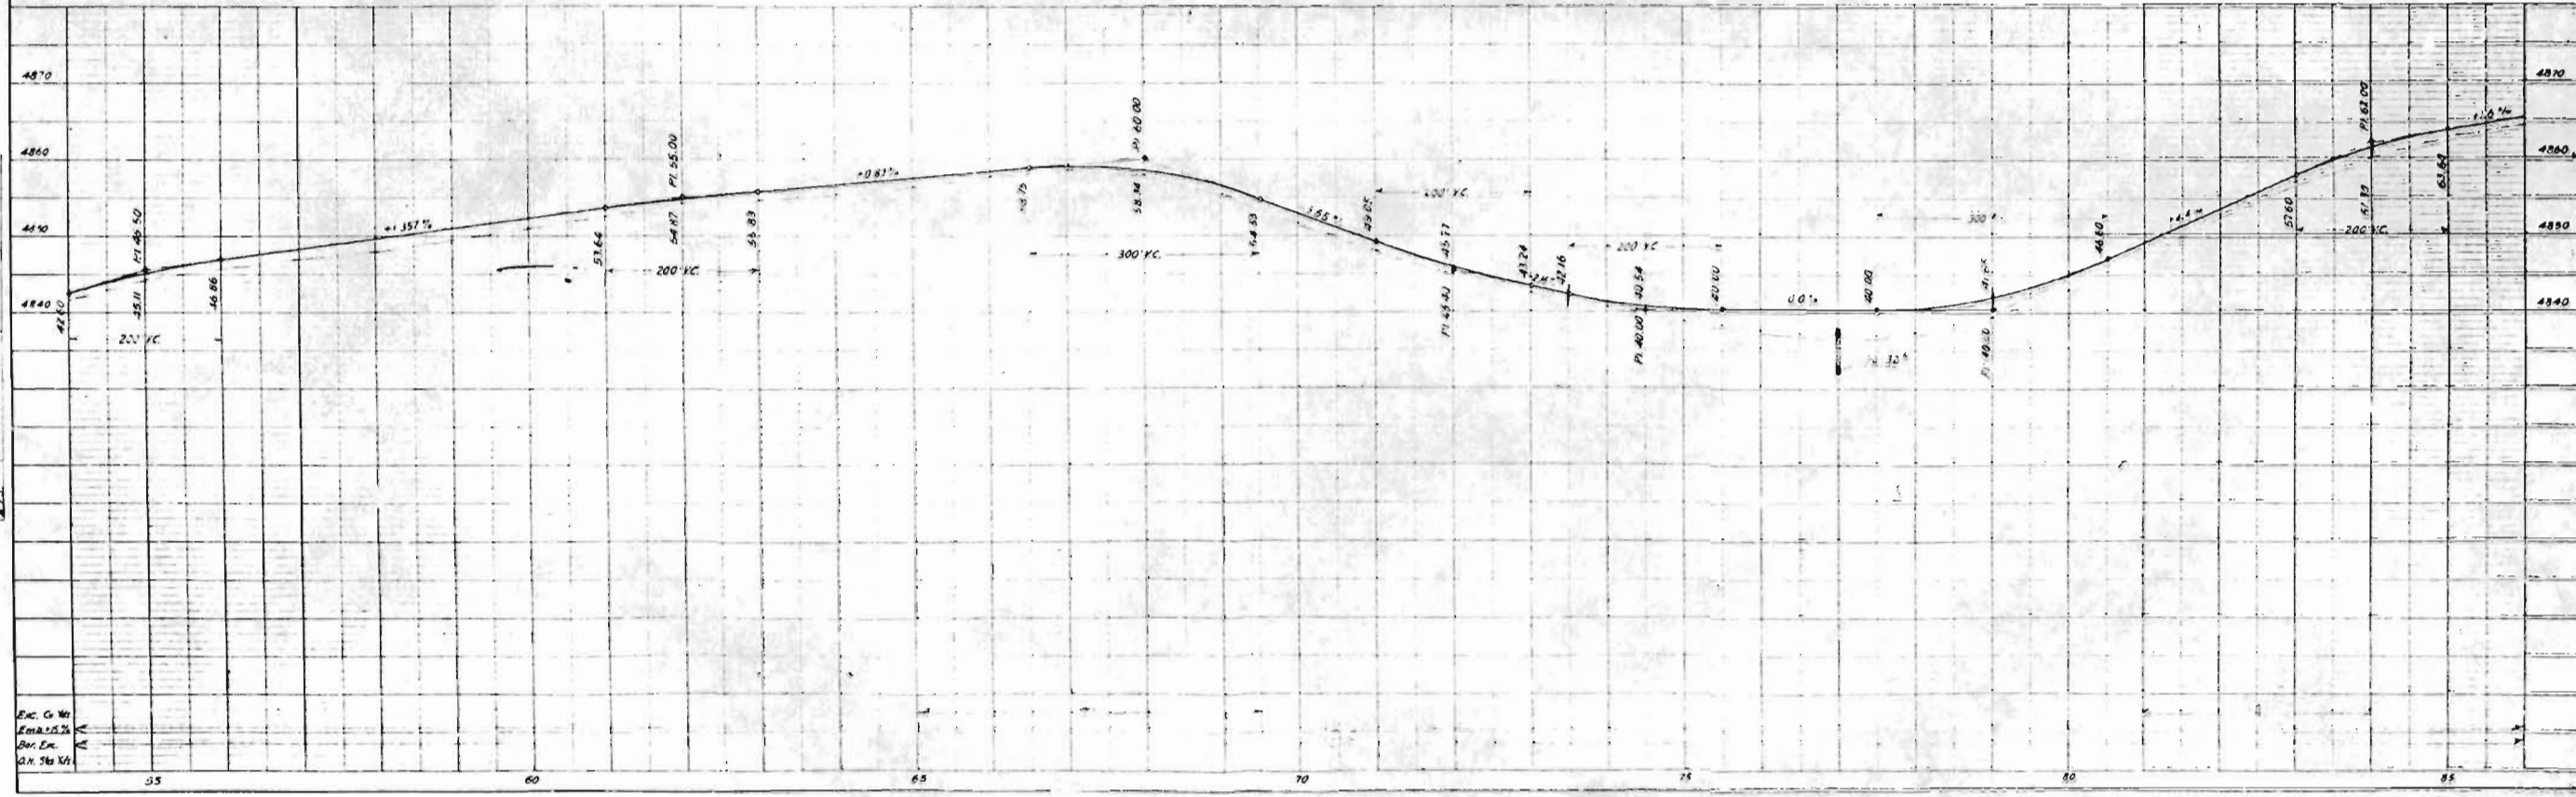


ENC. G. W.
 ENC. G. W.
 ENC. G. W.
 ENC. G. W.

PLAN	DATE
PROJECTED	
NOTED	
BY	
DATE	

PROFILE	DATE
PROJECTED	
NOTED	
BY	
DATE	

Per Rod	Stake	Per Rod	Stake
316.76	3	316.76	3

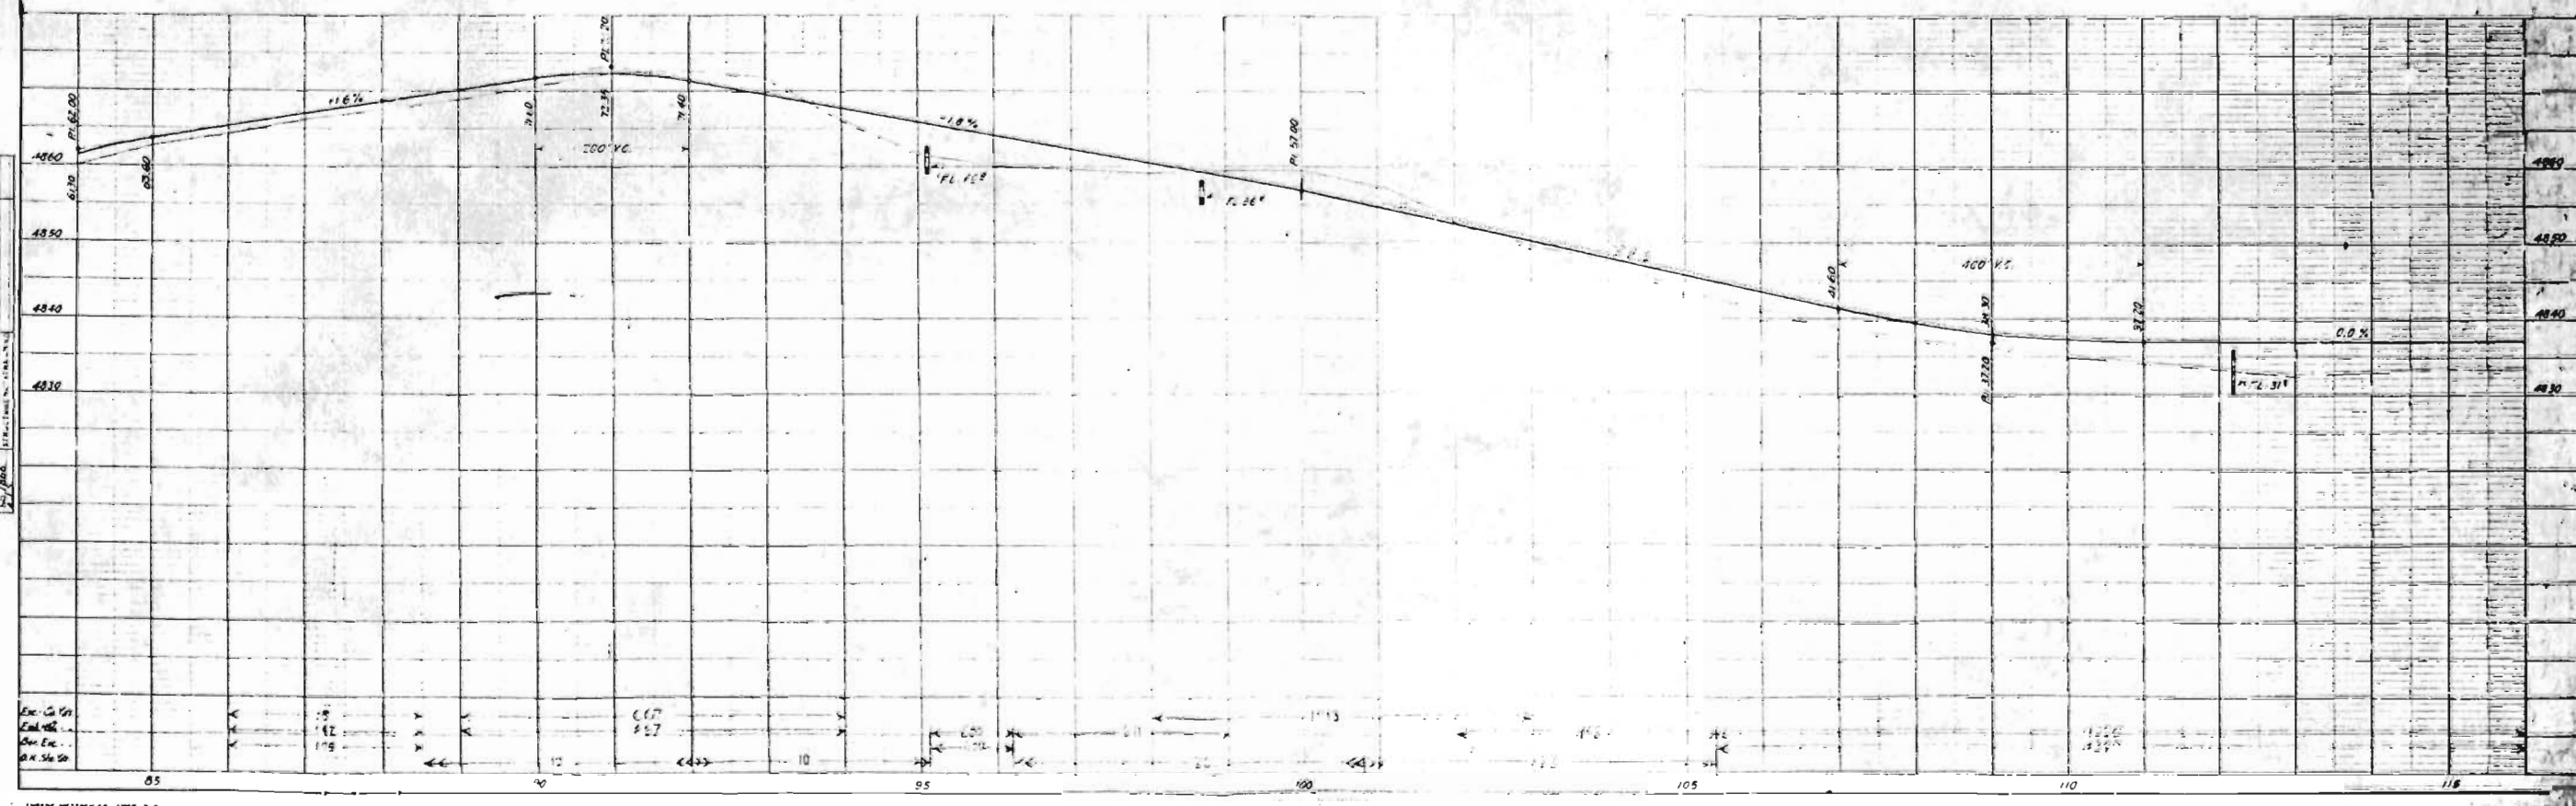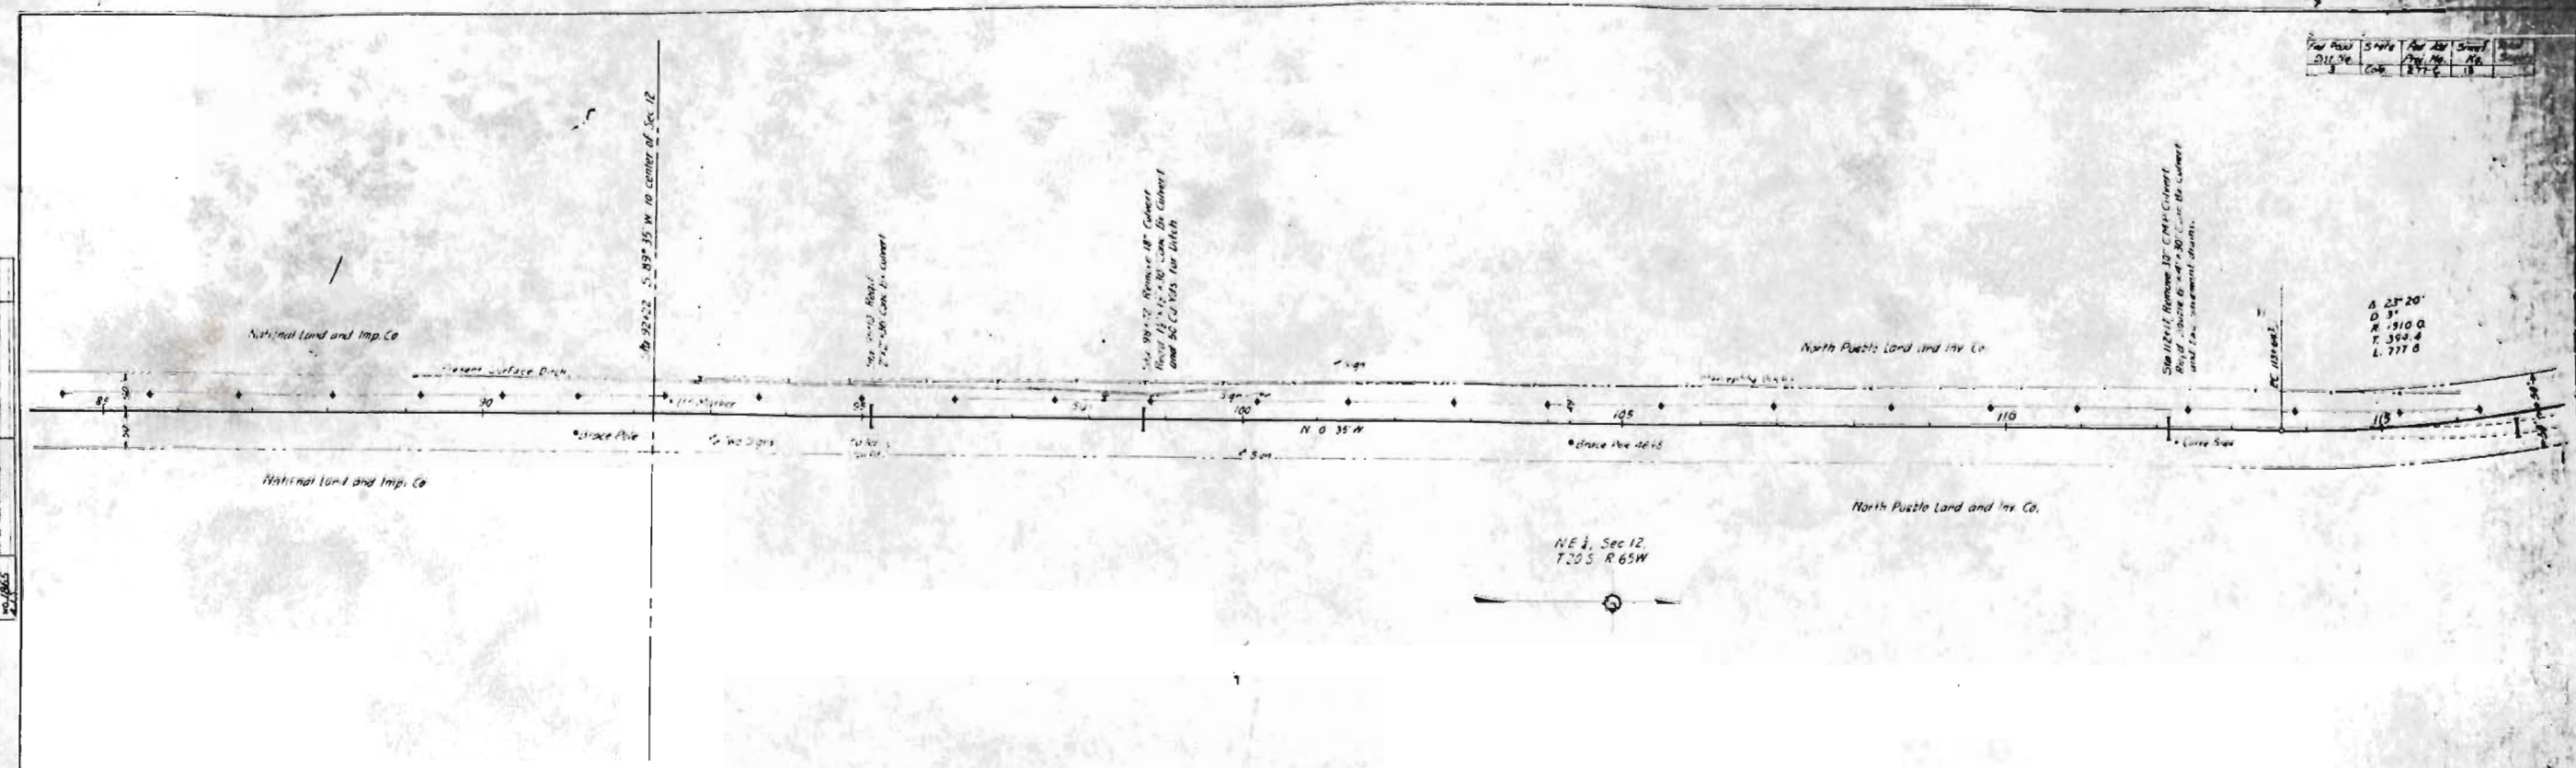

$$\delta_{\text{ext}} = \delta H = 2\pi \quad \mu \in W.$$

PROFILE	BY	DATE
SURVEYED PLATTED GRADES CHECKED S.M. N.T.D. STREET OF MOUNTAIN VIEW		

Revised Sept 4, 1928
Revised Nov 5, 1928
Revised Nov 14, 1928

PLAN.	APPROVED	BY	DATE
NOTE BOOK	AS ATTACHED		
10/28/65	ALL COMMENTS CHECKED		
	NOT IN WAY CHECKED		

PROFILE	APPROVED FILED JAN 10 1968 FBI - MOBILE	JAN 10 1968	JAN 10 1968
----------------	--	-------------	-------------




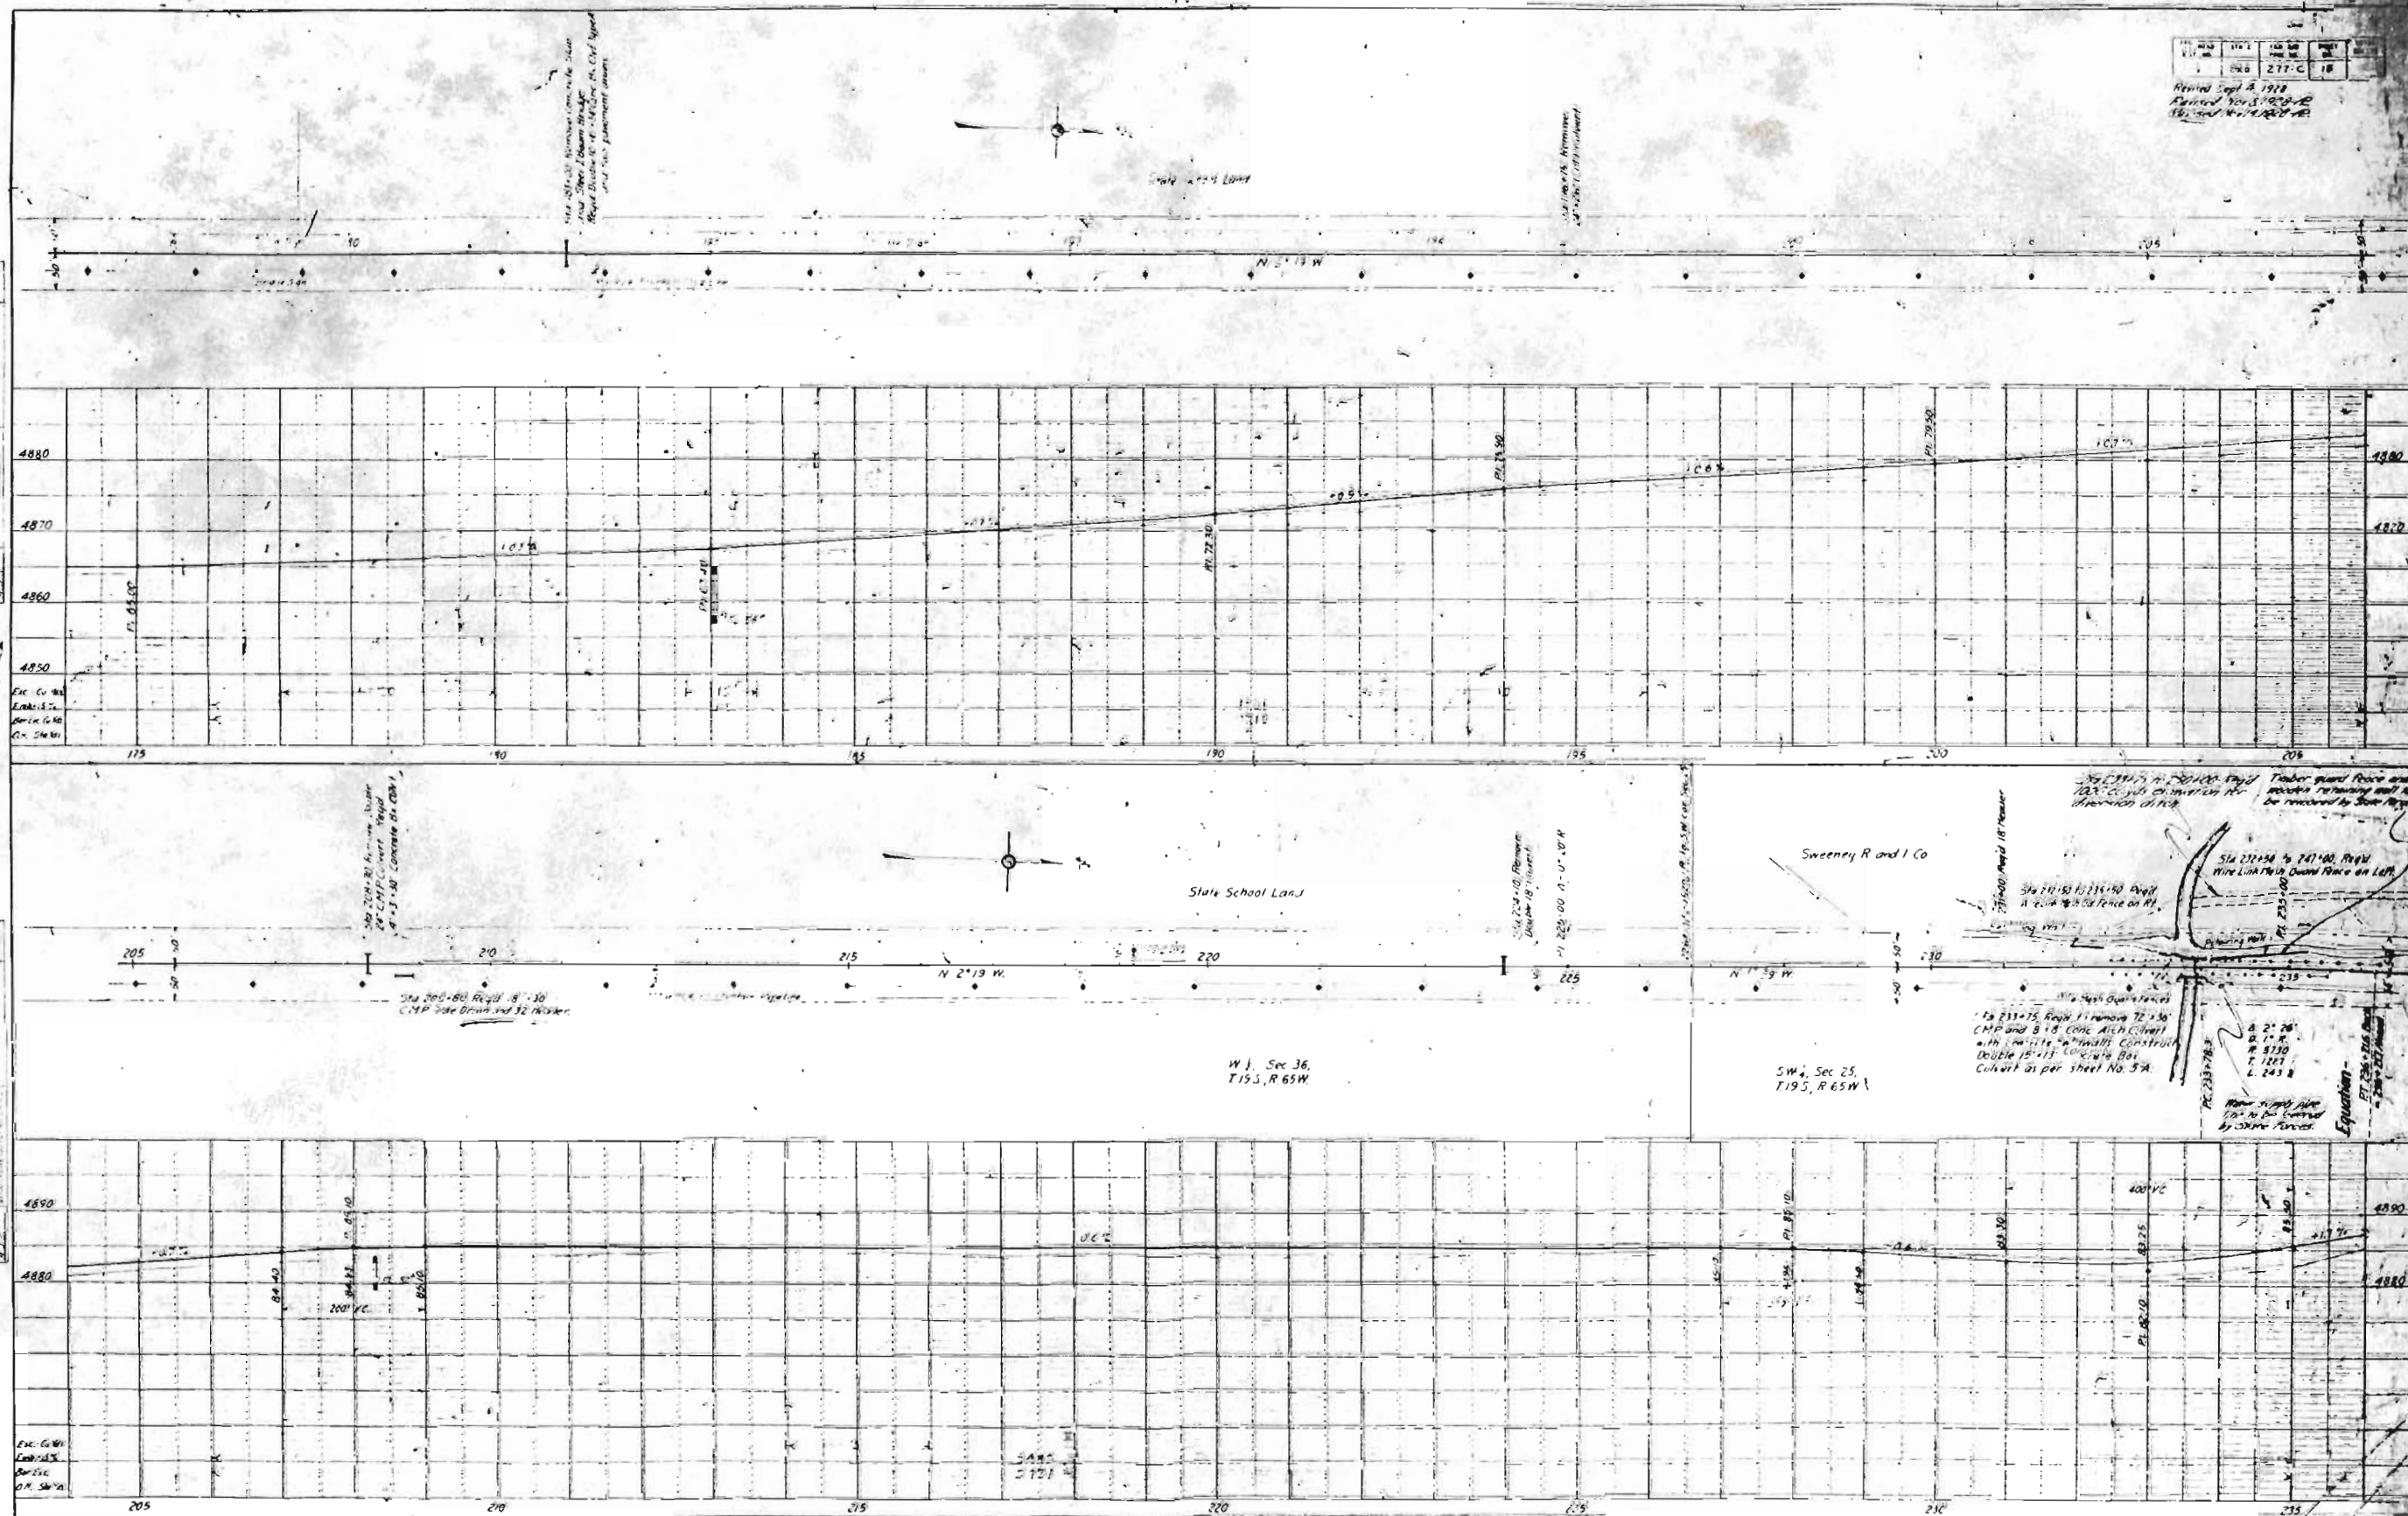


PLATE 2 - P. 84 P. 807

277-C
 15 ft
 Revised Sept. 4, 1928 A.J.S.

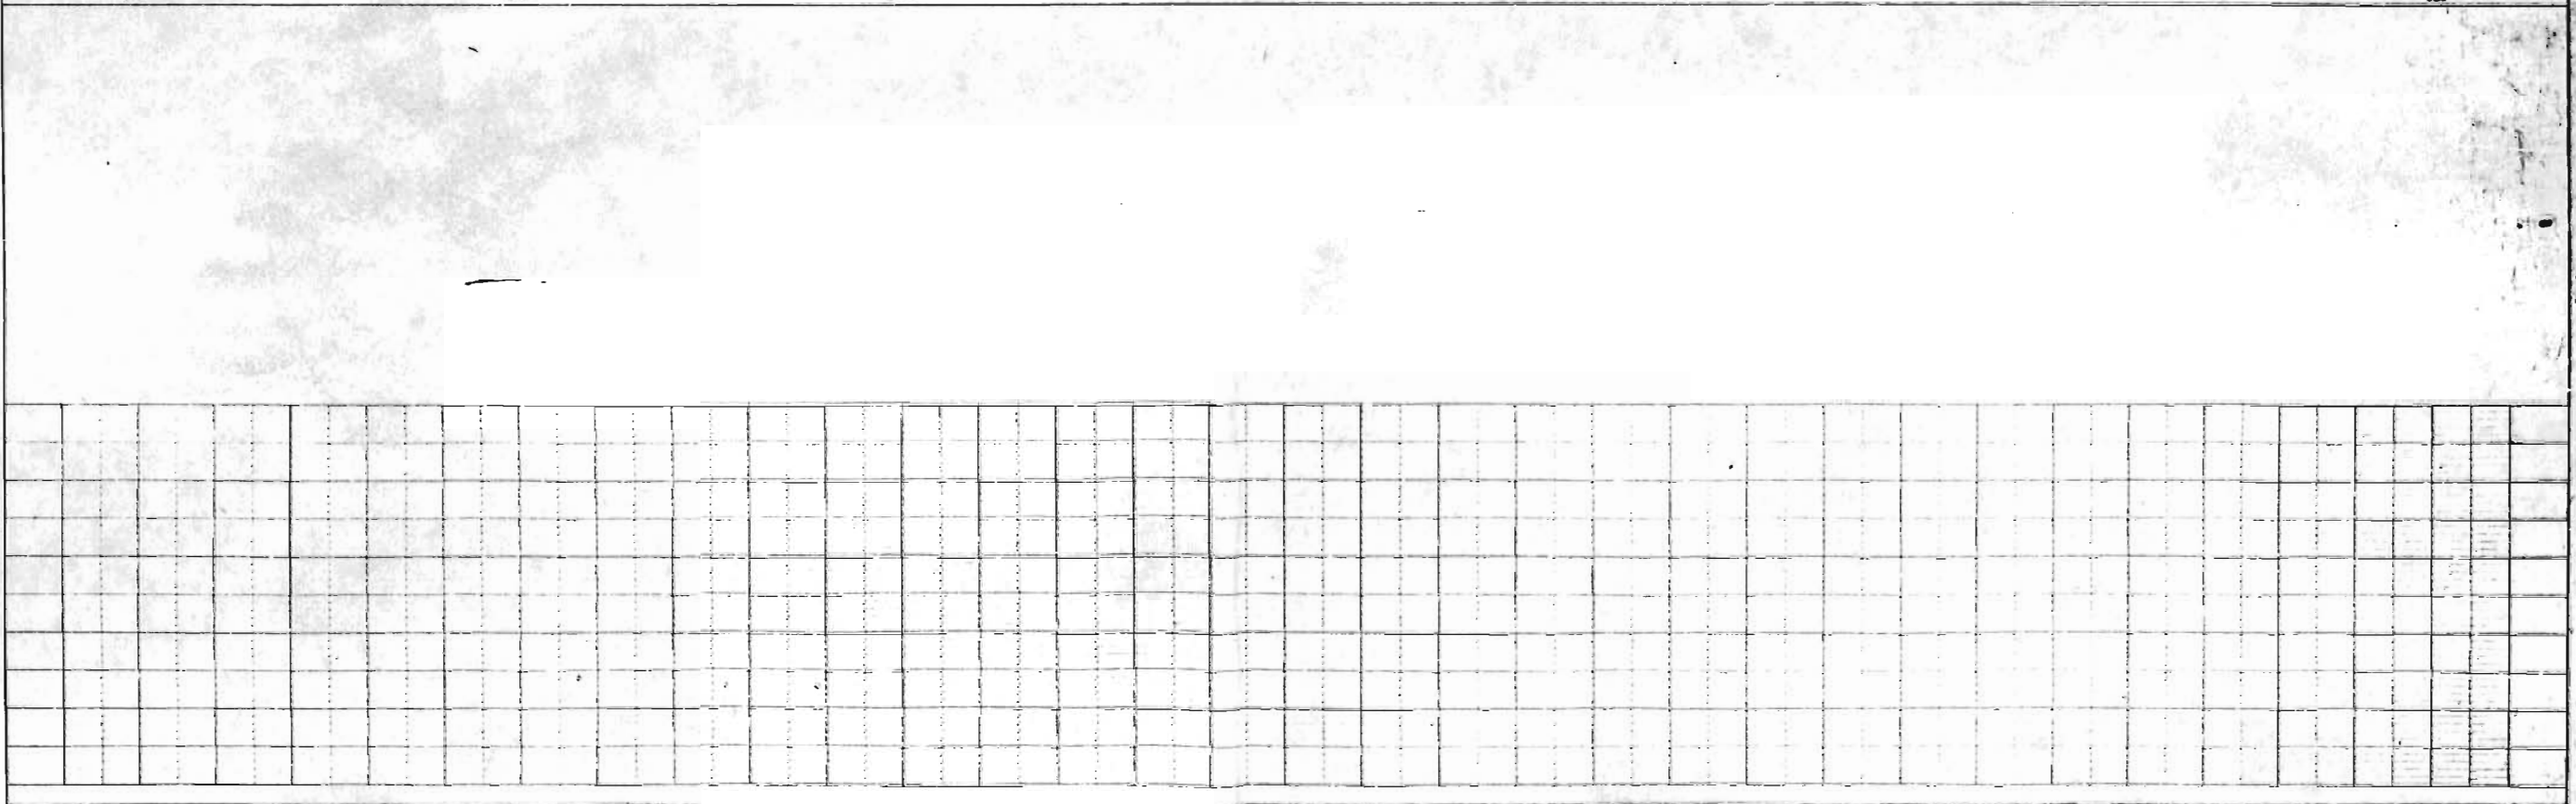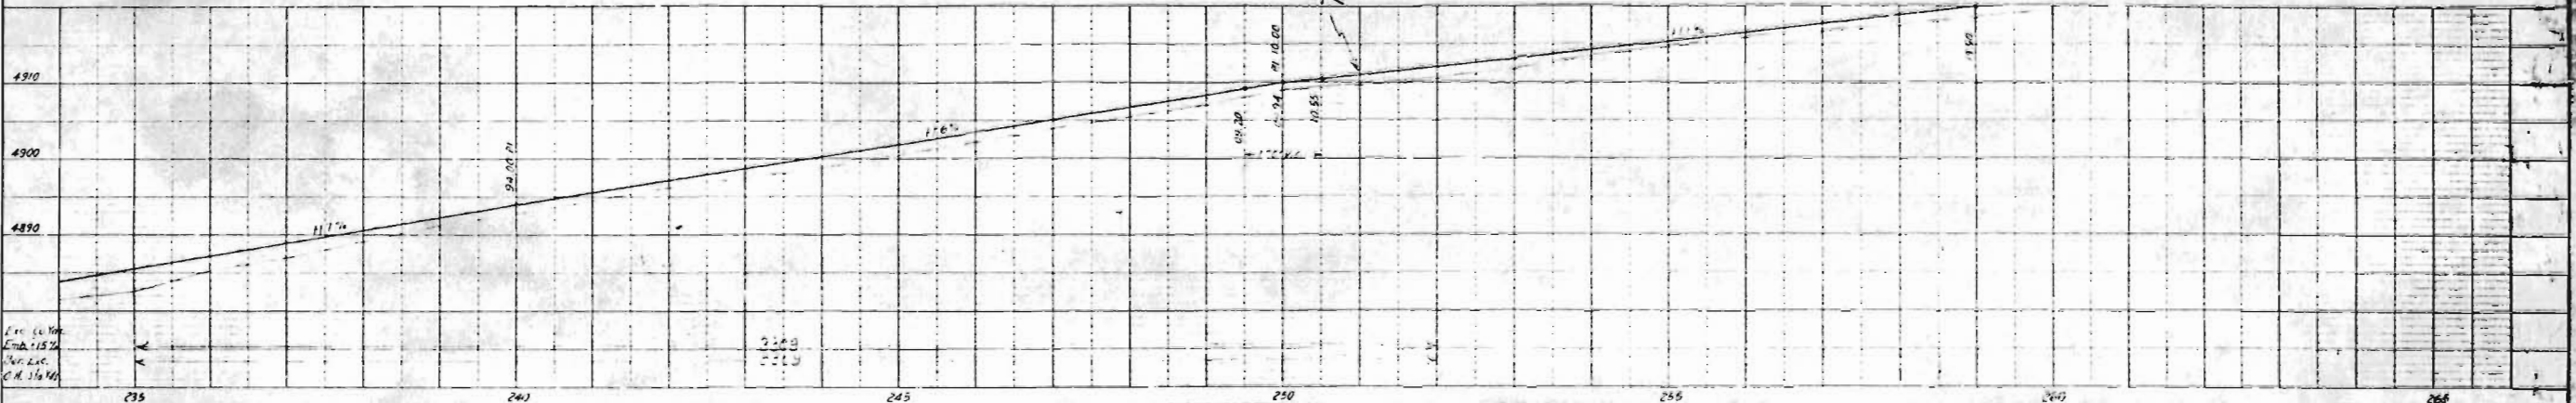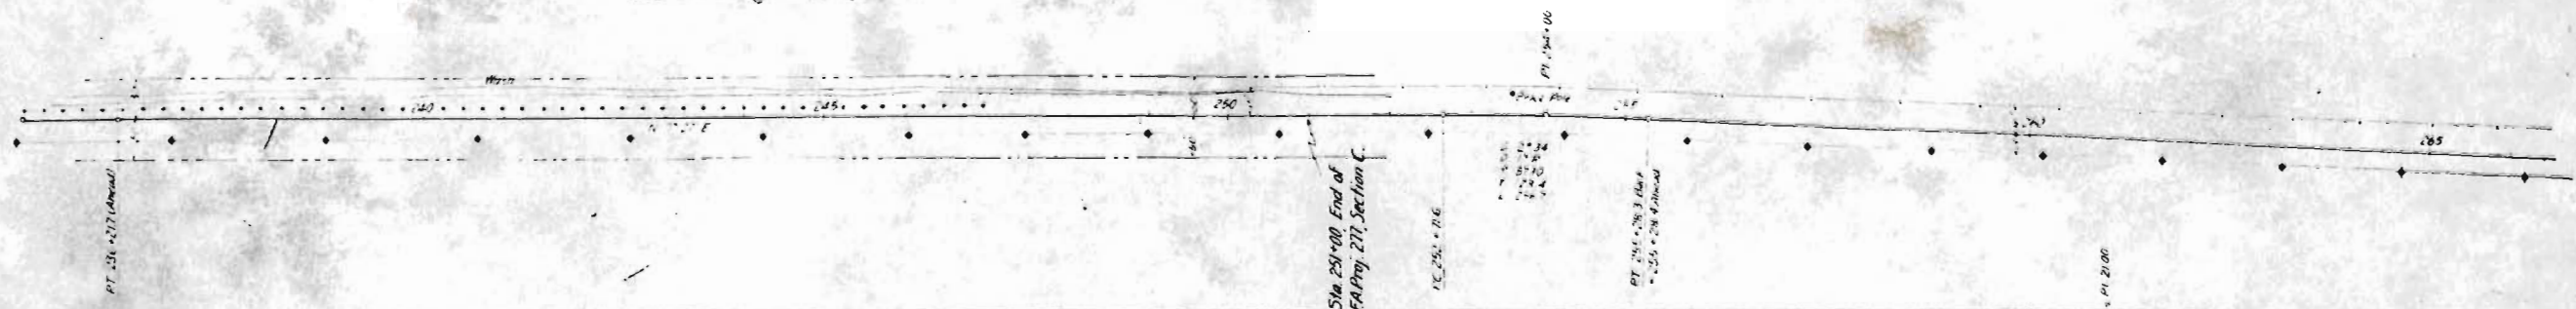

PLAN
 277-C
 15 ft
 Revised Sept. 4, 1928 A.J.S.

PROFILE
 277-C
 15 ft
 Revised Sept. 4, 1928 A.J.S.

FILE NO.	STATE	PROJECT NO.	SECTION
3	COLD	277C	31

Revised Sept. 4, 1928. A.J.T.

INDEX OF SHEETS

1. Title Sheet
2. Typical Cross Section of Improvement and Summary of Quantities
3. Standard Concrete Box Culvert M-103-B
4. M-10-B
5. M-6-B
6. M-104-A
7. Standard Paving Drain M-3-A
8. Standard Guard Fence
9. Barbed Wire Fence and Project Marker
- 10-15a. Plan and Profile Sheets
- 16-32. Cross Section Sheets
33. 15'x13' Double Concrete Box Culvert


COLORADO STATE HIGHWAY DEPARTMENT PLAN AND PROFILE OF PROPOSED FEDERAL AID PROJECT NO. 277 C STATE HIGHWAY NO. 1 PUEBLO COUNTY

CONVENTIONAL SIGNS

- Center Line of Improvement
- Fences
- Telephone Pole Line
- Railroad Tracks

ROW

SCALES
ON PLAN. 1 IN. = 100 FT.
ON PROFILE 1 IN. = 100 FT. HORIZONTAL
1 IN. = 10 FT. VERTICAL
GRADE LINE ON PROFILE IS SHOWN AS GRADE OF FINISHED ROAD
GROSS LENGTH OF PROJECT 25080.8 FT. = 4.750 MILES.
NET LENGTH OF PROJECT DO.

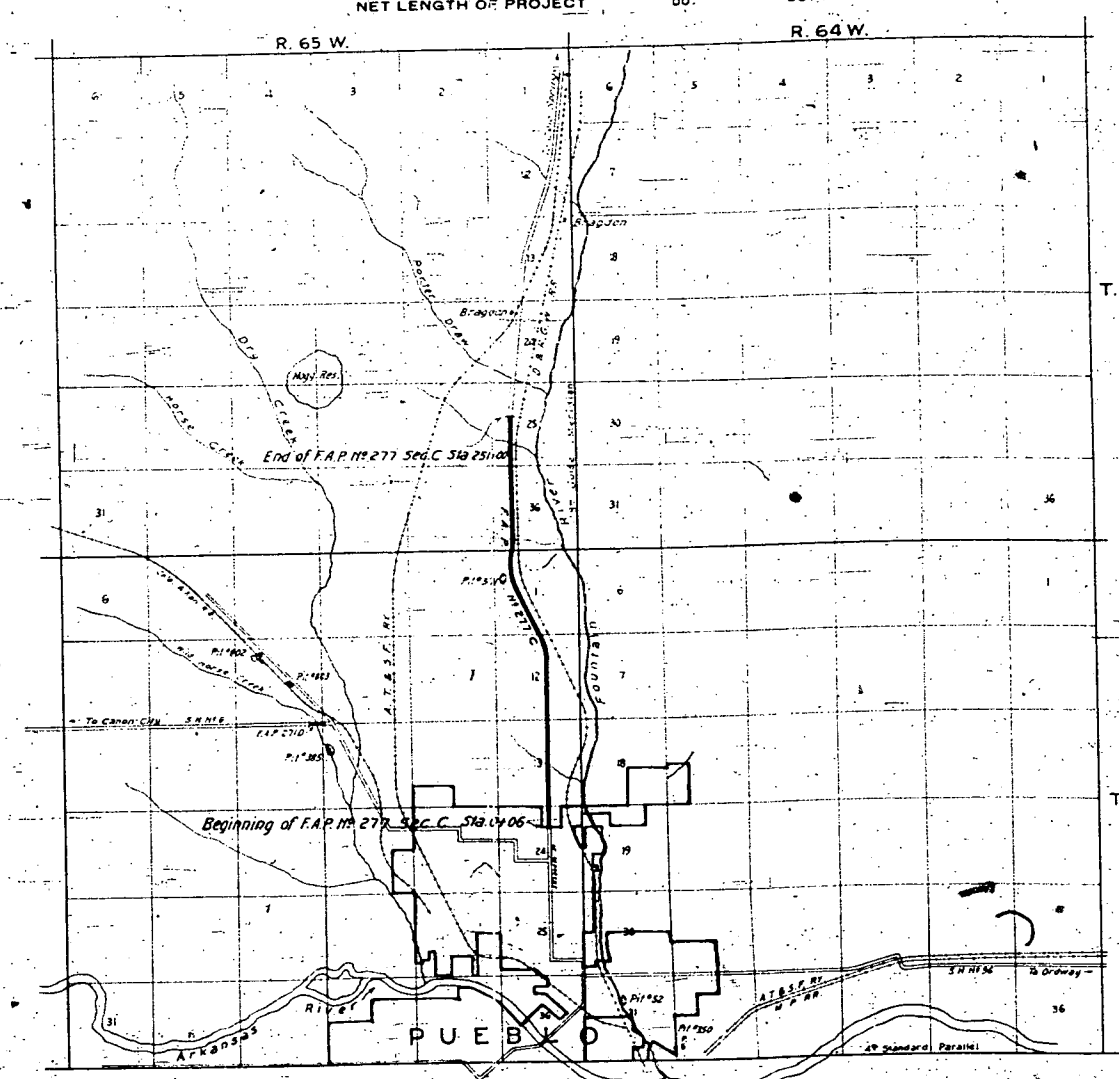



I-25

6/22/28

RECOMMENDED FOR APPROVAL
[Signature]
DIST. ENGR. BUREAU PUBLIC WORKS
RECOMMENDED FOR APPROVAL
[Signature]
CHIEF ENGR. BUREAU PUBLIC WORKS
APPROVED
DIRECTOR BUREAU PUBLIC WORKS

FEED ROAD CHRT. NO.	STATE	FEED AND PROG. NO.	FEED NO.	FEED NO.
3	COLO	ET7-C	3	

No 63029 A13
 No 6428 A13
 No 9 + 10 A13
 No 1182 A13
 No 1182 A13

  

Station	Aluminum Pins Lin. Ft.	New Seams Lin. Ft.
0+06 to 169+50 Both Sides		33 900
26+50 to 39+50	1 300	
93+00 to 147+50	5 450	
169+50 to 177+00 Right Side		750
177+00 to 251+00 Both Sides		14 800
177+00 to 224+50	4 750	
164+50 to 169+50	500	
Totals	12 300	49 450

60 *How to be Done and Allowed to be Permitted by State Force:
Detour Lump Sum*

All excavations beyond limits of typical cross section shown on Sheet No. 2, except special items of excavation indicated on surfacing, is to be classed and paid for as Borrow Excavation. Unless otherwise noted, no material is to be removed or available on the right of way within the free main ditches.

Grading quantities in profile are to be considered approximately only.

No headwalls are to be placed on side drain culverts.

All graded rock slope paving is to be one ft thick.


All curves and offsets provided for are to be super-elevated to a maximum of 0.25 ft.

The change from standard curve to super-elevated section is to proceed gradually over a distance of 120 ft, half on curve and half on approaching tangent.

- One Project Marker
- No Federal Aid Requested

Structural Excavation is estimated to be 95% Common and 5% Rock, each of which is estimated to be 75% dry and 25% wet, except structure 1st Sta 283+75 which is classified on Sheet 5a.


PROFILE	W	DATE
WENT TO		
NOTED		
CAUSE CHANGED		
8 M3 NOTED		
STRUCTURE NOTING CHD.		

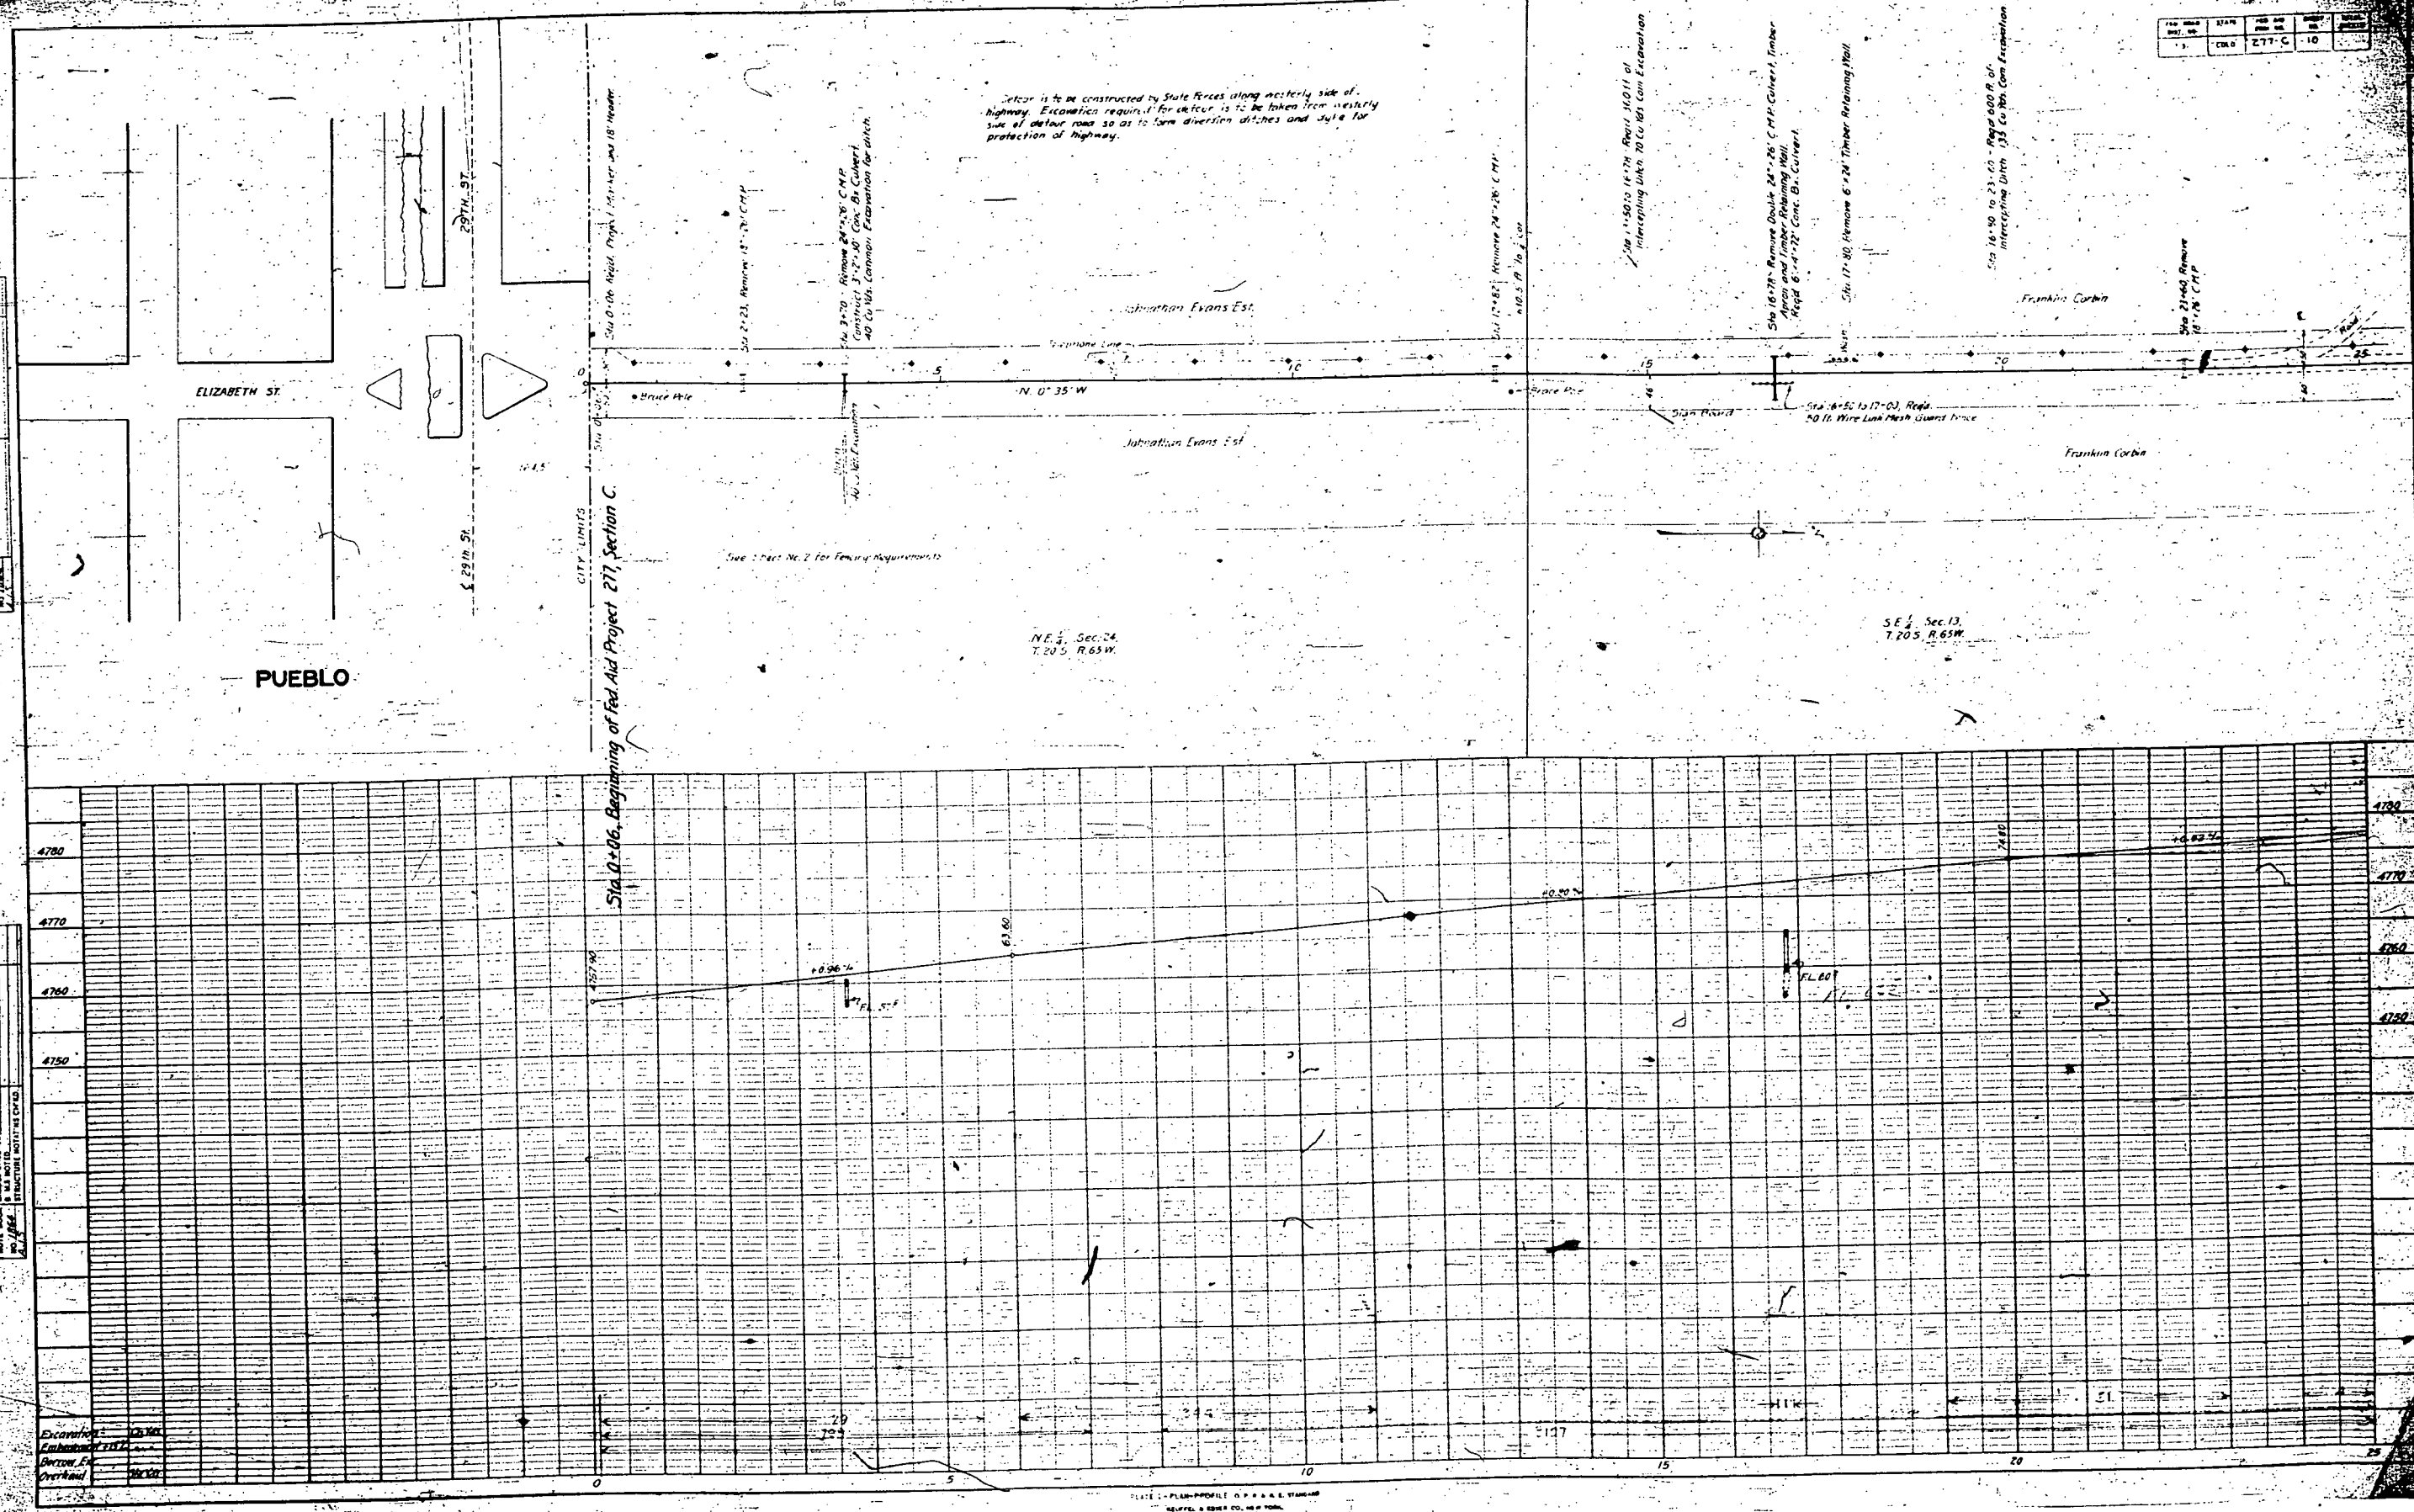

100-200-0 2007-00	STAFF	100-200-0 2007-00	2007-00	2007-00
100-200-0 2007-00	2007-00	2007-00	2007-00	2007-00

PLAN	DATE	BY	CHECKED
10/1/54	10/1/54	W. J. G. H.	W. J. G. H.

PROFILE	DATE	BY	CHECKED
10/1/54	10/1/54	W. J. G. H.	W. J. G. H.

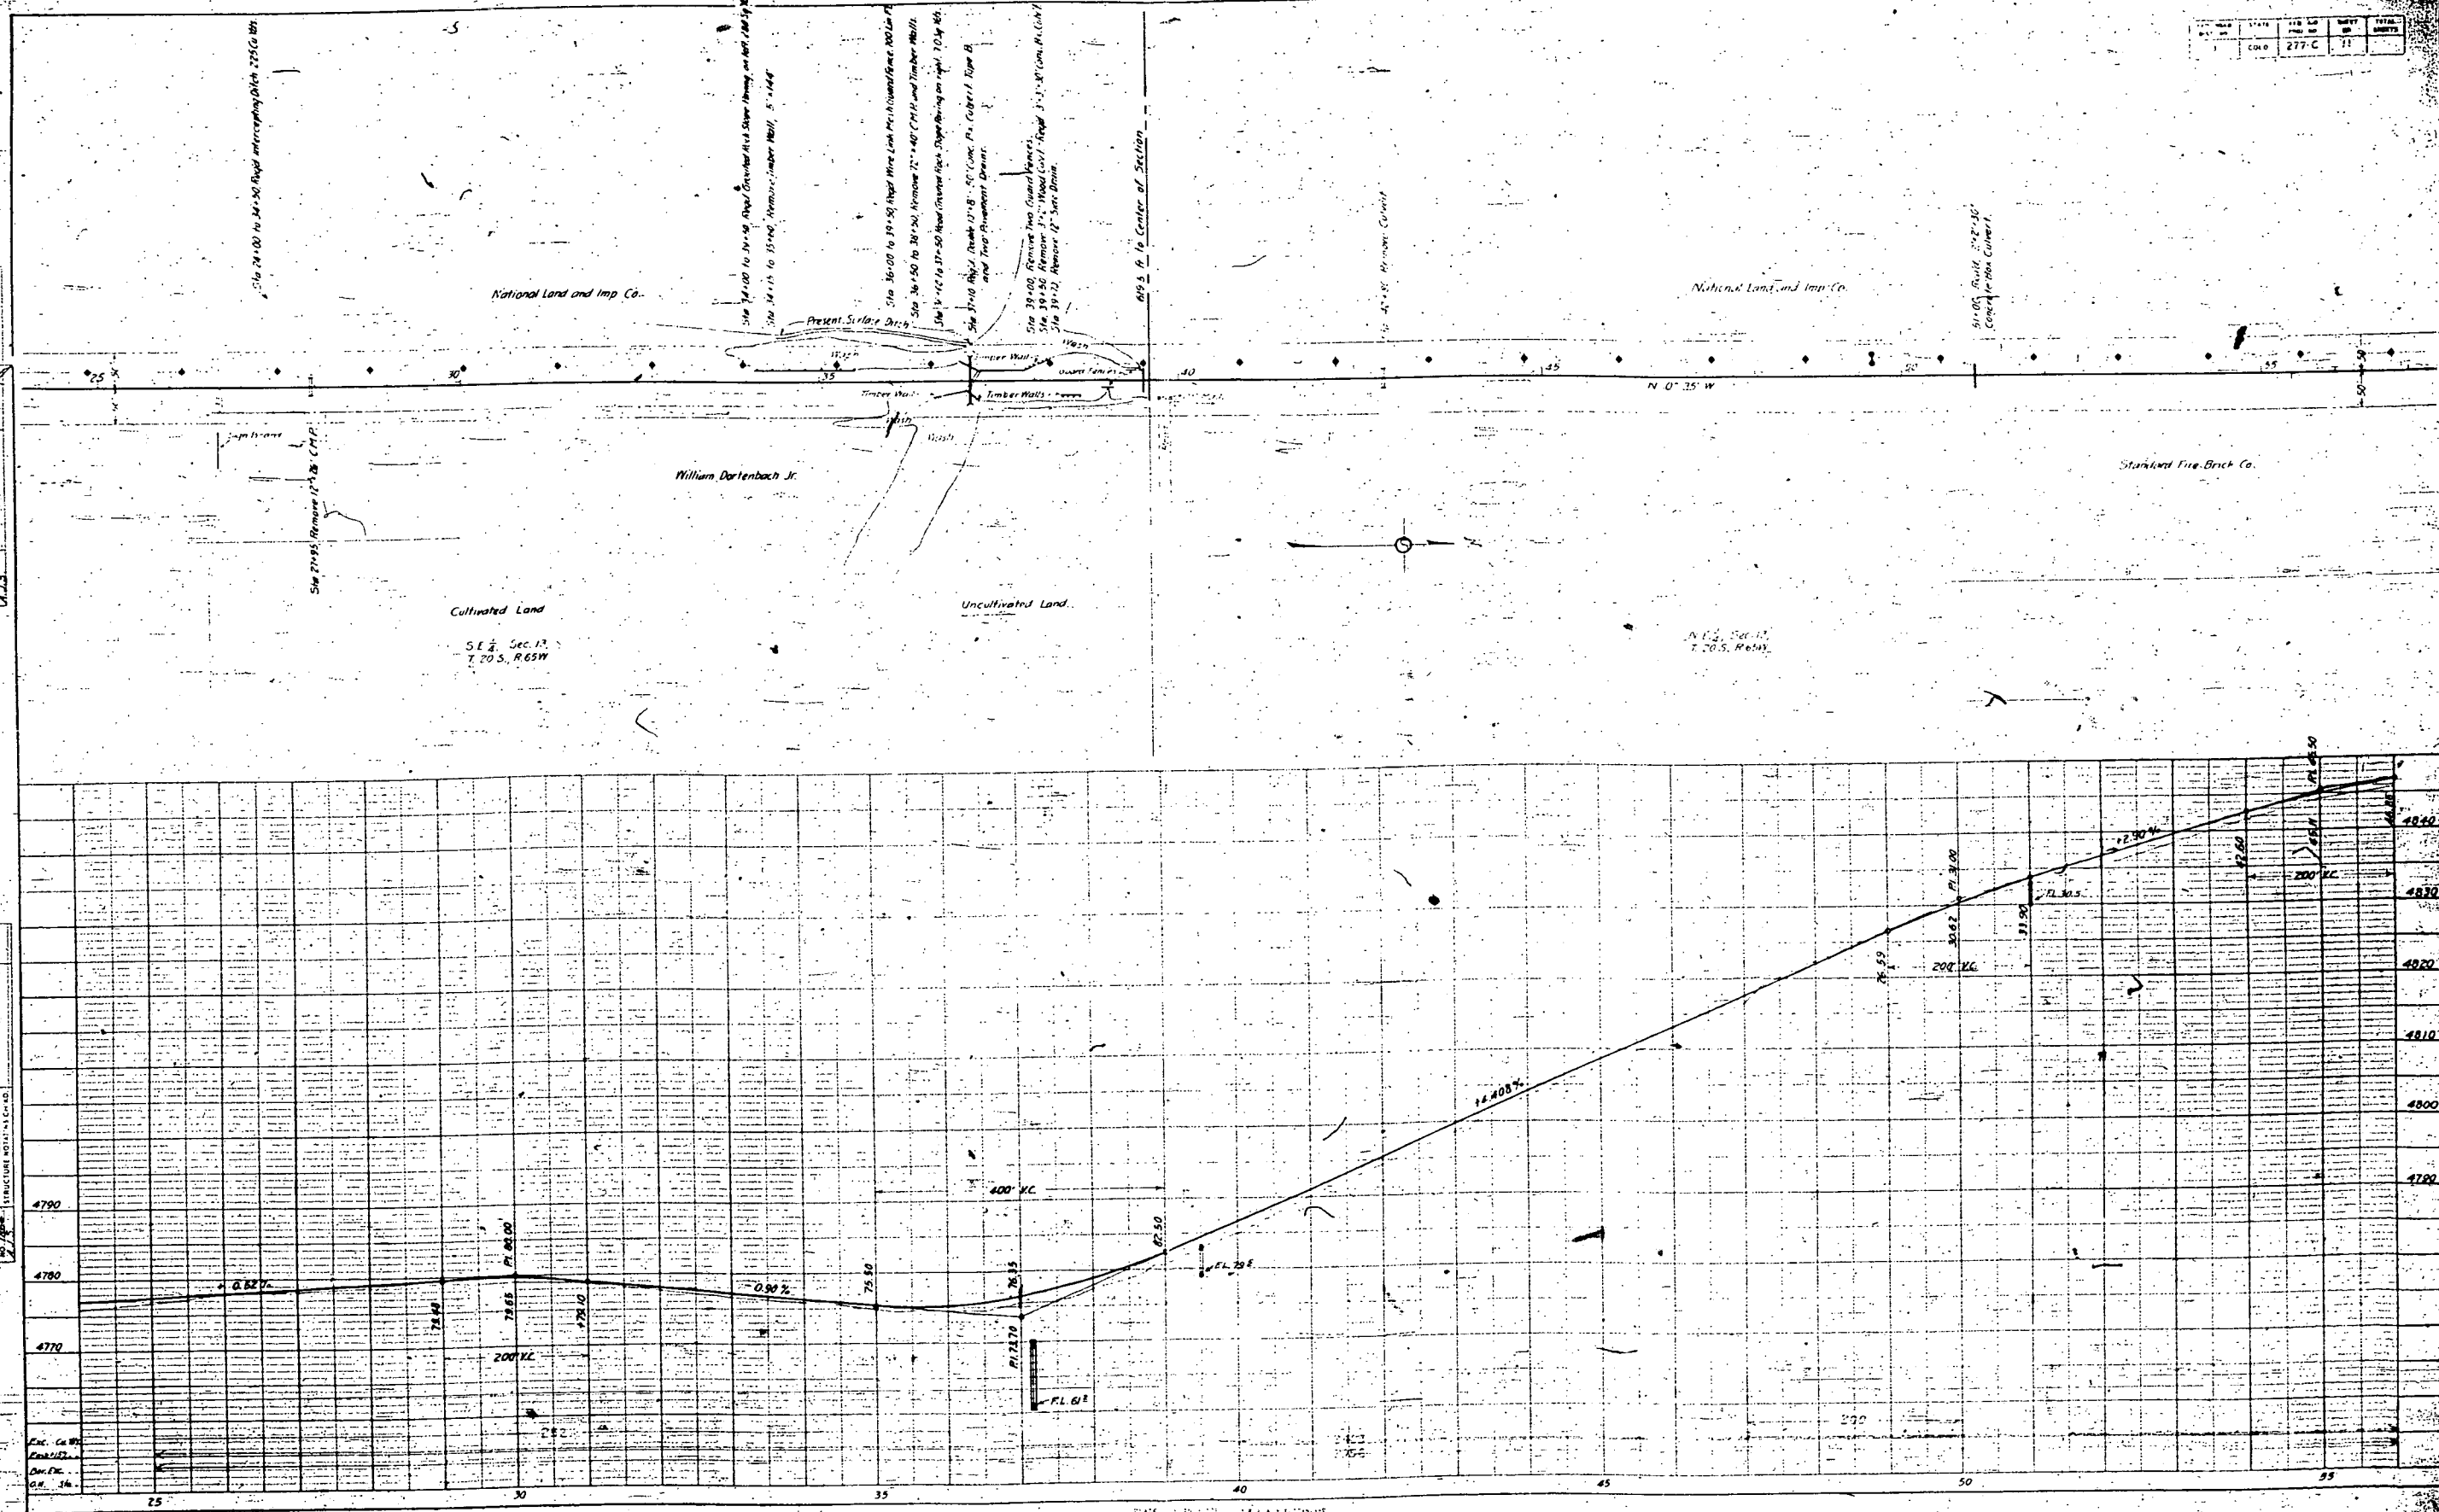


DATE	BY	CHECKED	DATE	BY	CHECKED
10/1/54	W. J. G. H.	W. J. G. H.	10/1/54	W. J. G. H.	W. J. G. H.

FILE NO.	STATE	SECTION	SHEET	TOTAL SHEETS
1	COLO.	277-C	12	

PLAN	REVISION	DATE
1	REVISED	10/10/27
2	REVISED	10/10/27
PROFILE	REVISION	DATE
1	REVISED	10/10/27
2	REVISED	10/10/27
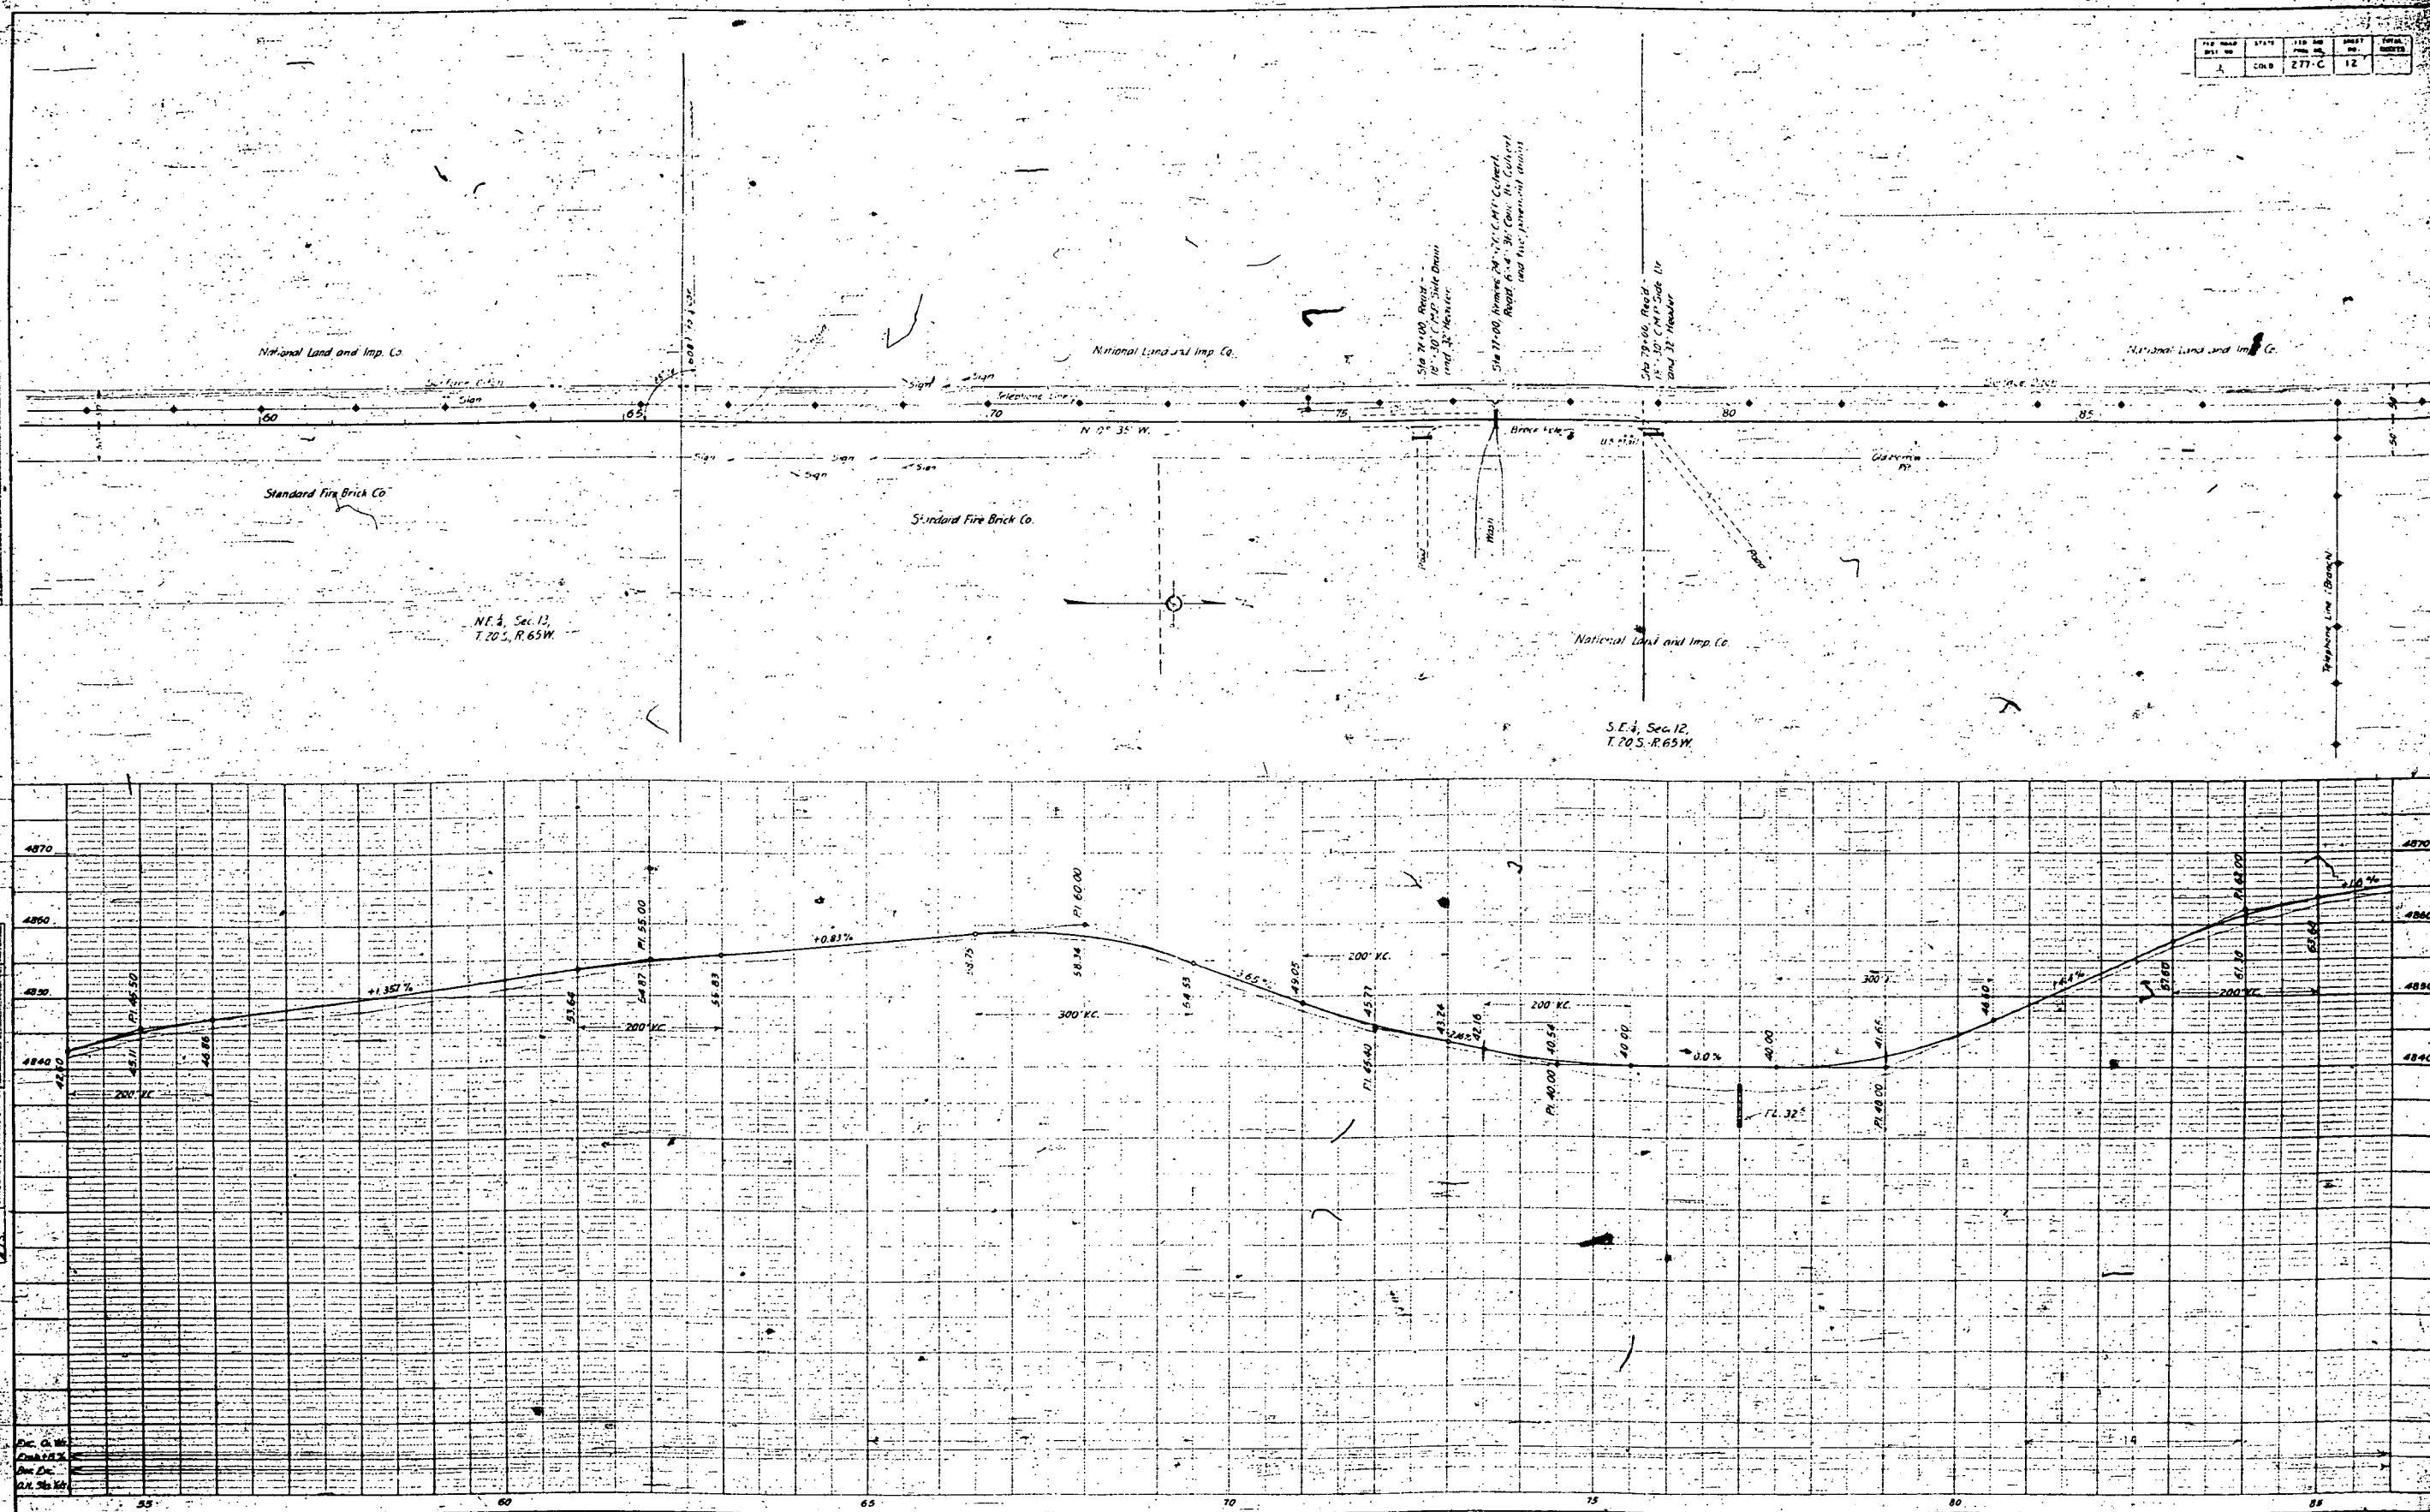

Post	Sta	Alt	Dist
1	0+00	457.2	0.00
2	0+10	457.2	10.00
3	0+20	457.2	20.00
4	0+30	457.2	30.00
5	0+40	457.2	40.00
6	0+50	457.2	50.00
7	0+60	457.2	60.00
8	0+70	457.2	70.00
9	0+80	457.2	80.00
10	0+90	457.2	90.00
11	1+00	457.2	100.00
12	1+10	457.2	110.00
13	1+20	457.2	120.00
14	1+30	457.2	130.00
15	1+40	457.2	140.00
16	1+50	457.2	150.00
17	1+60	457.2	160.00
18	1+70	457.2	170.00
19	1+80	457.2	180.00
20	1+90	457.2	190.00
21	2+00	457.2	200.00
22	2+10	457.2	210.00
23	2+20	457.2	220.00
24	2+30	457.2	230.00
25	2+40	457.2	240.00
26	2+50	457.2	250.00
27	2+60	457.2	260.00
28	2+70	457.2	270.00
29	2+80	457.2	280.00
30	2+90	457.2	290.00
31	3+00	457.2	300.00
32	3+10	457.2	310.00
33	3+20	457.2	320.00
34	3+30	457.2	330.00
35	3+40	457.2	340.00
36	3+50	457.2	350.00
37	3+60	457.2	360.00
38	3+70	457.2	370.00
39	3+80	457.2	380.00
40	3+90	457.2	390.00
41	4+00	457.2	400.00
42	4+10	457.2	410.00
43	4+20	457.2	420.00
44	4+30	457.2	430.00
45	4+40	457.2	440.00
46	4+50	457.2	450.00
47	4+60	457.2	460.00
48	4+70	457.2	470.00
49	4+80	457.2	480.00
50	4+90	457.2	490.00
51	5+00	457.2	500.00
52	5+10	457.2	510.00
53	5+20	457.2	520.00
54	5+30	457.2	530.00
55	5+40	457.2	540.00
56	5+50	457.2	550.00
57	5+60	457.2	560.00
58	5+70	457.2	570.00
59	5+80	457.2	580.00
60	5+90	457.2	590.00
61	6+00	457.2	600.00
62	6+10	457.2	610.00
63	6+20	457.2	620.00
64	6+30	457.2	630.00
65	6+40	457.2	640.00
66	6+50	457.2	650.00
67	6+60	457.2	660.00
68	6+70	457.2	670.00
69	6+80	457.2	680.00
70	6+90	457.2	690.00
71	7+00	457.2	700.00
72	7+10	457.2	710.00
73	7+20	457.2	720.00
74	7+30	457.2	730.00
75	7+40	457.2	740.00
76	7+50	457.2	750.00
77	7+60	457.2	760.00
78	7+70	457.2	770.00
79	7+80	457.2	780.00
80	7+90	457.2	790.00
81	8+00	457.2	800.00
82	8+10	457.2	810.00
83	8+20	457.2	820.00
84	8+30	457.2	830.00
85	8+40	457.2	840.00
86	8+50	457.2	850.00
87	8+60	457.2	860.00
88	8+70	457.2	870.00
89	8+80	457.2	880.00
90	8+90	457.2	890.00
91	9+00	457.2	900.00
92	9+10	457.2	910.00
93	9+20	457.2	920.00
94	9+30	457.2	930.00
95	9+40	457.2	940.00
96	9+50	457.2	950.00
97	9+60	457.2	960.00
98	9+70	457.2	970.00
99	9+80	457.2	980.00
100	9+90	457.2	990.00
101	10+00	457.2	1000.00
102	10+10	457.2	1010.00
103	10+20	457.2	1020.00
104	10+30	457.2	1030.00
105	10+40	457.2	1040.00
106	10+50	457.2	1050.00
107	10+60	457.2	1060.00
108	10+70	457.2	1070.00
109	10+80	457.2	1080.00
110	10+90	457.2	1090.00
111	11+00	457.2	1100.00
112	11+10	457.2	1110.00
113	11+20	457.2	1120.00
114	11+30	457.2	1130.00
115	11+40	457.2	1140.00
116	11+50	457.2	1150.00
117	11+60	457.2	1160.00
118	11+70	457.2	1170.00
119	11+80	457.2	1180.00
120	11+90	457.2	1190.00
121	12+00	457.2	1200.00
122	12+10	457.2	1210.00
123	12+20	457.2	1220.00
124	12+30	457.2	1230.00
125	12+40	457.2	1240.00
126	12+50	457.2	1250.00
127	12+60	457.2	1260.00
128	12+70	457.2	1270.00
129	12+80	457.2	1280.00
130	12+90	457.2	1290.00
131	13+00	457.2	1300.00
132	13+10	457.2	1310.00
133	13+20	457.2	1320.00
134	13+30	457.2	1330.00
135	13+40	457.2	1340.00
136	13+50	457.2	1350.00
137	13+60	457.2	1360.00
138	13+70	457.2	1370.00
139	13+80	457.2	1380.00
140	13+90	457.2	1390.00
141	14+00	457.2	1400.00
142	14+10	457.2	1410.00
143	14+20	457.2	1420.00
144	14+30	457.2	1430.00
145	14+40	457.2	1440.00
146	14+50	457.2	1450.00
147	14+60	457.2	1460.00
148	14+70	457.2	1470.00
149	14+80	457.2	1480.00
150	14+90	457.2	1490.00
151	15+00	457.2	1500.00
152	15+10	457.2	1510.00
153	15+20	457.2	1520.00
154	15+30	457.2	1530.00
155	15+40	457.2	1540.00
156	15+50	457.2	1550.00
157	15+60	457.2	1560.00
158	15+70	457.2	1570.00
159	15+80	457.2	1580.00
160	15+90	457.2	1590.00
161	16+00	457.2	1600.00
162	16+10	457.2	1610.00
163	16+20	457.2	1620.00
164	16+30	457.2	1630.00
165	16+40	457.2	1640.00
166	16+50	457.2	1650.00
167	16+60	457.2	1660.00
168	16+70	457.2	1670.00
169	16+80	457.2	1680.00
170	16+90	457.2	1690.00
171	17+00	457.2	1700.00
172	17+10	457.2	1710.00
173	17+20	457.2	1720.00
174	17+30	457.2	1730.00
175	17+40	457.2	1740.00
176	17+50	457.2	1750.00
177	17+60	457.2	1760.00
178	17+70	457.2	1770.00
179	17+80	457.2	1780.00
180	17+90	457.2	1790.00
181	18+00	457.2	1800.00
182	18+10	457.2	1810.00
183	18+20	457.2	1820.00
184	18+30	457.2	1830.00
185	18+40	457.2	1840.00
186	18+50	457.2	1850.00
187	18+60	457.2	1860.00
188	18+70	457.2	1870.00
189	18+80	457.2	1880.00
190	18+90	457.2	1890.00
191	19+00	457.2	1900.00
192	19+10	457.2	1910.00
193	19+20	457.2	1920.00
194	19+30	457.2	1930.00
195	19+40	457.2	1940.00
196	19+50	457.2	1950.00
197	19+60	457.2	1960.00
198	19+70	457.2	1970.00
199	19+80	457.2	1980.00
200	19+90	457.2	1990.00
201	20+00	457.2	2000.00
202	20+10	457.2	2010.00
203	20+20	457.2	2020.00
204	20+30	457.2	2030.00
205	20+40	457.2	2040.00
206	20+50	457.2	2050.00
207	20+60	457.2	2060.00
208	20+70	457.2	2070.00
209	20+80	457.2	2080.00
210	20+90	457.2	2090.00
211	21+00	457.2	2100.00
212	21+10	457.2	2110.00
213	21+20	457.2	2120.00
214	21+30	457.2	2130.00
215	21+40	457.2	2140.00
216	21+50	457.2	2150.00
217	21+60	457.2	2160.00
218	21+70	457.2	2170.00
219	21+80	457.2	2180.00
220	21+90	457.2	2190.00
221	22+00	457.2	2200.00
222	22+10	457.2	2210.00
223	22+20	457.2	2220.00
224	22+30	457.2	2230.00
225	22+40	457.2	2240.00
226	22+50	457.2	2250.00
227	22+60	457.2	2260.00
228	22+70	457.2	2270.00
229	22+80	457.2	2280.00
230	22+90	457.2	2290.00
231	23+00	457.2	2300.00
232	23+10	457.2	2310.00
233	23+20	457.2	2320.00
234	23+30	457.2	2330.00
235	23+40	457.2	2340.00
236	23+50	457.2	2350.00
237	23+60	457.2	2360.00
238	23+70	457.2	2370.00
239	23+80	457.2	2380.00
240	23+90	457.2	2390.00
241	24+00	457.2	2400.00
242	24+10	457.2	2410.00
243	24+20	457.2	2420.00
244	24+30	457.2	2430.00
245	24+40	457.2	2440.00
246	24+50	457.2	2450.00
247	24+60	457.2	2460.00
248	24+70	457.2	2470.00
249	24+80	457.2	2480.00
250	24+90	457.2	2490.00
251	25+00	457.2	2500.00
252	25+10	457.2	2510.00
253	25+20	457.2	2520.00
254	25+30	457.2	2530.00
255	25+40	457.2	2540.00
256	25+50	457.2	2550.00
257	25+60	457.2	2560.00
258	25+70	457.2	2570.00
259	25+80	457.2	2580.00
260	25+90	457.2	2590.00
261	26+00	457.2	2600.00
262	26+10	457.2	2610.00
263	26+20	457.2	2620.00
264	26+30	457.2	2630.00
265	26+40	457.2	2640.00
266	26+50	457.2	2650.00
267	26+60	457.2	2660.00
268	26+70	457.2	2670.00
269	26+80	457.2	2680.00
270	26+90	457.2	2690.00
271	27+00	457.2	2700.00
272	27+10	457.2	2710.00
273	27+20	457.2	2720.00
274	27+30	457.2	2730.00
275	27+40	457.2	2740.00

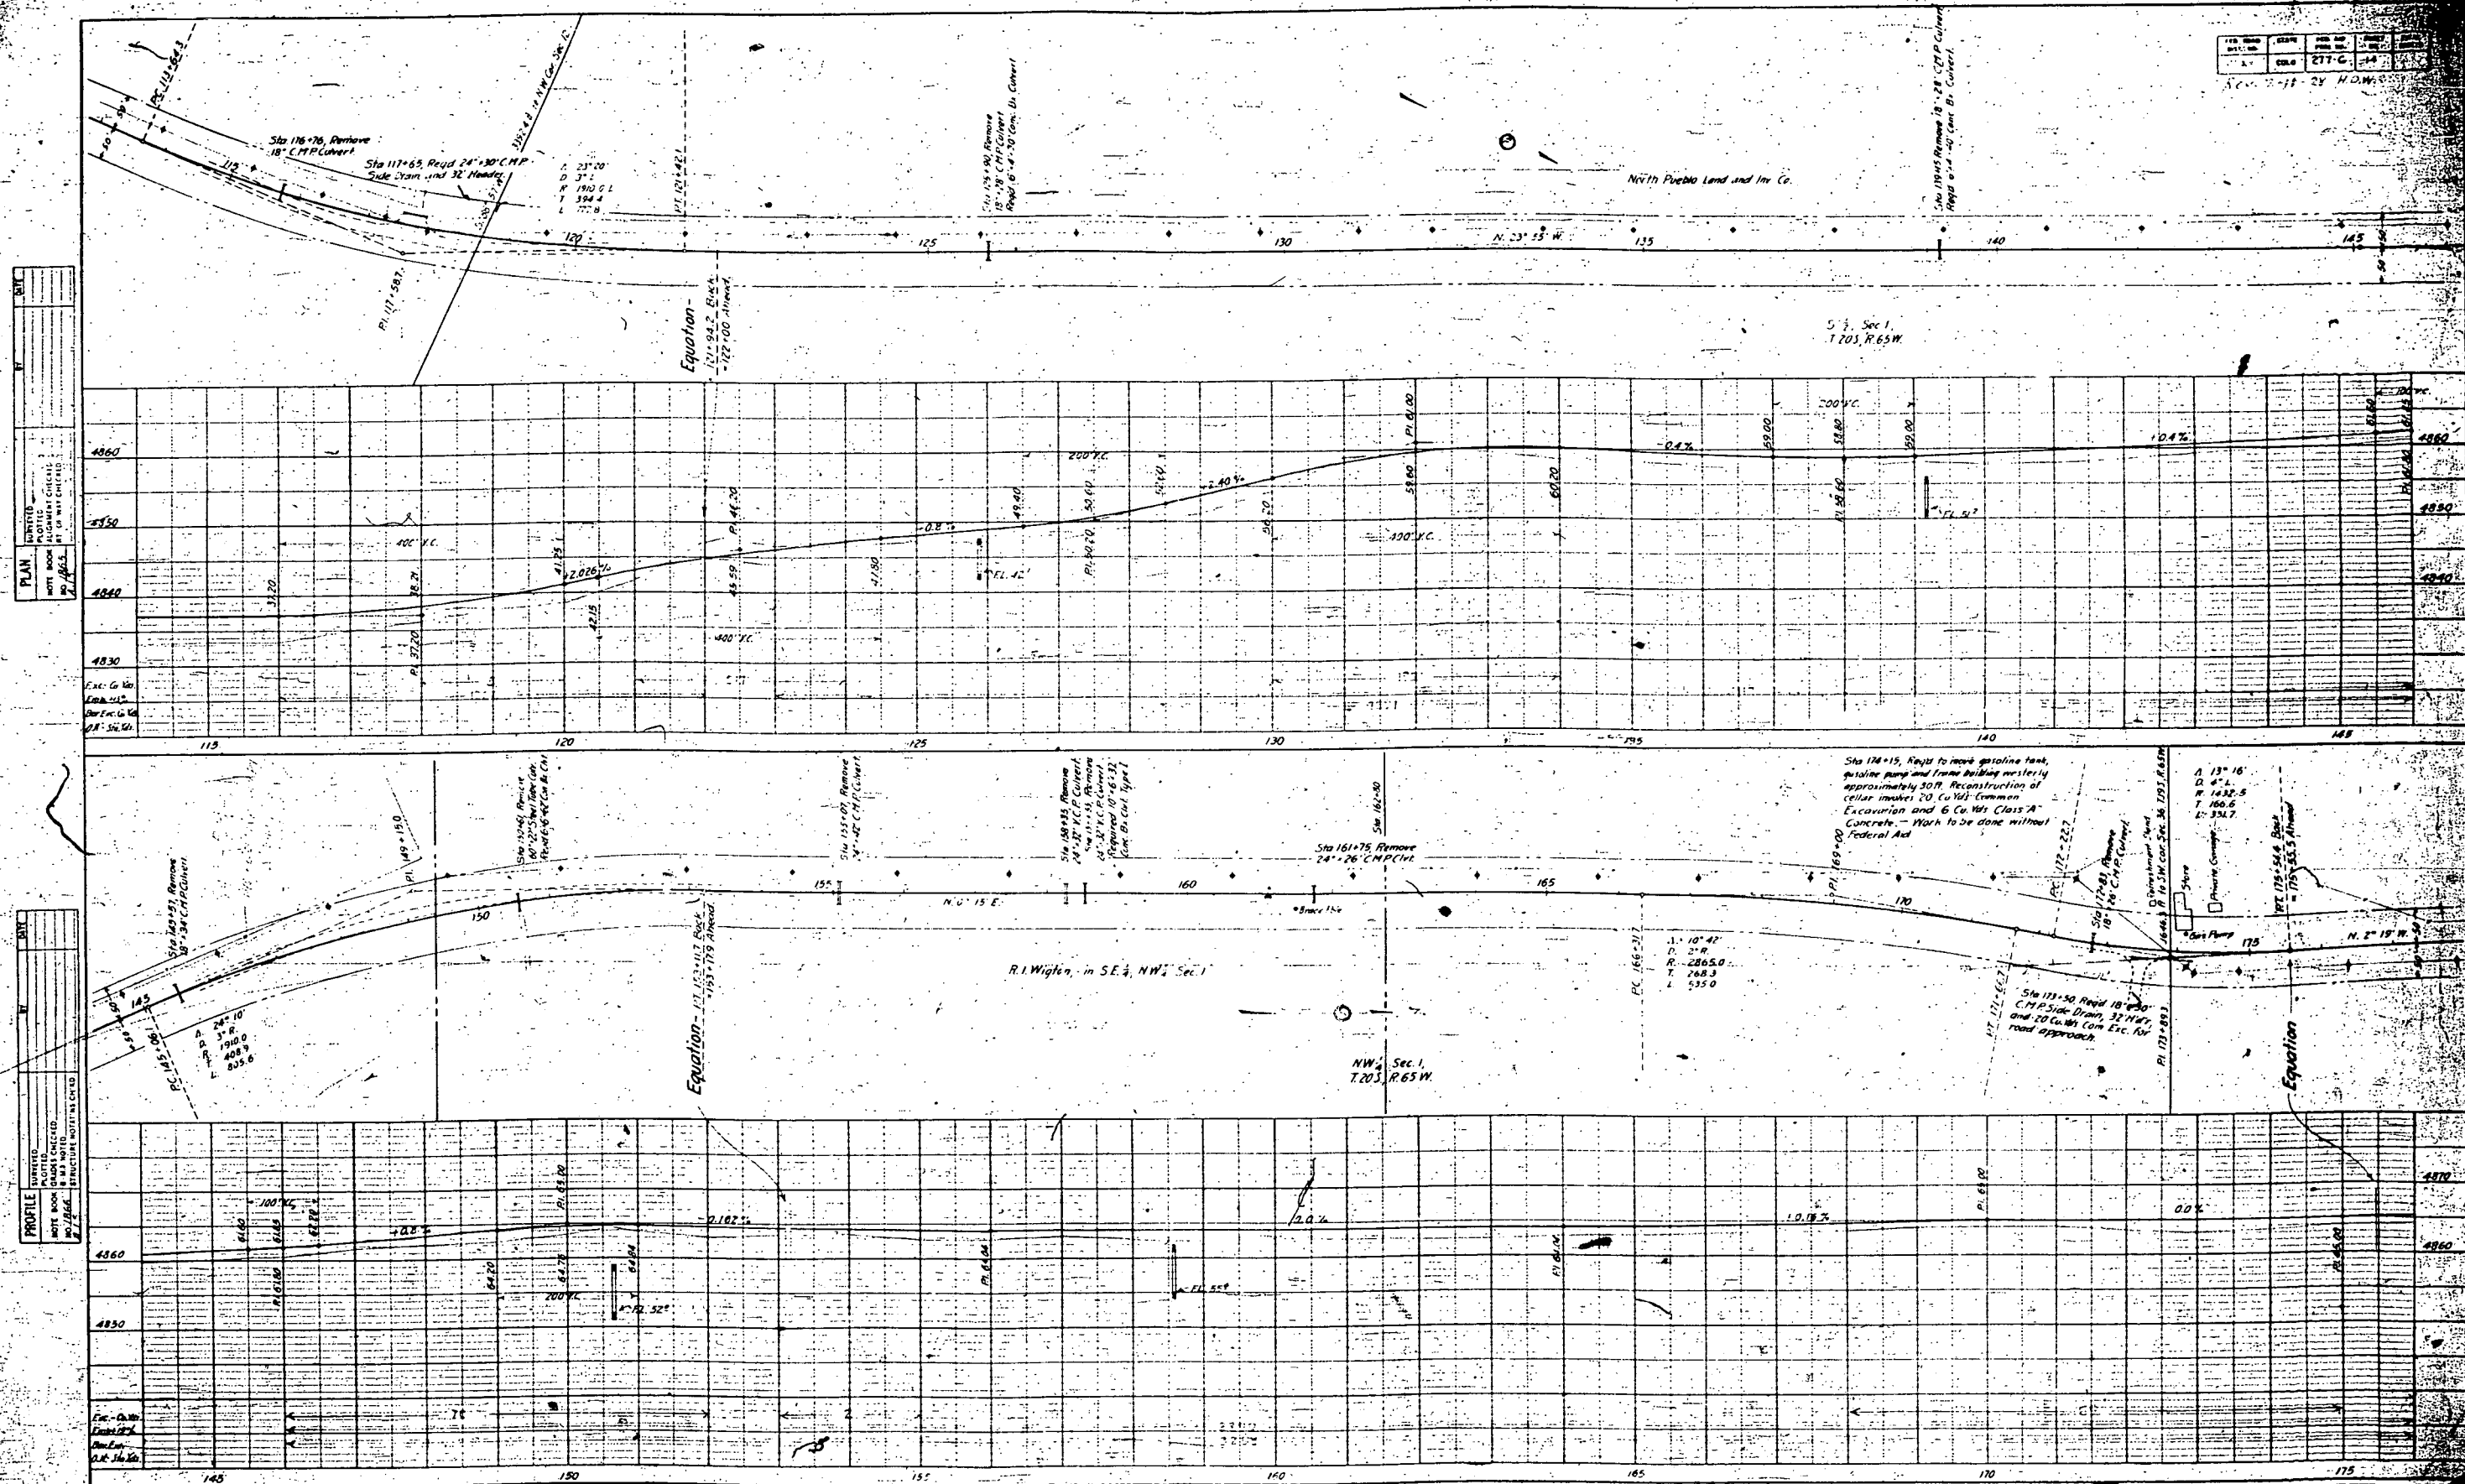


PLATE 2 - PLAN PROFILE OF RAMP STANDARDS
NORTH & SOUTH, NEW YORK

PLAN	DATE	BY	CHECKED
NOTED	10/1/68	W.J.	W.J.

PROFILE	DATE	BY	CHECKED
NOTED	10/1/68	W.J.	W.J.

