

1930

FED. ROAD DIST. NO.	STATE	FED. AID PROJ. NO.	SHEET NO.	TOTAL SHEETS
2	COLORADO	277-D	1	1

INDEX OF SHEETS

- 1 Title Sheet and Sketch Map.
- 2 Typical Cross Section of Road and Summary of Quantities.
- 3 Structure List for Construction Division No. 1.
- 4
- 5-6 Special Details.
- 7 Summary of Major Structures.
- 8 Details for 20 ft. width roadway concrete pile trestle.
- 9 substructure details for 80 ft. girder bridge.
- 10 Details for 80 ft. deck plate girder.
- 11-13 Details for railroad underpass structure at Bragdon.
- 14 Details for highway drainage at underpass.
- 15 Details for detour structure.
- 16 Standard Concrete Box Culverts. M-103-B
- 17 M-104-A
- 18 double. M-6-B
- 19 Siphons M-101-A
- 20 Paving Drains and roadway slab reinforcement M-100-A
- 21 Guard Fence M-20-D
- 22 Barbed Wire Fence and Project Marker M-24-C
- 23-27 Plan and Profile Sheets.
- 28-26 Cross Section Sheets.

COLORADO STATE HIGHWAY DEPARTMENT PLAN AND PROFILE OF PROPOSED FEDERAL AID PROJECT NO. 277-D STATE HIGHWAY NO. 1 EL PASO AND PUEBLO COUNTIES.


CONVENTIONAL SIGNS

Center Line of Improvement.
Right of Way Line.
Detour Line.
Section Line.
Half-Section Line.
Fence Line.
Guard Fence.
Ditch.
Railroad Track.

SCALES
ON PLAN, 1 IN. = 100 FT.
ON PROFILE 1 IN. = 100 FT. HORIZONTAL
1 IN. = 10 FT. VERTICAL

GRADE LINE ON PROFILE IS SHOWN AS GRADE OF FINISHED ROAD.
GROSS LENGTH OF PROJECT 62190.7 FT. = 1556.6 MILES.
NET LENGTH OF PROJECT do do

Scale 1" = 1 Mile.

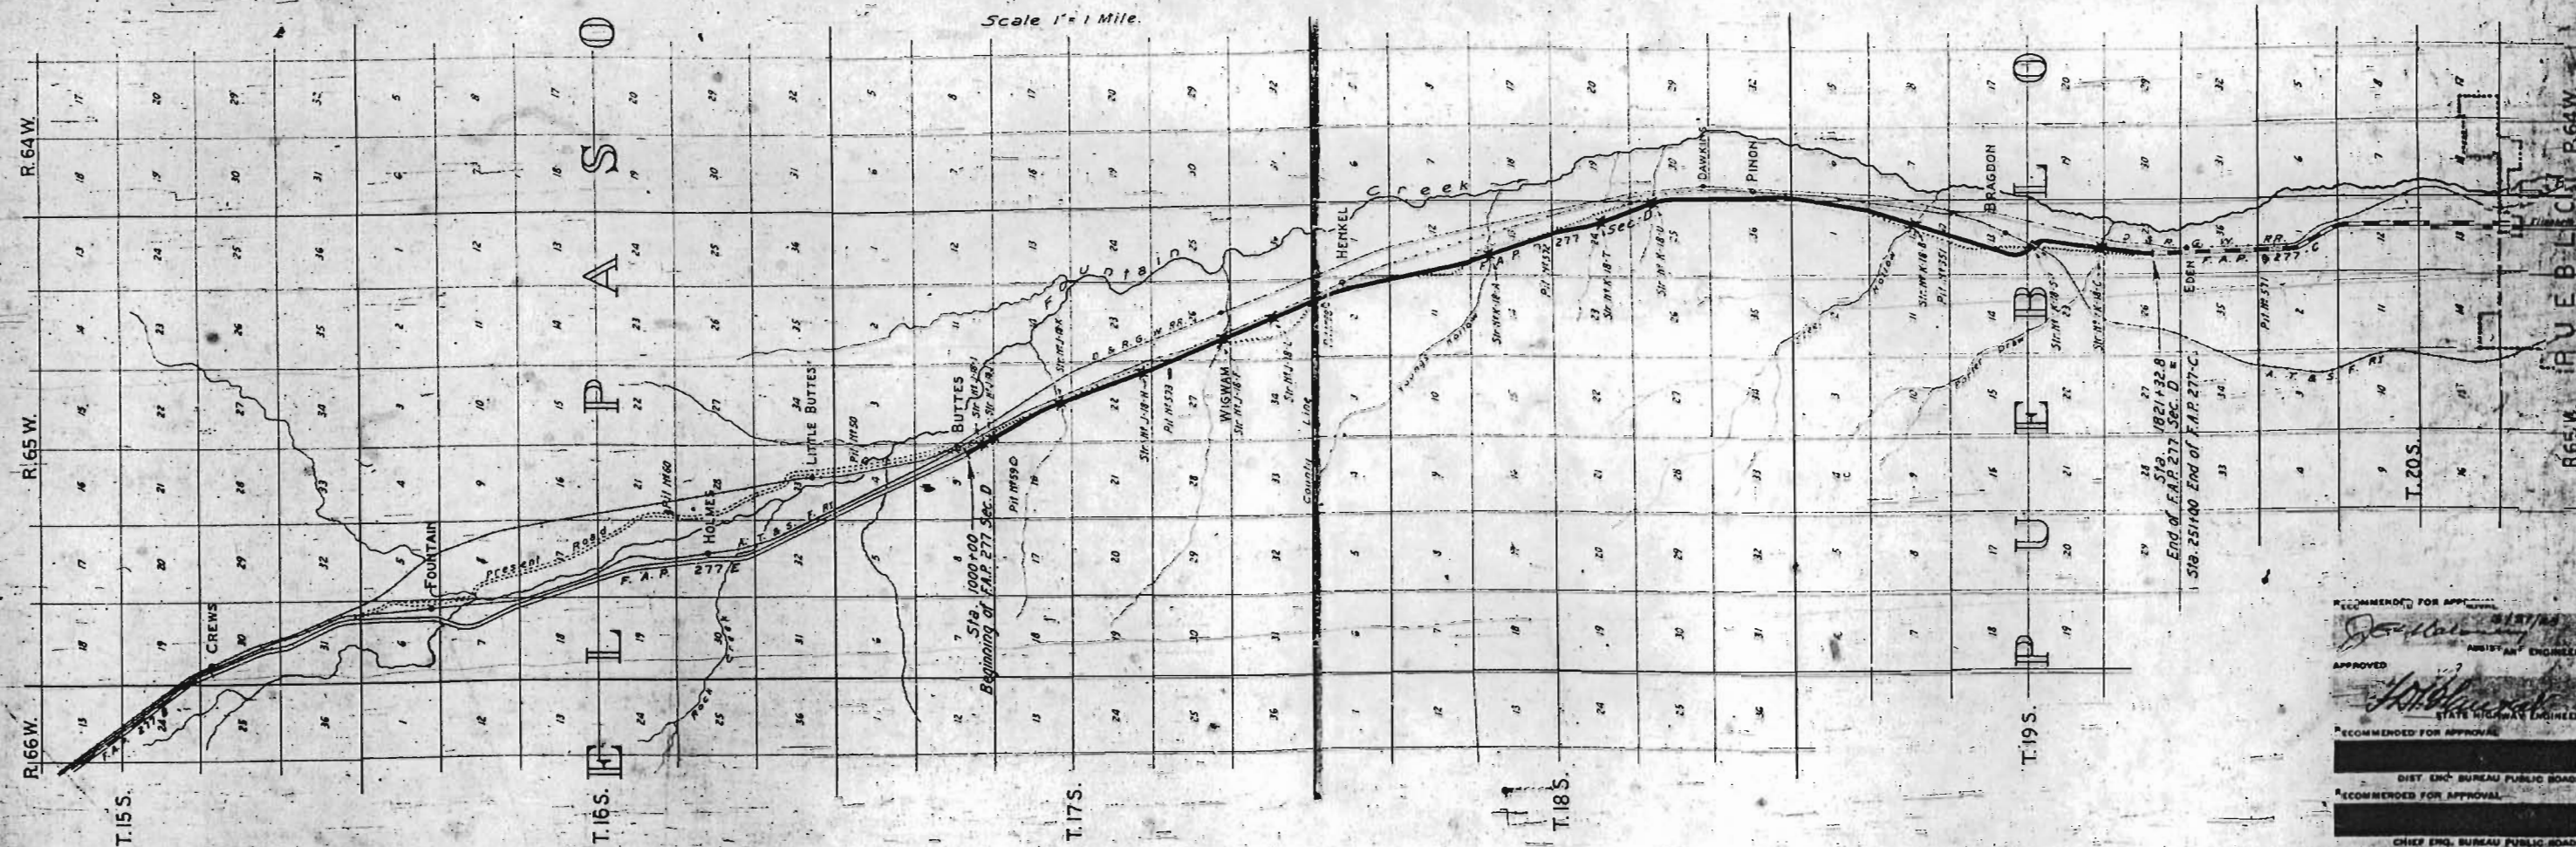

RECOMMENDED FOR APPROVAL

APPROVED

RECOMMENDED FOR APPROVAL

RECOMMENDED FOR APPROVAL

APPROVED



DIRECTOR BUREAU PUBLIC ROADS

DESIGN	DATE	BY	CHKD	DATE
3	02/01	277-0		

BUTTES


PLAN	DATE	BY	CHKD	DATE
3	02/01	277-0		

PROFILE	DATE	BY	CHKD	DATE
3	02/01	277-0		

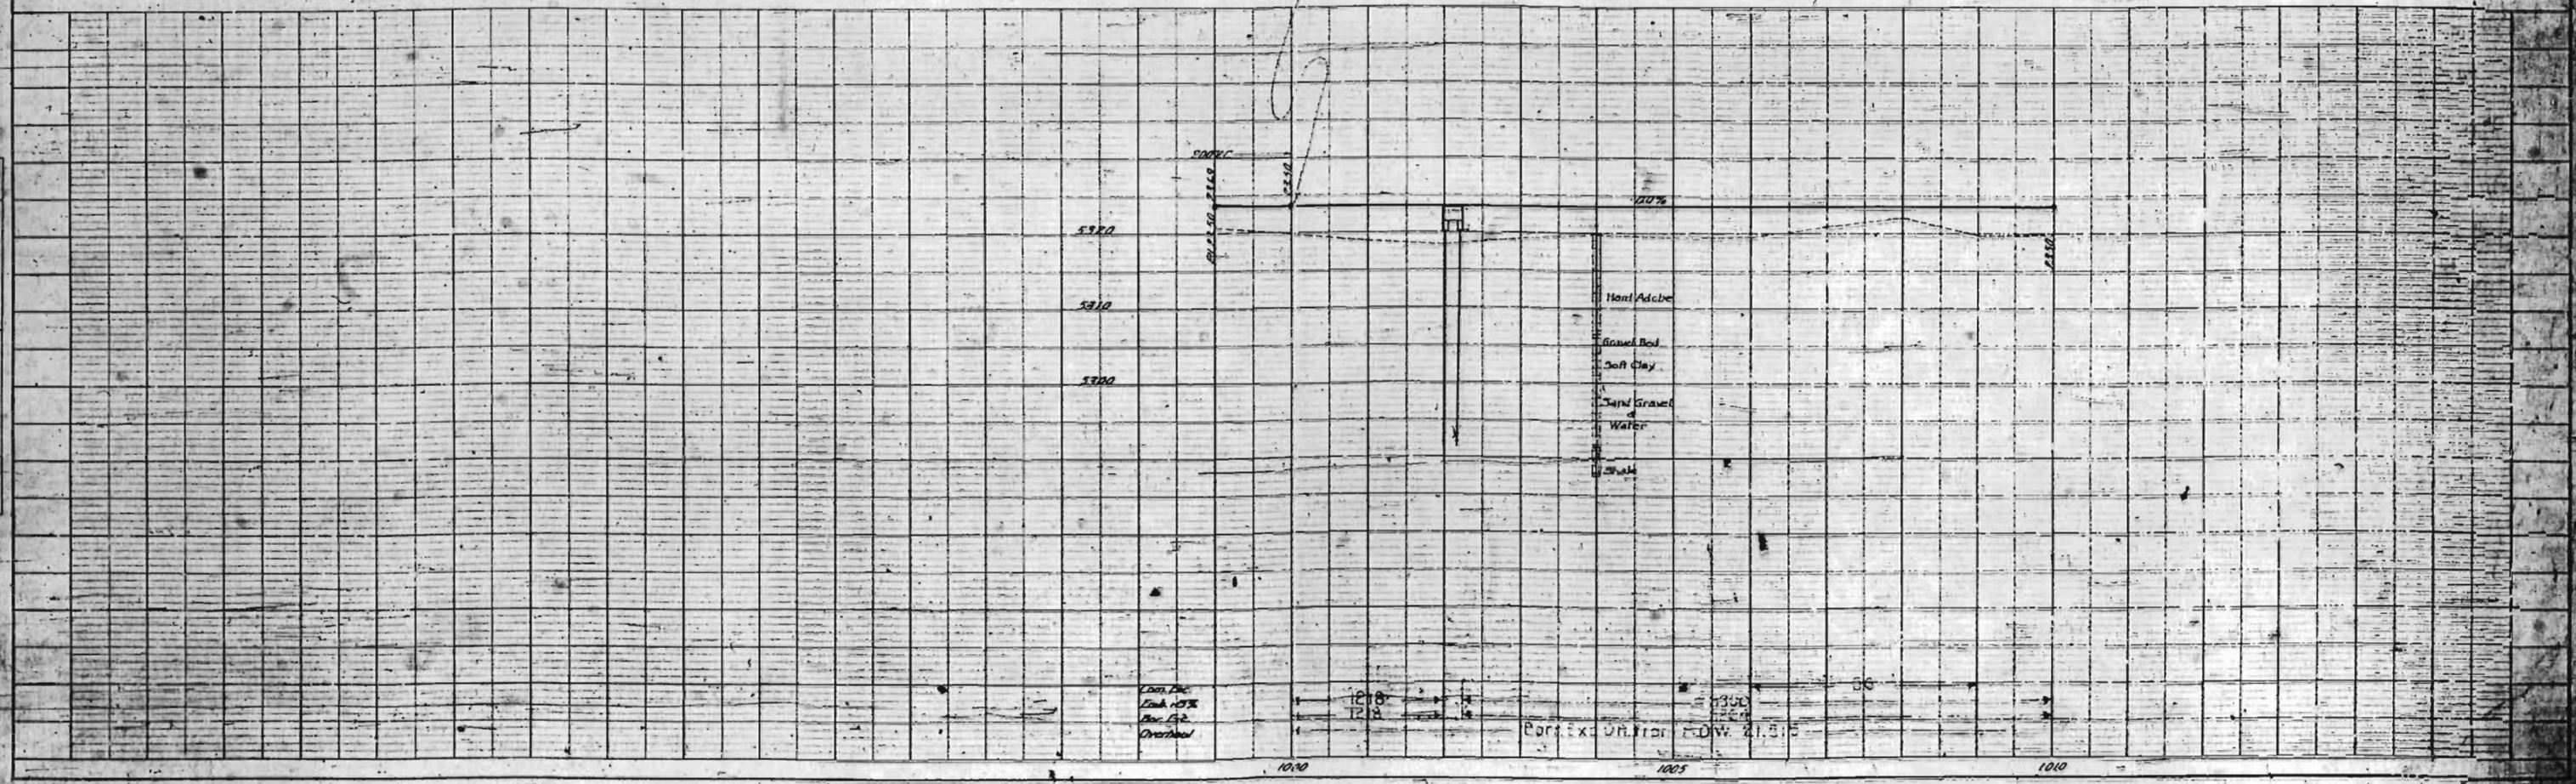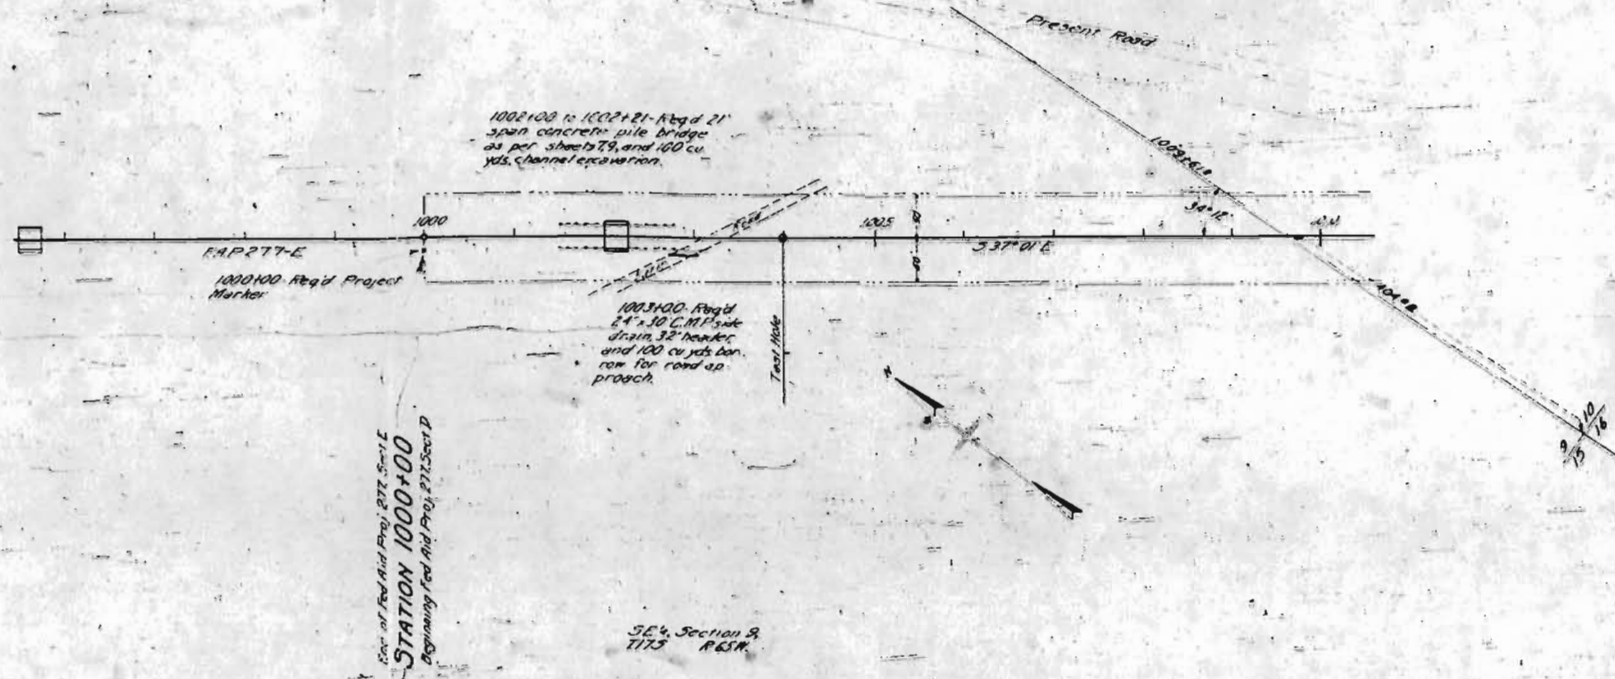

PLAN	DATE	BY	CHECKED
DESIGNED			
DRAWN			
NOTED			
APPROVED			
DATE			
BY			
FOR			
OF			
AT			
CHICAGO			
NO.			
277			


PROFILE	DATE	BY	CHECKED
DESIGNED			
DRAWN			
NOTED			
APPROVED			
DATE			
BY			
FOR			
OF			
AT			
CHICAGO			
NO.			
277			

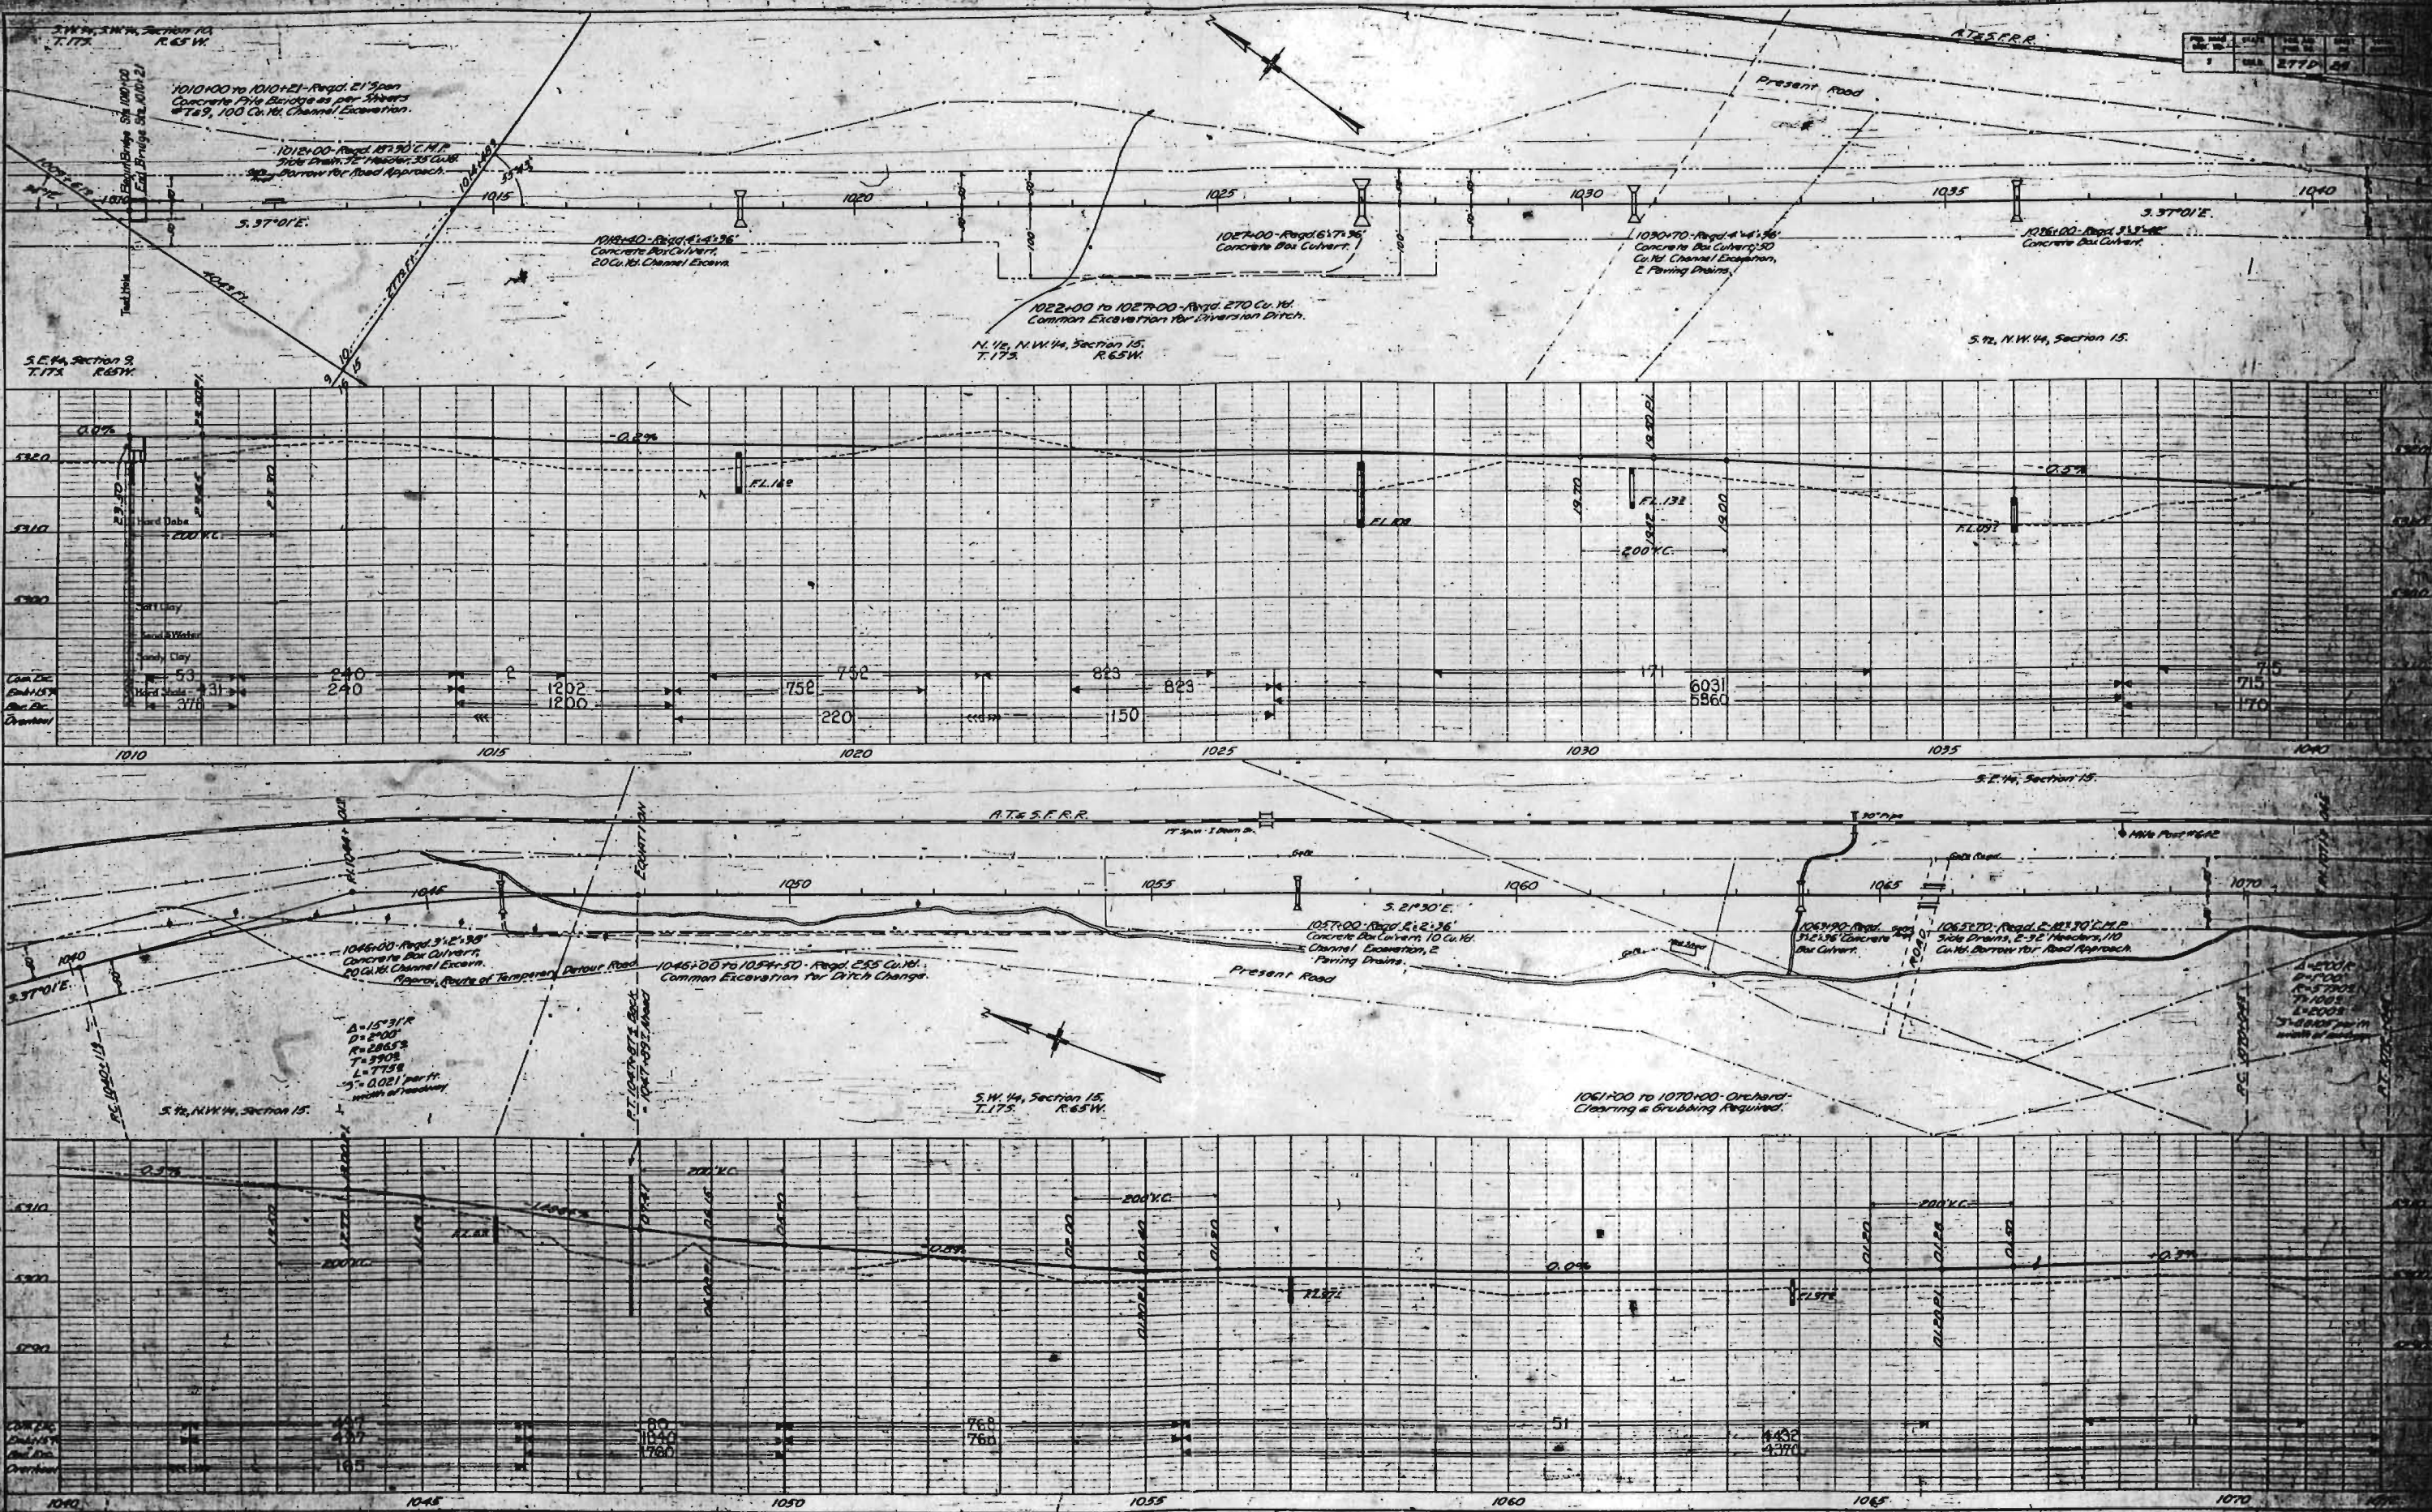

DATE	BY	CHKD	APP'D
1917	W. J. D.	W. J. D.	W. J. D.


PLAN	PROFILE
1. 100' x 100'	1. 100' x 100'
2. 100' x 100'	2. 100' x 100'
3. 100' x 100'	3. 100' x 100'
4. 100' x 100'	4. 100' x 100'
5. 100' x 100'	5. 100' x 100'
6. 100' x 100'	6. 100' x 100'
7. 100' x 100'	7. 100' x 100'
8. 100' x 100'	8. 100' x 100'
9. 100' x 100'	9. 100' x 100'
10. 100' x 100'	10. 100' x 100'


PLAN	PROFILE
1. 100' x 100'	1. 100' x 100'
2. 100' x 100'	2. 100' x 100'
3. 100' x 100'	3. 100' x 100'
4. 100' x 100'	4. 100' x 100'
5. 100' x 100'	5. 100' x 100'
6. 100' x 100'	6. 100' x 100'
7. 100' x 100'	7. 100' x 100'
8. 100' x 100'	8. 100' x 100'
9. 100' x 100'	9. 100' x 100'
10. 100' x 100'	10. 100' x 100'

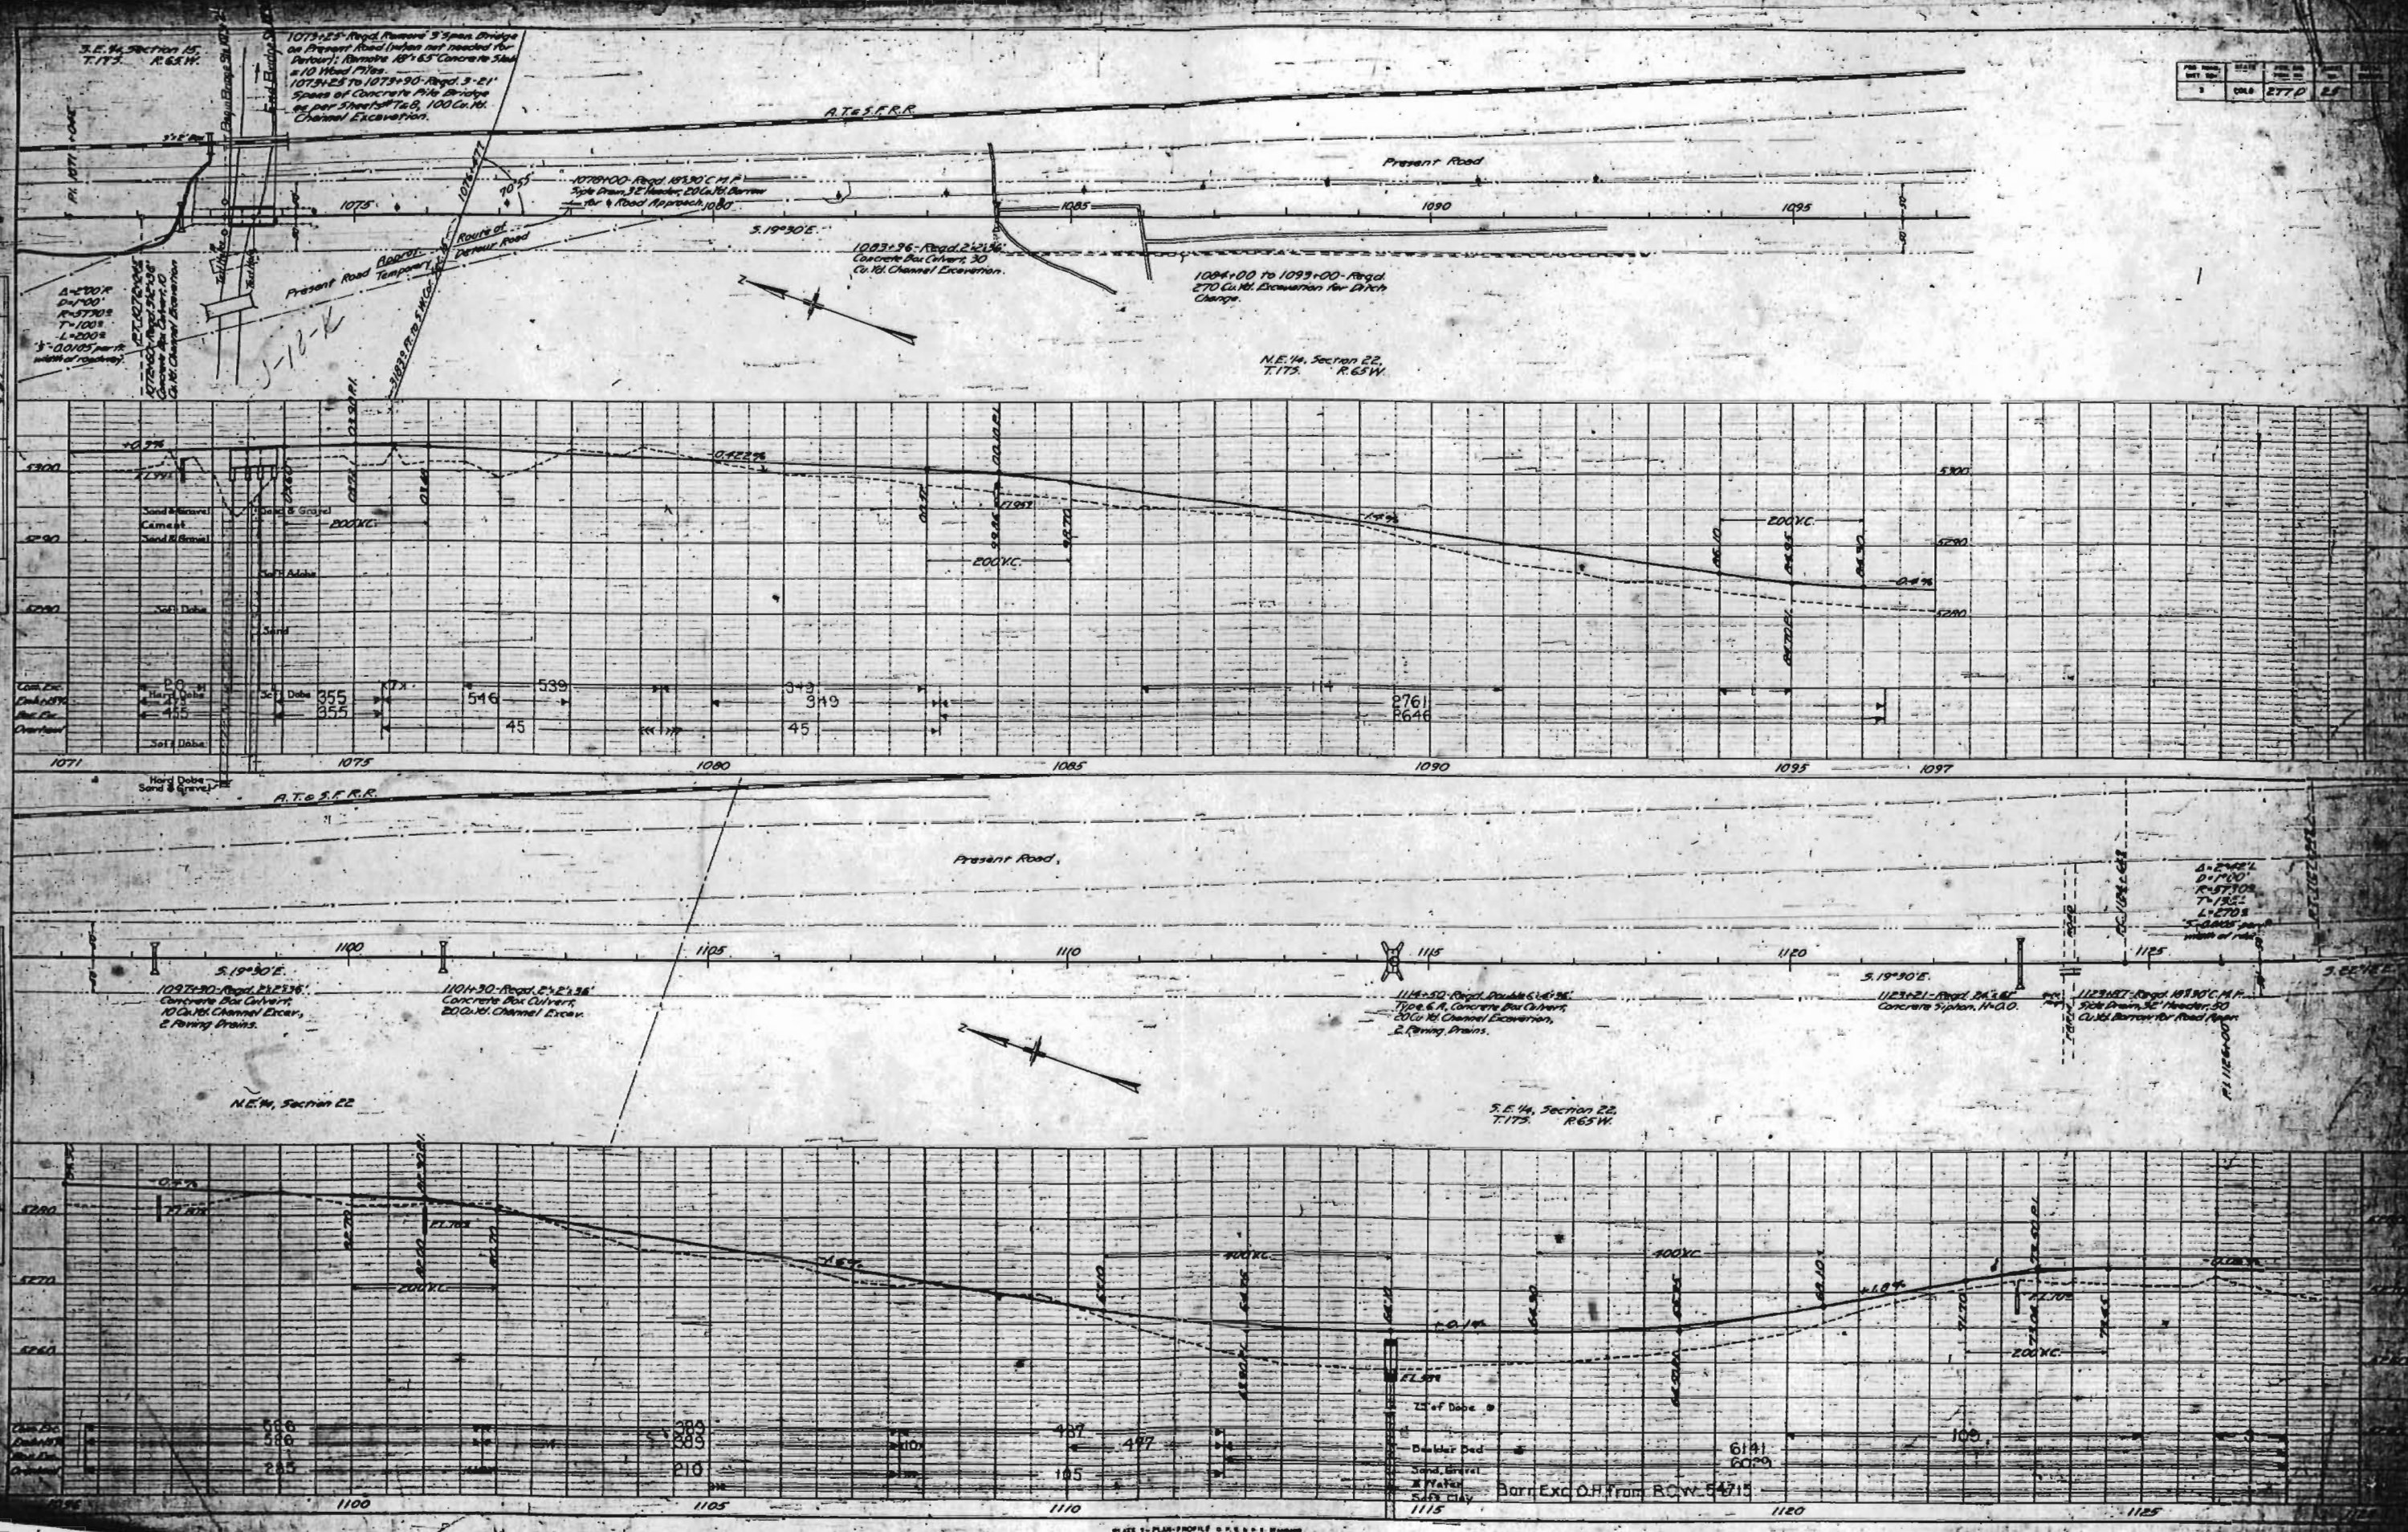

FILE NO.	DATE	FILE NO.	DATE	FILE NO.
3	COLE	ETTD	26	


Revised M. 27 1962

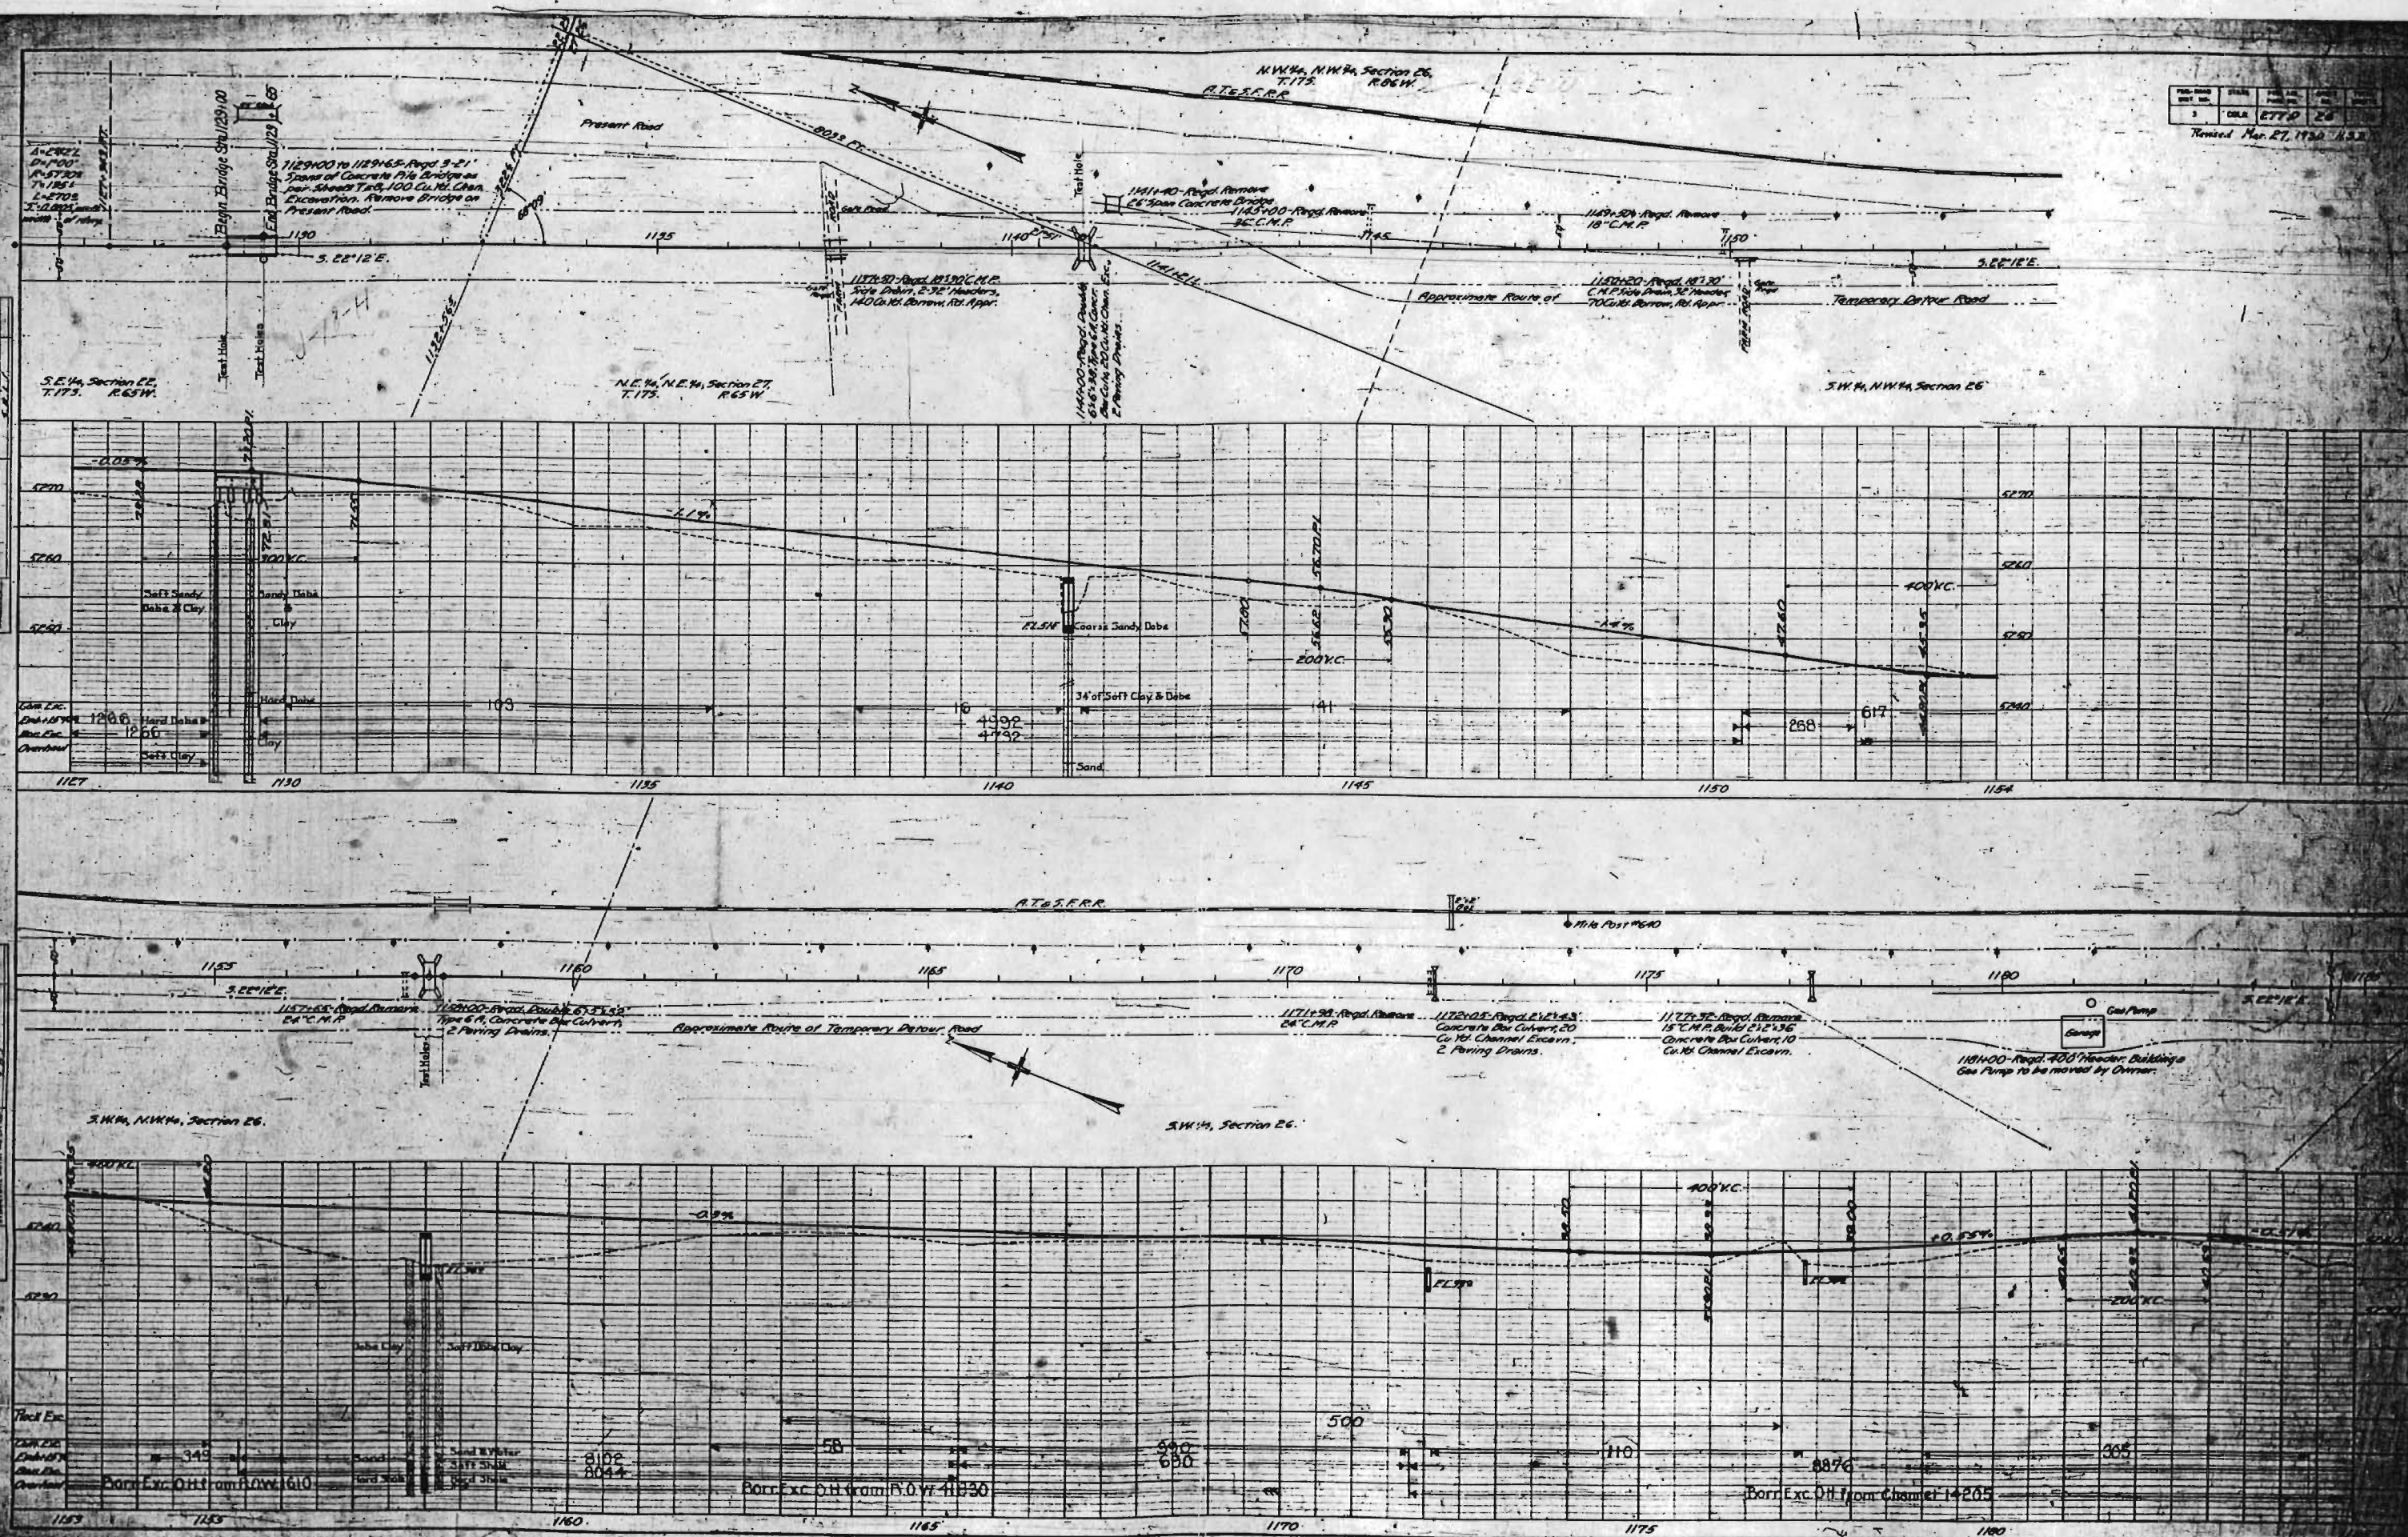

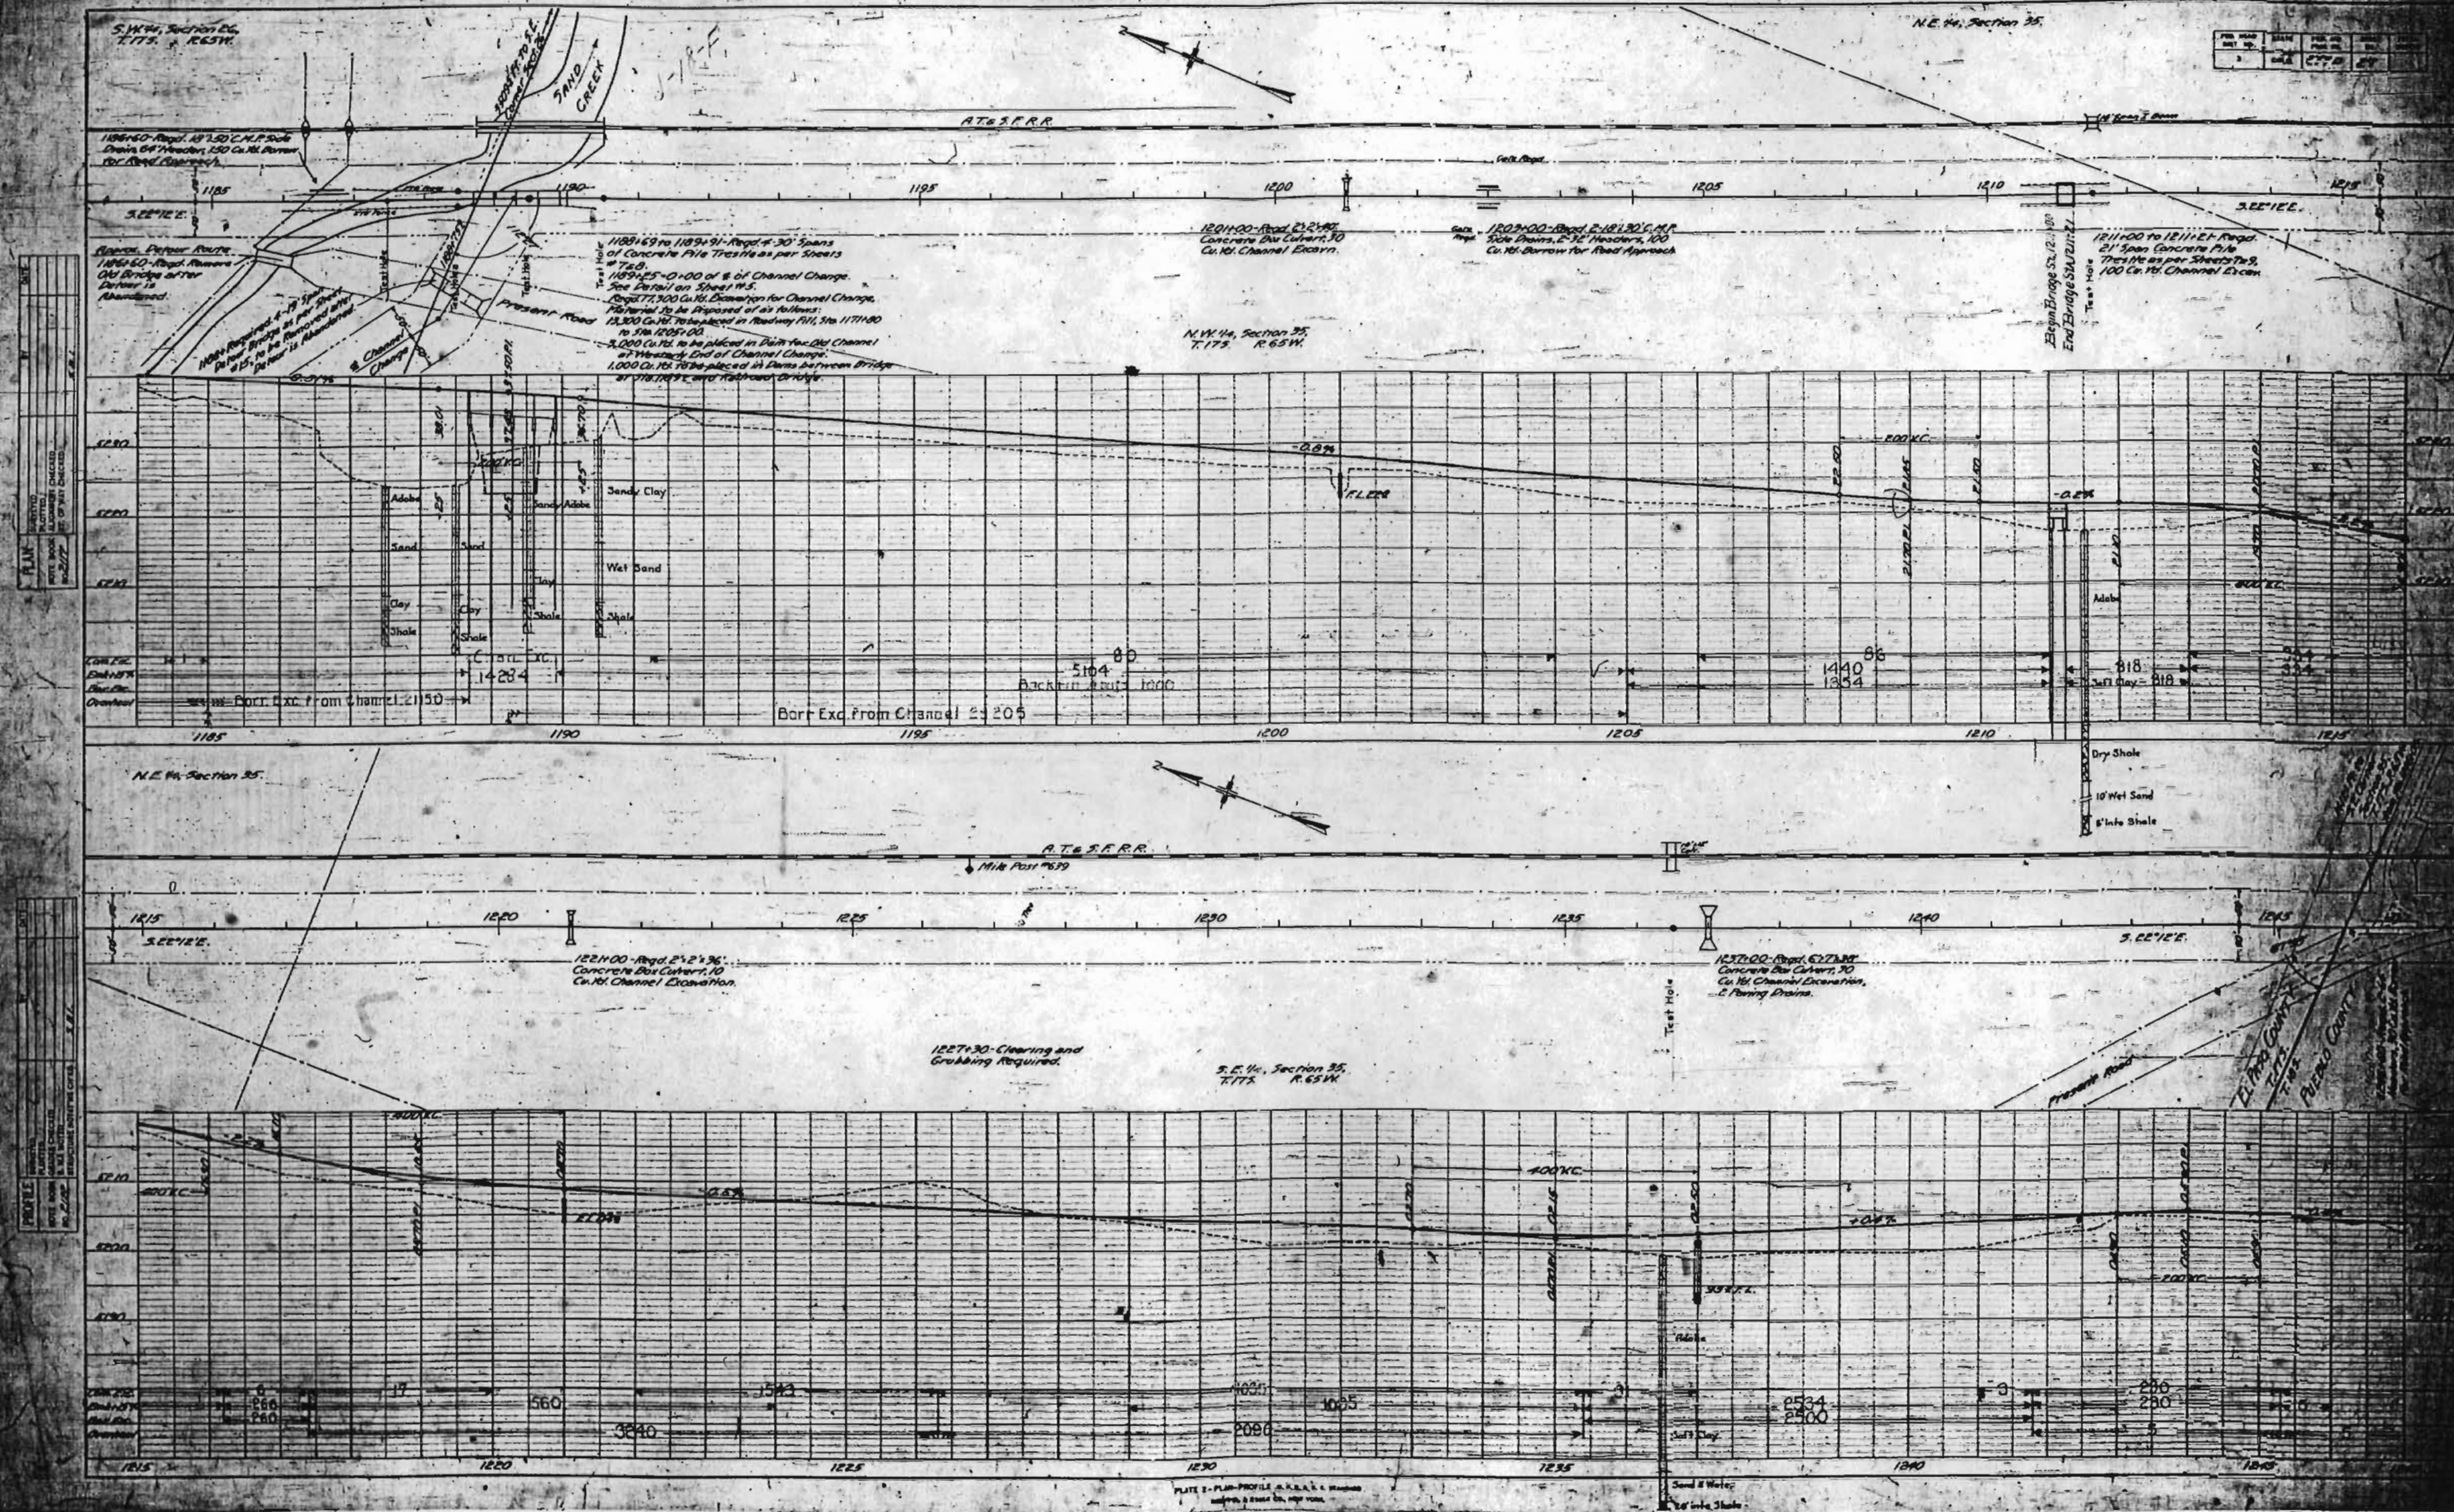

PLAN	SEARCHED	INDEXED	FILED
NOTE BOOK NO. 2-684	ALPHABETICALLY CHECKED BY: WAT	17	1961


PROFILE	W	SITE
INTERVIEW		
CONTROL		
CABLE CHECKED		
E.M.U. NOTED		

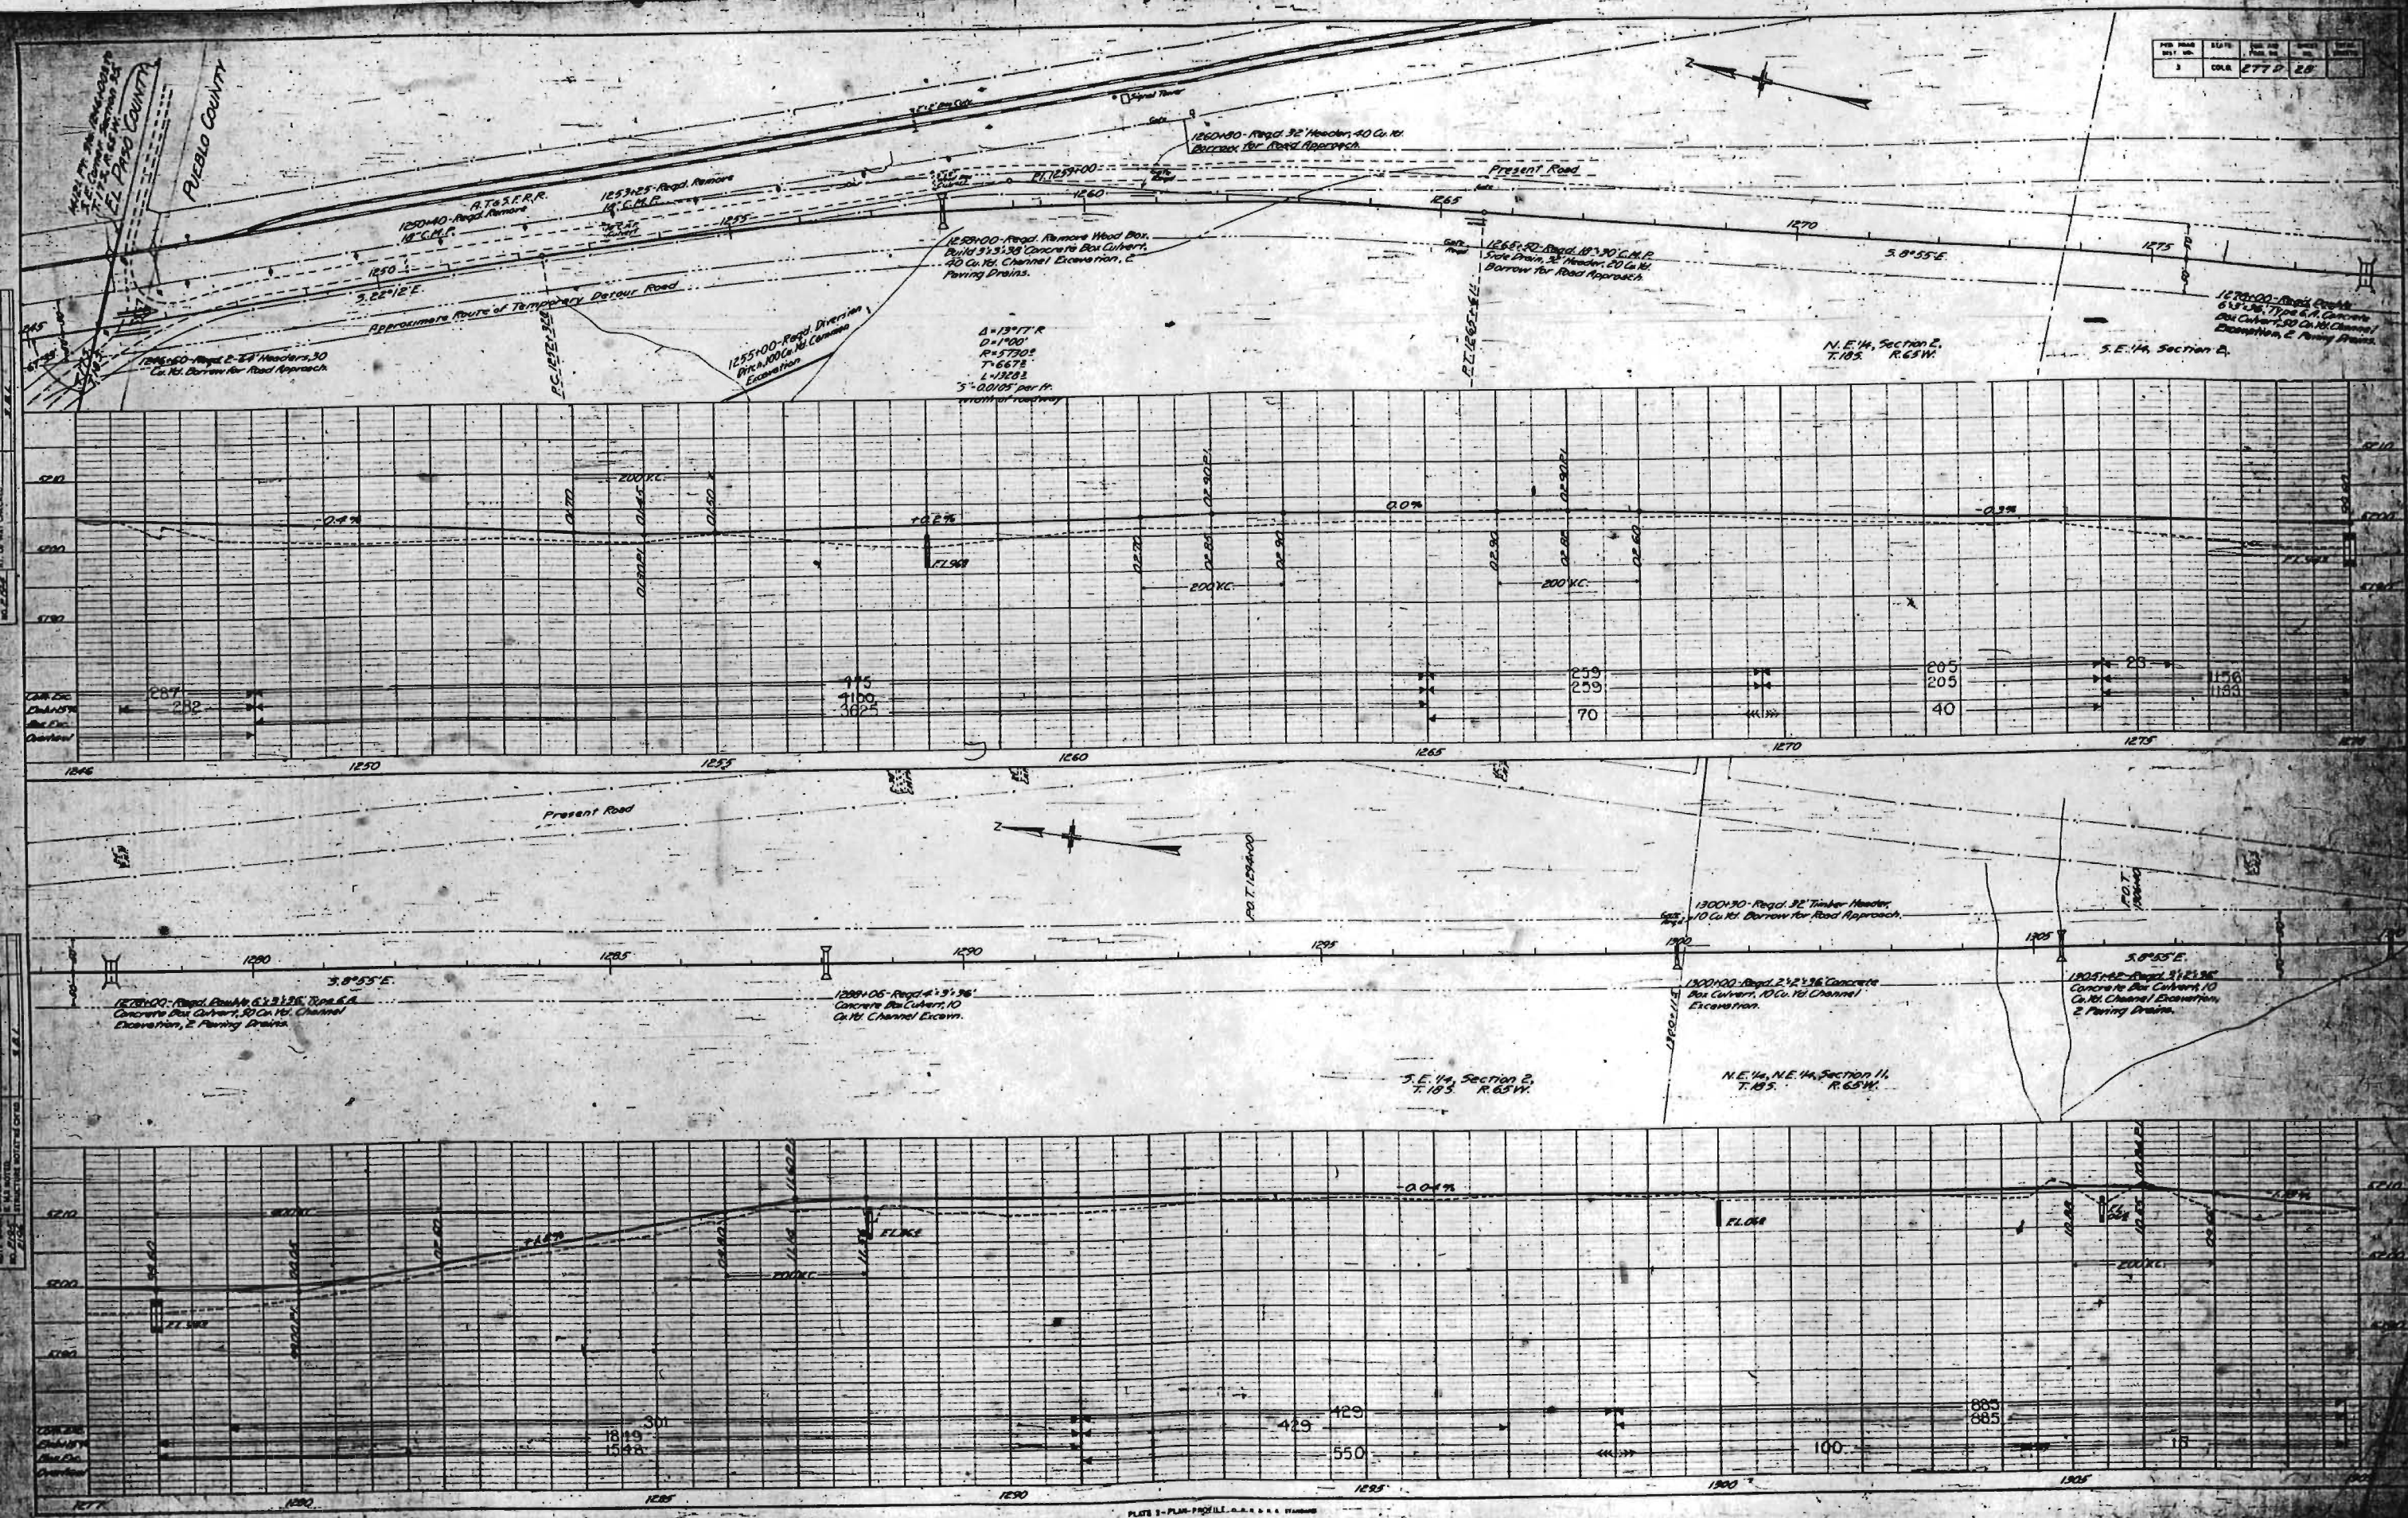






PLAN
 DATE
 DRAWN BY
 CHECKED BY
 NO. 1000
 1000

PROFILE
 DATE
 DRAWN BY
 CHECKED BY
 NO. 1000
 1000

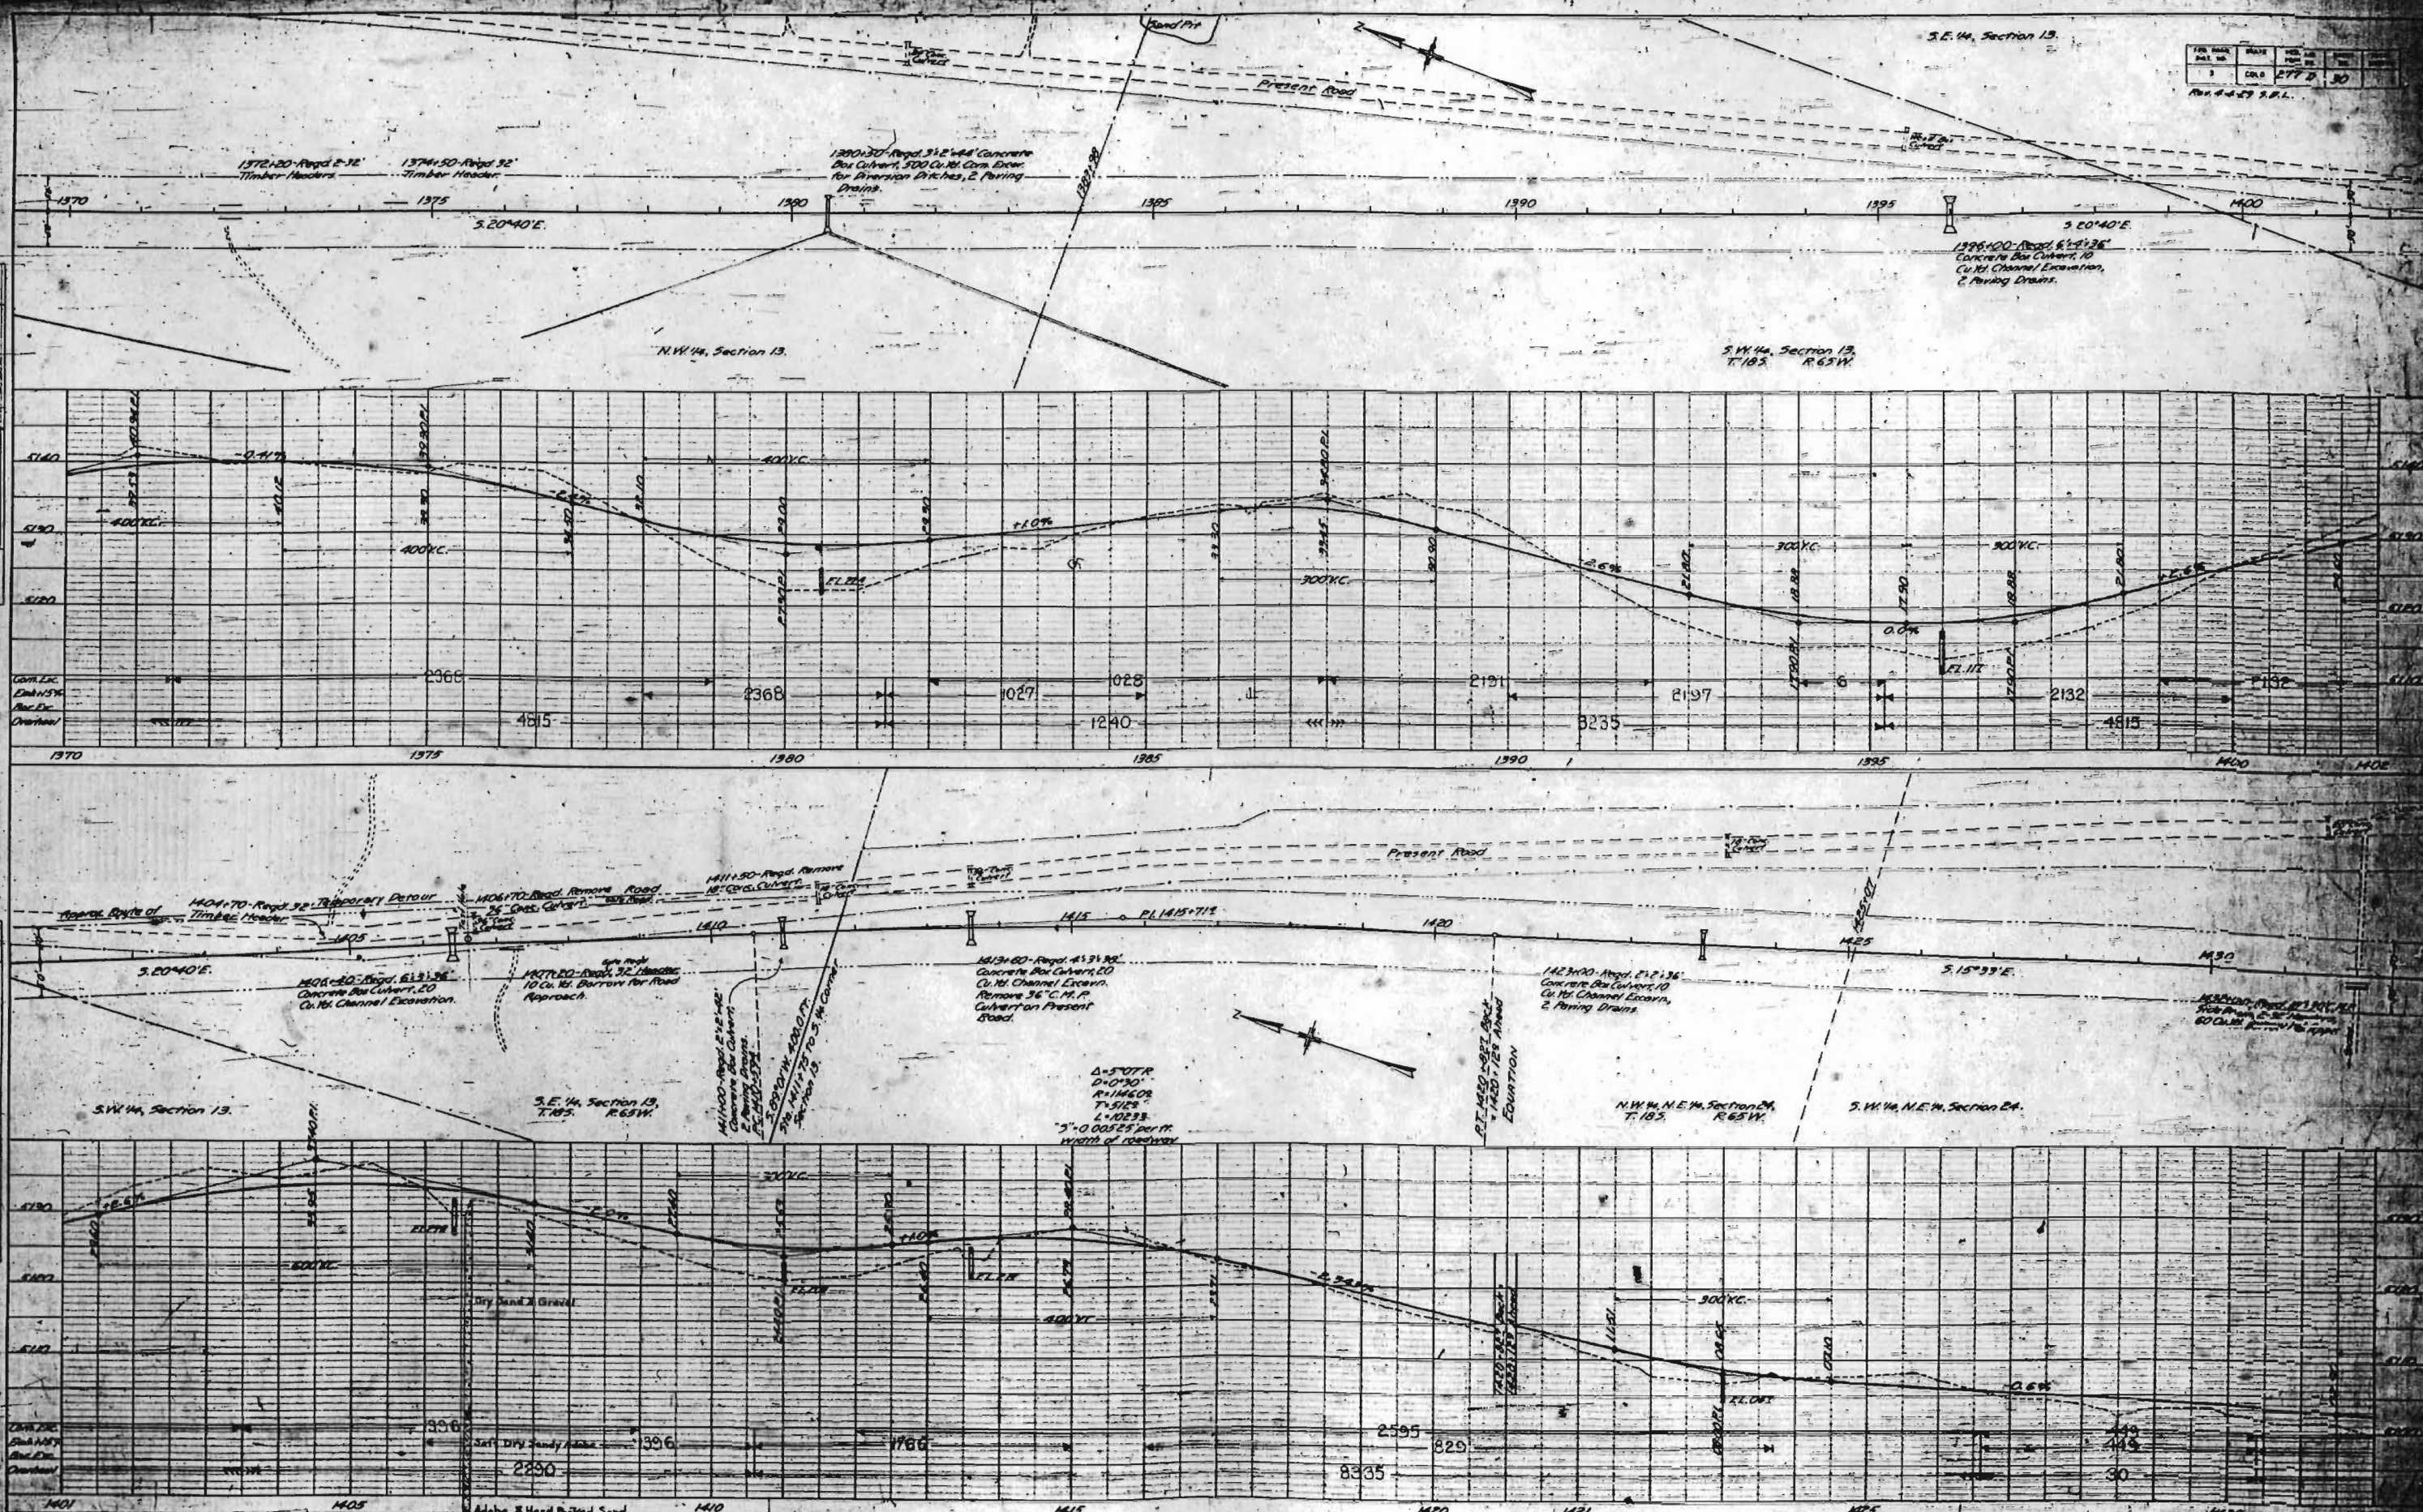

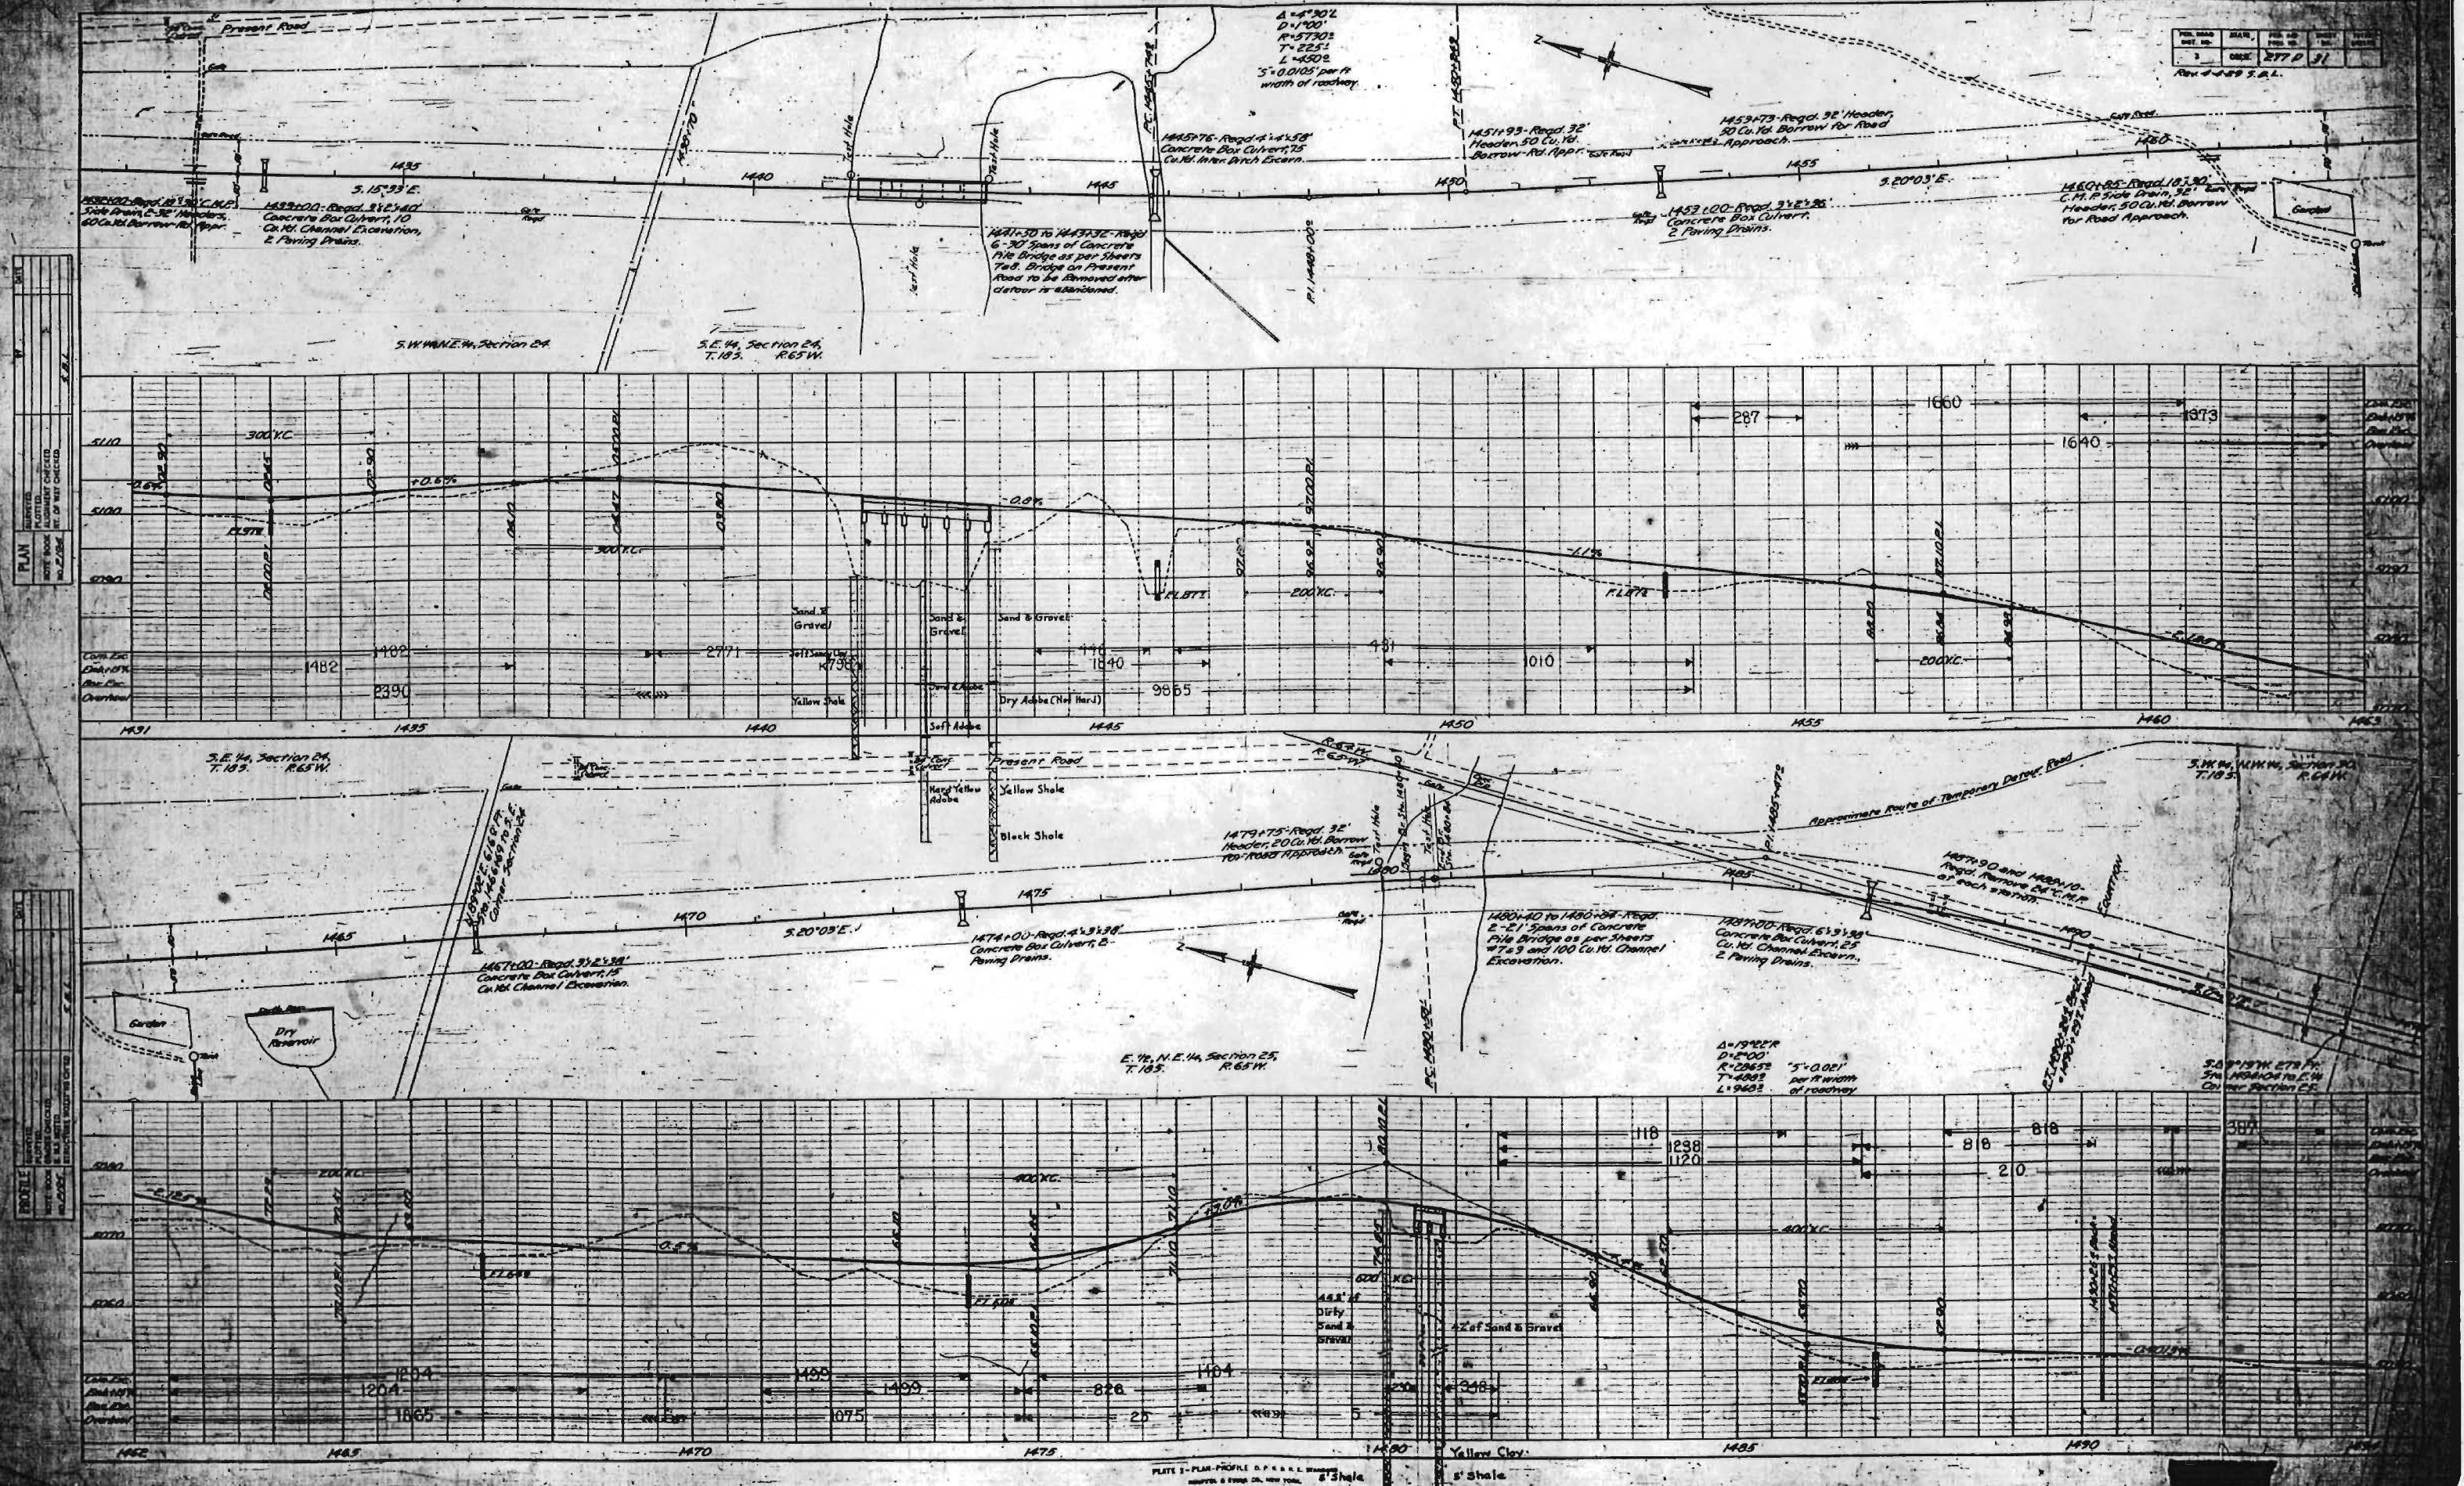

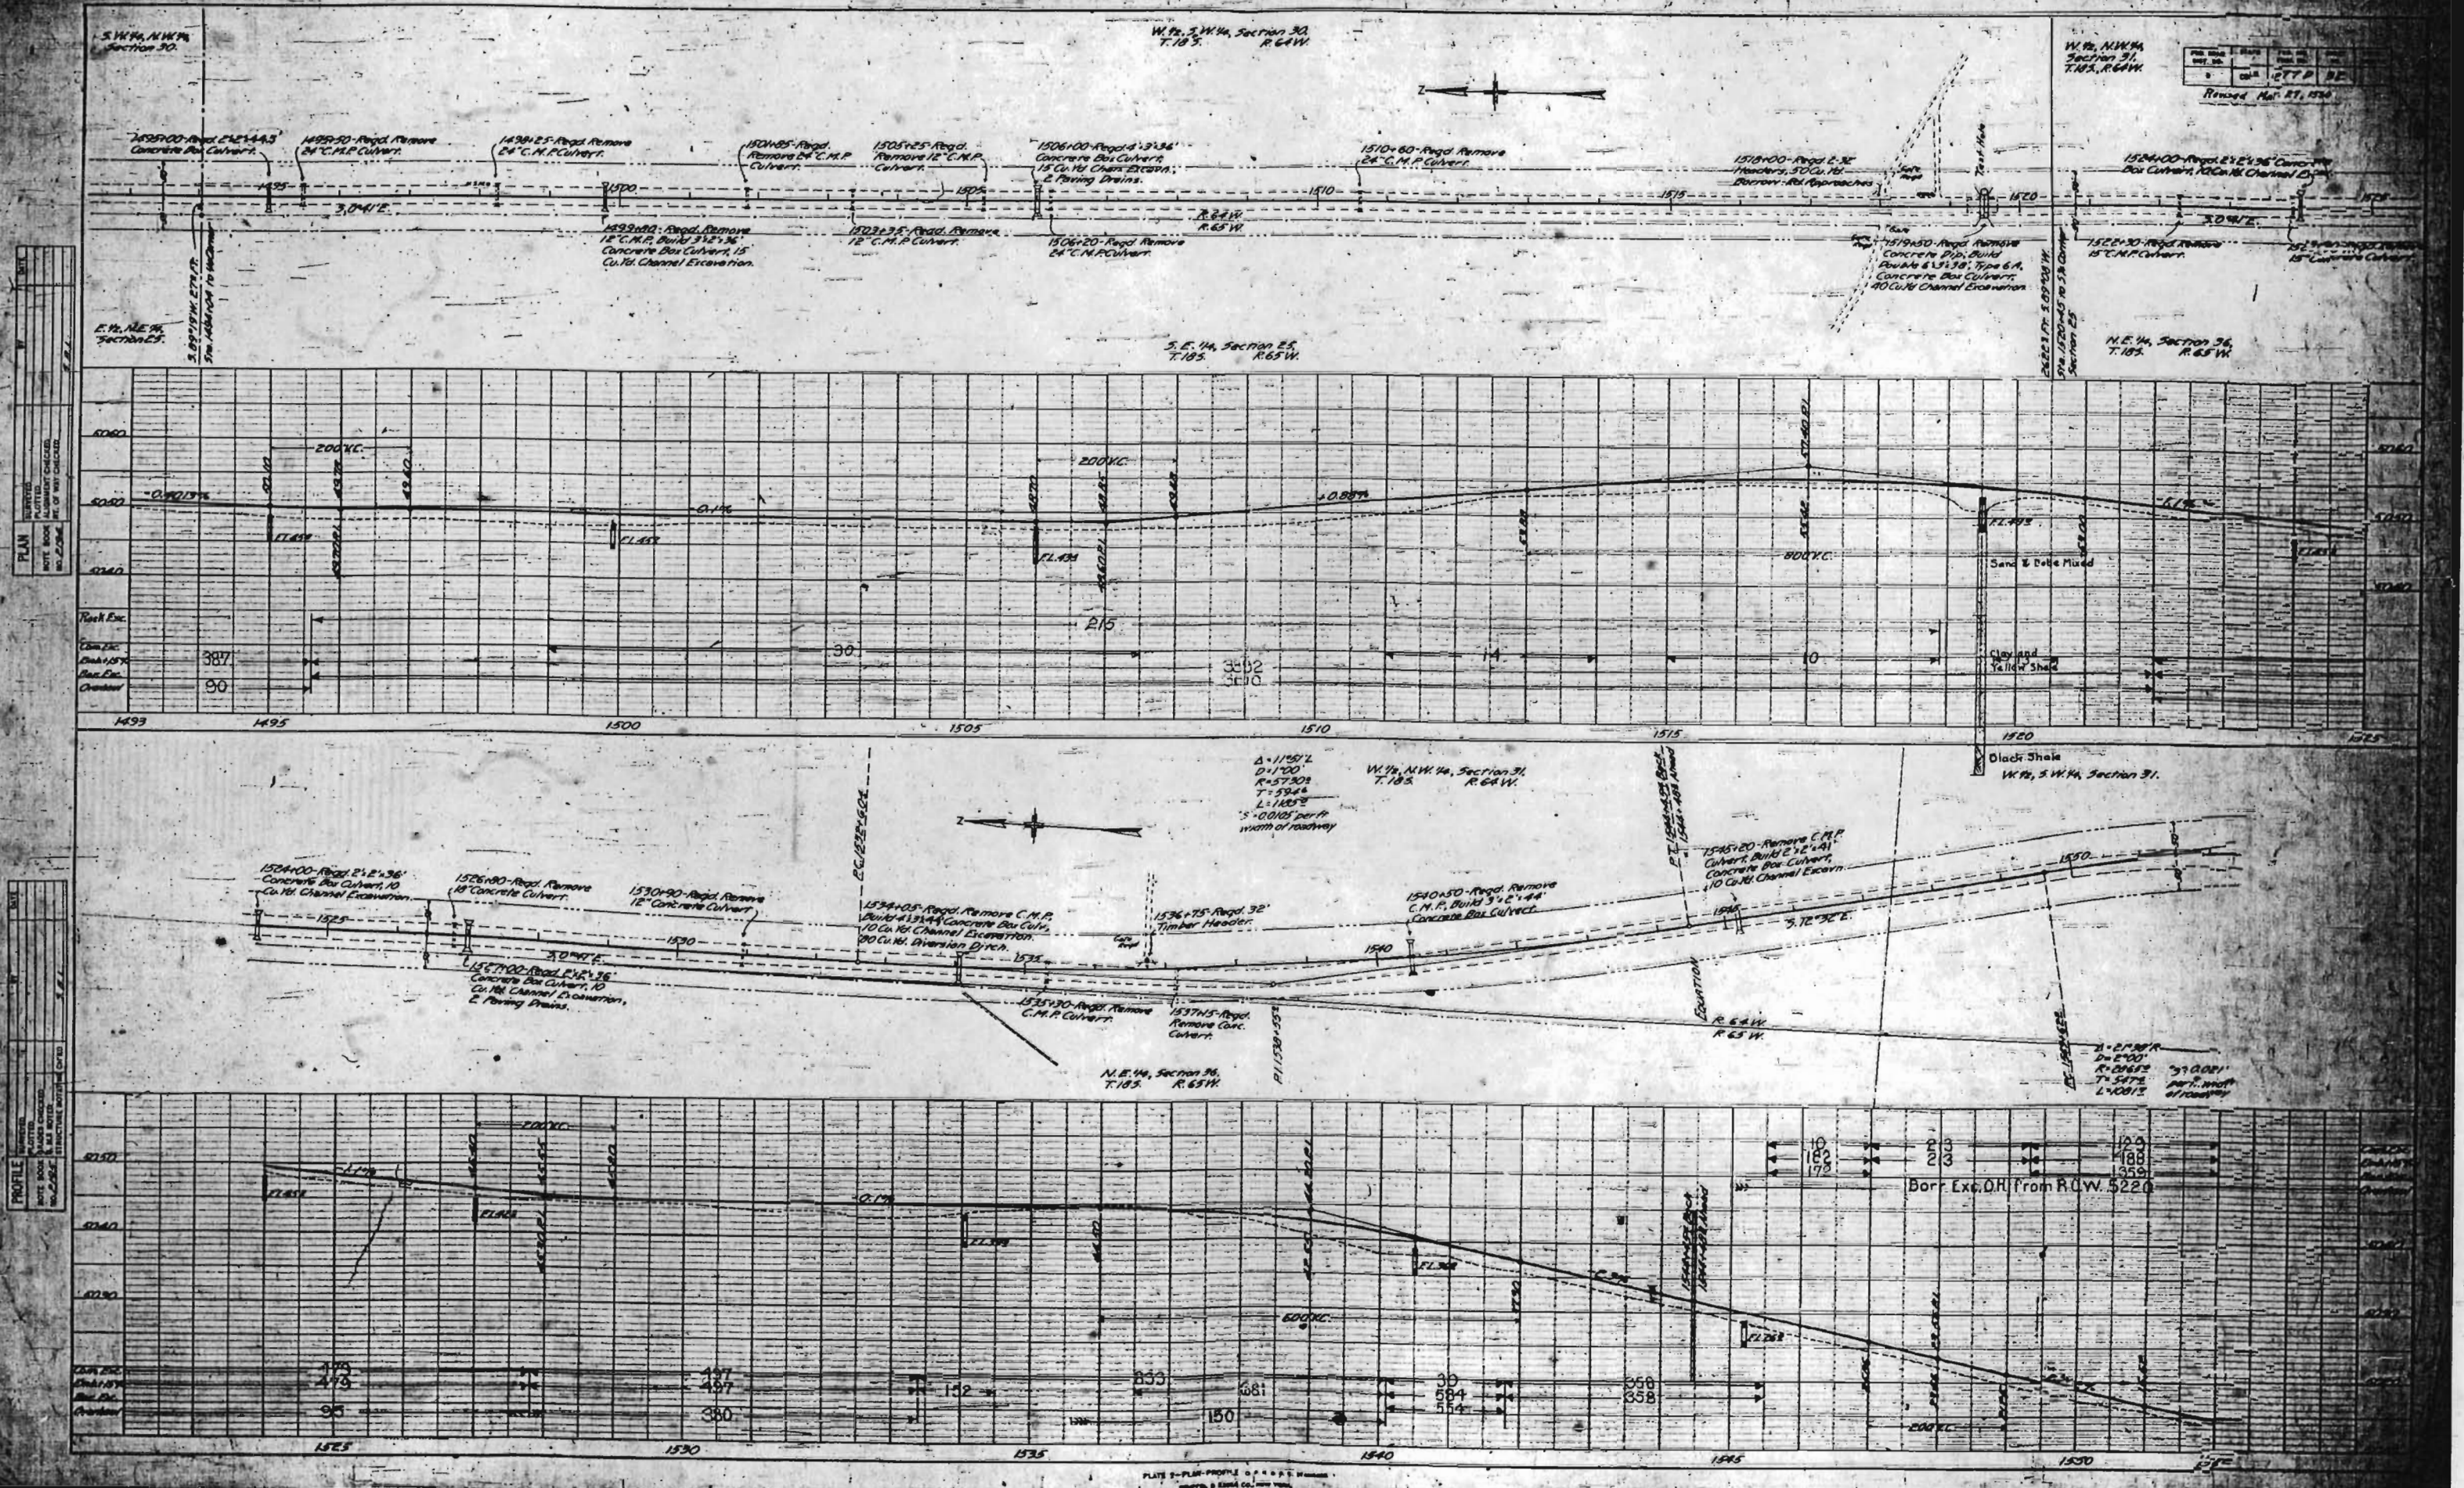

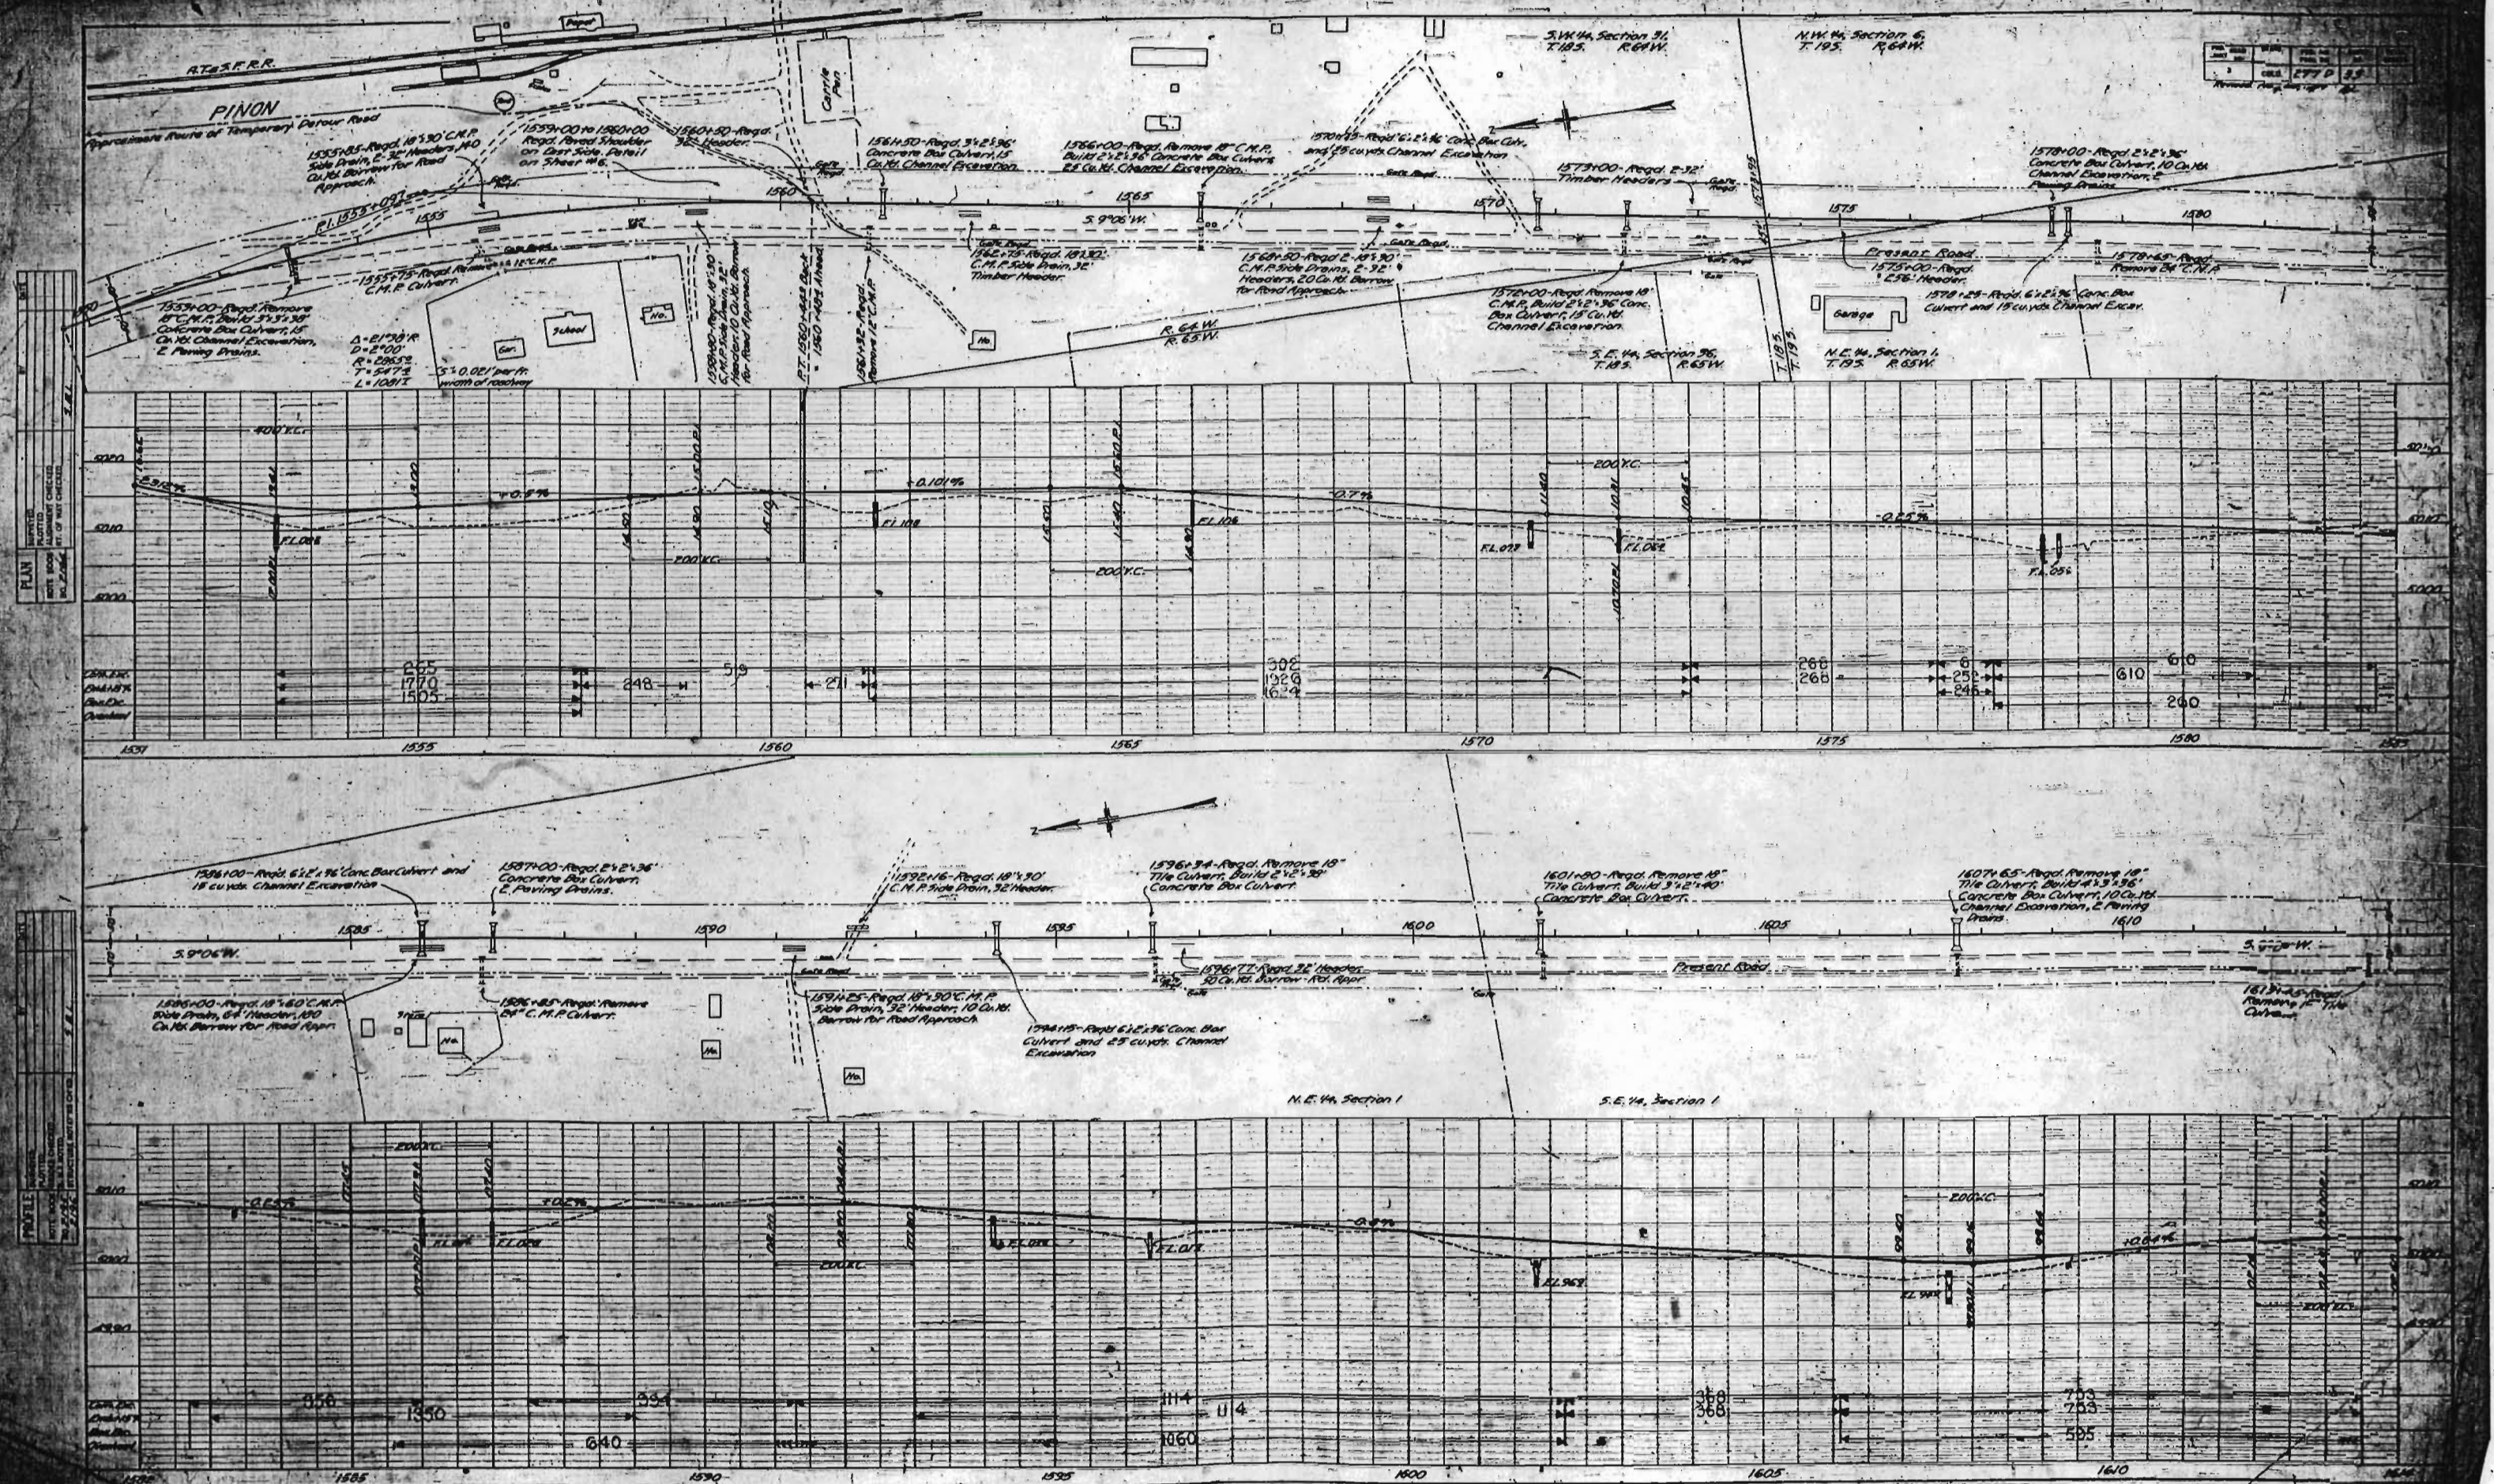



PLAN	DATE
REVISIONS	
1. AS NOTED	
2. AS NOTED	
