


ROAD NO.	ST. NO.	FE. NO.	AI. NO.	SHEET NO.	TOTAL SHEETS
COLO.	2	9	2		

INDEX OF SHEETS

COLORADO STATE HIGHWAY DEPARTMENT PLAN AND PROFILE OF PROPOSED FEDERAL AID PROJECT NO 279B STATE HIGHWAY NO 8 JEFFERSON COUNTY

CONVENTIONAL SIGNS

SCALES
ON PLAN 1" = 100 FT
ON PROFILE 1" = 100 FT HORIZONTAL
1" = 10 FT VERTICAL
GRADE LINE ON PROFILE IS SHOWN AS GRADE OF FINISHED ROAD
GROSS LENGTH OF PROJECT
NET LENGTH OF PROJECT

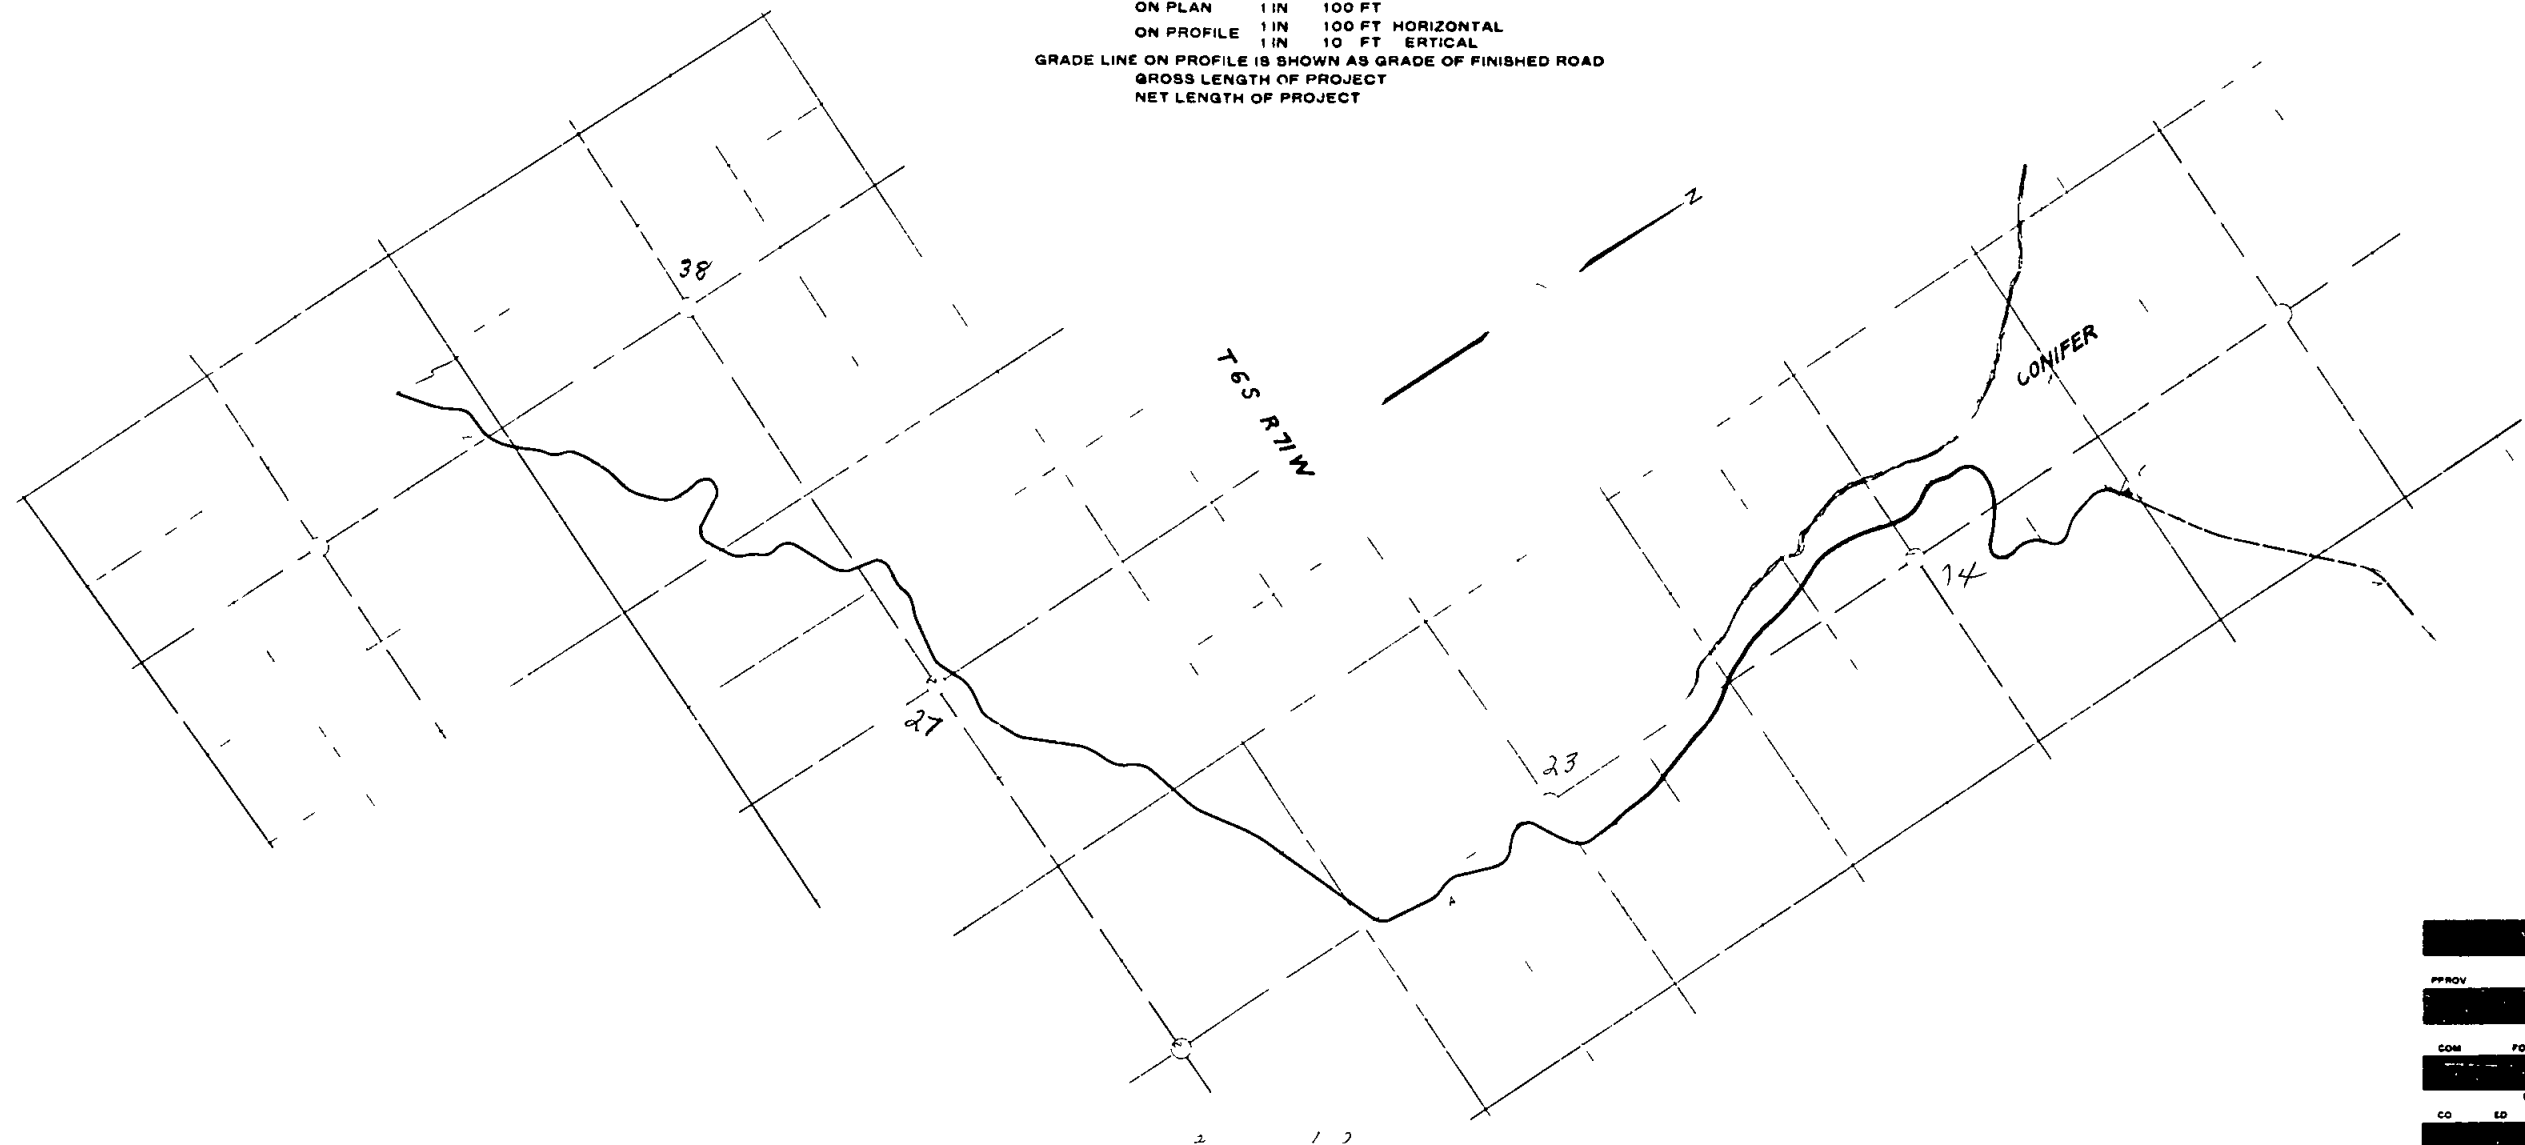


APPROVAL	
ASST. STAN. ENG.	
PROV.	
COM.	
TO APPROVAL	
ENG. BUREAU PUBL. ROADS	
CO. ED. APPROVAL	
ENG. BU. EAU PUBL. ROADS	
PROV.	
ENG. BUREAU PUBL. ROADS	

798
 2 26 H W
 2 075 2 5 26 H W

8	2	5	
	5,1		5
	50		3
3			
	5 5		3
	56		5
			2
3			
2			5

[illegible]

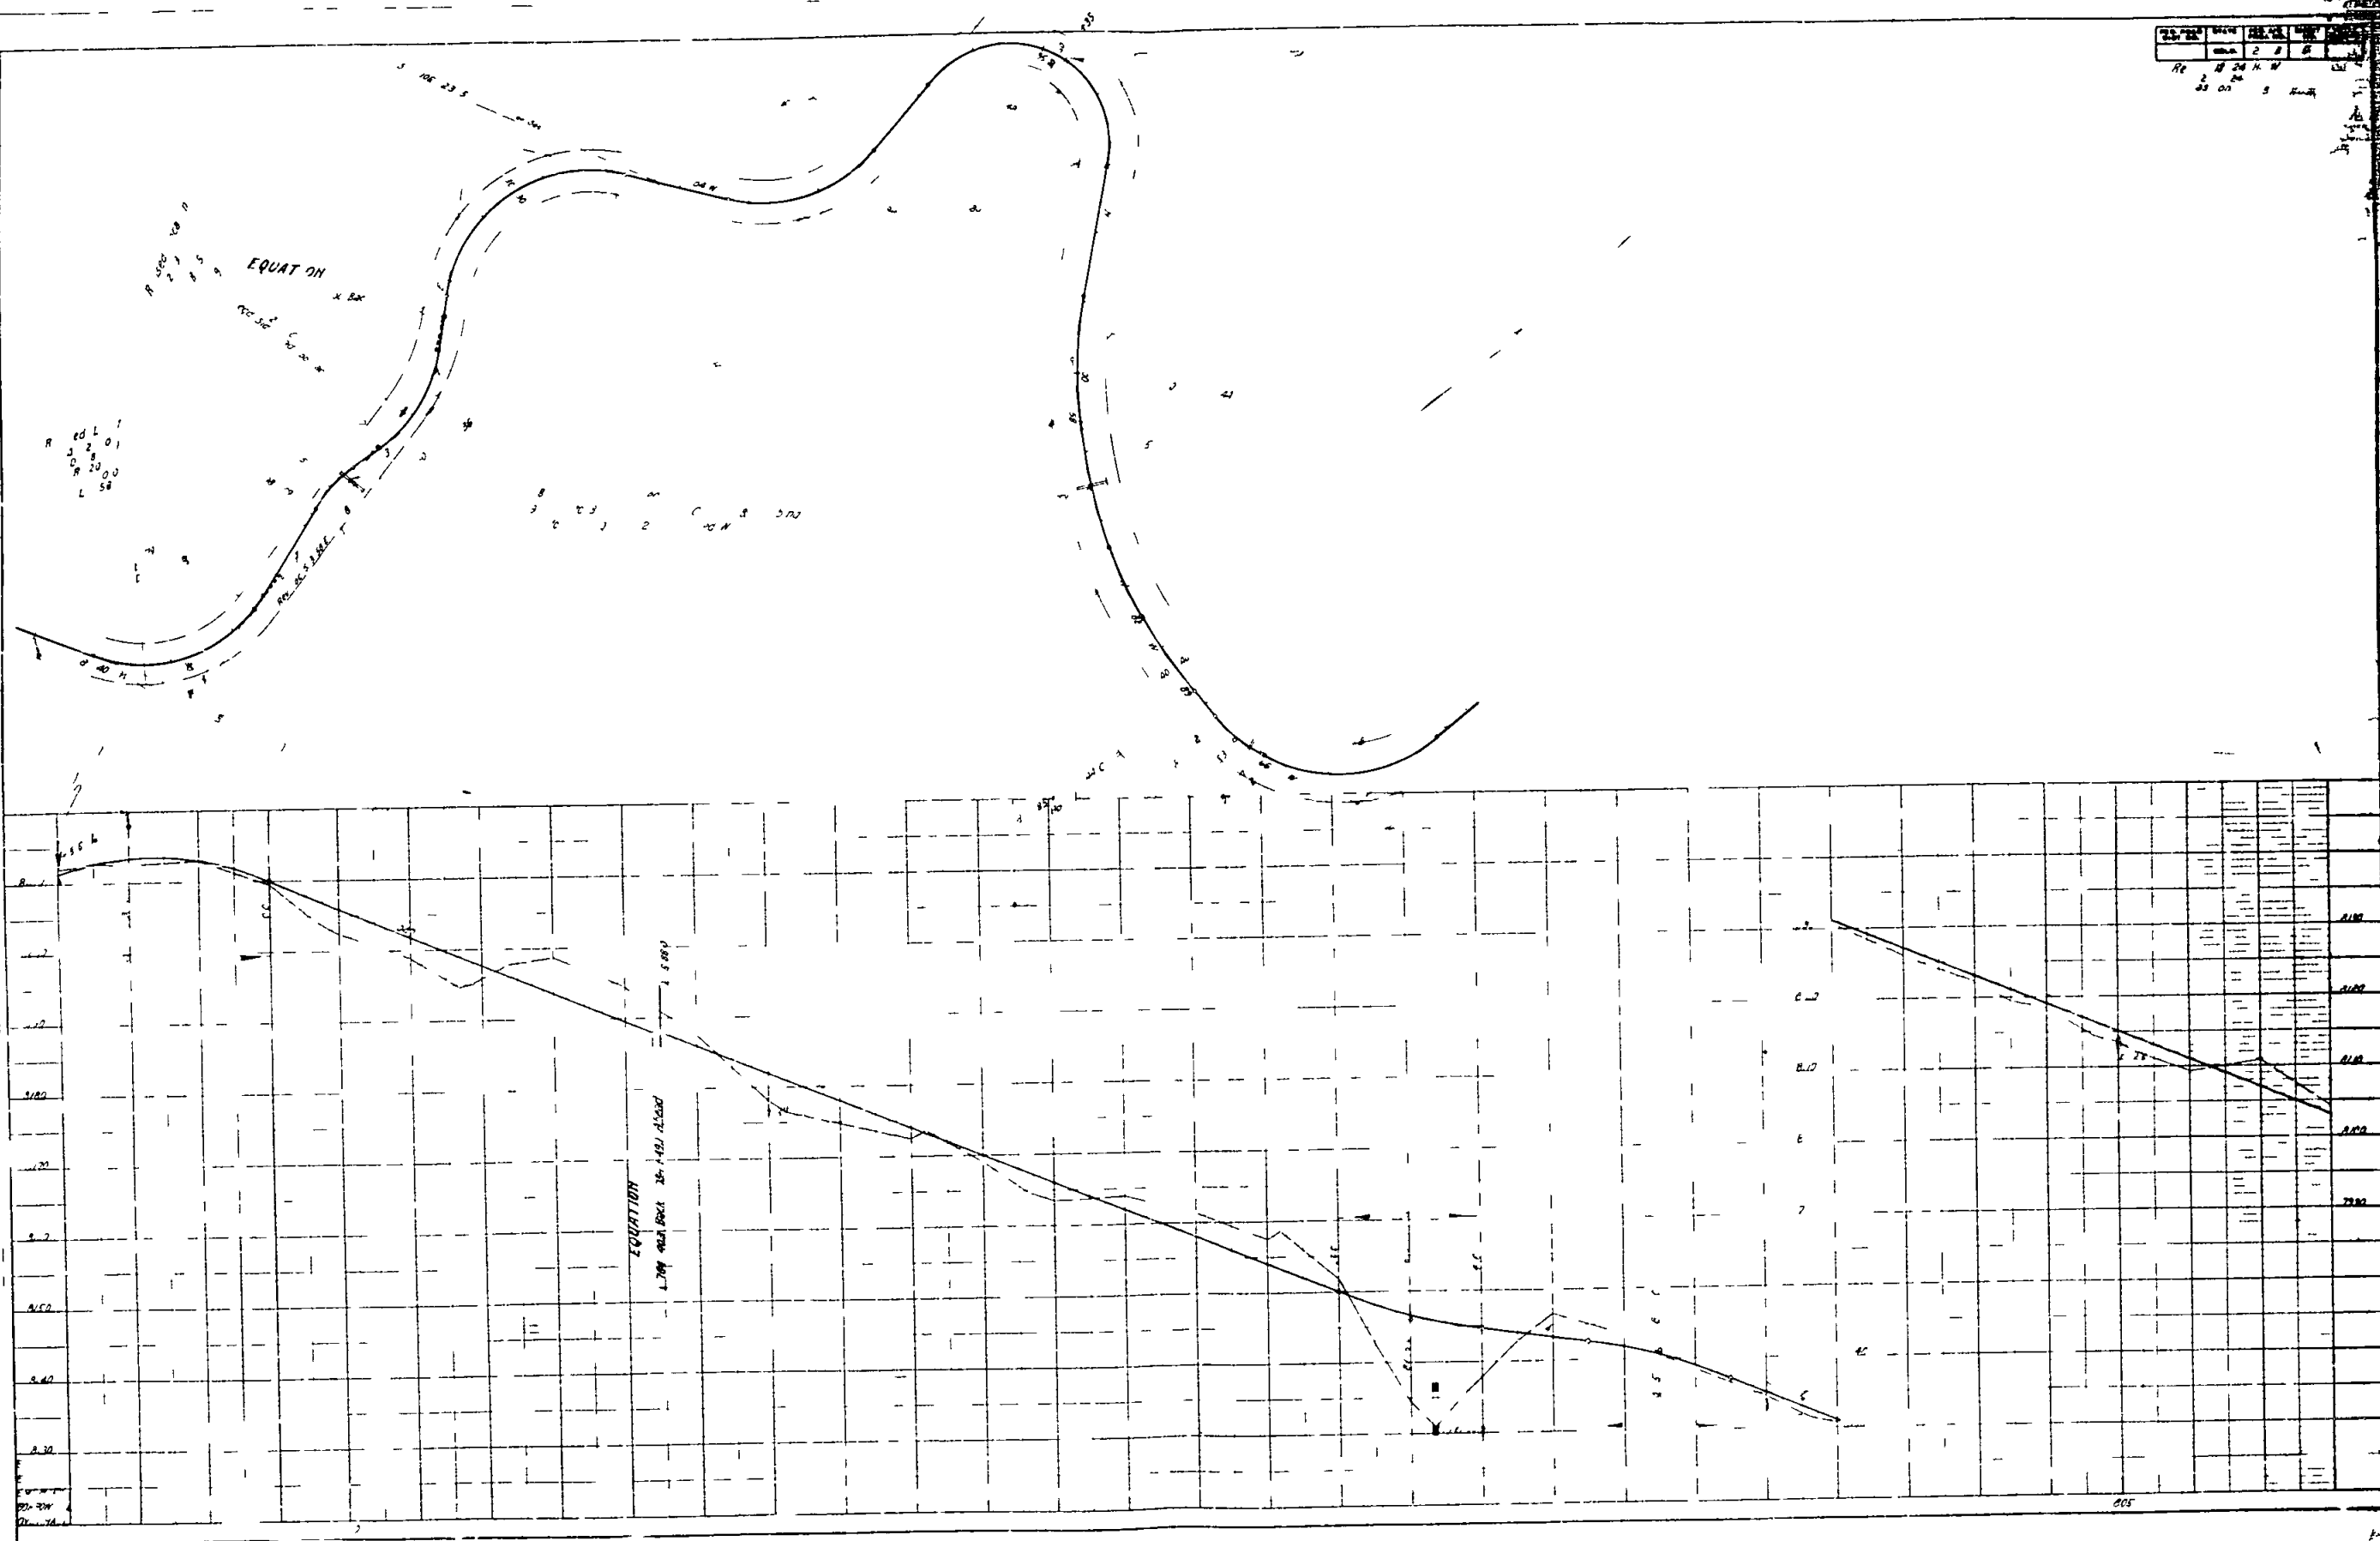


NO. OF COPIES	DATE	PAGE NO.	SHEET NO.	
	18-26	2	8	5


Re 18-26 H. M. Cal
2 as on 9 Huntly

DATE	BY	CHKD	APPD
10/1/54	J. H. S.	J. H. S.	J. H. S.

PLAN

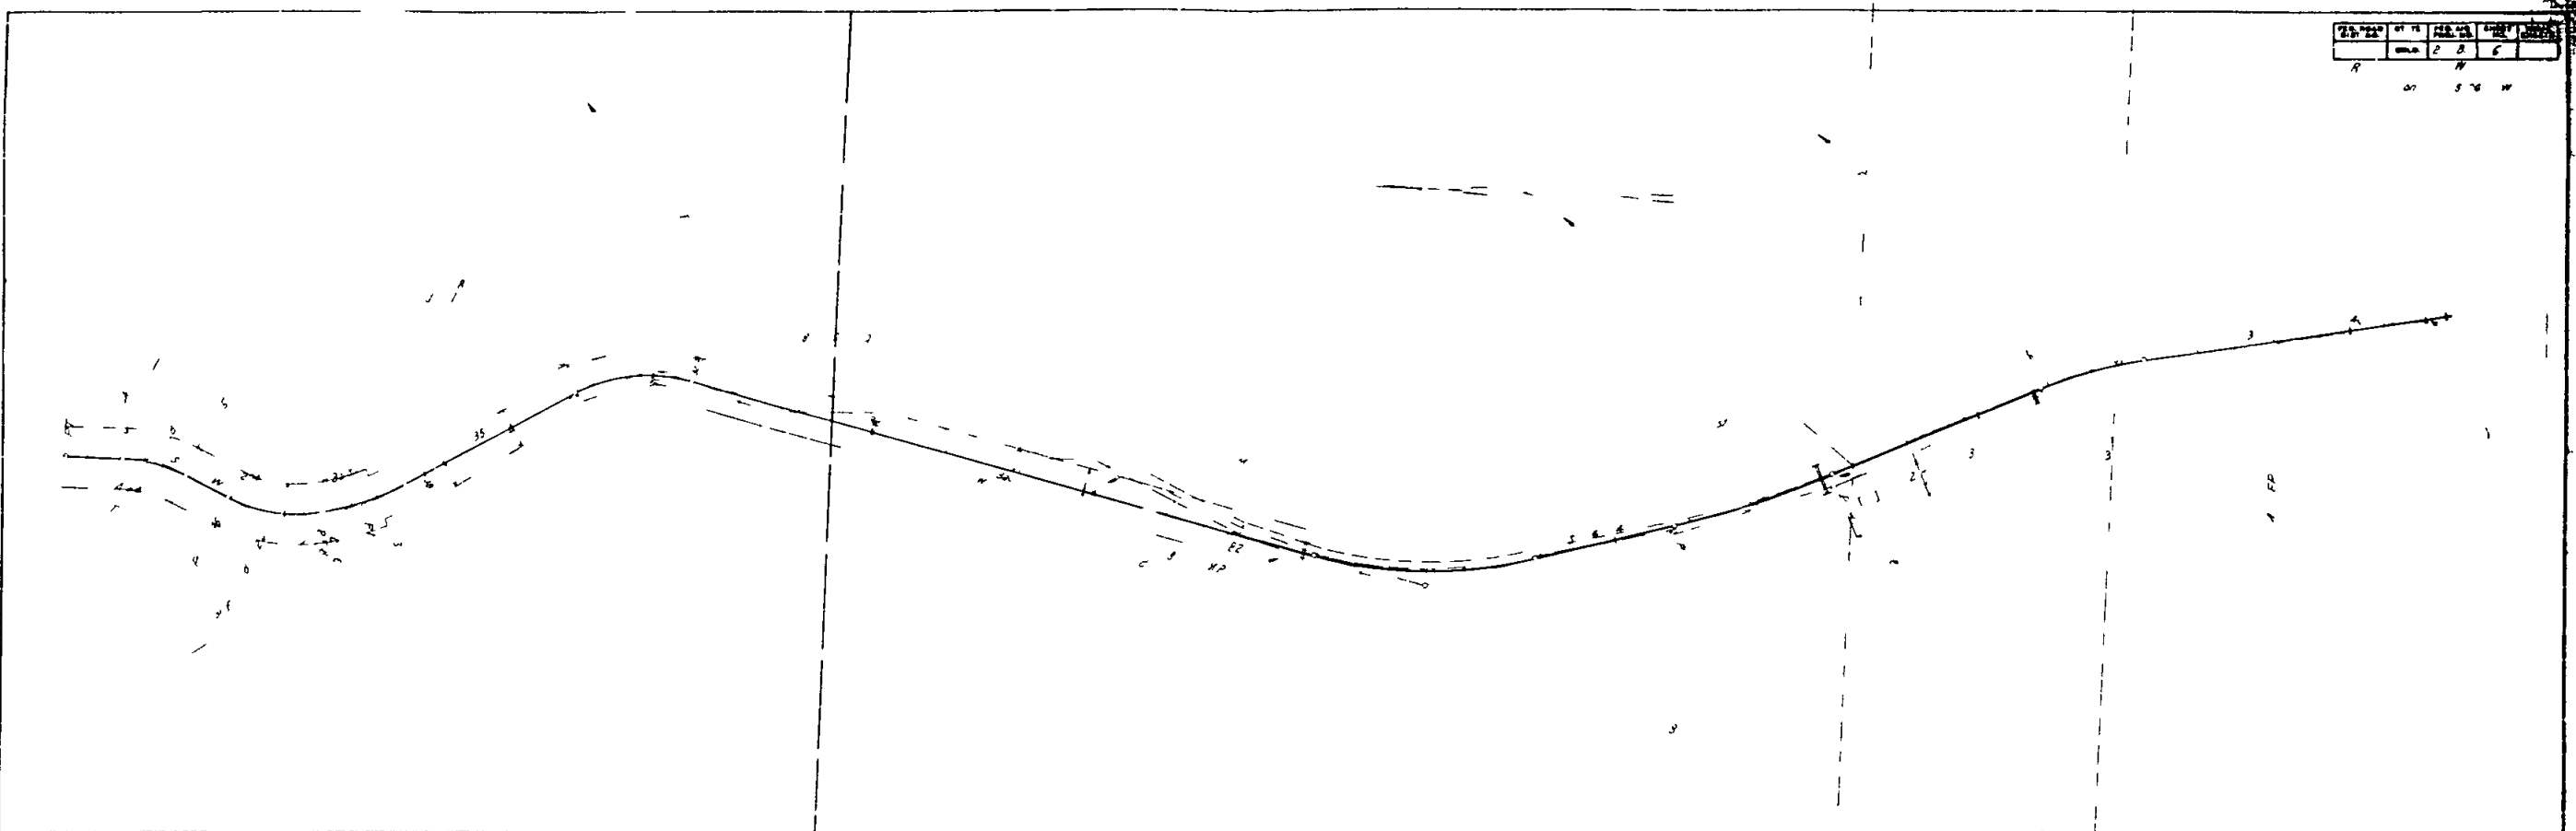

PR. JH

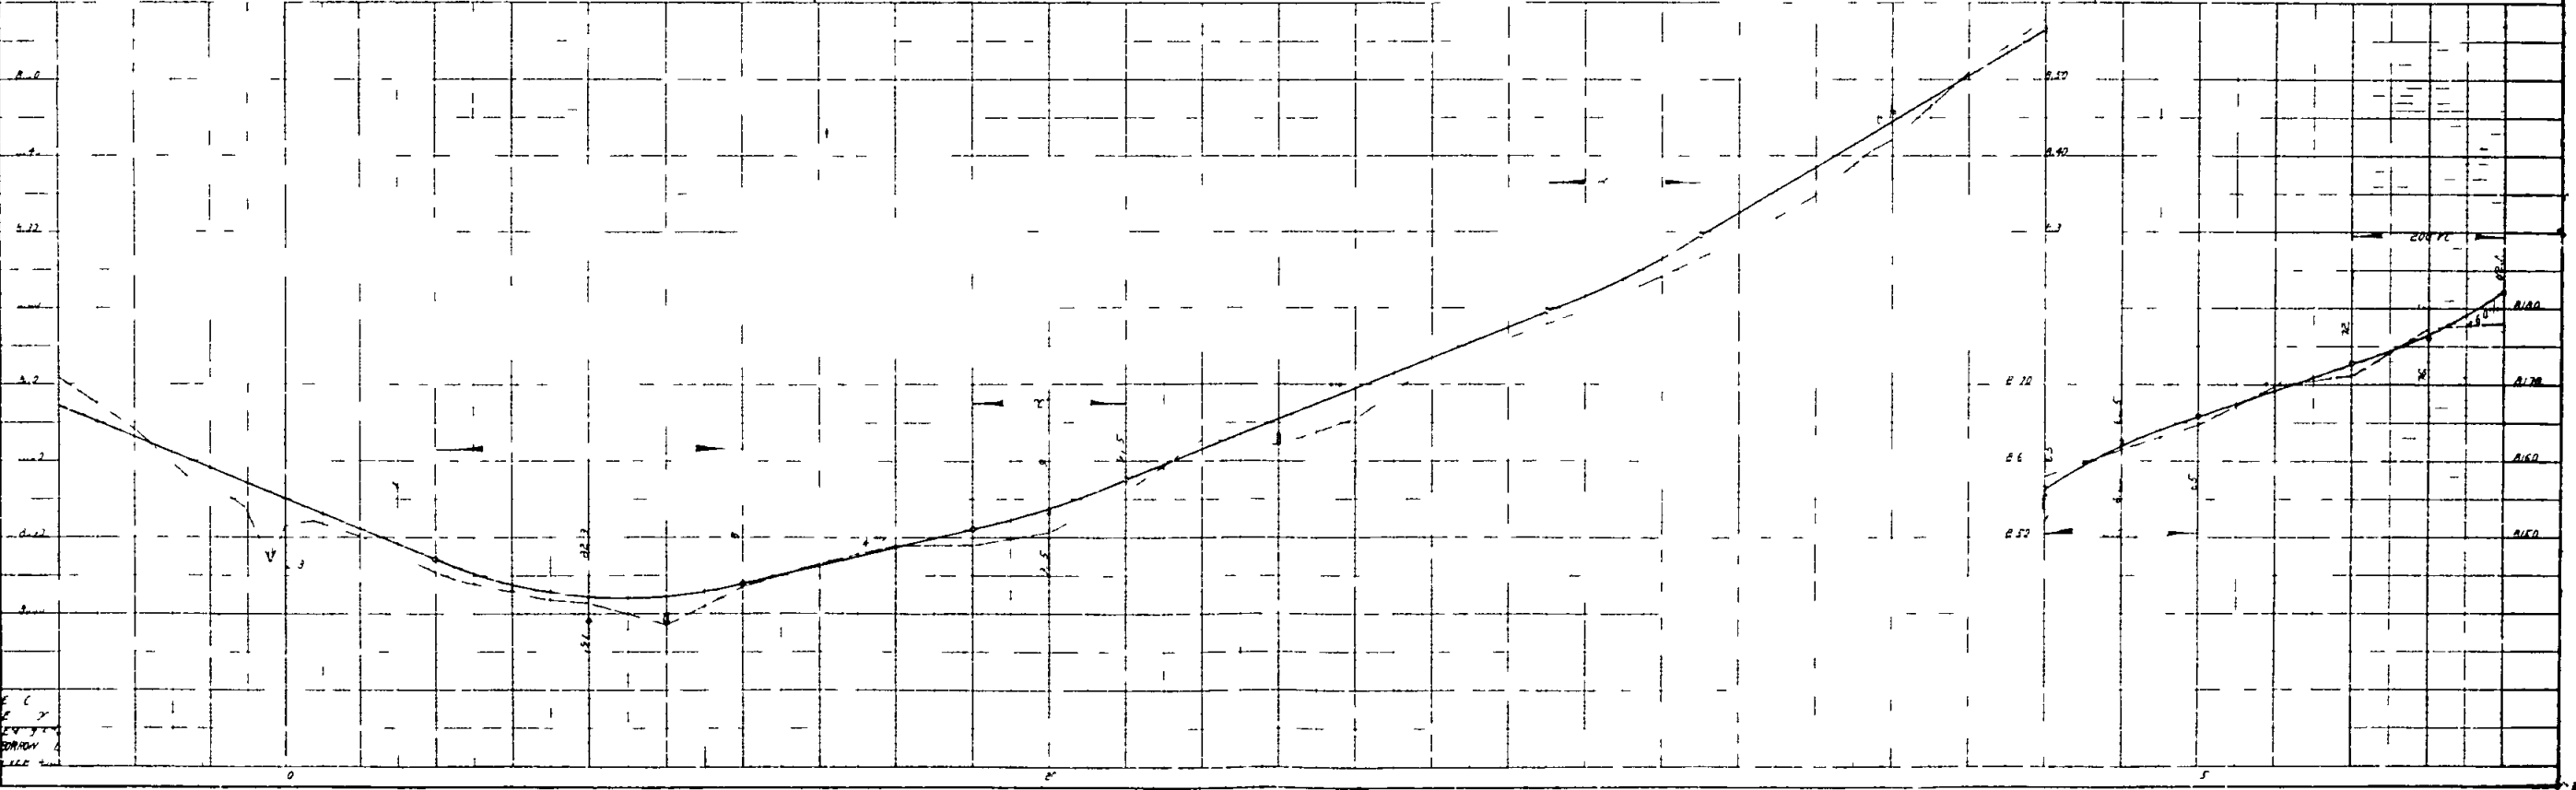


DATE	NO.	REV.	BY	CHK.
10/1/55	1			

PLAN

PROFILE




100
90
80
70
60
50
40
30
20
10
0

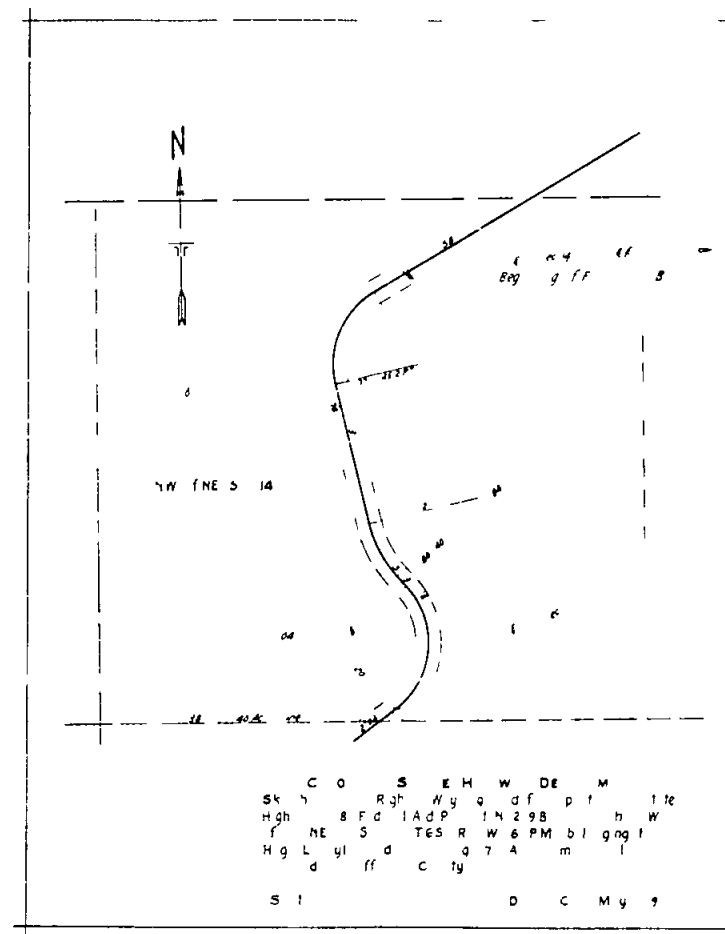


DATE	BY	CHKD	APPD
2/1/60	J. H.	J. H.	J. H.
2/1/60	J. H.	J. H.	J. H.

PLAN

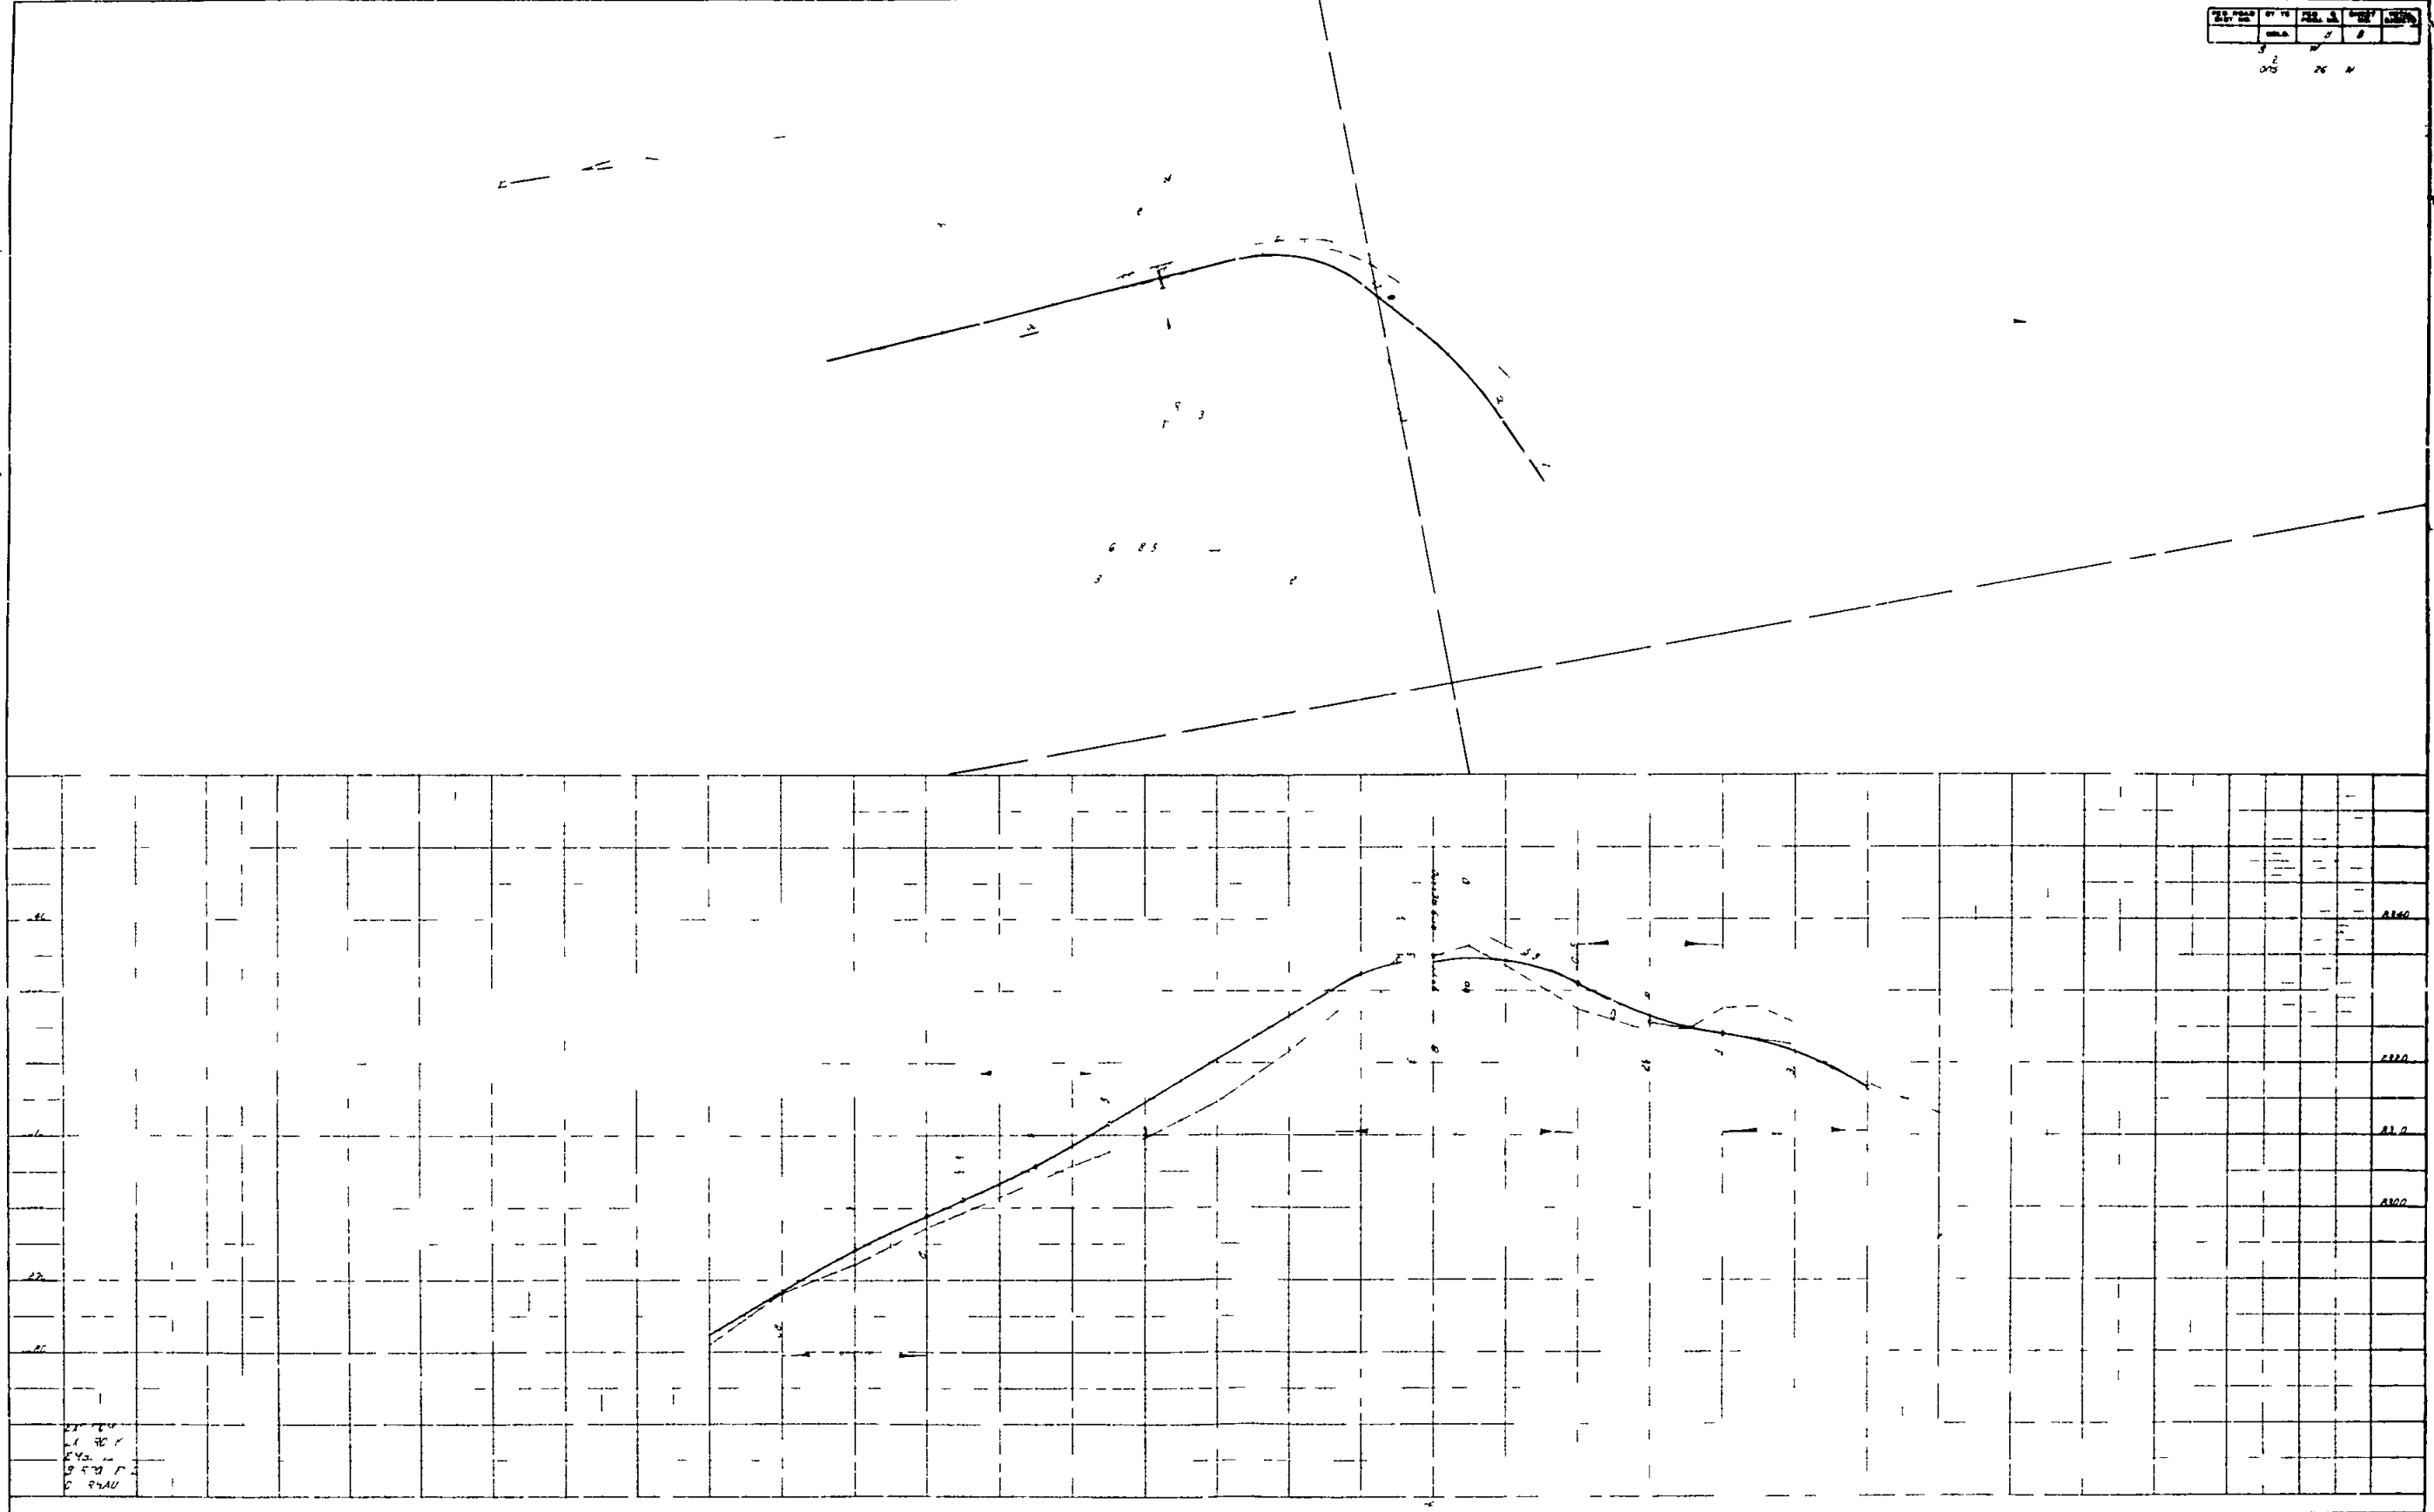


PROFILE


2/1/60
J. H.
J. H.
J. H.

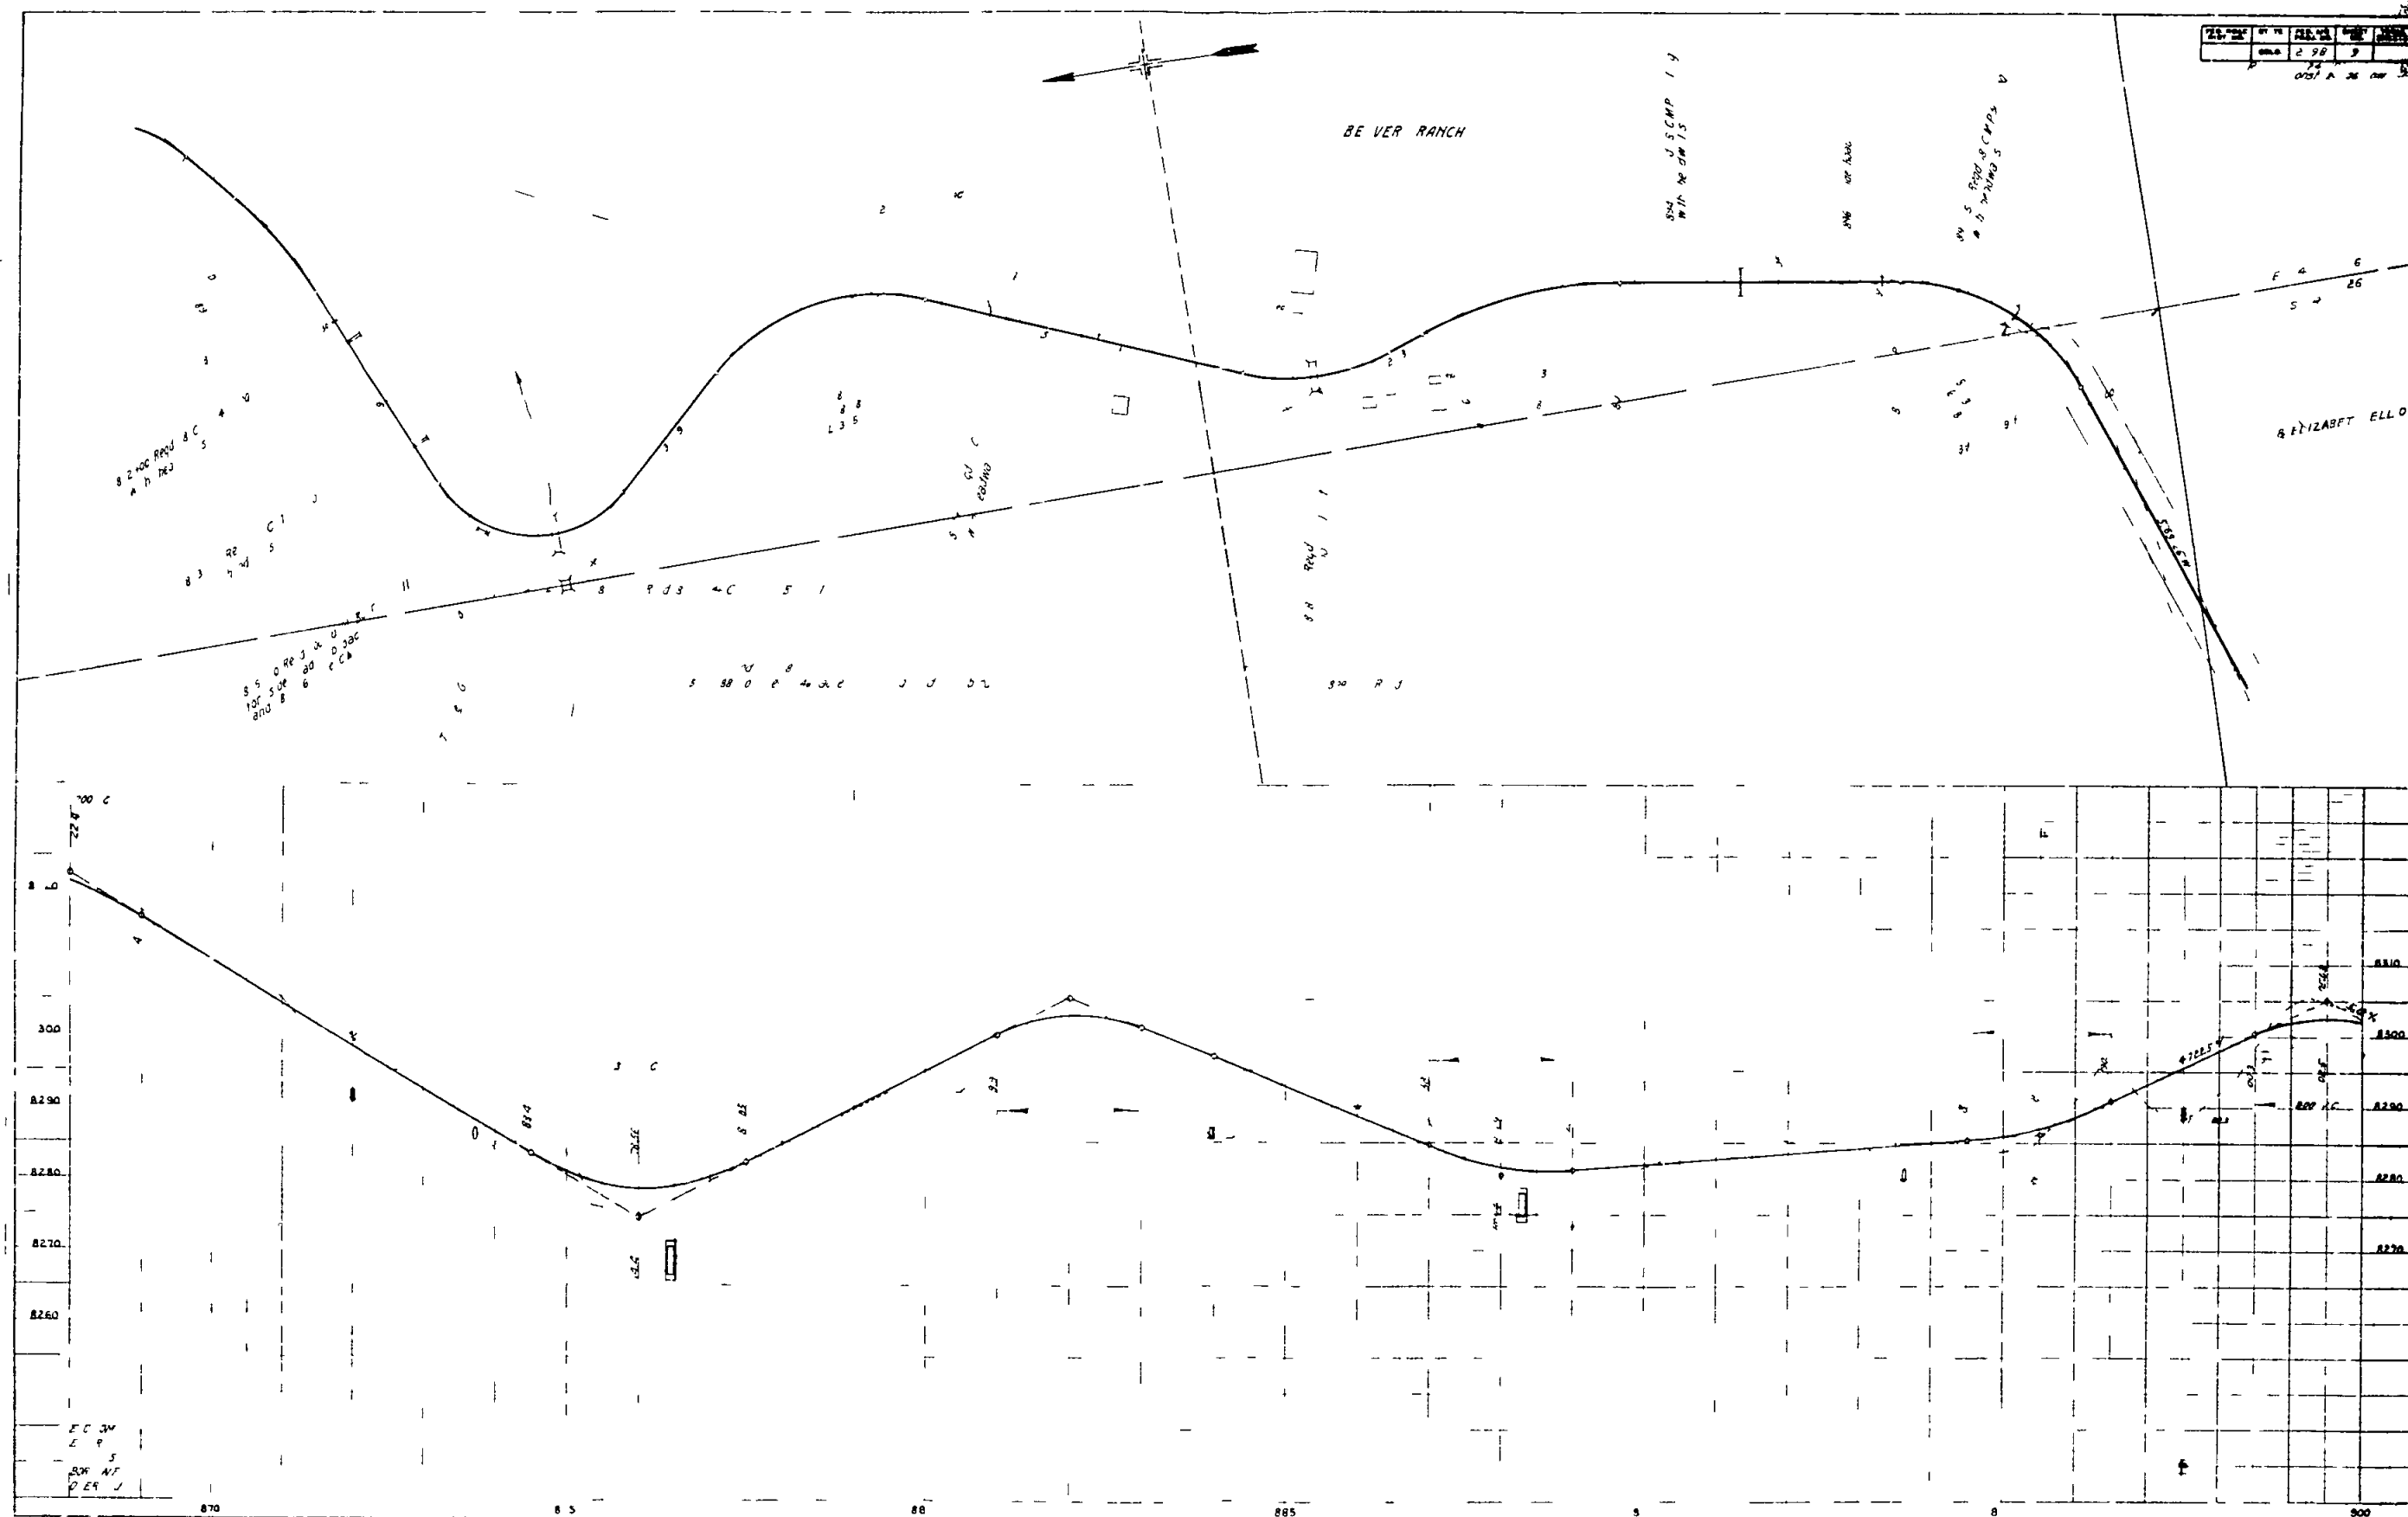

DATE	TIME	LOCATION	REMARKS

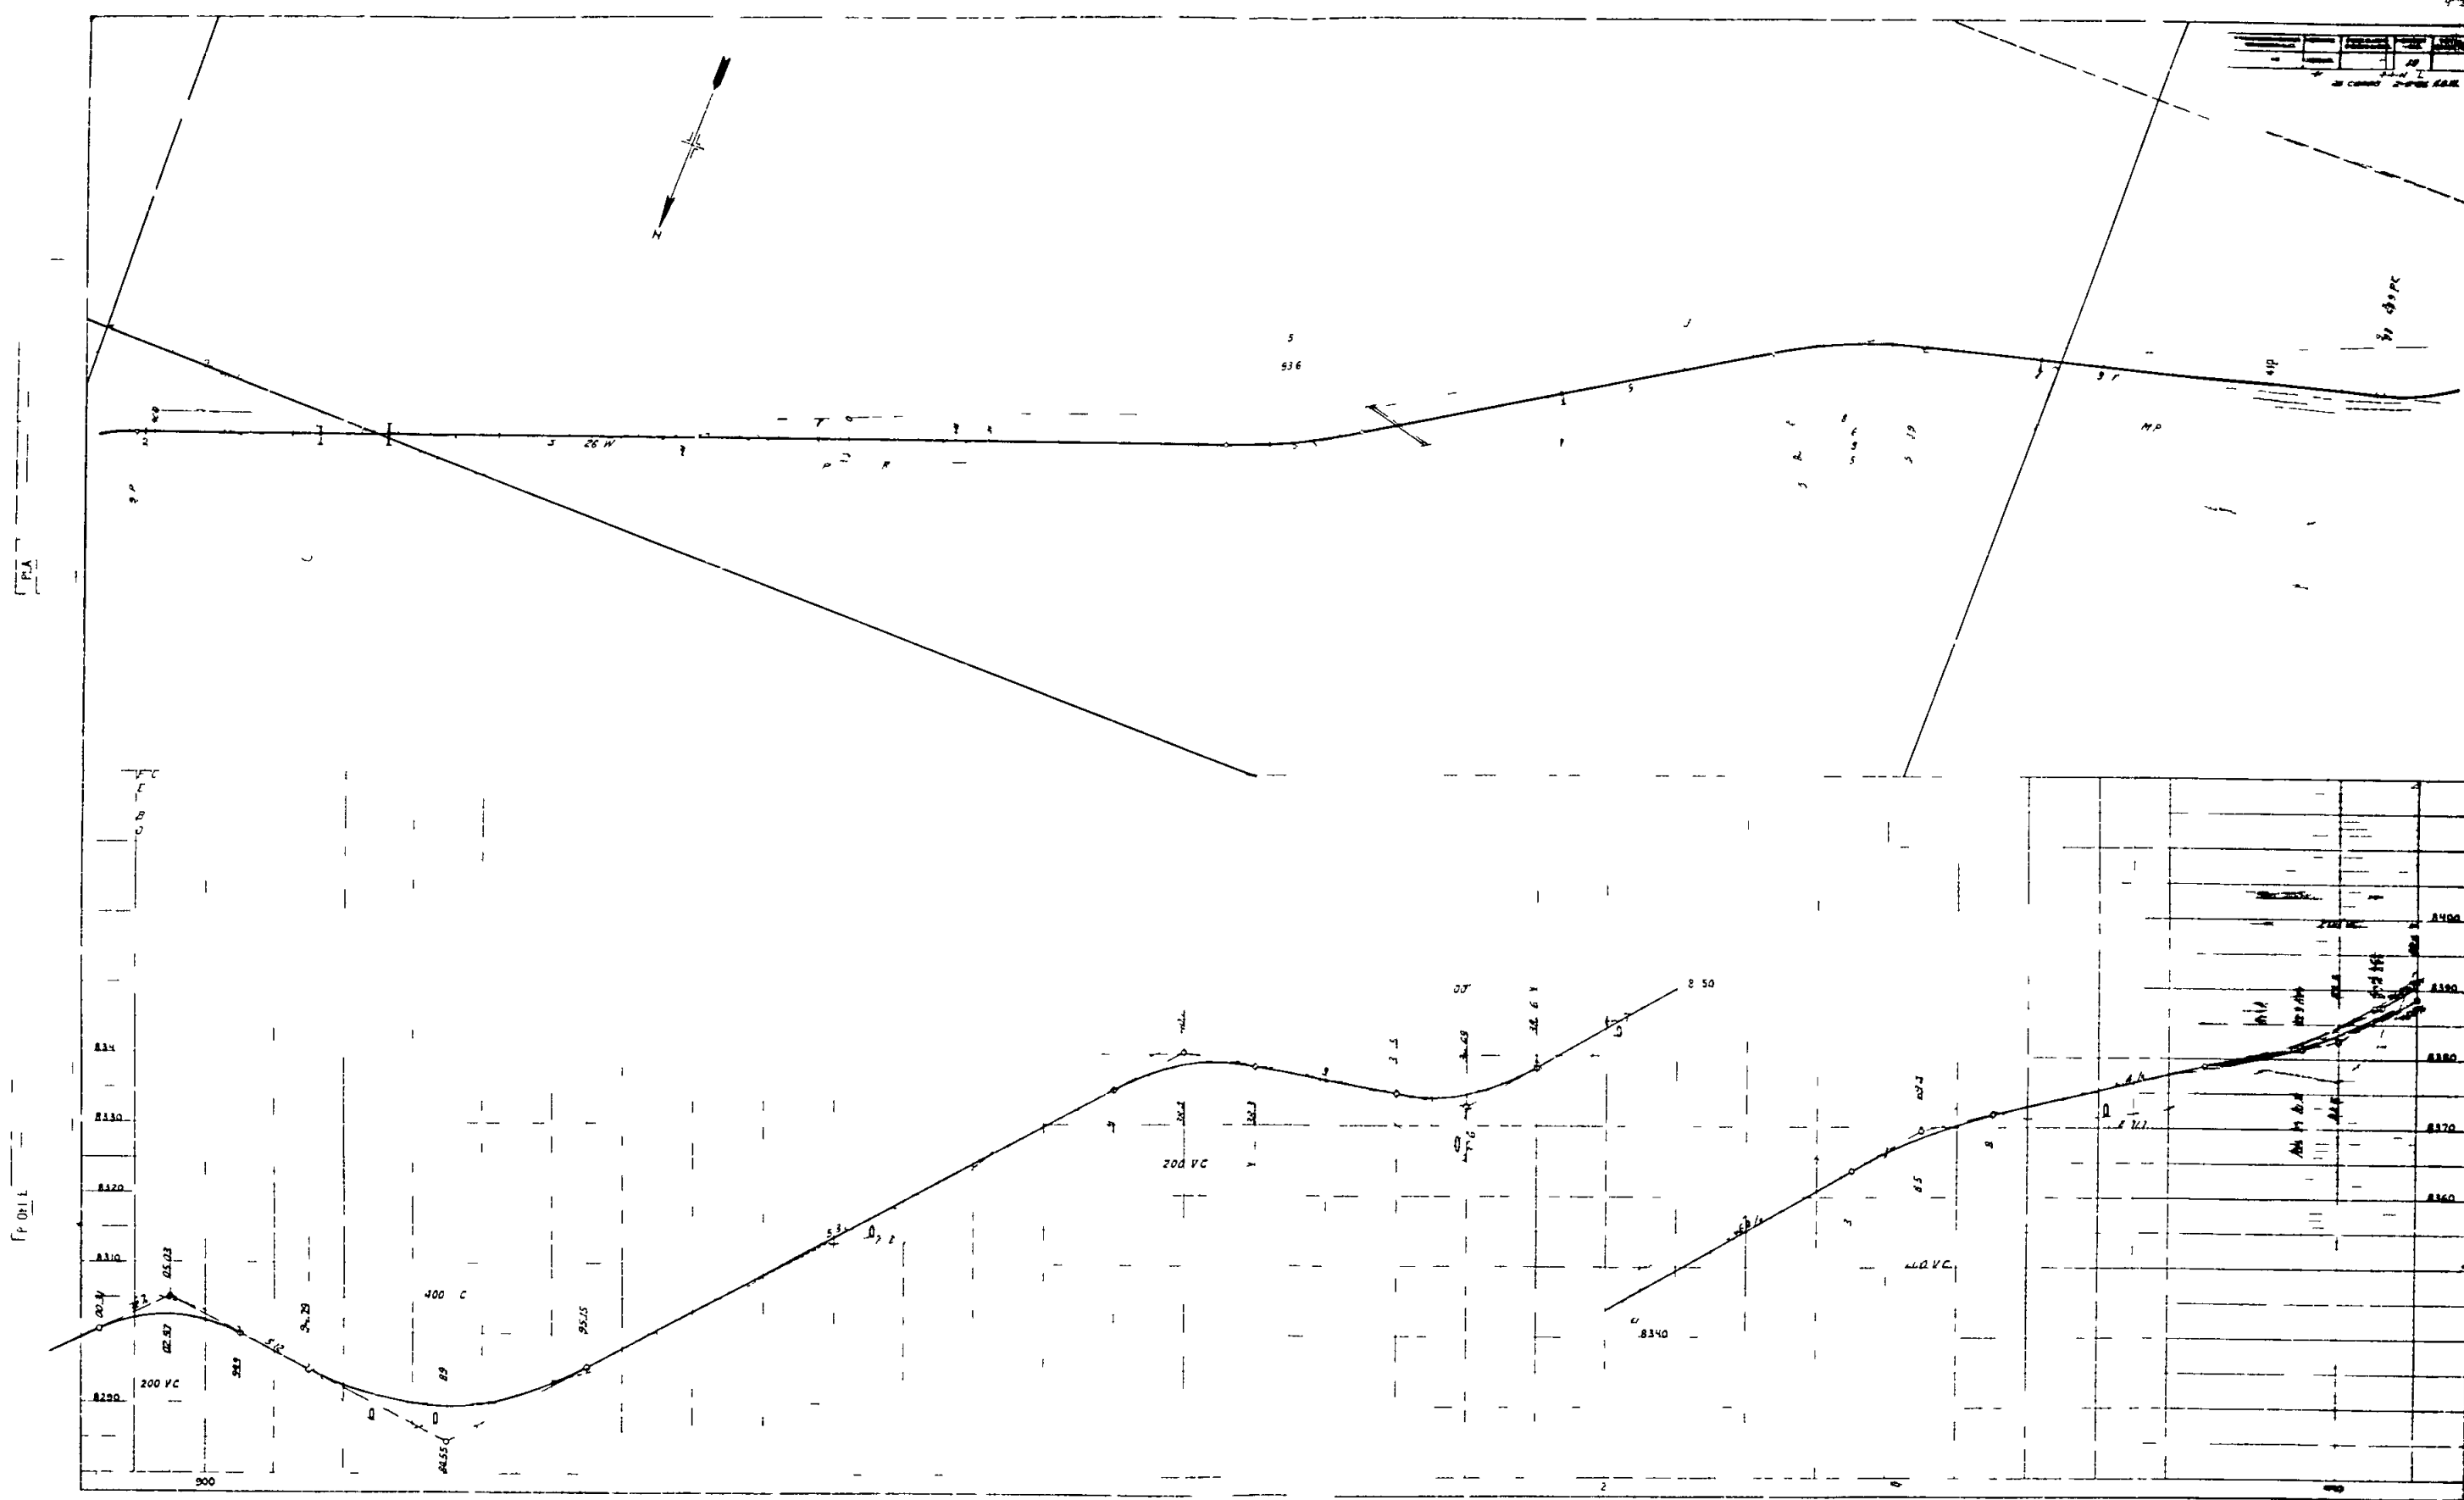



PLAN

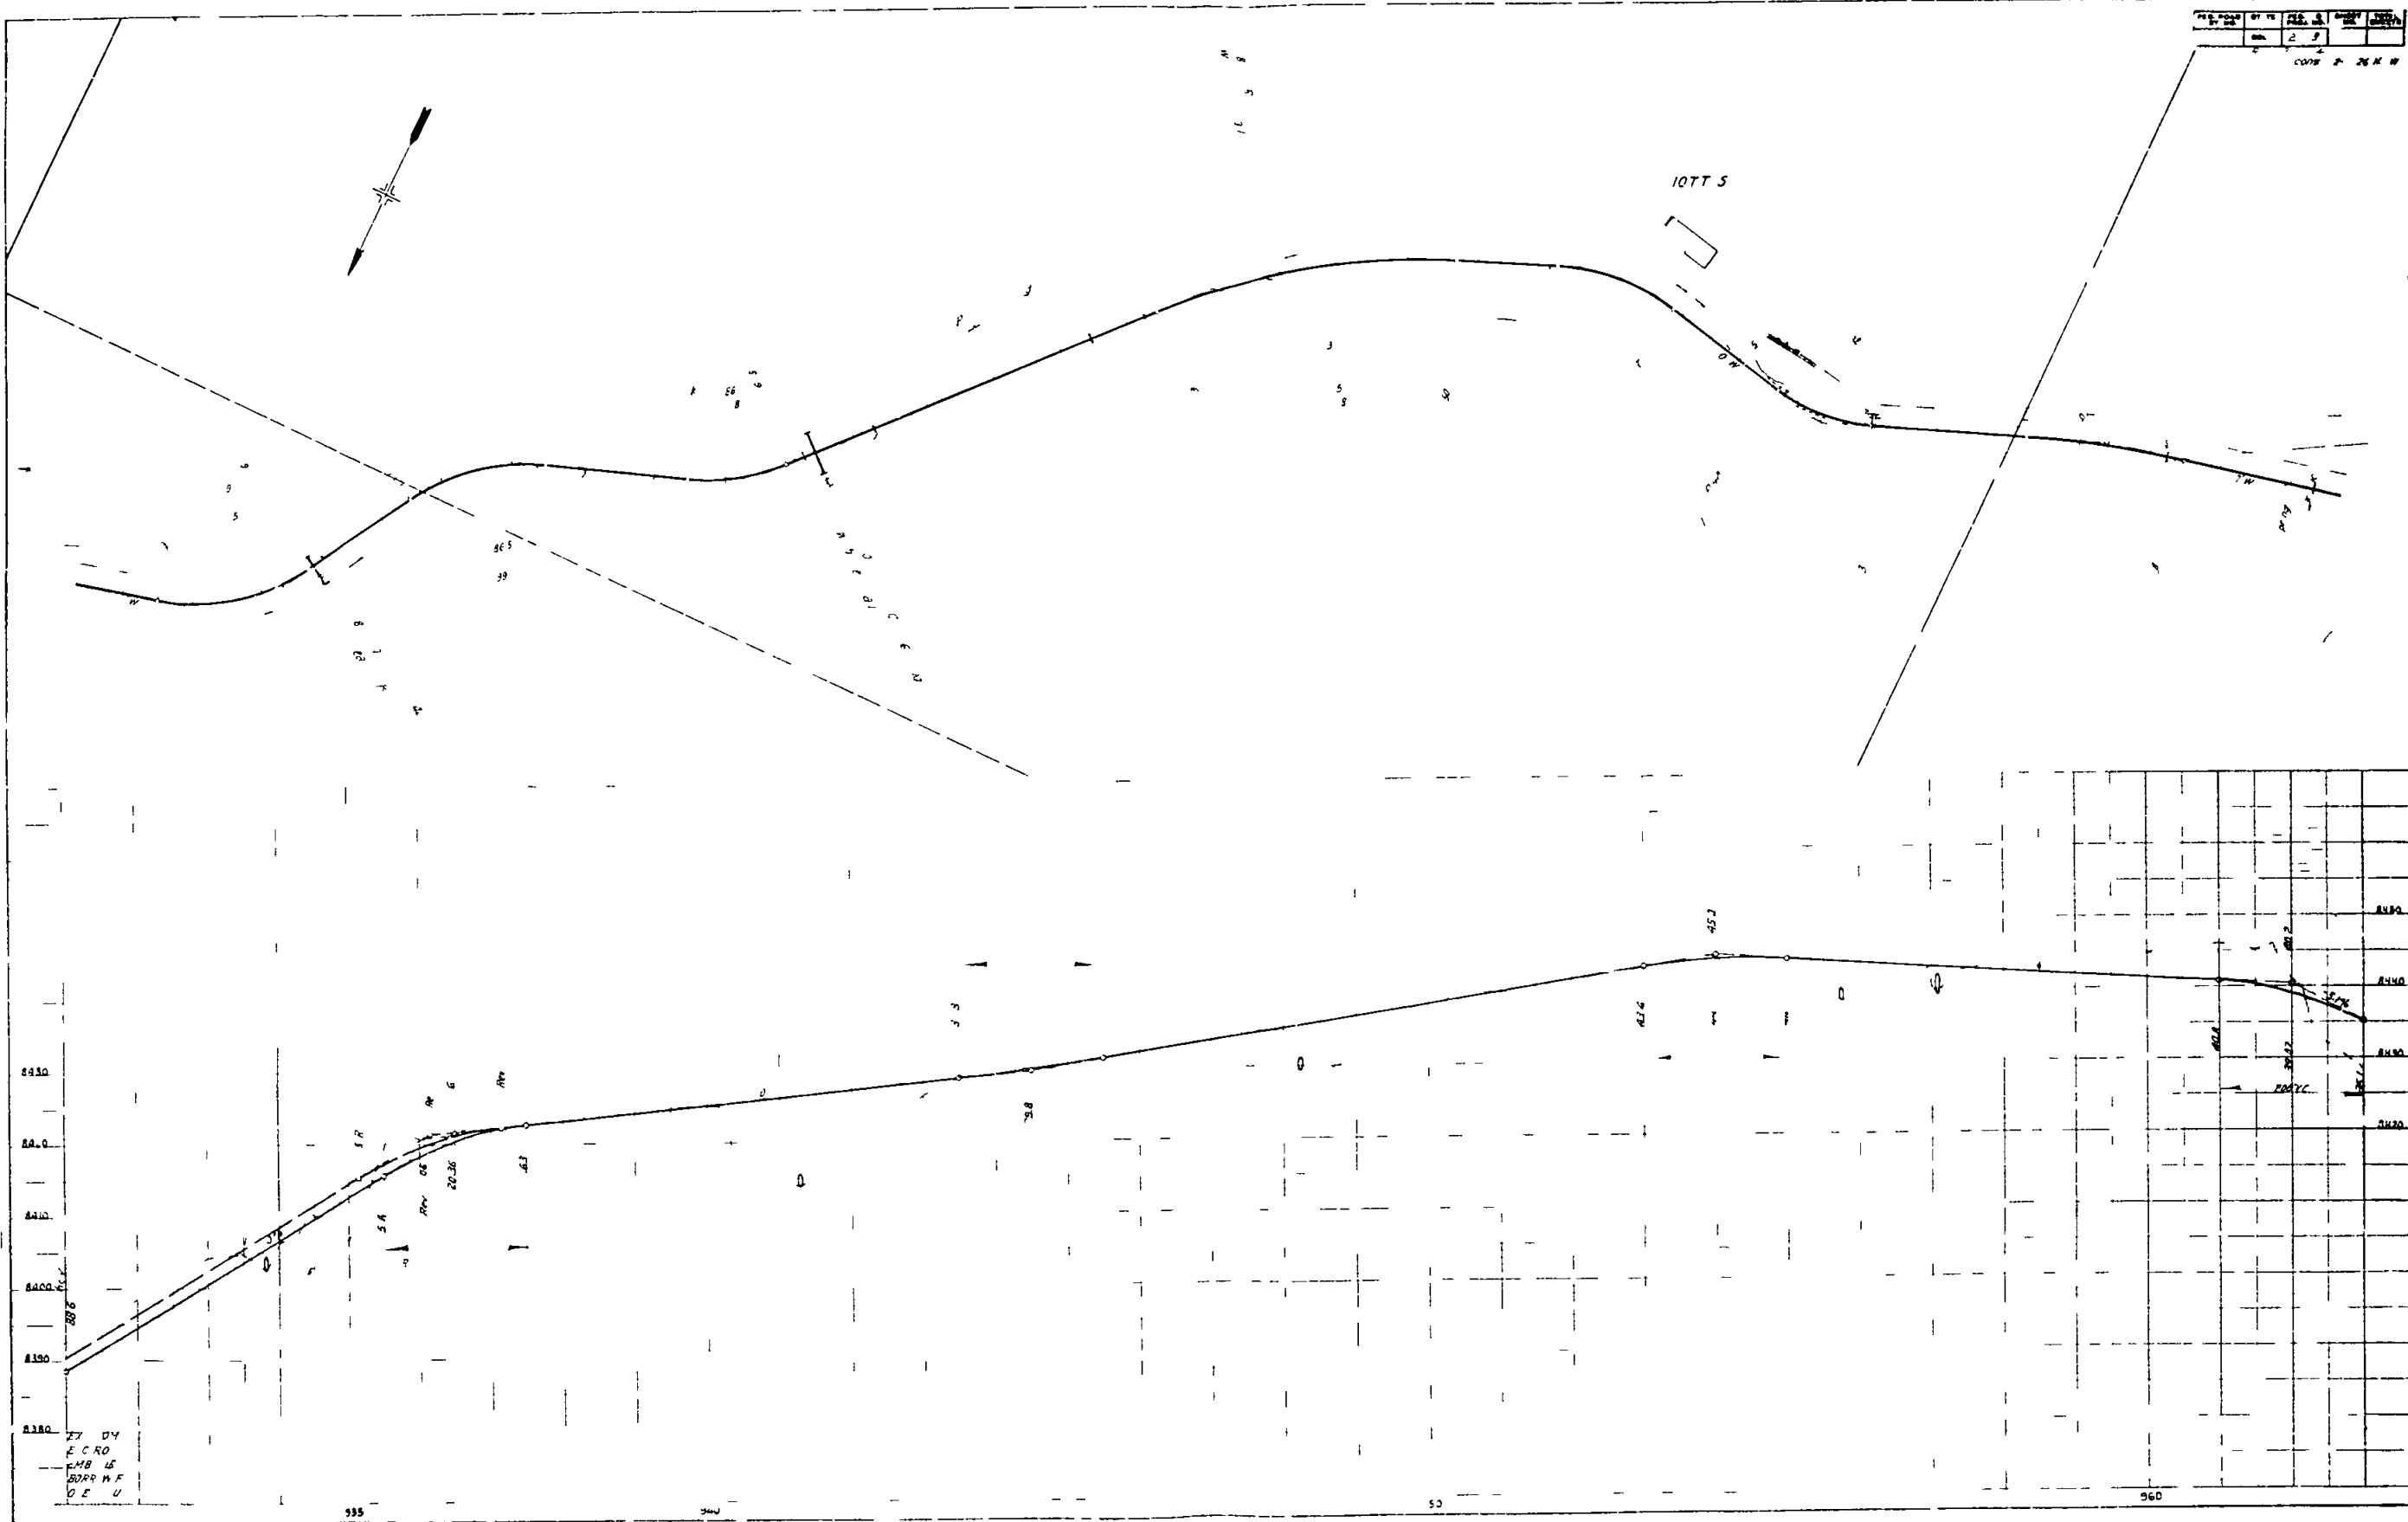

PLAN

PRO II

STATION	DATE	TIME	WIND	TEMP	REL. HUM.	SEA	WAVE	SWELL	WAVE PERIOD	WAVE DIRECTION	WAVE HEIGHT	WAVE LENGTH	WAVE PERIOD	WAVE DIRECTION	WAVE HEIGHT	WAVE LENGTH
1	10/10	10:00	10	15	80	1	1	1	1	1	1	1	1	1	1	1

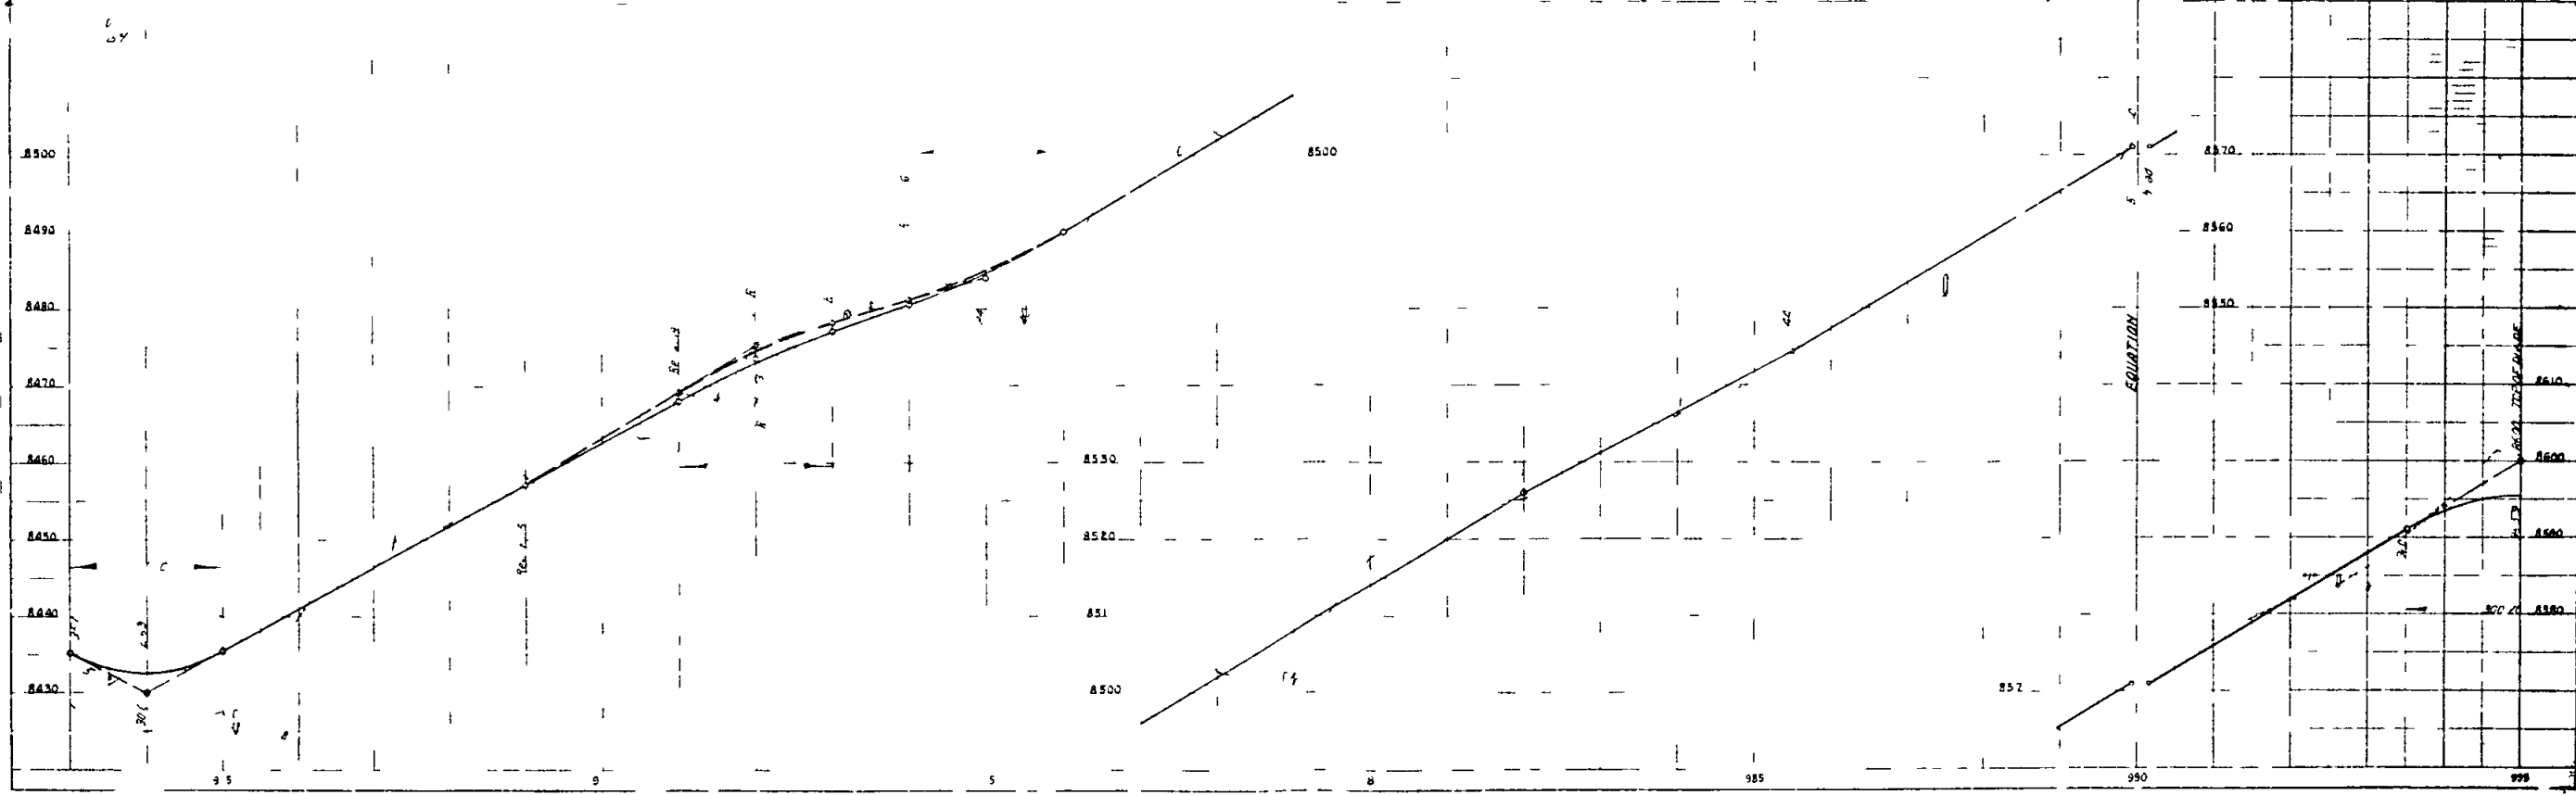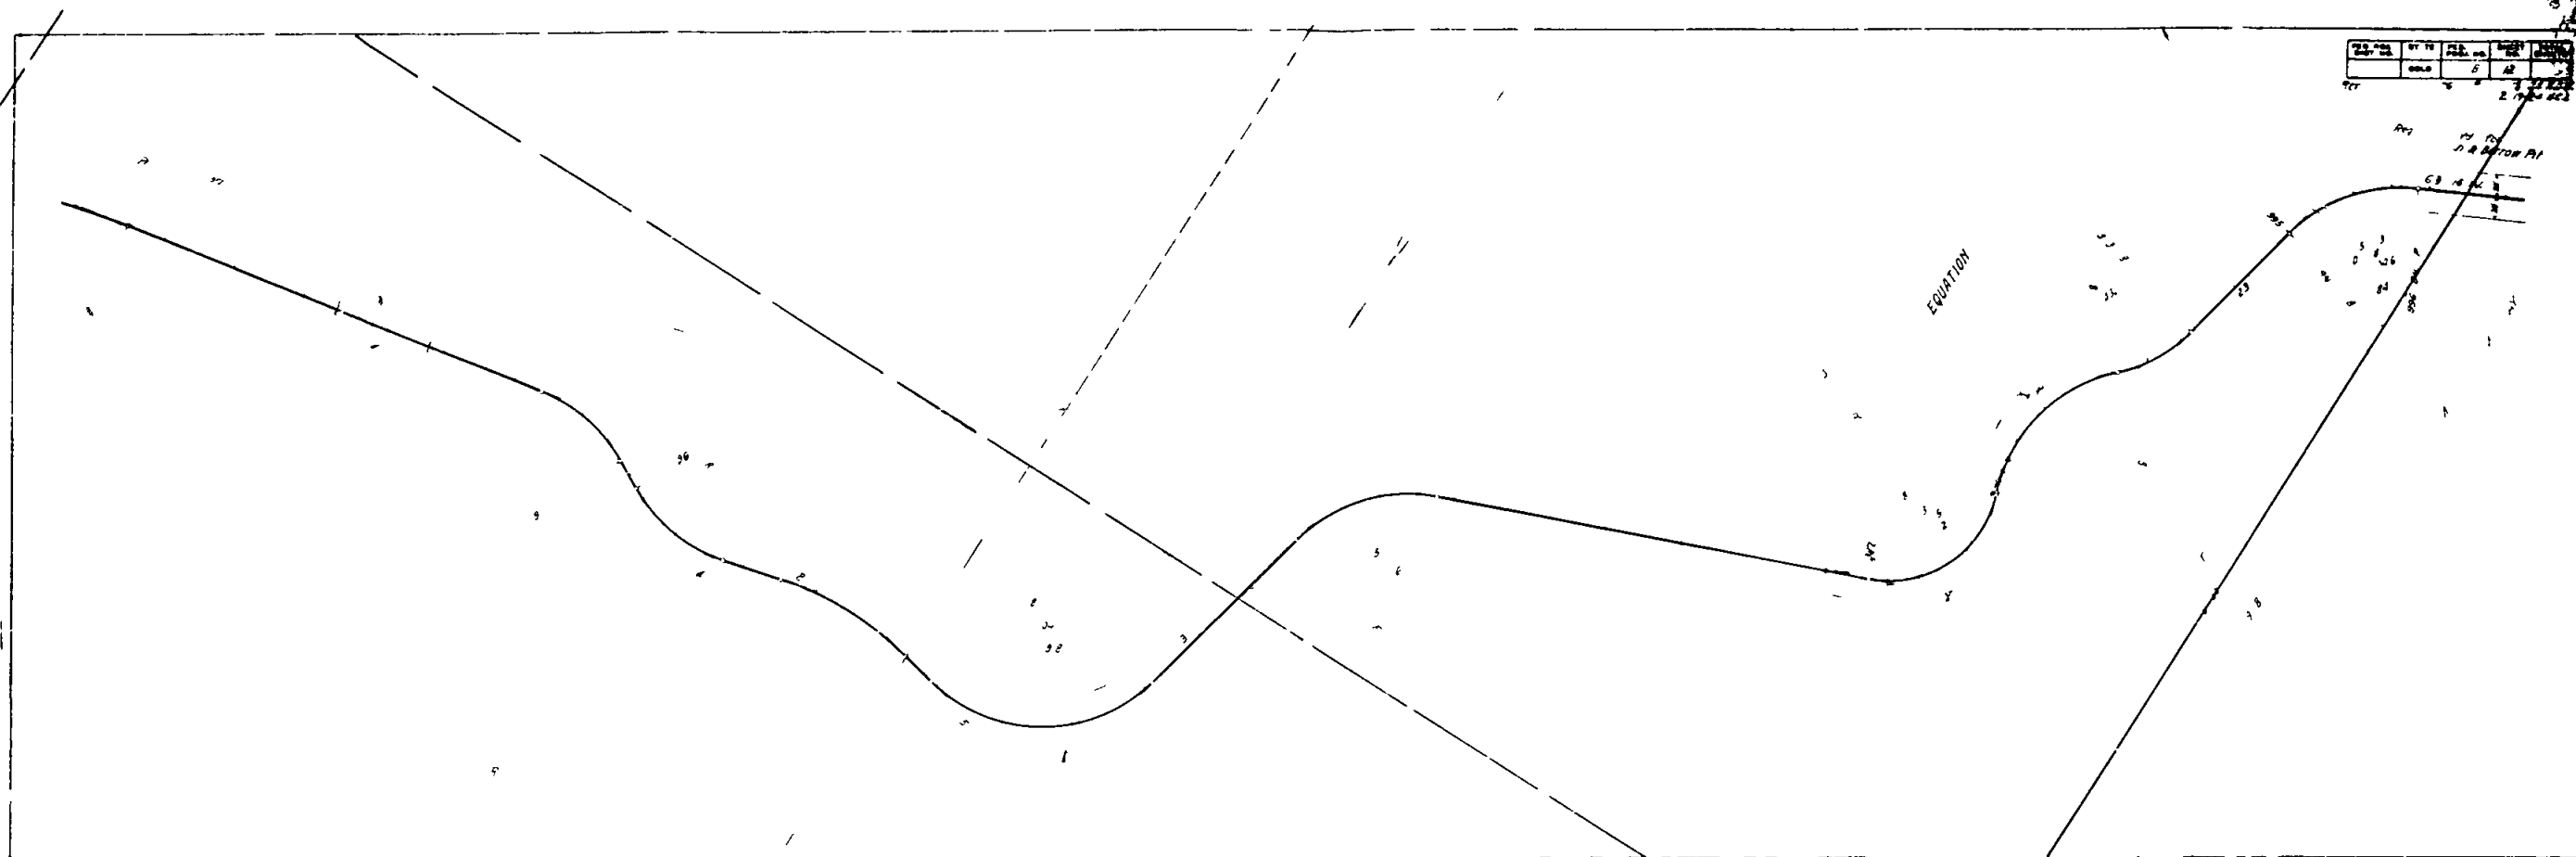


DATE	BY	CHKD	DATE	BY
0000	0	0	0	0


24 721
CONST 8-5-1964

PLAN

PROFILE

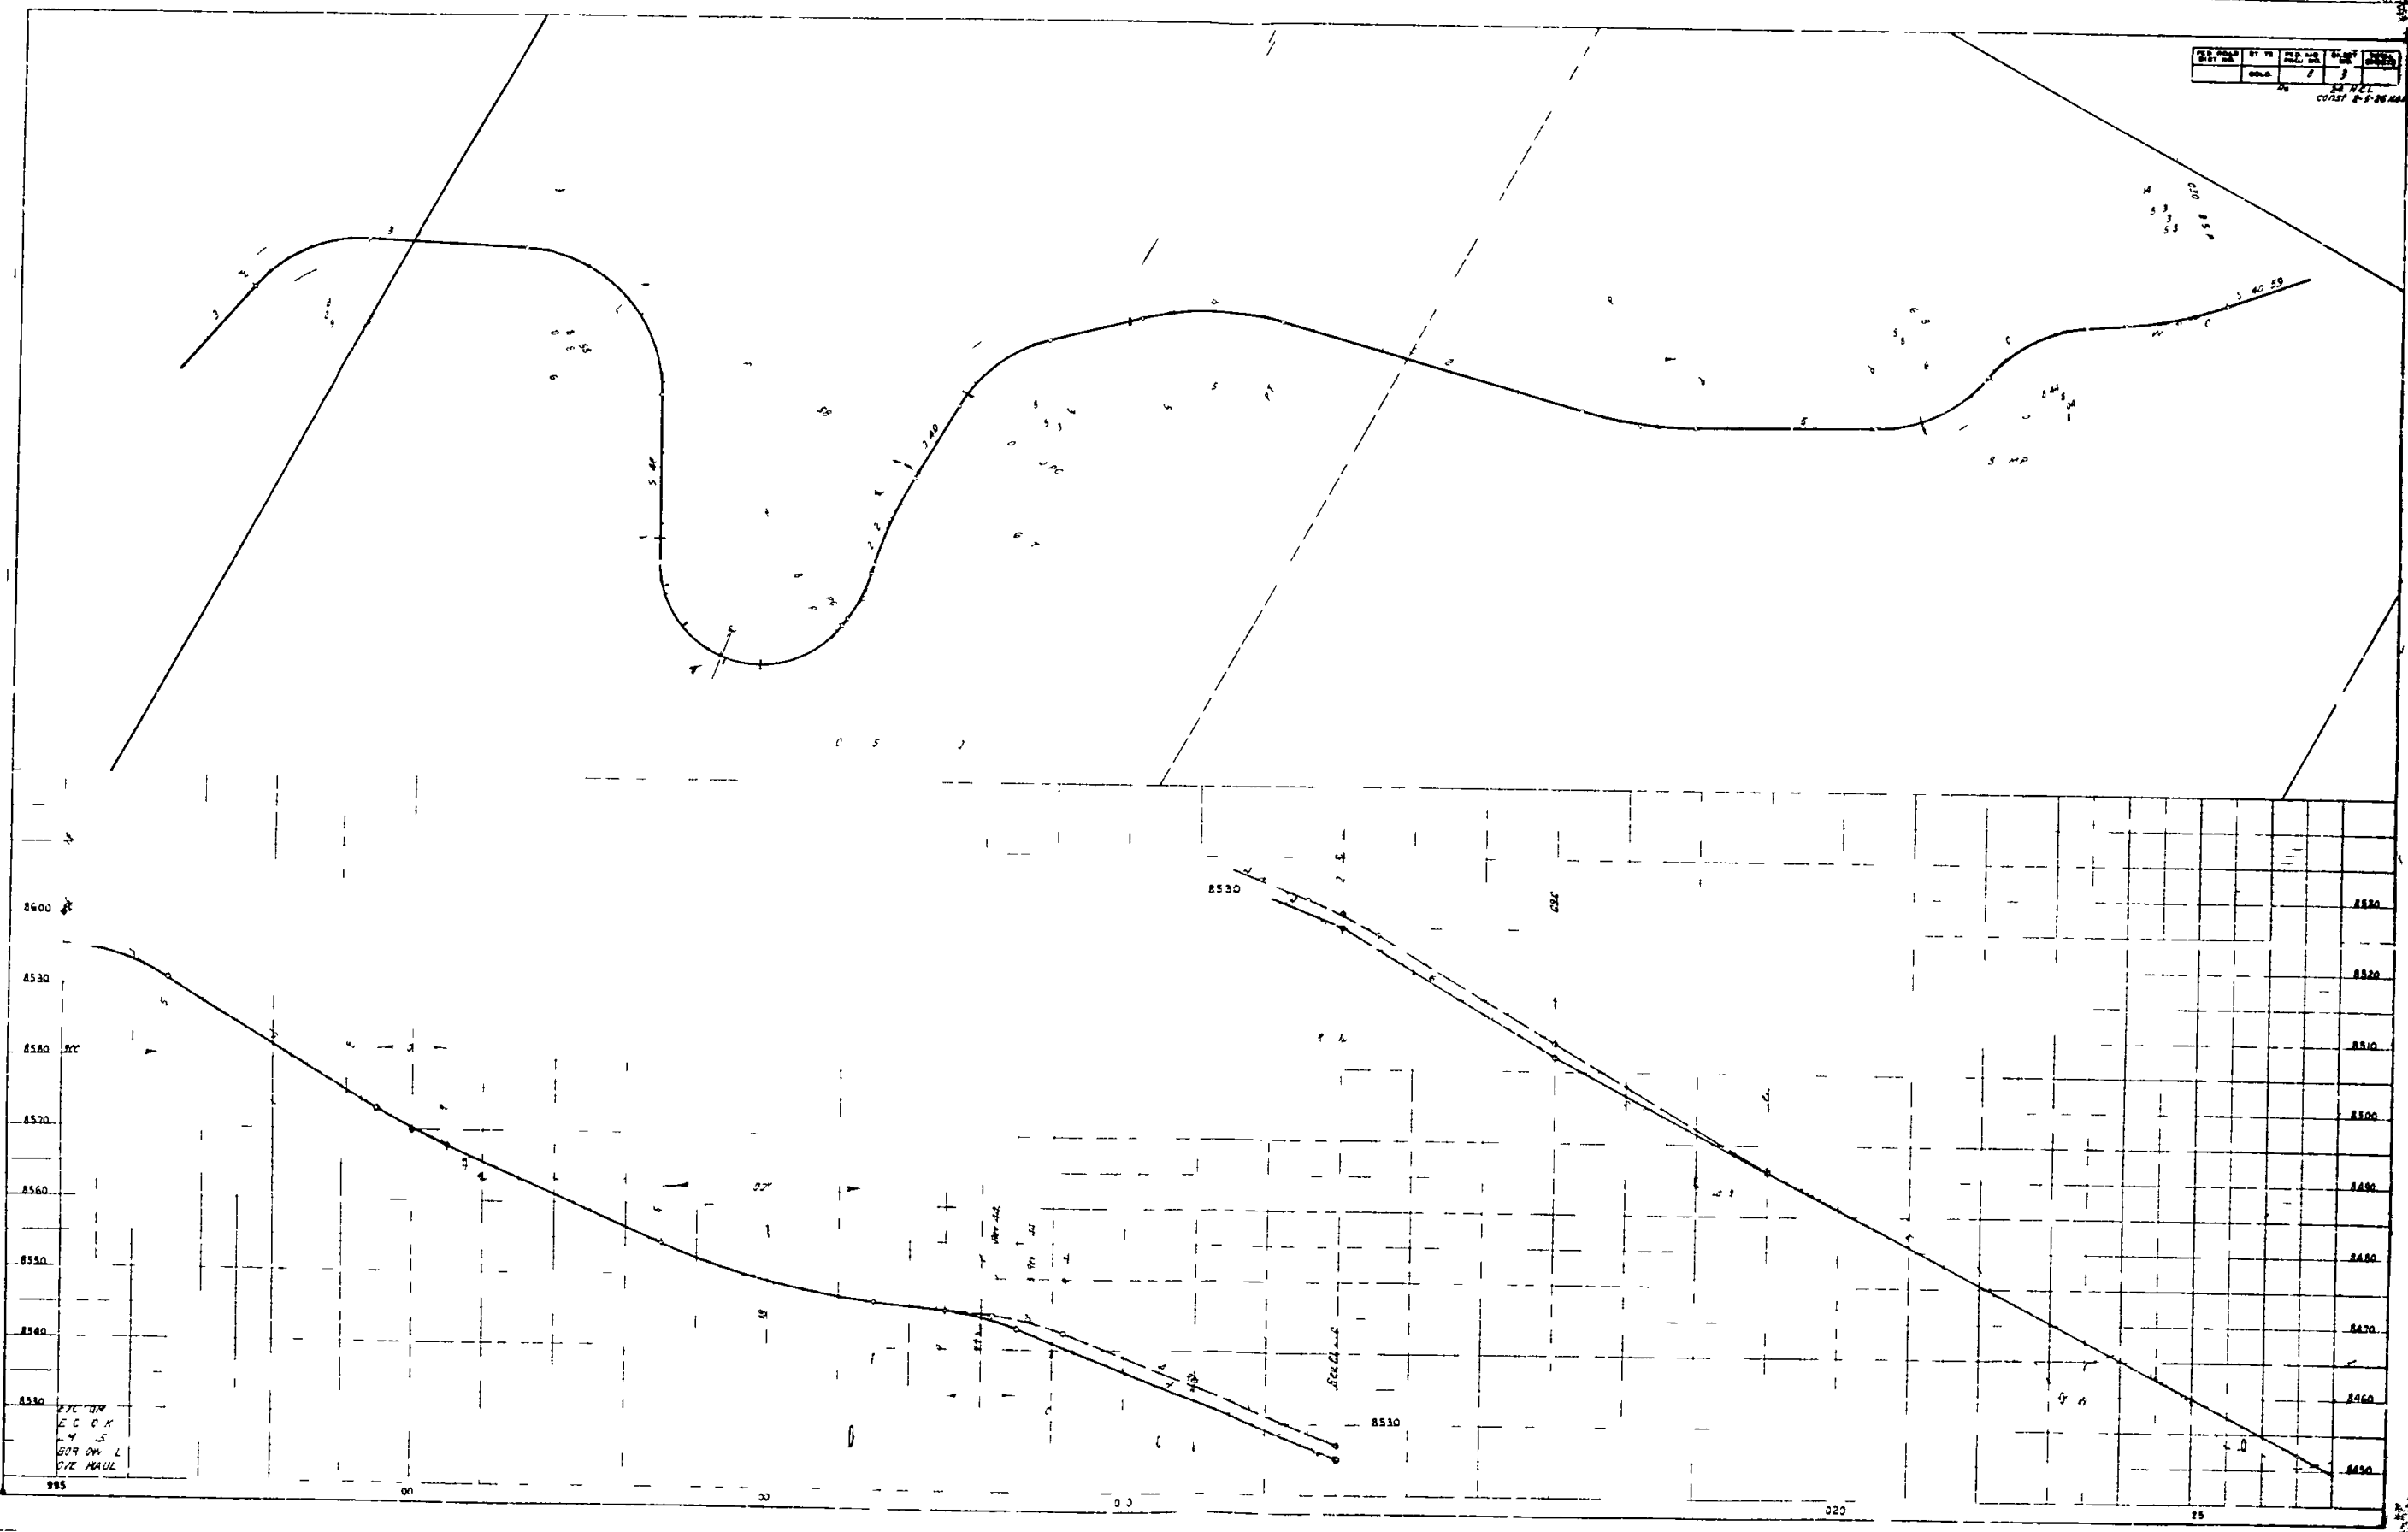

DATE	TIME	STATION	NO.
25	00	0747	16
26	00	0750	16
27	00	0753	16
28	00	0756	16
29	00	0759	16
30	00	0802	16
31	00	0805	16
32	00	0808	16
33	00	0811	16
34	00	0814	16
35	00	0817	16
36	00	0820	16
37	00	0823	16
38	00	0826	16
39	00	0829	16
40	00	0832	16
41	00	0835	16
42	00	0838	16
43	00	0841	16
44	00	0844	16
45	00	0847	16
46	00	0850	16
47	00	0853	16
48	00	0856	16
49	00	0859	16
50	00	0902	16
51	00	0905	16
52	00	0908	16
53	00	0911	16
54	00	0914	16
55	00	0917	16
56	00	0920	16
57	00	0923	16
58	00	0926	16
59	00	0929	16
60	00	0932	16
61	00	0935	16
62	00	0938	16
63	00	0941	16
64	00	0944	16
65	00	0947	16
66	00	0950	16
67	00	0953	16
68	00	0956	16
69	00	0959	16
70	00	1002	16
71	00	1005	16
72	00	1008	16
73	00	1011	16
74	00	1014	16
75	00	1017	16
76	00	1020	16
77	00	1023	16
78	00	1026	16
79	00	1029	16
80	00	1032	16
81	00	1035	16
82	00	1038	16
83	00	1041	16
84	00	1044	16
85	00	1047	16
86	00	1050	16
87	00	1053	16
88	00	1056	16
89	00	1059	16
90	00	1102	16
91	00	1105	16
92	00	1108	16
93	00	1111	16
94	00	1114	16
95	00	1117	16
96	00	1120	16
97	00	1123	16
98	00	1126	16
99	00	1129	16
100	00	1132	16

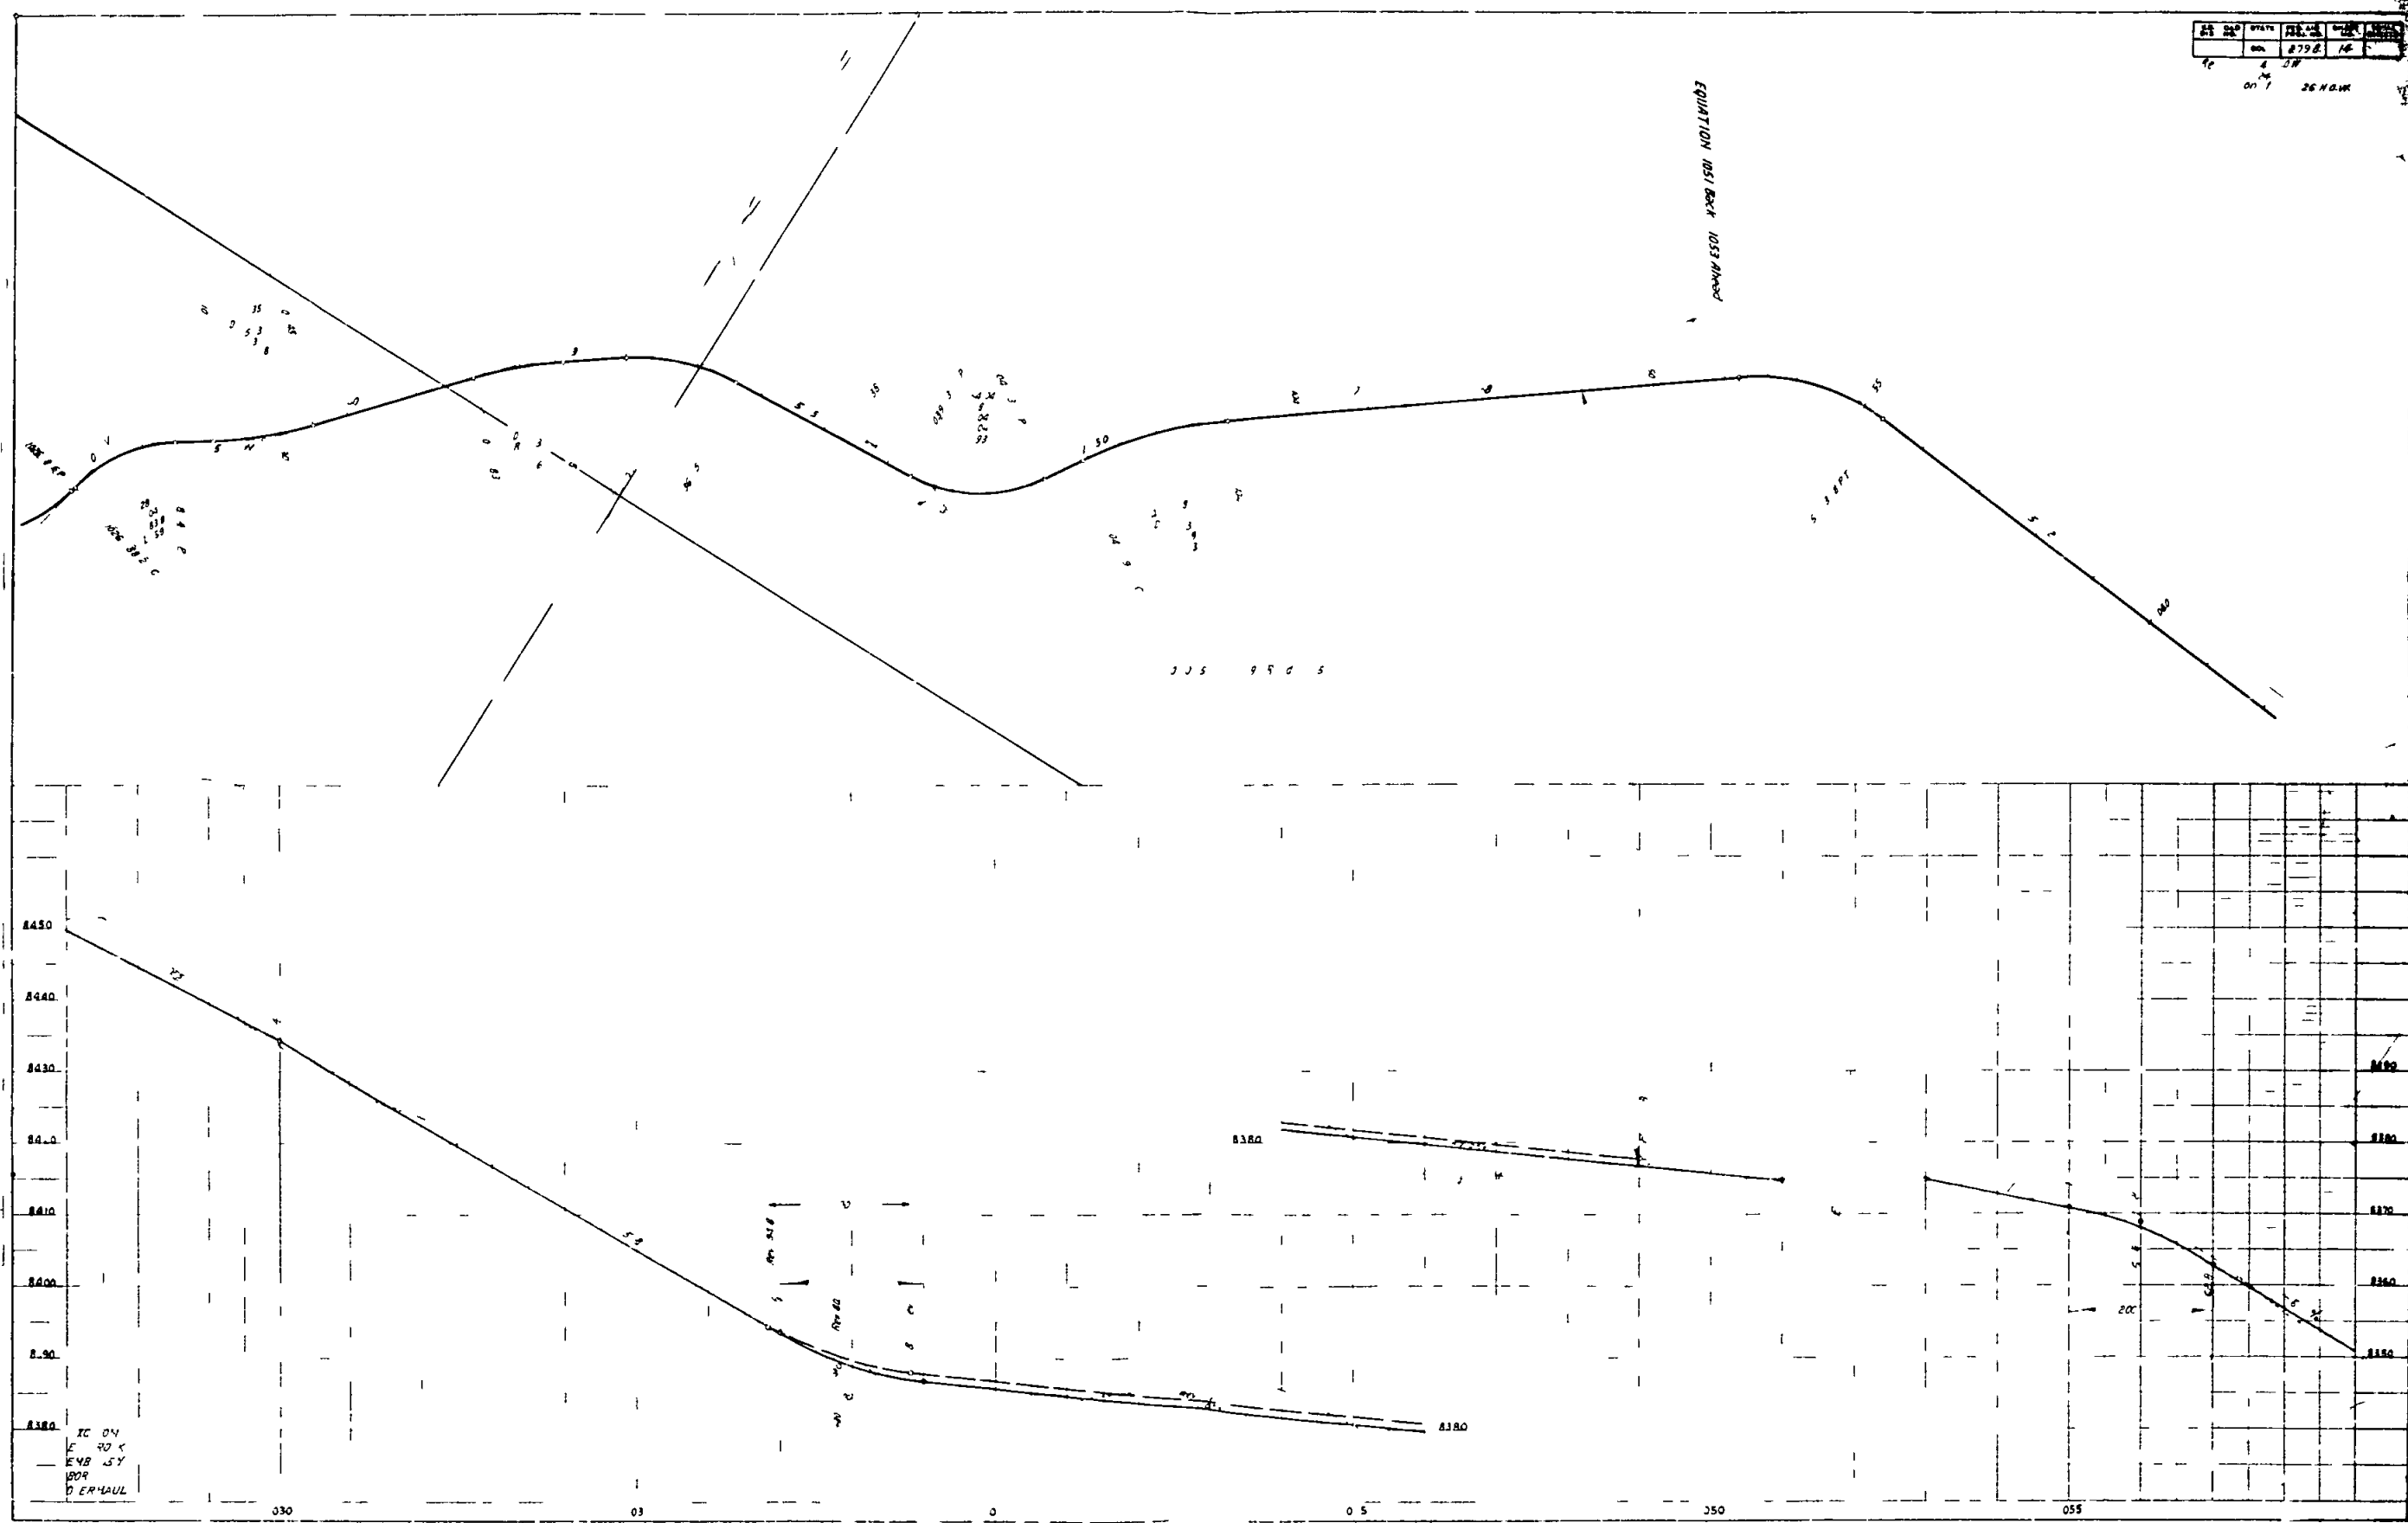

XC ON
 E 20 S
 EMB SY
 1009
 D ERMAL

