

MICROFILMED

FED. ROAD DIST. NO.	STATE	COMB. PROJ. NO.
3	COLO.	F252(2) & F283(6)

COLORADO

STATE HIGHWAY DEPARTMENT

PLAN AND PROFILE OF PROPOSED

COMB. FEDERAL AID PROJECT NO.F 252(2) & F 283(6)


STATE HIGHWAY NO. 1

LARIMER & BOULDER COUNTIES

INDEX OF SHEETS

COMBINED PROJECT

SHEET	NO.	
1	1	TITLE SHEET & SKETCH MAP
2	2	TYPICAL SECTION, STRUCTURE NOTES, & TABULATION OF LENGTH & DESIGN DATA
3	3	SUMMARY OF APPROXIMATE QUANTITIES
4	4-6	TABULATION OF CONSTRUCTION REQUIREMENTS
7-8		DETAILS OF CONCRETE CULVERT STA. 806+
9-10		DETAILS OF CONCRETE SLAB BRIDGE STA. 865+
11-12		DETAILS OF CONCRETE CULVERT STA. 868+
13-14		DETAILS OF CONCRETE PILE TRESTLE STA. 1116+ & STA. 1176+
15		DETAILS OF STRUTTED BOX CULVERT STA. 1238+
16		DETAILS OF STRUTTED BOX CULVERT STA. 1265+
17-18		DETAILS OF STRUTTED BOX CULVERT STA. 1279+
19-20		DETAILS OF CONCRETE SLAB BRIDGE STA. 1332+
21	21	STANDARD LETTERS & FIGURES FOR YEAR & STRUCTURE NUMBERS
22	22	STANDARD TIMBER GUARD POSTS
23	23	TYPICAL SIDE APPROACH ROADS, FLARING, CUT-SLOPE TREATMENT, & WIDENING AT BRIDGES
24	24	STANDARD ROADWAY CONSTRUCTION TRAFFIC SIGNS
25-26		ALIGNMENT PLAN & PROFILE
27-29		ALIGNMENT PLAN & PROFILE
30-32		CROSS SECTIONS
33	33	SUMMARY OF EARTHWORK QUANTITIES

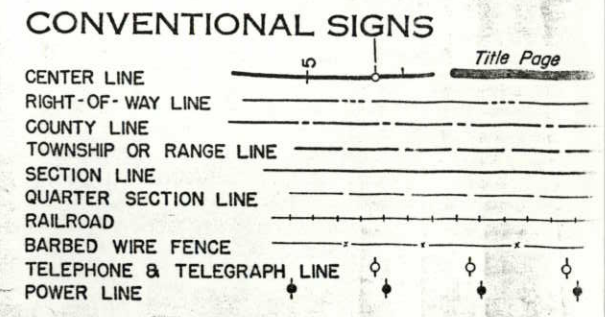


SCALES OF ORIGINAL TRACINGS
ON PLAN, 1 IN. = 100 FT.
ON PROFILE 1 IN. = 100 FT. HORIZONTAL
1 IN. = 10 FT. VERTICAL

GRADE LINE ON PROFILE IS SHOWN AS GRADE OF FINISHED ROAD

F 252 (2) { GROSS LENGTH OF PROJECT 5922.9 FEET = 1.121 MILES
NET LENGTH OF PROJECT 657.6 FEET = 0.124 MILES

F 283 (6) { GROSS LENGTH OF PROJECT 21,854.9 FEET = 4.139 MILES
NET LENGTH OF PROJECT 2504.6 FEET = 0.474 MILES

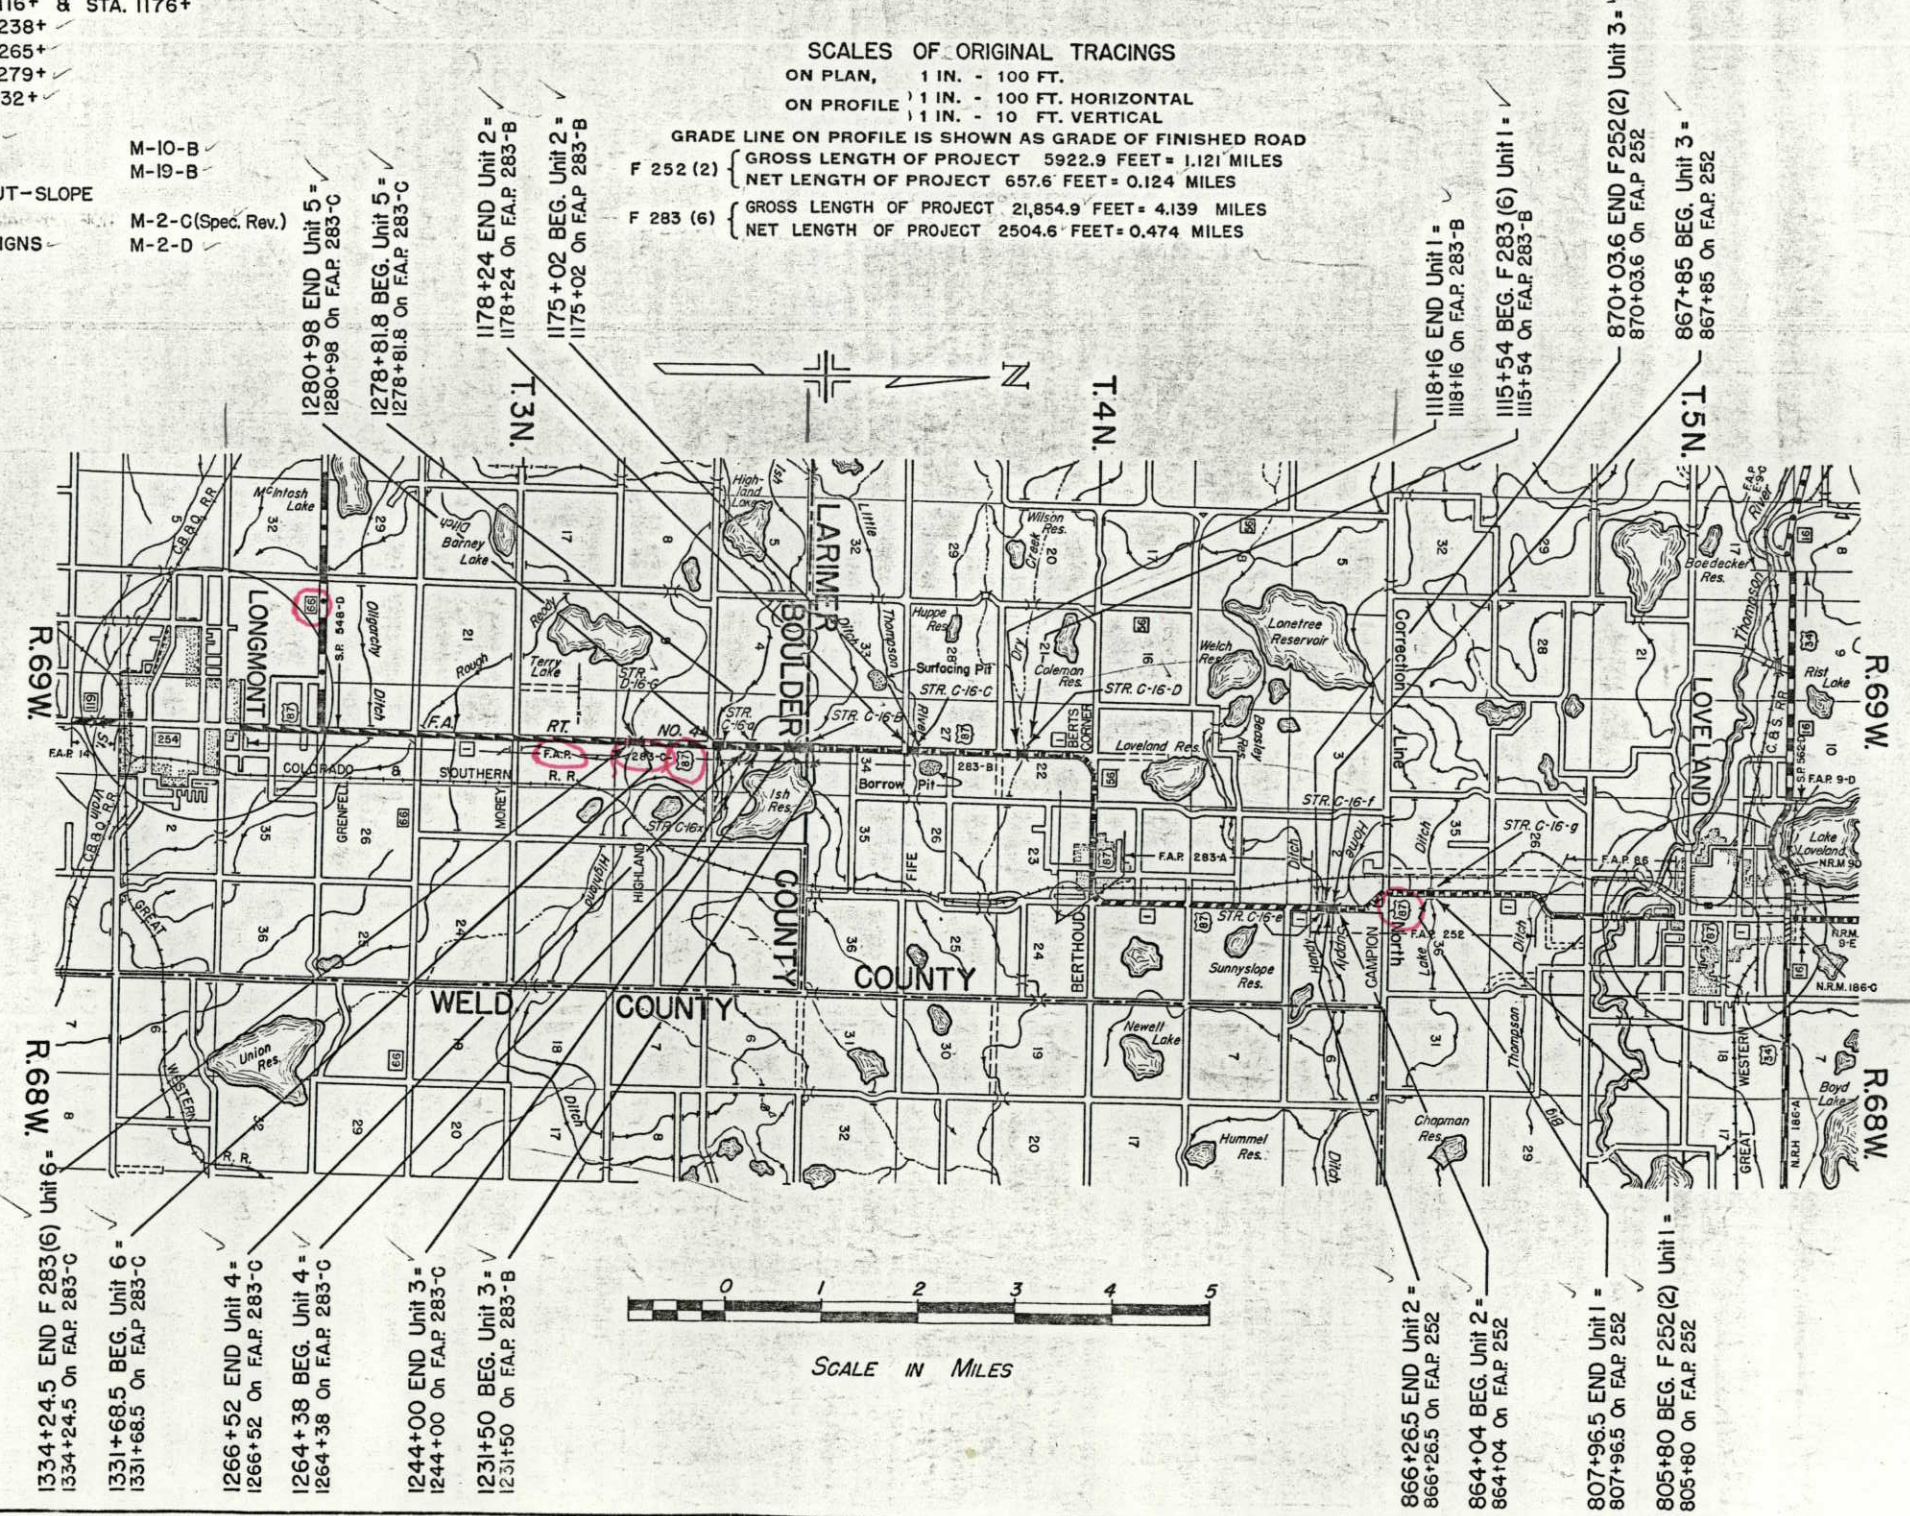

NOTE
IT IS RECOMMENDED THAT BIDDERS GO OVER THE PLAN DETAILS WITH ONE FIELD REPRESENTATIVE OF THIS DEPARTMENT.

W.A. WHITNEY, DIVISION ENGINEER,
GLEN SOPER, RESIDENT ENGINEER,

RECOMMENDED FOR APPROVAL

John R. [Signature]
ASSISTANT ENGINEER
8-1

APPROVED

Mark C. [Signature]
STATE HIGHWAY ENGINEER
8

RECOMMENDED FOR APPROVAL

DISTRICT ENGINEER
PUBLIC ROADS ADMINISTRATION
FEDERAL WORKS AGENCY

APPROVED


DIVISION ENGINEER
PUBLIC ROADS ADMINISTRATION
FEDERAL WORKS AGENCY

Revised 9-18-23 J.B.L.
Revised 3-1-24 R.M.A.
+ 23 Const. 1-21-24

**FOR CONSTRUCTION
REQUIREMENTS FOR F 252 (2)
UNIT I, SEE SHEET 4**

805+80
Begin Unit I, F 252 (2) =
805+80 on F.A.P. 252

807+96.5 End Unit I =
807+96.5 on F.A.P. 252

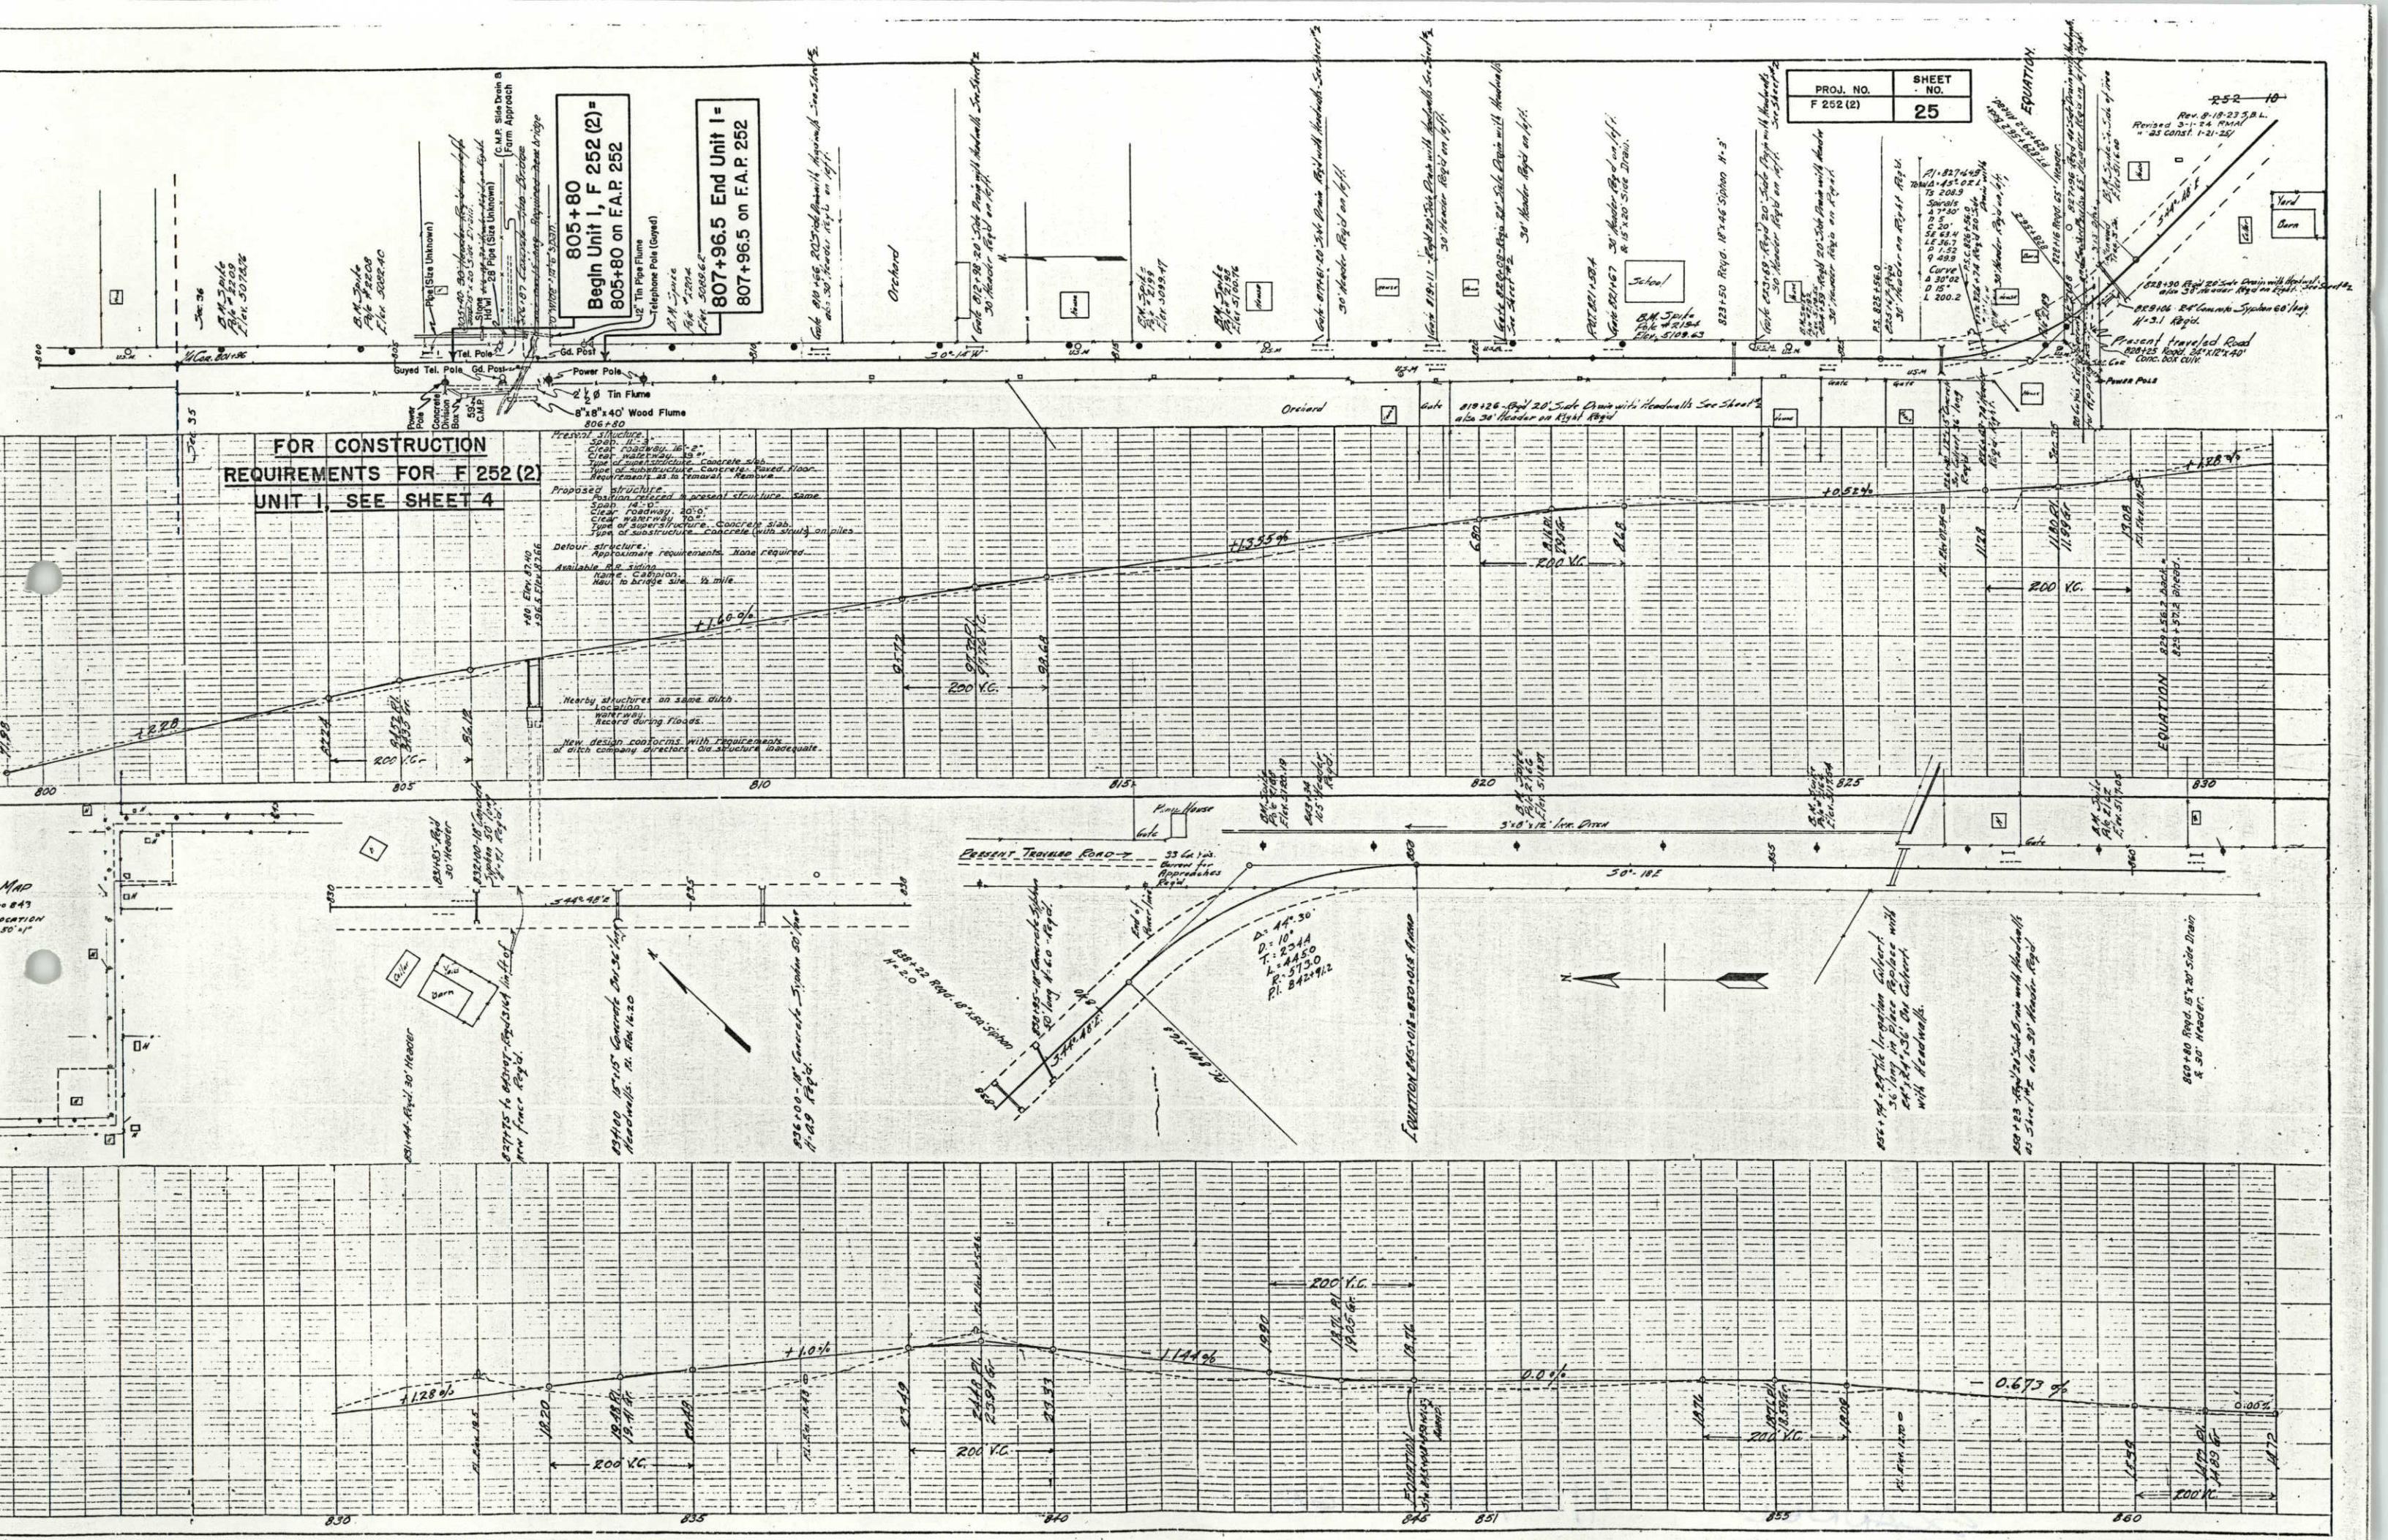

CONSTRUCTION
REQUIREMENTS FOR
UNIT 2,
SEE SHEET 4

864+04 Begin Unit 2 =
864+04 on F.A.P. 252

866+26.5 End Unit 2 =
866+26.5 on F.A.P. 252


867+85 Begin Unit 3 =
867+85 on F.A.P. 252


870+03.6 End Unit 3 F 252 (2) =
870+03.6 on F.A.P. 252

FOR CONSTRUCTION REQUIREMENTS FOR
F 252 (2) UNIT 3, SEE SHEET 4

PROJ. NO. F 252 (2)	SHEET NO. 26
------------------------	-----------------

Rev. 11-21-23
Rev. 25 CONST. 1-21-25 H.O.M.

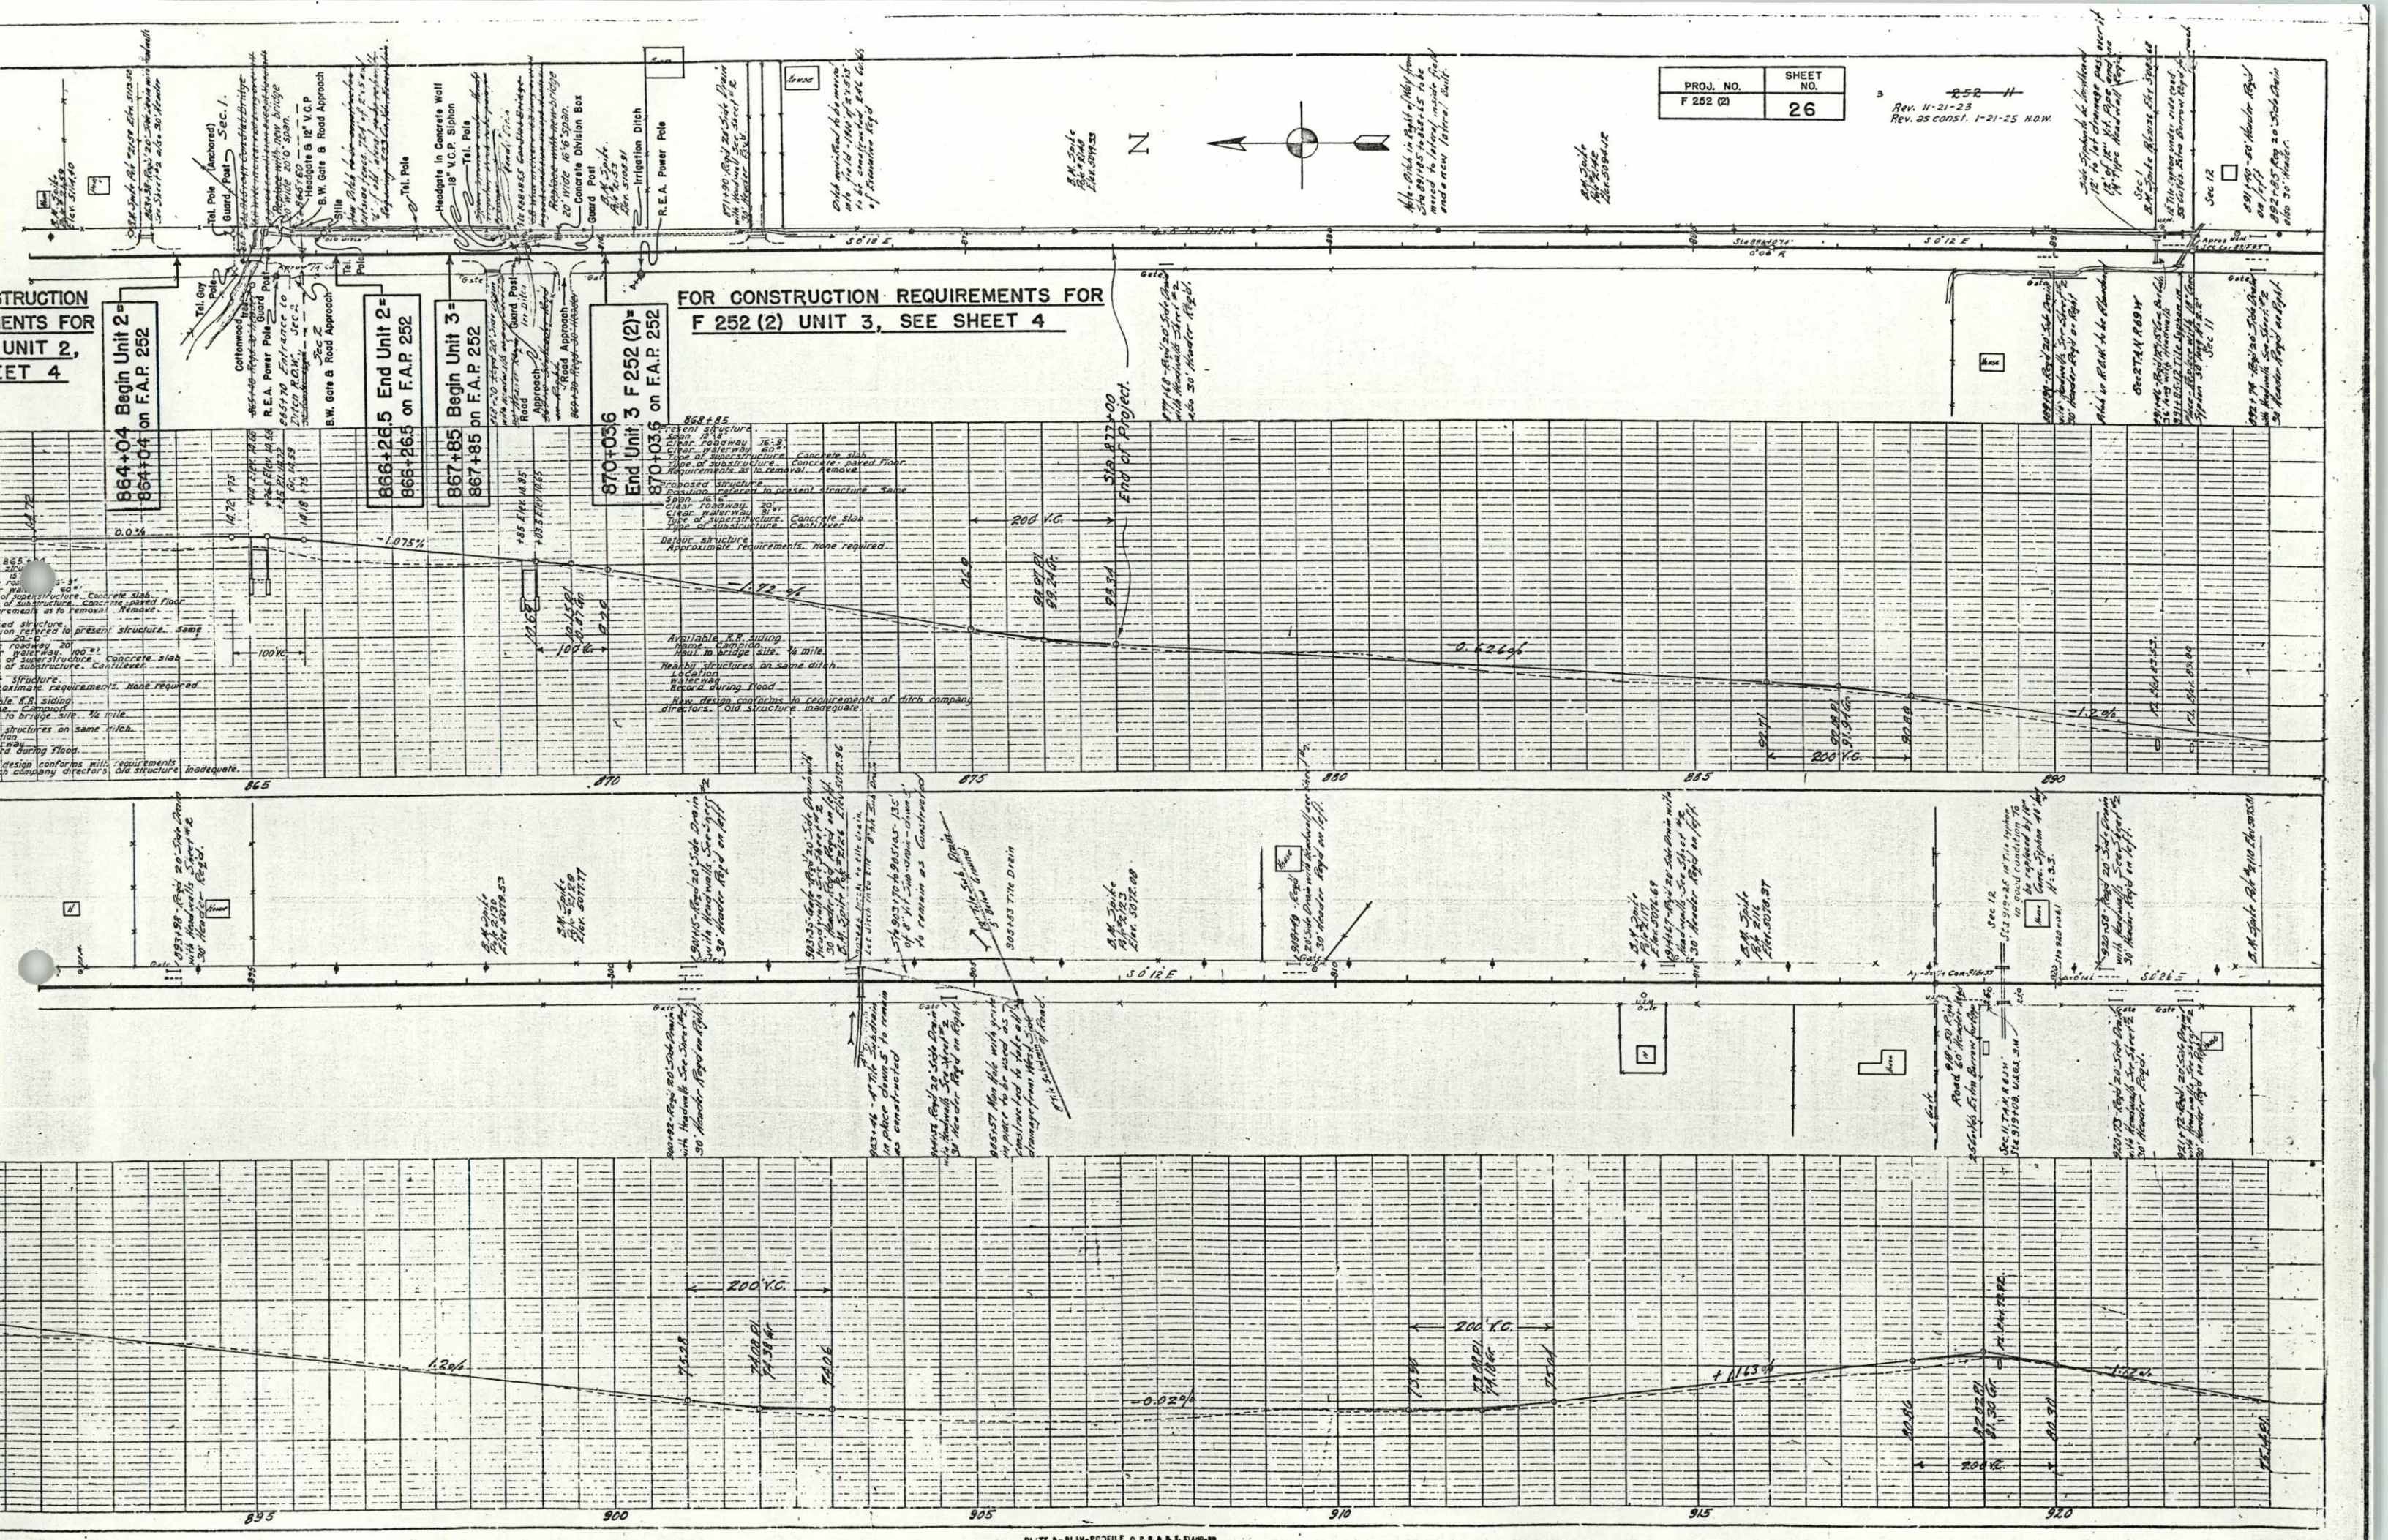

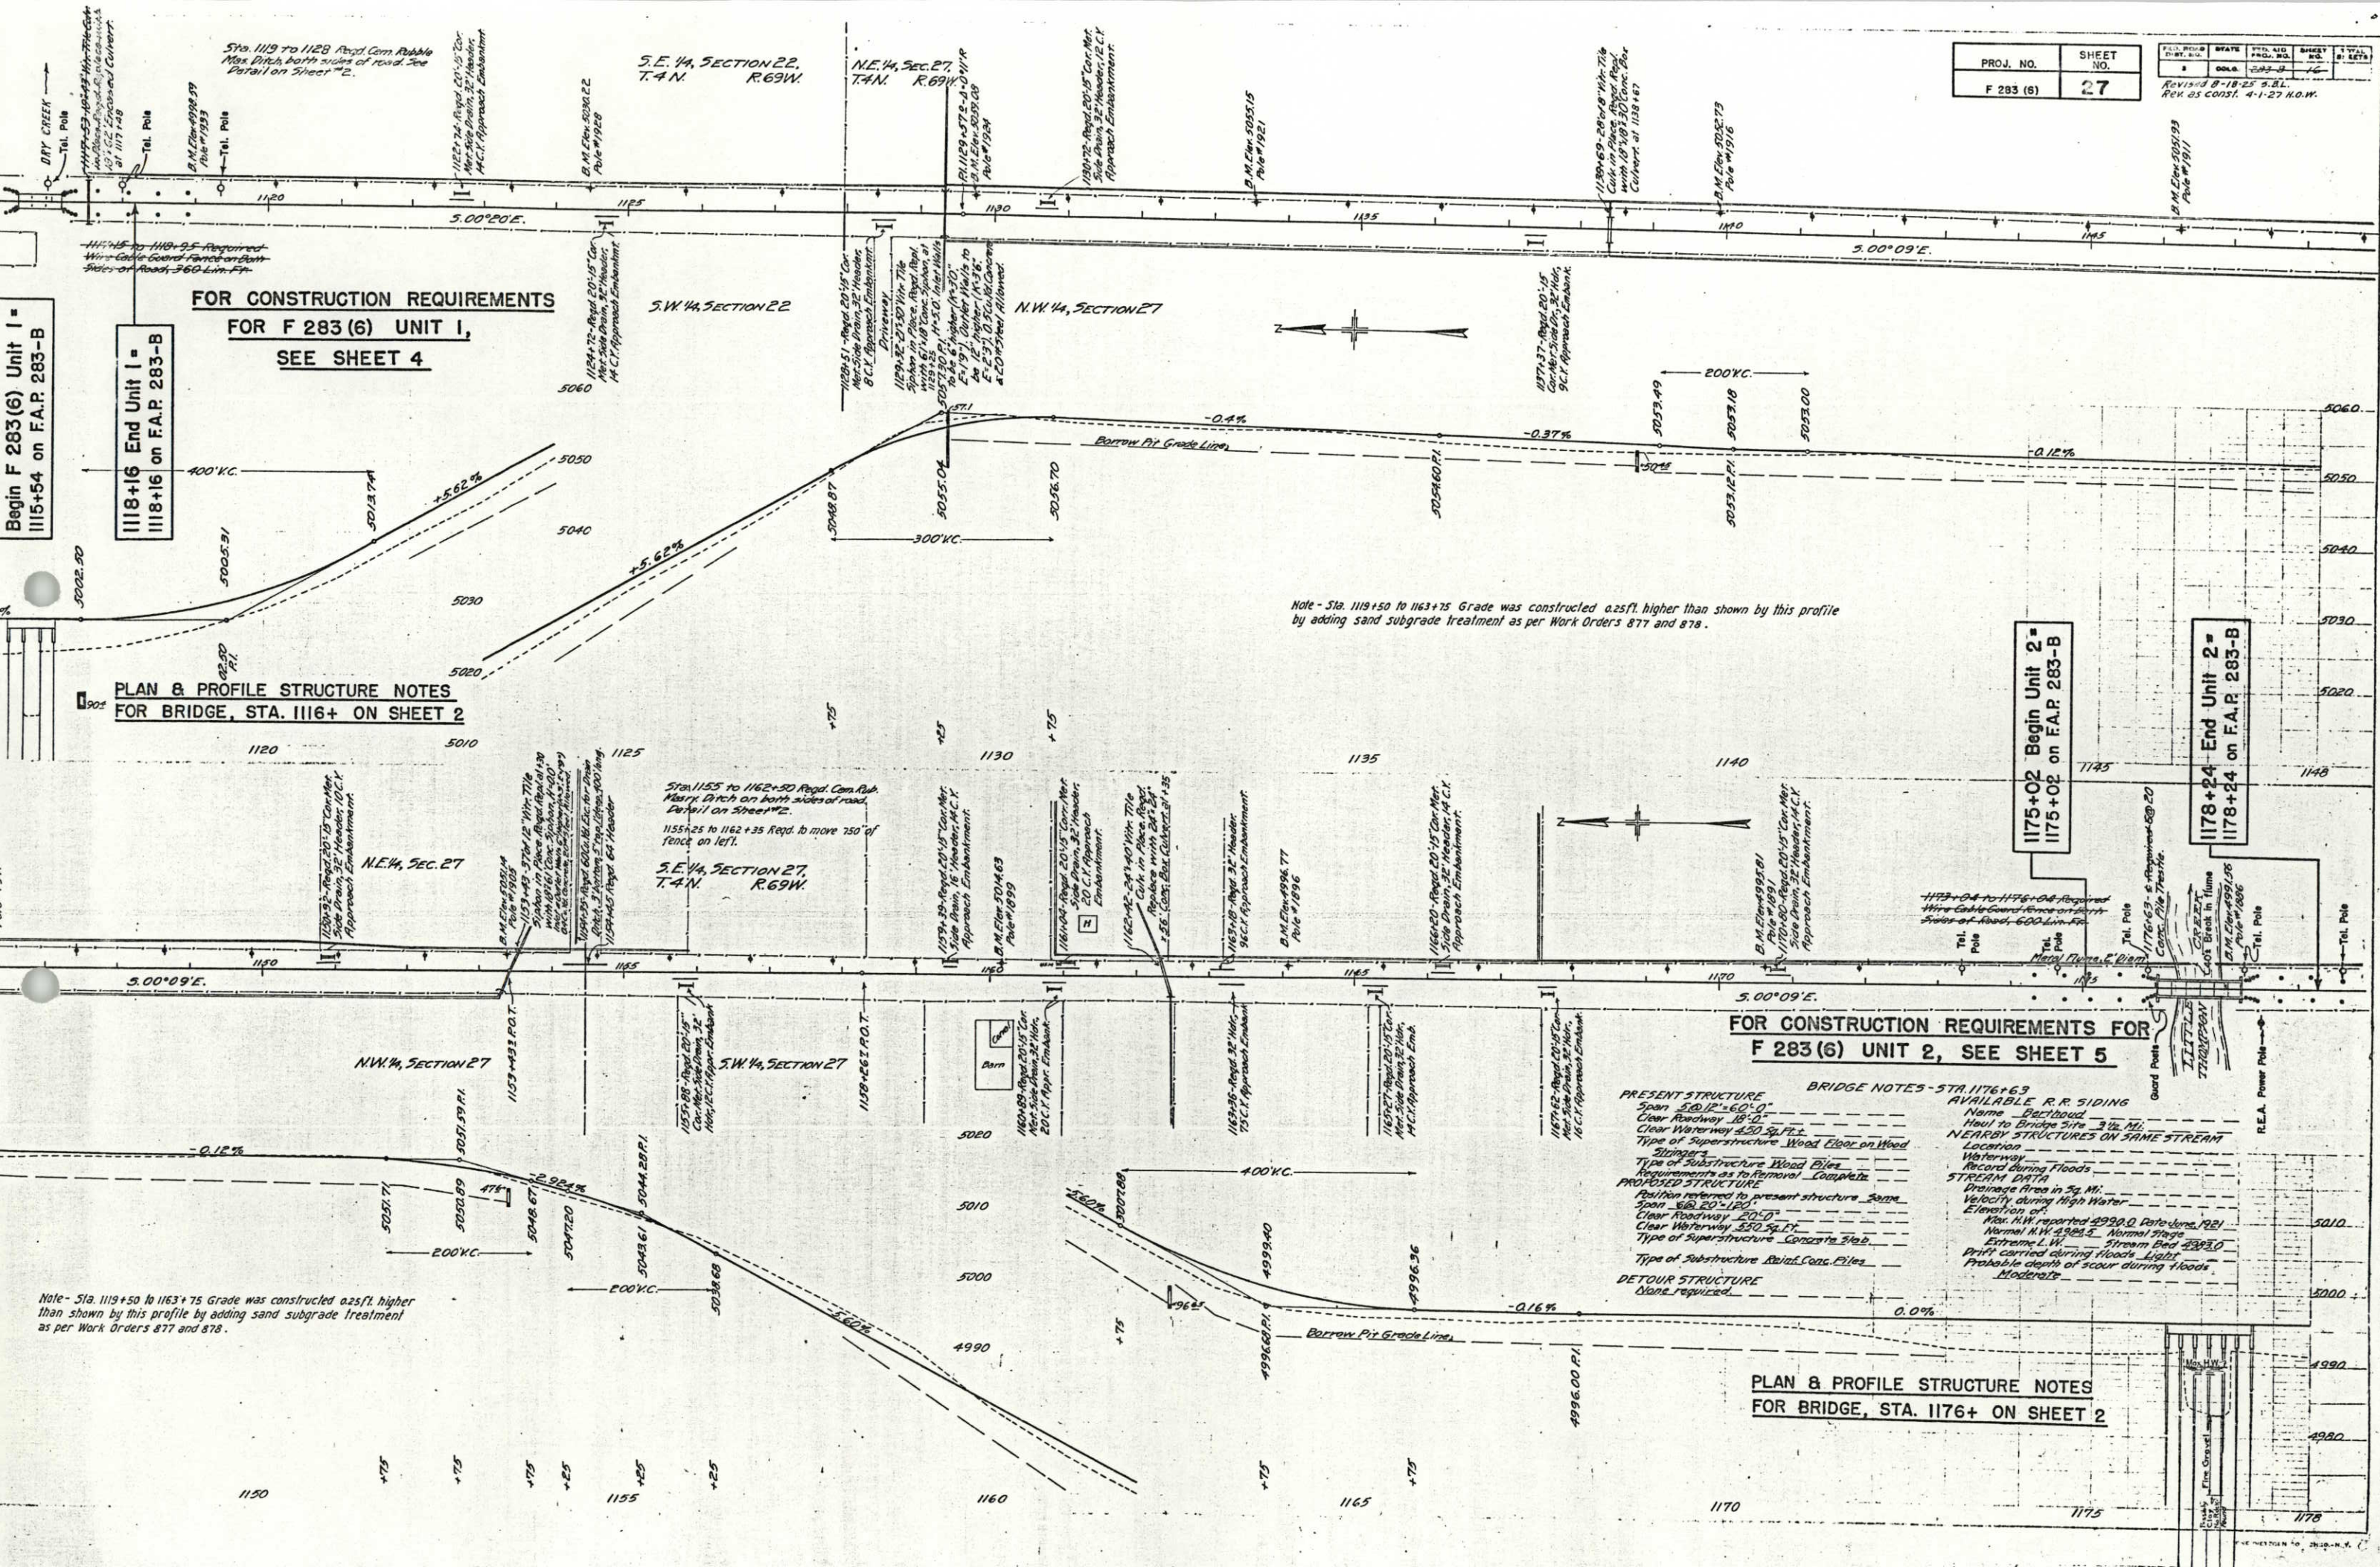

FED. ROAD DIST. NO.	STATE	FED. AID PROJ. NO.	SHEET NO.	TOTAL SHEETS
3	COLORADO	283-C	13	

