


FED. ROAD DIST. NO.	STATE	FED. AID PROJ. NO.	SHEET NO.	TOTAL SHEETS
3	COLO.	283 C	1	

INDEX OF SHEETS


- 1 Title Page.
- 2 List of Structures and Summary of Quantities.
- 2A Cross Section of Improvement.
- 3 20'-3' Concrete Bridge at 1238+81 over the 1st Canal.
- 4 12'x6'x26' Concrete Culvert at 1265+45, Highland Ditch No. 2.
- 5 12'x6'x31-6' Concrete Culvert at 1279+90, 60'skew, Supply Ditch.
- 6 56' Concrete Bridge at 1333+00, Highland Ditch.
- 7 Extension of 9'-3 1/2'x3'-6' Concrete Culvert at 1446+63, Rough & Ready Ditch.
- 8 Standard Concrete Headwalls for Corrugated Metal Pipe Culverts.
- 9 Standard Concrete Culverts.
- 10 Standard Concrete Siphons.
- 11 9'x30" Concrete Culvert.
- 12 Standard Wire Link Mesh Guard Fence.
- 13-17 Plan and Profile Sheets.
- 18-30 Cross Section Sheets.

COLORADO STATE HIGHWAY DEPARTMENT PLAN AND PROFILE OF PROPOSED FEDERAL AID PROJECT NO. 283 C STATE HIGHWAY NO. 1 BOULDER CO.


CONVENTIONAL SIGNS

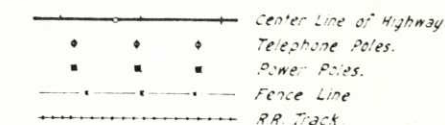

SCALES
 ON PLAN, 1 IN. = 100 FT.
 ON PROFILE 1 IN. = 100 FT. HORIZONTAL
 1 IN. = 10 FT. VERTICAL
 GRADE LINE ON PROFILE IS SHOWN AS GRADE OF FINISHED ROAD
 GROSS LENGTH OF PROJECT 30,575.2 FT. = 5.79 MILES.
 NET LENGTH OF PROJECT " " " " "

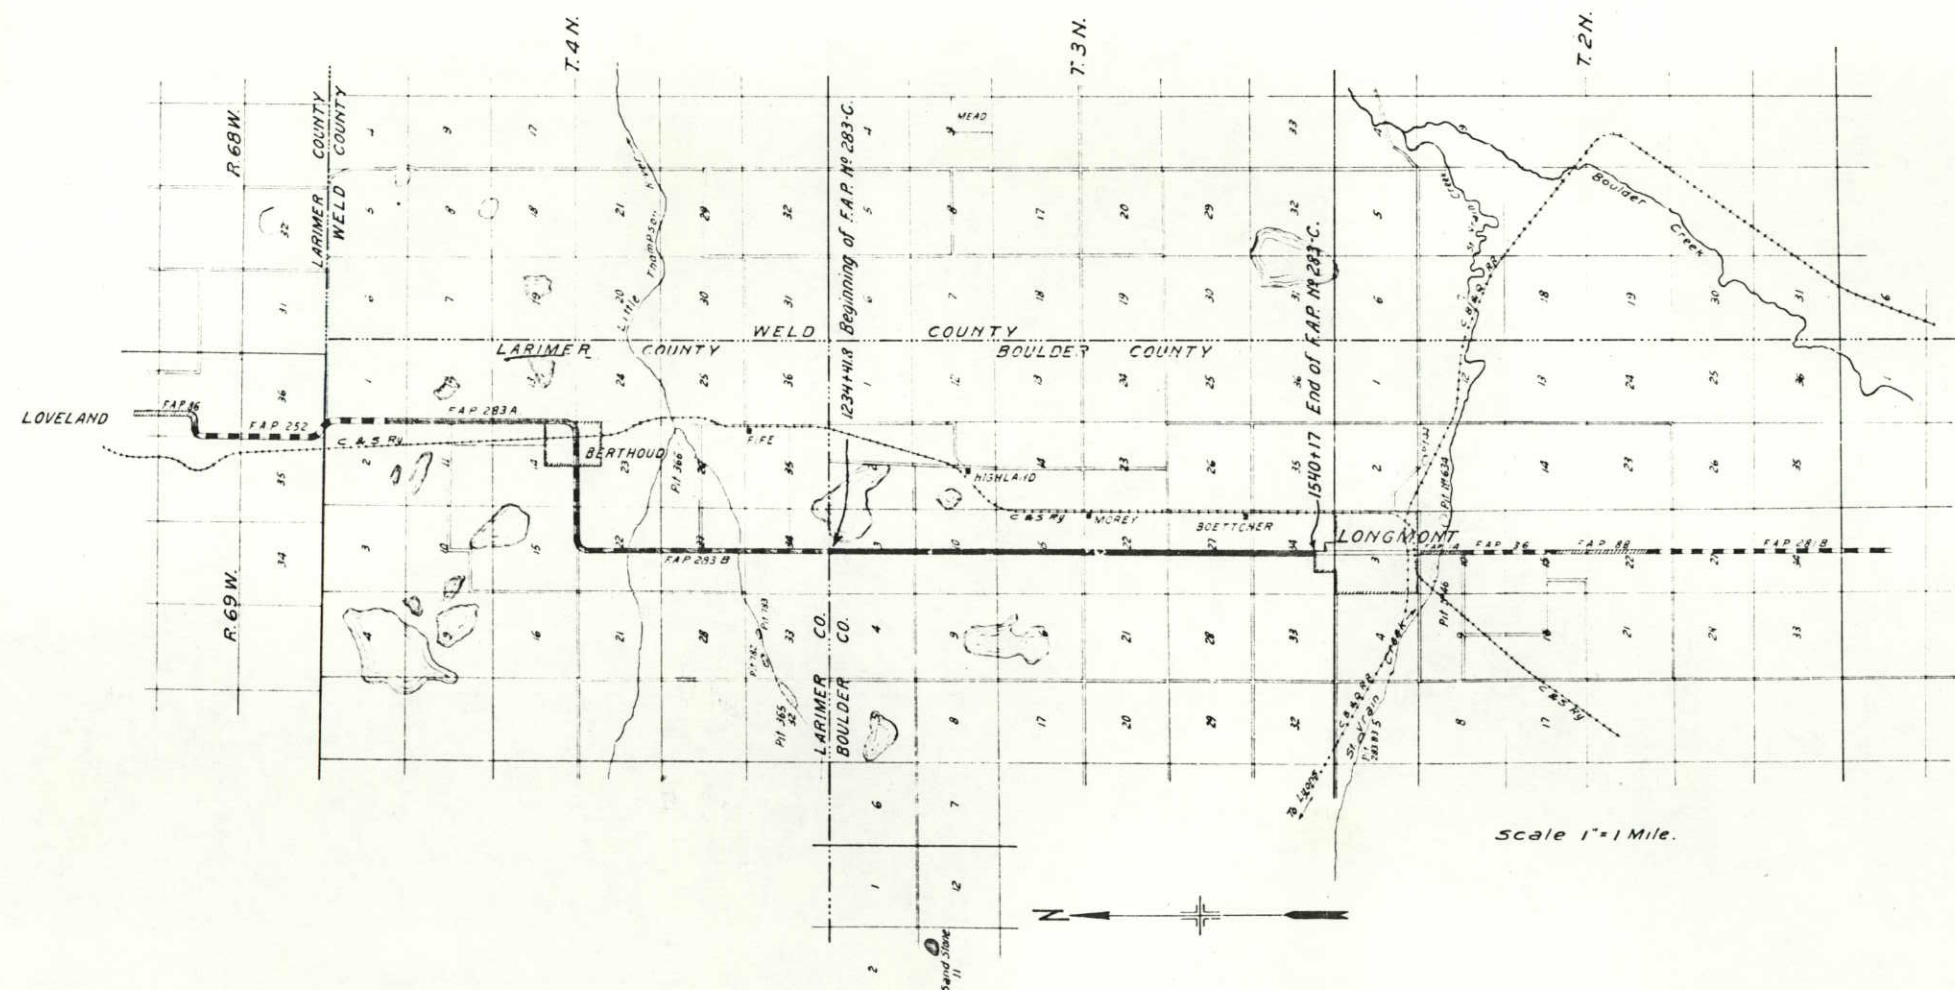

RECOMMENDED FOR APPROVAL	ASSISTANT ENGINEER
APPROVED	STATE HIGHWAY ENGINEER
RECOMMENDED FOR APPROVAL	DIST. ENG. BUREAU PUBLIC ROADS
RECOMMENDED FOR APPROVAL	CHIEF ENG. BUREAU PUBLIC ROADS
APPROVED	DIRECTOR BUREAU PUBLIC ROADS

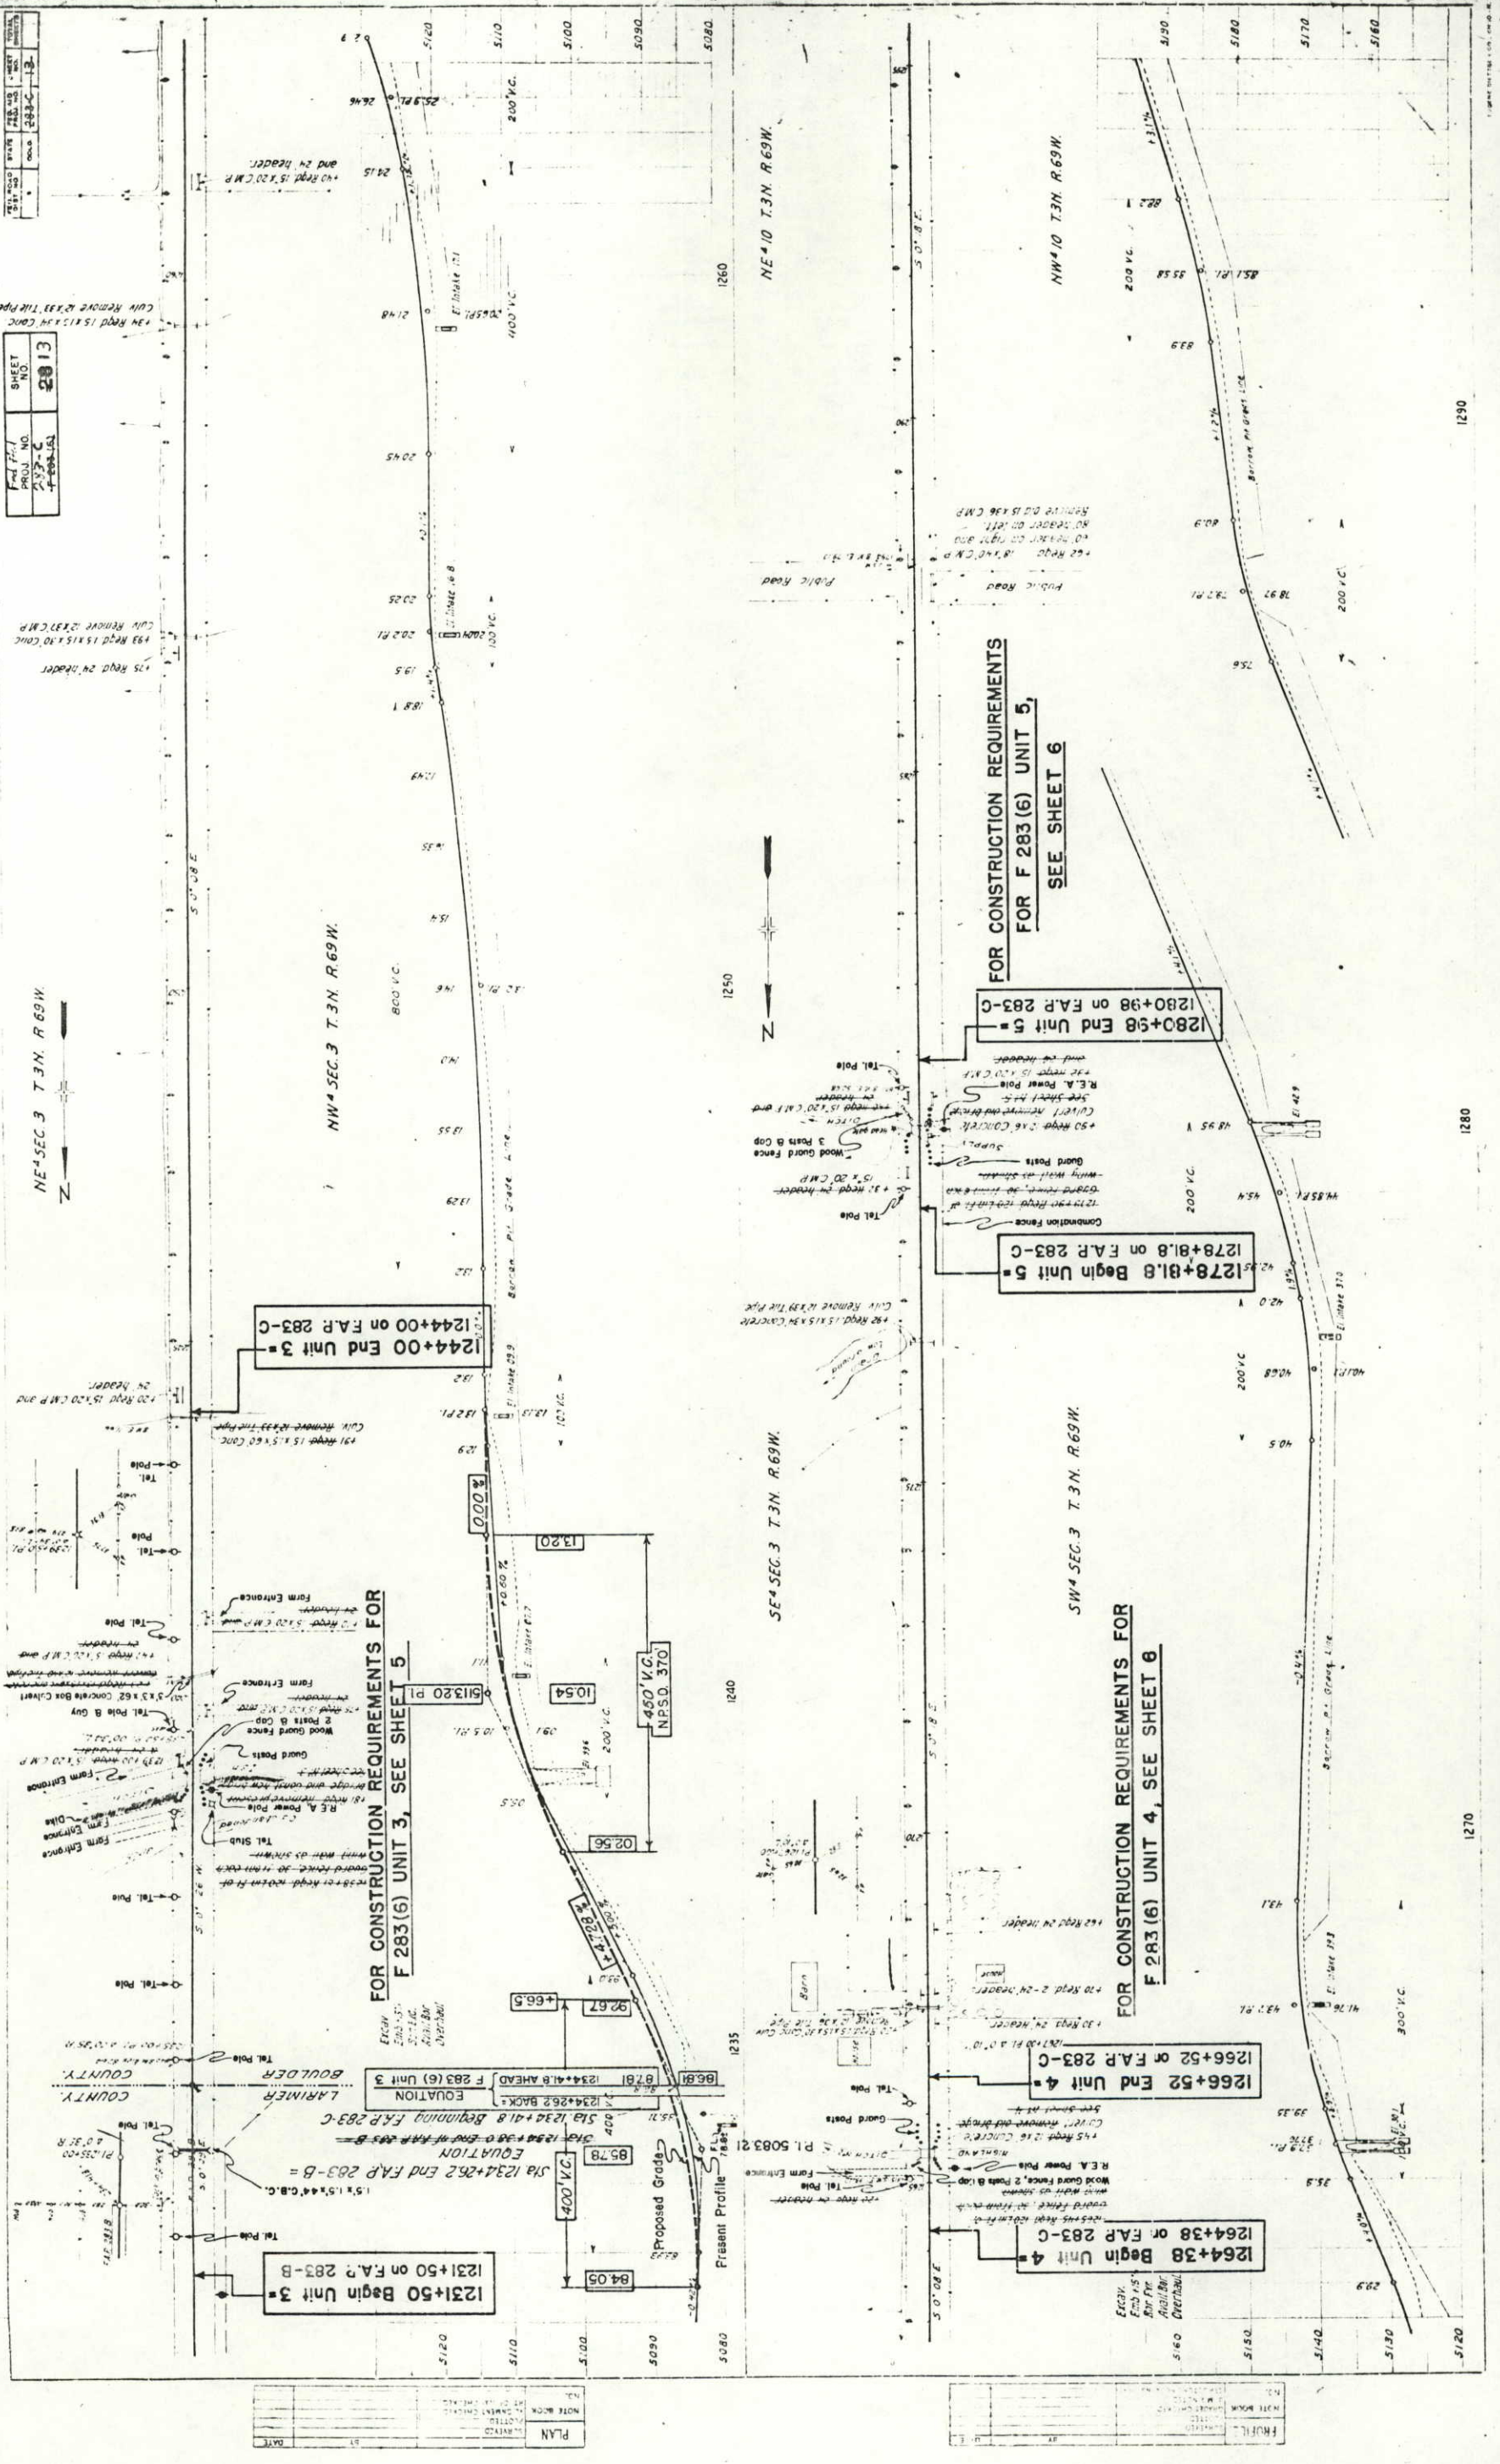

FILE NO.	283-C-13
PROJ. NO.	283-C-13
SHEET NO.	283-C-13

FILE NO.	283-C-13
PROJ. NO.	283-C-13
SHEET NO.	283-C-13

NE-SEC 3 T.3N. R.69W.

NW-SEC 3 T.3N. R.69W.

NE-10 T.3N. R.69W.

NW-10 T.3N. R.69W.


FOR CONSTRUCTION REQUIREMENTS FOR
F 283(6) UNIT 4, SEE SHEET 6

FOR CONSTRUCTION REQUIREMENTS
FOR F 283(6) UNIT 5,
SEE SHEET 6


FOR CONSTRUCTION REQUIREMENTS FOR
F 283(6) UNIT 3, SEE SHEET 5

PLAN	DATE
NOTED	
BY	
DATE	

FILE NO.	283-C-13
PROJ. NO.	283-C-13
SHEET NO.	283-C-13

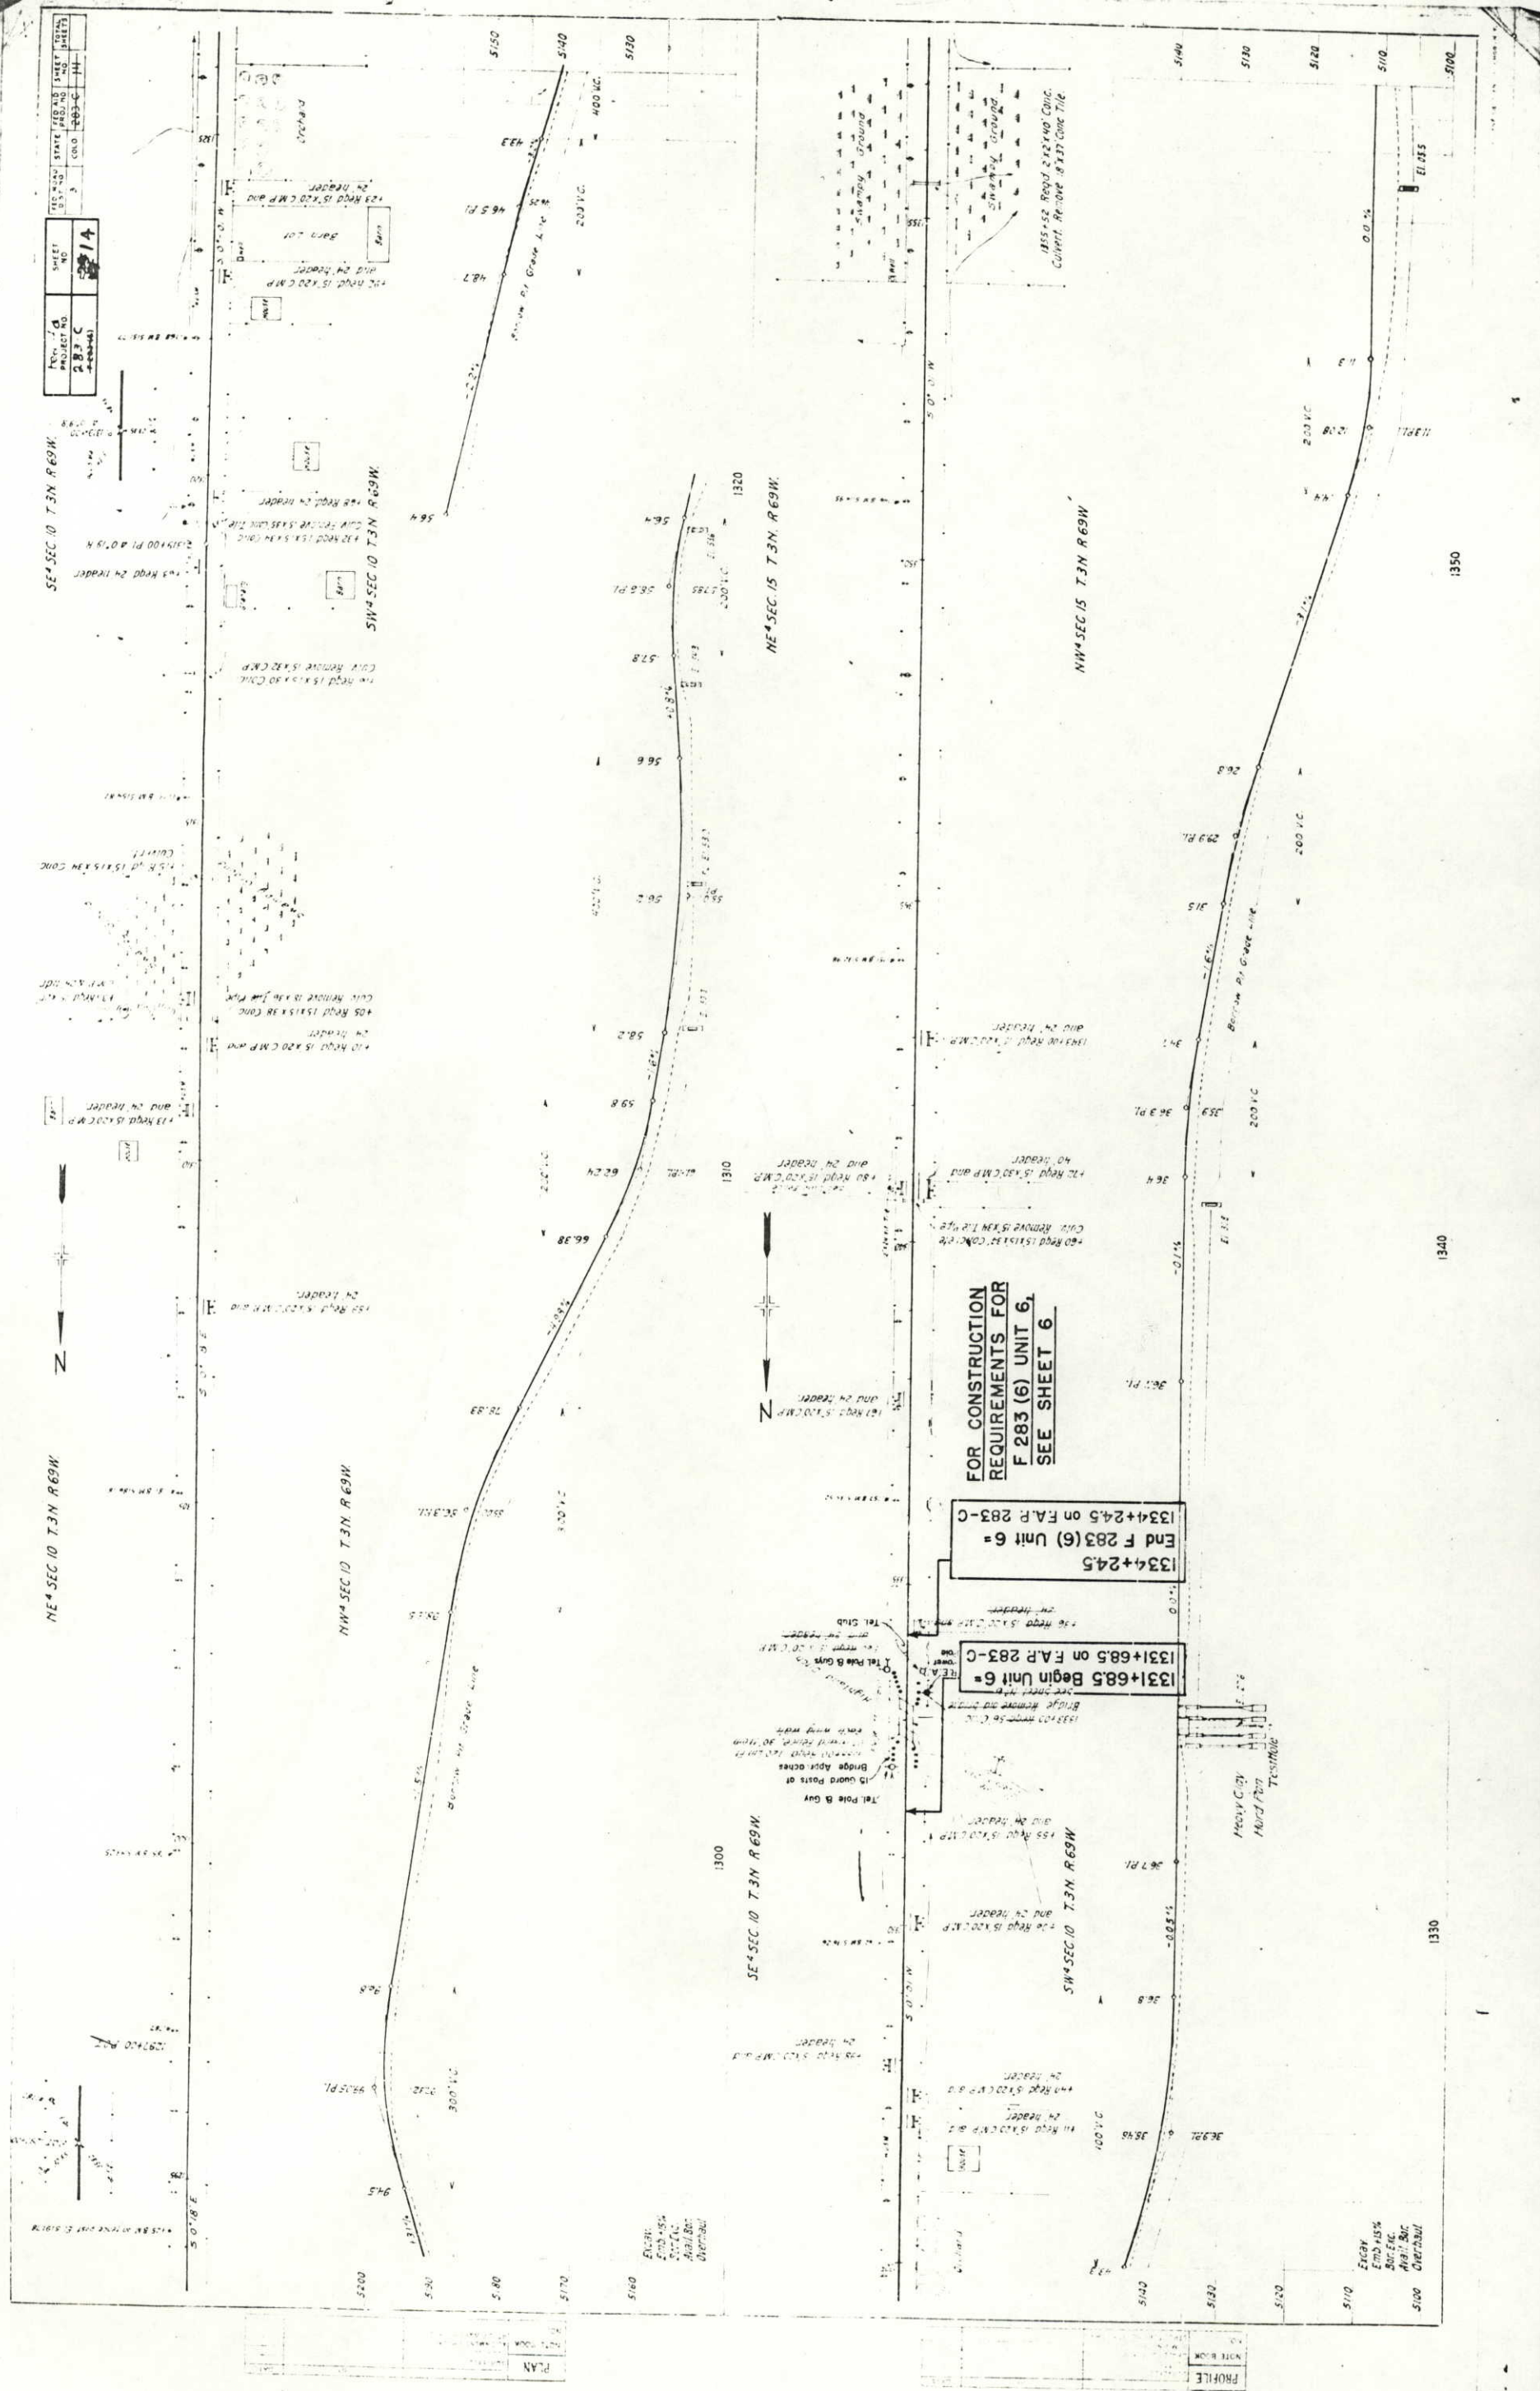


NE 32C 15 T.3N. R.69W.

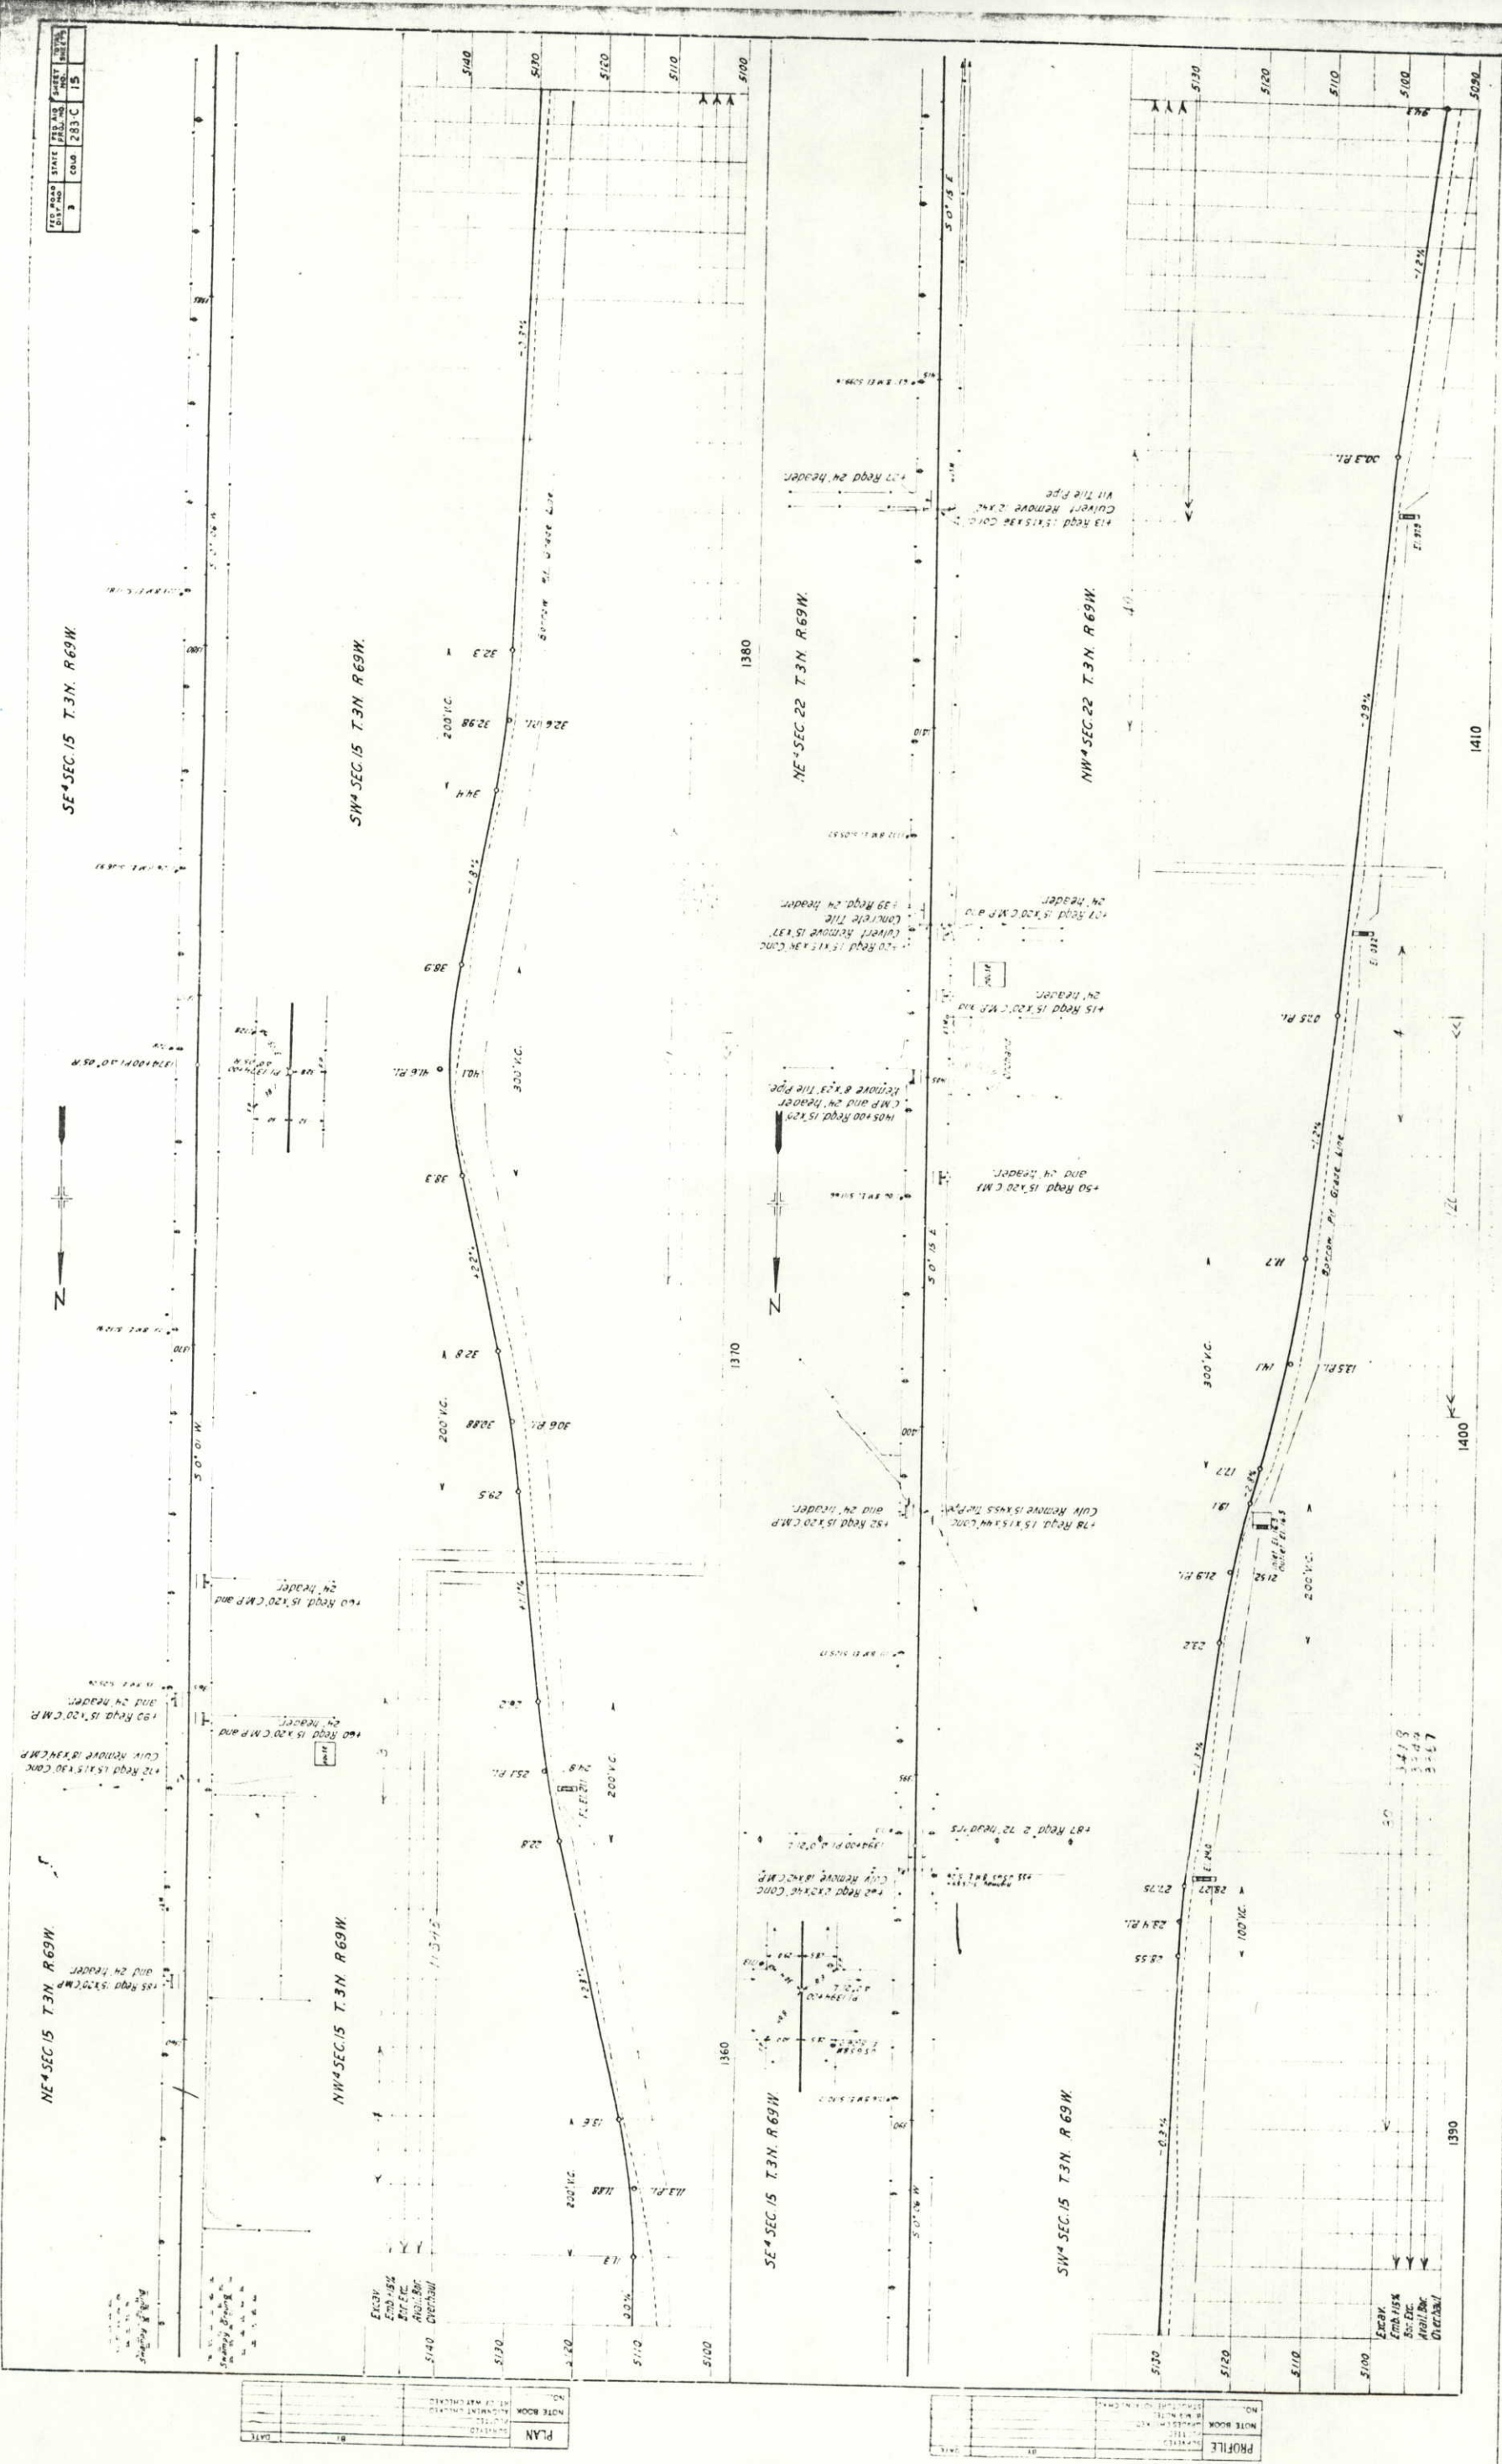

PLAN	NOTED	ADJUSTMENT CHECKED	NO.
DATE	BY		

NO.	DATE	BY	TIME
NOTE BOOK	DATE	BY	TIME
PROFILE	DATE	BY	TIME

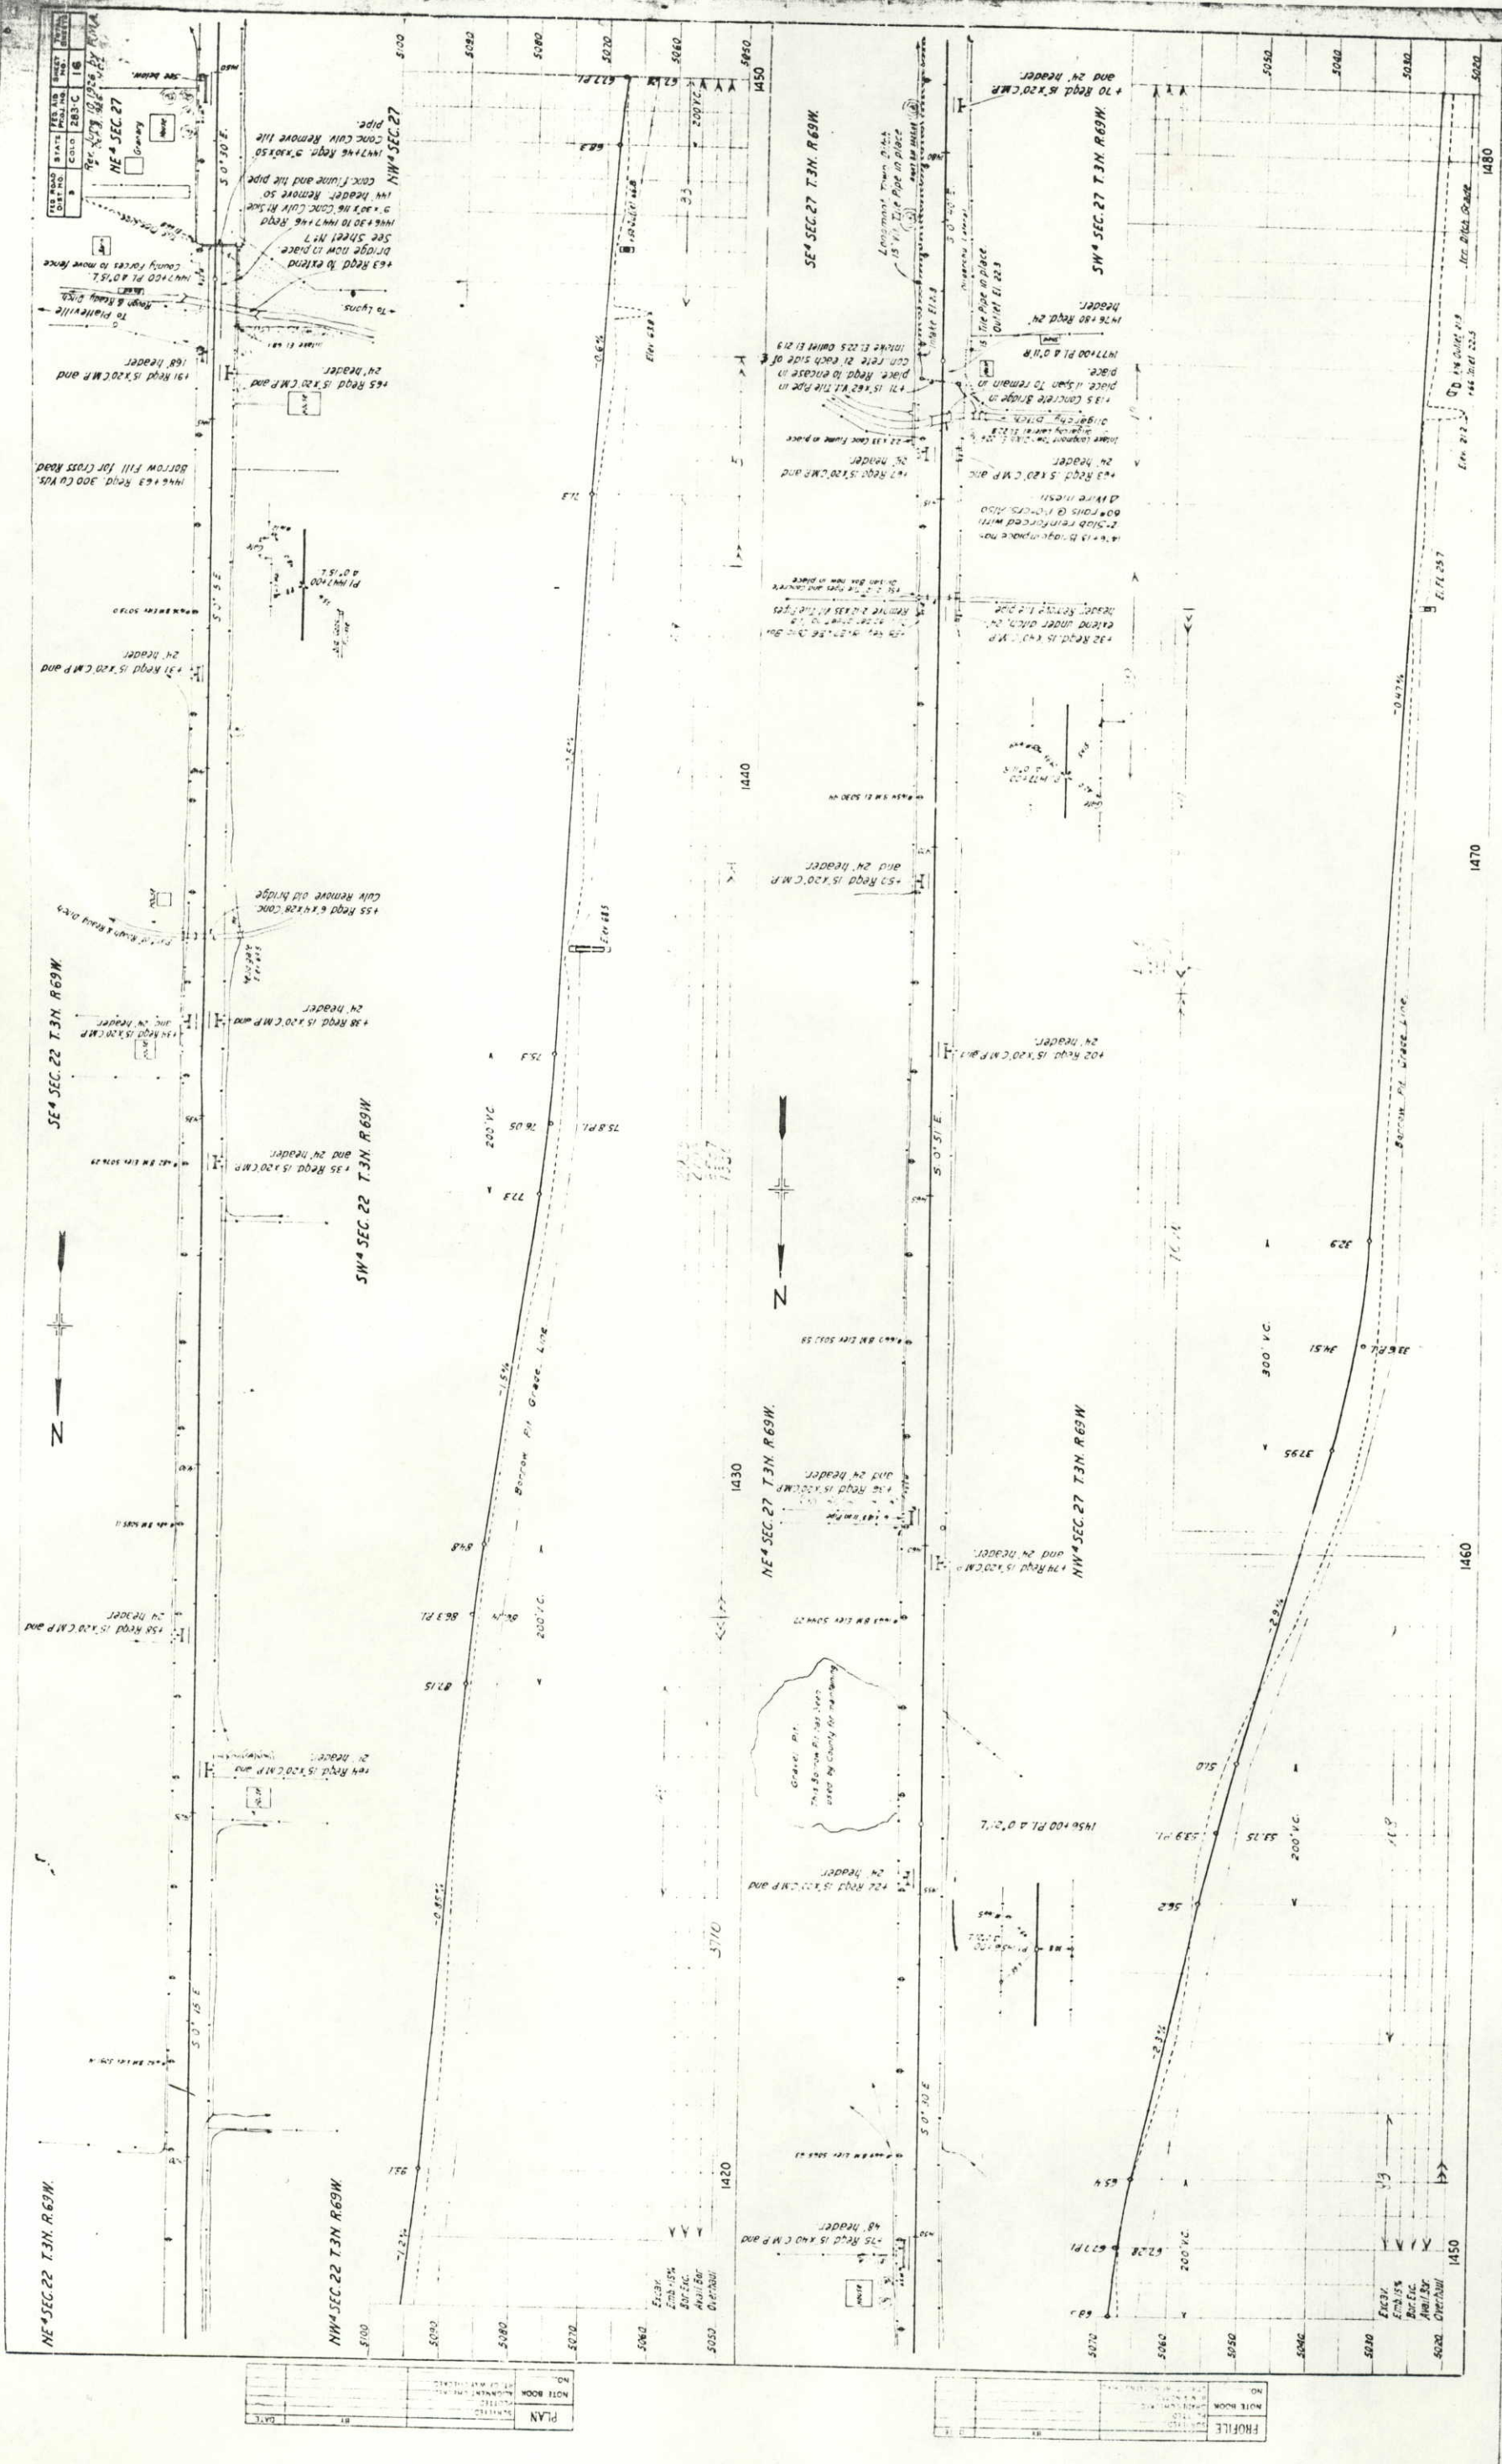

PLAN	DATE
NO. 1	1915
NOTE BOOK	
REVISIONS	
BY	
DATE	

PROFILE	DATE
NO. 1	1915
NOTE BOOK	
REVISIONS	
BY	
DATE	

